


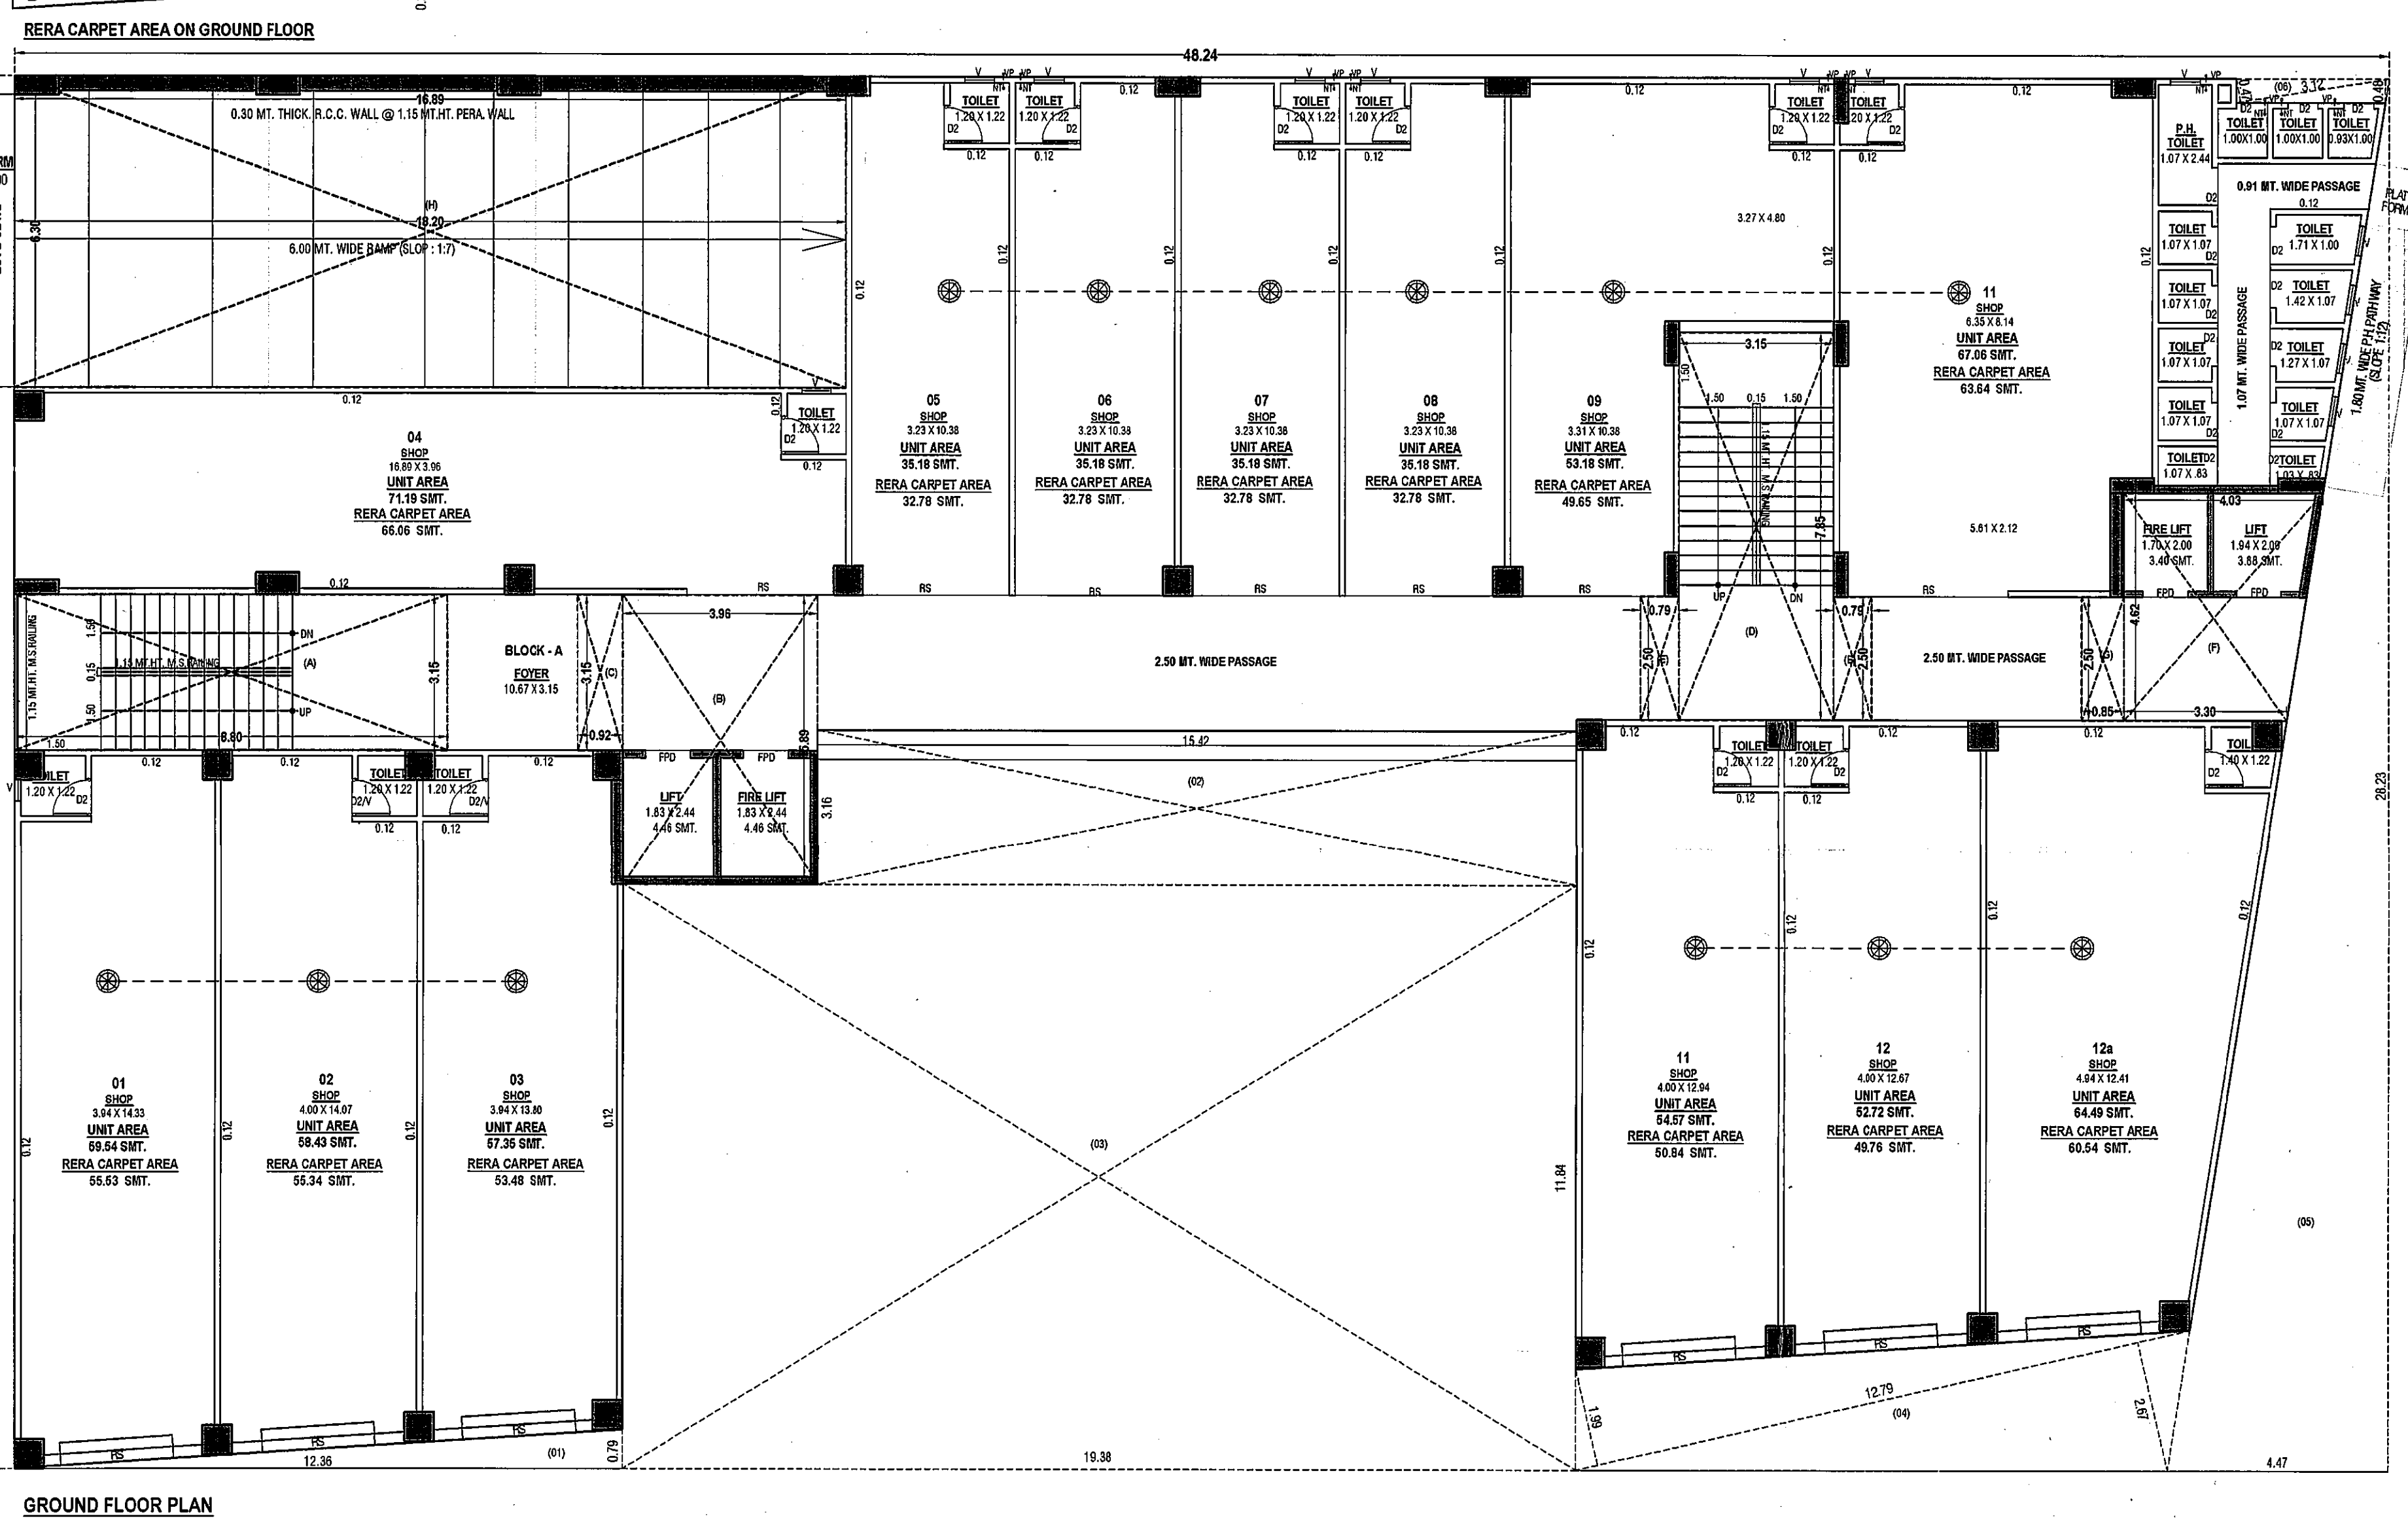

The floor plan of Block-A Passage is divided into several sections:

- Top Section:** A large rectangular area with dimensions 10.50 (width) and 3.35 (height). It contains three sub-areas:
 - Top-left: (A) 04 UNIT AREA 71.19 SMT.
 - Top-right: (A) 05 UNIT AREA 36.19 SMT.
 - Bottom-right: (A) 06 UNIT AREA 35.18 SMT.
- Left Section:** A vertical strip with a width of 14.32. It contains three sub-areas:
 - Top: (A) 01 UNIT AREA 59.54 SMT.
 - Middle: (A) 02 UNIT AREA 68.43 SMT.
 - Bottom: (A) 03 UNIT AREA 57.26 SMT.
- Right Section:** A vertical strip with a width of 13.79. It contains a sub-area:
 - Top: (A) 04 UNIT AREA 57.26 SMT.
- Central Section:** A large rectangular area with dimensions 4.12 (width) and 14.32 (height). It contains a sub-area:
 - Top: (A) 05 UNIT AREA 57.26 SMT.
- Bottom Section:** A horizontal strip with a height of 14.32. It contains a sub-area:
 - Top: (A) 06 UNIT AREA 57.26 SMT.
- Other Labels:**
 - STAIR, LIFT, FOYER (located in the top-left corner of the main area).
 - LIFT (located in the center of the main area).
 - BLOCK - A PASSAGE (located in the top-right corner).

1st FLOOR

UNIT AREA 55.18 SMT.
(A) 07
3.35

UNIT AREA 55.18 SMT.
(A) 08
3.35

UNIT AREA 53.18 SMT.
(A) 09
3.40

STAIR
3.21

UNIT AREA 57.06 SMT.
(B)
5.15
6.50
10 (A)
2.12
5.92

TOILET BLOCK
4.38

LIFT

UNIT AREA 54.67 SMT.
(A) 11
12.92
4.18








UNIT AREA 52.72 SMT.
(A) 12
12.66
4.12




UNIT AREA 64.49 SMT.
(A) 12a
12.39
4.18


(C)
1.96
12.38



[illegible]

BLOCK - A	
RA-KATHWADA)	
(SHEET NO. - 05/17	
USE : COMM.+RESI.	
SQMT	984.38
	984.38
	984.38
	984.38
	984.38
	984.38
	103.81
	7.65
	\$916.59
	776.25
	882.70
	882.70
	882.70
	882.70
	882.70
	\$955.19
AS SHOWN IN	
SECTION	
FABRIC TAVERN	
DIST.	
NE TAVEN	
DIST.	
VENTURE	
MIXED AS PER	
TOTAL SURFACE	
0.15	
CHECKED BY	
ATEL	
Euphoria,	
Complex,	
Nedbad-61	
No.	
	ENGINEER
AS SHOWN IN	
MINISTRY	
Reg Soc.	
Emp.,	
Head	
0524	
0524	
0524	C.O.W.
Developer	
Auth. Sign.	OWNER
	
	
H  JAF & MUNICIPAL	

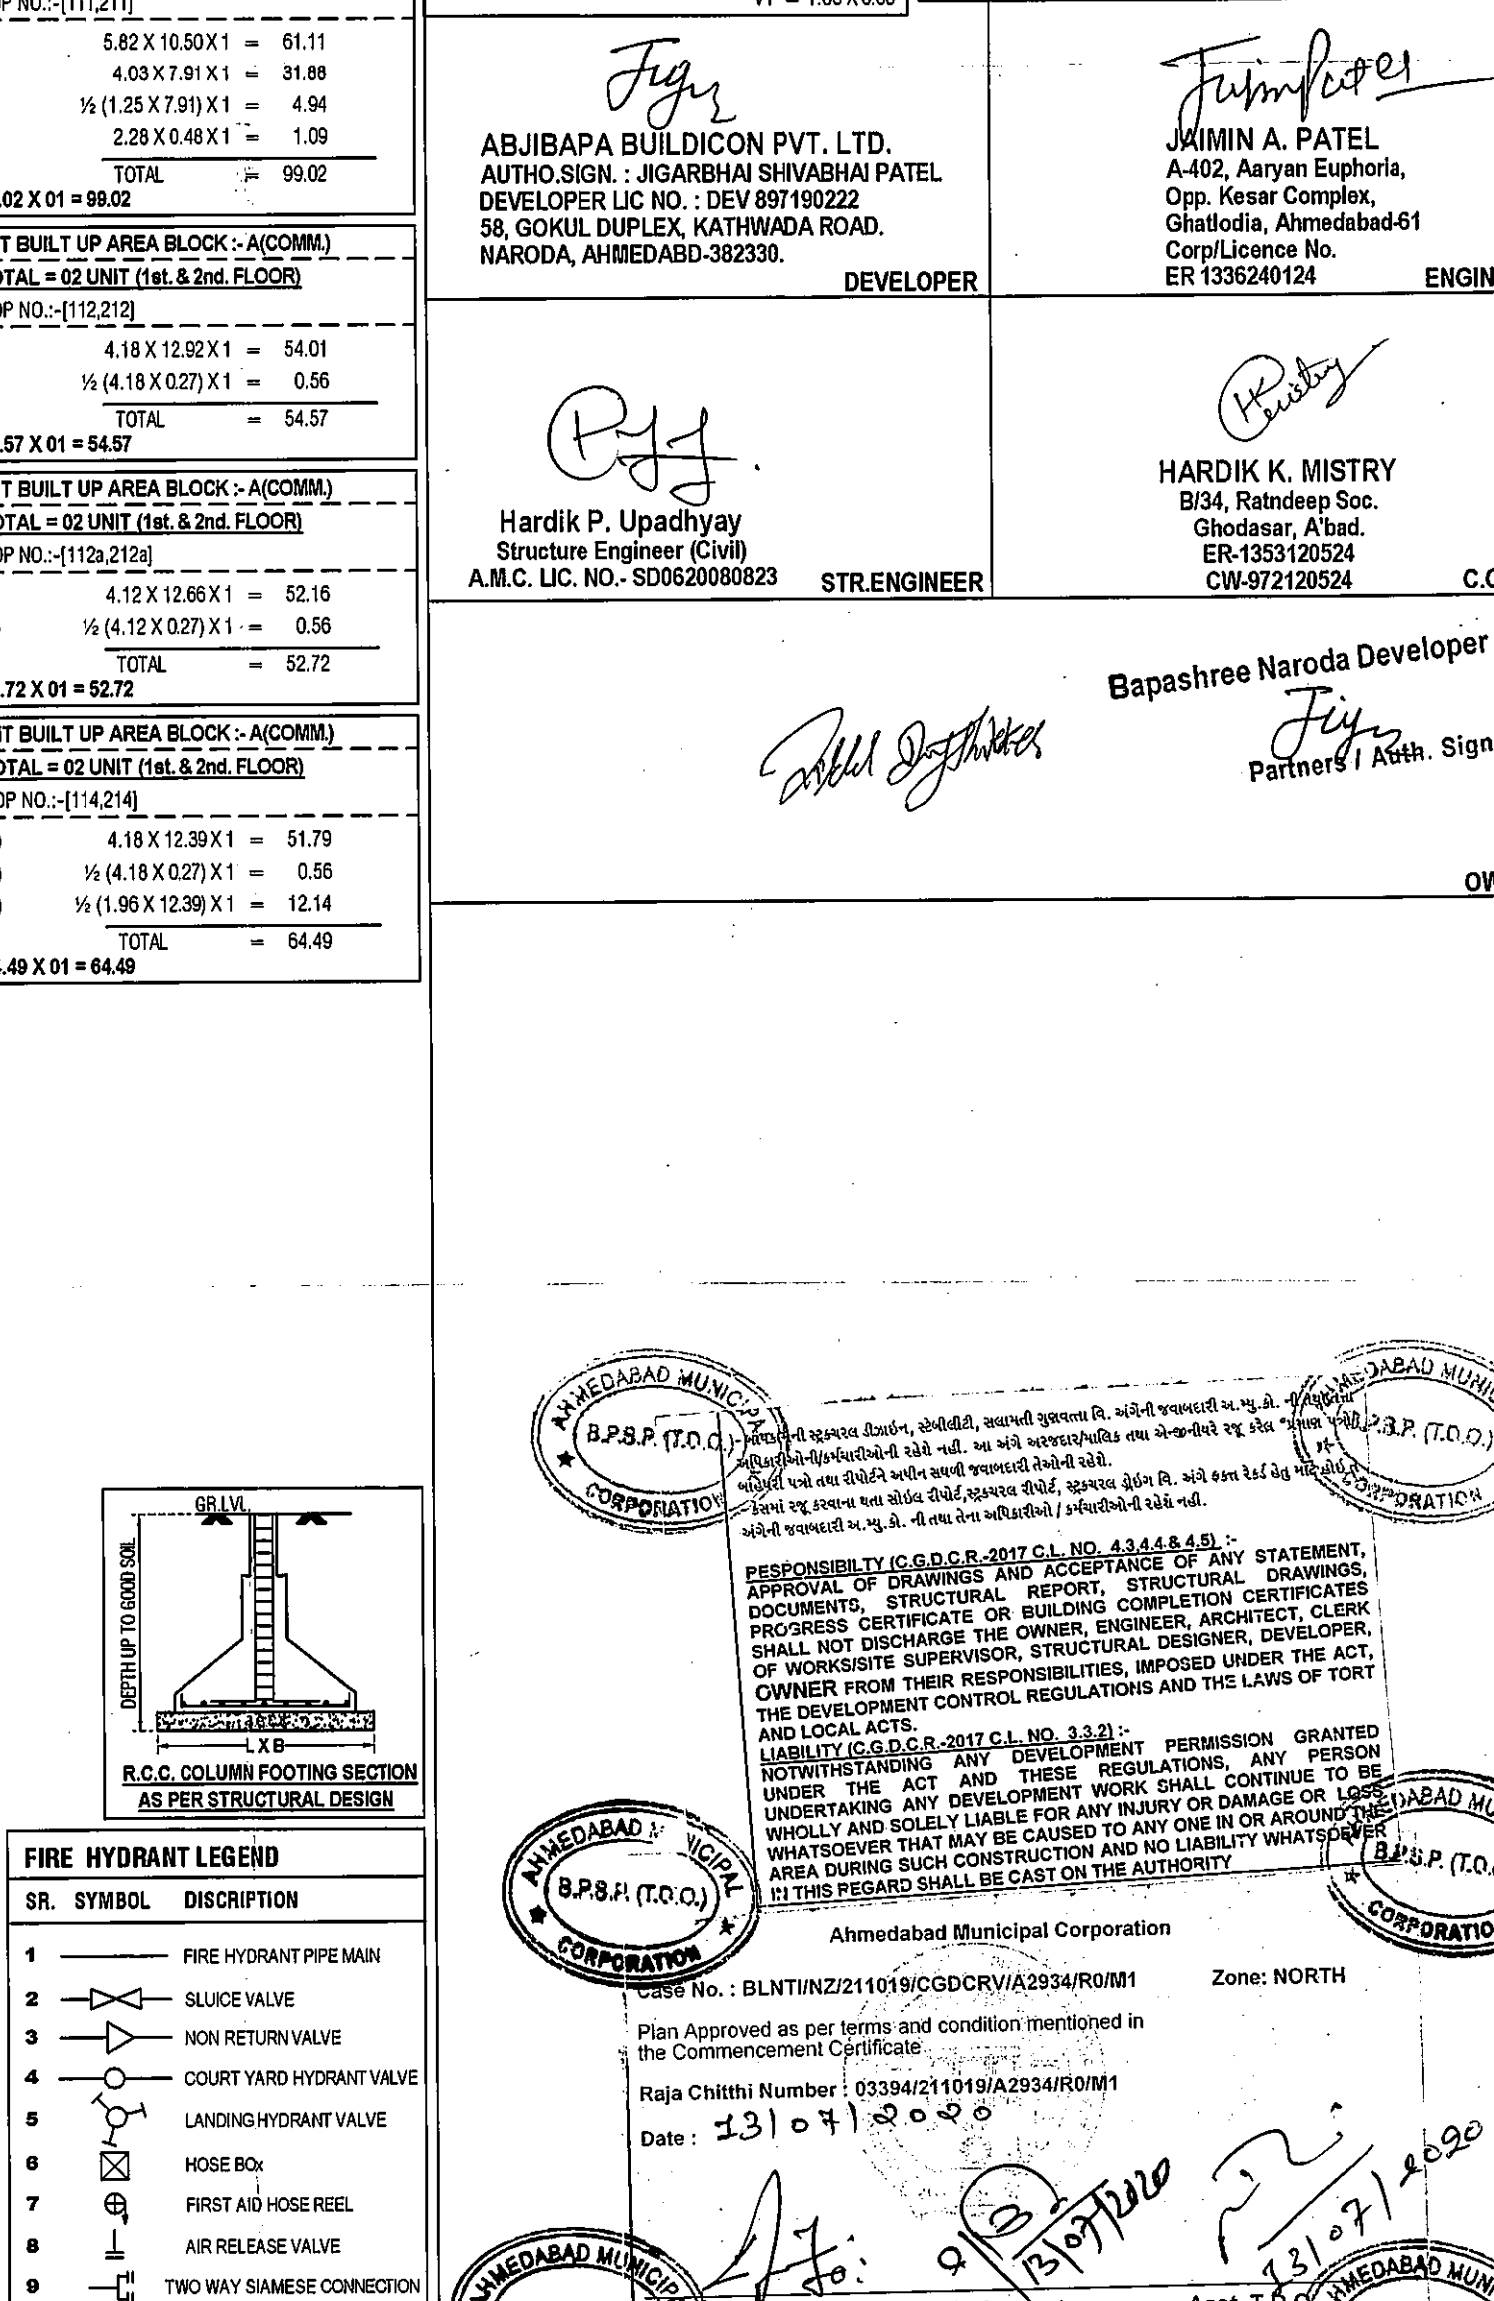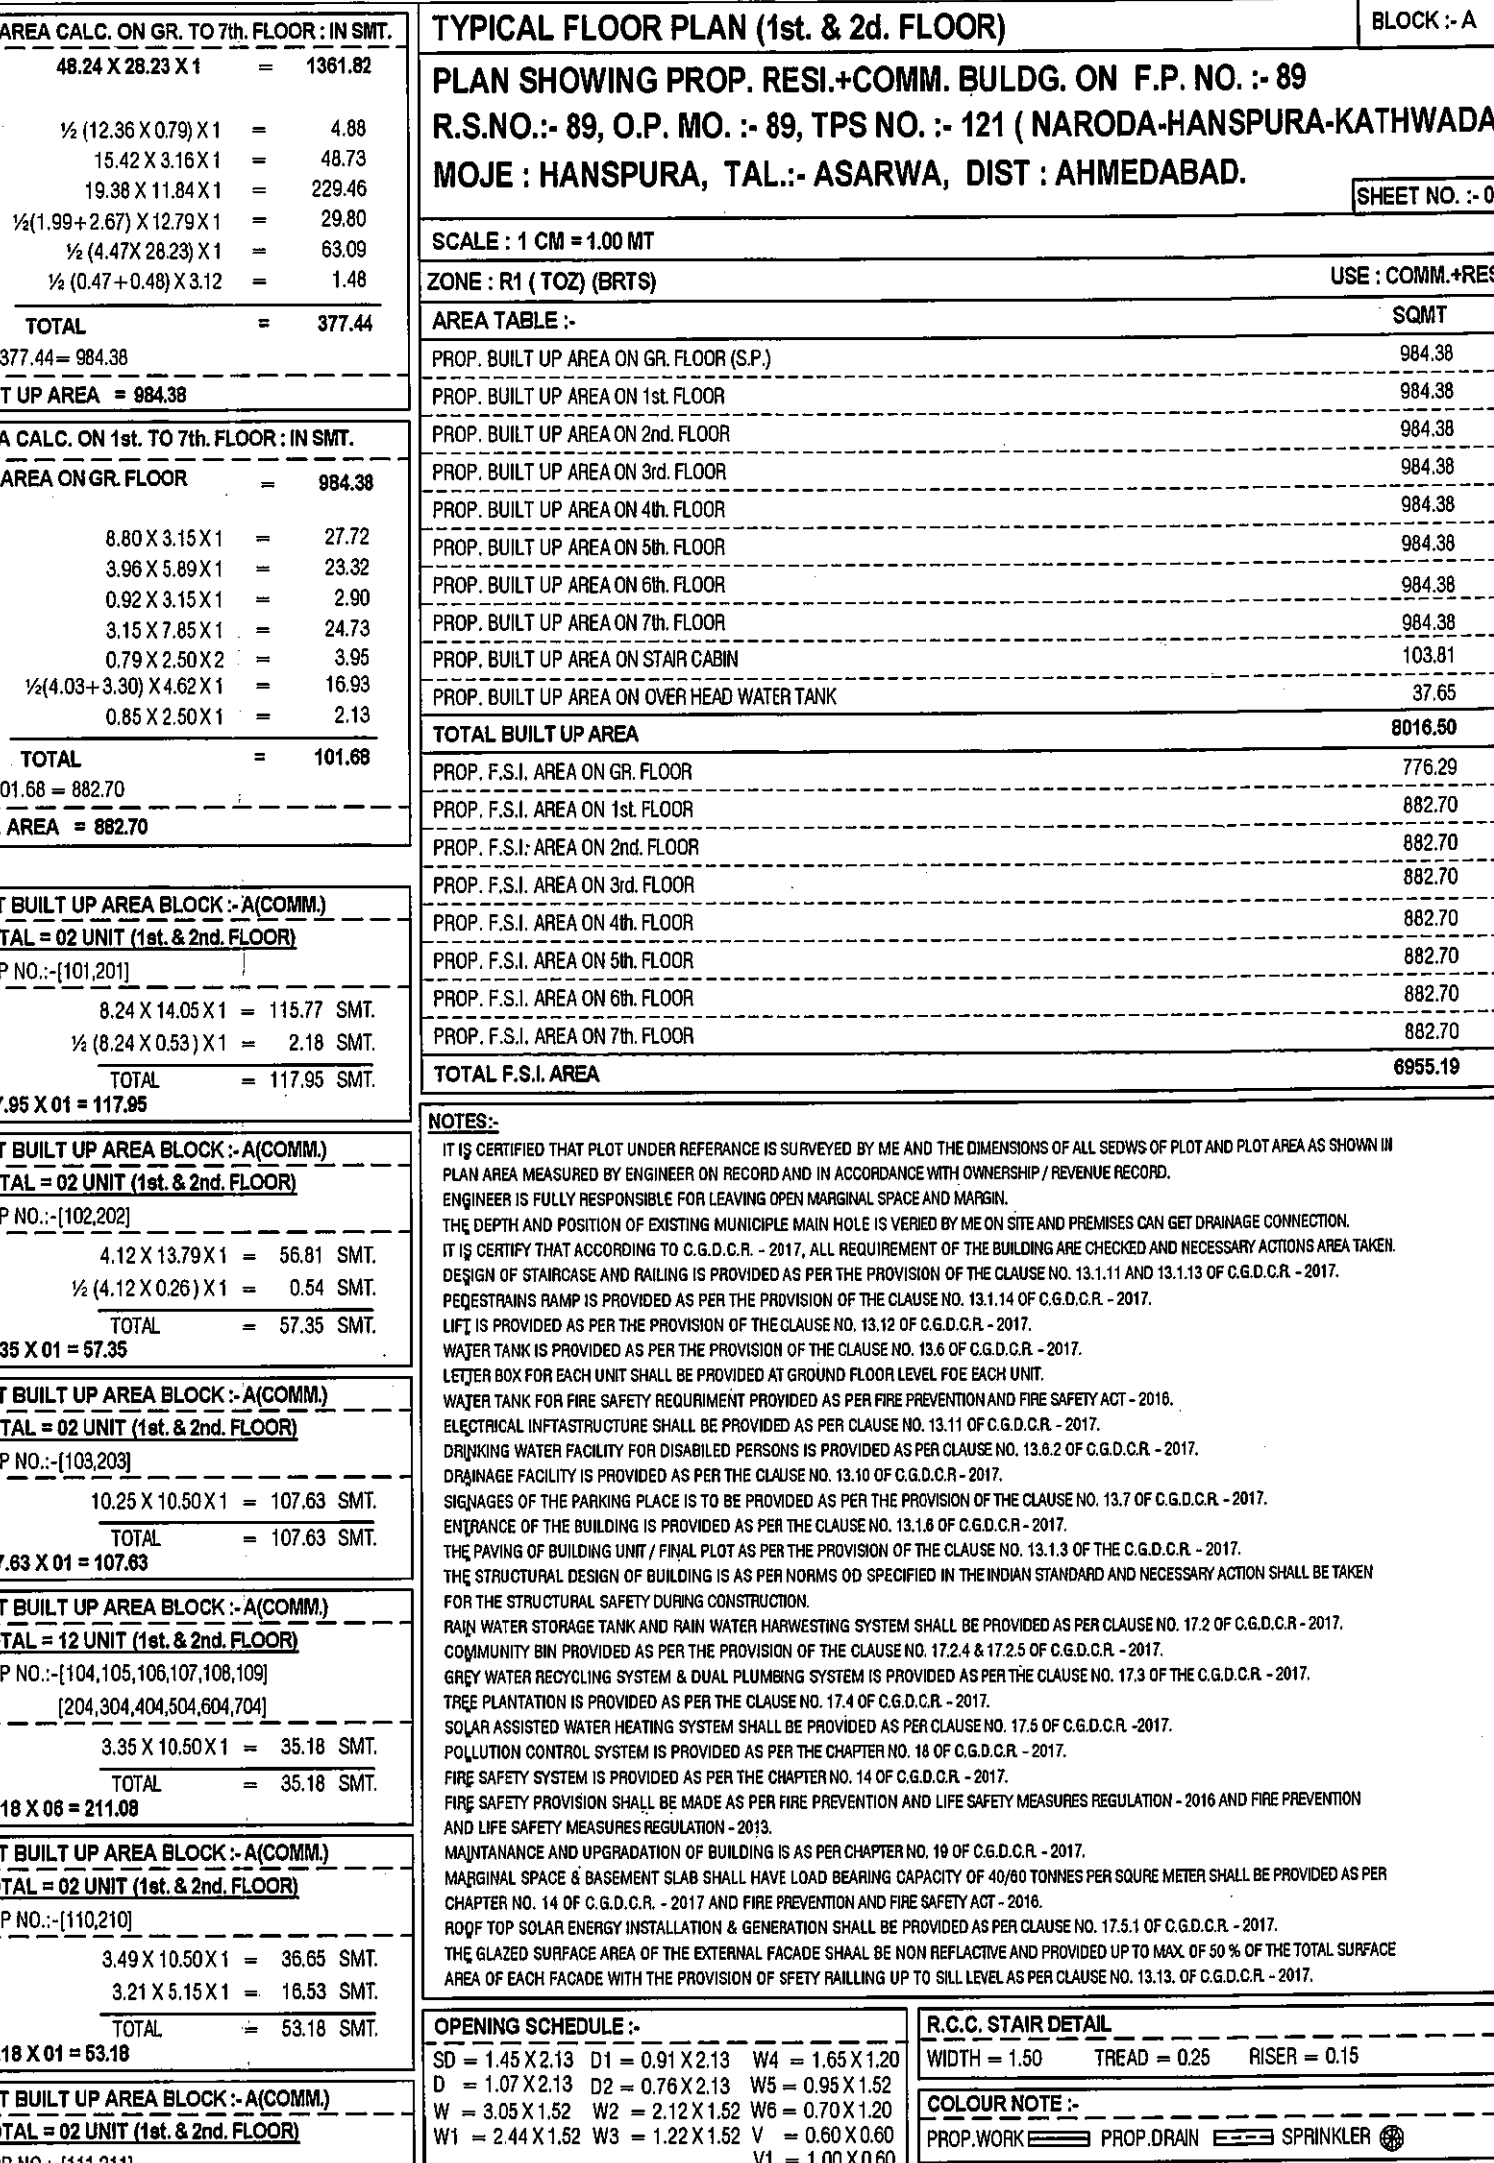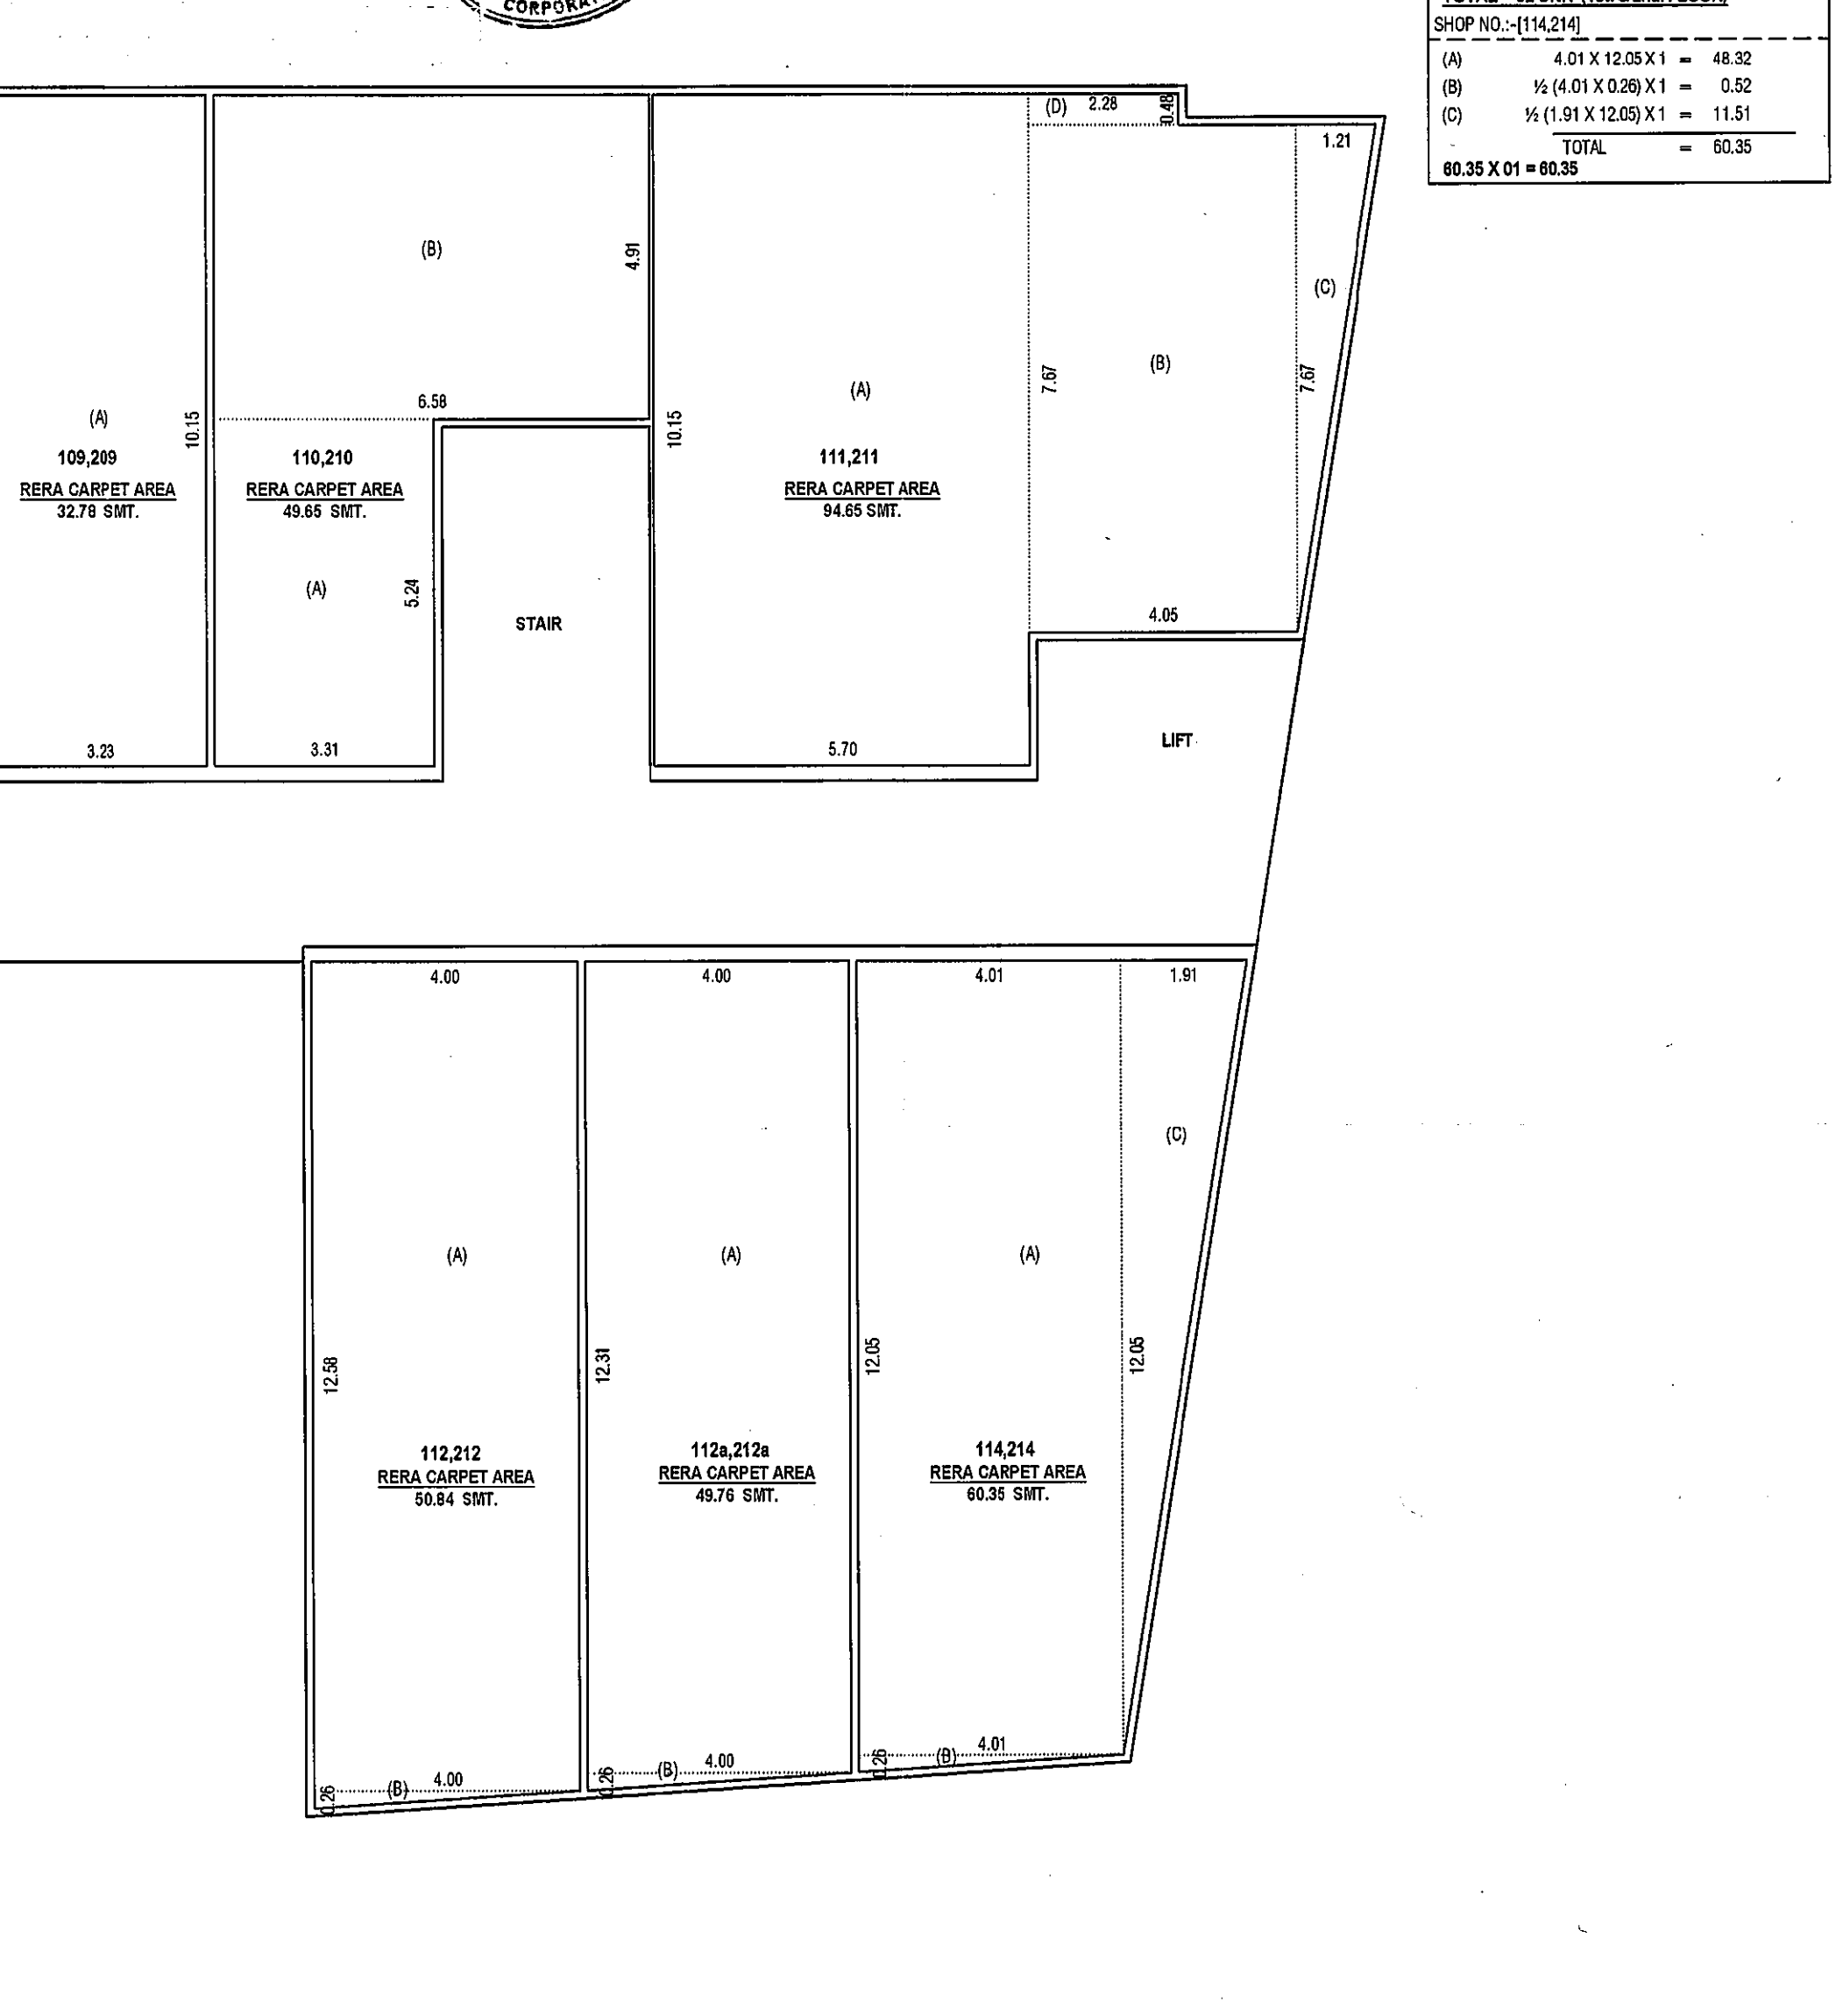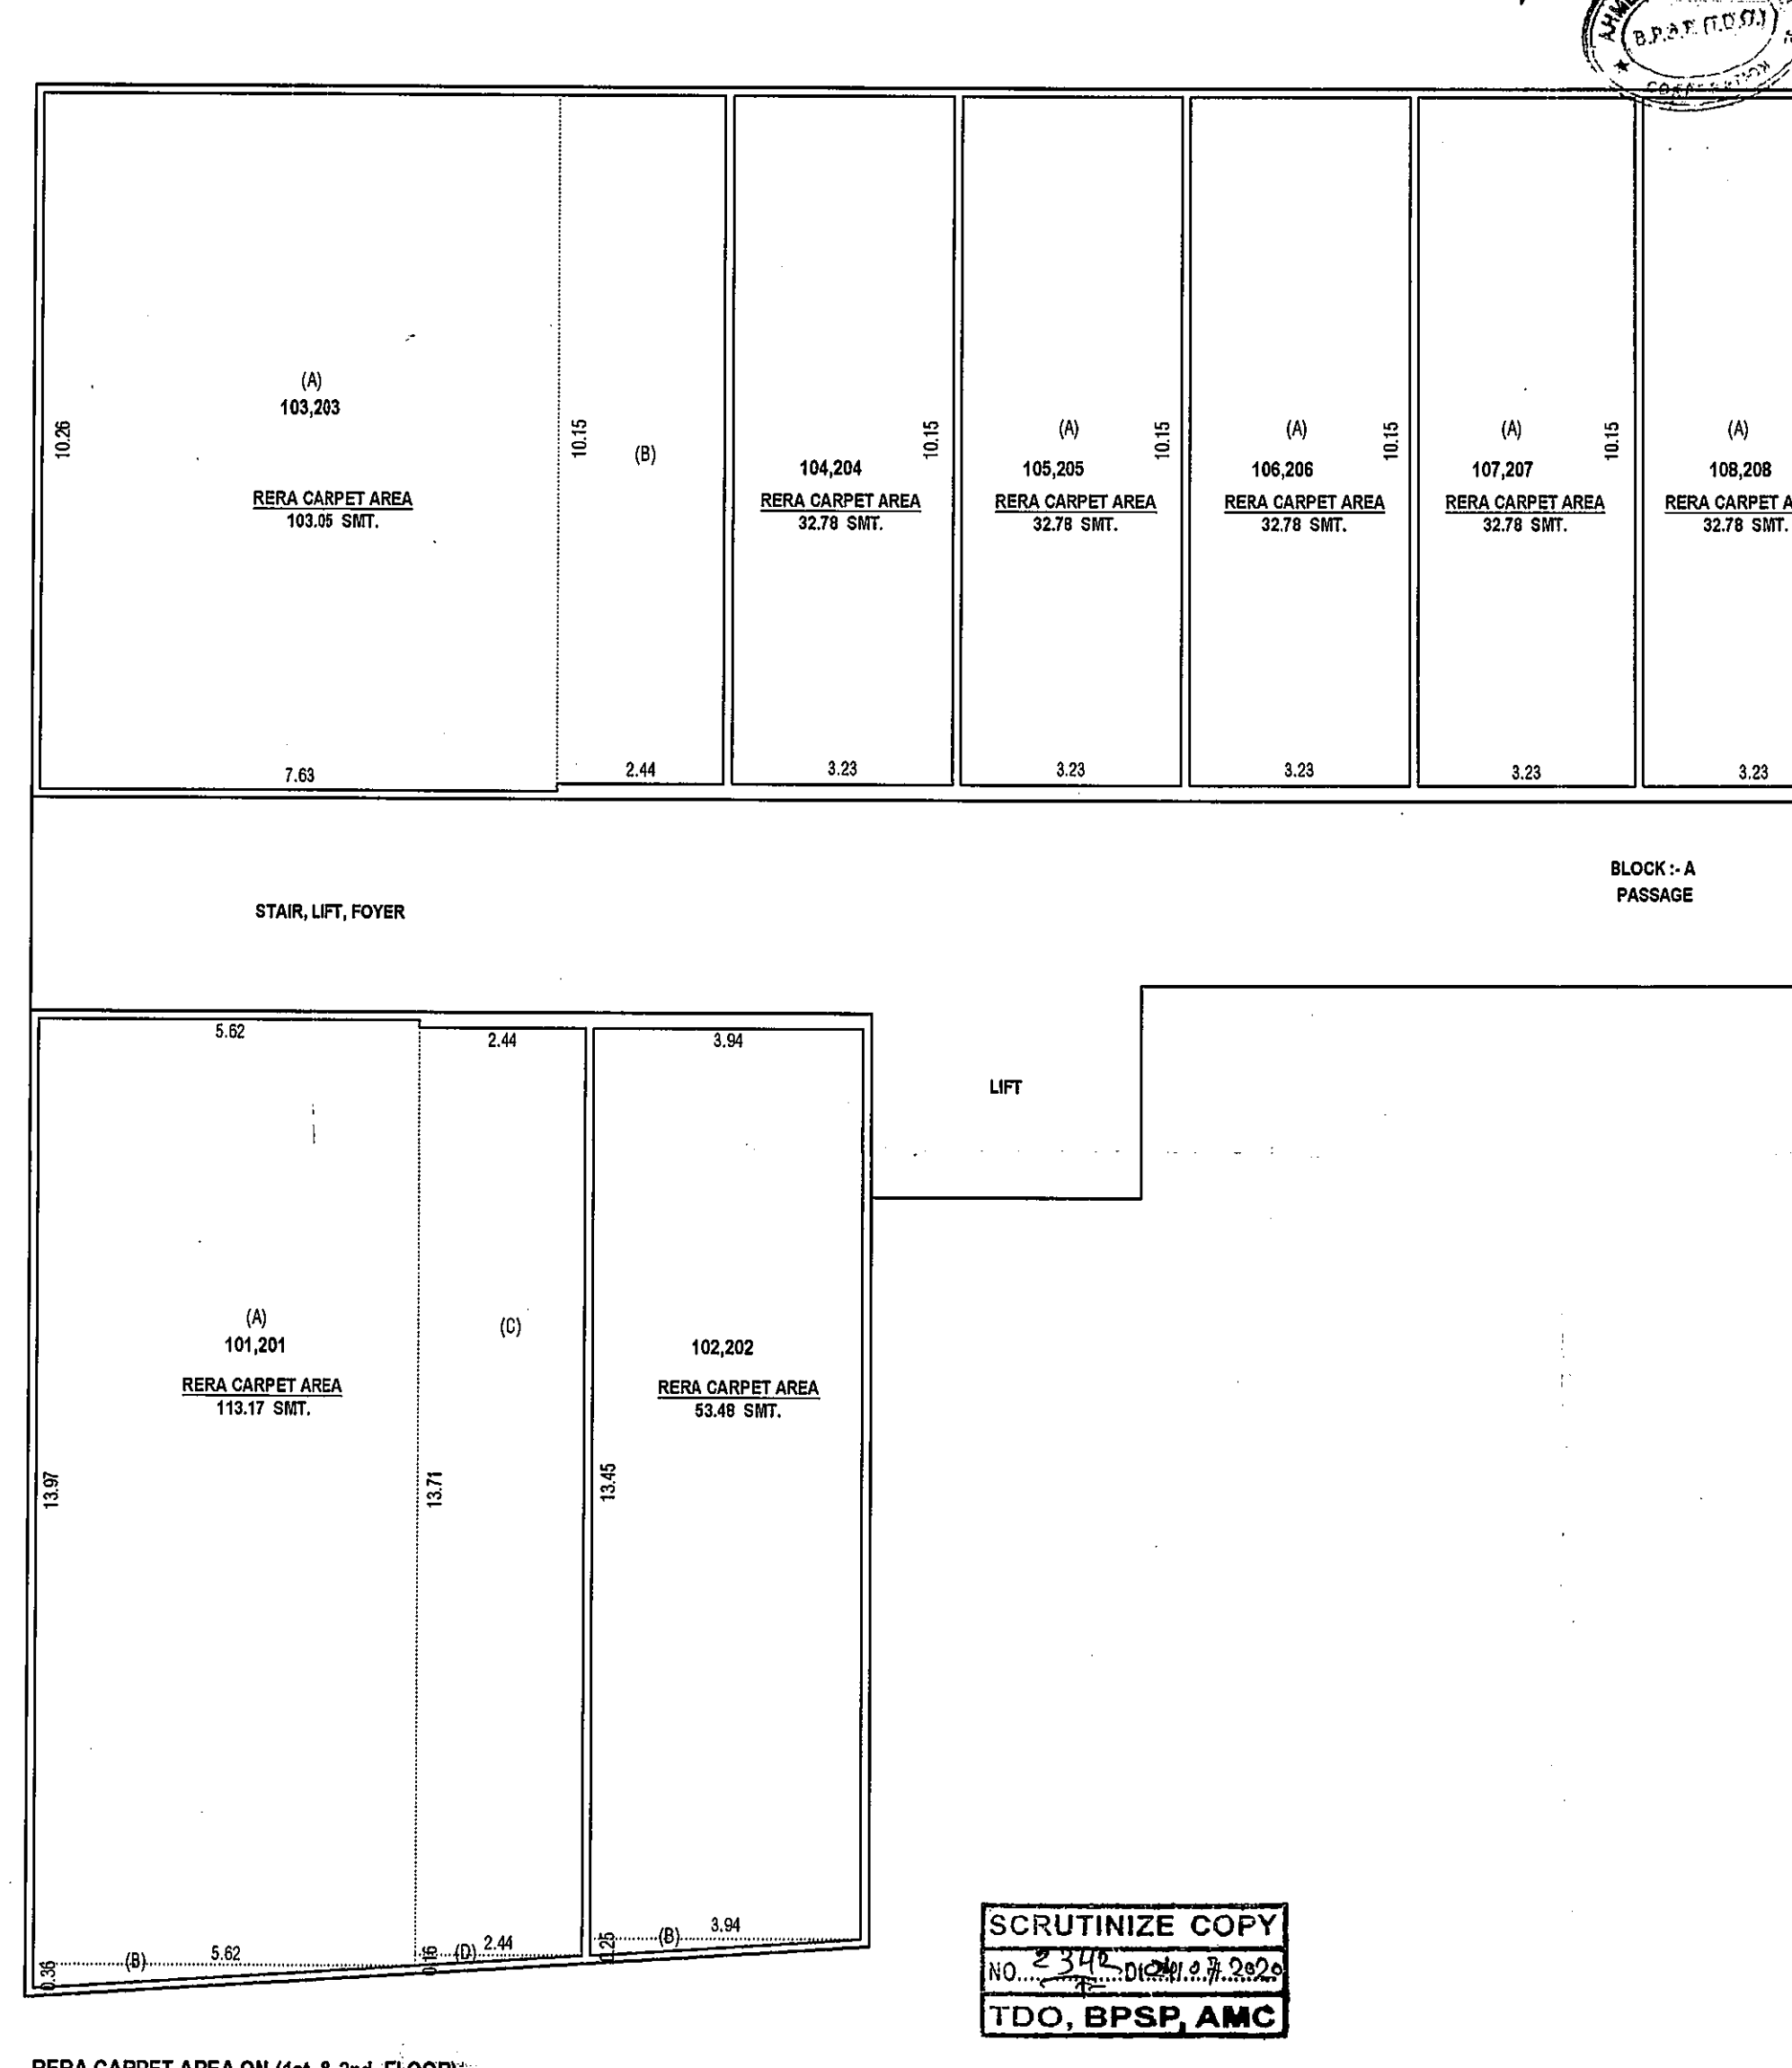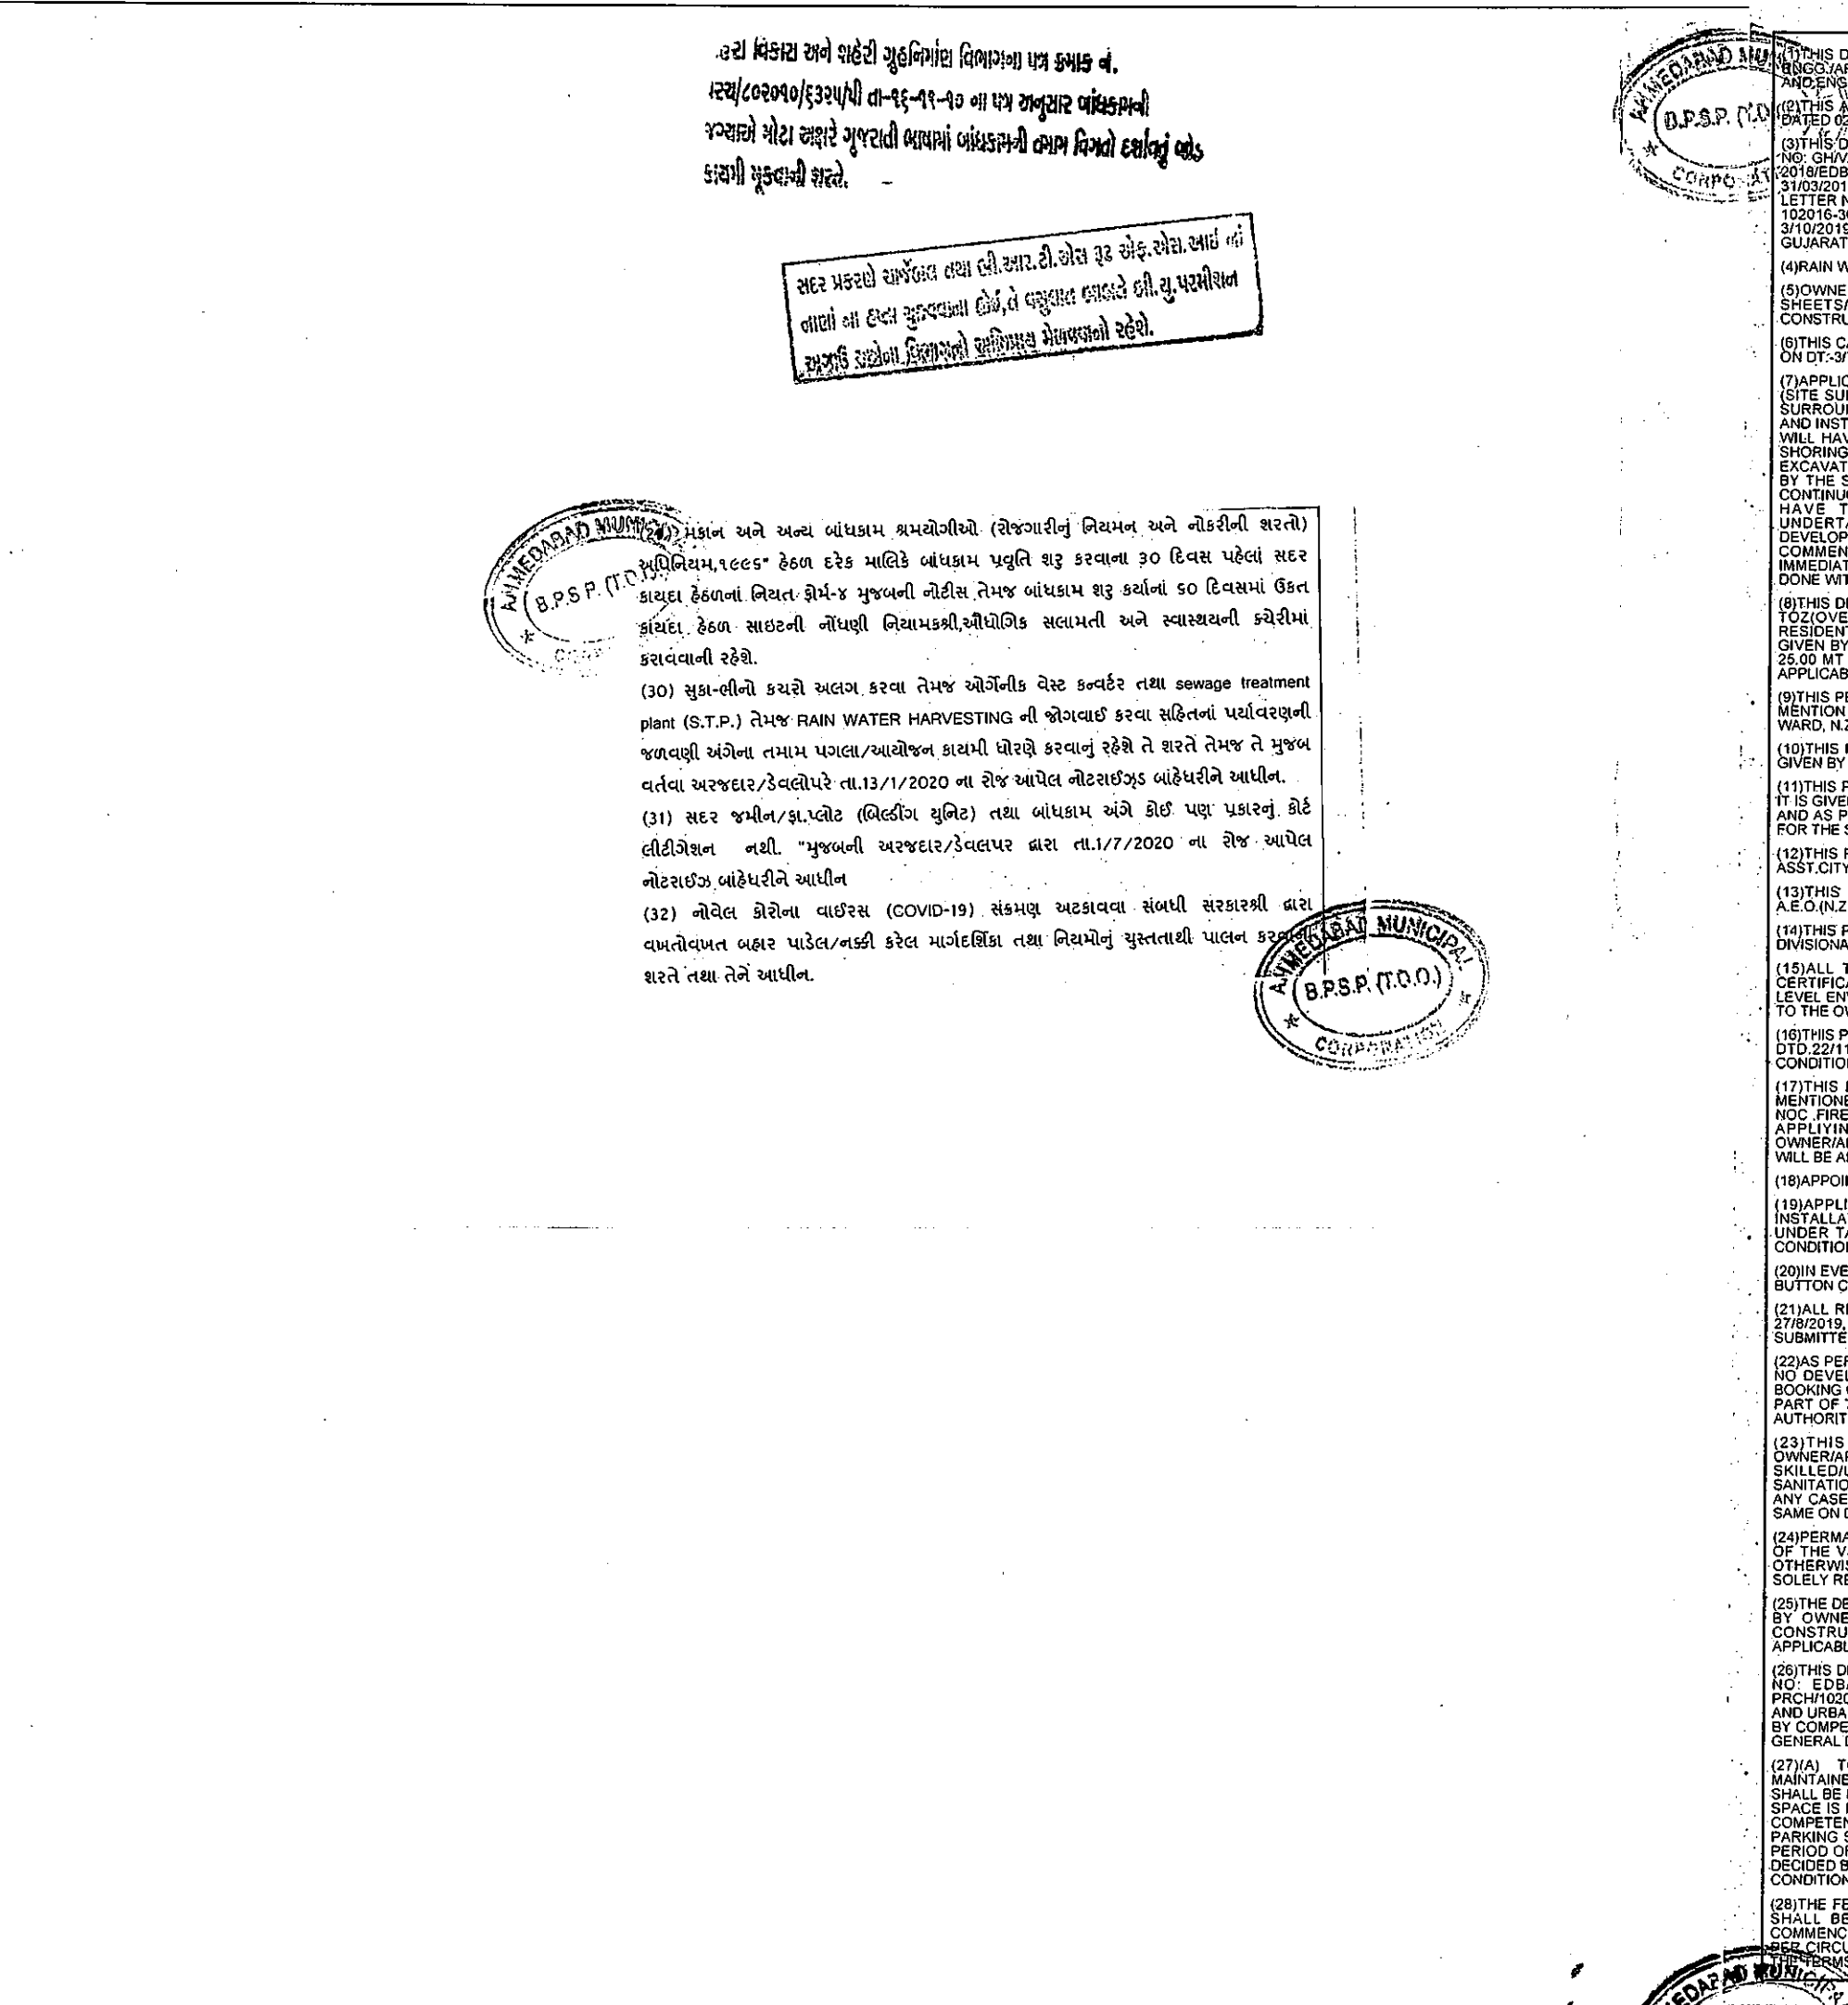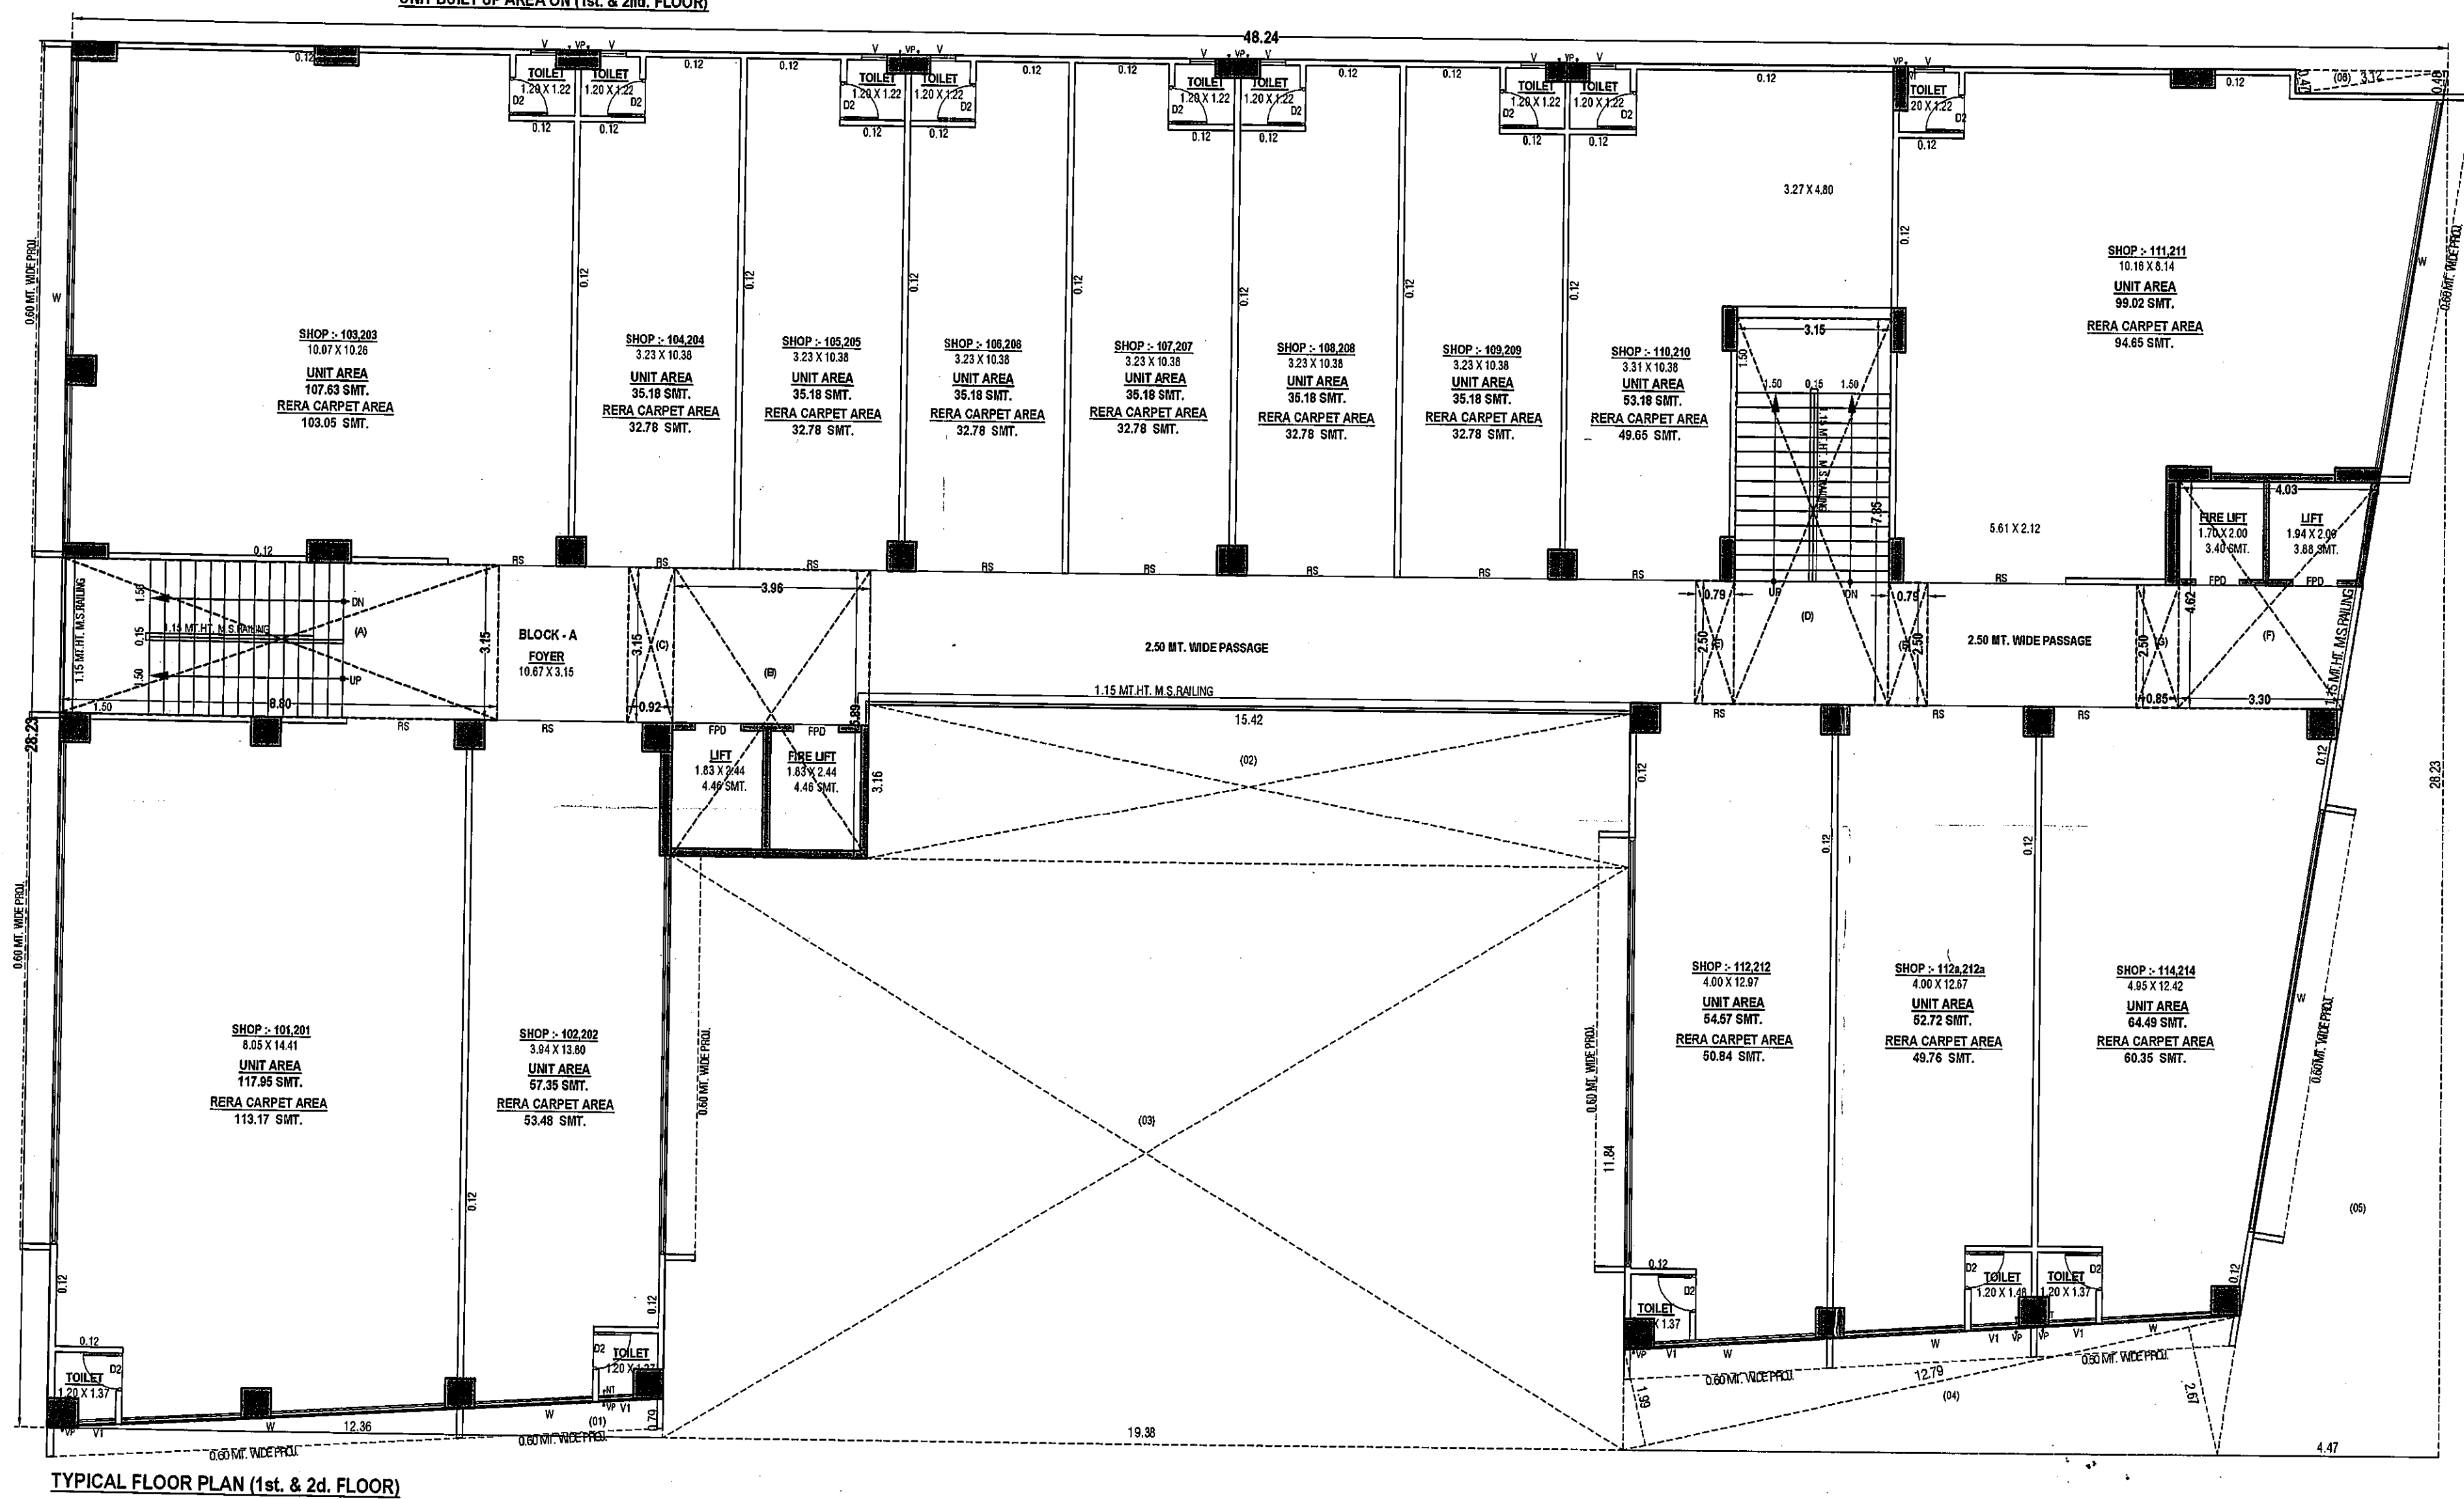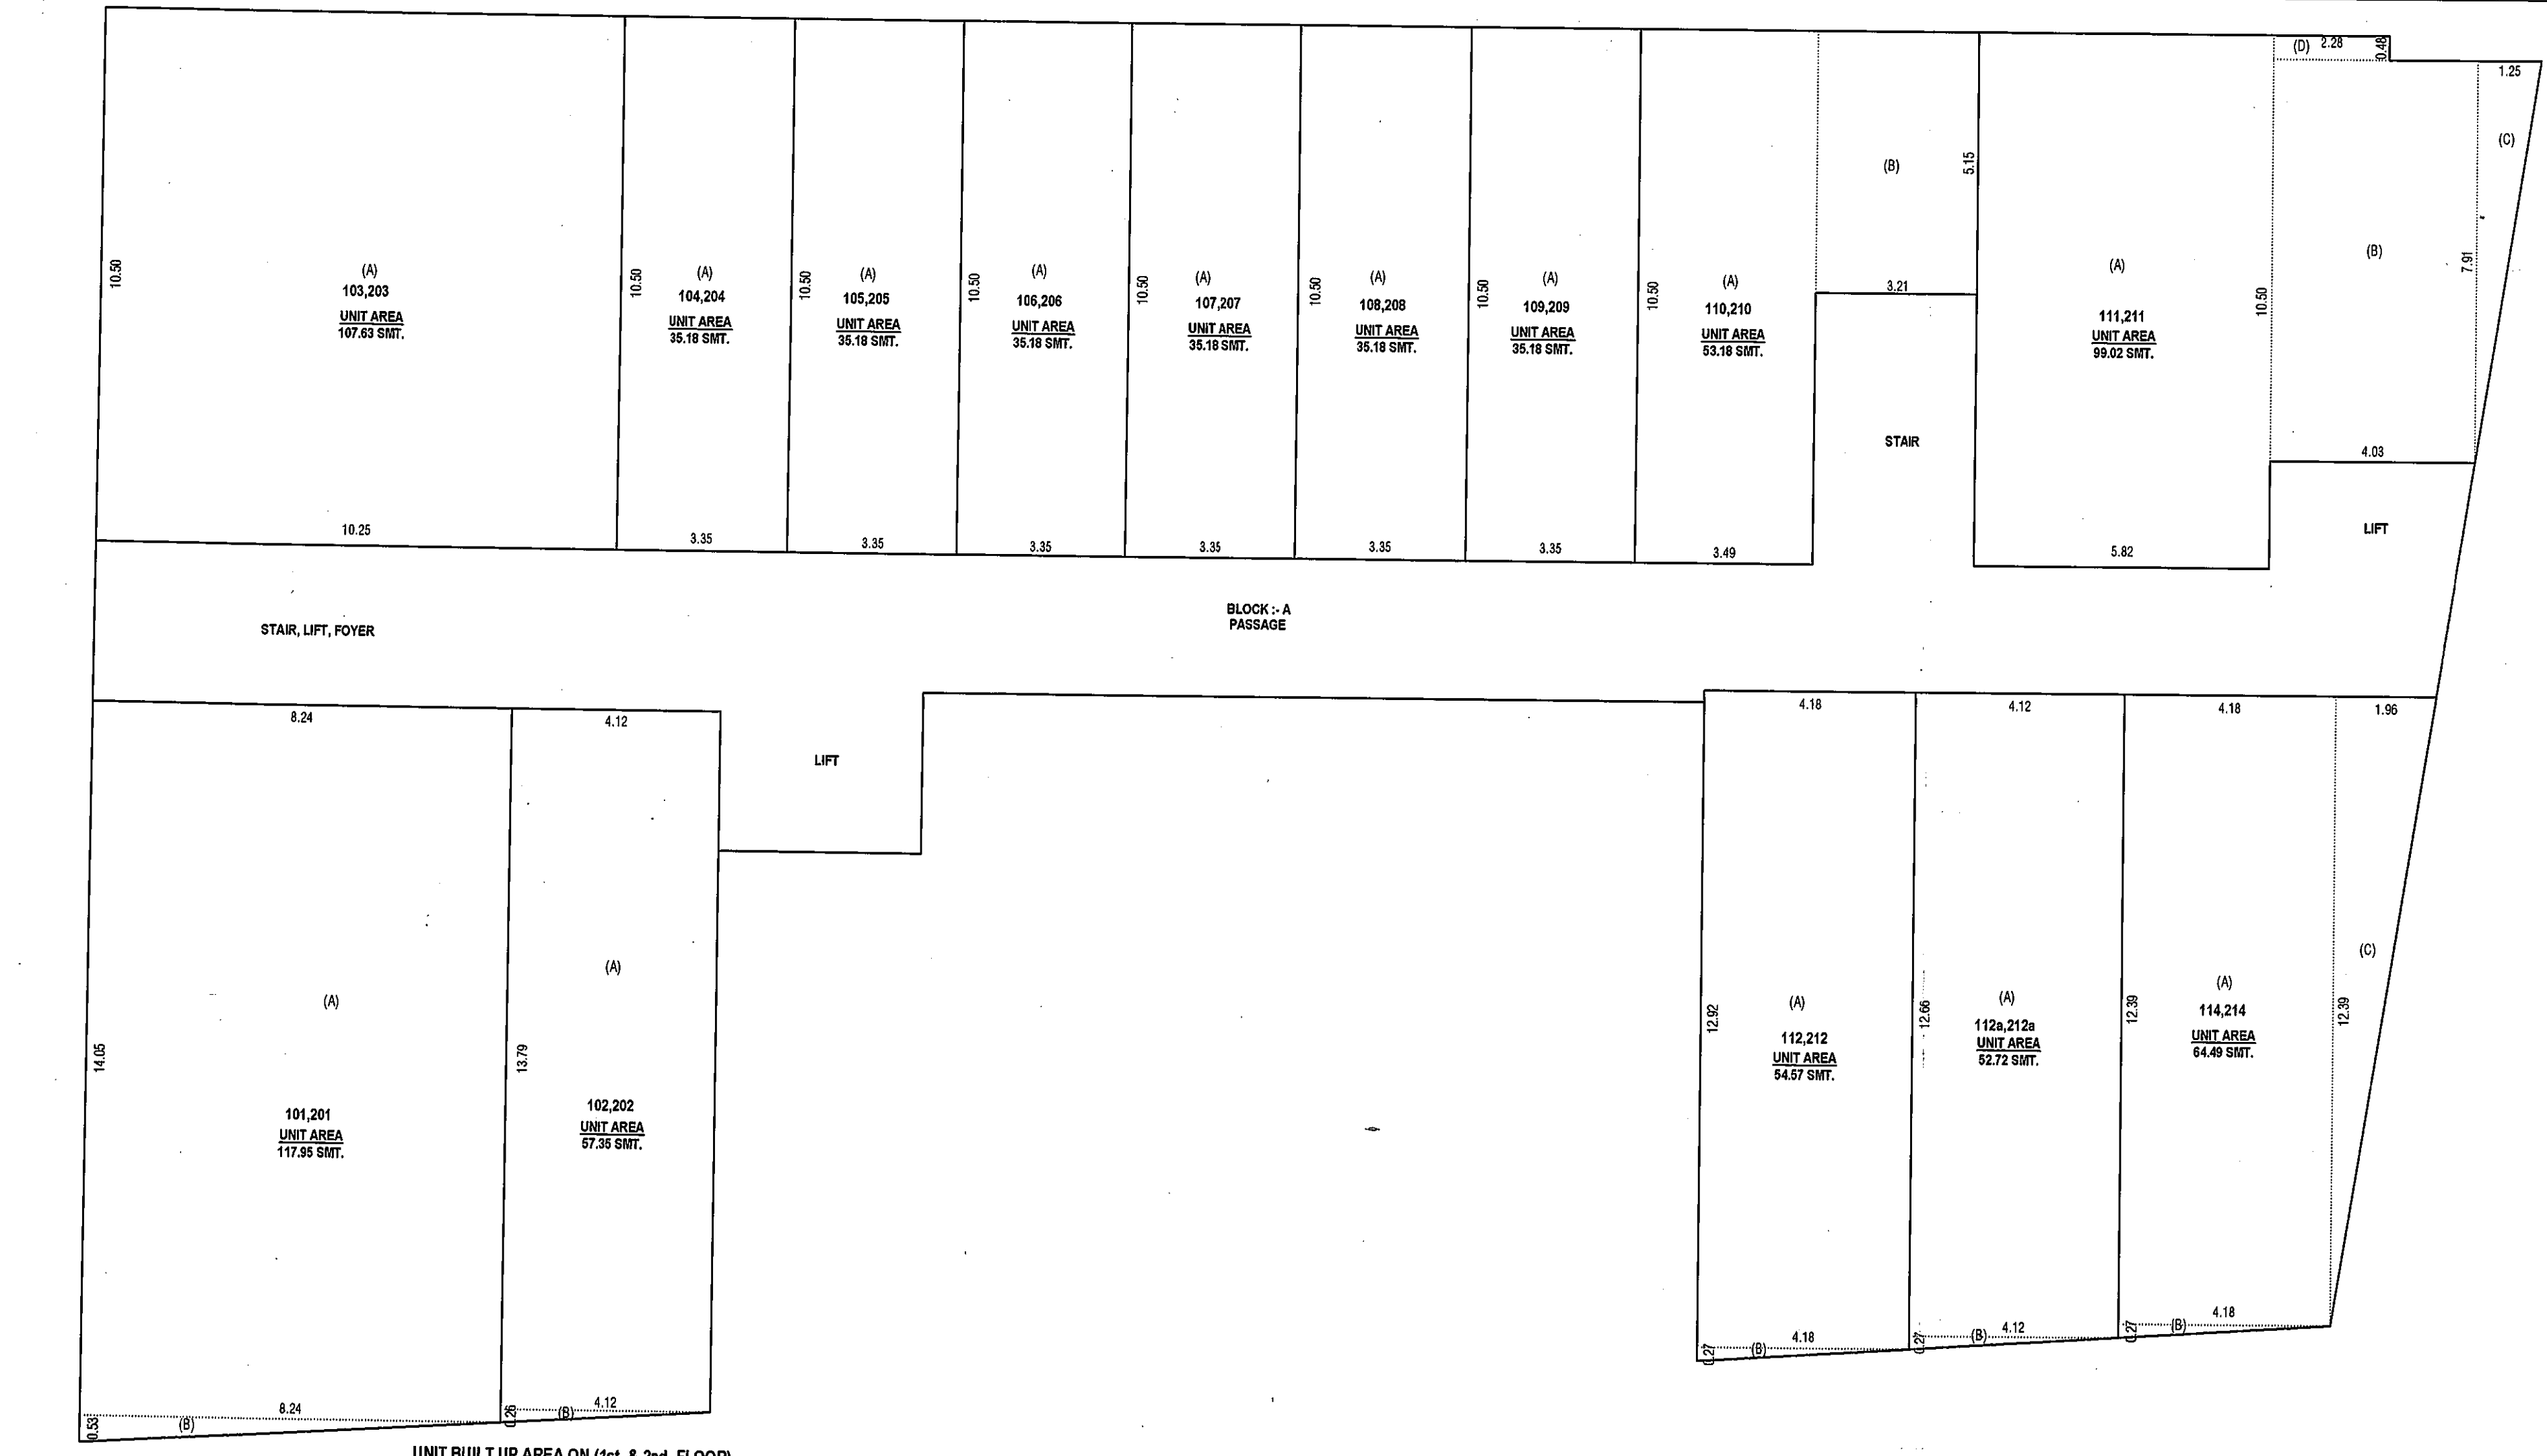

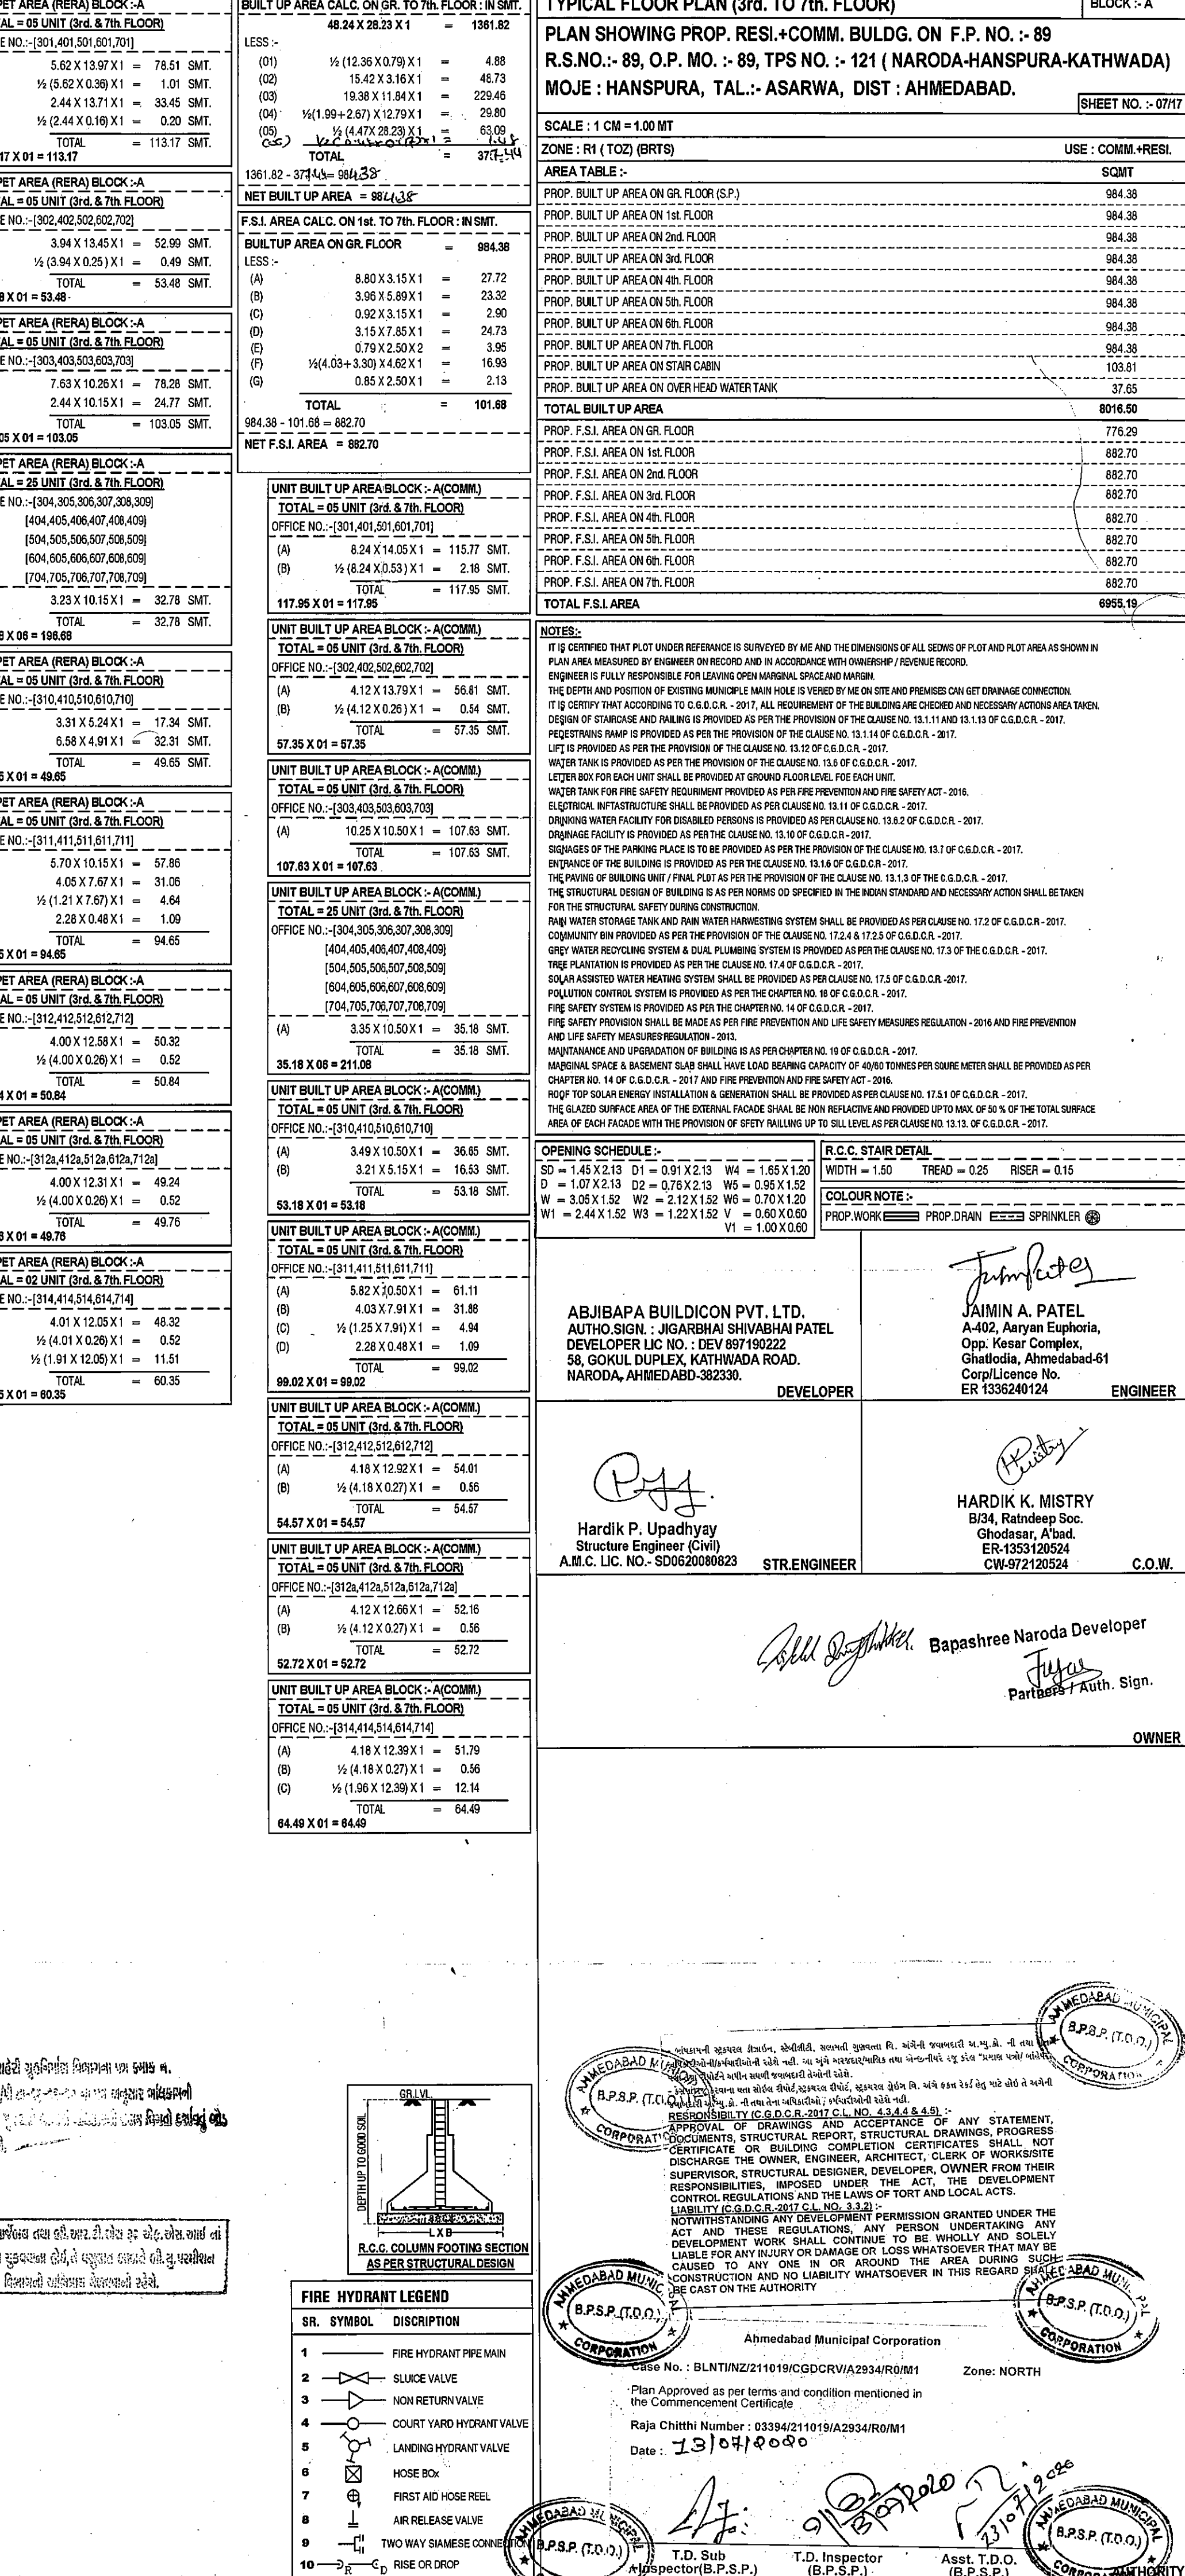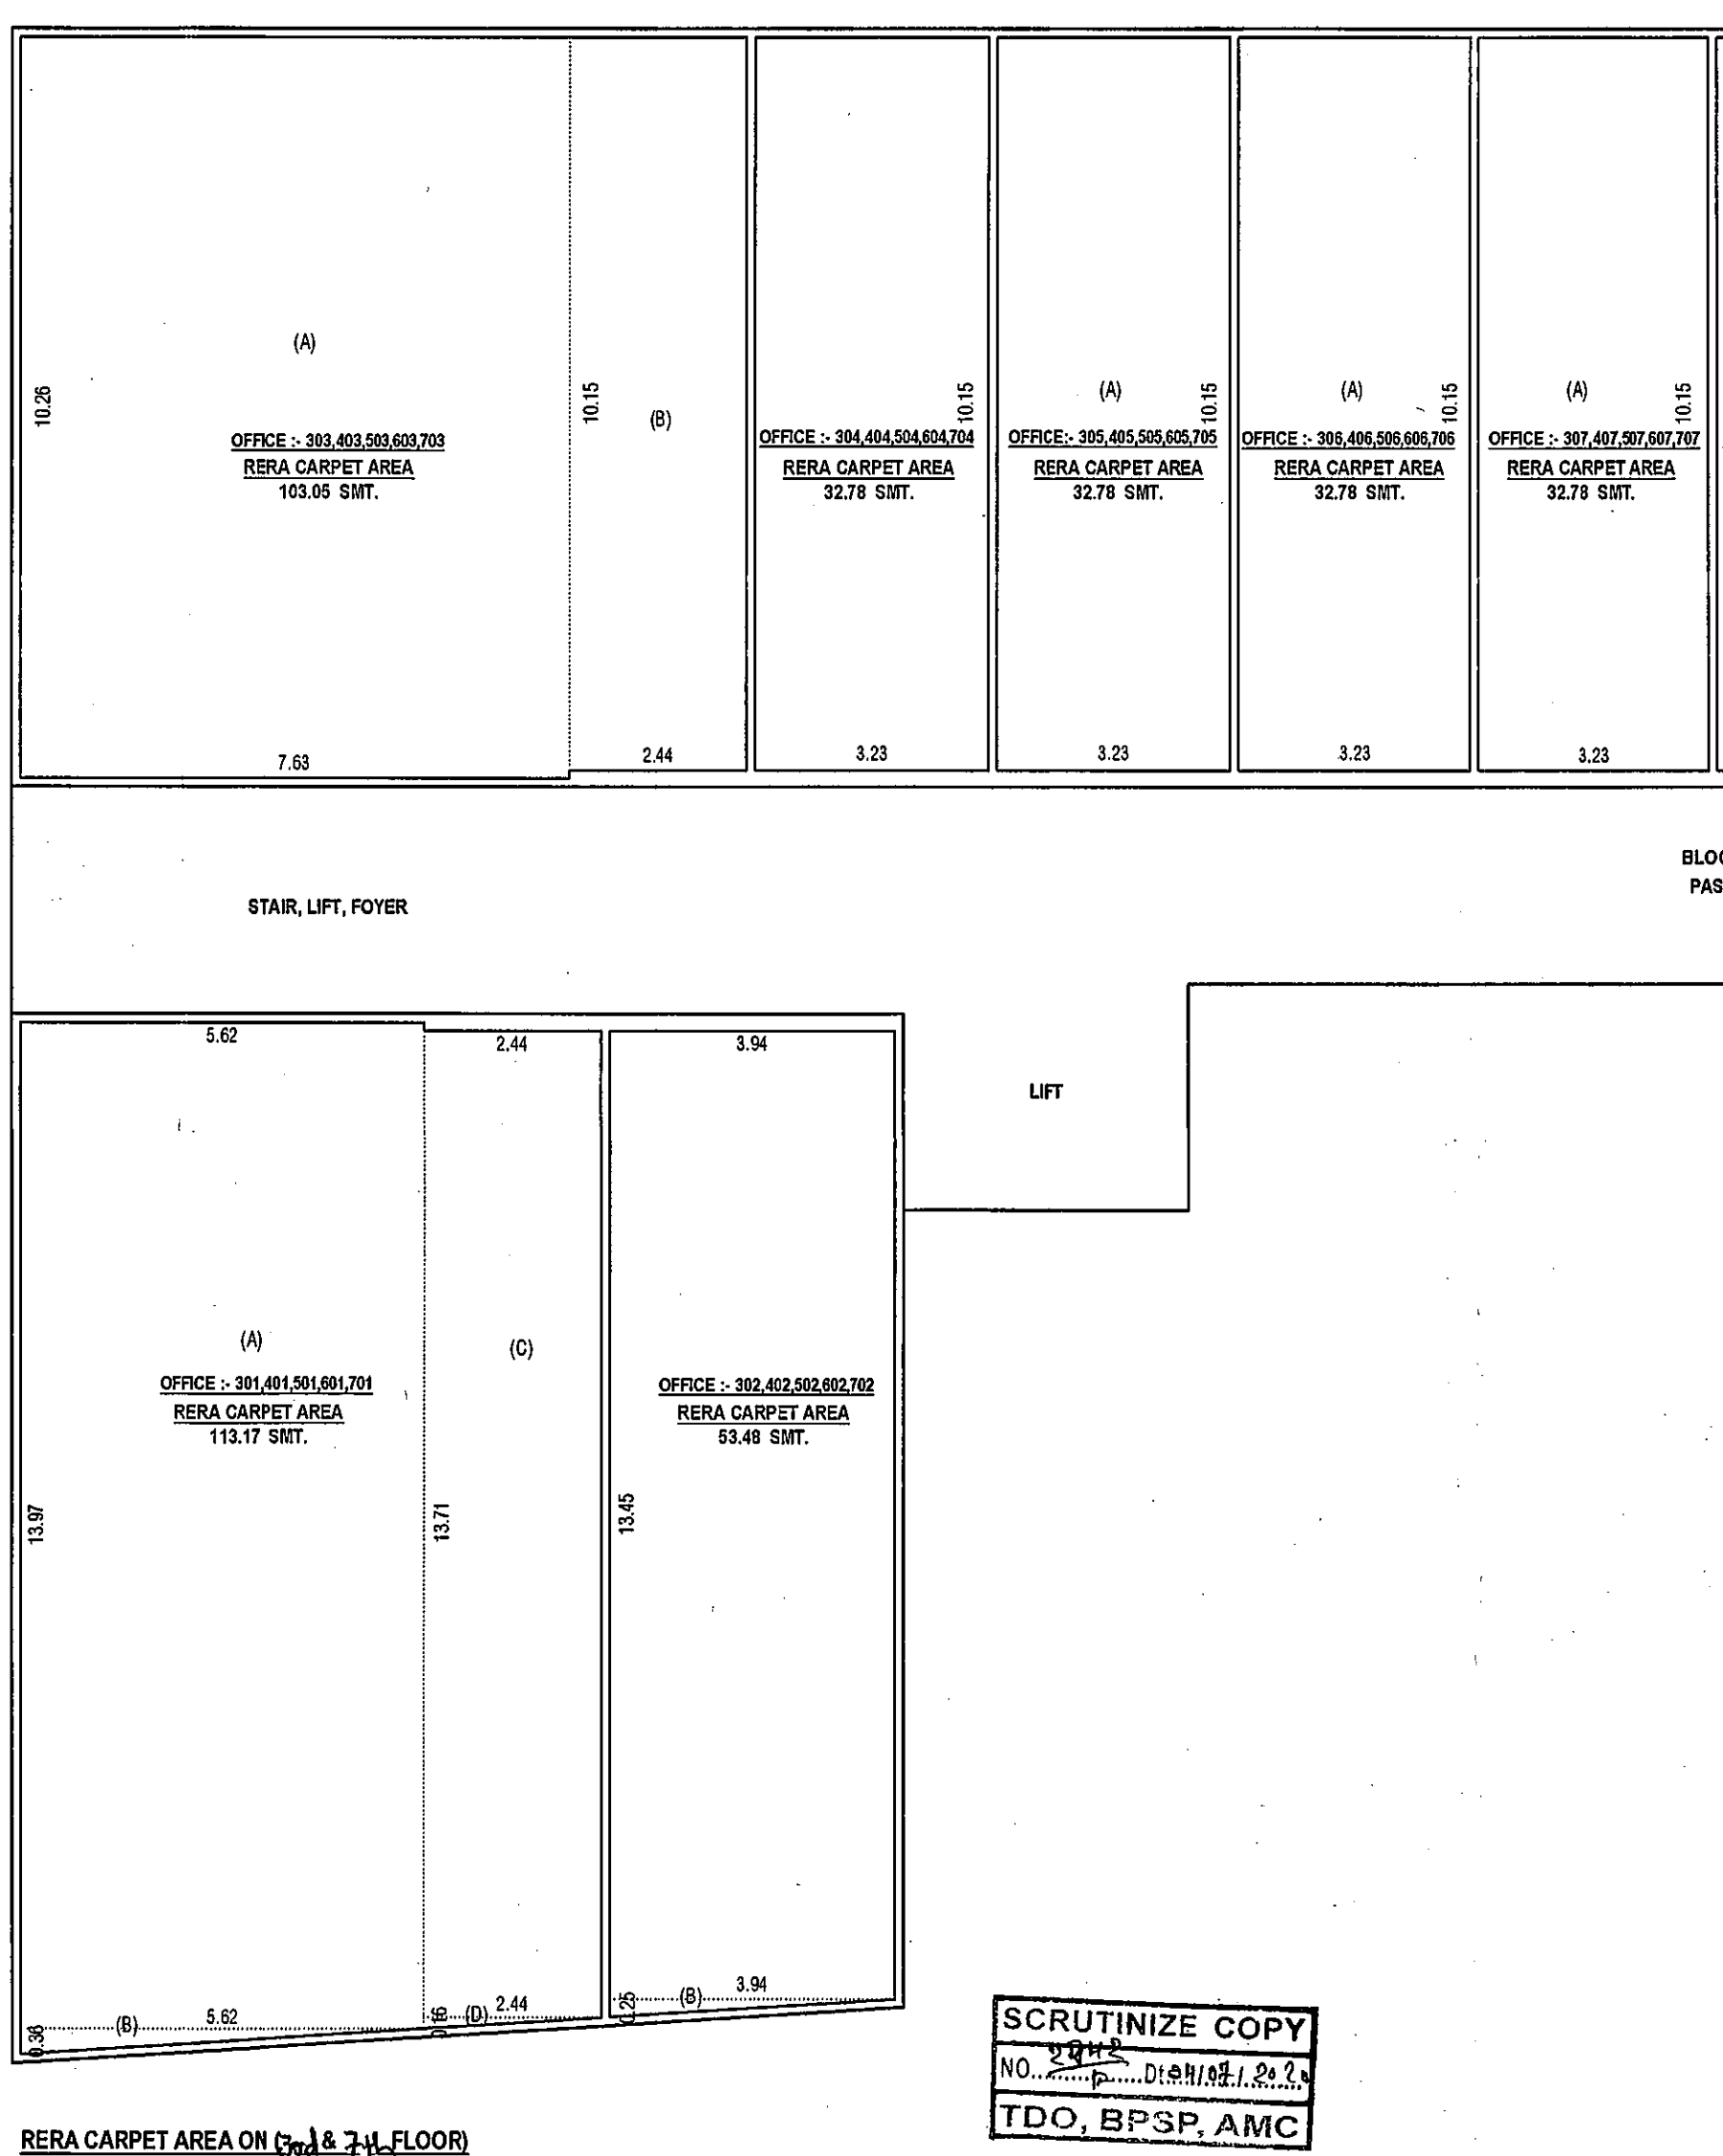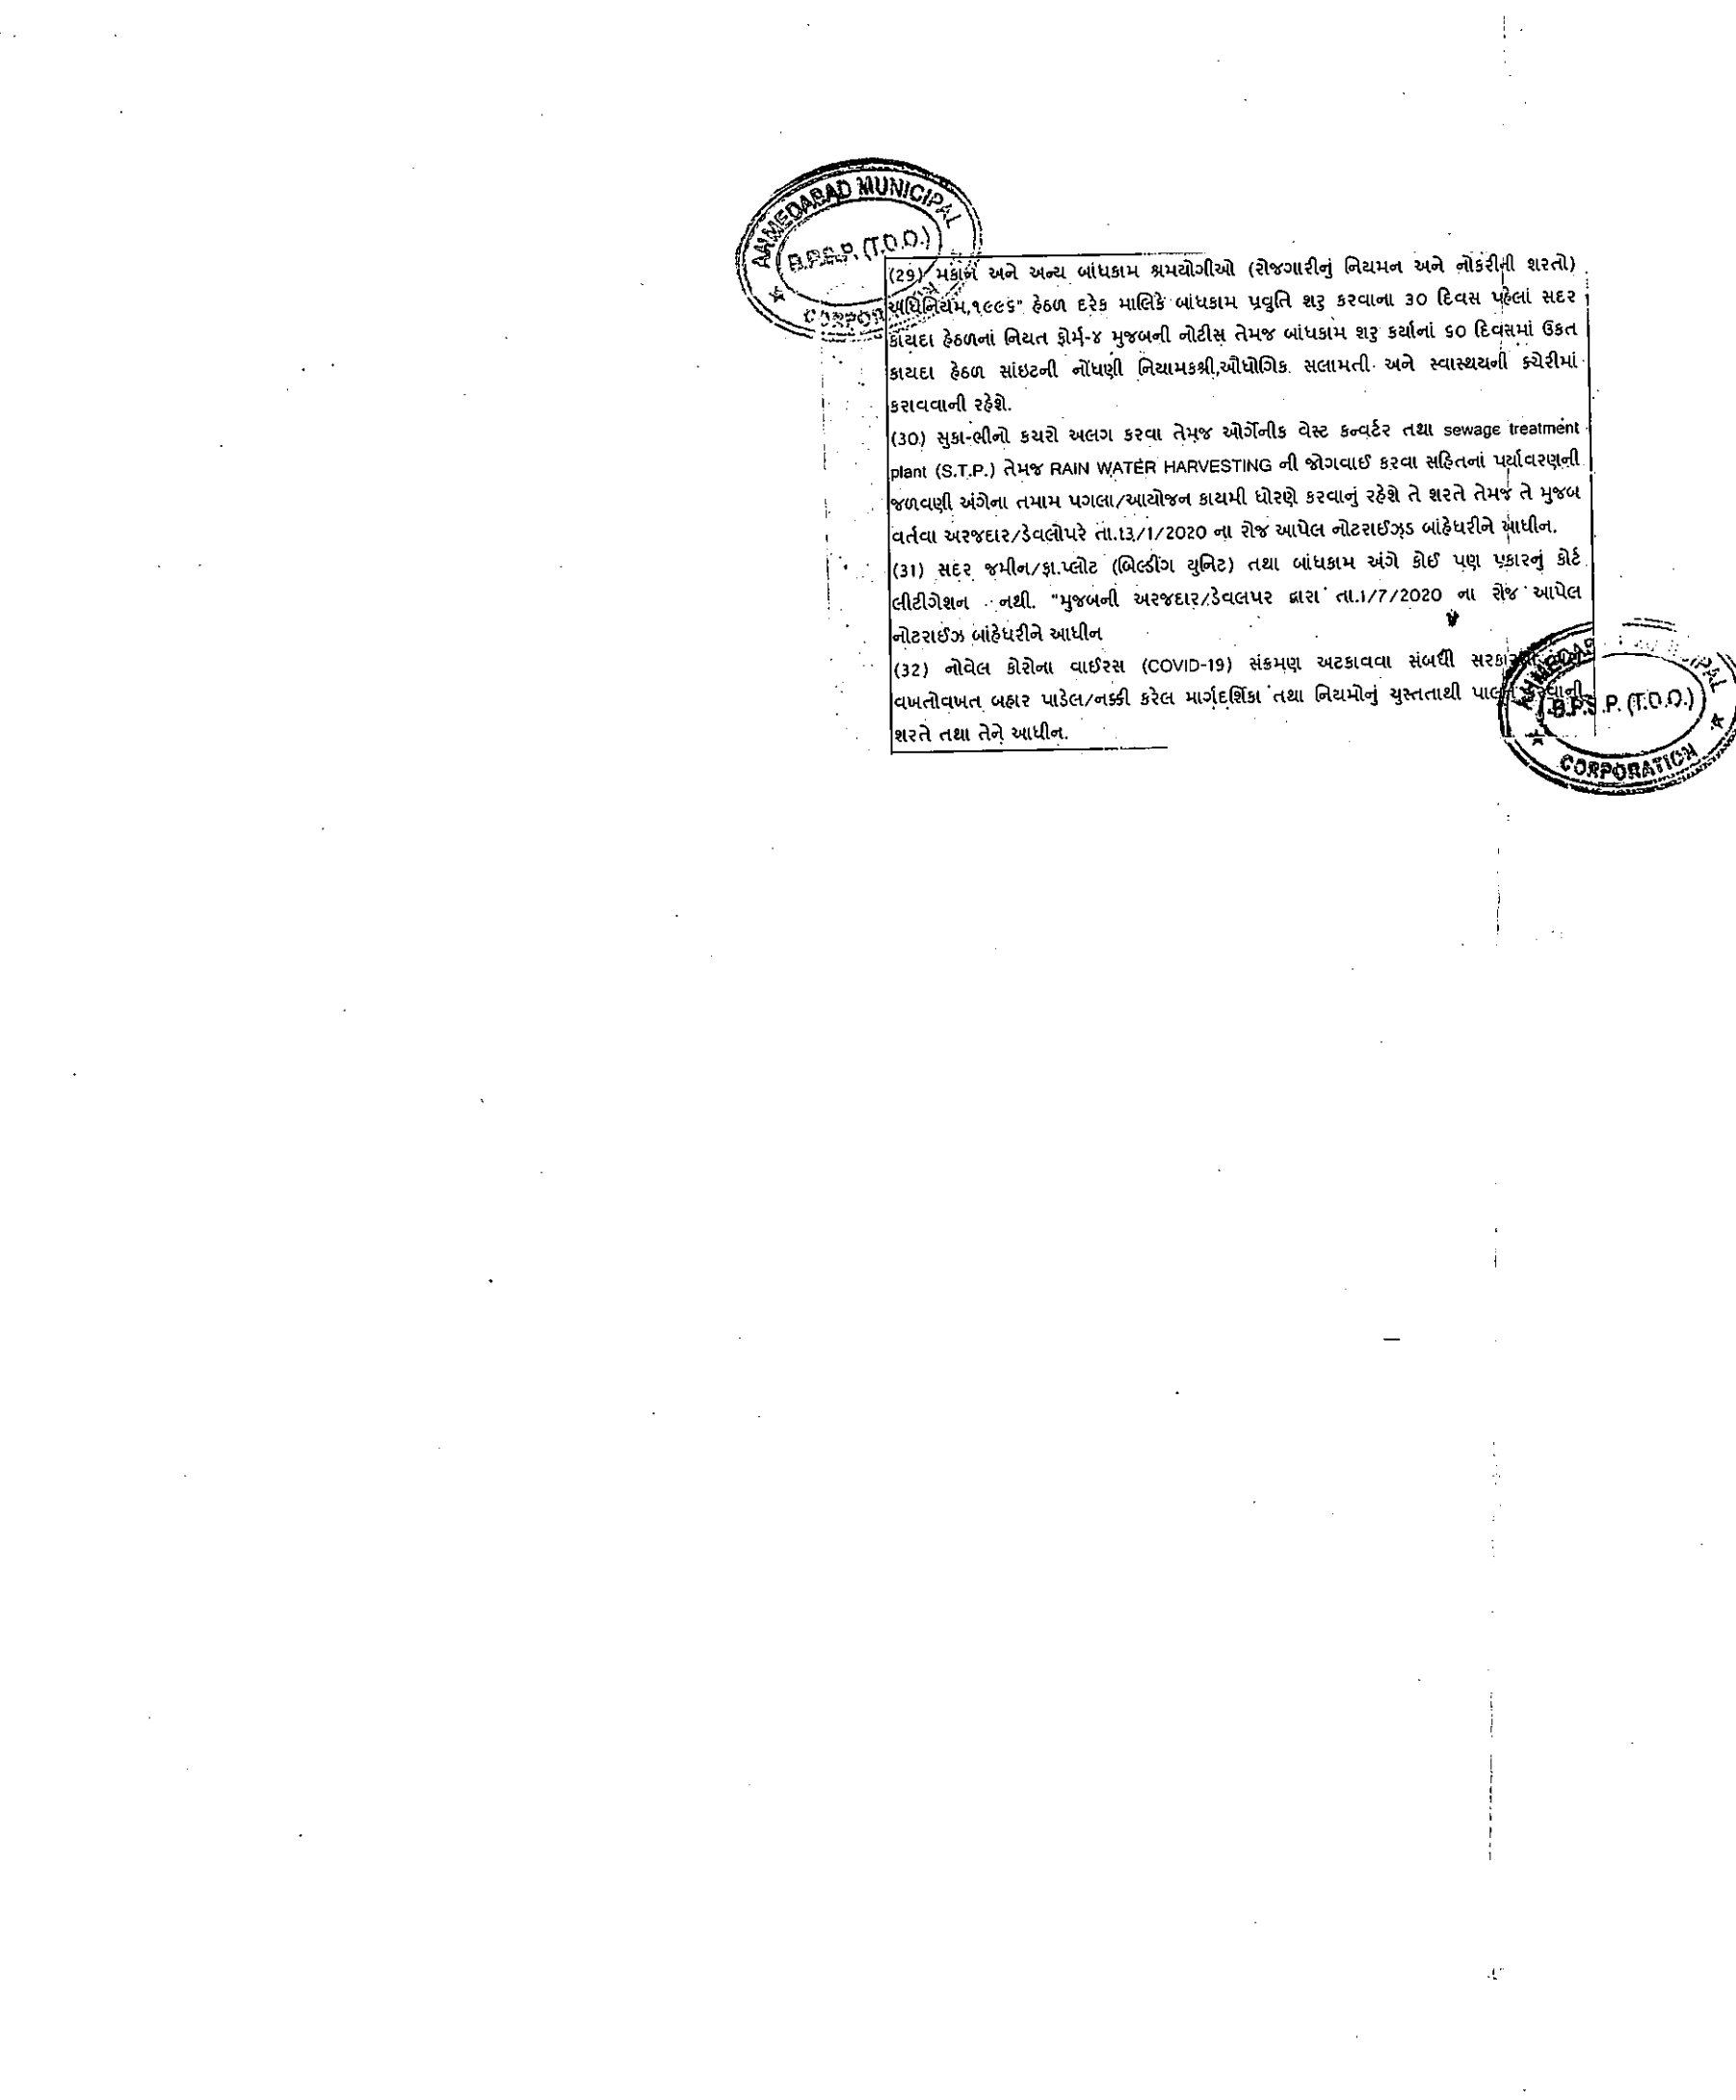

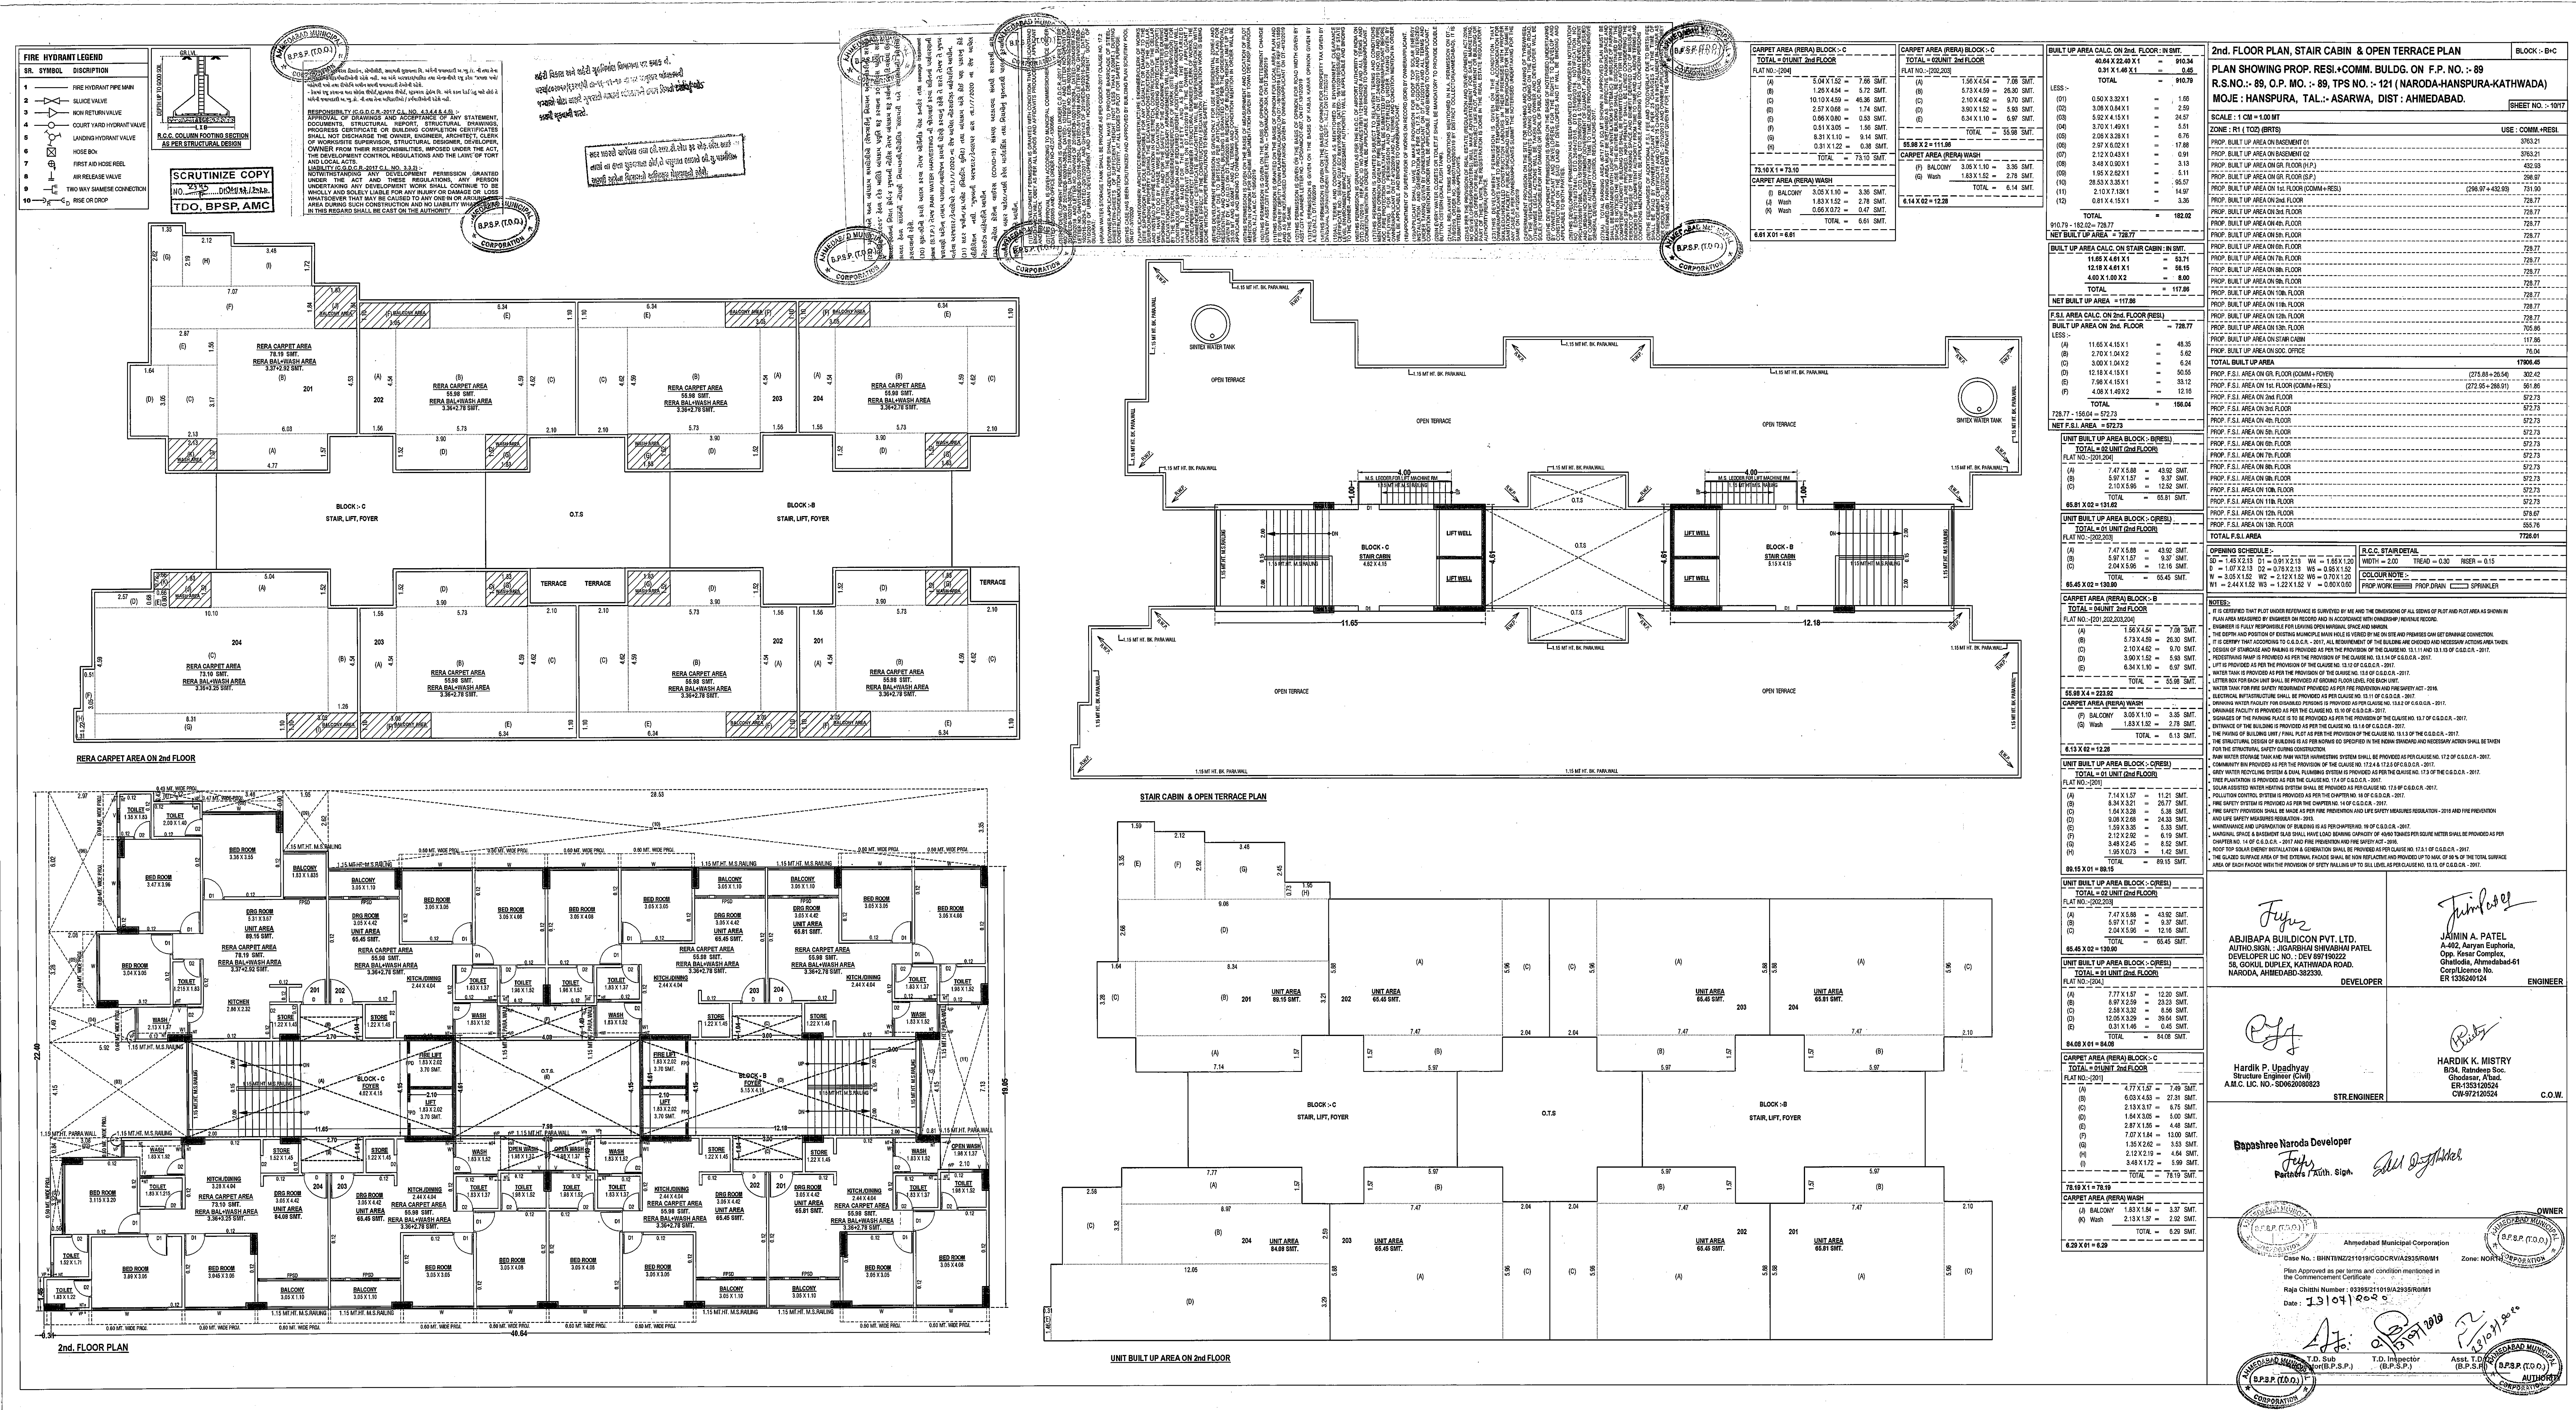

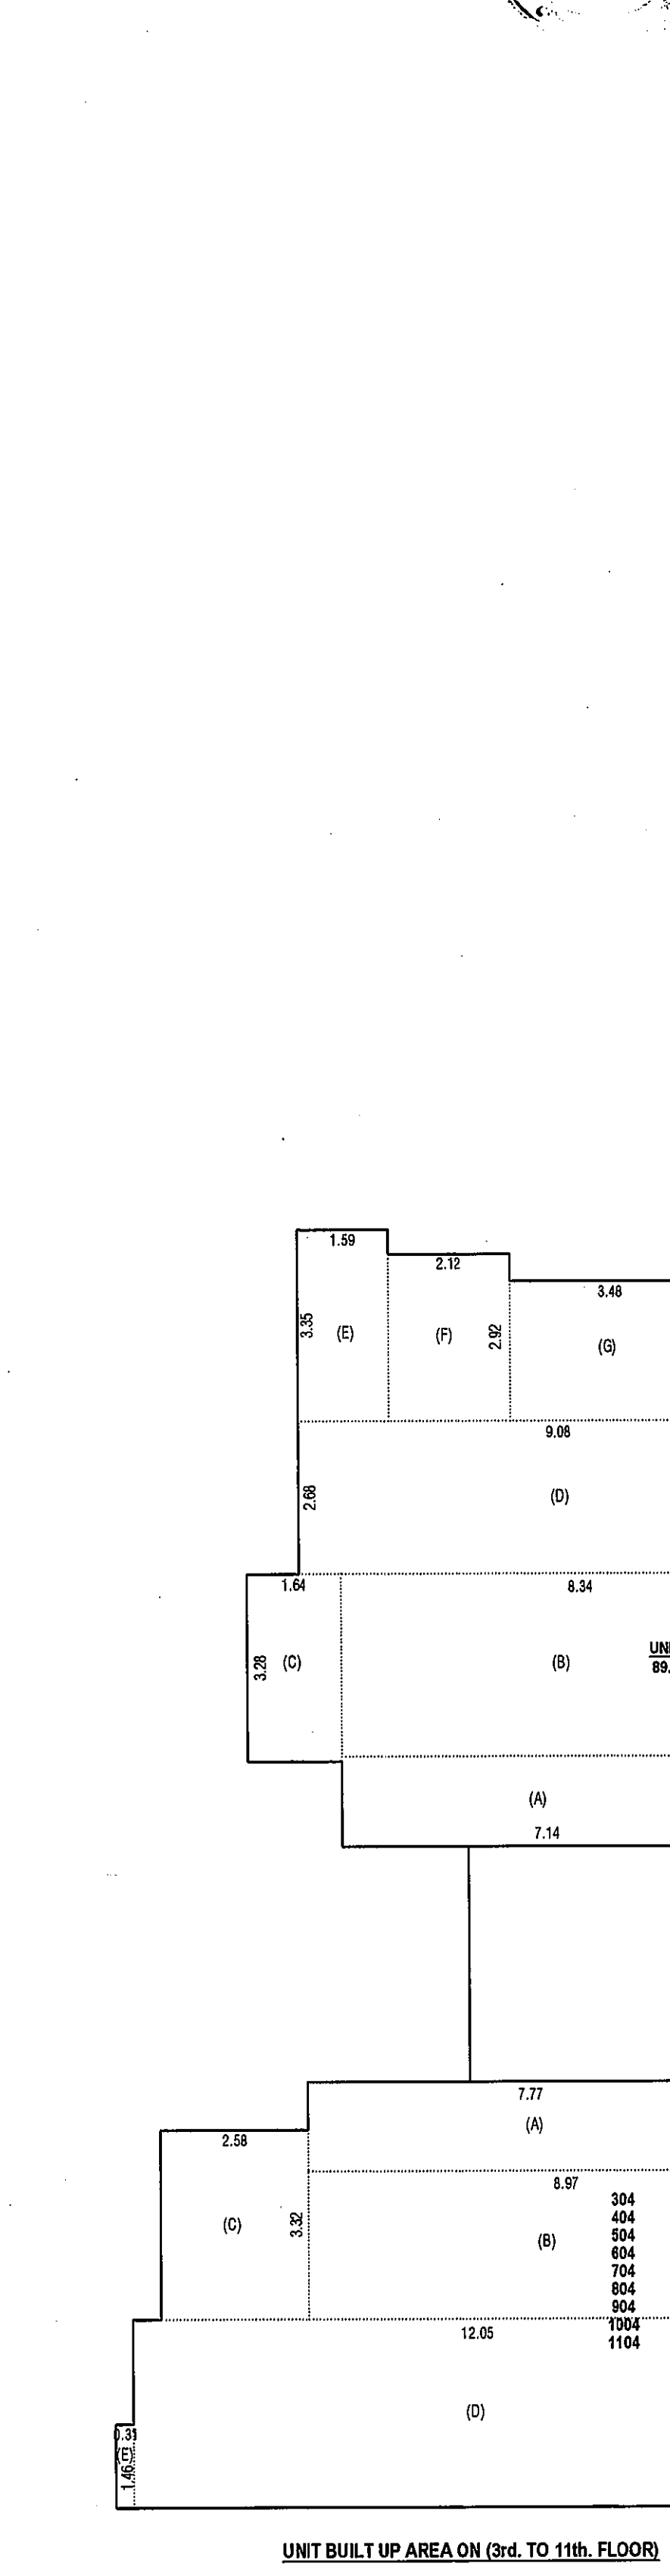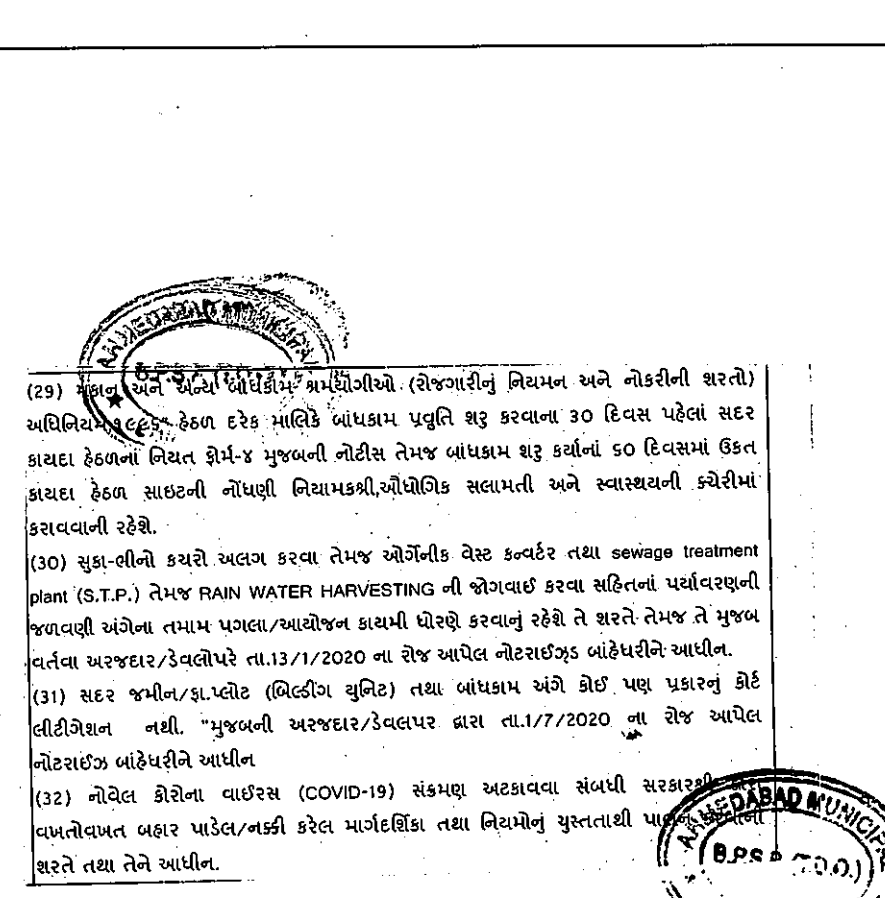

CARPET AREA (RERA) BLOCK - C
TOTAL = 34 UNITS (9th to 12th FLOOR)
 FLAT NO. - [301, 401, 501, 601, 701, 801, 901, 1001, 1101]
 [302, 402, 502, 602, 702, 802, 902, 1002, 1102]
 [303, 403, 503, 603, 703, 803, 903, 1003, 1103]
 [304, 404, 504, 604, 704, 804, 904, 1004, 1104]
 (A) 1.56 X 4.54 = 7.08 SMT.
 (B) 5.73 X 4.59 = 26.30 SMT.
 (C) 2.10 X 4.92 = 9.70 SMT.
 (D) 3.90 X 1.52 = 5.93 SMT.
 (E) 6.34 X 1.10 = 6.97 SMT.
TOTAL = 56.98 SMT.
56.98 X 36 = 2055.64
CARPET AREA (RERA) WASH
 (P) BALCONY 3.05 X 1.10 = 3.35 SMT.
 (Q) Wash 1.83 X 1.52 = 2.78 SMT.
TOTAL = 6.14 SMT.
6.14 X 36 = 221.04

CARPET AREA (RERA) BLOCK - C
TOTAL = 09 UNIT (9th to 11th FLOOR)
 FLAT NO. - [301, 401, 501, 601, 701, 801, 901, 1001, 1101]
 (A) 4.77 X 1.57 = 7.46 SMT.
 (B) 6.03 X 4.53 = 27.31 SMT.
 (C) 2.18 X 3.17 = 6.78 SMT.
 (D) 1.84 X 3.05 = 5.50 SMT.
 (E) 2.07 X 1.59 = 4.48 SMT.
 (F) 7.07 X 1.84 = 13.00 SMT.
 (G) 1.55 X 2.62 = 3.53 SMT.
 (H) 1.22 X 2.19 = 4.64 SMT.
 (I) 3.40 X 1.72 = 5.89 SMT.
TOTAL = 78.15 SMT.
78.15 X 9 = 703.71
CARPET AREA (RERA) WASH
 (J) BALCONY 1.83 X 1.94 = 3.37 SMT.
 (K) Wash 2.18 X 1.37 = 2.92 SMT.
TOTAL = 6.29 SMT.
6.29 X 36 = 59.61

CARPET AREA (RERA) BLOCK - C
TOTAL = 18 UNIT (9th to 11th FLOOR)
 FLAT NO. - [302, 402, 502, 602, 702, 802, 902, 1002, 1102]
 [303, 403, 503, 603, 703, 803, 903, 1003, 1103]
 (A) 1.56 X 4.54 = 7.08 SMT.
 (B) 5.73 X 4.59 = 26.30 SMT.
 (C) 2.10 X 4.92 = 9.70 SMT.
 (D) 3.90 X 1.52 = 5.93 SMT.
 (E) 6.34 X 1.10 = 6.97 SMT.
TOTAL = 56.98 SMT.
56.98 X 18 = 1025.64
CARPET AREA (RERA) WASH
 (F) BALCONY 3.05 X 1.10 = 3.35 SMT.
 (G) Wash 1.83 X 1.52 = 2.78 SMT.
TOTAL = 6.14 SMT.
6.14 X 18 = 110.52

CARPET AREA (RERA) BLOCK - C
TOTAL = 18 UNIT (9th to 11th FLOOR)
 FLAT NO. - [304, 404, 504, 604, 704, 804, 904, 1004, 1104]
 (A) 5.08 X 1.52 = 7.65 SMT.
 (B) 1.26 X 4.54 = 5.72 SMT.
 (C) 10.10 X 4.59 = 46.34 SMT.
 (D) 2.57 X 2.08 = 1.74 SMT.
 (E) 0.66 X 0.80 = 0.53 SMT.
 (F) 0.51 X 3.06 = 1.55 SMT.
 (G) 8.31 X 1.10 = 9.14 SMT.
 (H) 0.31 X 1.22 = 0.38 SMT.
TOTAL = 73.70 SMT.
73.70 X 9 = 667.51
CARPET AREA (RERA) WASH
 (I) BALCONY 3.05 X 1.10 = 3.35 SMT.
 (J) Wash 1.83 X 1.52 = 2.78 SMT.
 (K) 0.47 X 1.02 = 0.47 SMT.
TOTAL = 6.61 SMT.
6.61 X 36 = 59.49





BUILT UP AREA CALC. ON (3rd to 11th) FLOOR (RES)
 0.31 X 1.48 X 1 = 0.45
TOTAL = 916.79
 LESS ->
 (01) 0.50 X 3.32 X 1 = 1.66
 (02) 3.08 X 0.84 X 1 = 2.59
 (03) 5.92 X 4.15 X 1 = 24.57
 (04) 3.70 X 1.49 X 1 = 5.51
 (05) 2.05 X 3.53 X 1 = 6.76
 (06) 2.97 X 0.23 X 1 = 17.68
 (07) 2.12 X 0.43 X 1 = 0.91
 (08) 3.49 X 0.90 X 1 = 3.13
 (09) 1.95 X 2.62 X 1 = 5.11
 (10) 26.53 X 0.53 X 1 = 14.07
 (11) 2.10 X 1.73 X 1 = 14.97
 (12) 0.81 X 4.15 X 1 = 3.36
TOTAL = 182.02
 916.79 - 182.02 = 734.77
NET BUILT UP AREA = 734.77
F.S.I. AREA CALC. ON (3rd to 11th) FLOOR (RES)
BUILT UP AREA ON (3rd to 11th) FLOOR (RES) = 734.77
 LESS ->
 (A) 11.65 X 4.15 X 1 = 48.35
 (B) 2.70 X 1.04 X 2 = 5.62
 (C) 5.00 X 1.04 X 2 = 9.24
 (D) 12.18 X 4.15 X 1 = 50.55
 (E) 7.58 X 4.15 X 1 = 33.12
 (F) 4.08 X 1.49 X 2 = 12.16
TOTAL = 156.04
 734.77 - 156.04 = 578.73
NET F.S.I. AREA = 578.73

UNIT BUILT UP AREA BLOCK - (BRES)
TOTAL = 18 UNIT (9th to 12th FLOOR)
 FLAT NO. - [301, 401, 501, 601, 701, 801, 901, 1001, 1101]
 [304, 404, 504, 604, 704, 804, 904, 1004, 1104]
 (A) 7.47 X 5.58 = 43.92 SMT.
 (B) 5.97 X 1.57 = 9.37 SMT.
 (C) 2.10 X 5.98 = 12.56 SMT.
TOTAL = 65.81 SMT.
65.81 X 18 = 1184.58


UNIT BUILT UP AREA BLOCK - (BRES)
TOTAL = 18 UNIT (9th to 12th FLOOR)
 FLAT NO. - [302, 402, 502, 602, 702, 802, 902, 1002, 1102]
 [303, 403, 503, 603, 703, 803, 903, 1003, 1103]
 (A) 7.47 X 5.58 = 43.92 SMT.
 (B) 5.97 X 1.57 = 9.37 SMT.
 (C) 2.04 X 5.98 = 12.16 SMT.
TOTAL = 65.45 SMT.
65.45 X 18 = 1178.10

UNIT BUILT UP AREA BLOCK - (BRES)
TOTAL = 18 UNIT (9th to 11th FLOOR)
 FLAT NO. - [301, 401, 501, 601, 701, 801, 901, 1001, 1101]
 (A) 7.44 X 5.17 = 11.21 SMT.
 (B) 6.34 X 3.21 = 26.77 SMT.
 (C) 1.64 X 3.28 = 5.38 SMT.
 (D) 9.03 X 2.68 = 24.38 SMT.
 (E) 1.59 X 3.35 = 5.33 SMT.
 (F) 2.12 X 2.56 = 6.19 SMT.
 (G) 3.43 X 2.45 = 8.52 SMT.
 (H) 1.55 X 0.73 = 1.42 SMT.
TOTAL = 89.15 SMT.
89.15 X 18 = 602.25

UNIT BUILT UP AREA BLOCK - (BRES)
TOTAL = 18 UNIT (9th to 11th FLOOR)
 FLAT NO. - [302, 402, 502, 602, 702, 802, 902, 1002, 1102]
 [303, 403, 503, 603, 703, 803, 903, 1003, 1103]
 (A) 7.47 X

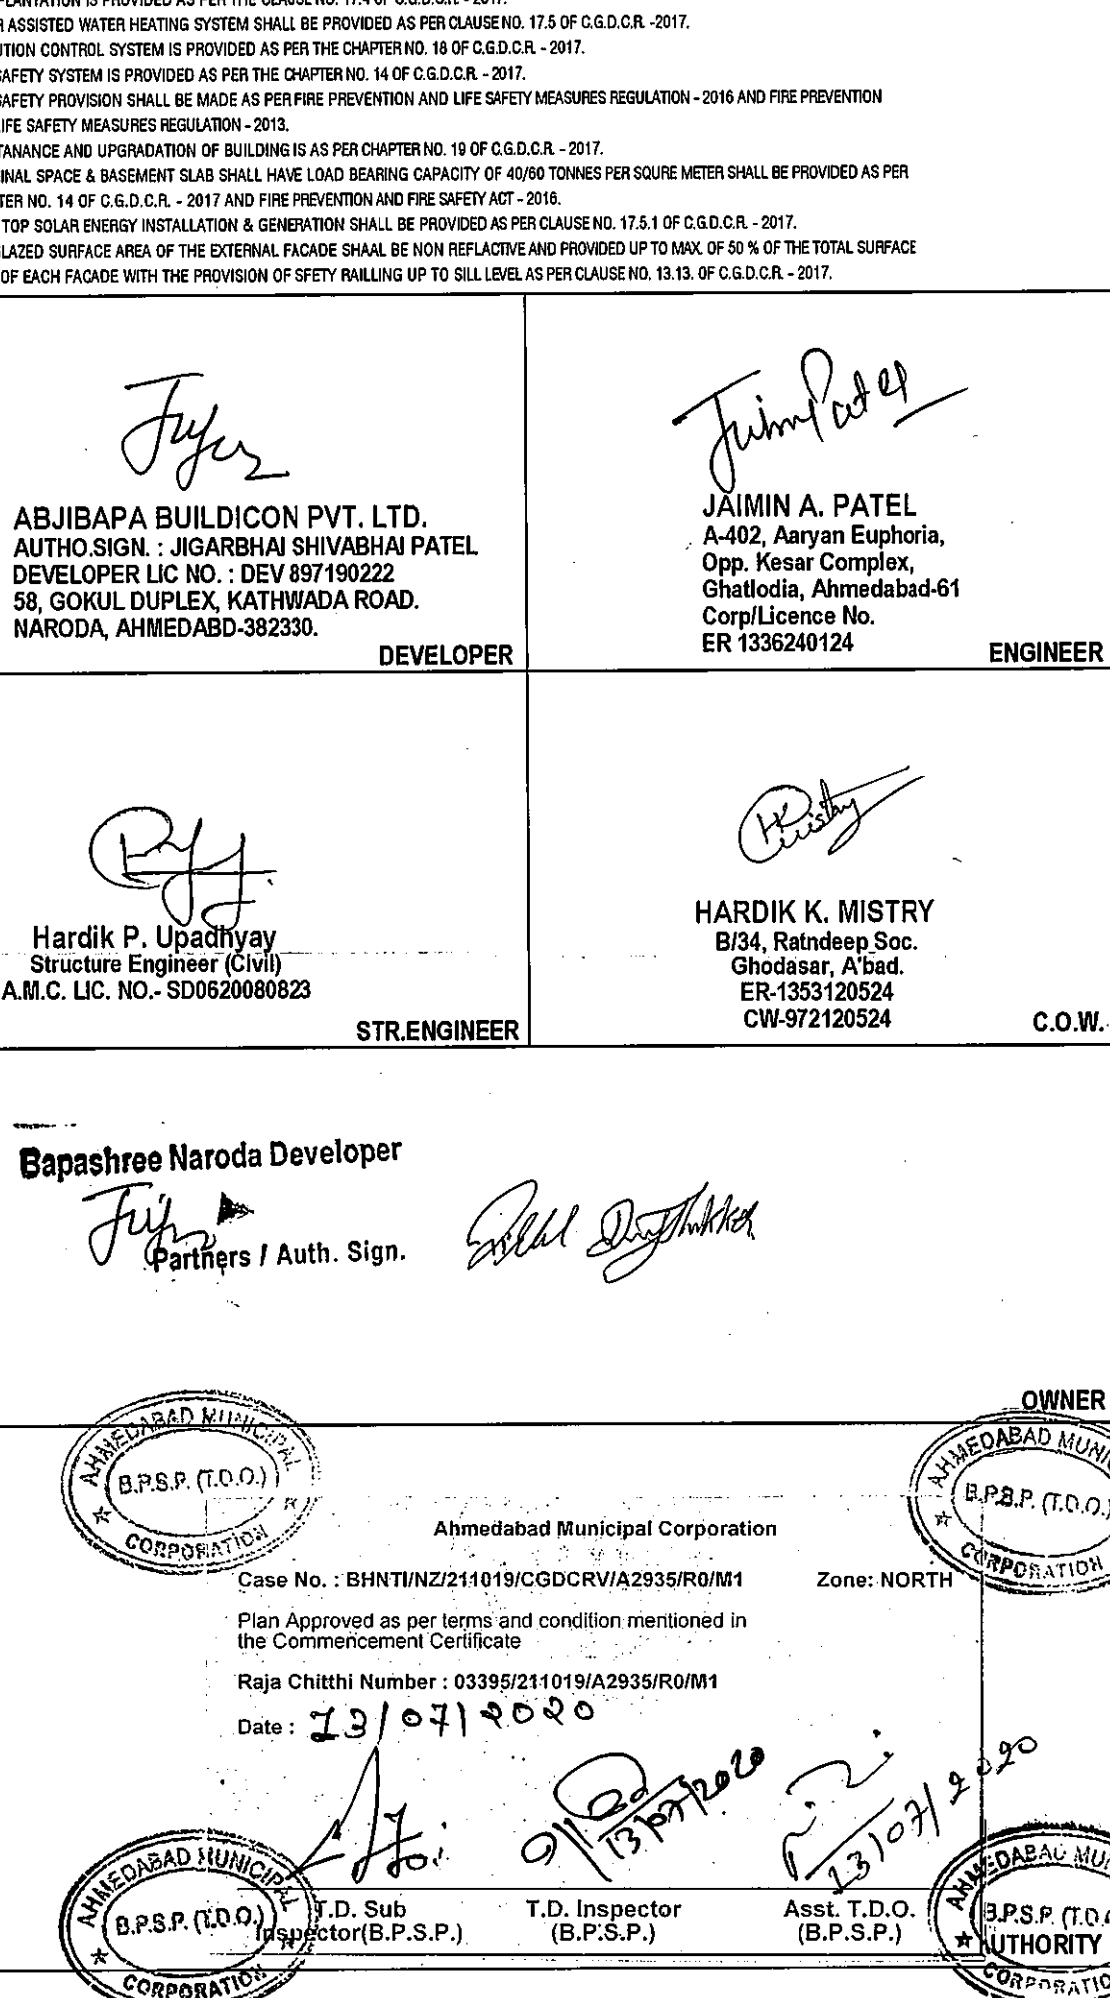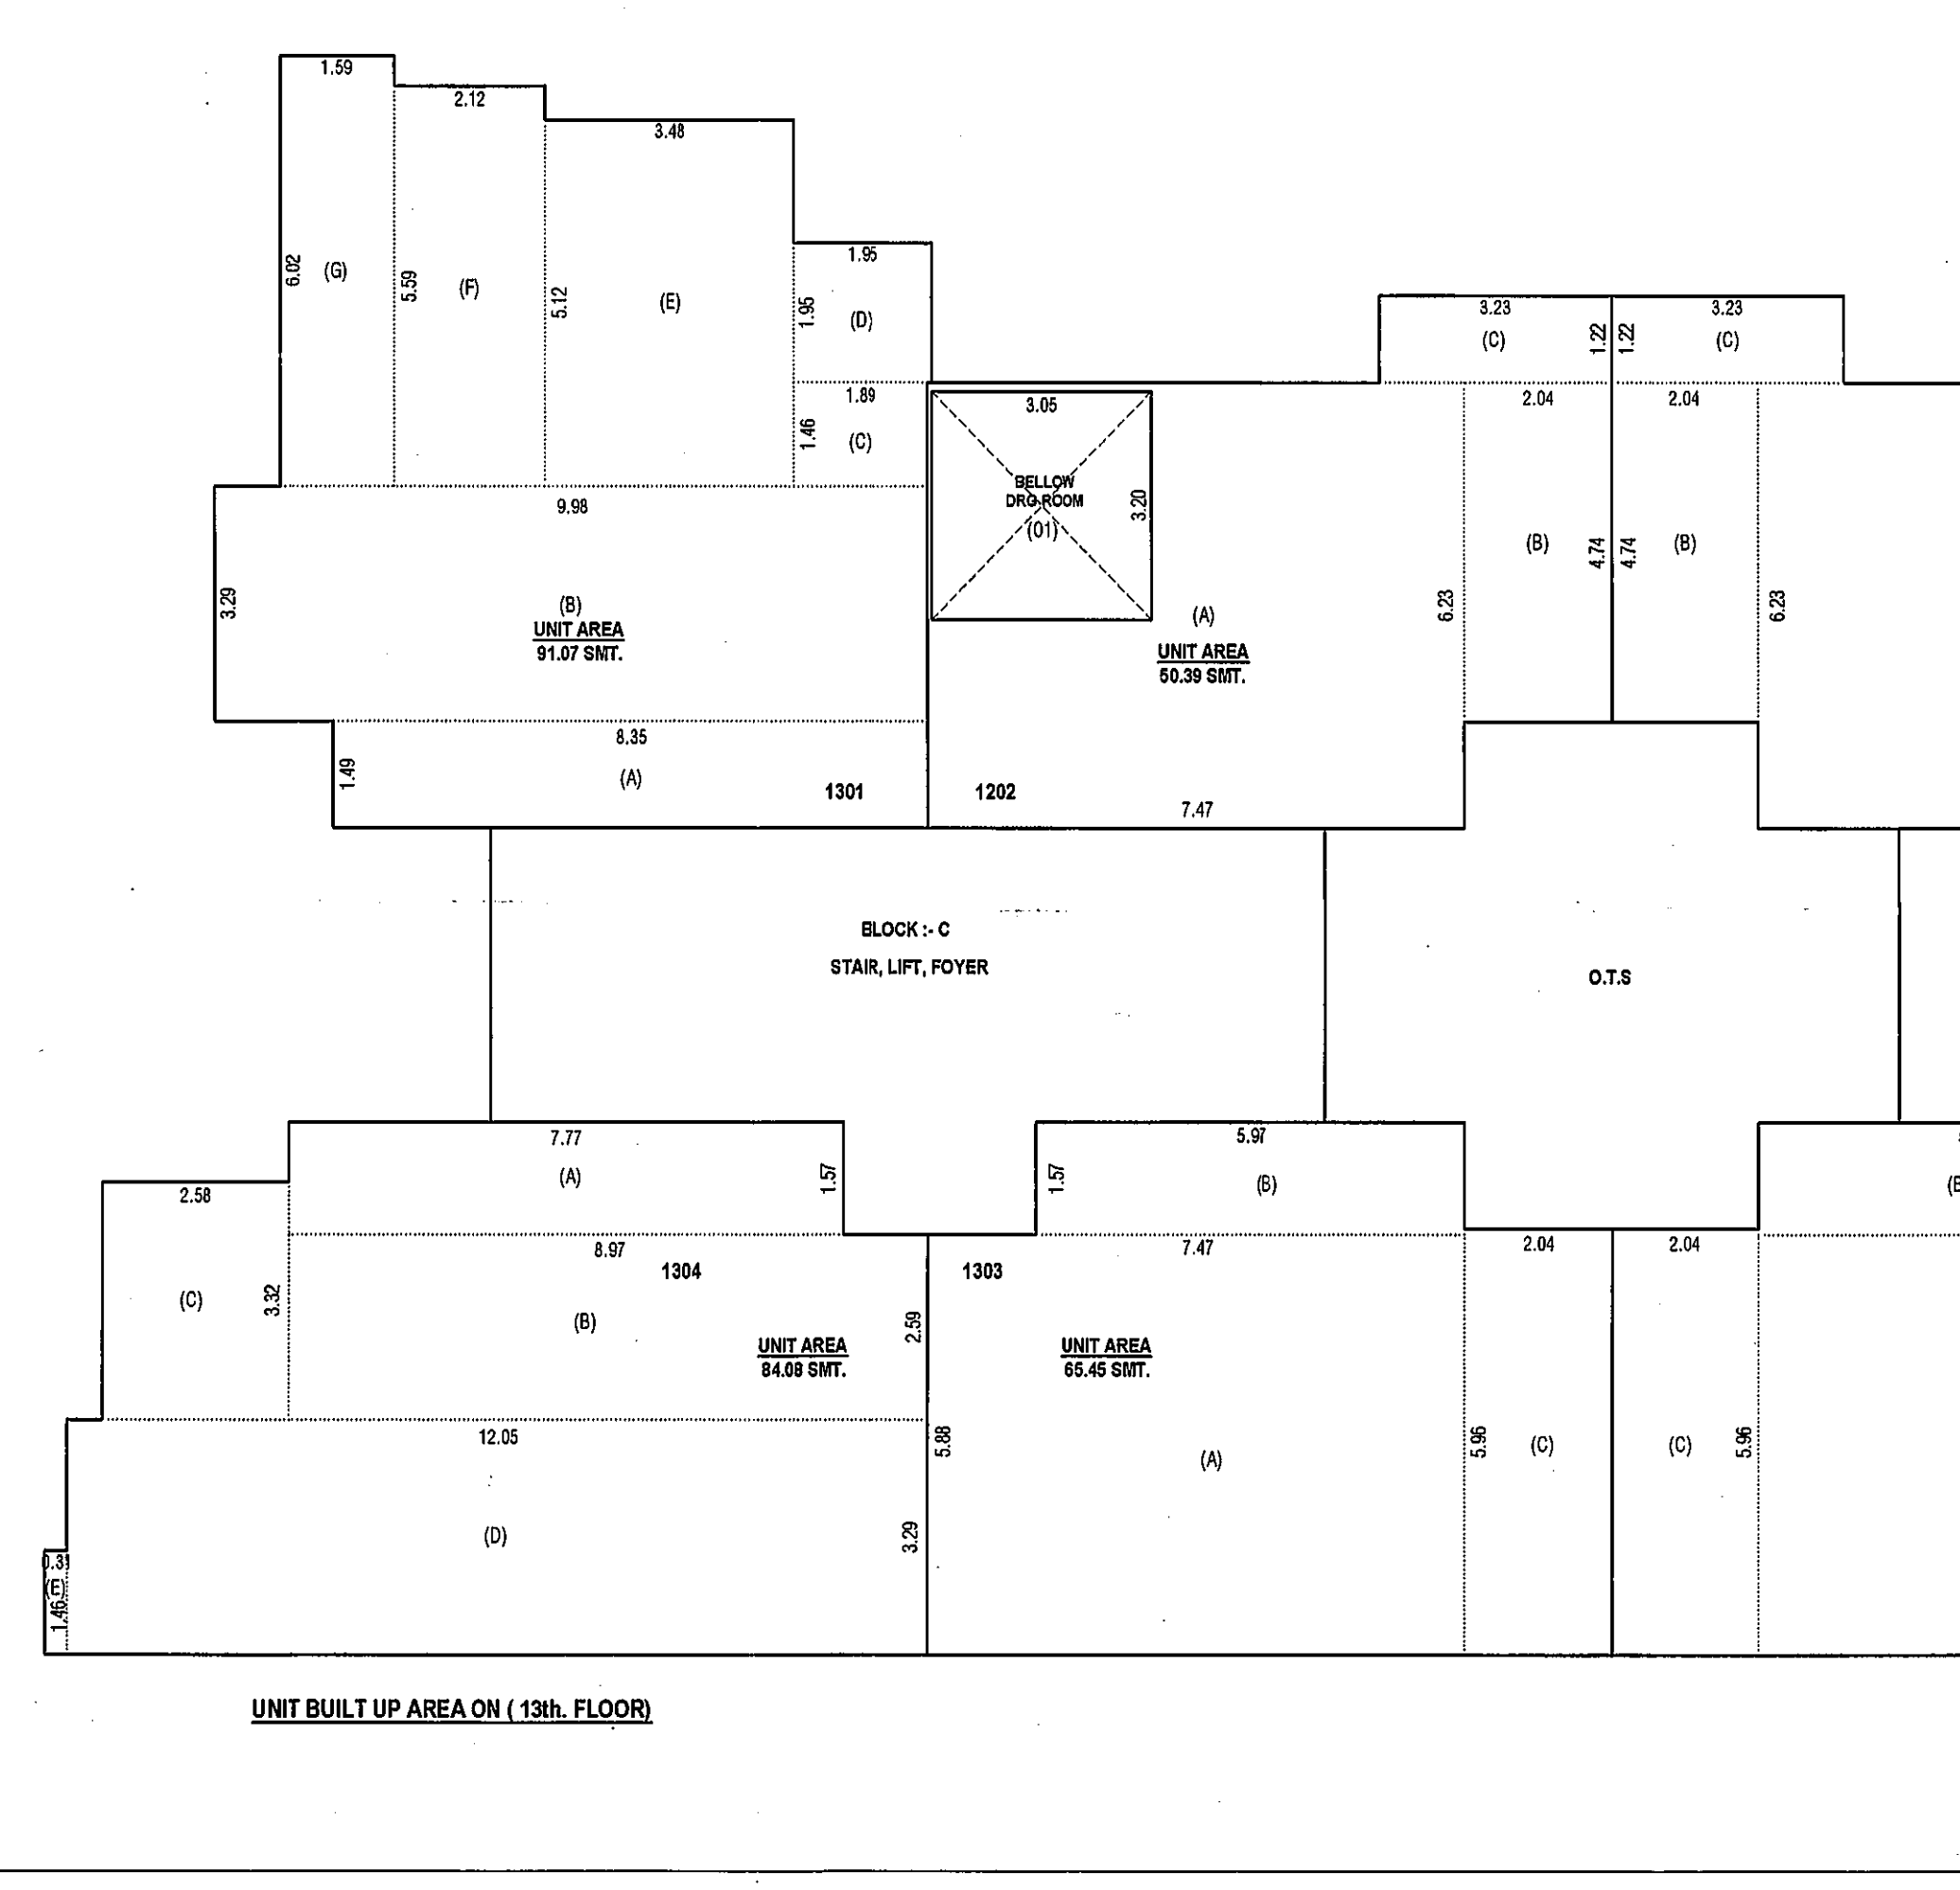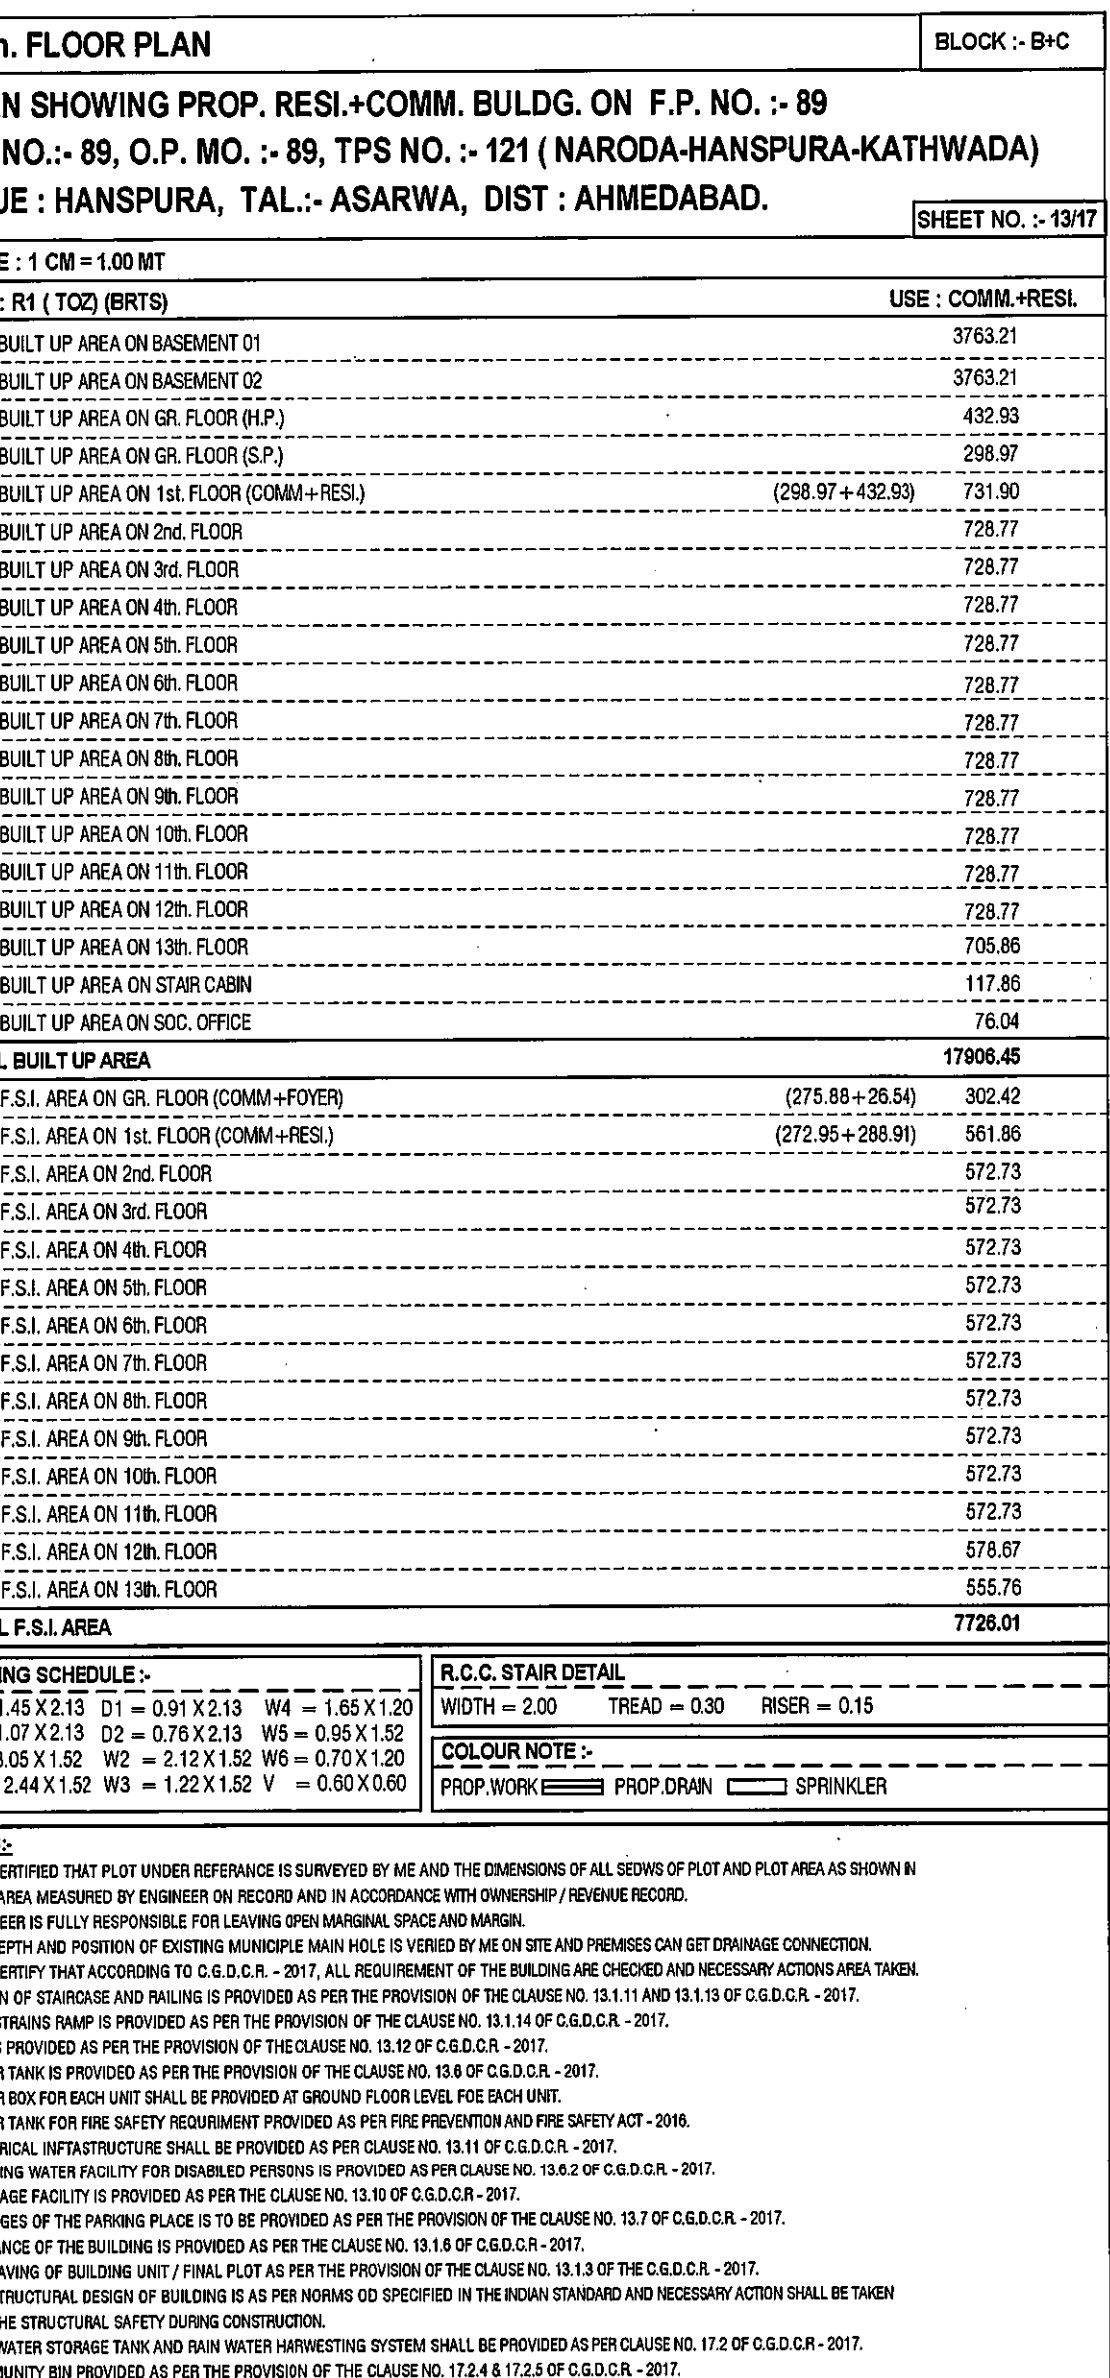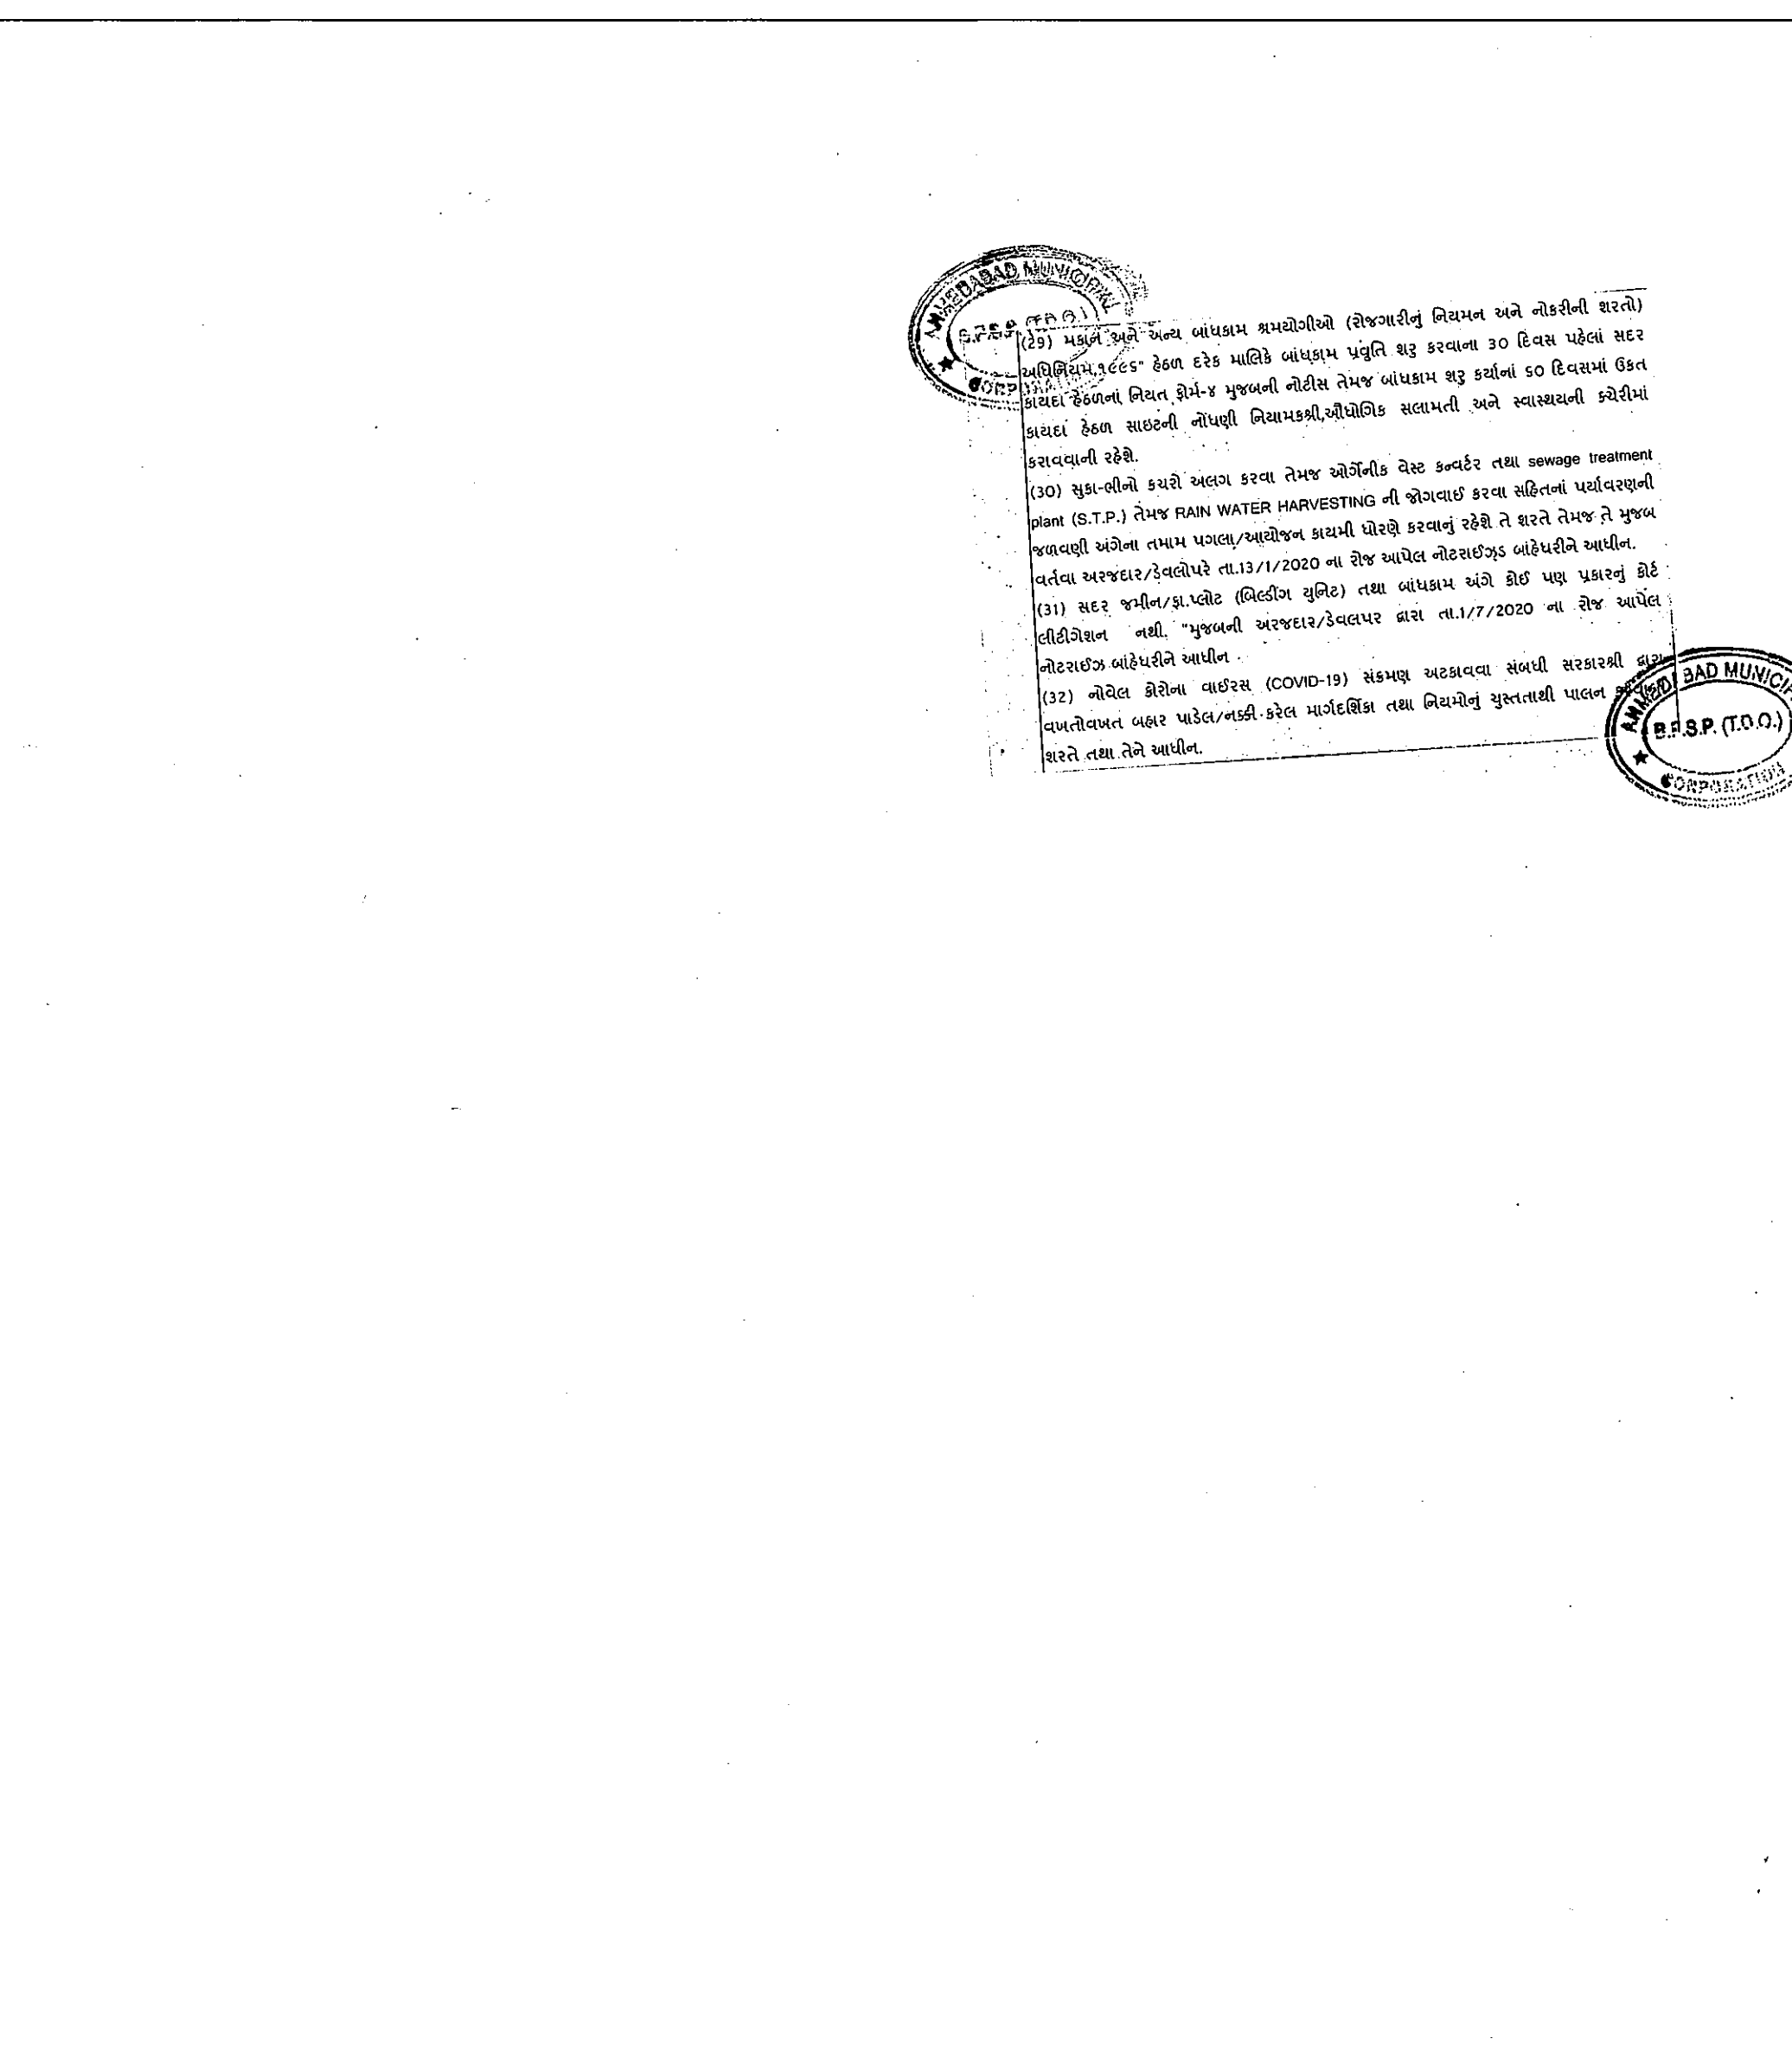

SR.	SYMBOL	DESCRIPTION
1		FIRE HYDRANT PIPE MAN
2		SUCTION VALVE
3		NON RETURN VALVE
4		COURTYARD HYDRANT VALVE
5		LANDING HYDRANT VALVE
6		HOSE BOX
7		FIRST AID HOSE REEL
8		AIR RELEASE VALVE
9		TWO WAY HOSE CONNECTION
10		RISE OR DROP

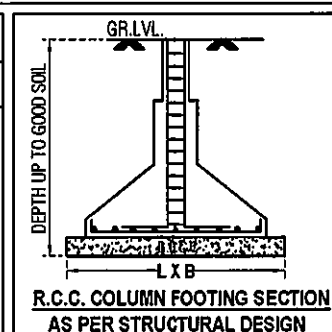

APPROVAL
 I, the undersigned, being a duly qualified and licensed Architect, have examined the above mentioned drawings and specifications and find them to be in accordance with the provisions of the Gujarat Building Regulation, 1962 and the bye-laws of the Ahmedabad Municipal Corporation, 1962, and I hereby certify that the same are fit for construction.

APPROVAL
 I, the undersigned, being a duly qualified and licensed Engineer, have examined the above mentioned drawings and specifications and find them to be in accordance with the provisions of the Gujarat Building Regulation, 1962 and the bye-laws of the Ahmedabad Municipal Corporation, 1962, and I hereby certify that the same are fit for construction.

APPROVAL
 I, the undersigned, being a duly qualified and licensed Surveyor, have examined the above mentioned drawings and specifications and find them to be in accordance with the provisions of the Gujarat Building Regulation, 1962 and the bye-laws of the Ahmedabad Municipal Corporation, 1962, and I hereby certify that the same are fit for construction.

APPROVAL
 I, the undersigned, being a duly qualified and licensed Surveyor, have examined the above mentioned drawings and specifications and find them to be in accordance with the provisions of the Gujarat Building Regulation, 1962 and the bye-laws of the Ahmedabad Municipal Corporation, 1962, and I hereby certify that the same are fit for construction.

અહીં દર્શાવેલ તમામ માપદંડો ગુજરાત રાજ્યના અગત્યના નિયમો અને શરતો અનુસાર છે. આ દસ્તાવેજ માત્ર માપદંડો અને શરતો દર્શાવવા માટે છે અને તેમાં કોઈ પણ અન્ય માપદંડો અથવા શરતોનો સમાવેશ થતો નથી.





અહીં દર્શાવેલ તમામ માપદંડો ગુજરાત રાજ્યના અગત્યના નિયમો અને શરતો અનુસાર છે. આ દસ્તાવેજ માત્ર માપદંડો અને શરતો દર્શાવવા માટે છે અને તેમાં કોઈ પણ અન્ય માપદંડો અથવા શરતોનો સમાવેશ થતો નથી.

APPROVAL
 I, the undersigned, being a duly qualified and licensed Surveyor, have examined the above mentioned drawings and specifications and find them to be in accordance with the provisions of the Gujarat Building Regulation, 1962 and the bye-laws of the Ahmedabad Municipal Corporation, 1962, and I hereby certify that the same are fit for construction.





અહીં દર્શાવેલ તમામ માપદંડો ગુજરાત રાજ્યના અગત્યના નિયમો અને શરતો અનુસાર છે. આ દસ્તાવેજ માત્ર માપદંડો અને શરતો દર્શાવવા માટે છે અને તેમાં કોઈ પણ અન્ય માપદંડો અથવા શરતોનો સમાવેશ થતો નથી.

અહીં દર્શાવેલ તમામ માપદંડો ગુજરાત રાજ્યના અગત્યના નિયમો અને શરતો અનુસાર છે. આ દસ્તાવેજ માત્ર માપદંડો અને શરતો દર્શાવવા માટે છે અને તેમાં કોઈ પણ અન્ય માપદંડો અથવા શરતોનો સમાવેશ થતો નથી.

APPROVAL
 I, the undersigned, being a duly qualified and licensed Surveyor, have examined the above mentioned drawings and specifications and find them to be in accordance with the provisions of the Gujarat Building Regulation, 1962 and the bye-laws of the Ahmedabad Municipal Corporation, 1962, and I hereby certify that the same are fit for construction.

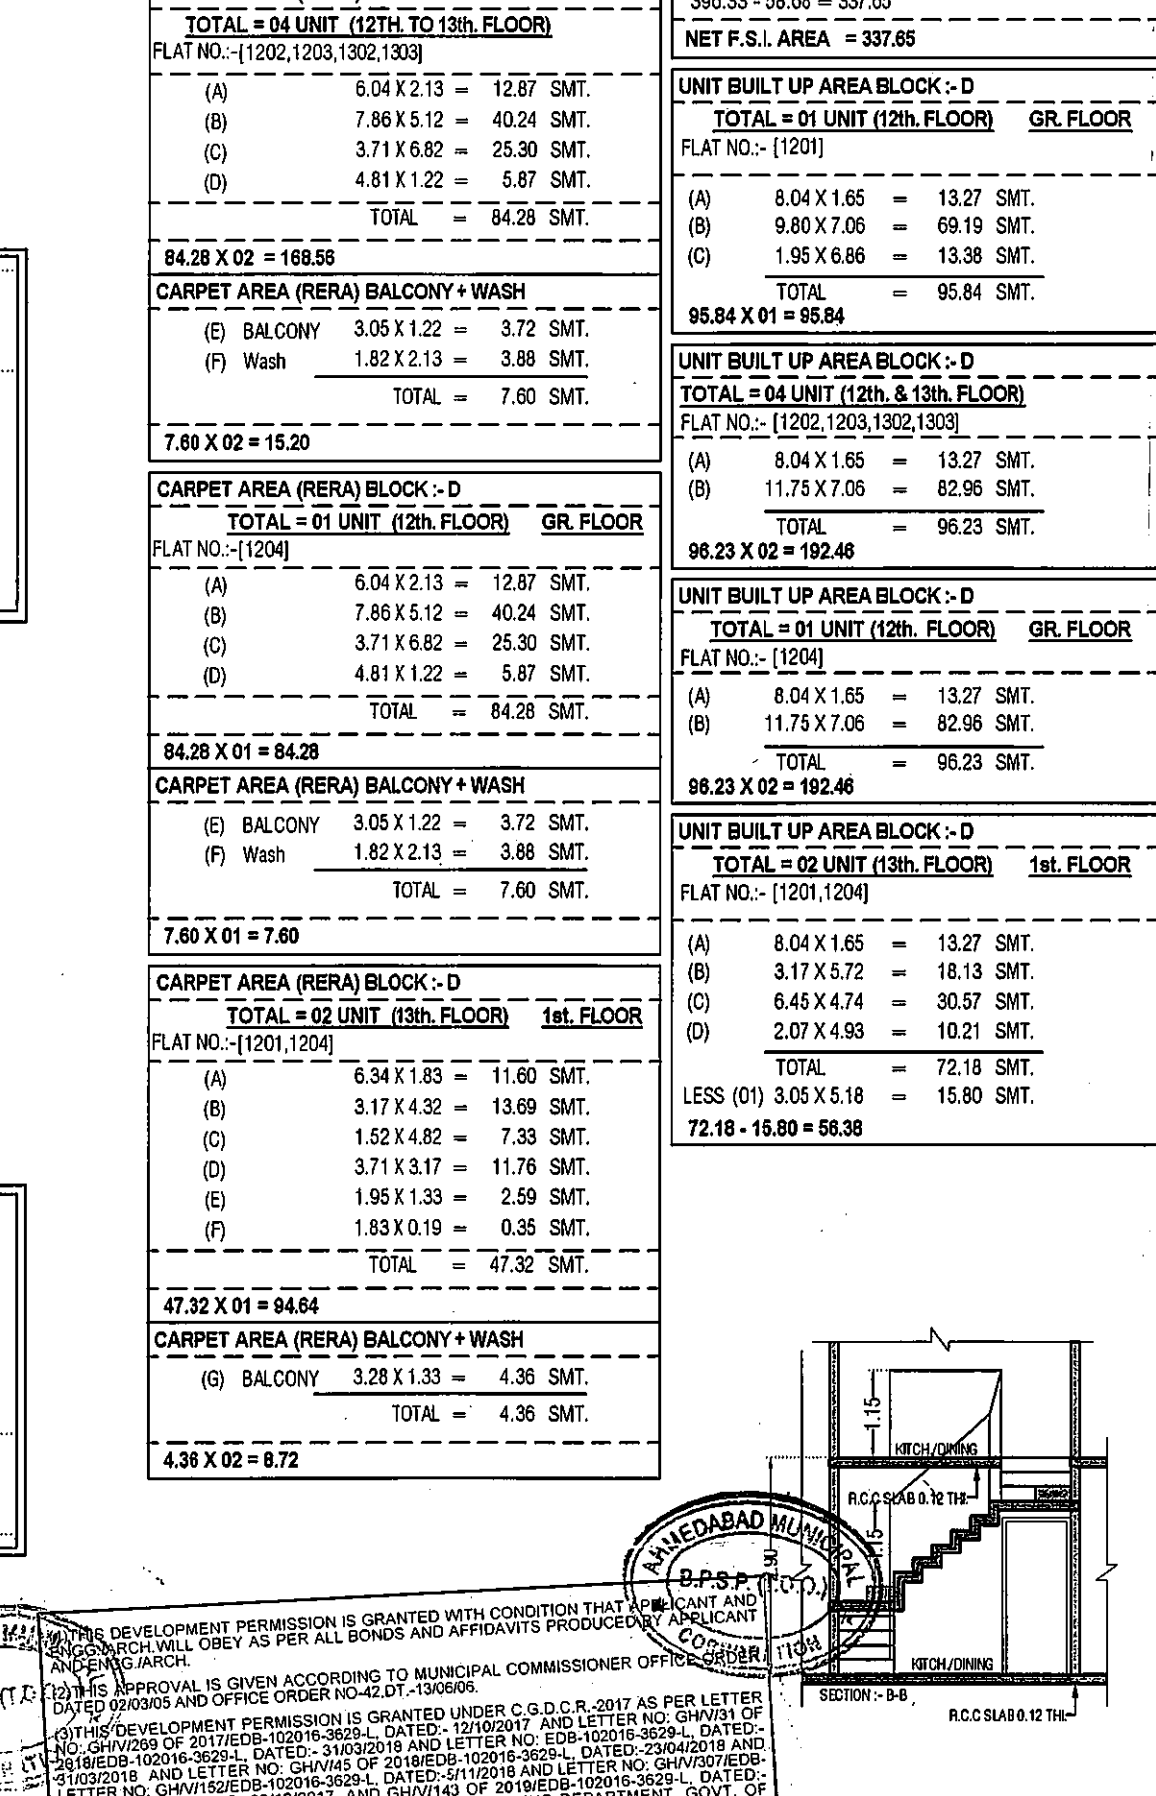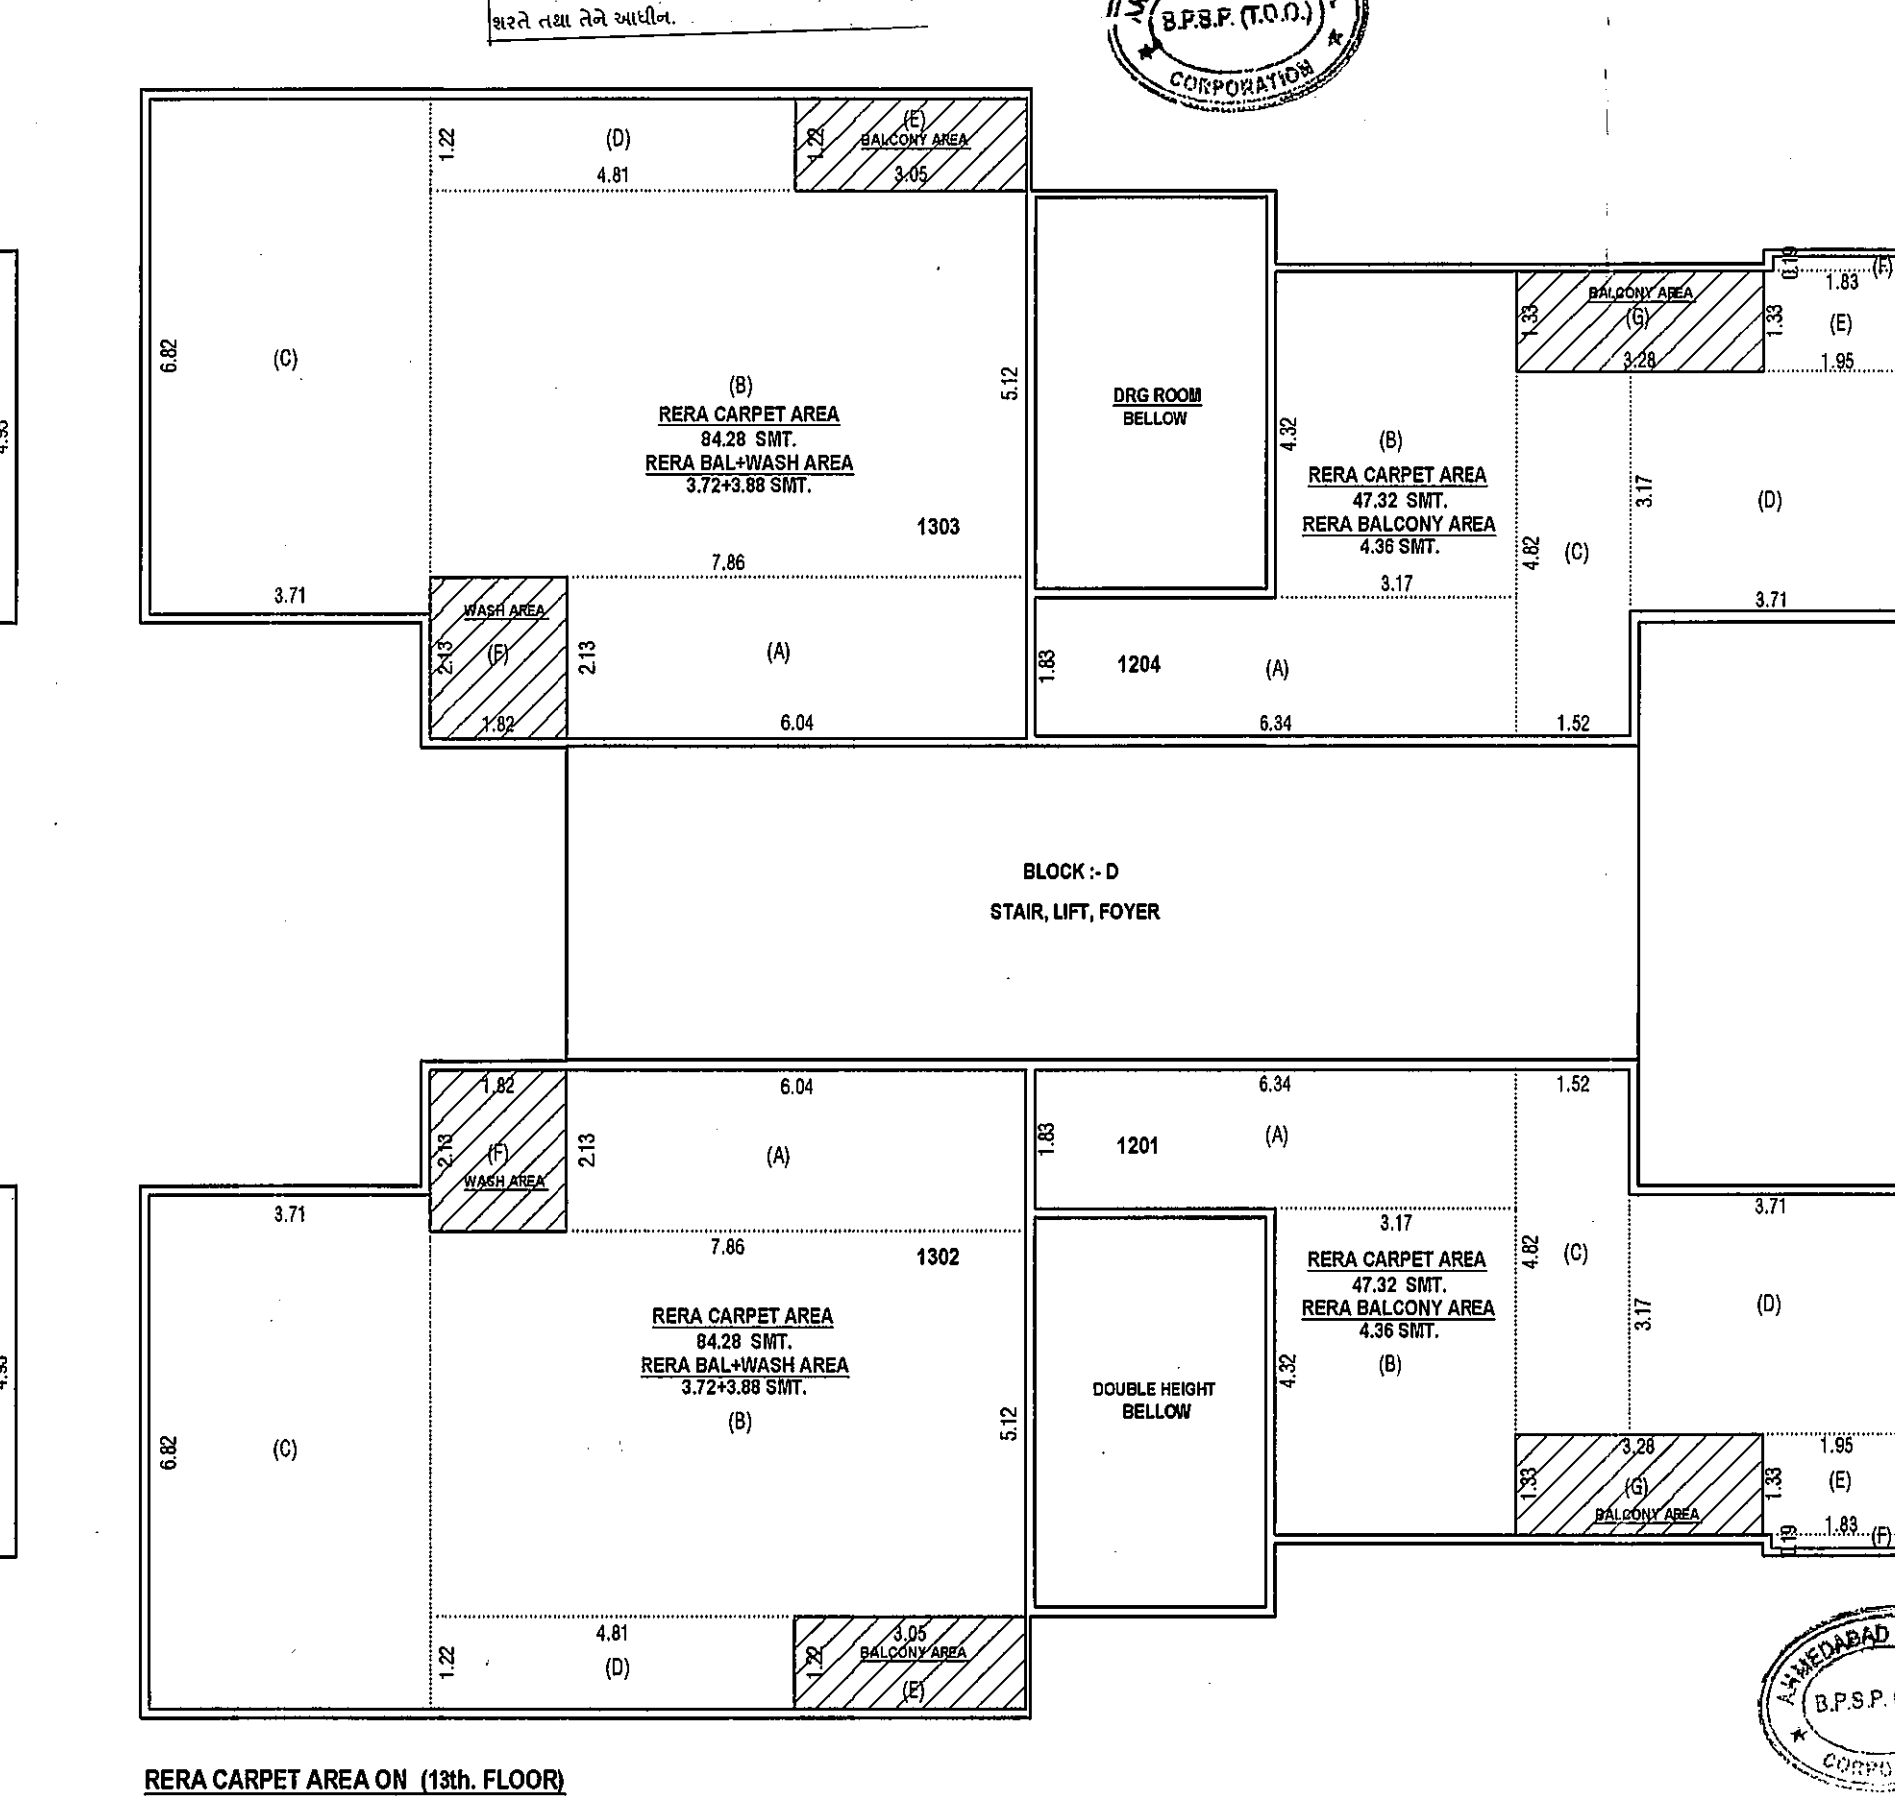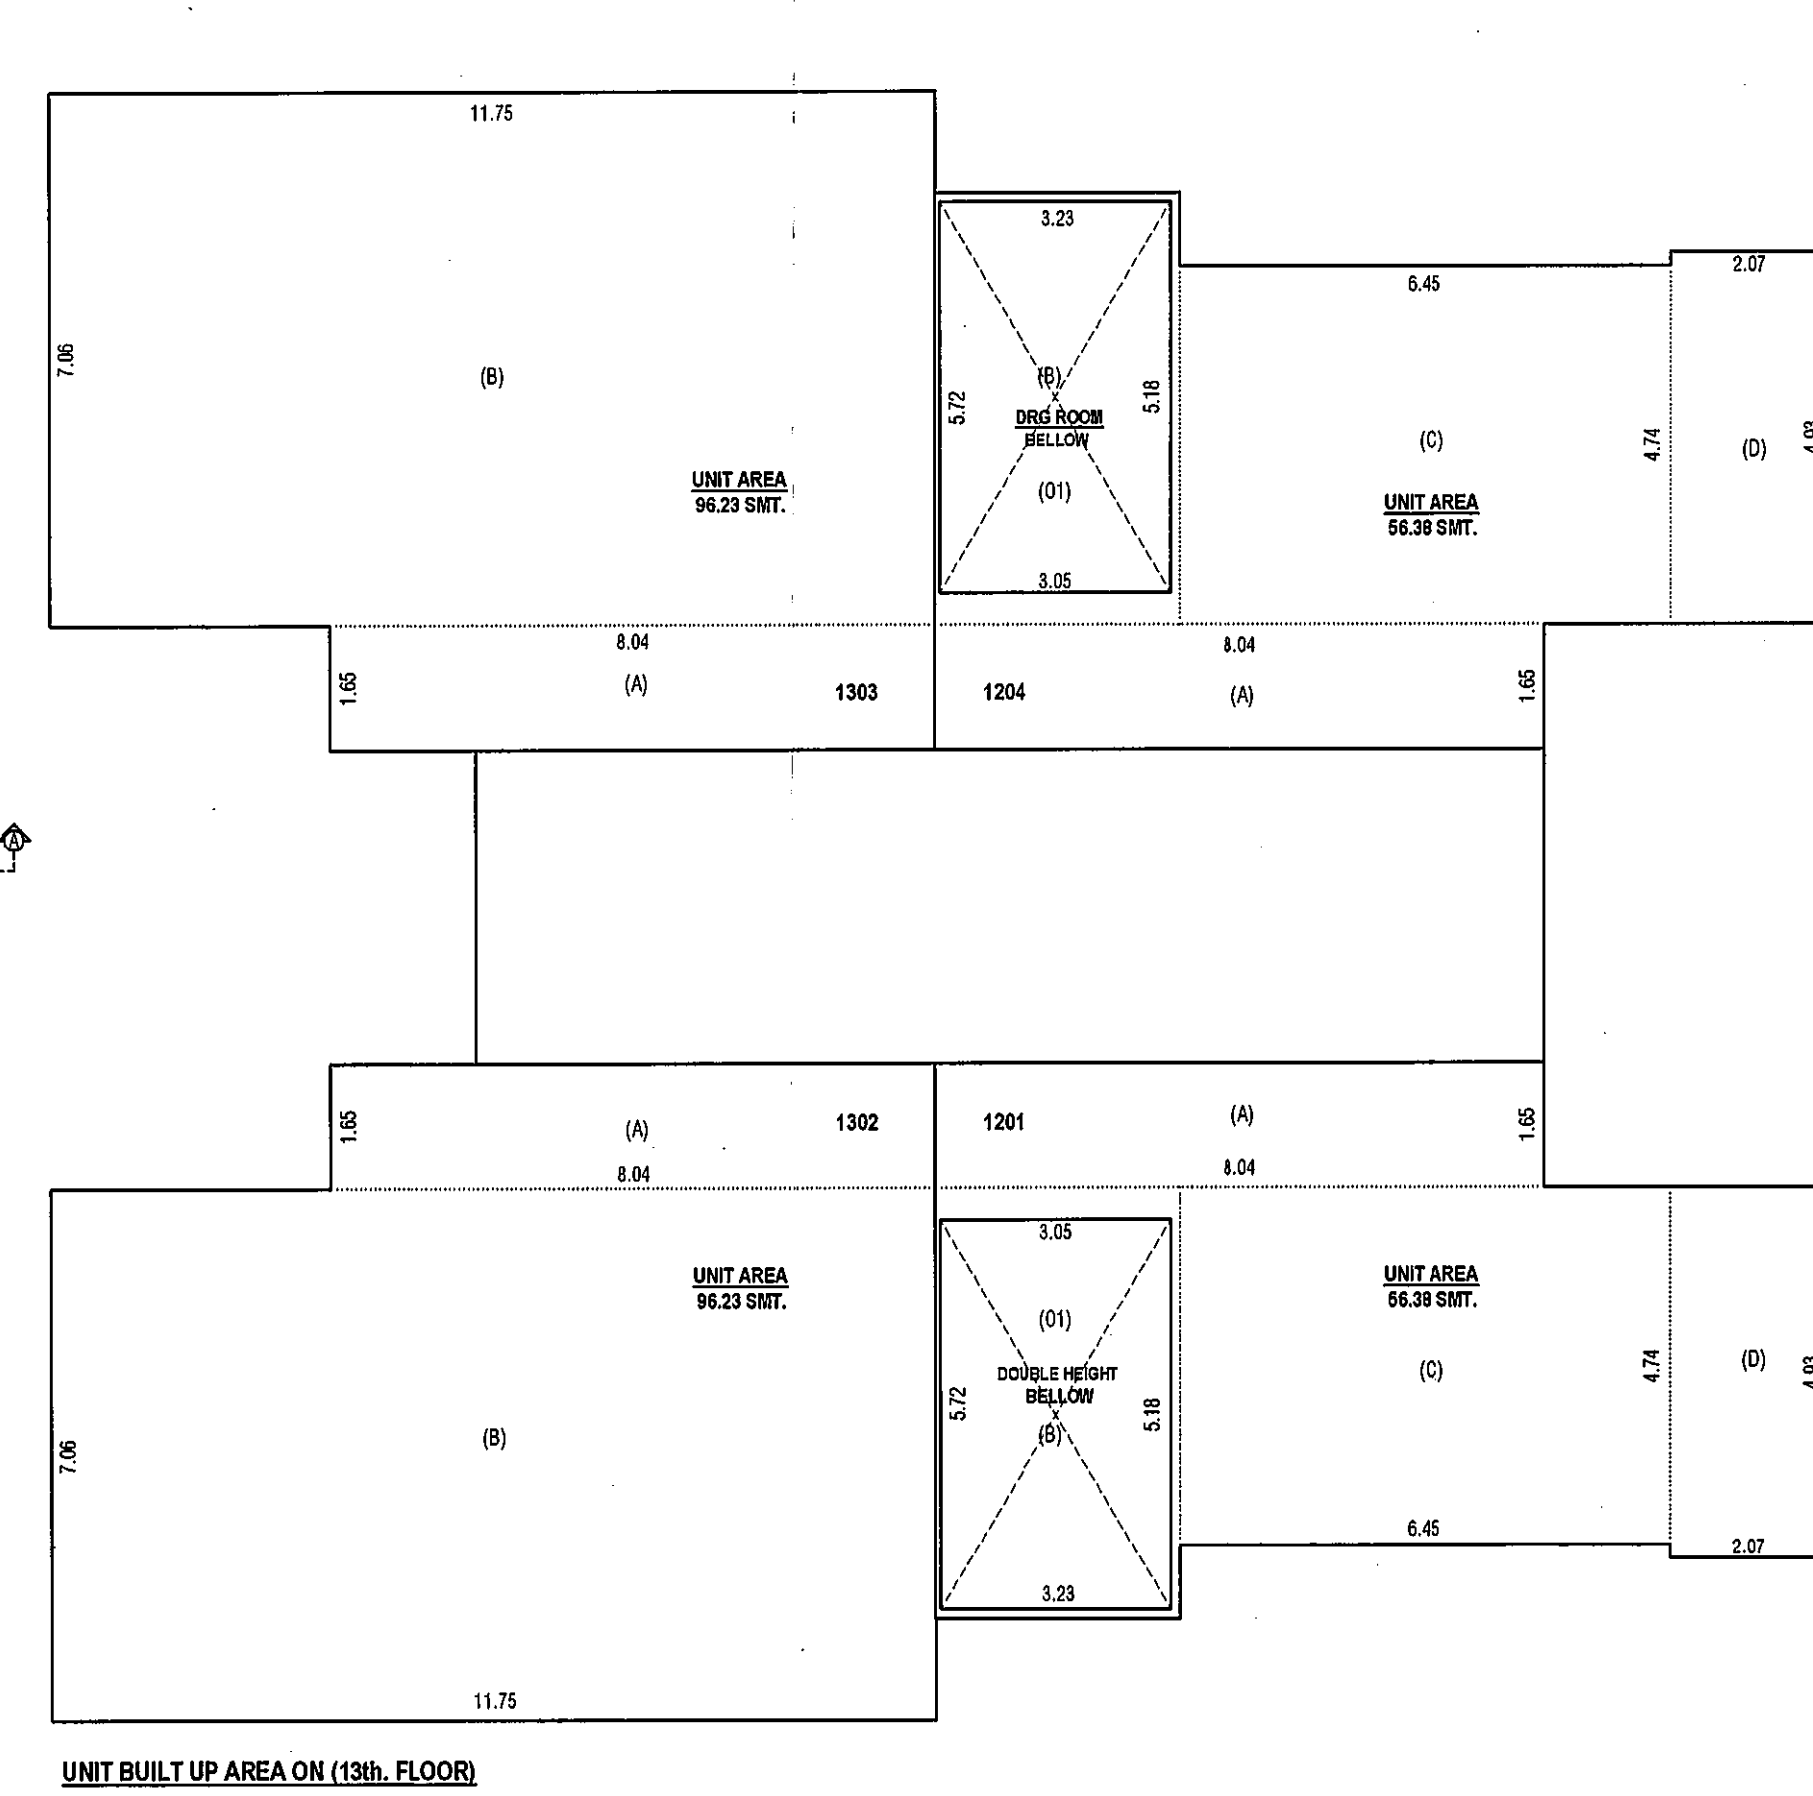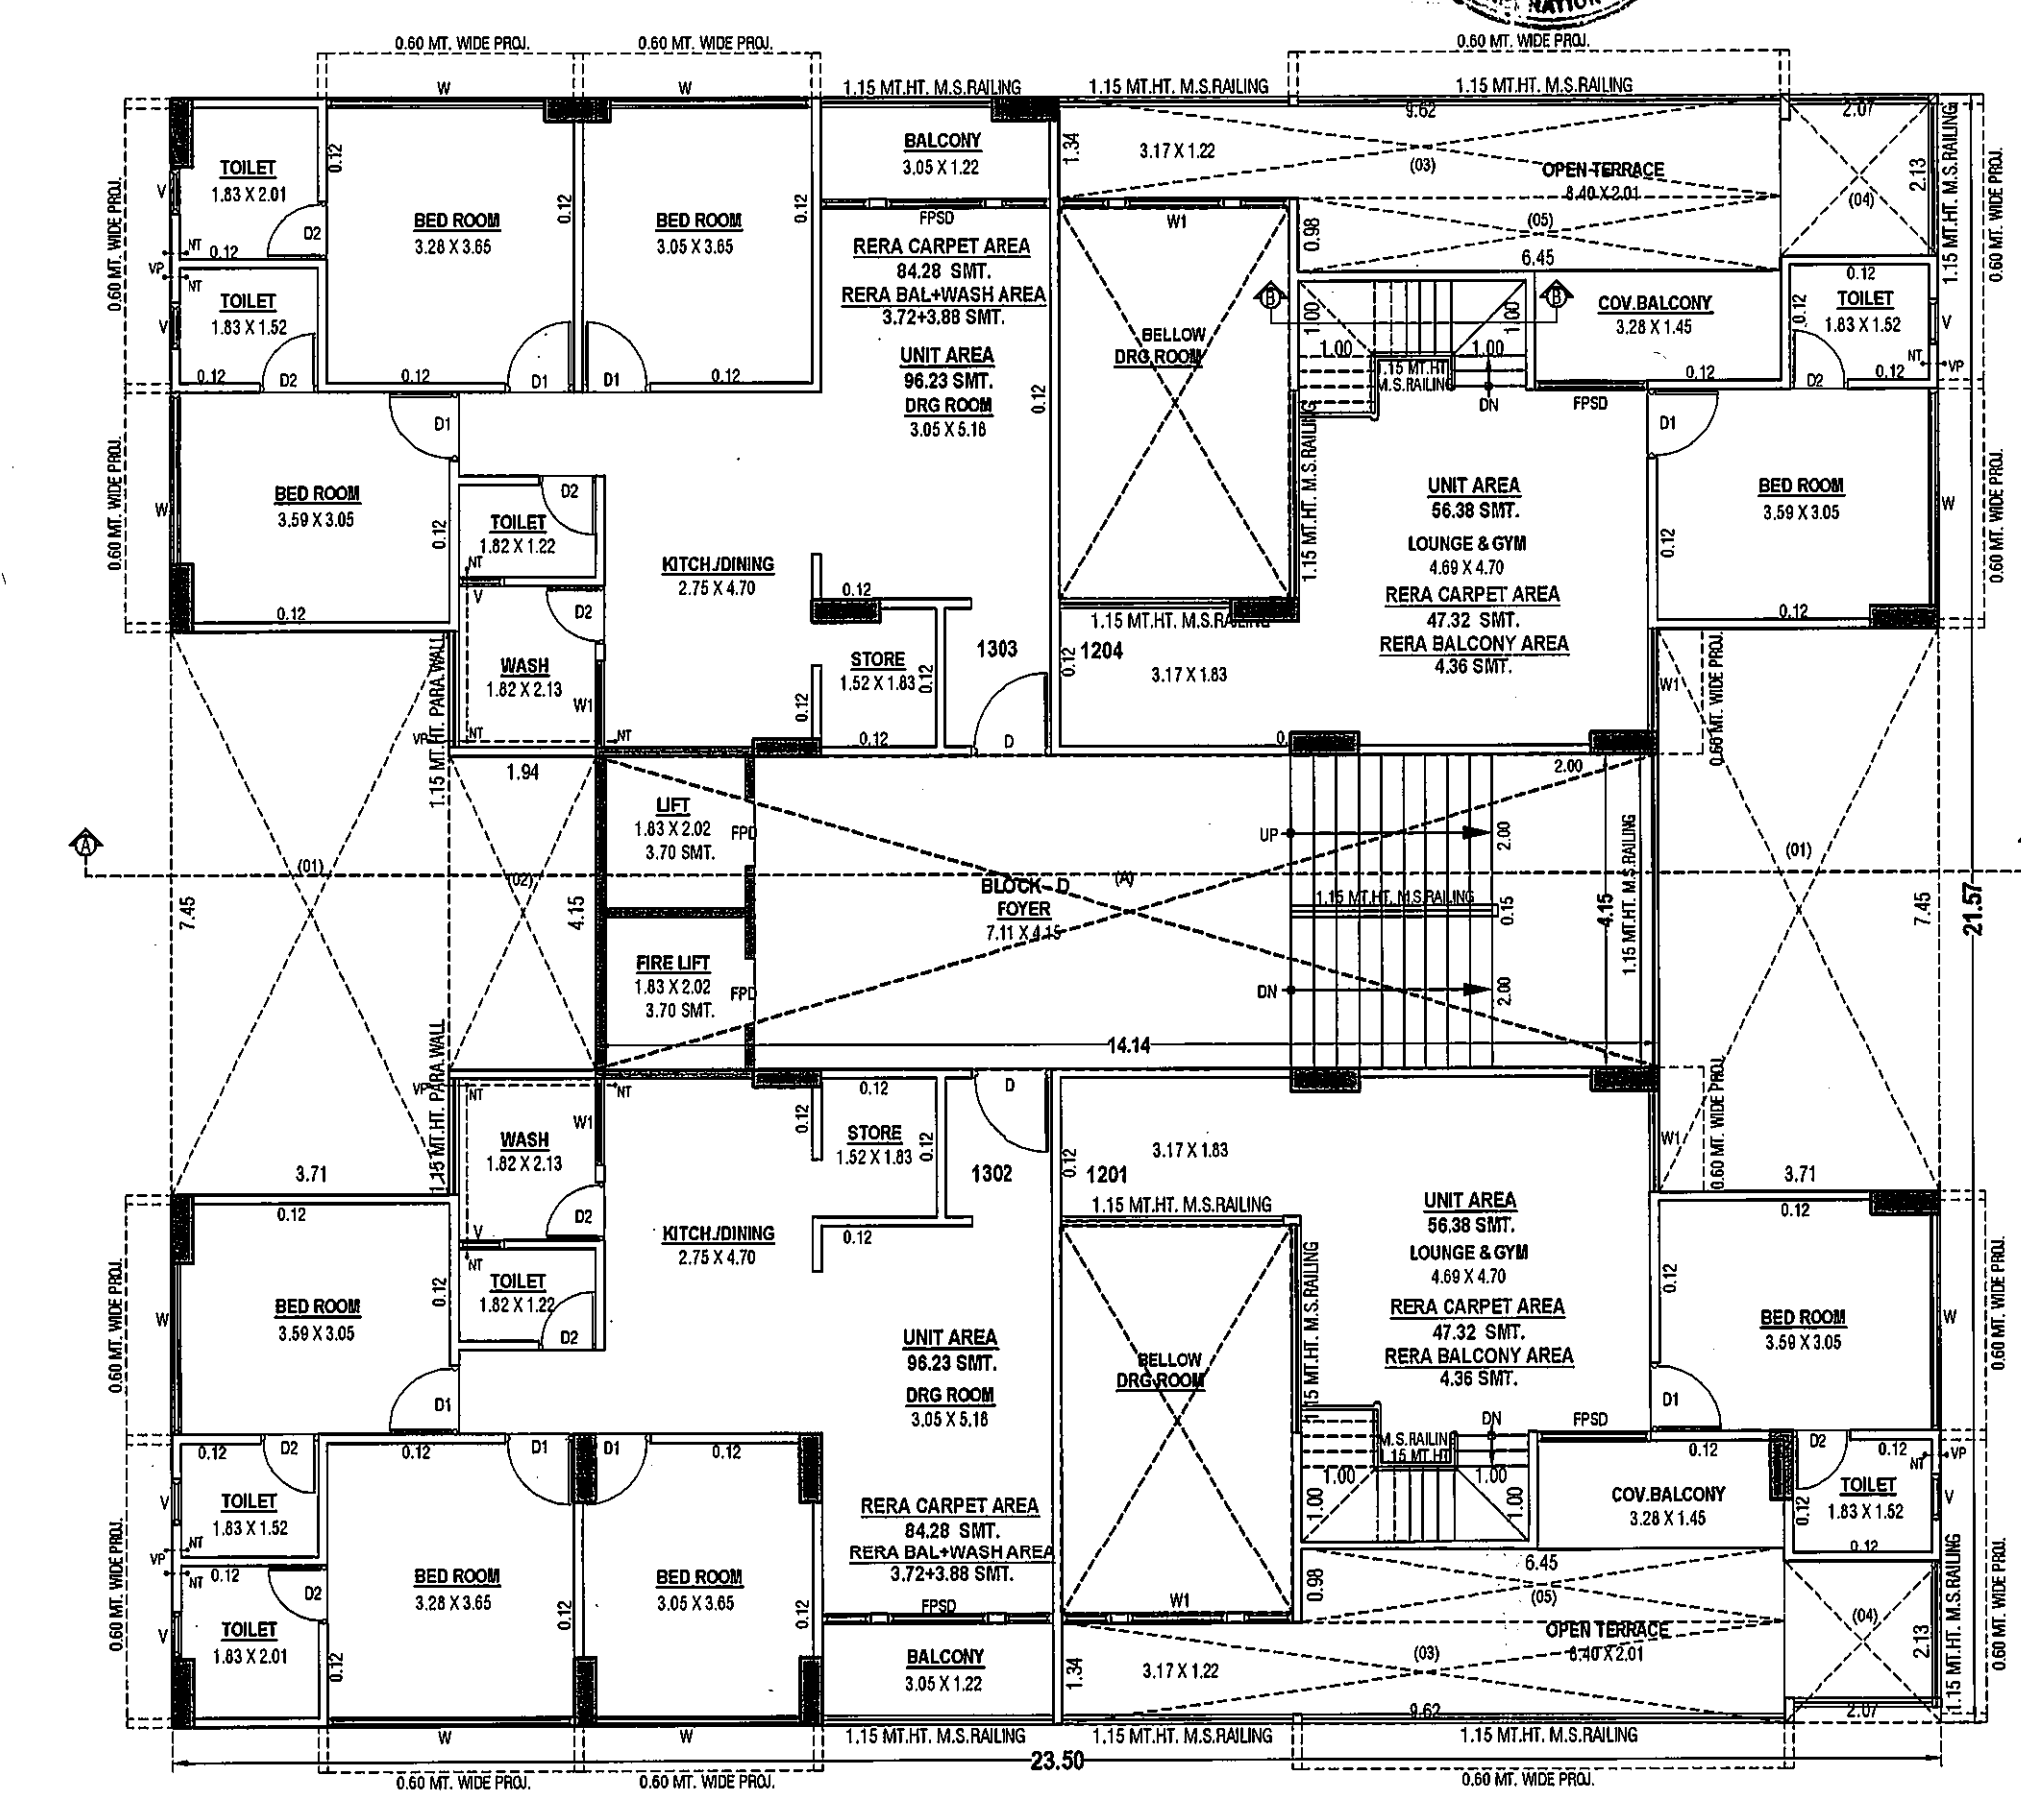

12th & 13th FLOOR PLAN	
PLAN SHOWING PROP. RESI.+COMM. BULDG. ON F.P. NO. - 89	
R.S.NO.:- 89, O.P. MO.:- 89, T.P.S. NO.:- 121 (NARODA-HANSURA-KATHWADA)	
MOJE: HANSURA, TAL.: ASARWA, DIST: AHMEDABAD.	
SHEET NO. - 10/17	
SCALE: 1 CM = 100 MT	
ZONE: R1 (TOD) (BRTS)	
USE: COMM.+RESI.	
SCMT	
AREA TABLE:-	
TOTAL BUILT UP AREA ON GR. FLOOR (H.P.)	
TOTAL BUILT UP AREA ON 1st FLOOR	
TOTAL BUILT UP AREA ON 2nd FLOOR	
TOTAL BUILT UP AREA ON 3rd FLOOR	
TOTAL BUILT UP AREA ON 4th FLOOR	
TOTAL BUILT UP AREA ON 5th FLOOR	
TOTAL BUILT UP AREA ON 6th FLOOR	
TOTAL BUILT UP AREA ON 7th FLOOR	
TOTAL BUILT UP AREA ON 8th FLOOR	
TOTAL BUILT UP AREA ON 9th FLOOR	
TOTAL BUILT UP AREA ON 10th FLOOR	
TOTAL BUILT UP AREA ON 11th FLOOR	
TOTAL BUILT UP AREA ON 12th FLOOR	
TOTAL BUILT UP AREA ON 13th FLOOR	
TOTAL BUILT UP AREA ON 14th FLOOR	
TOTAL BUILT UP AREA ON 15th FLOOR	
TOTAL BUILT UP AREA ON 16th FLOOR	
TOTAL BUILT UP AREA ON 17th FLOOR	
TOTAL BUILT UP AREA ON 18th FLOOR	
TOTAL BUILT UP AREA ON 19th FLOOR	
TOTAL BUILT UP AREA ON 20th FLOOR	
TOTAL BUILT UP AREA ON 21st FLOOR	
TOTAL BUILT UP AREA ON 22nd FLOOR	
TOTAL BUILT UP AREA ON 23rd FLOOR	
TOTAL BUILT UP AREA ON 24th FLOOR	
TOTAL BUILT UP AREA ON 25th FLOOR	
TOTAL BUILT UP AREA ON 26th FLOOR	
TOTAL BUILT UP AREA ON 27th FLOOR	
TOTAL BUILT UP AREA ON 28th FLOOR	
TOTAL BUILT UP AREA ON 29th FLOOR	
TOTAL BUILT UP AREA ON 30th FLOOR	
TOTAL BUILT UP AREA ON 31st FLOOR	
TOTAL BUILT UP AREA ON 32nd FLOOR	
TOTAL BUILT UP AREA ON 33rd FLOOR	
TOTAL BUILT UP AREA ON 34th FLOOR	
TOTAL BUILT UP AREA ON 35th FLOOR	
TOTAL BUILT UP AREA ON 36th FLOOR	
TOTAL BUILT UP AREA ON 37th FLOOR	
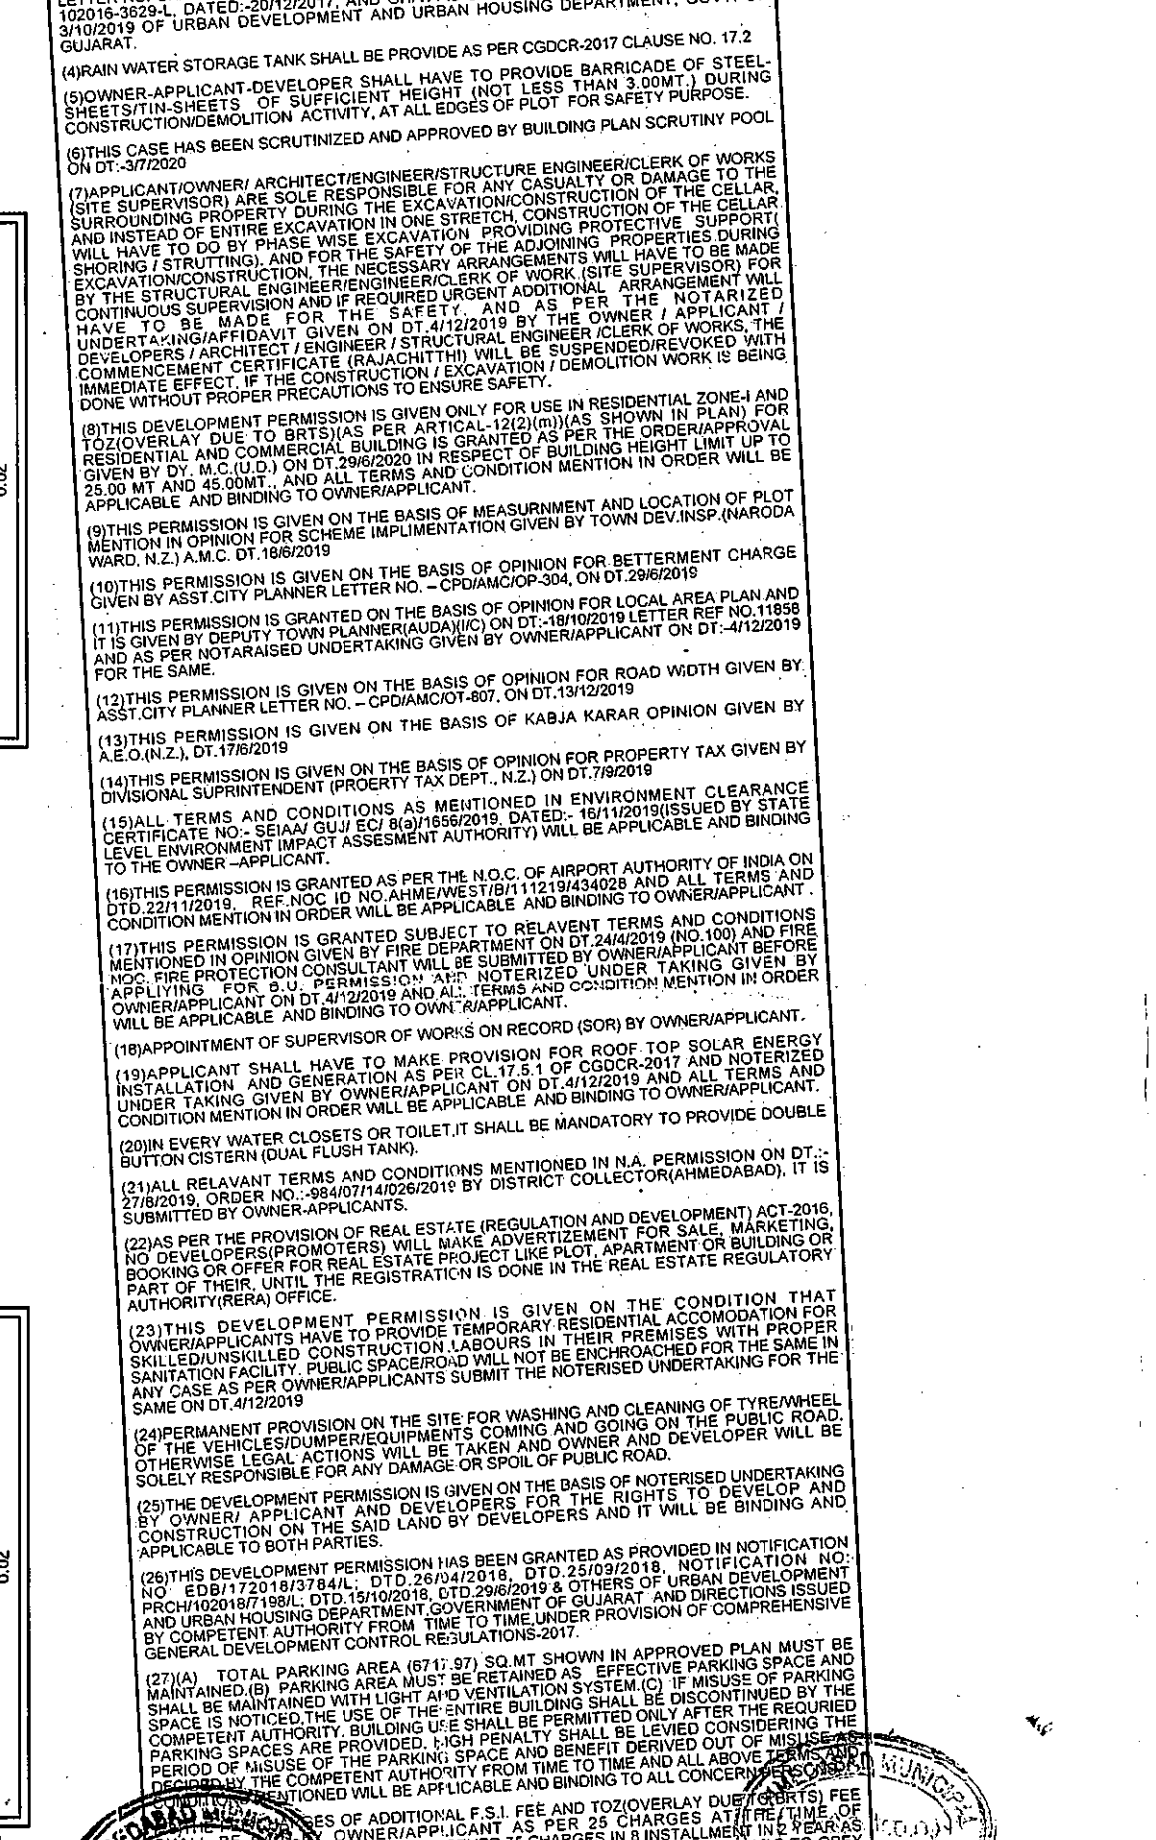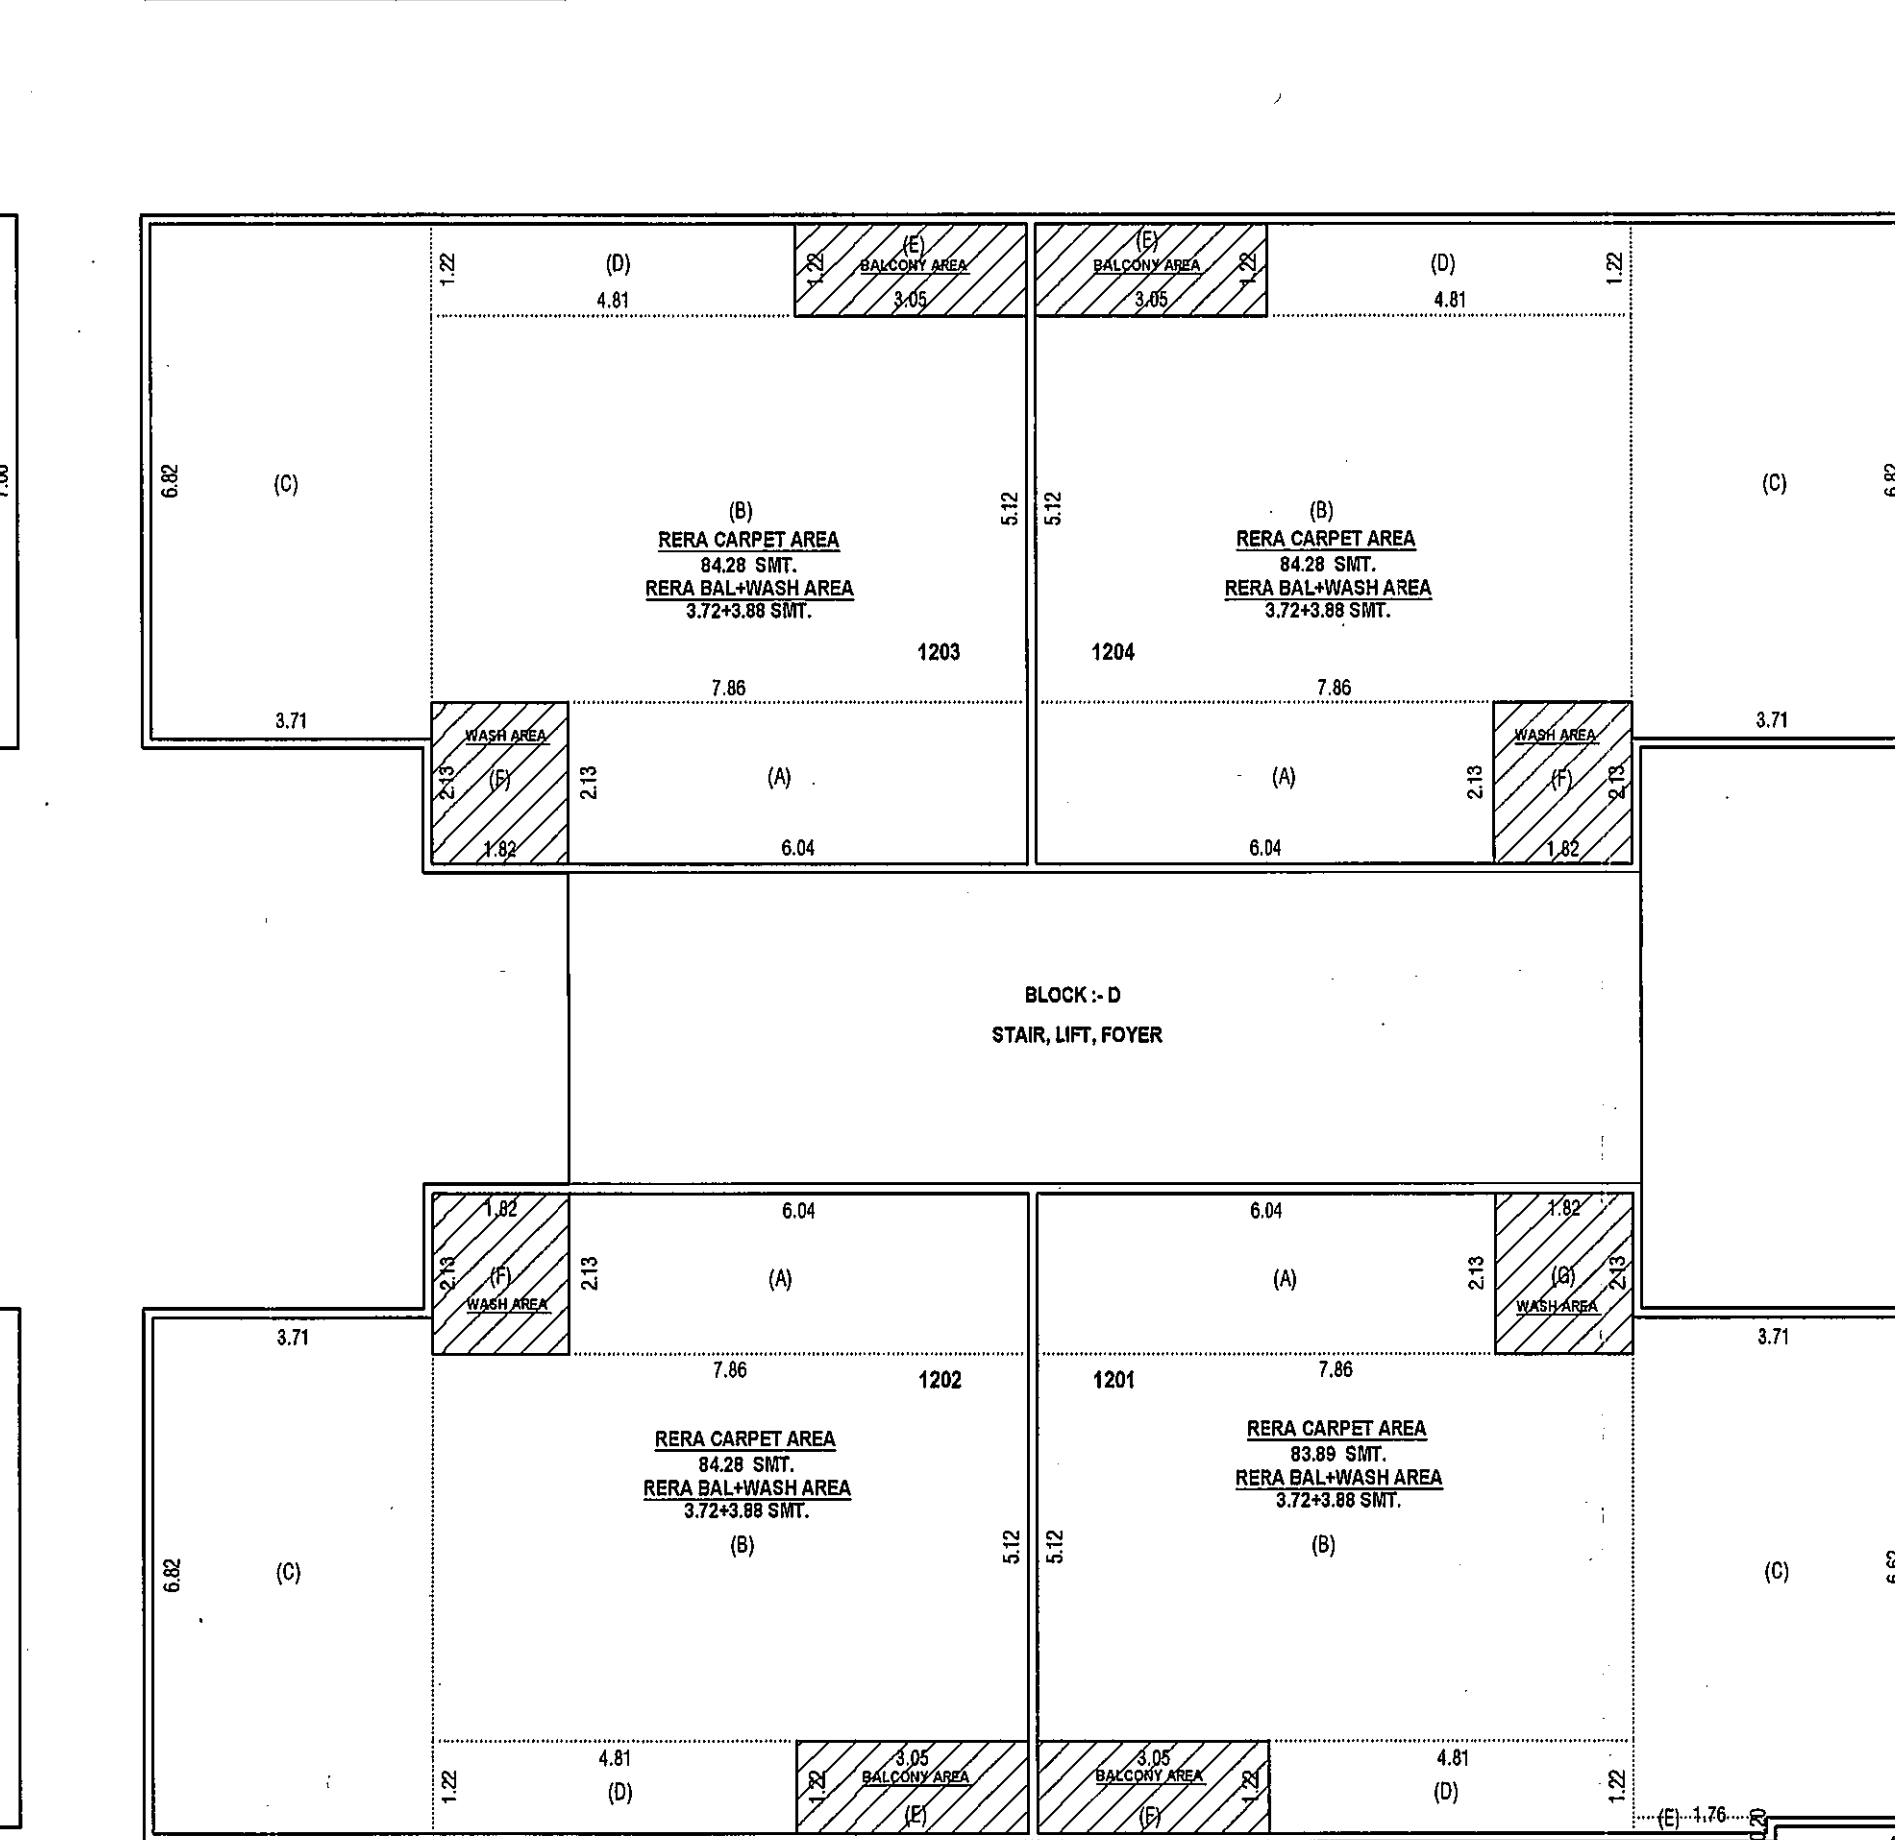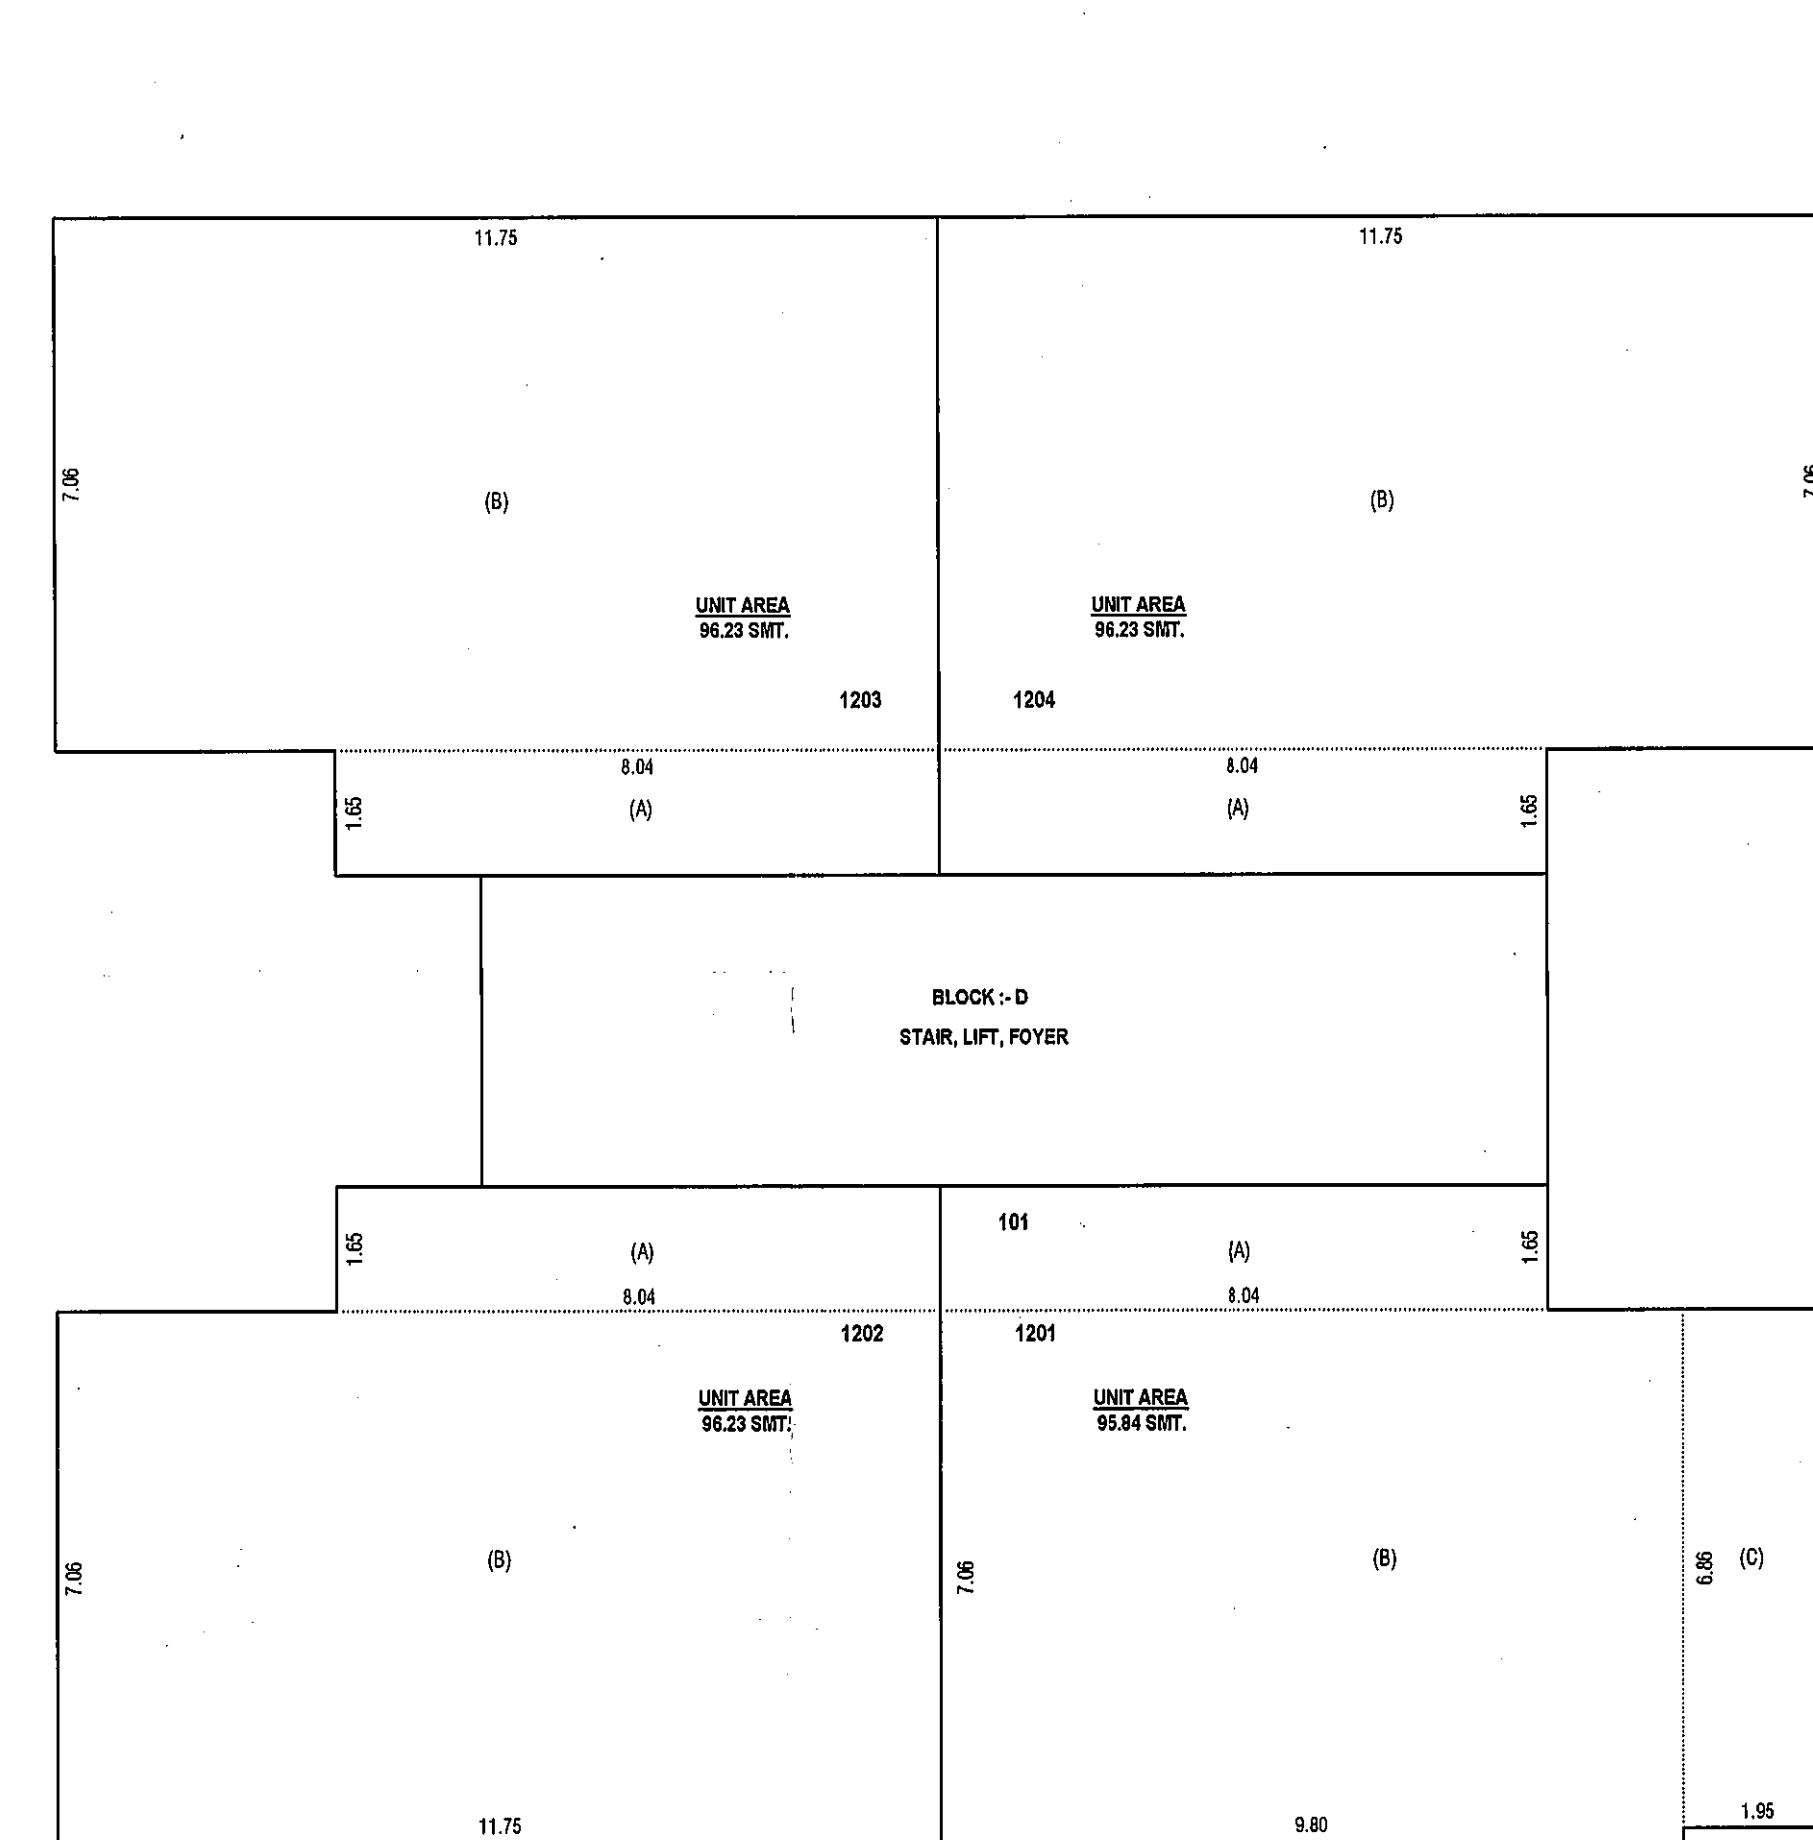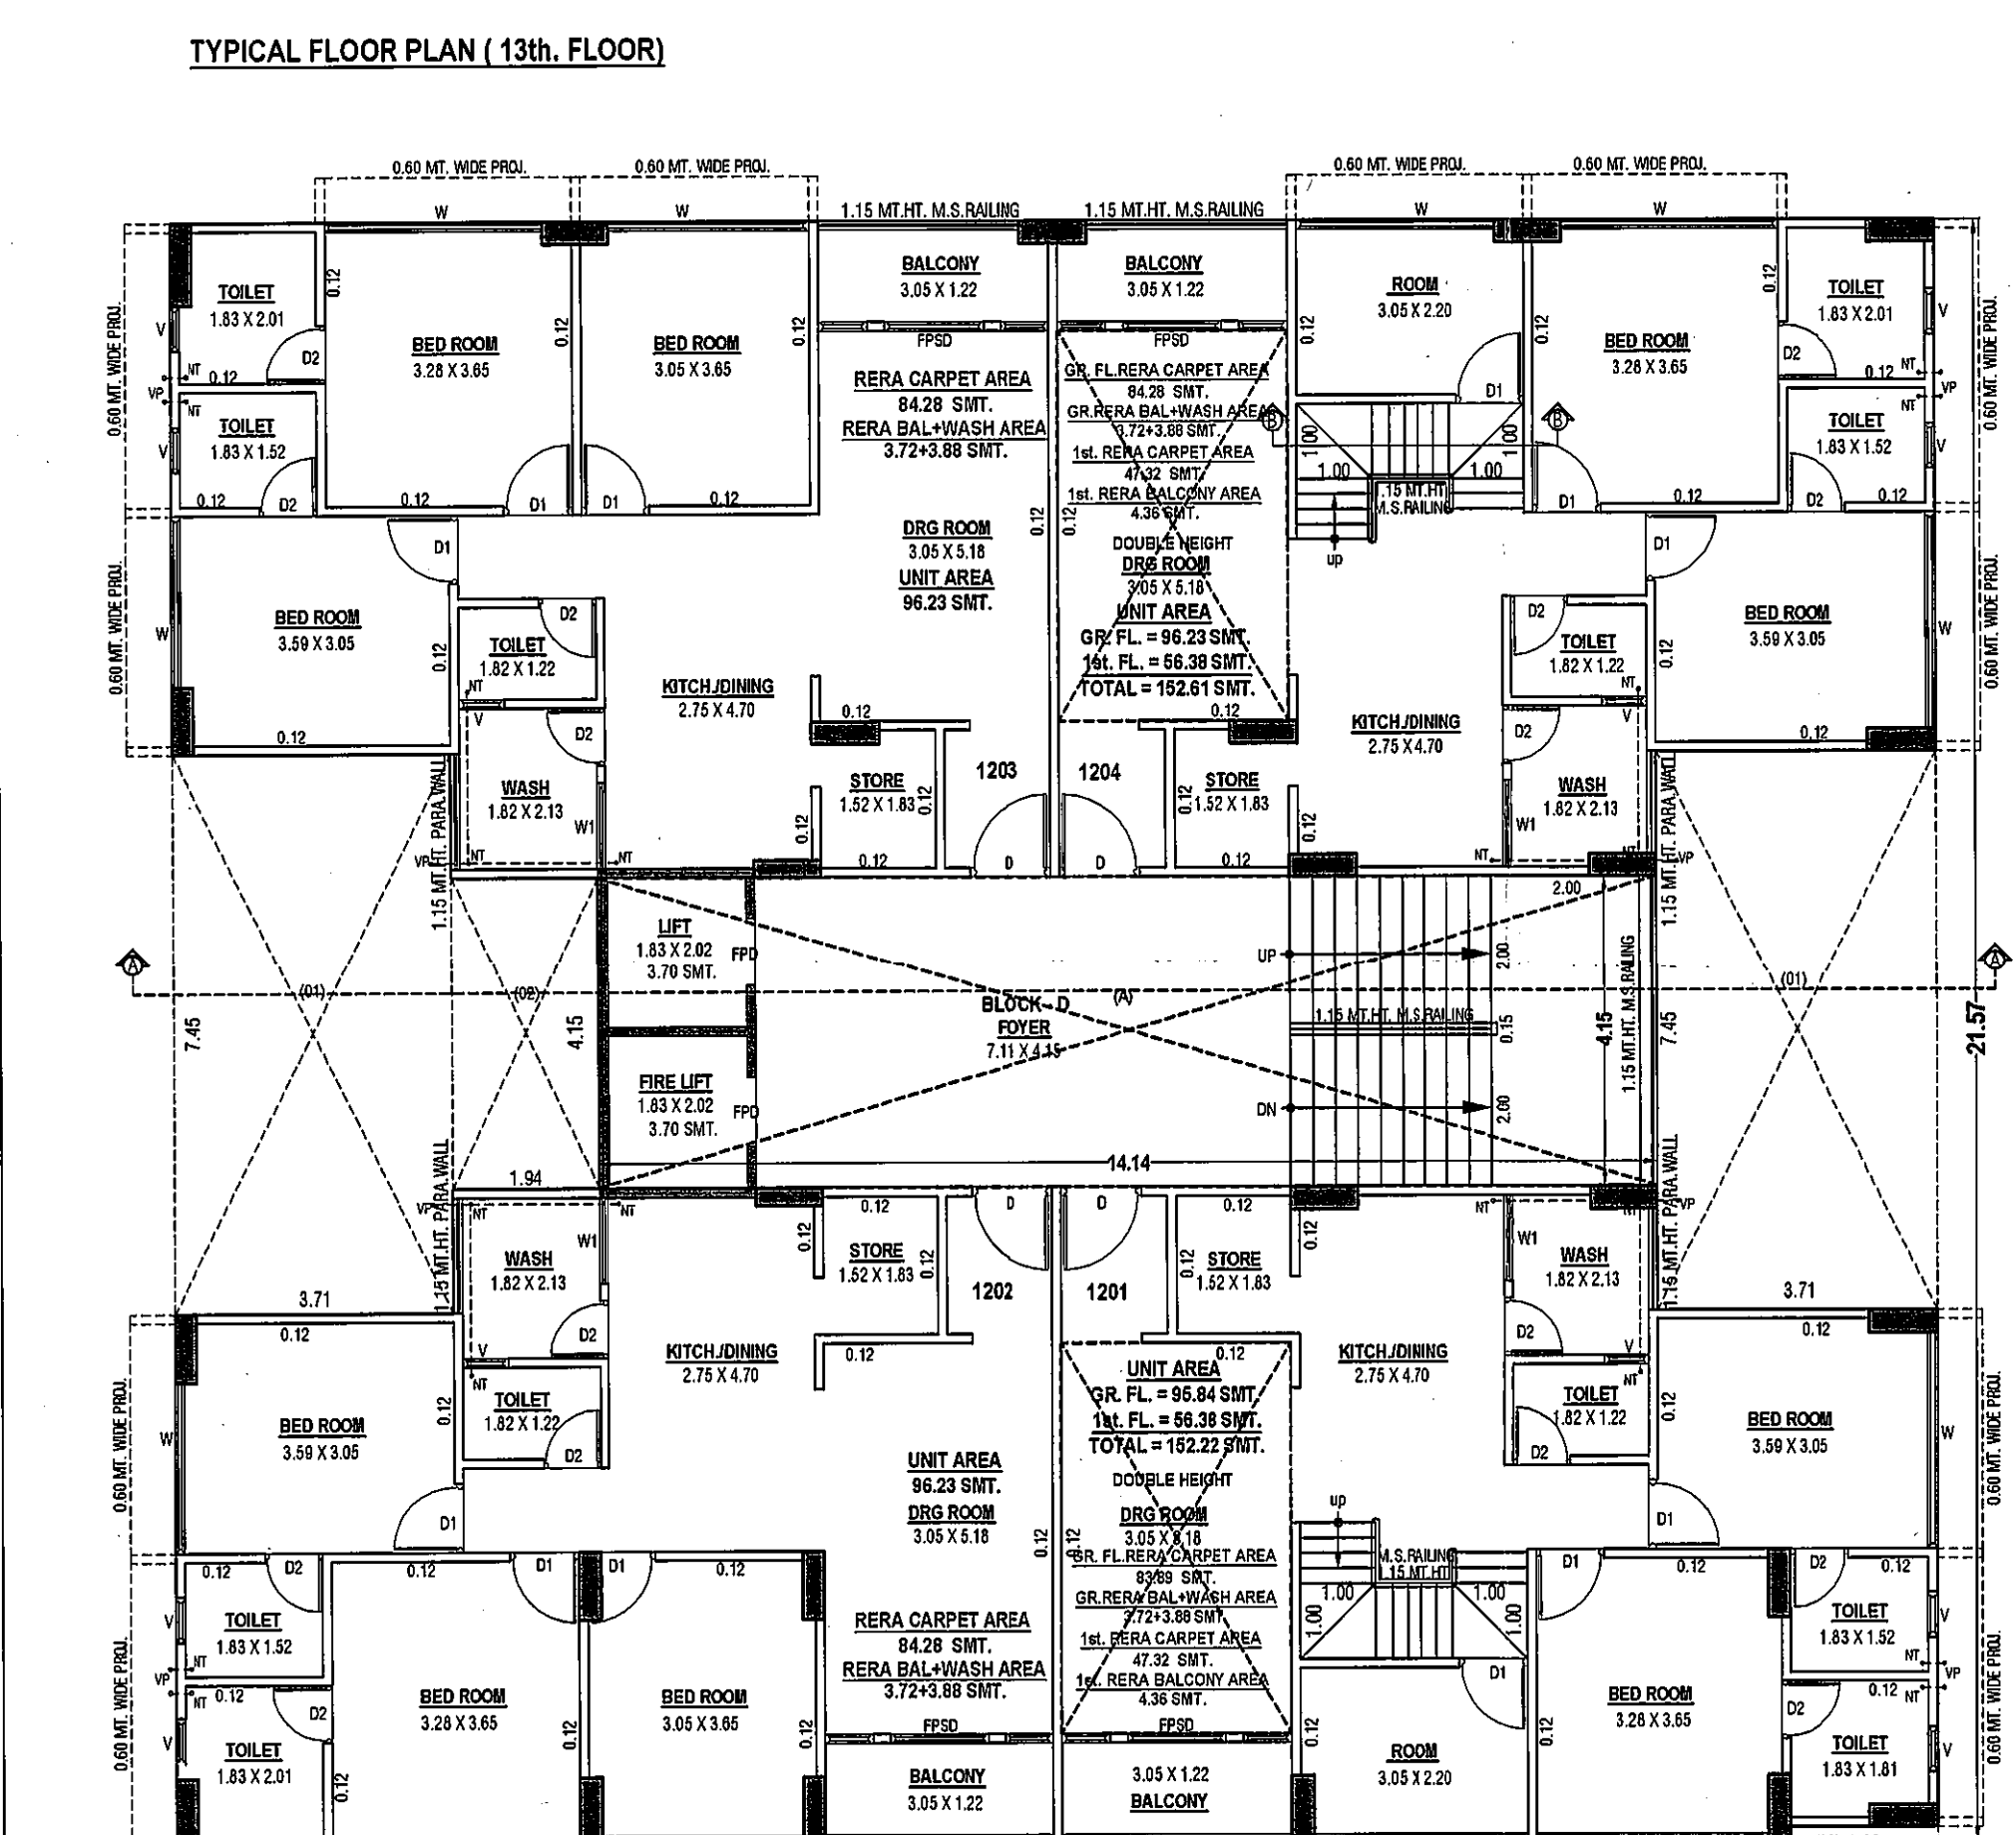

12th & 13th FLOOR PLAN	
PLAN SHOWING PROP. RESI.+COMM. BULDG. ON F.P. NO. - 89	
R.S.NO.:- 89, O.P. MO.:- 89, T.P.S. NO.:- 121 (NARODA-HANSURA-KATHWADA)	
MOJE: HANSURA, TAL.: ASARWA, DIST: AHMEDABAD.	
SHEET NO. - 10/17	
SCALE: 1 CM = 100 MT	
ZONE: R1 (TOD) (BRTS)	
USE: COMM.+RESI.	
SCMT	
AREA TABLE:-	
TOTAL BUILT UP AREA ON GR. FLOOR (H.P.)	
TOTAL BUILT UP AREA ON 1st FLOOR	
TOTAL BUILT UP AREA ON 2nd FLOOR	
TOTAL BUILT UP AREA ON 3rd FLOOR	
TOTAL BUILT UP AREA ON 4th FLOOR	
TOTAL BUILT UP AREA ON 5th FLOOR	
TOTAL BUILT UP AREA ON 6th FLOOR	
TOTAL BUILT UP AREA ON 7th FLOOR	
TOTAL BUILT UP AREA ON 8th FLOOR	
TOTAL BUILT UP AREA ON 9th FLOOR	
TOTAL BUILT UP AREA ON 10th FLOOR	
TOTAL BUILT UP AREA ON 11th FLOOR	
TOTAL BUILT UP AREA ON 12th FLOOR	
TOTAL BUILT UP AREA ON 13th FLOOR	
TOTAL BUILT UP AREA ON 14th FLOOR	
TOTAL BUILT UP AREA ON 15th FLOOR	
TOTAL BUILT UP AREA ON 16th FLOOR	
TOTAL BUILT UP AREA ON 17th FLOOR	
TOTAL BUILT UP AREA ON 18th FLOOR	
TOTAL BUILT UP AREA ON 19th FLOOR	
TOTAL BUILT UP AREA ON 20th FLOOR	
TOTAL BUILT UP AREA ON 21st FLOOR	
TOTAL BUILT UP AREA ON 22nd FLOOR	
TOTAL BUILT UP AREA ON 23rd FLOOR	
TOTAL BUILT UP AREA ON 24th FLOOR	
TOTAL BUILT UP AREA ON 25th FLOOR	
TOTAL BUILT UP AREA ON 26th FLOOR	
TOTAL BUILT UP AREA ON 27th FLOOR	
TOTAL BUILT UP AREA ON 28th FLOOR	
TOTAL BUILT UP AREA ON 29th FLOOR	
TOTAL BUILT UP AREA ON 30th FLOOR	
TOTAL BUILT UP AREA ON 31st FLOOR	
TOTAL BUILT UP AREA ON 32nd FLOOR	
TOTAL BUILT UP AREA ON 33rd FLOOR	
TOTAL BUILT UP AREA ON 34th FLOOR	
TOTAL BUILT UP AREA ON 35th FLOOR	
TOTAL BUILT UP AREA ON 36th FLOOR	
TOTAL BUILT UP AREA ON 37th FLOOR	
TOTAL BUILT UP AREA ON 84th FLOOR	
TOTAL BUILT UP AREA ON 85th FLOOR	
TOTAL BUILT UP AREA ON 86th FLOOR	
TOTAL BUILT UP AREA ON 87th FLOOR	
TOTAL BUILT UP AREA ON 88th FLOOR	
TOTAL BUILT UP AREA ON 89th FLOOR	
TOTAL BUILT UP AREA ON 90th FLOOR	
TOTAL BUILT UP AREA ON 91st FLOOR	
TOTAL BUILT UP AREA ON 92nd FLOOR	
TOTAL BUILT UP AREA ON 93rd FLOOR	
TOTAL BUILT UP AREA ON 94th FLOOR	
TOTAL BUILT UP AREA ON 95th FLOOR	
TOTAL BUILT UP AREA ON 96th FLOOR	
TOTAL BUILT UP AREA ON 97th FLOOR	
TOTAL BUILT UP AREA ON 98th FLOOR	
TOTAL BUILT UP AREA ON 99th FLOOR	
TOTAL BUILT UP AREA ON 100th FLOOR	

12th FLOOR PLAN

SCRUTINIZE COPY

TDO, BPSP, AMC

UNIT BUILT UP AREA ON (12th FLOOR)

RERA CARPET AREA ON (12th FLOOR)

RERA CARPET AREA ON (12th FLOOR)

ABJIBAPA BUILDCON PVT. LTD.
 AUTH. SIGN. JAGDESHVAR SHIVJI PATEL
 DEVELOPER LIC. NO. : DEV 897190222
 58, GOKUL DUTT, KATHWADA ROAD,
 NARODA, AHMEDABAD-382530.

JAMIN A. PATEL
 A-402, Aranyam Enclave,
 Opp. Kesar Complex,
 Chhatloda, Ahmedabad-41
 Comp. License No.
 ER 1335240124

HARDIK P. UPADHYAY
 Structural Engineer (Civil)
 A.M.C. LIC. NO. : SD062008023

HARDIK K. MISTRY
 B204, Ratnadeep Soc.
 Chhatloda, A-102
 ER-1335120524
 CW-972120524

OWNER

APPROVED AS PER TERMS AND CONDITIONS MENTIONED IN THE COMMERCIAL CERTIFICATE.

Case No. : BHNTSNDZ11919C/CDRCV/239436/RM/1 Zone: NORTH

Plan Approved as per terms and conditions mentioned in the Commercial Certificate.

Raja Chhithi Number : 033982210191A/239436/RM/1

Date : 23/10/2020

T.D. Inspector (B.P.S.P.)

Asst. T.D.O. (B.P.S.P.)