
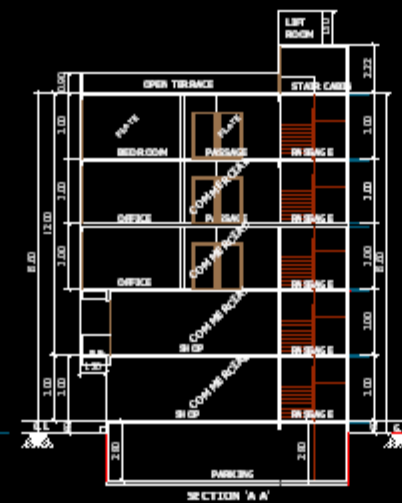


08=03=18
CARPET WADU DWG.

FINAL COPY = 23=01=18

A/O SCALE
25=11=17


PROPOSED, COMMERCIAL & (FOR F. RESIDENCE) PLATE BUILDING PLAN FOR, "SHREEJI REALTY R.N.PATEL & M. N.PATEL" IN PLOT NO.13, MULJINAGAR SOCIETY NIZAMPURA, IN R.S.NO.137/1 & 137/2, C.S.NO.1104, VILLAGE :- NIZAMPURA, DIST:- VADODRA

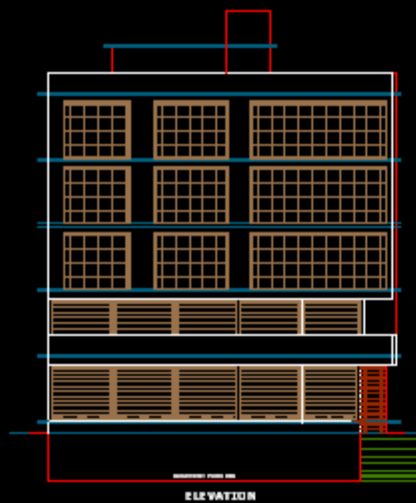

SCHEDULE	
D	0.90 X 2.10
D1	0.76 X 2.10
R.S	2.75 X 2.43
W	3.00 X 1.20
V	0.60 X 0.60




AREA OF PLOT: 389.822 X 1.8 = 699.679 SQ. MT.
AREA OF PLOT: 389.822 X 1.5 = 584.733 SQ. MT.
AREA OF PLOT: 389.822 X 2.5 = 974.555 SQ. MT.
76.92% = 124.000 = 9.81.500 X 90.7% = 896.150.000
80.44% = 124.000 = 10.000.000 X 40.7% = 4.022.200.000
AMINATI CHARGE
COMM. / RES. 772.75 SQ. MT. X 3000 = 2.318.250.000
TO VAL. Rs. 7.38.175.00

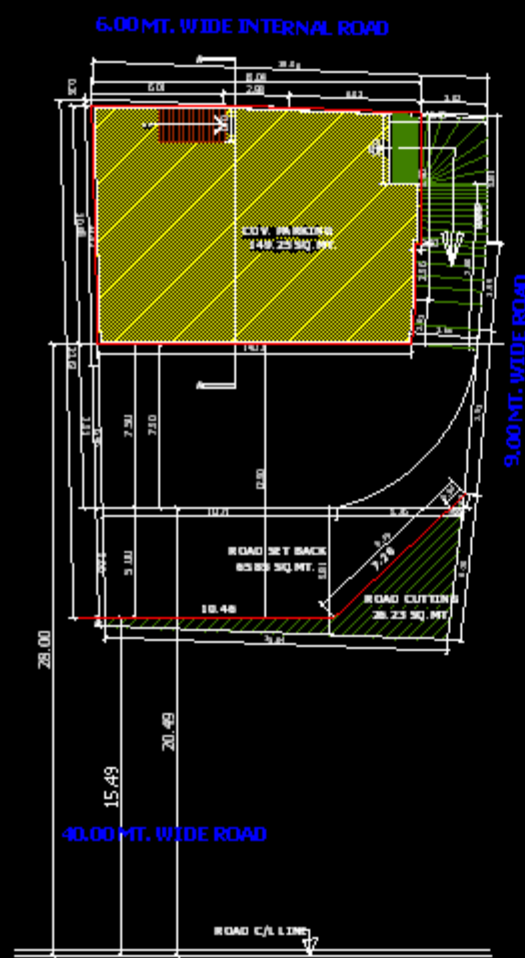


BASEMENT FLOOR PLAN
SCALE: 1:100
COMM. BUILT UP AREA :- 50.24 SQ. MT.
COMM. P.S.I. AREA :- 320.63 SQ. MT.
PARKING AREA :- 60.23 SQ. MT.




GROUND FLOOR PLAN
SCALE: 1:100
COMM. BUILT UP AREA :- 50.24 SQ. MT.
COMM. P.S.I. AREA :- 320.63 SQ. MT.
PARKING AREA :- 60.23 SQ. MT.

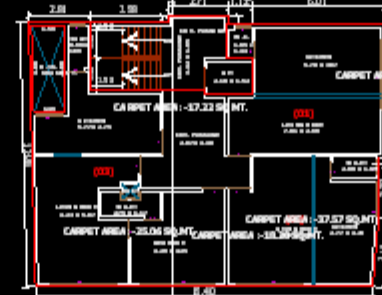

FOURTH FLOOR PLAN
R.F. COMM. P.S.I. AREA :- 50.24 SQ. MT.
R.F. COMM. P.S.I. AREA :- 320.63 SQ. MT.

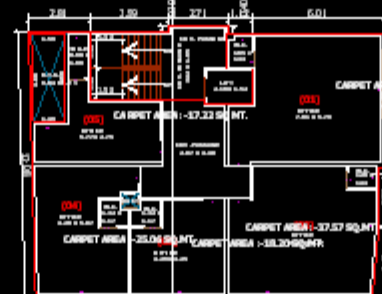

SECOND & THIRD FLOOR PLAN
R.F. COMM. P.S.I. AREA :- 50.24 SQ. MT.
R.F. COMM. P.S.I. AREA :- 320.63 SQ. MT.

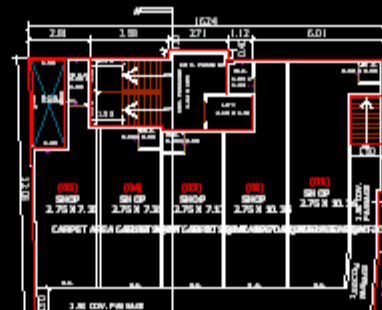

FIRST FLOOR PLAN
R.F. COMM. P.S.I. AREA :- 50.24 SQ. MT.
R.F. COMM. P.S.I. AREA :- 320.63 SQ. MT.

AREA TABLE	
(Scale: 1:100)	
NO.	DESCRIPTION
1	AREA OF PLOT
2	AREA OF PLOT
APPROVAL STAMP

ARCHITECT SIGNATURE

SIGNATURE

Owner: J. N. Patel / Design: J. N. Patel / Drawn: J. N. Patel / Checked: J. N. Patel / Approved: J. N. Patel / Date: 08/03/18