

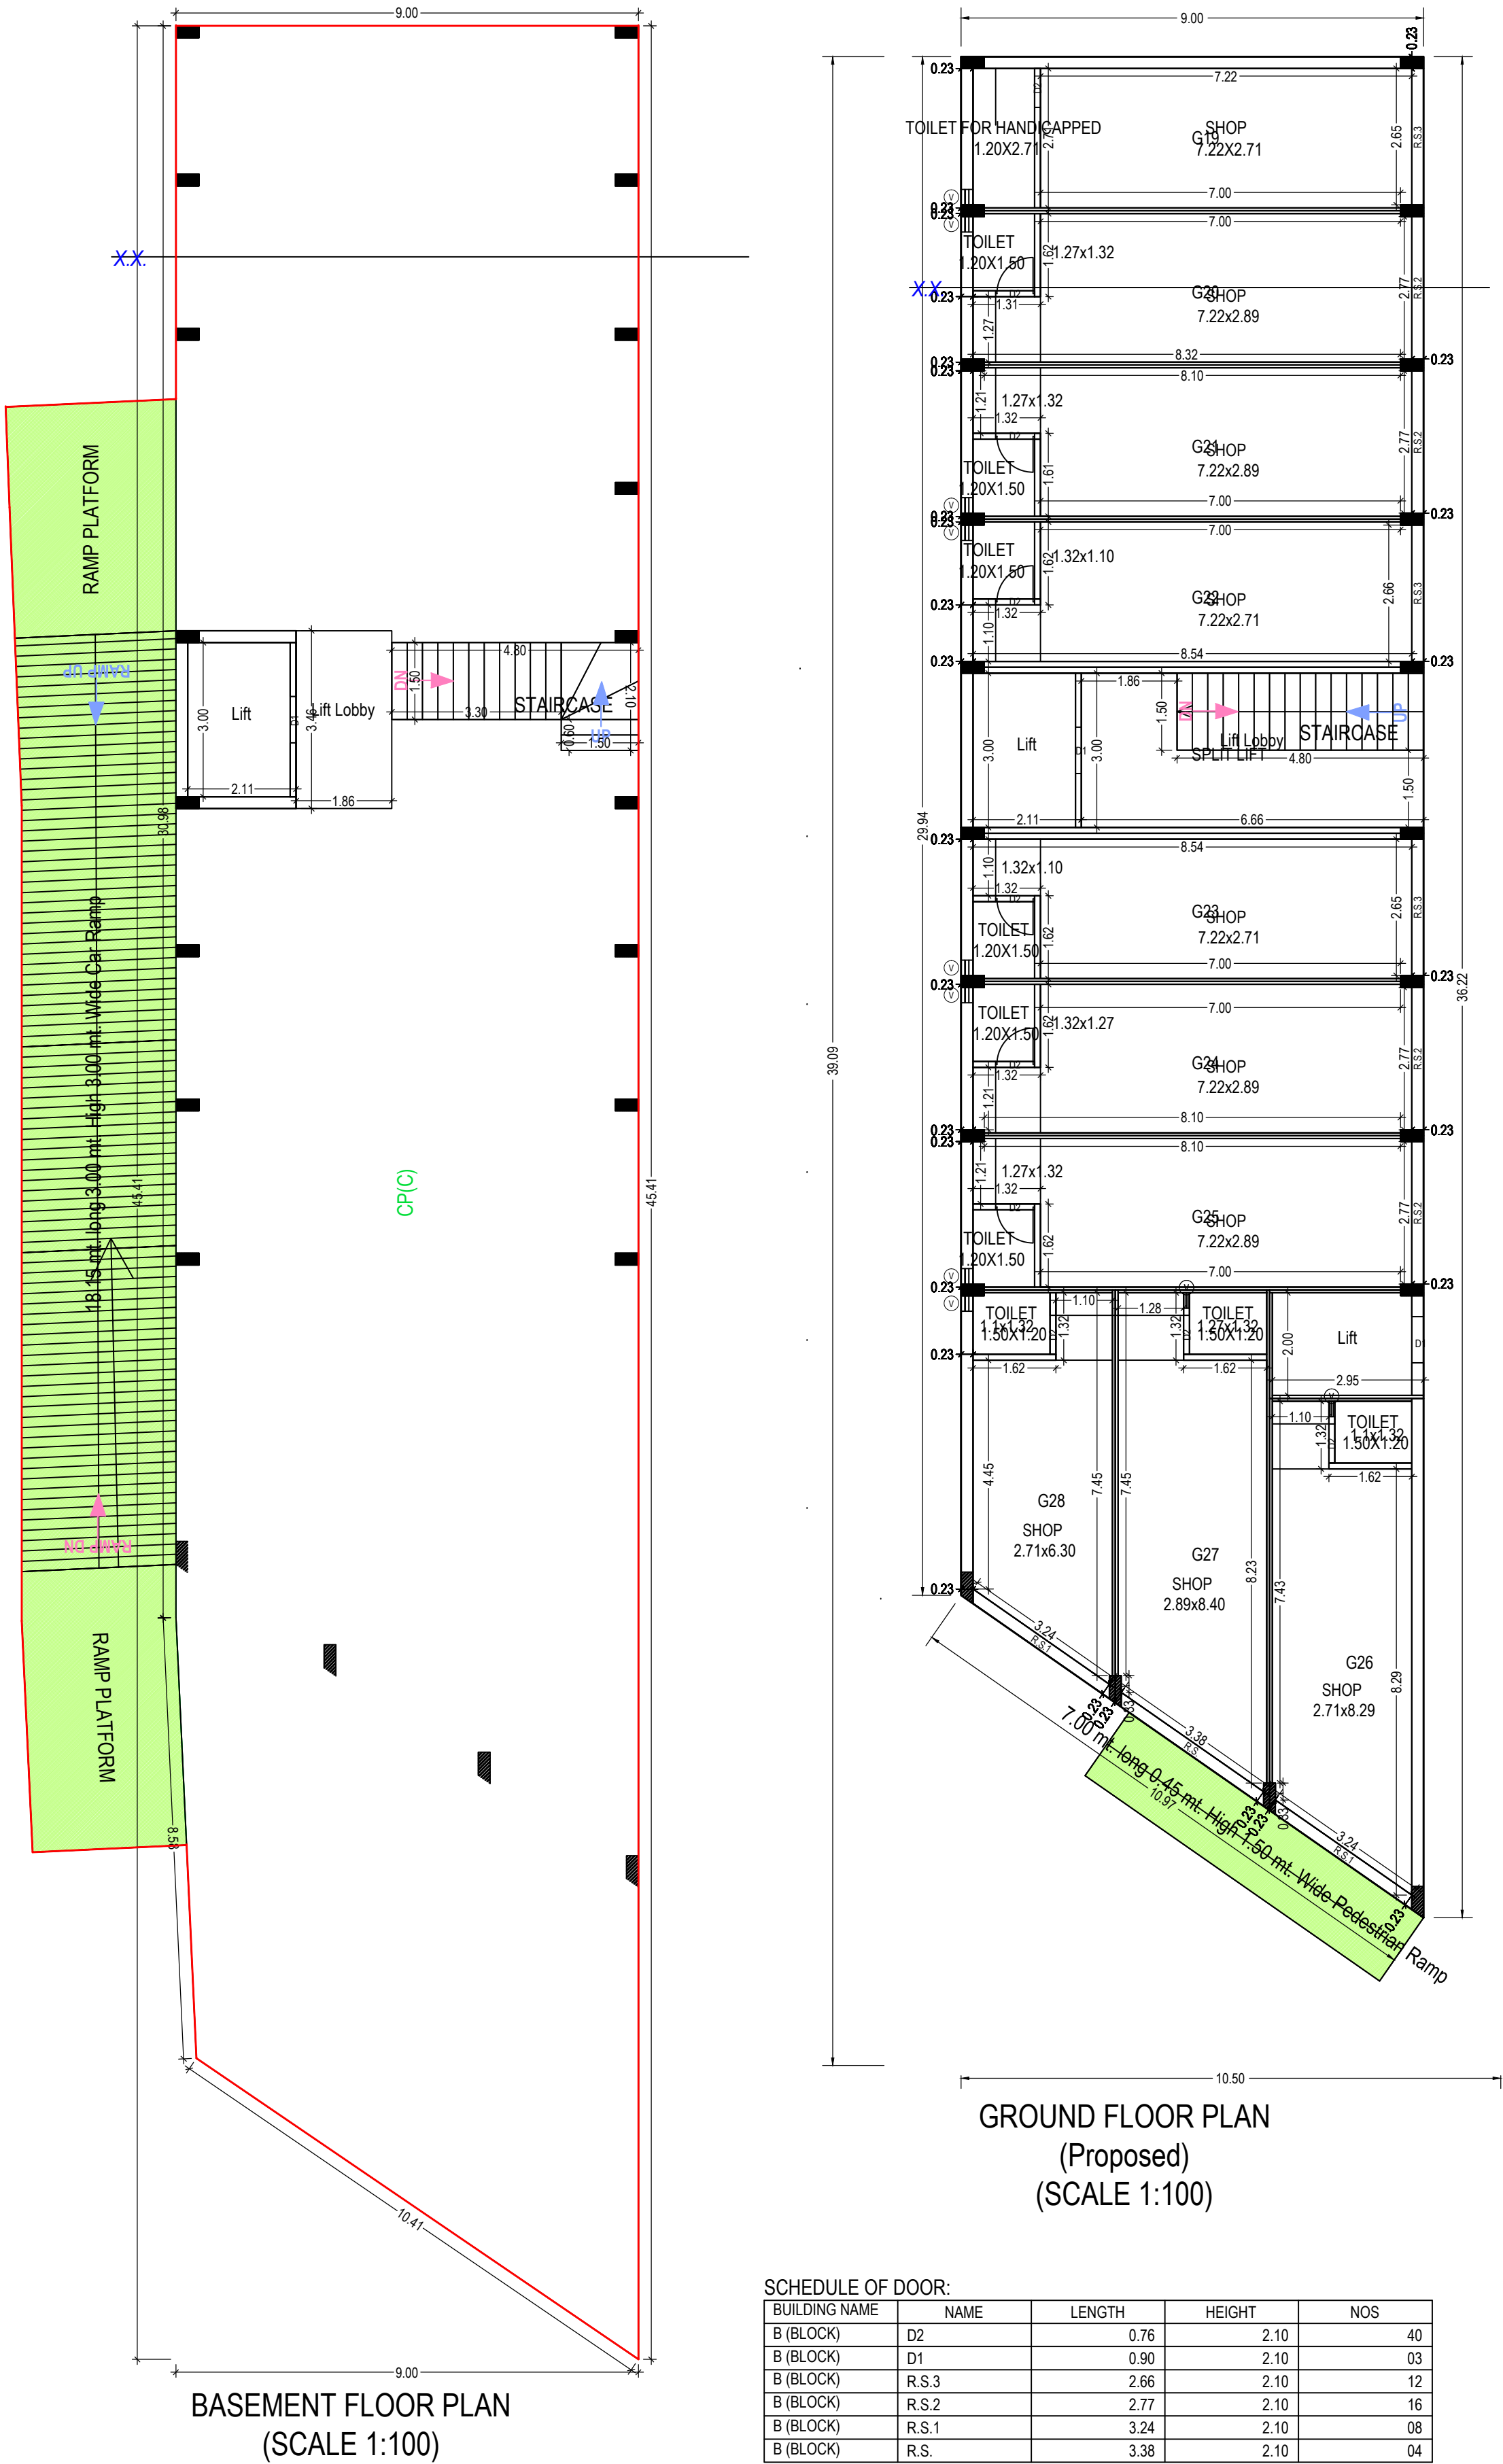
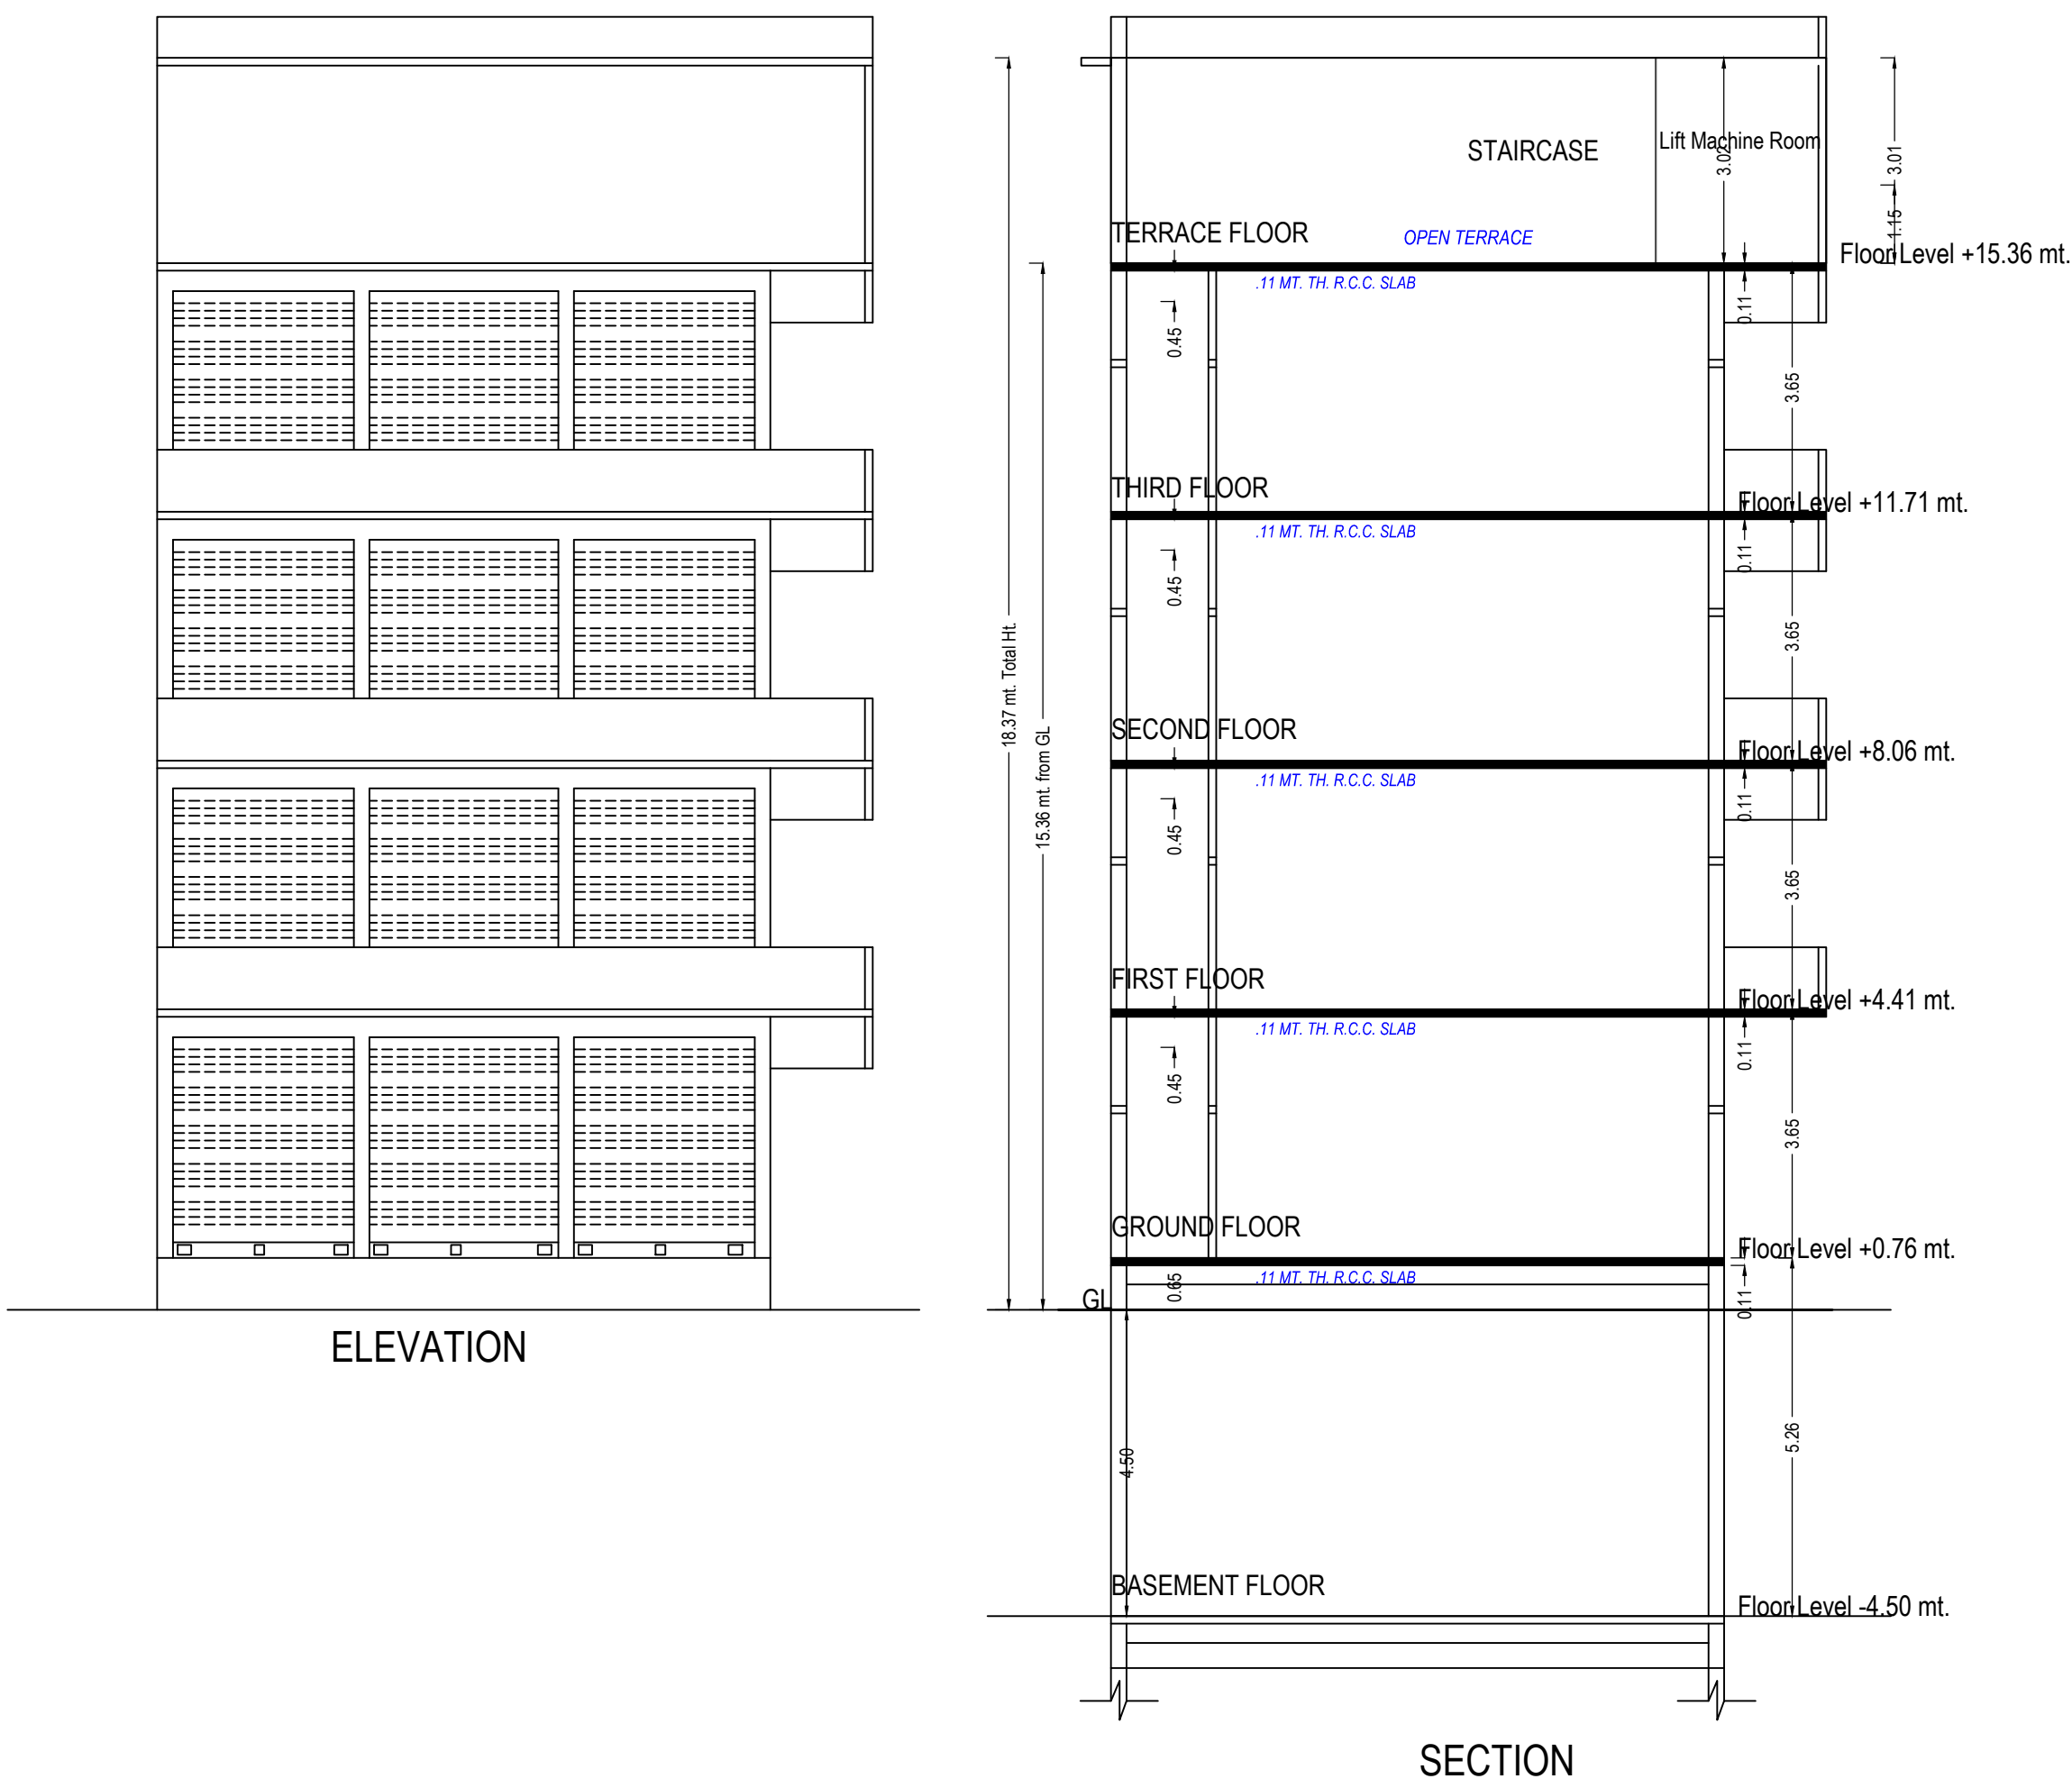
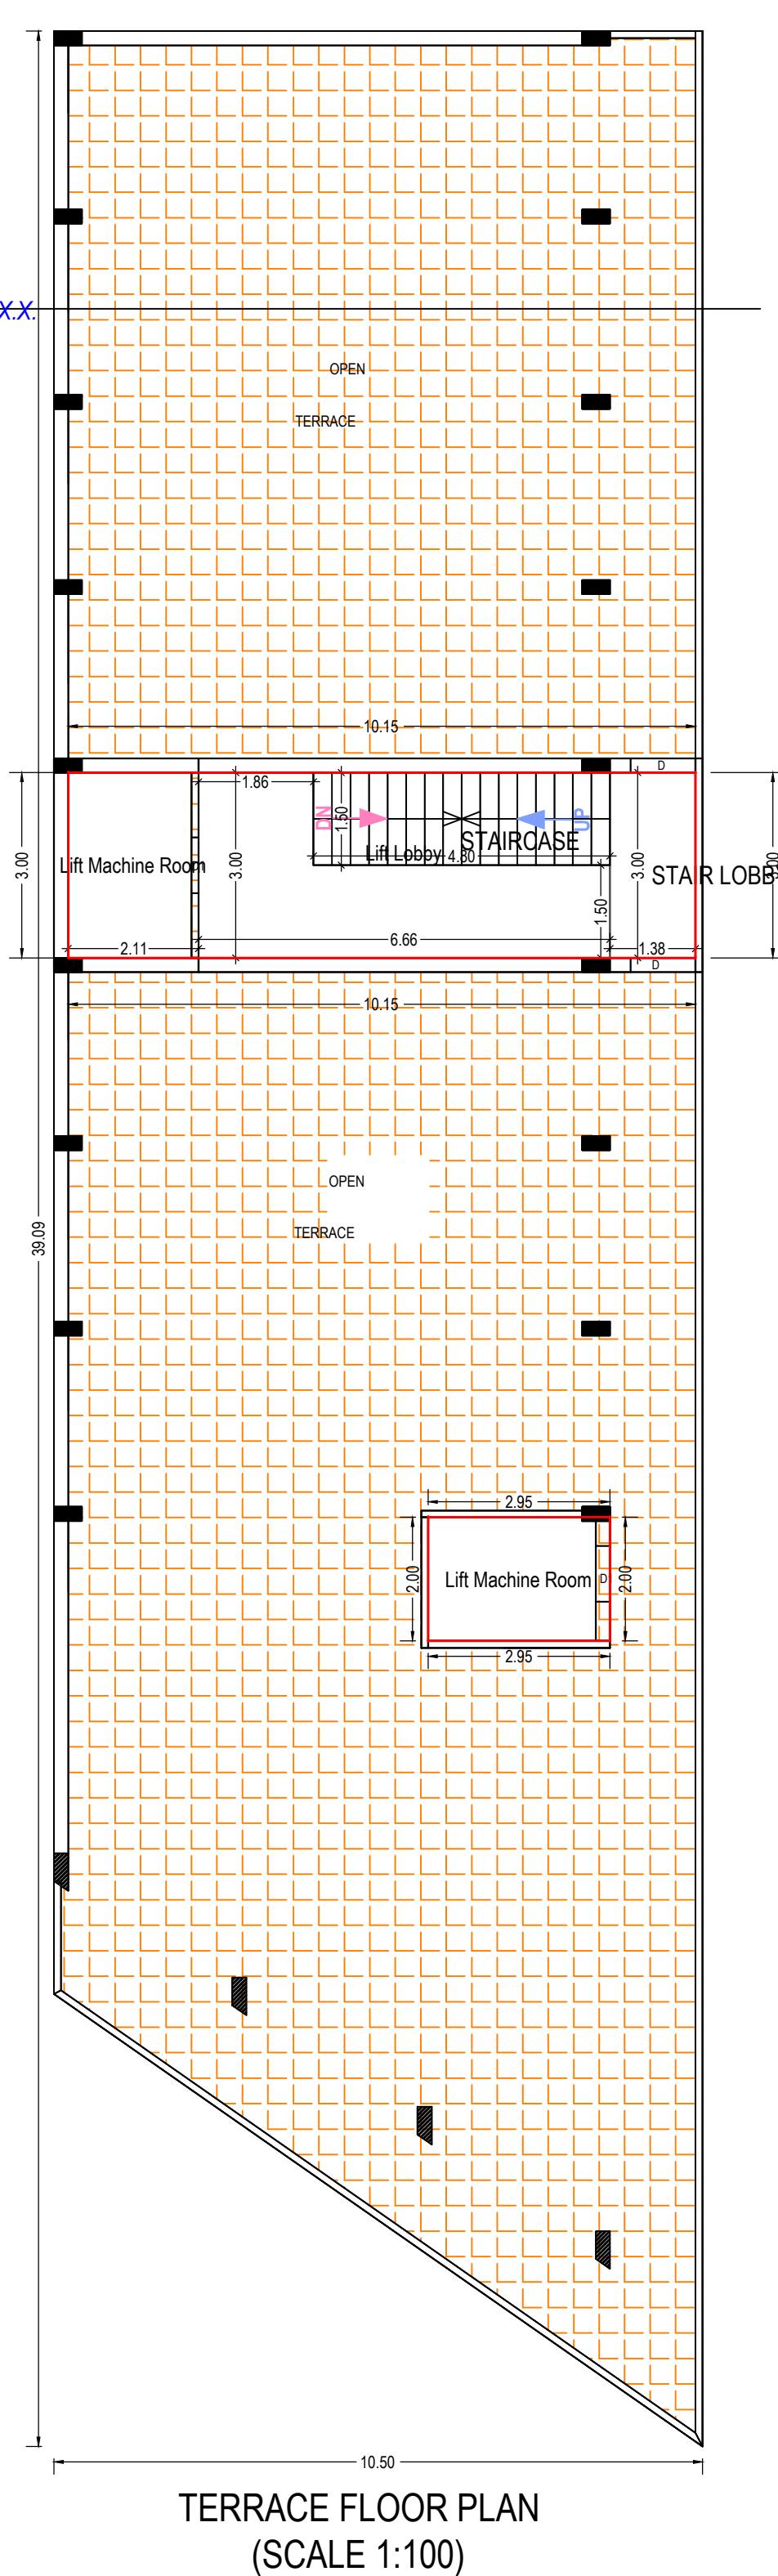
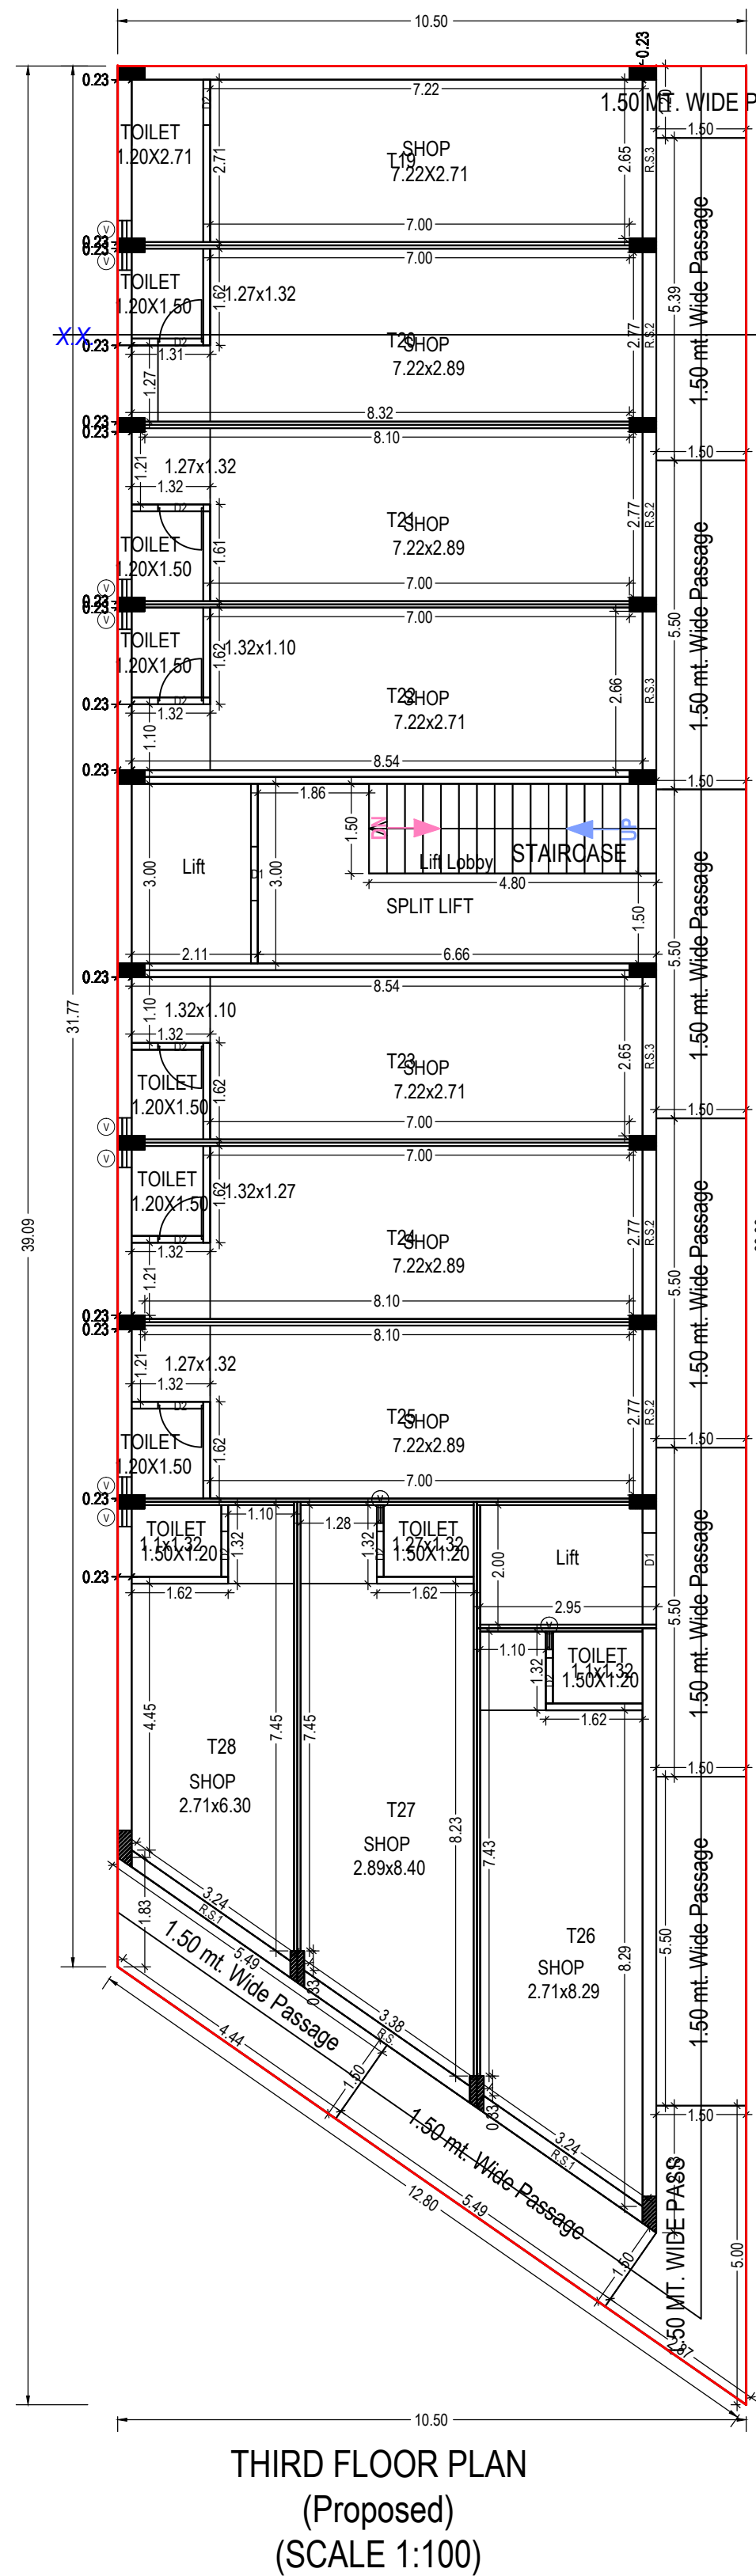


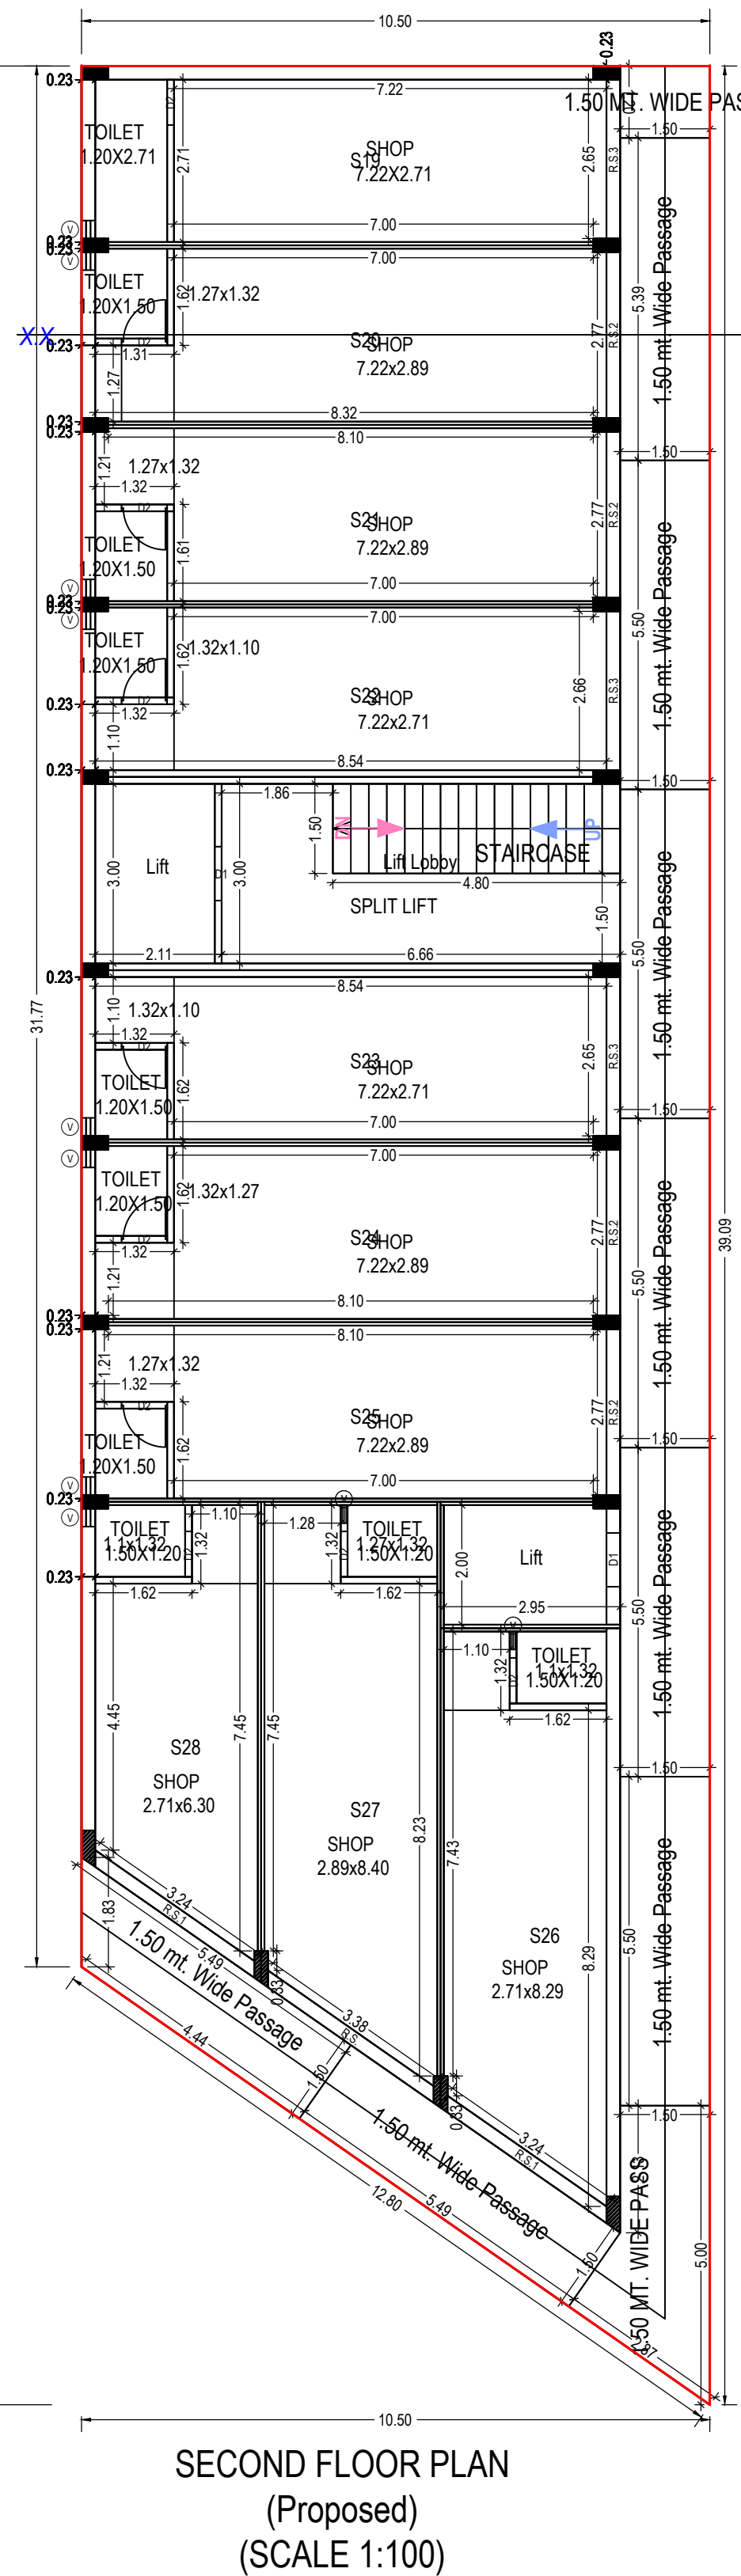

SCHEDULE OF DOOR:

BUILDING NAME	NAME	LENGTH	HEIGHT	NOS
B (BLOCK)	D2	0.75	2.10	40
B (BLOCK)	D1	2.10	0.90	03
B (BLOCK)	R.S.3	2.85	2.10	12
B (BLOCK)	R.S.2	2.77	2.10	16
B (BLOCK)	R.S.1	2.10	2.10	08
B (BLOCK)	R.S.	3.35	2.10	04

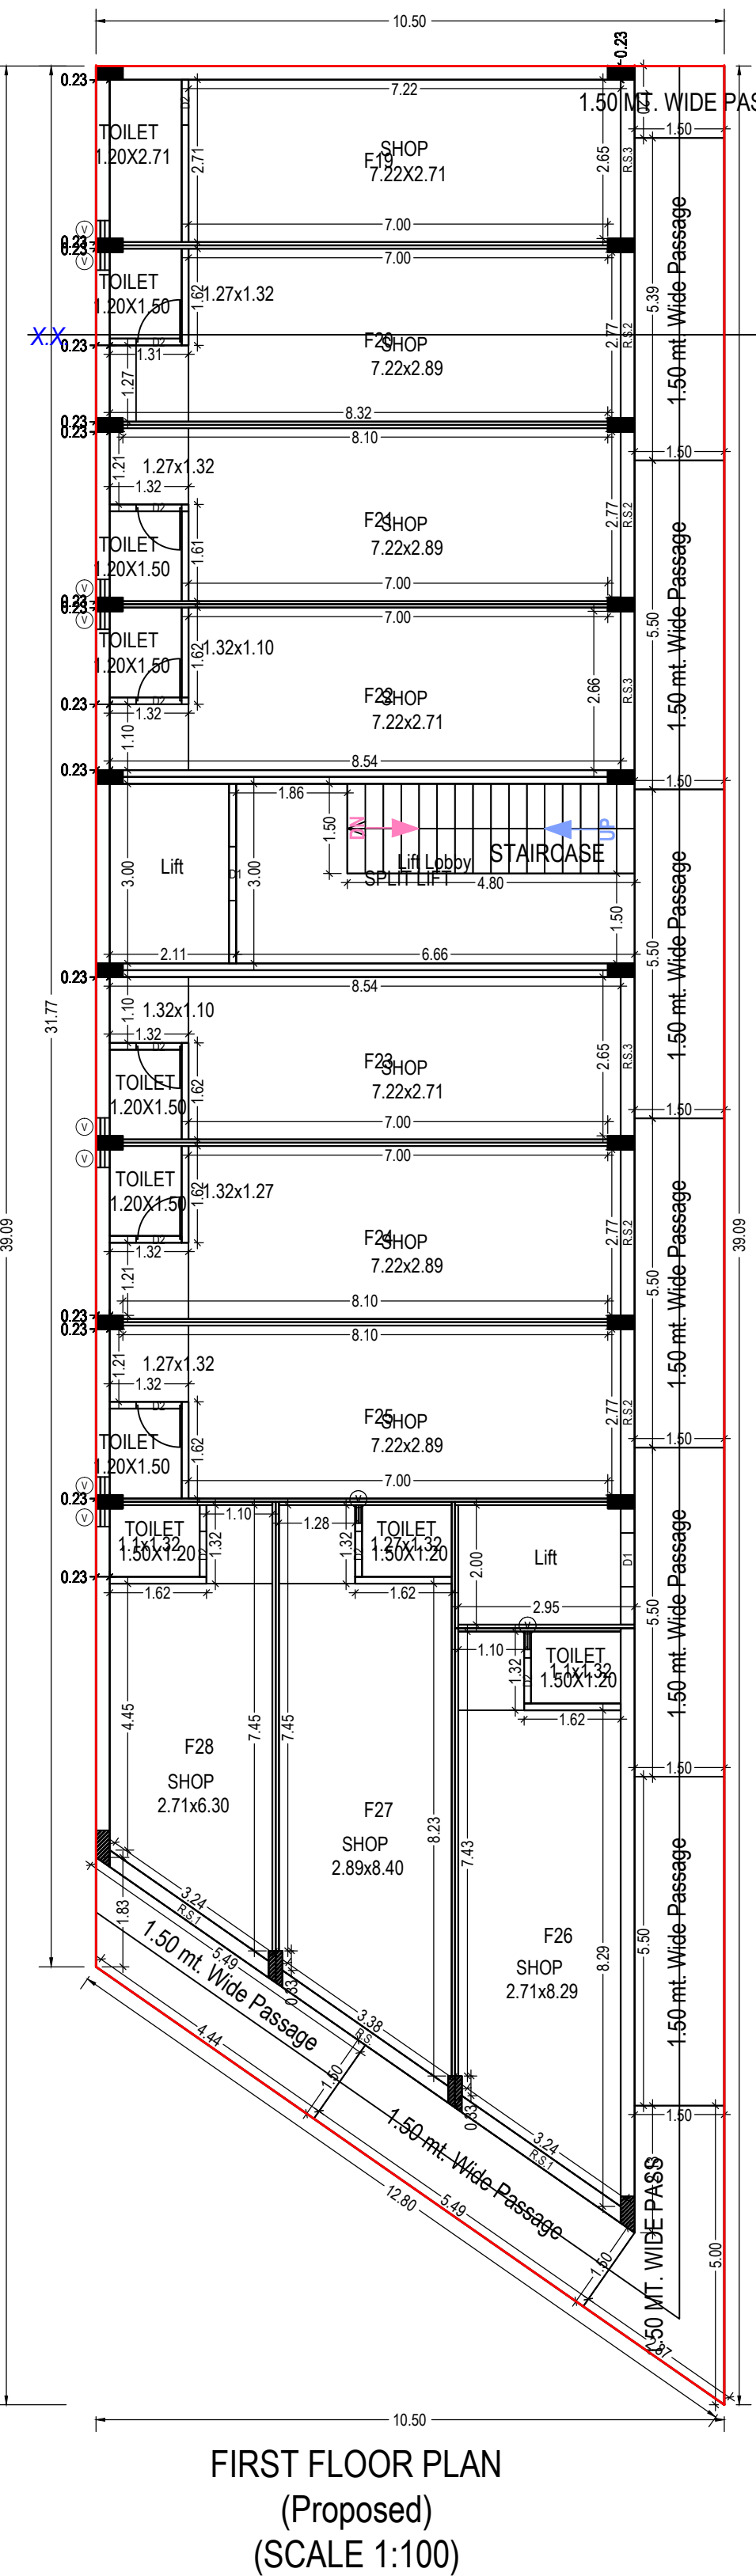

Building :B (BLOCK)


Floor Name	Total Built Up Area (Sq.mt.)	Star Case	Star Lobby	Lift	Lift Machine	Lift Lobby	Ramp	Covered Area	Parking	Proposed	FSI Area (Sq.mt.)	Total FSI Area (Sq.mt.)	No. of Unit
Basement Floor	465.11	8.10	0.00	6.33	0.00	6.44	65.67	0.00	358.57		0.00	0.00	00
Ground Floor	382.52	7.20	0.00	12.22	0.00	12.78	10.48	74.31	0.00		265.53	265.53	11
First Floor	372.06	7.20	0.00	12.22	0.00	12.78	0.00	0.00	0.00		339.85	339.85	10
Second Floor	372.06	7.20	0.00	12.22	0.00	12.78	0.00	0.00	0.00		339.85	339.85	10
Third Floor	372.06	7.20	0.00	12.22	0.00	12.78	0.00	0.00	0.00		339.85	339.85	10
Terrace Floor	36.36	7.20	4.16	0.00	12.22	12.78	0.00	0.00	0.00		0.00	0.00	00
Total	2000.14	44.10	4.16	55.21	12.22	70.34	96.15	74.31	358.57		1285.97	1285.97	41
Number of Same Buildings	1												
Total	2000.14	44.10	4.16	55.21	12.22	70.34	96.15	74.31	358.57		1285.97	1285.97	41


Staircase Checks (Table 8a-1)

Floor Name	Star Case Name	Flight Width	Tread Width	Riser Height
BASEMENT FLOOR PLAN	STAIRCASE	1.50	0.30	0.00
GROUND FLOOR PLAN	STAIRCASE	1.50	0.30	0.23
FIRST FLOOR PLAN	STAIRCASE	1.50	0.30	0.23
SECOND FLOOR PLAN	STAIRCASE	1.50	0.30	0.23
THIRD FLOOR PLAN	STAIRCASE	1.50	0.30	0.23
TERRACE FLOOR PLAN	STAIRCASE	1.50	0.30	0.00


UnitBUA Table for Building :B (BLOCK)									
Floor	Name	UnitBUA Type	Gross UnitBUA Area	Deductions From Gross UnitBUA Area in Sq.mt.	UnitBUA Area	Deductions (Area in Sq.mt.)	Carpet Area	No. of Unit	
GROUND FLOOR PLAN	G19	SHOP	27.00	0.00	27.00	4.14	22.86	11	
	G20	SHOP	27.00	0.00	27.00	2.67	0.00		24.33
	G21	SHOP	27.00	0.00	27.00	2.67	0.00		24.33
	G22	SHOP	25.97	0.00	25.97	3.12	0.00		22.85
	G23	SHOP	25.97	0.00	25.97	3.12	0.00		22.85
	G24	SHOP	27.00	0.00	27.00	2.66	0.00		24.34
	G25	SHOP	27.00	0.00	27.00	2.66	0.00		24.34
	G26	SHOP	27.18	0.00	27.18	4.01	0.00		23.17
	G27	SHOP	27.24	0.00	27.24	2.32	0.00		24.92
	G28	SHOP	20.97	0.00	20.97	3.07	0.00		17.90
	SPILT LIFT	OTHER	29.07	19.11	9.96	3.11	7.20		-0.35
Total		291.40	19.11	272.29	33.53	7.20	231.56	11	
Total per Floor		Typical Floor = 1	291.40	19.11	272.29	33.53	7.20	231.56	
FIRST FLOOR PLAN	F19	SHOP	27.00	0.00	27.00	4.14	0.00	22.86	11
	F20	SHOP	27.00	0.00	27.00	2.67	0.00	24.33	
	F21	SHOP	27.00	0.00	27.00	2.67	0.00	24.33	
	F22	SHOP	25.97	0.00	25.97	3.12	0.00	22.85	
	F23	SHOP	25.97	0.00	25.97	3.12	0.00	22.85	
	F24	SHOP	27.00	0.00	27.00	2.66	0.00	24.34	
	F25	SHOP	27.00	0.00	27.00	2.64	0.00	24.36	
	F26	SHOP	27.18	0.00	27.18	4.01	0.00	23.17	
	F27	SHOP	27.24	0.00	27.24	2.32	0.00	24.92	
	F28	SHOP	20.97	0.00	20.97	3.07	0.00	17.90	
	SPILT LIFT	OTHER	29.07	19.11	9.96	3.11	7.20	-0.35	
Total		291.40	19.11	272.29	33.53	7.20	231.56	10	
Total per Floor		Typical Floor = 1	291.40	19.11	272.29	33.53	7.20	231.56	
SECOND FLOOR PLAN	S19	SHOP	27.00	0.00	27.00	4.14	0.00	22.86	10
	S20	SHOP	27.00	0.00	27.00	2.67	0.00	24.33	
	S21	SHOP	27.00	0.00	27.00	2.67	0.00	24.33	
	S22	SHOP	25.97	0.00	25.97	3.12	0.00	22.85	
	S23	SHOP	25.97	0.00	25.97	3.12	0.00	22.85	
	S24	SHOP	27.00	0.00	27.00	2.66	0.00	24.34	
	S25	SHOP	27.00	0.00	27.00	2.64	0.00	24.36	
	S26	SHOP	27.18	0.00	27.18	4.01	0.00	23.17	
	S27	SHOP	27.24	0.00	27.24	2.32	0.00	24.92	
	S28	SHOP	20.97	0.00	20.97	3.07	0.00	17.90	
	SPILT LIFT	OTHER	29.07	19.11	9.96	3.11	7.20	-0.35	
Total		291.40	19.11	272.29	33.53	7.20	231.56	10	
Total per Floor		Typical Floor = 1	291.40	19.11	272.29	33.53	7.20	231.56	
THIRD FLOOR PLAN	T19	SHOP	27.00	0.00	27.00	4.14	0.00	22.86	10
	T20	SHOP	27.00	0.00	27.00	2.67	0.00	24.33	
	T21	SHOP	27.00	0.00	27.00	2.67	0.00	24.33	
	T22	SHOP	25.97	0.00	25.97	3.12	0.00	22.85	
	T23	SHOP	25.97	0.00	25.97	3.12	0.00	22.85	
	T24	SHOP	27.00	0.00	27.00	2.66	0.00	24.34	
	T25	SHOP	27.00	0.00	27.00	2.64	0.00	24.36	
	T26	SHOP	27.18	0.00	27.18	4.01	0.00	23.17	
	T27	SHOP	27.24	0.00	27.24	2.32	0.00	24.92	
	T28	SHOP	20.97	0.00	20.97	3.07	0.00	17.90	
	SPILT LIFT	OTHER	29.07	19.11	9.96	3.11	7.20	-0.35	
Total		291.40	19.11	272.29	33.53	7.20	231.56	10	
Total per Floor		Typical Floor = 1	291.40	19.11	272.29	33.53	7.20	231.56	
Total			1165.60	76.44	1089.16	134.08	28.60	506.22	41

OWNER'S NAME AND SIGNATURE
PATEL KICHCHAREN POPATLAL
PATEL SHYAMABEN MUKUNDKUMAR
PROJAPATI USHABEN BHAKATBHAI
ARCHITECT'S NAME AND SIGNATURE
STRUCTURE ENGINEER
KRUNAL KAMLESHKUMAR
WCD
101783103200053
SUPERVISOR'S NAME AND SIGNATURE
DESIGNATION OF APPROVER
DATE OF APPROVAL

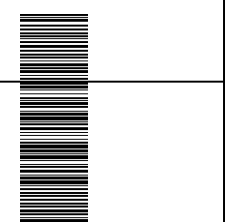


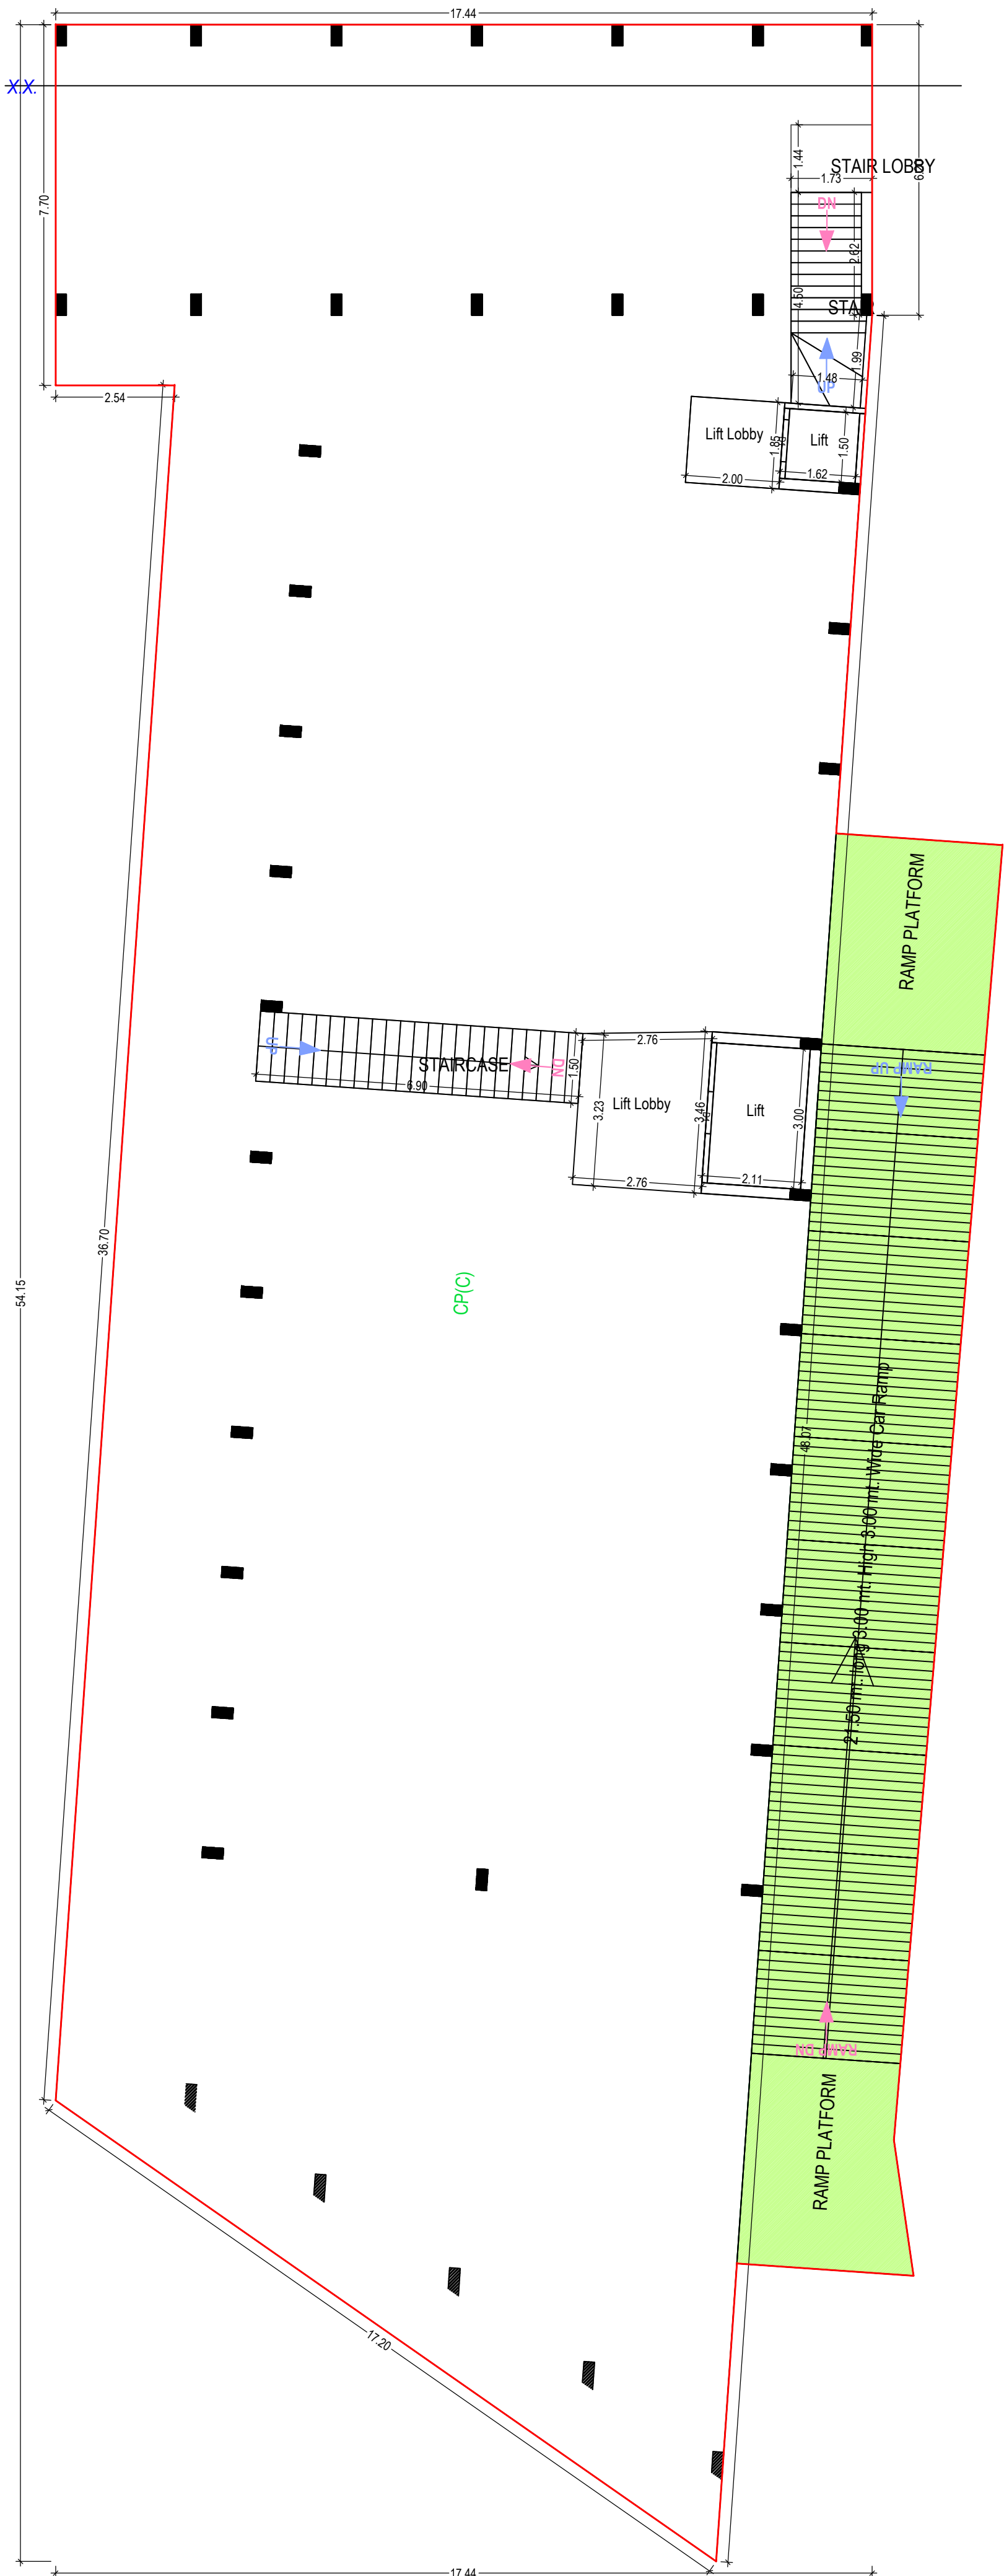


BASEMENT FLOOR PLAN
(Proposed)
(SCALE 1:100)

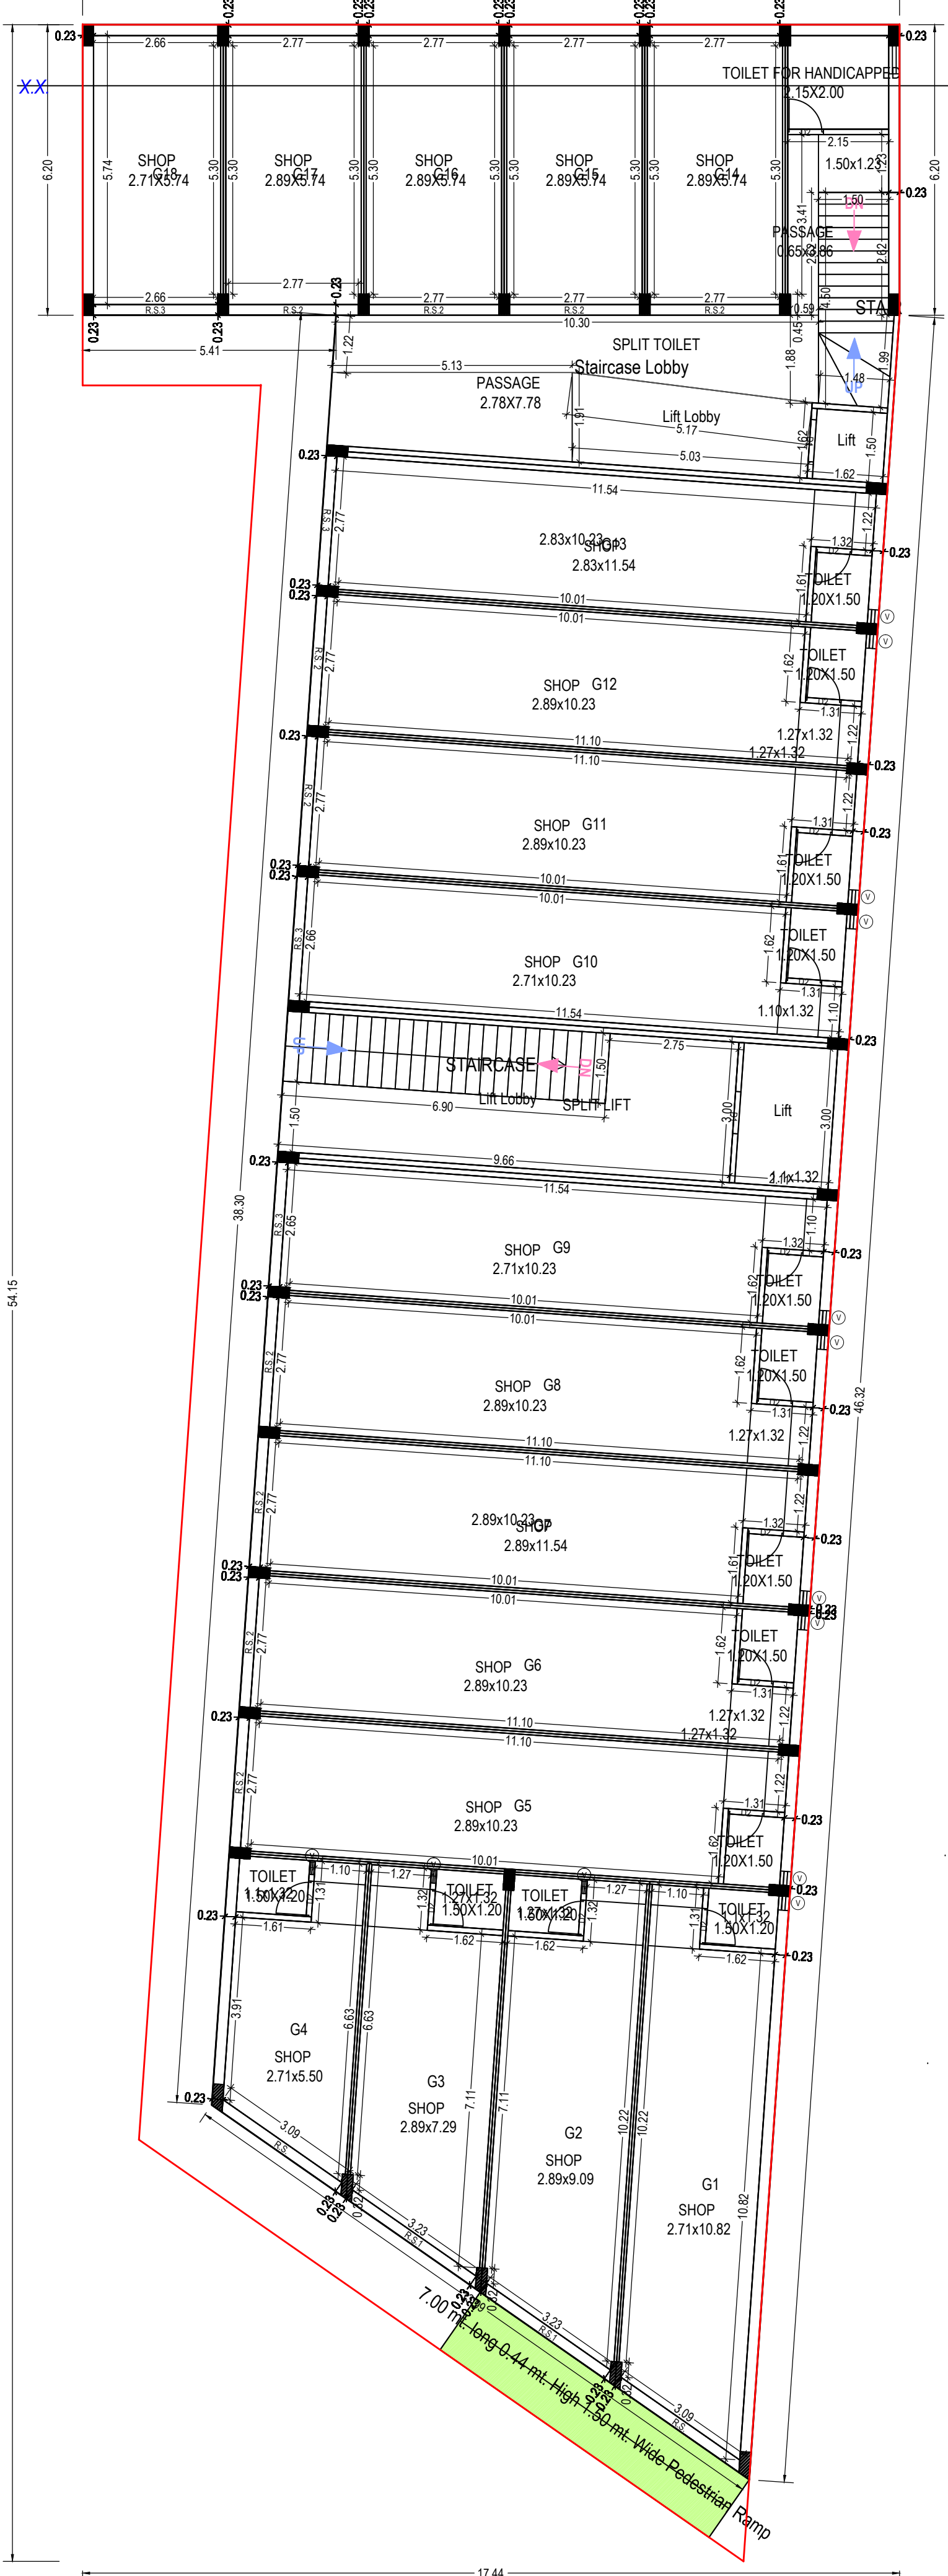


GROUND FLOOR PLAN
(Proposed)
(SCALE 1:100)

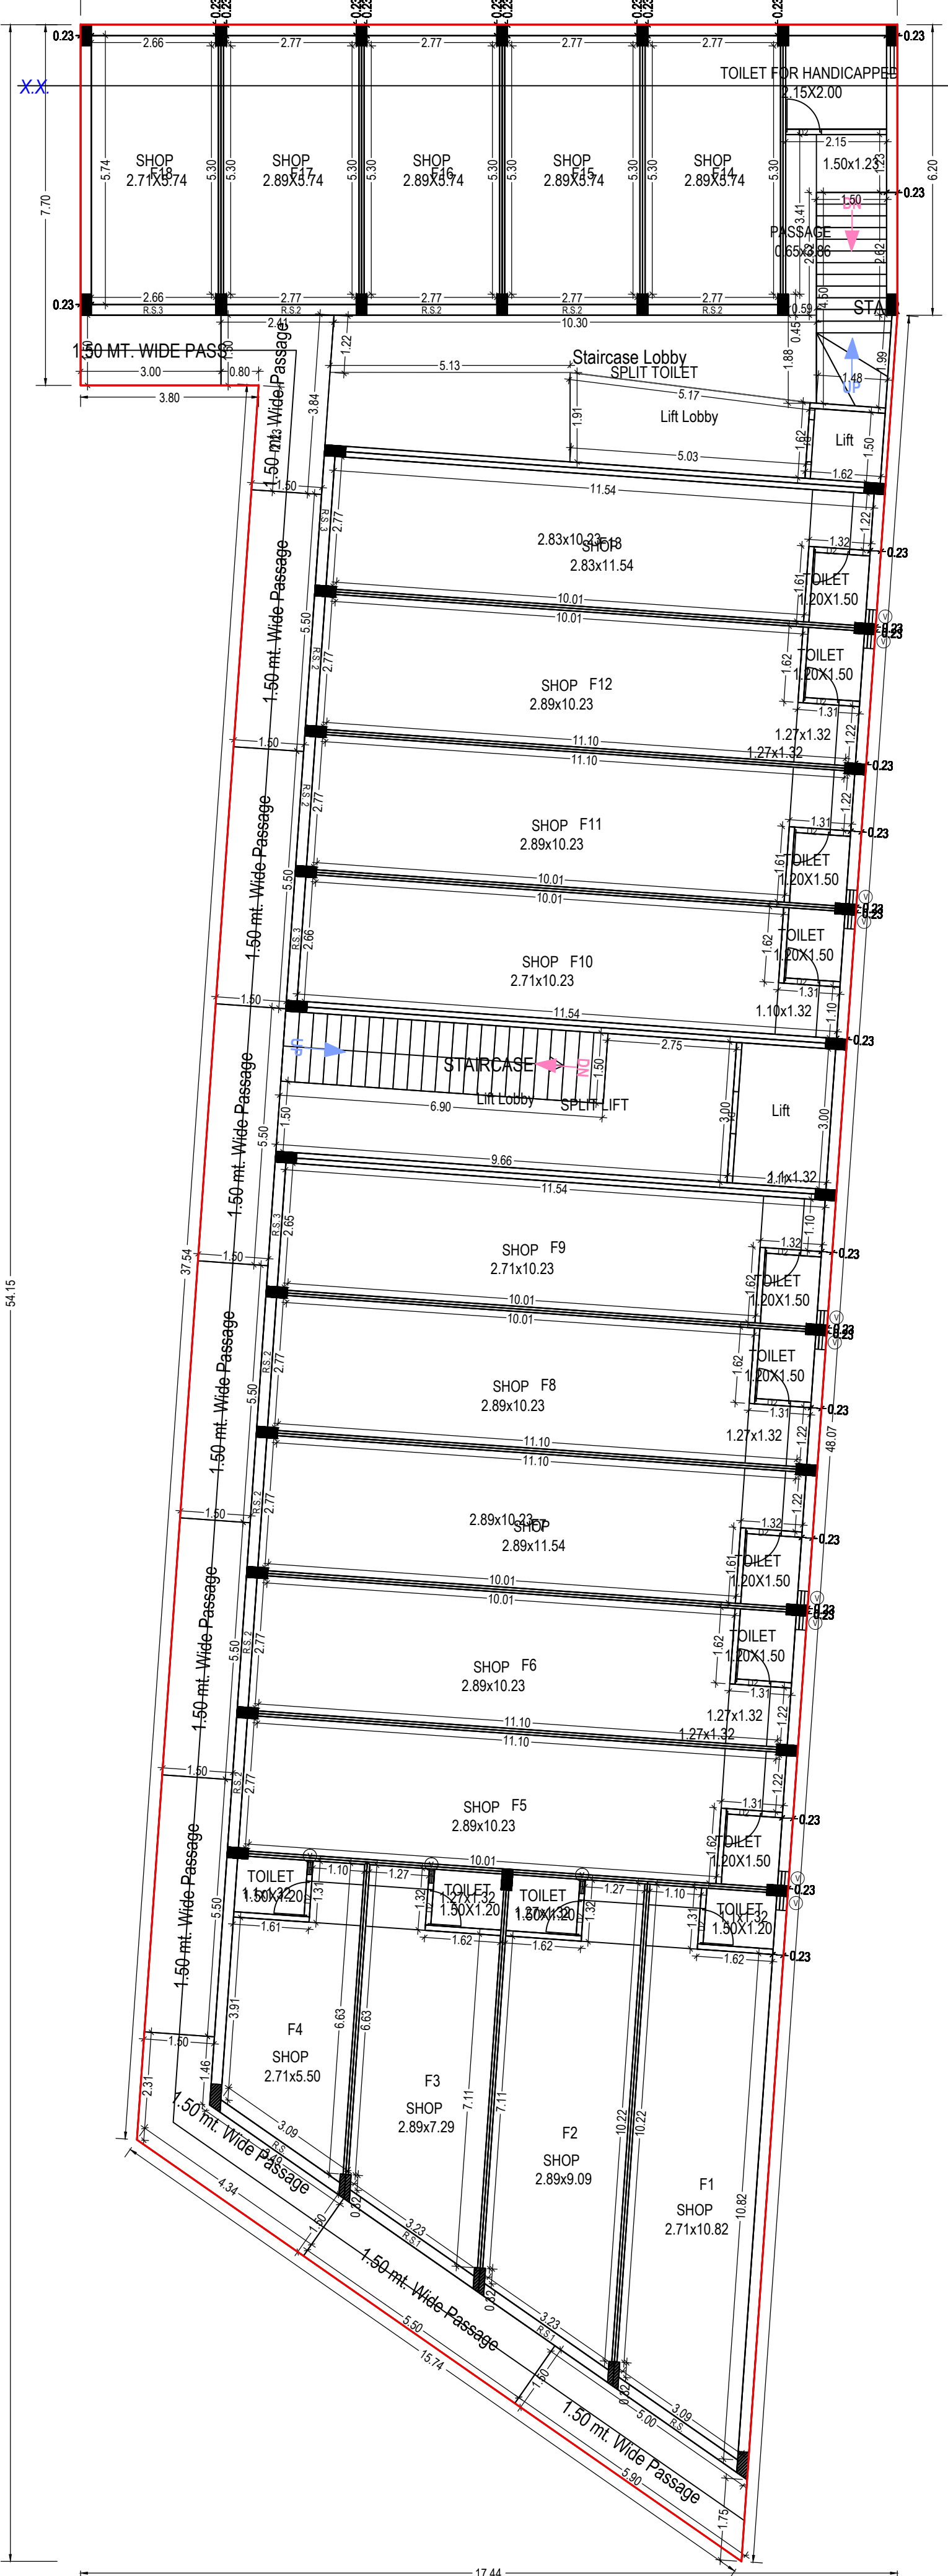

FIRST FLOOR PLAN
(Proposed)
(SCALE 1:100)

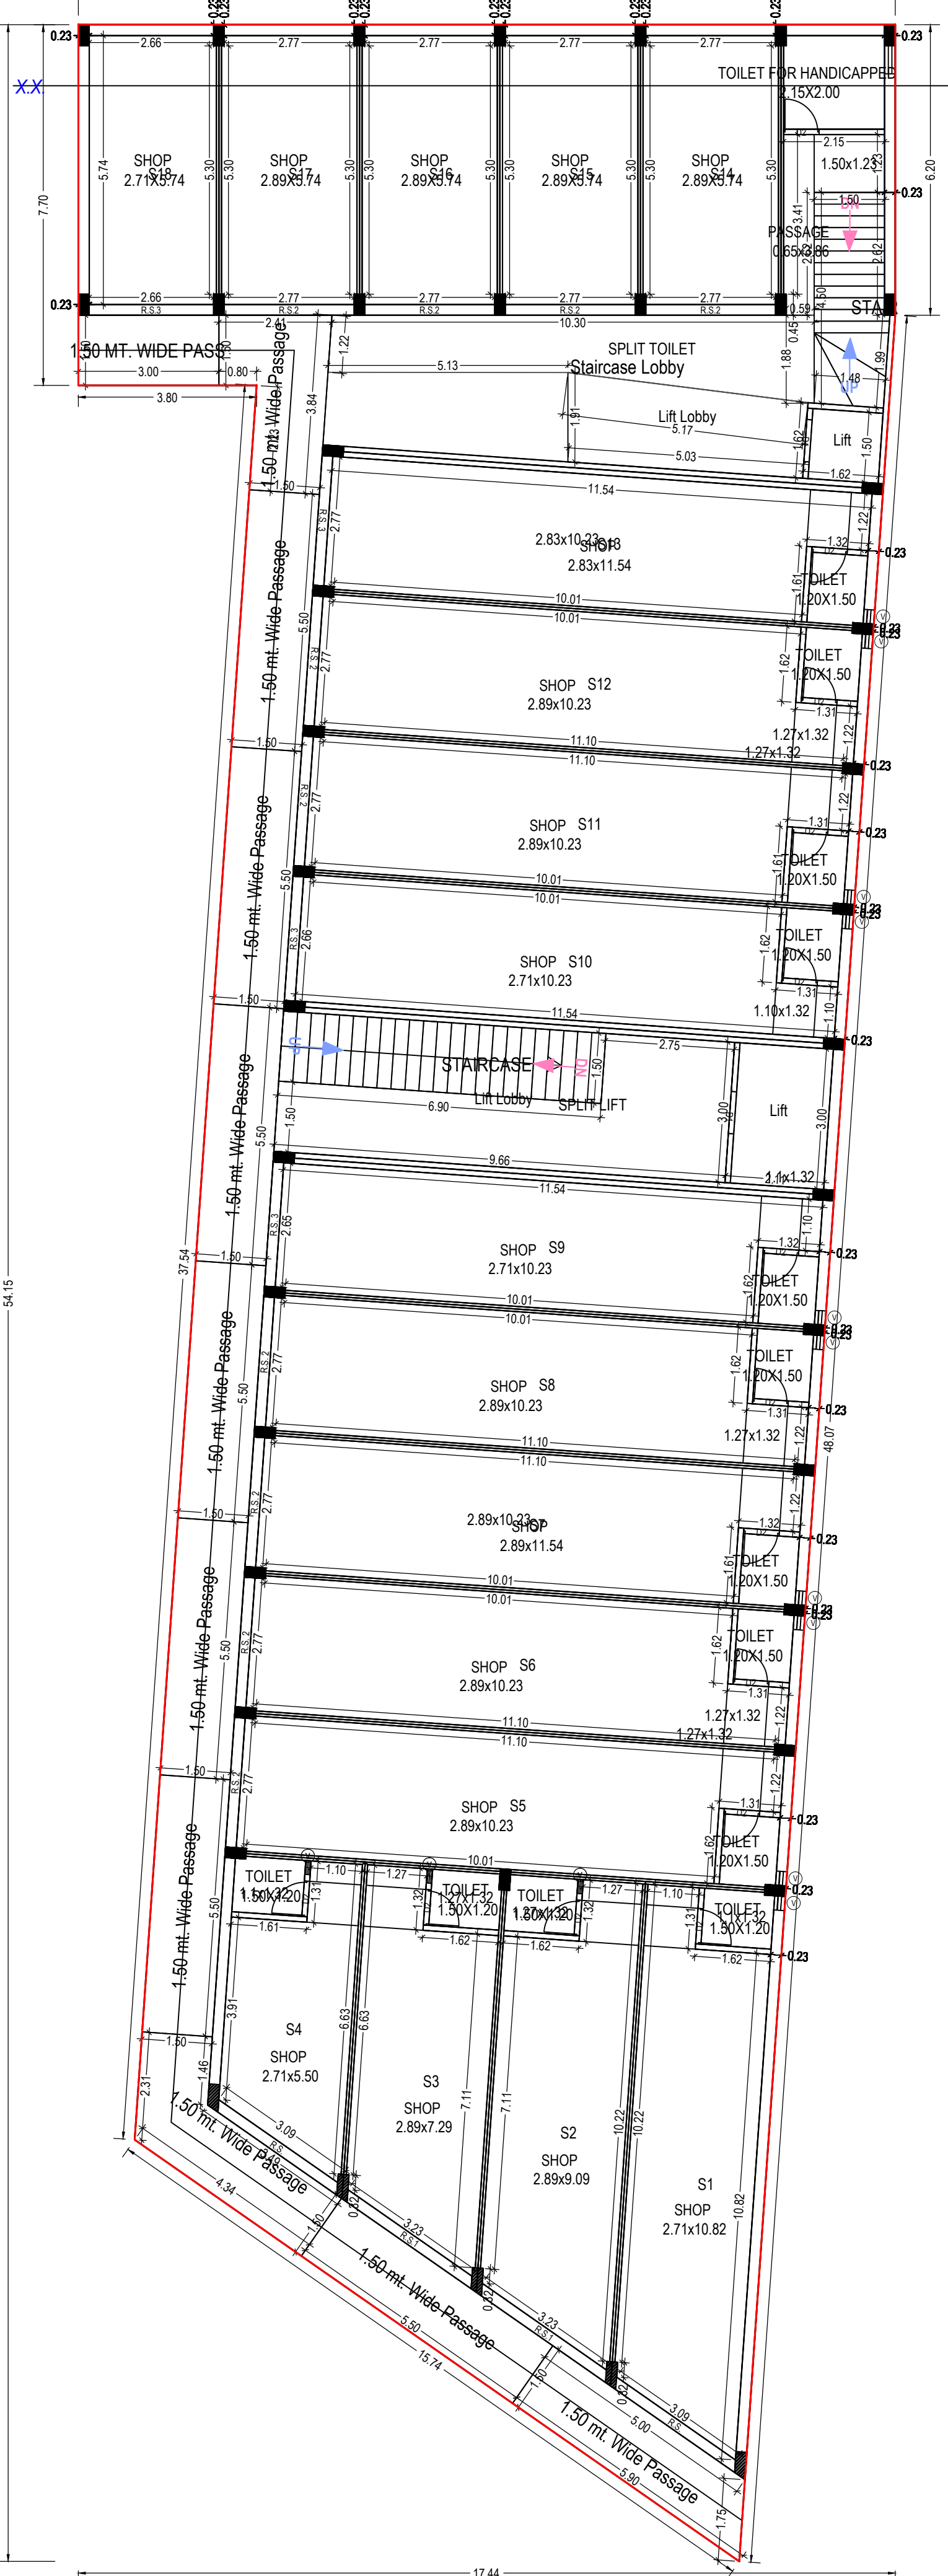

SECOND FLOOR PLAN
(Proposed)
(SCALE 1:100)

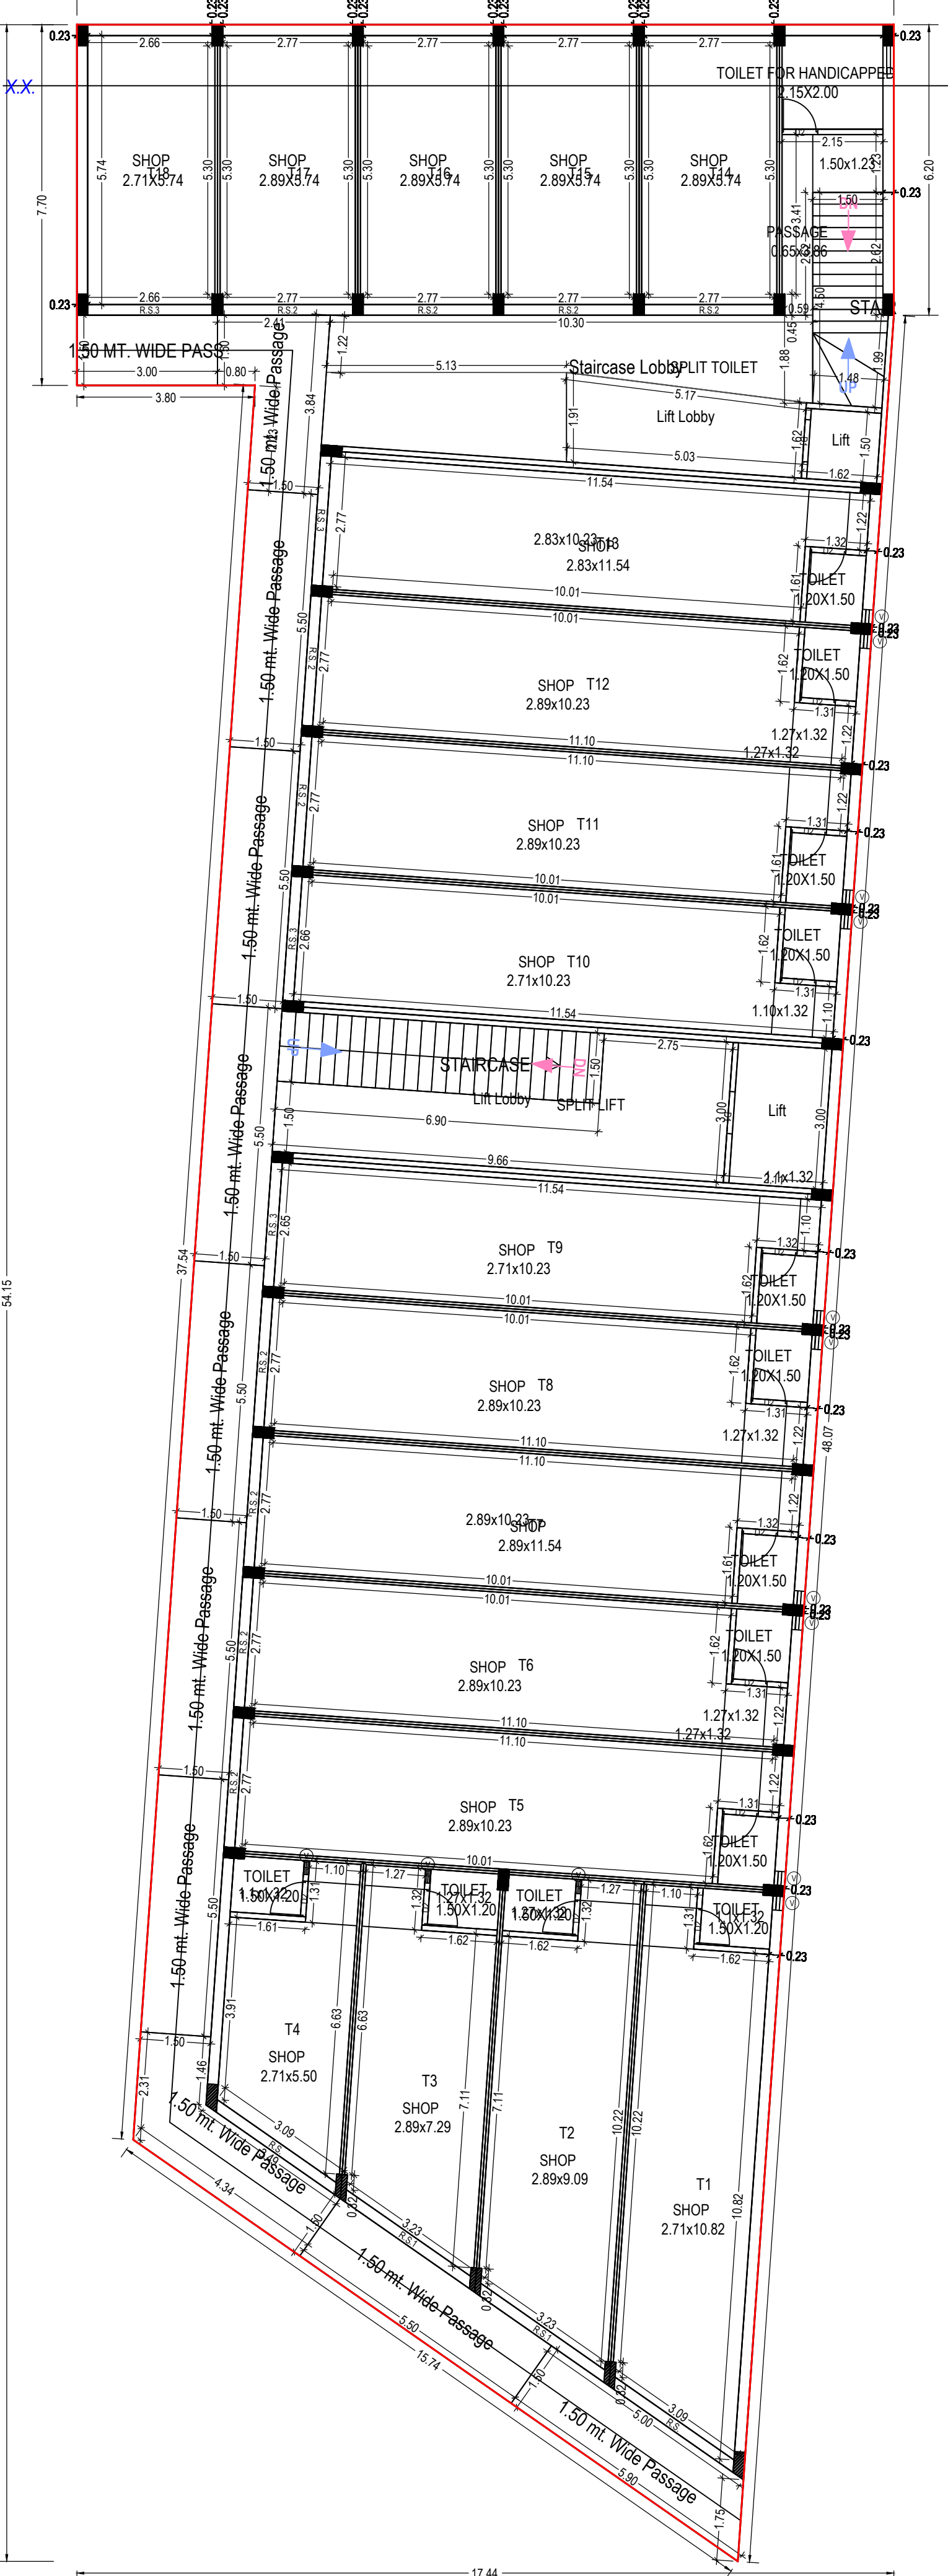

THIRD FLOOR PLAN
(Proposed)
(SCALE 1:100)

Grant of the permission is subject to the conditions mentioned in the permission letter. Permission letter and approved Plan PDF can be downloaded by scanning the QR code.

ISO_A0_841.00_x_1189.00_MM

Based on the aforesaid permission the applicant reserves the rights to commence the construction from the day of issuance. Nevertheless, in case, for procuring the aforesaid permission, any document or system configuration for rules or information or parameters or drawings provided or attached is found to be incorrect or inconsistent with respect to prevailing bye laws, by any authority or otherwise, the permission granted shall be considered as lapsed. Accuracy of Survey Report and Drawing is subject to accuracy of end-user provided data, 3rd party software/hardware services, etc. SoftTech Engineers Ltd. is not liable for any damages which may arise from use, or inability to use the Application Contents highlighted in magenta color are not verified. Texts printed in 'Italic' and 'Blue' color are user inputs, which are not verified and not generated by ecotory software.

PRODUCED BY AN AUTODESK EDUCATIONAL PRODUCT

PRODUCED BY AN AUTODESK EDUCATIONAL PRODUCT

OWNER'S NAME AND SIGNATURE	
PATEL KACHABEN PORATAL PATEL SHYAMABEN MUKUNDKUMAR PATEL MADHUBEN ARVINDBHAI PRAJAPATI USHABEN BHARATBHAI	
ARCHITECT'S NAME AND SIGNATURE	STRUCTURE ENGINEER
KRUNAL KAMLESHKUMAR MUNDA MUNDA MUNDA	
SUPERVISOR'S NAME AND SIGNATURE	
DATE OF APPROVAL	
DESIGNATION OF APPROVER	

