


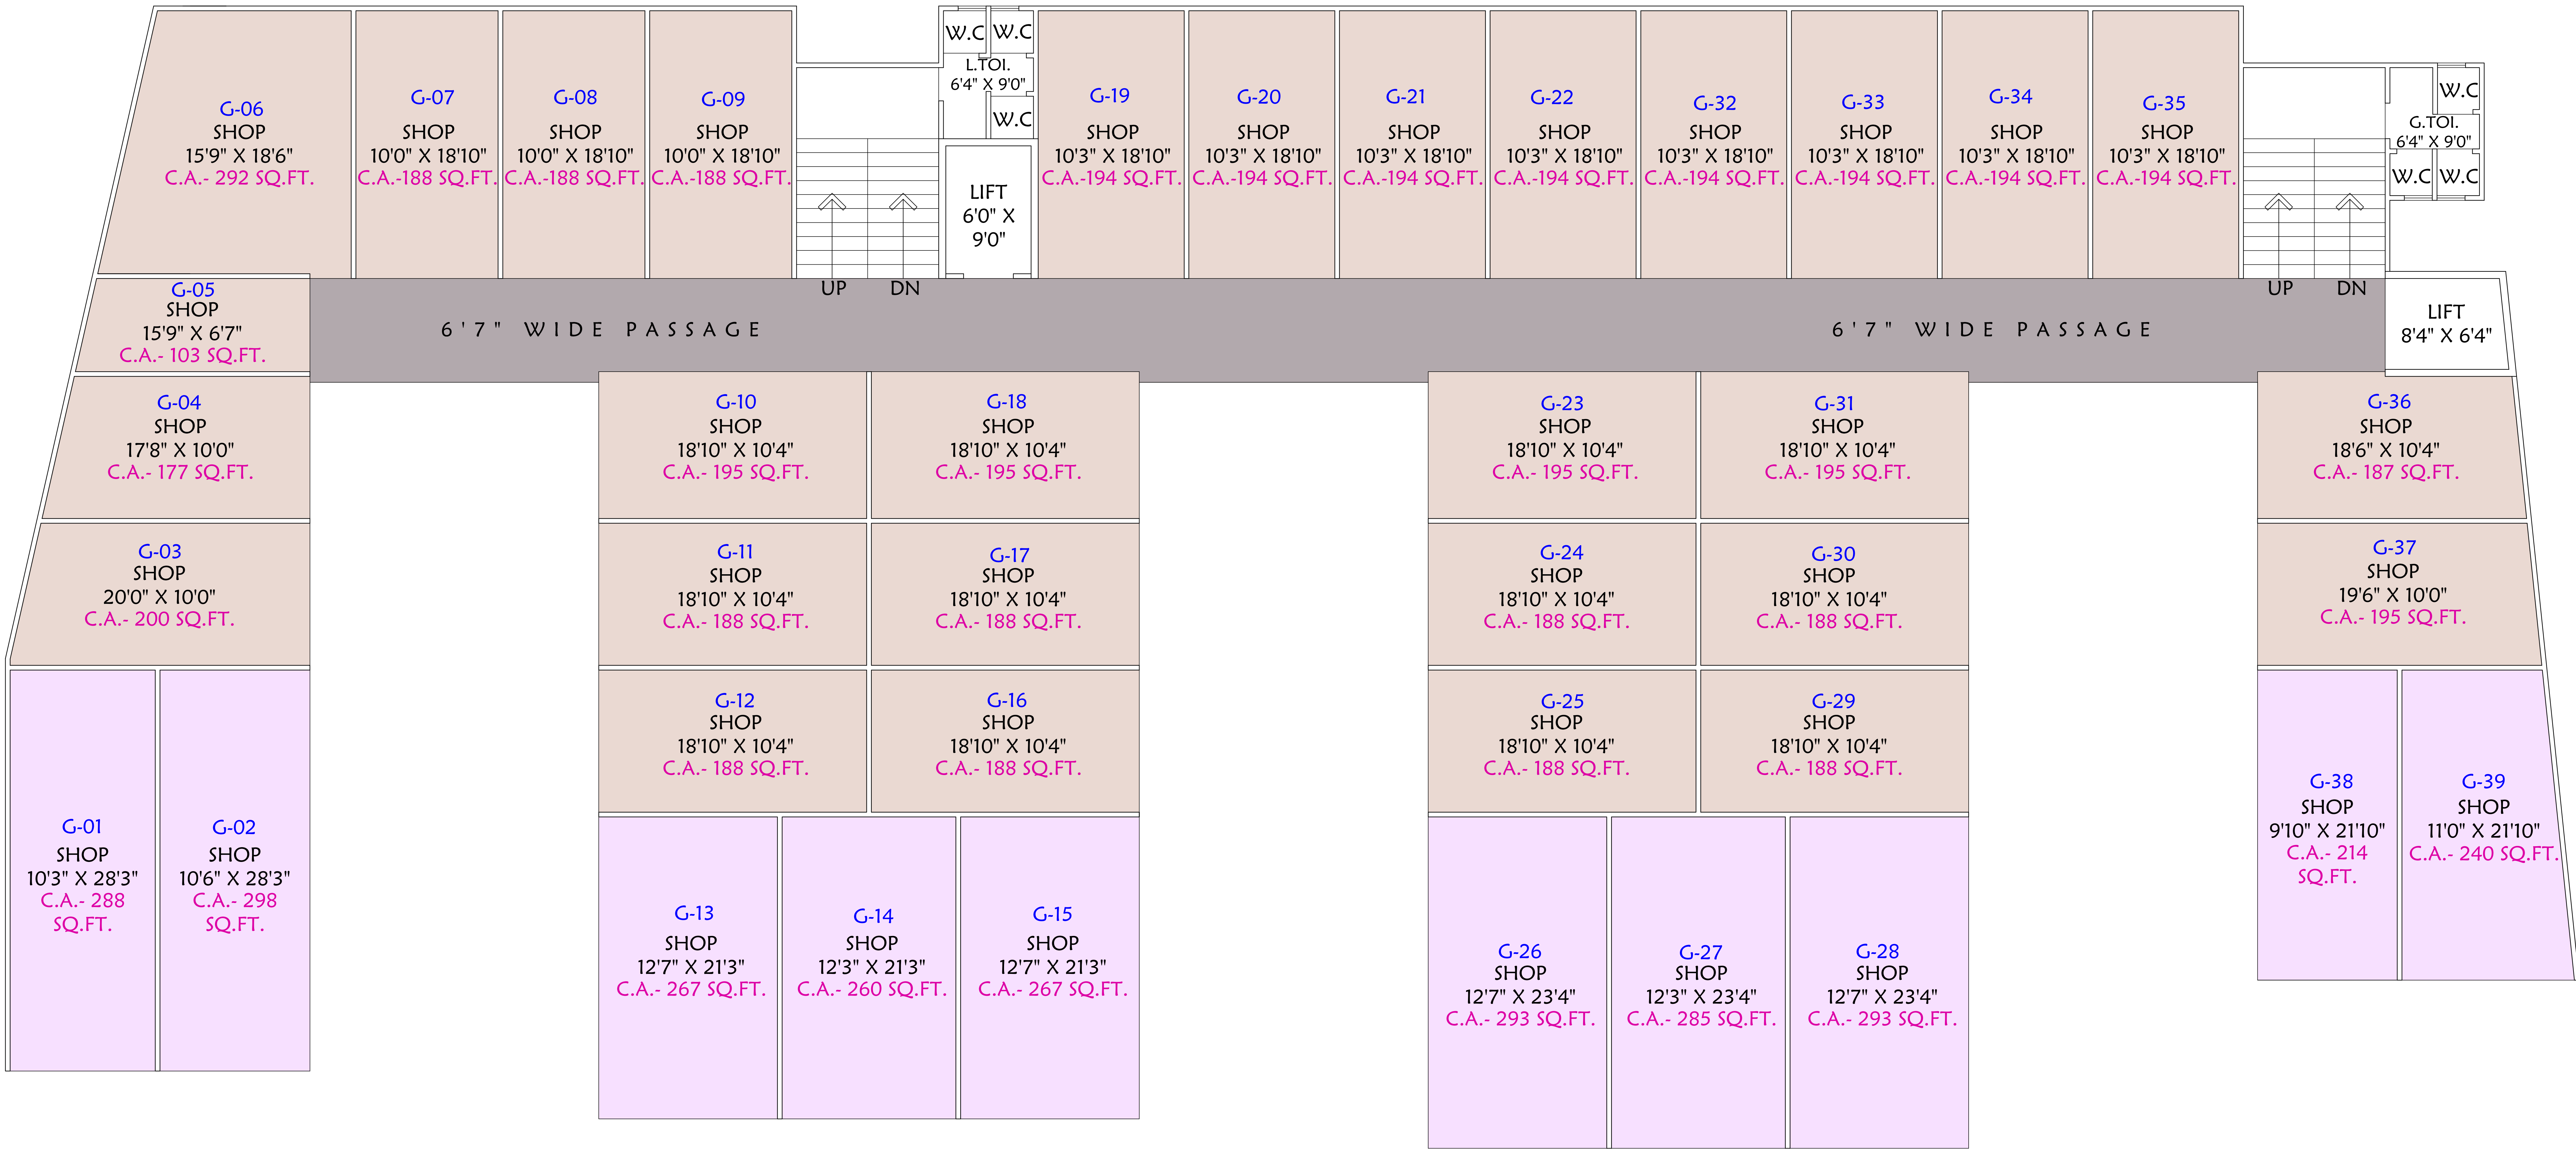

TOTAL CARPET AREA :- 8,262 SQ.FT.

Project Title

UNICORN PALAZZO

Path :

Drawing Title

GROUND FLOOR PLAN

NOTE:
1. All dim.should be verified on the site prior to start the work
any discrepancy shall be brought to the notice of architects.
2.This drawing is to be read and not scaled.
3. All elevation treatment shown in this plan is at it's sill lvl.
4. Please refer elevation and section dwg. given with this dwg.


Revision :-

No	Date	Description :	Revision by

North

Date

Dealt By

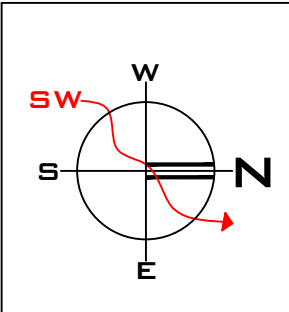

June 19th'2015

AMI

COPY FOR

Contractor
Structure

Elec Cons.
Supervisor

Scale :
N.T.S.



VISTAR
ARCHITECTS

204,Ruchita Complex, Athugar Street,Opp.State Bank,
Nanpura,Surat. Tel : +91 261 246766
E-Mail : vistararchitect@yahoo.co.in