
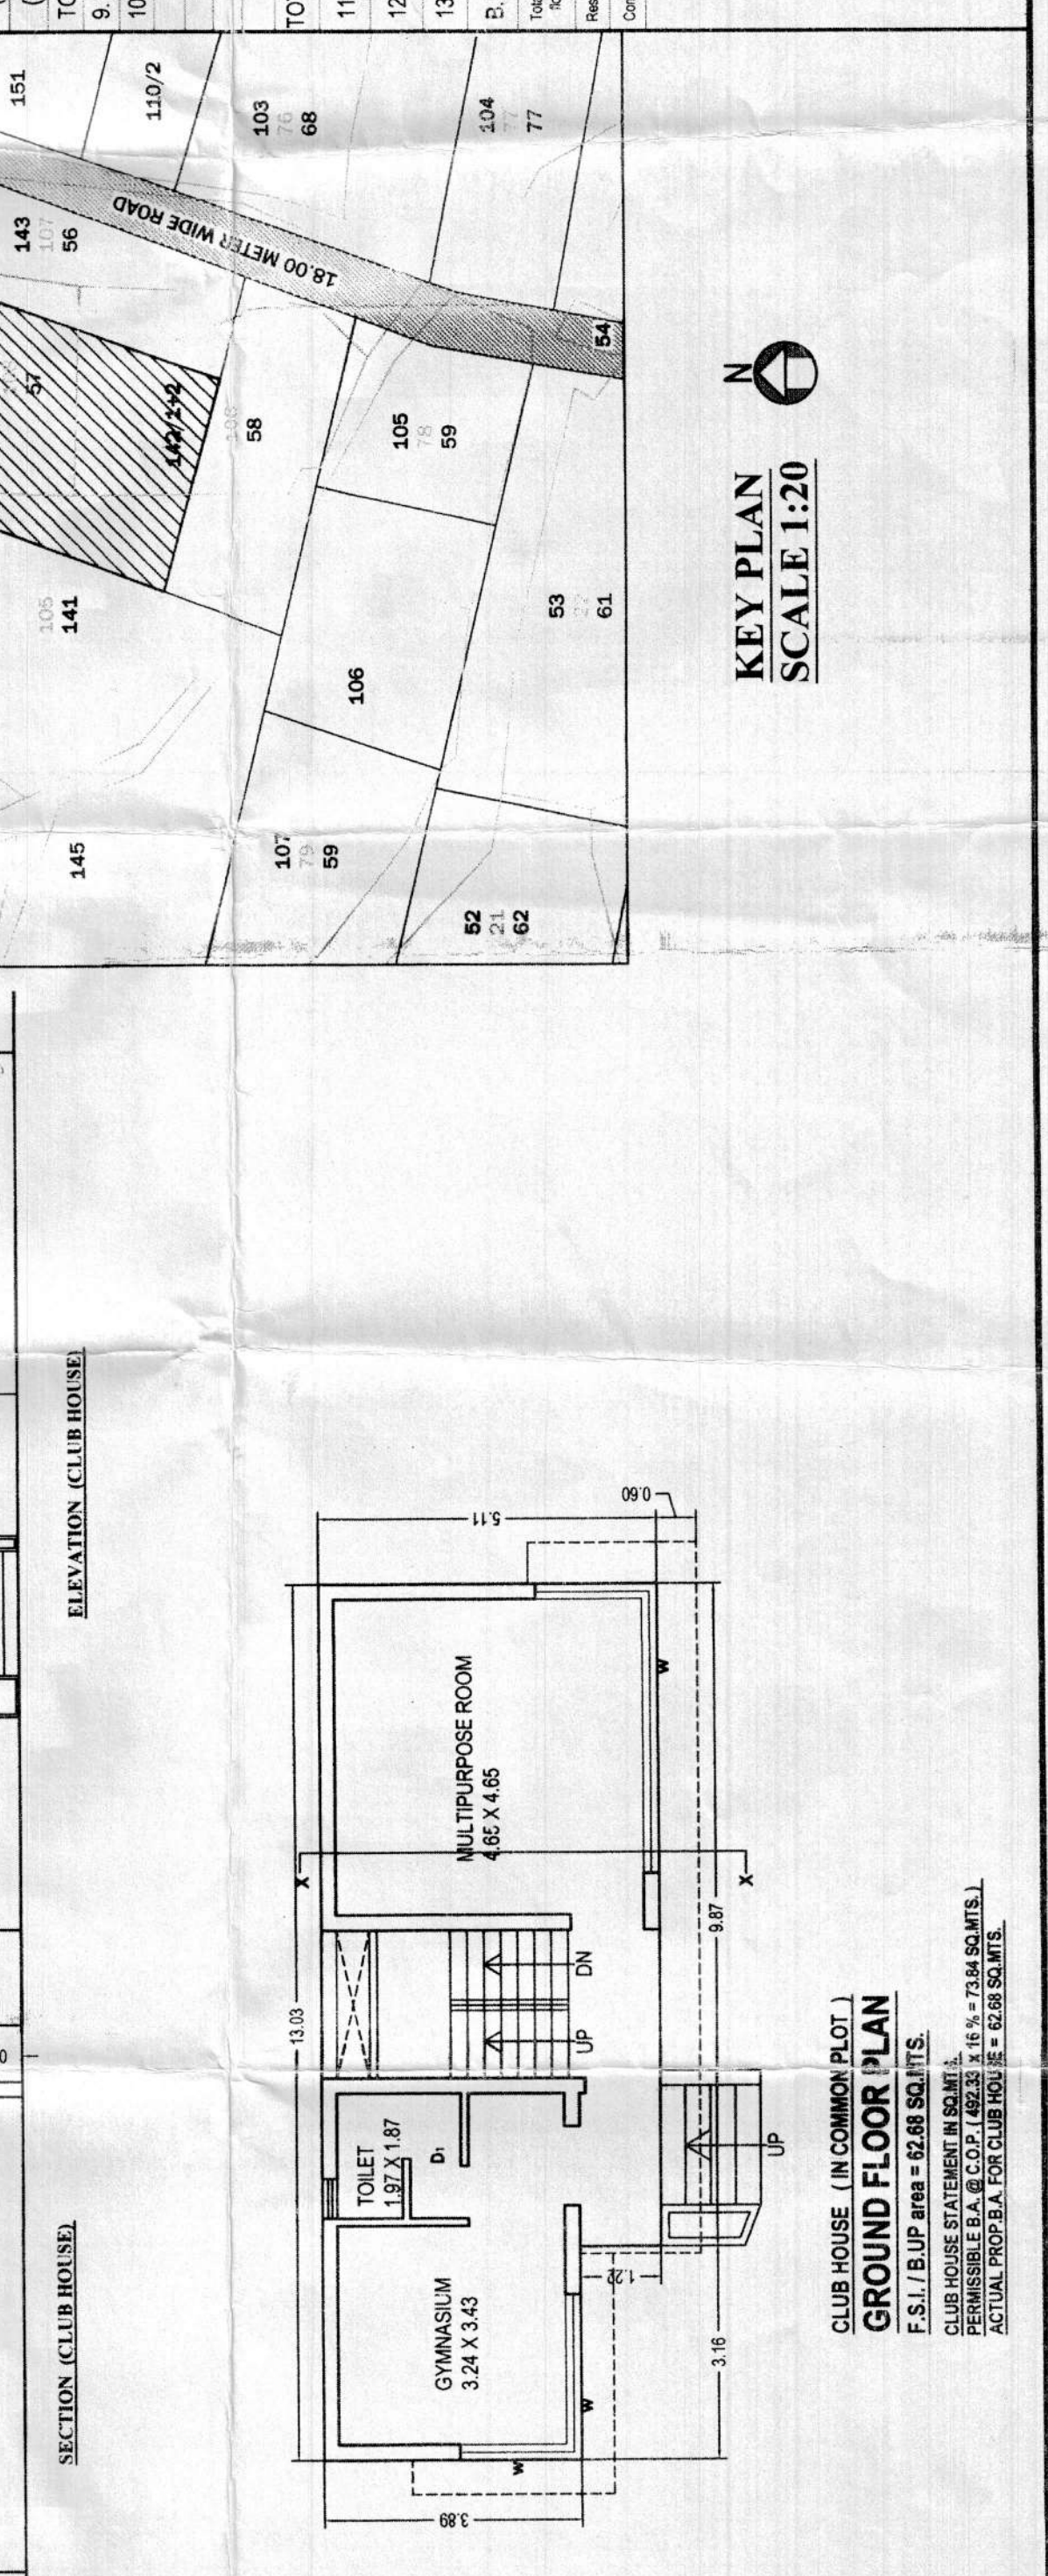
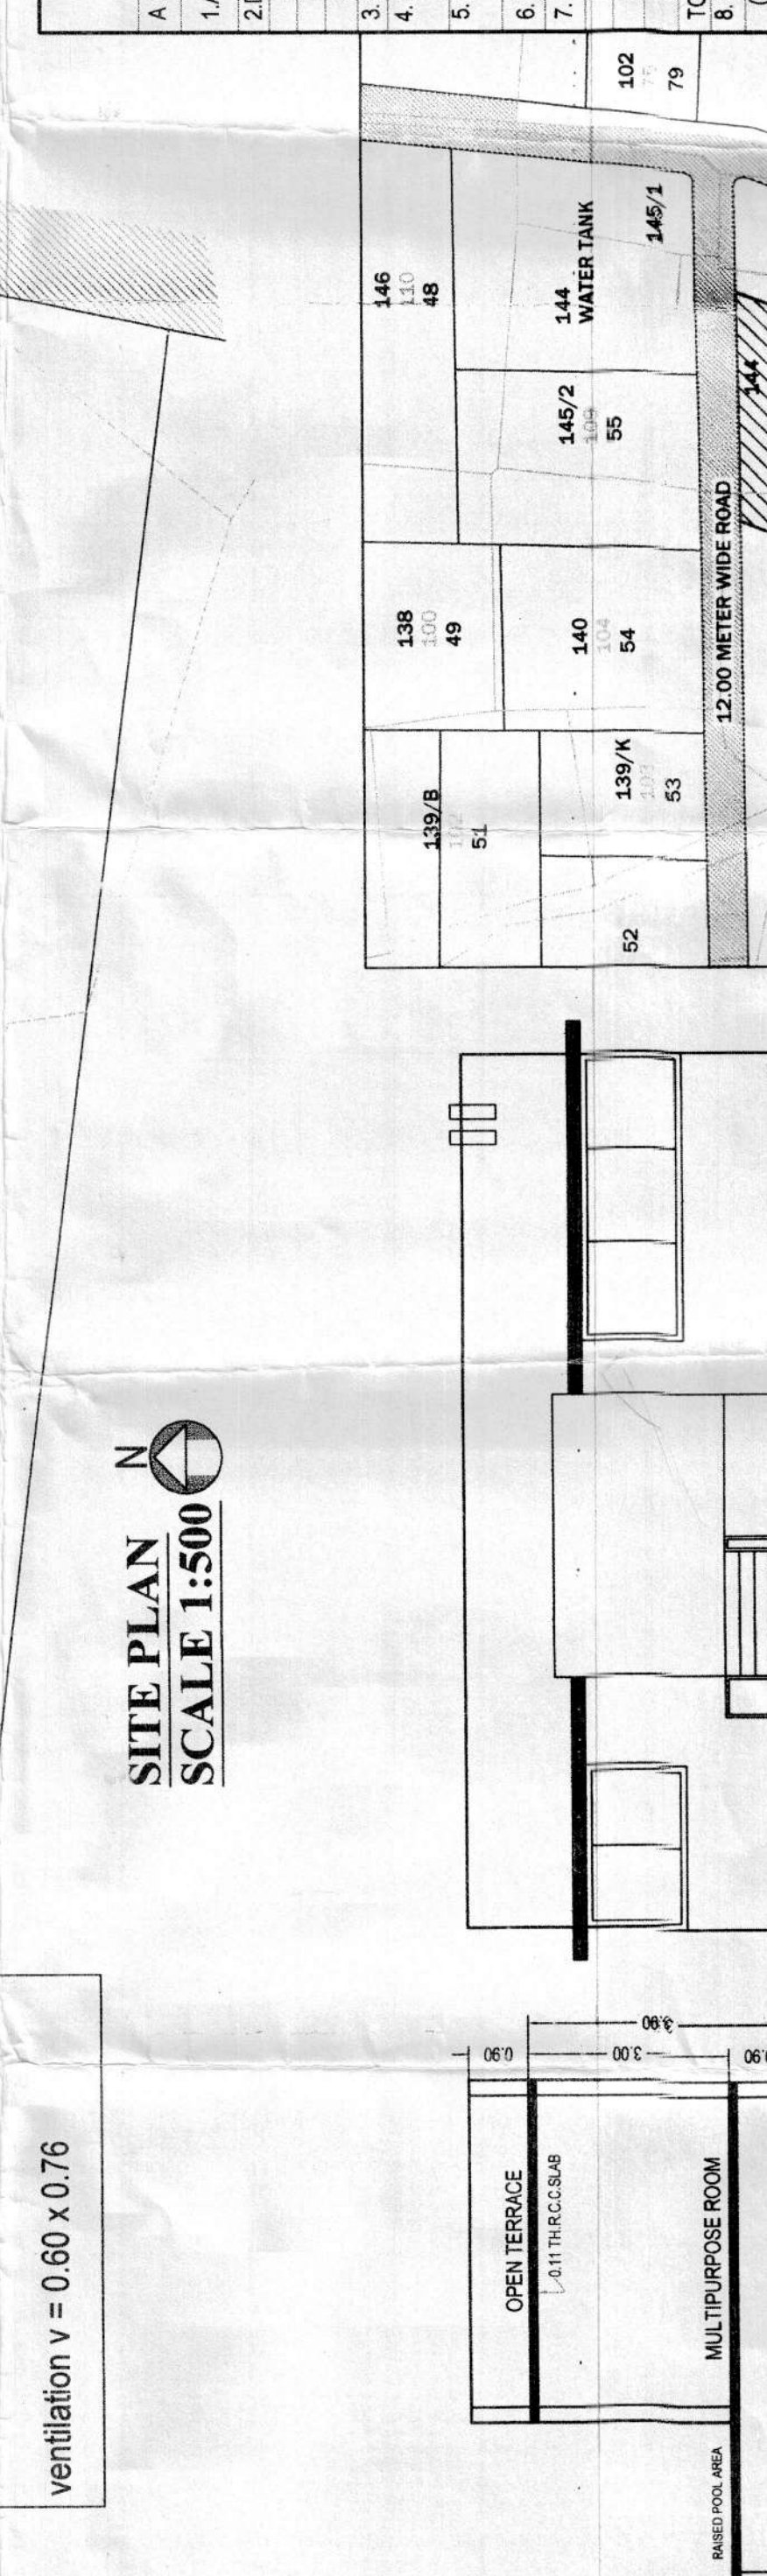
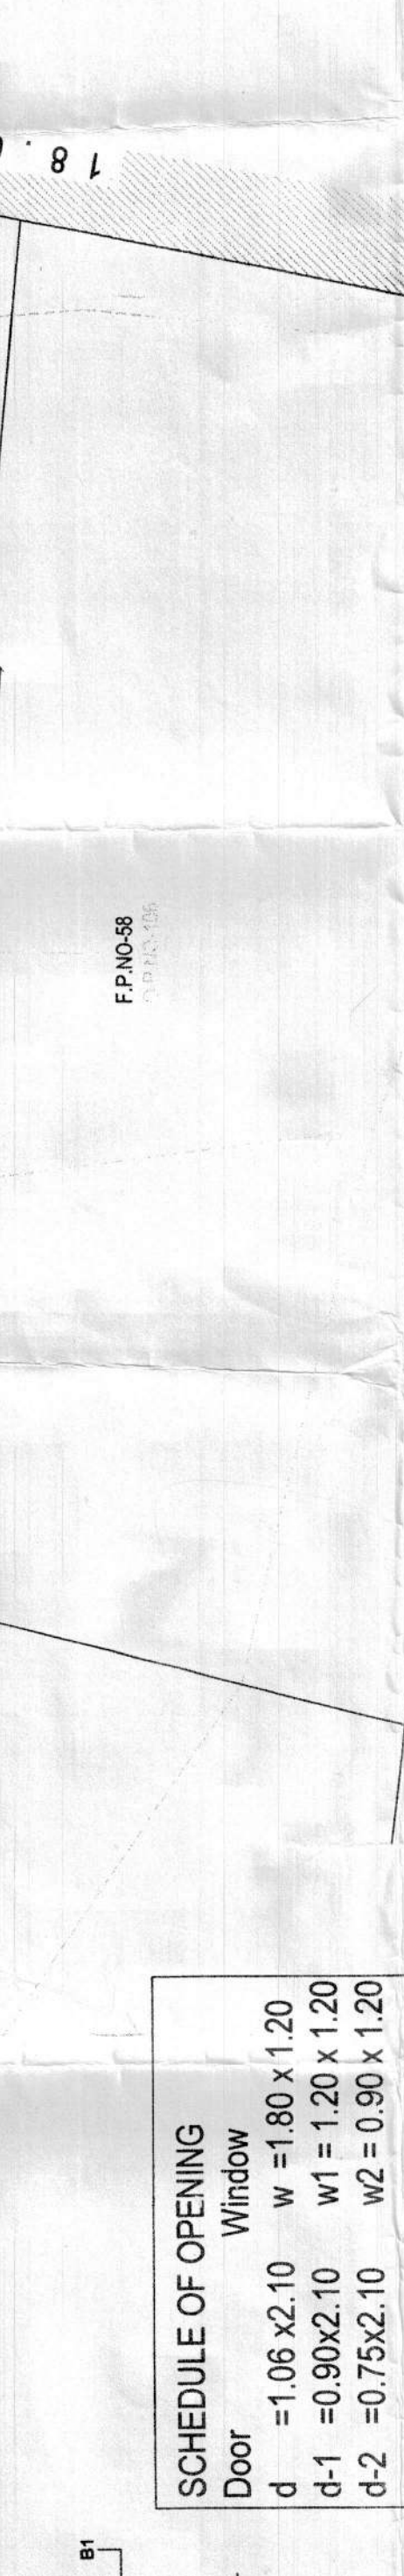
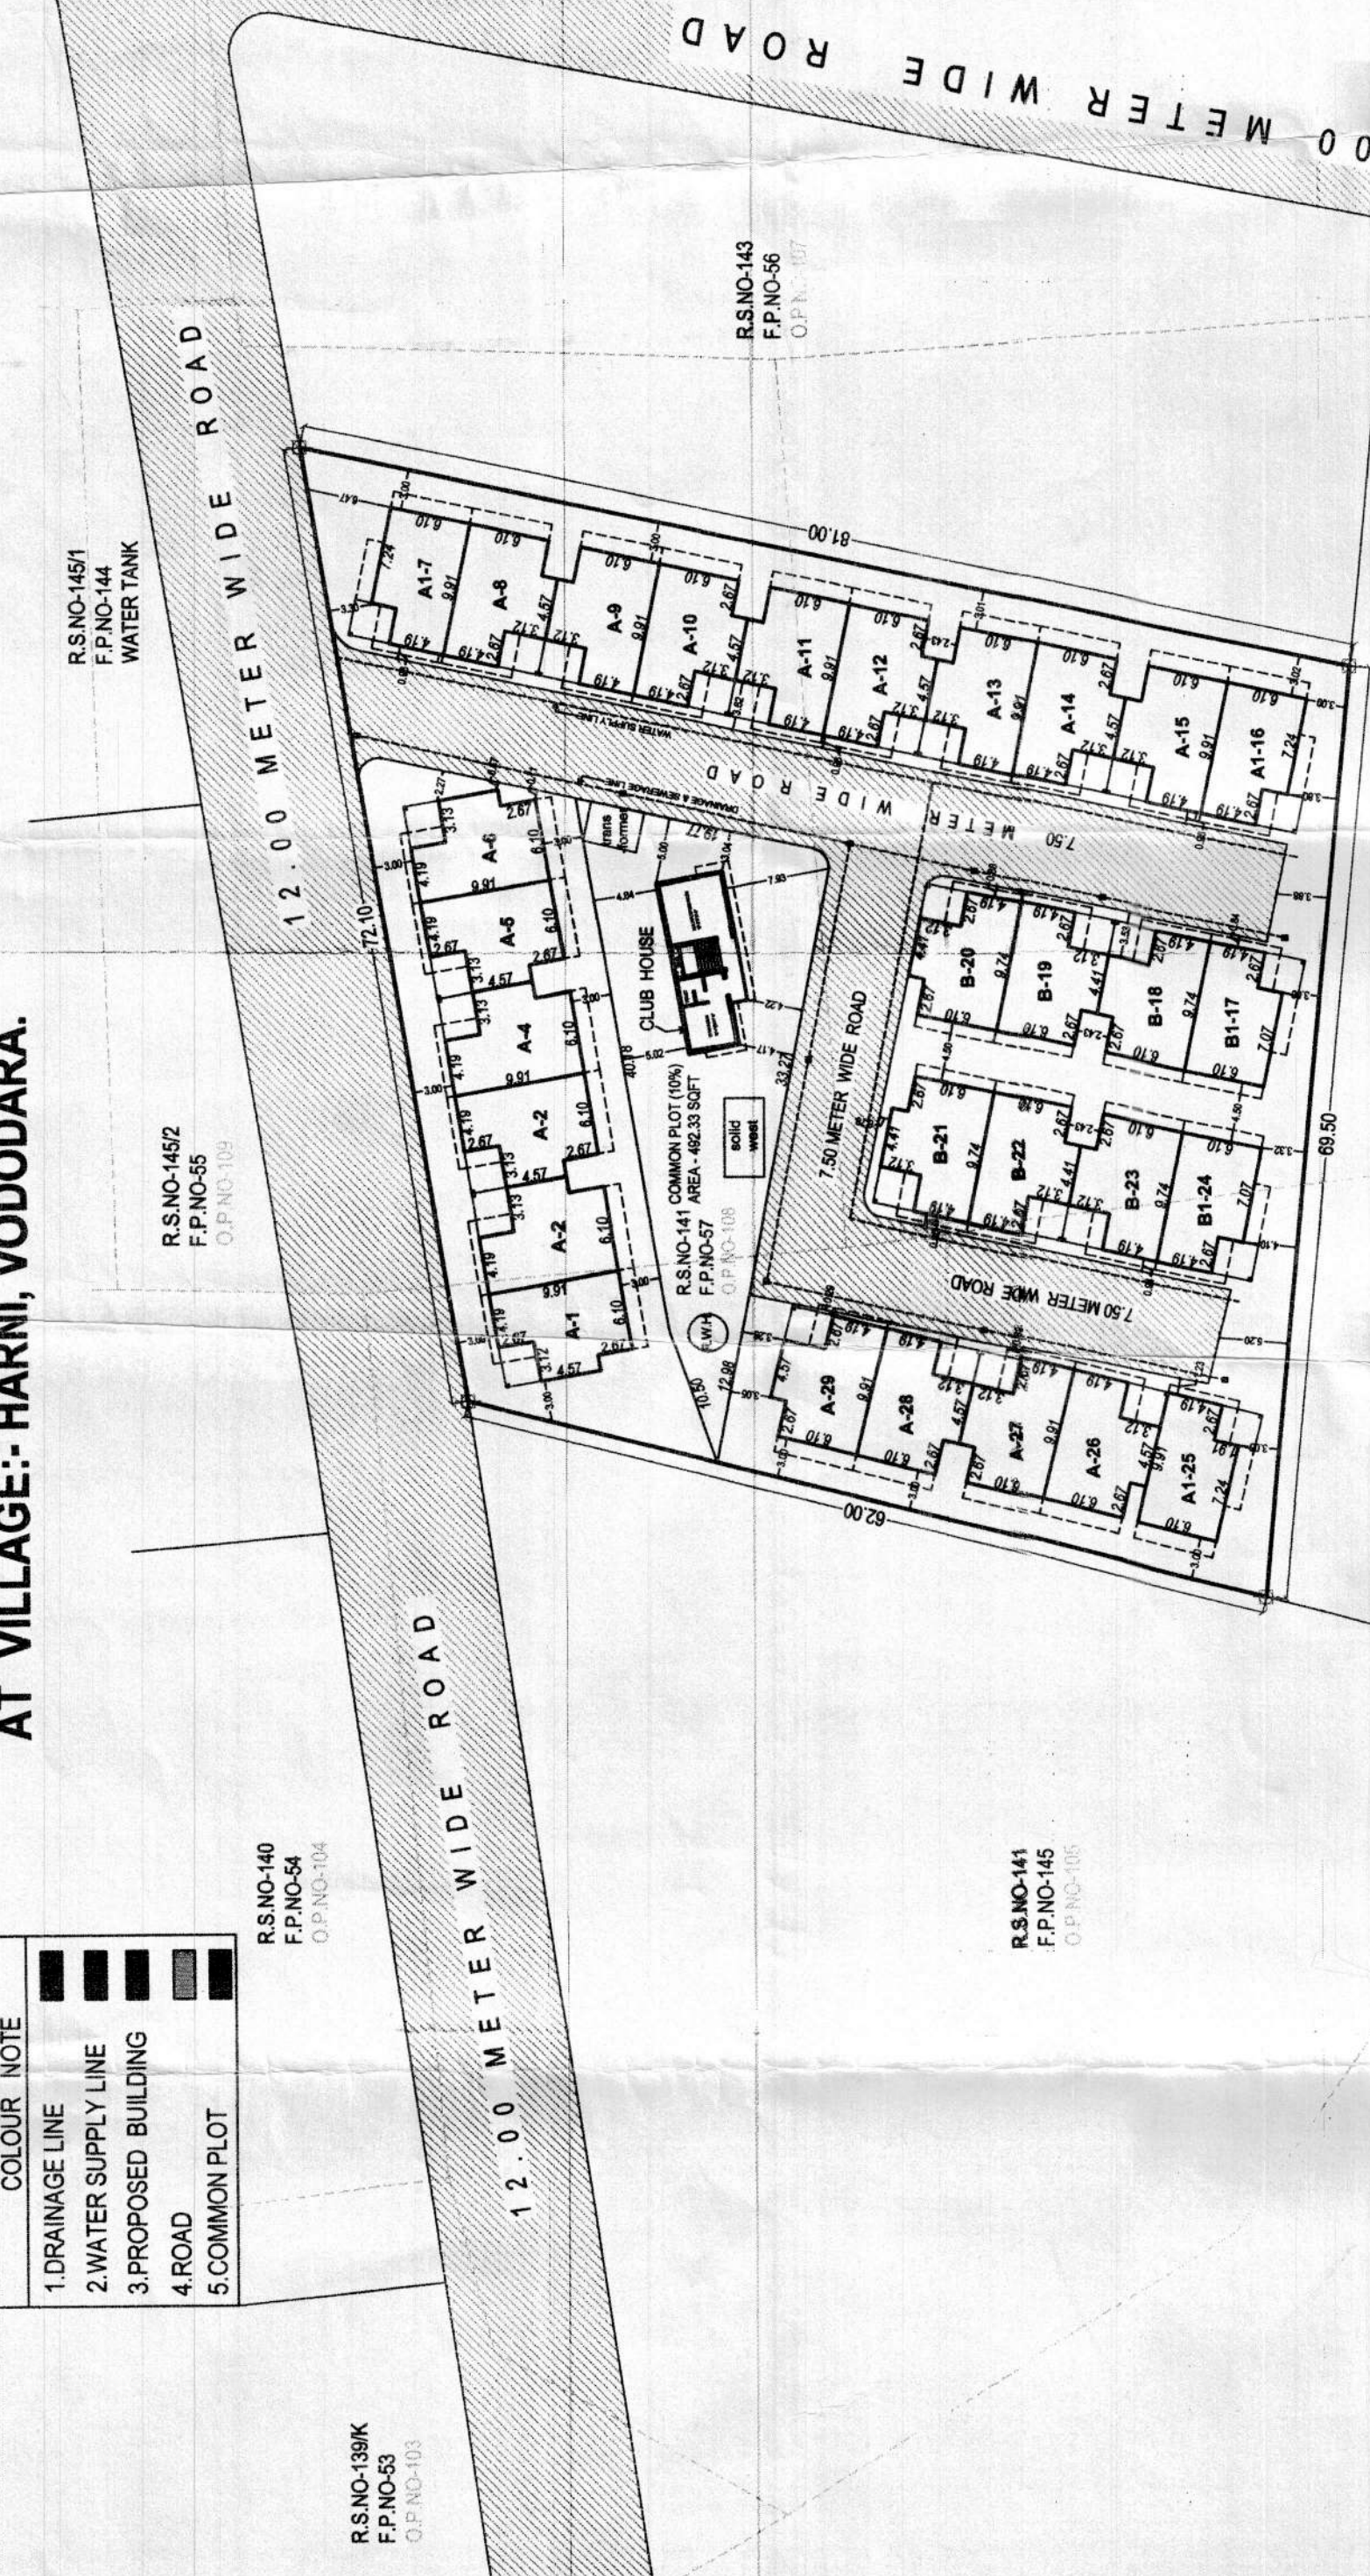
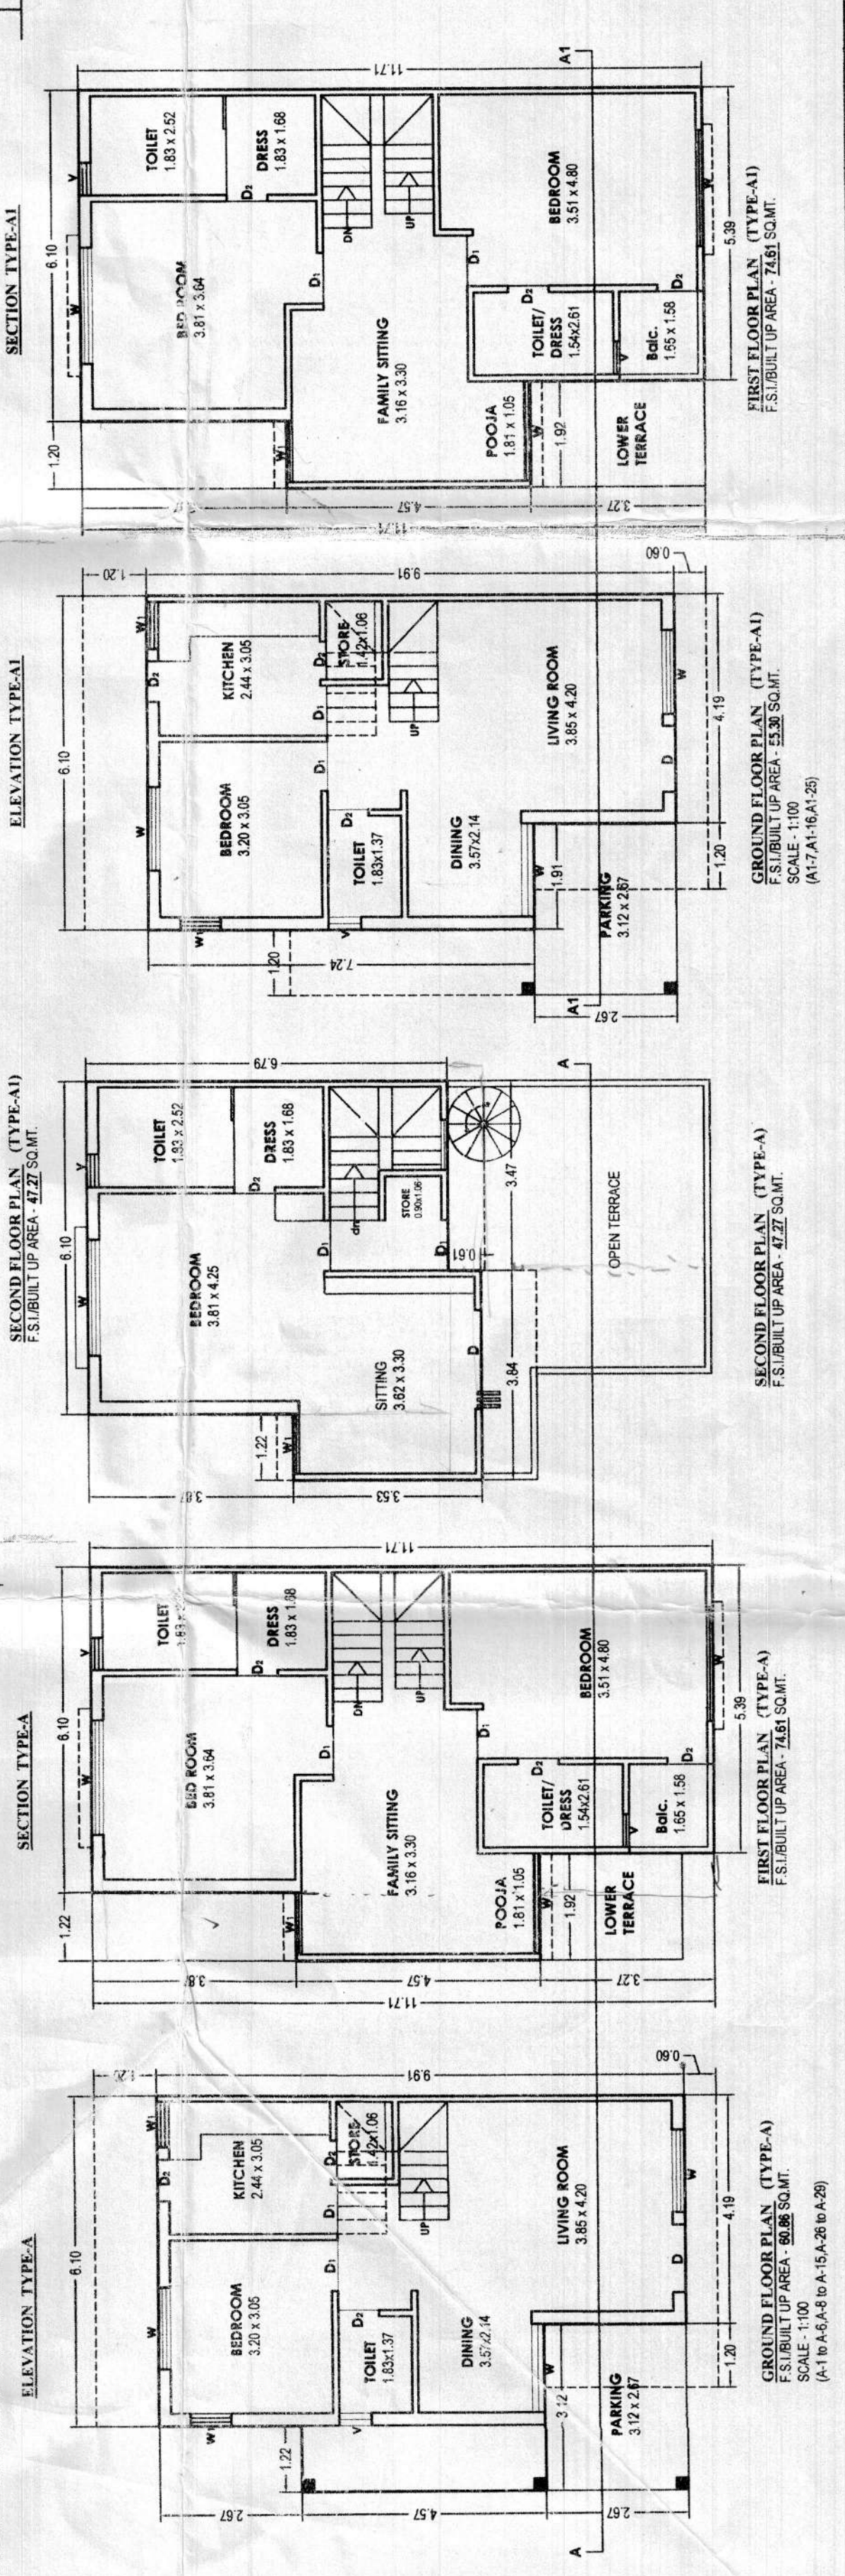
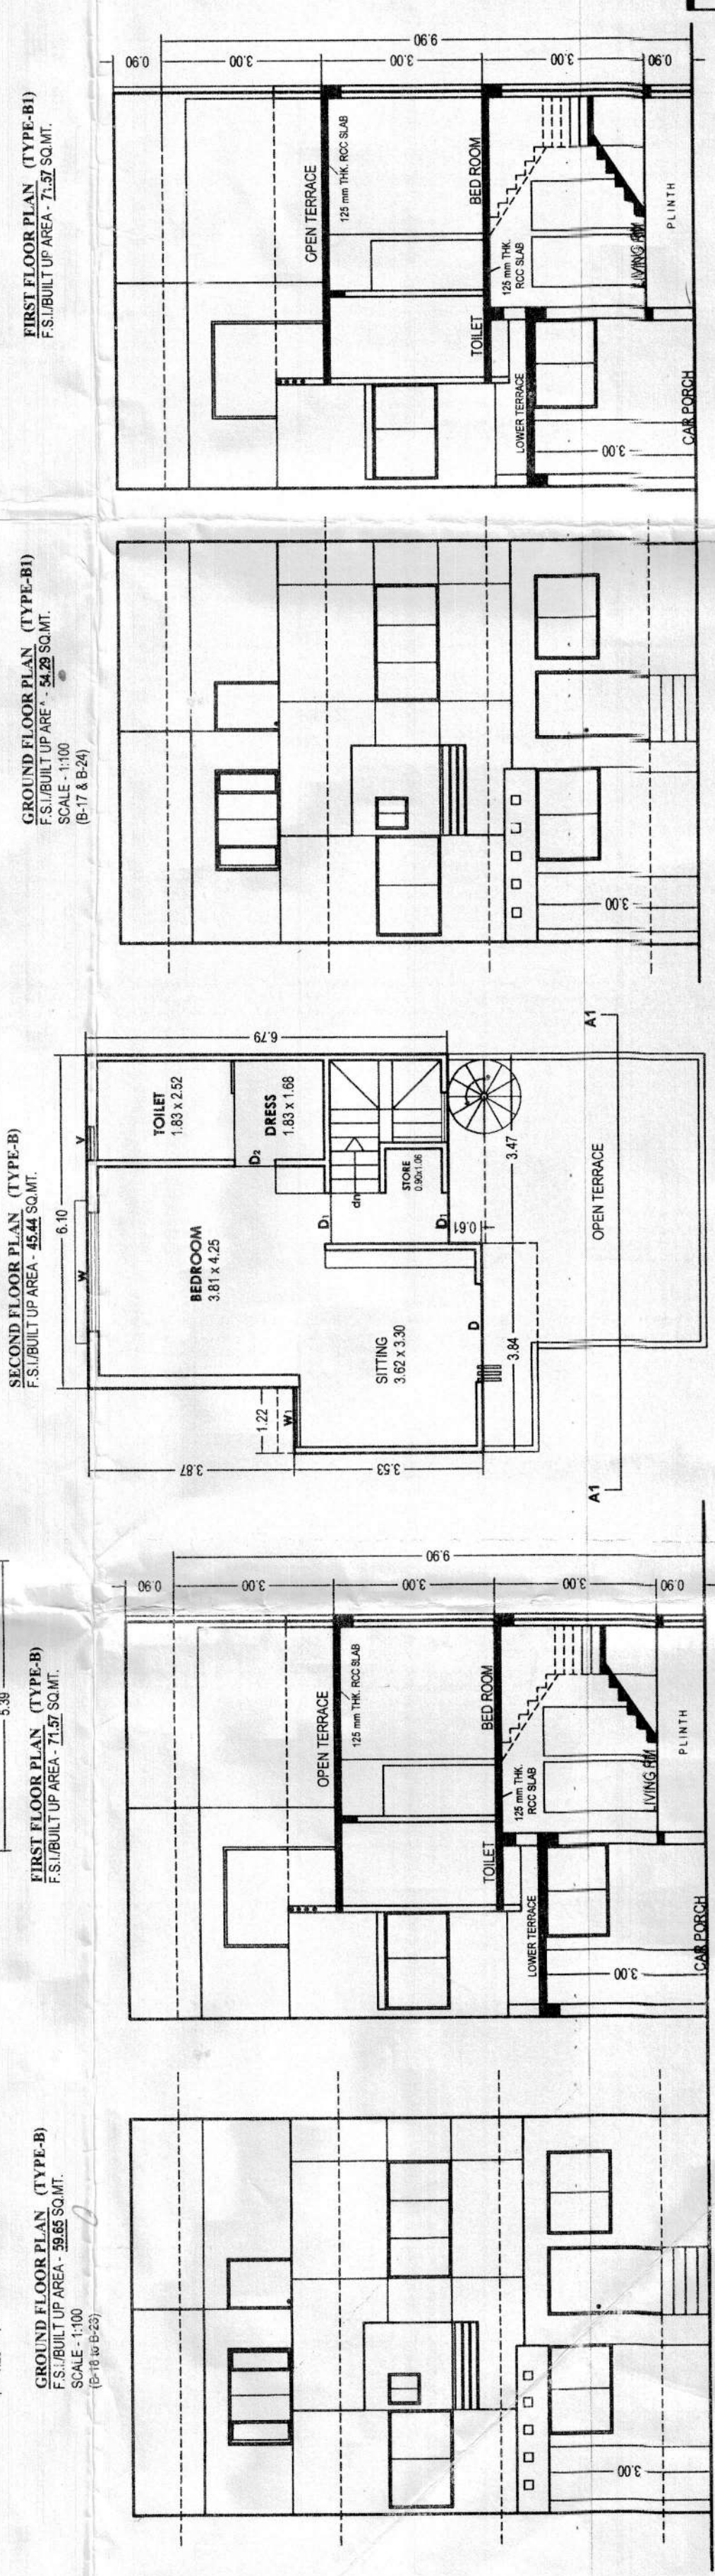
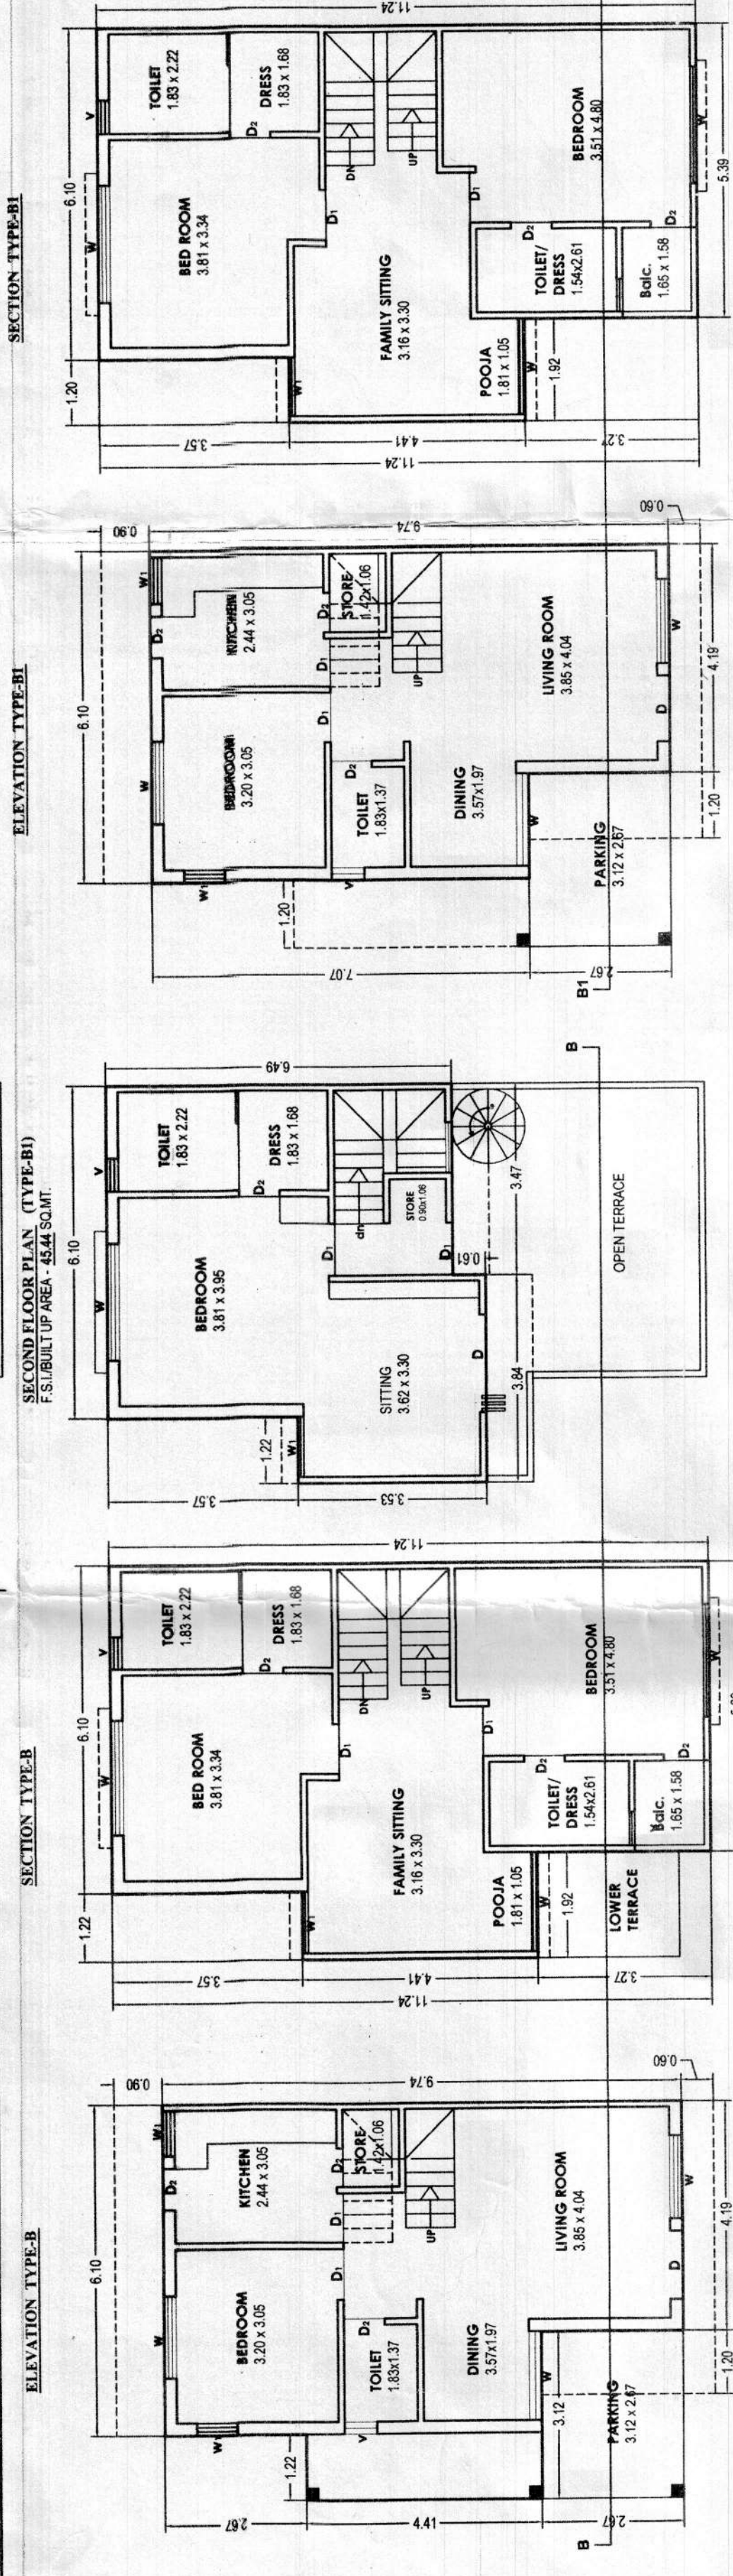


PROPOSED RESIDENCE LAY OUT & BUILDING PLAN ON R.S.NO.141,T.P.NO-1(HARNI),F.P.NO-57,O.P.NO-108
AT VILLAGE:- HARNI, VODODARA.

- COLOR NOTE
- 1.DRAINAGE LINE
 - 2.WATER SUPPLY LINE
 - 3.PROPOSED BUILDING
 - 4.ROAD
 - 5.COMMON PLOT

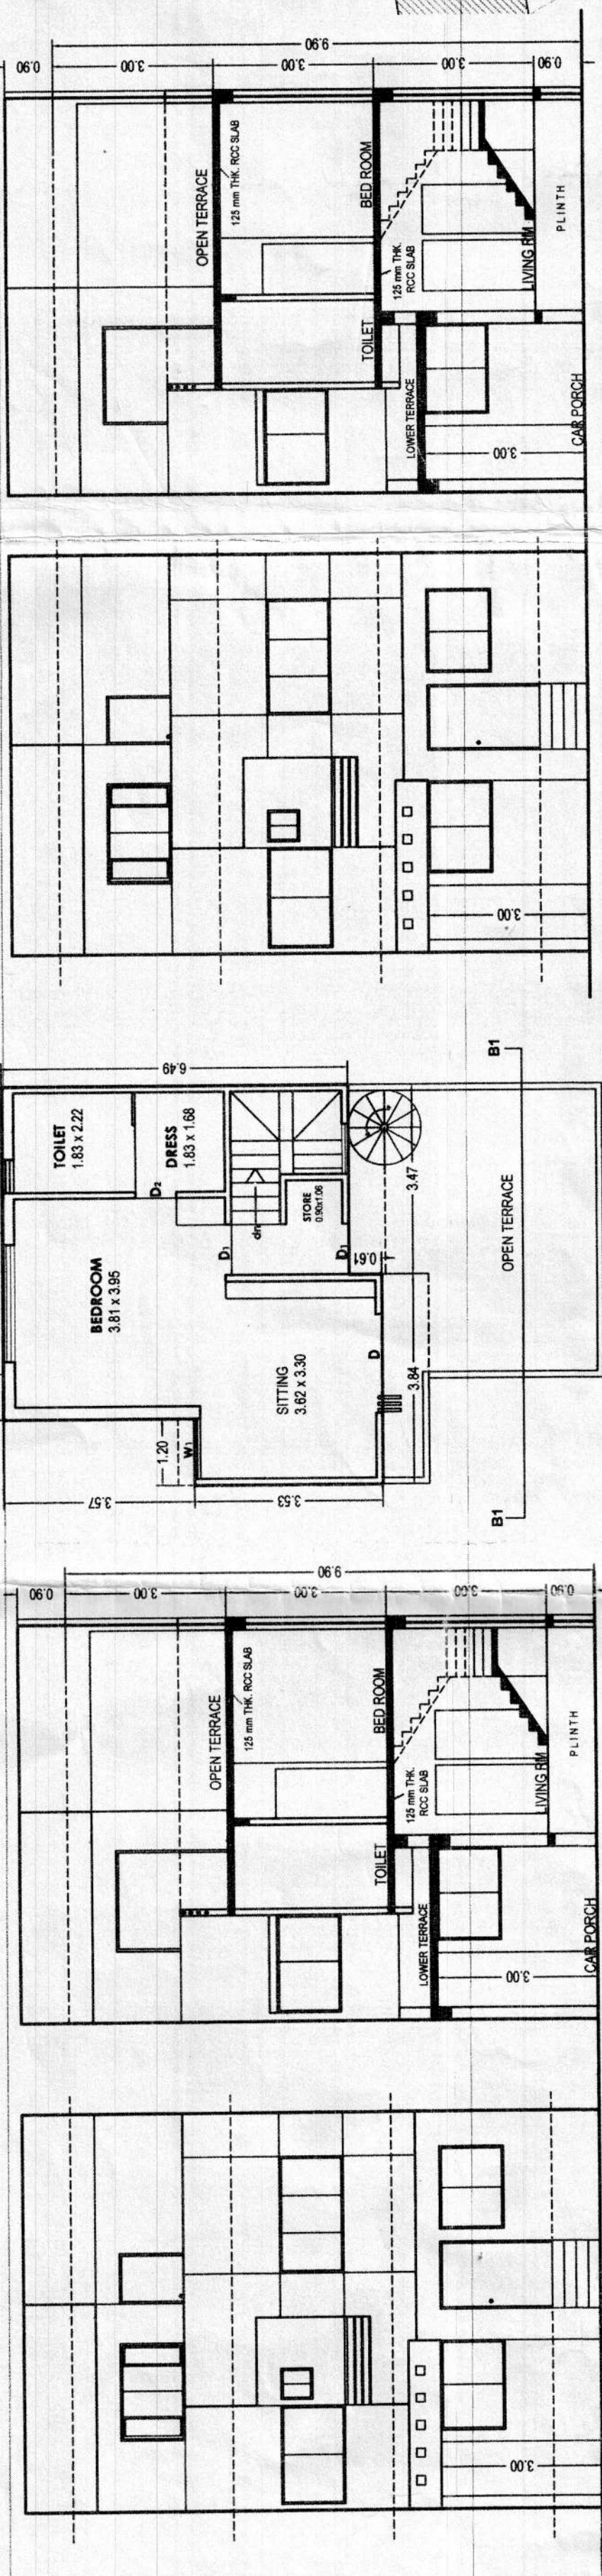

STAMP & SIGN OF APPROVAL

Approved Subject's Condition laid
Down in Building Plan
Water No. 13214-10
Order No. 2-3-11
Date 8/6/16
By Town Development Officer
Vododara Mahanagar Palika

PROPTENAMENT AREA FOR F.P. NO : 57,HARNI.				
BLOCK NO	PROP. B. AREA FOR EACH BLOCK		TOTAL	
	G.FLOOR	F.FLOOR	S.FLOOR	B.AREA
A-1	60.86	74.61	47.27	182.74
A-2	60.86	74.61	47.27	182.74
A-3	60.86	74.61	47.27	182.74
A-4	60.86	74.61	47.27	182.74
A-5	60.86	74.61	47.27	182.74
A-6	60.86	74.61	47.27	182.74
A-7	60.86	74.61	47.27	182.74
A-8	60.86	74.61	47.27	182.74
A-9	60.86	74.61	47.27	182.74
A-10	60.86	74.61	47.27	182.74
A-11	60.86	74.61	47.27	182.74
A-12	60.86	74.61	47.27	182.74
A-13	60.86	74.61	47.27	182.74
A-14	60.86	74.61	47.27	182.74
A-15	60.86	74.61	47.27	182.74
A-16	60.86	74.61	47.27	182.74
A-17	60.86	74.61	47.27	182.74
A-18	60.86	74.61	47.27	182.74
A-19	60.86	74.61	47.27	182.74
A-20	60.86	74.61	47.27	182.74
A-21	60.86	74.61	47.27	182.74
A-22	60.86	74.61	47.27	182.74
A-23	60.86	74.61	47.27	182.74
A-24	60.86	74.61	47.27	182.74
A-25	60.86	74.61	47.27	182.74
A-26	60.86	74.61	47.27	182.74
A-27	60.86	74.61	47.27	182.74
A-28	60.86	74.61	47.27	182.74
A-29	60.86	74.61	47.27	182.74
TOTAL	1727.86	2138.37	1336.19	5223.42

FORM NO.3		
[See Regulation no.3.2 (x)]		
A. AREA STATEMENT	SQ.MT.	L. LIST OF DRAWING ATTACHED
1. Area of Land/Property Record	4887.00	88
2. Deduction for		
a. Proposed road	4887.00	
b. Any reservation (Free hold land)	4887.00	
c. Balance area of plot	4887.00	
3. Common area of plot	4887.00	
4. Net area of Building unit for planning	434.67	
5. Permissible built up unit for planning	1727.86	
6. Total permissible F.S.I. (4887.00 X 1.8) 7919.20		
7. Existing built up area	1727.86	
(1) Ground floor		
(2) First floor		
(3) Upper floor		
TOTAL EXISTING BUILT UP AREA		
8. Proposed built up area		
(i) Ground floor (Main structure)		
(ii) Out house/Garage		
9. GRAND TOTAL OF B.AREA AT G.F.		
10. Proposed floor space area		
GROUND Floor	1727.86	
FIRST Floor	2138.37	
SECOND Floor	1336.19	
TERRACE Floor		
TOTAL PROPOSED F.L. SPACE AREA	5223.42	
11. Total existing floor space area		
12. GRAND TOTAL OF F.S.I. AREA	5223.42	
13. F.S.I. CONSUMED	1.84	
D. PARKING STATEMENT		
Total Number of parking space		
Residential		
Commercial		
IV. NORTH LINE	SCALE	DATE
SIGNATURE		
ARCHITECT SIGNATURE		
OWNER/Builder/Owner/Developer or Authorize Agent of Owner		

SITE PLAN
SCALE 1:500

KEY PLAN
SCALE 1:20