


SCALE: DRG. NO. 2/6
1:200 FLOOR PLAN
BASEMENT FLOOR PLAN &
BASEMENT BUILT UP

Permission for sub division/amalgamation/development as Sanctioned by Commissioner under the provisions of the Gujarat Town Planning and Urban Development Act, 1970 and the Bombay provisional Municipal Corporation Act, 1949 is granted for the Land bearing C-2, No./B.S. No./F.P. No. 1023, extending to 10.00 Sq. Yds. of Ward No. 42/1023/F.P. No. 6, as per the attached plans and permission letter (Rajasthan) vide upward No. T.D.O./DP/ 562 dated 2.7.72/16.

Technical drawing of a garment pattern, likely a skirt or trousers, showing four figures (FIG 1, FIG 2, FIG 3, FIG 4) and dimensions.


- FIG 1:** Shows the front view of the garment. The waist width is divided into two segments: 17.40 on the left and 17.50 on the right. The total waist width is 34.90. The side length is 61.57.
- FIG 2:** Shows the back view of the garment. The waist width is 17.50. The side length is 55.13.
- FIG 3:** Shows the side view of the garment. The waist width is 17.50. The side length is 55.13.
- FIG 4:** Shows the hem or waistband detail. The width is 7.52.

PROPOSED WORK SHOWN IN RED	_____
R.W.P SHOWN IN BLUE	_____
FIRE SAFTY SHOWN IN RED	_____
DRAINAGE SHOWN IN RED DOTTED	----

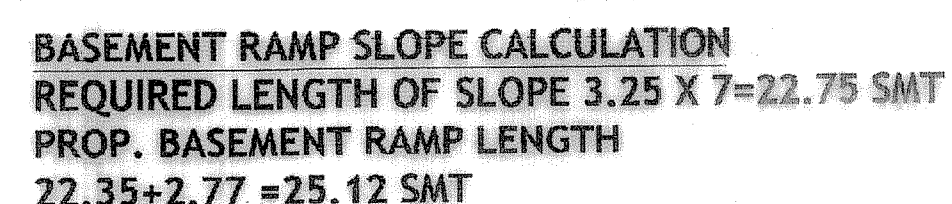

Permission for sub division/amalgamation/
development as Sanctioned by Commissioner
under the provisions of the Gujarat Town
Planning and Urban Development Act, 1976 and
the Bombay provisional Municipal Corporation
Act, 1849 is granted for the Land bearing G.S.
Map No. S. No./F.P. No. 109 Rajesh, Rajendra Div - 2
of Ward No. Rajesh, P.S. No. S. P. Rajesh
..... as per the attached plans
and permission letter (Rajesh/117) vide outward
No. T.D.O./DP/..... dated. 12.12.12.

Date: 07/02/2019 I/C. Town Planner,
Surat Municipal Corporation

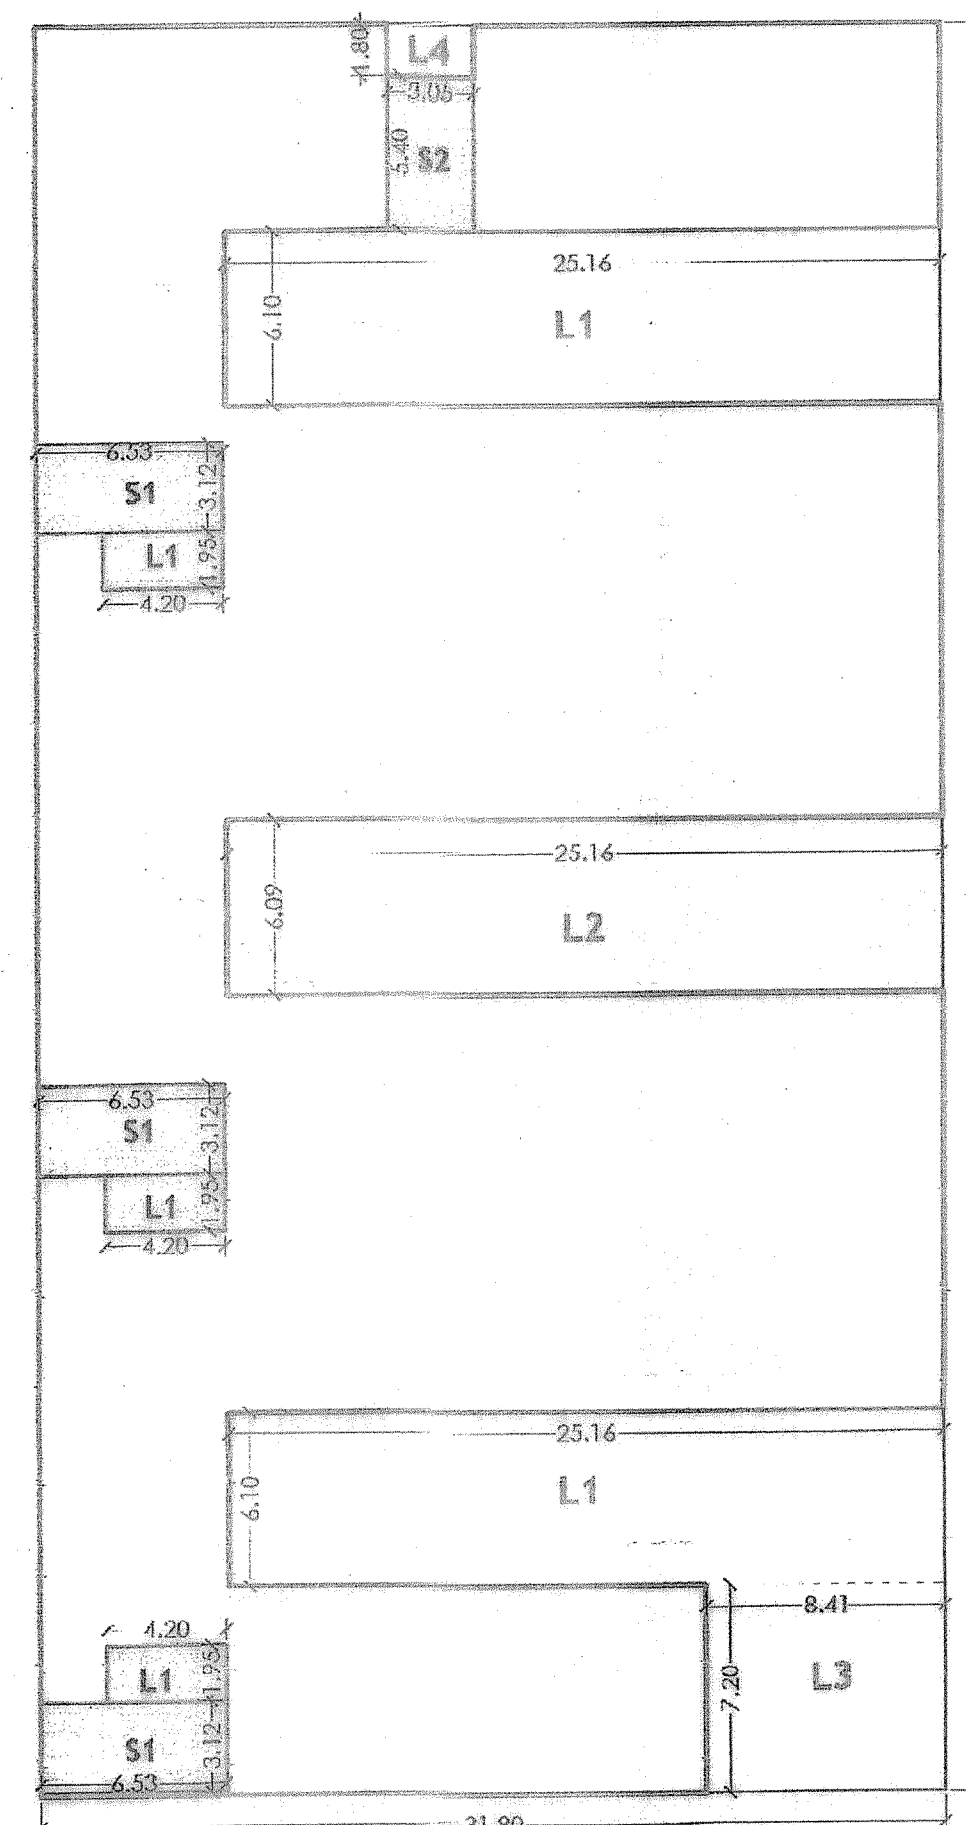


FLOOR	BUILT UP AREA	FSI AREA
GR. FL	GROUND FLOOR (SMT)	FSI CALCULATION
	61.57 X 31.80=1957.92	SAME AS GROUND BUILT UP = 1431.70
	LESS	LESS (STAIR , LIFT)
	L1 :- (25.16 X 6.10) X 2 = 306.95	S1 :- (6.53 X 3.12) X 3 = 61.12
	L2 :- (25.16 X 6.09) =153.22	S2 :- (5.40 X 3.05) = 16.47
	L3 :- (7.20 X 8.41) = 60.55	L1 :- (1.95 X 4.20) X 3 = 24.57
	L4 :- (1.80 X 3.05) = 5.50	TOTAL = 102.16
	TOTAL = 526.22	NET FSI =1431.70-102.16=1329.54 SM
NET BUILT UP AREA		
=1957.92- 526.22 SMT		
= 1431.70 SMT		

ARCHITECT
श्री लाभ आर्किटेक्चर्स
AR. LADHU VAGHASIA
BARCHI, PDA, AND. COA REGD.
GOVT. APPROVED VALUER
701, J.K. TOWER, KING ROAD, SURAT-395 002. INDIA
TEL. 2416. 0004, 0004, 0004

OWNER
For Jayveer Enterprises Pvt. Ltd.

Dinostar®

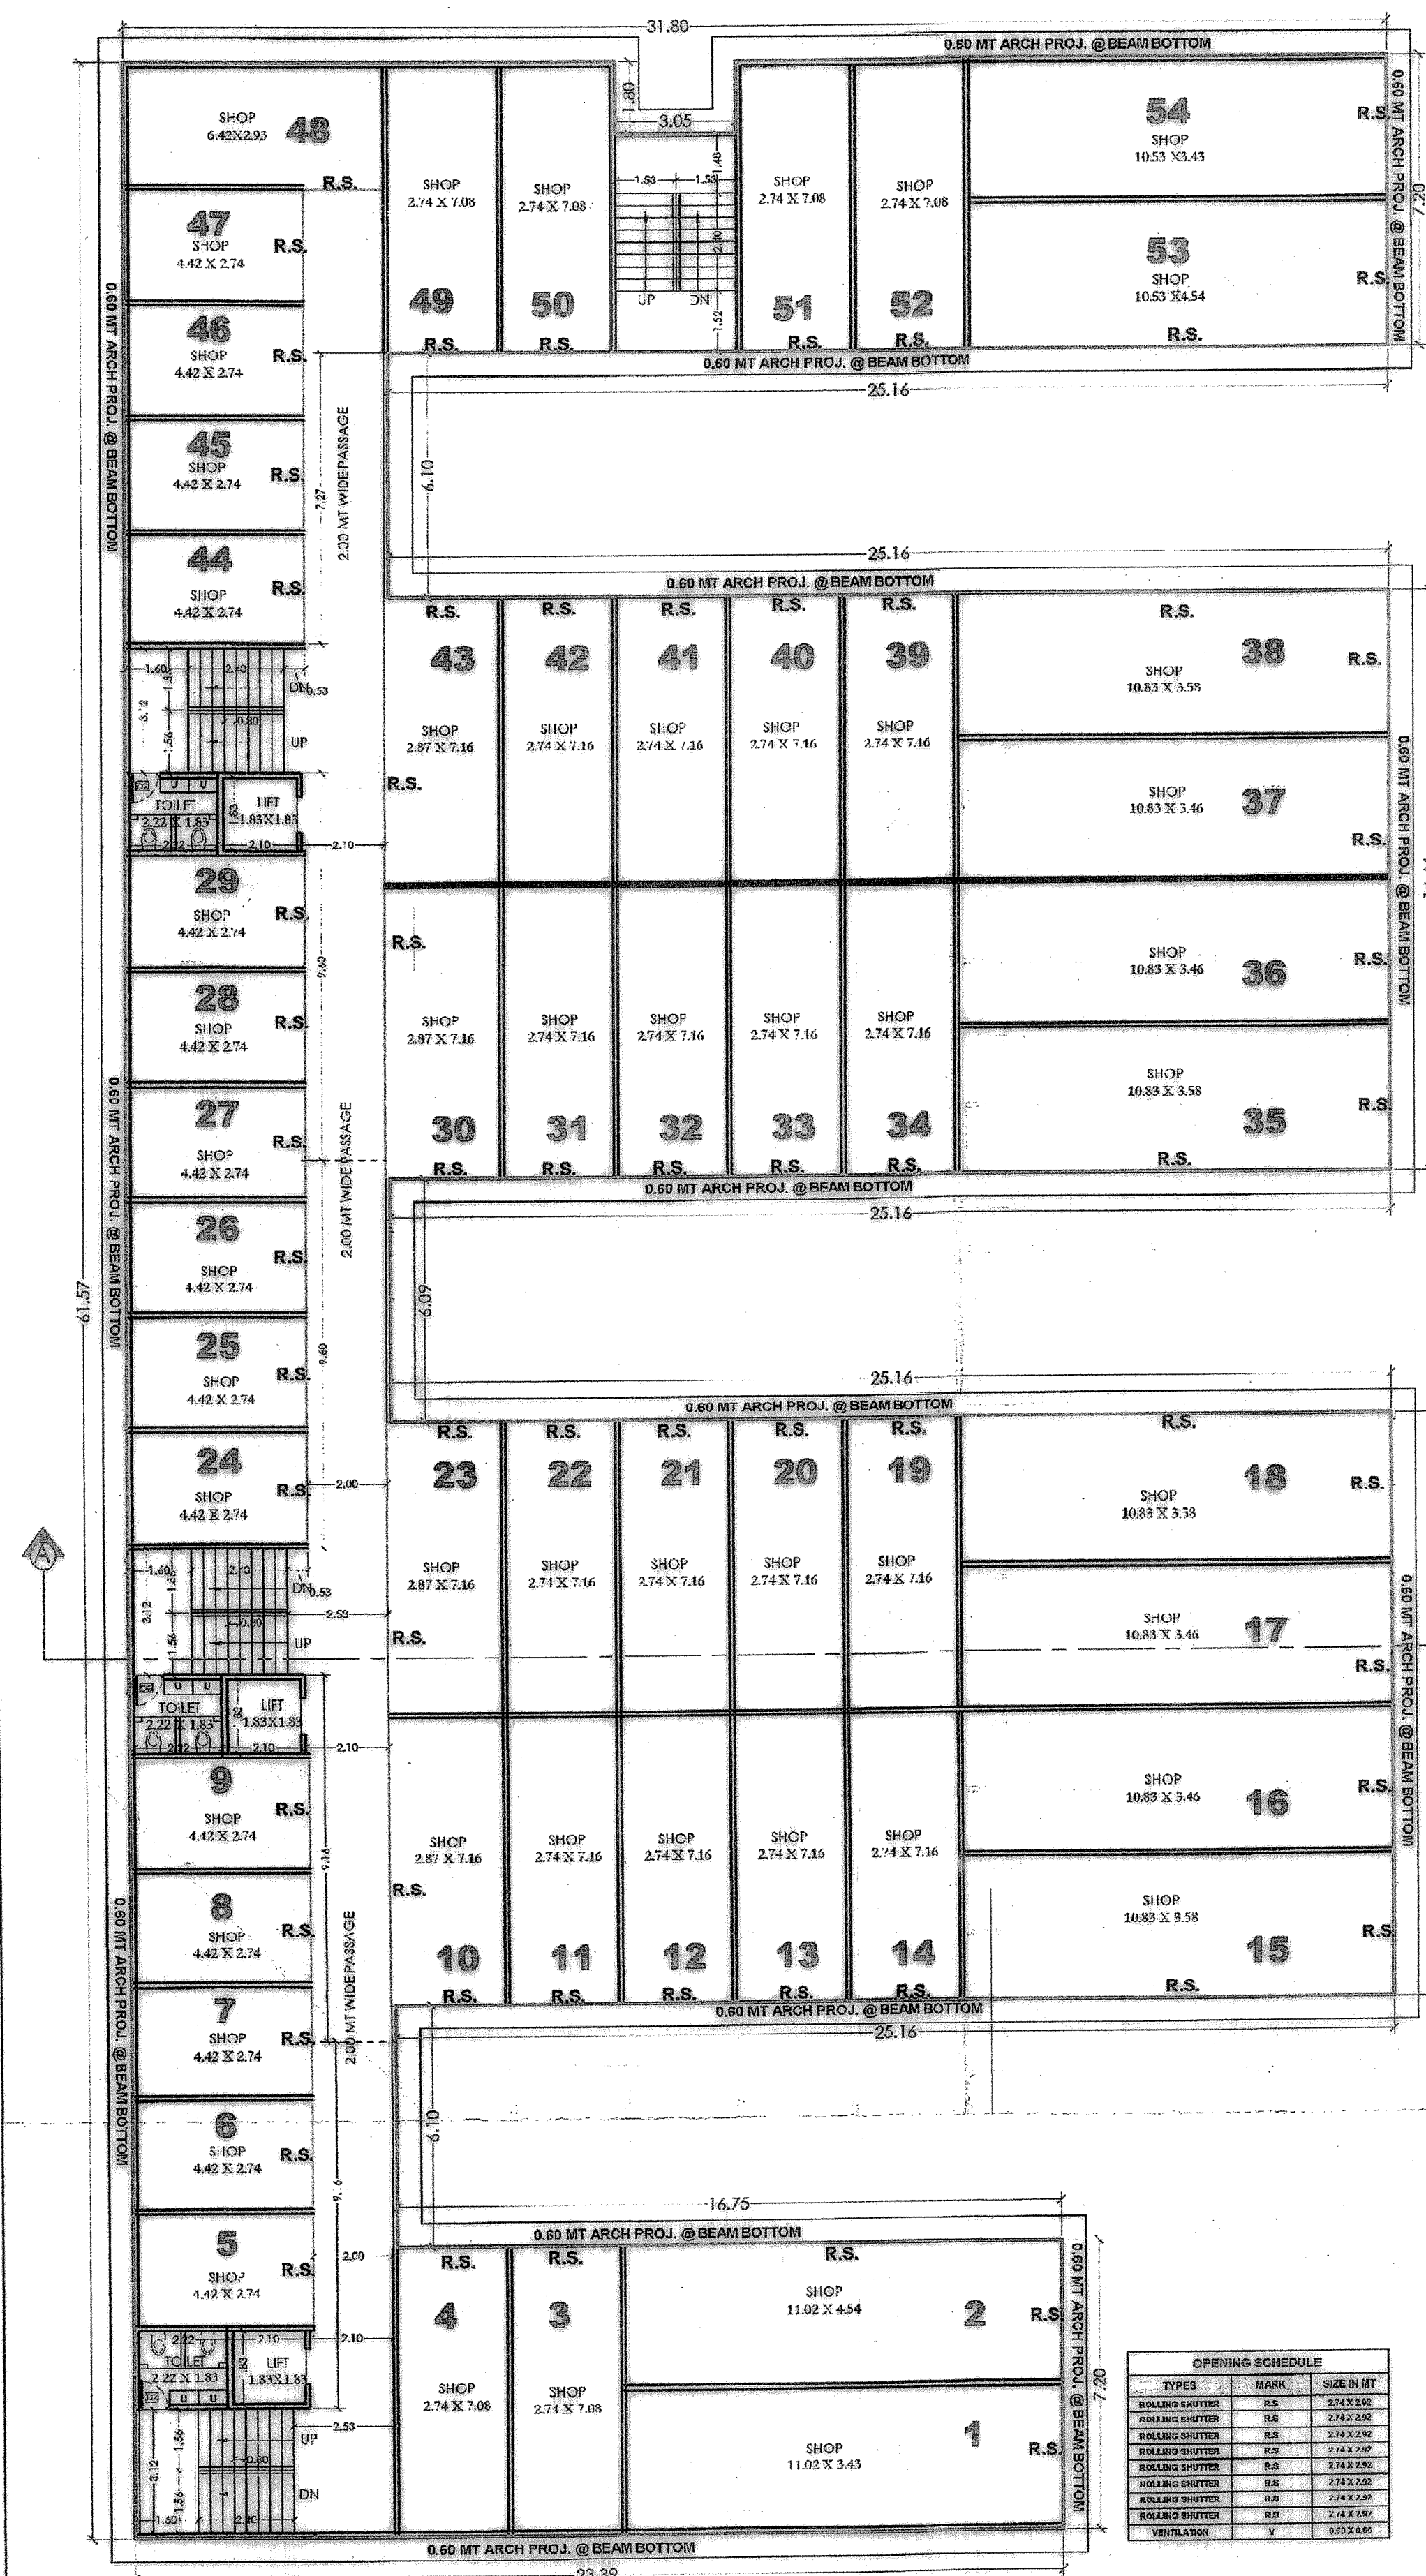

OPENING SCHEDULE		
TYPES	MARK	SIZE IN MT
ROLLING SHUTTER	R.5	274 X 265
ROLLING SHUTTER	R.6	274 X 292
ROLLING SHUTTER	R.5	274 X 292
ROLLING SHUTTER	R.5	274 X 297
ROLLING SHUTTER	R.5	274 X 297
ROLLING SHUTTER	R.5	274 X 292
ROLLING SHUTTER	R.5	274 X 297
ROLLING SHUTTER	R.5	274 X 297
ROLLING SHUTTER	R.5	274 X 297

COLOUR NOTES:-

PROPOSED WORK SHOWN IN RED	_____
R.W.P SHOWN IN BLUE	_____
DRAINAGE SHOWN IN RED DOTTED	_____

 **GROUND FLOOR PLAN (+0.15 LVL)**

Permission for sub division/amalgamation/
development as Sanctioned by Commissioner
under the provisions of the Gujarat Town
Planning and Urban Development Act, 1976 and
the Bombay Provisional Municipal Corporation
Act, 1949 is granted for the Land bearing G-9
No./R/S. No./F.P. No. 0.7.2.1.2.3.4.5.6.7.8.9.10.11.12.13.14.15.16.17.18.19.20.21.22.23.24.25.26.27.28.29.30.31.32.33.34.35.36.37.38.39.40.41.42.43.44.45.46.47.48.49.50.51.52.53.54.55.56.57.58.59.60.61.62.63.64.65.66.67.68.69.70.71.72.73.74.75.76.77.78.79.80.81.82.83.84.85.86.87.88.89.90.91.92.93.94.95.96.97.98.99.100.101.102.103.104.105.106.107.108.109.110.111.112.113.114.115.116.117.118.119.120.121.122.123.124.125.126.127.128.129.130.131.132.133.134.135.136.137.138.139.140.141.142.143.144.145.146.147.148.149.150.151.152.153.154.155.156.157.158.159.160.161.162.163.164.165.166.167.168.169.170.171.172.173.174.175.176.177.178.179.180.181.182.183.184.185.186.187.188.189.190.191.192.193.194.195.196.197.198.199.200.201.202.203.204.205.206.207.208.209.210.211.212.213.214.215.216.217.218.219.220.221.222.223.224.225.226.227.228.229.230.231.232.233.234.235.236.237.238.239.240.241.242.243.244.245.246.247.248.249.250.251.252.253.254.255.256.257.258.259.260.261.262.263.264.265.266.267.268.269.270.271.272.273.274.275.276.277.278.279.280.281.282.283.284.285.286.287.288.289.290.291.292.293.294.295.296.297.298.299.300.301.302.303.304.305.306.307.308.309.310.311.312.313.314.315.316.317.318.319.320.321.322.323.324.325.326.327.328.329.330.331.332.333.334.335.336.337.338.339.340.341.342.343.344.345.346.347.348.349.350.351.352.353.354.355.356.357.358.359.360.361.362.363.364.365.366.367.368.369.370.371.372.373.374.375.376.377.378.379.380.381.382.383.384.385.386.387.388.389.390.391.392.393.394.395.396.397.398.399.400.401.402.403.404.405.406.407.408.409.410.411.412.413.414.415.416.417.418.419.420.421.422.423.424.425.426.427.428.429.430.431.432.433.434.435.436.437.438.439.440.441.442.443.444.445.446.447.448.449.450.451.452.453.454.455.456.457.458.459.460.461.462.463.464.465.466.467.468.469.470.471.472.473.474.475.476.477.478.479.480.481.482.483.484.485.486.487.488.489.490.491.492.493.494.495.496.497.498.499.500.501.502.503.504.505.506.507.508.509.510.511.512.513.514.515.516.517.518.519.520.521.522.523.524.525.526.527.528.529.530.531.532.533.534.535.536.537.538.539.540.541.542.543.544.545.546.547.548.549.550.551.552.553.554.555.556.557.558.559.560.561.562.563.564.565.566.567.568.569.570.571.572.573.574.575.576.577.578.579.580.581.582.583.584.585.586.587.588.589.590.591.592.593.594.595.596.597.598.599.600.601.602.603.604.605.606.607.608.609.610.611.612.613.614.615.616.617.618.619.620.621.622.623.624.625.626.627.628.629.630.631.632.633.634.635.636.637.638.639.640.641.642.643.644.645.646.647.648.649.650.651.652.653.654.655.656.657.658.659.660.661.662.663.664.665.666.667.668.669.670.671.672.673.674.675.676.677.678.679.680.681.682.683.684.685.686.687.688.689.690.691.692.693.694.695.696.697.698.699.700.701.702.703.704.705.706.707.708.709.710.711.712.713.714.715.716.717.718.719.720.721.722.723.724.725.726.727.728.729.730.731.732.733.734.735.736.737.738.739.740.741.742.743.744.745.746.747.748.749.750.751.752.753.754.755.756.757.758.759.760.761.762.763.764.765.766.767.768.769.770.771.772.773.774.775.776.777.778.779.780.781.782.783.784.785.786.787.788.789.790.791.792.793.794.795.796.797.798.799.800.801.802.803.804.805.806.807.808.809.810.811.812.813.814.815.816.817.818.819.820.821.822.823.824.825.826.827.828.829.830.831.832.833.834.835.836.837.838.839.840.841.842.843.844.845.846.847.848.849.850.851.852.853.854.855.856.857.858.859.860.861.862.863.864.865.866.867.868.869.870.871.872.873.874.875.876.877.878.879.880.881.882.883.884.885.886.887.888.889.890.891.892.893.894.895.896.897.898.899.900.901.902.903.904.905.906.907.908.909.910.911.912.913.914.915.916.917.918.919.920.921.922.923.924.925.926.927.928.929.930.931.932.933.934.935.936.937.938.939.940.941.942.943.944.945.946.947.948.949.950.951.952.953.954.955.956.957.958.959.960.961.962.963.964.965.966.967.968.969.970.971.972.973.974.975.976.977.978.979.980.981.982.983.984.985.986.987.988.989.990.991.992.993.994.995.996.997.998.999.1000.1001.1002.1003.1004.1005.1006.1007.1008.1009.1010.1011.1012.1013.1014.1015.1016.1017.1018.1019.1020.1021.1022.102

Figure 1 is a technical drawing of a rectangular structure, likely a component of a machine or a building part. The drawing shows a large rectangle with a total width of 31.80 and a total height of 31.80. Inside, there are several smaller rectangles and components labeled L1, L2, L3, S1, and S2. Dimensions are provided for each component and the overall structure.

The components and their dimensions are as follows:

- L4**: A small rectangle at the top center with a width of 3.05 and a height of 3.40.
- S2**: A small rectangle below L4 with a width of 3.05 and a height of 3.40.
- L1**: A large rectangle in the upper middle with a width of 25.16 and a height of 6.10.
- S1**: A small rectangle on the left side with a width of 6.53 and a height of 3.12.
- L1**: A small rectangle below S1 with a width of 4.20 and a height of 1.95.
- L2**: A large rectangle in the lower middle with a width of 25.16 and a height of 6.09.
- S1**: A small rectangle on the left side with a width of 6.53 and a height of 3.12.
- L1**: A small rectangle below S1 with a width of 4.20 and a height of 1.95.
- L1**: A large rectangle in the bottom right with a width of 25.16 and a height of 6.10.
- L3**: A small rectangle at the bottom right with a width of 8.41 and a height of 7.20.
- S1**: A small rectangle at the bottom left with a width of 6.53 and a height of 3.12.
- L1**: A small rectangle below S1 with a width of 4.20 and a height of 1.95.

The overall dimensions of the structure are 31.80 in width and 31.80 in height.


FLOOR	BUILT UP AREA	FSI AREA
GR. FL	GROUND FLOOR (SMT) $61.57 \times 31.80 = 1957.92$ LESS $L1 :- (25.16 \times 6.10) \times 2 = 306.95$ $L2 :- (25.16 \times 6.09) = 153.22$ $L3 :- (7.20 \times 8.41) = 60.55$ $L4 :- (1.80 \times 3.05) = 5.50$ <u>TOTAL = 526.22</u> NET BUILT UP AREA $= 1957.92 - 526.22 \text{ SMT}$ $= 1431.70 \text{ SMT}$	FSI CALCULATION SAME AS GROUND BUILT UP = 1431.70 LESS (STAIR , LIFT) $S1 :- (6.53 \times 3.12) \times 3 = 61.12$ $S2 :- (5.40 \times 3.05) = 16.47$ $L1 :- (1.95 \times 4.20) \times 3 = 24.57$ <u>TOTAL = 102.16</u> NET FSI $= 1431.70 - 102.16 = 1329.54 \text{ SMT}$
1ST FL.	SAME AS GROUND FL BUILT UP = 1431.70 SMT	SAME AS GROUND FL FSI = 1329.54
2ND FL.	SAME AS GROUND FL BUILT UP = 1431.70 SMT	SAME AS GROUND FL FSI = 1329.54
3RD FL.	SAME AS GROUND FL BUILT UP = 1431.70 SMT	SAME AS GROUND FL FSI = 1329.54
4TH FL.	SAME AS GROUND FL BUILT UP = 1431.70 SMT	SAME AS GROUND FL FSI = 1329.54

श्री लक्ष्मी आर्किटेक्ट्स
AR. LAXMI VAGHASIA
 BARCH., FIA, MID, COA REGD.
 GOVT. APPROVD VALUER
 TEL. J.K. TOWER, RING ROAD SURAT-395 602 NIDRA
 TELE FAX: 0261-2834422


Director

OPENING SCHEDULE		
TYPES	MARK	SIZE IN MT
ROLLING SHUTTER	R.S	2.74 X 2.92
ROLLING SHUTTER	R.S	2.74 X 2.92
METAL DOOR	V	6.00 X 2.40

PROPOSED WORK SHOWN IN RED _____
R.W.P SHOWN IN BLUL _____
DRAINAGE SHOWN IN RED DOTTED _____

 

**TYPICAL FLOOR PLAN (1ST TO 4TH)
(+3.80,+7.15,+10.25,+13.35 LVL)**

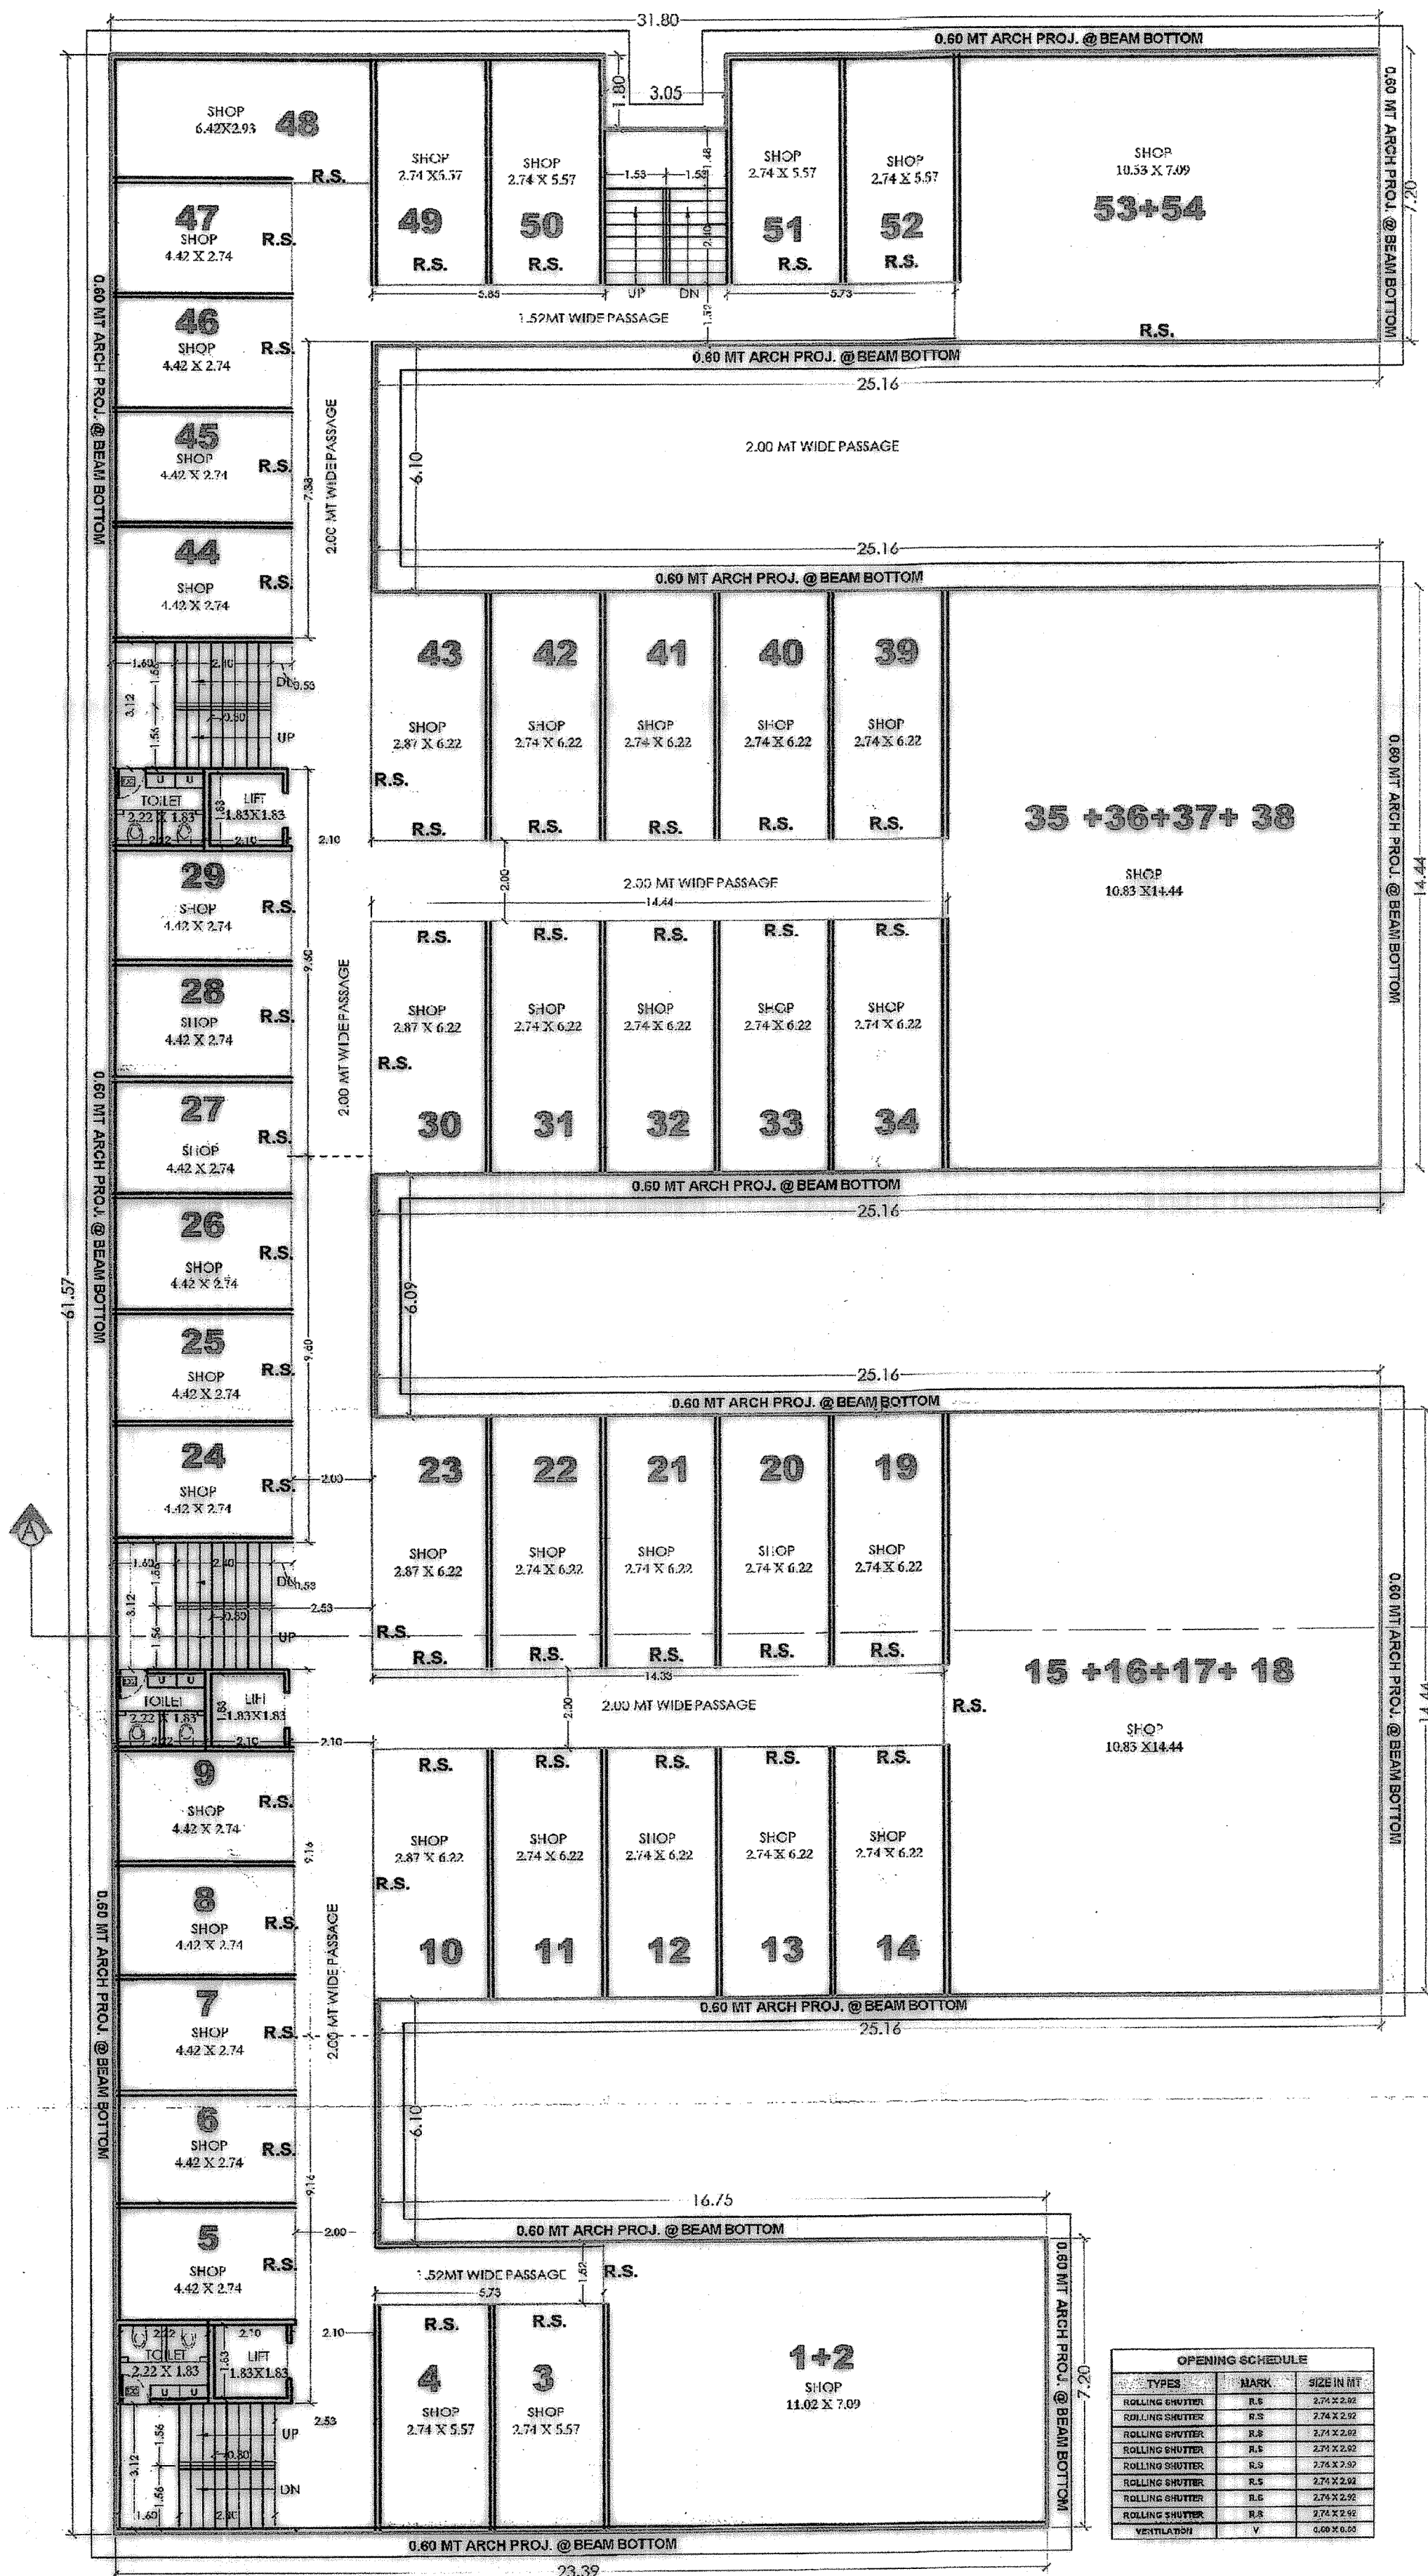

SCALE	DRG. NO 6 / 6
1:200	
BASEMENT, GR. FL. PARKING CALCULATION	
AS PER 2.25 FSI	

Permission for sub division/amalgamation
development as Sanctioned by Commissioner
under the provisions of the Gujarat Town
Planning and Urban Development Act, 1976 and
the Bombay Provincial Municipal Corporation Act,
1949 is granted for the said testing S.O.
No. P.S. No. J.P. No. 127 dated 14.07.79. Divi 2.
of Ward No. 40 of T.P.S. No. 127 dated 14.07.79.
as per the attached plan
and permission letter (Rajasthan) vide outward
No. T.D.O./DP/127 dated 14.07.79.

ADJ. NOTIONAL SUB DIV. 1



COLOUR NOTES:-	
PROPAGATOR/GRASSHOPPER	GREEN
P.W. - GRASSHOPPER	GREEN
DEK. - GRASSHOPPER	GREEN

$$430.61 + 2116.63 = 2547.24 \text{ SQ. MT.}$$

REQUIRE PARKING FOR RESIDENTIAL BLG
15 % OF PER FSI = 7161.75 X 0.30 = 2148.53 SMT.
PROP PARKING

GR FL PARKING	= 430.61 SMT
BASEMENT FL	= 2116.63 SMT
TOTAL PROP PARKING	= 2547.24 SMT

श्री लाभ आफिटेबुस
AR. LABHU VAGHASIA
BARCH., FMA AND. COM FEGG.
GOVT. APPROV. VALUER
NO. 1, K. TOWER, NEEM ROAD, SURAT-392 002. GUJARAT
TELE FAX: 0791-251432

OWNER
For Jayveer Enterprises Pvt. Ltd.

Ar. 10 March