

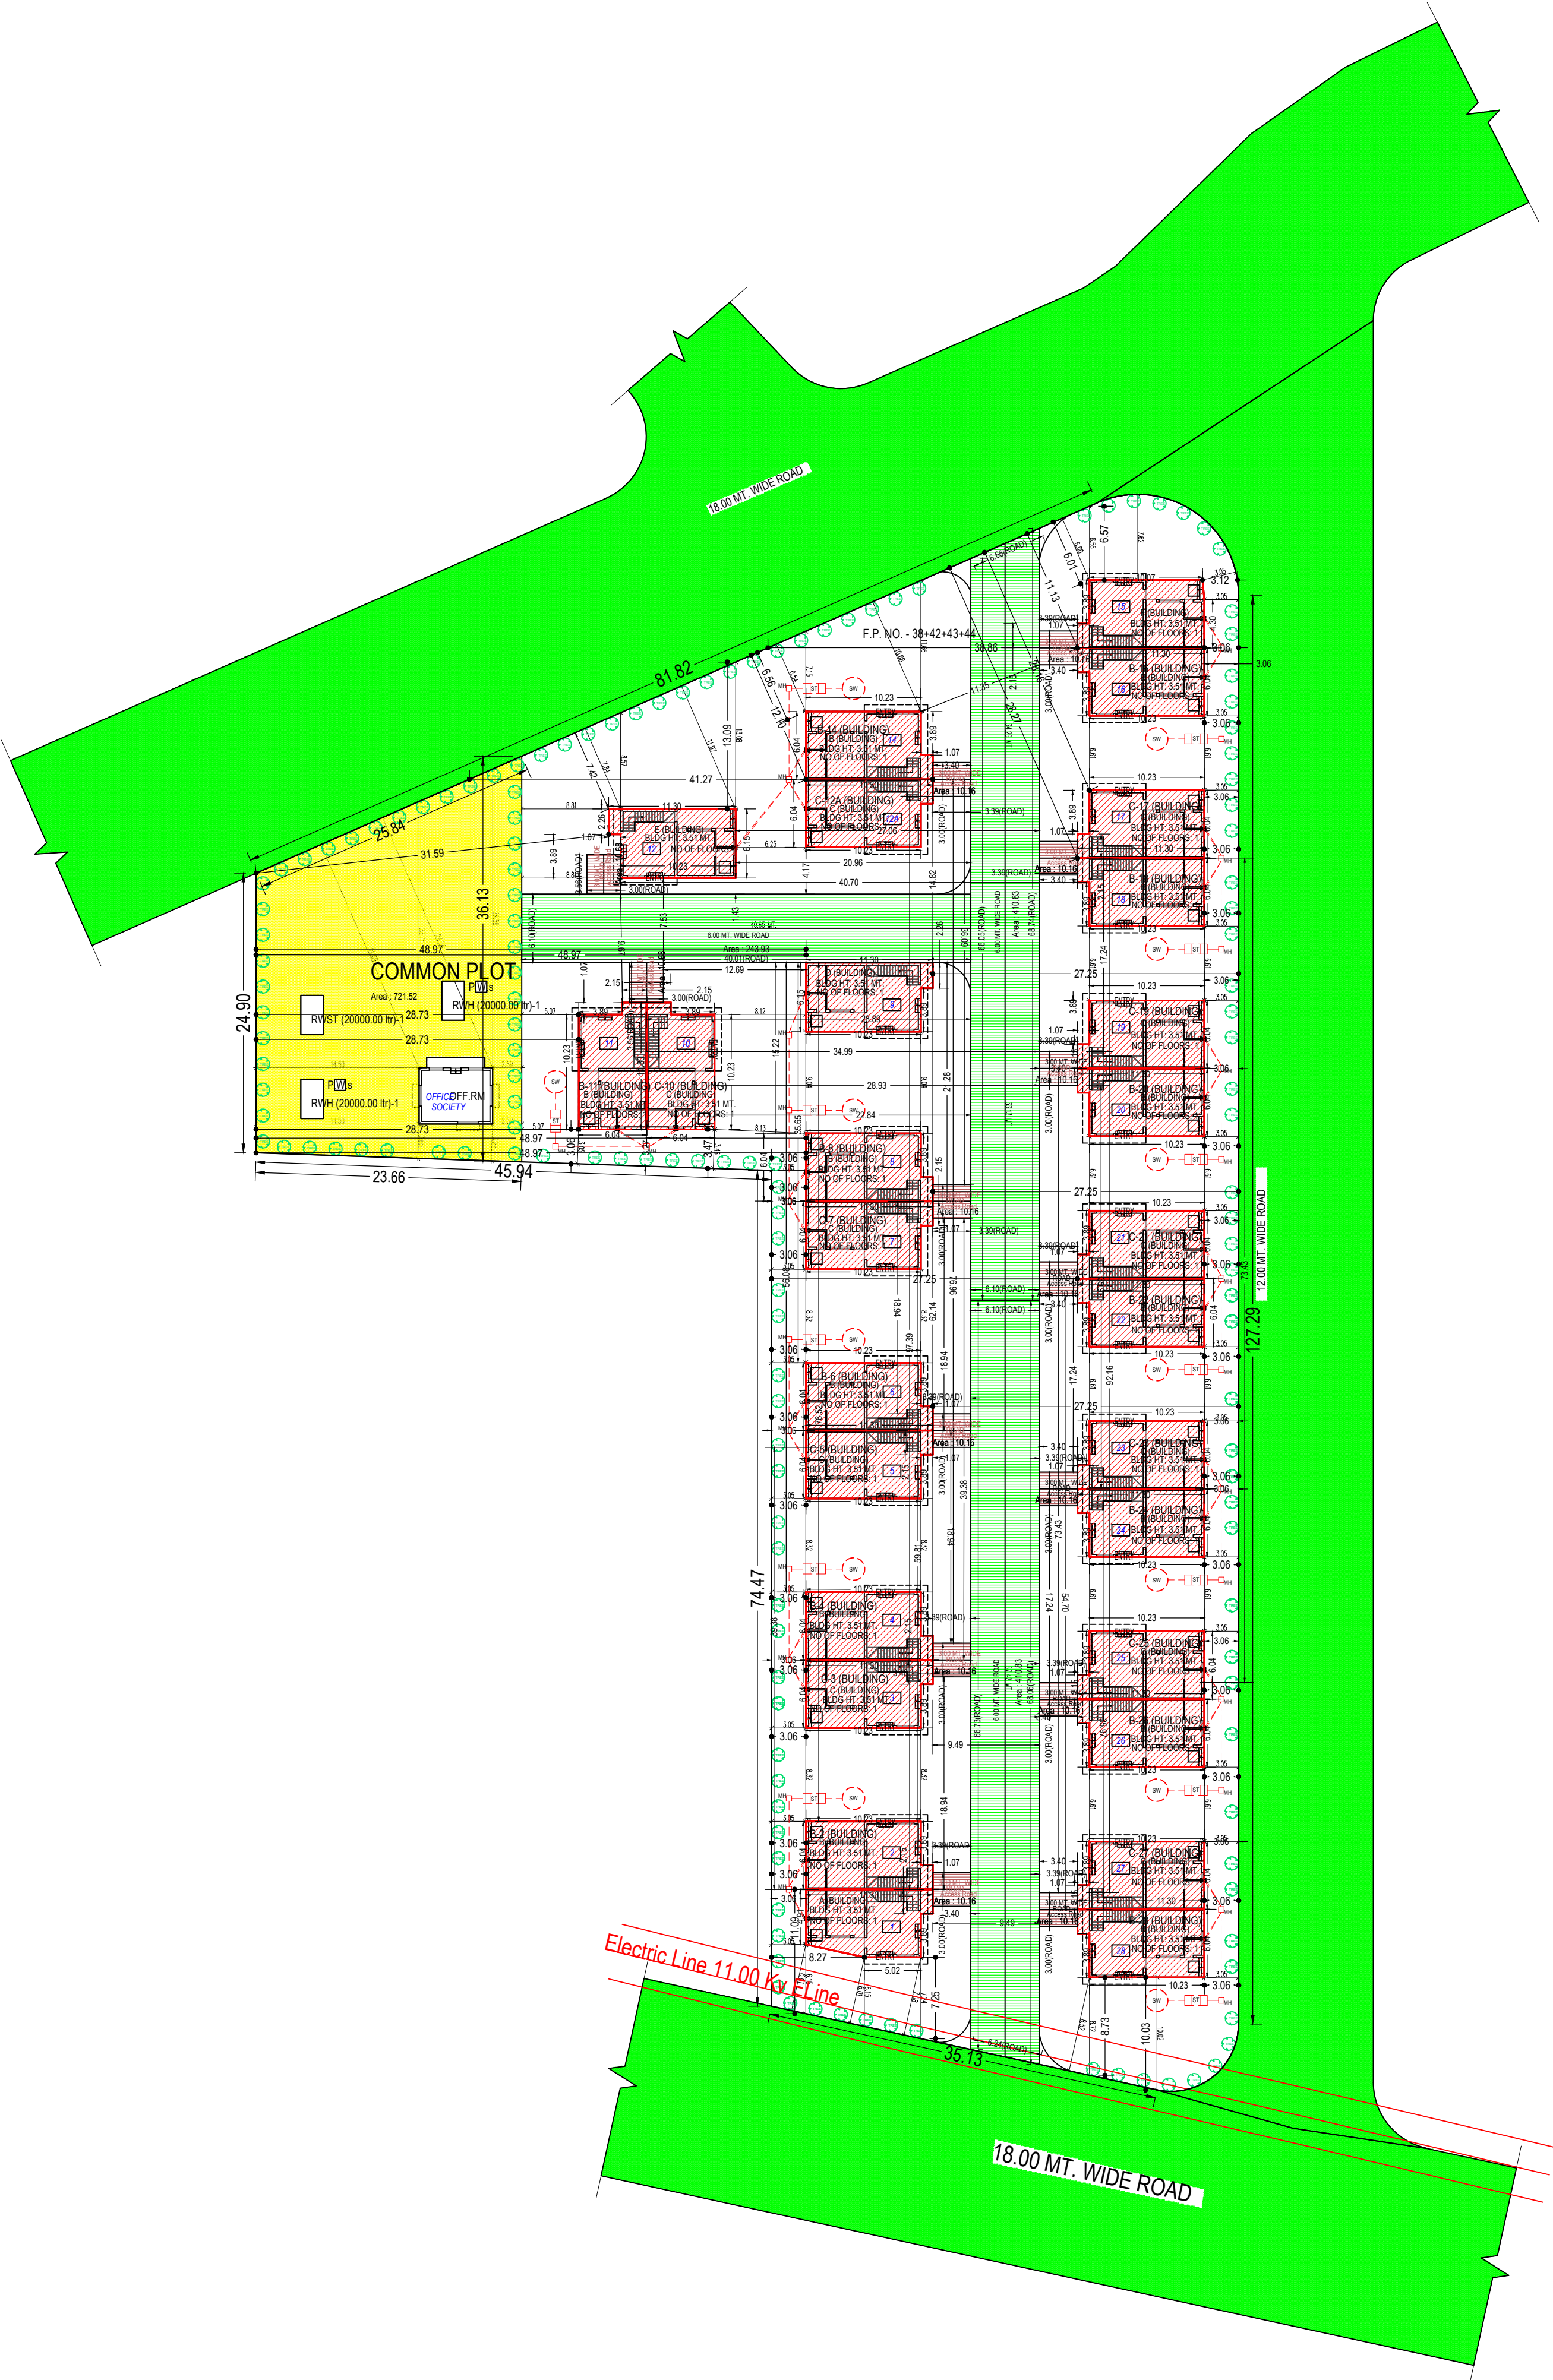
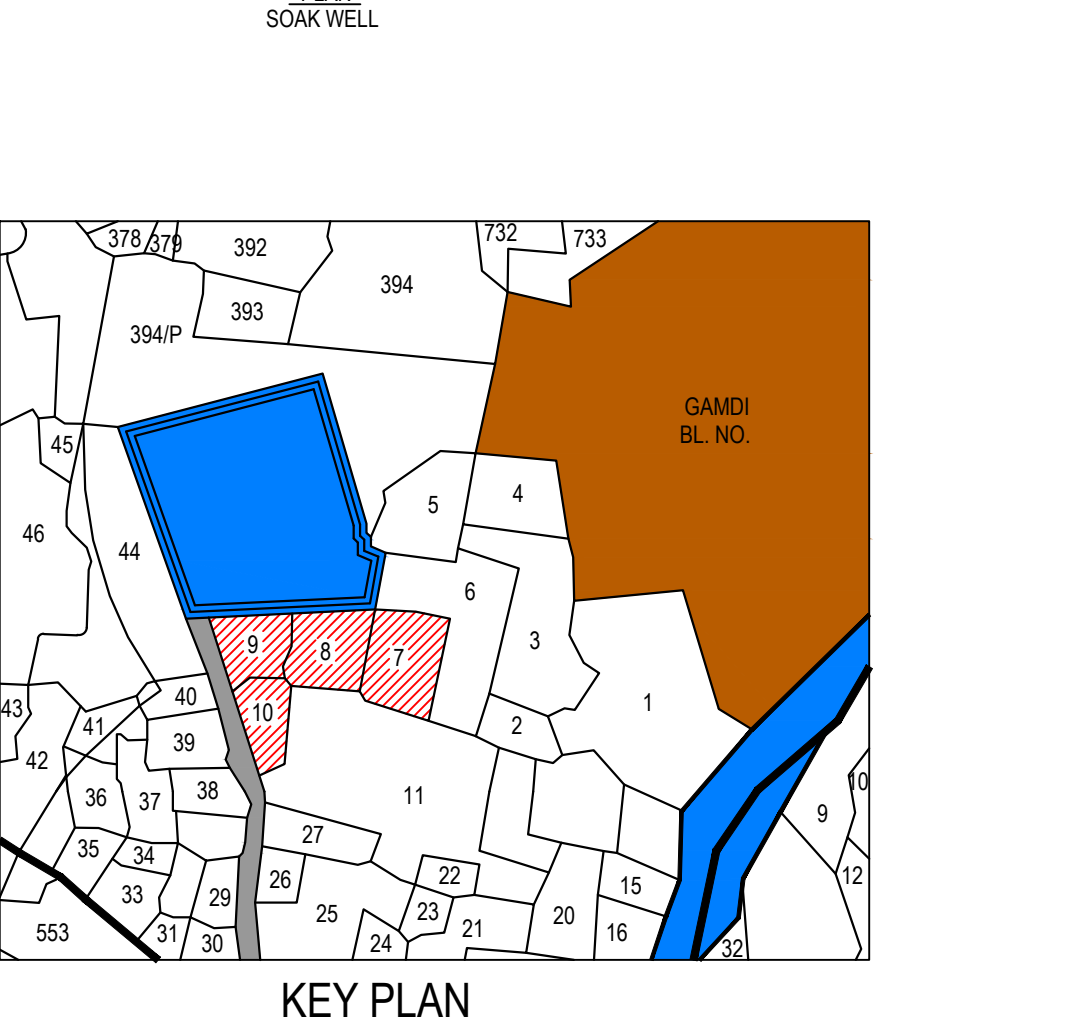
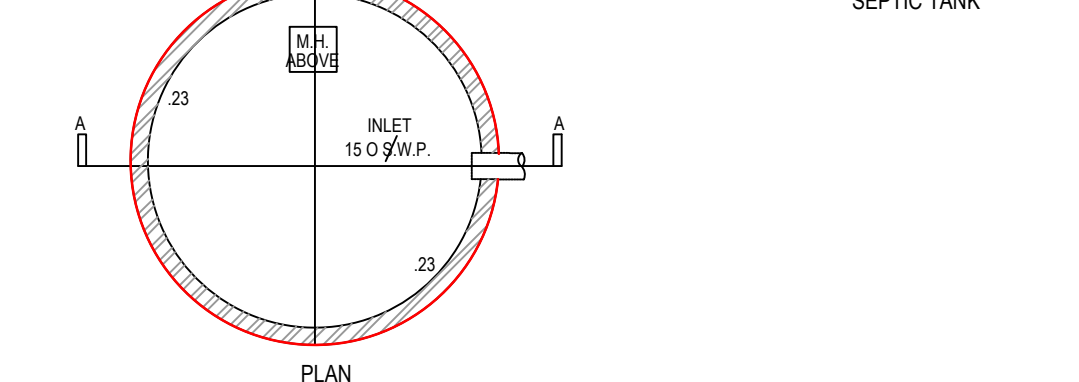


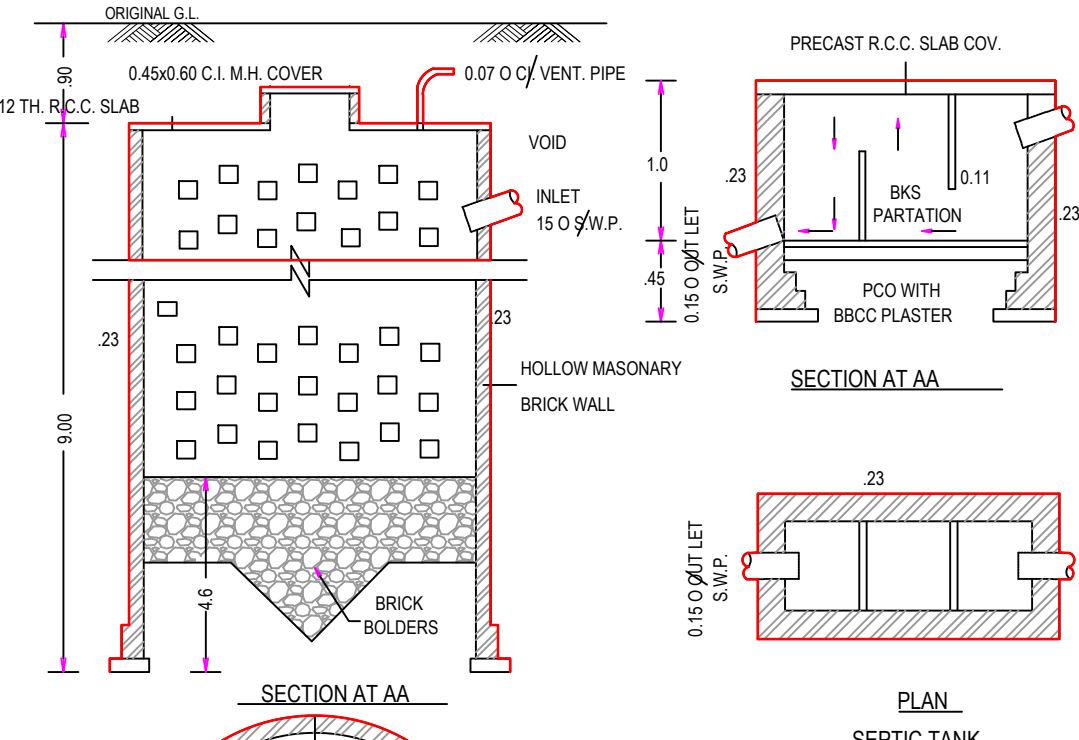

SITE PLAN
(Scale - 1:400)

IS 2470	UNIT	PEARSON	SEPTIC TANK (L X B X D)			SOAK TANK (DIA X DEPTH)		
			REQUIRED	PROVIDED	No.	REQUIRED	PROVIDED	No.
1 & 2	10	10	2.00 X 0.90 X 1.00	2.00 X 0.90 X 1.00	1	2.00 X 6.15	2.00 X 6.15	1
3 & 4	10	10	2.00 X 0.90 X 1.00	2.00 X 0.90 X 1.00	1	2.00 X 6.15	2.00 X 6.15	1
5 & 6	10	10	2.00 X 0.90 X 1.00	2.00 X 0.90 X 1.00	1	2.00 X 6.15	2.00 X 6.15	1
7 TO 9	15	15	2.00 X 0.90 X 1.30	2.00 X 0.90 X 1.30	1	2.00 X 9.70	2.00 X 9.70	1
10 & 11	10	10	2.00 X 0.90 X 1.00	2.00 X 0.90 X 1.00	1	2.00 X 6.15	2.00 X 6.15	1
9 TO 14	15	15	2.00 X 0.90 X 1.30	2.00 X 0.90 X 1.30	1	2.00 X 9.70	2.00 X 9.70	1
15 & 16	10	10	2.00 X 0.90 X 1.00	2.00 X 0.90 X 1.00	1	2.00 X 6.15	2.00 X 6.15	1
17 & 18	10	10	2.00 X 0.90 X 1.00	2.00 X 0.90 X 1.00	1	2.00 X 6.15	2.00 X 6.15	1
19 & 20	10	10	2.00 X 0.90 X 1.00	2.00 X 0.90 X 1.00	1	2.00 X 6.15	2.00 X 6.15	1
21 & 22	10	10	2.00 X 0.90 X 1.00	2.00 X 0.90 X 1.00	1	2.00 X 6.15	2.00 X 6.15	1
23 & 24	10	10	2.00 X 0.90 X 1.00	2.00 X 0.90 X 1.00	1	2.00 X 6.15	2.00 X 6.15	1
25 & 26	10	10	2.00 X 0.90 X 1.00	2.00 X 0.90 X 1.00	1	2.00 X 6.15	2.00 X 6.15	1
27 & 28	10	10	2.00 X 0.90 X 1.00	2.00 X 0.90 X 1.00	1	2.00 X 6.15	2.00 X 6.15	1
TOTAL	---	---	---	---	13	---	---	13

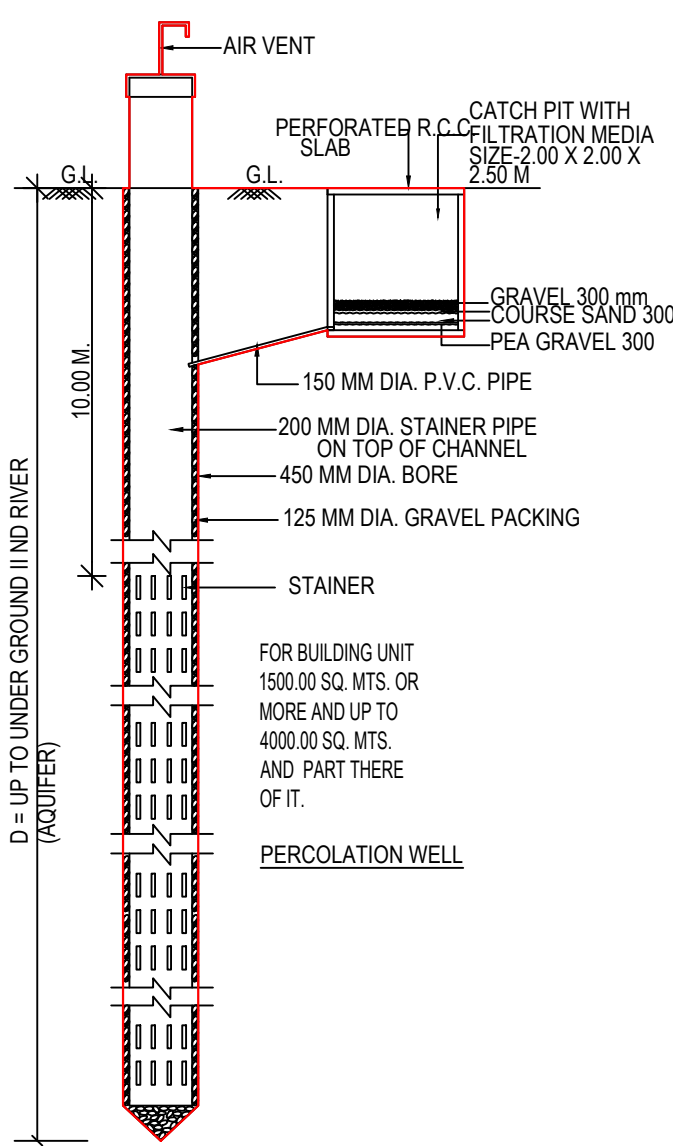

Buildingwise Floor FSI Details





Floor Name	A (BUILDING)		B (BUILDING)		C (BUILDING)		D (BUILDING)		E (BUILDING)		F (BUILDING)		Total	
	Proposed Built Up Area (Sq.mt.)	Proposed FSI Area (Sq.mt.)	Proposed Built Up Area (Sq.mt.)	Proposed FSI Area (Sq.mt.)	Proposed Built Up Area (Sq.mt.)	Proposed FSI Area (Sq.mt.)	Proposed Built Up Area (Sq.mt.)	Proposed FSI Area (Sq.mt.)	Proposed Built Up Area (Sq.mt.)	Proposed FSI Area (Sq.mt.)	Proposed Built Up Area (Sq.mt.)	Proposed FSI Area (Sq.mt.)	Total Proposed Built Up Area (Sq.mt.)	Total FSI Area (Sq.mt.)
Ground Floor	61.11	55.76	832.65	763.23	704.55	645.81	65.35	60.00	65.35	60.00	63.91	58.57	1792.92	1643.37
Terrace Floor	13.14	2.29	170.82	29.77	144.54	25.19	13.83	2.42	13.83	2.42	13.14	2.29	369.30	64.38
Total	74.25	58.05	1003.47	793.00	849.09	671.00	79.18	62.42	79.18	62.42	77.05	60.86	2162.22	1707.75

FSI & Tenement Details

Building	No. of Same Bldg	Total Built Up Area (Sq.mt.)	Deductions Area In Sq.mt.)	Proposed FSI Area (Sq.mt.)	Add Area In FSI (Sq.mt.)	Total FSI Area (Sq.mt.)	No. of Unit
A (BUILDING)	1	74.25	16.19	55.76	2.29	58.05	01
B (BUILDING)	13	1003.47	210.47	793.00	29.77	793.00	13
C (BUILDING)	11	849.09	178.09	645.81	25.19	671.00	11
D (BUILDING)	1	79.18	16.77	60.00	2.42	62.42	01
E (BUILDING)	1	79.18	16.77	60.00	2.42	62.42	01
F (BUILDING)	1	77.05	16.19	58.57	2.29	60.86	01
Grand Total	28	2162.22	454.48	1643.37	64.38	1707.75	28

Building USE/SUBUSE Details

Building Name	Building Use	Building SubUse	Building Use Group	No. Of Residential Units	Floor Name	Floor Use	Floor SubUse	FSI Name	FSI Use	FSI SubUse
A (BUILDING)	Residential	Semidetached Dwelling	Dwelling-2 (DW2)	1	GROUND FLOOR	Residential	Semidetached Dwelling	Residential FSI	Residential	Semidetached Dwelling
B (BUILDING)	Residential	Semidetached Dwelling	Dwelling-2 (DW2)	1	GROUND FLOOR	Residential	Semidetached Dwelling	Residential FSI	Residential	Semidetached Dwelling
C (BUILDING)	Residential	Semidetached Dwelling	Dwelling-2 (DW2)	1	GROUND FLOOR	Residential	Semidetached Dwelling	Residential FSI	Residential	Semidetached Dwelling
D (BUILDING)	Residential	Semidetached Dwelling	Dwelling-2 (DW2)	1	GROUND FLOOR	Residential	Semidetached Dwelling	Residential FSI	Residential	Semidetached Dwelling
E (BUILDING)	Residential	Semidetached Dwelling	Dwelling-2 (DW2)	1	GROUND FLOOR	Residential	Semidetached Dwelling	Residential FSI	Residential	Semidetached Dwelling
F (BUILDING)	Residential	Semidetached Dwelling	Dwelling-2 (DW2)	1	GROUND FLOOR	Residential	Semidetached Dwelling	Residential FSI	Residential	Semidetached Dwelling

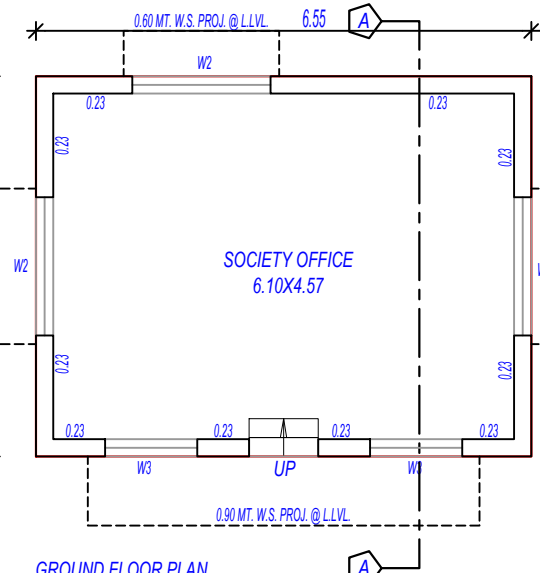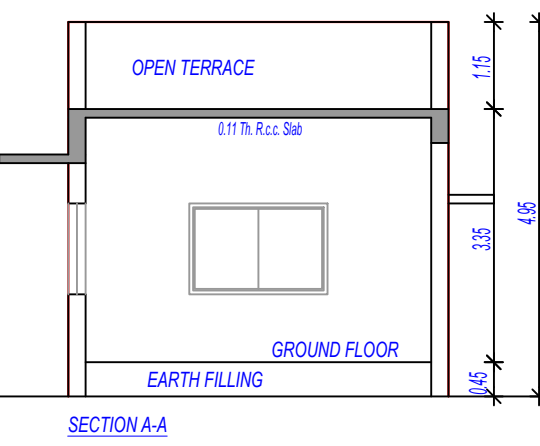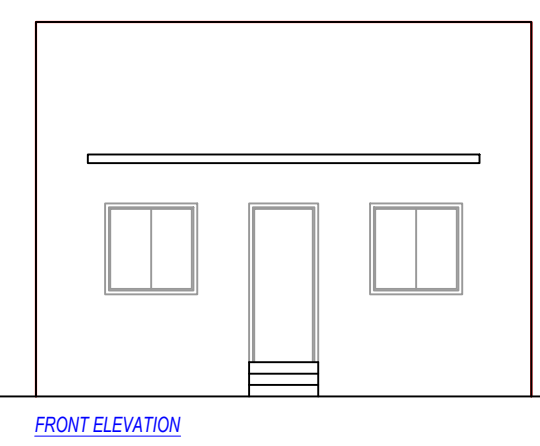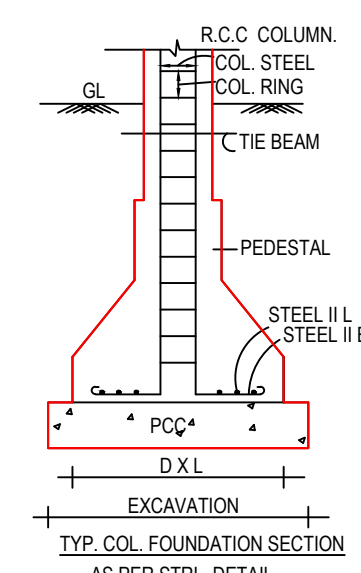

Tree Details (Table 3h)		Common Plot Area	
Plot	Name	No. Of Trees	Prop
F.P. NO. - 38+42+43+44	Tree	160	160
Common Plot Area		Name	Prop. Area
COMMON PLOT		COMMON PLOT	721.52



OWNERS NAME AND SIGNATURE
ATULKUMAR KANTILAL PATEL

ARCHENG'S NAME & SIGNATURE
HIREN MAMESHBHAI THAKKAR

SUPERVISOR'S NAME & SIGNATURE
1114ERL0302261084
28/09/2022
Senior Town Planner

DESIGNATION OF APPROVER :



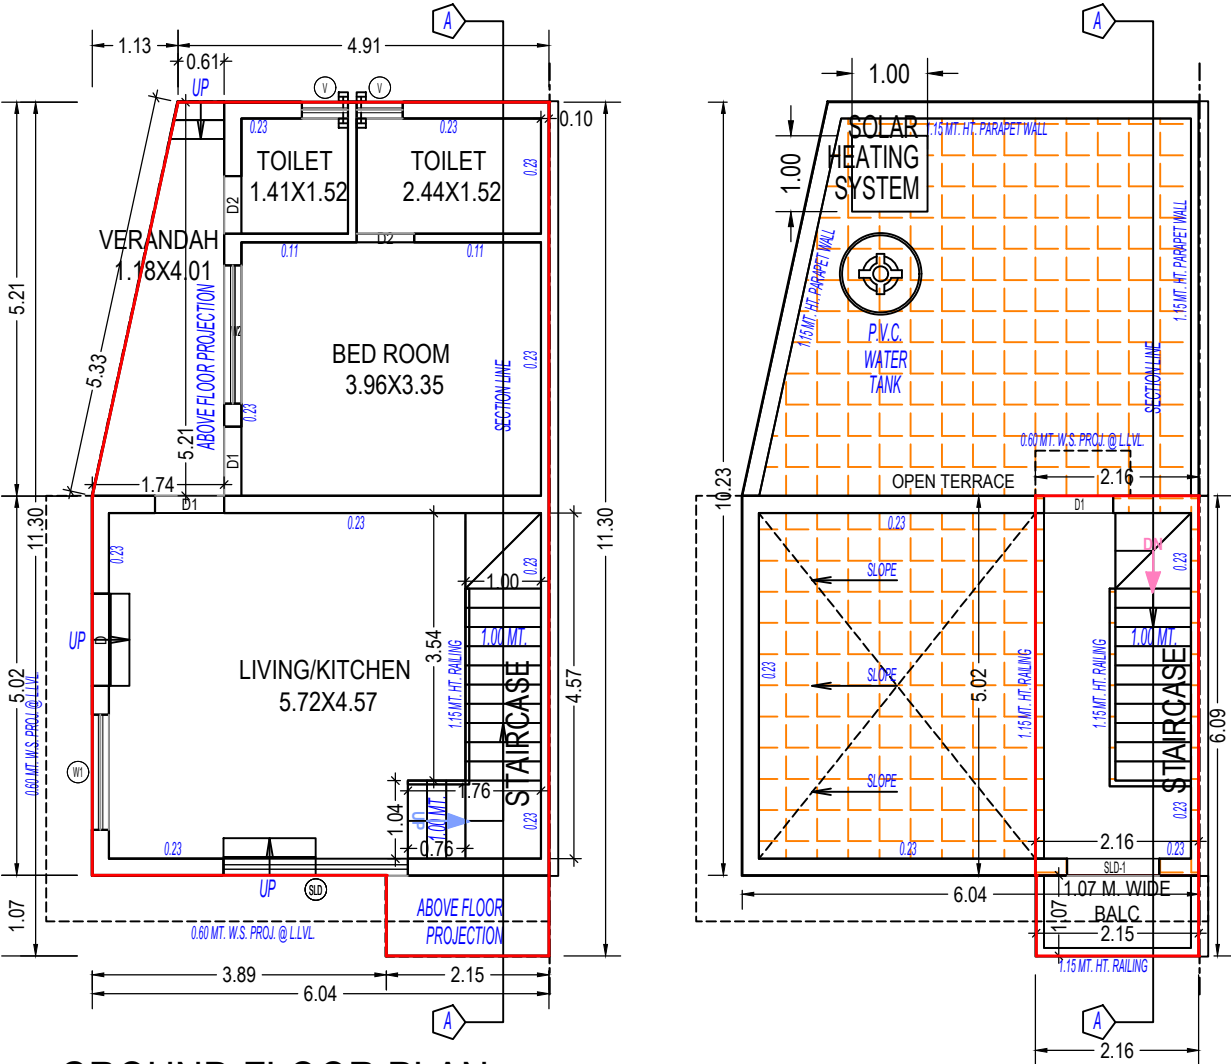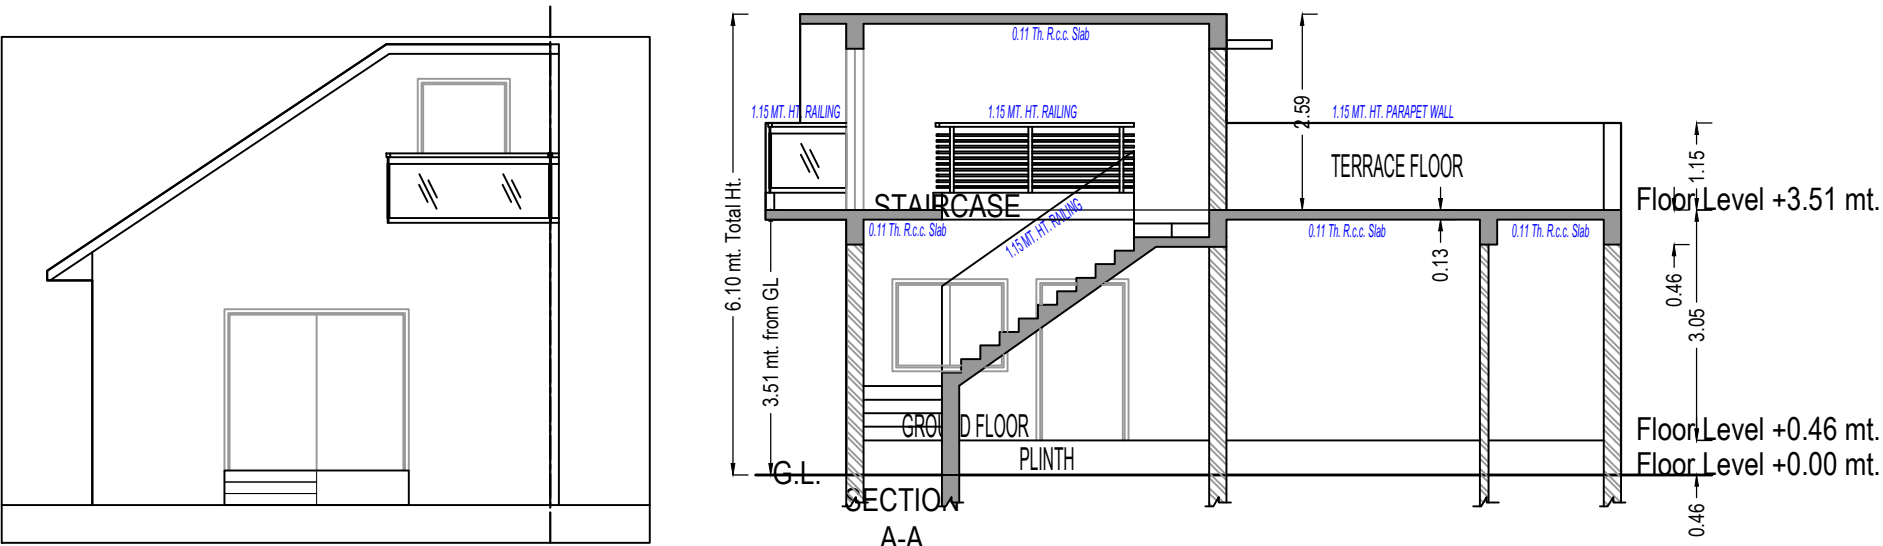

Balcony Calculations Table

FLOOR	SIZE	AREA	TOTAL AREA
TERRACE FLOOR PLAN	1.07 X 2.15 X 1 X 1	2.29	2.29
Total	-	-	2.29

UnitBUA Table for Building :A (BUILDING)

Floor	Name	UnitBUA Type	Gross UnitBUA Area	UnitBUA Area	Deductions (Area in Sq.mt.)	Carpet Area	No. of Unit
					Wall	Stair Case	
GROUND FLOOR PLAN	SPLIT A	DWELLING UNIT	61.11	61.11	4.90	5.35	01
		Total :	61.11	61.11	4.90	5.35	01
		Typical Floor = 1					
	Total per Floor:	Total :	61.11	61.11	4.90	5.35	01
-							
Total:	-	-	61.11	61.11	4.90	5.35	01

SCHEDULE OF DOOR:

BUILDING NAME	NAME	LENGTH	HEIGHT	NOS
A (BUILDING)	D2	0.76	2.10	02
A (BUILDING)	D1	0.91	2.10	02
A (BUILDING)	D	1.22	2.10	01

Staircase Checks (Table 8a-1)

Floor Name	StairCase Name	Flight Width	Tread Width	Riser Height
GROUND FLOOR PLAN	STAIRCASE	1.00	0.25	0.18
TERRACE FLOOR PLAN	STAIRCASE	1.00	0.25	0.00



SCHEDULE OF WINDOW/VENTILATION:

BUILDING NAME	NAME	LENGTH	HEIGHT	NOS
A (BUILDING)	V	0.61	1.00	02
A (BUILDING)	W1	1.52	1.20	01
A (BUILDING)	W2	1.83	1.20	01
A (BUILDING)	SLD	2.44	2.10	01

Building :A (BUILDING)						
Floor Name	Total Built Up Area (Sq.mt.)	Deductions from FSI(Area in Sq.mt.)	Proposed FSI Area (Sq.mt.)	Add Area In FSI (Sq.mt.)	Total FSI Area (Sq.mt.)	No. of Unit
		StairCase	Resi.	Balcony		
Ground Floor	61.11	5.35	55.76	0.00	55.76	01
Terrace Floor	13.14	10.84	0.00	2.29	2.29	00
Total:	74.24	16.19	55.76	2.29	58.05	01
Total Number of Same Buildings:	1					
Total:	74.24	16.19	55.76	2.29	58.05	01

Grant of the permission is subject to the conditions mentioned in the permission letter. Permission letter and approved Plan PDF can be downloaded by scanning the QR code.

OWNER'S NAME AND SIGNATURE	
ATULKUMAR KANTILAL PATEL	
ARCH/ENG'S NAME & SIGNATURE	STRUCTURE ENGINEER
HIREN MAHESHBHAI THAKKAR	
1114ERL0302261084	
SUPERVISOR'S NAME & SIGNATURE	DATE OF APPROVAL
	28/09/2022
DESIGNATION OF APPROVER : Senior Town Planner	
	

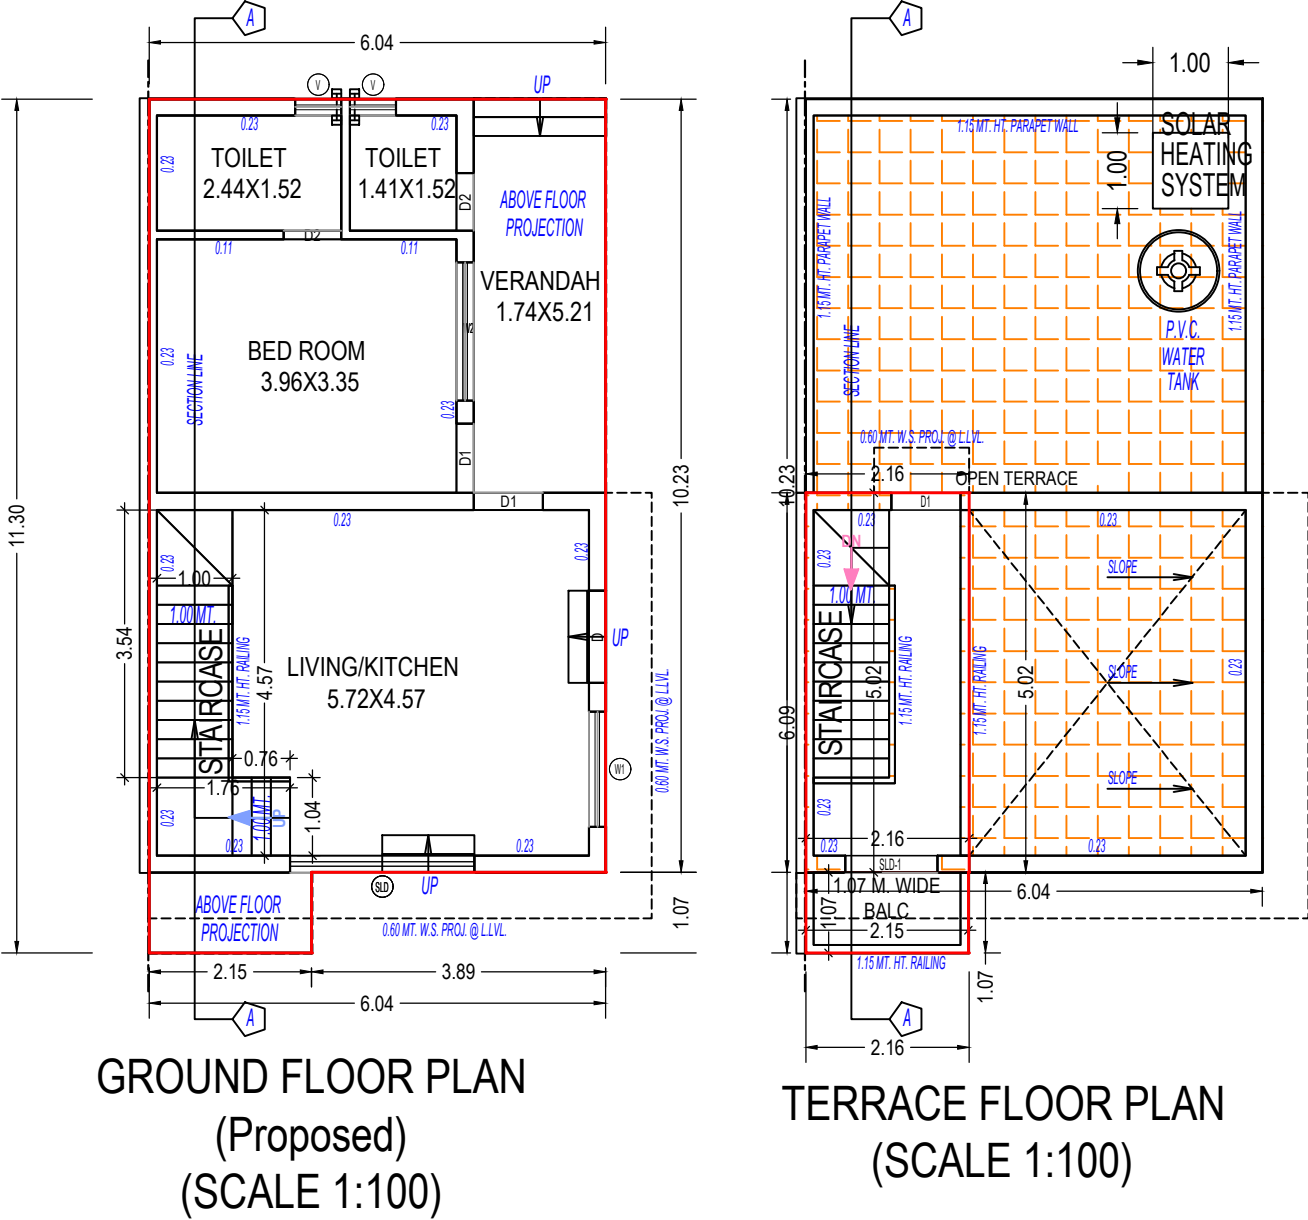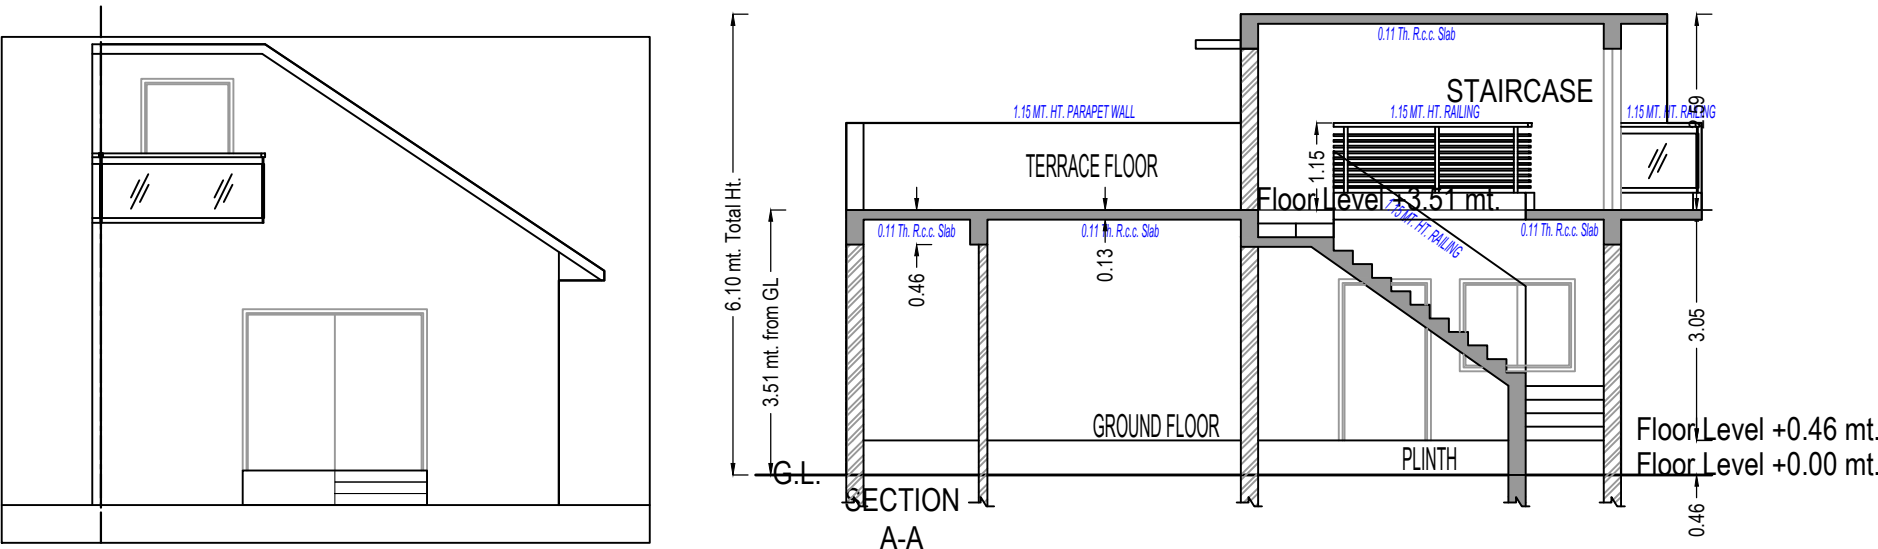

Balcony Calculations Table

FLOOR	SIZE	AREA	TOTAL AREA
TERRACE FLOOR PLAN	1.07 X 2.15 X 1 X 1	2.29	2.29
Total	-	-	2.29

UnitBUA Table for Building :B (BUILDING)

Floor	Name	UnitBUA Type	Gross UnitBUA Area	UnitBUA Area	Deductions (Area in Sq.mt.)	Carpet Area	No. of Unit
GROUND FLOOR PLAN	SPLIT B	DWELLING UNIT	64.05	64.05	4.91	53.79	01
			Total :	64.05	4.91	53.79	01
			Typical Floor = 1				
			Total :	64.05	4.91	53.79	01
-	-	-					
Total:	-	-	64.05	64.05	4.91	53.79	01

SCHEDULE OF DOOR:

BUILDING NAME	NAME	LENGTH	HEIGHT	NOS
B (BUILDING)	D2	0.76	2.10	02
B (BUILDING)	D1	0.91	2.10	02
B (BUILDING)	D	1.22	2.10	01

Staircase Checks (Table 8a-1)

Floor Name	StairCase Name	Flight Width	Tread Width	Riser Height
GROUND FLOOR PLAN	STAIRCASE	1.00	0.25	0.18
TERRACE FLOOR PLAN	STAIRCASE	1.00	0.25	0.00

SCHEDULE OF WINDOW/VENTILATION:

BUILDING NAME	NAME	LENGTH	HEIGHT	NOS
B (BUILDING)	V	0.61	1.00	02
B (BUILDING)	W1	1.52	1.20	01
B (BUILDING)	W2	1.83	1.20	01
B (BUILDING)	SLD	2.44	2.10	01

Building :B (BUILDING)						
Floor Name	Total Built Up Area (Sq.mt.)	Deductions from FSI(Area in Sq.mt.)	Proposed FSI Area (Sq.mt.)	Add Area In FSI (Sq.mt.)	Total FSI Area (Sq.mt.)	No. of Unit
Ground Floor	64.05	5.35	58.71	0.00	58.71	01
		10.84	0.00	2.29	2.29	00
Terrace Floor	13.14					
Total:	77.19	16.19	58.71	2.29	61.00	01
Total Number of Same Buildings:	13					
Total:	1003.47	210.47	763.23	29.77	793.00	13

Grant of the permission is subject to the conditions mentioned in the permission letter. Permission letter and approved Plan PDF can be downloaded by scanning the QR code.

ISO_A2_(594.00_x_420.00_MM)

Based on the aforesaid permission the applicant reserves the rights to commence the construction from the day of issuance. Nevertheless; in case, for procuring the aforesaid permission, any document or system configuration for rules or information or parameters or drawings provided or attached is found to be incorrect or inconsistent with respect to prevailing bye-laws, by any authority or otherwise, the permission granted shall be considered as lapsed.Accuracy of Scrutiny Report and Drawing is subject to accuracy of end-user provided data, 3rd party software/hardware/services, etc. SoftTech Engineers Ltd. is not liable for any damages which may arise from use, or inability to use the Application.Contents highlighted in magenta color are not verified.Texts printed in 'Italics' and 'Blue' color are user inputs, which are not verified and not generated by scrutiny software.

OWNER'S NAME AND SIGNATURE

ATULKUMAR KANTILAL PATEL

ARCH/ENG'S NAME & SIGNATURE

STRUCTURE ENGINEER

HIREN MAHESHBHAI THAKKAR

1114ERL0302261084

SUPERVISOR'S NAME & SIGNATURE


DATE OF APPROVAL

28/09/2022


DESIGNATION OF APPROVER : Senior Town Planner

Project Title : PLAN SHOWING PROPOSED RESIDENCE BUILDING OF F.P. NO. - 38 + 42 + 43 + 44 OF BLOCK / SURVEY NO. - 38, 42, 43, 44 (OLD BLOCK / SURVEY NO. - 7, 8, 9, 10) OF VILLAGE :- GAMDI, TALUKA :- DASKROI, DISTRICT :- AHMEDABAD. C (BUILDING) (UNIT NO.-3, 5, 7, 10, 12/A, 17, 19, 21, 23, 25, 27)


Inward No	ODPS/2022/091118	Sheet	4
Inward Date		Scale	1:100

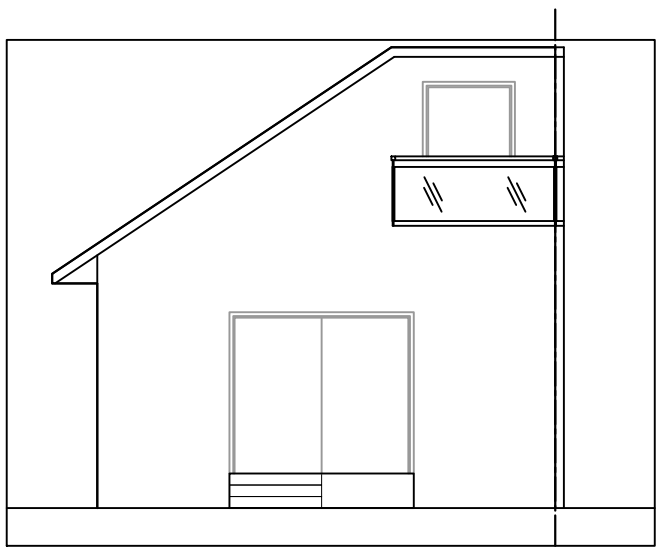


ELEVATION

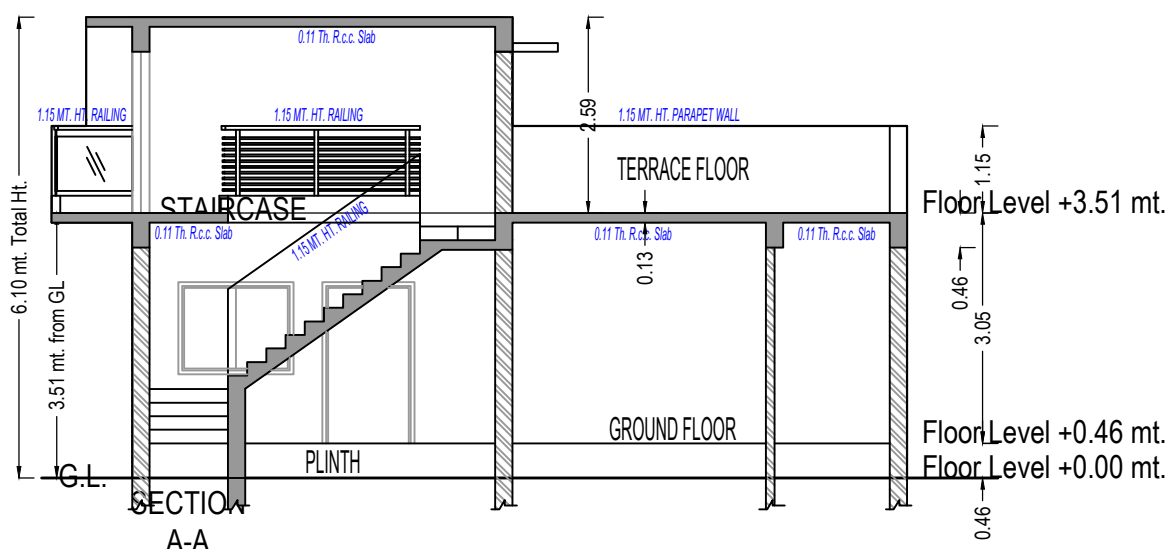

SECTION A-A

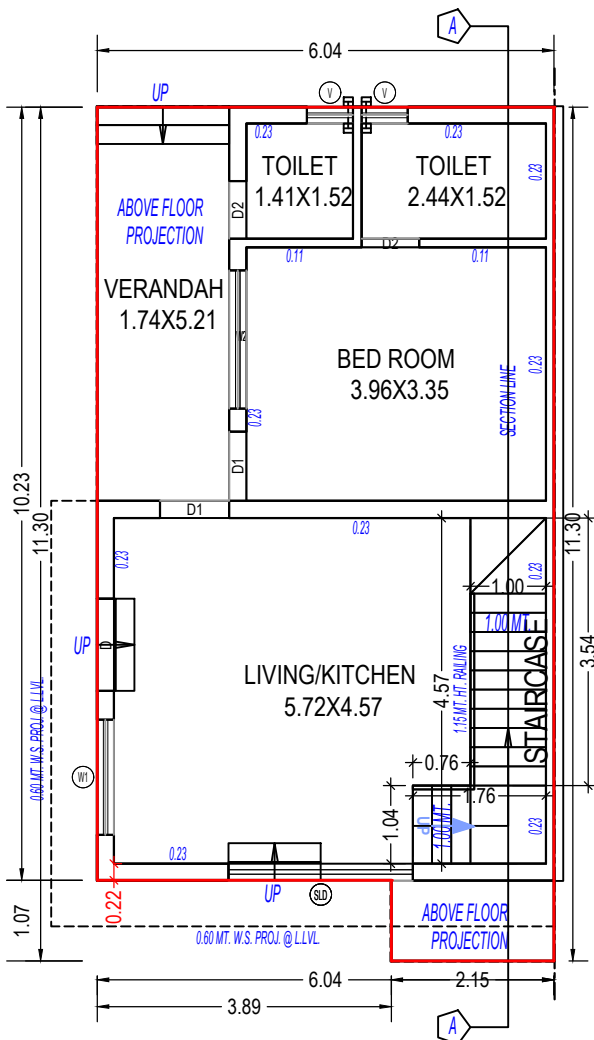

GROUND FLOOR PLAN
(Proposed)
(SCALE 1:100)

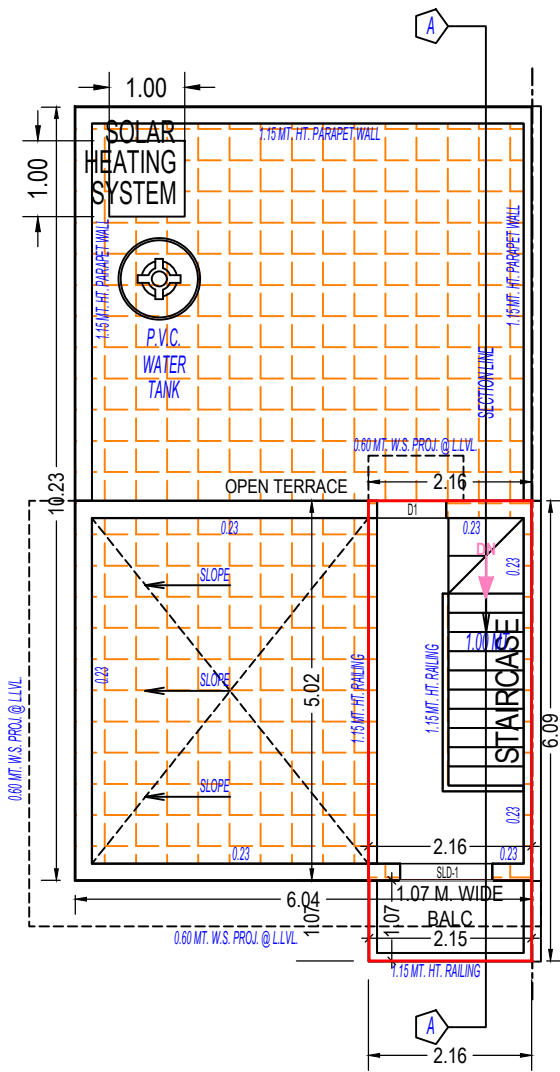

TERRACE FLOOR PLAN
(SCALE 1:100)

Balcony Calculations Table

FLOOR	SIZE	AREA	TOTAL AREA
TERRACE FLOOR PLAN	1.07 X 2.15 X 1 X 1	2.29	2.29
Total	-	-	2.29

UnitBUA Table for Building :C (BUILDING)

Floor	Name	UnitBUA Type	Gross UnitBUA Area	UnitBUA Area	Deductions (Area in Sq.mt.)		Carpet Area	No. of Unit
					Wall	Stair Case		
GROUND FLOOR PLAN	SPLIT C	DWELLING UNIT	64.05	64.05	4.91	5.35	53.79	01
	Total per Floor:	Total :	64.05	64.05	4.91	5.35	53.79	01
		Typical Floor = 1						
		Total :	64.05	64.05	4.91	5.35	53.79	01
-								
Total:	-	-	64.05	64.05	4.91	5.35	53.79	01

SCHEDULE OF DOOR:

BUILDING NAME	NAME	LENGTH	HEIGHT	NOS
C (BUILDING)	D2	0.76	2.10	02
C (BUILDING)	D1	0.91	2.10	02
C (BUILDING)	D	1.22	2.10	01

Staircase Checks (Table 8a-1)

Floor Name	StairCase Name	Flight Width	Tread Width	Riser Height
GROUND FLOOR PLAN	STAIRCASE	1.00	0.25	0.18
TERRACE FLOOR PLAN	STAIRCASE	1.00	0.25	0.00

SCHEDULE OF WINDOW/VENTILATION:

BUILDING NAME	NAME	LENGTH	HEIGHT	NOS
C (BUILDING)	V	0.61	1.00	02
C (BUILDING)	W1	1.52	1.20	01
C (BUILDING)	W2	1.83	1.20	01
C (BUILDING)	SLD	2.44	2.10	01

Building :C (BUILDING)


Floor Name	Total Built Up Area (Sq.mt.)	Deductions from FSI(Area in Sq.mt.)	Proposed FSI Area (Sq.mt.)	Add Area In FSI (Sq.mt.)	Total FSI Area (Sq.mt.)	No. of Unit
		StairCase	Resi.	Balcony		
Ground Floor	64.05	5.35	58.71	0.00	58.71	01
Terrace Floor	13.14	10.84	0.00	2.29	2.29	00
Total:	77.19	16.19	58.71	2.29	61.00	01
Total Number of Same Buildings:	11					
Total:	849.09	178.09	645.81	25.19	671.00	11

Grant of the permission is subject to the conditions mentioned in the permission letter. Permission letter and approved Plan PDF can be downloaded by scanning the QR code.


OWNER'S NAME AND SIGNATURE	
ATULKUMAR KANTILAL PATEL	
ARCH/ENG'S NAME & SIGNATURE	STRUCTURE ENGINEER
HIREN MAHESHBHAI THAKKAR	
1114ERL0302261084	
SUPERVISOR'S NAME & SIGNATURE	DATE OF APPROVAL
	28/09/2022
DESIGNATION OF APPROVER : Senior Town Planner	
	

Project Title : PLAN SHOWING PROPOSED RESIDENCE BUILDING OF F.P. NO. - 38 + 42 + 43 + 44 OF BLOCK / SURVEY NO. - 38, 42, 43, 44 (OLD BLOCK / SURVEY NO. - 7, 8, 9, 10) OF VILLAGE :- GAMDI, TALUKA :- DASKROI, DISTRICT :- AHMEDABAD. D (BUILDING) (UNIT NO.-9)


Inward No	ODPS/2022/091118	Sheet	5
Inward Date		Scale	1:100

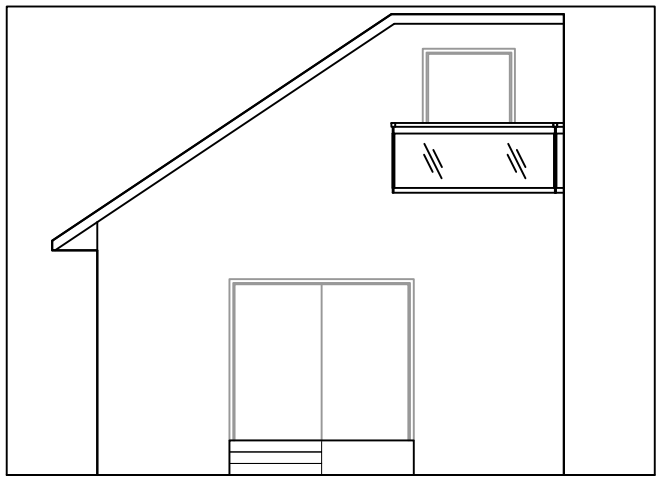


ELEVATION

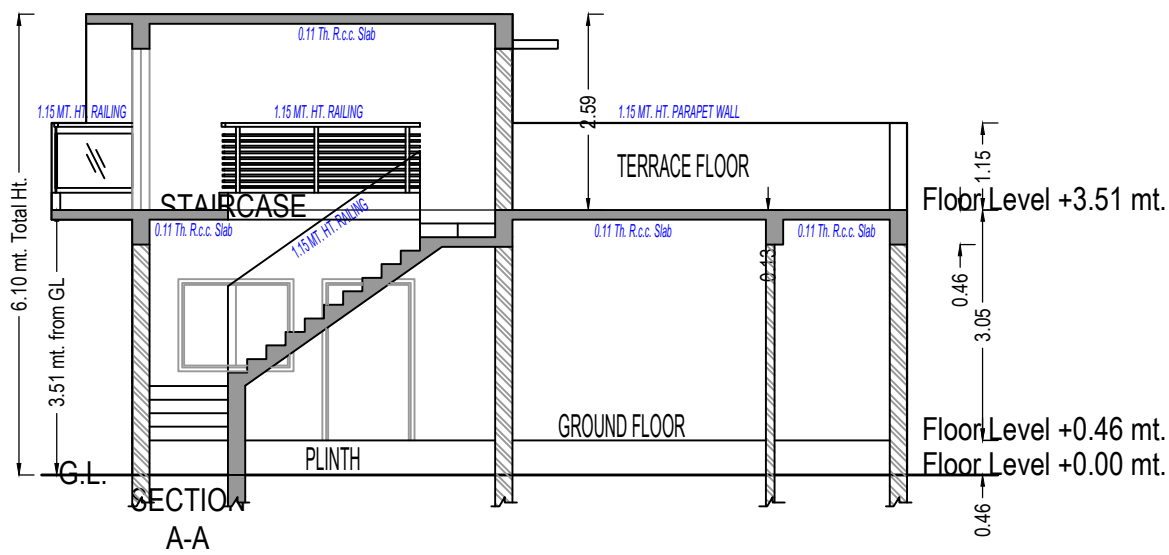

SECTION
A-A

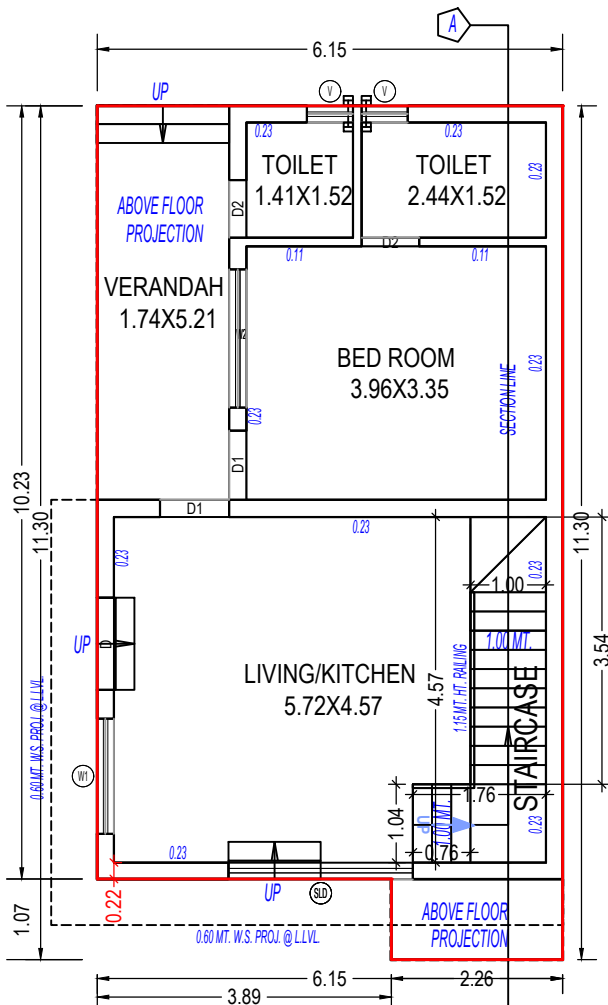

GROUND FLOOR PLAN
(Proposed)
(SCALE 1:100)

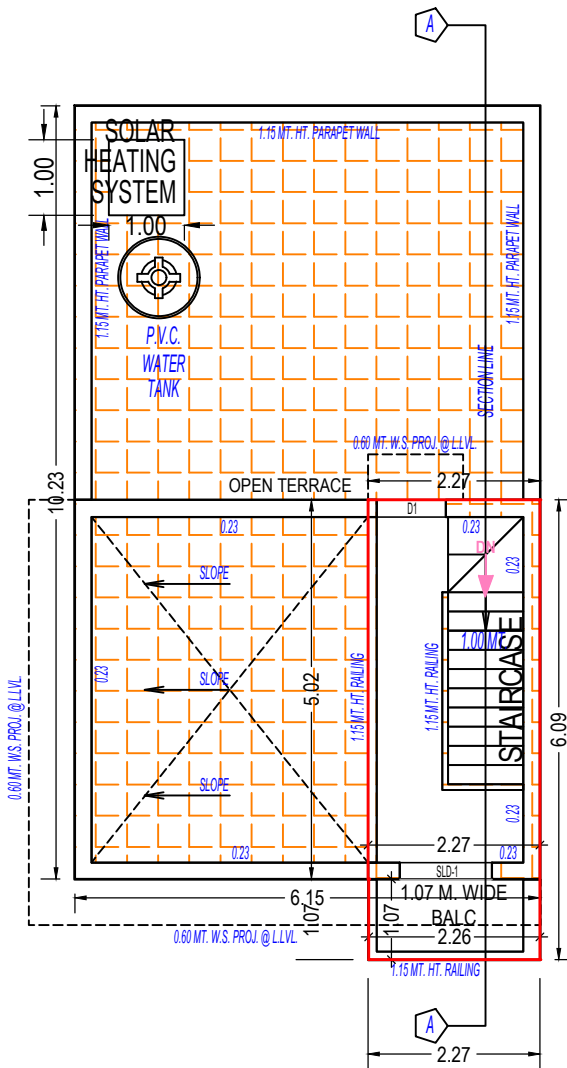

TERRACE FLOOR PLAN
(SCALE 1:100)

Balcony Calculations Table

FLOOR	SIZE	AREA	TOTAL AREA
TERRACE FLOOR PLAN	1.07 X 2.27 X 1 X 1	2.42	2.42
Total	-	-	2.42

UnitBUA Table for Building :D (BUILDING)

Floor	Name	UnitBUA Type	Gross UnitBUA Area	UnitBUA Area	Deductions (Area in Sq.mt.)	Carpet Area	No. of Unit
					Wall	Stair Case	
GROUND FLOOR PLAN	SPLIT D	DWELLING UNIT	65.35	65.35	6.08	5.35	01
			Total :	65.35	6.08	5.35	01
			Typical Floor = 1				
	Total per Floor:	Total :	65.35	65.35	6.08	5.35	01
-							
Total:	-	-	65.35	65.35	6.08	5.35	01

SCHEDULE OF DOOR:

BUILDING NAME	NAME	LENGTH	HEIGHT	NOS
D (BUILDING)	D2	0.76	2.10	02
D (BUILDING)	D1	0.91	2.10	02
D (BUILDING)	D	1.22	2.10	01

Staircase Checks (Table 8a-1)

Floor Name	StairCase Name	Flight Width	Tread Width	Riser Height
GROUND FLOOR PLAN	STAIRCASE	1.00	0.25	0.18
TERRACE FLOOR PLAN	STAIRCASE	1.00	0.25	0.00

SCHEDULE OF WINDOW/VENTILATION:



BUILDING NAME	NAME	LENGTH	HEIGHT	NOS
D (BUILDING)	V	0.61	1.00	02
D (BUILDING)	W1	1.52	1.20	01
D (BUILDING)	W2	1.83	1.20	01
D (BUILDING)	SLD	2.44	2.10	01

Building :D (BUILDING)

Floor Name	Total Built Up Area (Sq.mt.)	Deductions from FSI(Area in Sq.mt.)	Proposed FSI Area (Sq.mt.)	Add Area In FSI (Sq.mt.)	Total FSI Area (Sq.mt.)	No. of Unit
		StairCase	Resi.	Balcony		
Ground Floor	65.35	5.35	60.00	0.00	60.00	01
Terrace Floor	13.83	11.42	0.00	2.42	2.42	00
Total:	79.18	16.77	60.00	2.42	62.42	01
Total Number of Same Buildings:	1					
Total:	79.18	16.77	60.00	2.42	62.42	01

Grant of the permission is subject to the conditions mentioned in the permission letter. Permission letter and approved Plan PDF can be downloaded by scanning the QR code.

OWNER'S NAME AND SIGNATURE	
ATULKUMAR KANTILAL PATEL	
ARCH/ENG'S NAME & SIGNATURE	STRUCTURE ENGINEER
HIREN MAHESHBHAI THAKKAR	
1114ERL0302261084	
SUPERVISOR'S NAME & SIGNATURE	DATE OF APPROVAL
	28/09/2022
DESIGNATION OF APPROVER : Senior Town Planner	
	

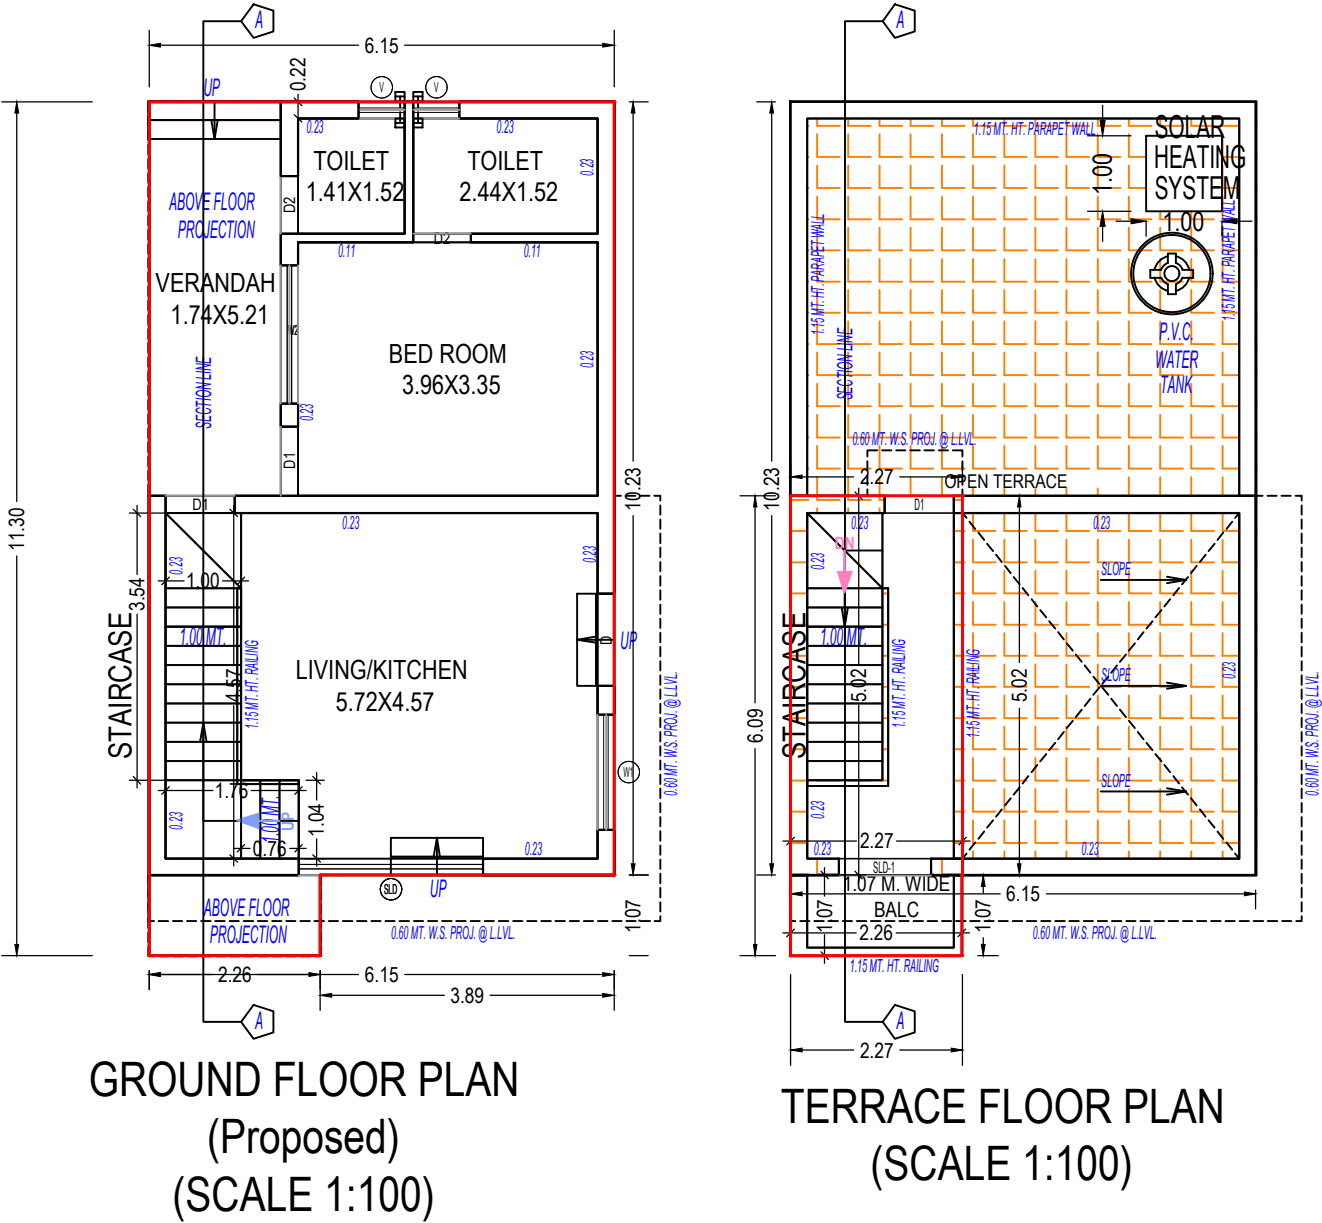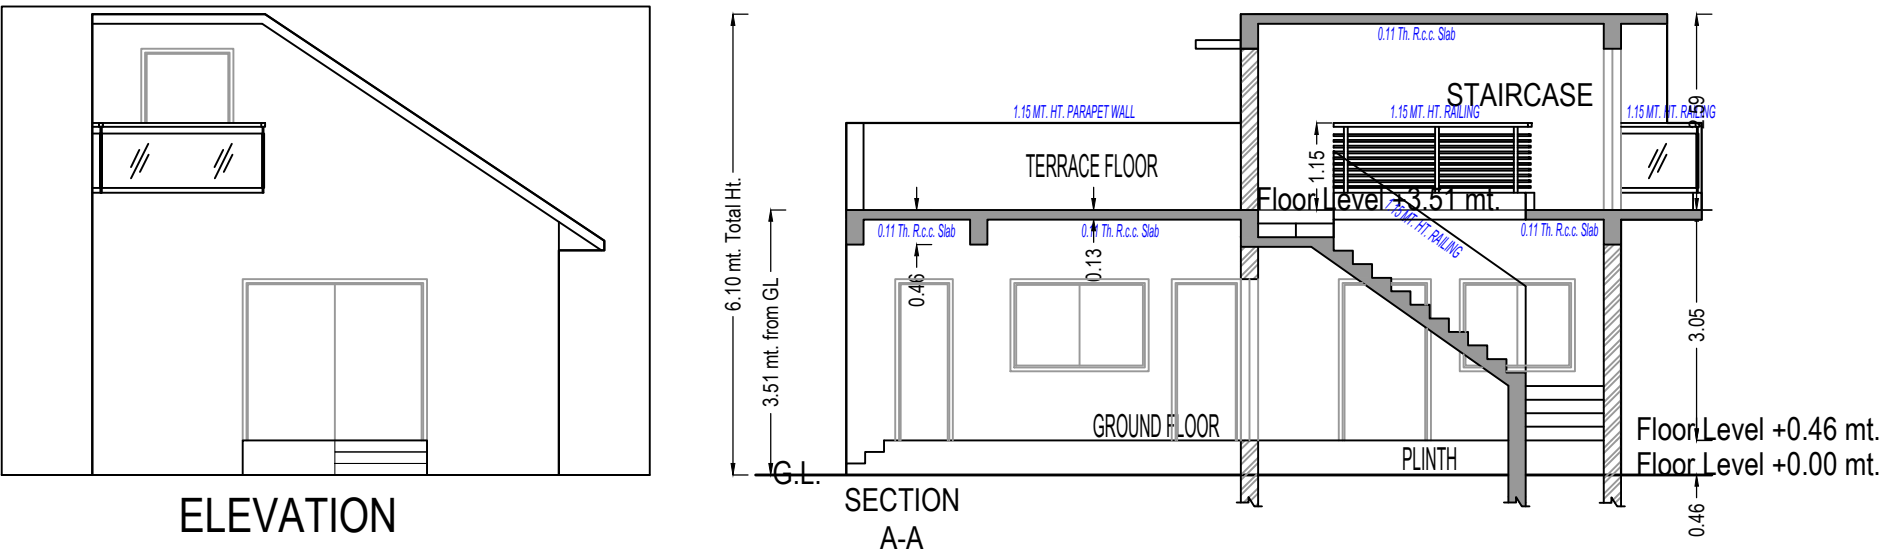

Building :E (BUILDING)						
Floor Name	Total Built Up Area (Sq.mt.)	Deductions from FSI(Area in Sq.mt.)	Proposed FSI Area (Sq.mt.)	Add Area In FSI (Sq.mt.)	Total FSI Area (Sq.mt.)	No. of Unit
		StairCase	Resi.	Balcony		
Ground Floor	65.35	5.35	60.00	0.00	60.00	01
Terrace Floor	13.83	11.42	0.00	2.42	2.42	00
Total:	79.18	16.77	60.00	2.42	62.42	01
Total Number of Same Buildings:	1					
Total:	79.18	16.77	60.00	2.42	62.42	01

Balcony Calculations Table			
FLOOR	SIZE	AREA	TOTAL AREA
TERRACE FLOOR PLAN	1.07 X 2.27 X 1 X 1	2.42	2.42
Total	-	-	2.42

UnitBUA Table for Building :E (BUILDING)							
Floor	Name	UnitBUA Type	Gross UnitBUA Area	UnitBUA Area	Deductions (Area in Sq.mt.)	Carpet Area	No. of Unit
GROUND FLOOR PLAN	SPLIT E	DWELLING UNIT	65.35	65.35	6.08	53.92	01
		Total :	65.35	65.35	6.08	53.92	01
		Typical Floor = 1					
	Total per Floor:	Total :	65.35	65.35	6.08	53.92	01
-	-	-	65.35	65.35	6.08	53.92	01
Total:	-	-	65.35	65.35	6.08	53.92	01

SCHEDULE OF DOOR:				
BUILDING NAME	NAME	LENGTH	HEIGHT	NOS
E (BUILDING)	D2	0.76	2.10	02
E (BUILDING)	D1	0.91	2.10	02
E (BUILDING)	D	1.22	2.10	01

Staircase Checks (Table 8a-1)				
Floor Name	StairCase Name	Flight Width	Tread Width	Riser Height
GROUND FLOOR PLAN	STAIRCASE	1.00	0.25	0.18
TERRACE FLOOR PLAN	STAIRCASE	1.00	0.25	0.00

SCHEDULE OF WINDOW/VENTILATION:				
BUILDING NAME	NAME	LENGTH	HEIGHT	NOS
E (BUILDING)	V	0.61	1.00	02
E (BUILDING)	W1	1.52	1.20	01
E (BUILDING)	W2	1.83	1.20	01
E (BUILDING)	SLD	2.44	2.10	01

OWNER'S NAME AND SIGNATURE

ATULKUMAR KANTILAL PATEL

ARCH/ENG'S NAME & SIGNATURE

STRUCTURE ENGINEER

HIREN MAHESHBHAI THAKKAR

1114ERL0302261084

SUPERVISOR'S NAME & SIGNATURE

DATE OF APPROVAL



28/09/2022

DESIGNATION OF APPROVER : Senior Town Planner



(BUILDING SERVICES)

Inward Date		Scale	1:100
-------------	--	-------	-------

 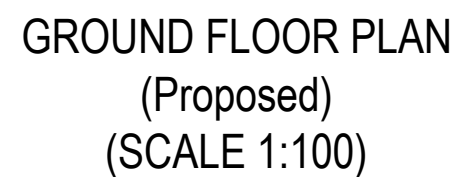

FLOOR	SIZE	AREA	TOTAL AREA
TERRACE FLOOR PLAN	1.07 X 2.15 X 1 X 1	2.29	2.29
Total	-	-	2.29

Floor	Name	UnitBUA Type	Gross UnitBUA Area	UnitBUA Area	Deductions (Area in Sq.mt.)		Carpet Area	No. of Units
					Wall	Stair Case		
GROUND FLOOR PLAN	SPLIT F	DWELLING UNIT	63.91	63.91	4.91	5.35	53.65	01
		Total :	63.91	63.91	4.91	5.35	53.65	01
	Total per Floor:	Typical Floor = 1						
		Total :	63.91	63.91	4.91	5.35	53.65	01
-								
Total:	-	-	63.91	63.91	4.91	5.35	53.65	01

Floor Name	Total Built Up Area (Sq.mt.)	Deductions from FSI(Area in Sq.mt.)	Proposed FSI Area (Sq.mt.)	Add Area In FSI (Sq.mt.)	Total FSI Area (Sq.mt.)	No. of Unit
		StairCase				
Ground Floor	63.91	5.35	58.57	0.00	58.57	01
Terrace Floor	13.14	10.84	0.00	2.29	2.29	00
Total:	77.05	16.19	58.57	2.29	60.86	01
Total Number of Same Buildings:	1					
Total:	77.05	16.19	58.57	2.29	60.86	01

BUILDING NAME	NAME	LENGTH	HEIGHT	NOS
F (BUILDING)	D2	0.76	2.10	02
F (BUILDING)	D1	0.91	2.10	02
F (BUILDING)	D	1.22	2.10	01

Floor Name	StairCase Name	Flight Width	Tread Width	Riser Height
GROUND FLOOR PLAN	STAIRCASE	1.00	0.25	0.18
TERRACE FLOOR PLAN	STAIRCASE	1.00	0.25	0.00

BUILDING NAME	NAME	LENGTH	HEIGHT	NOS
F (BUILDING)	V	0.61	1.00	02
F (BUILDING)	W1	1.52	1.20	01
F (BUILDING)	W2	1.83	1.20	01
F (BUILDING)	SLD	2.44	2.10	01



SO_A2 (594.00_x_420.00_MM)

Based on the aforesaid permission the applicant reserves the rights to commence the construction from the day of issuance. Nevertheless; in case, for procuring the aforesaid permission, any document or system configuration for rules or information or parameters or drawings provided or attached is found to be incorrect or inconsistent with respect to prevailing bye-laws, by any authority or otherwise, the permission granted shall be considered as lapsed. Accuracy of Scrutiny Report and Drawing is subject to accuracy of end-user provided data, 3rd party software/hardware/services, etc. SoftTech Engineers Ltd. is not liable for any damages which may arise from use, or inability to use the Application. Contents highlighted in magenta color are not verified. Texts printed in 'Italics' and 'Blue' color are user inputs, which are not verified and not generated by scrutiny software.