


PROPOSED THREE PARTS PLAN OF THE PLOT NO.
1489, AT GOGHA CIRCLE, BHAYNAGAR.
SCALE: 1 CM = 5 MTRS. — SHOWS PARTS LINE.

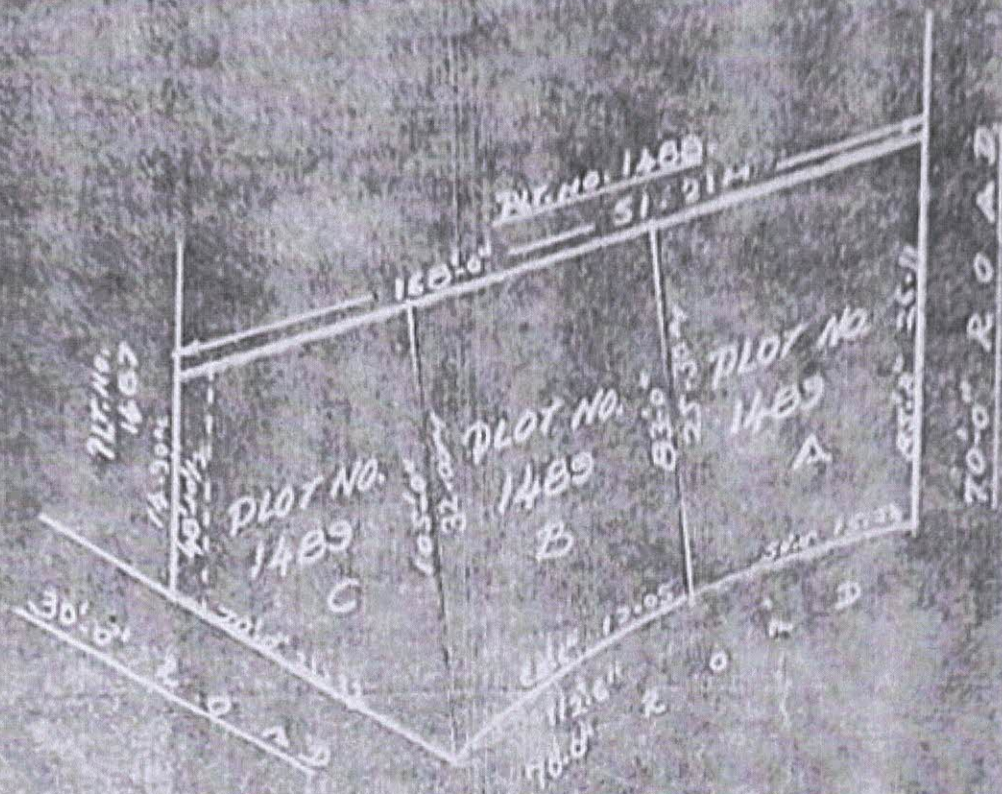

PLOT NO.	AREA IN SQD.		AREA IN SQM		LEASE	
1489 A	431	07	410	52	127	53
1489 B	538	81	450	50	167	23
1489 C	452	82	378	53	148	23
TOTAL	1482	70	1239	71	443	99

Prepared by
Punit & Co.
 BHAYNAGAR


OWNERS
 BHAYNAGAR

OWNER NAME & SIGN :

NOTES: ☐ SHOWS PROPOSED WORK
☐ SHOWS EXISTING WORK
 M.H. : 0.60 / 0.90 x 0.45 m.
 R.M.H.
 G.T. : 0.30 x 0.30 m.
 N.T. : 0.075 m.
 ALL DRAINAGE PIPE ARE 150 mm Ø S.W.P.

ENGINEER	DRG NO.: BT/DR/710/23
DRN BY:	

ARCHITECT

 

Distance	LL	I.R.L	Depth
03.37	100.00	99.70	0.30
03.05	100.00	99.65	0.35
07.00	100.00	99.60	0.40
04.28	100.00	99.55	0.45
04.48	100.00	99.50	0.50
03.24	100.00	99.45	0.55
06.98	100.00	99.40	0.60
12.49	100.00	99.30	0.70
06.49	100.00	99.20	0.80
51.28	100.00	99.95	1.05

Diagram illustrating the cross-section of a road with a 1:1 slope on the left and a 1:0.5 slope on the right. The road width is 10.00 units. The diagram shows the relationship between Distance, LL (Original Ground Level), I.R.L (Proposed Road Level), and Depth (Cut).

Data points from the diagram:

Distance	LL	I.R.L	Depth
03.37	100.00	99.70	0.30
03.05	100.00	99.65	0.35
07.00	100.00	99.60	0.40
04.28	100.00	99.55	0.45
04.48	100.00	99.50	0.50
03.24	100.00	99.45	0.55
06.98	100.00	99.40	0.60
12.49	100.00	99.30	0.70
06.49	100.00	99.20	0.80
51.28	100.00	99.95	1.05

DETAILS OF U.S. SECTION

AUTHORISED DRAINAGE DEPARTMENT

PROPOSED DRAINAGE PLAN FOR
RESIDENTIAL & COMMERCIAL FLAT BLDG.
ON PLOT NO.1489 SUR. NO.2870/B.2871 & 2872,
WARD NO.6, SHEET NO.245 GHOGHA CIRCLE,
BHAVNAGAR.

OWNER NAME & SIGN :

SHREE YOGESHWAR CO-OPERATIVE HOUSING SOCIETY

NOTES :
SHOWS PROPOSED WORK
SHOWS EXISTING WORK
M.H. : 0.60 / 0.90 x 0.45 m.
R.M.H.
G.T. : 0.30 x 0.30 m.
N.T. : 0.075 m.
ALL DRAINAGE PIPE ARE 150 mm Ø S.W.P.


ISHAN S. GOSALIA
(BE CIVIL)
BMC Lic No. 316
Mo. : 7874937575

ENGINEER


DRG NO.: 87/DR/710/23/10221

ARCHITECT:
HEMAL BHATT
983/A, Dawn, Bhavnagar.
BMC. Lic. No: 41 Hemal Bhatt


ARCHITECT

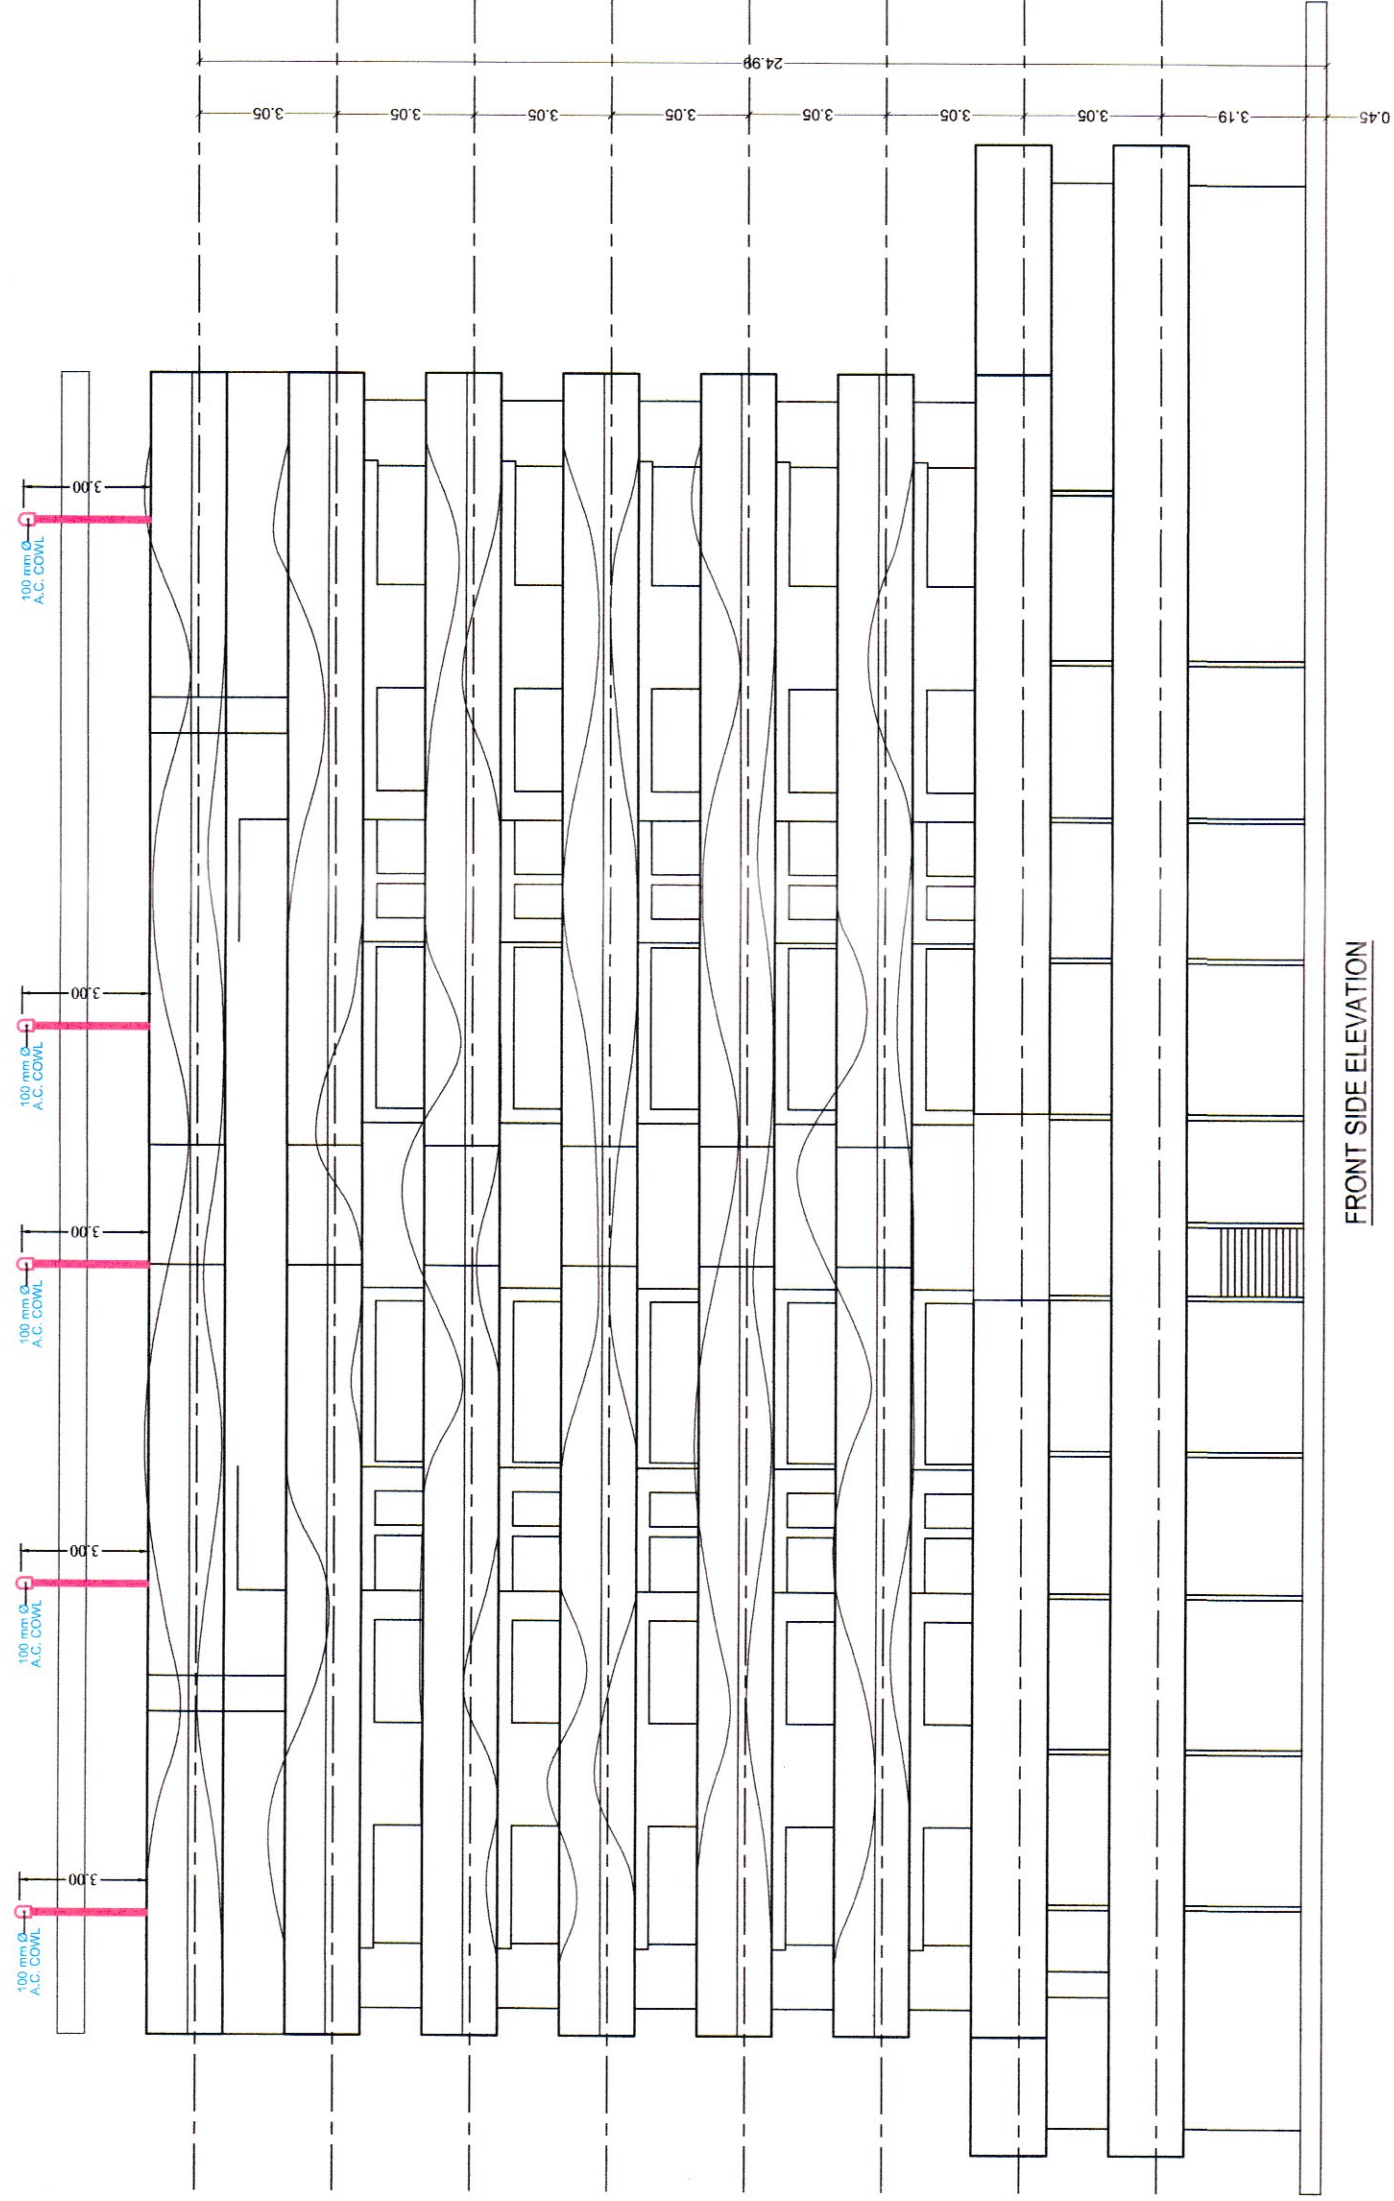

FRONT SIDE ELEVATION

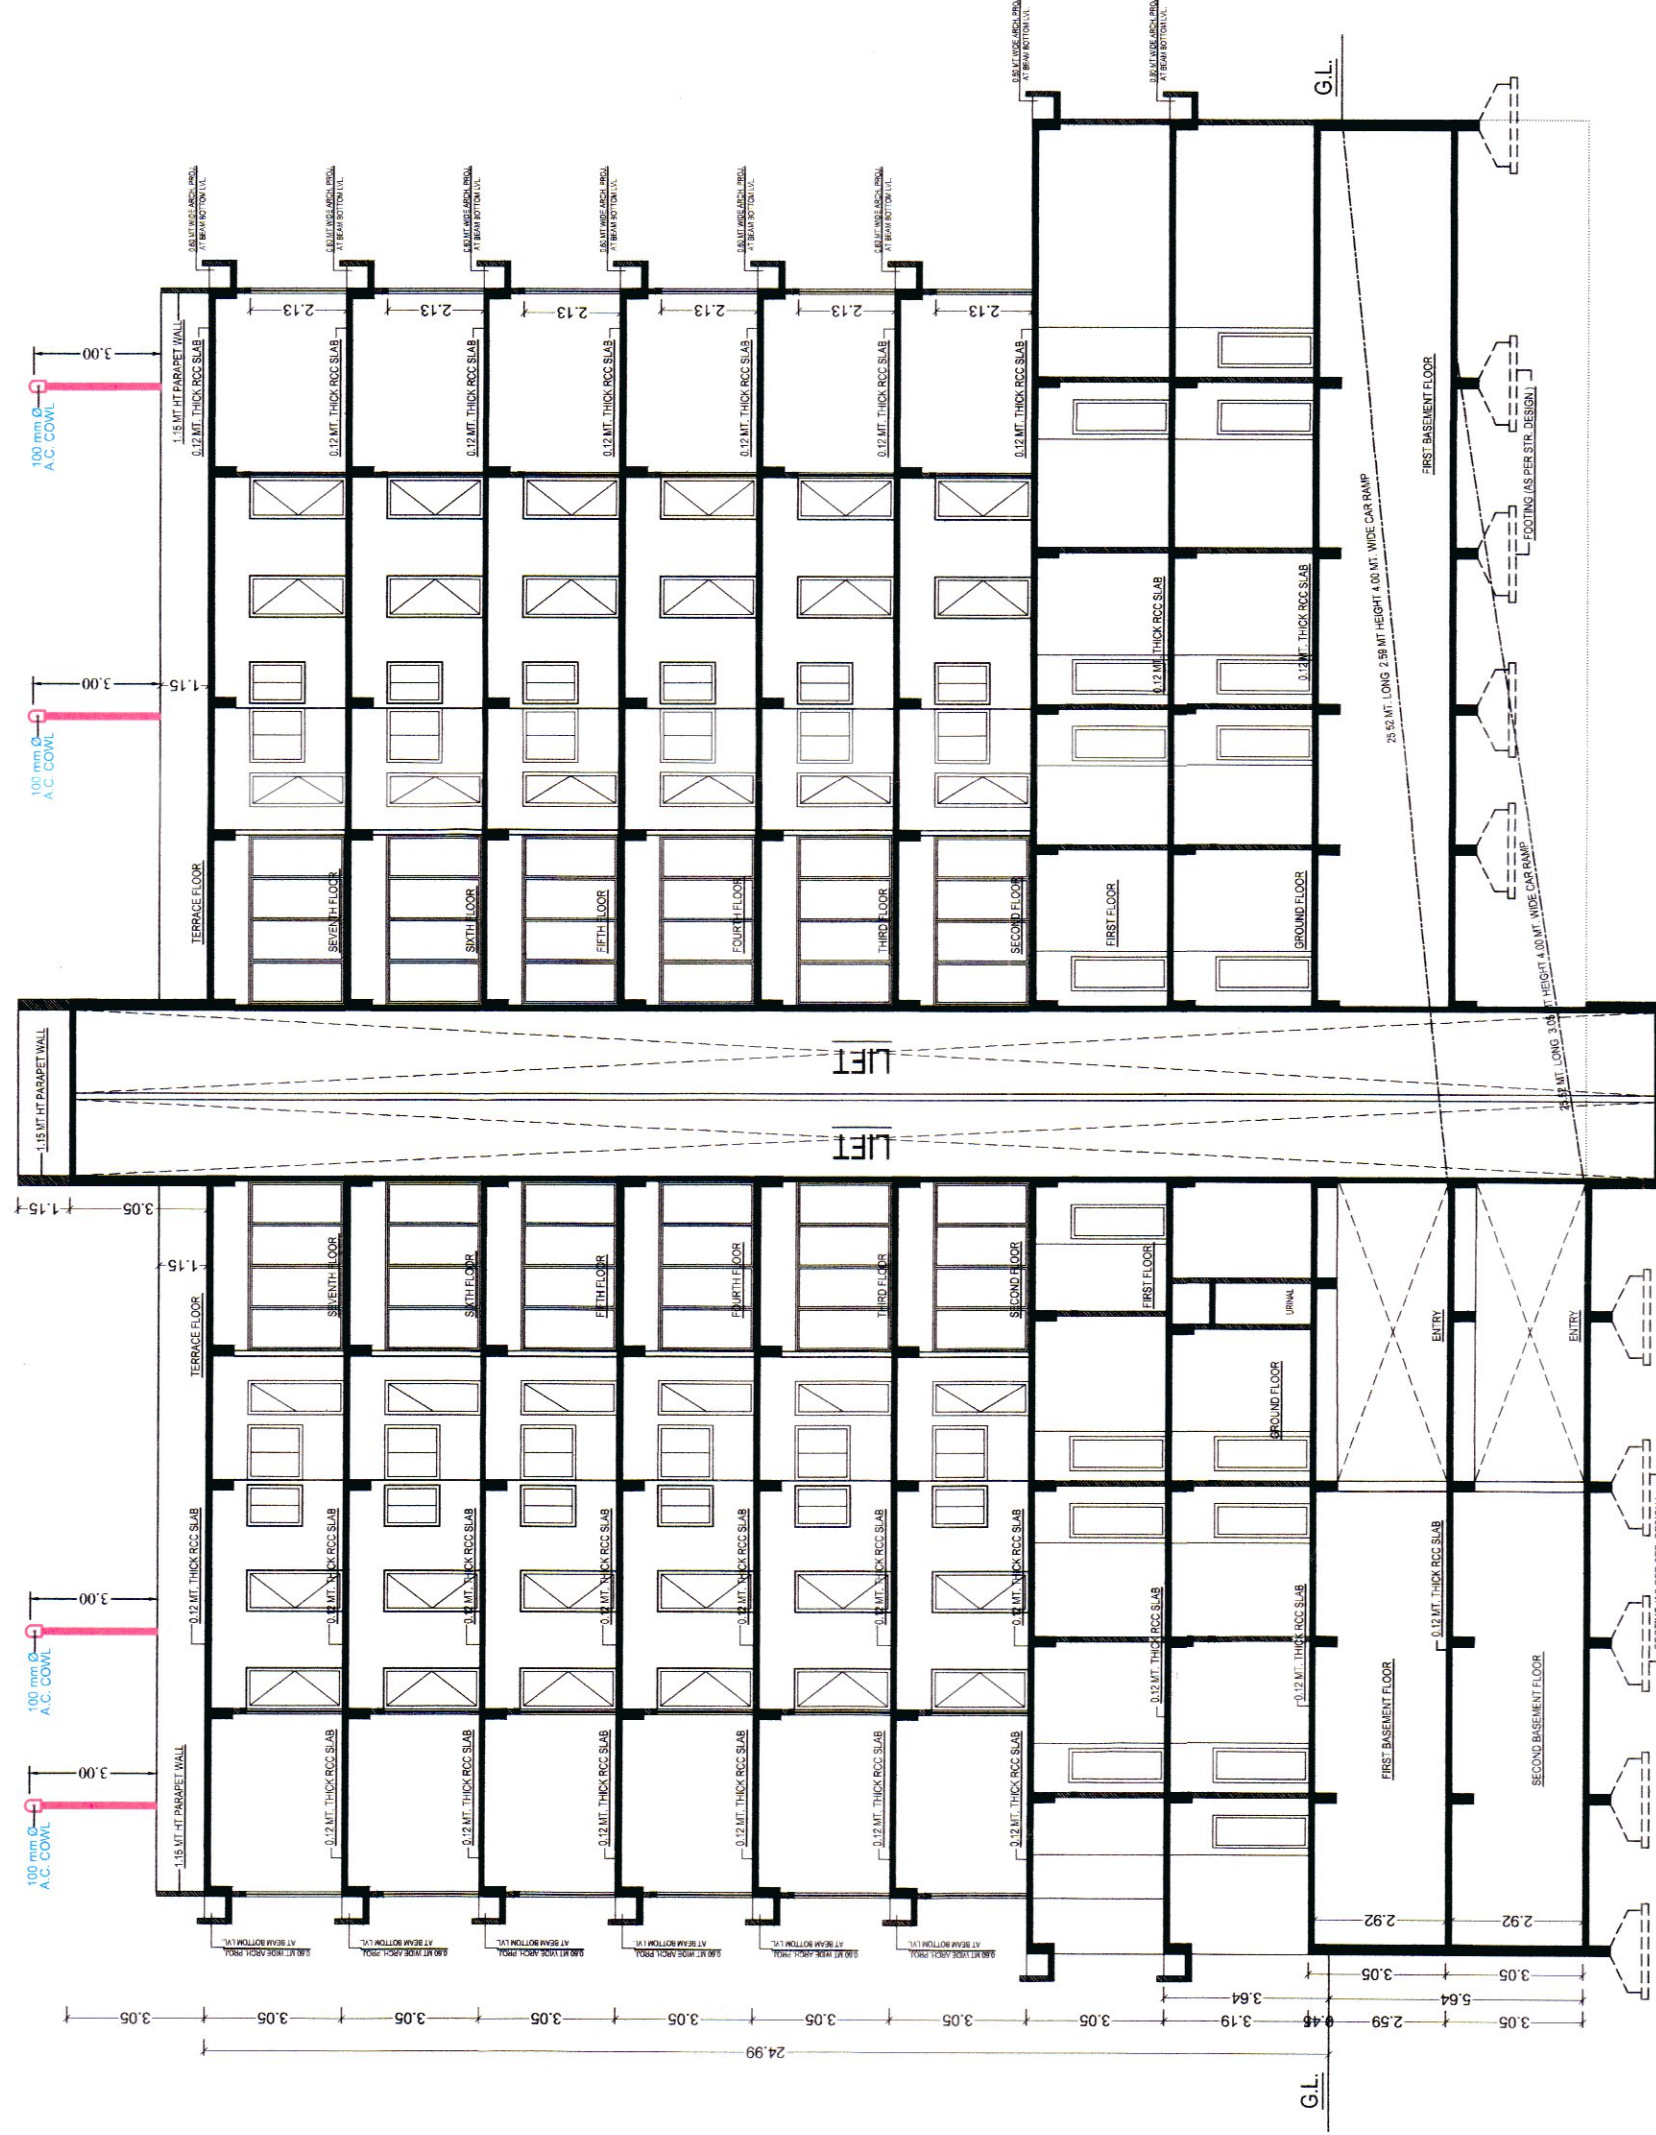


SECTION AT B-B

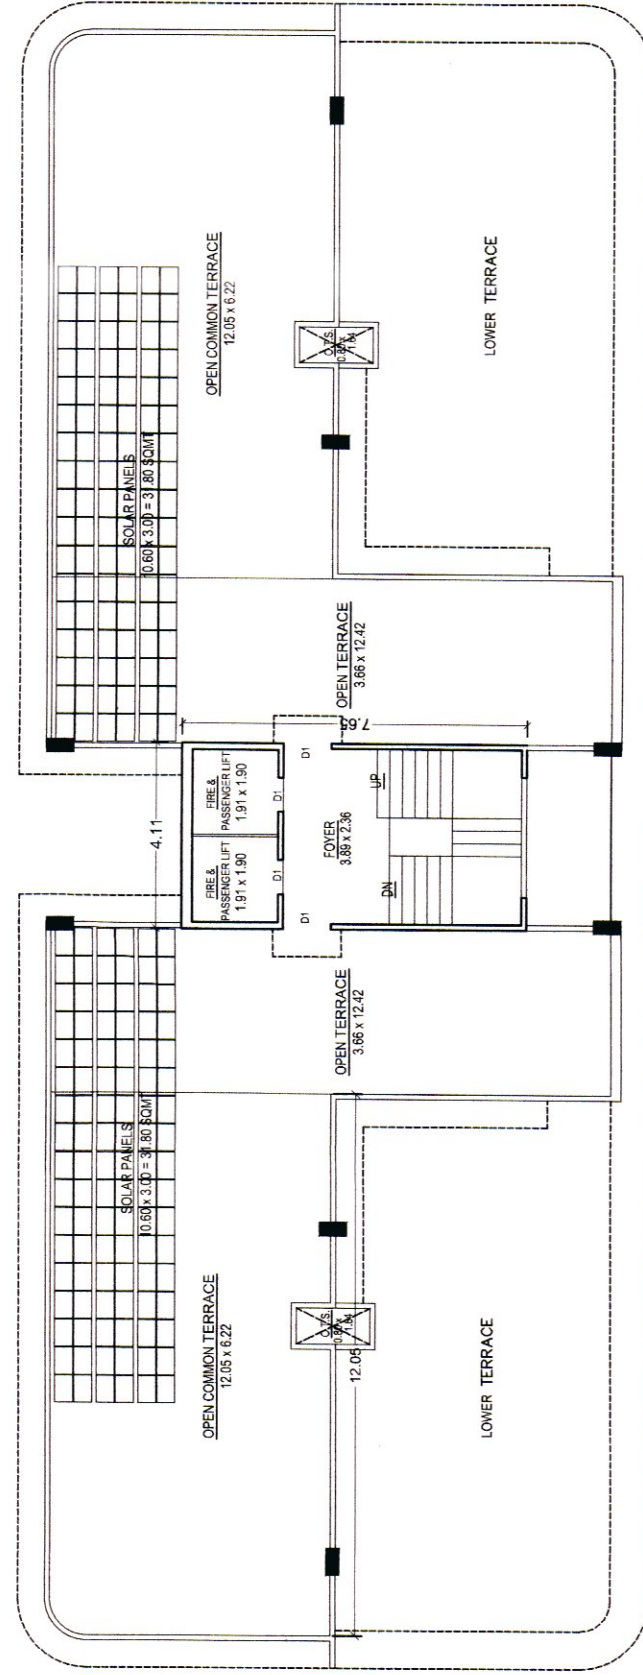


TERRACE FLOOR PLAN (STAIRCABIN)


AUTORISED DRAINAGE DEPARTMENT

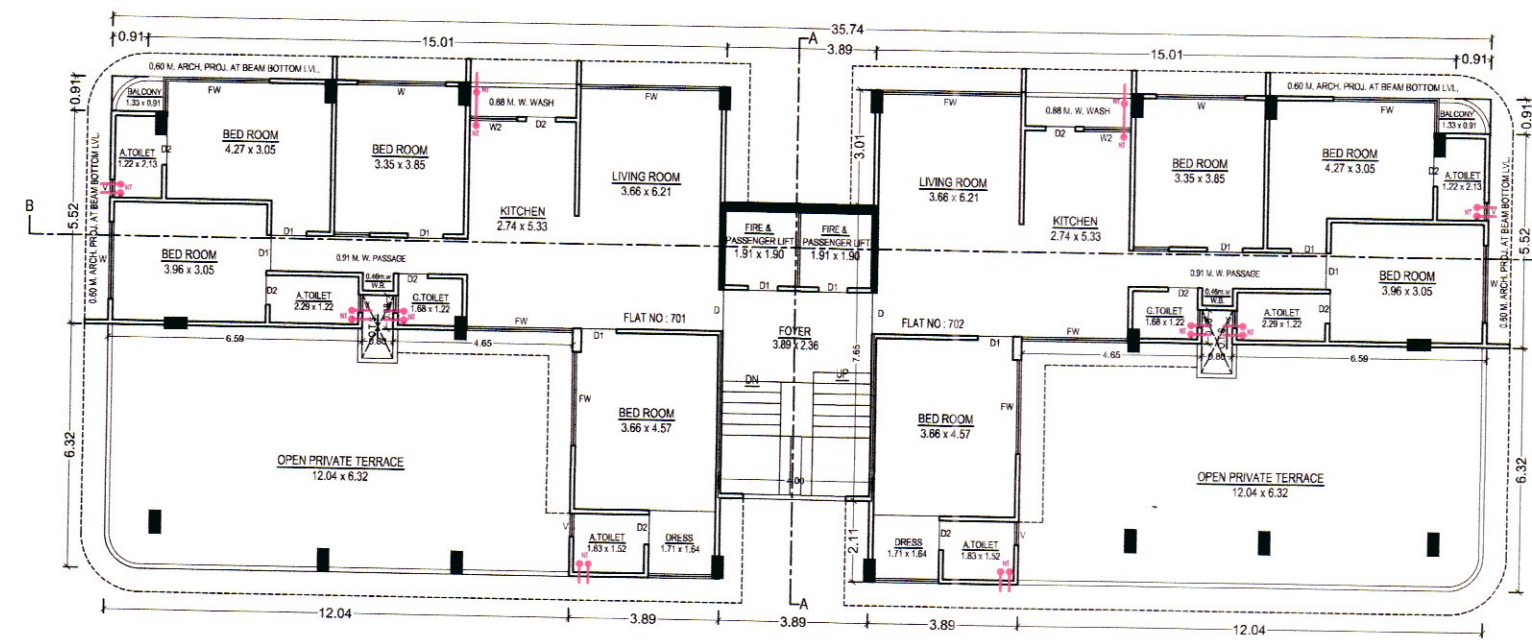


SEVENTH FLOOR PLAN

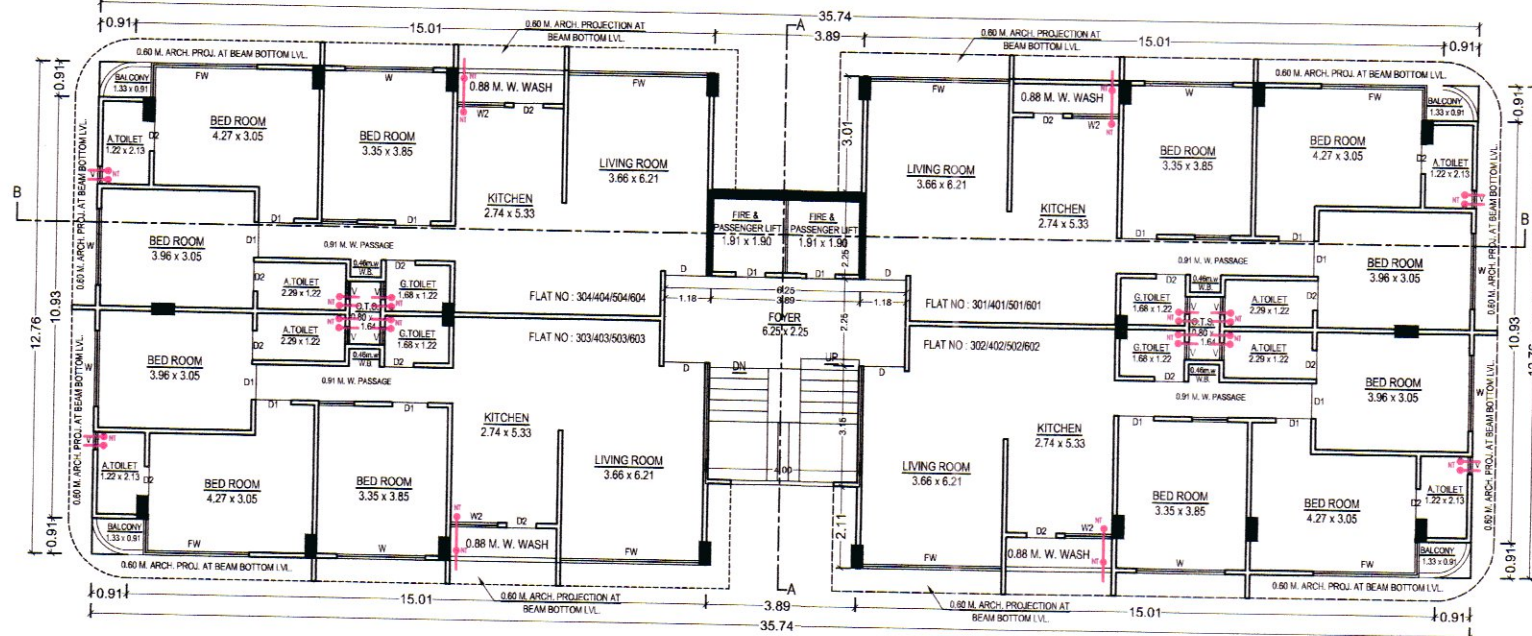


TYPICAL FLOOR PLAN (3rd,4th,5th,6th FLOOR)

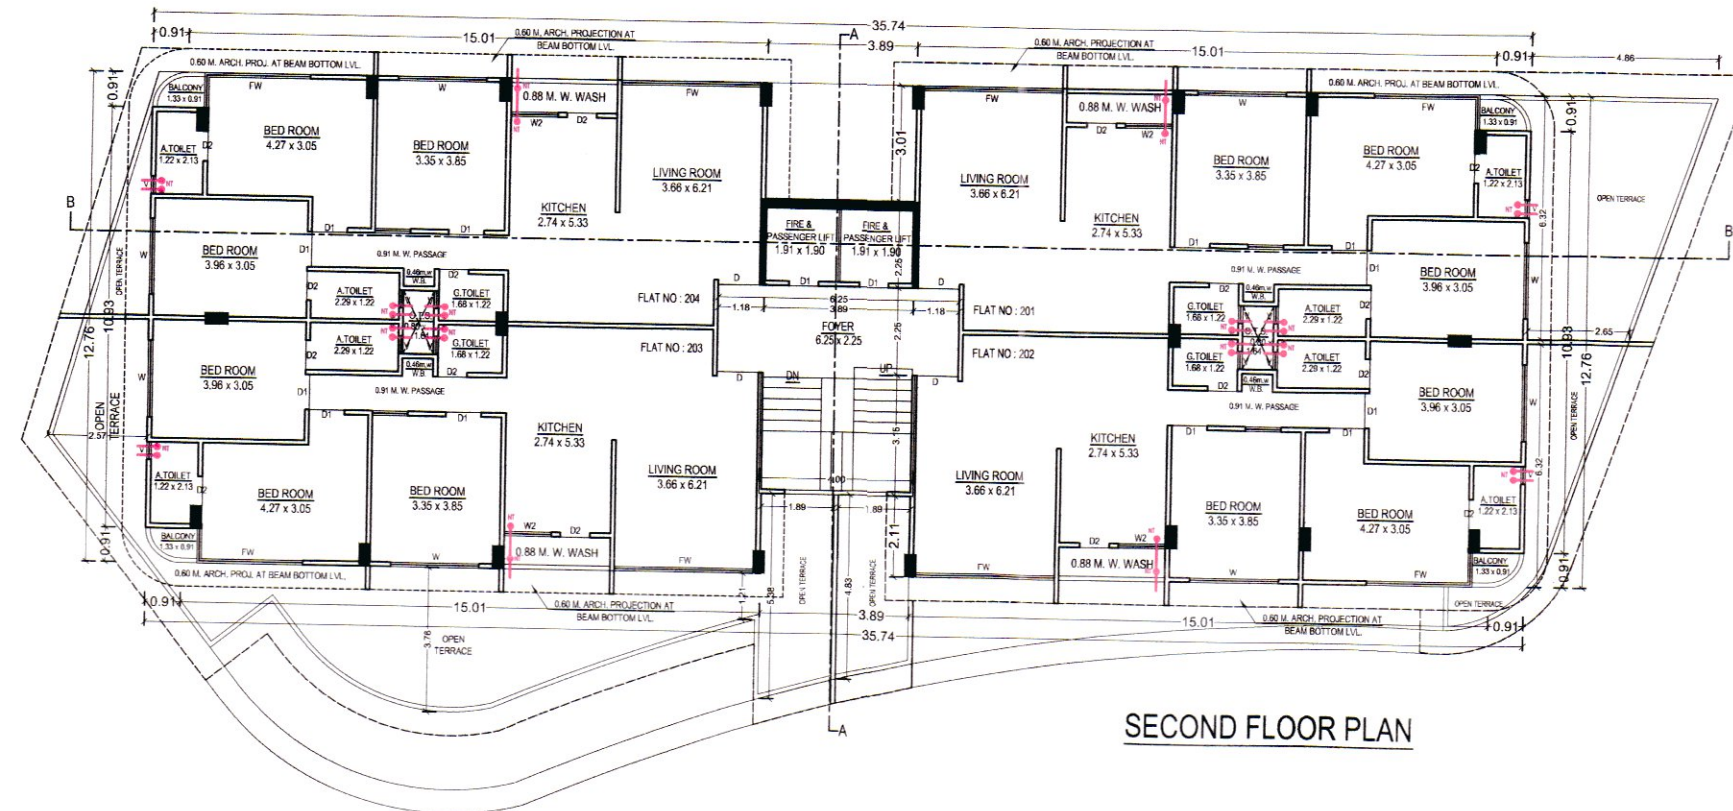


SECOND FLOOR PLAN

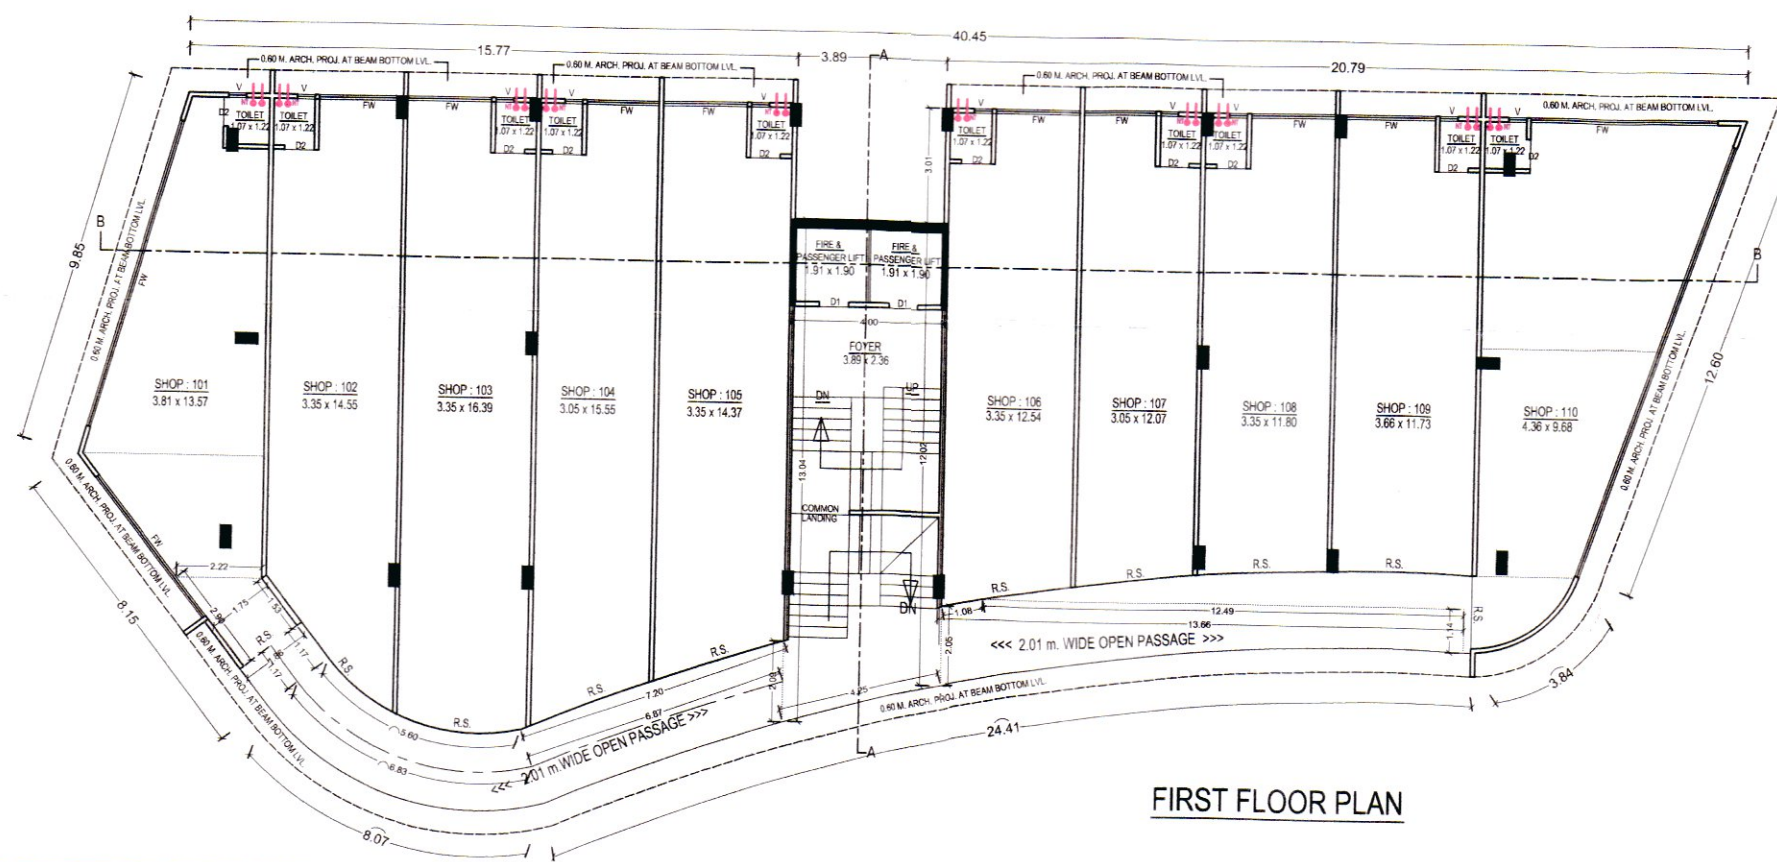

FIRST FLOOR PLAN

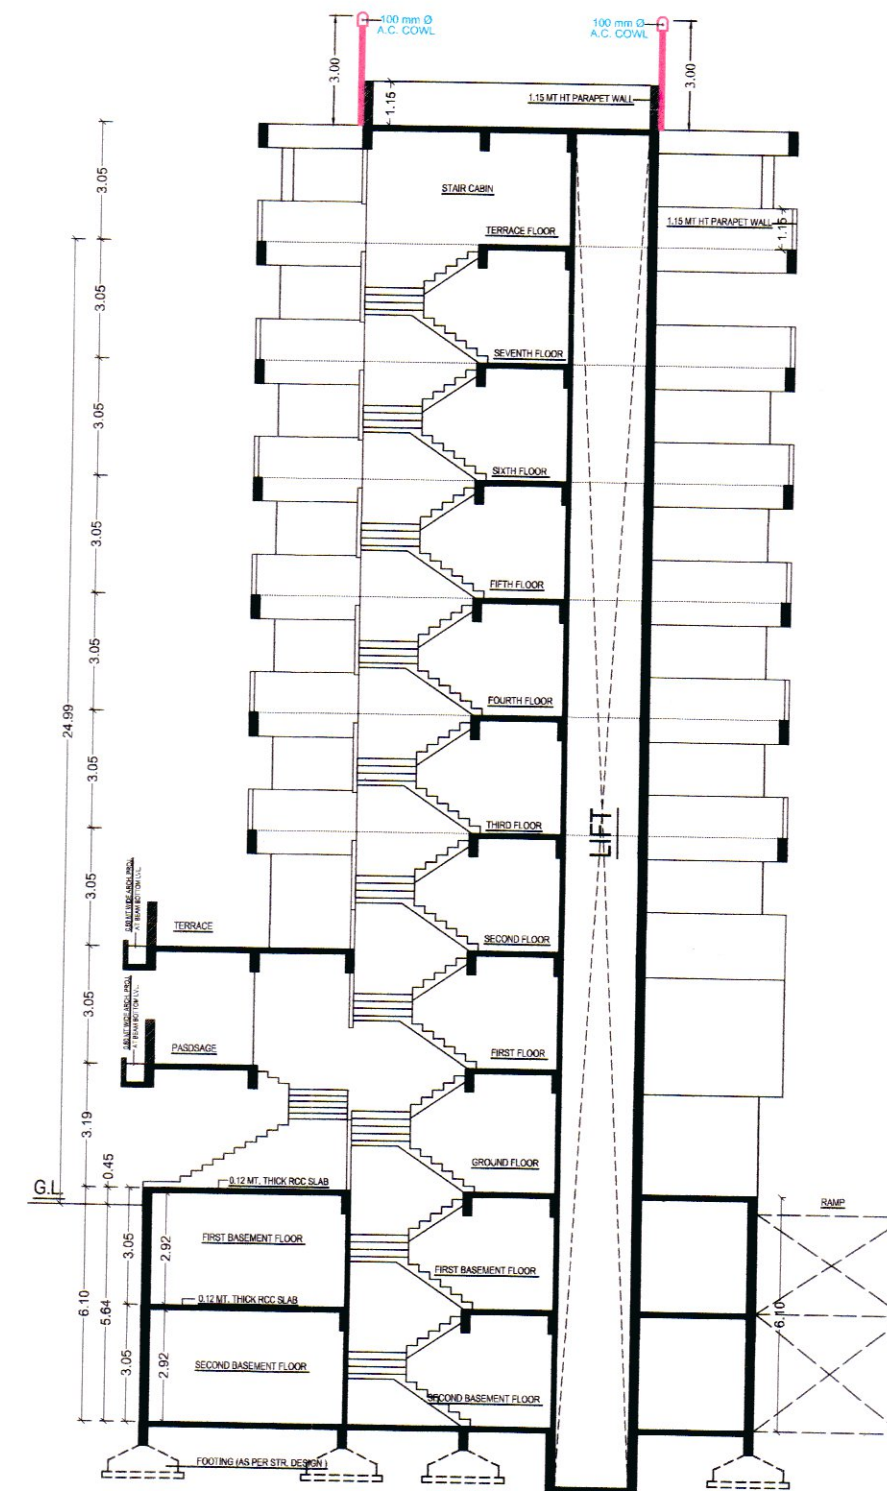

SECTION AT A-A

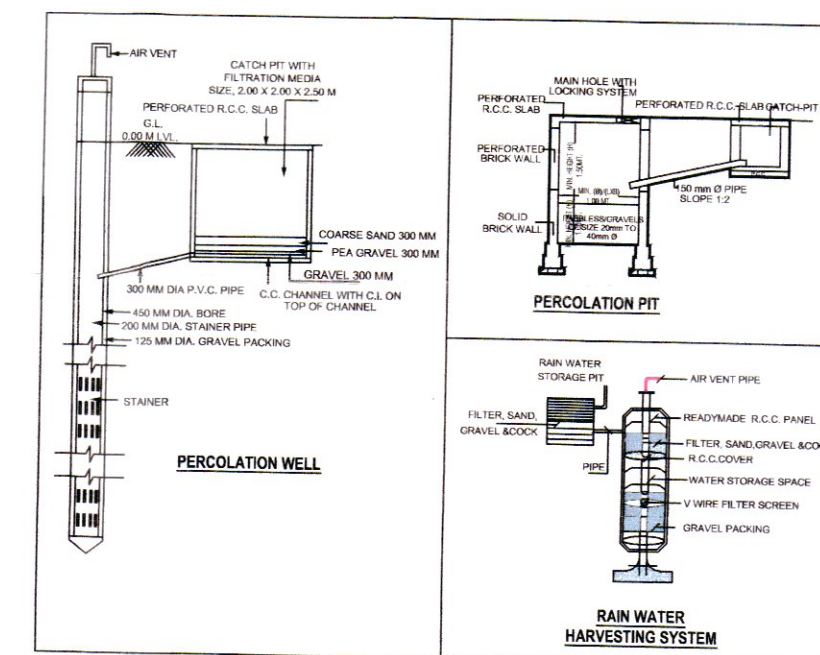

PROPOSED DRAINAGE PLAN FOR
RESIDENTIAL & COMMERCIAL FLAT BLDG.
ON PLOT NO.1489,SUR.NO.2870/B,2871 & 2872,
WARD NO.6, SHEET NO.245,CHOGHA CIRCLE,
BHAYNAGAR.

OWNER NAME & SIGN :

SHREE YOGESHWAR CO-OPERATIVE HOUSING SOCIETY

Shree Yogeshwar

NOTES :

- SHOWS PROPOSED WORK
- SHOWS EXISTING WORK
- M.H. : 0.60 / 0.90 x 0.45 m.
- R.M.H.
- G.T. : 0.30 x 0.30 m.
- N.T. : 0.075 m.
- ALL DRAINAGE PIPE ARE 150 mm Ø S.W.P.

Shree Yogeshwar
ISHAN S. GOSALIA
(BE Civil)
BMC Lic No. 316
Mo. : 7874937575

ENGINEER

DRN BY: DRG NO.: BT/DR/710/23102021

ARCHITECT:
HEMAL BHATT
983/A, Dawn, Bhavnagar.
BMC. Lic. No: 41
Hemal Bhatt

ARCHITECT