

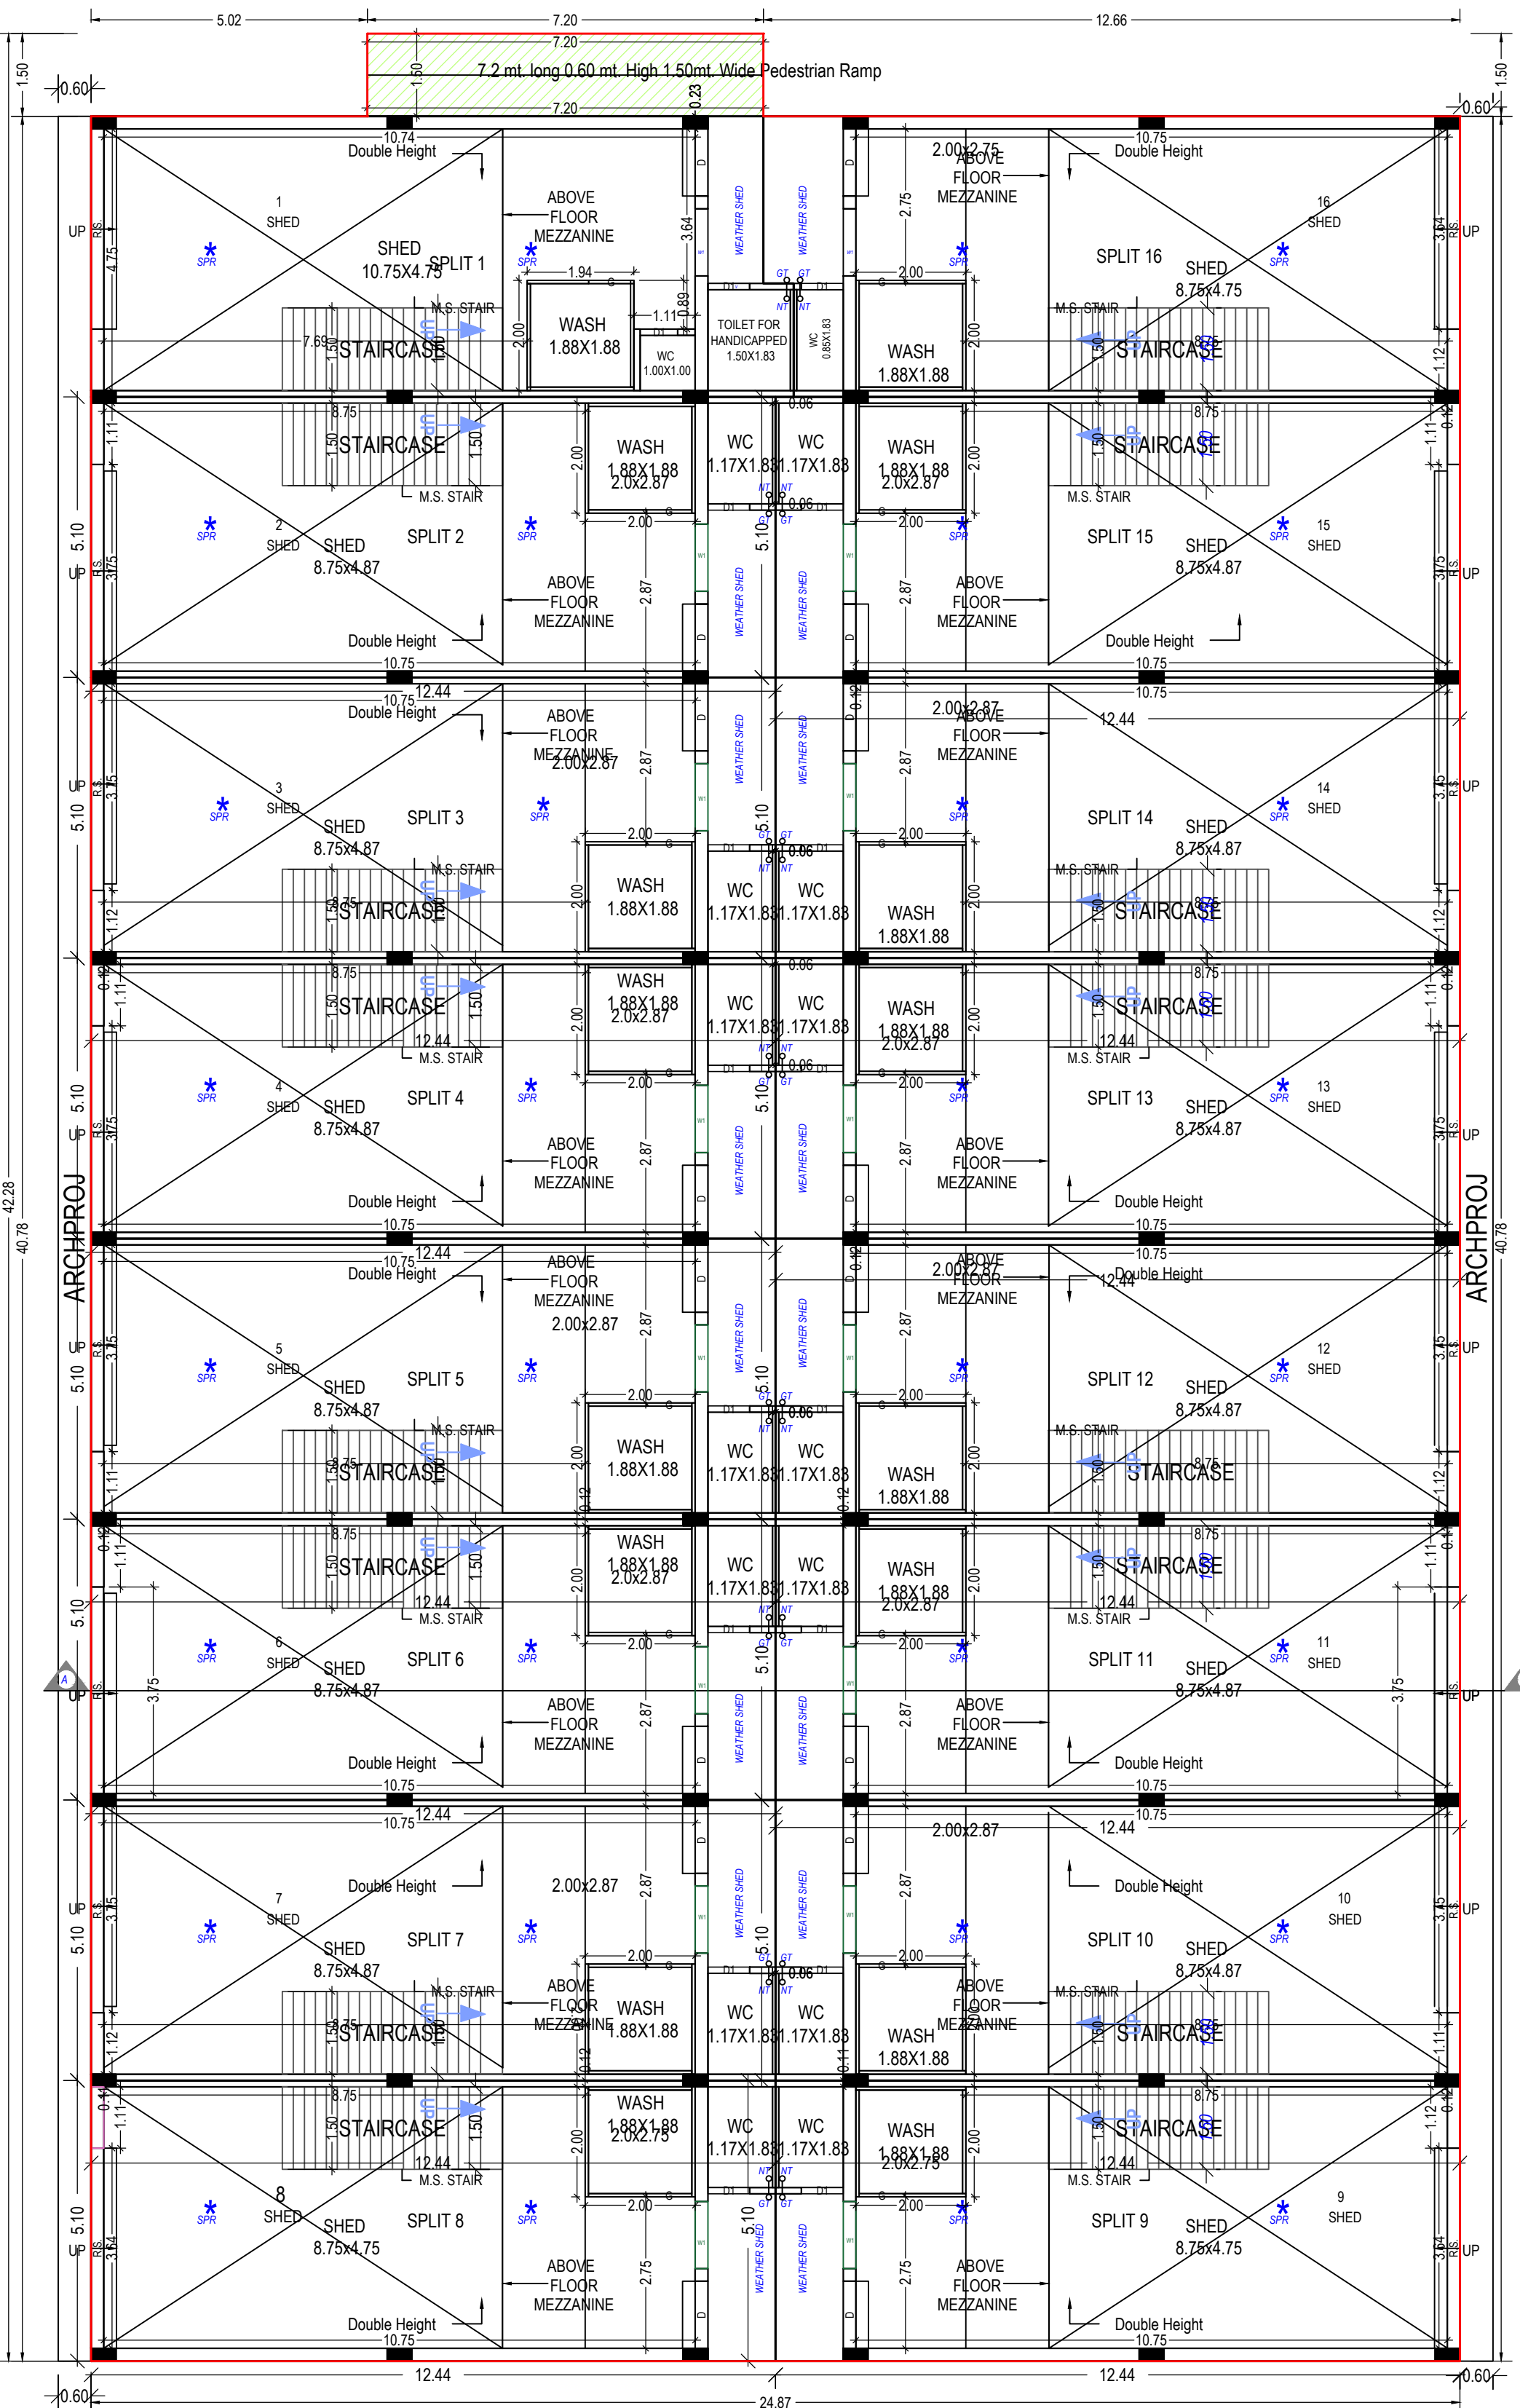



ELEVATION

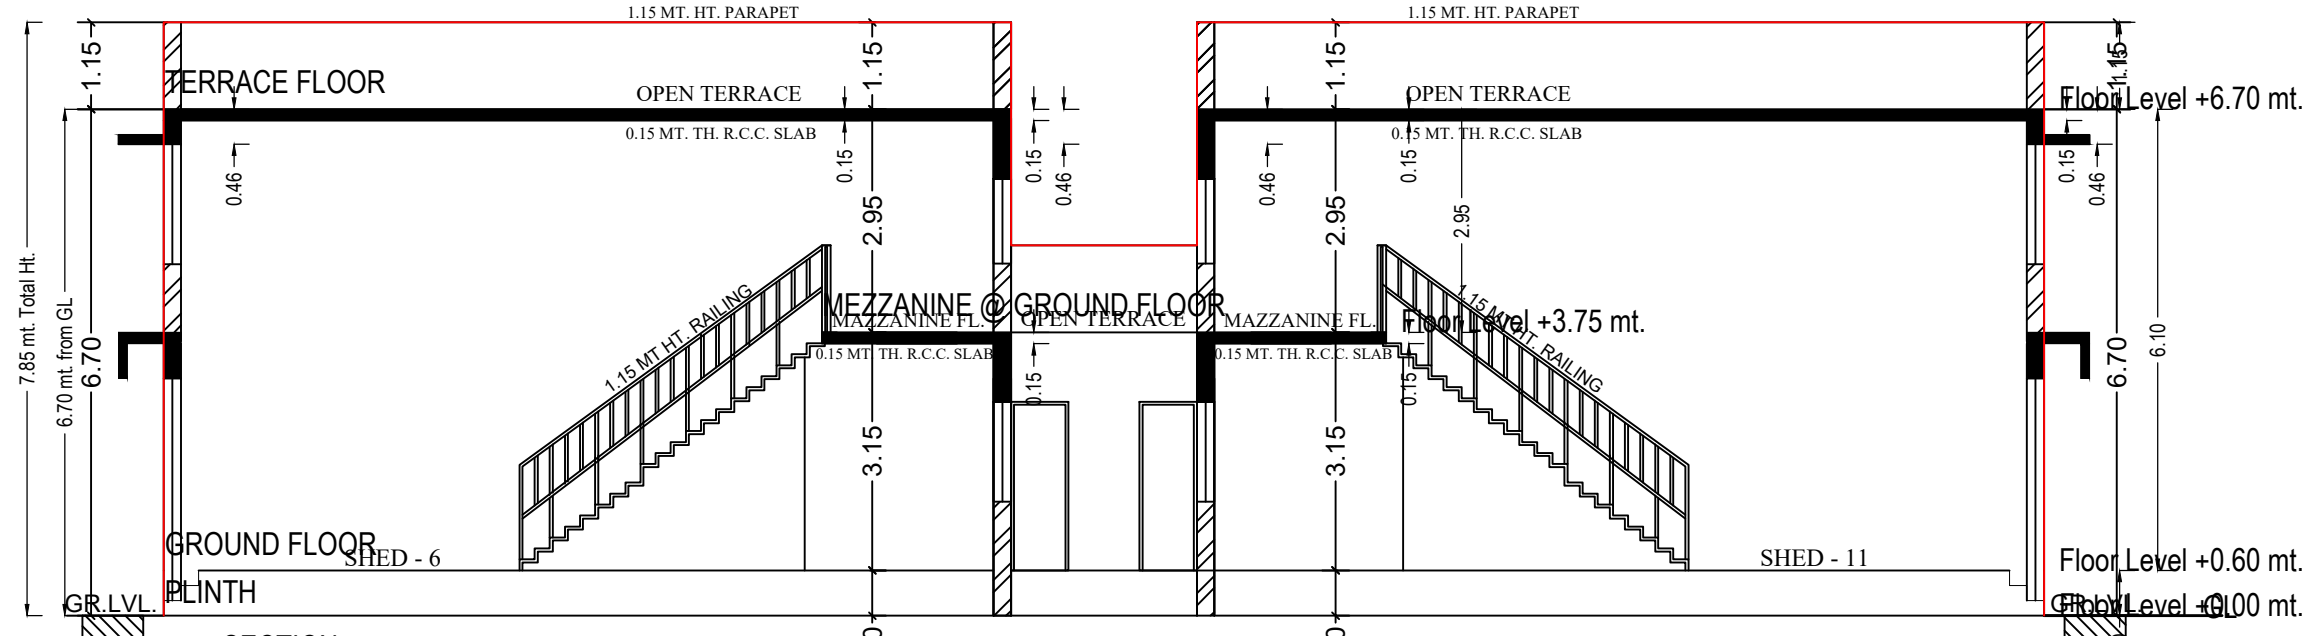

GROUND FLOOR PLAN
(Proposed)
(SCALE 1:100)

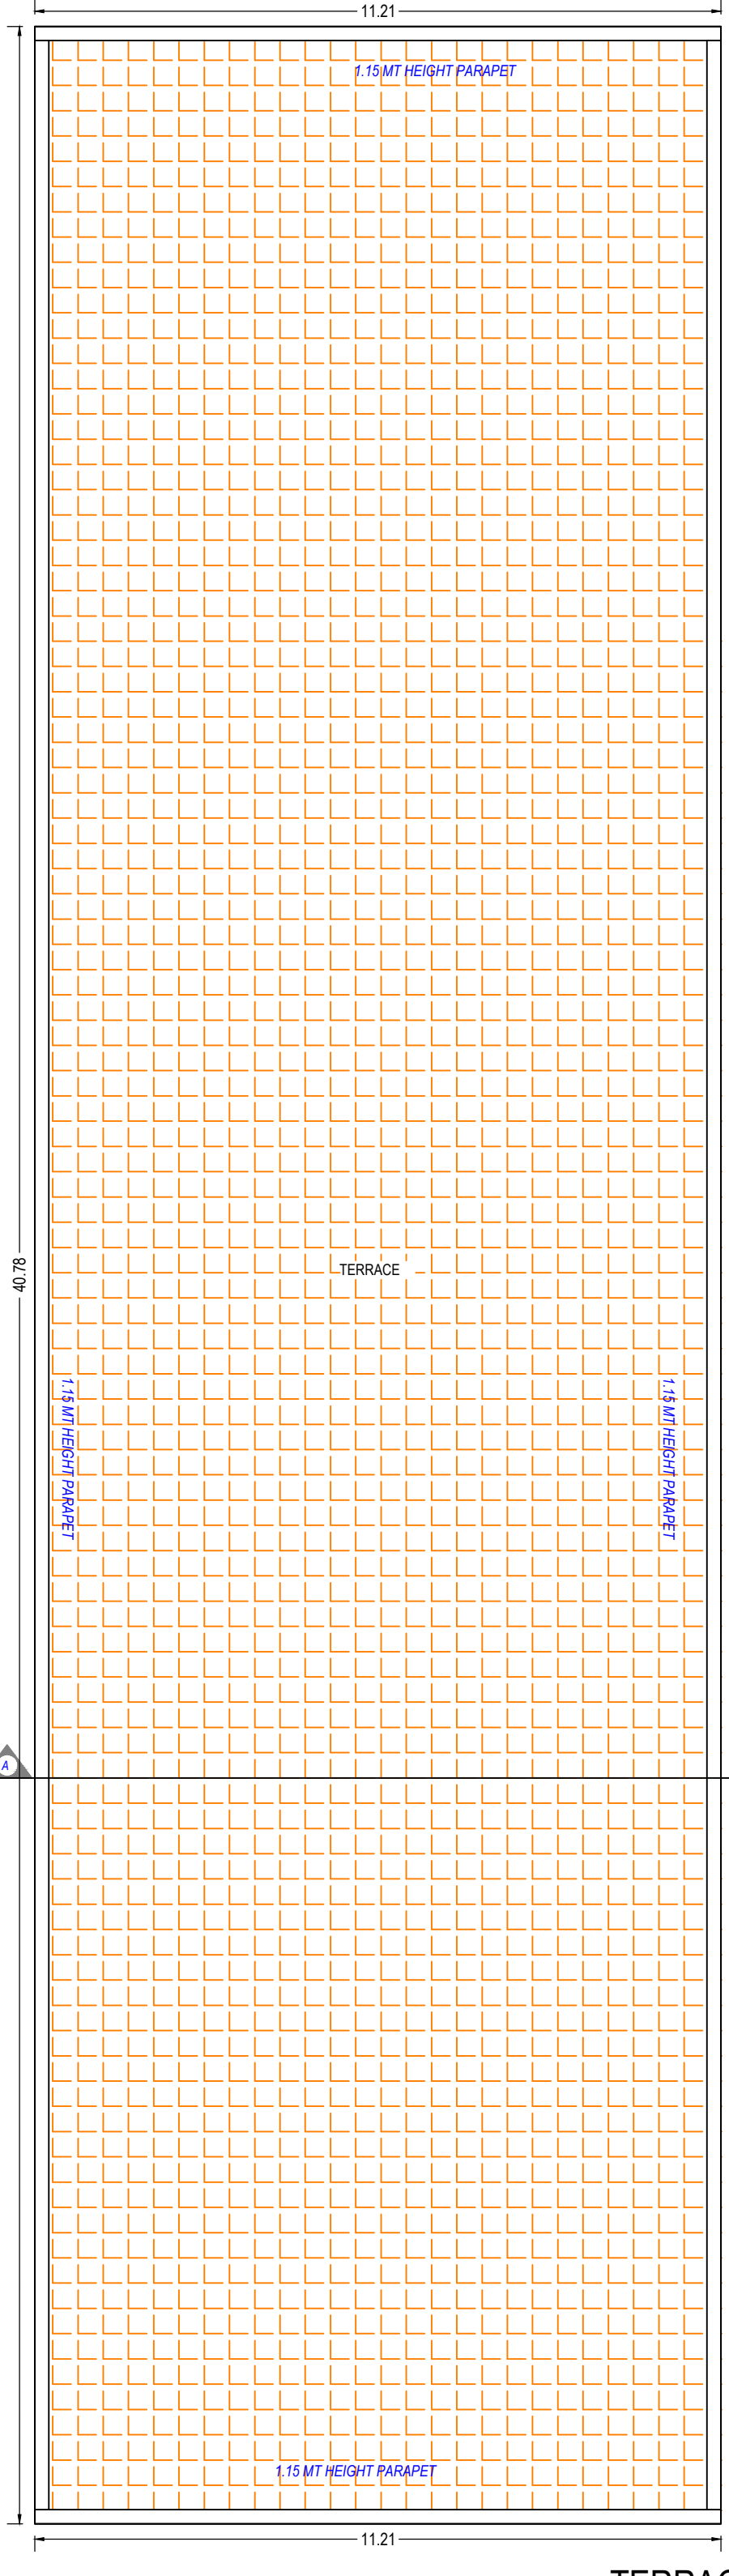

TERRACE FLOOR PLAN
(SCALE 1:100)

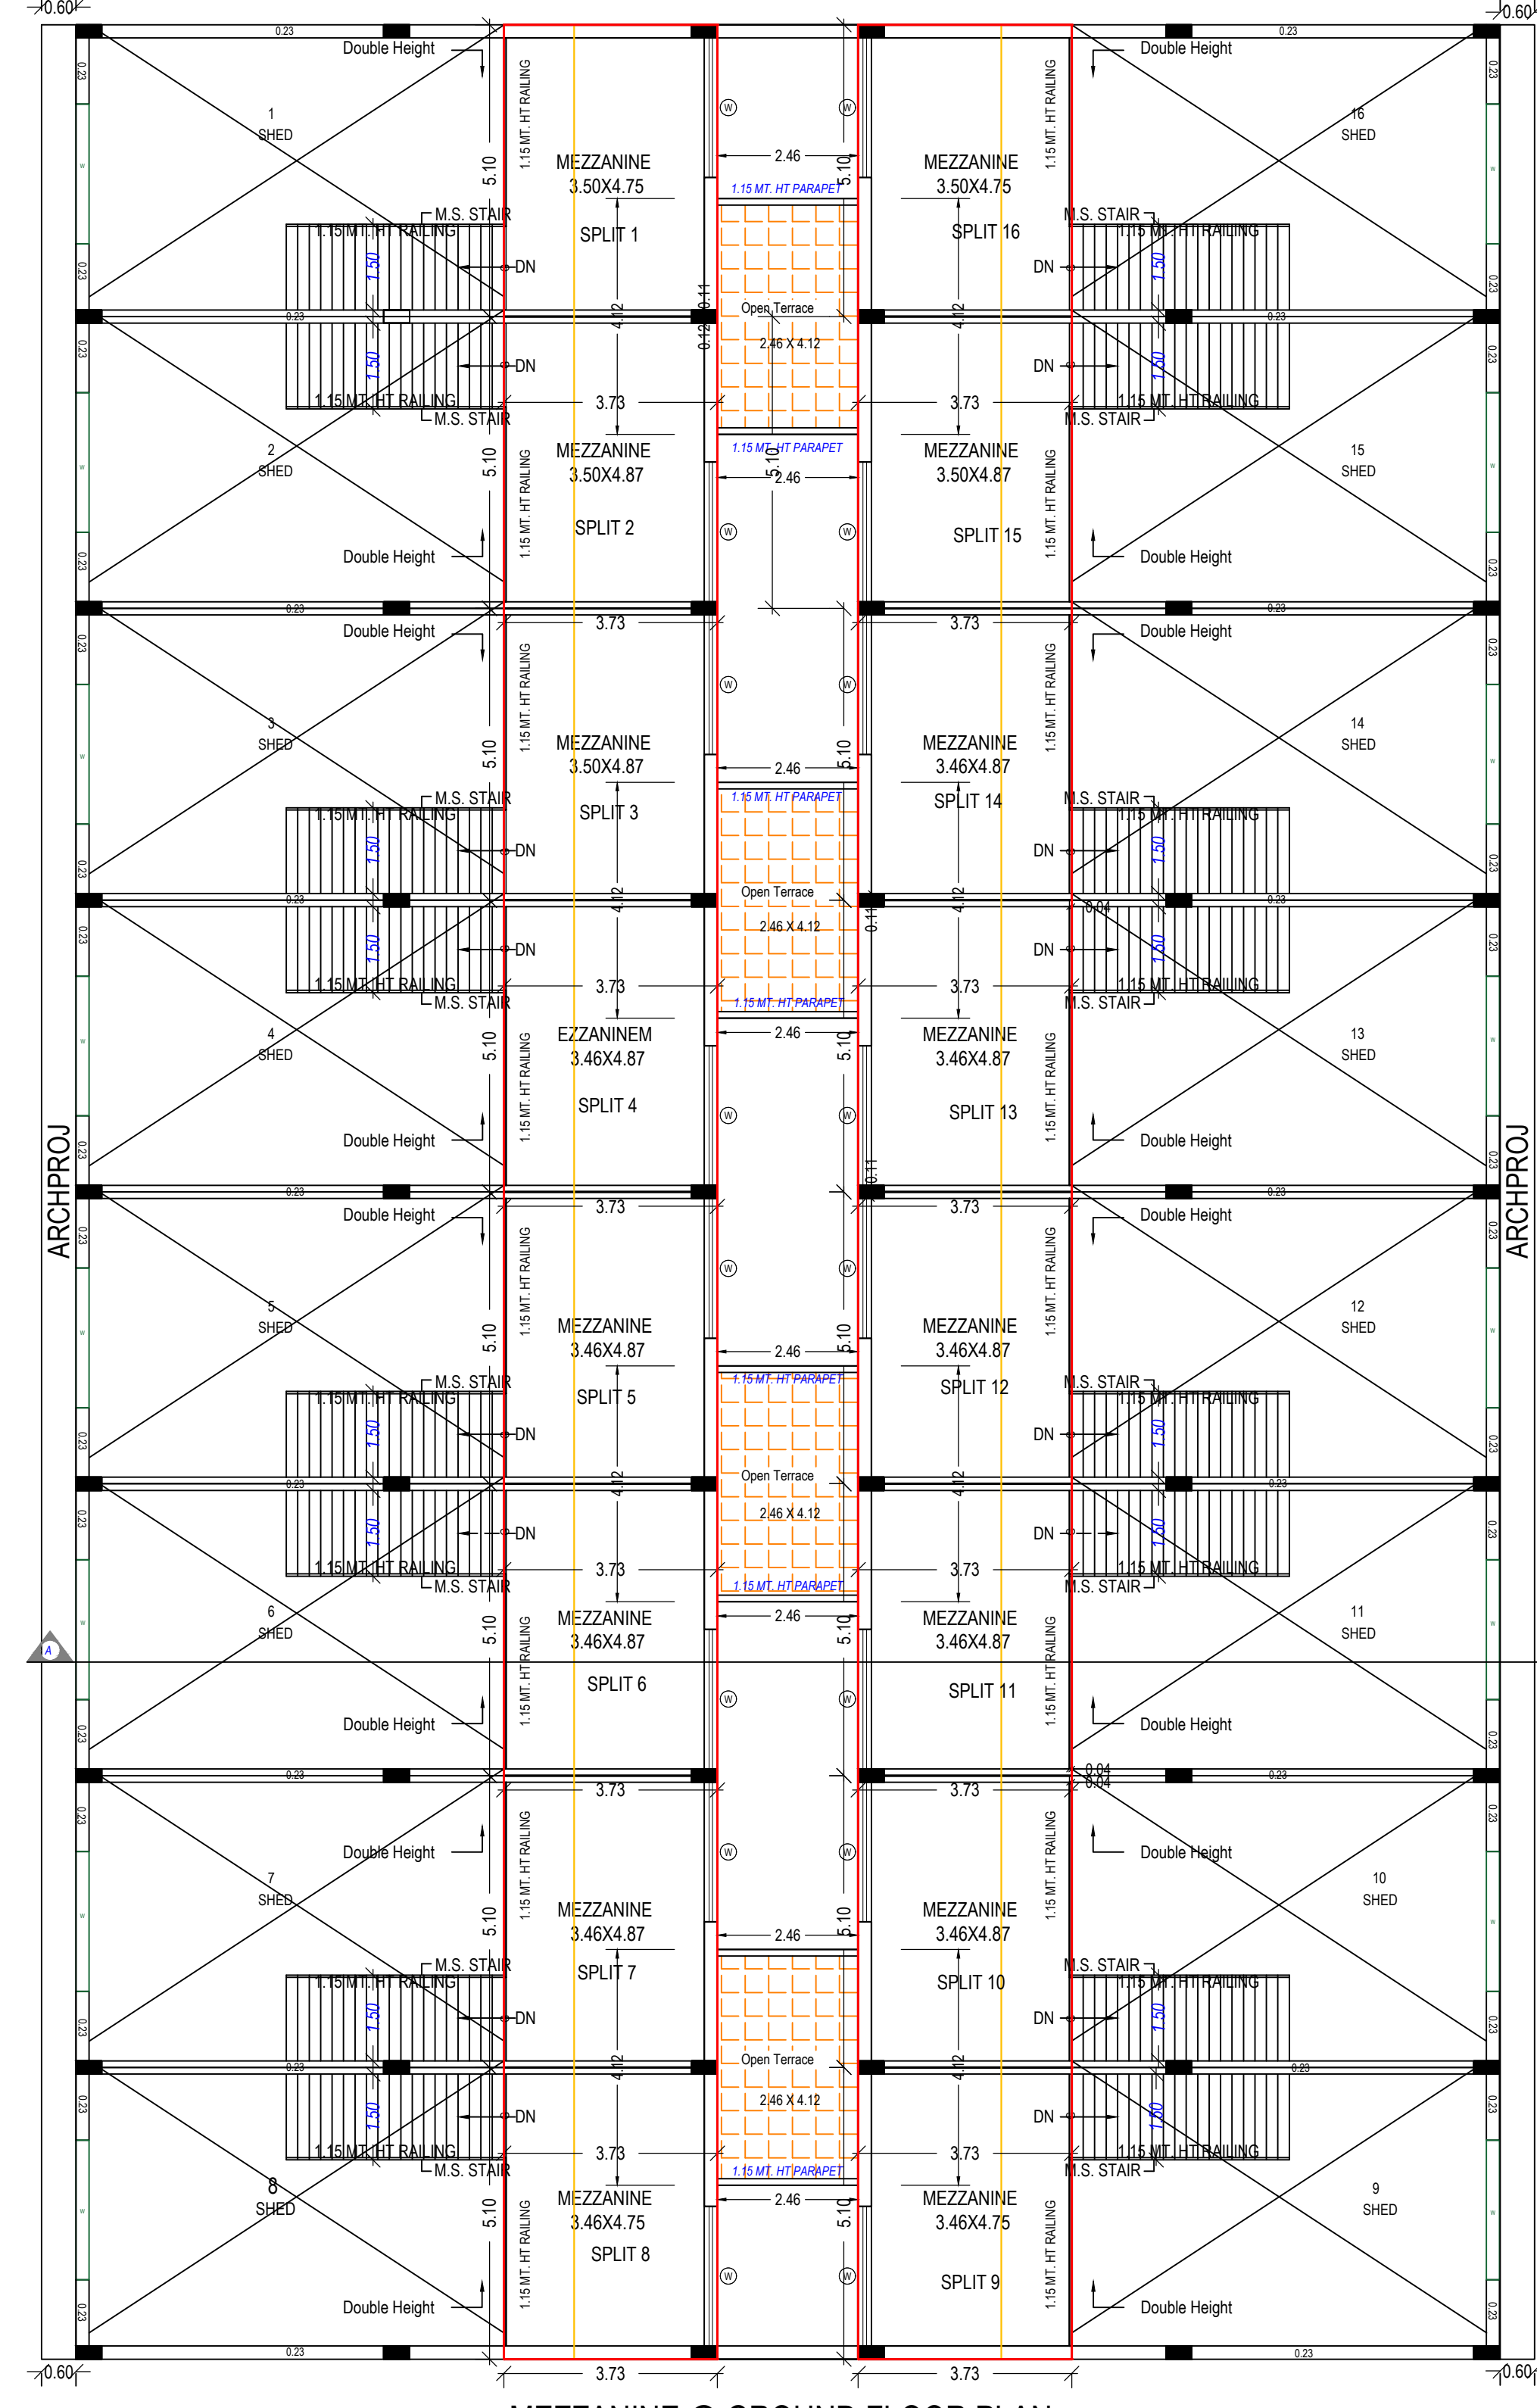

MEZZANINE @ GROUND FLOOR PLAN
(Proposed)
(SCALE 1:100)

PLAN SHOWS REVISE INDUSTRIAL SHED ON
F.P.NO.: 242 OF DRAFT T.P.S. NO. 117 (KATHWADA)
(R.SUR.NO. 361/P, O. P. NO. 242) OF
AT: KATHWADA, TA.: DASCROI , DIST: AHMEDABAD.

BLOCK :- A (SHED NO. 1 TO 16)

ZONE:- INDUSTRIAL ZONE GENERAL-IG USE:- INDUSTRIAL SHED

B.AREA, F.S.I AREA AND FLOOR AREA TABLE		USE		BUILT UP & F.S.I AREA		FLOOR AREA	
FLOOR	USE	APPR.	REVISE	APPR.	REVISE	APPR.	REVISE
GROUND	SHED	16	16	1014.20	1014.20	862.07	862.07
MEZZANINE	---	---	---	304.22	404.54	258.37	343.96
TOTAL	SHED	16	16	1318.42	1418.74	1120.44	1206.93

UnitBUA Table for Building -BLOCK (A)

Floor	Name	UnitBUA Type	Gross UnitBUA Area	UnitBUA Area	Deductions (Area in Sq.mt)	Carpet Area	No. of Unit
GROUND FLOOR PLAN	SPLIT 1	OTHER	63.41	63.41	5.20	6.00	62.21
	SPLIT 10	OTHER	63.40	63.40	3.81	6.00	53.59
	SPLIT 11	OTHER	63.40	63.40	3.81	6.00	53.59
	SPLIT 12	OTHER	63.40	63.40	3.81	6.00	53.59
	SPLIT 13	OTHER	63.40	63.40	3.81	6.00	53.59
	SPLIT 14	OTHER	63.40	63.40	3.81	6.00	53.59
	SPLIT 15	OTHER	63.40	63.40	3.69	6.00	53.71
	SPLIT 16	OTHER	63.39	63.39	4.99	6.00	52.40
	SPLIT 2	OTHER	63.40	63.40	3.69	6.00	53.71
	SPLIT 3	OTHER	63.40	63.40	3.81	6.00	53.59
	SPLIT 4	OTHER	63.40	63.40	3.81	6.00	53.59
	SPLIT 5	OTHER	63.40	63.40	3.81	6.00	53.59
	SPLIT 6	OTHER	63.40	63.40	3.81	6.00	53.59
	SPLIT 7	OTHER	63.40	63.40	5.07	6.00	52.33
	SPLIT 8	OTHER	63.40	63.40	6.08	6.00	52.32
	SPLIT 9	OTHER	63.40	63.40	6.08	6.00	52.32
MEZZANINE @ GROUND FLOOR PLAN	Total	Typical Floor	1014.40	1014.40	65.82	96.00	852.58
	Total	Typical Floor	1014.40	1014.40	65.82	96.00	852.58
	SPLIT 1	OTHER	19.02	19.02	1.55	0.00	17.47
	SPLIT 10	OTHER	19.02	19.02	0.72	0.00	18.30
	SPLIT 11	OTHER	19.02	19.02	0.72	0.00	18.30
	SPLIT 12	OTHER	19.02	19.02	0.72	0.00	18.30
	SPLIT 13	OTHER	19.02	19.02	0.72	0.00	18.30
	SPLIT 14	OTHER	19.02	19.02	0.72	0.00	18.30
	SPLIT 15	OTHER	19.02	19.02	0.72	0.00	18.30
	SPLIT 16	OTHER	19.02	19.02	0.55	0.00	17.47
	SPLIT 2	OTHER	19.02	19.02	0.72	0.00	18.30
	SPLIT 3	OTHER	19.02	19.02	0.72	0.00	18.30
	SPLIT 4	OTHER	19.02	19.02	0.72	0.00	18.30
	SPLIT 5	OTHER	19.02	19.02	0.72	0.00	18.30
	SPLIT 6	OTHER	19.02	19.02	0.72	0.00	18.30
	SPLIT 7	OTHER	19.02	19.02	0.72	0.00	18.30
	SPLIT 8	OTHER	19.02	19.02	0.69	0.00	18.33
	SPLIT 9	OTHER	19.02	19.02	1.55	0.00	17.47
	Total	Typical Floor	304.32	304.32	13.98	0.00	290.34
	Total	Typical Floor	304.32	304.32	13.98	0.00	290.34
Total	-	-	1318.72	1318.72	79.78	96.00	1142.92

Staircase Checks (Table 8a-1)

Floor Name	StairCase Name	Flight Width	Tread Width	Riser Height
GROUND FLOOR PLAN	STAIRCASE	1.50	0.20	0.34
	STAIRCASE	1.50	0.20	0.34
	STAIRCASE	1.50	0.20	0.34
Building -BLOCK (A)

Floor Name	Total Built Up Area (Sq.mt.)	Deductions from FSI/Area in Sq.mt.)	Proposed FSI Area (Sq.mt.)	Total FSI Area (Sq.mt.)	No. of Unit
Ground Floor	1025.16	96.00	10.80	918.36	16
Mezzanine @ Ground Floor	304.39	0.00	0.00	304.39	00
Terrace Floor	0.00	0.00	0.00	0.00	00
Total	1329.56	96.00	10.80	1222.75	16
Total Number of Buildings	1				
Total	1329.56	96.00	10.80	1222.75	16

SCHEDULE OF DOOR:

BUILDING NAME	NAME	LENGTH	HEIGHT	NOS
BLOCK (A)	D1	0.68	2.10	01
	D1	0.78	2.10	16
	G	0.82	2.10	16
	D	1.22	2.10	16
BLOCK (A)	G	1.48	2.10	16
	R.S	3.64	2.10	04
	R.S	3.75	2.10	12

SCHEDULE OF WINDOW/VENTILATION:

BUILDING NAME	NAME	W	LENGTH	HEIGHT	NOS
BLOCK (A)			2.44	1.20	16

OWNERS NAME AND SIGNATURE

(1)BHARGAV L THUMMAR(Z)DHARMIN K.DESAI PARTNER OF STAR BUILDCON

ARCH/ENG'S NAME & SIGNATURE

MANOJUMAR LALIBHAI KANANI



001ERL28072500582

SUPERVISOR'S NAME & SIGNATURE

30/08/2022

DESIGNATION OF APPROVER : Assistant Town Development Officer



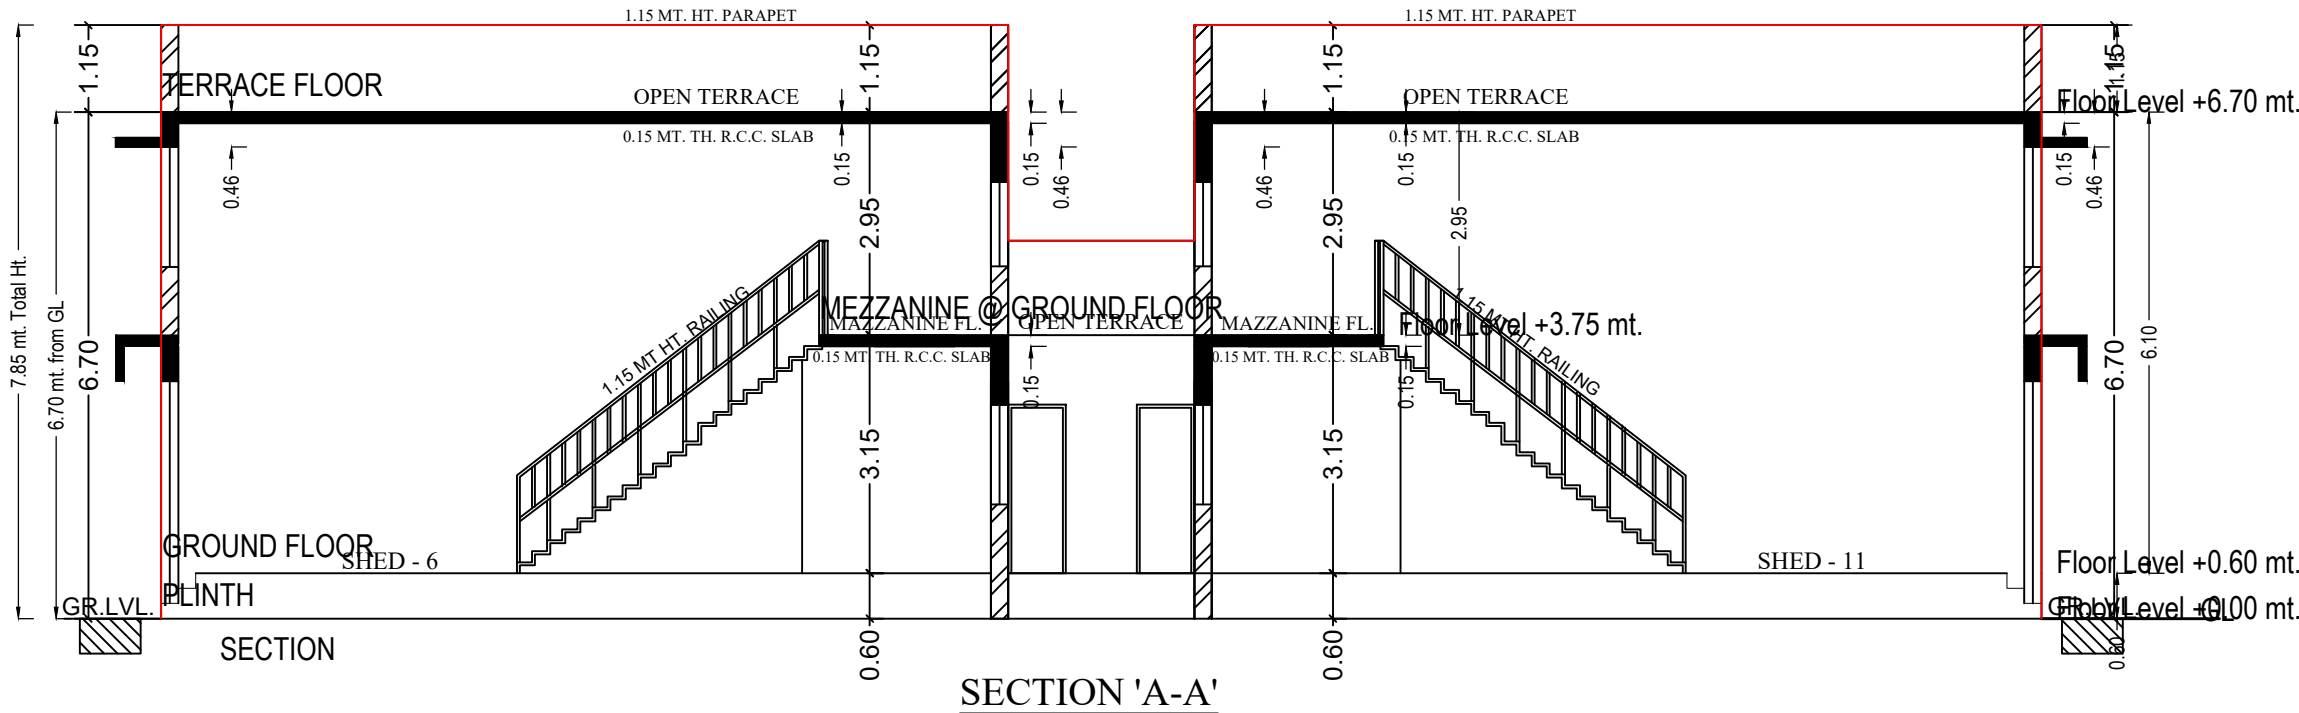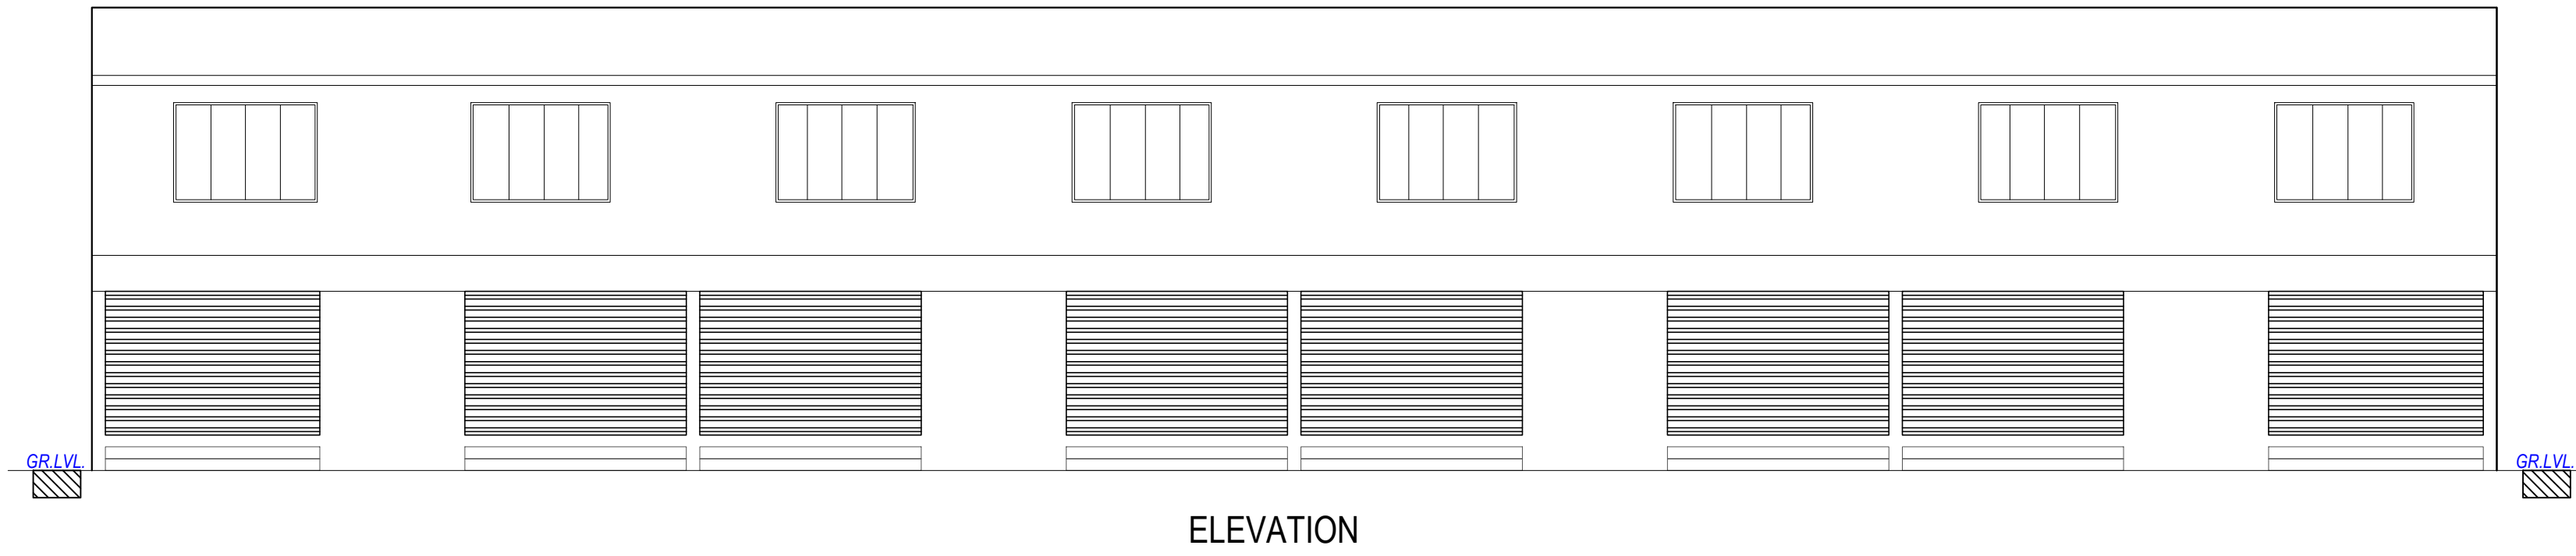

PLAN SHOWS REVISE INDUSTRIAL SHED ON F.P.NO.: 242 OF DRAFT T.P.S. NO. 117 (KATHWADA) (R.SUR.NO. 361/P, O. P. NO. 242) OF AT: KATHWADA, T.A. : DASCRDI, DIST: AHMEDABAD.


BLOCK - B (SHED NO. 17 TO 32)

ZONE:- INDUSTRIAL ZONE GENERAL-IG


USE:- INDUSTRIAL SHED

B.AREA , F.S.I. AREA AND FLOOR AREA TABLE


FLOOR	USE	EQ. TEN.	BUILT UP & F.S.I. AREA	FLOOR AREA			
		APPR.	REVISE	APPR.	REVISE		
GROUND	SHED	16	16	1014.20	1014.20	862.07	862.07
MEZZANINE	---	---	---	304.22	404.54	258.57	343.96
TOTAL	SHED	16	16	1318.42	1418.74	1120.64	1206.03

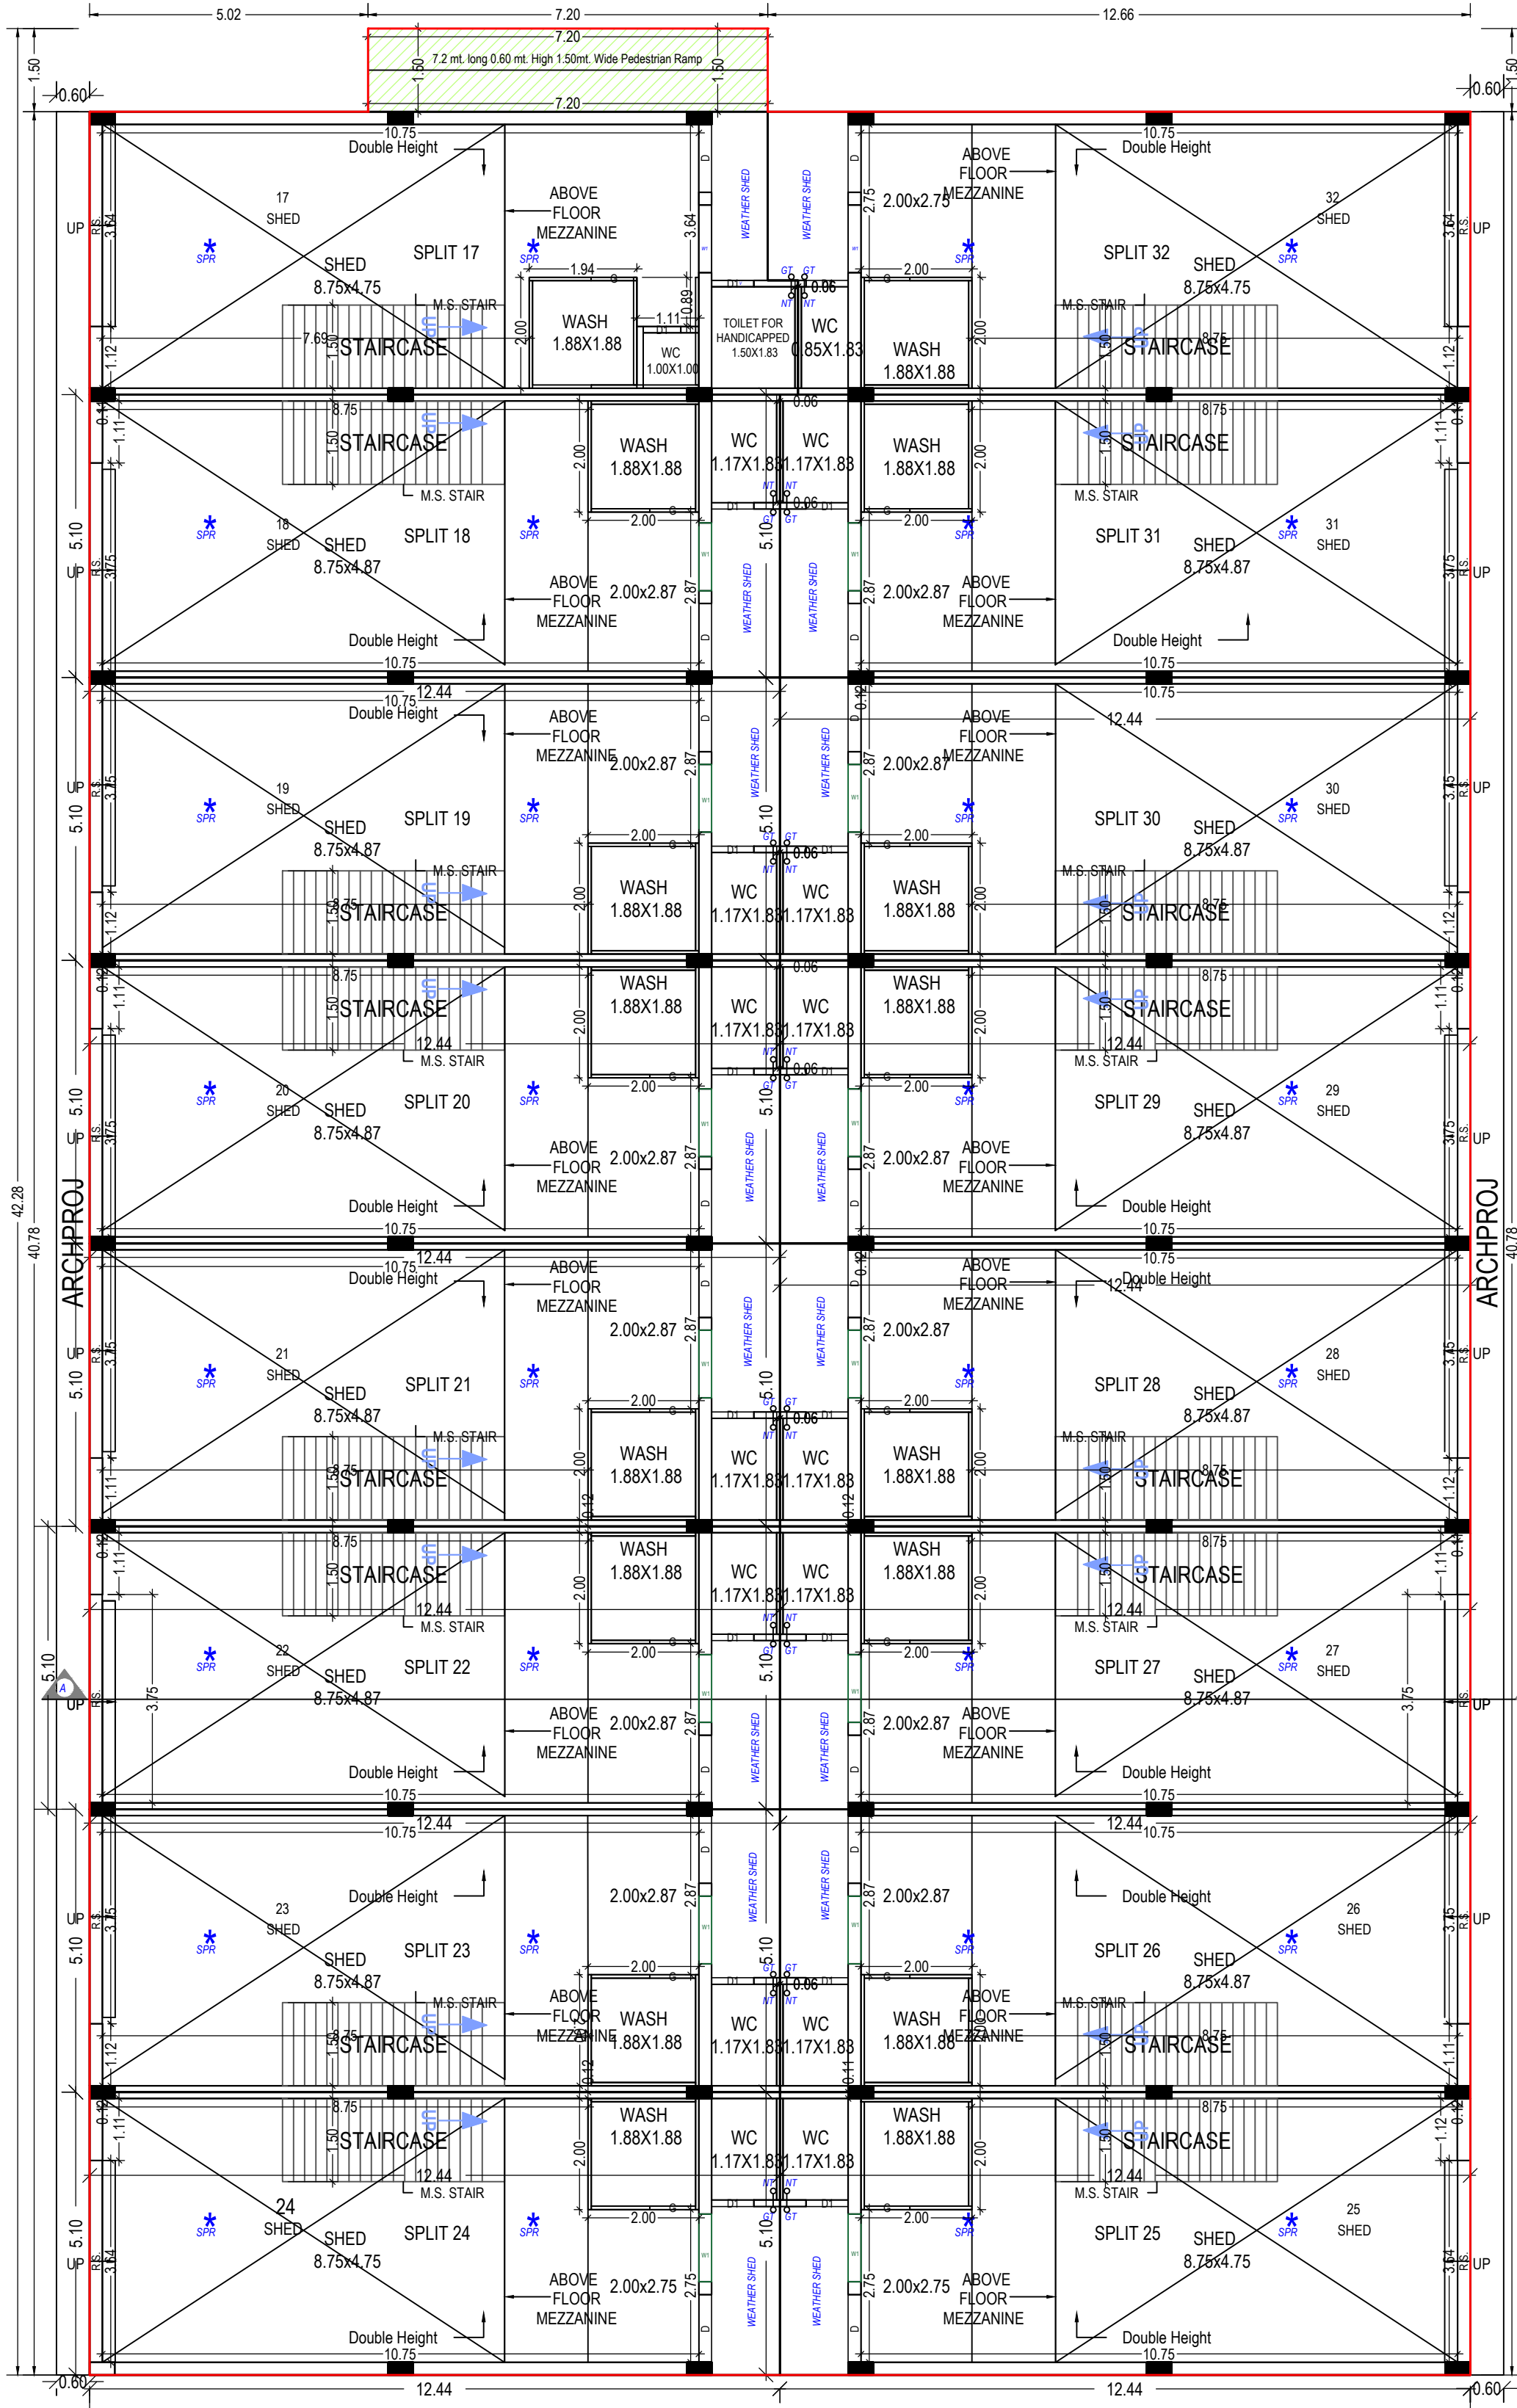


GROUND FLOOR PLAN (Proposed)
(SCALE 1:100)

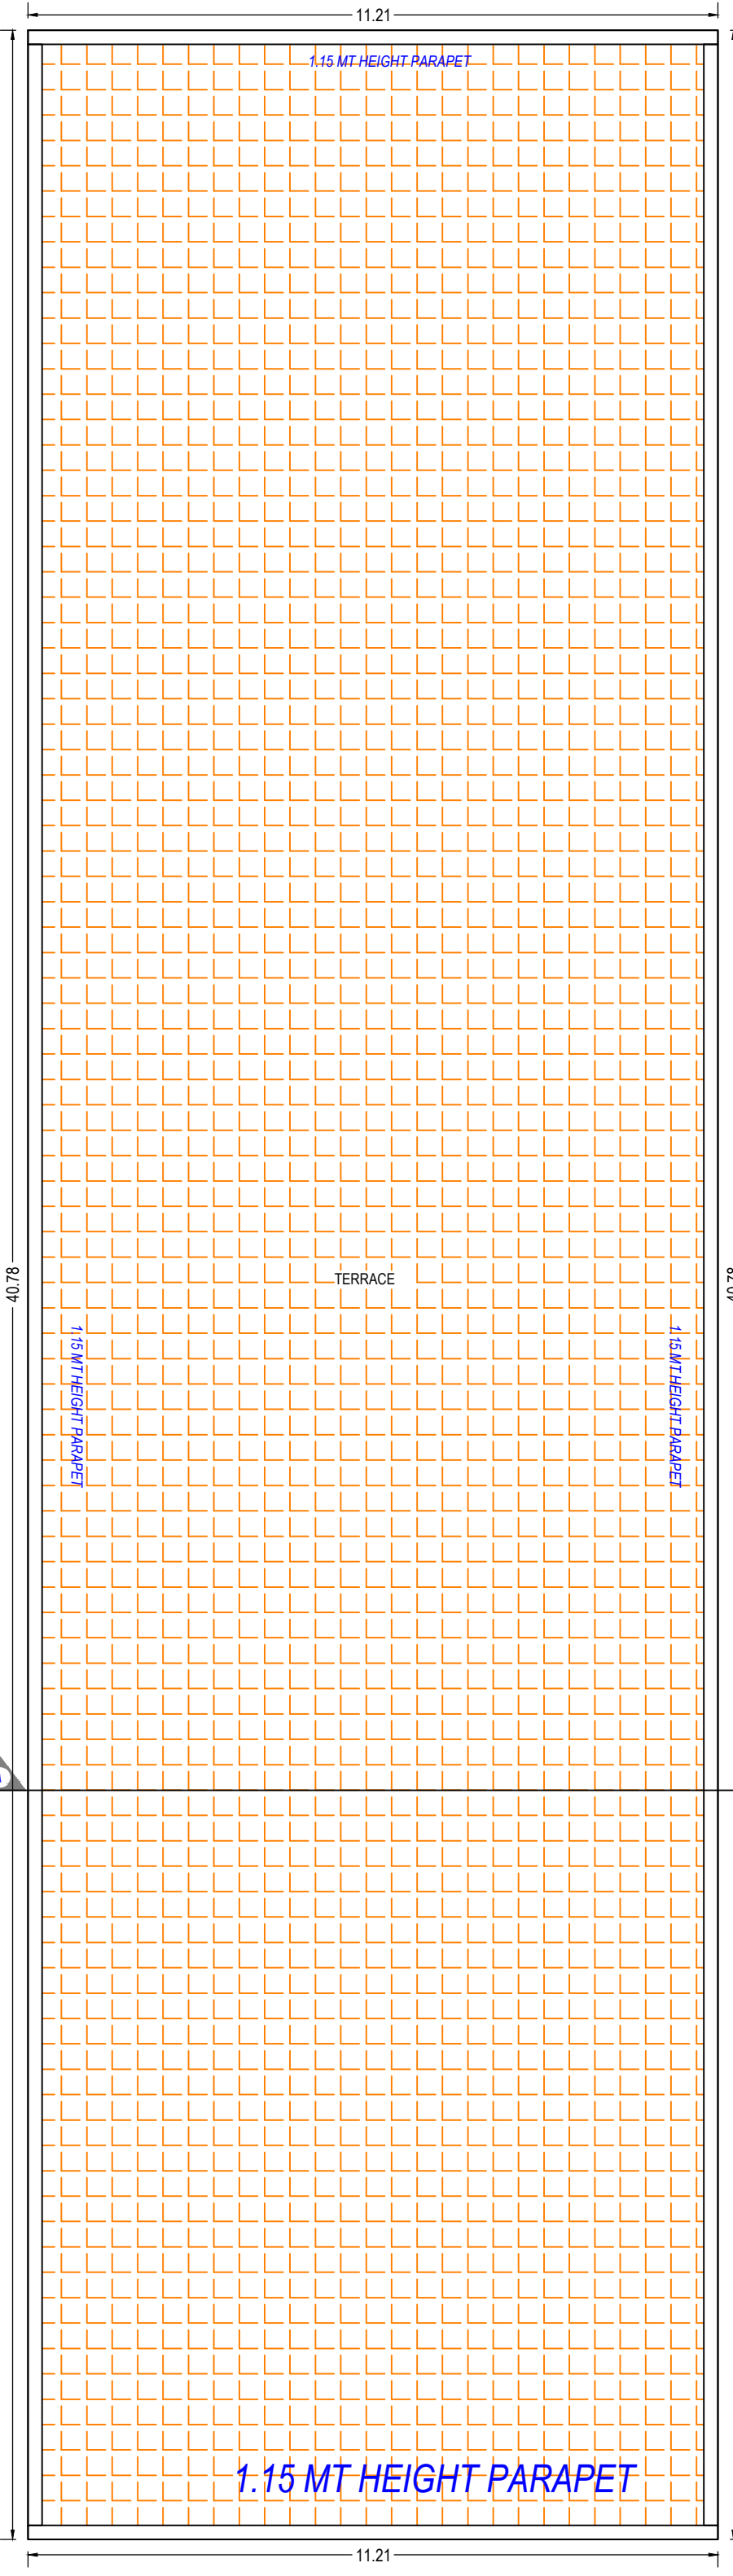

TERRACE FLOOR PLAN (SCALE 1:100)

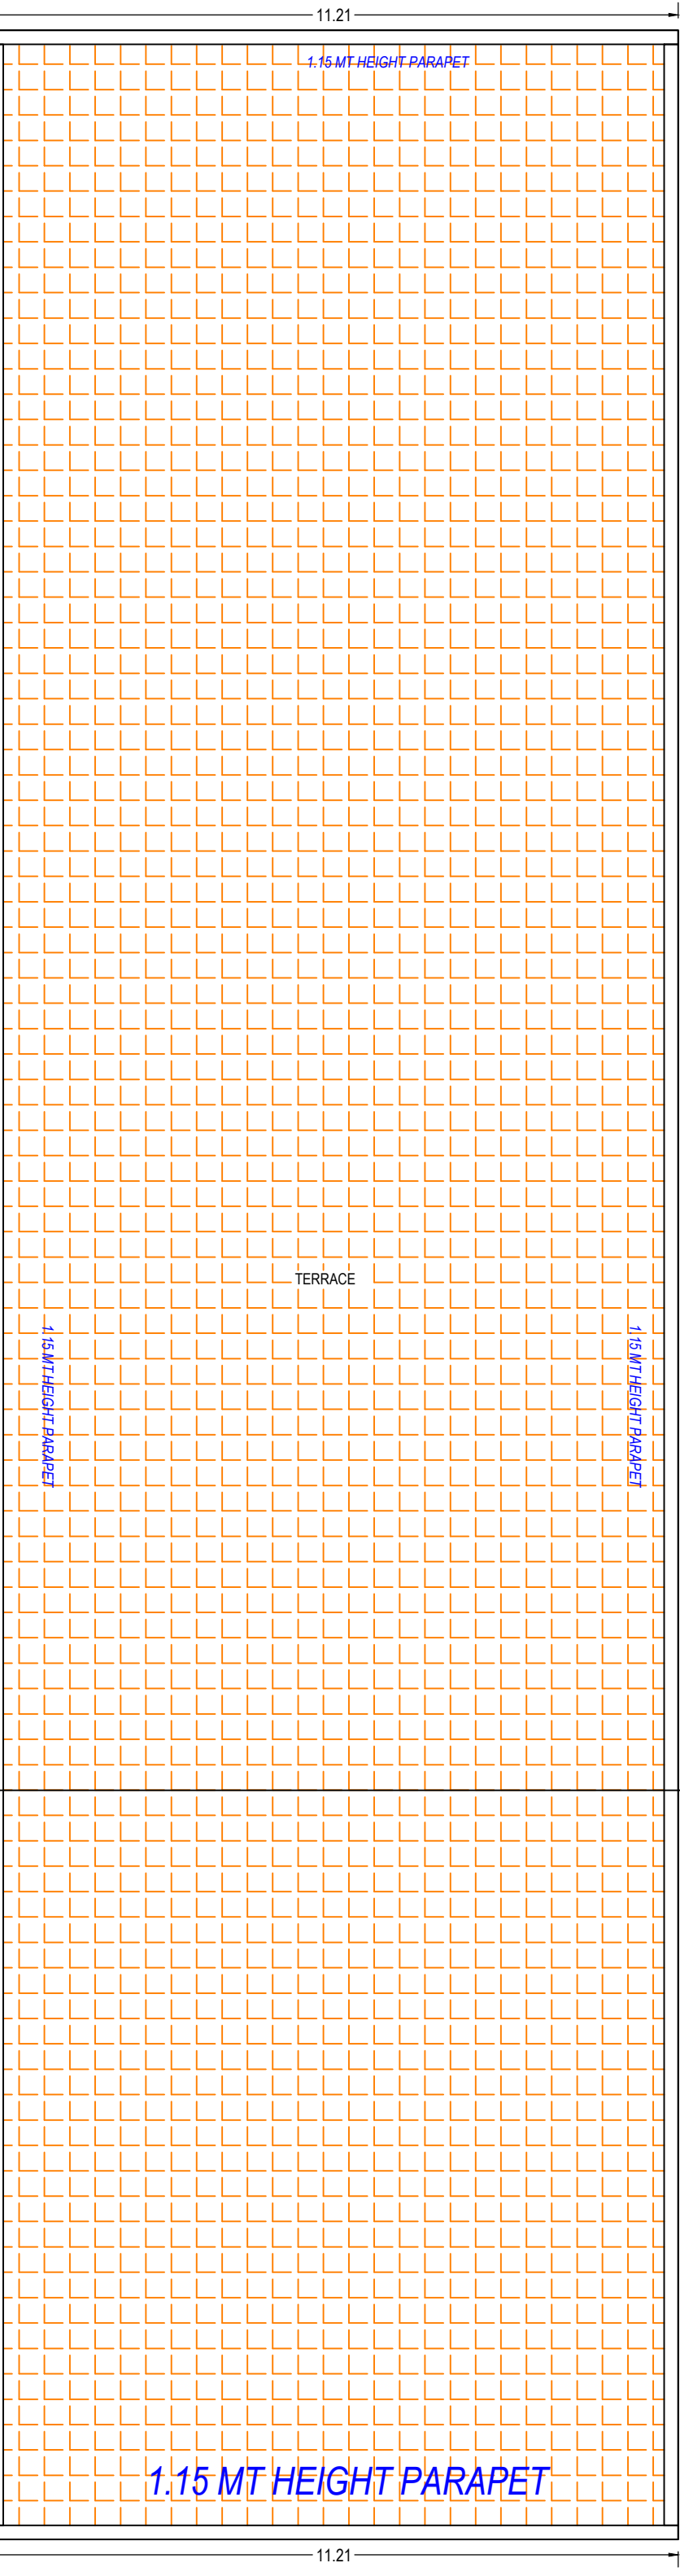

MEZZANINE @ GROUND FLOOR PLAN (Proposed)
(SCALE 1:100)

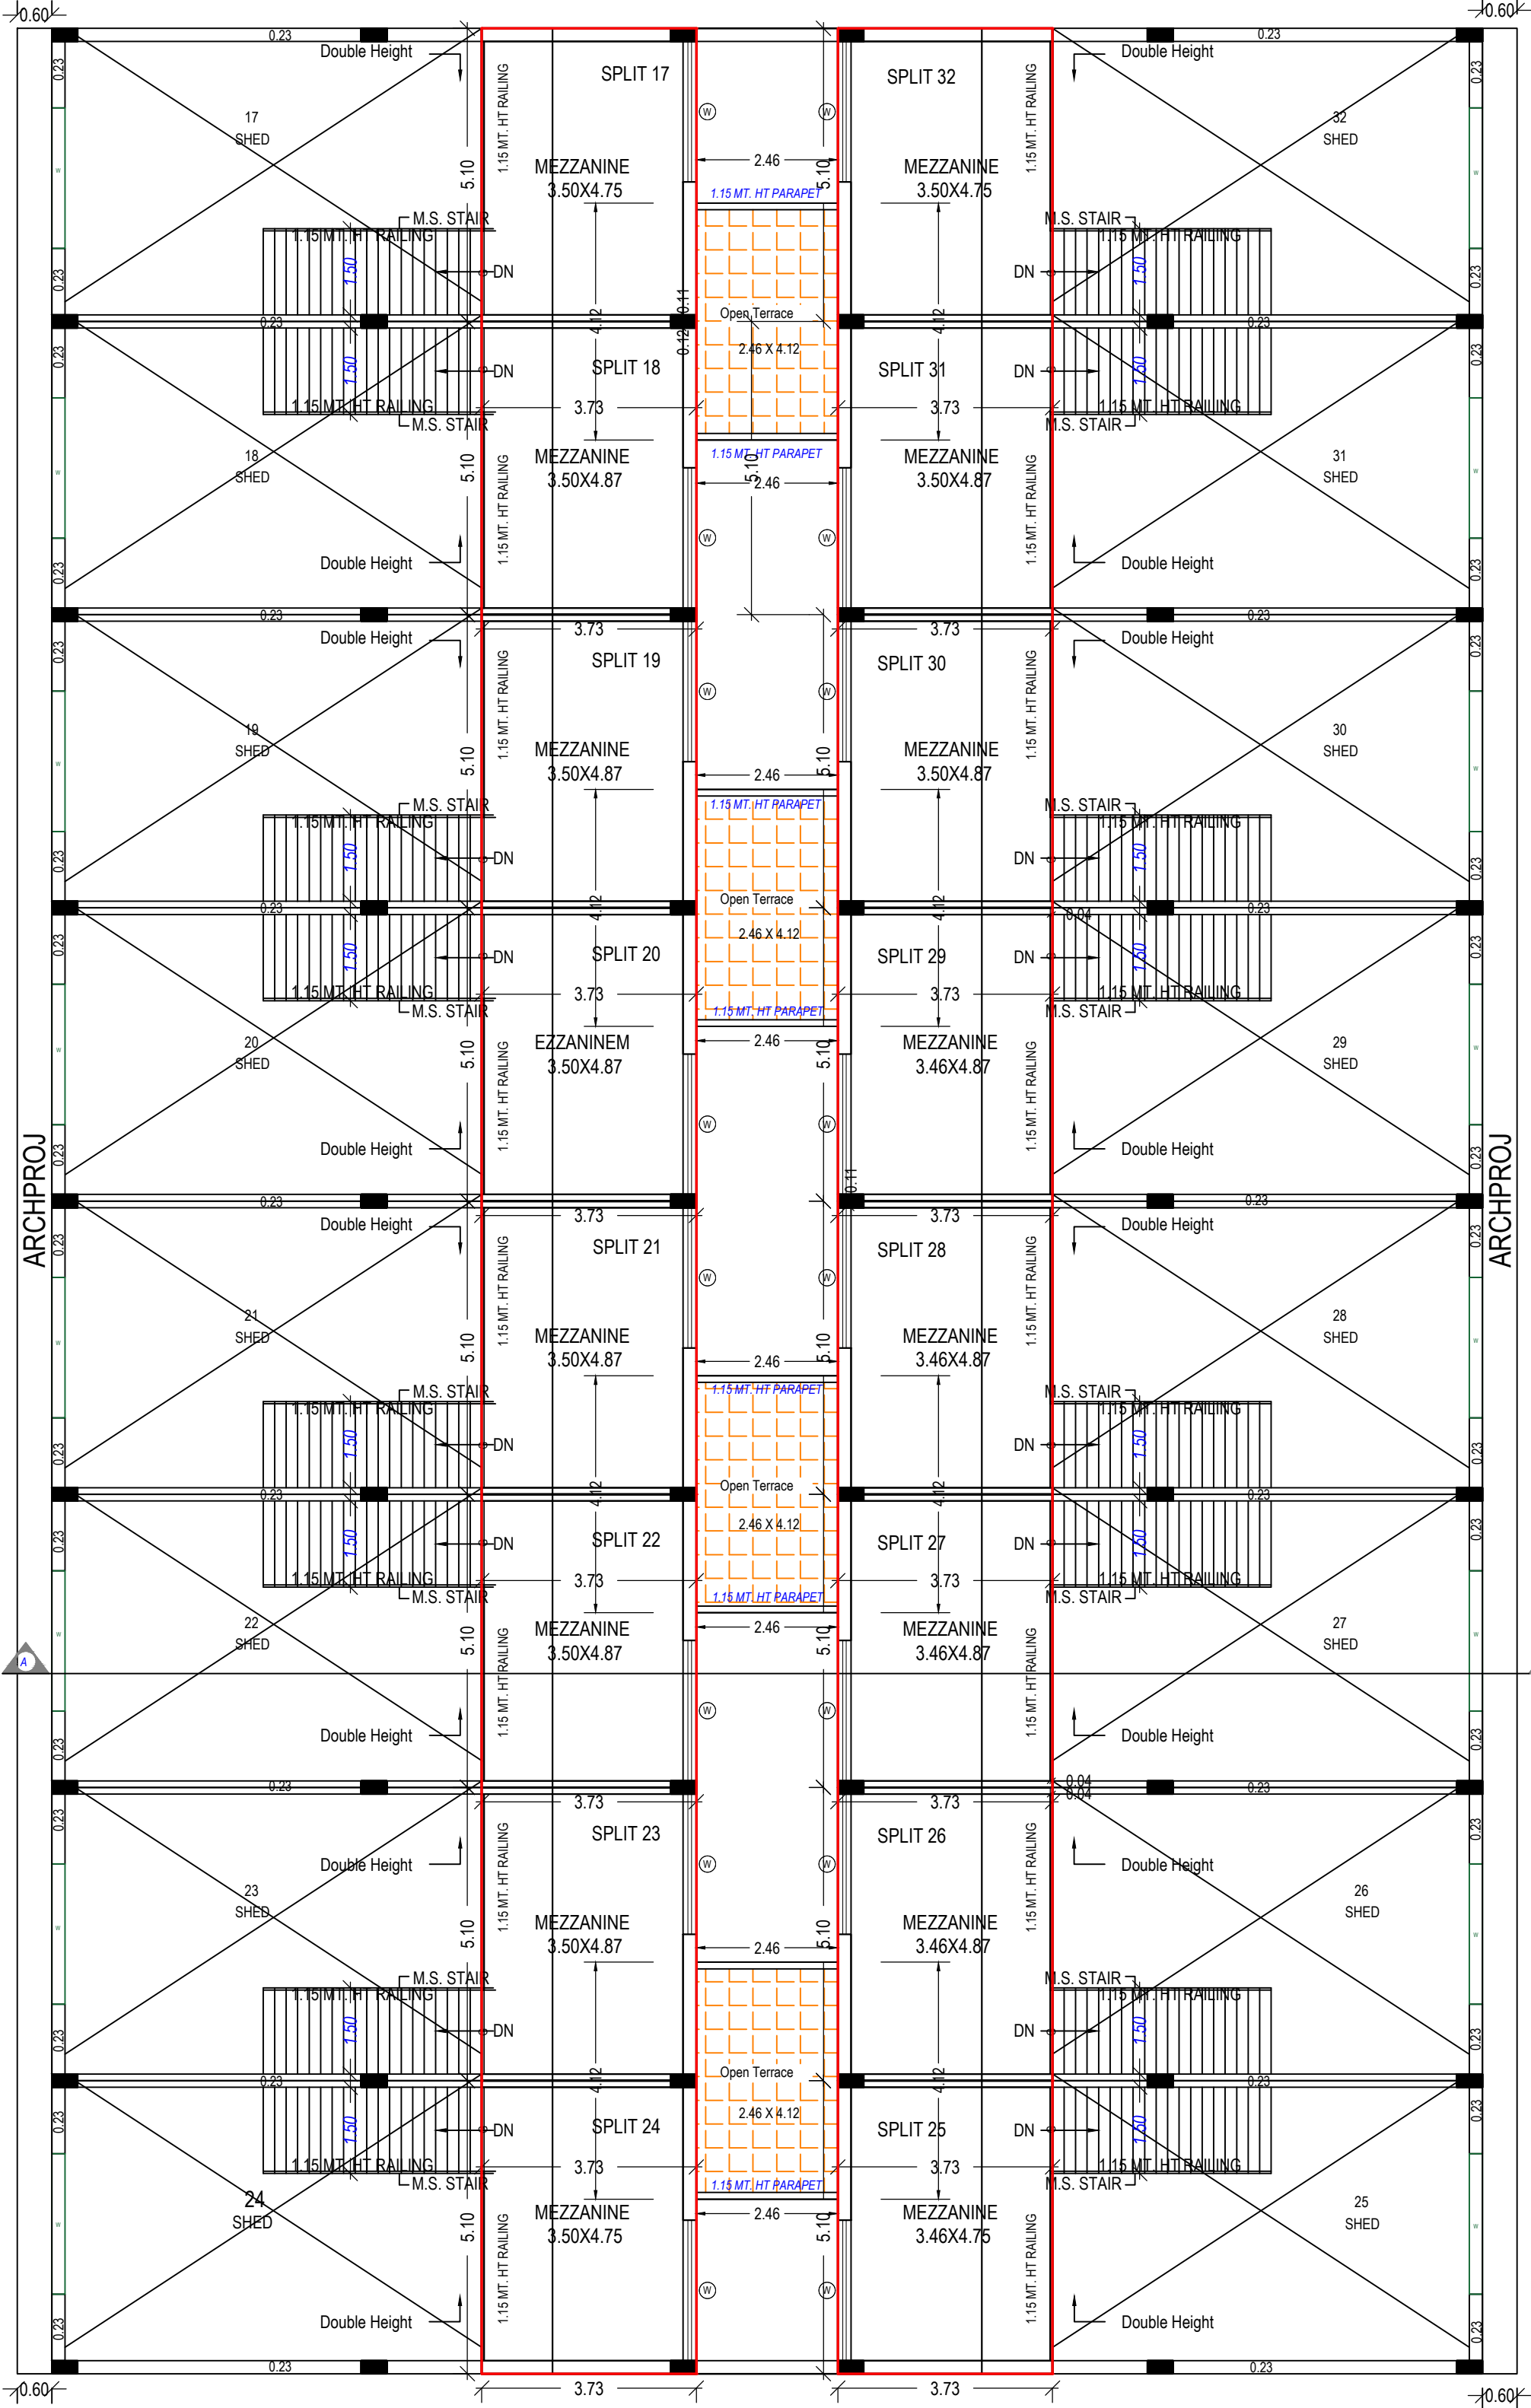

UnitBUA Table for Building BLOCK (B)						
Floor	Name	UnitBUA Type	Grass UnitBUA Area	Deductions (Area in Sq.mt.)	Carpet Area	No. of Unit
GROUND FLOOR PLAN	SPLIT 17	OTHER	63.40	5.20	58.20	16
	SPLIT 18	OTHER	63.40	3.81	59.59	
	SPLIT 19	OTHER	63.40	3.81	59.59	
	SPLIT 20	OTHER	63.40	3.81	59.59	
	SPLIT 21	OTHER	63.40	3.81	59.59	
	SPLIT 22	OTHER	63.40	3.81	59.59	
	SPLIT 23	OTHER	63.40	3.81	59.59	
	SPLIT 24	OTHER	63.39	5.06	58.33	
	SPLIT 25	OTHER	63.38	5.06	58.32	
	SPLIT 26	OTHER	63.40	3.81	59.59	
	SPLIT 27	OTHER	63.40	3.81	59.59	
	SPLIT 28	OTHER	63.40	3.81	59.59	
	SPLIT 29	OTHER	63.40	3.81	59.59	
	SPLIT 30	OTHER	63.40	3.81	59.59	
	SPLIT 31	OTHER	63.40	3.81	59.59	
	SPLIT 32	OTHER	63.39	4.99	58.40	
Total			1014.35	65.79	948.56	16
Typical Floor			1014.35	65.79	948.56	16
MEZZANINE @ GROUND FLOOR PLAN	SPLIT 17	OTHER	19.02	1.55	17.47	00
	SPLIT 18	OTHER	19.02	1.55	17.47	
	SPLIT 19	OTHER	19.02	1.55	17.47	
	SPLIT 20	OTHER	19.02	1.55	17.47	
	SPLIT 21	OTHER	19.02	1.55	17.47	
	SPLIT 22	OTHER	19.02	1.55	17.47	
	SPLIT 23	OTHER	19.02	1.55	17.47	
	SPLIT 24	OTHER	19.02	1.55	17.47	
	SPLIT 25	OTHER	19.02	1.55	17.47	
	SPLIT 26	OTHER	19.02	1.55	17.47	
	SPLIT 27	OTHER	19.02	1.55	17.47	
	SPLIT 28	OTHER	19.02	1.55	17.47	
	SPLIT 29	OTHER	19.02	1.55	17.47	
	SPLIT 30	OTHER	19.02	1.55	17.47	
	SPLIT 31	OTHER	19.02	1.55	17.47	
	SPLIT 32	OTHER	19.02	1.55	17.47	
Total			304.32	26.40	277.92	00
Typical Floor			304.32	26.40	277.92	00
Total			1318.67	92.21	1226.46	16

Staircase Checks (Table 8a-1)			
Floor Name	Stair Case Name	Flight Width	Riser Height
GROUND FLOOR PLAN	STAIRCASE	1.50	0.20
	STAIRCASE	1.50	0.20
	STAIRCASE	1.50	0.20
	STAIRCASE	1.50	0.20
	STAIRCASE	1.50	0.20
	STAIRCASE	1.50	0.20
	STAIRCASE	1.50	0.20
	STAIRCASE	1.50	0.20
	STAIRCASE	1.50	0.20
	STAIRCASE	1.50	0.20
	STAIRCASE	1.50	0.20
	STAIRCASE	1.50	0.20
	STAIRCASE	1.50	0.20
	STAIRCASE	1.50	0.20
	STAIRCASE	1.50	0.20
	STAIRCASE	1.50	0.20

Building BLOCK (B)					
Floor Name	Total Built Up Area (Sq.mt.)	Deductions from FSI(Area in Sq.mt.)	Proposed FSI Area (Sq.mt.)	Total FSI Area (Sq.mt.)	No. of Unit
Ground Floor	1025.10	96.00	10.80	918.30	16
Mezzanine @ Ground Floor	304.39	0.00	0.00	304.39	00
Terrace Floor	0.00	0.00	0.00	0.00	00
Total	1329.48	96.00	10.80	1222.68	16
Total Number of Same Buildings:	1				
Total	1329.48	96.00	10.80	1222.68	16

SCHEDULE OF DOOR:				
BUILDING NAME	NAME	LENGTH	HEIGHT	NOS
BLOCK (B)	D1	0.68	2.10	01
	D1	0.76	2.10	16
	D	0.82	2.10	16
	D	1.22	2.10	16
	G	1.45	2.10	16
BLOCK (B)	R.S	3.64	2.10	04
	R.S	3.15	2.10	12

SCHEDULE OF WINDOW/VENTILATION:				
BUILDING NAME	NAME	LENGTH	HEIGHT	NOS
BLOCK (B)	W	2.44	1.20	16

OWNERS NAME AND SIGNATURE

ARCHITECT'S NAME & SIGNATURE

STRUCTURE ENGINEER

MANOJ KUMAR LAL BHAI KANANI


001ERL28072005682

SUPERVISOR'S NAME & SIGNATURE


DATE OF APPROVAL

30/08/2022


DESIGNATION OF APPROVER : Assistant Town Development Officer

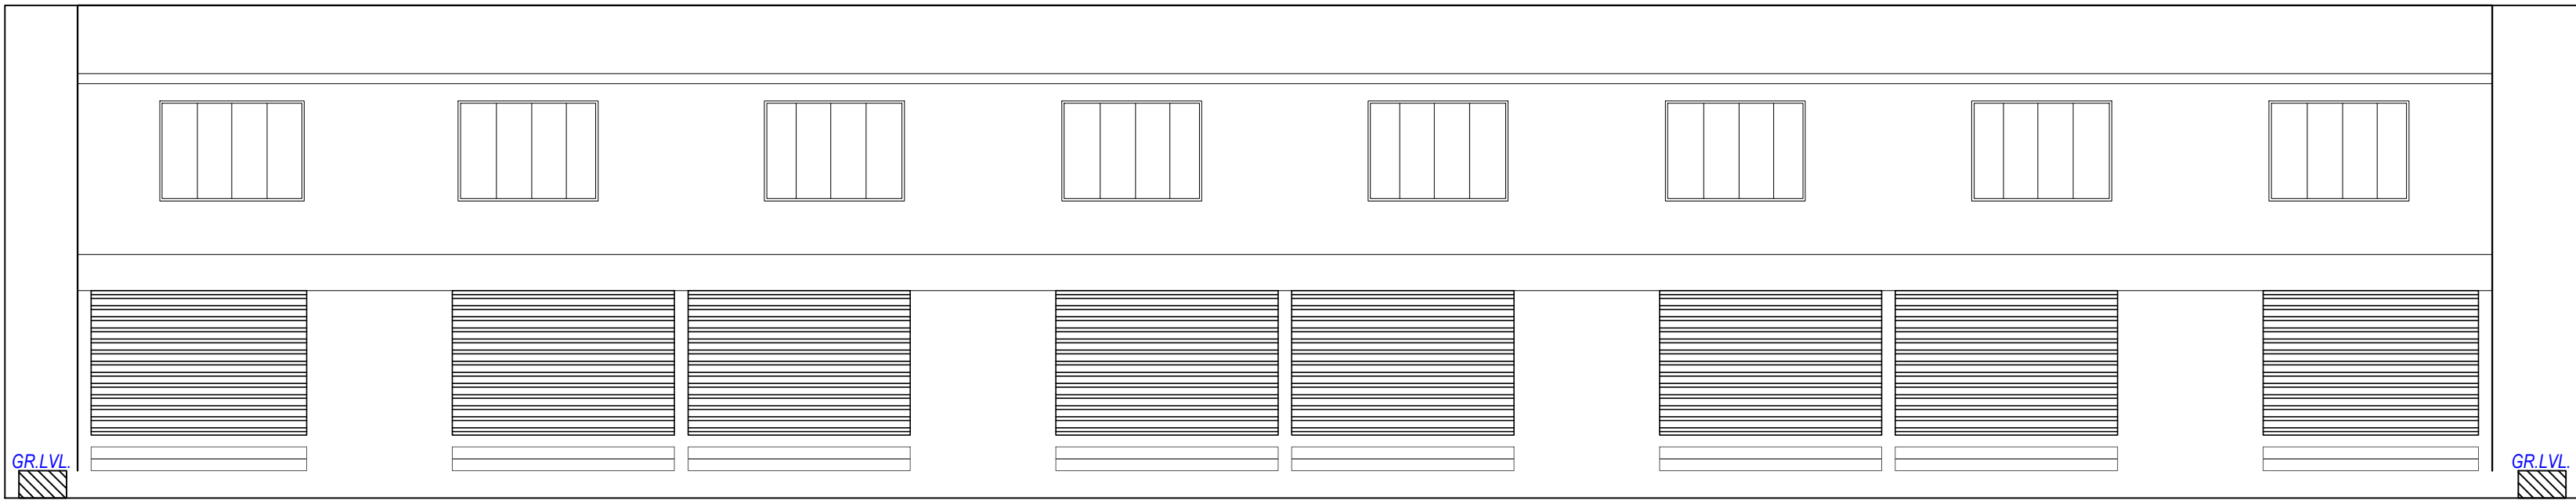


ELEVATION

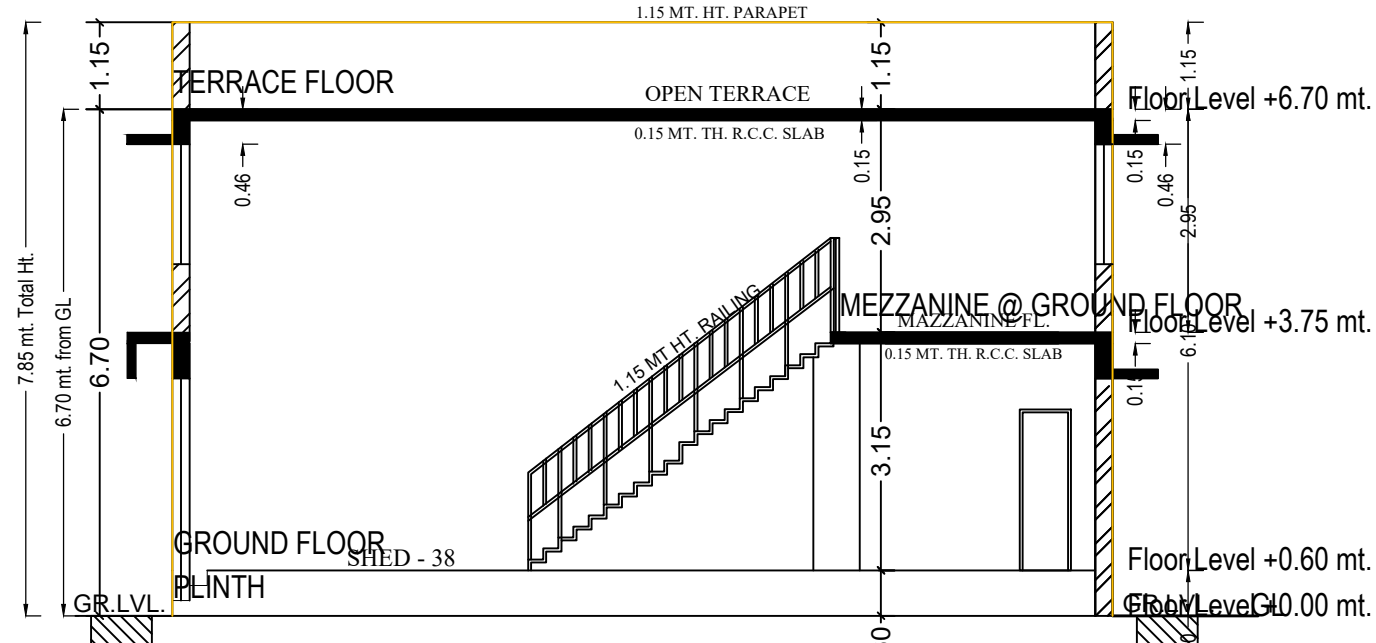


SECTION 'A-A'

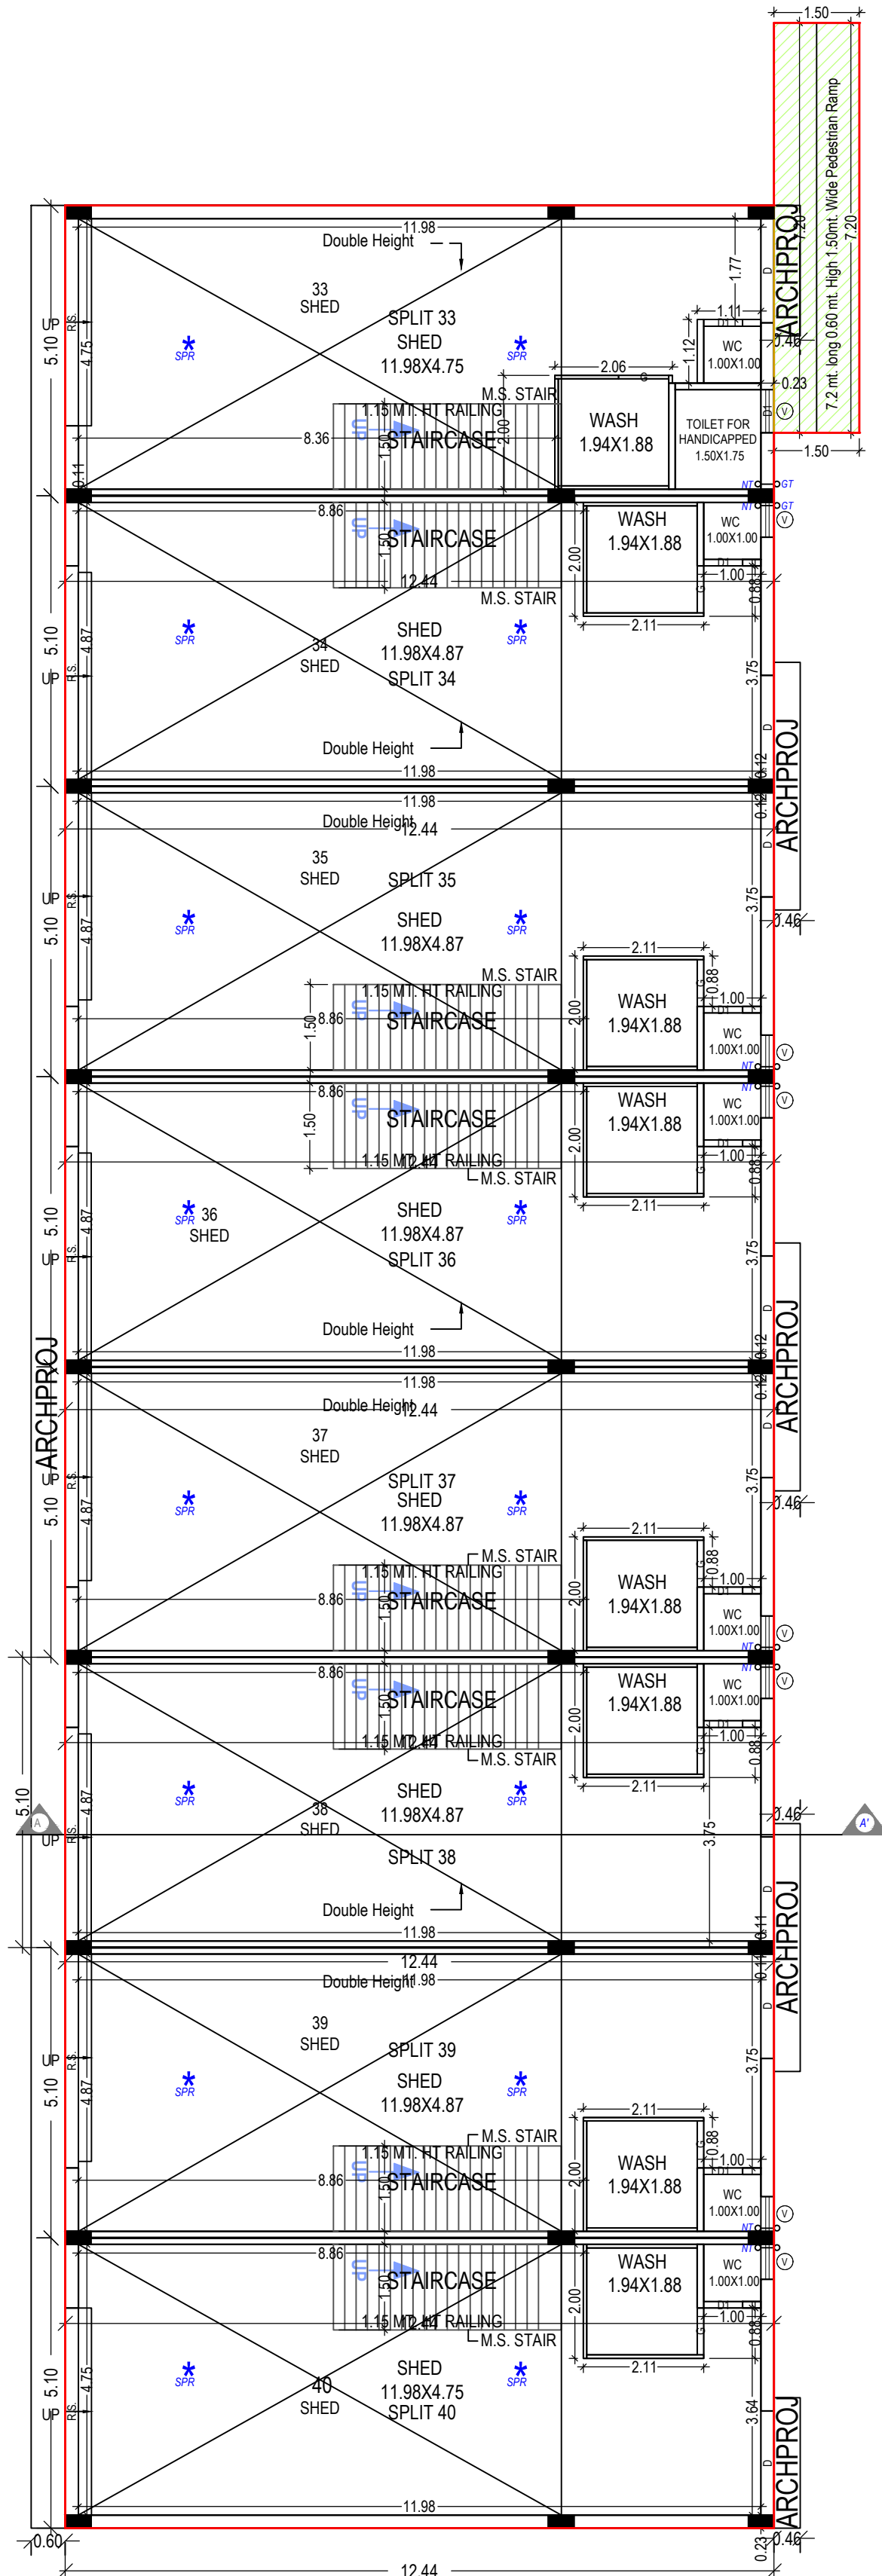

GROUND FLOOR PLAN
(Proposed)
(SCALE 1:100)

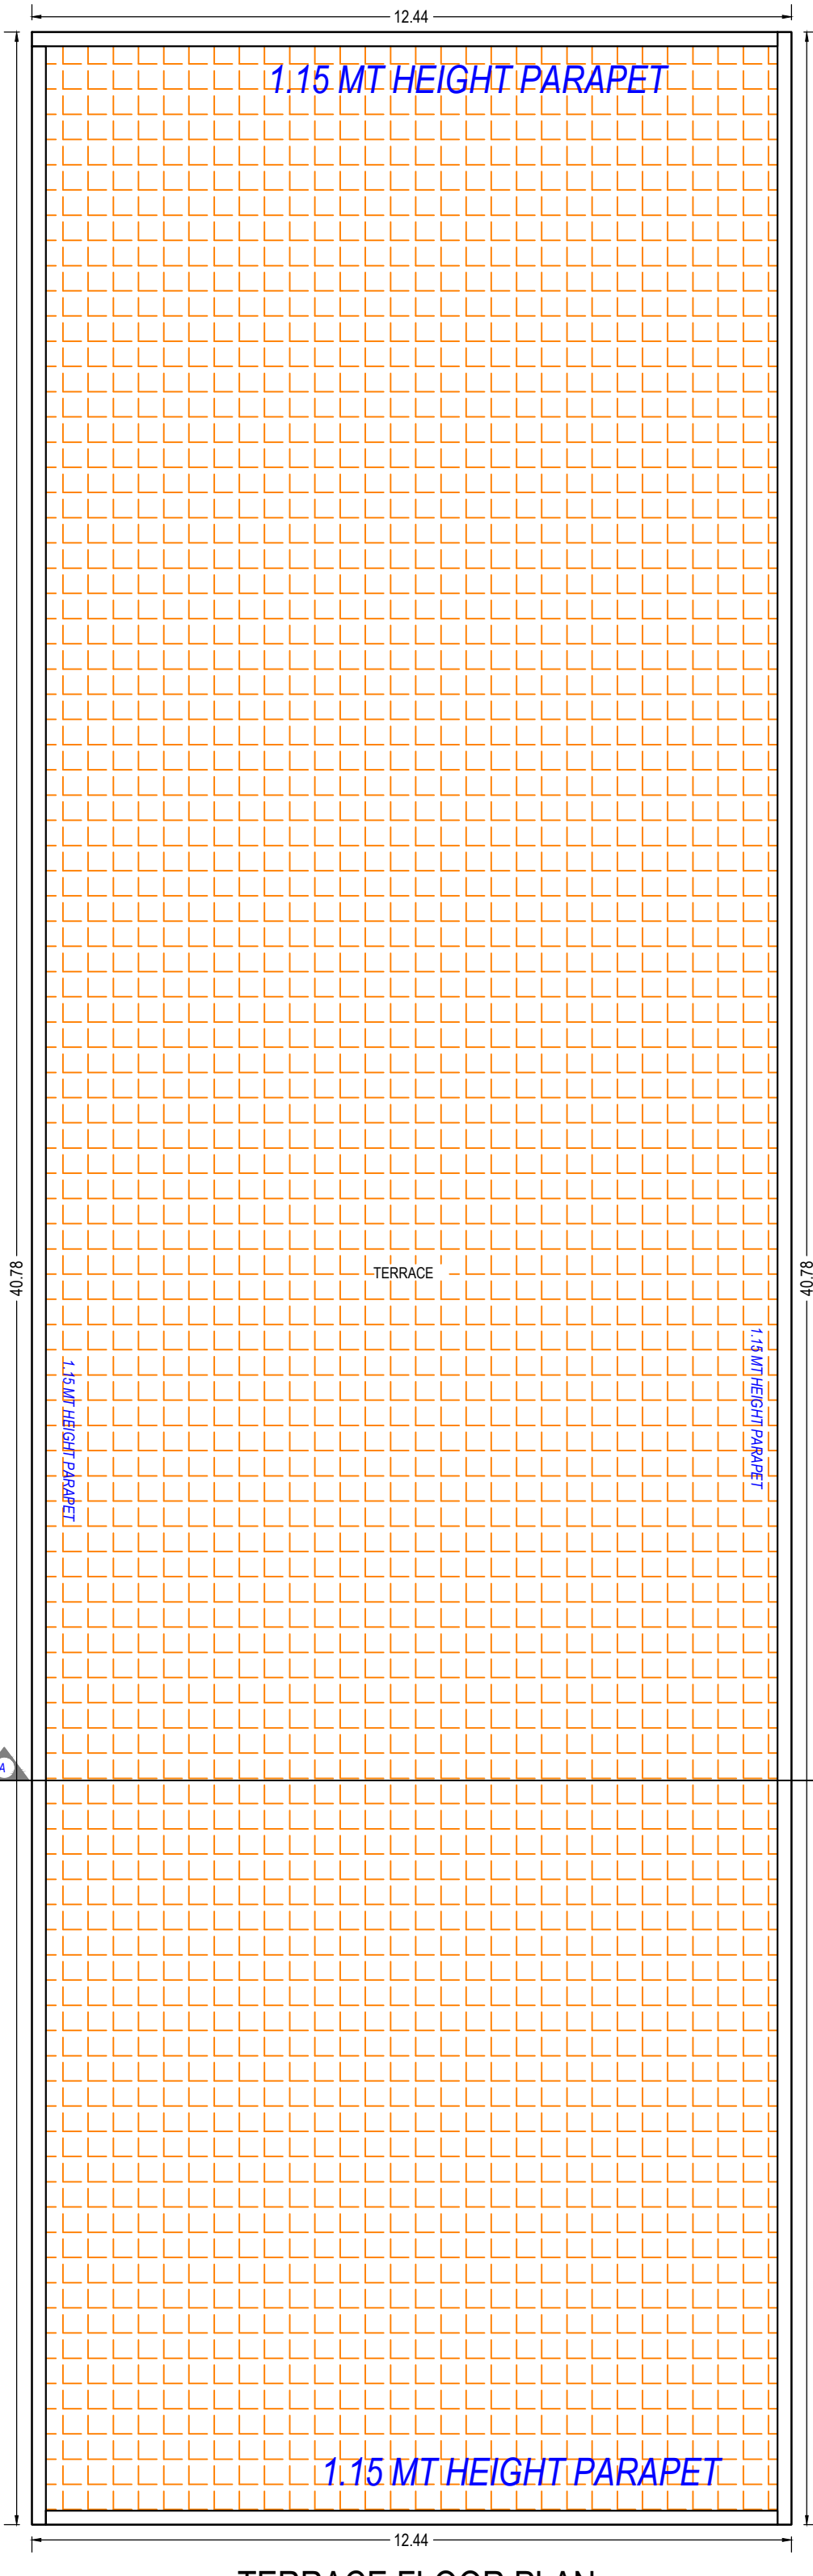

TERRACE FLOOR PLAN
(SCALE 1:100)

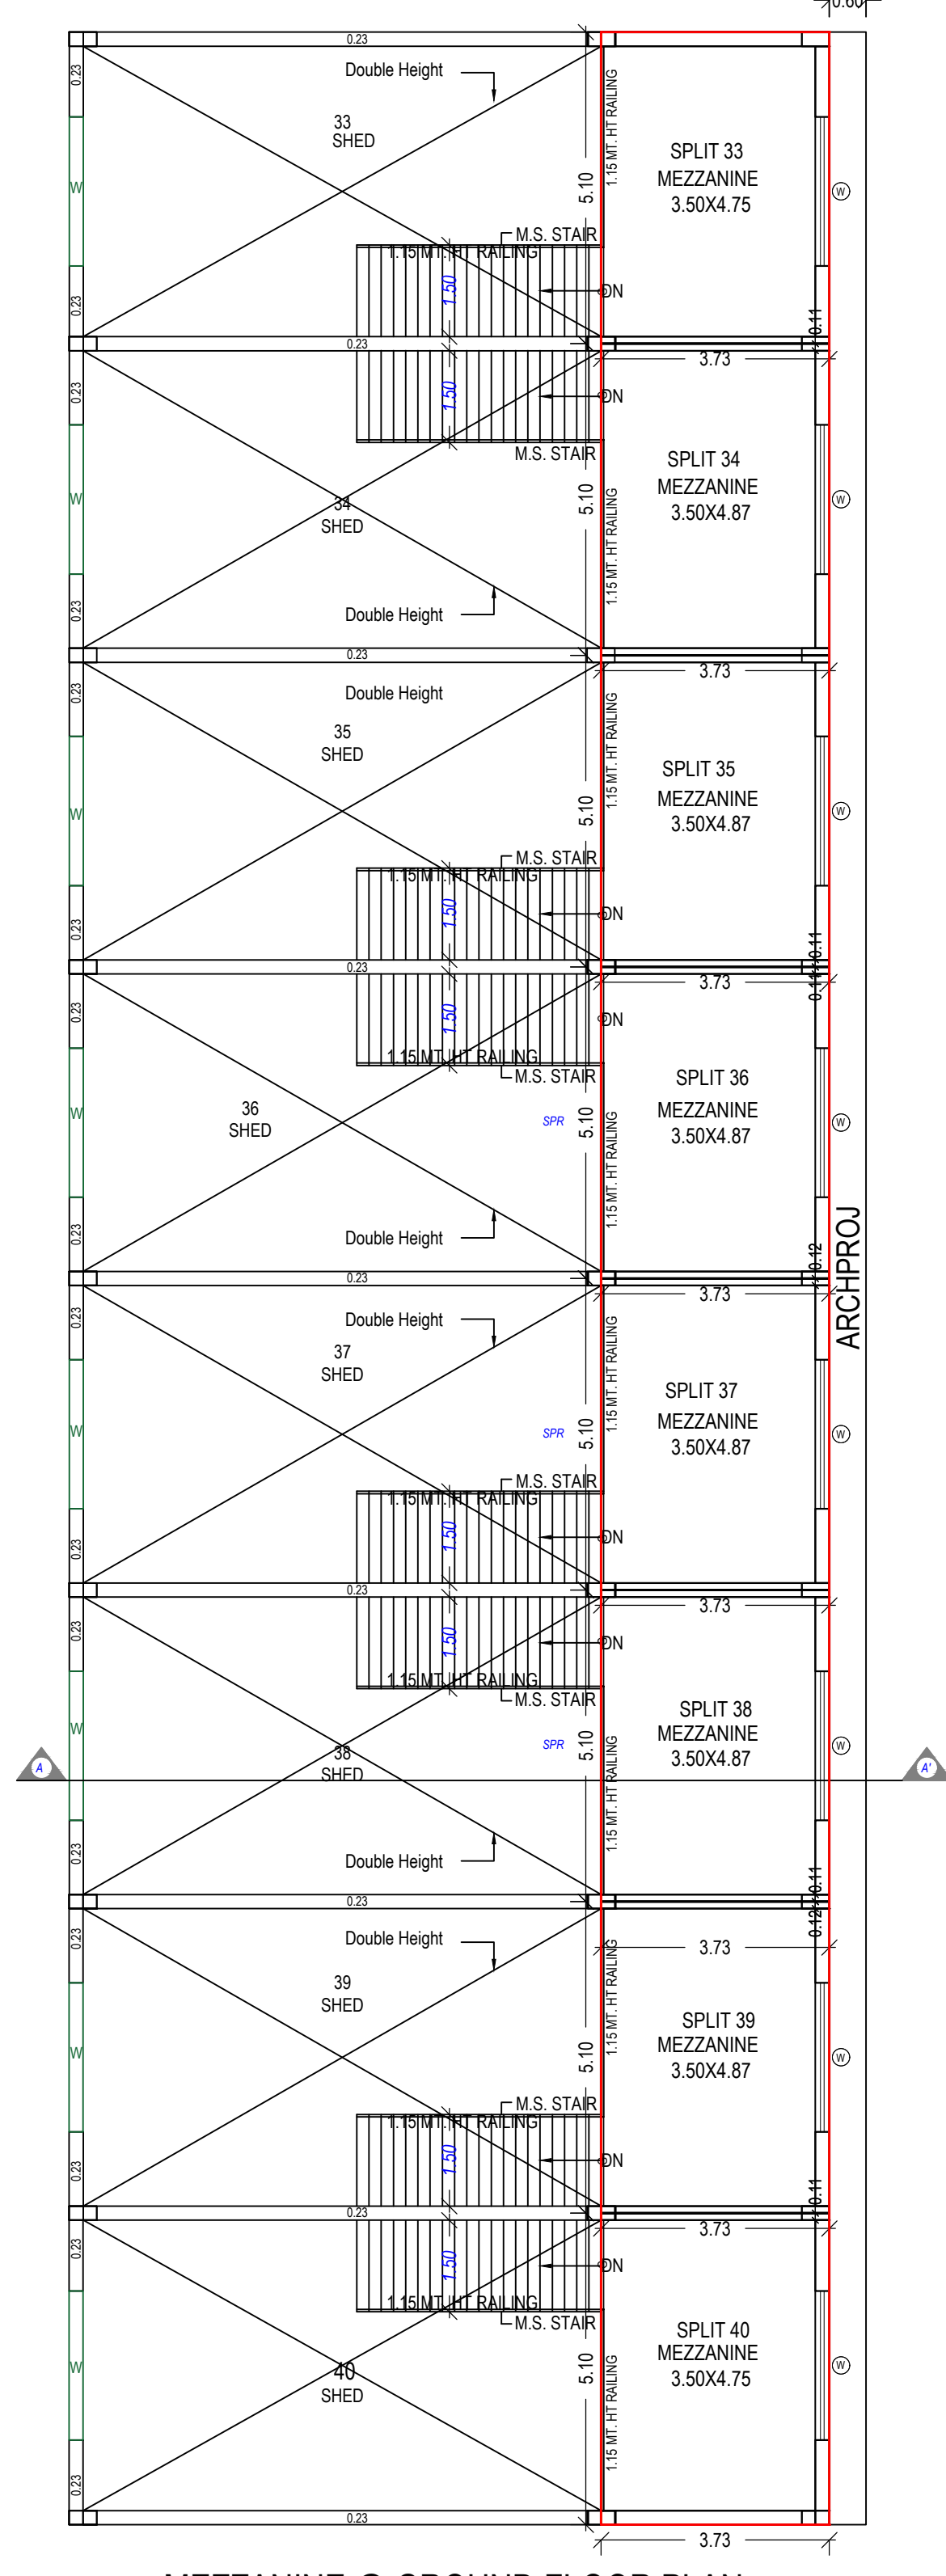

MEZZANINE @ GROUND FLOOR PLAN
(Proposed)
(SCALE 1:100)

PLAN SHOWS REVISE INDUSTRIAL SHED ON F.P.NO.: 242 OF DRAFT T.P.S. NO. 117 (KATHWADA) (R.SUR.NO. 361/P, O. P. NO. 242) OF AT: KATHWADA, TA.: DASEROI, DIST: AHMEDABAD.				
BLOCK - C (SHED.NO. 33 TO 40)				
ZONE:- INDUSTRIAL ZONE GENERAL-IG USE:- INDUSTRIAL SHED				
B.AREA , F.S.I AREA AND FLOOR AREA TABLE				
FLOOR	USE	EQ. TEN.	BUILT UP & F.S.I AREA	FLOOR AREA
		APPR.	APPR.	APPR.
GROUND	SHED	08	507.30	431.21
MEZZANINE	---	---	152.11	129.29
TOTAL	SHED	08	659.41	560.50

UnitBUA Table for Building BLOCK (C)							
Floor	Name	UnitBUA Type	Gross UnitBUA Area	UnitBUA Area	Deductions (Area in Sq.m.)	Carpet Area	No. of Unit
GROUND FLOOR PLAN	SPLIT 33	OTHER	63.40	63.40	5.61	57.79	08
	SPLIT 34	OTHER	63.40	63.40	3.84	59.56	
	SPLIT 35	OTHER	63.40	63.40	3.84	59.56	
	SPLIT 36	OTHER	63.40	63.40	3.84	59.56	
	SPLIT 37	OTHER	63.40	63.40	3.84	59.56	
	SPLIT 38	OTHER	63.40	63.40	3.84	59.56	
	SPLIT 39	OTHER	63.40	63.40	3.84	59.56	
	SPLIT 40	OTHER	63.38	63.38	5.24	58.14	
	Total		507.18	507.18	33.89	473.29	
	Total per Floor	Typical Floor = 1	507.18	507.18	33.89	473.29	
MEZZANINE @ GROUND FLOOR PLAN	SPLIT 33	OTHER	19.02	19.02	1.55	17.47	00
	SPLIT 34	OTHER	19.02	19.02	1.55	17.47	
	SPLIT 35	OTHER	19.02	19.02	1.55	17.47	
	SPLIT 36	OTHER	19.02	19.02	1.55	17.47	
	SPLIT 37	OTHER	19.02	19.02	1.55	17.47	
	SPLIT 38	OTHER	19.02	19.02	1.55	17.47	
	SPLIT 39	OTHER	19.02	19.02	1.55	17.47	
	SPLIT 40	OTHER	19.02	19.02	1.55	17.47	
	Total		152.16	152.16	13.20	138.96	
	Total per Floor	Typical Floor = 1	152.16	152.16	13.20	138.96	
-	Total	-	659.34	659.34	47.11	612.25	08

Building BLOCK (C)						
Floor Name	Total Built Up Area (Sq.m.)	Deductions from FSI/Area in Sq.m.)	Proposed FSI Area (Sq.m.)	Total FSI Area (Sq.m.)	No. of Unit	
Ground Floor	517.95	48.00	10.80	459.15	08	
Mezzanine @ Ground Floor	152.19	0.00	0.00	152.19	00	
Terrace Floor	0.00	0.00	0.00	0.00	00	
Total	670.14	48.00	10.80	611.34	08	
Total Number of Same Buildings:	1					
Total	670.14	48.00	10.80	611.34	08	

Staircase Checks (Table 8a-1)				
Floor Name	StairCase Name	Flight Width	Tread Width	Riser Height
GROUND FLOOR PLAN	STAIRCASE	1.50	0.20	0.34
	STAIRCASE	1.50	0.20	0.34
	STAIRCASE	1.50	0.20	0.34
	STAIRCASE	1.50	0.20	0.34
	STAIRCASE	1.50	0.20	0.34
	STAIRCASE	1.50	0.20	0.34
	STAIRCASE	1.50	0.20	0.34
	STAIRCASE	1.50	0.20	0.34

SCHEDULE OF DOOR:				
BUILDING NAME	NAME	LENGTH	HEIGHT	NOS
BLOCK (C)	D1	0.68	2.10	08
BLOCK (C)	D1	0.76	2.10	01
BLOCK (C)	G	0.62	2.10	07
BLOCK (C)	G	0.88	2.10	01
BLOCK (C)	G	1.46	2.10	08
BLOCK (C)	D	1.77	2.10	01
BLOCK (C)	D	1.63	2.10	07
BLOCK (C)	R.S.	3.64	2.10	02
BLOCK (C)	R.S.	3.75	2.10	06

SCHEDULE OF WINDOW/VENTILATION:				
BUILDING NAME	NAME	LENGTH	HEIGHT	NOS
BLOCK (C)	V	0.61	1.00	07
BLOCK (C)	V	0.76	1.00	01
BLOCK (C)	W	2.44	1.20	08

OWNERS NAME AND SIGNATURE

(1)BHARGAV L THUMMAR(2)DHARMAN K.DESAI PARTNER OF STAR BUILDCON

ARCHVENS'S NAME & SIGNATURESTRUCTURE ENGINEER

MANOJKUMAR LALJIBHAI KANNI

001ERL28072500582


SUPERVISOR'S NAME & SIGNATUREDATE OF APPROVAL

30/08/2022


DESIGNATION OF APPROVER : Assistant Town Development Officer






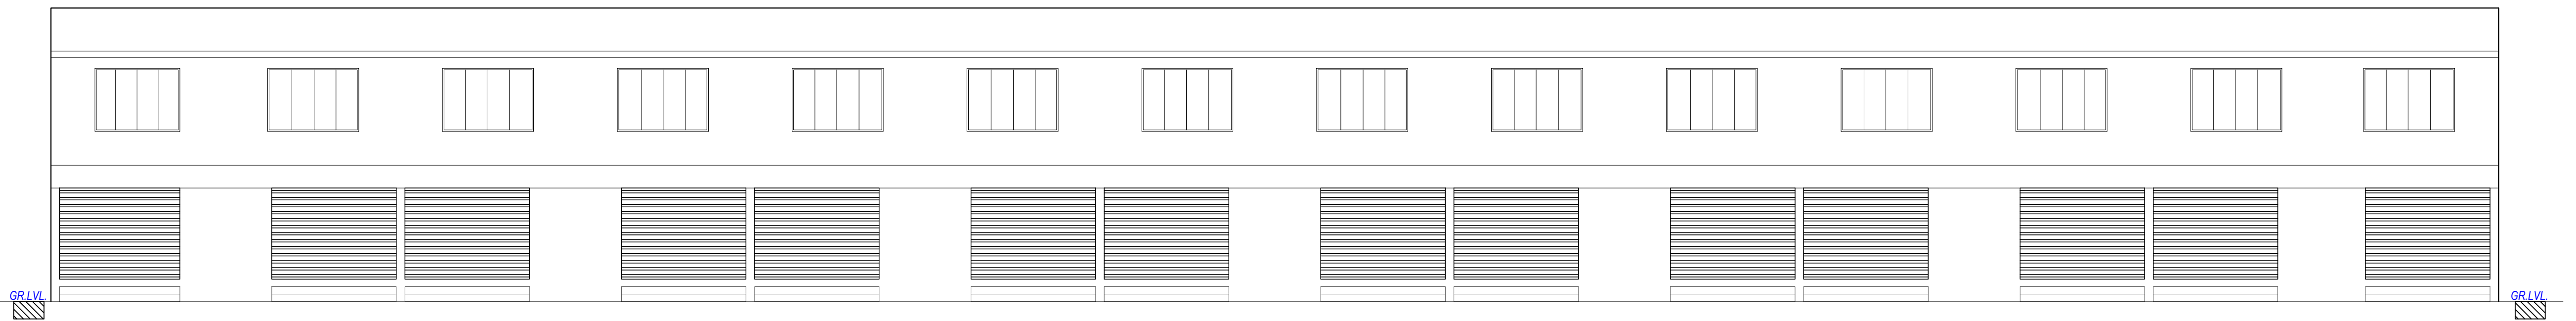


ELEVATION

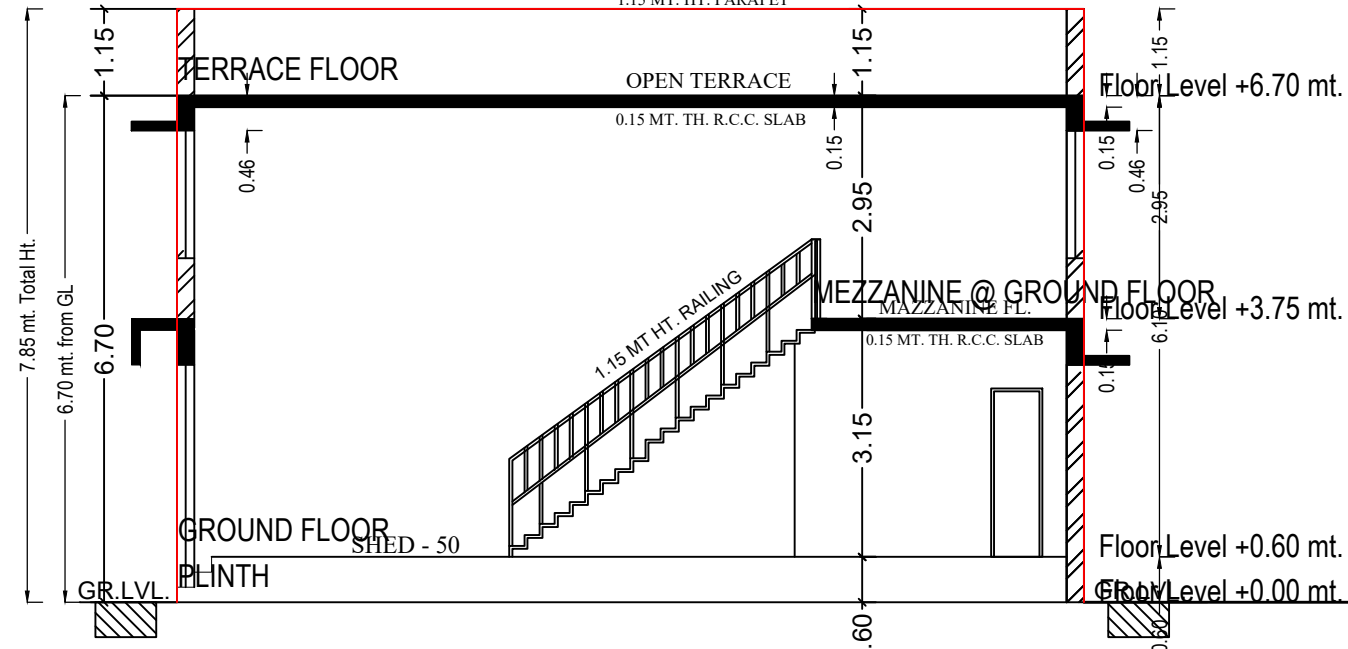


SECTION 'A-A'

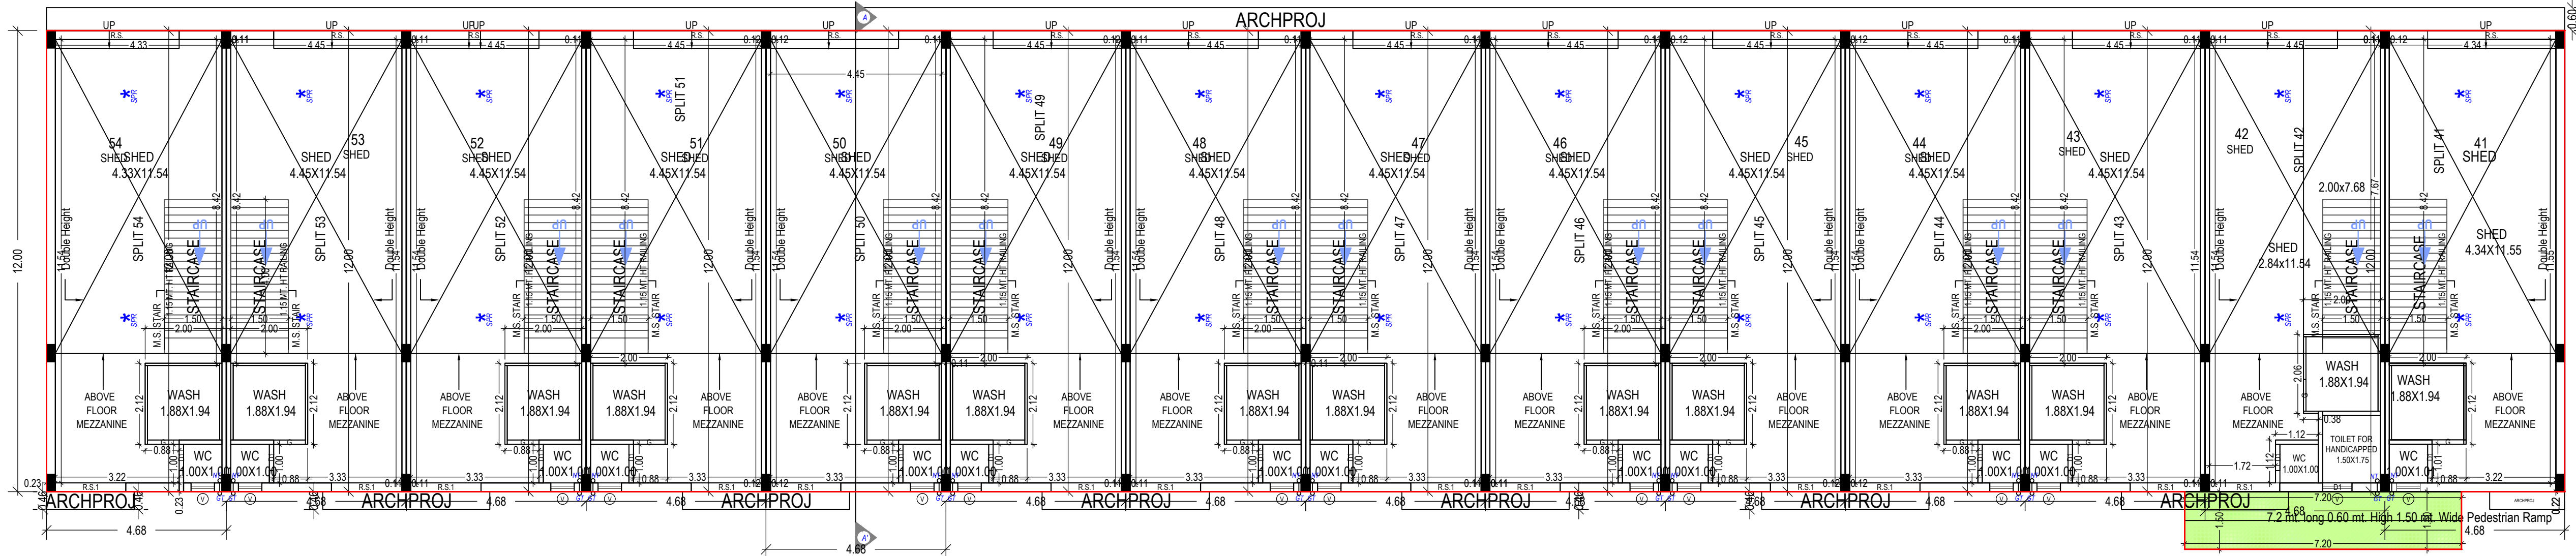

GROUND FLOOR PLAN
(Proposed)
(SCALE 1:100)

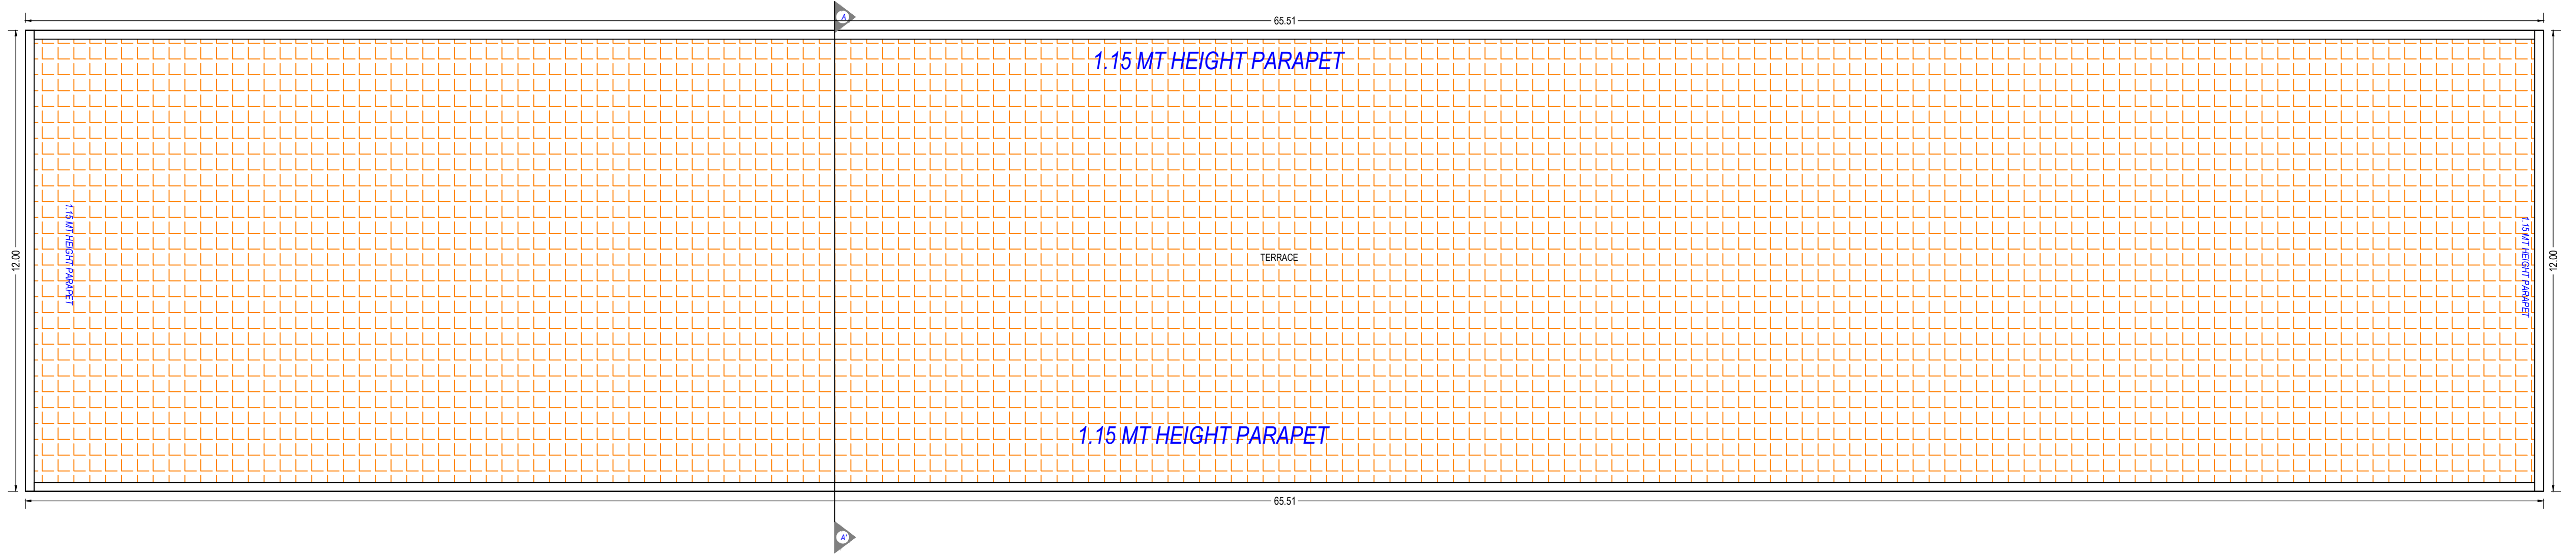

TERRACE FLOOR PLAN
(SCALE 1:100)

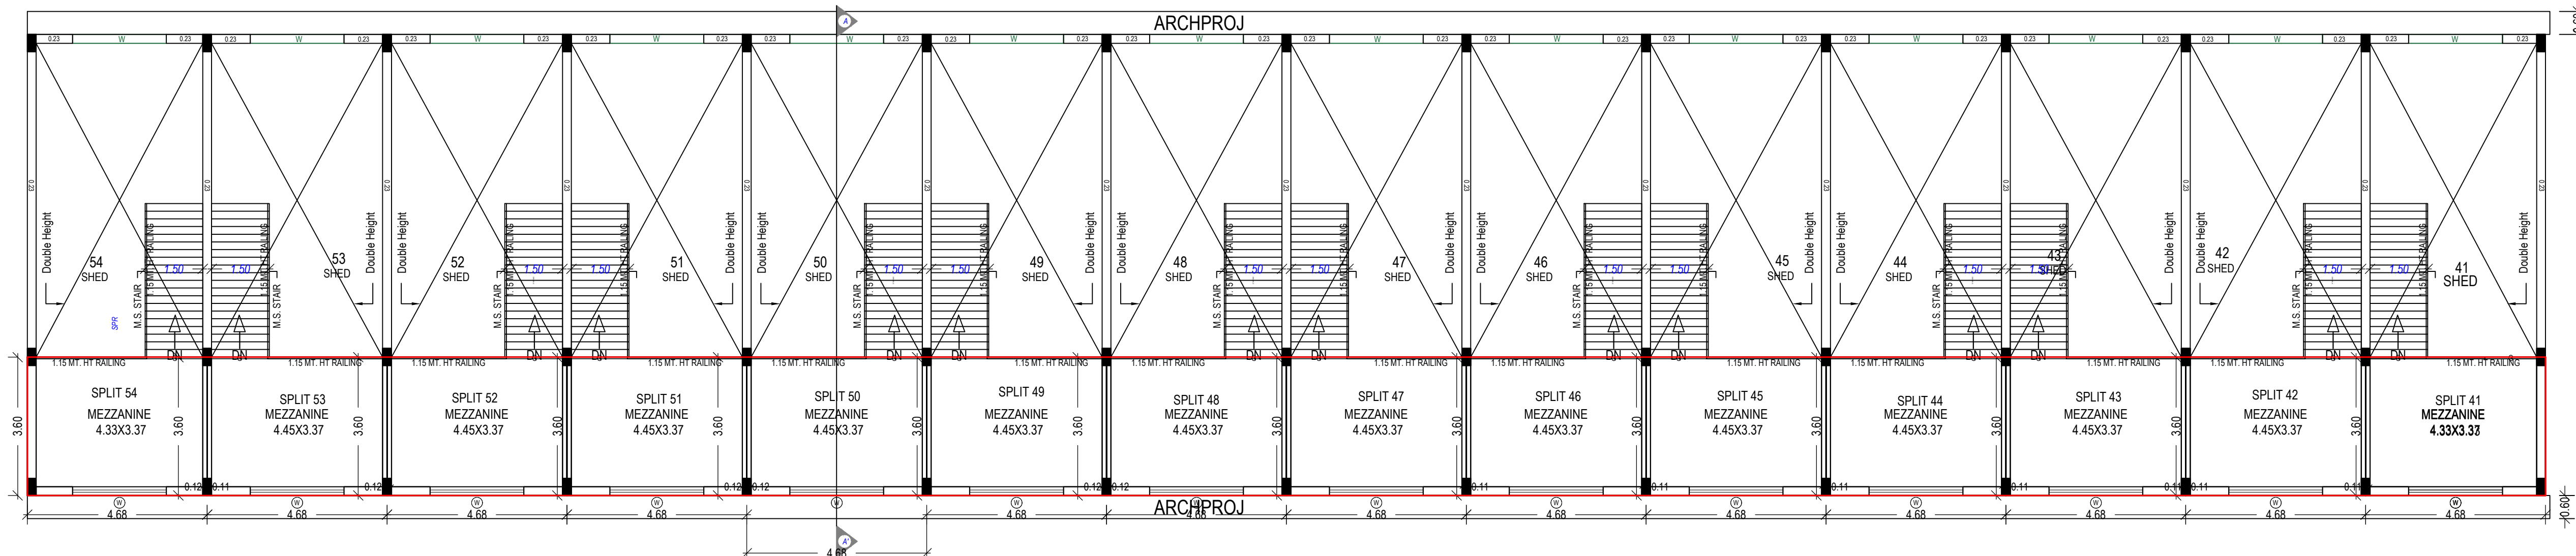

MEZZANINE @ GROUND FLOOR PLAN
(Proposed)
(SCALE 1:100)

UnitBUA Table for Building :BLOCK (D)									
Floor	Name	UNIBUA Type	Gross UnitBUA Area	UNIBUA Area	Deductions (Area in Sq.mt.)		Carpet Area	No. of Unit	
GROUND FLOOR PLAN	SPLIT 41	OTHER	56.15	56.15	9.30	6.00	40.85	14	
	SPLIT 42	OTHER	56.15	56.15	4.00	6.00	46.15		
	SPLIT 43	OTHER	56.15	56.15	3.63	6.00	46.52		
	SPLIT 44	OTHER	56.15	56.15	3.64	6.00	46.51		
	SPLIT 45	OTHER	56.15	56.15	3.64	6.00	46.51		
	SPLIT 46	OTHER	56.15	56.15	3.64	6.00	46.51		
	SPLIT 47	OTHER	56.15	56.15	3.63	6.00	46.52		
	SPLIT 48	OTHER	56.15	56.15	3.64	6.00	46.51		
	SPLIT 49	OTHER	56.15	56.15	3.63	6.00	46.52		
	SPLIT 50	OTHER	56.15	56.15	3.64	6.00	46.51		
	SPLIT 51	OTHER	56.15	56.15	3.63	6.00	46.52		
	SPLIT 52	OTHER	56.15	56.15	3.64	6.00	46.51		
	SPLIT 53	OTHER	56.15	56.15	3.64	5.99	46.52		
	SPLIT 54	OTHER	56.15	56.15	5.00	6.00	45.15		
Total per Floor			Total	786.10	786.10	58.30	83.99	643.81	14
MEZZANINE @ GROUND FLOOR PLAN	SPLIT 41	OTHER	16.85	16.85	1.80	0.00	15.05	00	
	SPLIT 42	OTHER	16.85	16.85	1.41	0.00	15.44		
	SPLIT 43	OTHER	16.85	16.85	1.41	0.00	15.44		
	SPLIT 44	OTHER	16.85	16.85	1.41	0.00	15.44		
	SPLIT 45	OTHER	16.85	16.85	1.41	0.00	15.44		
	SPLIT 46	OTHER	16.85	16.85	1.41	0.00	15.44		
	SPLIT 47	OTHER	16.85	16.85	1.41	0.00	15.44		
	SPLIT 48	OTHER	16.85	16.85	1.41	0.00	15.44		
	SPLIT 49	OTHER	16.85	16.85	1.41	0.00	15.44		
	SPLIT 50	OTHER	16.85	16.85	1.41	0.00	15.44		
	SPLIT 51	OTHER	16.85	16.85	1.41	0.00	15.44		
	SPLIT 52	OTHER	16.85	16.85	1.41	0.00	15.44		
	SPLIT 53	OTHER	16.85	16.85	1.41	0.00	15.44		
	SPLIT 54	OTHER	16.85	16.85	1.79	0.00	15.06		
Total per Floor			Total	235.90	235.90	20.51	0.00	215.39	00
Total			Total	235.90	235.90	20.51	0.00	215.39	00
Total			Total	1022.00	1022.00	78.83	83.99	859.20	14

PLAN SHOWS REVISE INDUSTRIAL SHED ON F.P.NO.: 242 OF DRAFT T.P.S. NO. 117 (KATHWADA) (R.SUR.NO. 361/P. O. P. NO. 242) OF AT: KATHWADA, TA. : DASCROI , DIST: AHMEDABAD.									
SCALE :- 1.00 CM. = 1.00 MT [BLOCK - D (SHED NO. 41 TO 54)]									
ZONE:- INDUSTRIAL ZONE GENERAL-IG USE:- INDUSTRIAL SHED									
B-AREA , F.S.I AREA AND FLOOR AREA TABLE									
FLOOR	USE	EQ. TEN.	BUILT UP & F.S.I AREA	FLOOR AREA					
			100%	REVISE	100%	REVISE	100%	REVISE	
GROUND	SHED	13	14	731.40	796.12	421.49	668.39		
MEZZANINE				219.42	235.84	186.51	290.46		
TOTAL	SHED	13	14	950.82	1031.96	608.00	958.86		

Staircase Checks (Table 8a-1)				
Floor Name	StairCase Name	Flight Width	Tread Width	Riser Height
GROUND FLOOR PLAN	STAIRCASE	1.50	0.20	0.34
	STAIRCASE	1.50	0.20	0.34
	STAIRCASE	1.50	0.20	0.34
Building :BLOCK (D)						
Floor Name	Total Built Up Area (Sq.mt.)	Deductions from FSI(Area in Sq.mt.)	Proposed FSI Area (Sq.mt.)	Total FSI Area (Sq.mt.)	No. of Unit	
Ground Floor	796.95	83.99	10.80	702.16	702.16	14
Mezzanine @ Ground Floor	235.85	0.00	0.00	235.85	235.85	00
Terrace	1032.80	83.99	10.80	938.01	938.01	14
Total Number of Same Buildings:	1					
Total:	1032.80	83.99	10.80	938.01	938.01	14

SCHEDULE OF DOOR:				
BUILDING NAME	NAME	LENGTH	HEIGHT	NOS
BLOCK (D)	D1	0.68	2.10	14
BLOCK (D)	D1	0.76	2.10	01
BLOCK (D)	G	0.82	2.10	14
BLOCK (D)	G	1.35	2.10	01
BLOCK (D)	G	1.46	2.10	14
BLOCK (D)	R.S.1	1.12	2.10	02
BLOCK (D)	R.S.1	1.63	2.10	12
BLOCK (D)	R.S.	3.22	2.10	01
BLOCK (D)	R.S.	3.33	2.10	13

SCHEDULE OF WINDOW/VENTILATION:				
BUILDING NAME	NAME	LENGTH	HEIGHT	NOS
BLOCK (D)	V	0.61	1.00	03
BLOCK (D)	V	0.76	1.00	01
BLOCK (D)	W	2.44	1.20	14