



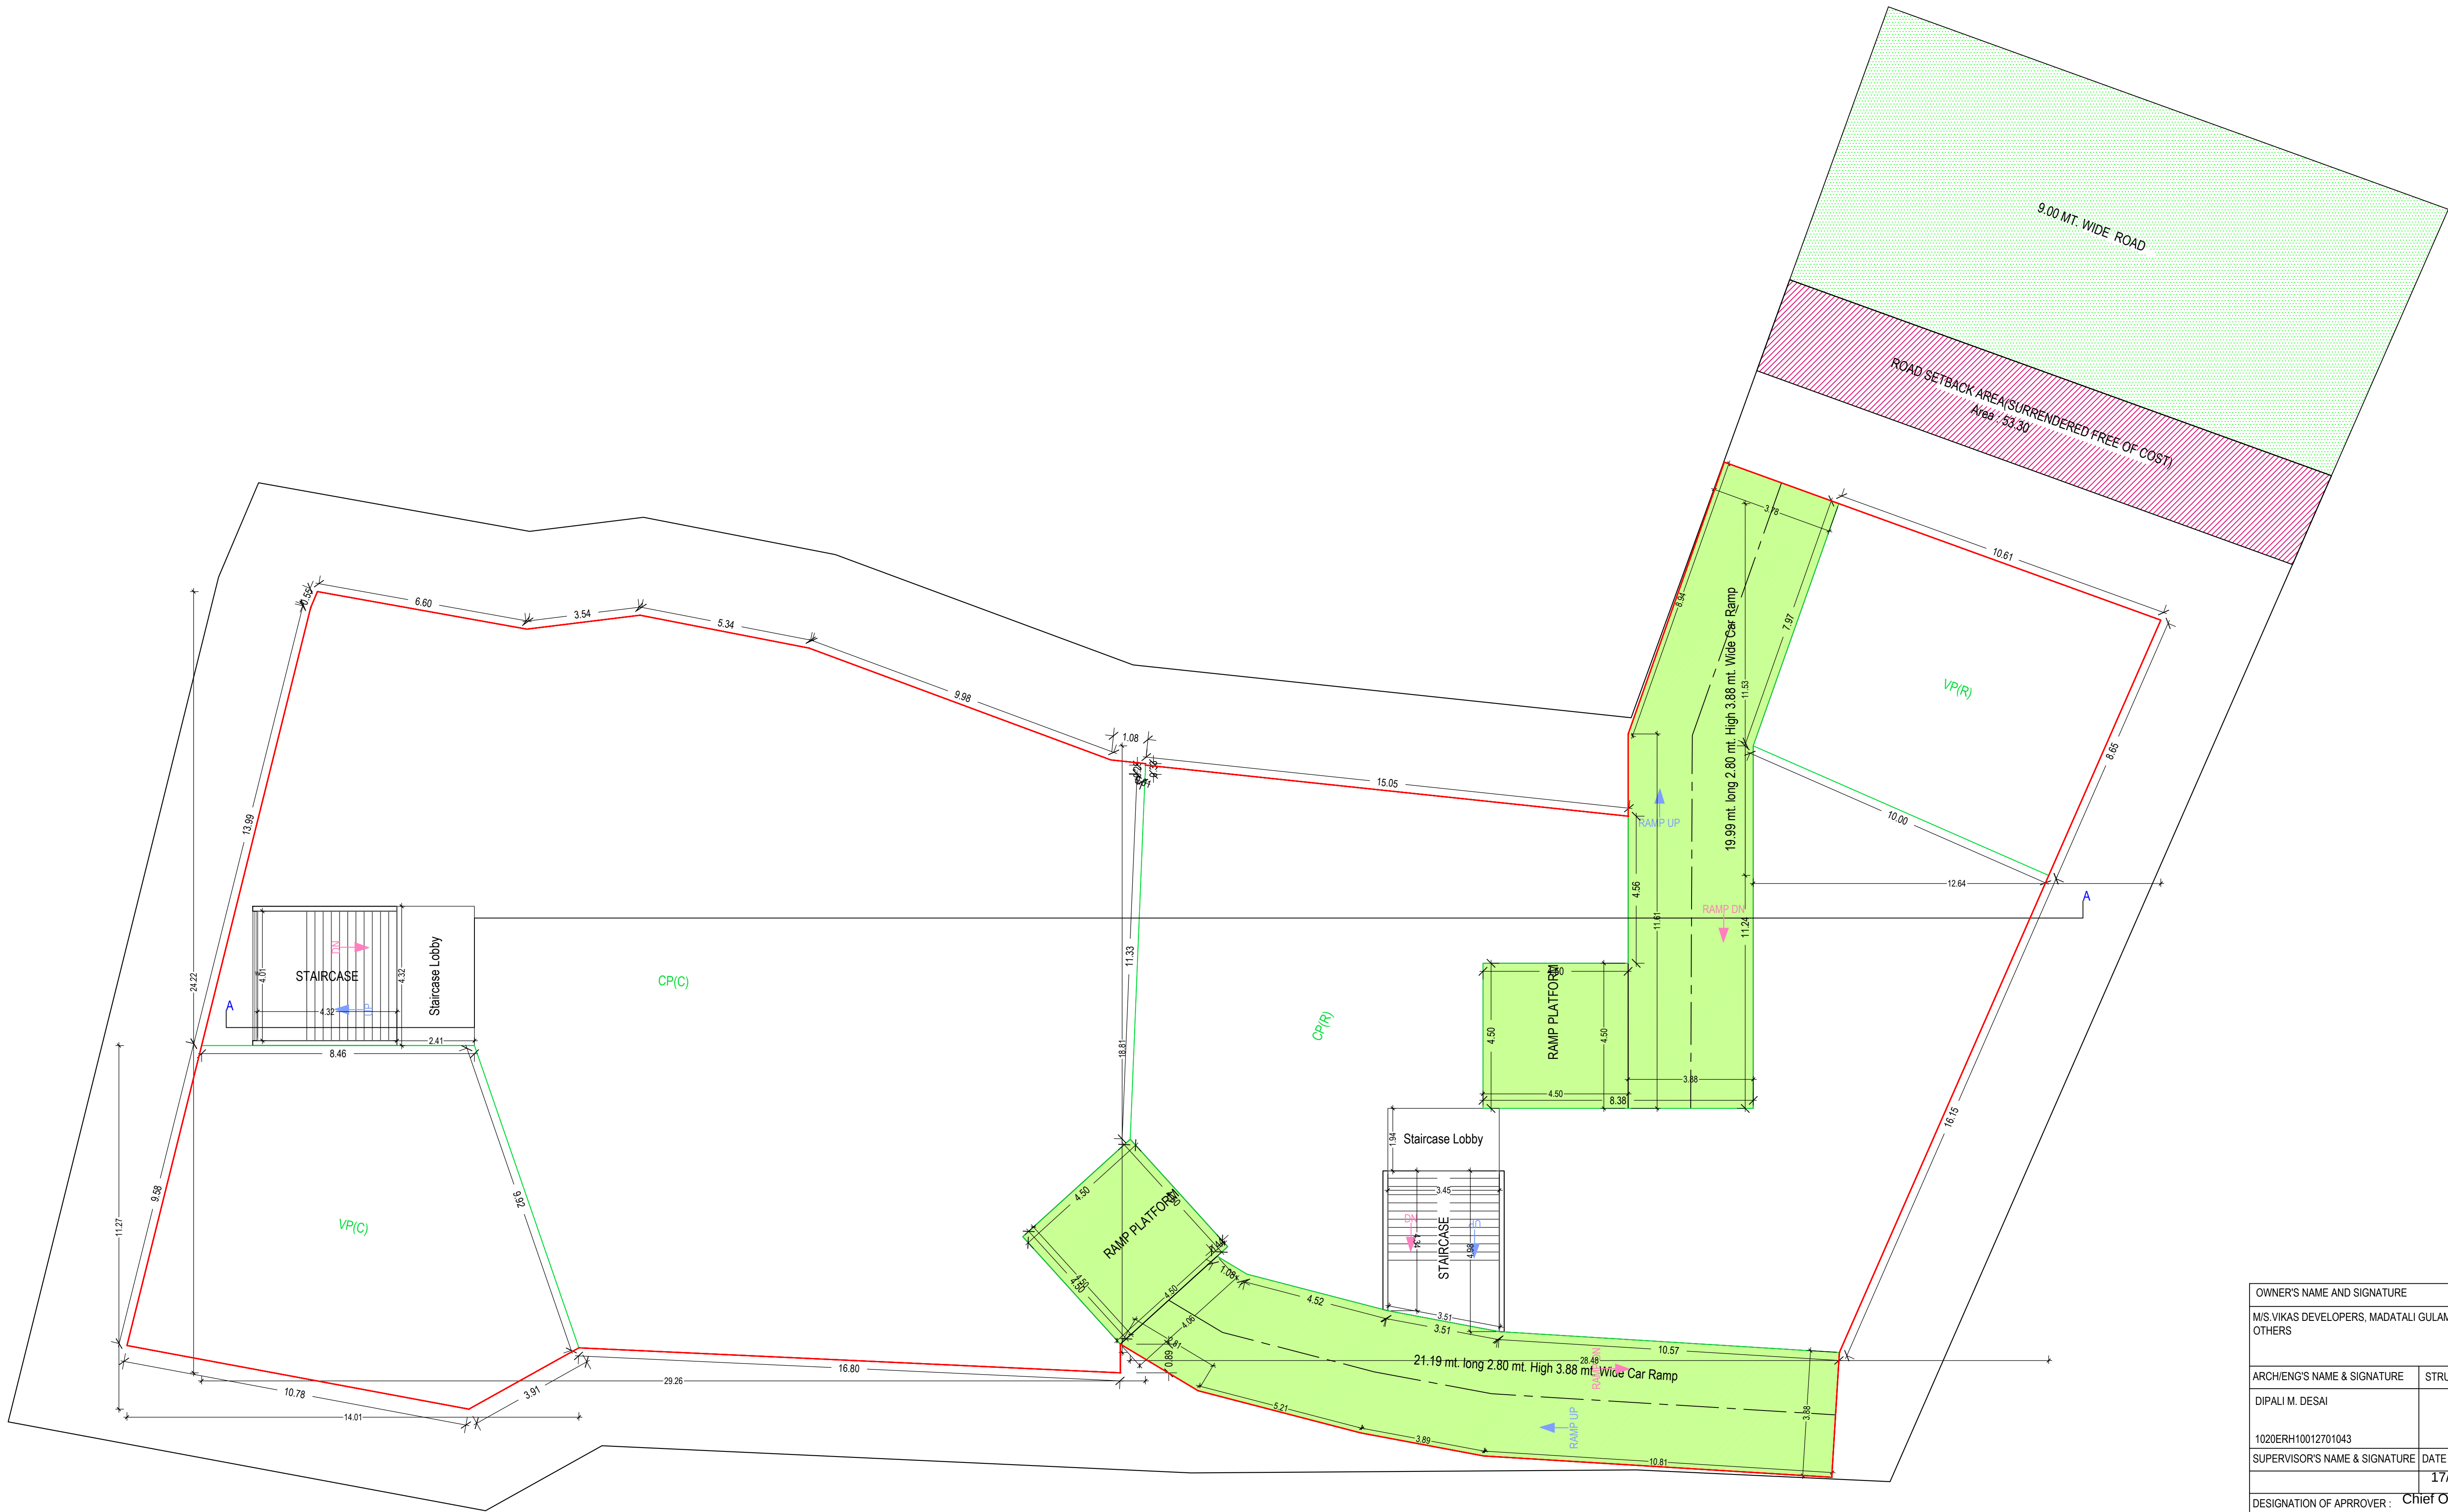

BASEMENT FLOOR PLAN
(SCALE 1:100)


OWNER'S NAME AND SIGNATURE	
M/S VIKAS DEVELOPERS, MADATALI GULAMHUSSIE KHOJA & OTHERS	
ARCH/ENG'S NAME & SIGNATURE	STRUCTURE ENGINEER
DIPALI M. DESAI	
1020ERH10012701043	
SUPERVISOR'S NAME & SIGNATURE	DATE OF APPROVAL
	17/05/2022
DESIGNATION OF APPROVER : Chief Officer	

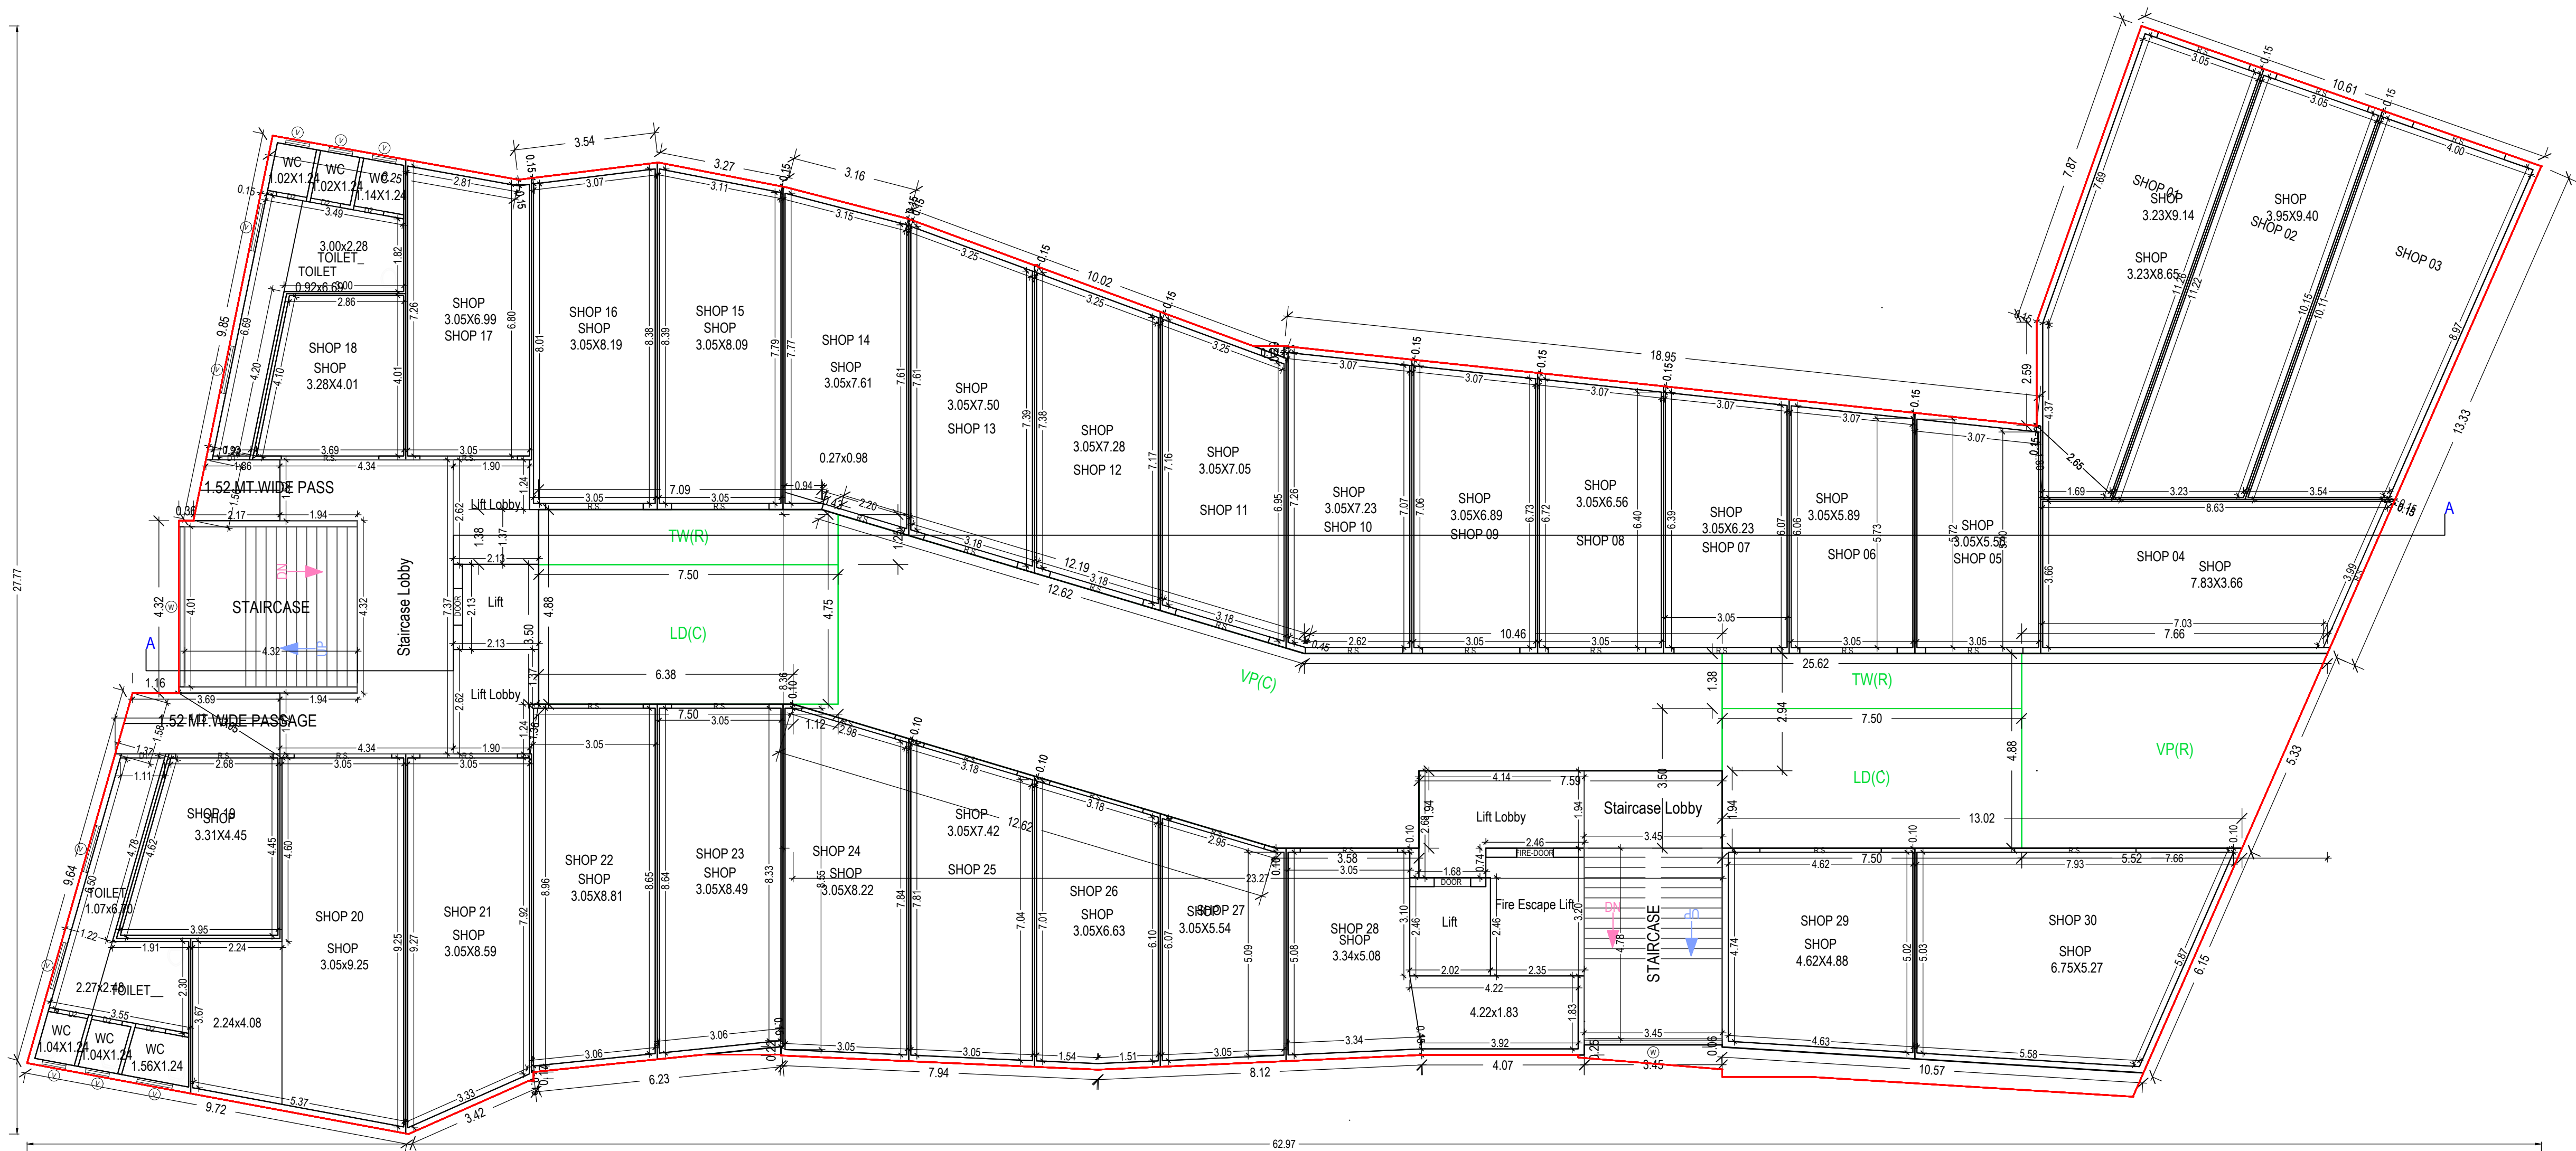

GROUND AND PARKING FLOOR PLAN
(Proposed)
(SCALE 1:100)

OWNER'S NAME AND SIGNATURE	
M/S.VIKAS DEVELOPERS, MADATALI GULAMHUSSIEN KHOJA & OTHERS	
ARCH/ENG'S NAME & SIGNATURE	STRUCTURE ENGINEER
DIPALI M. DESAI	
1020ERH10012701043	
SUPERVISOR'S NAME & SIGNATURE	DATE OF APPROVAL
	17/05/2022
DESIGNATION OF APPROVER : Chief Officer	


Grant of the permission is subject to the conditions mentioned in the permission letter. Permission letter and approved Plan PDF can be downloaded by scanning the QR code.

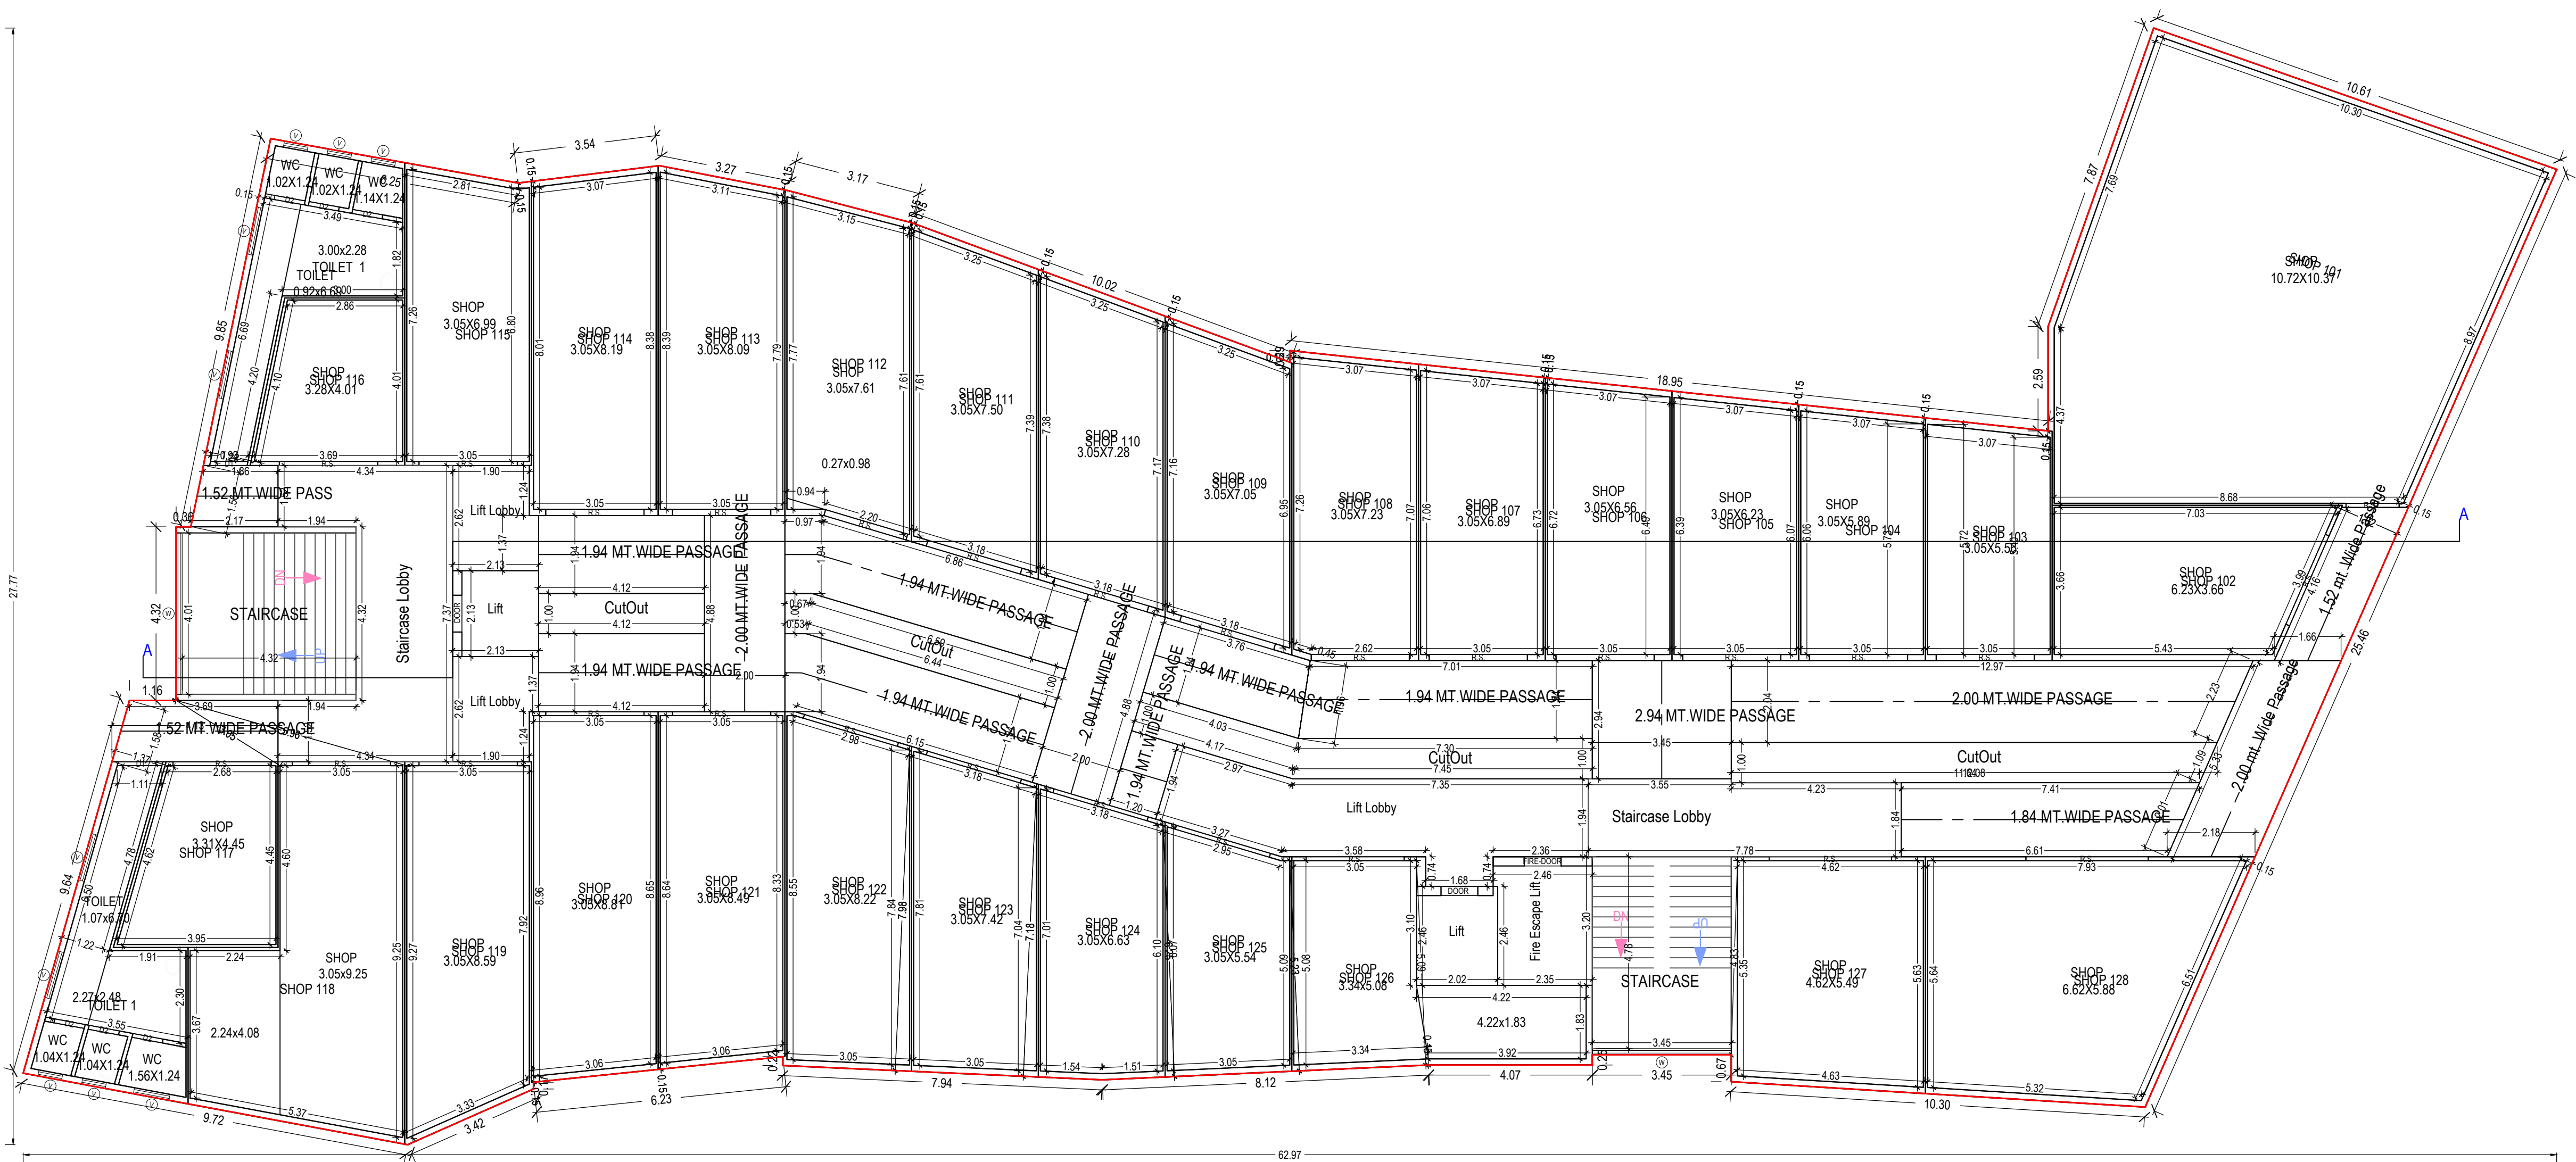

FIRST FLOOR PLAN
(Proposed)
(SCALE 1:100)


OWNER'S NAME AND SIGNATURE	
M/S VIKAS DEVELOPERS, MADATALI GULAMHUSSIEN KHOJA & OTHERS	
ARCH/ENG'S NAME & SIGNATURE	STRUCTURE ENGINEER
DIPALI M. DESAI	
1020ERH10012701043	
SUPERVISOR'S NAME & SIGNATURE	DATE OF APPROVAL
	17/05/2022
DESIGNATION OF APPROVER :	Chief Officer
	

Grant of the permission is subject to the conditions mentioned in the permission letter. Permission letter and approved Plan PDF can be downloaded by scanning the QR code.

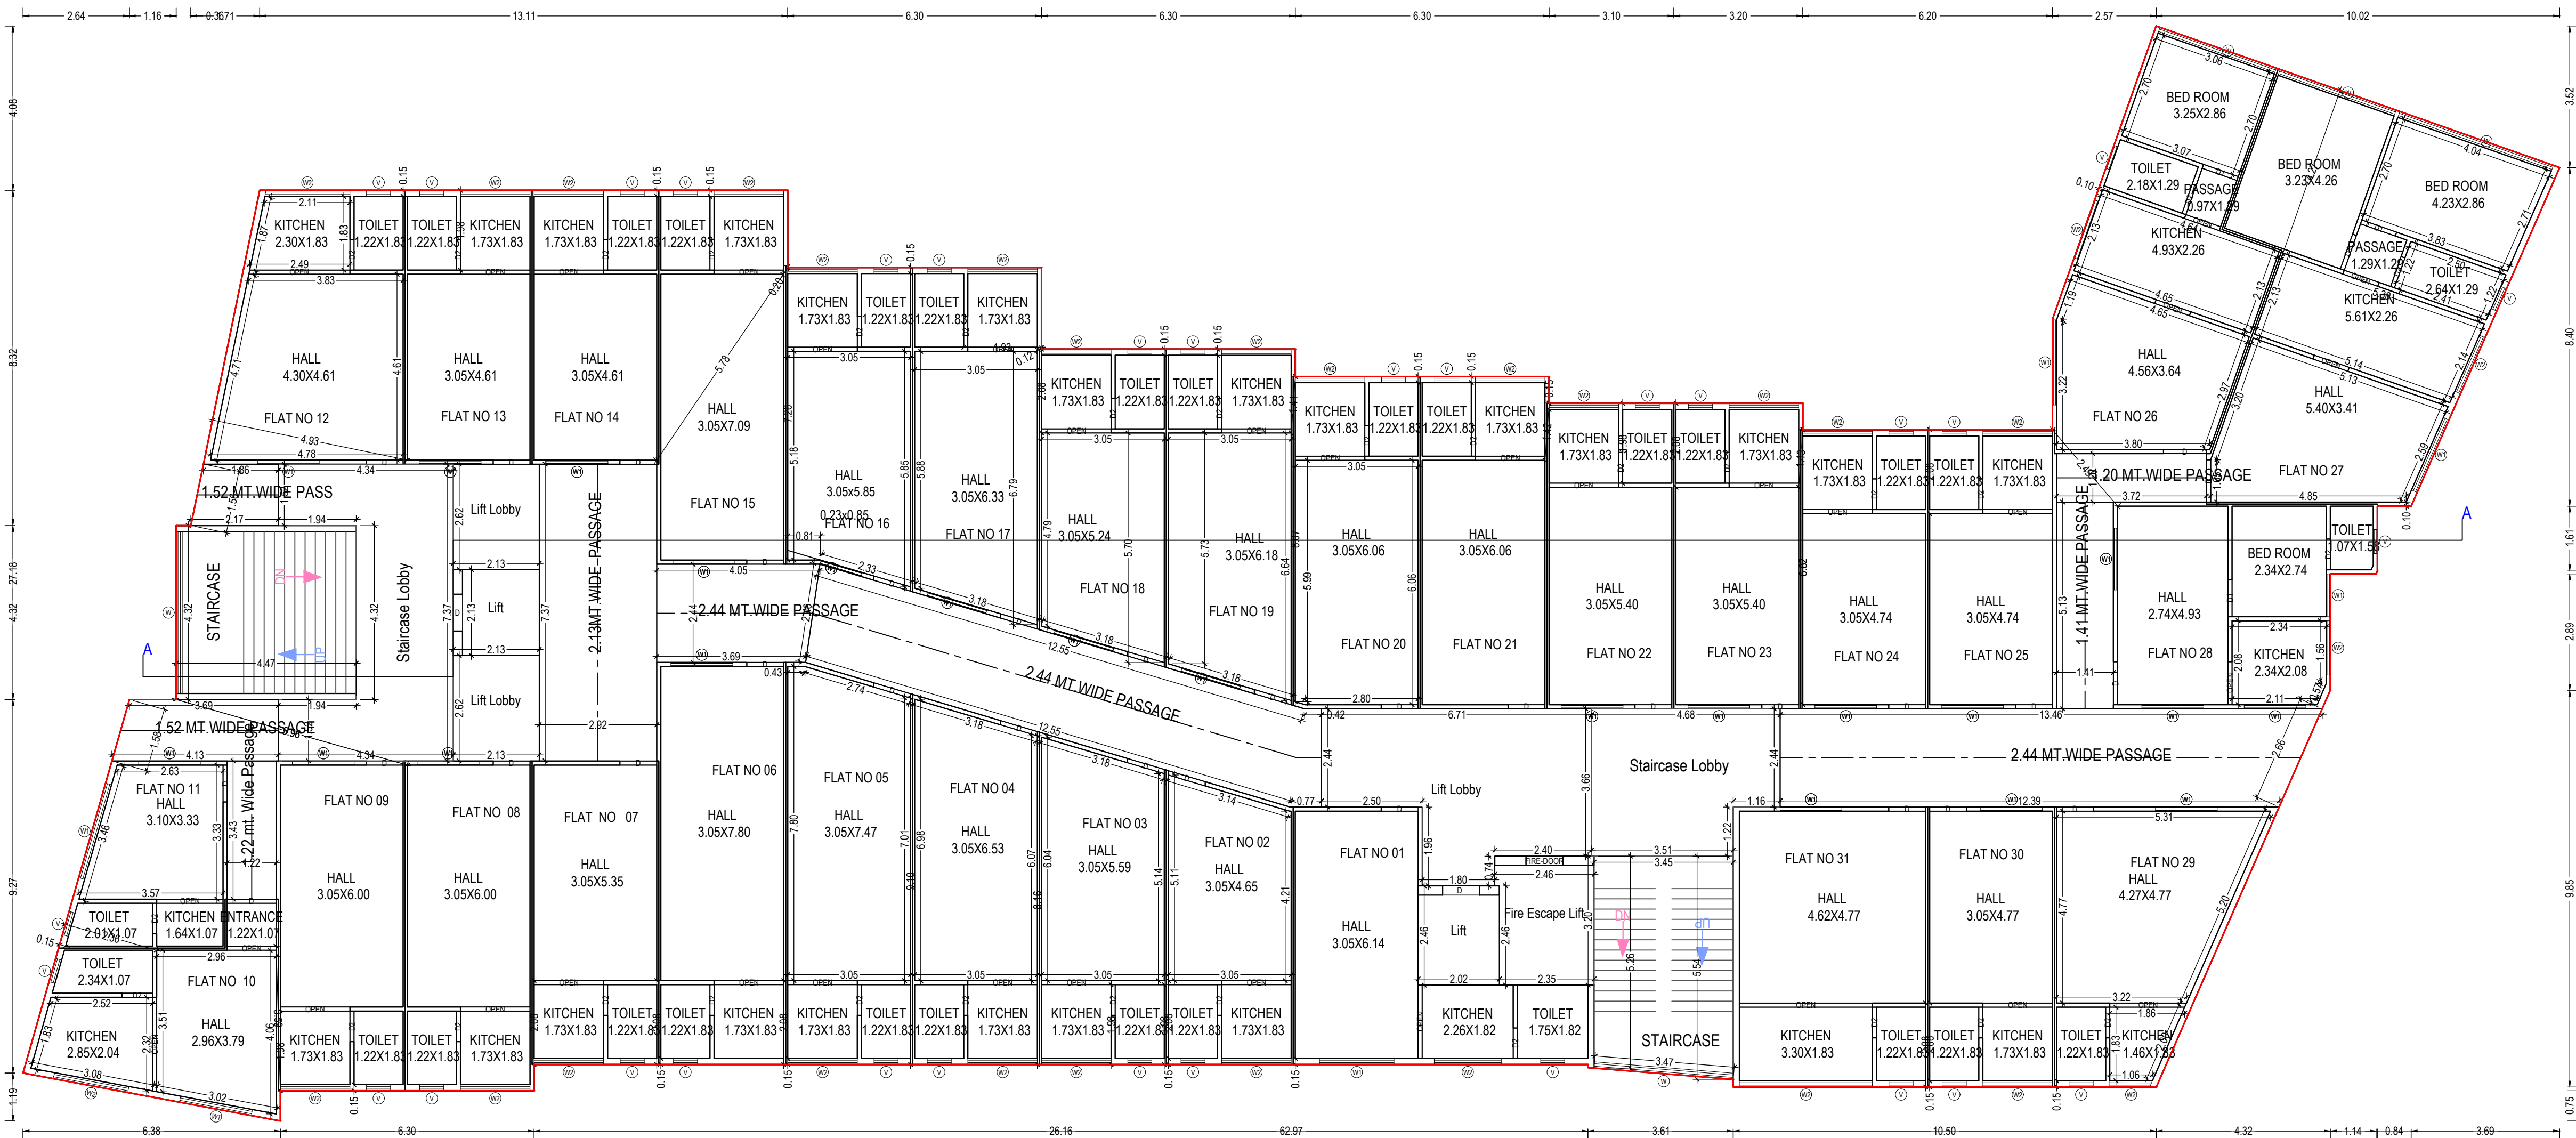

TYPICAL - 2& 3 FLOOR PLAN
(Proposed)
(SCALE 1:100)

OWNER'S NAME AND SIGNATURE	
M/S VIKAS DEVELOPERS, MADATALI GULAMHUSSIEN KHOJA & OTHERS	
ARCH/ENG'S NAME & SIGNATURE	STRUCTURE ENGINEER
DIPALI M. DESAI	
1020ERH10012701043	
SUPERVISOR'S NAME & SIGNATURE	DATE OF APPROVAL
	17/05/2022
DESIGNATION OF APPROVER : Chief Officer	

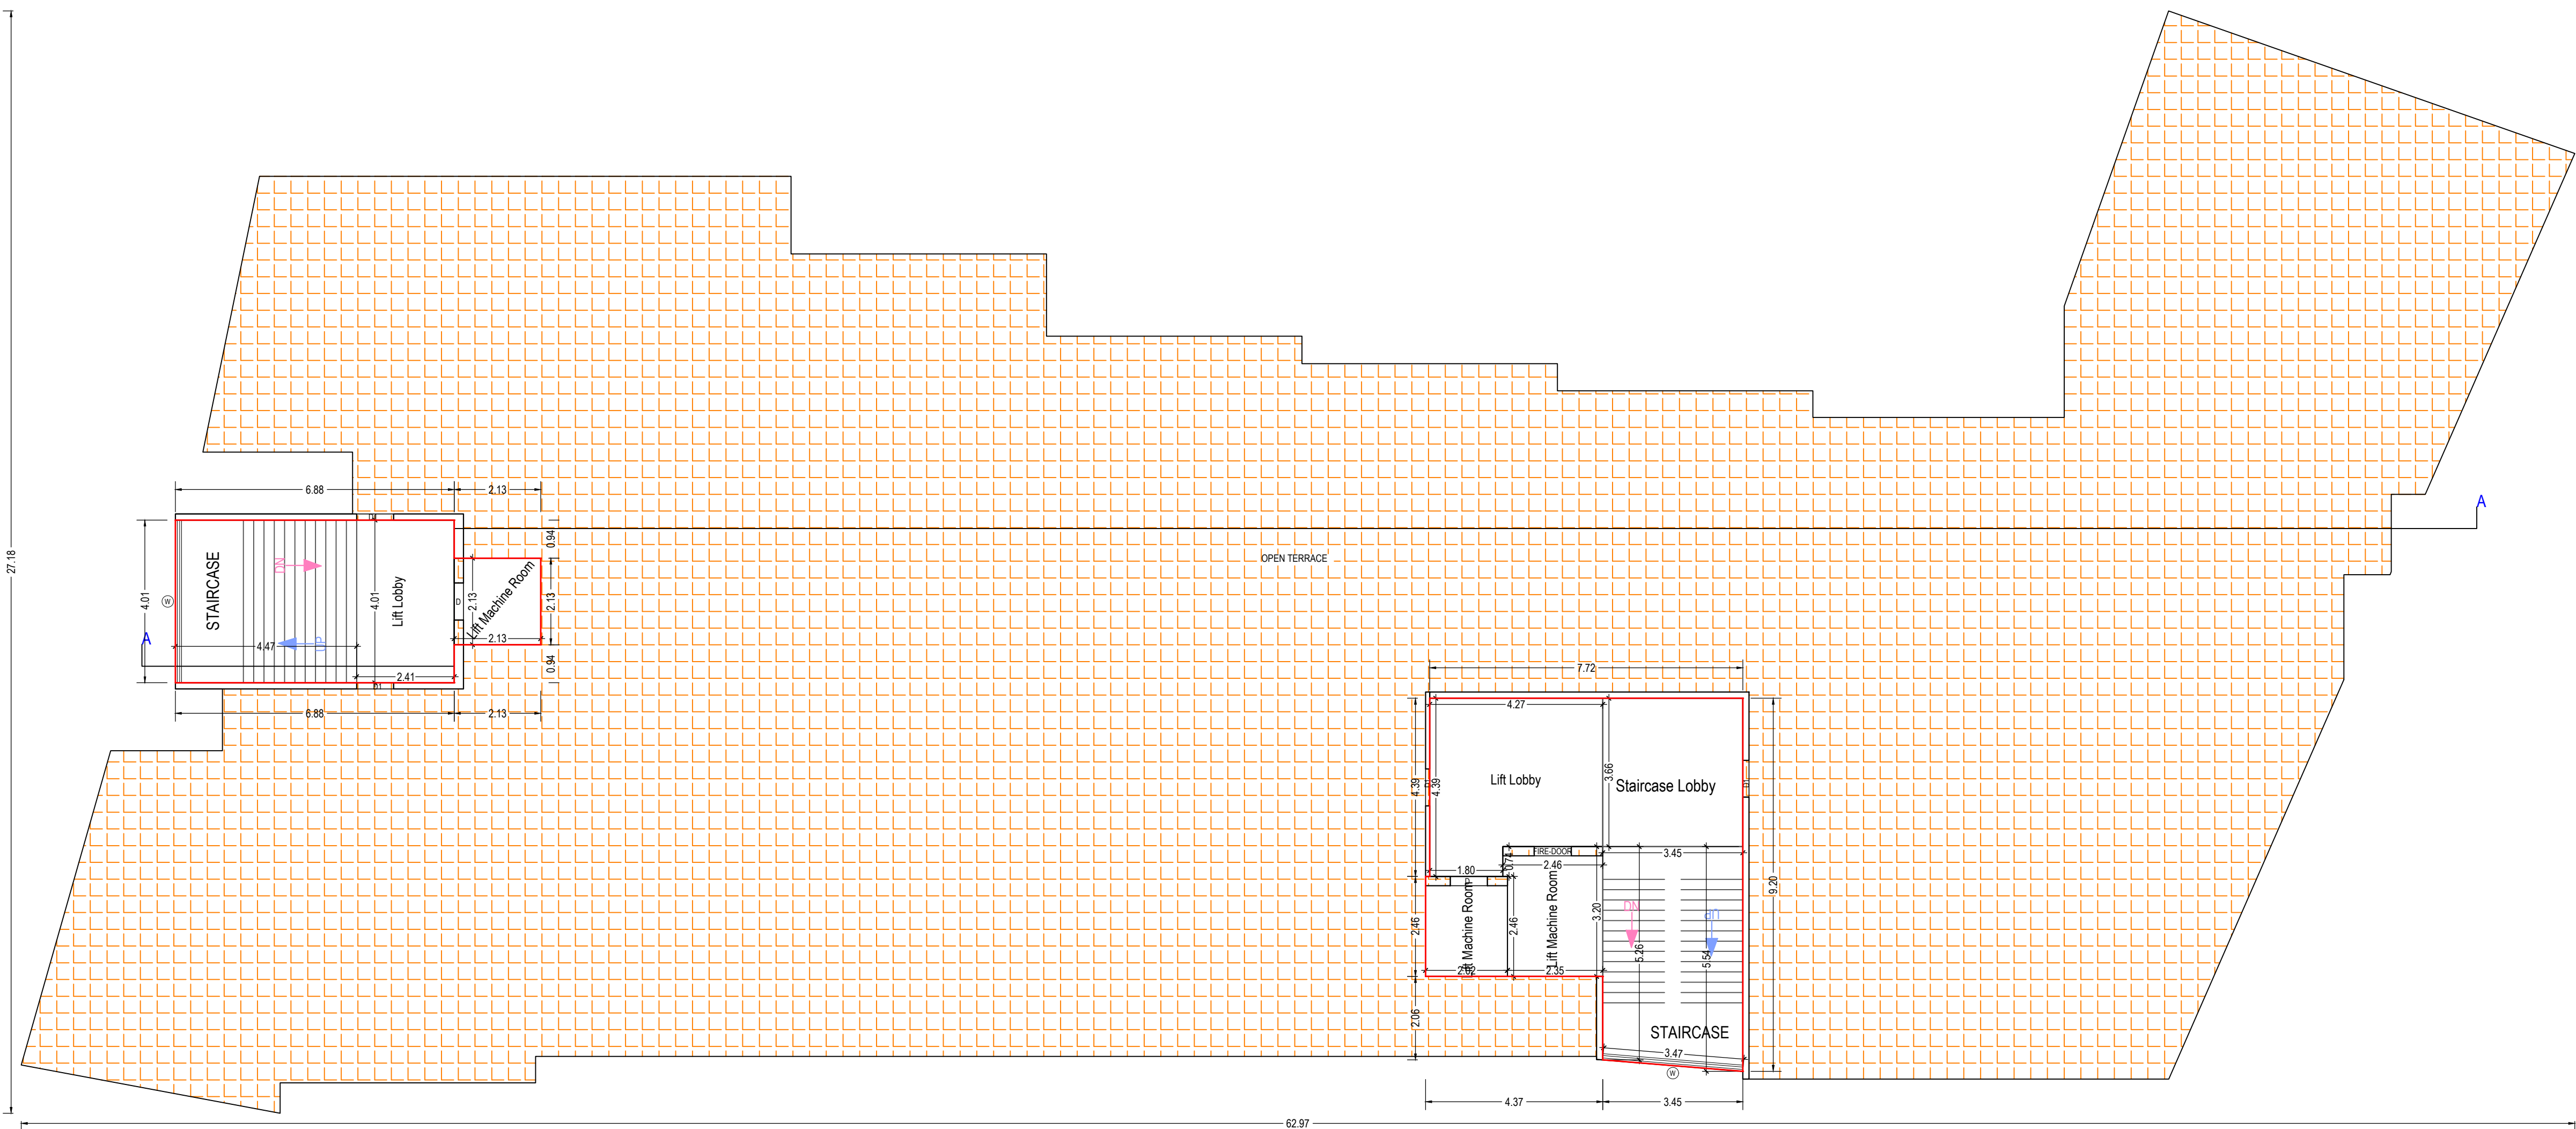

TERRACE FLOOR PLAN
(SCALE 1:100)

OWNER'S NAME AND SIGNATURE	
M/S VIKAS DEVELOPERS, MADATALI GULAMHUSSIEN KHOJA & OTHERS	
ARCH/ENG'S NAME & SIGNATURE	STRUCTURE ENGINEER
DIPALI M. DESAI	
1020ERH10012701043	
SUPERVISOR'S NAME & SIGNATURE	DATE OF APPROVAL
	17/05/2022
DESIGNATION OF APPROVER : Chief Officer	