



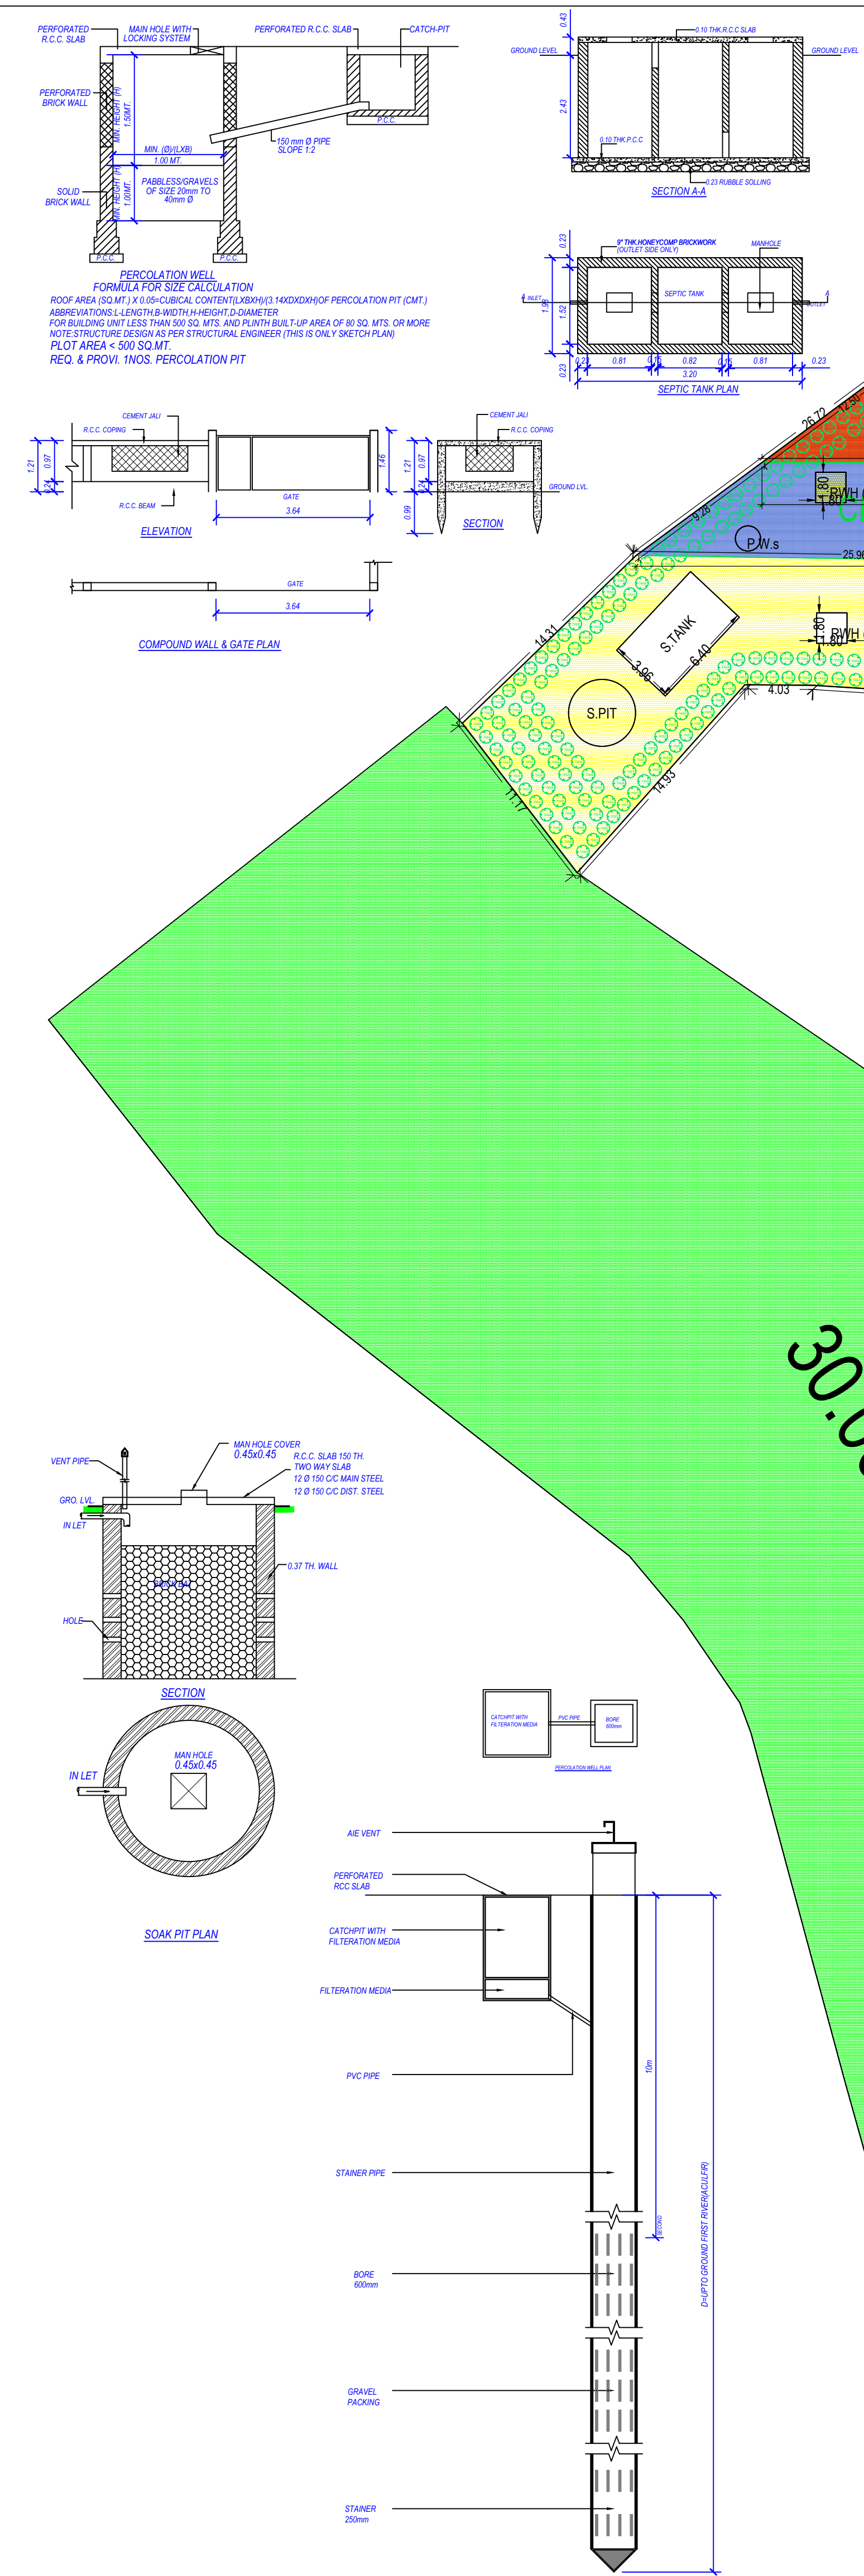

SITE PLAN
(Scale - 1:500)

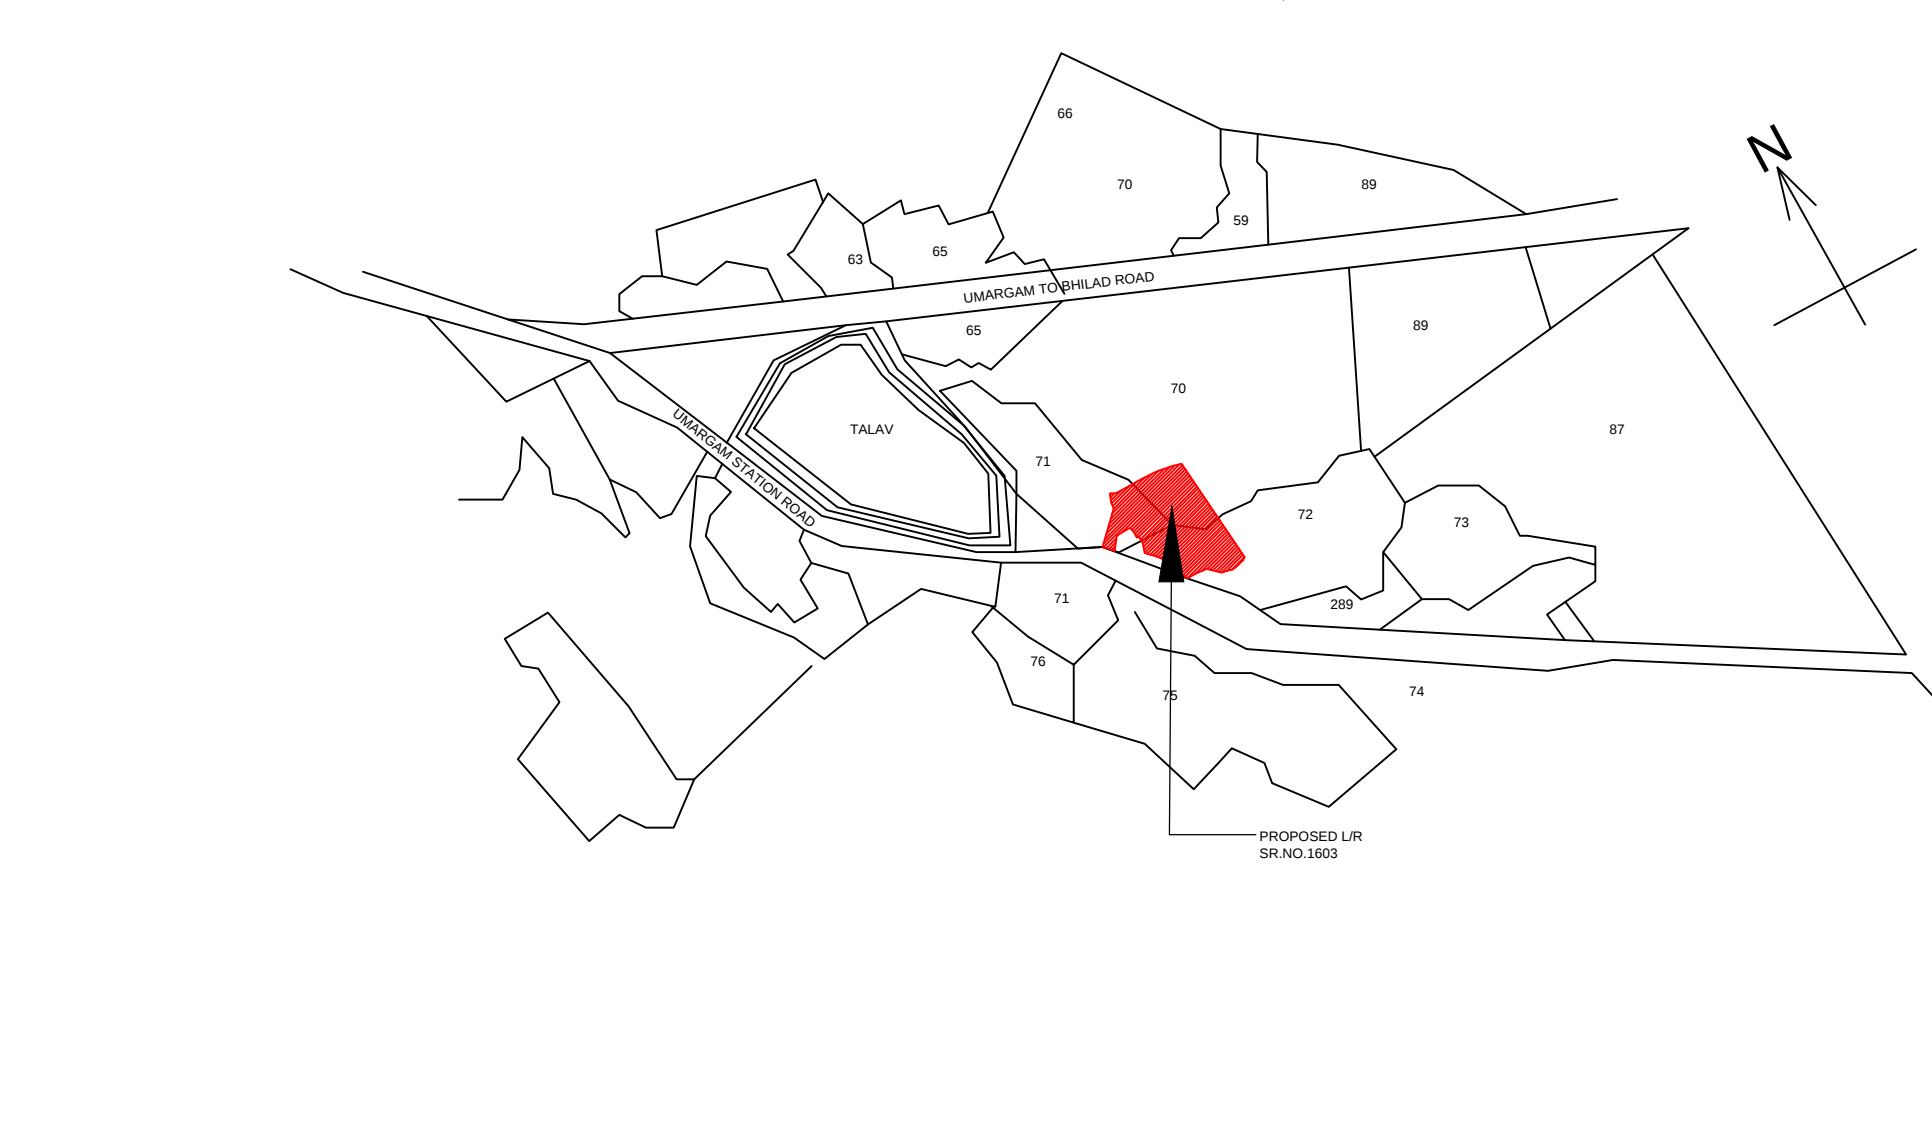



Individual Plot Margin

Plot No.	Pwork Bldg	Abutting Road	Front	Side1	Side2	Rear	Coverage	FSI Area				
Plot No.	Pwork Bldg	Abutting Road	Reqt	Prop	Reqt	Prop	Reqt	Prop				
12-A	G-6 (BUNGLOW)	6.00 MT WIDE INTERNAL ROAD Access Road	2.00	1.94	0.00	-	0.00	1.50	59.47	90.93		
12-B	H-1 (BUNGLOW)	6.00 MT WIDE INTERNAL ROAD Access Road	2.00	2.18	2.24	-	0.00	1.50	1.92	59.47	95.18	
1	A-1 (BUNGLOW)	7.50 MT WIDE INTERNAL ROAD Access Road	2.00	2.00	1.50	3.12	-	0.00	2.00	2.01	75.58	170.73
2	B-1 (BUNGLOW)	7.50 MT WIDE INTERNAL ROAD Access Road	2.00	2.00	0.00	-	0.00	1.50	1.51	77.51	148.24	
3	C-1 (BUNGLOW)	7.50 MT WIDE INTERNAL ROAD Access Road	2.00	2.00	0.00	-	0.00	1.50	1.51	71.05	140.51	
4	D-1 (BUNGLOW)	7.50 MT WIDE INTERNAL ROAD Access Road	2.00	2.00	2.01	-	2.01	1.50	1.52	72.57	143.14	
5	E-1 (BUNGLOW)	7.50 MT WIDE INTERNAL ROAD Access Road	2.00	2.00	1.57	-	1.57	1.50	1.50	58.47	111.74	
6	F-1 (BUNGLOW)	7.50 MT WIDE INTERNAL ROAD Access Road	2.00	2.00	2.00	-	2.00	1.50	2.22	67.27	105.94	
7	G-1 (BUNGLOW)	7.50 MT WIDE INTERNAL ROAD Access Road	2.00	2.00	0.00	-	0.00	1.50	1.70	59.47	90.93	
8	G-2 (BUNGLOW)	7.50 MT WIDE INTERNAL ROAD Access Road	2.00	2.00	0.00	-	0.00	1.50	1.65	59.47	90.93	
9	G-3 (BUNGLOW)	7.50 MT WIDE INTERNAL ROAD Access Road	2.00	2.00	0.00	-	0.00	1.50	1.61	59.47	90.93	
10	G-4 (BUNGLOW)	7.50 MT WIDE INTERNAL ROAD Access Road	2.00	2.00	1.56	-	0.00	1.50	1.57	59.47	90.93	
11	G-5 (BUNGLOW)	7.50 MT WIDE INTERNAL ROAD Access Road	2.00	2.00	0.00	-	0.00	1.50	1.50	59.47	90.93	
14	H-1 (BUNGLOW)	6.00 MT WIDE INTERNAL ROAD Access Road	2.00	2.18	2.26	-	2.26	1.50	1.82	59.47	95.18	
15	G-7 (BUNGLOW)	6.00 MT WIDE INTERNAL ROAD Access Road	2.00	2.01	0.00	-	0.00	1.50	1.94	59.47	90.93	
16	G-8 (BUNGLOW)	6.00 MT WIDE INTERNAL ROAD Access Road	2.00	2.01	0.00	-	0.00	1.50	1.88	59.47	90.93	
17	G-9 (BUNGLOW)	6.00 MT WIDE INTERNAL ROAD Access Road	2.00	2.01	0.00	-	0.00	1.50	1.82	59.47	90.93	
18	G-10 (BUNGLOW)	6.00 MT WIDE INTERNAL ROAD Access Road	2.00	2.01	1.81	-	1.81	1.50	1.75	59.47	90.93	
19	G-11 (BUNGLOW)	6.00 MT WIDE INTERNAL ROAD Access Road	2.00	2.01	0.00	-	0.00	1.50	1.68	59.47	90.93	
20	G-12 (BUNGLOW)	6.00 MT WIDE INTERNAL ROAD Access Road	2.00	2.01	0.00	-	0.00	1.50	1.61	59.47	90.93	
21	G-13 (BUNGLOW)	6.00 MT WIDE INTERNAL ROAD Access Road	2.00	2.01	0.00	-	0.00	1.50	1.53	59.47	90.93	
22	L-1 (BUNGLOW)	6.00 MT WIDE INTERNAL ROAD Access Road	2.00	1.85	3.17	-	2.03	2.00	2.00	79.71	177.45	
23	J-1 (BUNGLOW)	6.00 MT WIDE INTERNAL ROAD Access Road	2.00	2.00	2.25	-	1.50	1.50	1.50	80.17	130.80	
24	K-6 (BUNGLOW)	6.00 MT WIDE INTERNAL ROAD Access Road	2.00	2.00	0.00	-	0.00	1.50	1.50	64.80	103.18	
25	K-1 (BUNGLOW)	6.00 MT WIDE INTERNAL ROAD Access Road	2.00	2.00	0.00	-	0.00	1.50	1.50	64.80	103.18	
26	K-2 (BUNGLOW)	6.00 MT WIDE INTERNAL ROAD Access Road	2.00	2.00	0.00	-	0.00	1.50	1.50	64.80	103.18	
27	K-3 (BUNGLOW)	6.00 MT WIDE INTERNAL ROAD Access Road	2.00	2.00	0.00	-	0.00	1.50	1.50	64.80	103.18	
28	K-4 (BUNGLOW)	6.00 MT WIDE INTERNAL ROAD Access Road	2.00	2.00	0.00	-	0.00	1.50	1.50	64.80	103.18	
29	K-5 (BUNGLOW)	6.00 MT WIDE INTERNAL ROAD Access Road	2.00	2.00	0.00	-	0.00	1.50	1.50	64.80	103.18	
30	L-1 (BUNGLOW)	6.00 MT WIDE INTERNAL ROAD Access Road	2.50	2.50	0.00	-	0.00	-	1.50	66.26	107.05	
31	M-1 (BUNGLOW)	6.00 MT WIDE INTERNAL ROAD Access Road	2.50	2.50	3.22	-	3.22	1.50	1.50	62.19	100.29	
32	N-1 (BUNGLOW)	6.00 MT WIDE INTERNAL ROAD Access Road	2.50	2.50	0.00	-	0.00	1.50	1.50	59.60	89.36	
33	N-2 (BUNGLOW)	6.00 MT WIDE INTERNAL ROAD Access Road	2.50	2.50	0.00	-	0.00	1.50	1.50	59.60	89.36	
34	N-3 (BUNGLOW)	6.00 MT WIDE INTERNAL ROAD Access Road	2.50	2.50	0.00	-	0.00	1.50	1.50	59.60	89.36	
35	N-4 (BUNGLOW)	6.00 MT WIDE INTERNAL ROAD Access Road	2.50	2.50	0.00	-	0.00	1.50	1.50	59.60	89.36	
36	N-5 (BUNGLOW)	6.00 MT WIDE INTERNAL ROAD Access Road	2.50	2.50	0.00	-	0.00	1.50	1.50	59.60	89.36	
37	N-6 (BUNGLOW)	6.00 MT WIDE INTERNAL ROAD Access Road	2.50	2.50	0.00	-	0.00	1.50	1.50	59.60	89.36	
38	O-1 (BUNGLOW)	6.00 MT WIDE INTERNAL ROAD Access Road	2.50	2.50	0.00	-	0.00	-	1.50	60.13	98.43	
39	P-1 (BUNGLOW)	7.50 MT WIDE INTERNAL ROAD Access Road	2.00	2.00	0.00	-	0.00	-	1.50	70.89	149.08	
40	Q-1 (BUNGLOW)	7.50 MT WIDE INTERNAL ROAD Access Road	2.00	2.00	0.00	-	0.00	1.50	1.50	62.06	117.16	
41	Q-2 (BUNGLOW)	7.50 MT WIDE INTERNAL ROAD Access Road	2.00	2.00	0.00	-	0.00	1.50	1.50	62.06	117.16	
42	Q-3 (BUNGLOW)	7.50 MT WIDE INTERNAL ROAD Access Road	2.00	2.00	0.00	-	0.00	1.50	1.50	62.06	117.16	
43	Q-4 (BUNGLOW)	7.50 MT WIDE INTERNAL ROAD Access Road	2.00	2.00	0.00	-	0.00	1.50	1.50	62.06	117.16	
44	Q-5 (BUNGLOW)	7.50 MT WIDE INTERNAL ROAD Access Road	2.00	2.00	0.00	-	0.00	1.50	1.50	62.06	117.16	
45	R-1 (BUNGLOW)	6.00 MT WIDE INTERNAL ROAD Access Road	2.00	2.00	3.05	-	1.59	1.50	1.50	85.70	173.12	
46	A-1 (BUNGLOW)	30.00 MT WIDE MAINROAD	4.50	12.54	4.00	6.53	4.00	4.62	4.00	504.59	2801.89	

Individual Plot Area

Plot No.	Abutting Road	Plot Area			Frontage			Coverage			FSI Area		
		Reqt	Prop	Prop	Reqt	Prop	Factor	Reqt	Prop	Prop	Reqt	Prop	
12A	6.00 MT WIDE INTERNAL ROAD Access Road	-	-	82.30	-	6.12	0.00	-	59.47	148.14	90.93		
12B	6.00 MT WIDE INTERNAL ROAD Access Road	-	-	115.56	-	8.35	0.00	-	59.47	208.01	95.18		
1	7.50 MT WIDE INTERNAL ROAD Access Road	-	-	162.55	-	14.85	0.00	-	75.58	292.59	170.73		
2	7.50 MT WIDE INTERNAL ROAD Access Road	-	-	108.04	-	8.21	0.00	-	77.51	194.47	148.24		
3	7.50 MT WIDE INTERNAL ROAD Access Road	-	-	101.56	-	8.21	0.00	-	71.05	182.81	140.51		
4	7.50 MT WIDE INTERNAL ROAD Access Road	-	-	110.80	-	9.76	0.00	-	72.57	199.44	143.14		
5	7.50 MT WIDE INTERNAL ROAD Access Road	-	-	126.06	-	13.90	0.00	-	58.47	226.91	111.74		
6	7.50 MT WIDE INTERNAL ROAD Access Road	-	-	137.68	-	5.26	0.00	-	67.27	247.82	105.94		
7	7.50 MT WIDE INTERNAL ROAD Access Road	-	-	82.16	-	6.10	0.00	-	59.47	147.89	90.93		
8	7.50 MT WIDE INTERNAL ROAD Access Road	-	-	81.88	-	6.10	0.00	-	59.47	147.38	90.93		
9	7.50 MT WIDE INTERNAL ROAD Access Road	-	-	81.60	-	6.10	0.00	-	59.47	146.88	90.93		
10	7.50 MT WIDE INTERNAL ROAD Access Road	-	-	81.32	-	6.10	0.00	-	59.47	146.38	90.93		
11	7.50 MT WIDE INTERNAL ROAD Access Road	-	-	80.99	-	6.10	0.00	-	59.47	145.78	90.93		
14	6.00 MT WIDE INTERNAL ROAD Access Road	-	-	115.31	-	8.36	0.00	-	59.47	207.56	95.18		
15	6.00 MT WIDE INTERNAL ROAD Access Road	-	-	83.71	-	6.10	0.00	-	59.47	150.68	90.93		
16	6.00 MT WIDE INTERNAL ROAD Access Road	-	-	83.36	-	6.10	0.00	-	59.47	150.05	90.93		
17	6.00 MT WIDE INTERNAL ROAD Access Road	-	-	83.00	-	6.10	0.00	-	59.47	149.40	90.93		
18	6.00 MT WIDE INTERNAL ROAD Access Road	-	-	82.62	-	6.10	0.00	-	59.47	148.72	90.93		
19	6.00 MT WIDE INTERNAL ROAD Access Road	-	-	82.17	-	6.10	0.00	-	59.47	147.91	90.93		
20	6.00 MT WIDE INTERNAL ROAD Access Road	-	-	81.72	-	6.10	0.00	-	59.47	147.10	90.93		
21	6.00 MT WIDE INTERNAL ROAD Access Road	-	-	81.28	-	6.10	0.00	-	59.47	146.30	90.93		
22	6.00 MT WIDE INTERNAL ROAD Access Road	-	-	191.26	-	6.01	0.00	-	79.71	344.27	177.45		
23	6.00 MT WIDE INTERNAL ROAD Access Road	-	-	146.20	-	8.10	0.00	-	80.17	263.14	130.80		
24	6.00 MT WIDE INTERNAL ROAD Access Road	-	-	87.70	-	6.55	0.00	-	64.80	157.86	103.18		
25	6.00 MT WIDE INTERNAL ROAD Access Road	-	-	87.70	-	6.55	0.00	-	64.80	157.86	103.18		
26	6.00 MT WIDE INTERNAL ROAD Access Road	-	-	87.70	-	6.55	0.00	-	64.80	157.86	103.18		
27	6.00 MT WIDE INTERNAL ROAD Access Road	-	-	87.70	-	6.55	0.00	-	64.80	157.86	103.18		
28	6.00 MT WIDE INTERNAL ROAD Access Road	-	-	87.70	-	6.55	0.00	-	64.80	157.86	103.18		
29	6.00 MT WIDE INTERNAL ROAD Access Road	-	-	87.70	-	6.55	0.00	-	64.80	157.86	103.18		
30	6.00 MT WIDE INTERNAL ROAD Access Road	-	-	130.99	-	8.90	0.00	-	66.26	235.78	107.05		
31	6.00 MT WIDE INTERNAL ROAD Access Road	-	-	149.62	-	7.14	0.00	-	62.19	269.32	100.29		
32	6.00 MT WIDE INTERNAL ROAD Access Road	-	-	83.68	-	6.02	0.00	-	59.60	150.62	89.36		
33	6.00 MT WIDE INTERNAL ROAD Access Road	-	-	83.68	-	6.02	0.00	-	59.60	150.62	89.36		
34	6.00 MT WIDE INTERNAL ROAD Access Road	-	-	83.68	-	6.02	0.00	-	59.60	150.62	89.36		
35	6.00 MT WIDE INTERNAL ROAD Access Road	-	-	83.68	-	6.02	0.00	-	59.60	150.62	89.36		
36	6.00 MT WIDE INTERNAL ROAD Access Road	-	-	83.68	-	6.02	0.00	-	59.60	150.62	89.36		
37	6.00 MT WIDE INTERNAL ROAD Access Road	-	-	83.68	-	6.02	0.00	-	59.60	150.62	89.36		
38	6.00 MT WIDE INTERNAL ROAD Access Road	-	-	123.12	-	4.67	0.00	-	60.13	221.62	98.43		
39	7.50 MT WIDE INTERNAL ROAD Access Road	-	-	131.57	-	28.81	0.00	-	70.89	236.83	149.08		
40	7.50 MT WIDE INTERNAL ROAD Access Road	-	-	84.02	-	6.27	0.00	-	62.06	151.24	117.16		
41	7.50 MT WIDE INTERNAL ROAD Access Road	-	-	84.02	-	6.27	0.00	-	62.06	151.24	117.16		
42	7.50 MT WIDE INTERNAL ROAD Access Road	-	-	84.02	-	6.27	0.00	-	62.06	151.24	117.16		
43	7.50 MT WIDE INTERNAL ROAD Access Road	-	-	84.02	-	6.27	0.00	-	62.06	151.24	117.16		
44	7.50 MT WIDE INTERNAL ROAD Access Road	-	-	84.02	-	6.27	0.00	-	62.06	151.24	117.16		
45	7.50 MT WIDE INTERNAL ROAD Access Road	-	-	149.24	-	9.37	0.00	-	85.70	268.63	173.12		
46	30.00 MT WIDE MAINROAD	-	-	1624.74	-	33.39	0.00	-	504.59	2924.53	2801.89		

Common Plot Area	Name	Prop. Area	A		AREA STATEMENT		PROJECT DETAIL	
COMMON PLOT-1		778.62					PROJECT NO: 1.0.40	
COMMON PLOT-2		202.84					VERSION DATE: 13/07/2021	
			Site Address: TFSName: NOT APPLICABLE					
			Revenue: 1603, Gamali: NOT APPLICABLE					
			OPNo: NOT APPLICABLE, F.P.No: NOT APPLICABLE, SubPlotNo: NOT APPLICABLE,		Plot Use: Residential			
			TenementNo: NOT APPLICABLE					
			CitySurveyNo/Block: NOT APPLICABLE					
			Authority: Umargam Area Development Authority		Plot SubUse: Apartment			
			Authority/Gate/ID (B)		Land Use Code: Dwelling(3) (DW3)			
			Authority/Gate/ Area Development Authority		Land Use Zone: Residential use Zone			
			Project Type: Layout Development		Conceptualized Use Zone: R1			
			Nature of Development: NEW					
			Development Area: Not T.P. Area					
			SubDevelopment Area: Other Areas					
			Special Project: NA					
			Special Road: NA					
			Site Address: TFSName: NOT APPLICABLE					
			Revenue: 1603, Gamali: NOT APPLICABLE					
			OPNo: NOT APPLICABLE, F.P.No: NOT APPLICABLE, SubPlotNo: NOT APPLICABLE,					
			TenementNo: NOT APPLICABLE					
			CitySurveyNo/Block: NOT APPLICABLE					
			AREA DETAILS					
			1. Area of Plot As per record		-		Sq Mts	
			778.2 of Document				8589.00	
			Plot area drawn as per Site				8584.20	
			Area of Plot Considered				8594.20	
			2. Deduction for					
			(a)Proposed roads				0.00	
			(b)Any reservations				0.00	
			Total(a + b)				0.00	
			3. Net Area of plot (1 - 2) AREA OF PLOT				8589.00	
			4. Area of Common Plot (Rags.)				858.90	
			5. Area of Common Plot (Prng)				981.45	
			Common Plot				981.45	
			Balance area of Plot(1 - 4)				7617.55	
			Area For Cover				8589.00	
			Plot Area For FSI				8589.00	
			Perm. FSI Area (1.80)				15474.20	
			Total Perm. FSI area				15474.20	
			6. Total Built up area permissible at					
			Ground Floor area				3380.87	
			Proposed Coverage Area (39.32 %)				3380.87	
			Total Prop. Coverage Area (39.32 %)				3380.87	
			Balance coverage area (%)					
			Proposed Area at					
			Proposed Built up		Existing Approved Building		Proposed F.S.I	
			Basement Floor		664.50		0.00	
			Ground Floor		3380.89		0.00	
			First Floor		3311.61		0.00	
			Second Floor		1030.06		0.00	
			Third Floor		490.88		0.00	
			Fourth Floor		49.88		0.00	
			Fifth Floor		490.88		0.00	
			Sixth Floor		194.33		0.00	
			Terrace Floor		44.34		0.00	
			Total Area		10588.67		7689.94	
			Accession/Use Area considered towards computation of FSI					
			Total FSI Area				7703.63	
			Accession/Use Area Added in Builtup Area				63.64	
			Total Builtup Area				10167.90	
			Proposed F.S.I. Consumed				10167.90	
			B. Tenement Statement					
			1. Tenement Proposed As:					
			G.F.				58.00	
			All Floors				52.00	
			Total Tenements (3 + 4)				110	
			C. Parking Statement					
			1. Parking Space Required as per Regulations:				854.75	
			2. Proposed Parking Space:				1436.30	
			Color Notes					
			COLOR INDEX					
			PLOT LINES					
			EXISTING STREET					
			FUTURE STREET, IF ANY					
			PERMISSIBLE BUILDING LINE					
			OPEN SPACES					
			EXISTING WORKS					
			WORK PROPOSED TO BE DEMOLISHED					
			PROPOSED WORK					
			DRAINAGE AND SEWERAGE WORK					
			WATER SUPPLY WORK					
			WORK WITHOUT PERMISSION IF STARTED ON SITE					
			APPROVED WORK					

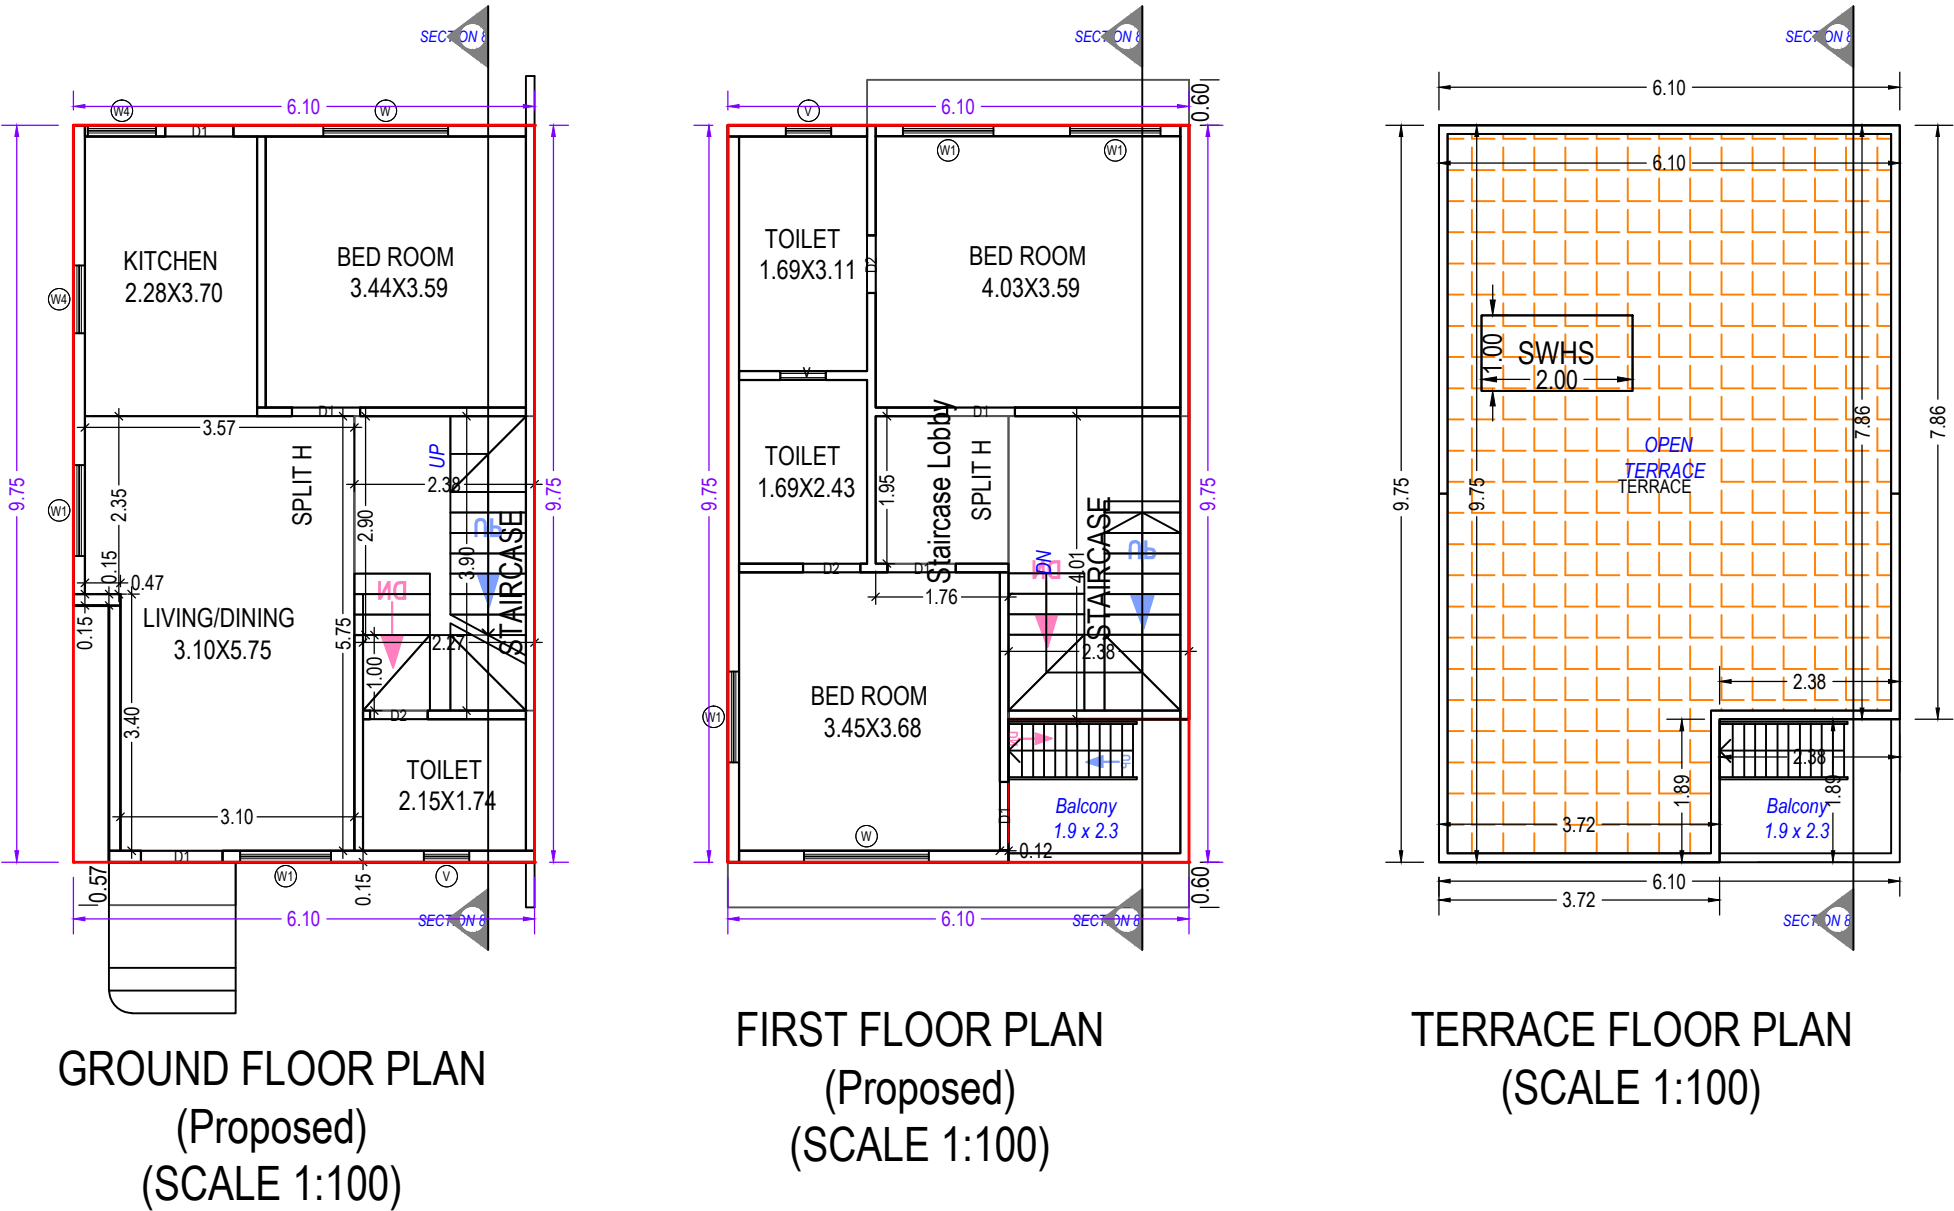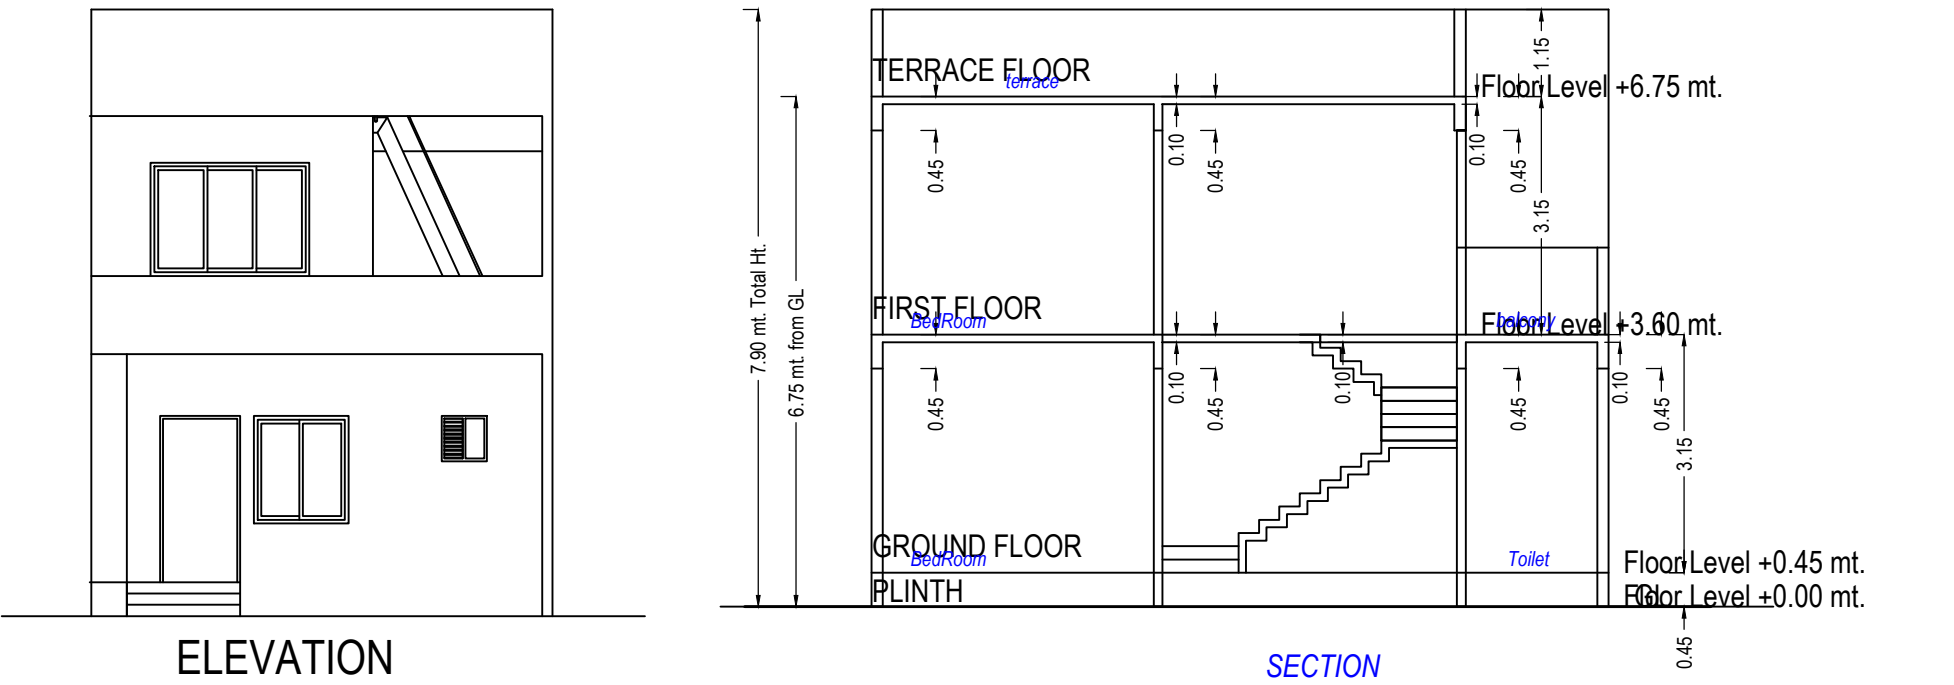

UnitBUA Table for Building :HH (BUNGLOW)

Floor	Name	UnitBUA Type	Gross UnitBUA Area	UnitBUA Area	Deductions (Area in Sq.mt.)		Carpet Area	No. of Unit
					Wall	Stair Case		
GROUND FLOOR PLAN	SPLIT H	DWELLING UNIT	57.88	57.88	5.24	9.17	43.47	01
			Total :	57.88	57.88	5.24	9.17	43.47
	Total per Floor:	Typical Floor = 1						
			Total :	57.88	57.88	5.24	9.17	43.47
FIRST FLOOR PLAN	SPLIT H	DWELLING UNIT	49.91	49.91	4.44	3.43	42.04	00
			Total :	49.91	49.91	4.44	3.43	42.04
	Total per Floor:	Typical Floor = 1						
			Total :	49.91	49.91	4.44	3.43	42.04
-	Total:	-	107.79	107.79	9.68	12.61	85.51	01

Building :HH (BUNGLOW)

Floor Name	Total Built Up Area (Sq.mt.)	Deductions from FSI(Area in Sq.mt.)			Proposed FSI Area (Sq.mt.) Resi.	Total FSI Area (Sq.mt.)	No. of Unit
		StairCase	Stair Lobby	Covered Area			
Ground Floor	59.48	9.17	0.00	1.60	48.70	48.70	01
First Floor	59.48	9.56	3.43	0.00	46.48	46.48	00
Terrace Floor	0.00	0.00	0.00	0.00	0.00	0.00	00
Total:	118.95	18.73	3.43	1.60	95.18	95.18	01
Total Number of Same Buildings:	1						
Total:	118.95	18.73	3.43	1.60	95.18	95.18	01

Balcony Calculations Table

FLOOR	SIZE	AREA	TOTAL AREA
FIRST FLOOR PLAN	1.89 X 2.39 X 1 X 1	4.51	4.51
Total	-	-	4.51

SCHEDULE OF WINDOW/VENTILATION:

BUILDING NAME	NAME	LENGTH	HEIGHT	NOS
HH (BUNGLOW)	V	0.60	1.00	03
HH (BUNGLOW)	W4	0.90	1.20	02
HH (BUNGLOW)	W1	1.20	1.20	05
HH (BUNGLOW)	W	1.65	1.20	02

Staircase Checks (Table 8a-1)

Floor Name	StairCase Name	Flight Width	Tread Width	Riser Height
GROUND FLOOR PLAN	STAIRCASE	1.00	0.27	0.18
FIRST FLOOR PLAN	STAIRCASE	1.00	0.27	0.21

SCHEDULE OF DOOR:

BUILDING NAME	NAME	LENGTH	HEIGHT	NOS
HH (BUNGLOW)	D2	0.76	2.10	03
HH (BUNGLOW)	D1	0.90	2.10	05
HH (BUNGLOW)	D1	1.08	2.13	01


OWNER'S NAME AND SIGNATURE

BHAVESH BHUPATRAI SHAH


ARCH/ENG'S NAME AND SIGNATURE

DOSHI MANISH HARSHADBHAI
AR0018160821R3
STRUCTURE ENGINEER
DOSHI MANISH HARSHADBHAI
AR0018160821R3
SUPERVISOR'S NAME AND SIGNATURE
Shah Priyank Rajeshkumar




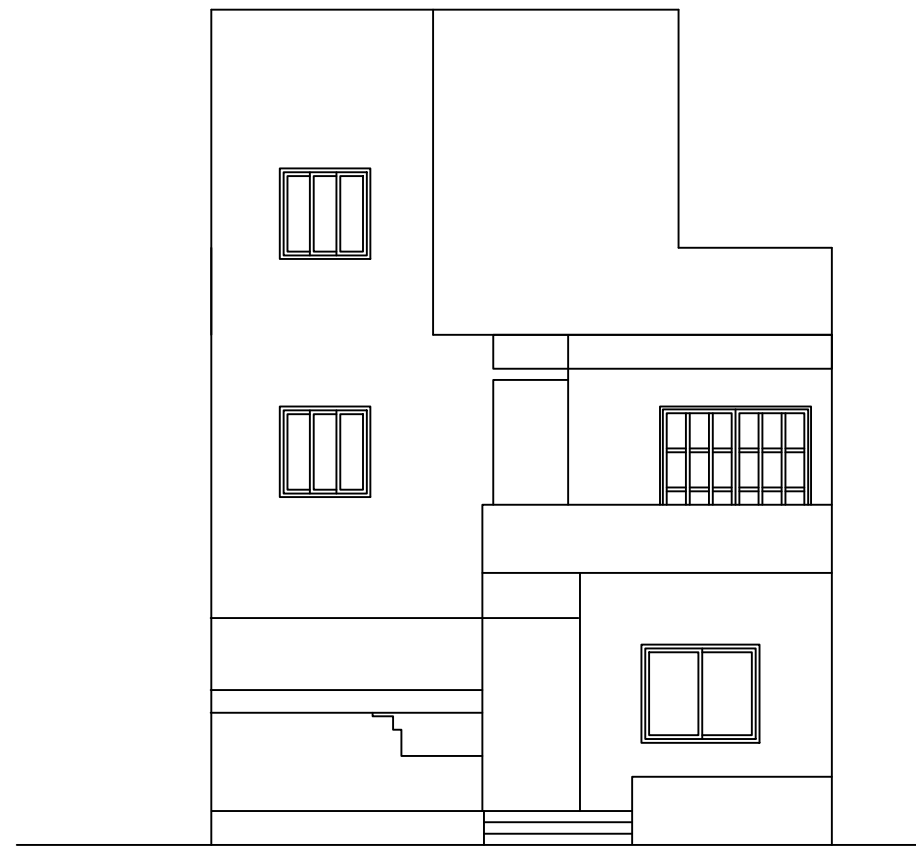


ELEVATION

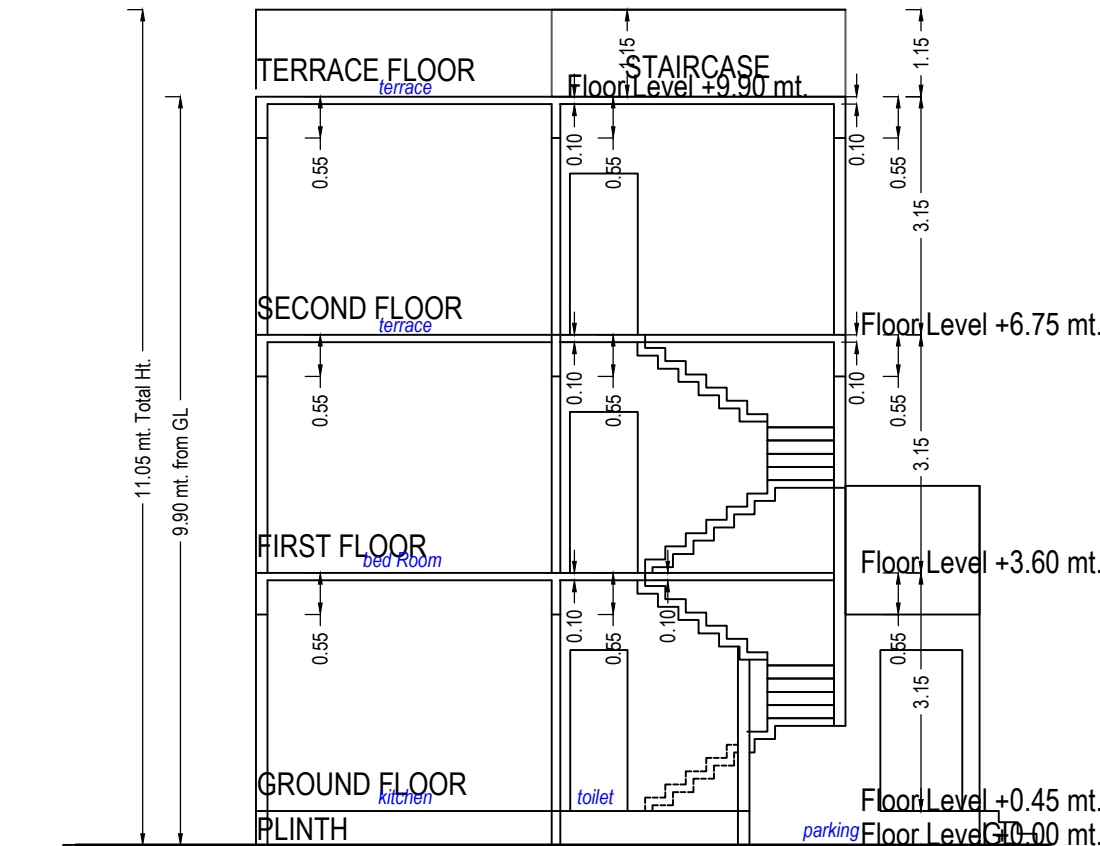


Section

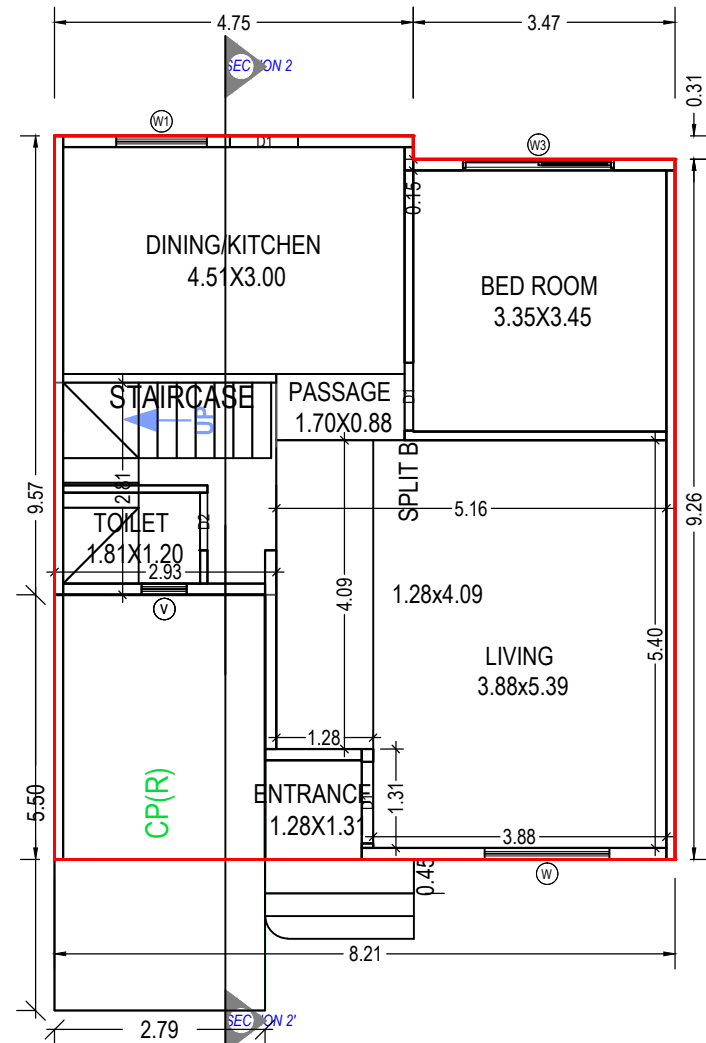


GROUND FLOOR PLAN
(Proposed)
(SCALE 1:100)

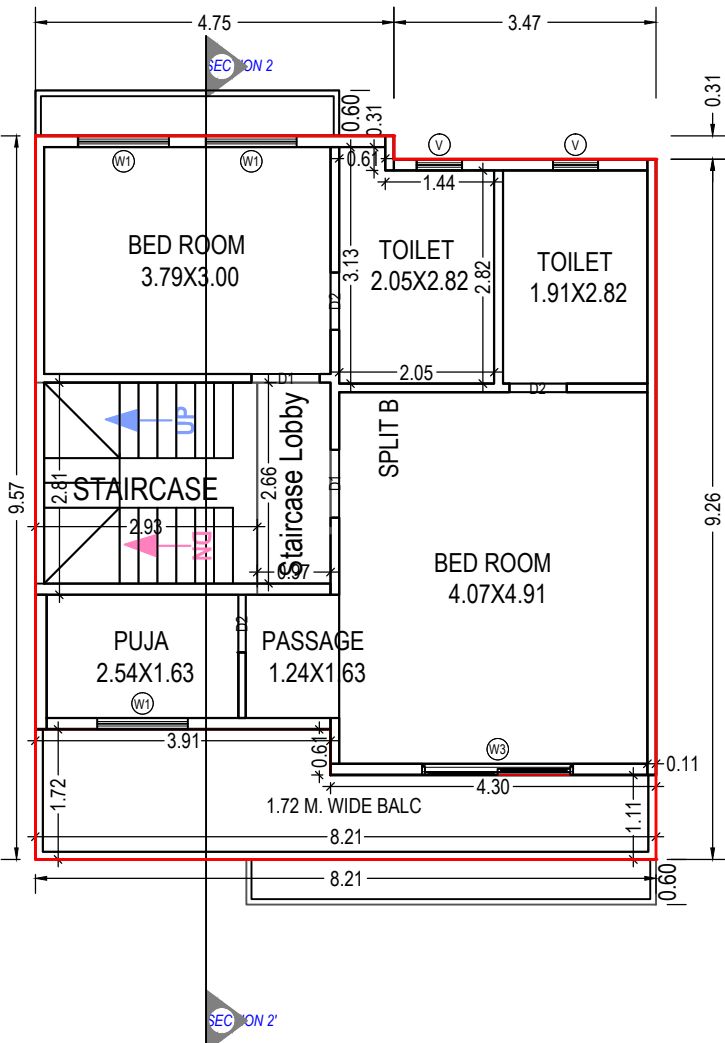

FIRST FLOOR PLAN
(Proposed)
(SCALE 1:100)

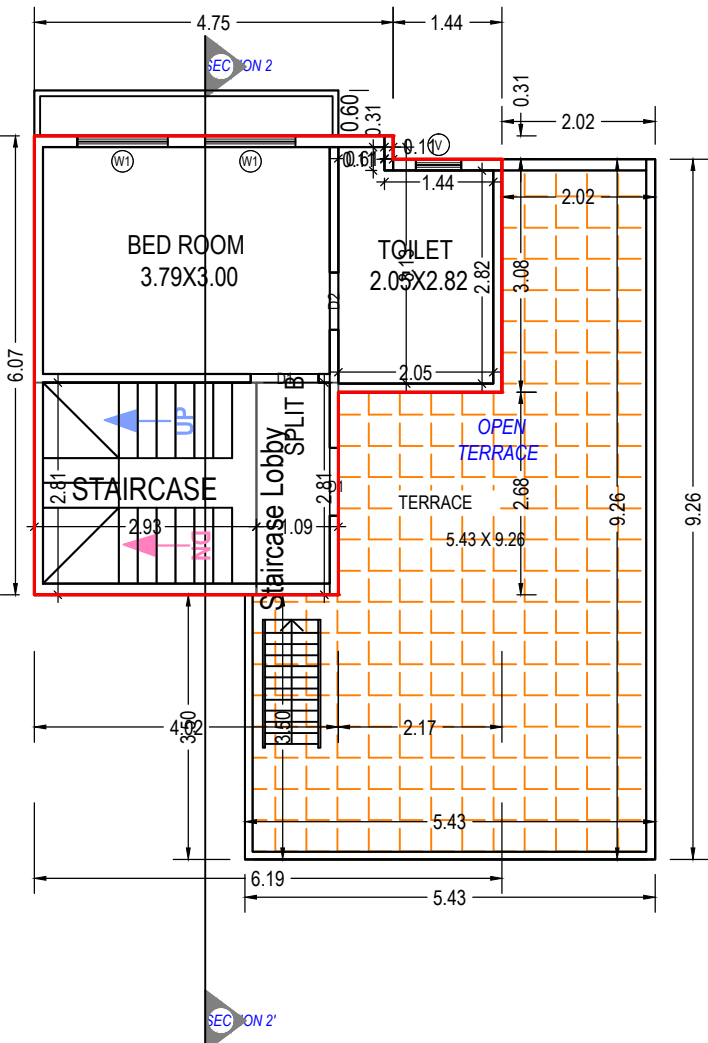

SECOND FLOOR PLAN
(Proposed)
(SCALE 1:100)

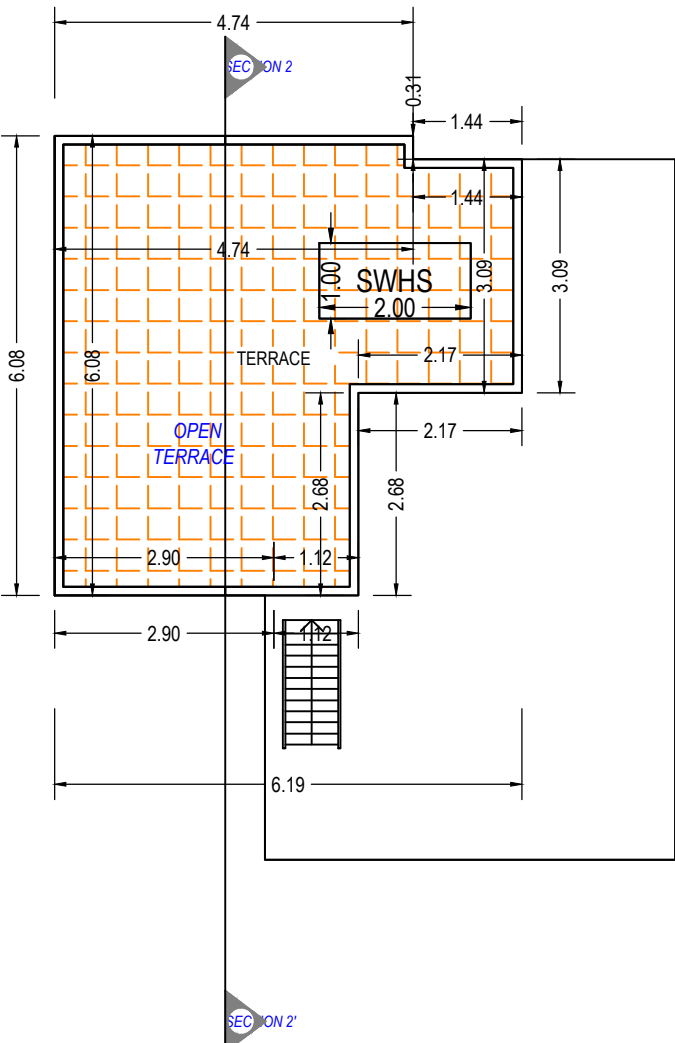

TERRACE FLOOR PLAN
(SCALE 1:100)

UnitBUA Table for Building :B (BUNGLOW)

Floor	Name	UnitBUA Type	Gross UnitBUA Area	Deductions (Area in Sq.mt.)		Carpet Area	No. of Unit
				Wall	Stair Case		
GROUND FLOOR PLAN	SPLIT B	DWELLING UNIT	67.76	67.76	5.55	8.24	01
		Total :	67.76	67.76	5.55	8.24	01
	Total per Floor:	Typical Floor = 1					
		Total :	67.76	67.76	5.55	8.24	01
FIRST FLOOR PLAN	SPLIT B	DWELLING UNIT	69.71	69.71	4.93	2.58	00
		Total :	69.71	69.71	4.93	2.58	00
	Total per Floor:	Typical Floor = 1					
		Total :	69.71	69.71	4.93	2.58	00
SECOND FLOOR PLAN	SPLIT B	DWELLING UNIT	31.31	31.31	3.61	11.28	00
		Total :	31.31	31.31	3.61	11.28	00
	Total per Floor:	Typical Floor = 1					
		Total :	31.31	31.31	3.61	11.28	00
-	Total:	-	168.78	168.78	14.09	22.10	01

Building :B (BUNGLOW)

Floor Name	Total Built Up Area (Sq.mt.)	Deductions from FSI(Area in Sq.mt.)			Proposed FSI Area (Sq.mt.)	Total FSI Area (Sq.mt.)	No. of Unit
		StairCase	Stair Lobby	Parking			
Ground Floor	77.51	8.24	0.00	9.75	59.53	59.53	01
First Floor	77.51	8.24	2.58	0.00	66.70	66.70	00
Second Floor	31.31	8.24	3.05	0.00	20.02	20.02	00
Terrace Floor	0.00	0.00	0.00	0.00	0.00	0.00	00
Total:	186.33	24.72	5.63	9.75	146.25	146.25	01
Total Number of Same Buildings:	1						
Total:	186.33	24.72	5.63	9.75	146.25	146.25	01

Staircase Checks (Table 8a-1)

Floor Name	StairCase Name	Flight Width	Tread Width	Riser Height
GROUND FLOOR PLAN	STAIRCASE	1.00	0.25	0.24
FIRST FLOOR PLAN	STAIRCASE	1.00	0.25	0.17
SECOND FLOOR PLAN	STAIRCASE	1.00	0.25	0.17

SCHEDULE OF WINDOW/VENTILATION:

BUILDING NAME	NAME	LENGTH	HEIGHT	NOS
B (BUNGLOW)	W	0.60	1.00	04
B (BUNGLOW)	W1	1.20	1.20	06
B (BUNGLOW)	W	1.65	1.20	01
B (BUNGLOW)	W3	2.00	1.80	02

Balcony Calculations Table

FLOOR	SIZE	AREA	TOTAL AREA
FIRST FLOOR PLAN	1.72 X 8.21 X 1 X 1	11.52	11.52
Total	-	-	11.52

SCHEDULE OF DOOR:

BUILDING NAME	NAME	LENGTH	HEIGHT	NOS
B (BUNGLOW)	D2	0.76	2.10	05
B (BUNGLOW)	D1	0.90	2.10	05
B (BUNGLOW)	D1	1.08	2.13	01

OWNER'S NAME AND SIGNATURE

BHAVESH BHUPATRAI SHAH

ARCH/ENG'S NAME AND SIGNATURE

DOSHI MANISH

HARSHADBHAI

AR0018160821R3

STRUCTURE ENGINEER


DOSHI MANISH HARSHADBHAI

AR0018160821R3


SUPERVISOR'S NAME AND SIGNATURE

Shah Priyank Rajeshkumar



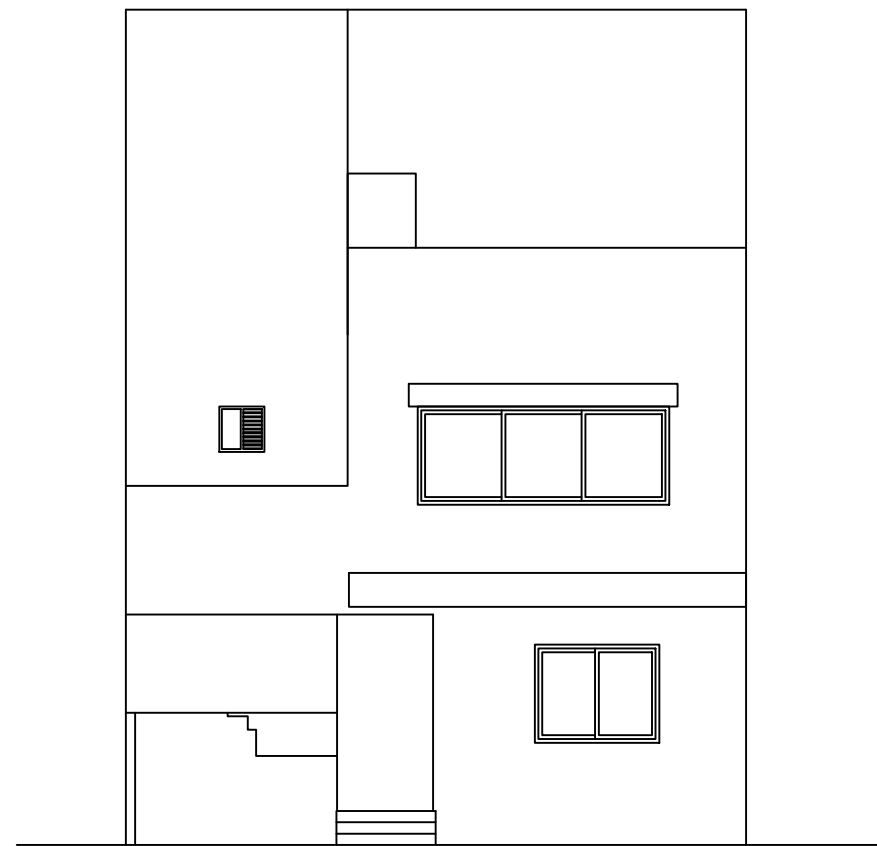


ELEVATION

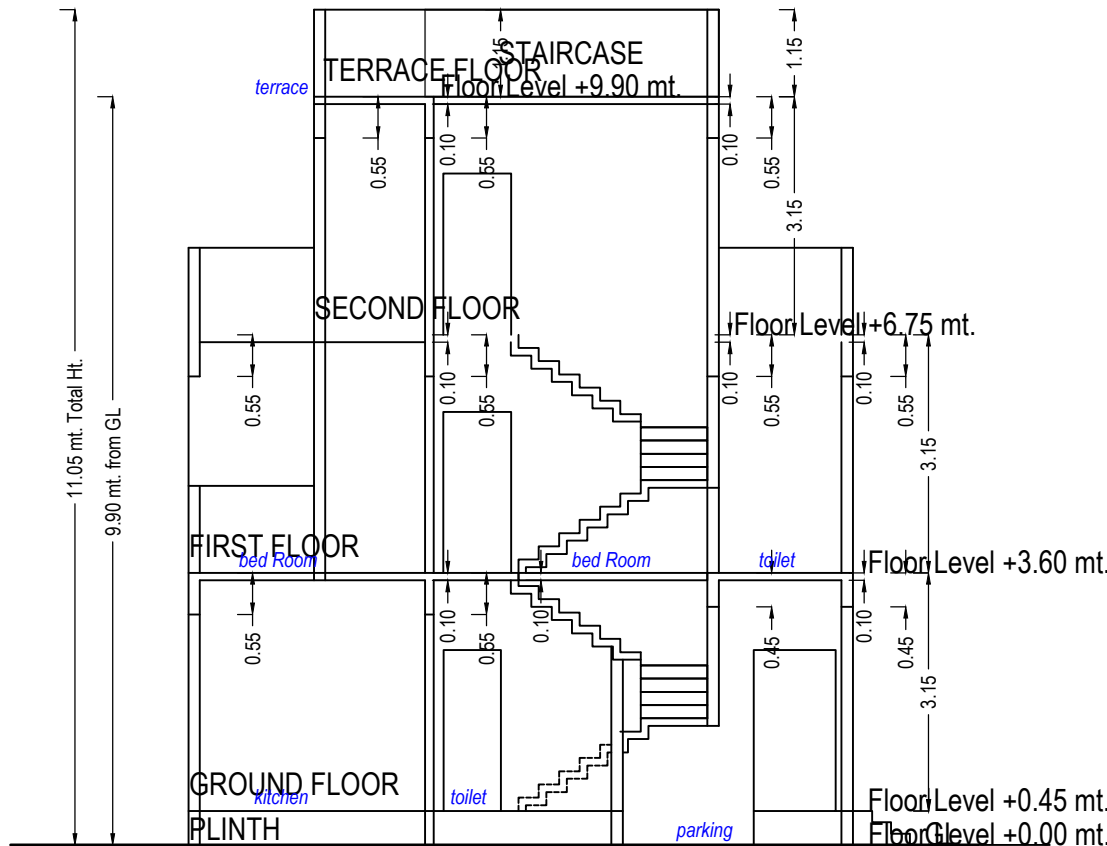


Section


SECTION

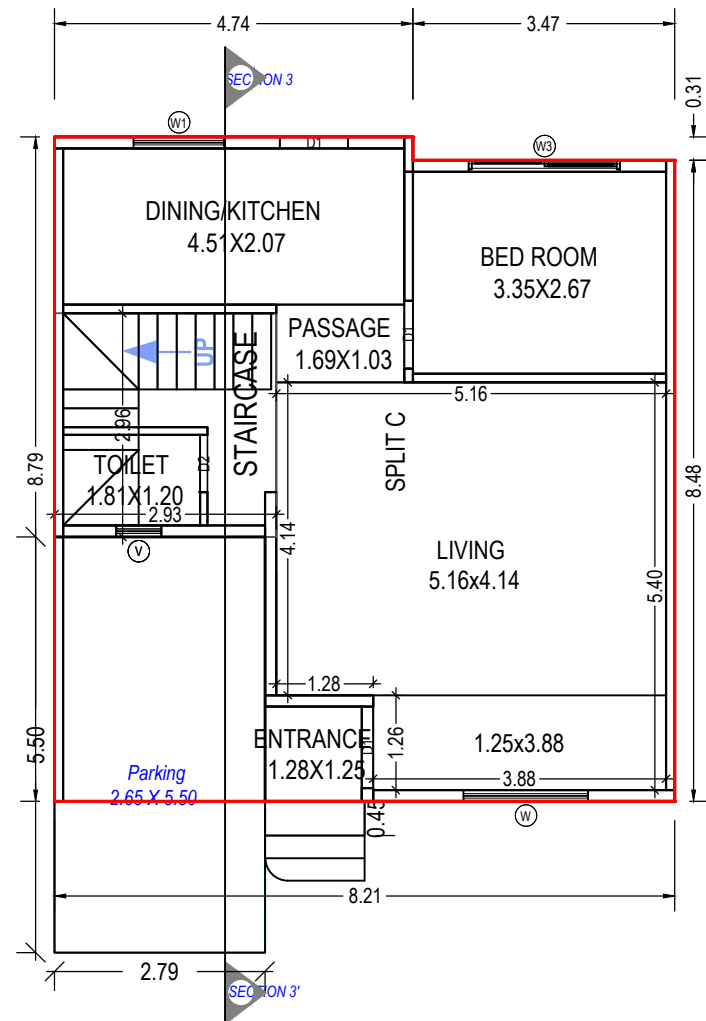


GROUND FLOOR PLAN
(Proposed)
(SCALE 1:100)

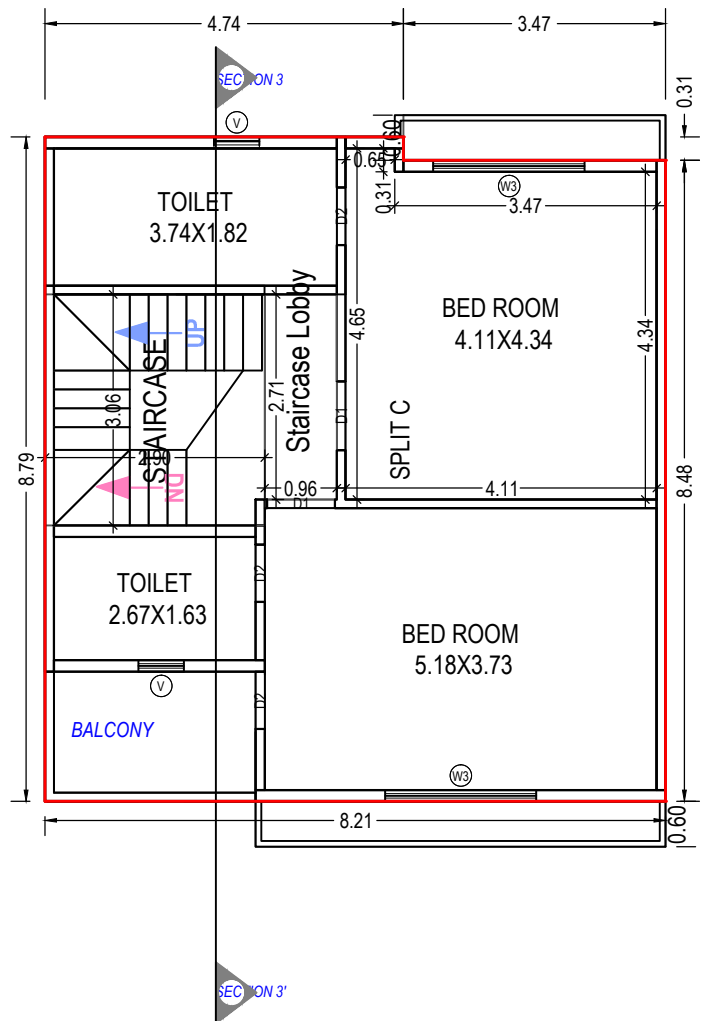

FIRST FLOOR PLAN
(Proposed)
(SCALE 1:100)

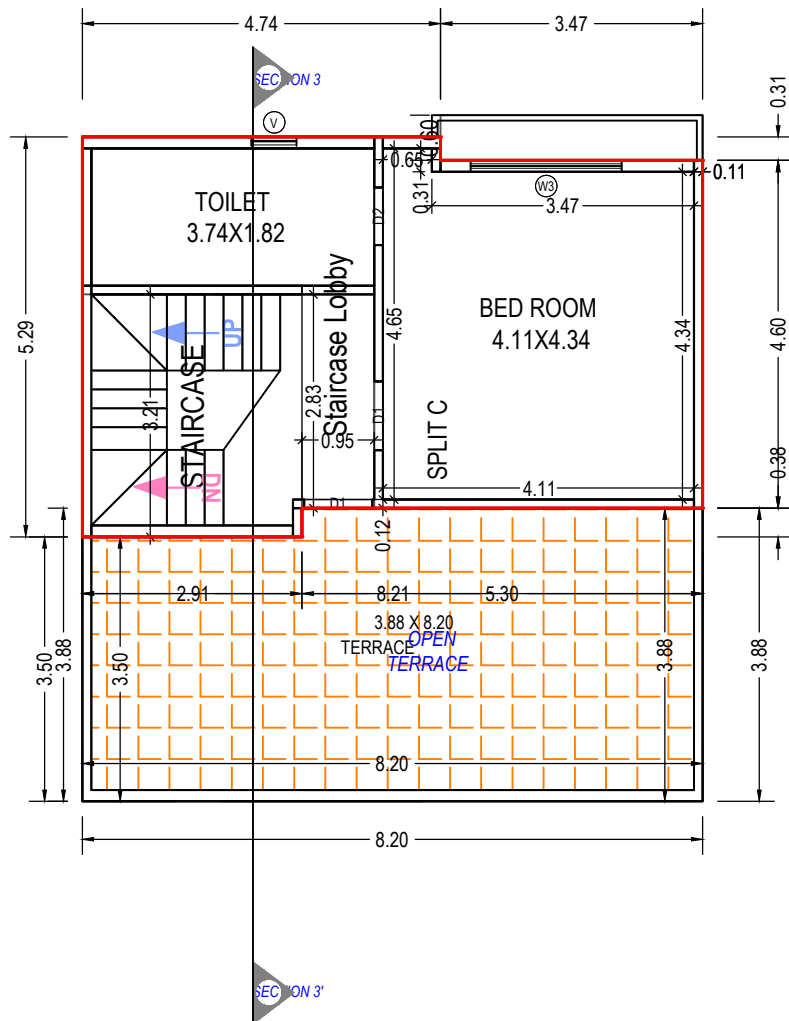

SECOND FLOOR PLAN
(Proposed)
(SCALE 1:100)

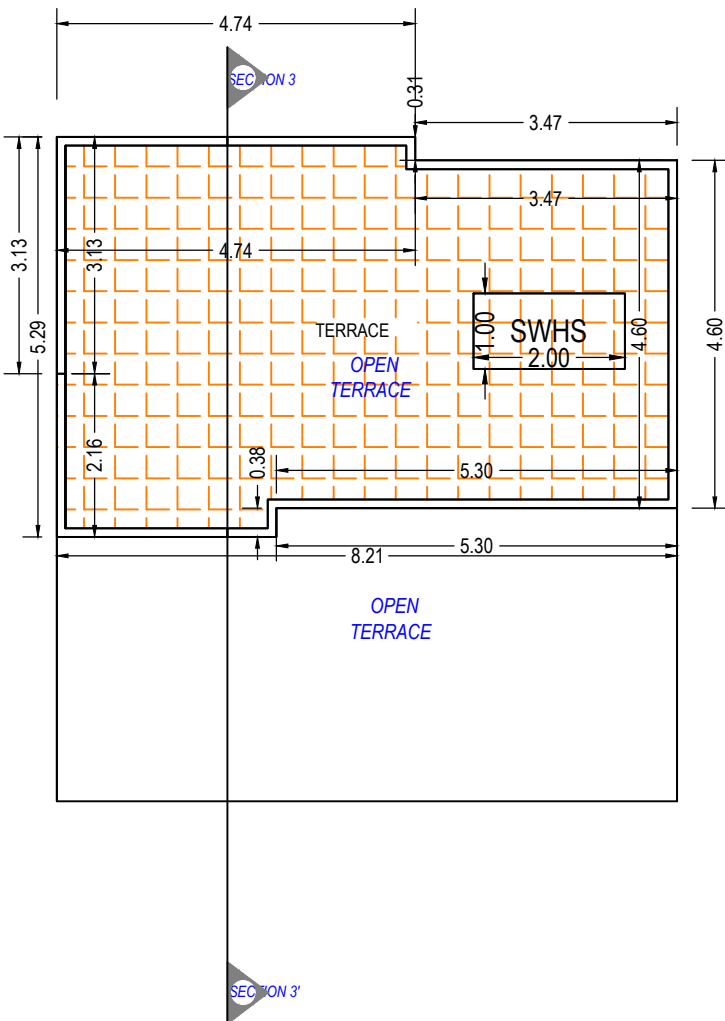

TERRACE FLOOR PLAN
(SCALE 1:100)

UnitBUA Table for Building :C (BUNGLOW)

Floor	Name	UnitBUA Type	Gross UnitBUA Area	UnitBUA Area		Deductions (Area in Sq.mt.)		Carpet Area	No. of Unit
				Area	Area	Wall	Stair Case		
GROUND FLOOR PLAN	SPLIT C	DWELLING UNIT	61.30	61.30	5.60	8.68		47.02	01
			Total :	61.30	61.30	5.60	8.68	47.02	01
			Typical Floor = 1						
FIRST FLOOR PLAN	SPLIT C	DWELLING UNIT	57.43	57.43	5.58	2.59	49.26	00	
			Total :	57.43	57.43	5.58	2.59	49.26	00
			Typical Floor = 1						
SECOND FLOOR PLAN	SPLIT C	DWELLING UNIT	40.32	40.32	4.11	12.02	24.19	00	
			Total :	40.32	40.32	4.11	12.02	24.19	00
			Typical Floor = 1						
-	-	-	-	-	-	-	-	-	-
Total:	-	-	159.05	159.05	15.29	23.28	120.47	01	

Building :C (BUNGLOW)

Floor Name	Total Built Up Area (Sq.mt.)	Deductions from FSI(Area in Sq.mt.)			Proposed FSI Area (Sq.mt.)	Total FSI Area (Sq.mt.)	No. of Unit
		StairCase	Stair Lobby	Parking	Resi.		
Ground Floor	71.05	8.68	0.00	9.75	52.62	52.62	01
First Floor	71.05	8.68	2.59	0.00	59.58	59.58	00
Second Floor	40.32	9.32	2.70	0.00	28.30	28.30	00
Terrace Floor	0.00	0.00	0.00	0.00	0.00	0.00	00
Total:	182.42	26.68	5.29	9.75	140.50	140.50	01
Total Number of Same Buildings:	1						
Total:	182.42	26.68	5.29	9.75	140.50	140.50	01

Staircase Checks (Table 8a-1)

Floor Name	StairCase Name	Flight Width	Tread Width	Riser Height
GROUND FLOOR PLAN	STAIRCASE	1.00	0.25	0.23
FIRST FLOOR PLAN	STAIRCASE	1.00	0.25	0.17
SECOND FLOOR PLAN	STAIRCASE	1.00	0.25	0.18

SCHEDULE OF WINDOW/VENTILATION:

BUILDING NAME	NAME	LENGTH	HEIGHT	NOS
C (BUNGLOW)	W	0.60	1.00	04
C (BUNGLOW)	W1	1.20	1.20	01
C (BUNGLOW)	W	1.65	1.20	01
C (BUNGLOW)	W3	2.00	1.80	04

SCHEDULE OF DOOR:

BUILDING NAME	NAME	LENGTH	HEIGHT	NOS
C (BUNGLOW)	D2	0.76	2.10	05
C (BUNGLOW)	D1	0.90	2.10	03
C (BUNGLOW)	D1	0.91	2.10	02
C (BUNGLOW)	D1	1.08	2.13	01

OWNER'S NAME AND SIGNATURE

BHAVESH BHUPATRAI SHAH

ARCH/ENG'S NAME AND SIGNATURE

DOSHI MANISH
HARSHADBHAI
AR0018160821R3
STRUCTURE ENGINEER




DOSHI MANISH HARSHADBHAI

AR0018160821R3


SUPERVISOR'S NAME AND SIGNATURE

Shah Priyank Rajeshkumar




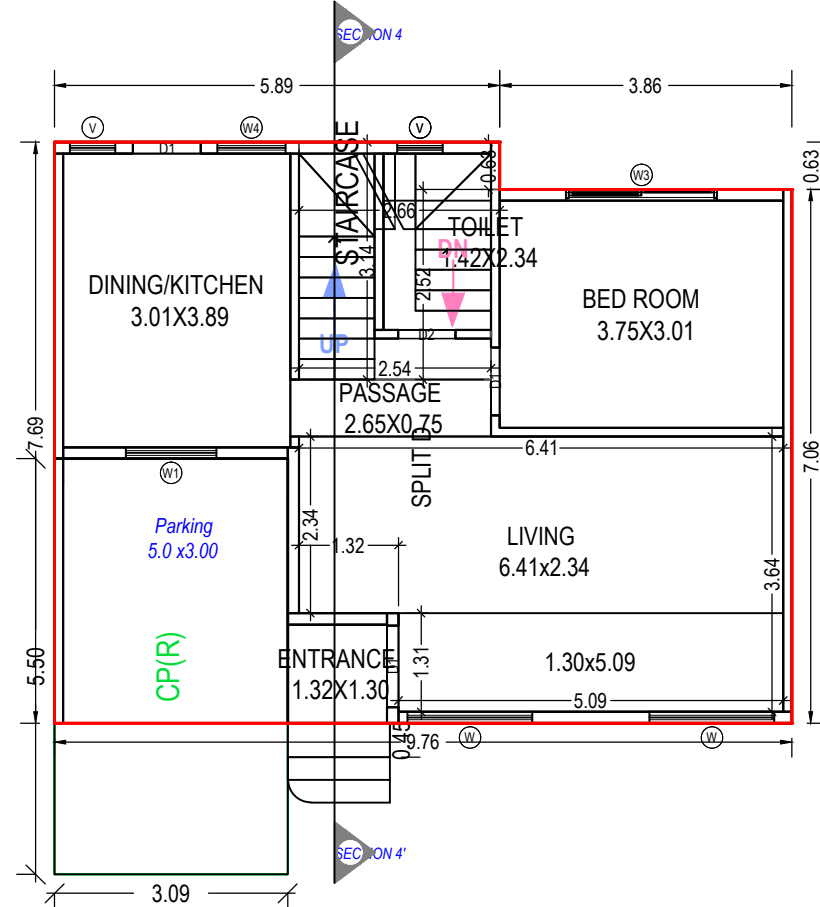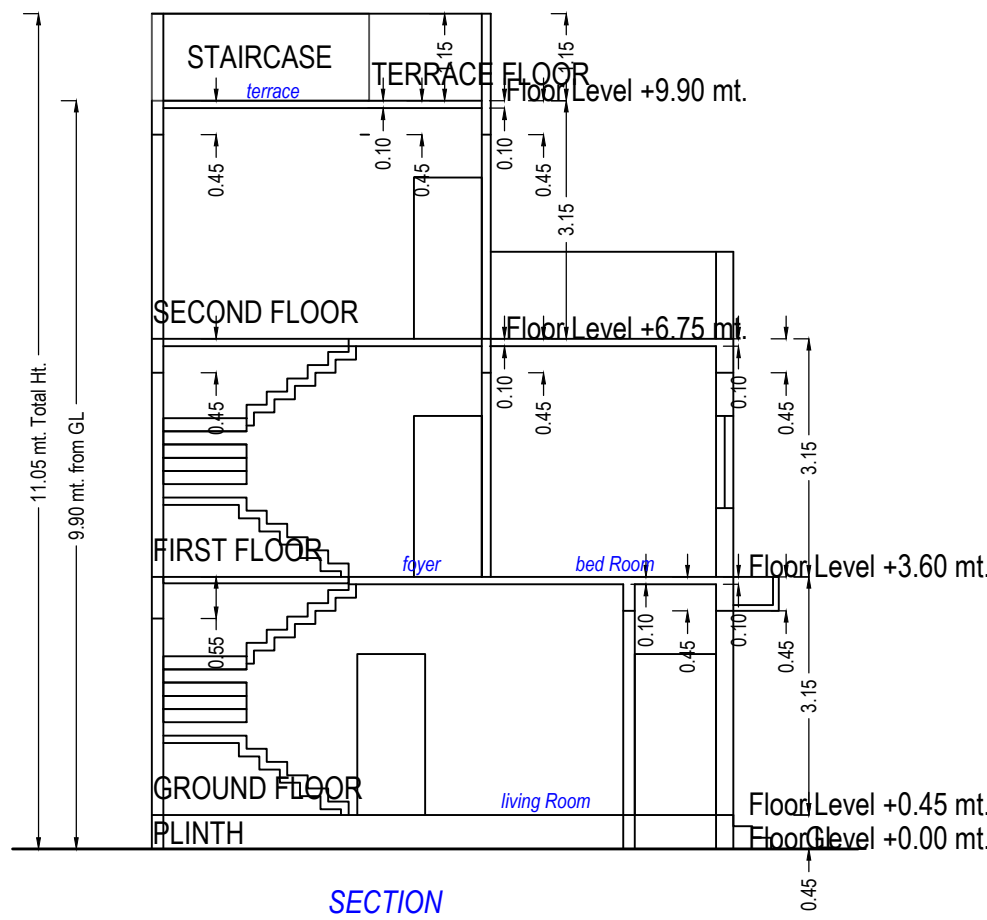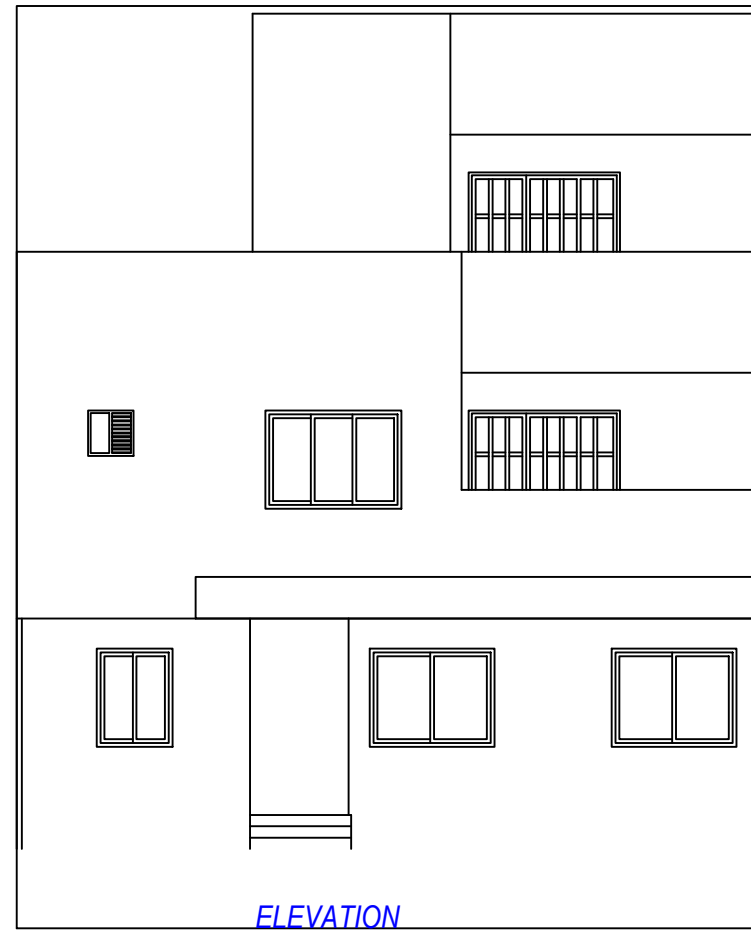


GROUND FLOOR PLAN
(Proposed)
(SCALE 1:100)

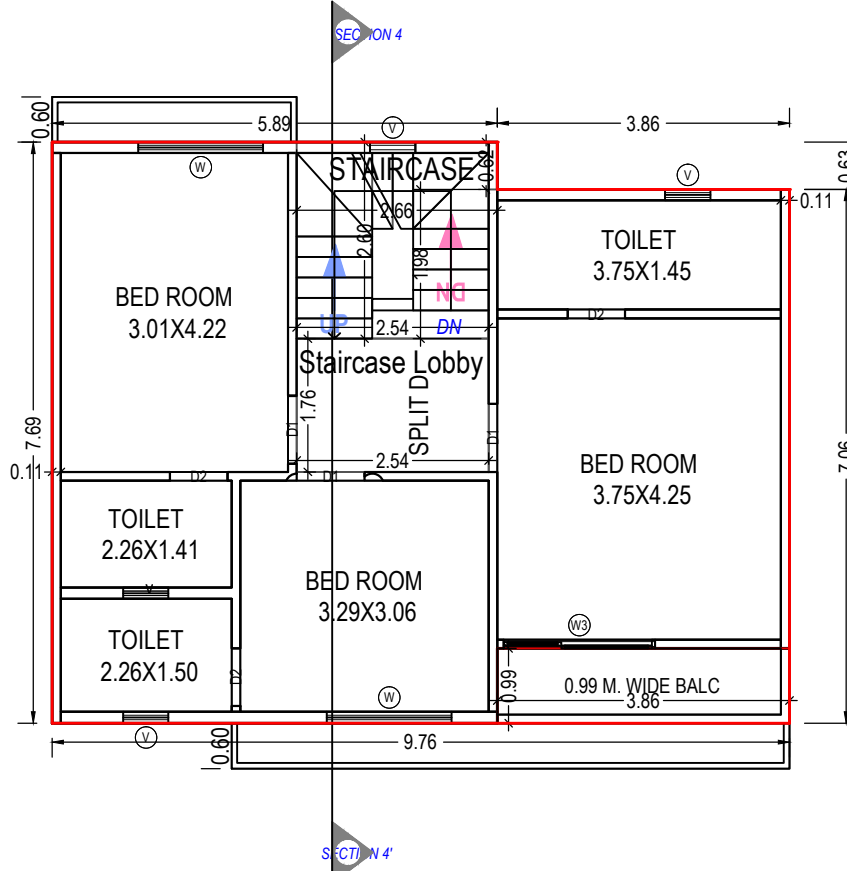

FIRST FLOOR PLAN
(Proposed)
(SCALE 1:100)

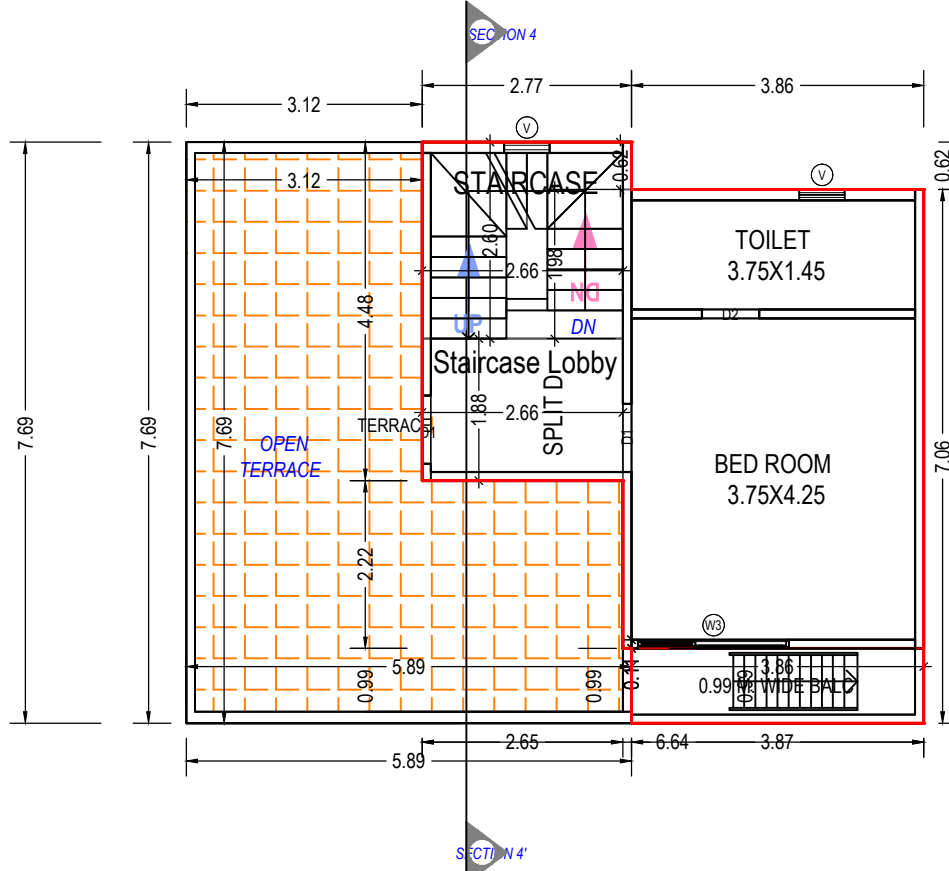

SECOND FLOOR PLAN
(Proposed)
(SCALE 1:100)

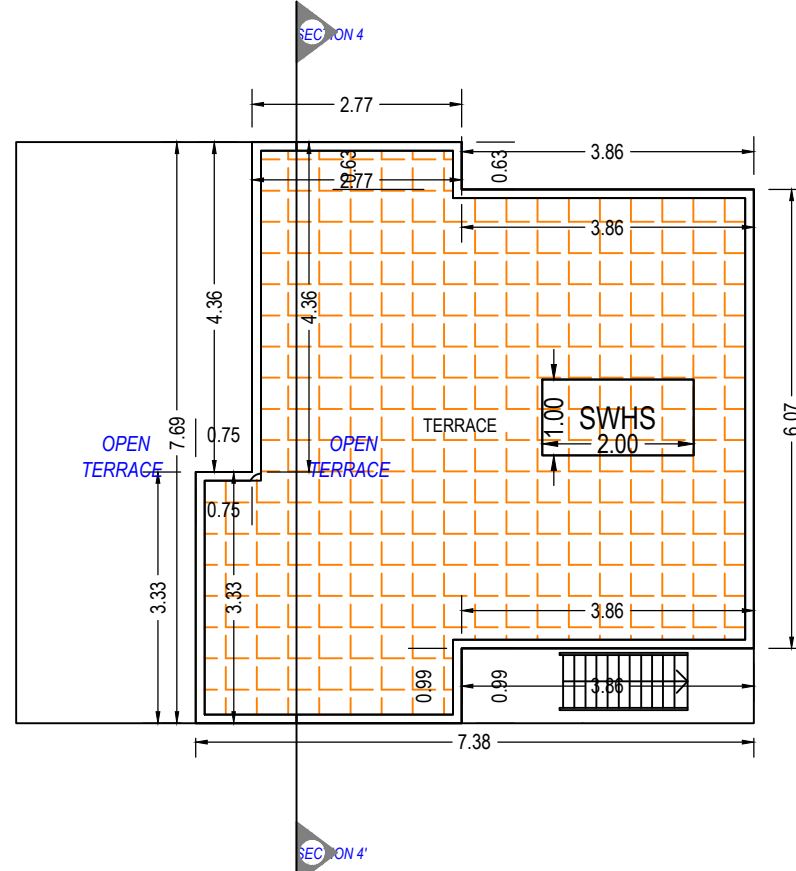

TERRACE FLOOR PLAN
(SCALE 1:100)

UnitBUA Table for Building :D (BUNGLOW)

Floor	Name	UnitBUA Type	UnitBUA Area	Gross UnitBUA Area	Deductions (Area in Sq.mt.)		Carpet Area	No. of Unit
					Wall	Stair Case		
GROUND FLOOR PLAN	SPLIT D	DWELLING UNIT	61.77	61.77	5.86	8.05	47.86	01
			Total :	61.77	61.77	5.86	8.05	47.86
			Typical Floor = 1					
FIRST FLOOR PLAN	SPLIT D	DWELLING UNIT	65.89	65.89	5.54	4.48	55.87	00
			Total :	65.89	65.89	5.54	4.48	55.87
			Typical Floor = 1					
SECOND FLOOR PLAN	SPLIT D	DWELLING UNIT	39.94	39.94	3.36	4.98	31.60	00
			Total :	39.94	39.94	3.36	4.98	31.60
			Typical Floor = 1					
-	-	-	-	167.60	167.60	14.75	17.51	135.33
Total:	-	-	-	167.60	167.60	14.75	17.51	135.33

Building :D (BUNGLOW)

Floor Name	Total Built Up Area (Sq.mt.)	Deductions from FSI(Area in Sq.mt.)			Proposed FSI Area (Sq.mt.)	Total FSI Area (Sq.mt.)	No. of Unit
		StairCase	Stair Lobby	Parking			
Ground Floor	72.57	8.05	0.00	10.80	53.72	53.72	01
First Floor	72.57	6.68	4.48	0.00	61.42	61.42	00
Second Floor	39.95	6.97	4.98	0.00	27.99	27.99	00
Terrace Floor	0.00	0.00	0.00	0.00	0.00	0.00	00
Total:	185.09	21.70	9.46	10.80	143.13	143.13	01
Total Number of Same Buildings:	1						
Total:	185.09	21.70	9.46	10.80	143.13	143.13	01

SCHEDULE OF WINDOW/VENTILATION:

BUILDING NAME	NAME	LENGTH	HEIGHT	NOS
D (BUNGLOW)	V	0.60	1.00	08
D (BUNGLOW)	W4	0.90	1.20	01
D (BUNGLOW)	W1	1.20	1.20	01
D (BUNGLOW)	W	1.65	1.20	04
D (BUNGLOW)	W3	2.00	1.80	03

Staircase Checks (Table 8a-1)

Floor Name	StairCase Name	Flight Width	Tread Width	Riser Height
GROUND FLOOR PLAN	STAIRCASE	1.00	0.27	0.19
FIRST FLOOR PLAN	STAIRCASE	1.00	0.27	0.23
SECOND FLOOR PLAN	STAIRCASE	1.00	0.27	0.23


SCHEDULE OF DOOR:

BUILDING NAME	NAME	LENGTH	HEIGHT	NOS
D (BUNGLOW)	D2	0.76	2.10	05
D (BUNGLOW)	D1	0.90	2.10	06
D (BUNGLOW)	D1	1.08	2.13	01

Balcony Calculations Table

FLOOR	SIZE	AREA	TOTAL AREA
FIRST FLOOR PLAN	0.99 X 3.87 X 1 X 1	3.83	3.83
SECOND FLOOR PLAN	0.99 X 3.87 X 1 X 1	3.83	3.83
Total	-	-	7.66

OWNER'S NAME AND SIGNATURE	
BHAVESH BHUPATRAI SHAH	
ARCH/ENG'S NAME AND SIGNATURE	
DOSHI MANISH HARSHADBHAI AR0018160821R3	
STRUCTURE ENGINEER	
DOSHI MANISH HARSHADBHAI	
AR0018160821R3	
SUPERVISOR'S NAME AND SIGNATURE	
Shah Priyank Rajeshkumar	

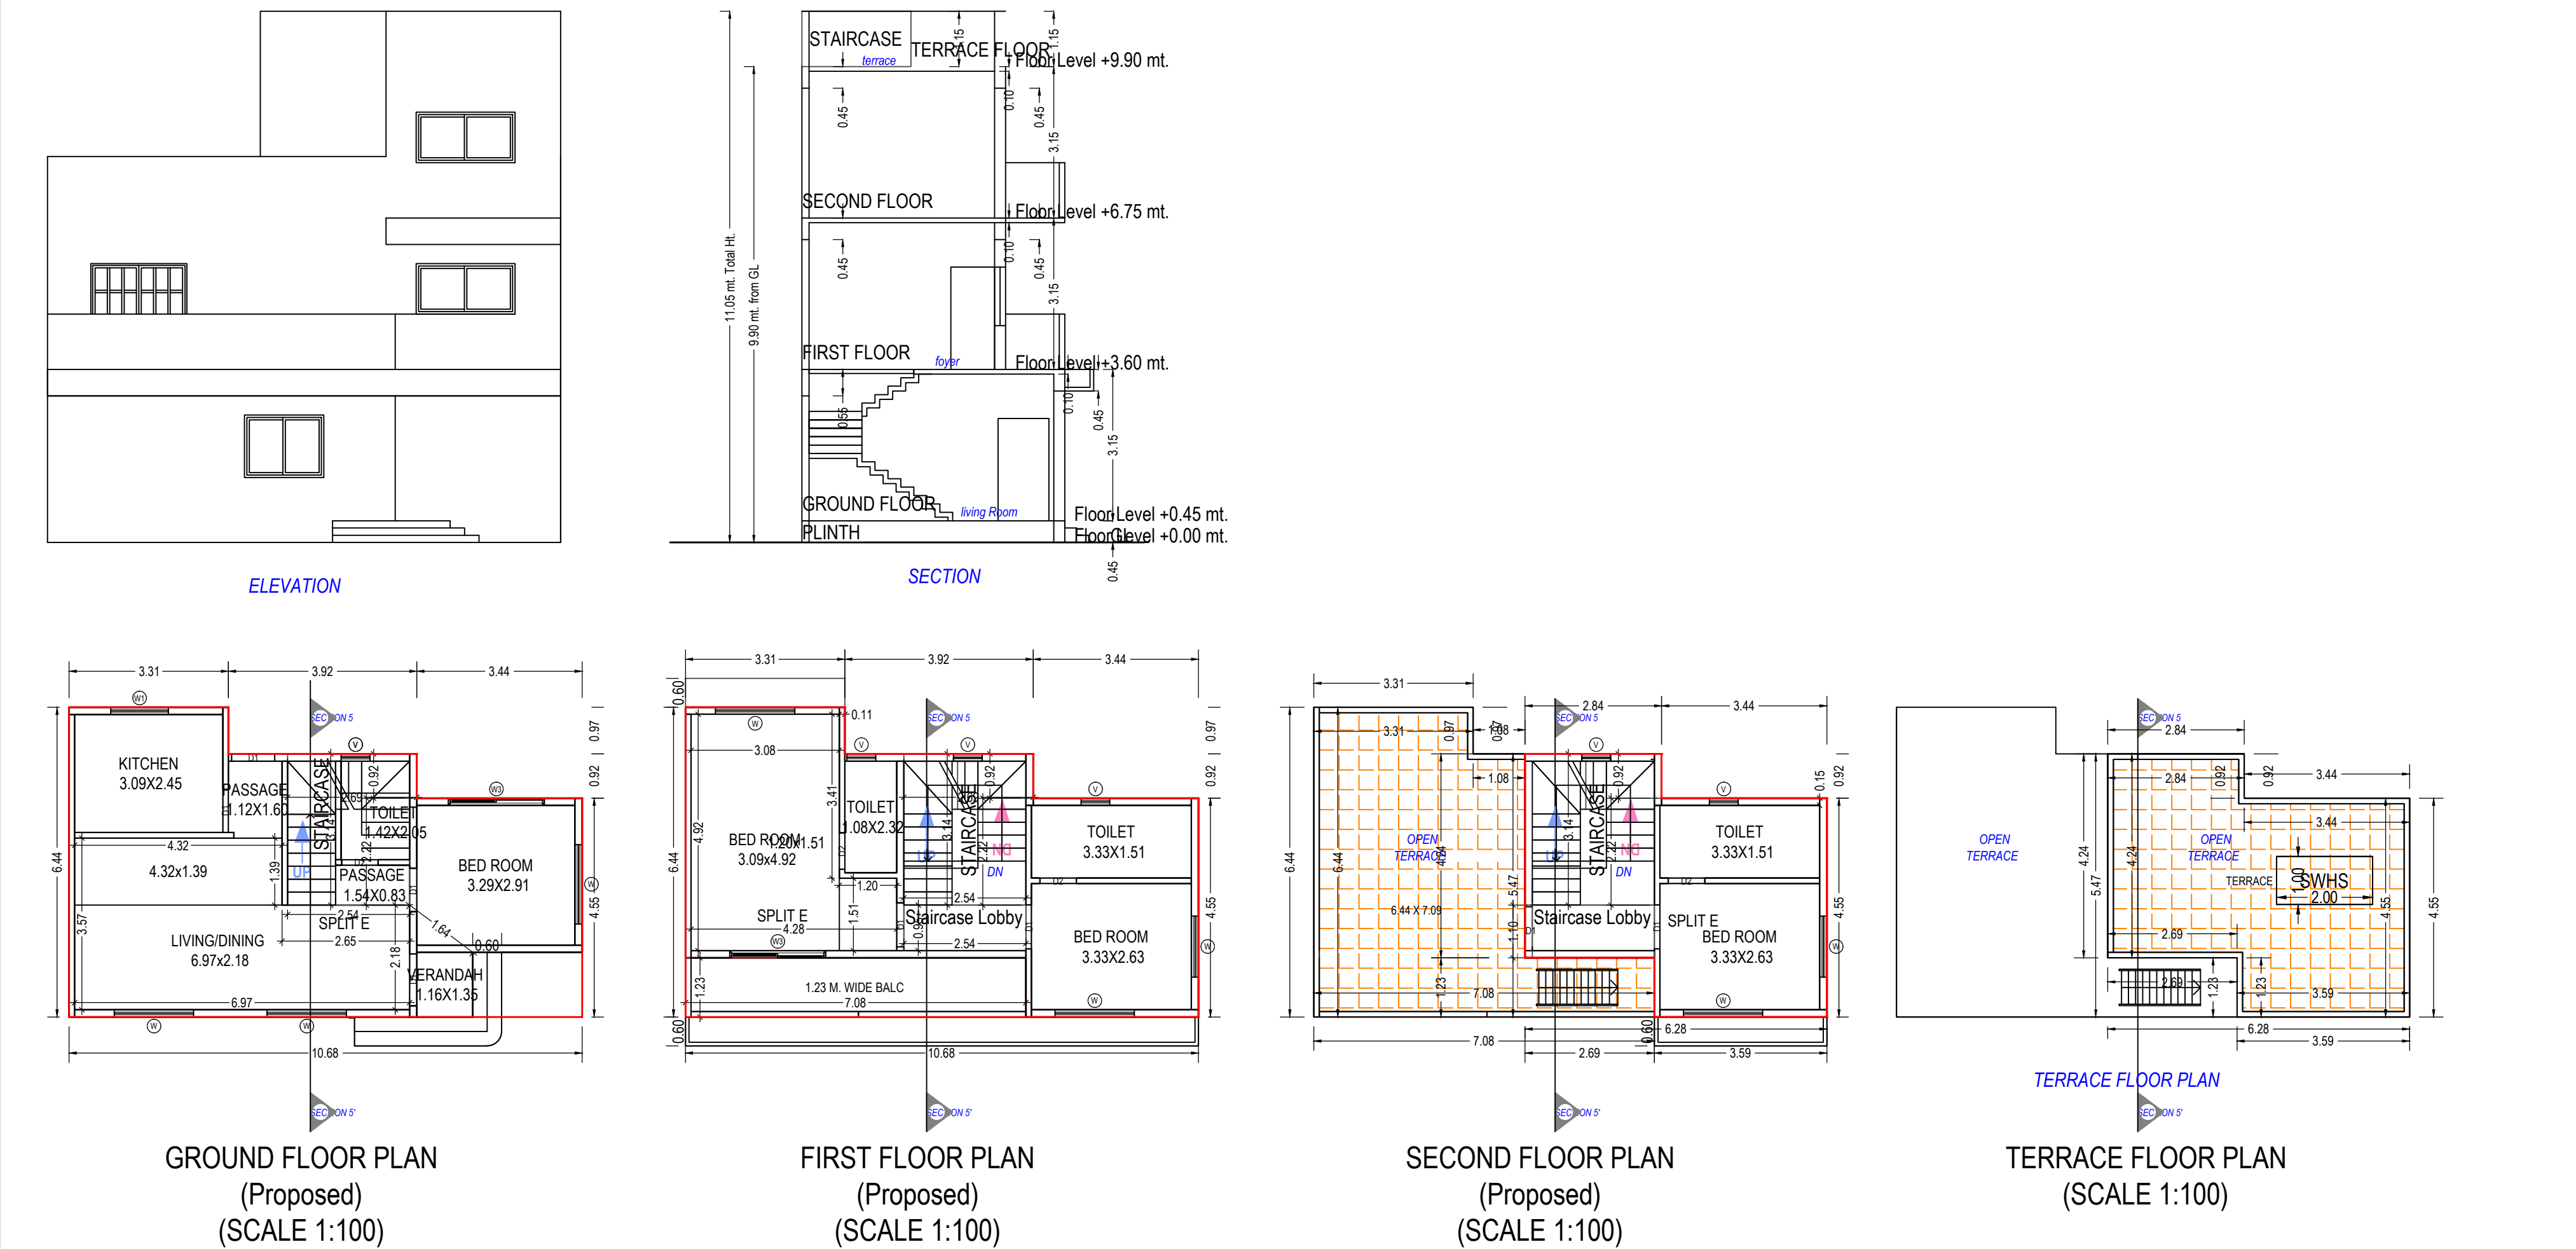

UnitBUA Table for Building :E (BUNGLOW)

Floor	Name	UnitBUA Type	Gross UnitBUA Area	UnitBUA Area	Deductions (Area in Sq.mt.)		Carpet Area	No. of Unit
					Wall	Stair Case		
GROUND FLOOR PLAN	SPLIT E	DWELLING UNIT	55.41	55.41	6.05	8.13	41.23	01
	Total per Floor:	Typical Floor = 1	Total : 55.41	55.41	6.05	8.13	41.23	01
		Total :	55.41	55.41	6.05	8.13	41.23	01
FIRST FLOOR PLAN	SPLIT E	DWELLING UNIT	50.35	50.35	5.35	2.41	42.59	00
	Total per Floor:	Typical Floor = 1	Total : 50.35	50.35	5.35	2.41	42.59	00
		Total :	50.35	50.35	5.35	2.41	42.59	00
SECOND FLOOR PLAN	SPLIT E	DWELLING UNIT	27.90	27.90	3.38	11.39	13.13	00
	Total per Floor:	Typical Floor = 1	Total : 27.90	27.90	3.38	11.39	13.13	00
		Total :	27.90	27.90	3.38	11.39	13.13	00
-	Total:	-	133.66	133.66	14.79	21.92	96.95	01

Building :E (BUNGLOW)

Floor Name	Total Built Up Area (Sq.mt.)	Deductions from FSI/Area in Sq.mt.)			Proposed FSI Area (Sq.mt.)	Total FSI Area (Sq.mt.)	No. of Unit
		StairCase	Stair Lobby	Covered Area			
Ground Floor	58.47	8.13	0.00	3.06	47.29	47.29	01
First Floor	58.47	8.13	2.41	0.00	47.94	47.94	00
Second Floor	27.90	8.60	2.79	0.00	16.51	16.51	00
Terrace Floor	0.00	0.00	0.00	0.00	0.00	0.00	00
Total:	144.84	24.86	5.20	3.06	111.74	111.74	01
Total Number of Same Buildings:	1						
Total:	144.84	24.86	5.20	3.06	111.74	111.74	01

Balcony Calculations Table

FLOOR	SIZE	AREA	TOTAL AREA
FIRST FLOOR PLAN	1.23 X 7.09 X 1 X 1	8.71	8.71
Total	-	-	8.71

SCHEDULE OF DOOR:

BUILDING NAME	NAME	LENGTH	HEIGHT	NOS
E (BUNGLOW)	D2	0.76	2.10	04
E (BUNGLOW)	D1	0.90	2.10	03
E (BUNGLOW)	D1	0.91	2.10	03
E (BUNGLOW)	D1	1.08	2.13	01

SCHEDULE OF WINDOW/VENTILATION:

BUILDING NAME	NAME	LENGTH	HEIGHT	NOS
E (BUNGLOW)	V	0.60	1.00	06
E (BUNGLOW)	W1	1.20	1.20	01
E (BUNGLOW)	W	1.27	1.20	02
E (BUNGLOW)	W	1.65	1.20	06
E (BUNGLOW)	W3	2.00	1.80	02

Staircase Checks (Table 8a-1)

Floor Name	StairCase Name	Flight Width	Tread Width	Riser Height
GROUND FLOOR PLAN	STAIRCASE	1.00	0.27	0.21
FIRST FLOOR PLAN	STAIRCASE	1.00	0.27	0.21
SECOND FLOOR PLAN	STAIRCASE	1.00	0.27	0.21

OWNER'S NAME AND SIGNATURE

BHAVESH BHUPATRAI SHAH

ARCH/ENG'S NAME AND SIGNATURE

DOSHI MANISH HARSHADBHAI

AR0018160821R3


STRUCTURE ENGINEER

DOSHI MANISH HARSHADBHAI


AR0018160821R3

SUPERVISOR'S NAME AND SIGNATURE

Shah Priyank Rajeshkumar

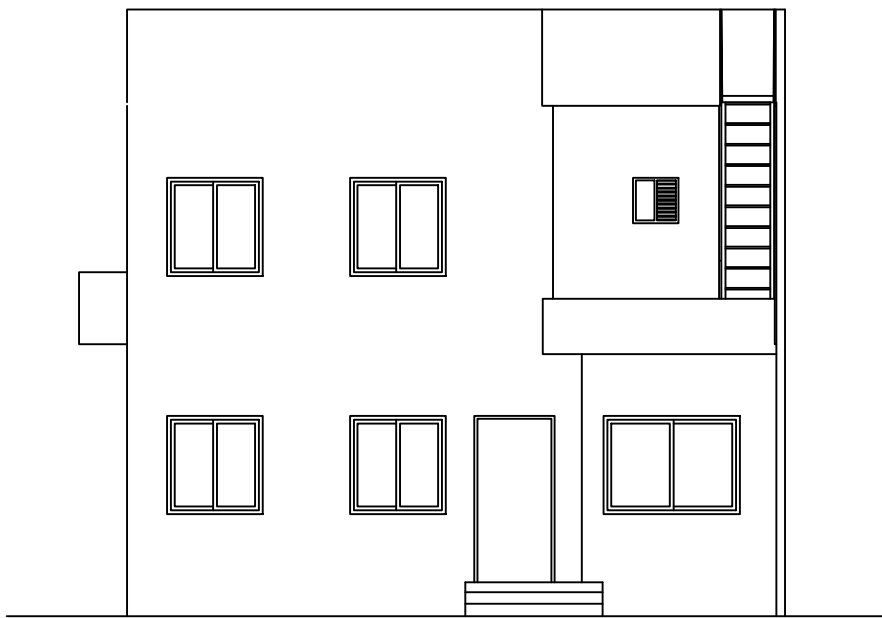


ELEVATION

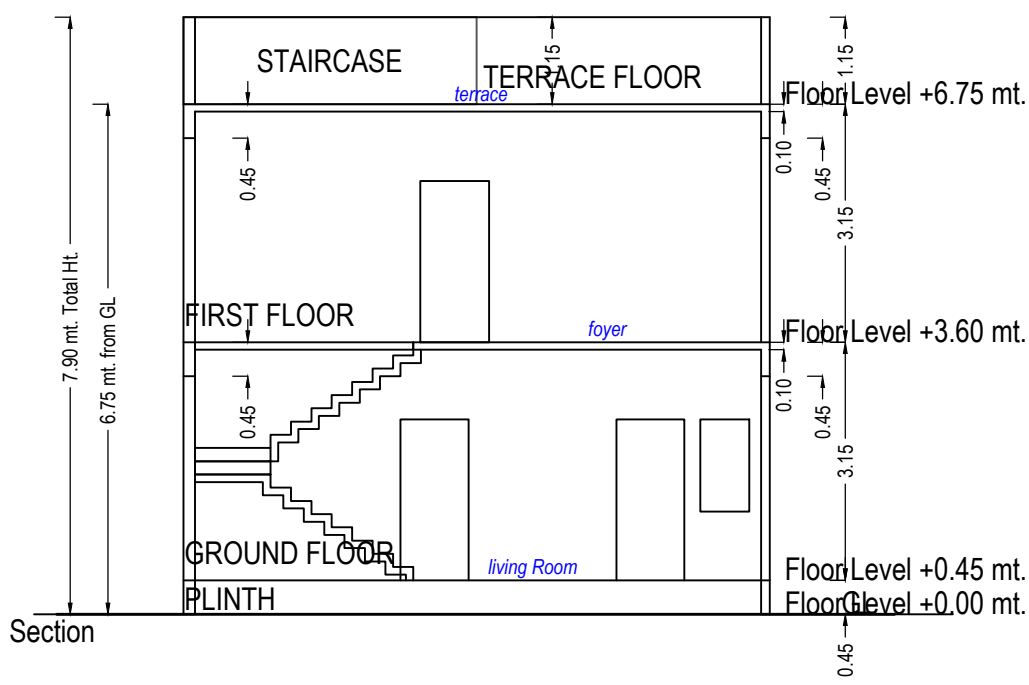


Section

UnitBUA Table for Building :F (BUNGLOW)


Floor	Name	UnitBUA Type	Gross UnitBUA Area	Deductions From Gross UnitBUA(Area in Sq.mt.)	UnitBUA Area	Deductions (Area in Sq.mt.)		Carpet Area	No. of Unit
				Void		Wall	Stair Case		
GROUND FLOOR PLAN	SPLIT F	DWELLING UNIT	57.79	0.00	57.79	6.56	7.61	43.62	01
	Total :		57.79	0.00	57.79	6.56	7.61	43.62	01
	Typical Floor = 1								
	Total :		57.79	0.00	57.79	6.56	7.61	43.62	01
FIRST FLOOR PLAN	SPLIT F	DWELLING UNIT	56.99	1.92	55.07	6.18	4.00	44.89	00
	Total :		56.99	1.92	55.07	6.18	4.00	44.89	00
	Typical Floor = 1								
	Total :		56.99	1.92	55.07	6.18	4.00	44.89	00
-	Total:	-	-	-	-	-	-	-	-
Total:			114.78	1.92	112.86	12.74	11.61	88.51	01

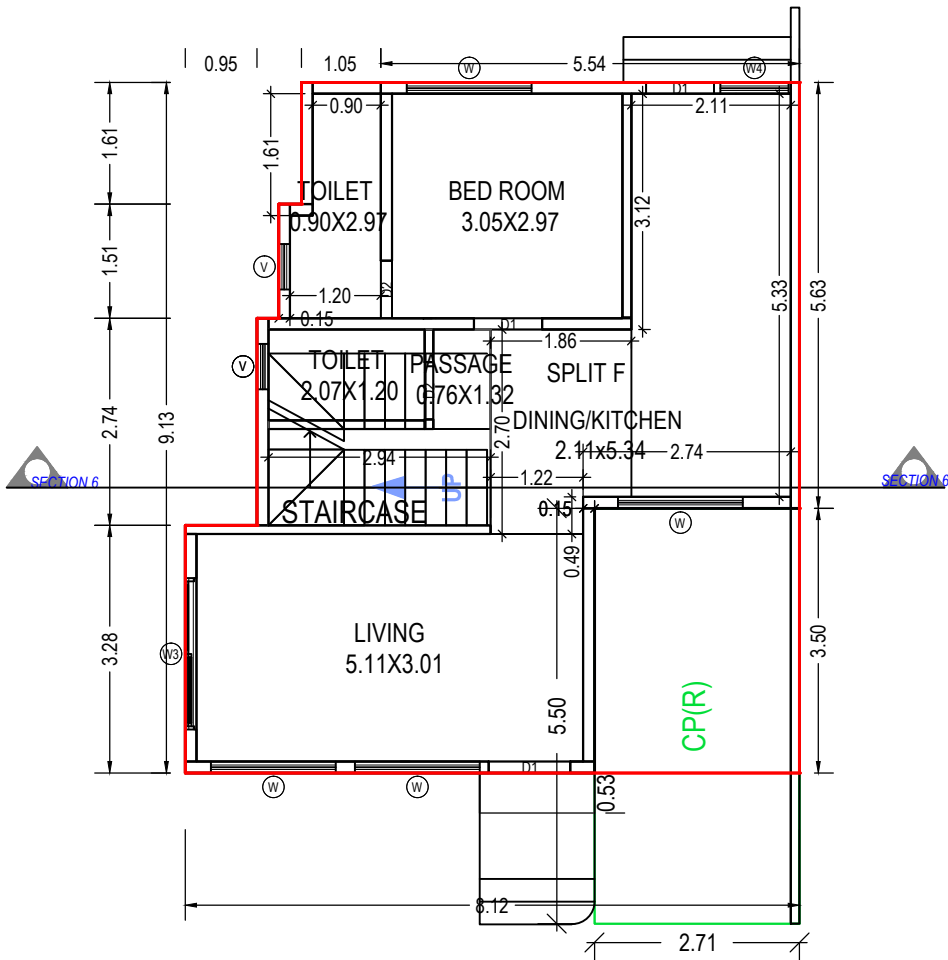

GROUND FLOOR PLAN
(Proposed)
(SCALE 1:100)

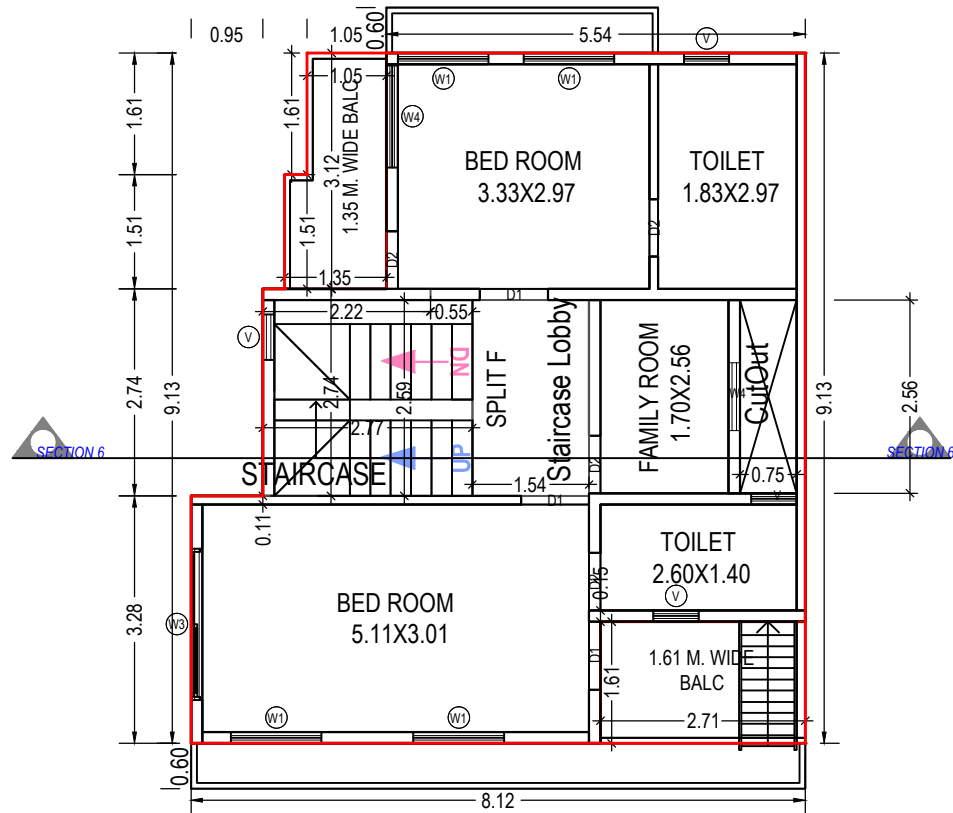

FIRST FLOOR PLAN
(Proposed)
(SCALE 1:100)

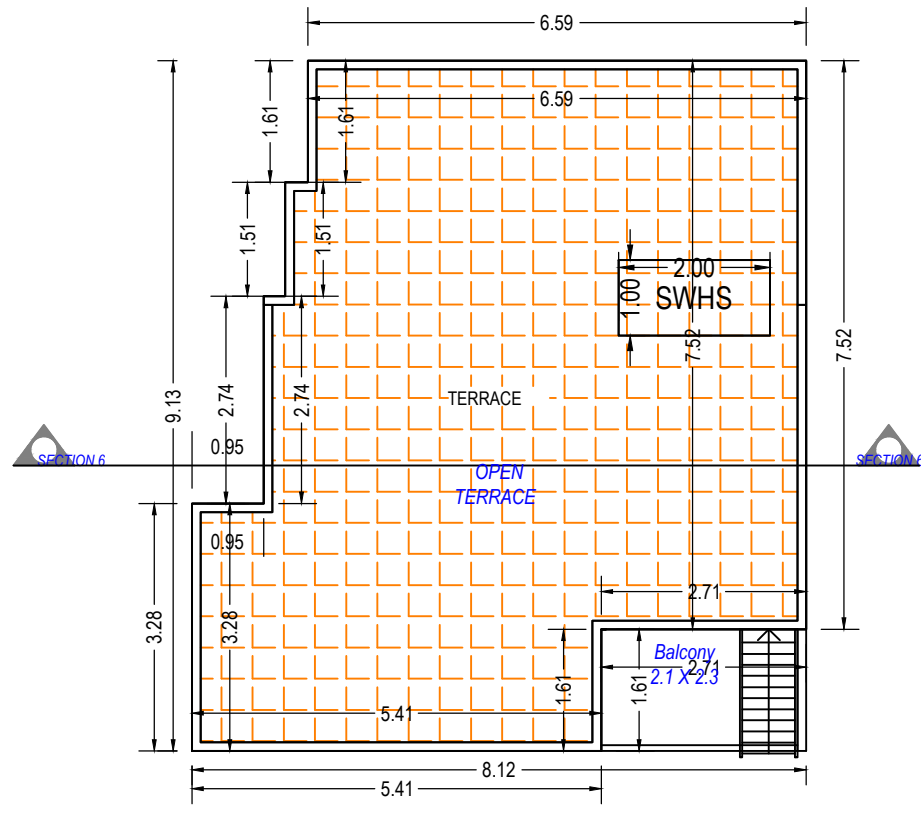

TERRACE FLOOR PLAN
(SCALE 1:100)

Building :F (BUNGLOW)

Floor Name	Total Built Up Area (Sq.mt.)	Deductions from FSI(Area in Sq.mt.)			Proposed FSI Area (Sq.mt.)	Total FSI Area (Sq.mt.)	No. of Unit
		StairCase	Stair Lobby	Parking	Resi.		
Ground Floor	67.27	7.61	0.00	9.49	50.17	50.17	01
First Floor	67.27	7.51	4.00	0.00	55.76	55.76	00
Terrace Floor	0.00	0.00	0.00	0.00	0.00	0.00	00
Total:	134.54	15.12	4.00	9.49	105.93	105.93	01
Total Number of Same Buildings:	1						
Total:	134.54	15.12	4.00	9.49	105.93	105.93	01

SCHEDULE OF WINDOW/VENTILATION:

BUILDING NAME	NAME	LENGTH	HEIGHT	NOS
F (BUNGLOW)	V	0.60	1.00	06
F (BUNGLOW)	W4	0.90	1.20	02
F (BUNGLOW)	W1	1.20	1.20	04
F (BUNGLOW)	W4	1.35	1.20	01
F (BUNGLOW)	W	1.65	1.20	04
F (BUNGLOW)	W3	2.00	1.80	02

Staircase Checks (Table 8a-1)

Floor Name	StairCase Name	Flight Width	Tread Width	Riser Height
GROUND FLOOR PLAN	STAIRCASE	1.00	0.27	0.20
FIRST FLOOR PLAN	STAIRCASE	1.00	0.27	0.18

SCHEDULE OF DOOR:

BUILDING NAME	NAME	LENGTH	HEIGHT	NOS
F (BUNGLOW)	D2	0.76	2.10	06
F (BUNGLOW)	D1	0.90	2.10	05
F (BUNGLOW)	D1	1.08	2.13	01

Balcony Calculations Table

FLOOR	SIZE	AREA	TOTAL AREA
FIRST FLOOR PLAN	1.61 X 2.71 X 1 X 1	4.36	8.09
	1.35 X 3.12 X 1 X 1	3.73	
Total	-	-	8.09

OWNER'S NAME AND SIGNATURE

BHAVESH BHUPATRAI SHAH

ARCH/ENG'S NAME AND SIGNATURE

DOSHI MANISH

HARSHADBHAI

AR0018160821R3

STRUCTURE ENGINEER



DOSHI MANISH HARSHADBHAI



AR0018160821R3

SUPERVISOR'S NAME AND SIGNATURE

Shah Priyank Rajeshkumar



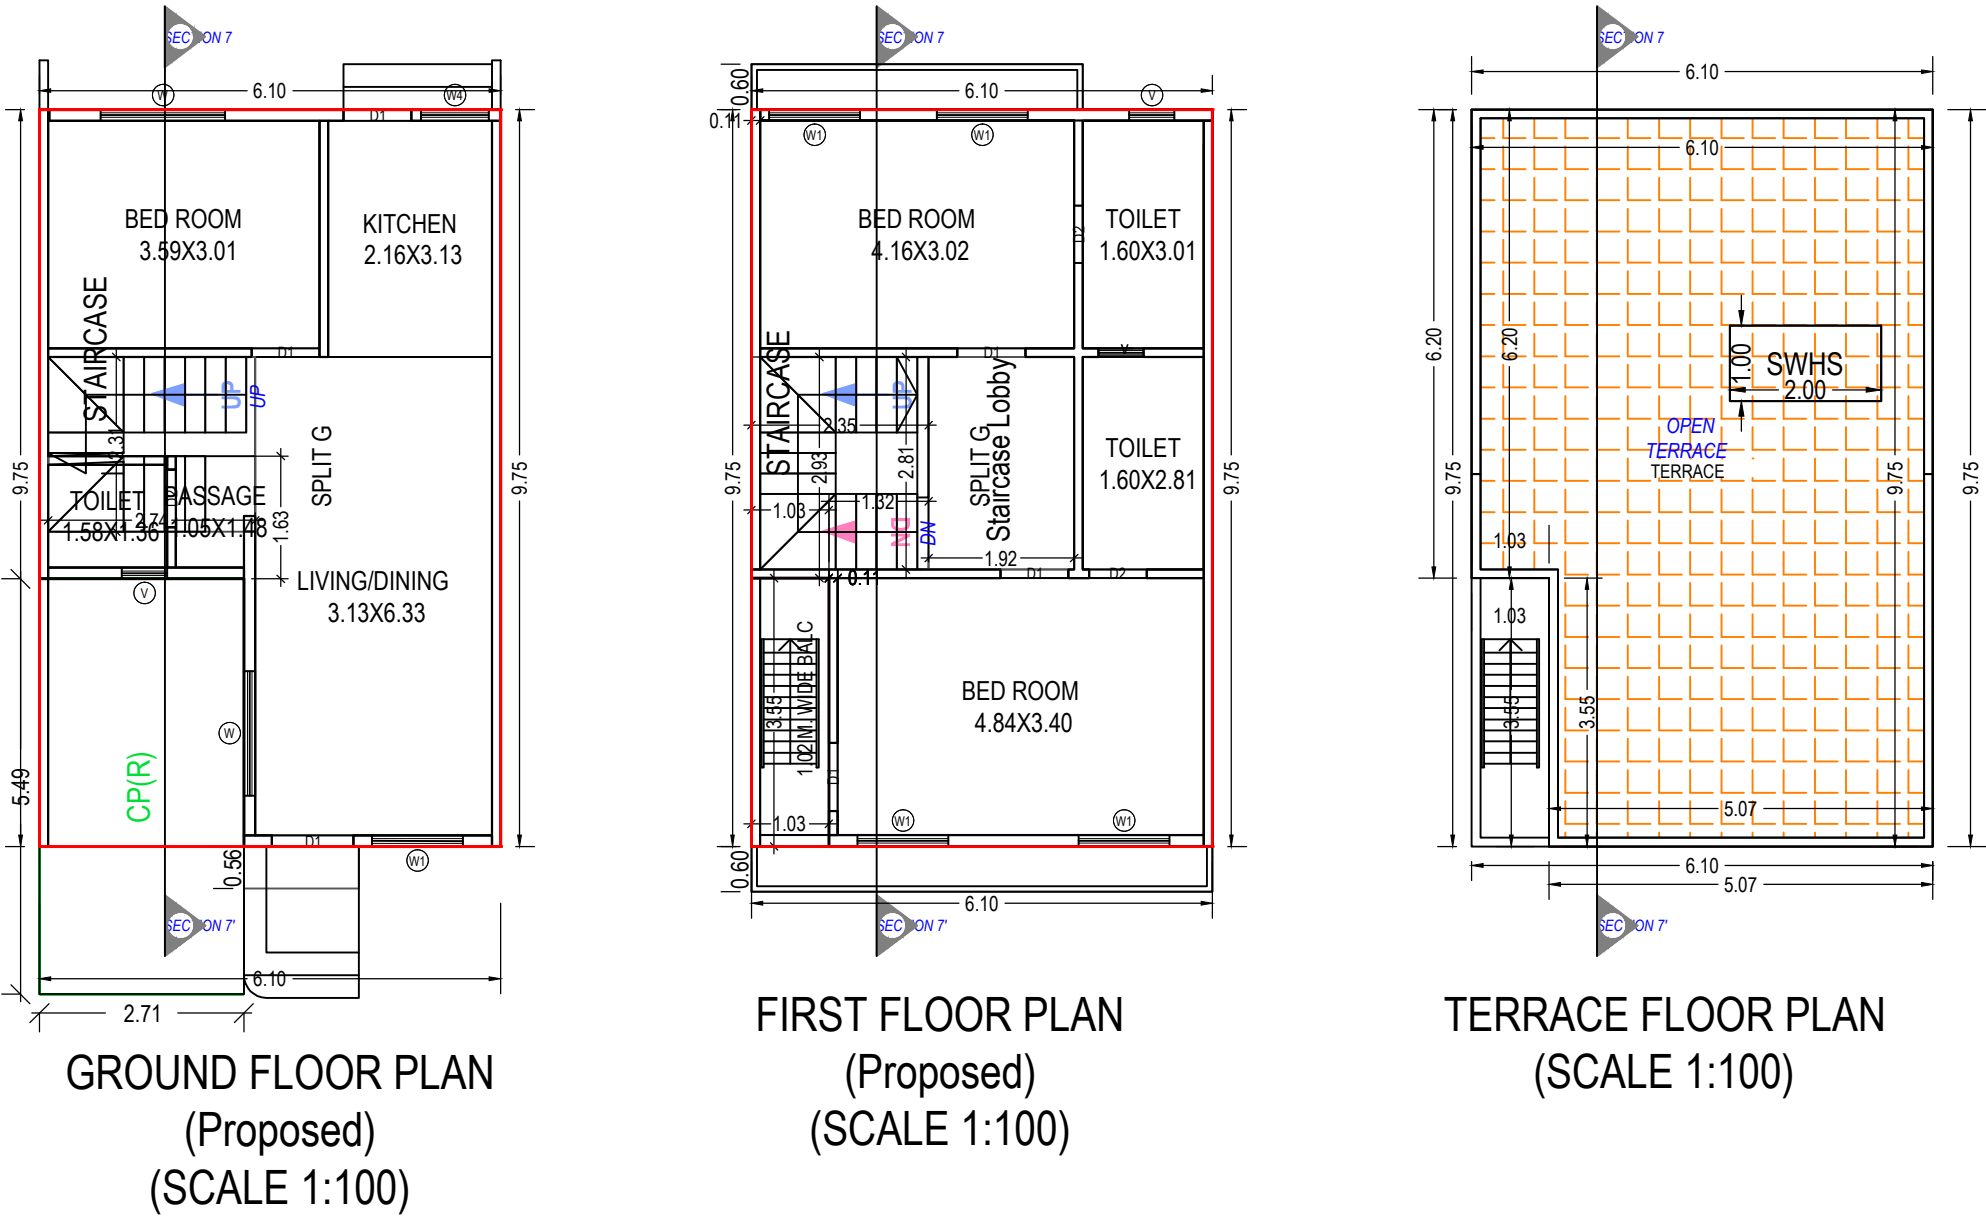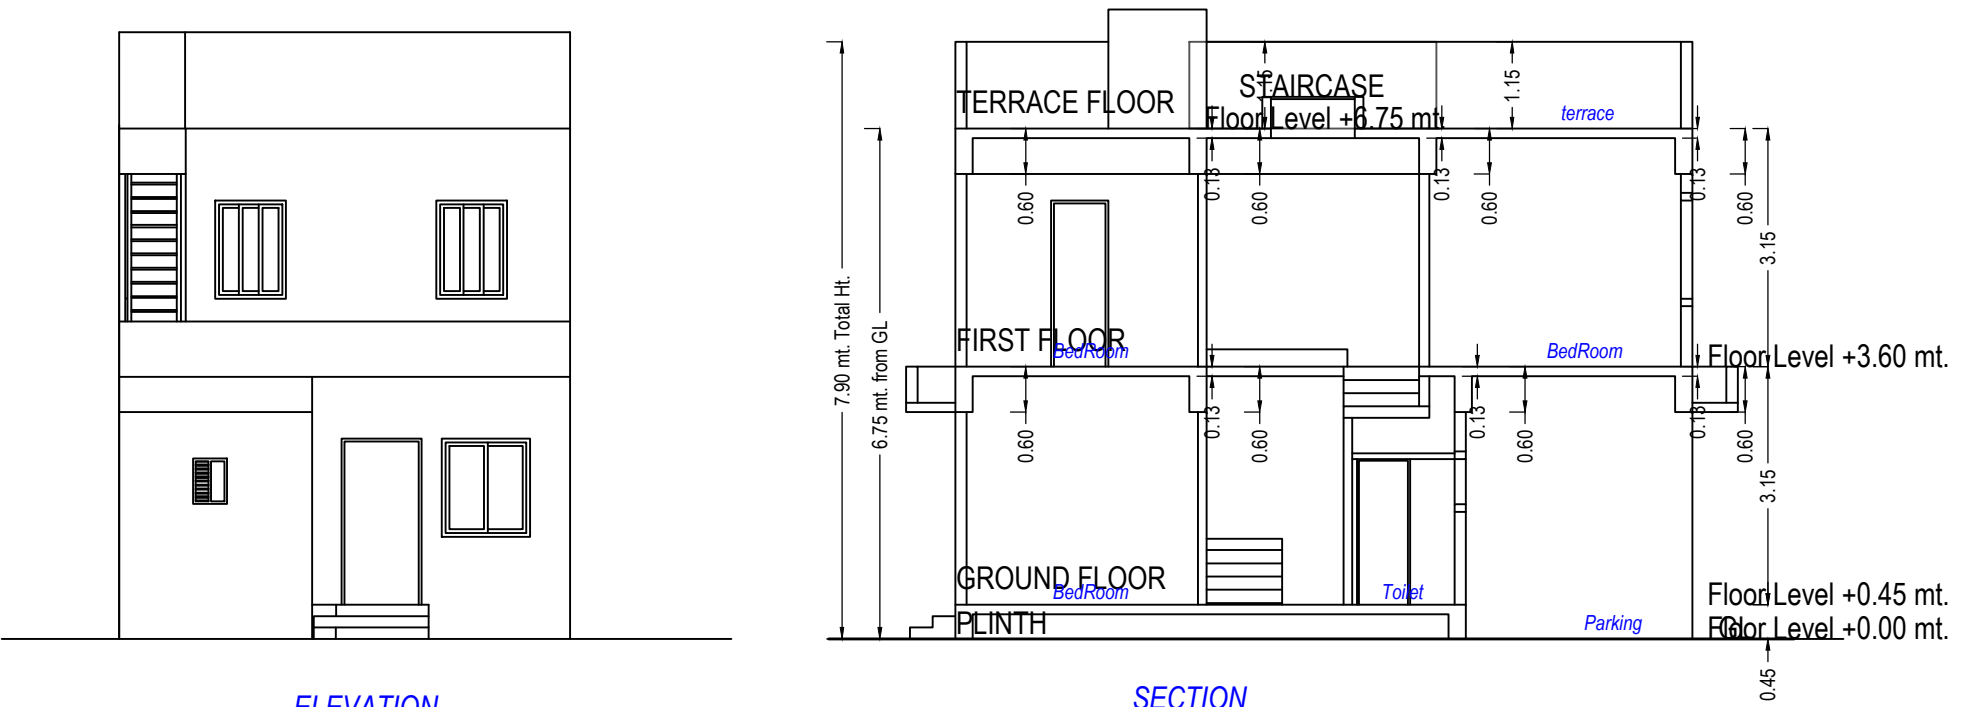

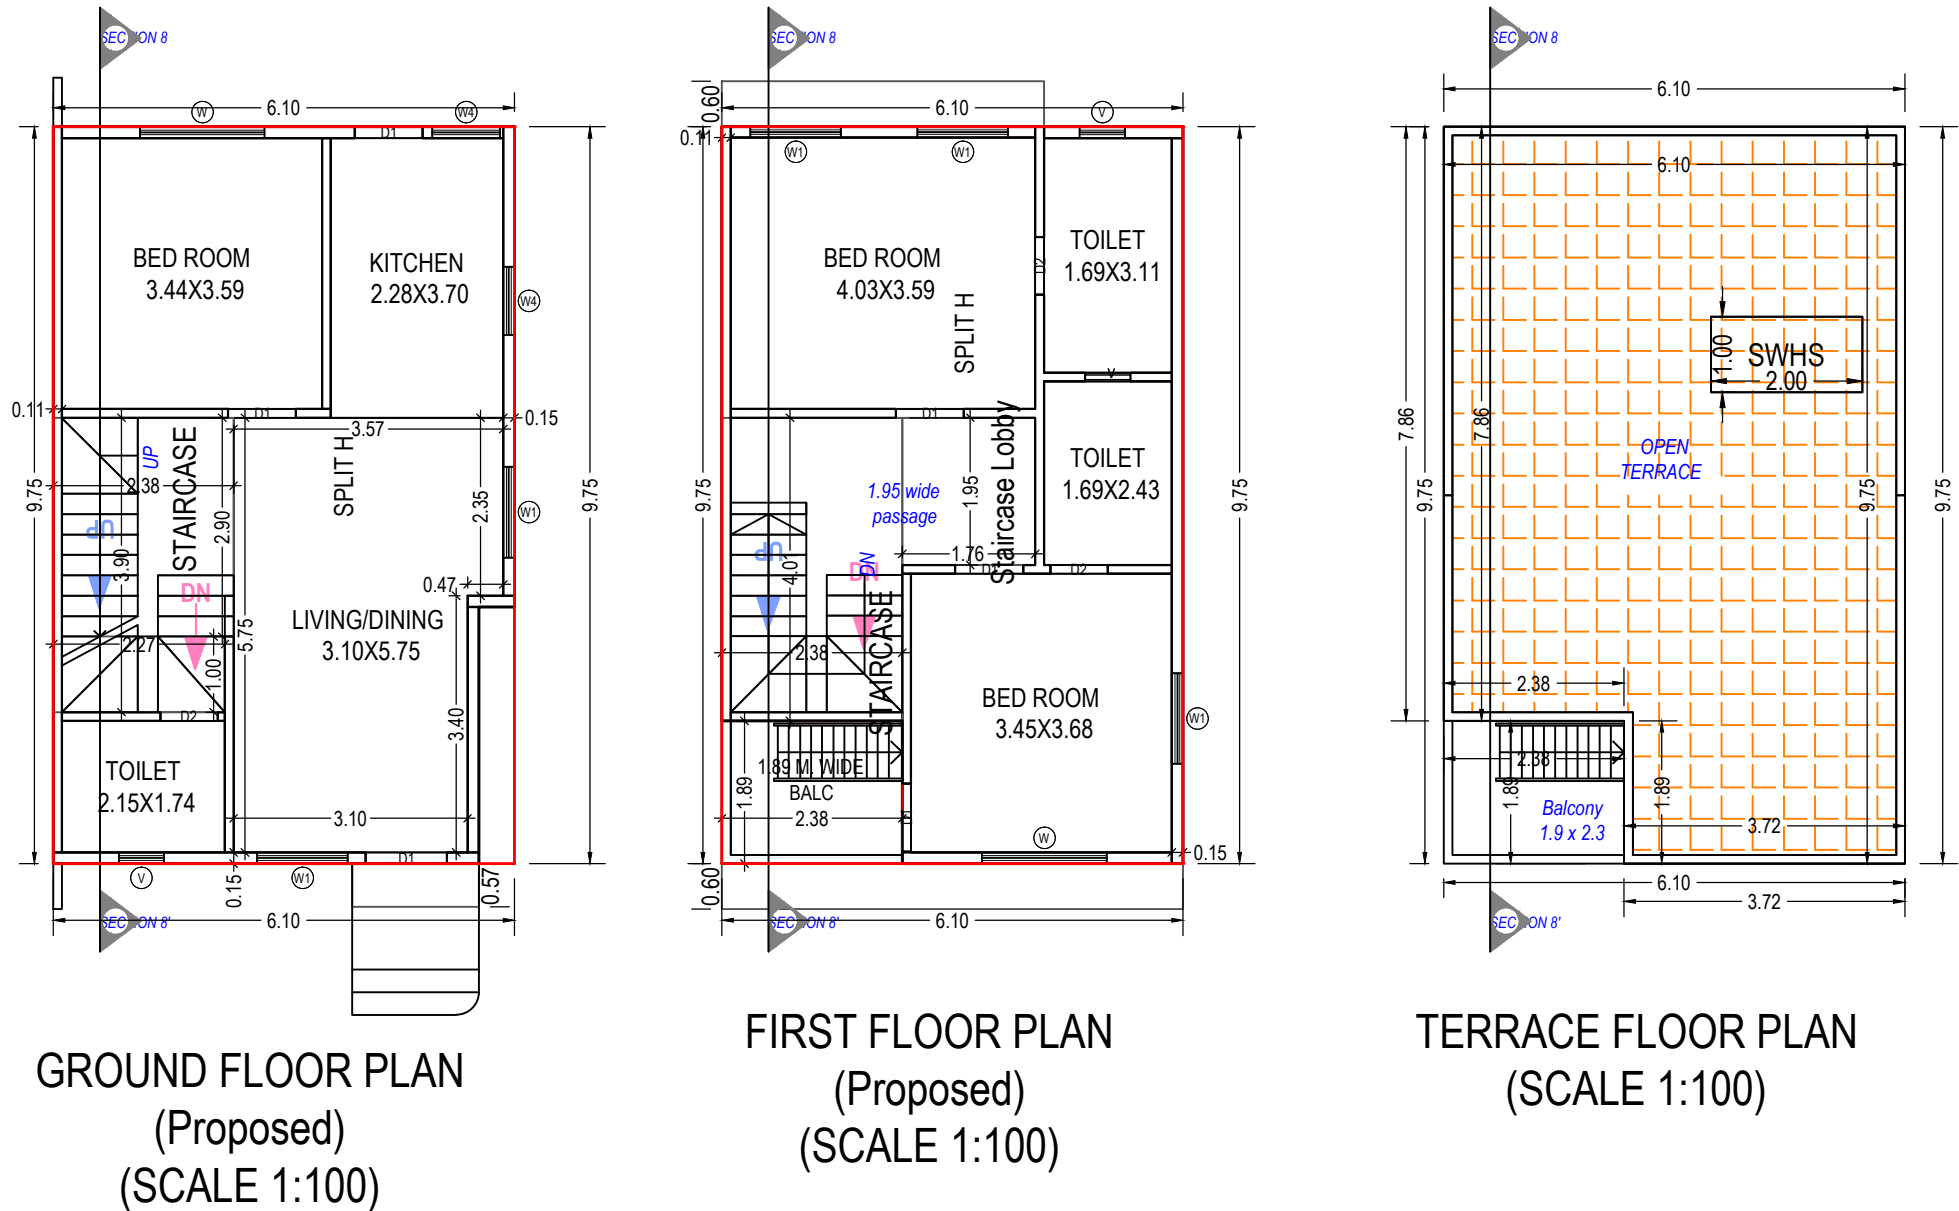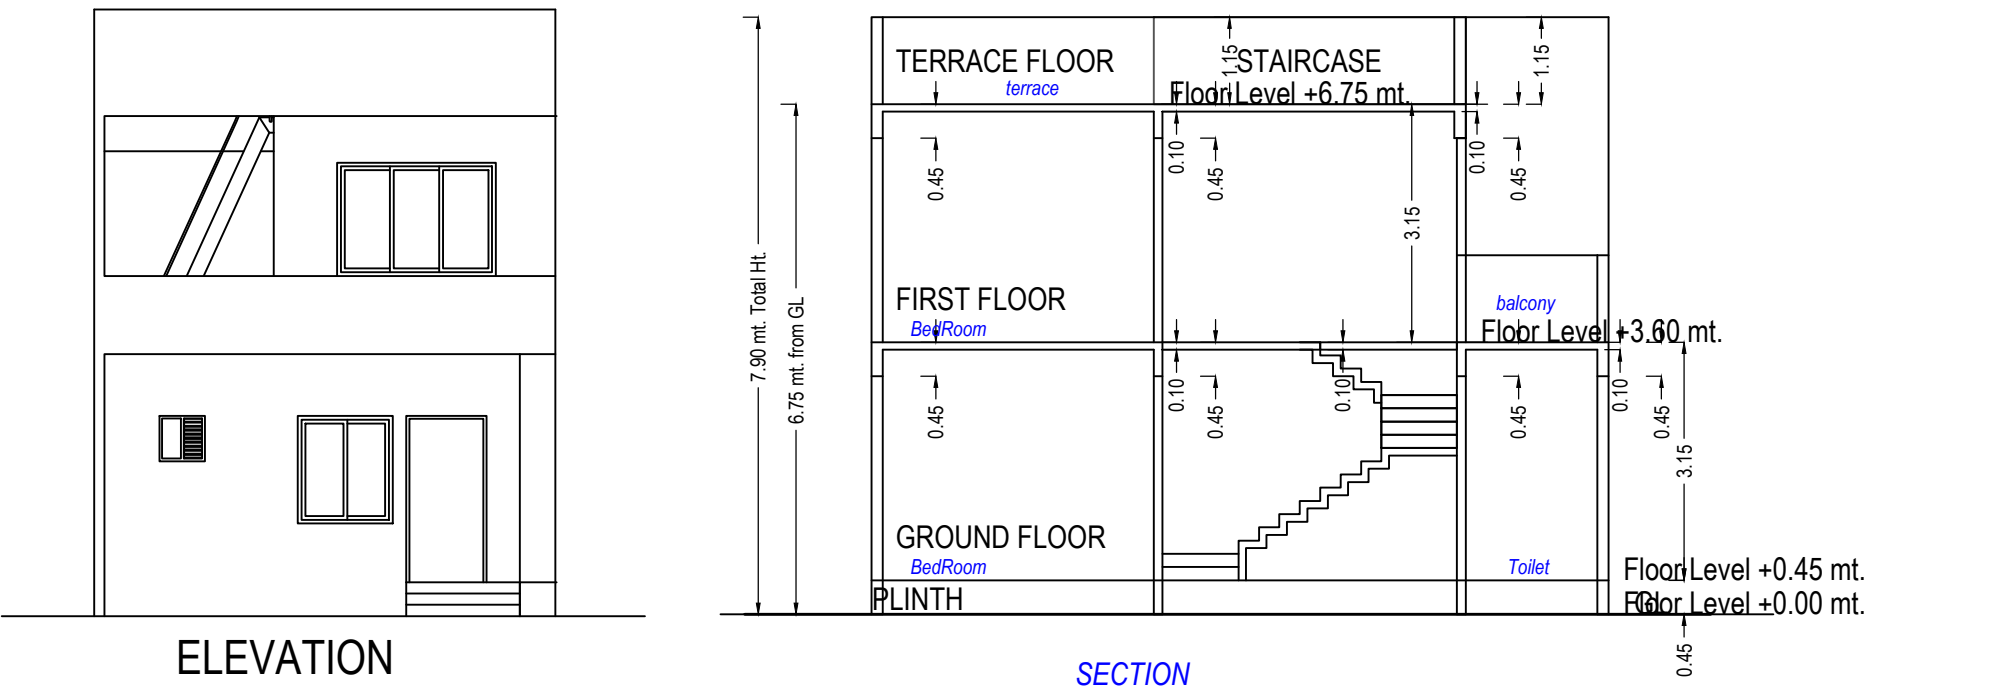

UnitBUA Table for Building :H (BUNGLOW)

Floor	Name	UnitBUA Type	Gross UnitBUA Area	UnitBUA Area	Deductions (Area in Sq.mt.)		Carpet Area	No. of Unit
					Wall	Stair Case		
GROUND FLOOR PLAN	SPLIT H	DWELLING UNIT	57.88	57.88	5.24	9.17	43.47	01
		Total :	57.88	57.88	5.24	9.17	43.47	01
	Total per Floor:	Typical Floor = 1						
		Total :	57.88	57.88	5.24	9.17	43.47	01
FIRST FLOOR PLAN	SPLIT H	DWELLING UNIT	49.91	49.91	4.44	3.43	42.04	00
		Total :	49.91	49.91	4.44	3.43	42.04	00
	Total per Floor:	Typical Floor = 1						
		Total :	49.91	49.91	4.44	3.43	42.04	00
-								
Total:	-	-	107.79	107.79	9.68	12.61	85.51	01

Building :H (BUNGLOW)

Floor Name	Total Built Up Area (Sq.mt.)	Deductions from FSI(Area in Sq.mt.)			Proposed FSI Area (Sq.mt.) Resi.	Total FSI Area (Sq.mt.)	No. of Unit
		StairCase	Stair Lobby	Covered Area			
Ground Floor	59.48	9.17	0.00	1.60	48.70	48.70	01
First Floor	59.48	9.56	3.43	0.00	46.48	46.48	00
Terrace Floor	0.00	0.00	0.00	0.00	0.00	0.00	00
Total:	118.95	18.73	3.43	1.60	95.18	95.18	01
Total Number of Same Buildings:	1						
Total:	118.95	18.73	3.43	1.60	95.18	95.18	01

Balcony Calculations Table

FLOOR	SIZE	AREA	TOTAL AREA
FIRST FLOOR PLAN	1.89 X 2.39 X 1 X 1	4.51	4.51
Total	-	-	4.51

SCHEDULE OF WINDOW/VENTILATION:

BUILDING NAME	NAME	LENGTH	HEIGHT	NOS
H (BUNGLOW)	V	0.60	1.00	03
H (BUNGLOW)	W4	0.90	1.20	02
H (BUNGLOW)	W1	1.20	1.20	05
H (BUNGLOW)	W	1.65	1.20	02

Staircase Checks (Table 8a-1)

Floor Name	StairCase Name	Flight Width	Tread Width	Riser Height
GROUND FLOOR PLAN	STAIRCASE	1.00	0.27	0.18
FIRST FLOOR PLAN	STAIRCASE	1.00	0.27	0.21

SCHEDULE OF DOOR:

BUILDING NAME	NAME	LENGTH	HEIGHT	NOS
H (BUNGLOW)	D2	0.76	2.10	03
H (BUNGLOW)	D1	0.90	2.10	05
H (BUNGLOW)	D1	1.08	2.13	01

OWNER'S NAME AND SIGNATURE

BHAVESH BHUPATRAI SHAH

ARCH/ENG'S NAME AND SIGNATURE



DOSHI MANISH HARSHADBHAI
AR0018160821R3

STRUCTURE ENGINEER

DOSHI MANISH HARSHADBHAI
AR0018160821R3

SUPERVISOR'S NAME AND SIGNATURE

Shah Priyank Rajeshkumar

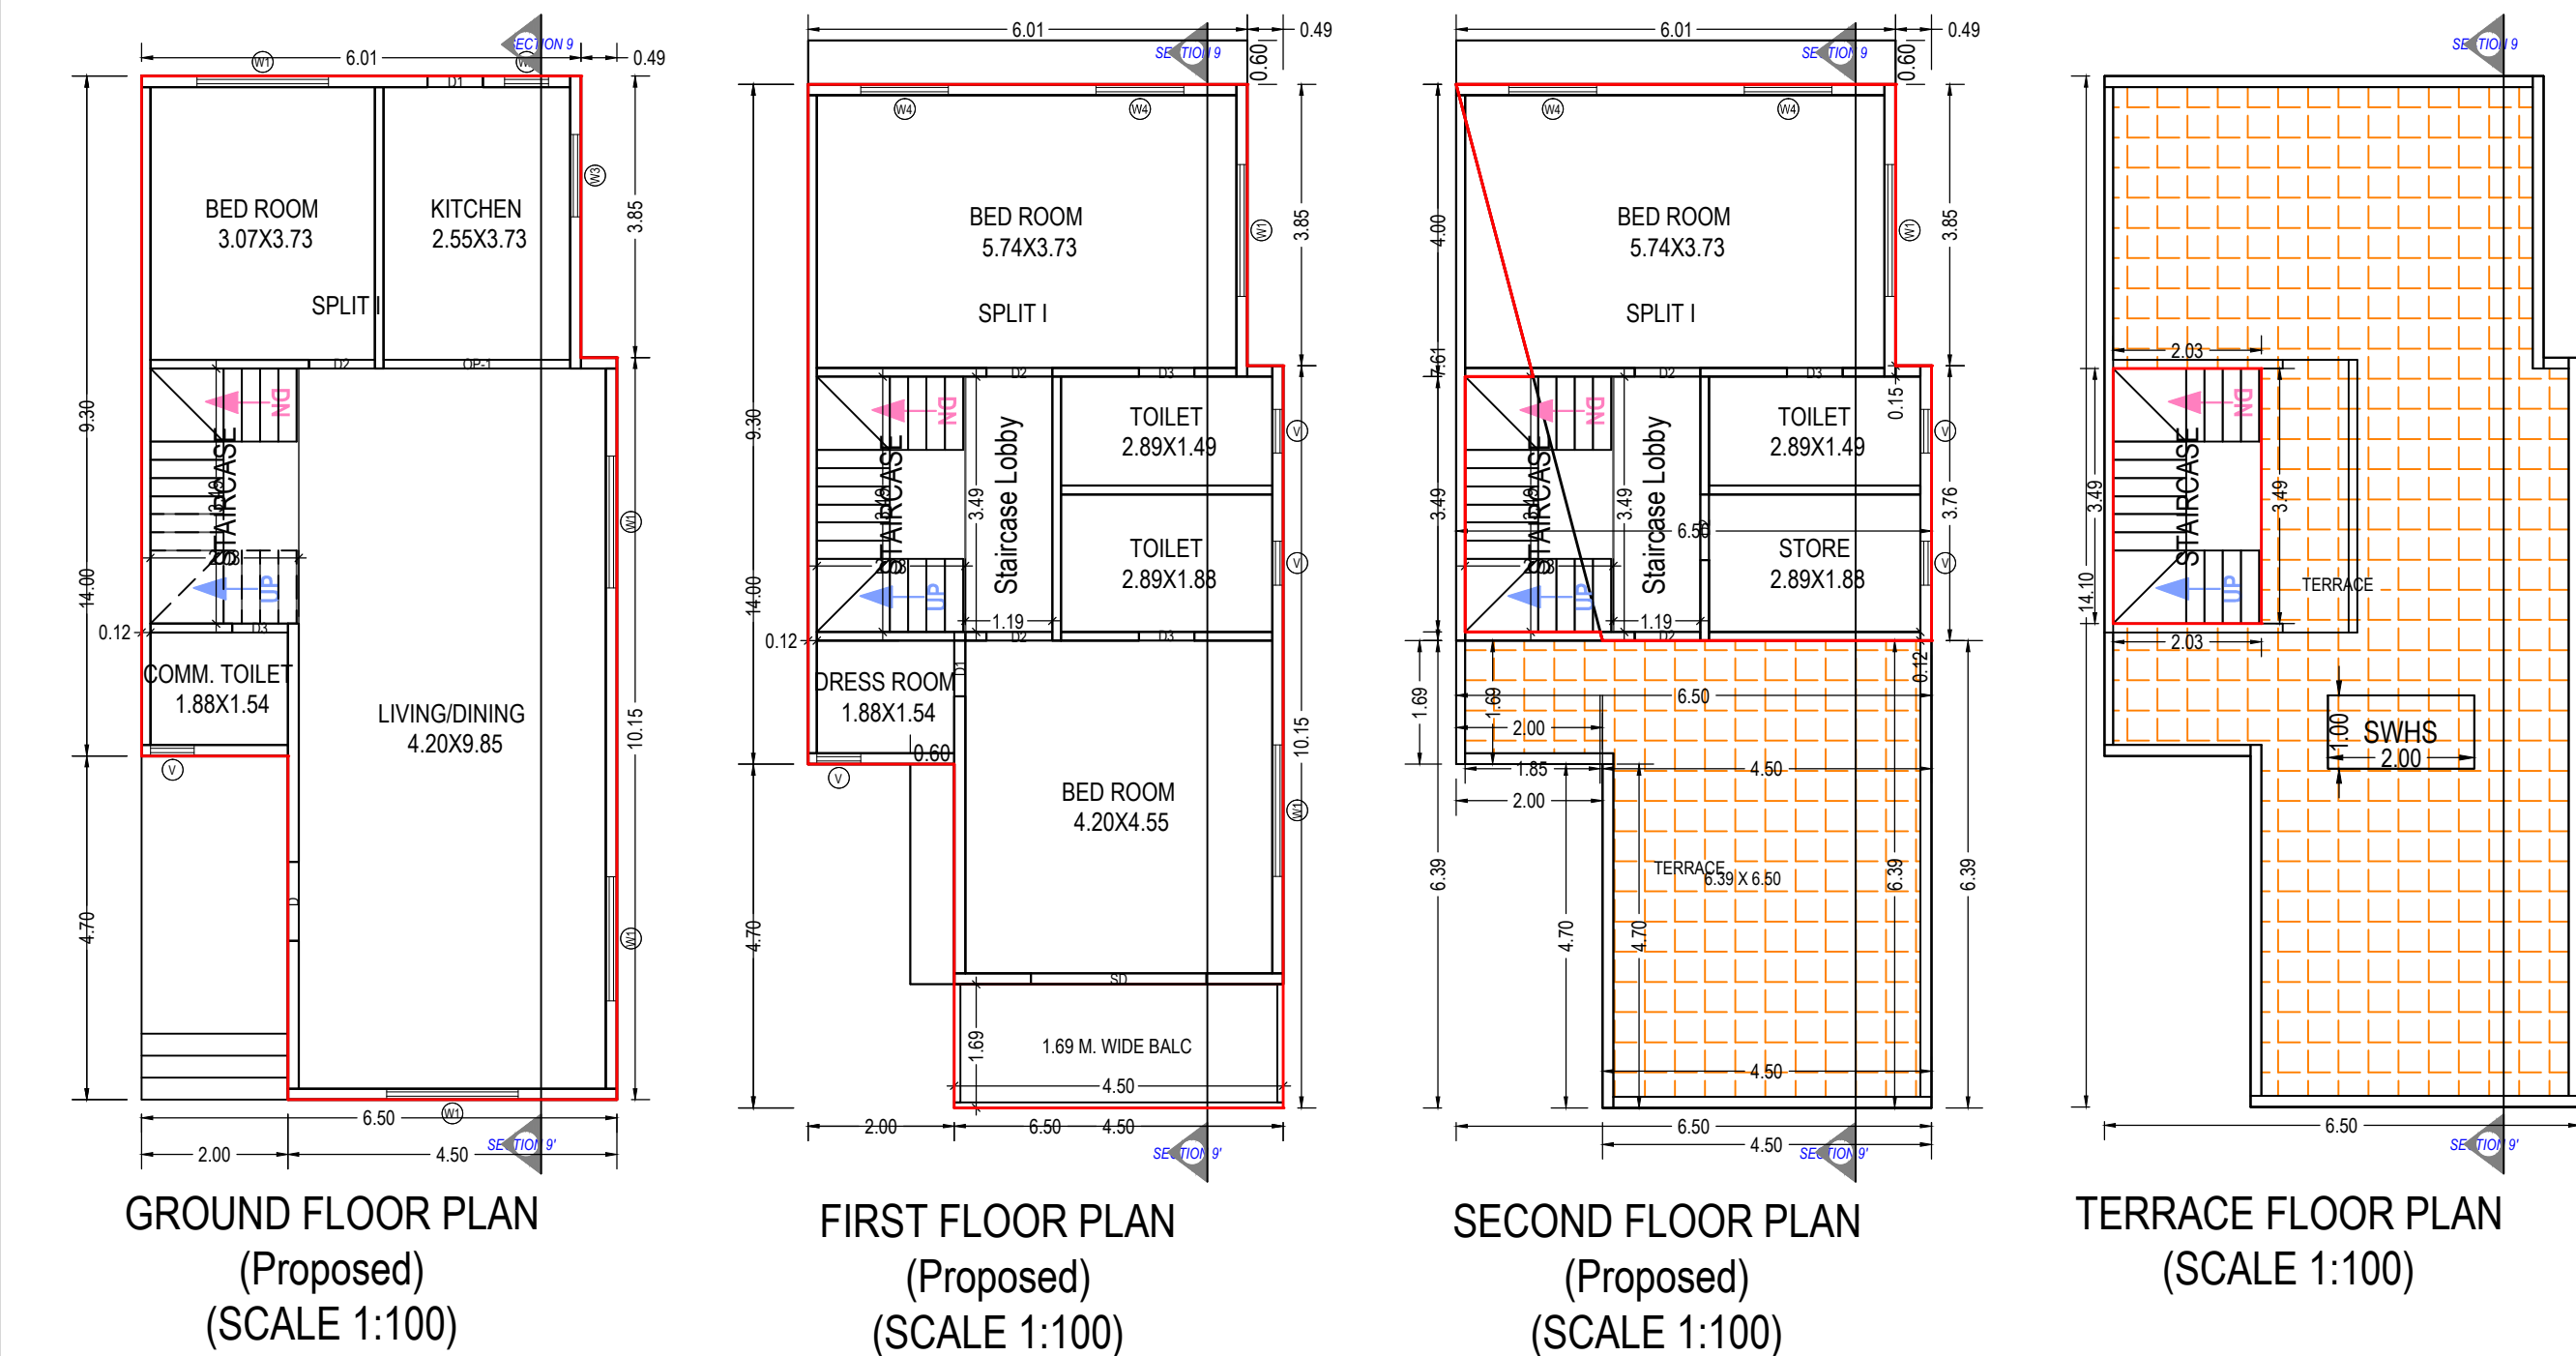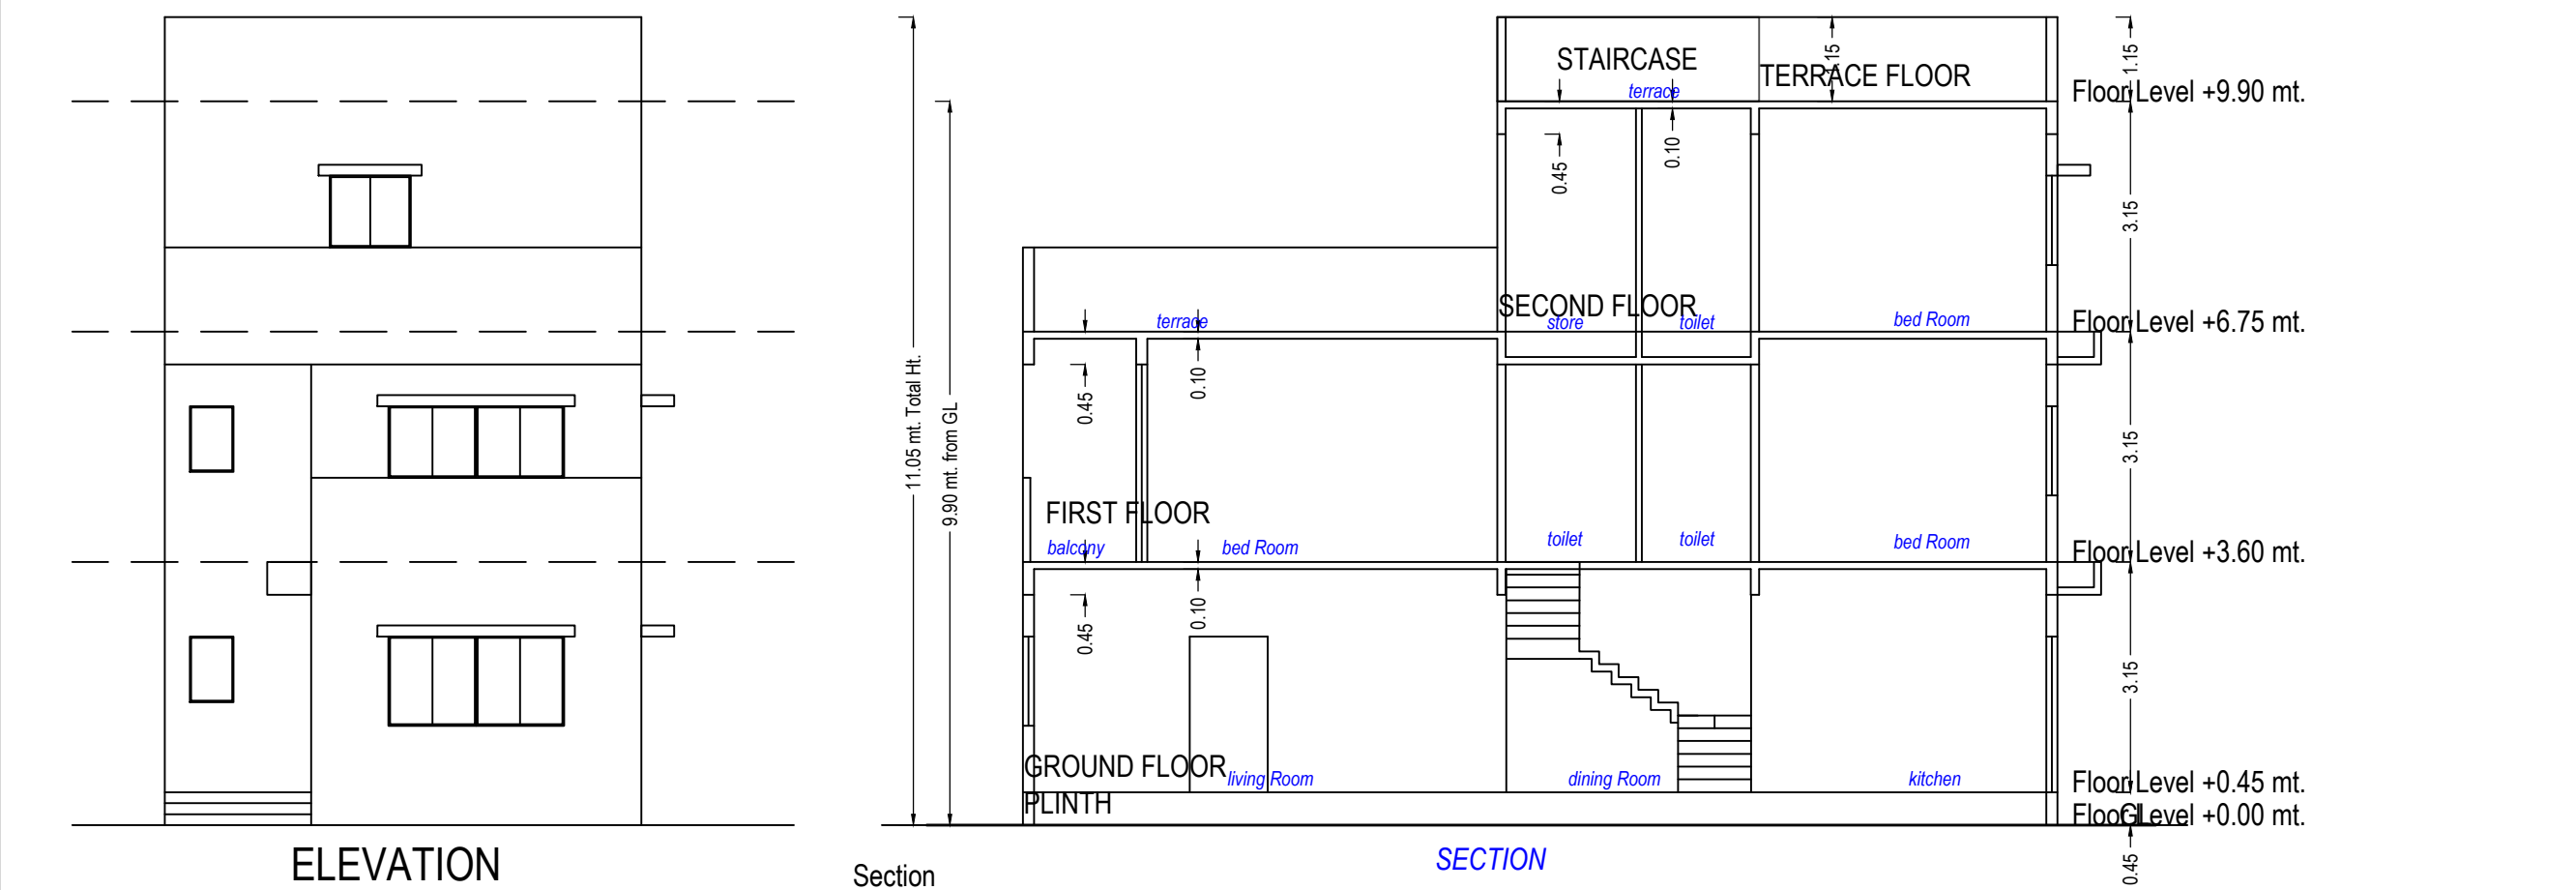

UnitBUA Table for Building :I (BUNGLOW)									
Floor	Name	UnitBUA Type	Gross UnitBUA Area	UnitBUA Area	Deductions (Area in Sq.mt.)		Carpet Area	No. of Unit	
					Wall	Stair Case			
GROUND FLOOR PLAN	SPLIT I	DWELLING UNIT	79.71	79.71	6.62	7.08	66.01	01	
		Total :	79.71	79.71	6.62	7.08	66.01	01	
		Typical Floor = 1							
		Total :	79.71	79.71	6.62	7.08	66.01	01	
FIRST FLOOR PLAN	SPLIT I	DWELLING UNIT	79.71	79.71	6.84	11.24	61.63	00	
		Total :	79.71	79.71	6.84	11.24	61.63	00	
		Typical Floor = 1							
		Total :	79.71	79.71	6.84	11.24	61.63	00	
SECOND FLOOR PLAN	SPLIT I	DWELLING UNIT	47.58	47.58	4.78	11.24	31.56	00	
		Total :	47.58	47.58	4.78	11.24	31.56	00	
		Typical Floor = 1							
		Total :	47.58	47.58	4.78	11.24	31.56	00	
-	-	-	207.00	207.00	18.24	29.56	159.20	01	
Total:	-	-	207.00	207.00	18.24	29.56	159.20	01	

Building :I (BUNGLOW)							
Floor Name	Total Built Up Area (Sq.mt.)	Deductions from FSI(Area in Sq.mt.)		Proposed FSI Area (Sq.mt.)	Total FSI Area (Sq.mt.)	No. of Unit	
		StairCase	Stair Lobby				
Ground Floor	79.71	7.08	0.00	72.63	72.63	01	
First Floor	79.71	7.08	4.15	68.48	68.48	00	
Second Floor	47.58	7.08	4.15	36.34	36.34	00	
Terrace Floor	7.08	7.08	0.00	0.00	0.00	00	
Total:	214.09	28.32	8.30	177.45	177.45	01	
Total Number of Same Buildings:	1						
Total:	214.09	28.32	8.30	177.45	177.45	01	

Balcony Calculations Table				
FLOOR	SIZE	AREA	TOTAL AREA	
FIRST FLOOR PLAN	1.69 X 4.50 X 1 X 1	7.61	7.61	
Total	-	-	7.61	

Staircase Checks (Table 8a-1)				
Floor Name	StairCase Name	Flight Width	Tread Width	Riser Height
GROUND FLOOR PLAN	STAIRCASE	1.00	0.25	0.19
FIRST FLOOR PLAN	STAIRCASE	1.00	0.25	0.19
SECOND FLOOR PLAN	STAIRCASE	1.00	0.25	0.19
TERRACE FLOOR PLAN	STAIRCASE	1.00	0.25	0.00

SCHEDULE OF WINDOW/VENTILATION:				
BUILDING NAME	NAME	LENGTH	HEIGHT	NOS
I (BUNGLOW)	V	0.80	1.00	06
I (BUNGLOW)	W2	0.80	1.20	01
I (BUNGLOW)	W3	1.13	1.20	01
I (BUNGLOW)	W4	1.20	1.20	04
I (BUNGLOW)	W1	1.70	1.20	01
I (BUNGLOW)	W1	1.80	1.20	06

SCHEDULE OF DOOR:				
BUILDING NAME	NAME	LENGTH	HEIGHT	NOS
I (BUNGLOW)	D3	0.76	2.10	04
I (BUNGLOW)	D1	0.76	2.10	02
I (BUNGLOW)	D2	0.90	2.10	05
I (BUNGLOW)	D	1.08	2.10	01
I (BUNGLOW)	SD	2.40	2.10	01
I (BUNGLOW)	OP-1	2.55	1.00	01

OWNER'S NAME AND SIGNATURE

BHAVESH BHUPATRAI SHAH

ARCH/ENG'S NAME AND SIGNATURE

DOSHI MANISH HARSHADBHAI
AR0018160821R3



STRUCTURE ENGINEER

DOSHI MANISH HARSHADBHAI
AR0018160821R3


SUPERVISOR'S NAME AND SIGNATURE

Shah Priyank Rajeshkumar




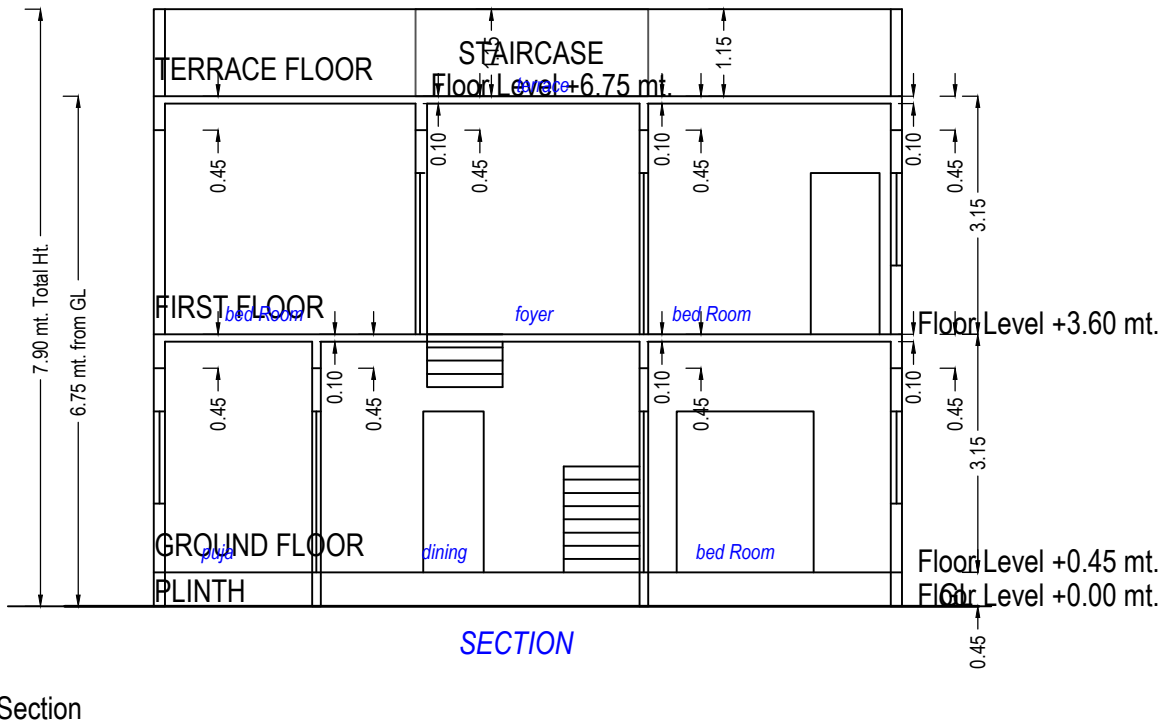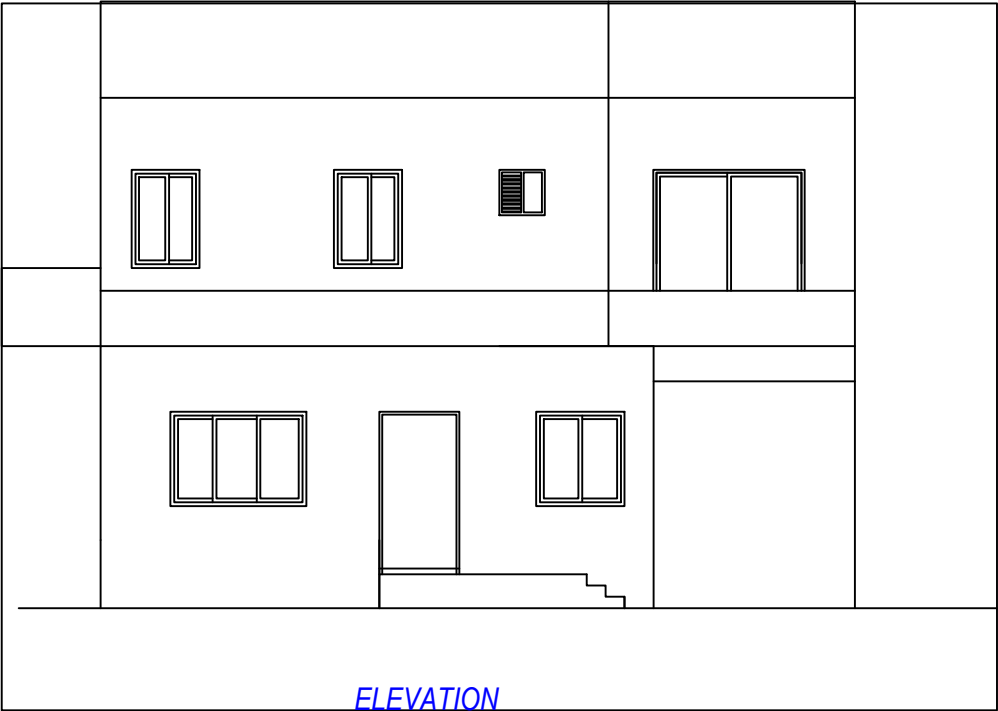


UnitBUA Table for Building :J (BUNGLOW)									
Floor	Name	UnitBUA Type	Gross UnitBUA Area	Deductions From Gross UnitBUA(Area in Sq.mt.)	UnitBUA Area	Deductions (Area in Sq.mt.)		Carpet Area	No. of Unit
				Void		Wall	Stair Case		
GROUND FLOOR PLAN	SPLIT J	DWELLING UNIT	70.19	0.00	70.19	7.57	5.44	57.18	01
			Total :	70.19	0.00	70.19	7.57	5.44	57.18
	Total per Floor:	Typical Floor = 1							
			Total :	70.19	0.00	70.19	7.57	5.44	57.18
FIRST FLOOR PLAN	SPLIT J	DWELLING UNIT	72.39	0.96	71.43	7.35	5.39	58.69	00
			Total :	72.39	0.96	71.43	7.35	5.39	58.69
	Total per Floor:	Typical Floor = 1							
			Total :	72.39	0.96	71.43	7.35	5.39	58.69
-									
Total:	-	-	142.58	0.96	141.62	14.92	10.82	115.87	01

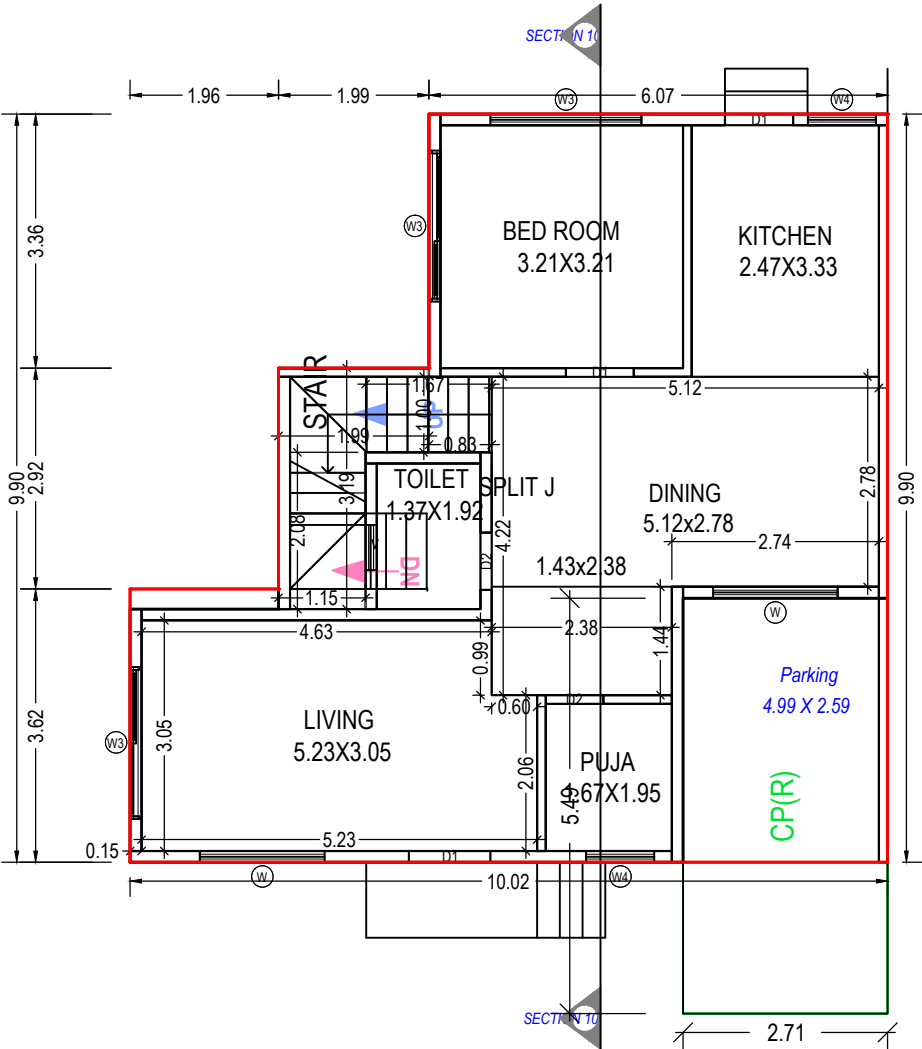

GROUND FLOOR PLAN
(Proposed)
(SCALE 1:100)

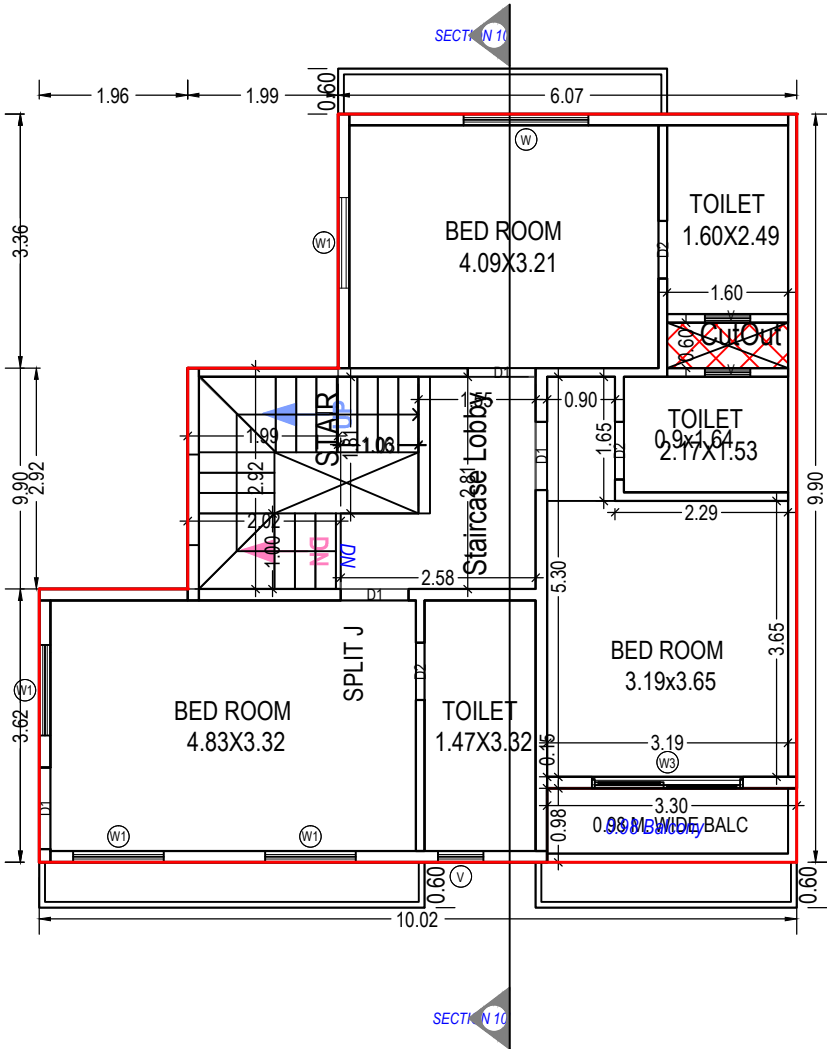

FIRST FLOOR PLAN
(Proposed)
(SCALE 1:100)

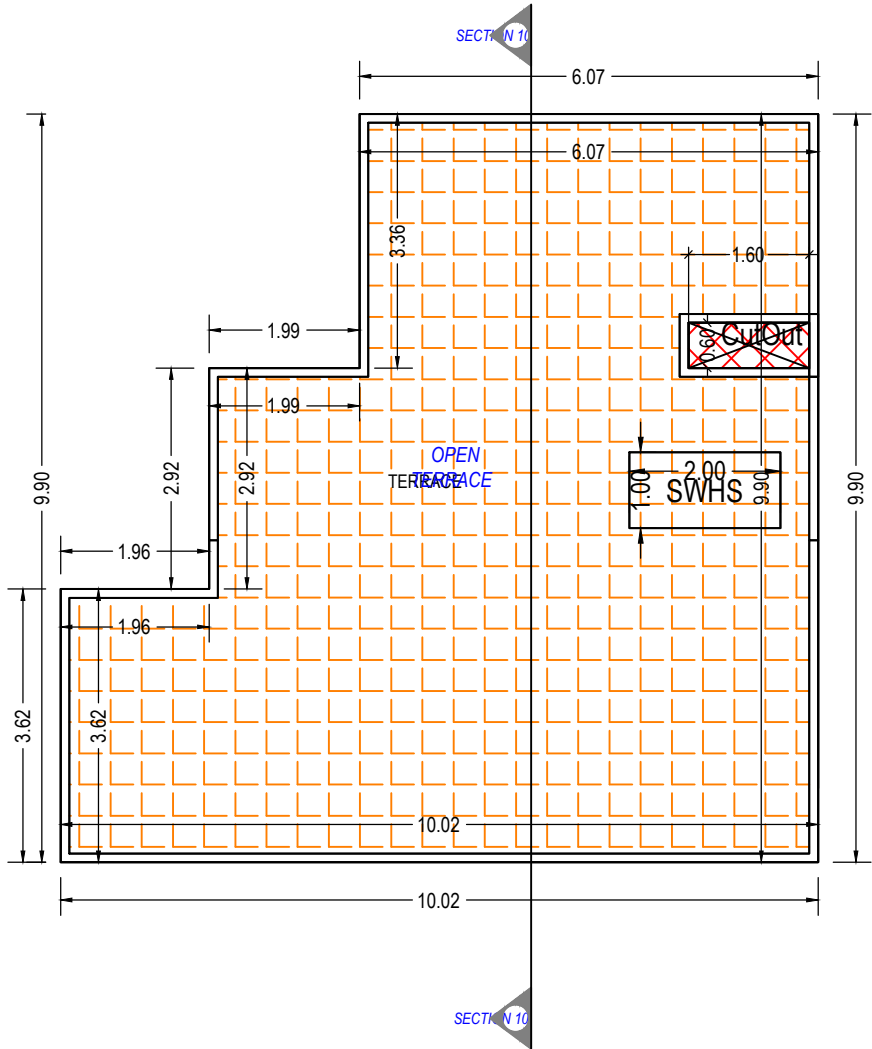

TERRACE FLOOR PLAN
(SCALE 1:100)

Building :J (BUNGLOW)										
Floor Name	Gross Builtup Area	Deductions From Gross BUA(Area in Sq.mt.)	Total Built Up Area (Sq.mt.)	Deductions from FSI(Area in Sq.mt.)				Proposed FSI Area (Sq.mt.)	Total FSI Area (Sq.mt.)	No. of Unit
		Duct(Void, Duct, Chowk)		StairCase	Stair Lobby	Covered Area	Parking	Resi.		
Ground Floor	80.17	0.00	80.17	5.44	0.00	0.52	9.45	64.76	64.76	01
First Floor	80.17	0.96	79.21	7.78	5.39	0.00	0.00	66.04	66.04	00
Terrace Floor	0.96	0.96	0.00	0.00	0.00	0.00	0.00	0.00	0.00	00
Total:	161.30	1.92	159.38	13.22	5.39	0.52	9.45	130.80	130.80	01
Total Number of Same Buildings:	1									
Total:	161.30	1.92	159.38	13.22	5.39	0.52	9.45	130.80	130.80	01

SCHEDULE OF WINDOW/VENTILATION:				
BUILDING NAME	NAME	LENGTH	HEIGHT	NOS
J (BUNGLOW)	V	0.60	1.00	04
J (BUNGLOW)	W4	0.90	1.20	02
J (BUNGLOW)	W1	1.20	1.20	04
J (BUNGLOW)	W	1.65	1.20	03
J (BUNGLOW)	W3	2.00	1.80	04

SCHEDULE OF DOOR:				
BUILDING NAME	NAME	LENGTH	HEIGHT	NOS
J (BUNGLOW)	D2	0.76	2.10	05
J (BUNGLOW)	D1	0.90	2.10	05
J (BUNGLOW)	D1	1.08	2.13	02

Balcony Calculations Table			
FLOOR	SIZE	AREA	TOTAL AREA
FIRST FLOOR PLAN	0.98 X 3.30 X 1 X 1	3.24	3.24
Total	-	-	3.24

Staircase Checks (Table 8a-1)				
Floor Name	StairCase Name	Flight Width	Tread Width	Riser Height
GROUND FLOOR PLAN	STAIRCASE	1.00	0.27	0.26
FIRST FLOOR PLAN	STAIRCASE	1.00	0.27	0.20

OWNER'S NAME AND SIGNATURE

BHAVESH BHUPATRAI SHAH

ARCH/ENG'S NAME AND SIGNATURE



DOSHI MANISH HARSHADBHAI
AR0018160821R3

STRUCTURE ENGINEER

DOSHI MANISH HARSHADBHAI
AR0018160821R3

SUPERVISOR'S NAME AND SIGNATURE

Shah Priyank Rajeshkumar

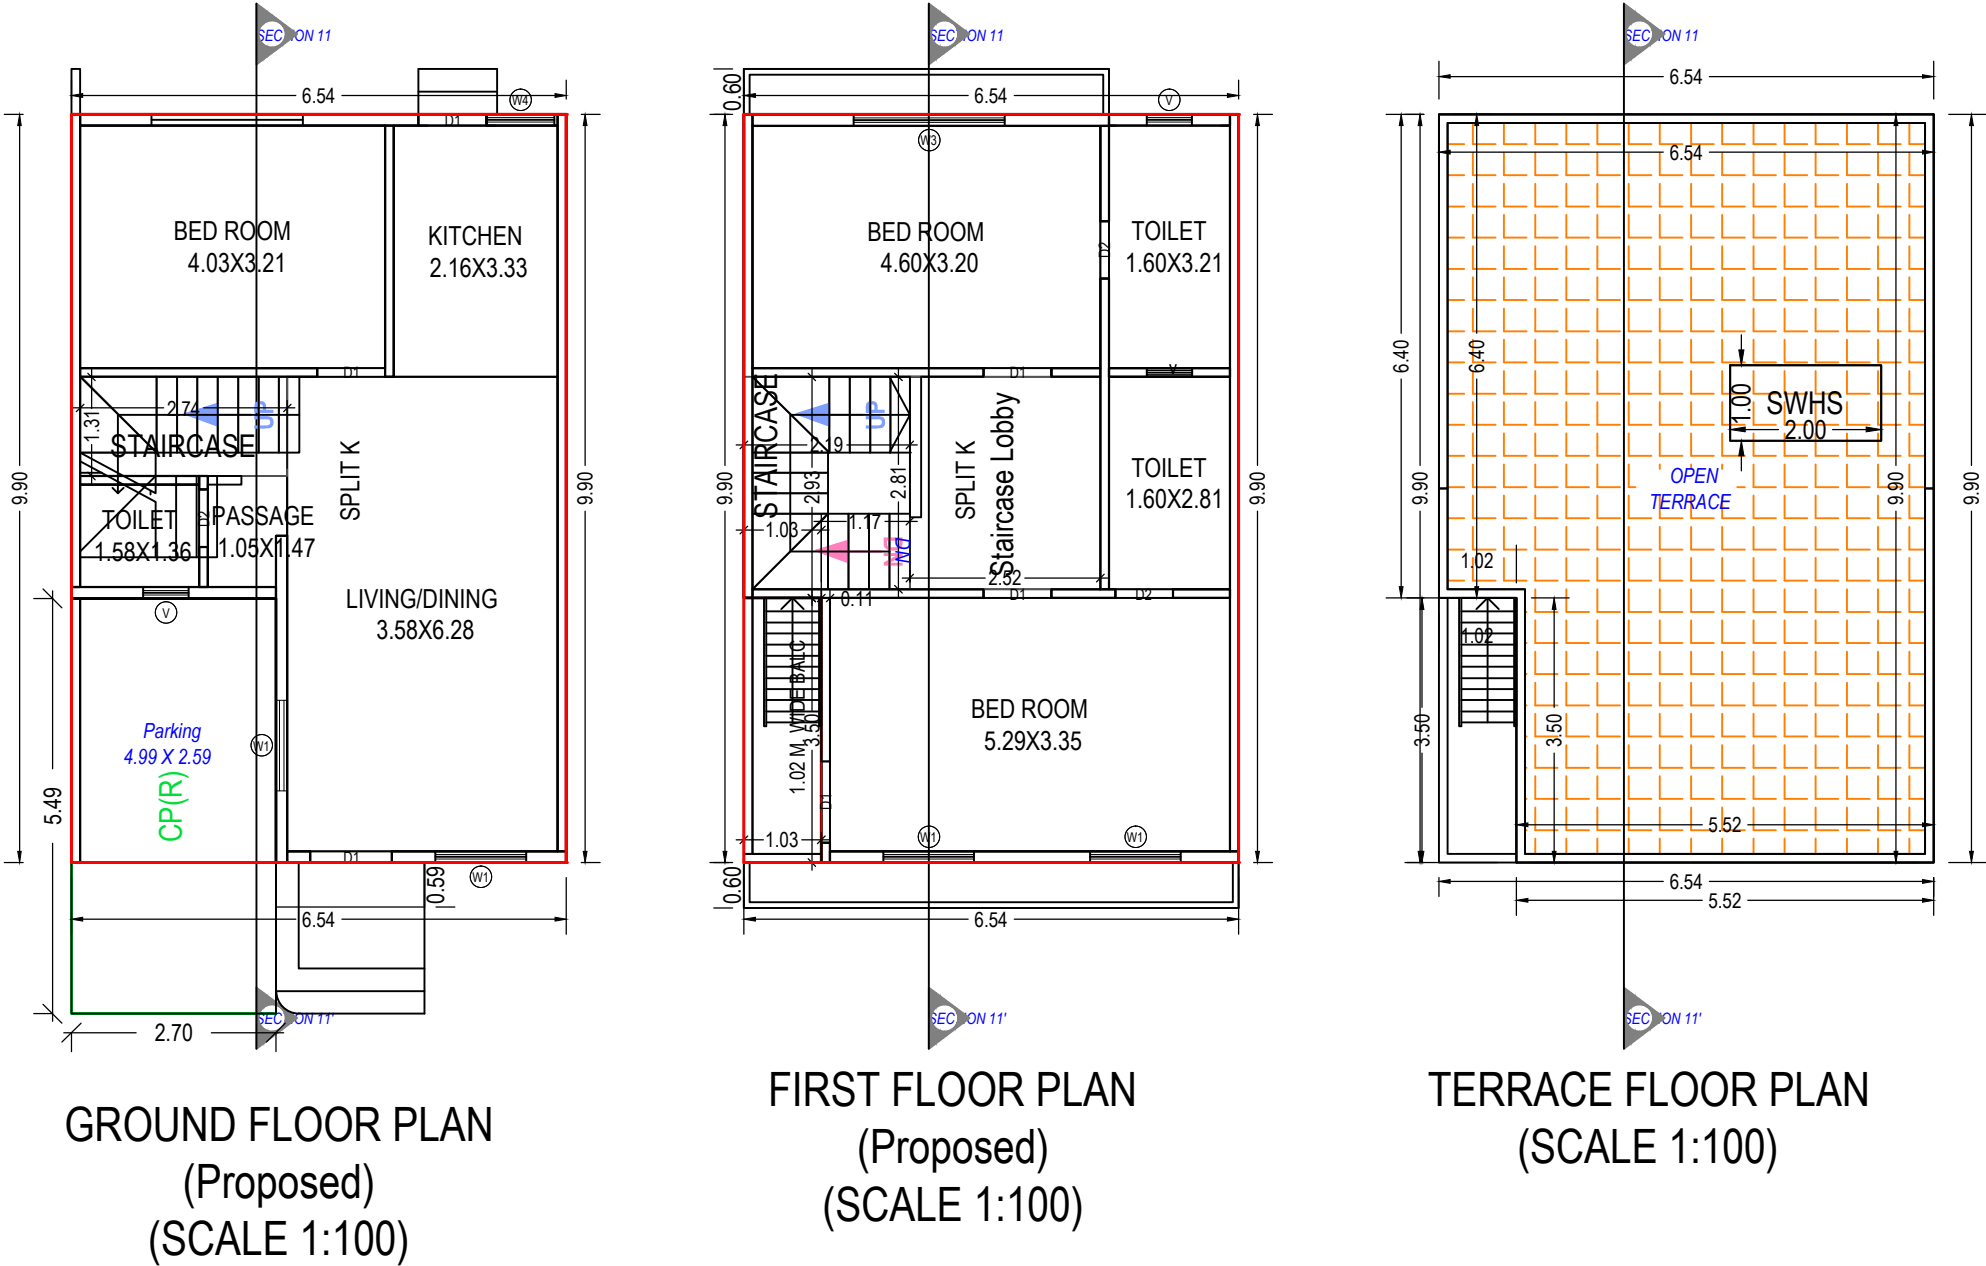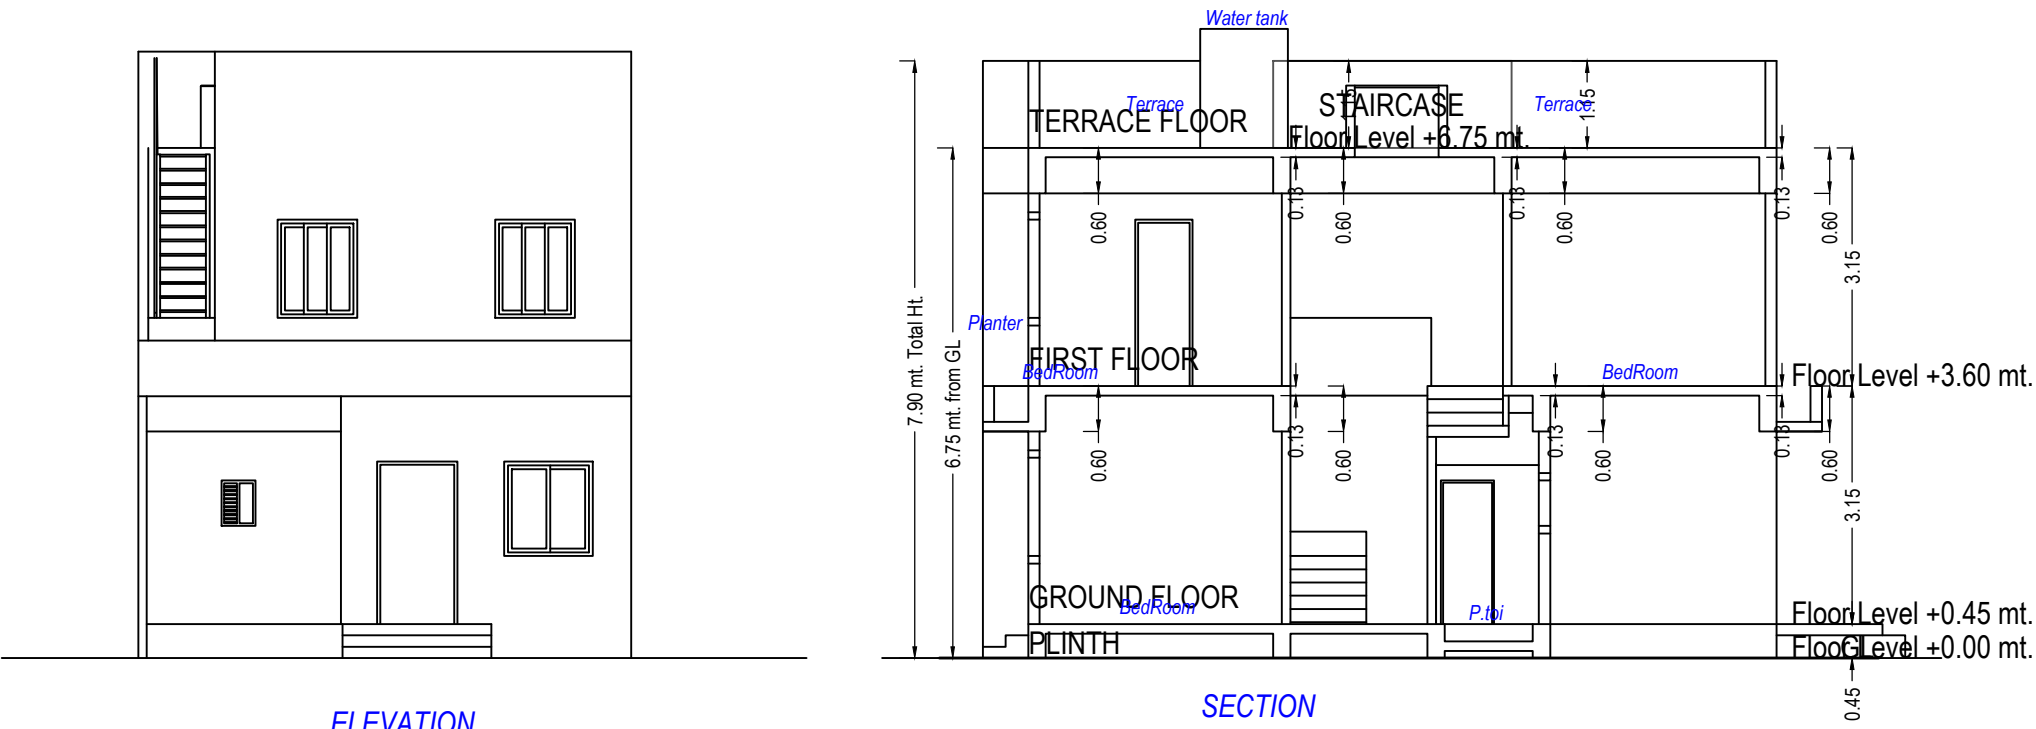

SCHEDULE OF WINDOW/VENTILATION:

BUILDING NAME	NAME	LENGTH	HEIGHT	NOS
K (BUNGLOW)	V	0.60	1.00	03
K (BUNGLOW)	W4	0.90	1.20	01
K (BUNGLOW)	W1	1.20	1.20	04
K (BUNGLOW)	W3	2.00	1.80	01

SCHEDULE OF DOOR:

BUILDING NAME	NAME	LENGTH	HEIGHT	NOS
K (BUNGLOW)	D2	0.76	2.10	03
K (BUNGLOW)	D1	0.90	2.10	04
K (BUNGLOW)	D1	1.08	2.13	02

Balcony Calculations Table

FLOOR	SIZE	AREA	TOTAL AREA
FIRST FLOOR PLAN	1.03 X 3.50 X 1 X 1	3.59	3.59
Total	-	-	3.59

Staircase Checks (Table 8a-1)

Floor Name	StairCase Name	Flight Width	Tread Width	Riser Height
GROUND FLOOR PLAN	STAIRCASE	1.00	0.27	0.35
FIRST FLOOR PLAN	STAIRCASE	1.00	0.27	0.23

Building :K (BUNGLOW)

Floor Name	Total Built Up Area (Sq.mt.)	Deductions from FSI(Area in Sq.mt.)			Proposed FSI Area (Sq.mt.)	Total FSI Area (Sq.mt.)	No. of Unit
		StairCase	Stair Lobby	Parking	Resi.		
Ground Floor	64.80	3.59	0.00	9.45	51.75	51.75	01
First Floor	64.80	6.29	7.08	0.00	51.43	51.43	00
Terrace Floor	0.00	0.00	0.00	0.00	0.00	0.00	00
Total:	129.59	9.88	7.08	9.45	103.18	103.18	01
Total Number of Same Buildings:	6						
Total:	777.54	59.28	42.48	56.70	619.08	619.08	06

UnitBUA Table for Building :K (BUNGLOW)

Floor	Name	UnitBUA Type	Gross UnitBUA Area	UnitBUA Area	Deductions (Area in Sq.mt.)		Carpet Area	No. of Unit
					Wall	Stair Case		
GROUND FLOOR PLAN	SPLIT K	DWELLING UNIT	55.34	55.34	5.10	3.59	46.65	01
	Total per Floor:	Typical Floor = 1	55.34	55.34	5.10	3.59	46.65	01
FIRST FLOOR PLAN	SPLIT K	DWELLING UNIT	58.51	58.51	4.34	7.08	47.09	00
	Total per Floor:	Typical Floor = 1	58.51	58.51	4.34	7.08	47.09	00
-	Total:	-	113.85	113.85	9.45	10.67	93.74	01


OWNER'S NAME AND SIGNATURE

BHAVESH BHUPATRAI SHAH

ARCH/ENG'S NAME AND SIGNATURE

DOSHI MANISH HARSHADBHAI
AR0018160821R3
STRUCTURE ENGINEER
DOSHI MANISH HARSHADBHAI
AR0018160821R3
SUPERVISOR'S NAME AND SIGNATURE
Shah Priyank Rajeshkumar



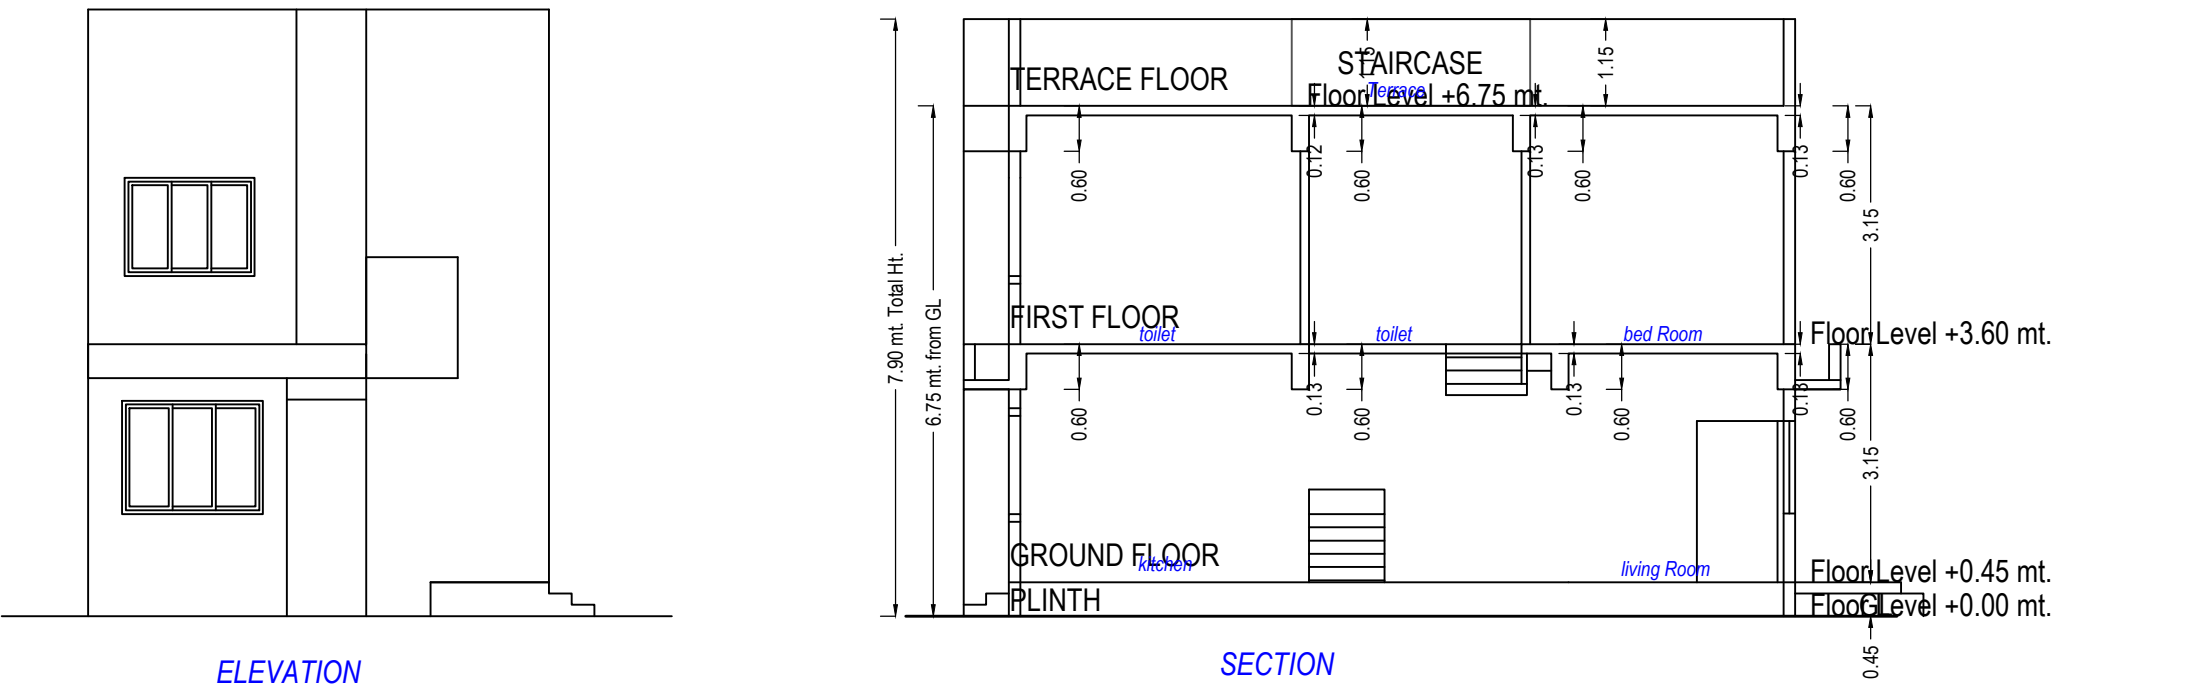

UnitBUA Table for Building :L (BUNGLOW)

Floor	Name	UnitBUA Type	Gross UnitBUA Area	UnitBUA Area	Deductions (Area in Sq.mt.)		Carpet Area	No. of Unit
					Wall	Stair Case		
GROUND FLOOR PLAN	SPLIT L	DWELLING UNIT	64.78	64.78	5.55	7.86	51.37	01
	Total :		64.78	64.78	5.55	7.86	51.37	01
	Total per Floor:	Typical Floor = 1						
	Total :		64.78	64.78	5.55	7.86	51.37	01
FIRST FLOOR PLAN	SPLIT L	DWELLING UNIT	52.90	52.90	5.15	4.23	43.52	00
	Total :		52.90	52.90	5.15	4.23	43.52	00
	Total per Floor:	Typical Floor = 1						
	Total :		52.90	52.90	5.15	4.23	43.52	00
-								
Total:	-	-	117.68	117.68	10.70	12.09	94.89	01

Staircase Checks (Table 8a-1)


Floor Name	StairCase Name	Flight Width	Tread Width	Riser Height
GROUND FLOOR PLAN	STAIRCASE	1.00	0.27	0.24
FIRST FLOOR PLAN	STAIRCASE	1.00	0.27	0.17

SCHEDULE OF DOOR:

BUILDING NAME	NAME	LENGTH	HEIGHT	NOS
L (BUNGLOW)	D2	0.76	2.10	05
L (BUNGLOW)	D1	0.90	2.10	04
L (BUNGLOW)	D1	1.08	2.13	01

SCHEDULE OF WINDOW/VENTILATION:

BUILDING NAME	NAME	LENGTH	HEIGHT	NOS
L (BUNGLOW)	V	0.60	1.00	04
L (BUNGLOW)	W4	0.90	1.20	01
L (BUNGLOW)	W	1.65	1.20	08

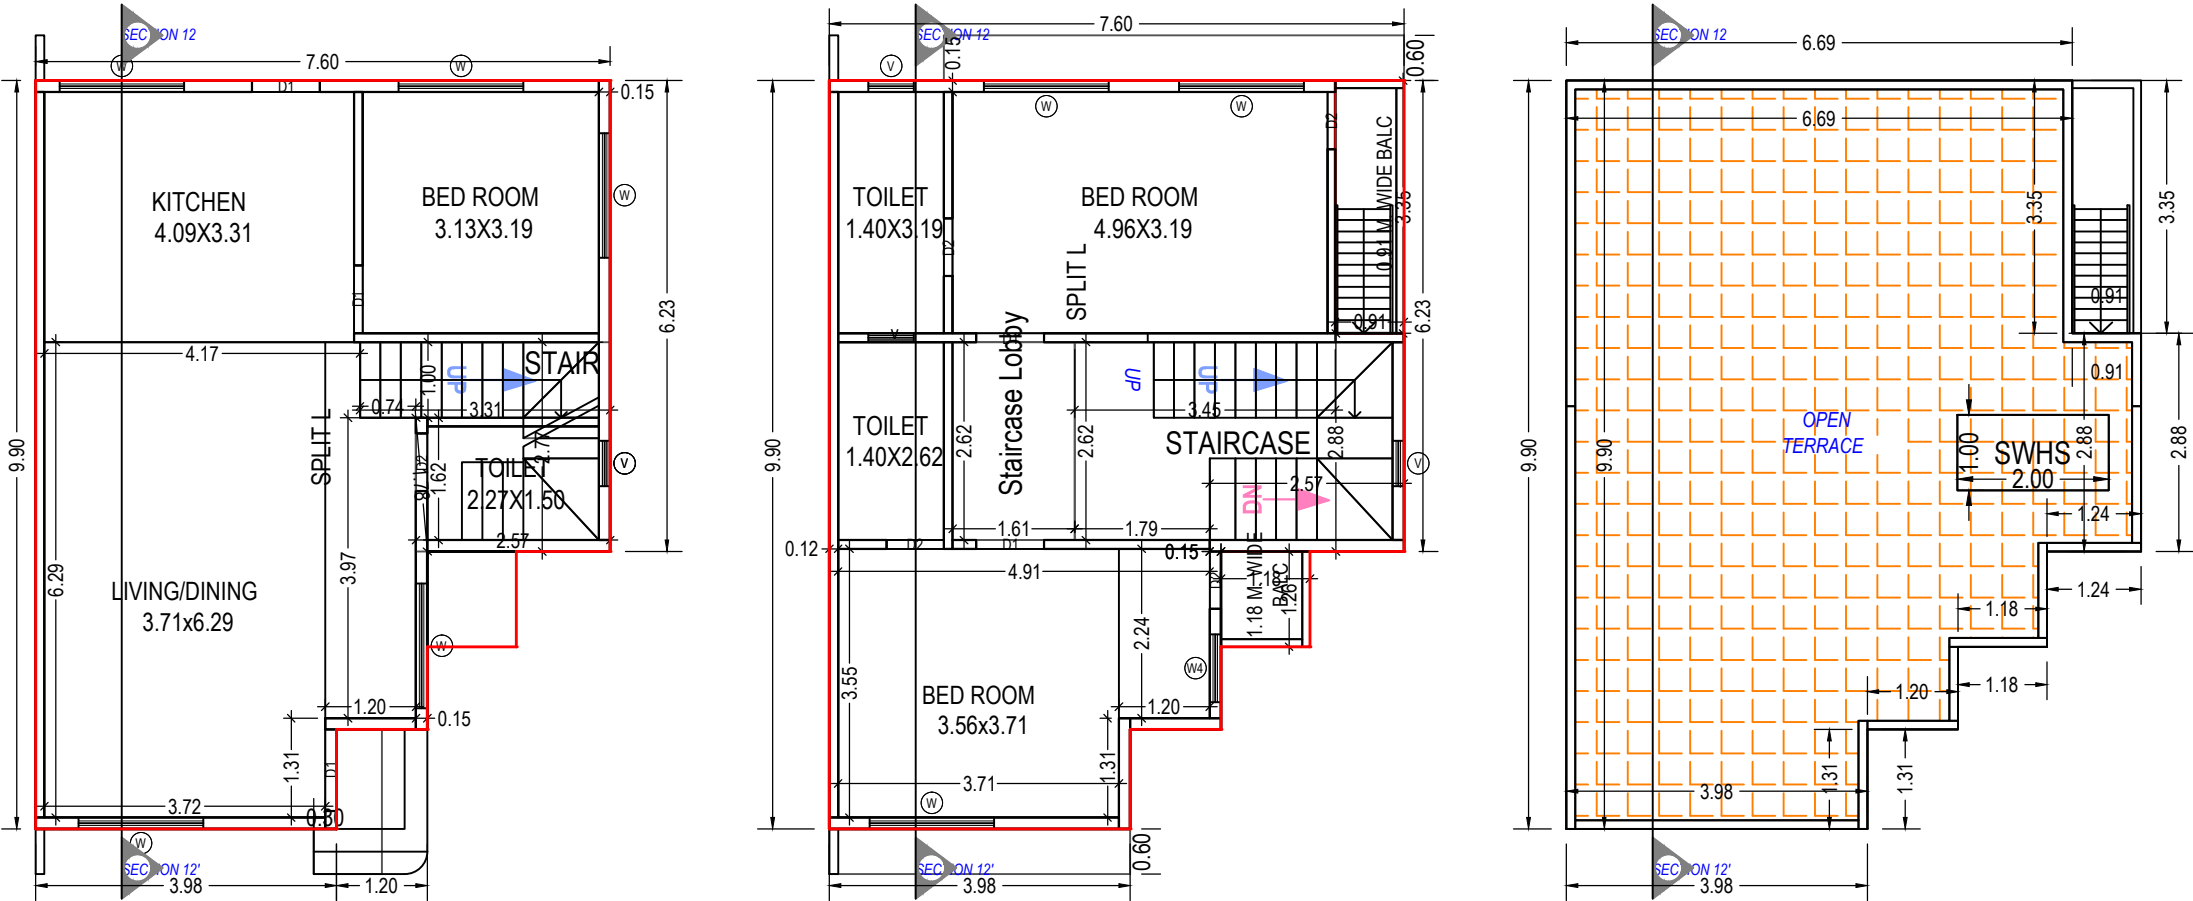

Building :L (BUNGLOW)

Floor Name	Total Built Up Area (Sq.mt.)	Deductions from FSI(Area in Sq.mt.)			Proposed FSI Area (Sq.mt.) Resi.	Total FSI Area (Sq.mt.)	No. of Unit
		StairCase	Stair Lobby	Covered Area			
Ground Floor	66.26	7.86	0.00	1.48	56.92	56.92	01
First Floor	66.26	11.90	4.23	0.00	50.13	50.13	00
Terrace Floor	0.00	0.00	0.00	0.00	0.00	0.00	00
Total:	132.53	19.76	4.23	1.48	107.05	107.05	01
Total Number of Same Buildings:	1						
Total:	132.53	19.76	4.23	1.48	107.05	107.05	01

Balcony Calculations Table



FLOOR	SIZE	AREA	TOTAL AREA
FIRST FLOOR PLAN	1.18 X 1.26 X 1 X 1	1.48	4.52
	0.91 X 3.35 X 1 X 1	3.04	
Total	-	-	4.52

OWNER'S NAME AND SIGNATURE

BHAVESH BHUPATRAI SHAH


ARCH/ENG'S NAME AND SIGNATURE

DOSHI MANISH
HARSHADBHAI
AR0018160821R3
STRUCTURE ENGINEER
DOSHI MANISH HARSHADBHAI
AR0018160821R3
SUPERVISOR'S NAME AND SIGNATURE
Shah Priyank Rajeshkumar

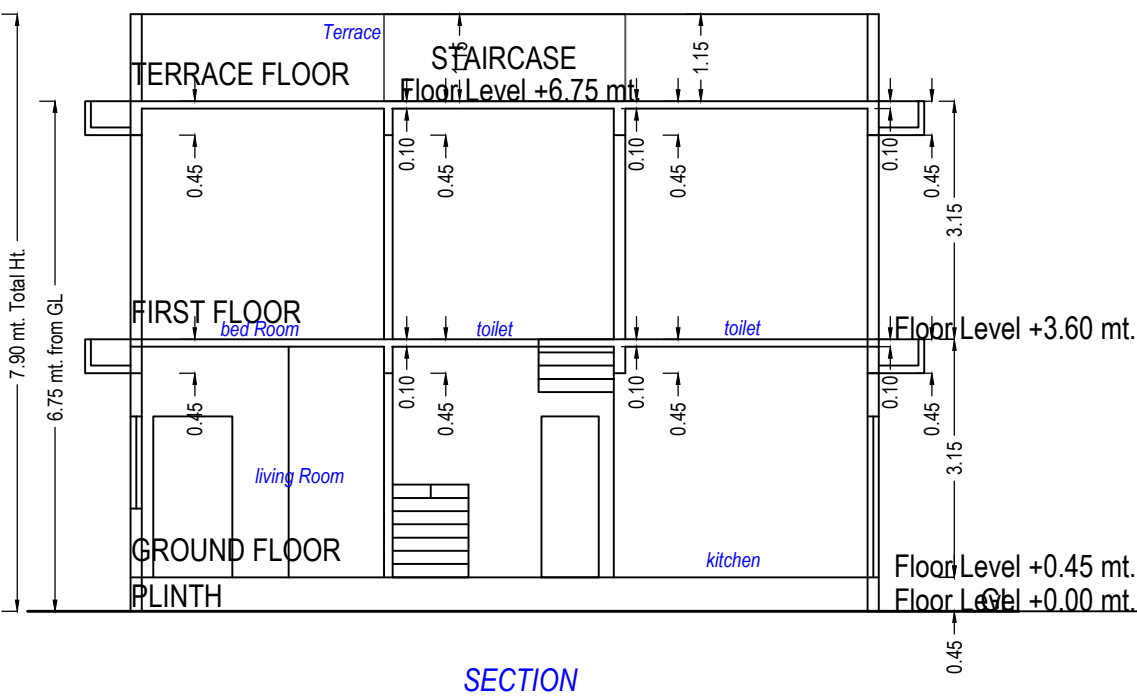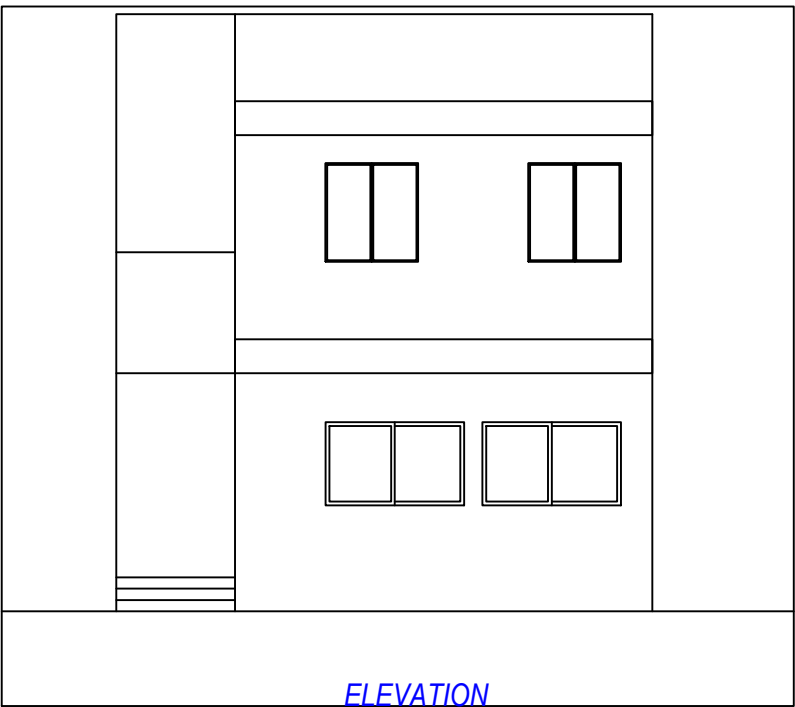


Building :M (BUNGLOW)


Floor Name	Gross Builtup Area	Deductions From Gross BUA(Area in Sq.mt.) Duct(Void, Duct, Chowk)	Total Built Up Area (Sq.mt.)	Deductions from FSI(Area in Sq.mt.)		Proposed FSI Area (Sq.mt.)	Total FSI Area (Sq.mt.)	No. of Unit
				StairCase	Stair Lobby			
Ground Floor	62.19	0.00	62.19	7.60	0.00	54.59	54.59	01
First Floor	62.15	1.02	61.13	9.25	6.18	45.70	45.70	00
Terrace Floor	1.41	1.41	0.00	0.00	0.00	0.00	0.00	00
Total:	125.75	2.43	123.32	16.85	6.18	100.29	100.29	01
Total Number of Same Buildings:	1							
Total:	125.75	2.43	123.32	16.85	6.18	100.29	100.29	01

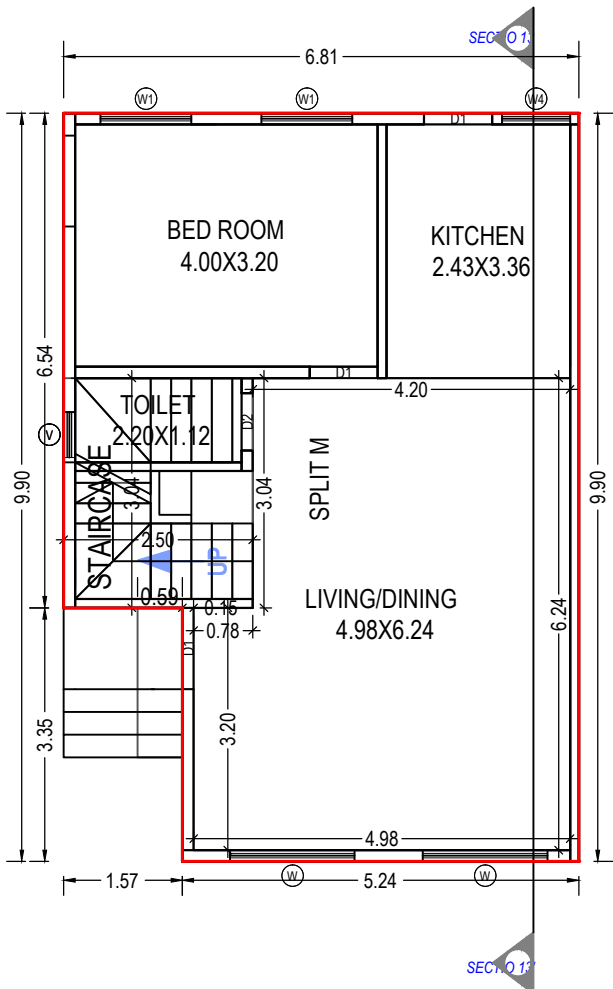

GROUND FLOOR PLAN
(Proposed)
(SCALE 1:100)

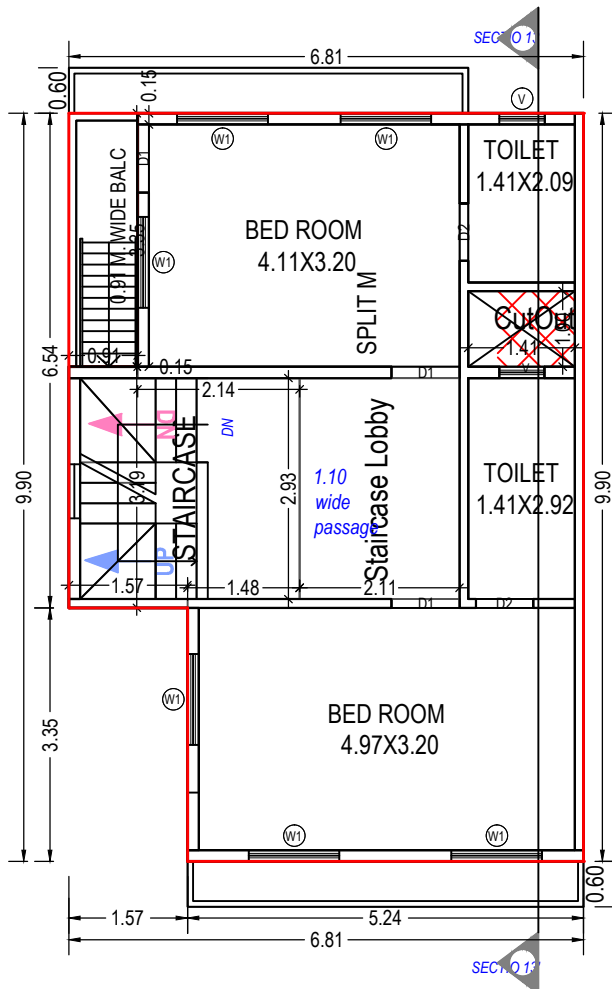

FIRST FLOOR PLAN
(Proposed)
(SCALE 1:100)

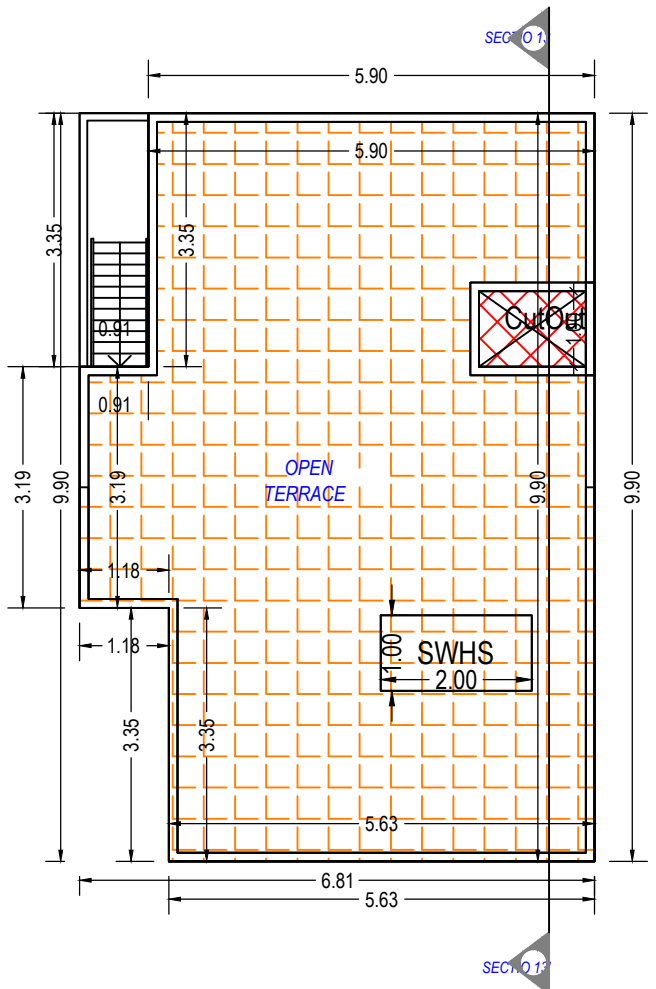

TERRACE FLOOR PLAN
(SCALE 1:100)

UnitBUA Table for Building :M (BUNGLOW)

Floor	Name	UnitBUA Type	Gross UnitBUA Area	Deductions From Gross UnitBUA(Area in Sq.mt.) Void	UnitBUA Area	Deductions (Area in Sq.mt.)		Carpet Area	No. of Unit
						Wall	Stair Case		
GROUND FLOOR PLAN	SPLIT M	DWELLING UNIT	62.19	0.00	62.19	5.18	7.60	49.41	01
			Total :	62.19	0.00	62.19	5.18	7.60	49.41
	Total per Floor:	Typical Floor = 1							
			Total :	62.19	0.00	62.19	5.18	7.60	49.41
FIRST FLOOR PLAN	SPLIT M	DWELLING UNIT	52.90	1.41	51.49	4.61	6.18	40.70	00
			Total :	52.90	1.41	51.49	4.61	6.18	40.70
	Total per Floor:	Typical Floor = 1							
			Total :	52.90	1.41	51.49	4.61	6.18	40.70
-									
Total:	-	-	115.09	1.41	113.68	9.79	13.78	90.11	01

SCHEDULE OF WINDOW/VENTILATION:

BUILDING NAME	NAME	LENGTH	HEIGHT	NOS
M (BUNGLOW)	V	0.60	1.00	03
M (BUNGLOW)	W4	0.90	1.20	01
M (BUNGLOW)	W1	1.20	1.20	08
M (BUNGLOW)	W	1.65	1.20	02

SCHEDULE OF DOOR:

BUILDING NAME	NAME	LENGTH	HEIGHT	NOS
M (BUNGLOW)	D2	0.76	2.10	03
M (BUNGLOW)	D1	0.90	2.10	05
M (BUNGLOW)	D1	1.08	2.13	01

Balcony Calculations Table

FLOOR	SIZE	AREA	TOTAL AREA
FIRST FLOOR PLAN	0.91 X 3.36 X 1 X 1	3.05	3.05
Total	-	-	3.05

Staircase Checks (Table 8a-1)

Floor Name	StairCase Name	Flight Width	Tread Width	Riser Height
GROUND FLOOR PLAN	STAIRCASE	1.00	0.27	0.19
FIRST FLOOR PLAN	STAIRCASE	1.00	0.27	0.26

OWNER'S NAME AND SIGNATURE

BHAVESH BHUPATRAI SHAH

ARCH/ENG'S NAME AND SIGNATURE

DOSHI MANISH

HARSHADBHAI

AR0018160821R3

STRUCTURE ENGINEER



DOSHI MANISH HARSHADBHAI

AR0018160821R3

SUPERVISOR'S NAME AND SIGNATURE

Shah Priyank Rajeshkumar



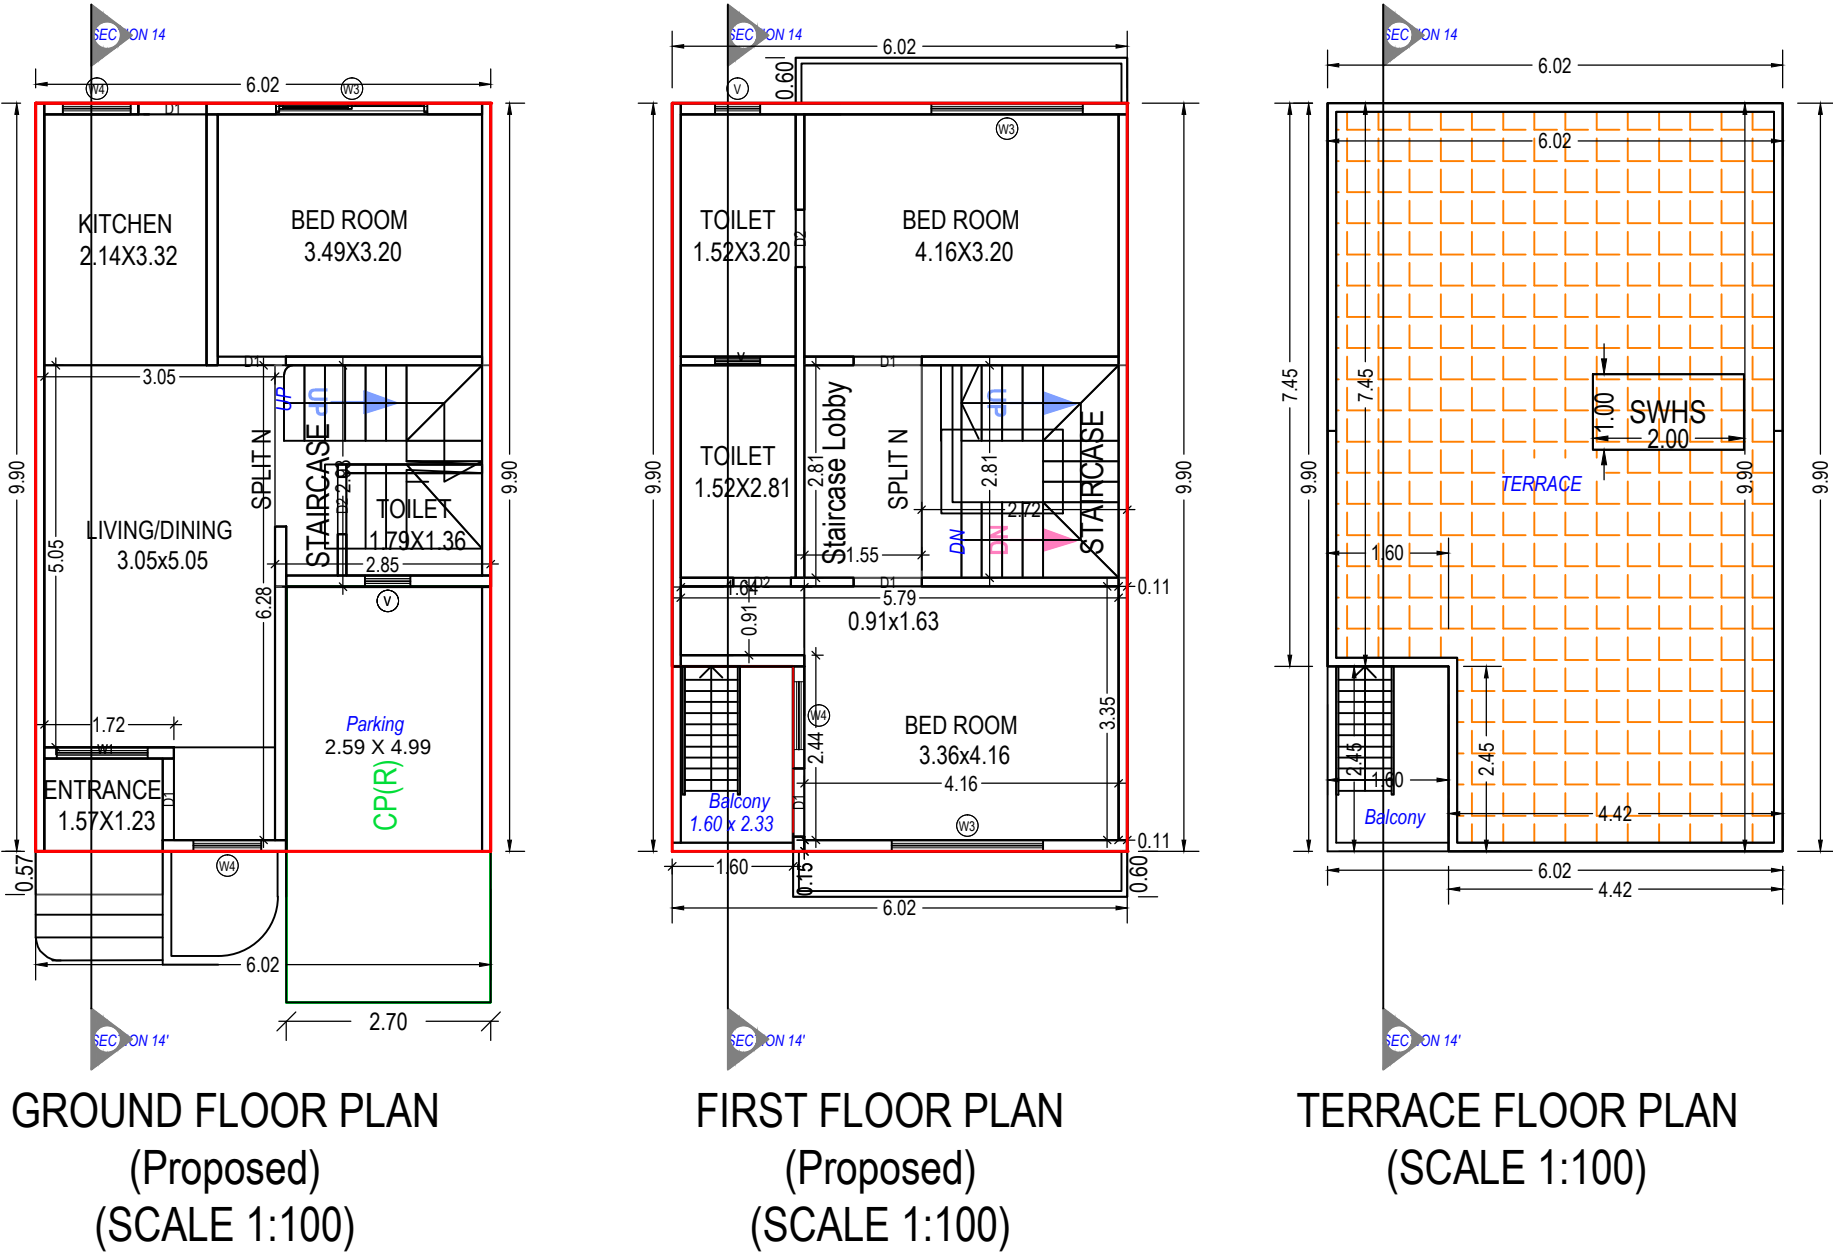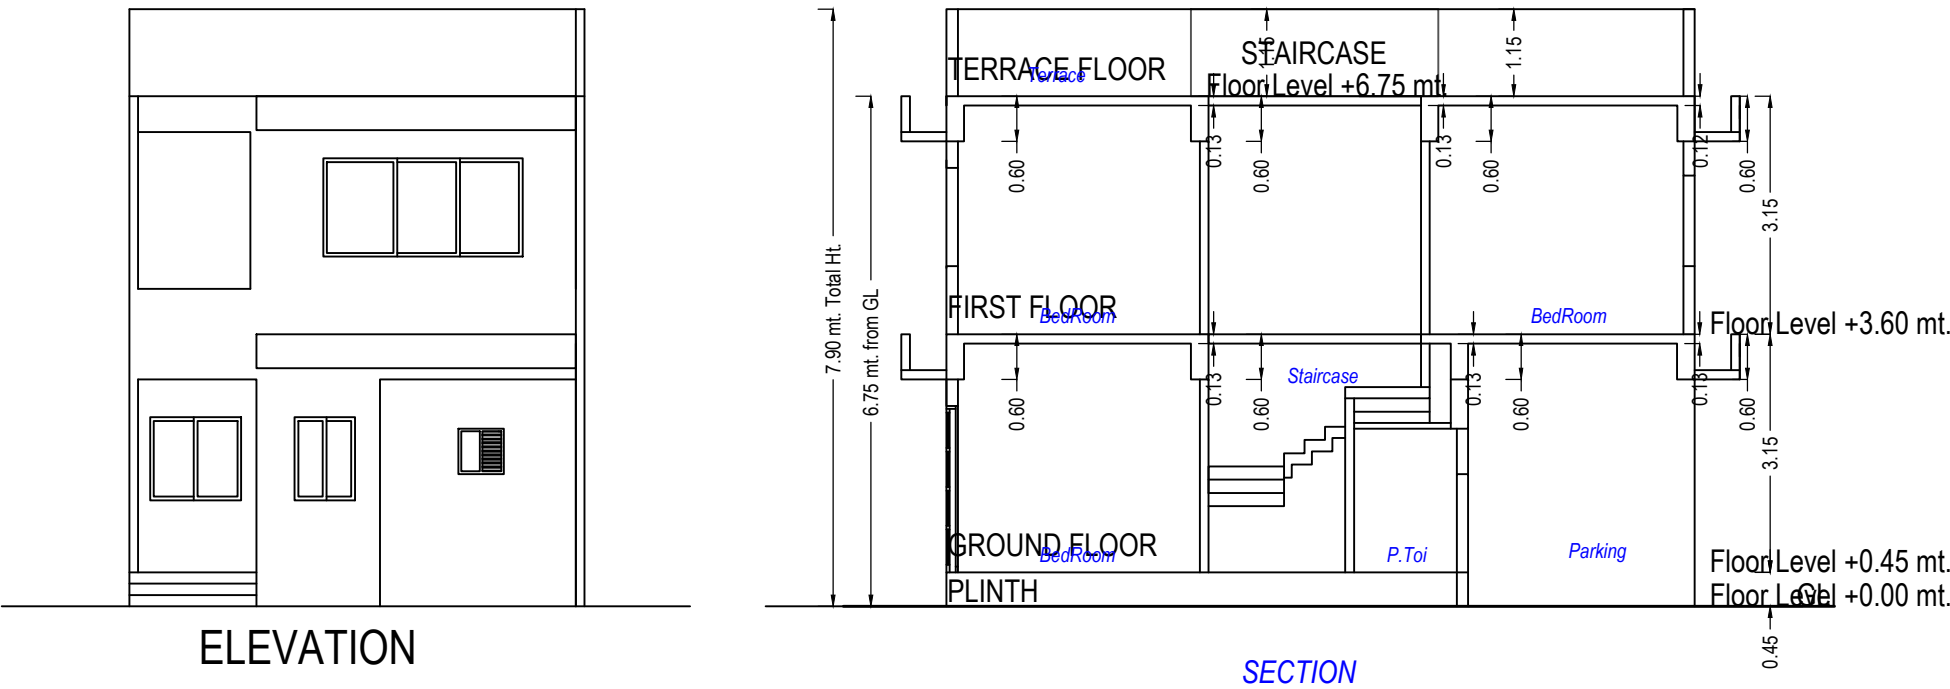

UnitBUA Table for Building :N (BUNGLOW)

Floor	Name	UnitBUA Type	Gross UnitBUA Area	UnitBUA Area	Deductions (Area in Sq.mt.)		Carpet Area	No. of Unit
					Wall	Stair Case		
GROUND FLOOR PLAN	SPLIT N	DWELLING UNIT	50.13	50.13	5.21	8.37	36.55	01
		Total :	50.13	50.13	5.21	8.37	36.55	01
	Total per Floor:	Typical Floor = 1						
		Total :	50.13	50.13	5.21	8.37	36.55	01
FIRST FLOOR PLAN	SPLIT N	DWELLING UNIT	51.95	51.95	4.50	4.36	43.09	00
		Total :	51.95	51.95	4.50	4.36	43.09	00
	Total per Floor:	Typical Floor = 1						
		Total :	51.95	51.95	4.50	4.36	43.09	00
-								
Total:	-	-	102.08	102.08	9.71	12.72	79.64	01

Building :N (BUNGLOW)

Floor Name	Total Built Up Area (Sq.mt.)	Deductions from FSI(Area in Sq.mt.)			Proposed FSI Area (Sq.mt.)	Total FSI Area (Sq.mt.)	No. of Unit
		StairCase	Stair Lobby	Parking			
Ground Floor	59.60	8.37	0.00	9.47	41.77	41.77	01
First Floor	59.60	7.64	4.36	0.00	47.60	47.60	00
Terrace Floor	0.00	0.00	0.00	0.00	0.00	0.00	00
Total:	119.20	16.01	4.36	9.47	89.37	89.37	01
Total Number of Same Buildings:	6						
Total:	715.20	96.06	26.16	56.82	536.22	536.22	06

Balcony Calculations Table

FLOOR	SIZE	AREA	TOTAL AREA
FIRST FLOOR PLAN	1.60 X 2.44 X 1 X 1	3.91	3.91
Total	-	-	3.91

SCHEDULE OF WINDOW/VENTILATION:

BUILDING NAME	NAME	LENGTH	HEIGHT	NOS
N (BUNGLOW)	V	0.60	1.00	03
N (BUNGLOW)	W4	0.90	1.20	03
N (BUNGLOW)	W1	1.20	1.20	01
N (BUNGLOW)	W3	2.00	1.80	03

Staircase Checks (Table 8a-1)

Floor Name	StairCase Name	Flight Width	Tread Width	Riser Height
GROUND FLOOR PLAN	STAIRCASE	1.00	0.27	0.26
FIRST FLOOR PLAN	STAIRCASE	1.00	0.27	0.20

SCHEDULE OF DOOR:

BUILDING NAME	NAME	LENGTH	HEIGHT	NOS
N (BUNGLOW)	D2	0.76	2.10	03
N (BUNGLOW)	D1	0.90	2.10	05
N (BUNGLOW)	D1	1.08	2.13	01



OWNER'S NAME AND SIGNATURE

BHAVESH BHUPATRAI SHAH

ARCH/ENG'S NAME AND SIGNATURE

DOSHI MANISH HARSHADBHAI
AR0018160821R3
STRUCTURE ENGINEER
DOSHI MANISH HARSHADBHAI
AR0018160821R3
SUPERVISOR'S NAME AND SIGNATURE
Shah Priyank Rajeshkumar



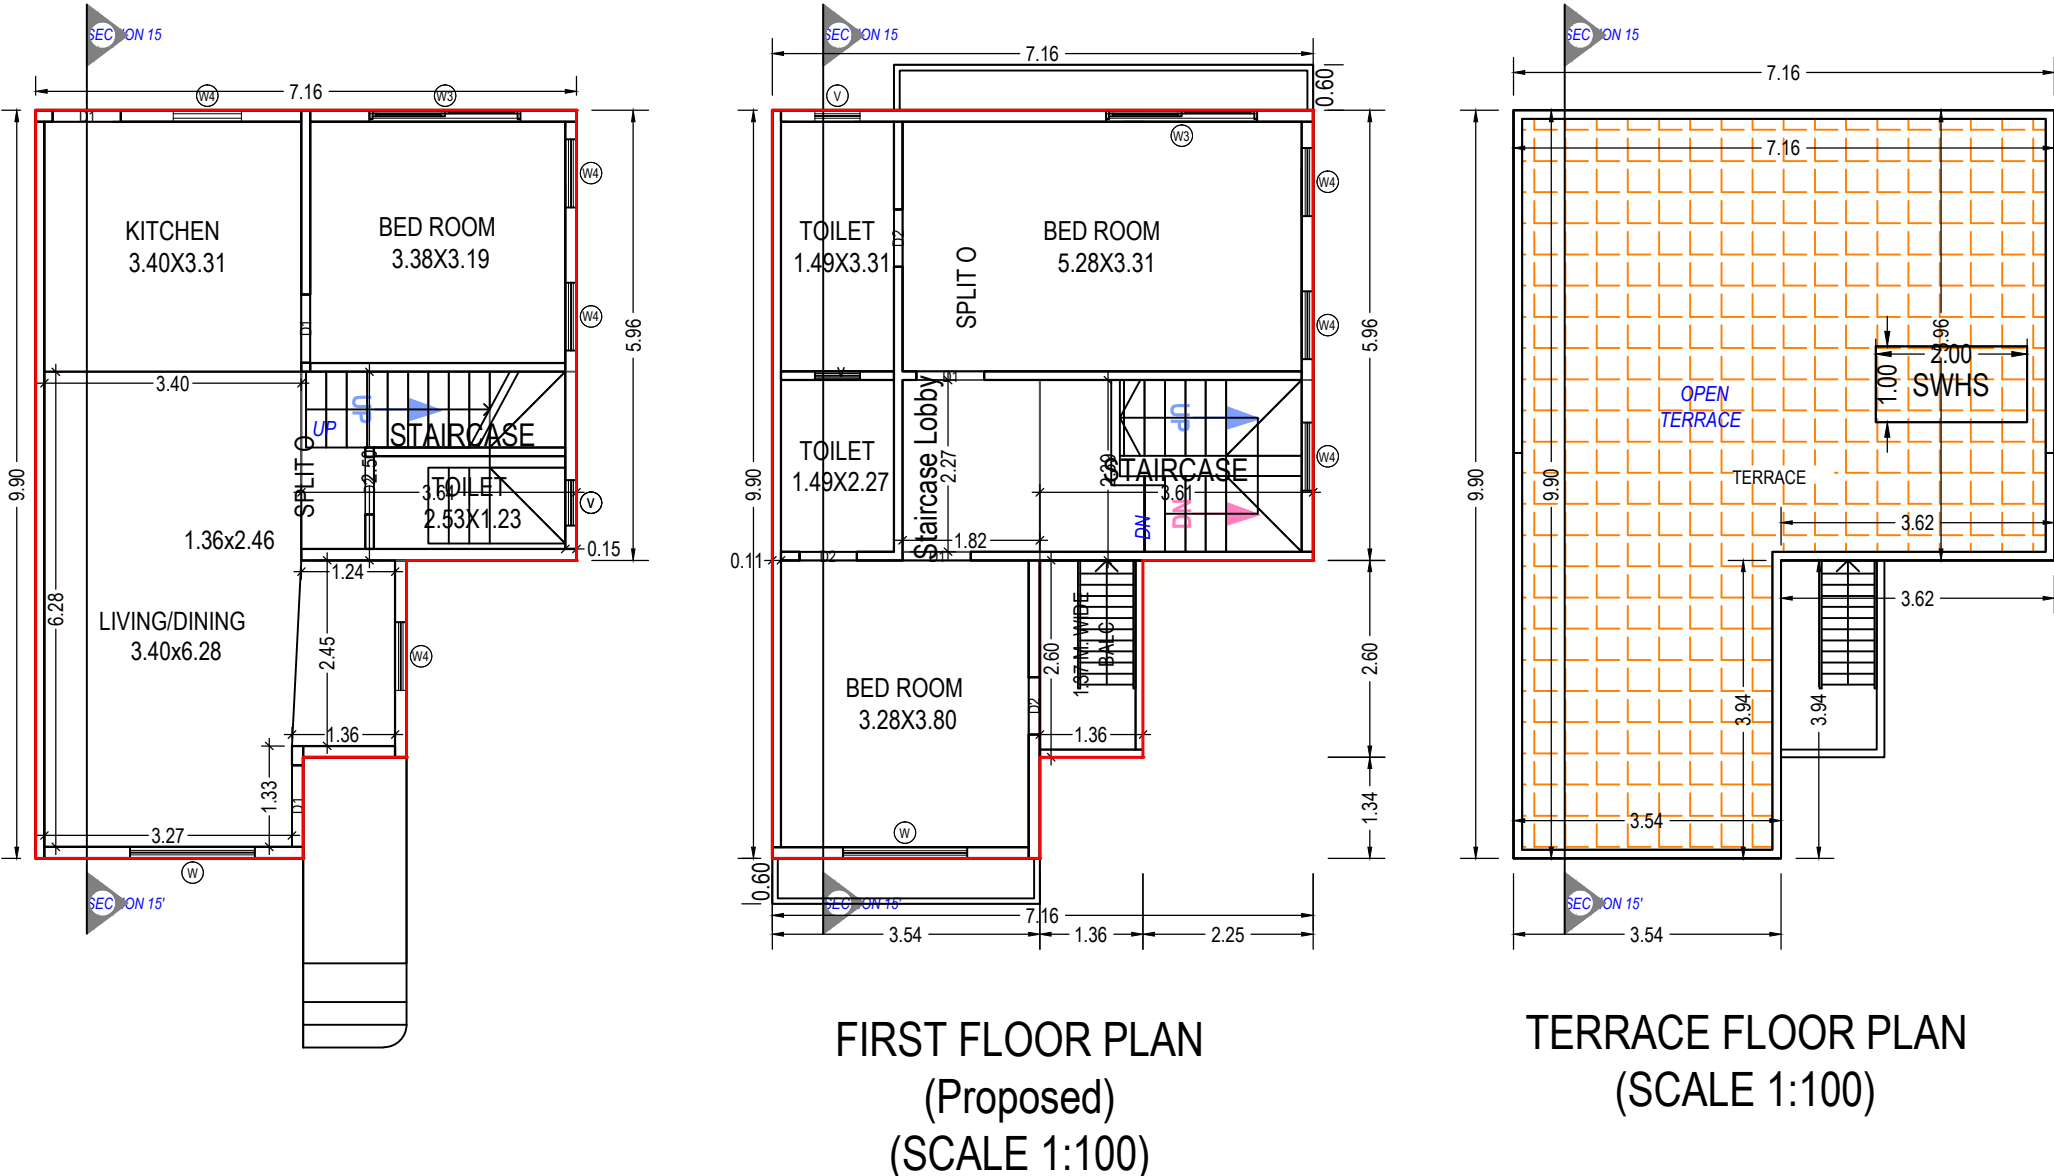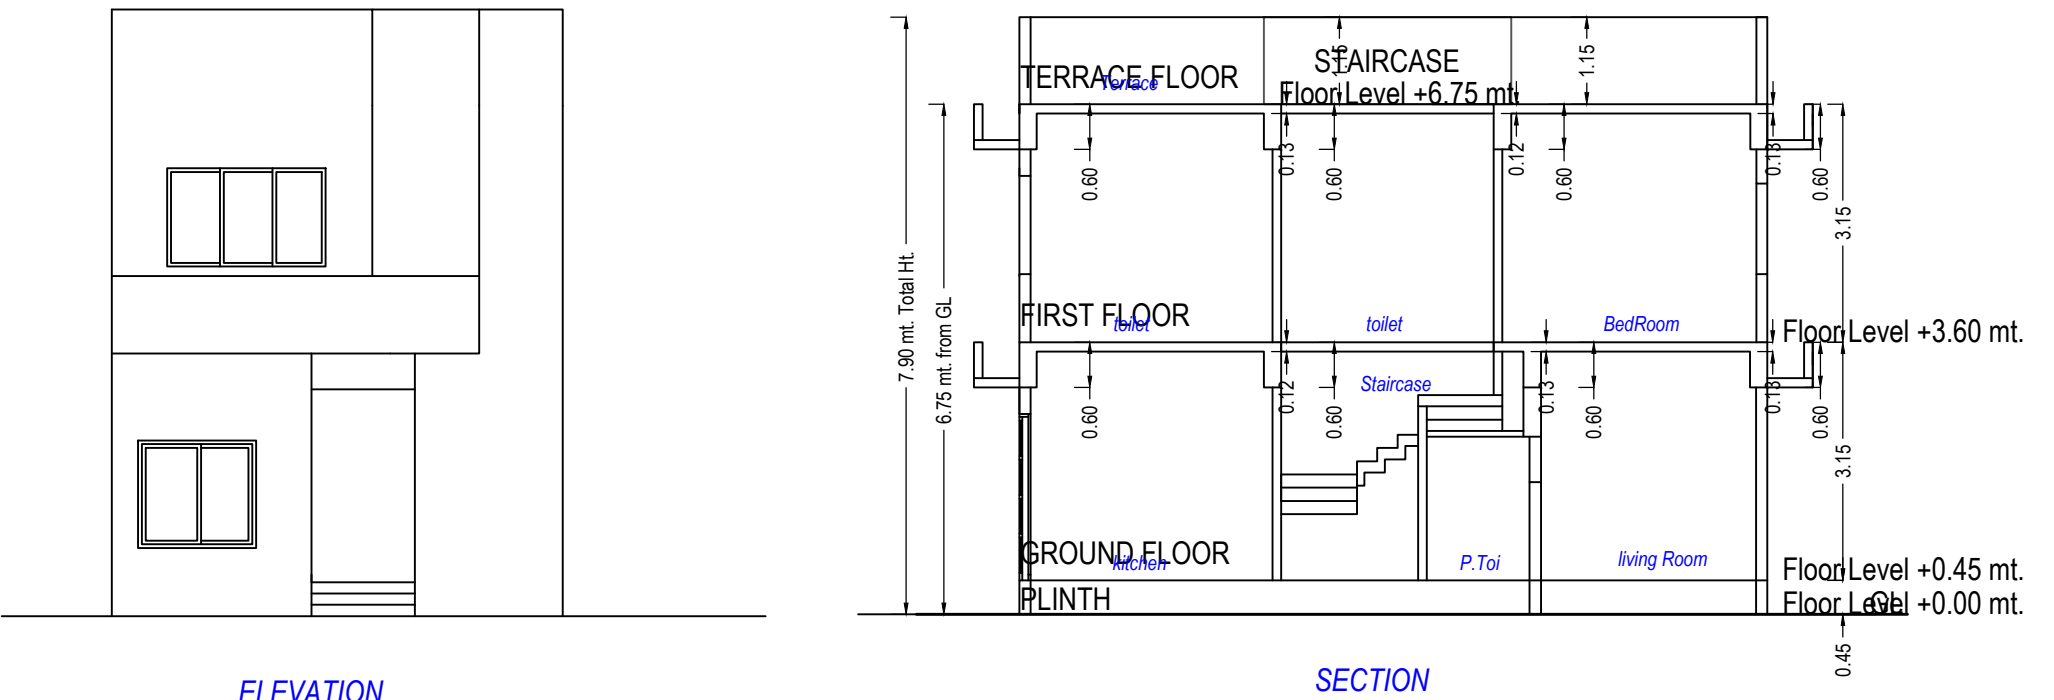

Building :O (BUNGLOW)

Floor Name	Total Built Up Area (Sq.mt.)	Deductions from FSI(Area in Sq.mt.)		Proposed FSI Area (Sq.mt.)	Total FSI Area (Sq.mt.)	No. of Unit
		StairCase	Stair Lobby	Resi.		
Ground Floor	60.13	9.08	0.00	51.05	51.05	01
First Floor	60.13	8.62	4.12	47.39	47.39	00
Terrace Floor	0.00	0.00	0.00	0.00	0.00	00
Total:	120.26	17.70	4.12	98.44	98.44	01
Total Number of Same Buildings:	1					
Total:	120.26	17.70	4.12	98.44	98.44	01

UnitBUA Table for Building :O (BUNGLOW)

Floor	Name	UnitBUA Type	Gross UnitBUA Area	UnitBUA Area	Deductions (Area in Sq.mt.)		Carpet Area	No. of Unit
					Wall	Stair Case		
GROUND FLOOR PLAN	SPLIT O	DWELLING UNIT	60.13	60.13	5.62	9.08	45.43	01
		Total :	60.13	60.13	5.62	9.08	45.43	01
	Total per Floor:	Typical Floor = 1						
		Total :	60.13	60.13	5.62	9.08	45.43	01
FIRST FLOOR PLAN	SPLIT O	DWELLING UNIT	51.51	51.51	4.50	4.12	42.89	00
		Total :	51.51	51.51	4.50	4.12	42.89	00
	Total per Floor:	Typical Floor = 1						
		Total :	51.51	51.51	4.50	4.12	42.89	00
-								
Total:	-	-	111.64	111.64	10.12	13.20	88.32	01

Balcony Calculations Table

FLOOR	SIZE	AREA	TOTAL AREA
FIRST FLOOR PLAN	1.37 X 2.61 X 1 X 1	3.56	3.56
Total	-	-	3.56

Staircase Checks (Table 8a-1)

Floor Name	StairCase Name	Flight Width	Tread Width	Riser Height
GROUND FLOOR PLAN	STAIRCASE	1.00	0.27	0.23
FIRST FLOOR PLAN	STAIRCASE	1.00	0.27	0.21

SCHEDULE OF WINDOW/VENTILATION:

BUILDING NAME	NAME	LENGTH	HEIGHT	NOS
O (BUNGLOW)	V	0.60	1.00	03
O (BUNGLOW)	W4	0.90	1.20	07
O (BUNGLOW)	W	1.65	1.20	02
O (BUNGLOW)	W3	2.00	1.80	02

SCHEDULE OF DOOR:

BUILDING NAME	NAME	LENGTH	HEIGHT	NOS
O (BUNGLOW)	D2	0.76	2.10	04
O (BUNGLOW)	D1	0.90	2.10	04
O (BUNGLOW)	D1	1.08	2.13	01

OWNER'S NAME AND SIGNATURE

BHAVESH BHUPATRAI SHAH

ARCH/ENG'S NAME AND SIGNATURE

DOSHI MANISH HARSHADBHAI
AR0018160821R3


STRUCTURE ENGINEER

DOSHI MANISH HARSHADBHAI
AR0018160821R3

SUPERVISOR'S NAME AND SIGNATURE

Shah Priyank Rajeshkumar



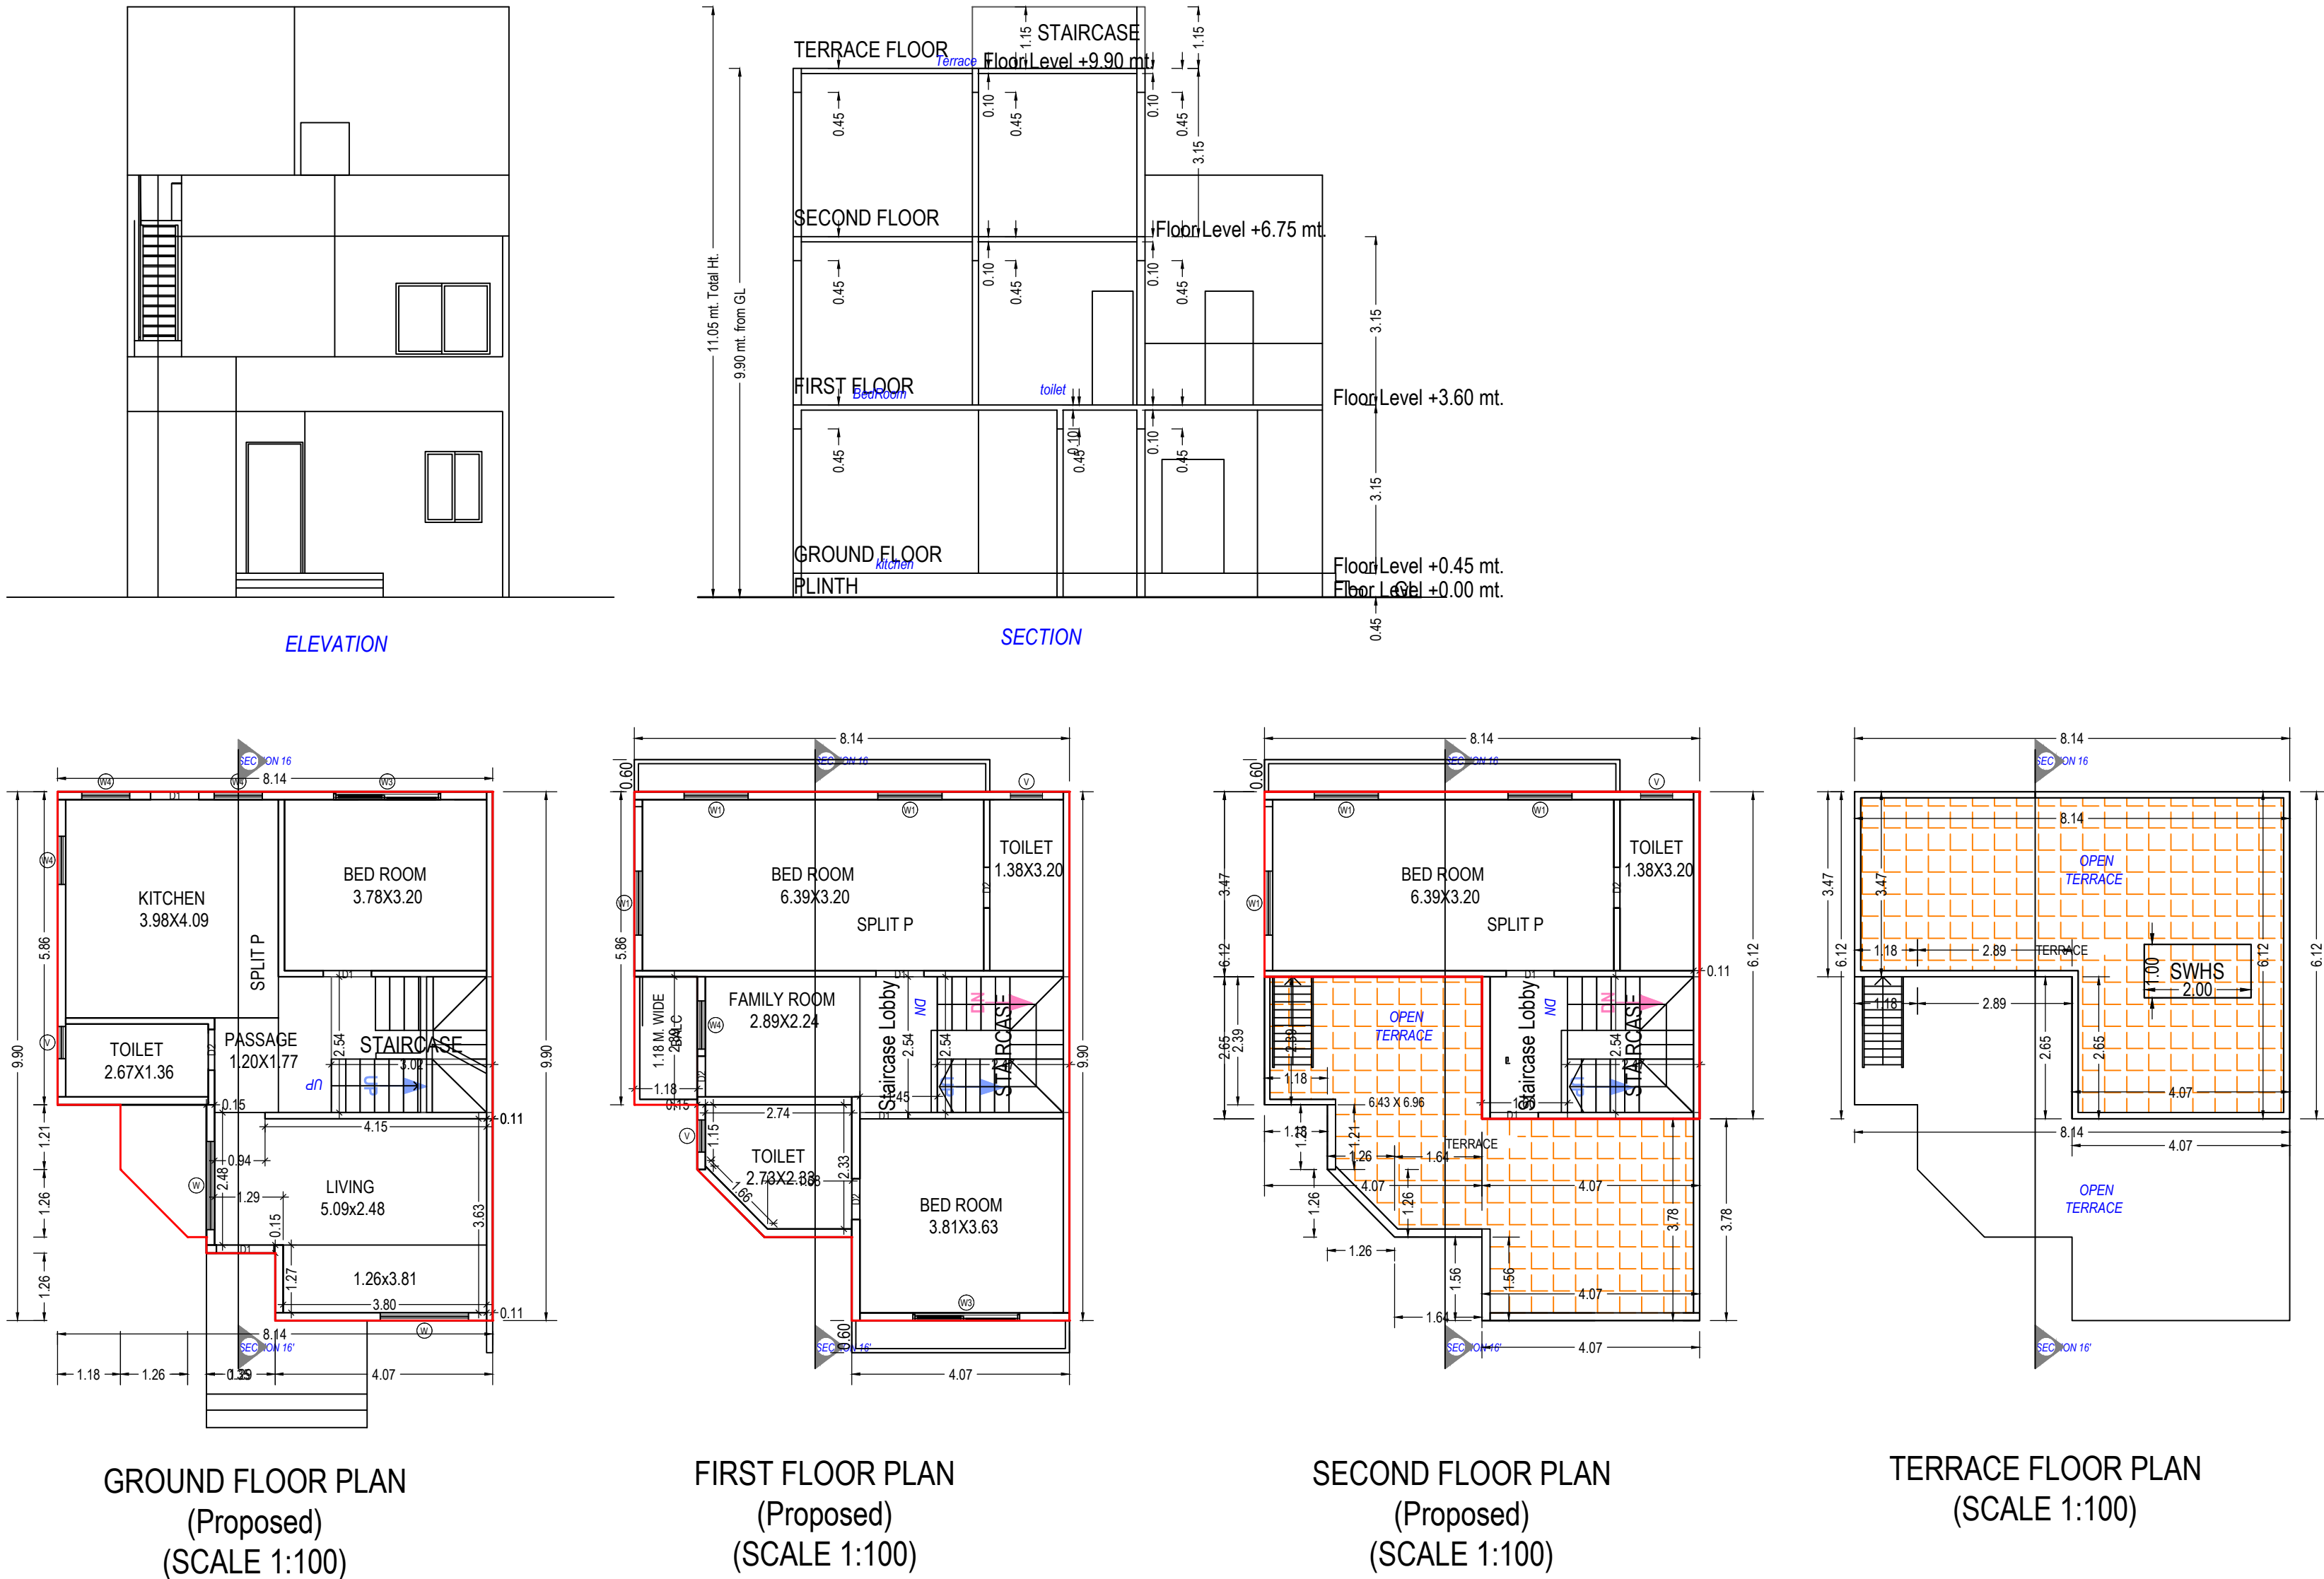

UnitBUA Table for Building :-P (BUNGLOW)

Floor	Name	UnitBUA Type	Gross UnitBUA Area	Deductions (Area in Sq.mt.)		Carpet Area	No. of Unit
				UnitBUA Area	Wall Stair Case		
GROUND FLOOR PLAN	SPLIT P	DWELLING UNIT	67.71	67.71	6.27	7.67	01
			Total :	67.71	67.71	6.27	53.77
			Typical Floor = 1				
			Total :	67.71	67.71	6.27	53.77
FIRST FLOOR PLAN	SPLIT P	DWELLING UNIT	64.24	64.24	5.53	3.68	00
			Total :	64.24	64.24	5.53	55.03
			Typical Floor = 1				
			Total :	64.24	64.24	5.53	55.03
SECOND FLOOR PLAN	SPLIT P	DWELLING UNIT	35.73	35.73	3.52	4.25	00
			Total :	35.73	35.73	3.52	27.96
			Typical Floor = 1				
			Total :	35.73	35.73	3.52	27.96
-	Total:	-	-	167.68	167.68	15.32	15.60
-	Total:	-	-	167.68	167.68	136.76	01

Building :-P (BUNGLOW)

Floor Name	Total Built Up Area (Sq.mt.)	Deductions from FSI(Area in Sq.mt.)			Proposed FSI Area (Sq.mt.)	Total FSI Area (Sq.mt.)	No. of Unit
		StairCase	Stair Lobby	Covered Area	Resi.		
Ground Floor	70.89	7.67	0.00	3.19	60.04	60.04	01
First Floor	70.51	6.27	3.68	0.00	60.55	60.55	00
Second Floor	39.01	6.27	4.25	0.00	28.49	28.49	00
Terrace Floor	0.00	0.00	0.00	0.00	0.00	0.00	00
Total:	180.41	20.21	7.93	3.19	149.08	149.08	01
Total Number of Same Buildings:	1						
Total:	180.41	20.21	7.93	3.19	149.08	149.08	01

SCHEDULE OF WINDOW/VENTILATION:

BUILDING NAME	NAME	LENGTH	HEIGHT	NOS
P (BUNGLOW)	V	0.60	1.00	04
	W4	0.90	1.20	04
	W1	1.20	1.20	06
	W	1.65	1.20	02
P (BUNGLOW)	W3	2.00	1.80	02

Staircase Checks (Table 8a-1)

Floor Name	StairCase Name	Flight Width	Tread Width	Riser Height
GROUND FLOOR PLAN	STAIRCASE	1.00	0.27	0.19
		1.00	0.27	0.21
FIRST FLOOR PLAN	STAIRCASE	1.00	0.27	0.21
SECOND FLOOR PLAN	STAIRCASE	1.00	0.27	0.21

Balcony Calculations Table

FLOOR	SIZE	AREA	TOTAL AREA
FIRST FLOOR PLAN	1.18 X 2.40 X 1 X 1	2.82	2.82
Total	-	-	2.82

SCHEDULE OF DOOR:

BUILDING NAME	NAME	LENGTH	HEIGHT	NOS
P (BUNGLOW)	D2	0.76	2.10	05
	D1	0.90	2.10	05
P (BUNGLOW)	D1	1.08	2.13	01

OWNER'S NAME AND SIGNATURE

BHAVESH BHUPATRAI SHAH

ARCH/ENG'S NAME AND SIGNATURE

DOSHI MANISH
HARSHADBHAI
AR0018160821R3
STRUCTURE ENGINEER


DOSHI MANISH HARSHADBHAI

AR0018160821R3


SUPERVISOR'S NAME AND SIGNATURE

Shah Priyank Rajeshkumar




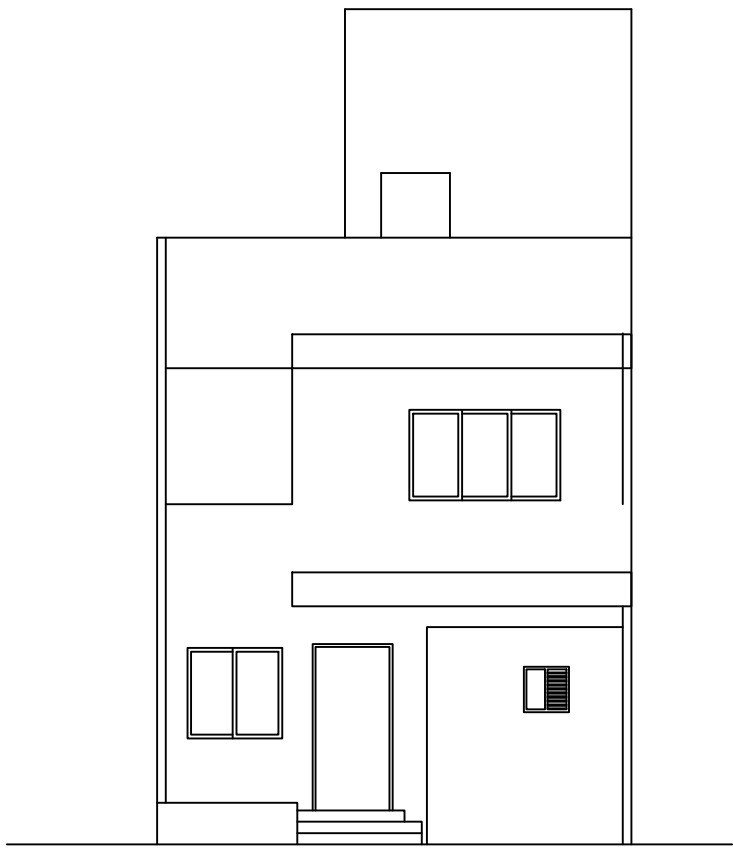


ELEVATION

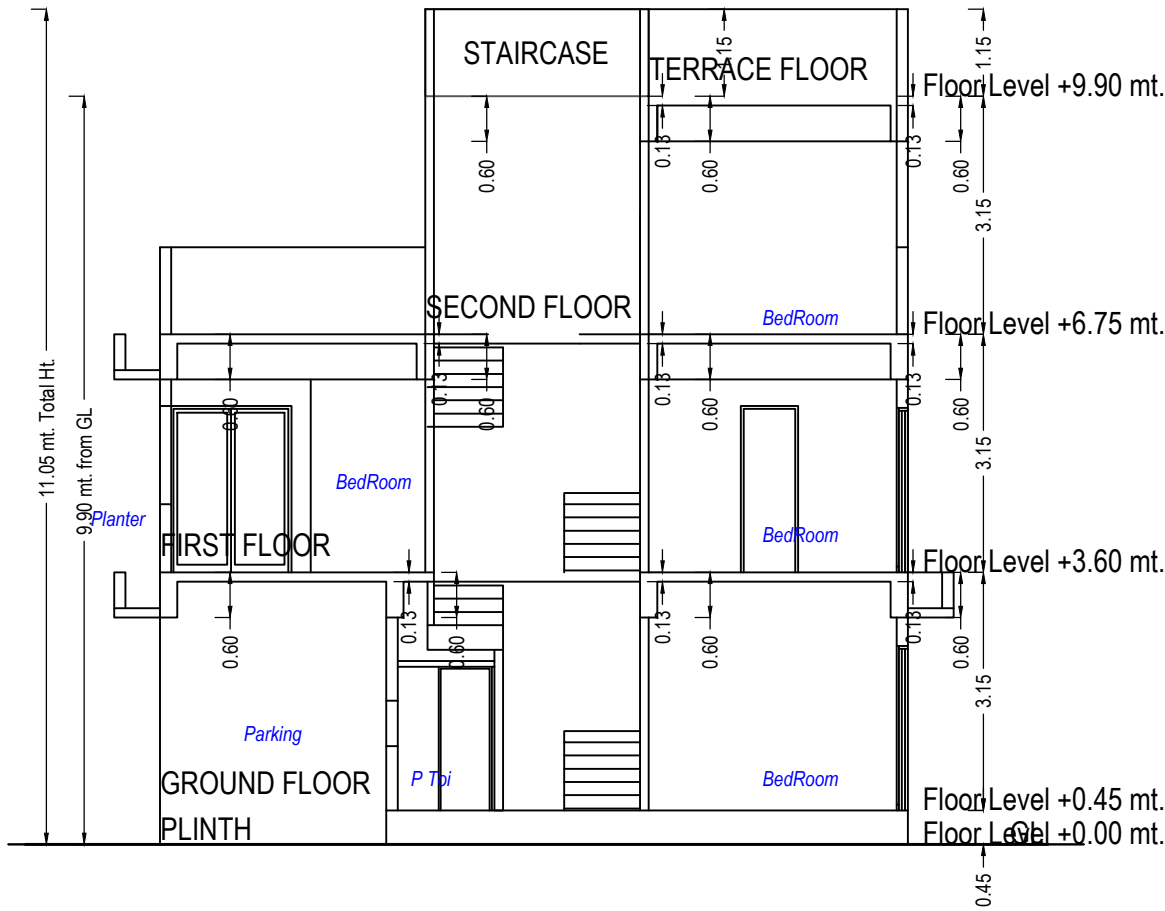


SECTION

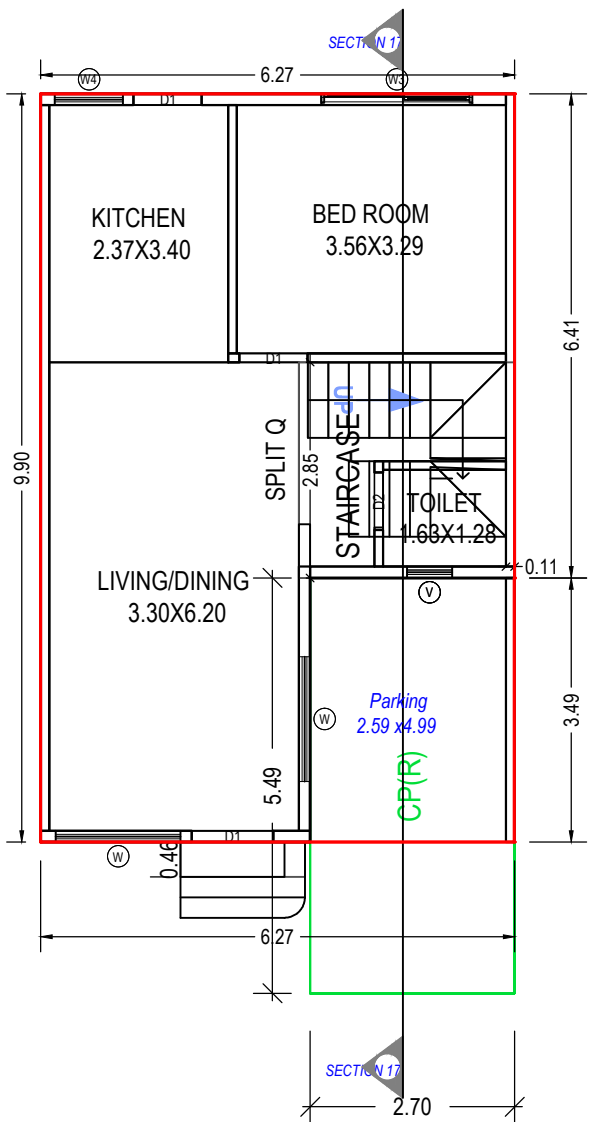


GROUND FLOOR PLAN
(Proposed)
(SCALE 1:100)

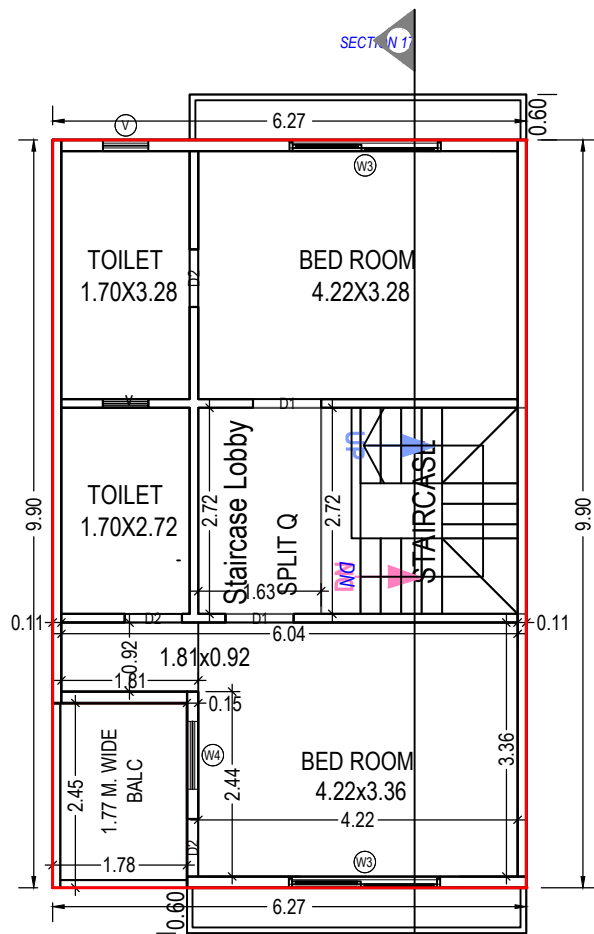

FIRST FLOOR PLAN
(Proposed)
(SCALE 1:100)

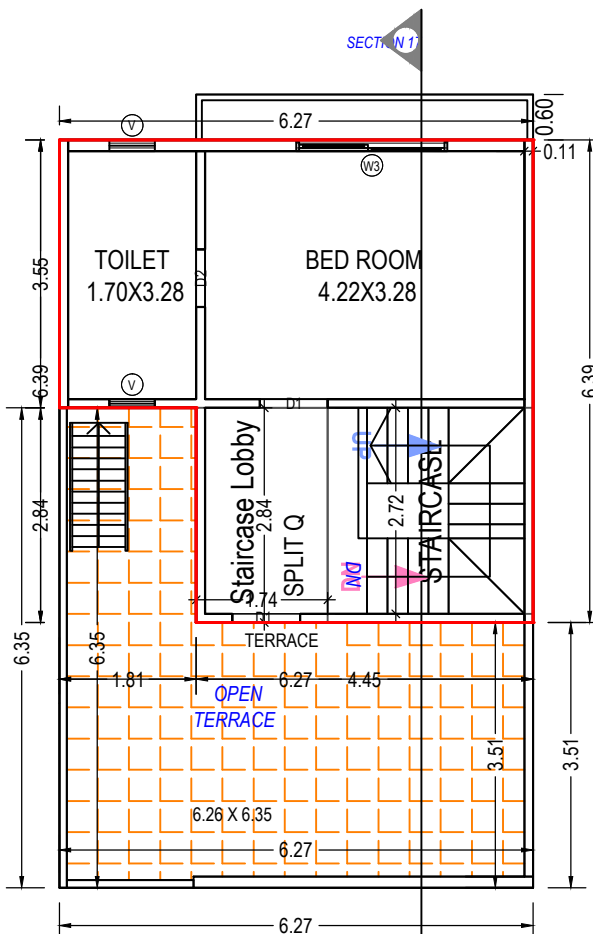

SECOND FLOOR PLAN
(Proposed)
(SCALE 1:100)

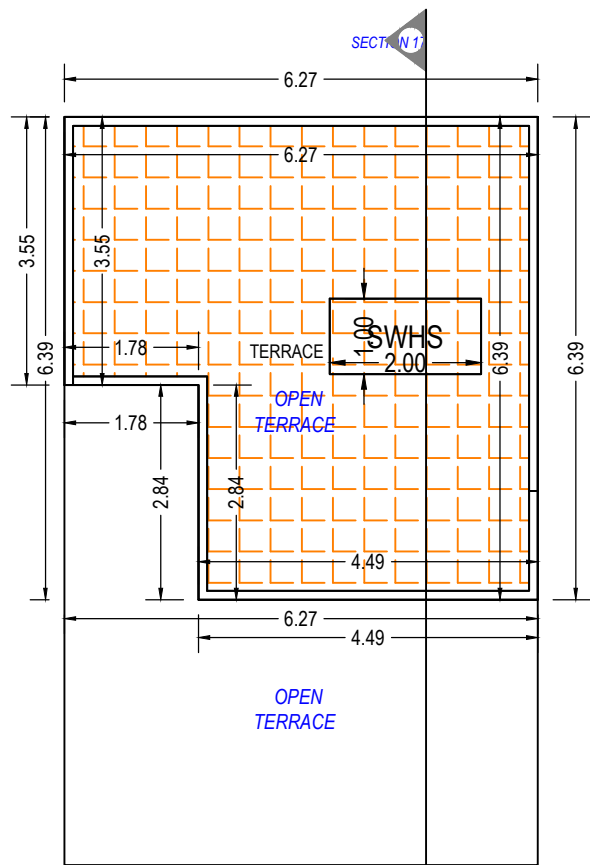

TERRACE FLOOR PLAN
(SCALE 1:100)

Balcony Calculations Table

FLOOR	SIZE	AREA	TOTAL AREA
FIRST FLOOR PLAN	1.78 X 2.44 X 1 X 1	4.34	4.34
Total	-	-	4.34

SCHEDULE OF DOOR:

BUILDING NAME	NAME	LENGTH	HEIGHT	NOS
Q (BUNGLOW)	D2	0.76	2.10	05
Q (BUNGLOW)	D1	0.90	2.10	05
Q (BUNGLOW)	D1	1.08	2.13	01

SCHEDULE OF WINDOW/VENTILATION:

BUILDING NAME	NAME	LENGTH	HEIGHT	NOS
Q (BUNGLOW)	V	0.60	1.00	05
Q (BUNGLOW)	W4	0.90	1.20	02
Q (BUNGLOW)	W	1.65	1.20	02
Q (BUNGLOW)	W3	2.00	1.80	04

UnitBUA Table for Building :Q (BUNGLOW)

Floor	Name	UnitBUA Type	Gross UnitBUA Area	UnitBUA Area	Deductions (Area in Sq.mt.)		Carpet Area	No. of Unit
					Wall	Stair Case		
GROUND FLOOR PLAN	SPLIT Q	DWELLING UNIT	52.62	52.62	4.87	8.15	39.60	01
		Total :	52.62	52.62	4.87	8.15	39.60	01
	Total per Floor:	Typical Floor = 1						
		Total :	52.62	52.62	4.87	8.15	39.60	01
FIRST FLOOR PLAN	SPLIT Q	DWELLING UNIT	54.59	54.59	4.57	4.43	45.59	00
		Total :	54.59	54.59	4.57	4.43	45.59	00
	Total per Floor:	Typical Floor = 1						
		Total :	54.59	54.59	4.57	4.43	45.59	00
SECOND FLOOR PLAN	SPLIT Q	DWELLING UNIT	34.86	34.86	3.57	12.34	18.95	00
		Total :	34.86	34.86	3.57	12.34	18.95	00
	Total per Floor:	Typical Floor = 1						
		Total :	34.86	34.86	3.57	12.34	18.95	00
-								
Total:	-	-	142.07	142.07	13.00	24.92	104.14	01

Staircase Checks (Table 8a-1)

Floor Name	StairCase Name	Flight Width	Tread Width	Riser Height
GROUND FLOOR PLAN	STAIRCASE	1.00	0.27	0.26
FIRST FLOOR PLAN	STAIRCASE	1.00	0.27	0.20
SECOND FLOOR PLAN	STAIRCASE	1.00	0.27	0.20

Building :Q (BUNGLOW)

Floor Name	Total Built Up Area (Sq.mt.)	Deductions from FSI(Area in Sq.mt.)			Proposed FSI Area (Sq.mt.)	Total FSI Area (Sq.mt.)	No. of Unit
		StairCase	Stair Lobby	Parking	Resi.		
Ground Floor	62.06	8.15	0.00	9.44	44.47	44.47	01
First Floor	61.99	7.40	4.43	0.00	50.17	50.17	00
Second Floor	34.86	7.40	4.94	0.00	22.52	22.52	00
Terrace Floor	0.00	0.00	0.00	0.00	0.00	0.00	00
Total:	158.91	22.95	9.37	9.44	117.16	117.16	01
Total Number of Same Buildings:	5						
Total:	794.55	114.75	46.85	47.20	585.80	585.80	05

OWNER'S NAME AND SIGNATURE

BHAVESH BHUPATRAI SHAH

ARCH/ENG'S NAME AND SIGNATURE

DOSHI MANISH
HARSHADBHAI

STRUCTURE ENGINEER


DOSHI MANISH HARSHADBHAI

AR0018160821R3


SUPERVISOR'S NAME AND SIGNATURE

Shah Priyank Rajeshkumar




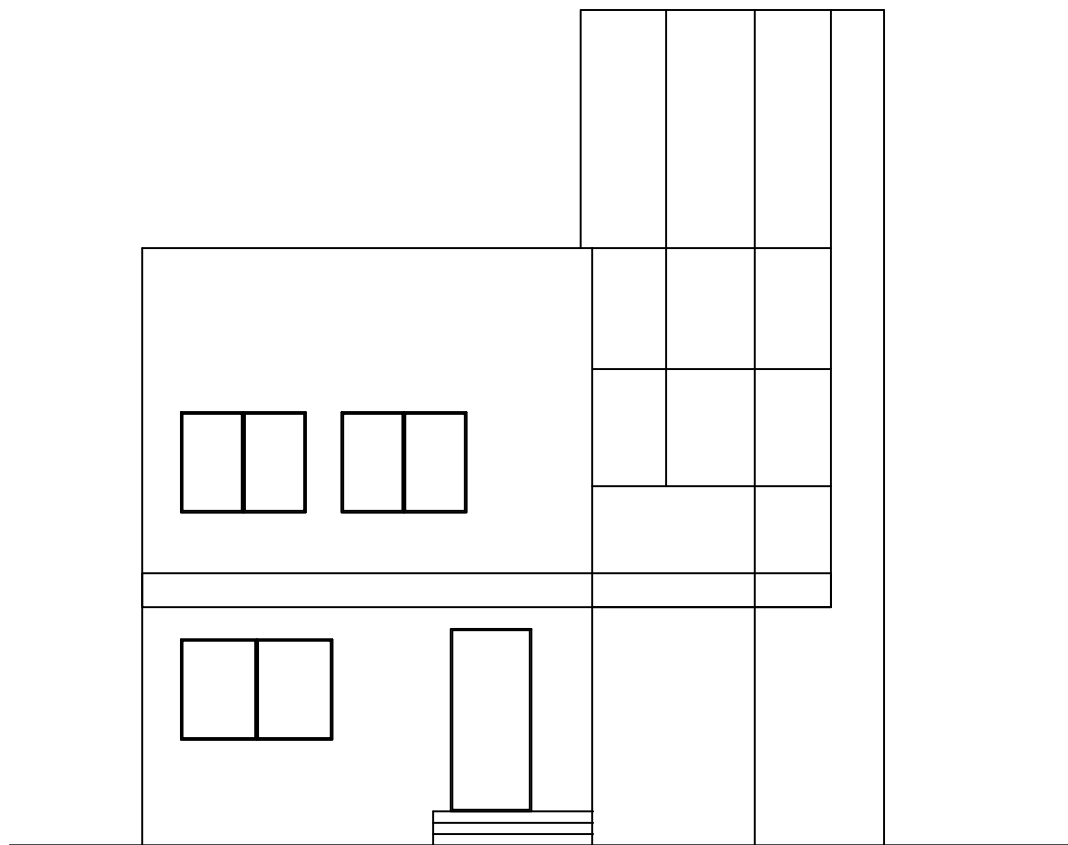


ELEVATION

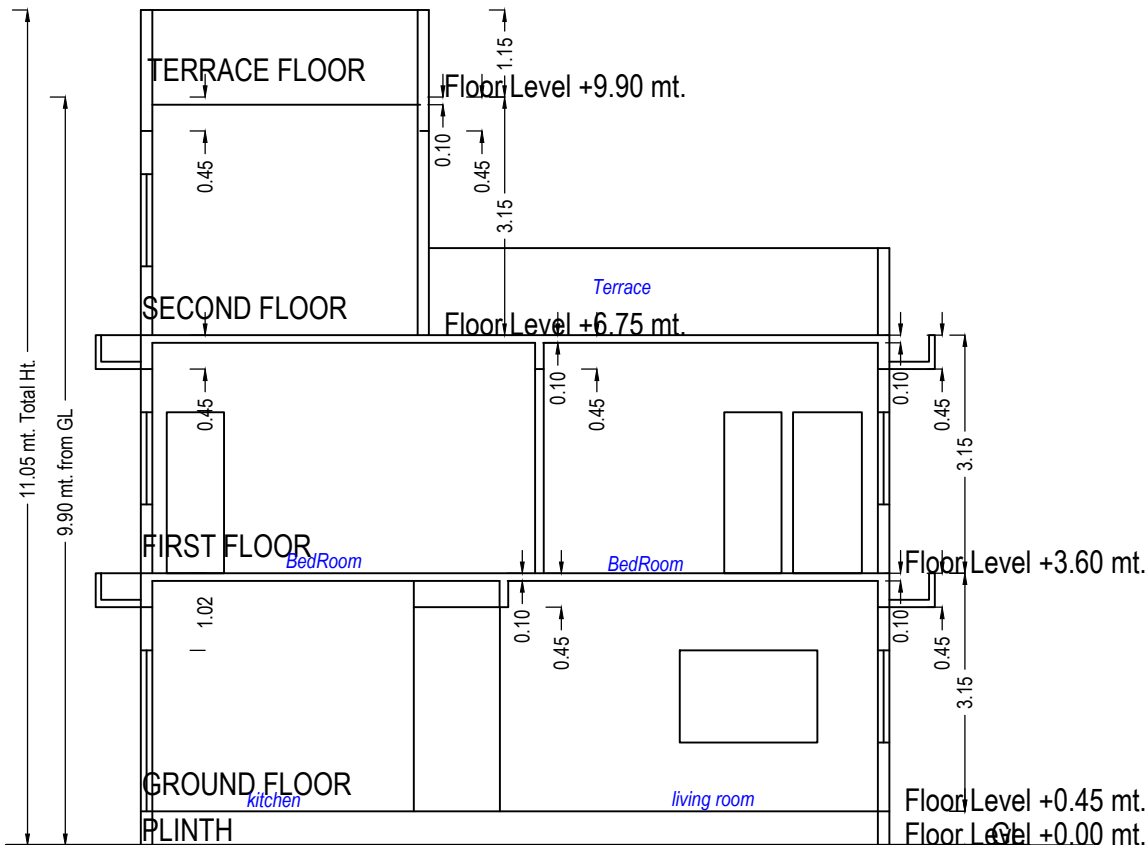


SECTION

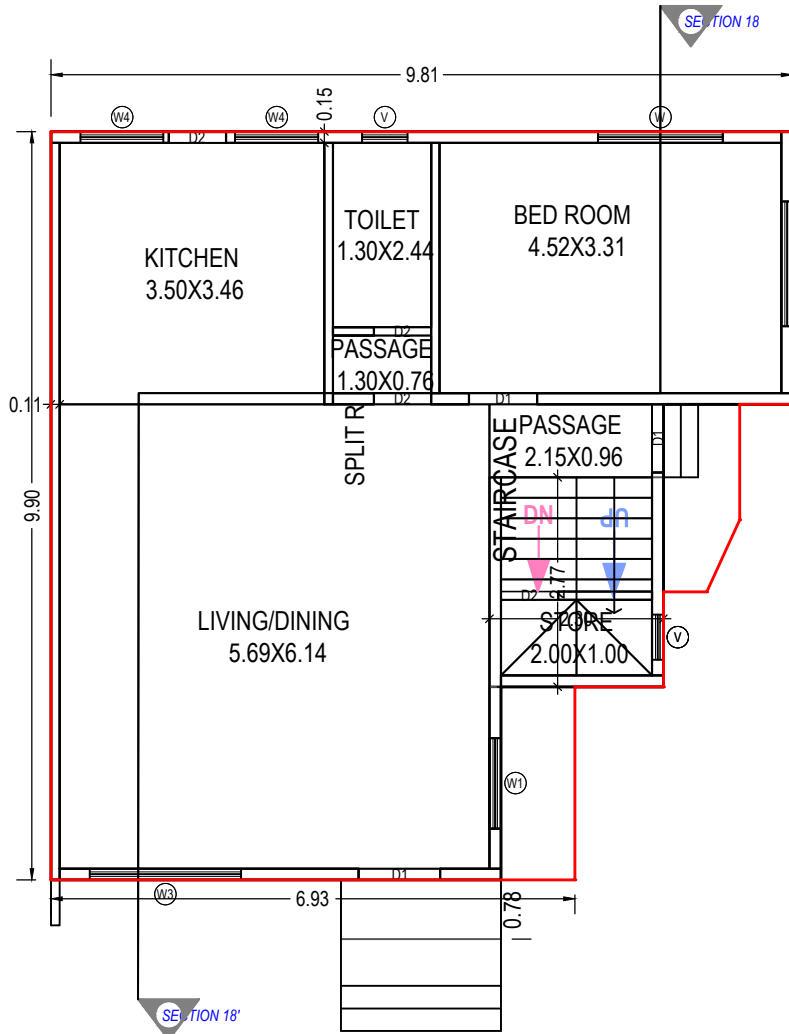


GROUND FLOOR PLAN
(Proposed)
(SCALE 1:100)

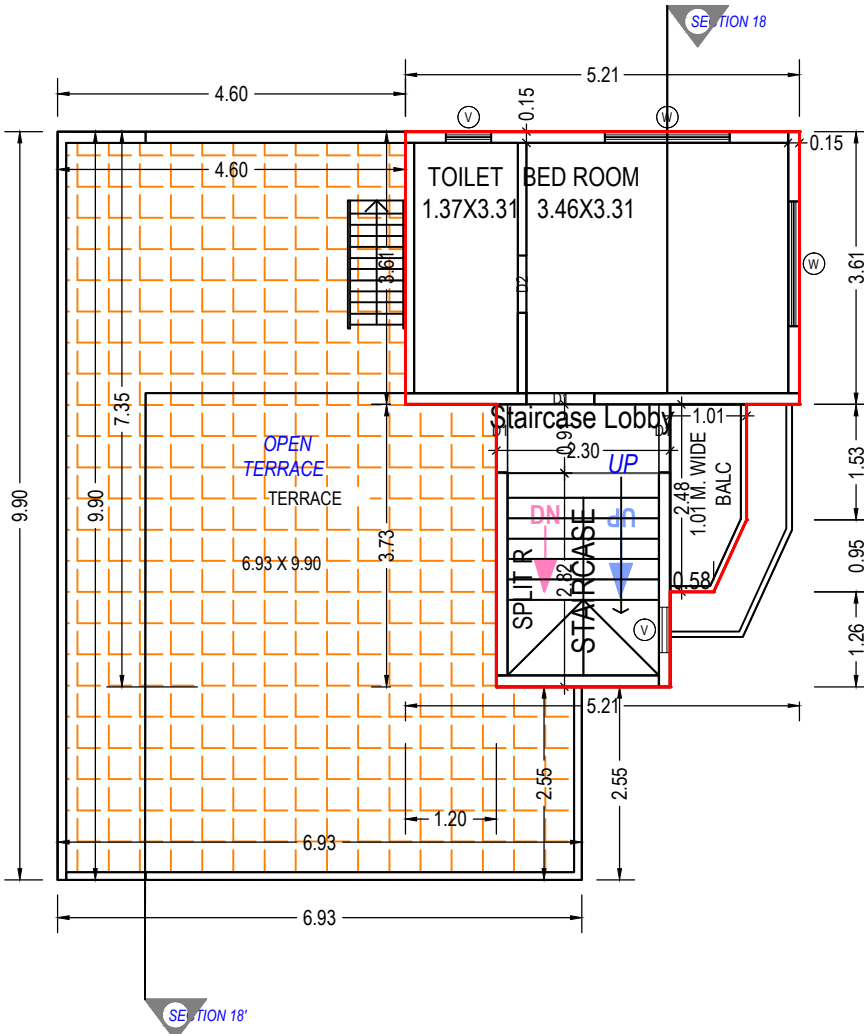

FIRST FLOOR PLAN
(Proposed)
(SCALE 1:100)

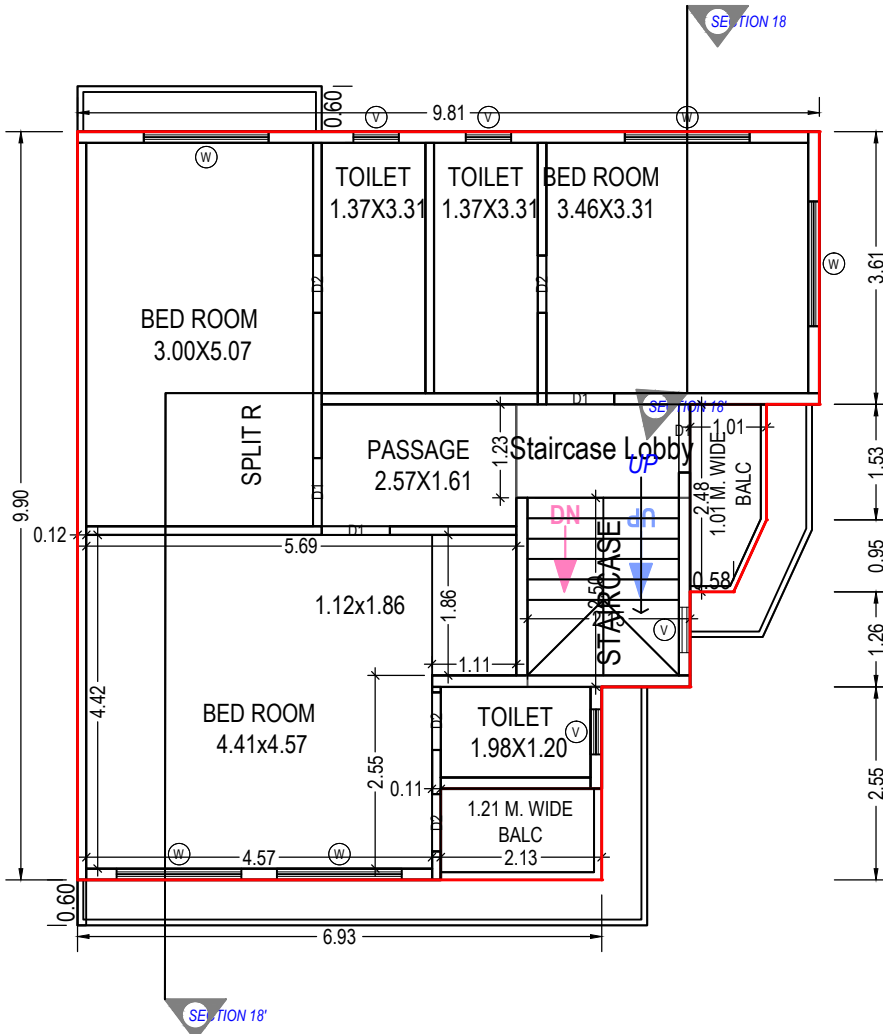

SECOND FLOOR PLAN
(Proposed)
(SCALE 1:100)

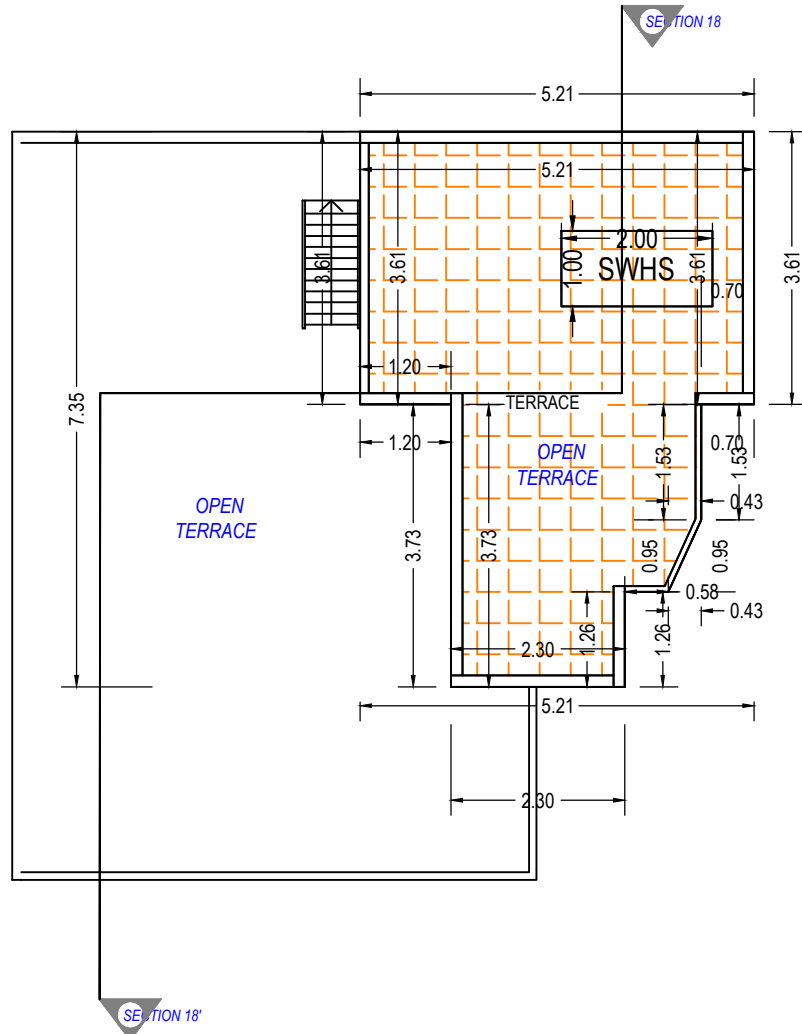

TERRACE FLOOR PLAN
(SCALE 1:100)

UnitBUA Table for Building :R (BUNGLOW)

Floor	Name	UnitBUA Type	Gross UnitBUA Area	UnitBUA Area	Deductions (Area in Sq.mt.)	Carpet Area	No. of Unit
GROUND FLOOR PLAN	SPLIT R	DWELLING UNIT	80.90	80.90	6.81	6.37	01
			Total :	80.90	80.90	6.81	6.37
			Typical Floor = 1				
			Total :	80.90	80.90	6.81	6.37
FIRST FLOOR PLAN	SPLIT R	DWELLING UNIT	29.70	29.70	3.58	8.59	00
			Total :	29.70	29.70	3.58	8.59
			Typical Floor = 1				
			Total :	29.70	29.70	3.58	8.59
SECOND FLOOR PLAN	SPLIT R	DWELLING UNIT	83.13	83.13	8.13	8.22	00
			Total :	83.13	83.13	8.13	8.22
			Typical Floor = 1				
			Total :	83.13	83.13	8.13	8.22
-	-	-	-	-	-	-	-
Total:	-	-	193.73	193.73	18.52	23.18	152.03

Building :R (BUNGLOW)

Floor Name	Total Built Up Area (Sq.mt.)	Deductions from FSI(Area in Sq.mt.)			Proposed FSI Area (Sq.mt.)	Total FSI Area (Sq.mt.)	No. of Unit
		StairCase	Stair Lobby	Covered Area			
Ground Floor	85.70	6.37	0.00	4.80	74.53	74.53	01
First Floor	29.70	6.50	2.09	0.00	21.11	21.11	00
Second Floor	85.70	5.38	2.84	0.00	77.48	77.48	00
Terrace Floor	0.00	0.00	0.00	0.00	0.00	0.00	00
Total:	201.10	18.25	4.93	4.80	173.12	173.12	01
Total Number of Same Buildings:	1						
Total:	201.10	18.25	4.93	4.80	173.12	173.12	01

SCHEDULE OF WINDOW/VENTILATION:

BUILDING NAME	NAME	LENGTH	HEIGHT	NOS
R (BUNGLOW)	V	0.60	1.00	08
R (BUNGLOW)	W4	1.10	1.20	02
R (BUNGLOW)	W1	1.20	1.20	01
R (BUNGLOW)	W	1.65	1.20	09
R (BUNGLOW)	W3	2.00	1.80	01

Staircase Checks (Table 8a-1)

Floor Name	StairCase Name	Flight Width	Tread Width	Riser Height
GROUND FLOOR PLAN	STAIRCASE	1.00	0.27	0.19
FIRST FLOOR PLAN	STAIRCASE	1.00	0.27	0.21
SECOND FLOOR PLAN	STAIRCASE	1.00	0.27	0.21

SCHEDULE OF DOOR:

BUILDING NAME	NAME	LENGTH	HEIGHT	NOS
R (BUNGLOW)	D2	0.76	2.10	09
R (BUNGLOW)	D1	0.90	2.10	06
R (BUNGLOW)	D1	1.08	2.13	01

Balcony Calculations Table

FLOOR	SIZE	AREA	TOTAL AREA
FIRST FLOOR PLAN	1.01 X 2.48 X 1 X 1	2.30	2.30
SECOND FLOOR PLAN	1.21 X 2.13 X 1 X 1	2.57	4.87
	1.01 X 2.48 X 1 X 1	2.30	
Total	-	-	7.17

OWNER'S NAME AND SIGNATURE

BHAVESH BHUPATRAI SHAH

ARCH/ENG'S NAME AND SIGNATURE

DOSHI MANISH
HARSHADBHAI
AR0018160821R3
STRUCTURE ENGINEER


DOSHI MANISH HARSHADBHAI

AR0018160821R3


SUPERVISOR'S NAME AND SIGNATURE

Shah Priyank Rajeshkumar




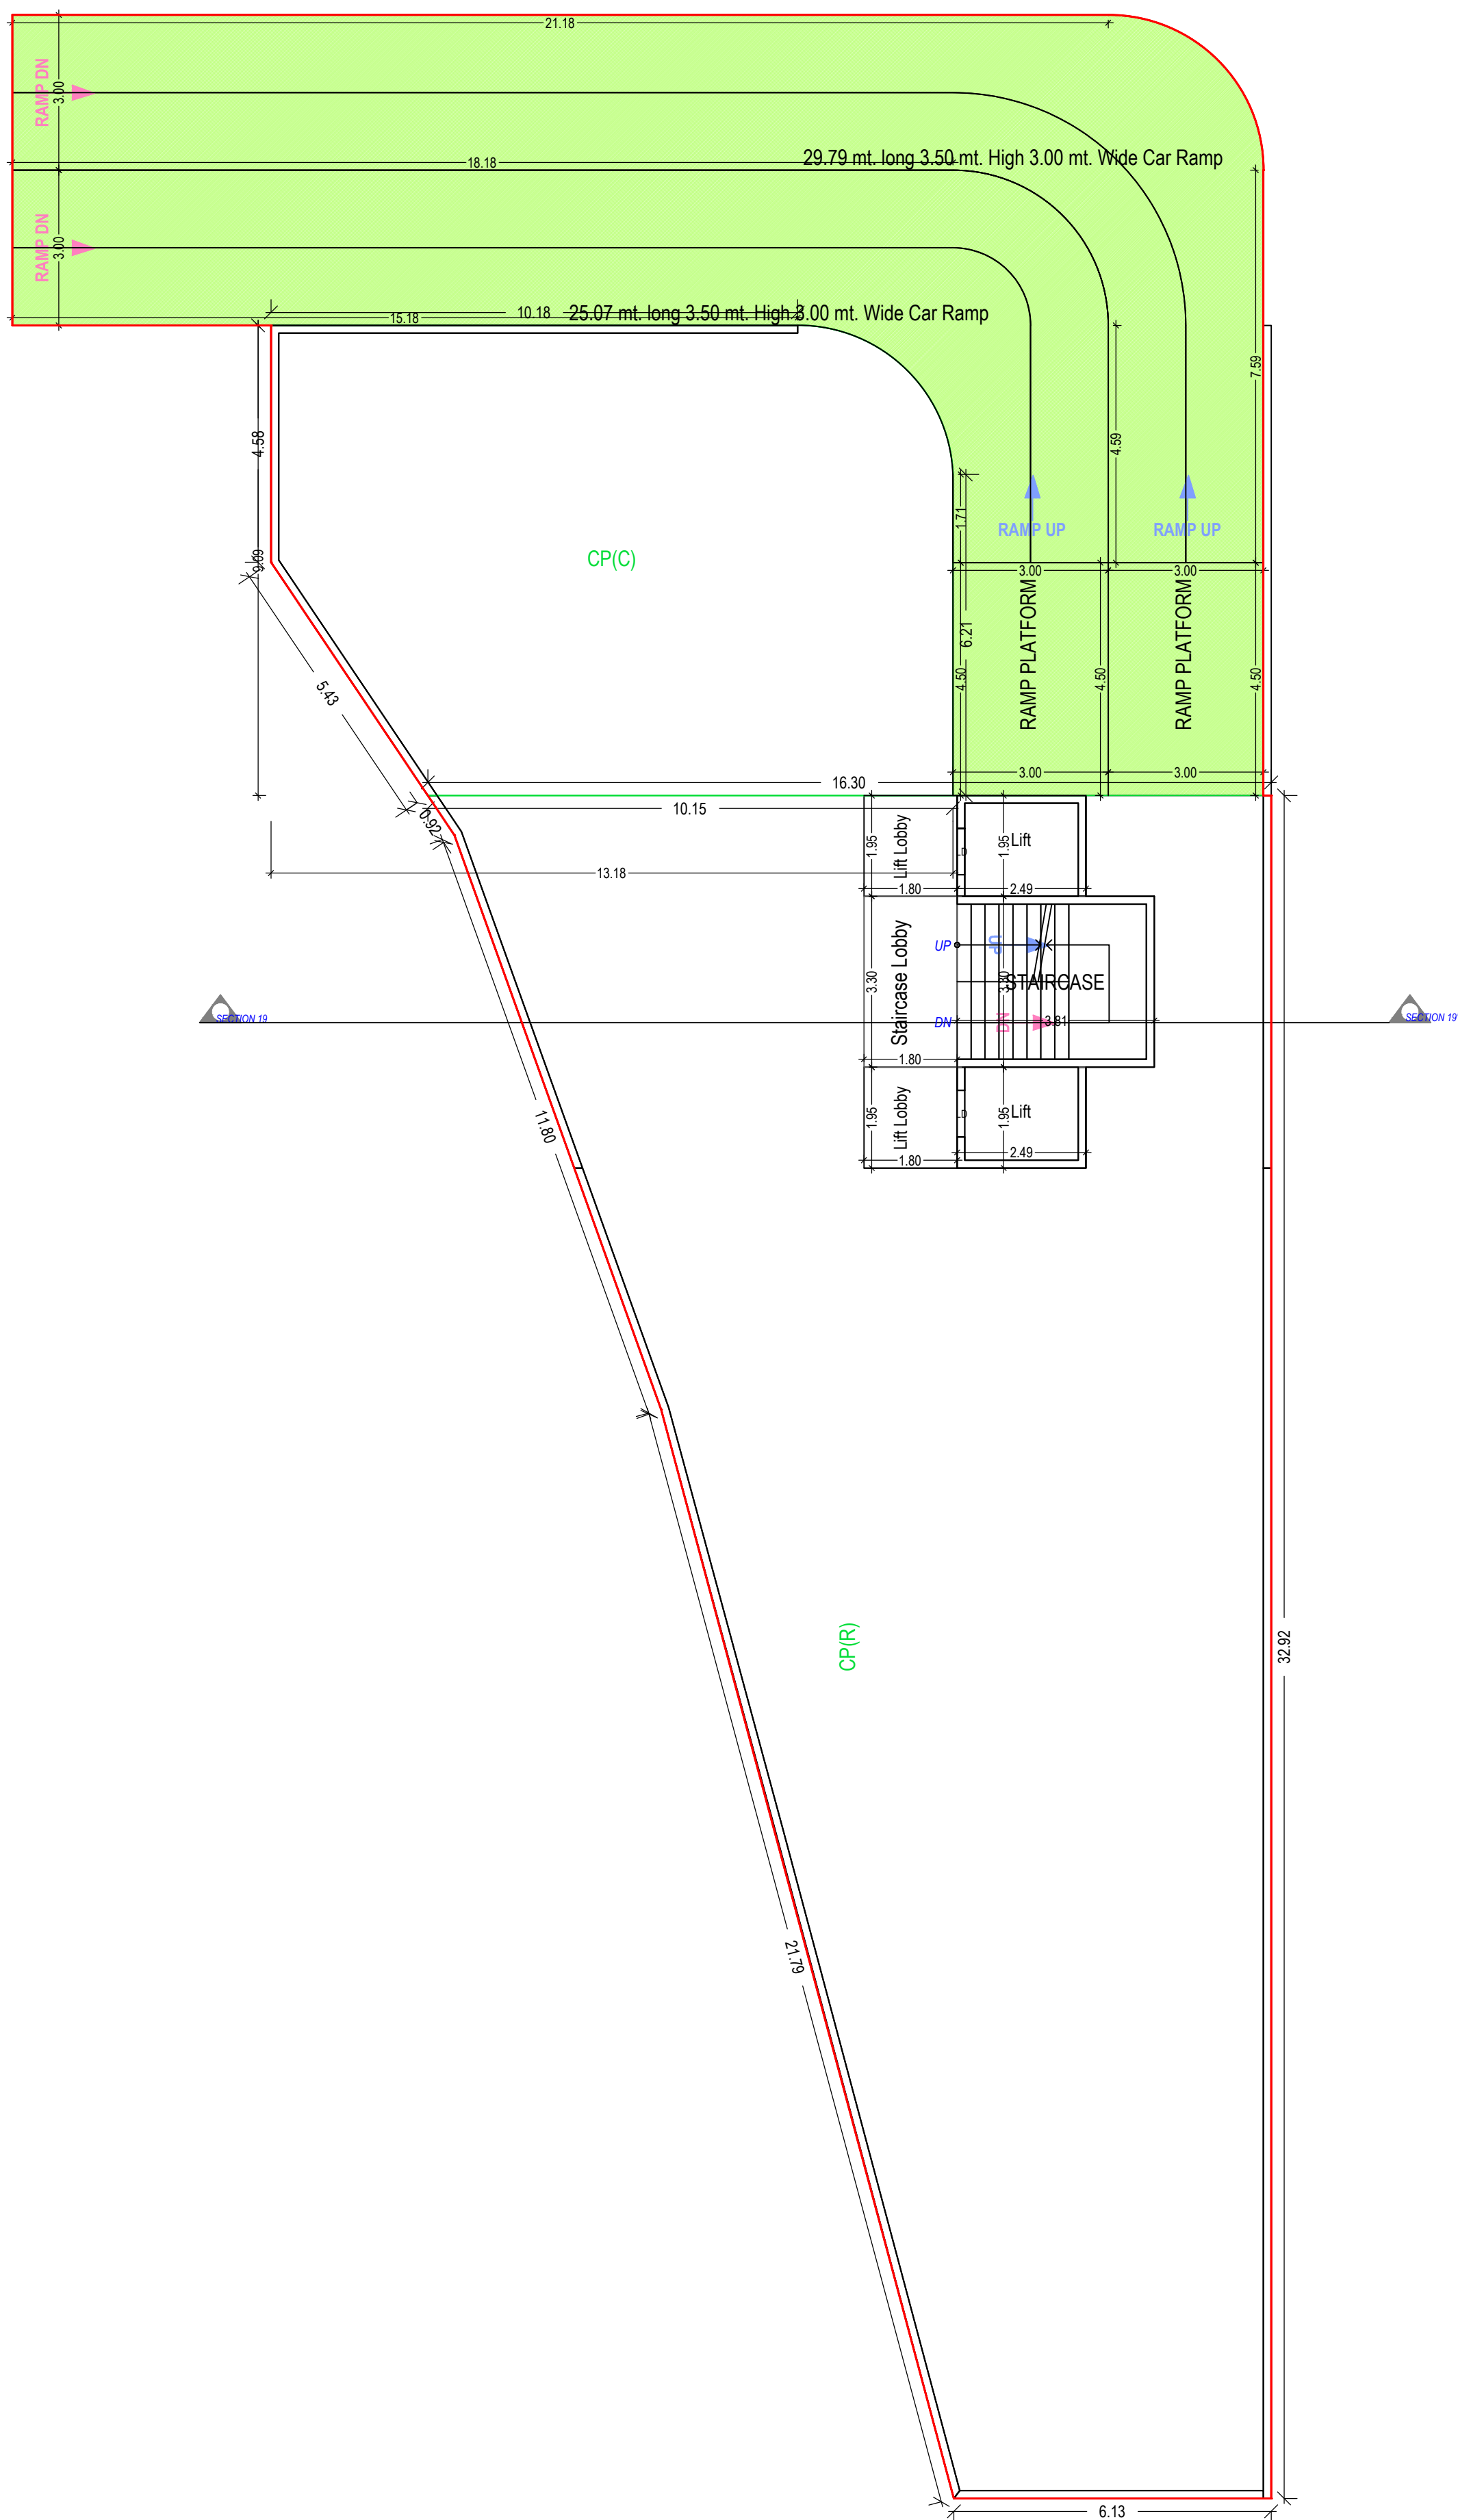


BASEMENT FLOOR PLAN
(SCALE 1:100)

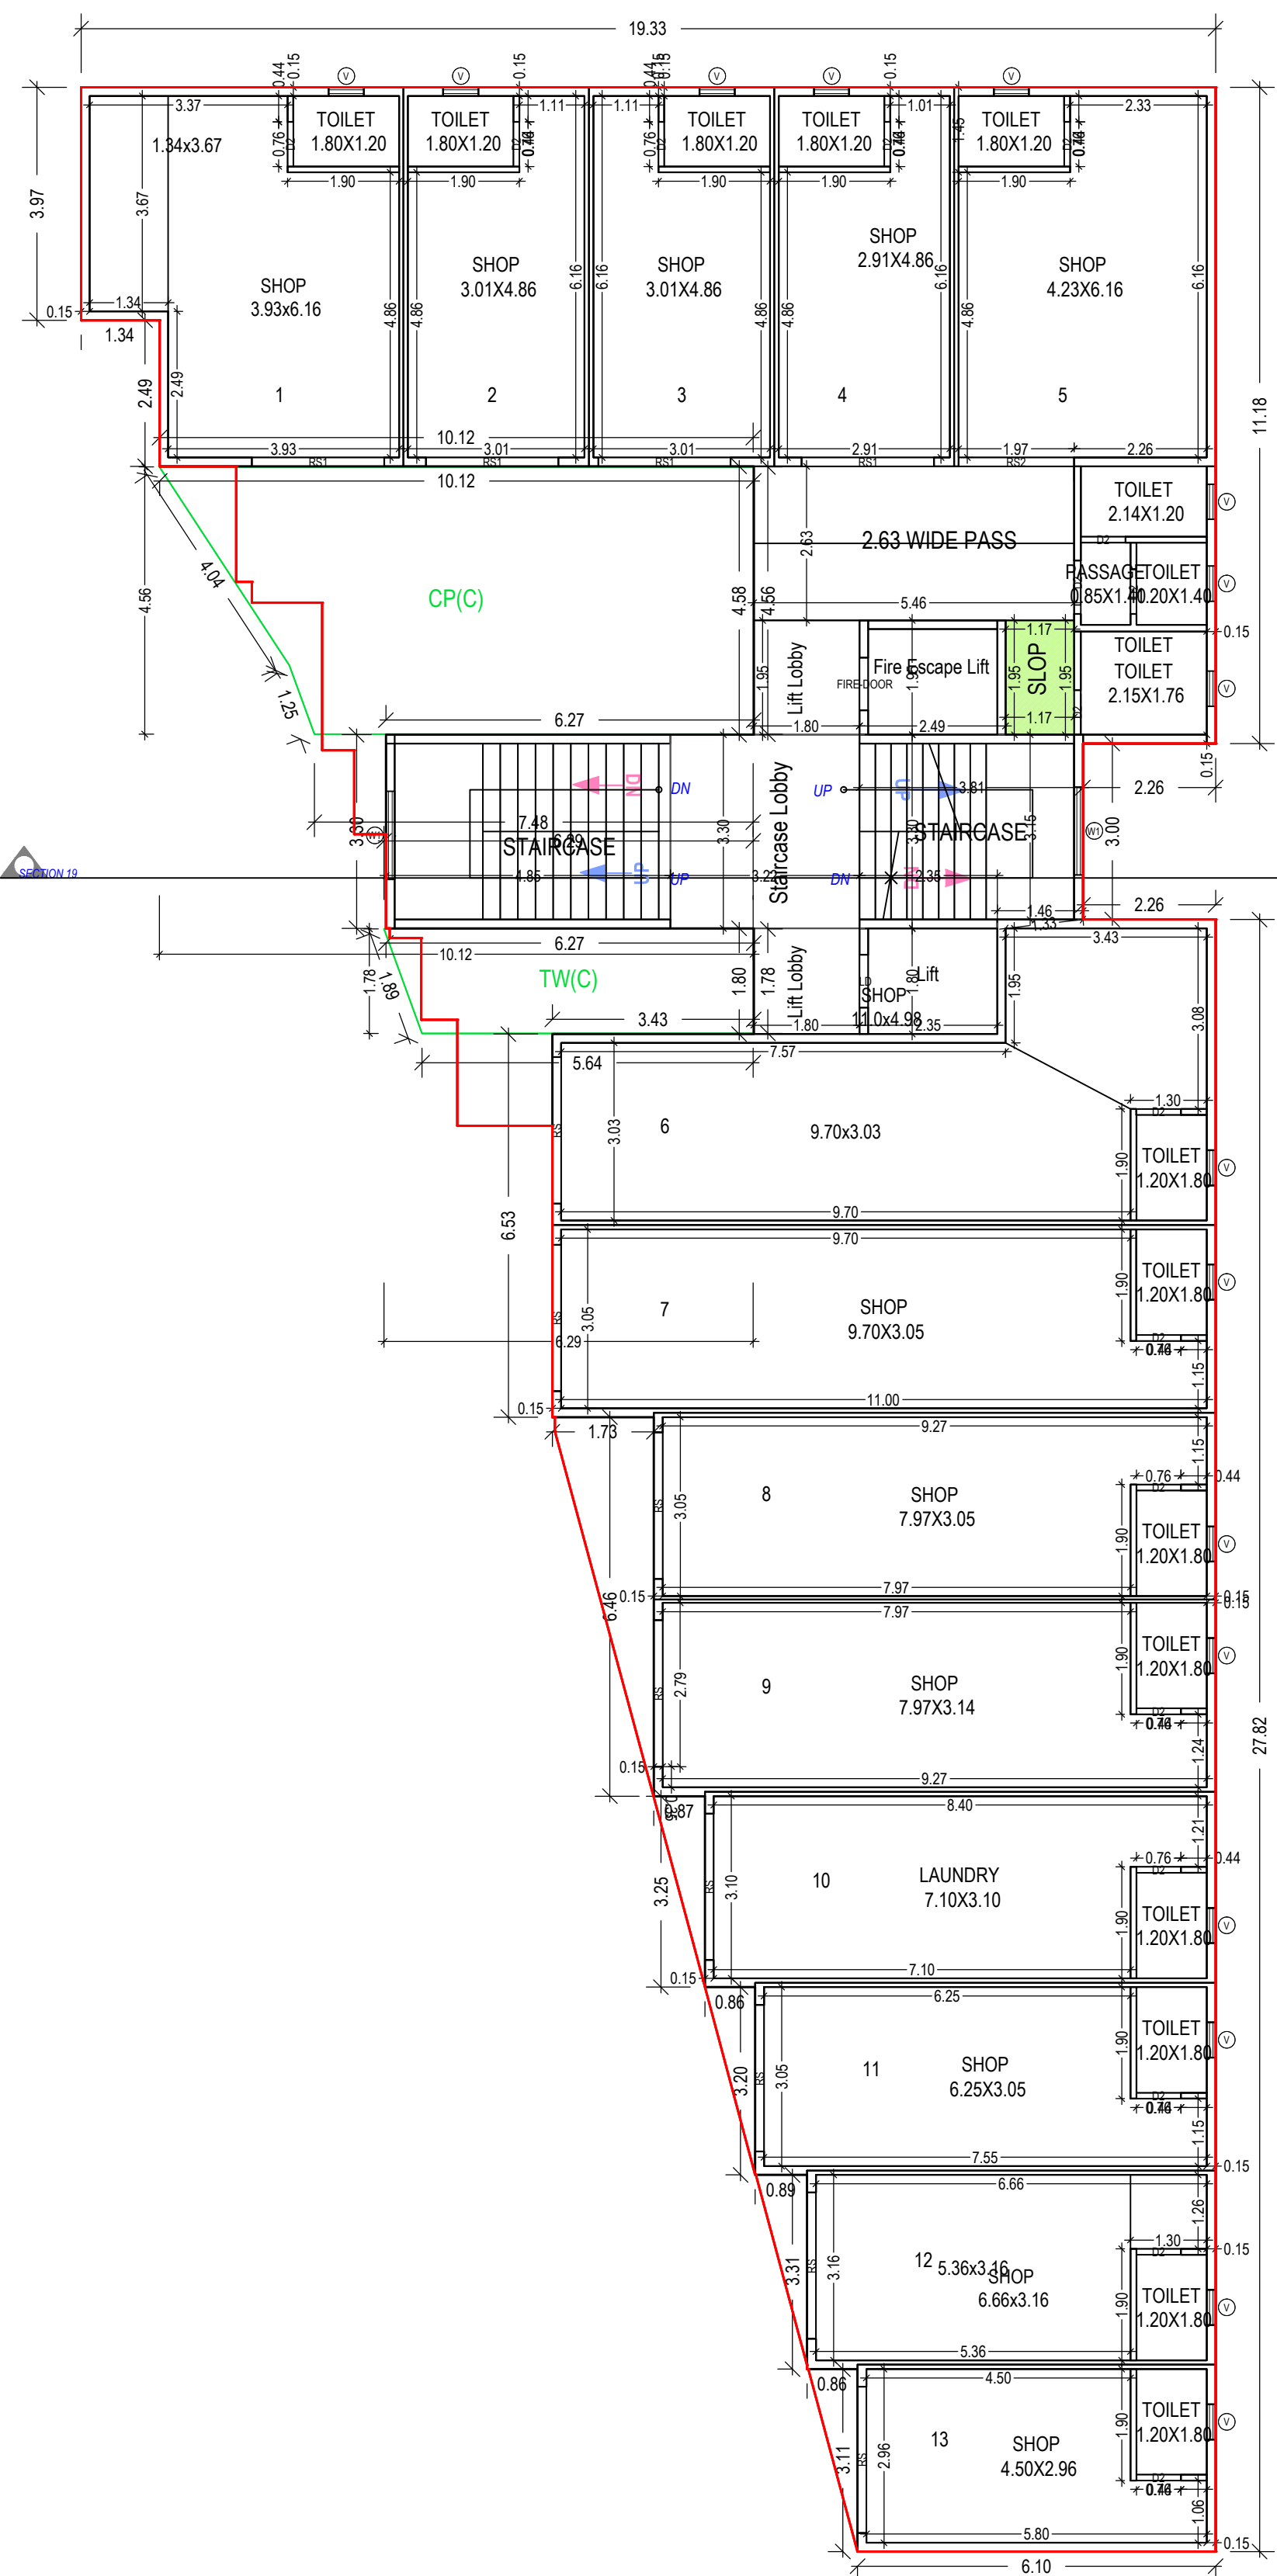

GROUND FLOOR PLAN
(Proposed)
(SCALE 1:100)

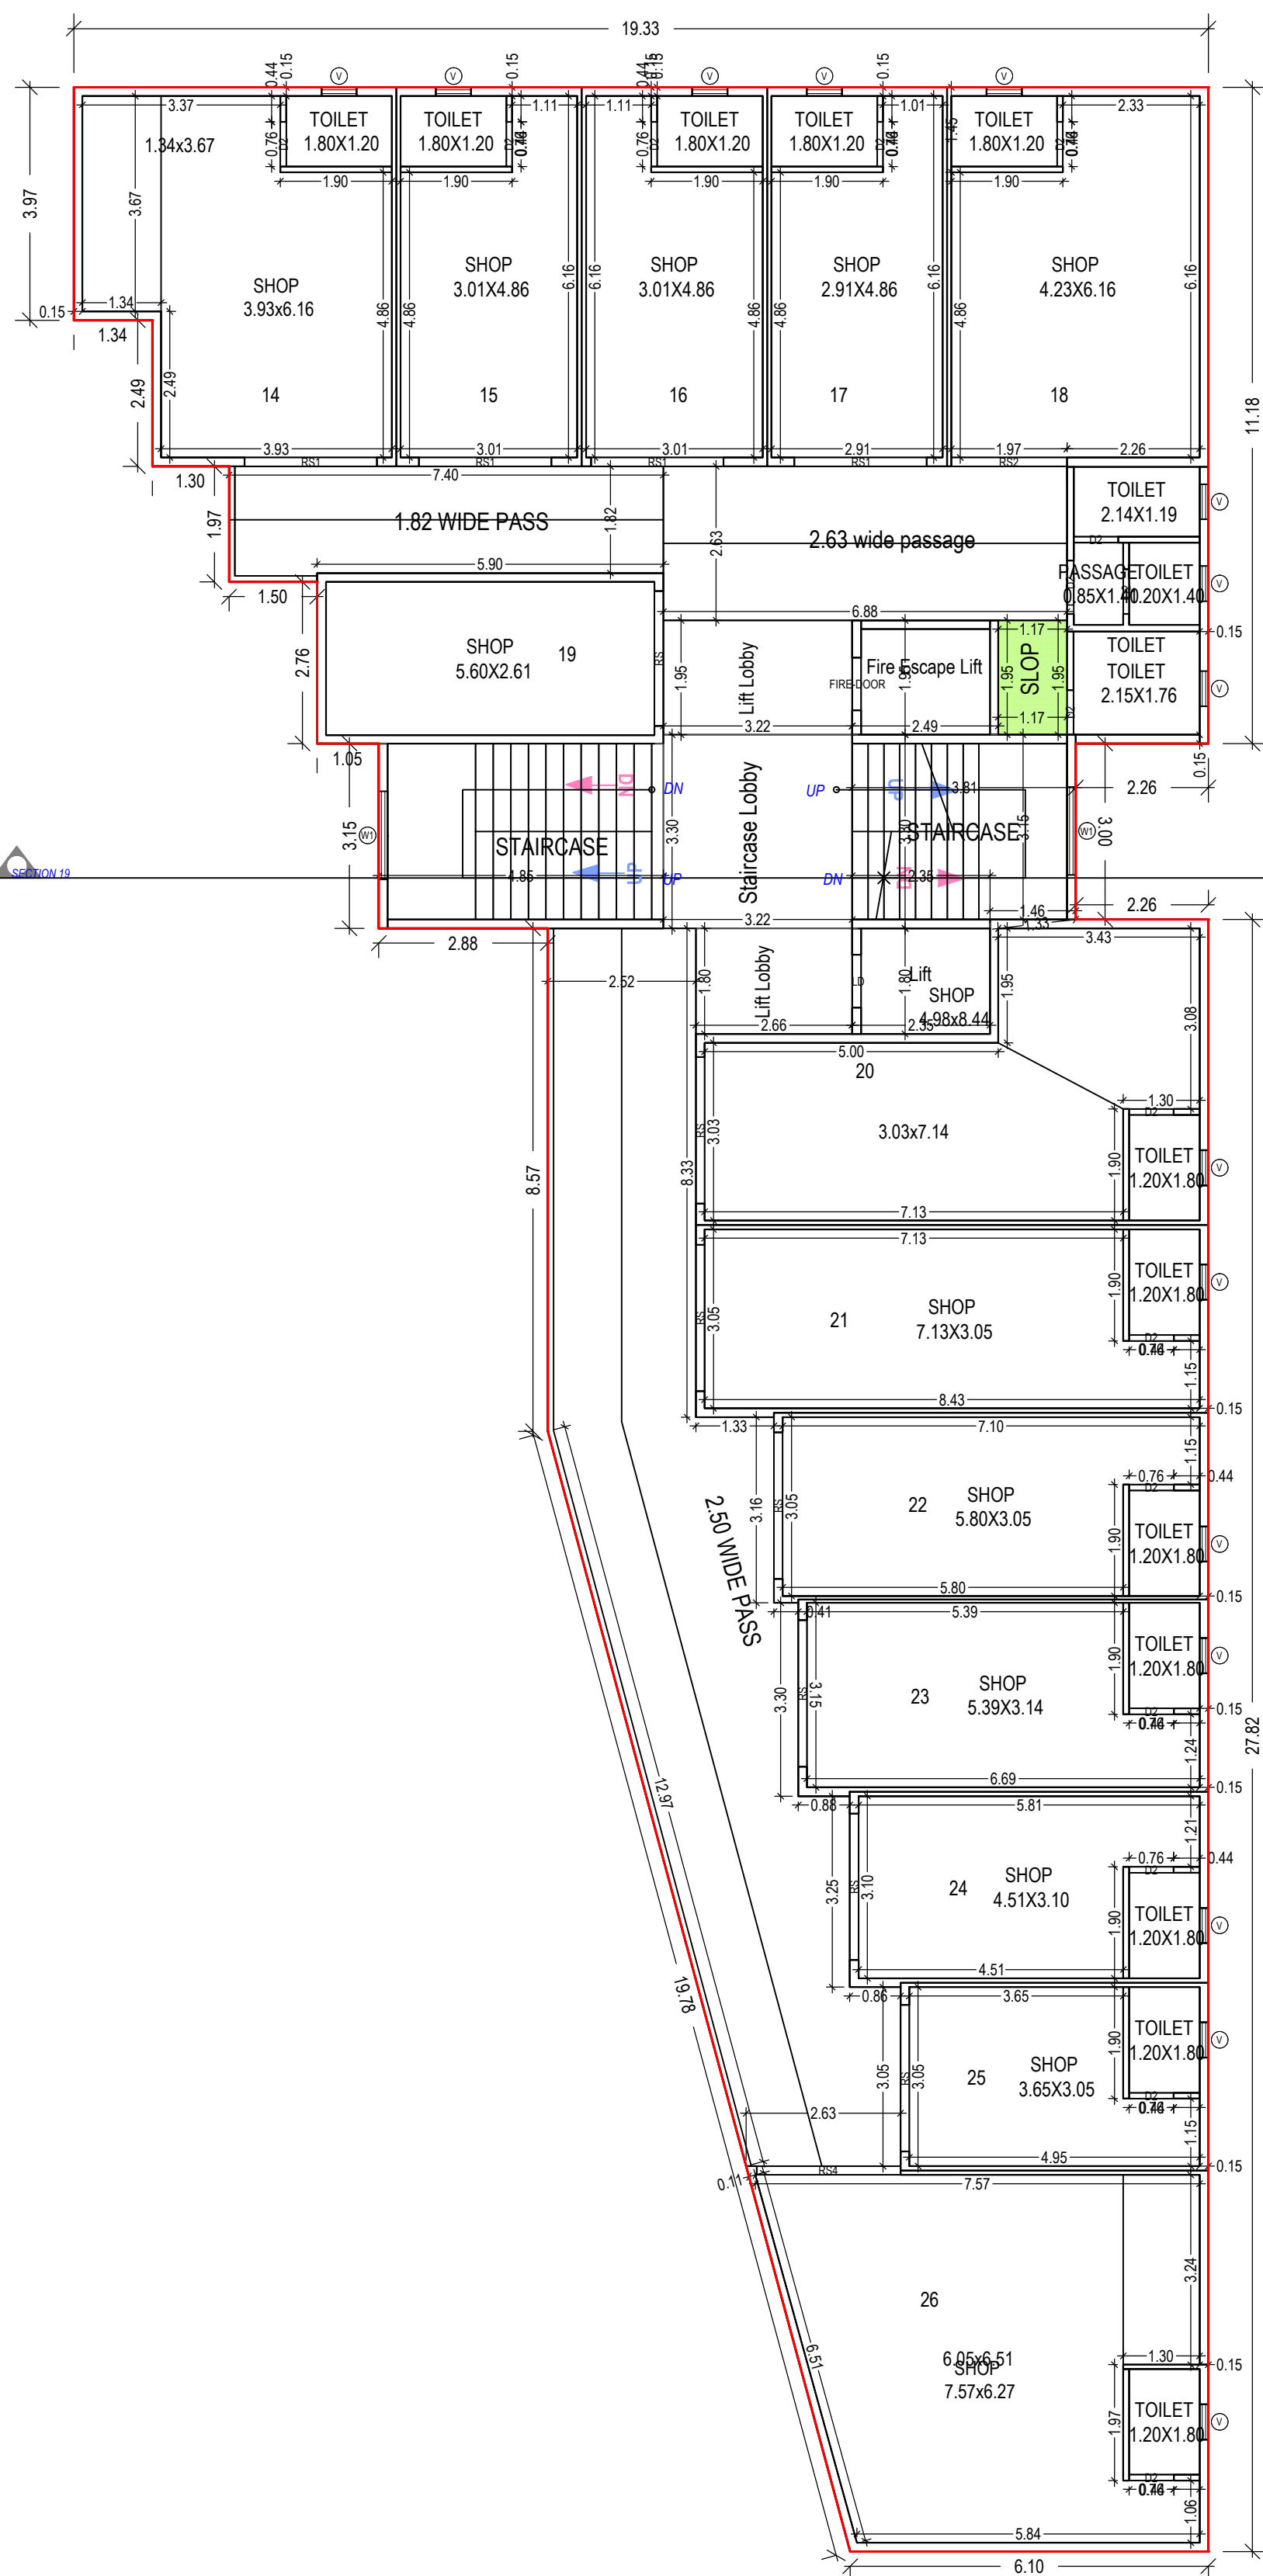

FIRST FLOOR PLAN
(Proposed)
(SCALE 1:100)

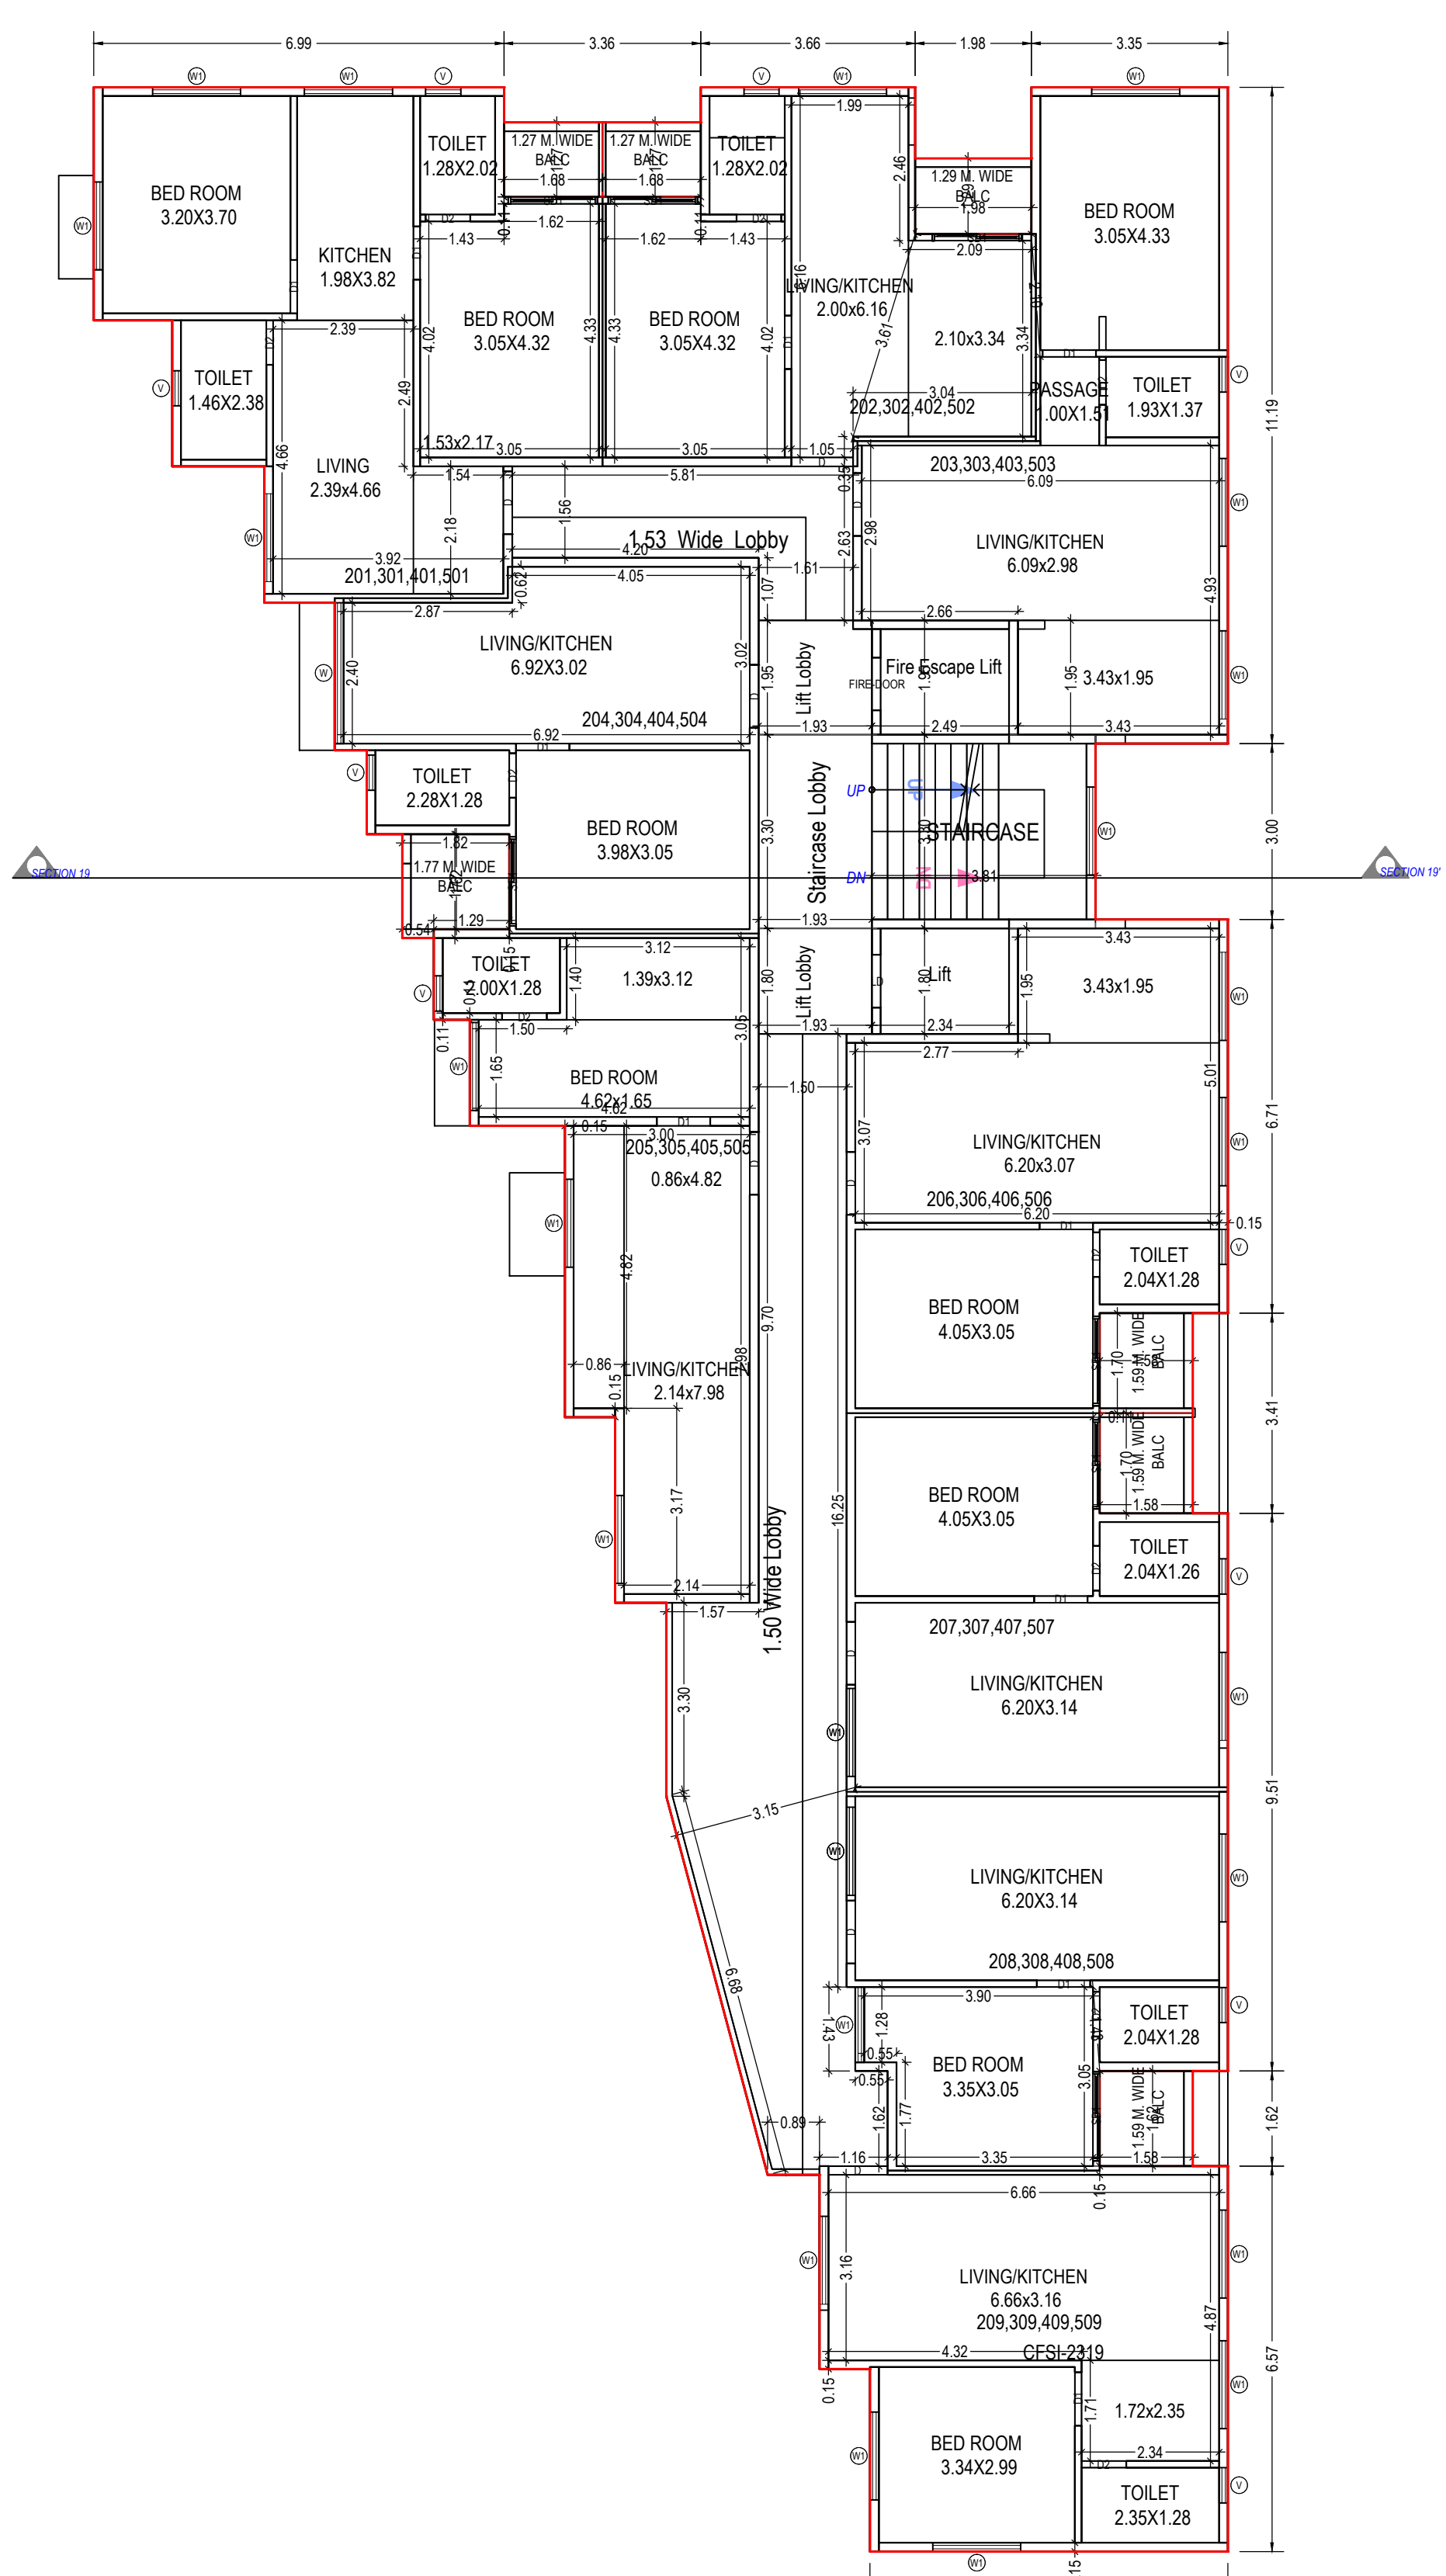

TYPICAL - 2 - 5 FLOOR PLAN
(Proposed)
(SCALE 1:100)

OWNER'S NAME AND SIGNATURE
BHAVESH BHUPATRAI SHAH

ARCHITECT'S NAME AND SIGNATURE
DASHI MANISH
HARSHAD BHAI
AR0018160021R3
STRUCTURE ENGINEER
DASHI MANISH HARSHAD BHAI
AR0018160021R3
SUPERVISOR'S NAME AND SIGNATURE
Shah Priyank Rajeshkumar



