
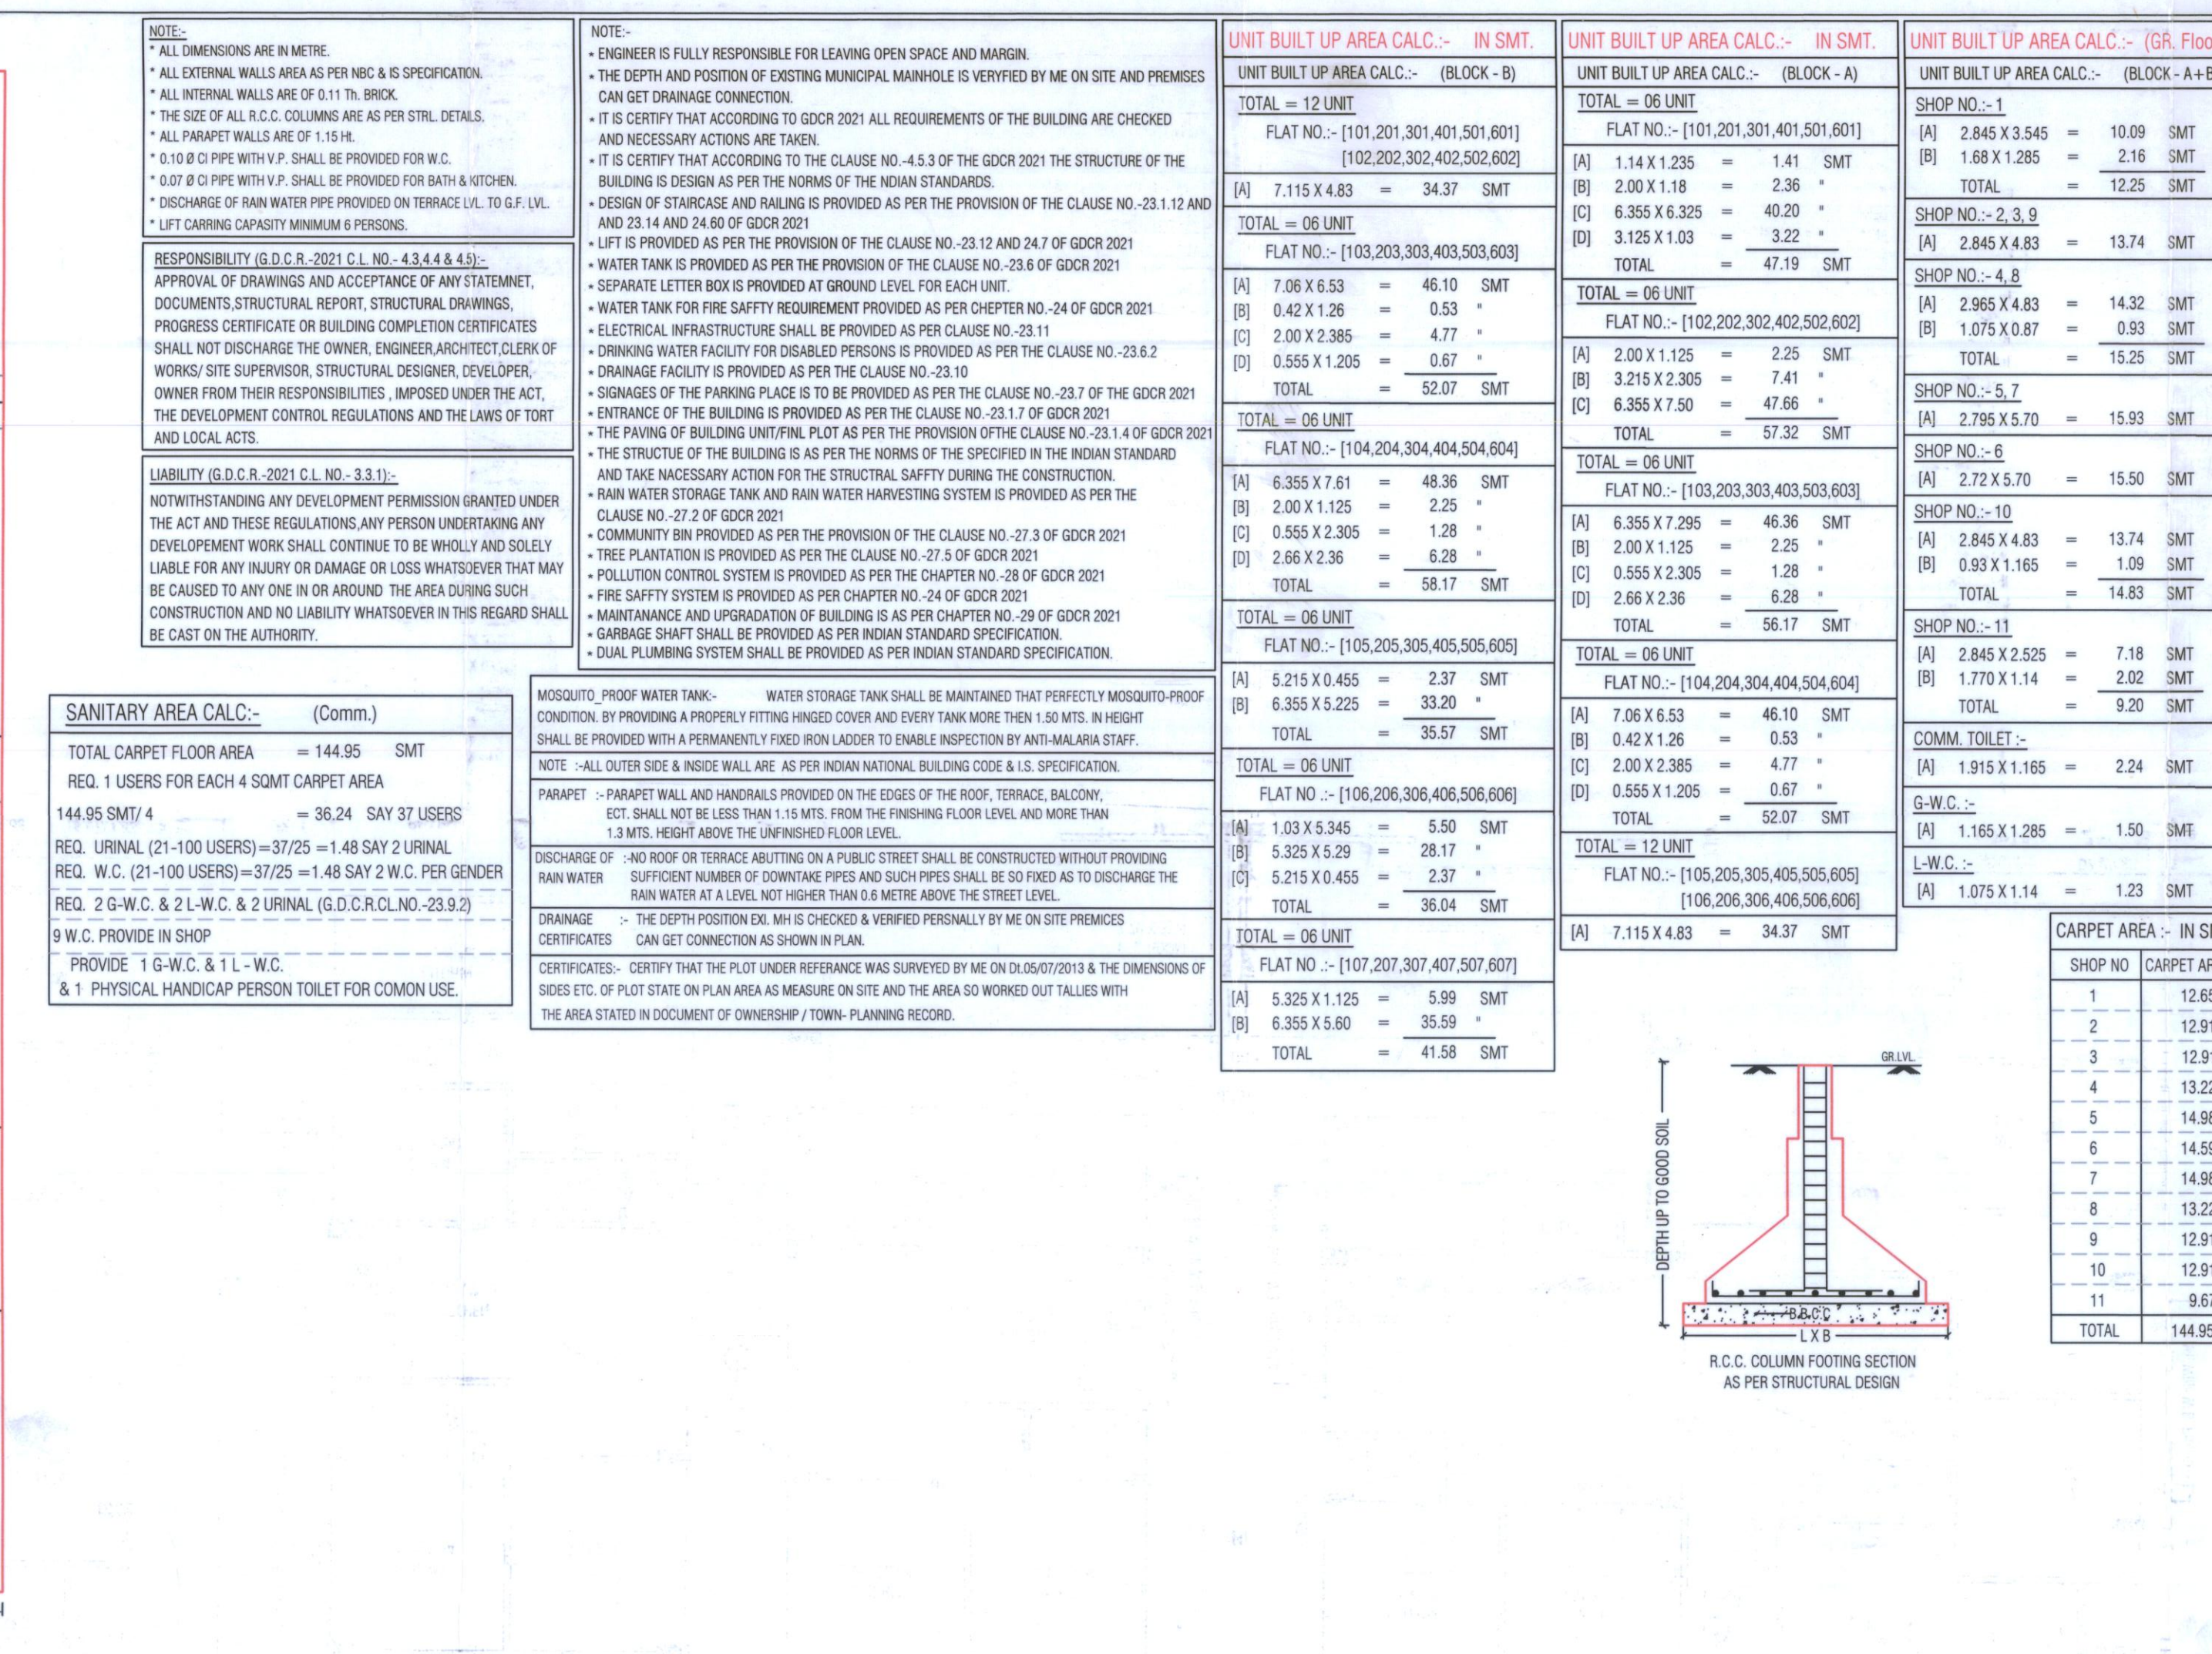


F.S.I. AREA TABLE:-					F.S.I. AREA TABLE:-					PARKING AREA CALCULATION - (RESI + COMM.)				
FLOOR	UNIT NO.	UNIT BUILT UP AREA	F.S.I. TOTAL	IN SQMT	FLOOR	UNIT NO.	UNIT BUILT UP AREA	F.S.I. TOTAL	IN SQMT	IN MARGIN	(A)	(B)	(C)	(D)
GR. FLOOR (Resi.)	1	12.25	7	15.93	4th. FLOOR (Resi.)	401	47.19	501	34.37	IN MARGIN	(A)	4.00 X 7.85	=	31.40
	2	13.74	8	15.25		402	57.32	402	34.37		(B)	9.31 X 10.12	=	28.12
	3	13.74	8	15.25		403	57.32	403	34.37		(C)	6.12 X 12.10	=	74.05
	4	15.25	8.71	10.14		404	57.32	404	34.37		(D)	8.59 X 15.62	=	134.18
	5	15.93	11	9.20		405	57.32	405	34.37		TOTAL			= 267.75
1st. FLOOR (Resi.)	101	47.19	501	34.37	5th. FLOOR (Resi.)	501	47.19	501	34.37	IN MARGIN	(A)	11.00 X 3.02	=	33.22
	102	57.32	502	34.37		502	57.32	502	34.37		(B)	6.12 X 4.85	=	29.68
	103	57.32	503	34.37		503	57.32	503	34.37		(C)	16.59 X 3.03	=	50.27
	104	57.32	504	34.37		504	57.32	504	34.37		(D)	10.24 X 2.28	=	23.35
	105	34.37	505	34.37		505	34.37	505	34.37		TOTAL			= 136.52
2nd. FLOOR (Resi.)	201	47.19	501	34.37	6th. FLOOR (Resi.)	601	47.19	501	34.37	IN MARGIN	(A)	11.00 X 3.02	=	33.22
	202	57.32	502	34.37		602	57.32	502	34.37		(B)	6.12 X 4.85	=	29.68
	203	57.32	503	34.37		603	57.32	503	34.37		(C)	16.59 X 3.03	=	50.27
	204	57.32	504	34.37		604	57.32	504	34.37		(D)	10.24 X 2.28	=	23.35
	205	34.37	505	34.37		605	34.37	505	34.37		TOTAL			= 136.52
3rd. FLOOR (Resi.)	301	47.19	501	34.37	7th. FLOOR (Resi.)	701	47.19	501	34.37	IN MARGIN	(A)	11.00 X 3.02	=	33.22
	302	57.32	502	34.37		702	57.32	502	34.37		(B)	6.12 X 4.85	=	29.68
	303	57.32	503	34.37		703	57.32	503	34.37		(C)	16.59 X 3.03	=	50.27
	304	57.32	504	34.37		704	57.32	504	34.37		(D)	10.24 X 2.28	=	23.35
	305	34.37	505	34.37		705	34.37	505	34.37		TOTAL			= 136.52
TOTAL					TOTAL					TOTAL				

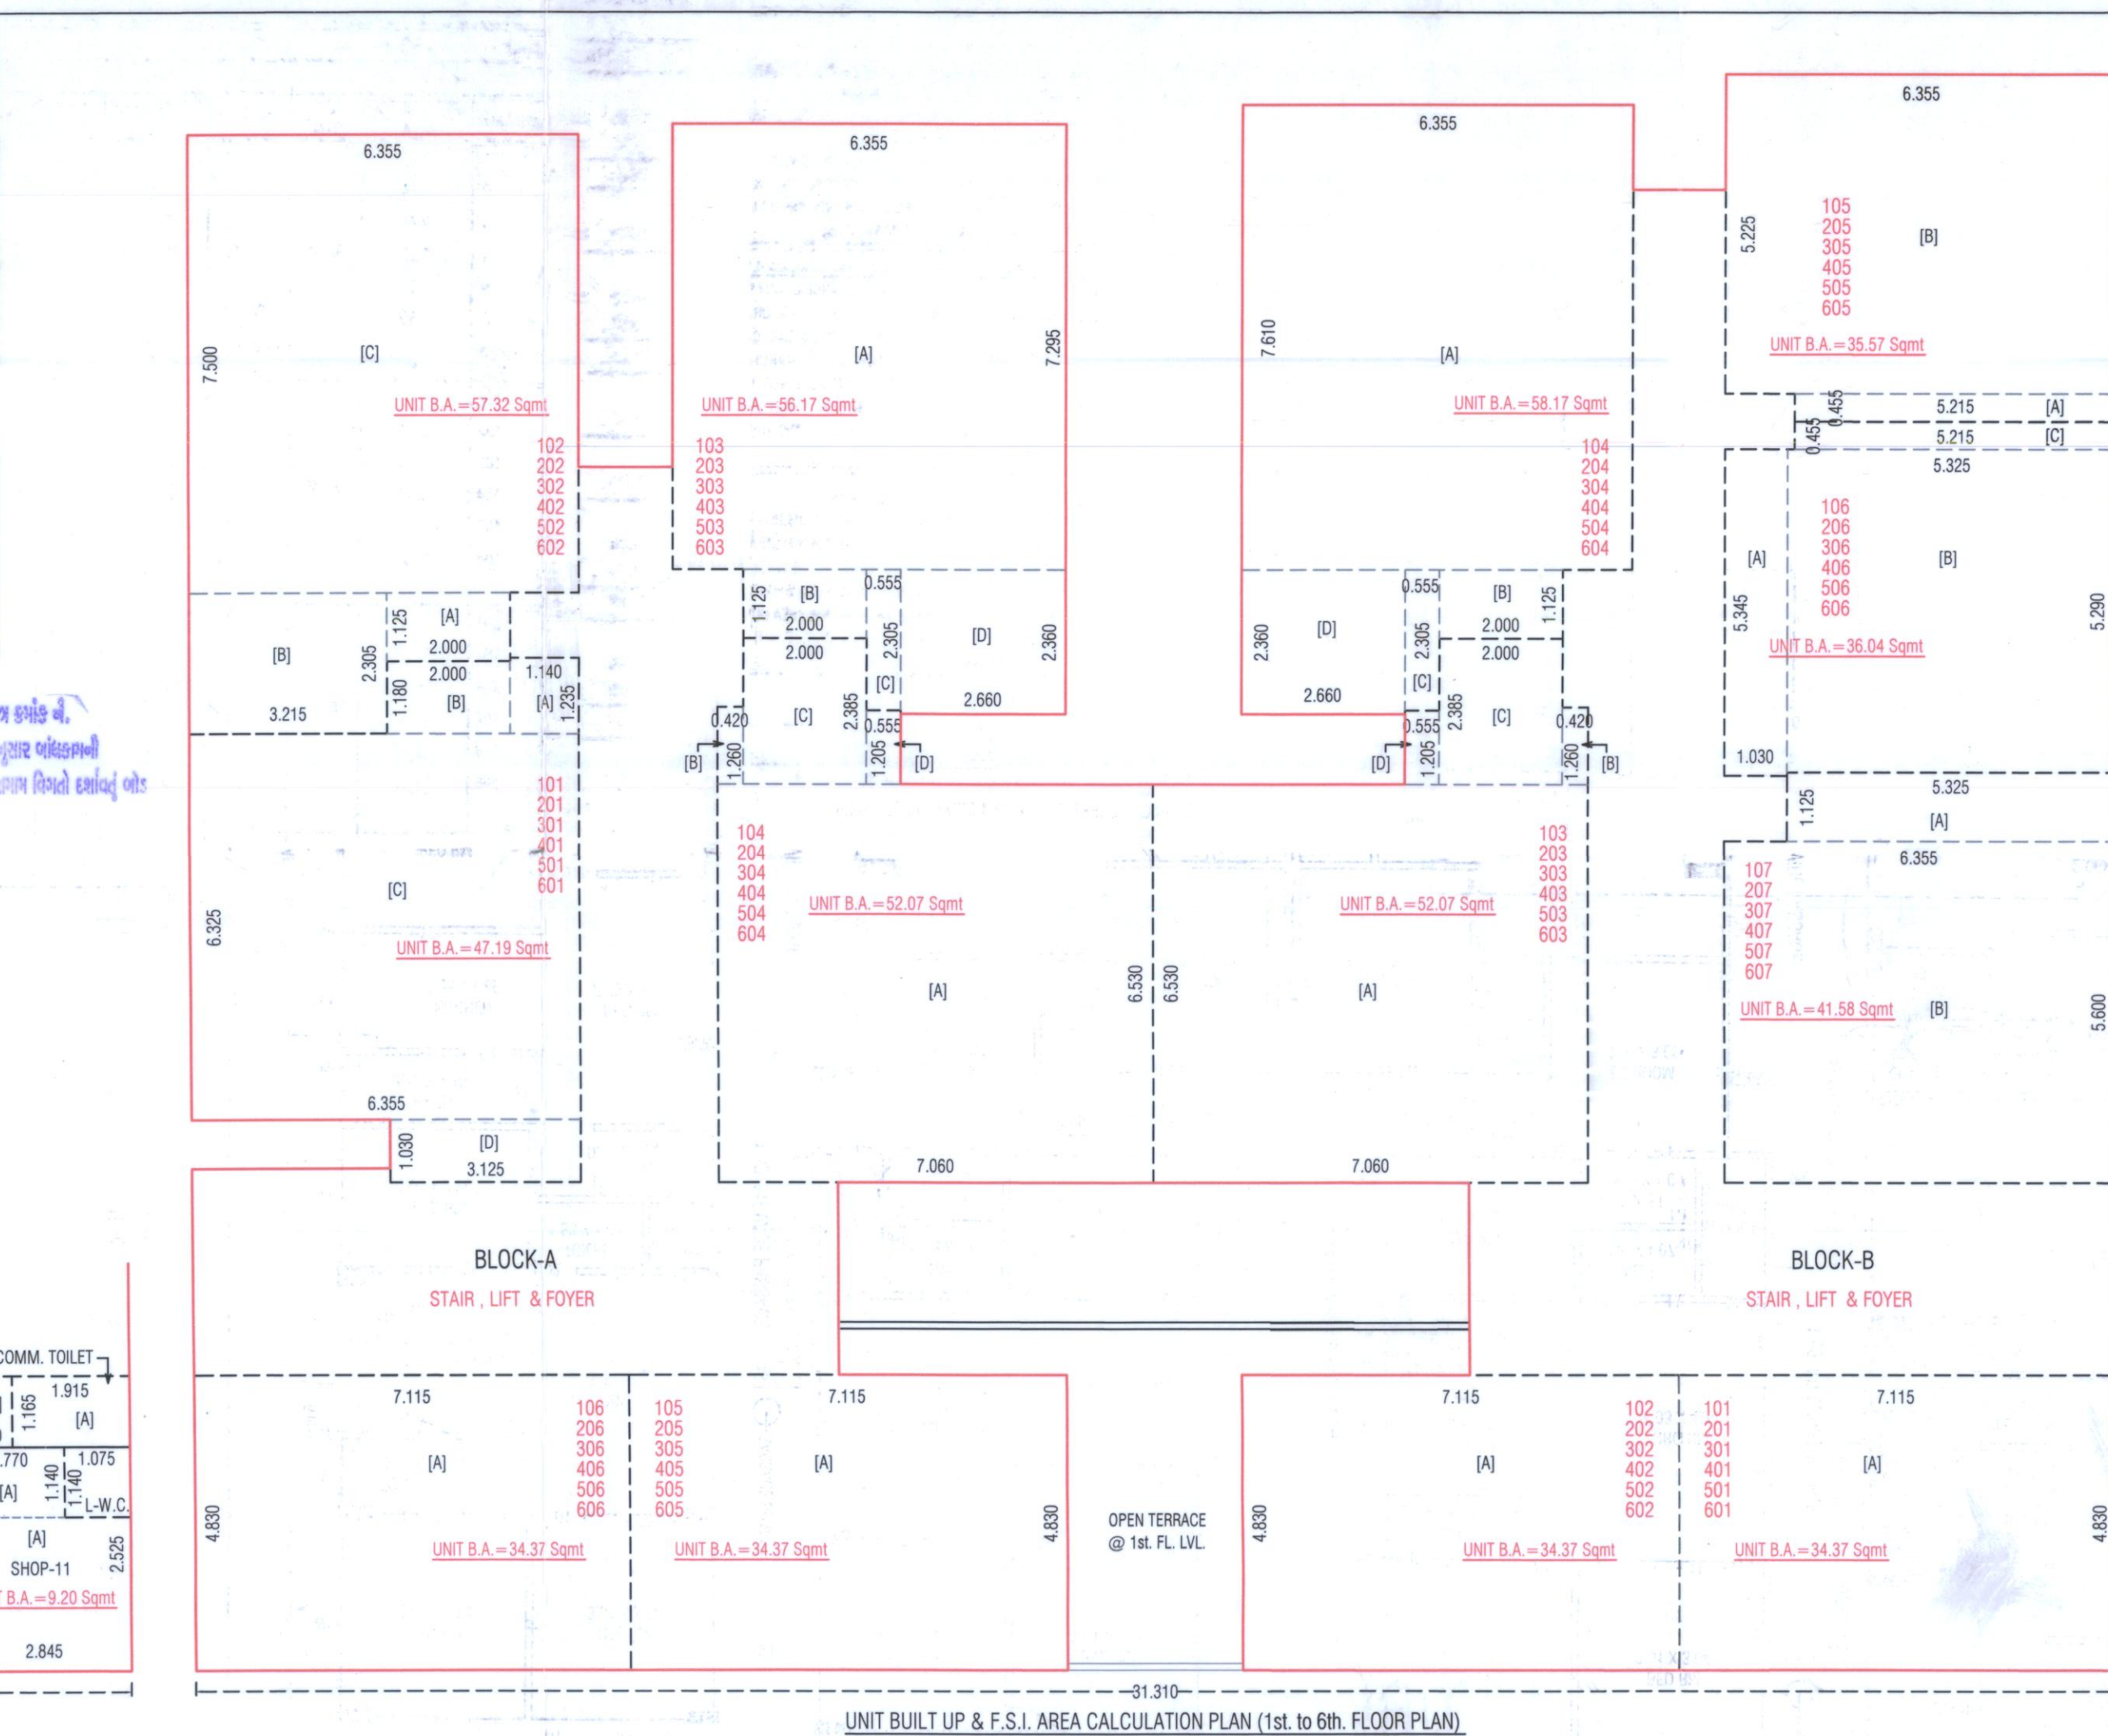

RE-SURVED PLAN SHOWING OF AFFORDABLE HOUSING (AVTA-6) ON F.P. NO.: 13/21, P.O. NO.-13/2, OF SUR NO.- 455-456, DRAFT TP. NO.- 80 (AVTA-6) CAT - AVTA, TA - VATVA, DIST - AHMEDABAD. (RESI. AFFORDABLE HOUSING HOUSING)										SHEET NO.-									
SCALE : 1 CM = 1.00 MT					ZONE: RESI-1					USE: RESI + COMM. AFFORDABLE HOUSING					BLOCK - A				
AREA TABLE :-										APPROVED(SMT)		REVISED(SMT)							
PROP. BUILT UP AREA ON GR. FLOOR(HOLLOW PLINTH)										542.78		588.63							
PROP. BUILT UP AREA ON GR. FLOOR(SOLID PLINTH)										197.24		160.33							
PROP. BUILT UP AREA ON 1st. FLOOR										671.73		702.83							
PROP. BUILT UP AREA ON 2nd. FLOOR										671.73		702.83							
PROP. BUILT UP AREA ON 3rd. FLOOR										671.73		702.83							
PROP. BUILT UP AREA ON 4th. FLOOR										671.73		702.83							
PROP. BUILT UP AREA ON 5th. FLOOR										671.73		702.83							
PROP. BUILT UP AREA ON 6th. FLOOR										671.73		702.83							
PROP. BUILT UP AREA ON 7th. FLOOR										644.42		662.94							
PROP. BUILT UP AREA ON STAIR CABIN										82.17		82.17							
PROP. BUILT UP AREA ON LIFT MACHINE RM. & O.H.W.T.										49.17		53.50							
TOTAL BUILT UP AREA										5573.47		5795.15							
PROP. F.S.I. AREA ON 1st. FLOOR										197.24		160.33							
PROP. F.S.I. AREA ON 2nd. FLOOR										562.67		573.66							
PROP. F.S.I. AREA ON 3rd. FLOOR										562.67		573.66							
PROP. F.S.I. AREA ON 4th. FLOOR										562.67		573.66							
PROP. F.S.I. AREA ON 5th. FLOOR										562.67		573.66							
PROP. F.S.I. AREA ON 6th. FLOOR										562.67		573.66							
PROP. F.S.I. AREA ON 7th. FLOOR										562.67		531.35							
TOTAL F.S.I. AREA										4135.93		4133.64							
BUILT UP AREA CALC. (GR. FLOOR PLAN ON S.P.)										IN SMT		BUILT UP AREA CALC. (H.P.)		IN SMT					
(1) 31.31 X 4.83										= 151.23 SMT		B.A. ON H.P. = B.A. ON GR.F. - B.A. ON GR. F. S.P.							
(2) 10.46 X 0.87										= 9.10 SMT		= 748.96 - 160.33		SMT					
TOTAL										= 160.33 SMT		= 588.63							
B.A. ON GR. FLOOR PLAN ON S.P. = 160.33										SMT									
BUILT UP AREA CALC. (GR. FL.)										IN SMT		BUILT UP AREA CALC. (1st. to 6th. FLOOR)		IN SMT					
LESS:-										31.31 X 26.13		= 818.13 SMT		LESS:-		31.31 X 26.13		= 818.13 SMT	
(1) 6.355 X 0.59										= 6.29 SMT		(1) 6.355 X 0.59		= 6.29 SMT		(2) 1.52 X 6.426		= 9.78 SMT	
(2) 1.52 X 6.426										= 9.78 SMT		(2) 6.355 X 0.82		= 5.21 SMT		(3) 2.85 X 10.475		= 29.85 SMT	
(3) 6.355 X 0.82										= 5.21 SMT		(4) 2.85 X 10.475		= 29.85 SMT		(4) 6.355 X 0.50		= 3.19 SMT	
(4) 2.85 X 10.475										= 29.85 SMT		(5) 8.17 X 1.15		= 9.40 SMT		(7) 1.52 X 1.895		= 2.88 SMT	
(5) 8.17 X 1.15										= 9.40 SMT		(6) 6.355 X 0.30		= 3.19 SMT		(8) 3.25 X 0.80		= 2.60 SMT	
(6) 6.355 X 0.30										= 3.19 SMT		(7) 1.52 X 1.895		= 2.88 SMT		(9) 10.24 X 3.15		= 32.26 SMT	
(7) 1.52 X 1.895										= 2.88 SMT		(8) 2.85 X 4.93		= 13.77 SMT		(10) 3.25 X 0.80		= 2.58 SMT	
(8) 3.25 X 0.80										= 2.60 SMT		(9) 10.24 X 3.15		= 32.26 SMT		(11) 3.25 X 0.80		= 2.58 SMT	
TOTAL LESS										= 69.17 SMT		TOTAL B.A. ON 1st. to 6th. FL.		= 1152.50 SMT					
TOTAL B.A. ON GR. FL.										= 748.96 SMT				702.83 SMT					
R.C.C. STAIR DETAIL:-		COLOUR NOTE:-		OPENING SCHEDULE:-															
WIDTH = 1.50 MT		APP. WORK		RS.1 = 27 X 2 X 25		D1 = 10 X 7 X 13		W1 = 12 X 2 X 12		W4 = 0.57 X 1									
RISER = 0.17 MT		APP. WORK		RS.2 = 26 X 2 X 25		D1 = 0.91 X 2 X 13		W1 = 0.91 X 12		W1 = 0.90 X 10									
TREAD = 0.25 MT		APP. WORK		RS.2 = 22.5 X 2 X 25		D2 = 0.76 X 2 X 13		W2 = 0.76 X 10		W2 = 0.76 X 10									
		PAVING		SPRINKLER		D2W = 0.69 X 2 X 13		W3 = 0.81 X 10											
For: MEGHANINAGAR PROJECTS LLP																			
PARTNER																			