

PROMOTER : REAL ENTERPRISE

PAGE NO : 1

Real **Point**

Showrooms | Corporate space | Offices

ON
THE
WAY TO
SUCCESS



Architect :
PRASHANT J MOLIA

Structure Engineer :
SAWAN KAKADIA

Legal Advisor :
RINTEESH PATEL

Real Point is the ultimate destination that facilitates an Ultra-Modern Commercial Space for brands and businesses that aims for growth and expansion. It provides an opportunity to gain the success and take your business ahead an extra mile. The building is constructed with the most advanced technologies and facilities to suit every small and big businesses.

Quality construction, modern architecture and efficient implementation make Real Point the right choice for every businessman. The commercial space meets the demand of the market in terms of contemporary infrastructure and advanced technologies. The infrastructure ensures the efficient functionality of every shop and office in the most eminent way.

Choose the right space to achieve your success!

A space that is proficient & rewarding!!

showrooms
corporate space
& offices






SUPER
CONNECTIVITY

Constructed on circle
of seven roads connecting with
an extraordinary connectivity
to optimize a perfect
work-life balance.



SMARTLY DESIGNED SUITABLE
FOR CORPORATE SPACES

Real **Point**
Showrooms | Corporate space | Offices





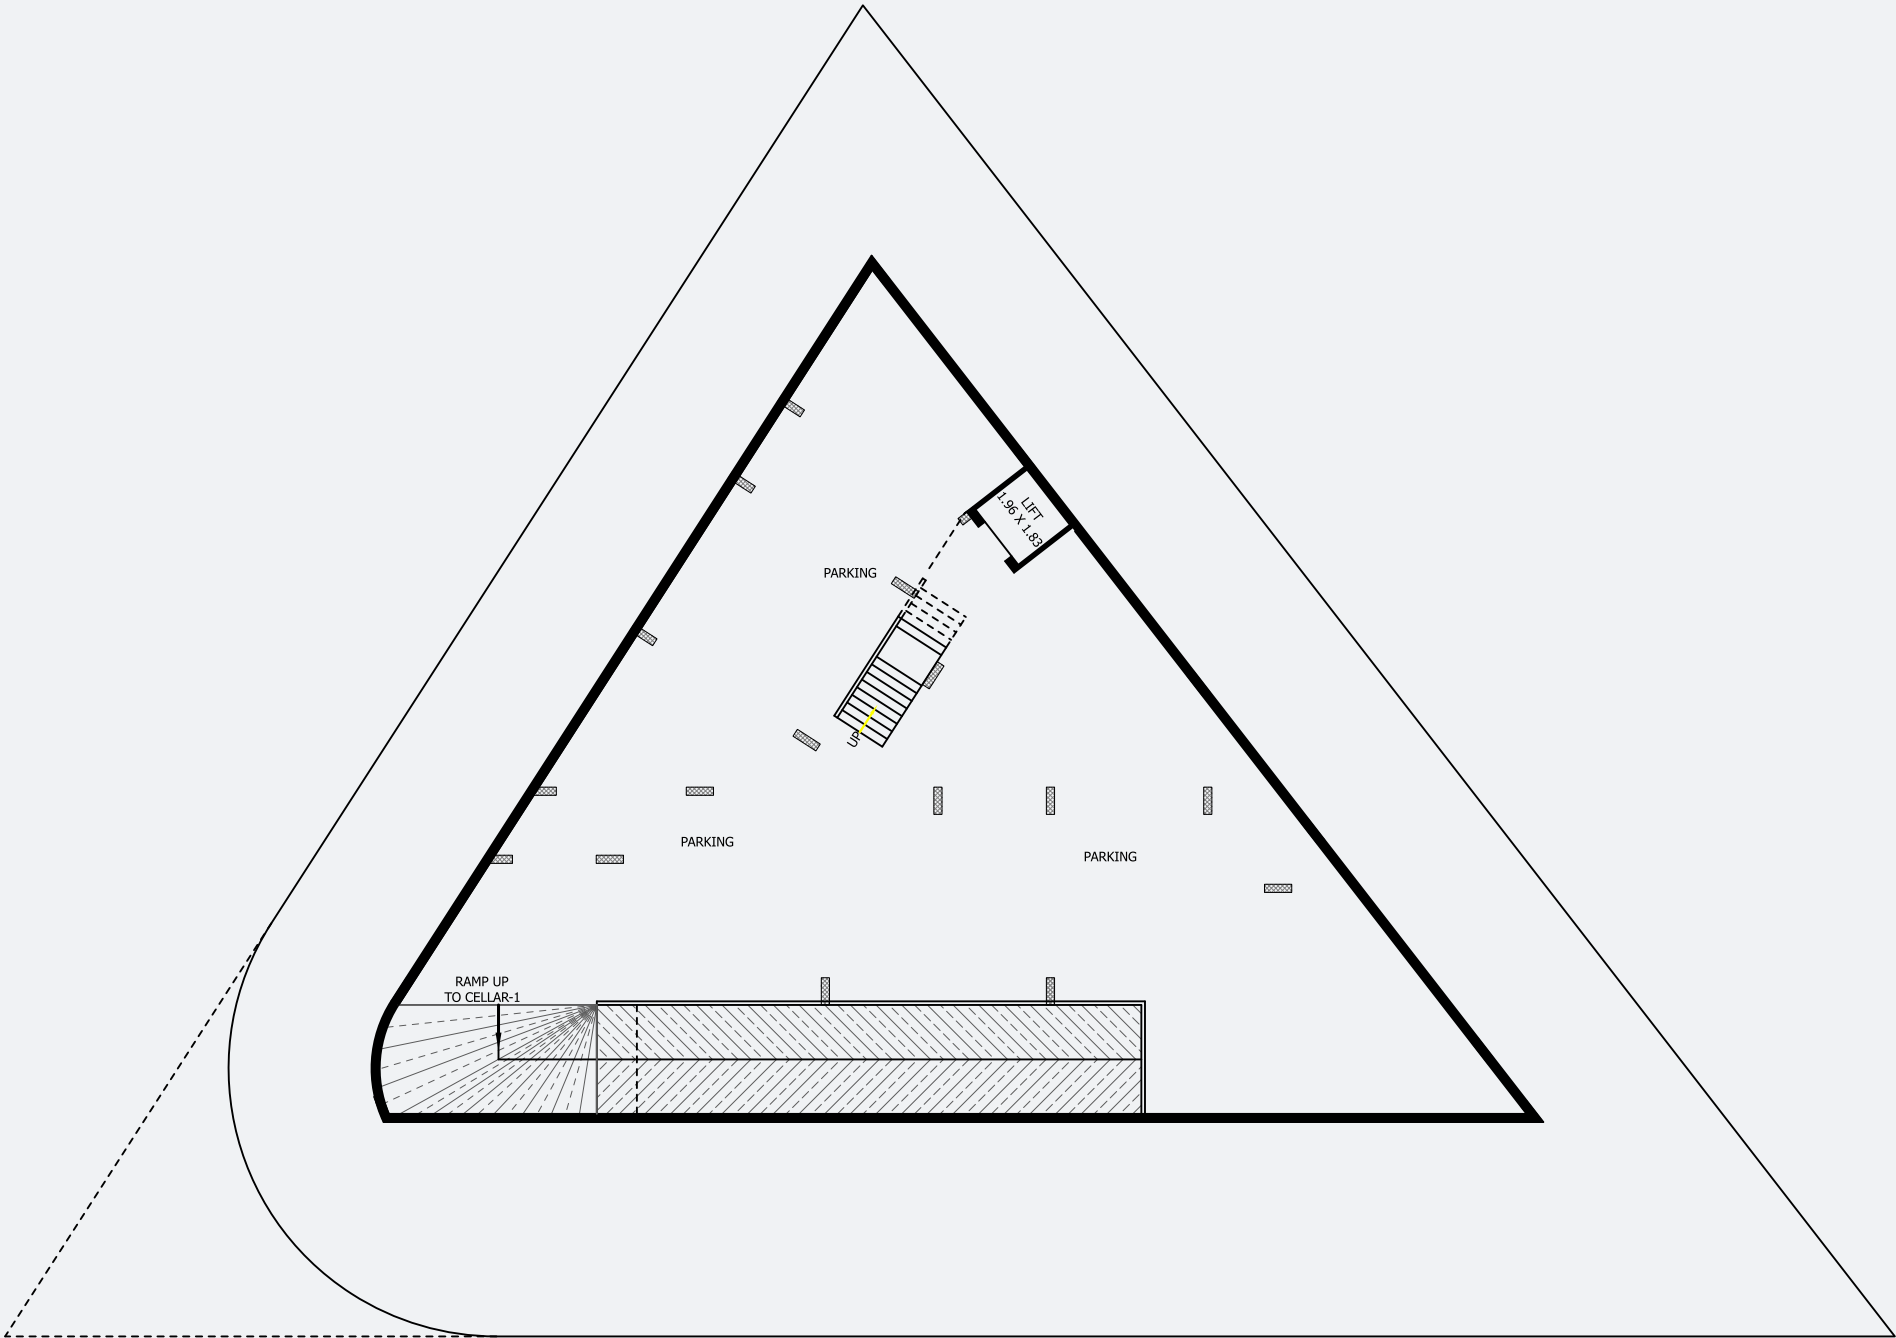



CELLAR-2 PLAN
SCALE : 1:100

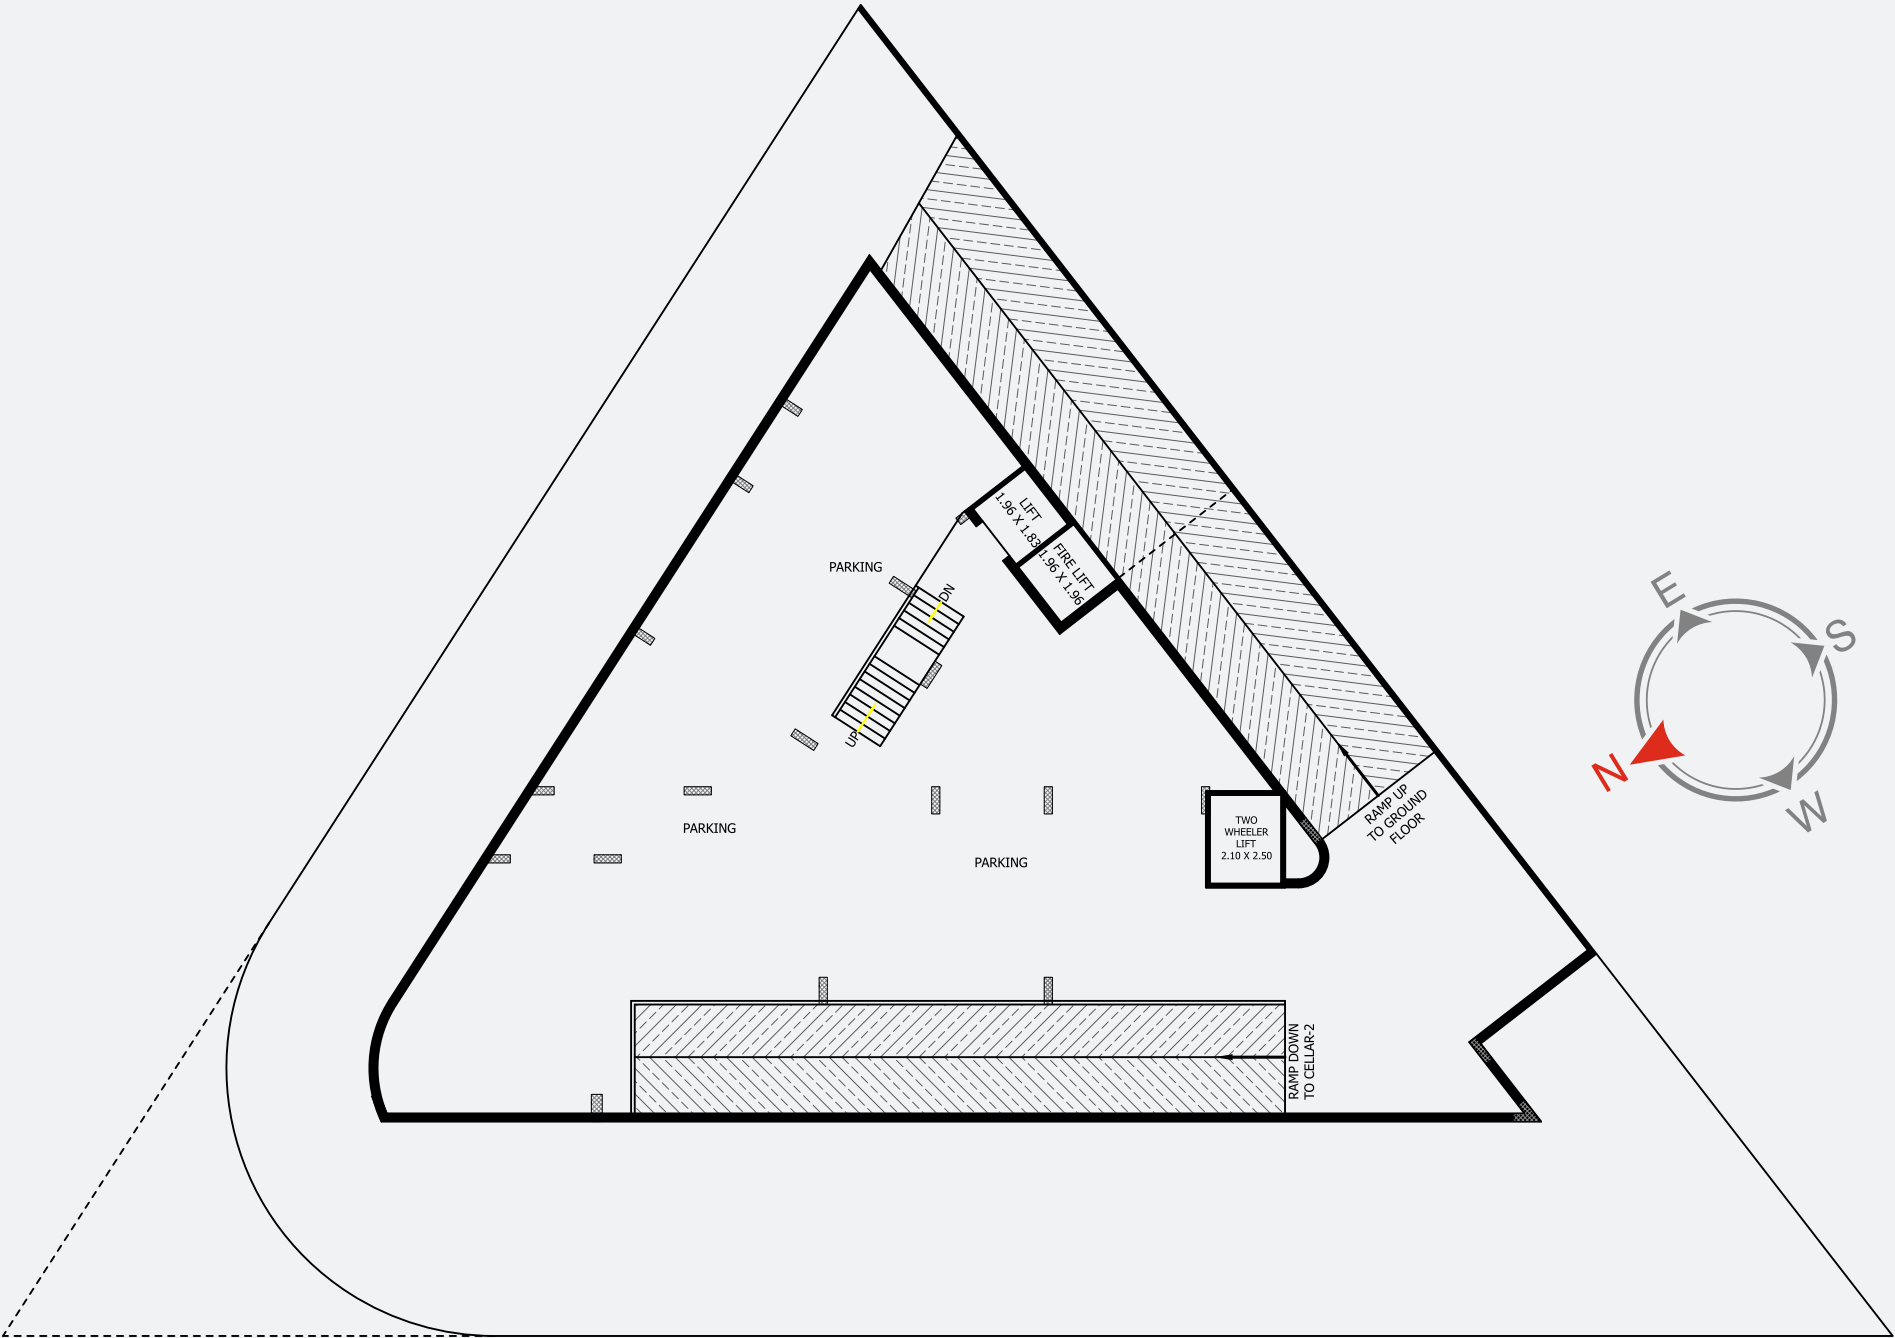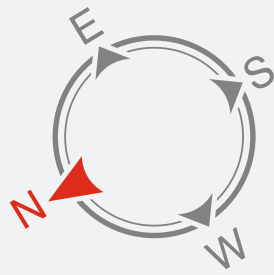



CELLAR-1 PLAN
SCALE : 1:100

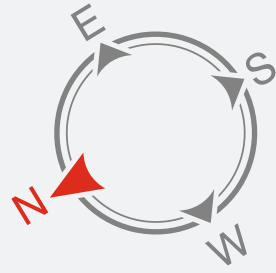

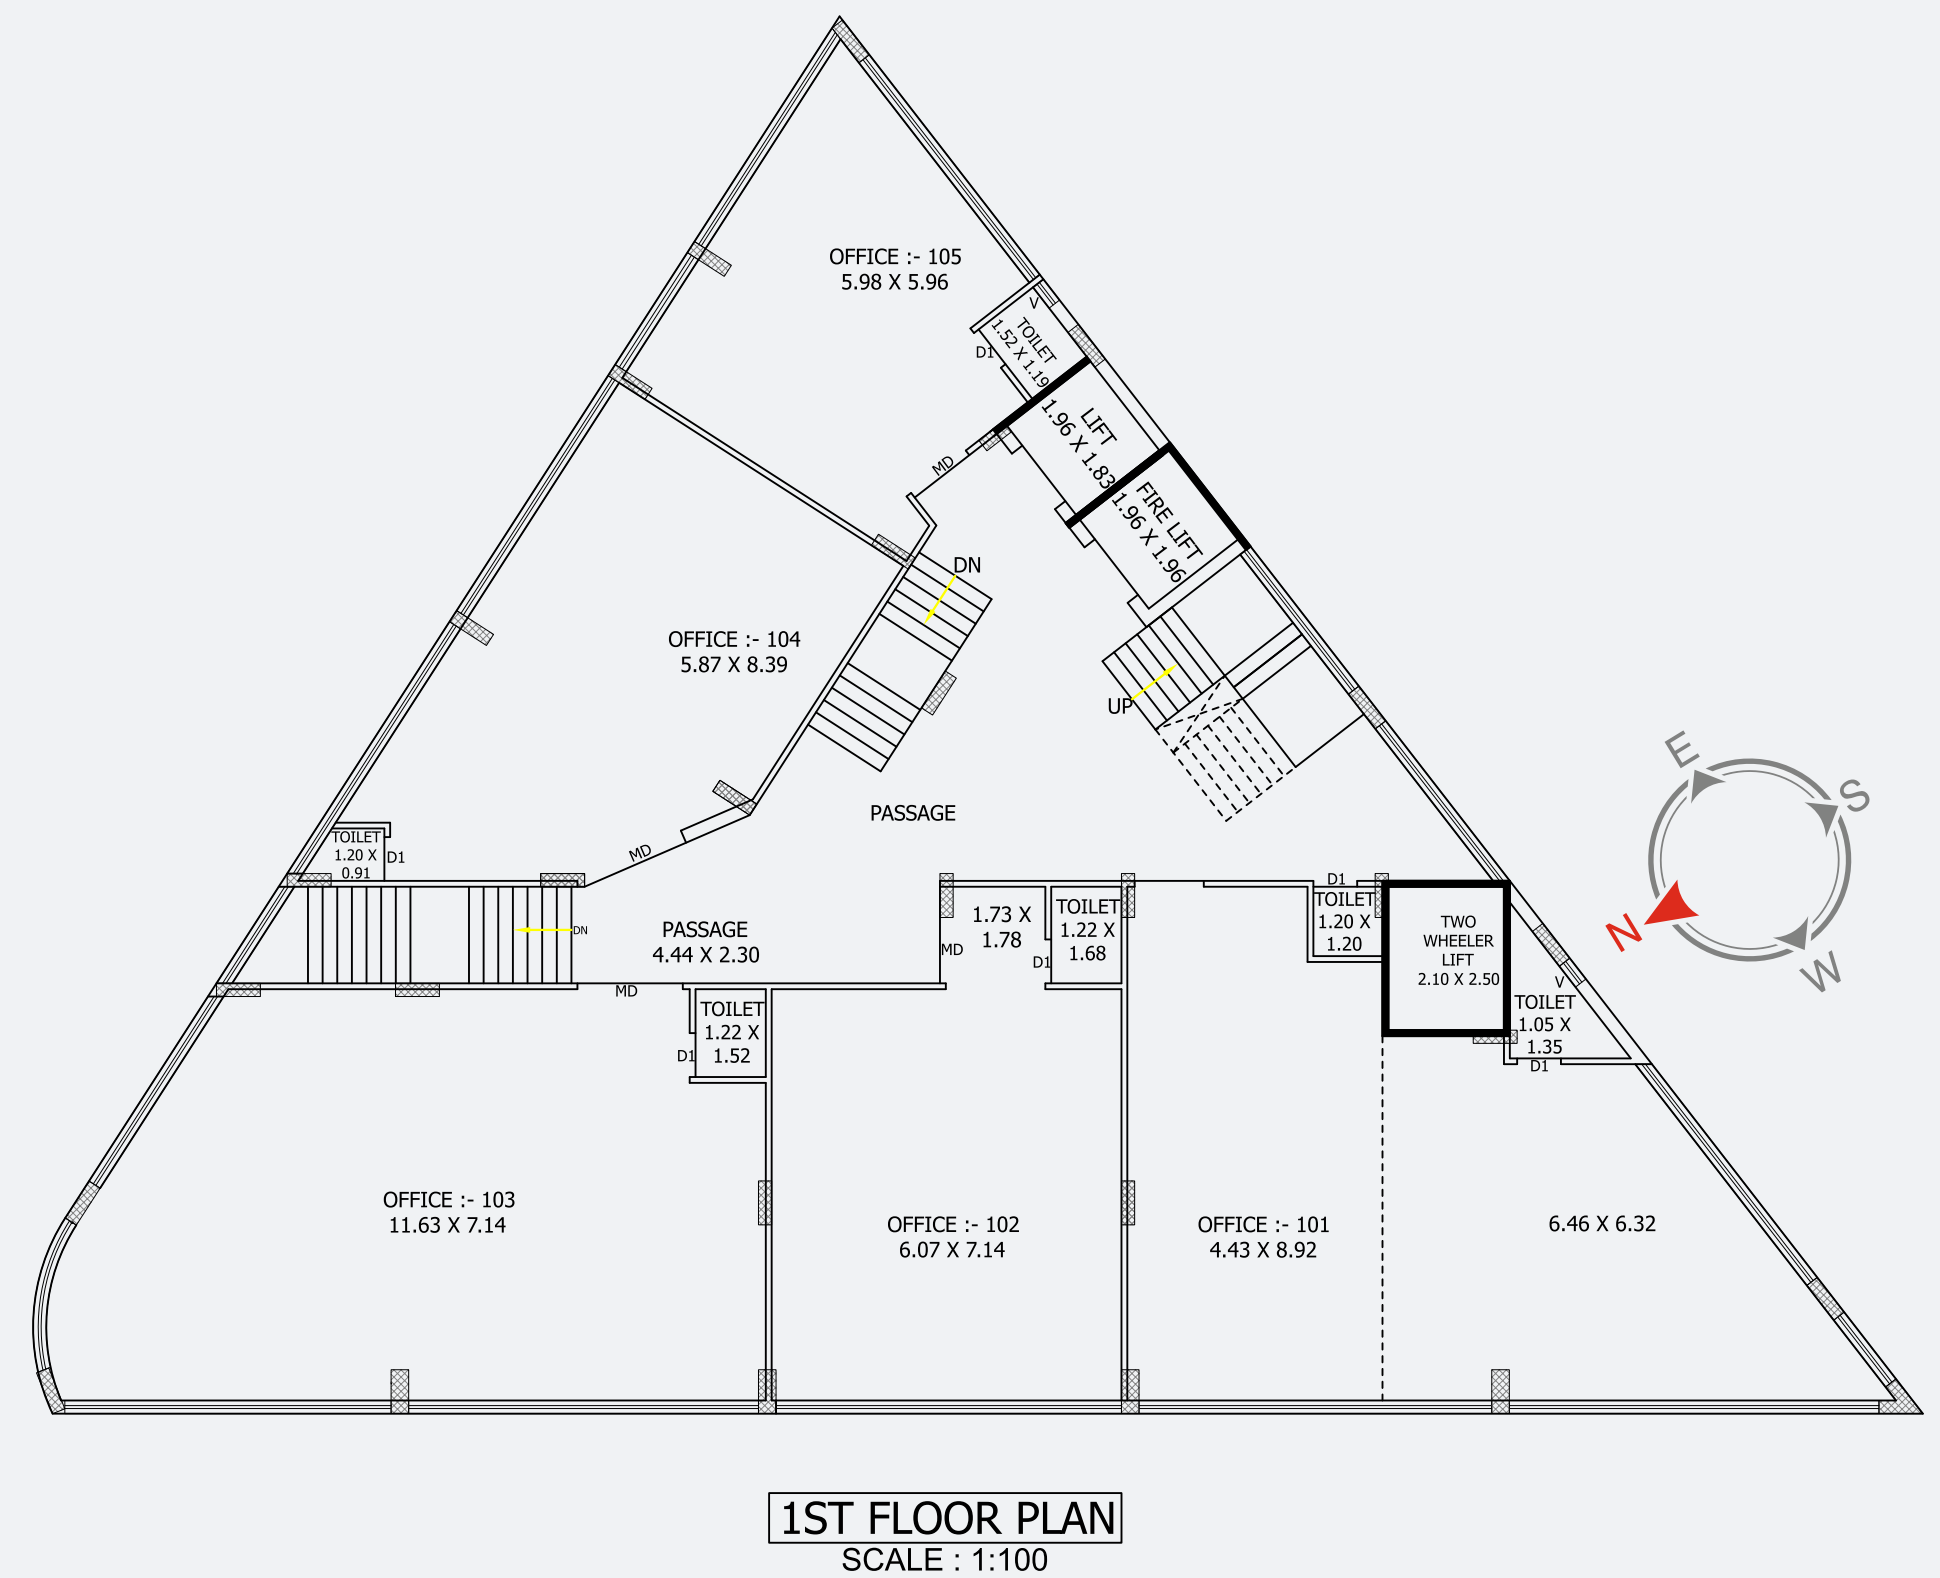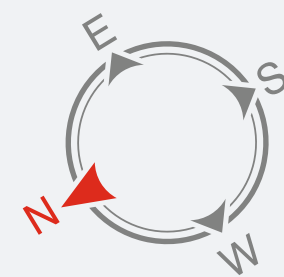


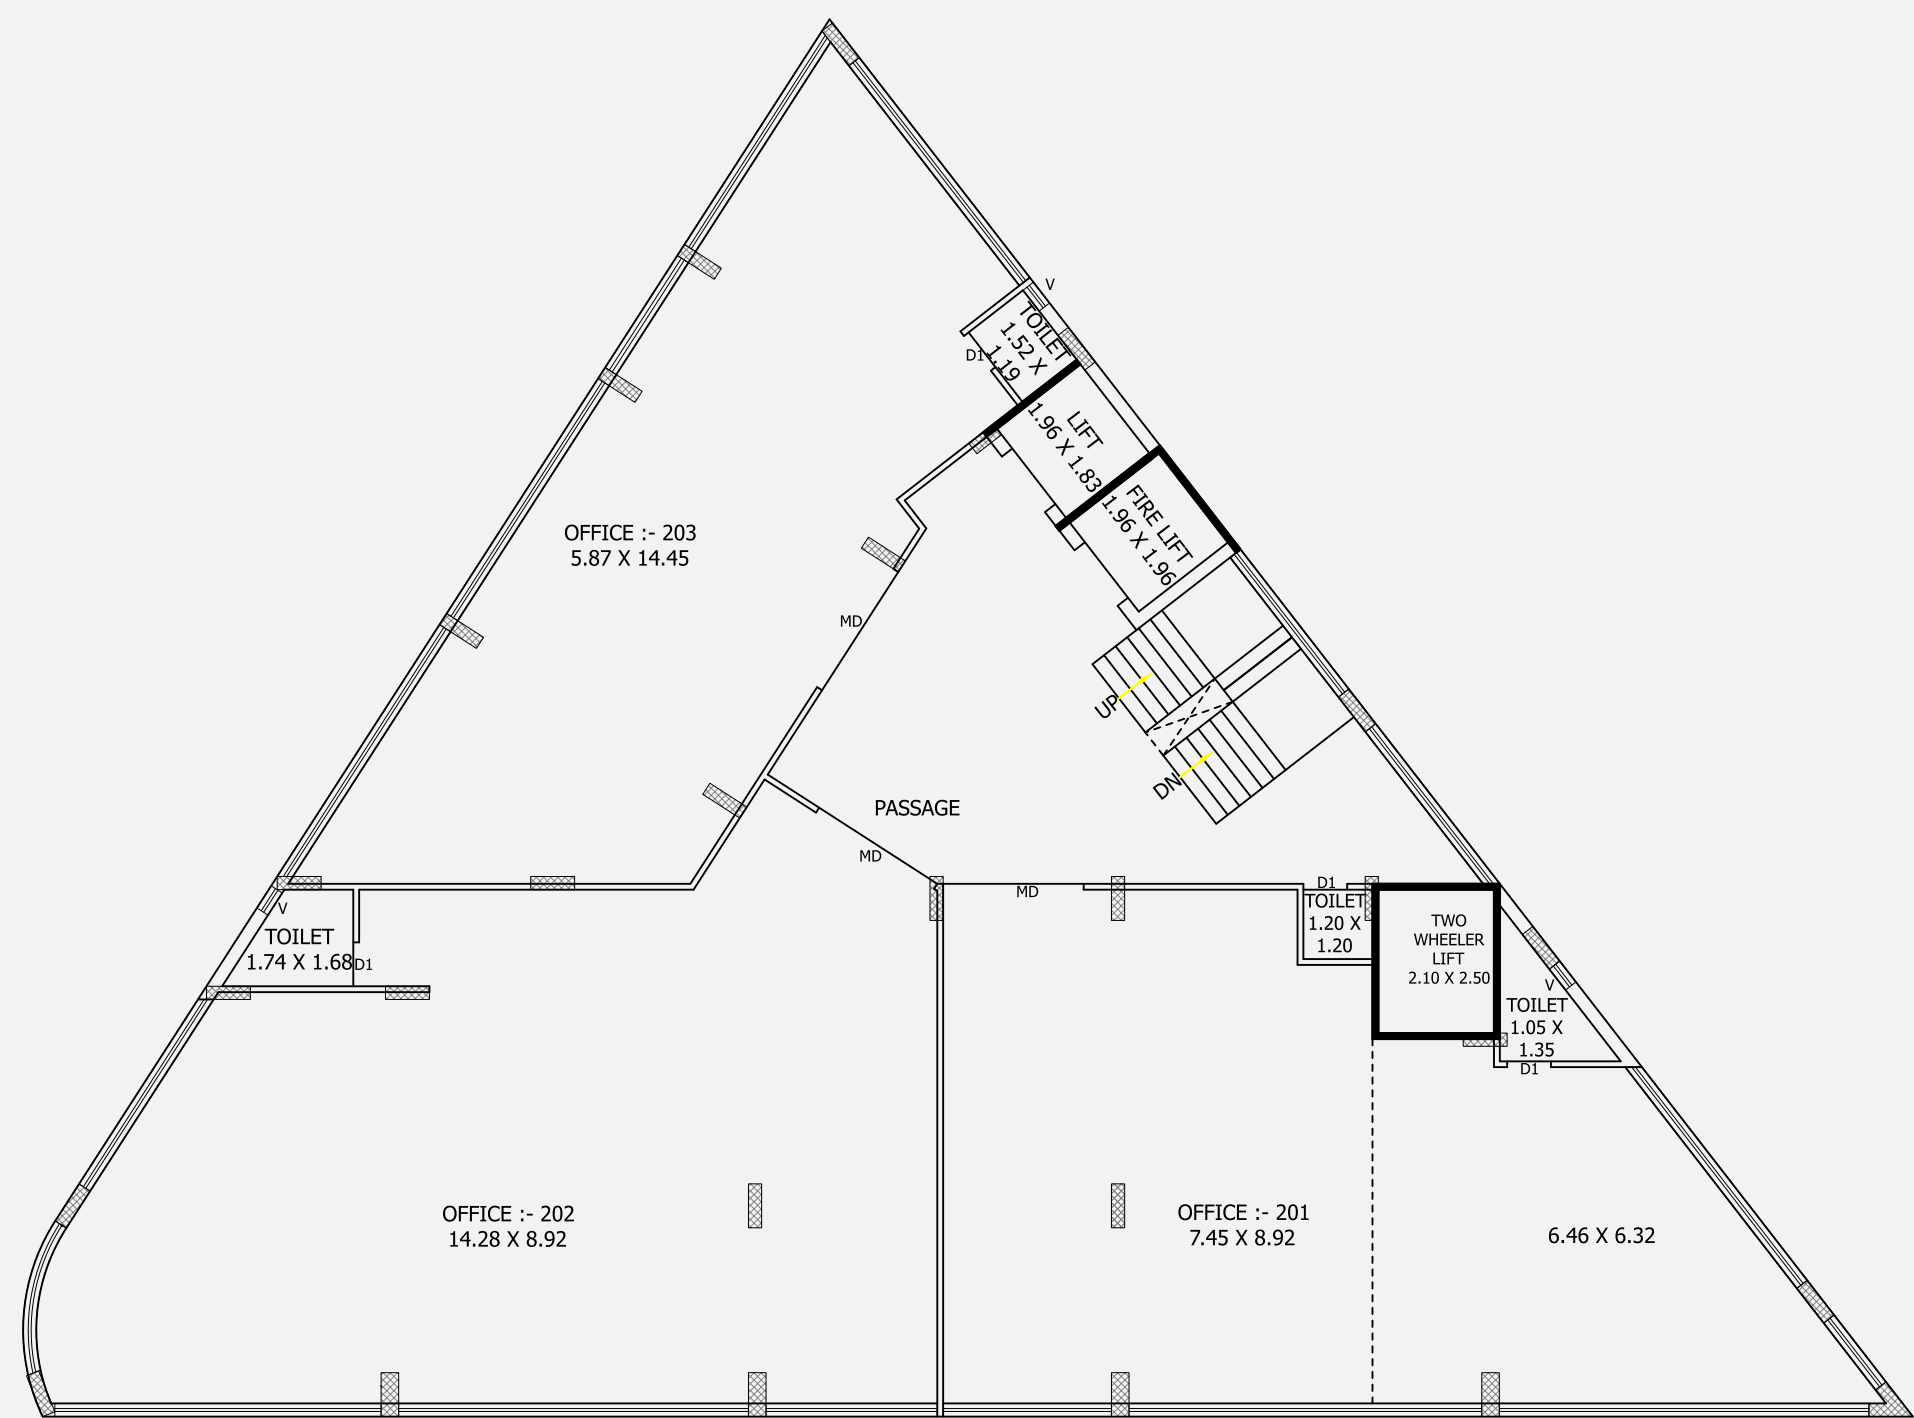


2ND FLOOR PLAN
SCALE : 1:100

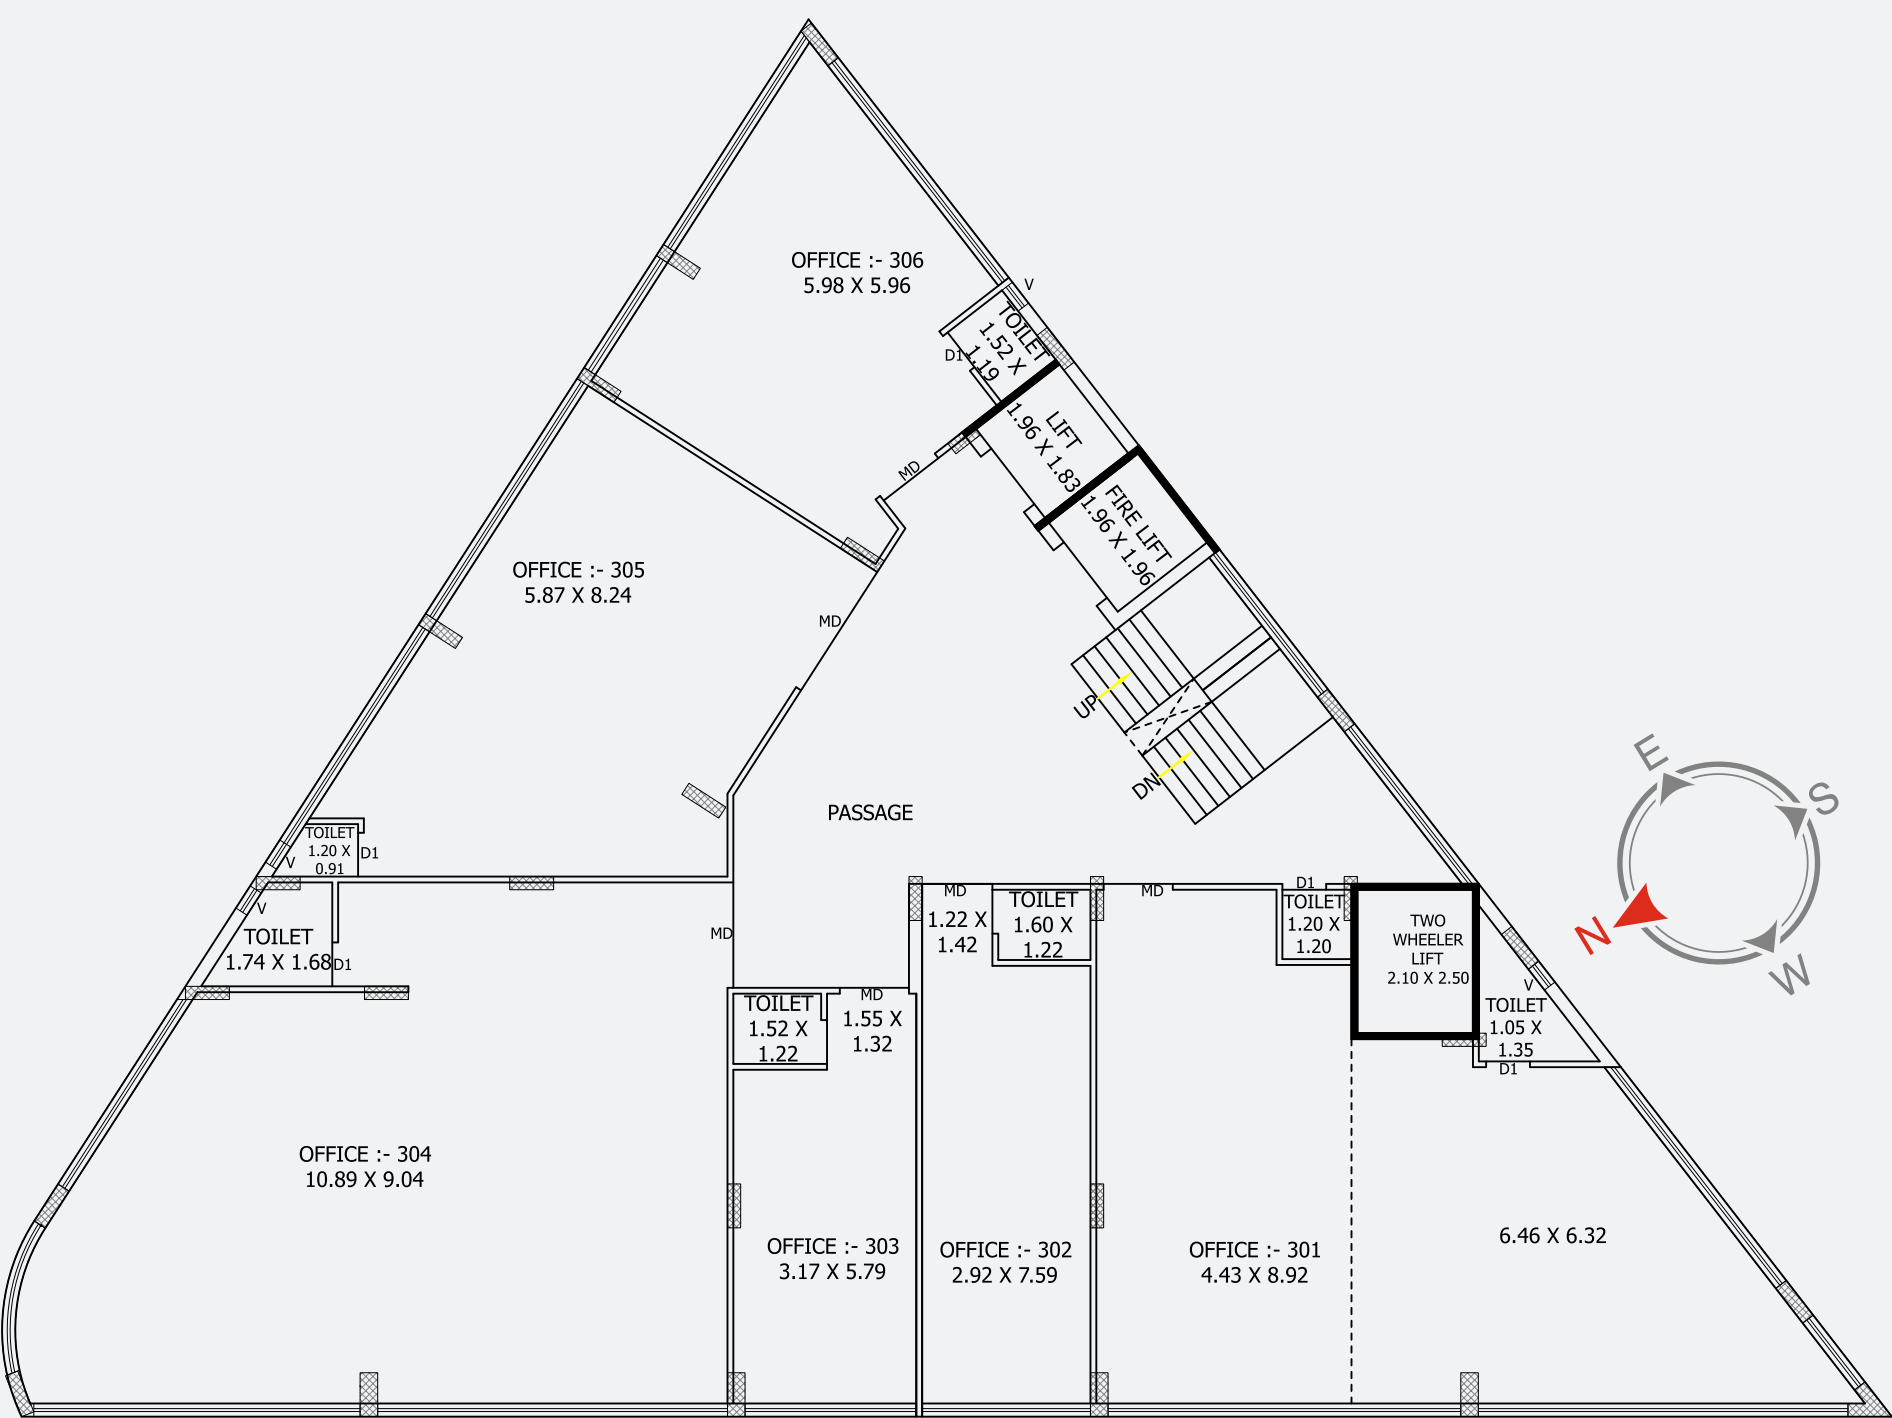
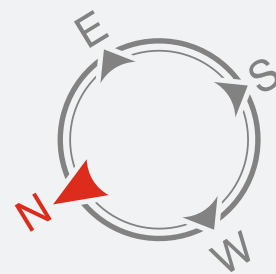


3RD FLOOR PLAN
SCALE : 1:100

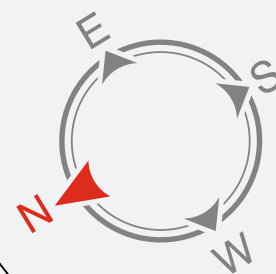


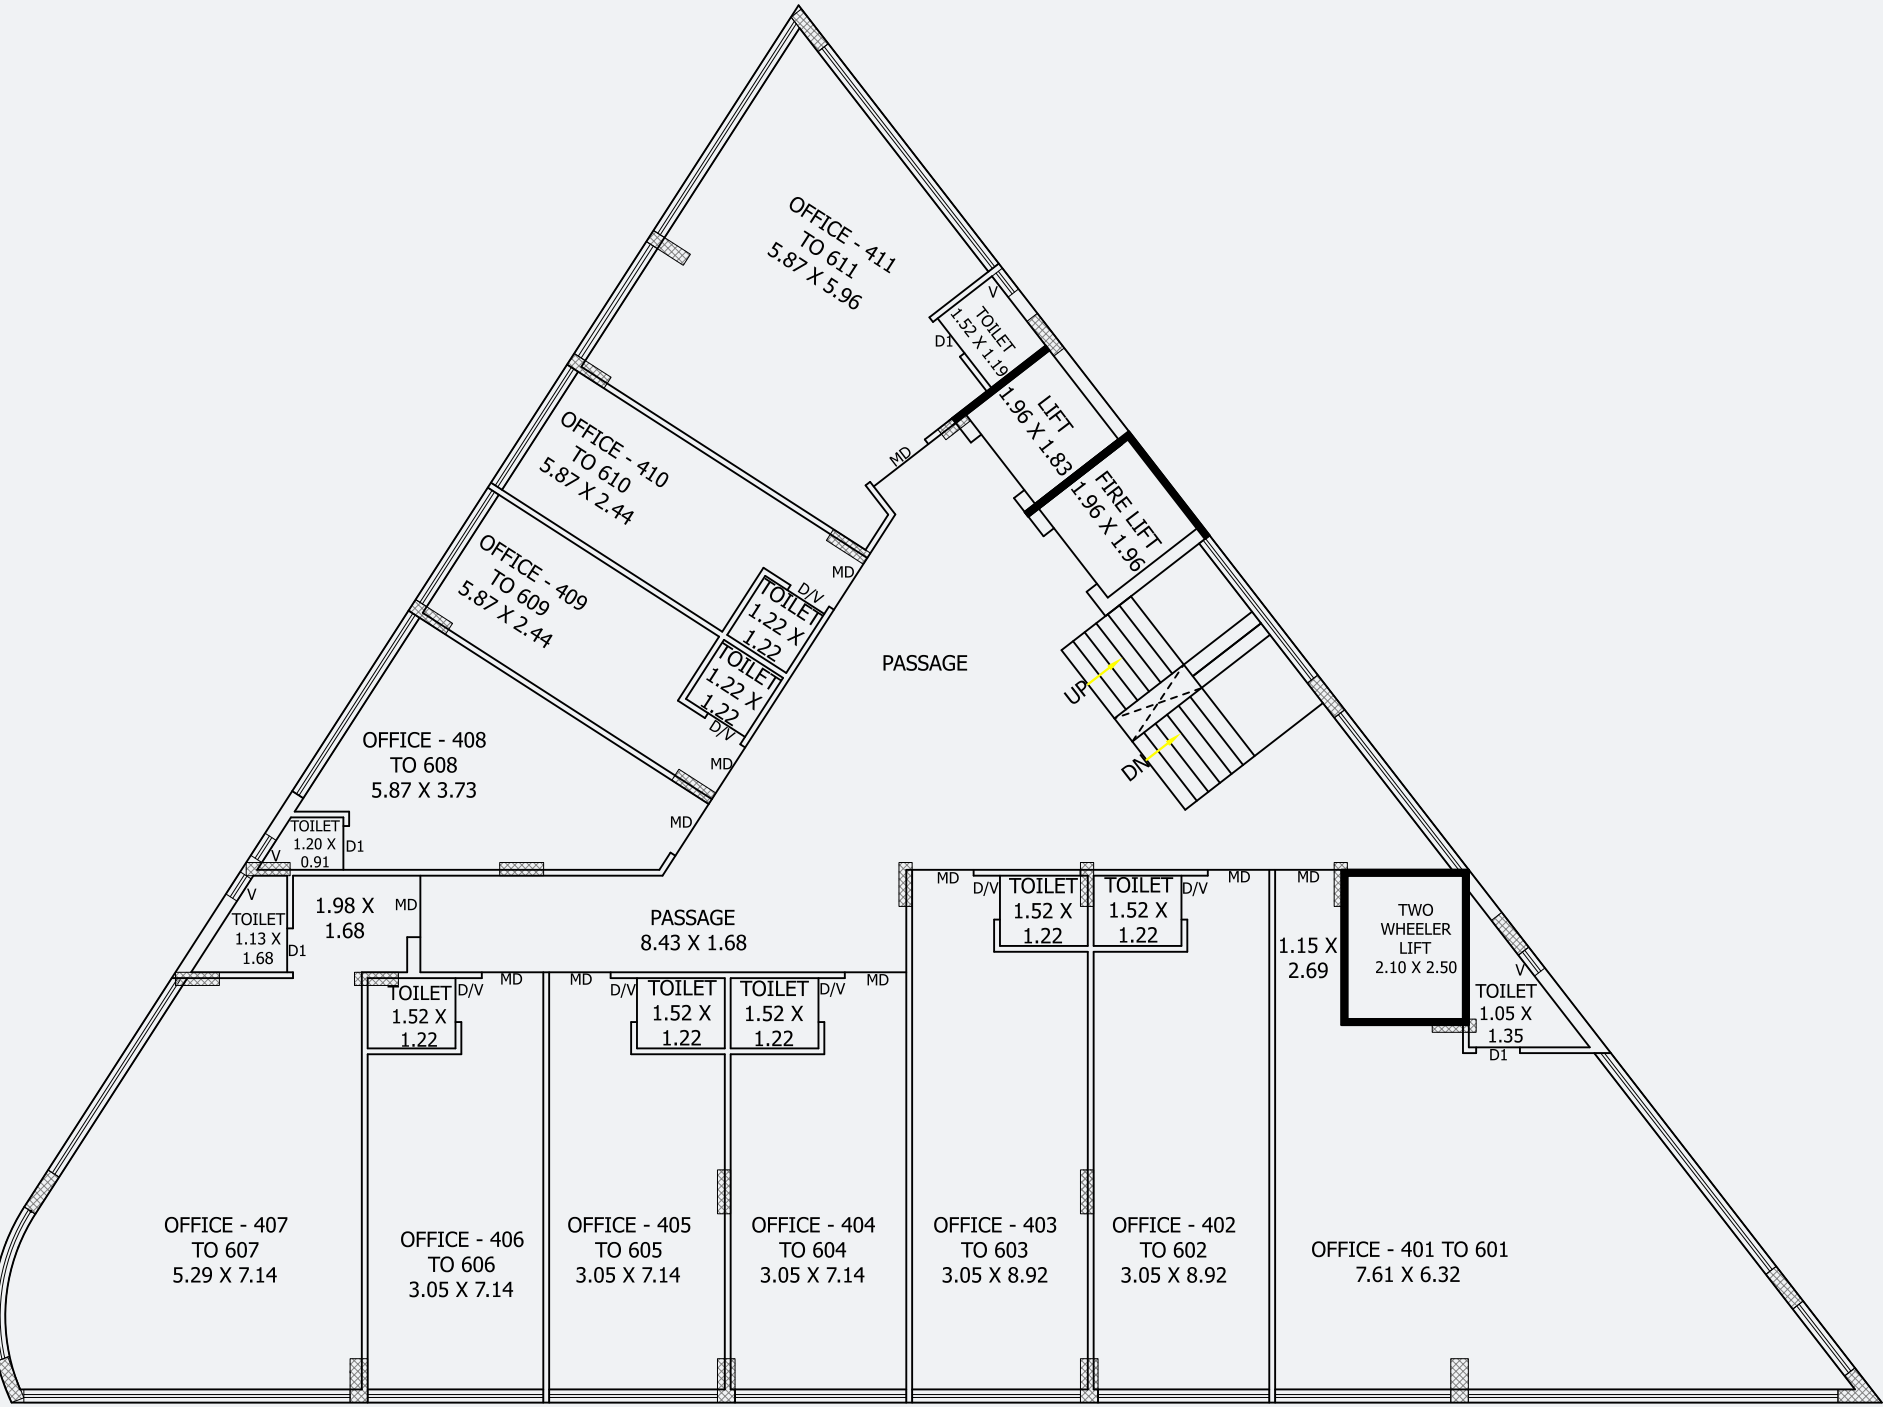

4TH TO 6TH FLOOR PLAN
SCALE : 1:100

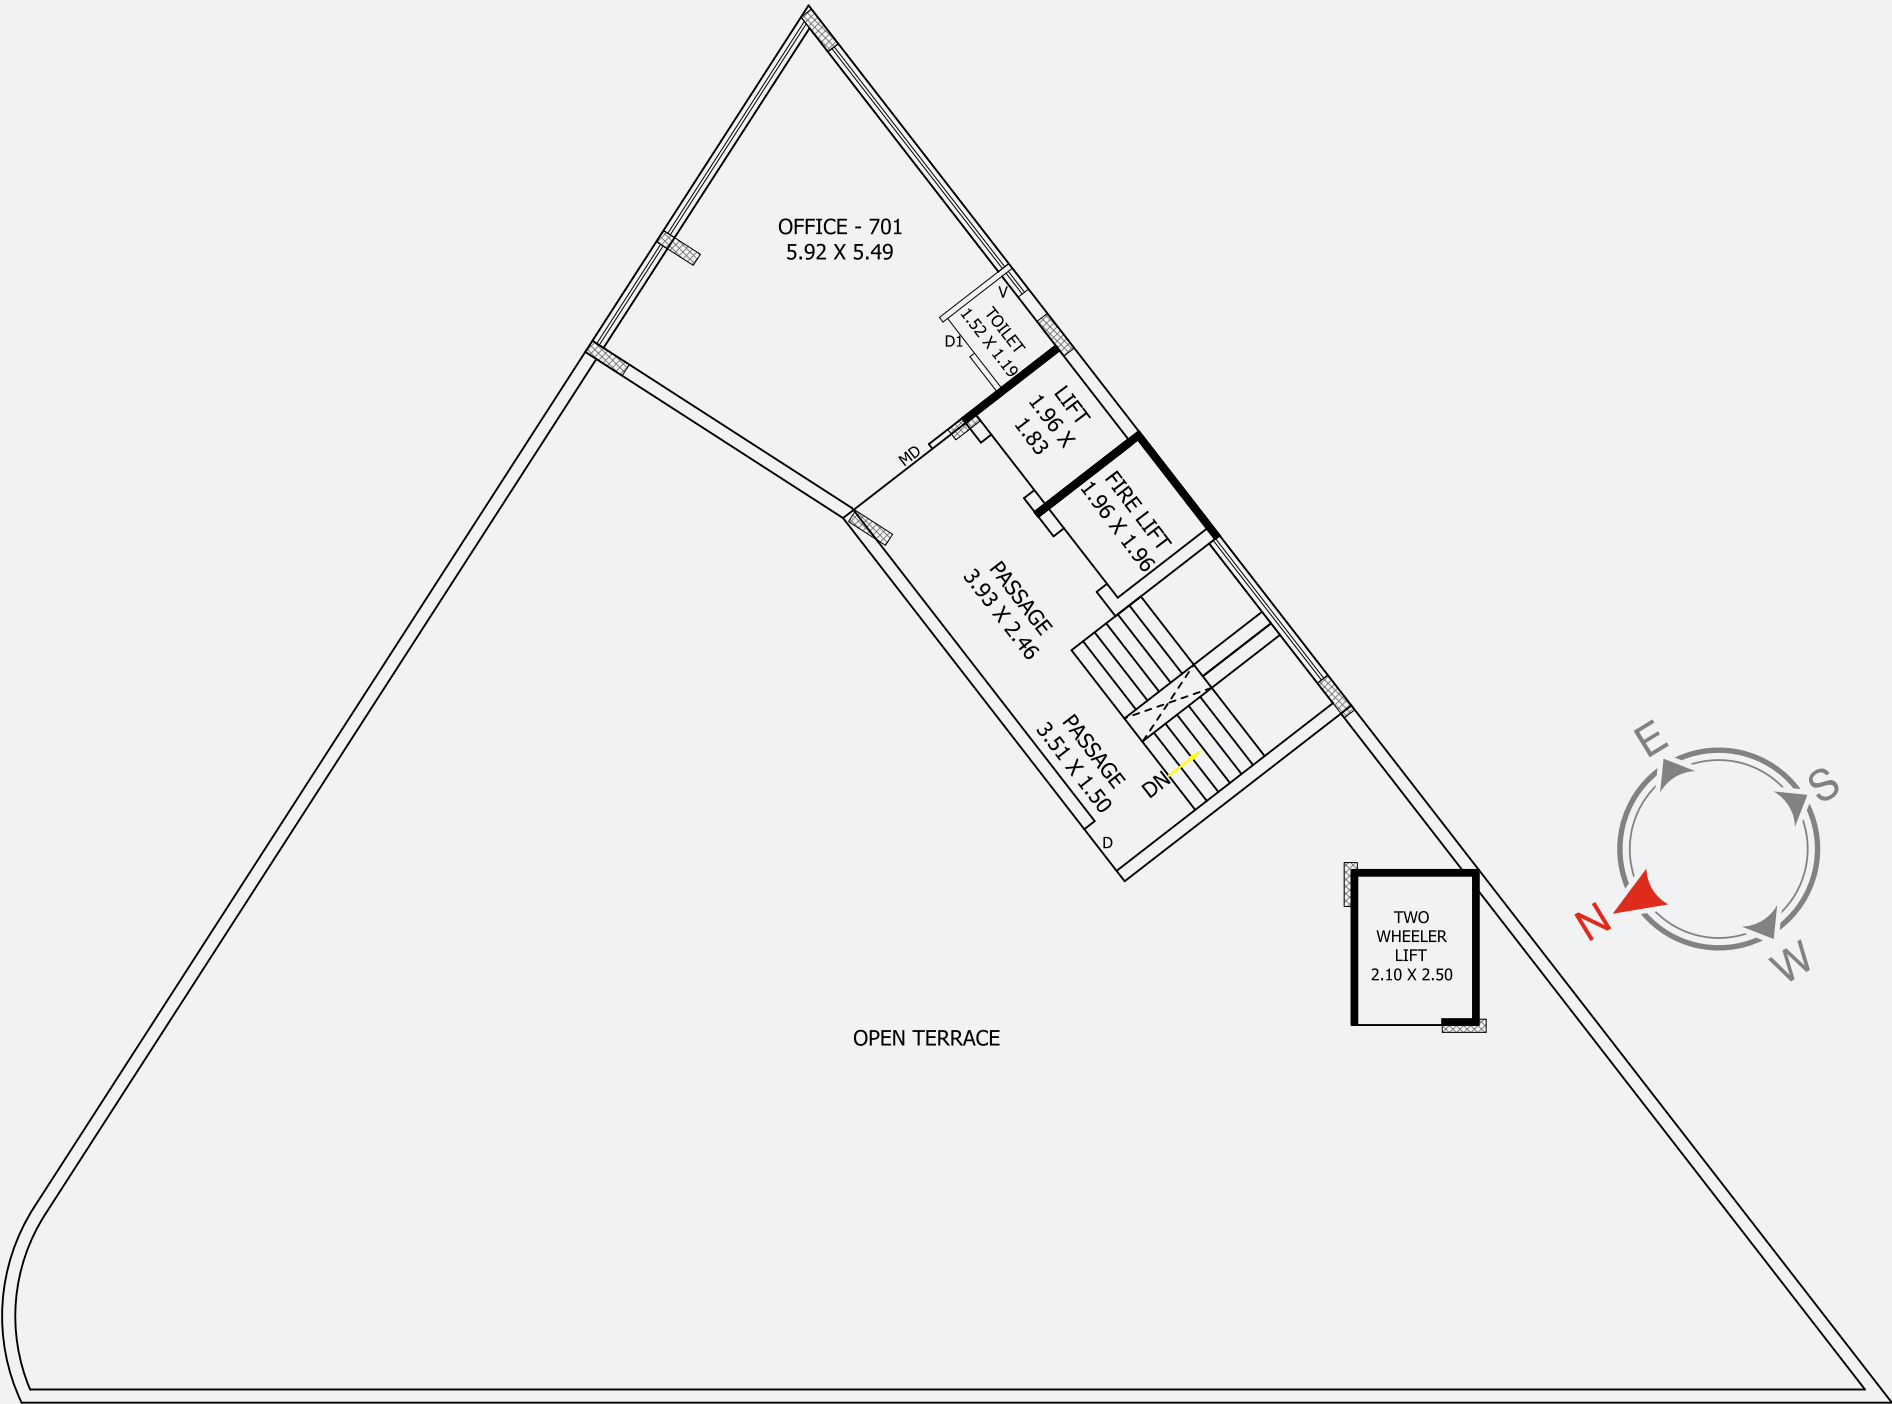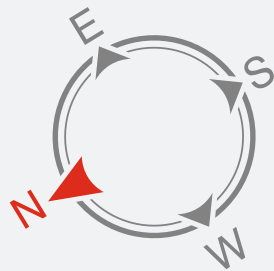

7TH FLOOR PLAN
SCALE : 1:100

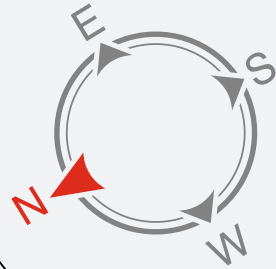

AMENITIES

- 

Located in most premium part of city
- 

Two level basements parking
- 

3 Auto door lift
- 

Well equipped fire hydrant system
- 

CCTV Surveillance
- 

DG power backup for common areas
- 

Convenient provision for AC outdoor units
- 

Attractive signage space for showrooms
- 

Fabulous building elevation for a perfect corporate identity


DISCLAIMER :

- GST and other additional taxes would be charged extra.
- Maintenance deposit would be charged extra.
- External changes would not be permitted.
- PGVCL charges would be charged extra.
- All shops, show rooms, office holder will have to be member of AOP compulsory.

NOTE :

- This Brochure is for information purpose only.
- Builder can change in elevation, structure & civil plan during construction period as per practical need & customer agree to it.
- This drawings and document thereof are only for reference and shall not be considered a part of the legal agreement.
- Pictures of furniture, landscaping, amenities etc. are the creative imagination or architects's impression and actual may vary.
- Project registered under RERA (Real Estate Regulatory Authority)

LOCATION MAP

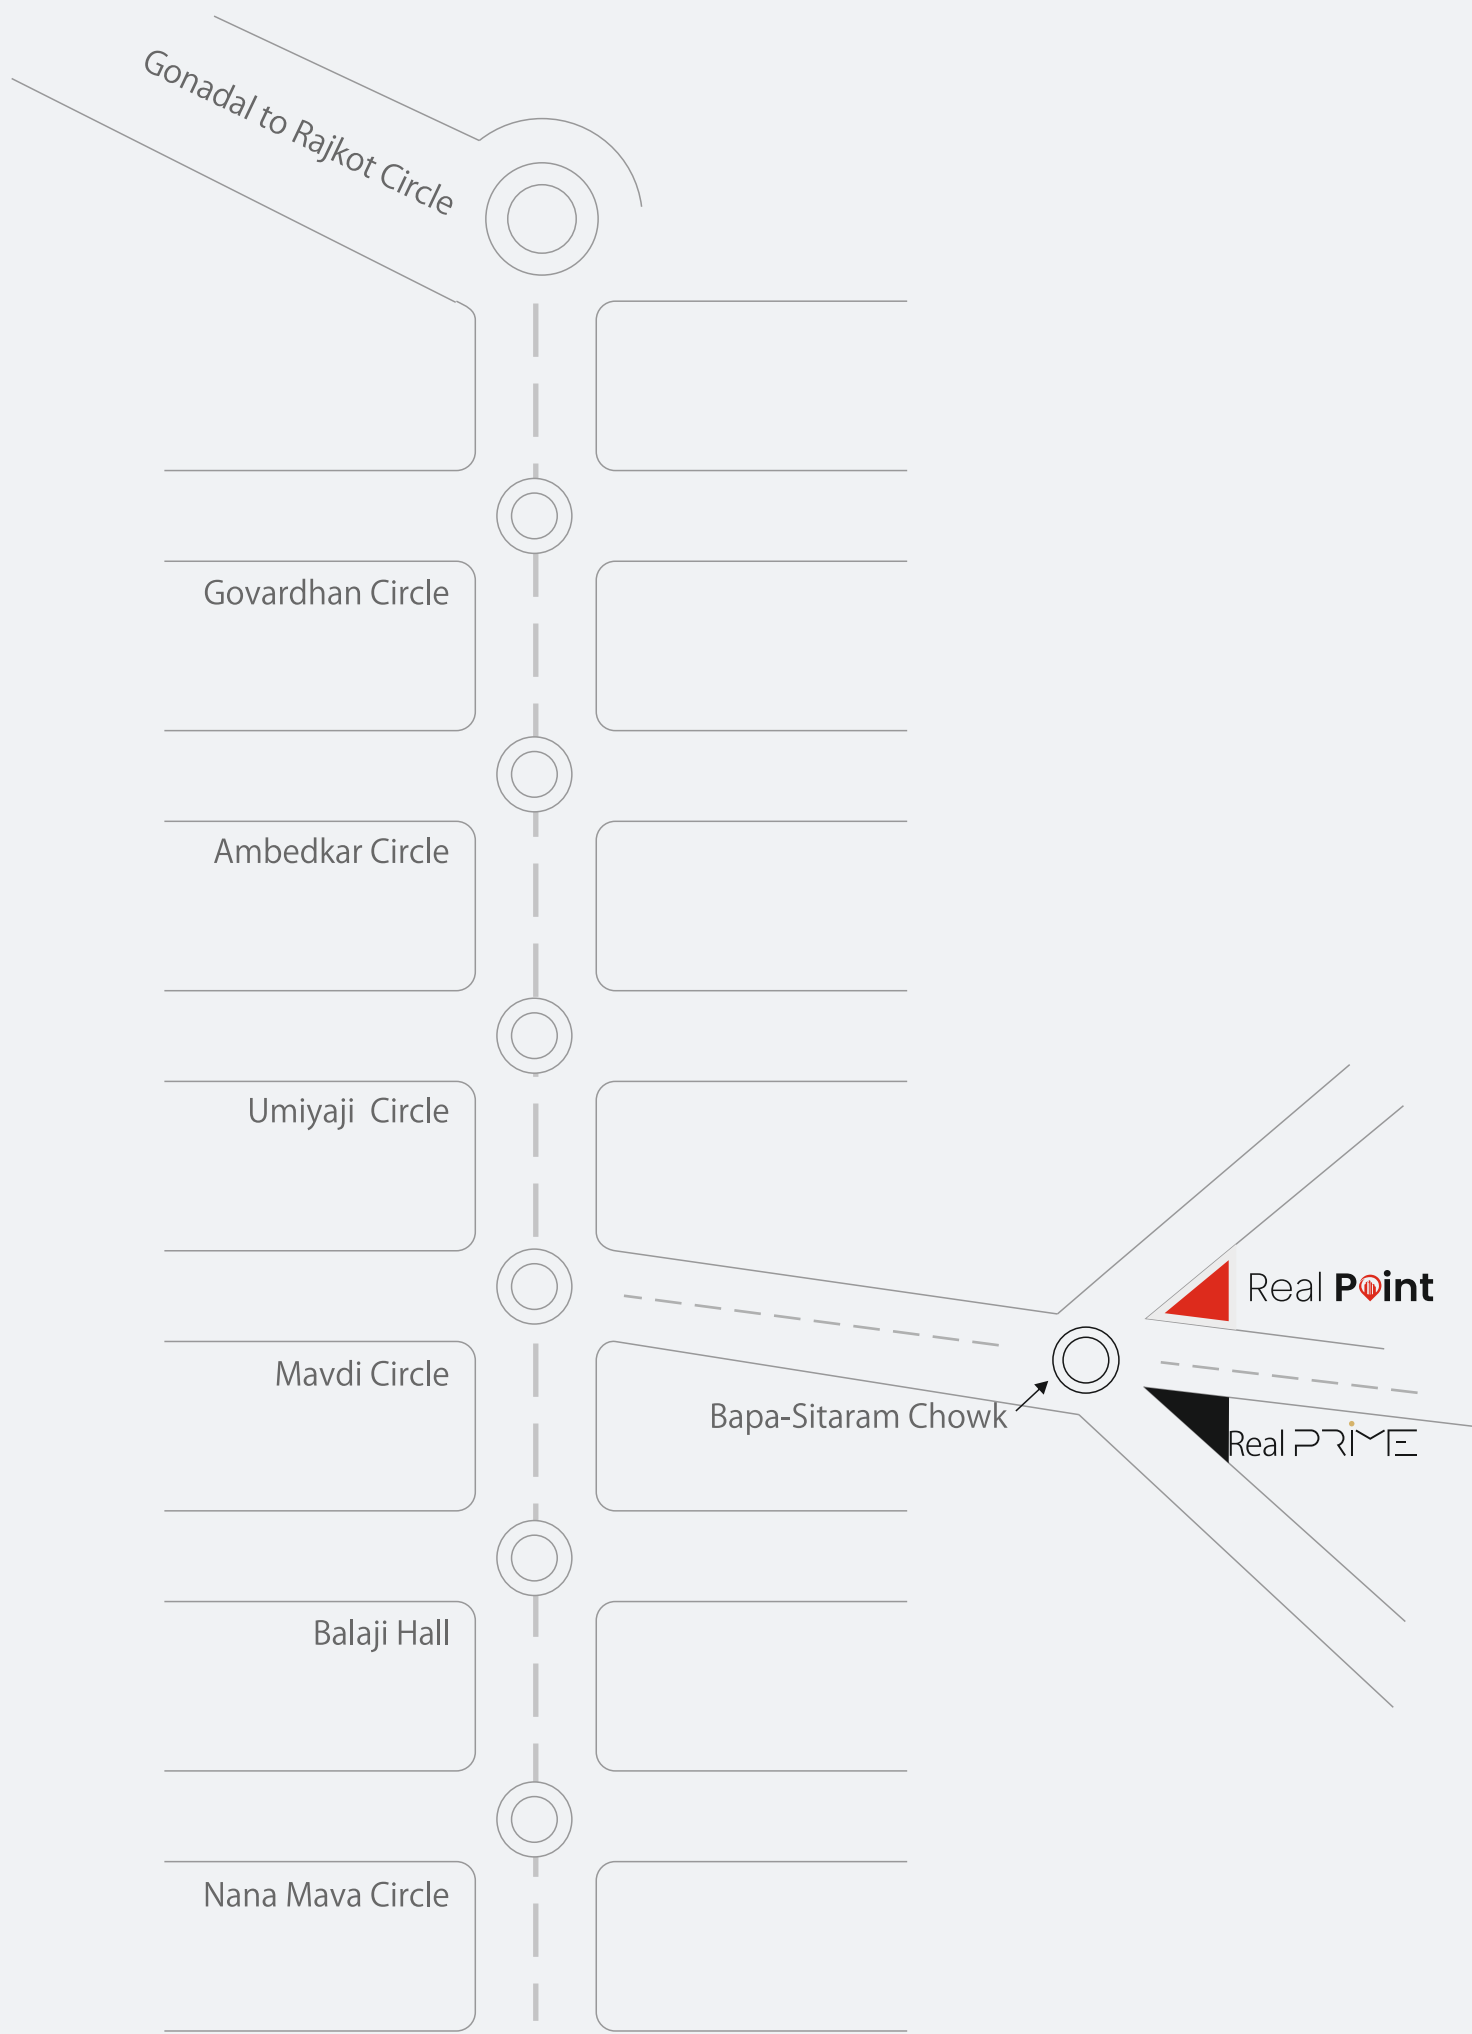

Promoter :- Real Enterprise
Contact - 9824285500
Email - realpoint.rera@gmail.com

:: CONCEPT DESIGN ::
PRASHANT J. MOLIYA

:: SITE ADDRESS ::
RERA Reg. Number : PR/GJ/RAJKOT/RAJKOT/OTHERS/CAA0000/00000
www.gujrera.gov.in

:: SITE ADDRESS ::
“ REAL POINT ” Bapa Sitaram Chowk, Mavadi, Rajkot-360 004.