

82-113
 Sub Registrar
 T.O. D. West, C.D.
 10000 Canyon 7
 Black Canyon
 P.O. Box 10000
 Black Canyon
 P.O. Box 10000
 Black Canyon
 P.O. Box 10000



Third, Fifth and Seventh Floor Plan



Second, Fourth and Sixth Floor Plan




FIRST FLOOR PLAN



ELEVATION



SECTION 'AA'

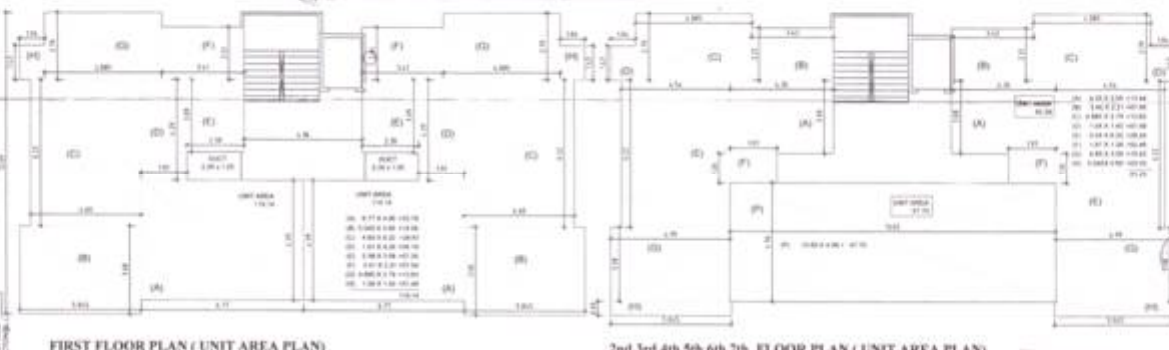

FIRST FLOOR PLAN (UNIT AREA PLAN)

2nd, 3rd, 4th, 5th, 6th, 7th FLOOR PLAN (UNIT AREA PLAN)

LAY-OUT PLAN SHEET NO. 01
PLAN SHOWING PROPOSED RESIDENCE BLDG.
ON F. P.N.O. 299, T.P.S. NO. 12 (PAUL EXT.) FINAL.
TAL. SABARMATI, DIST. AHMEDABAD.
AKN R. YERAS CO. INGEN. LTD.
SCALE: 1:100 (1 CM = 1.00 MT.)
ZONE: RES-1 USE: RESIDENCE

FLOOR	UNIT	AREA (sq. mt.)
FIRST FLOOR	100	119.14
	101	119.14
SECOND FLOOR	200	67.70
	201	67.70
THIRD FLOOR	300	67.70
	301	67.70
FOURTH FLOOR	400	67.70
	401	67.70
FIFTH FLOOR	500	67.70
	501	67.70
SIX FLOOR	600	67.70
	601	67.70
SEVENTH FLOOR	700	67.70
	701	67.70

CONTRACT NO.	DATE	SCALE
01/2024	01/2024	1:100
02/2024	02/2024	1:100
03/2024	03/2024	1:100
04/2024	04/2024	1:100
05/2024	05/2024	1:100
06/2024	06/2024	1:100
07/2024	07/2024	1:100
08/2024	08/2024	1:100
09/2024	09/2024	1:100
10/2024	10/2024	1:100
11/2024	11/2024	1:100
12/2024	12/2024	1:100

OWNER: RAMESH B. PARMAR
CONTROLLER, DASHA PRAKASH
101, 102, 103,19