






FRONT SIDE ELEVATION
SCALE 1:100

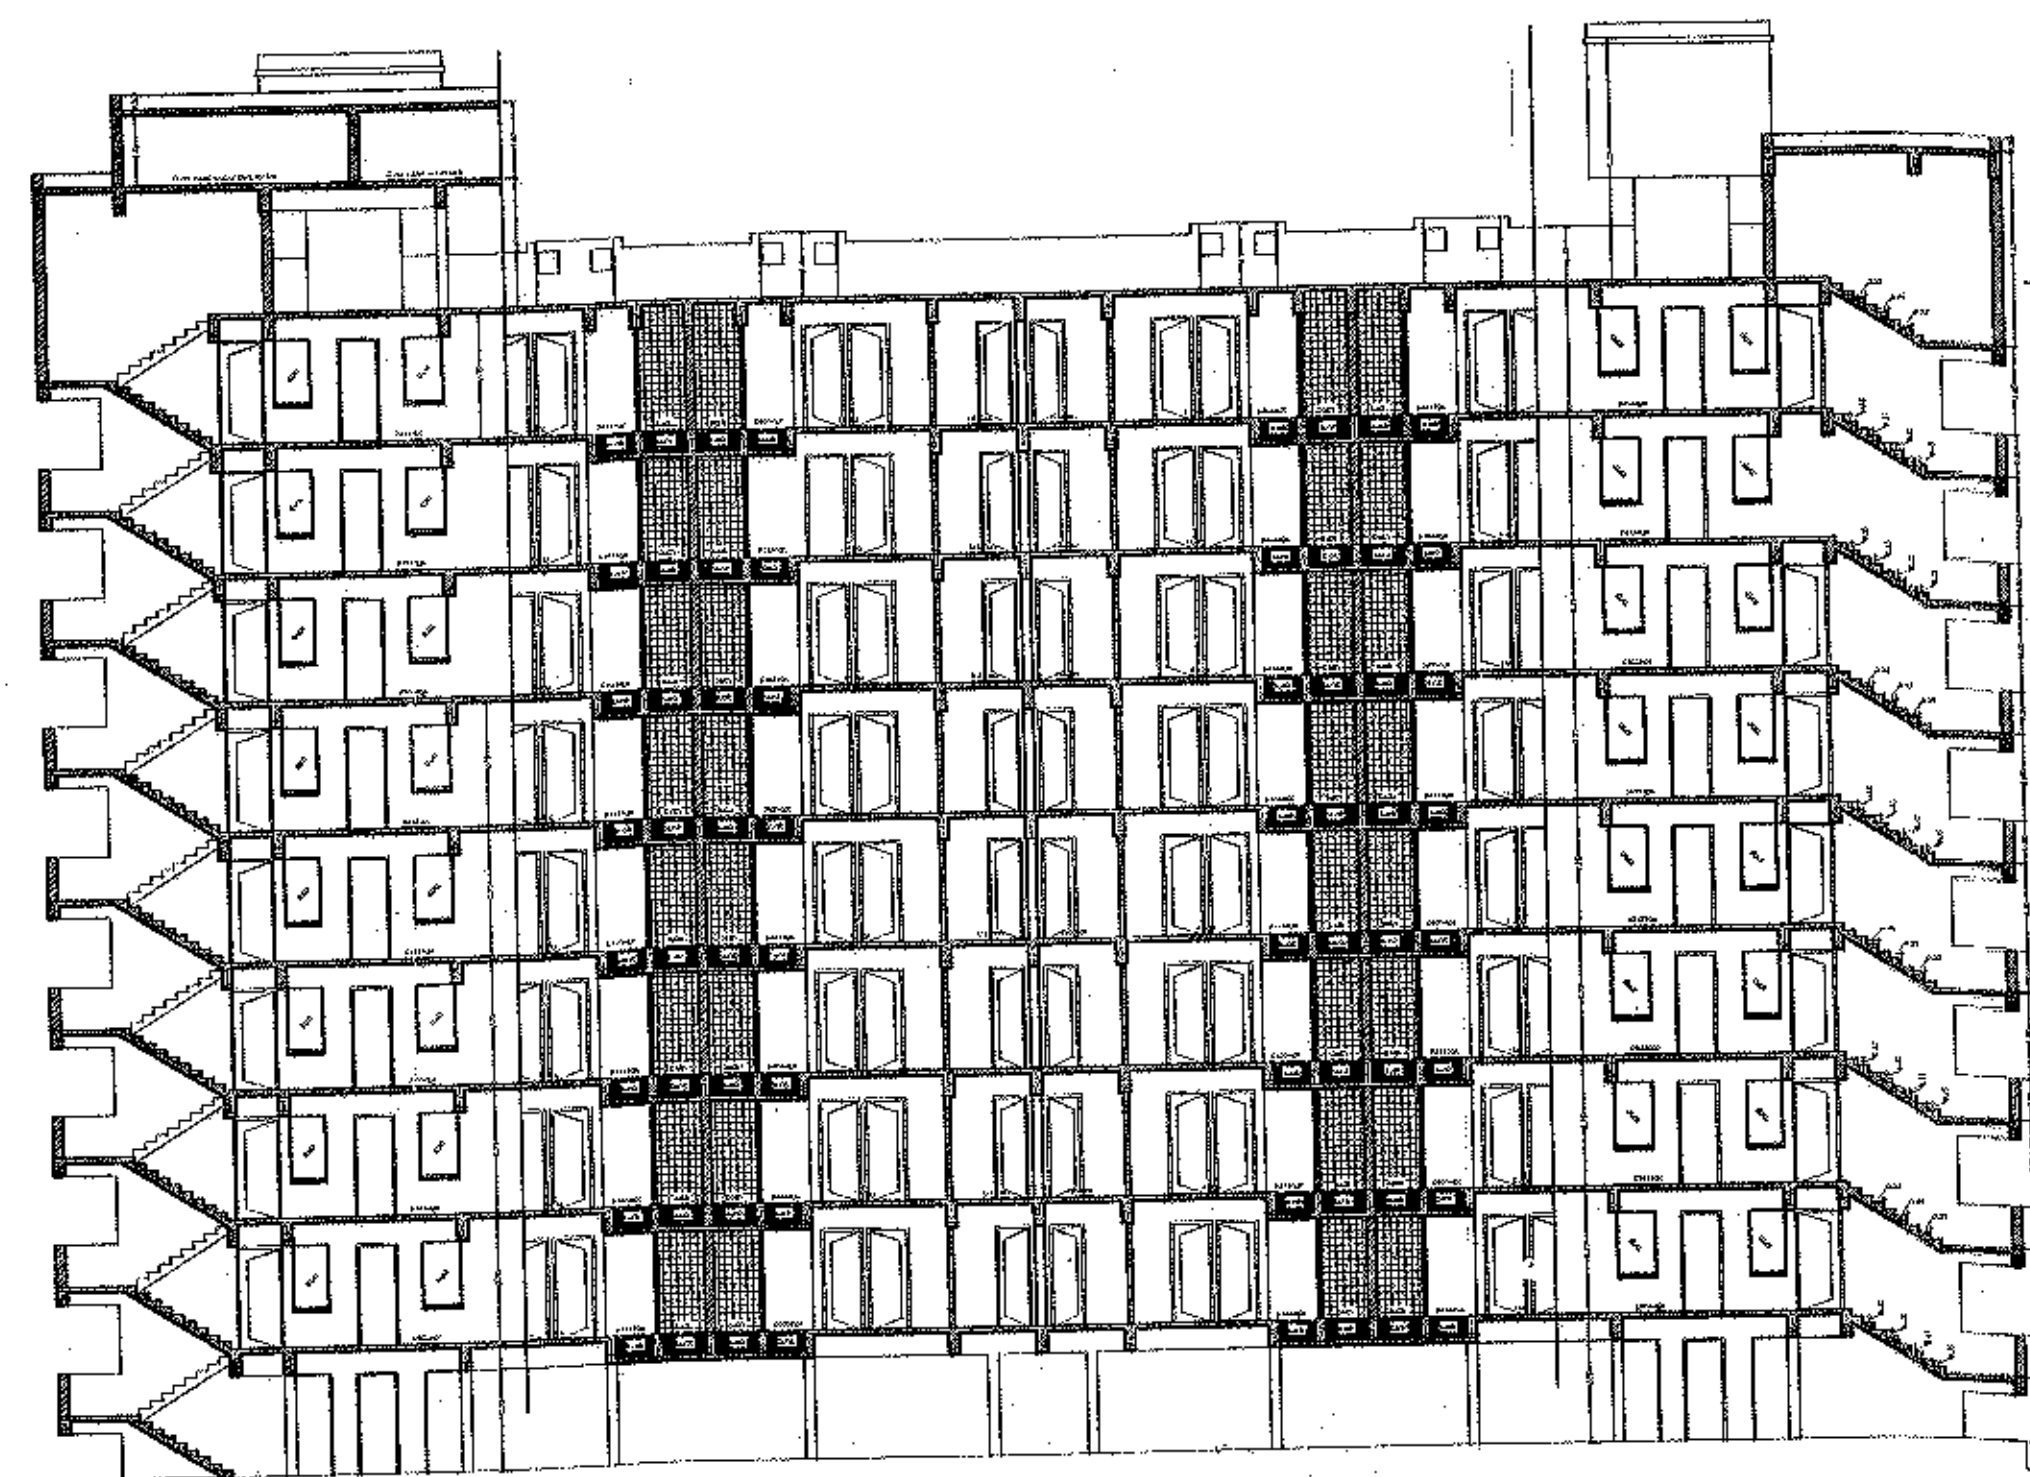


SECTION DETAILS
SCALE 1:100

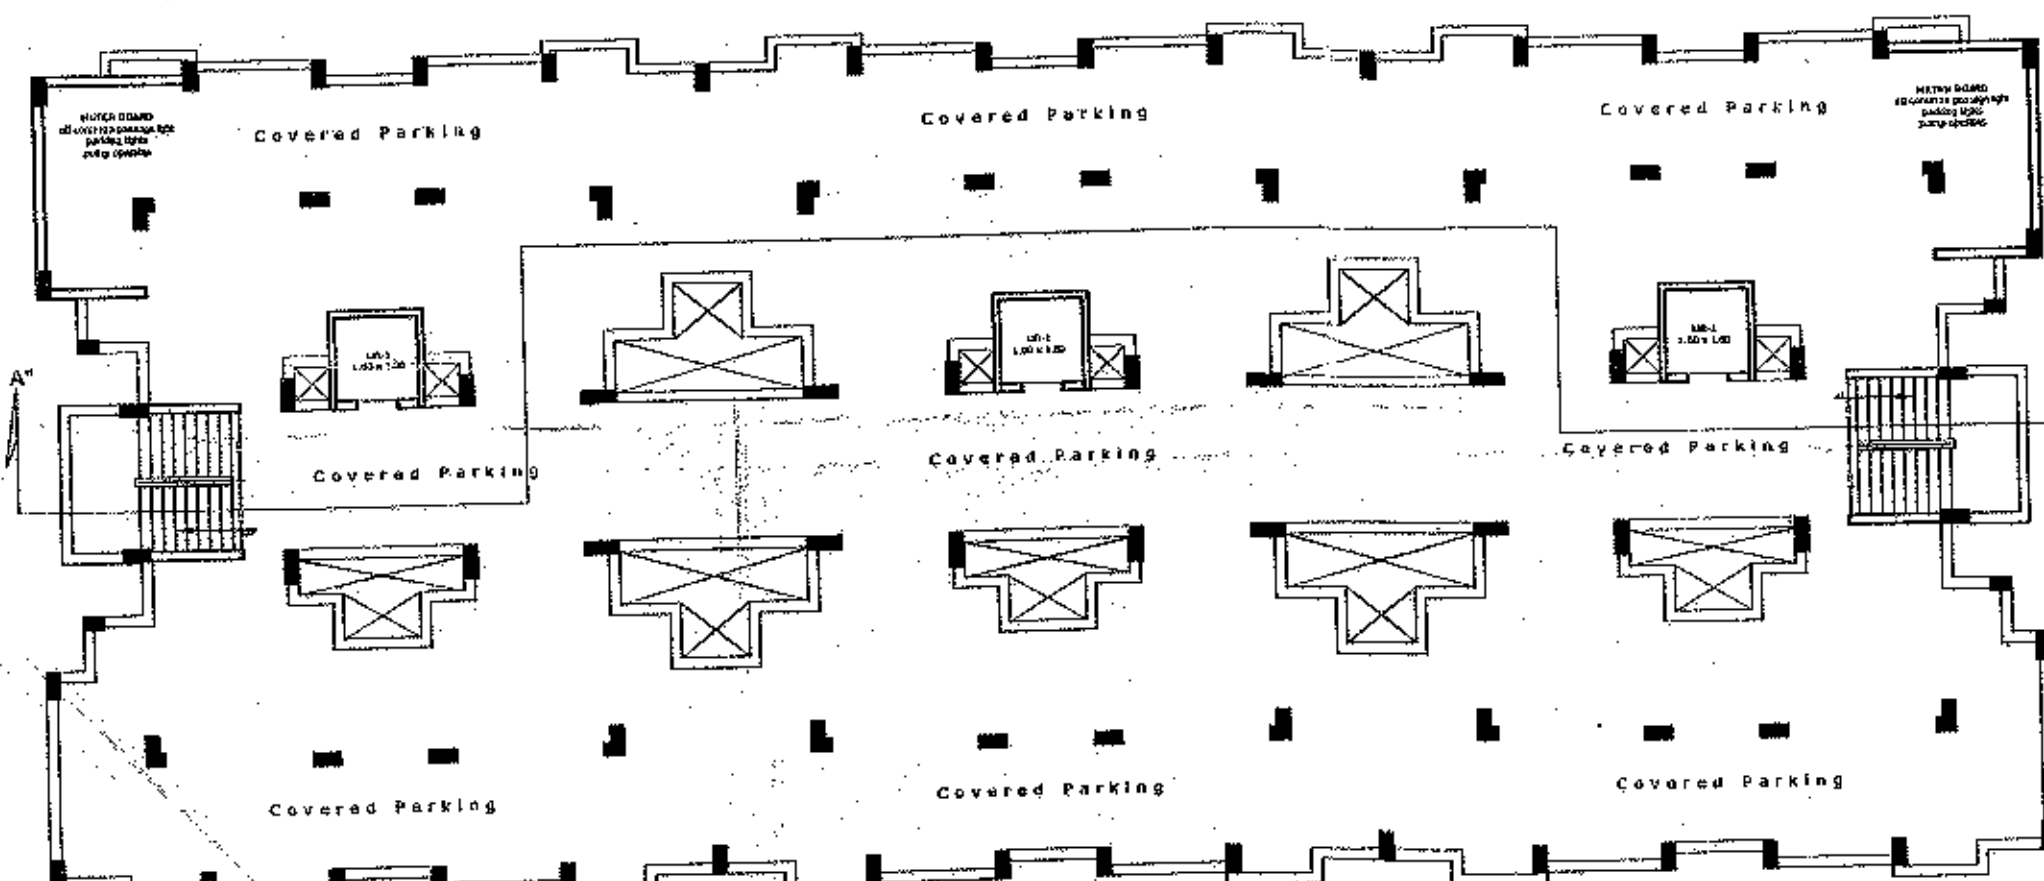


GROUND FLOOR (PARKING) PLAN
SCALE 1:100

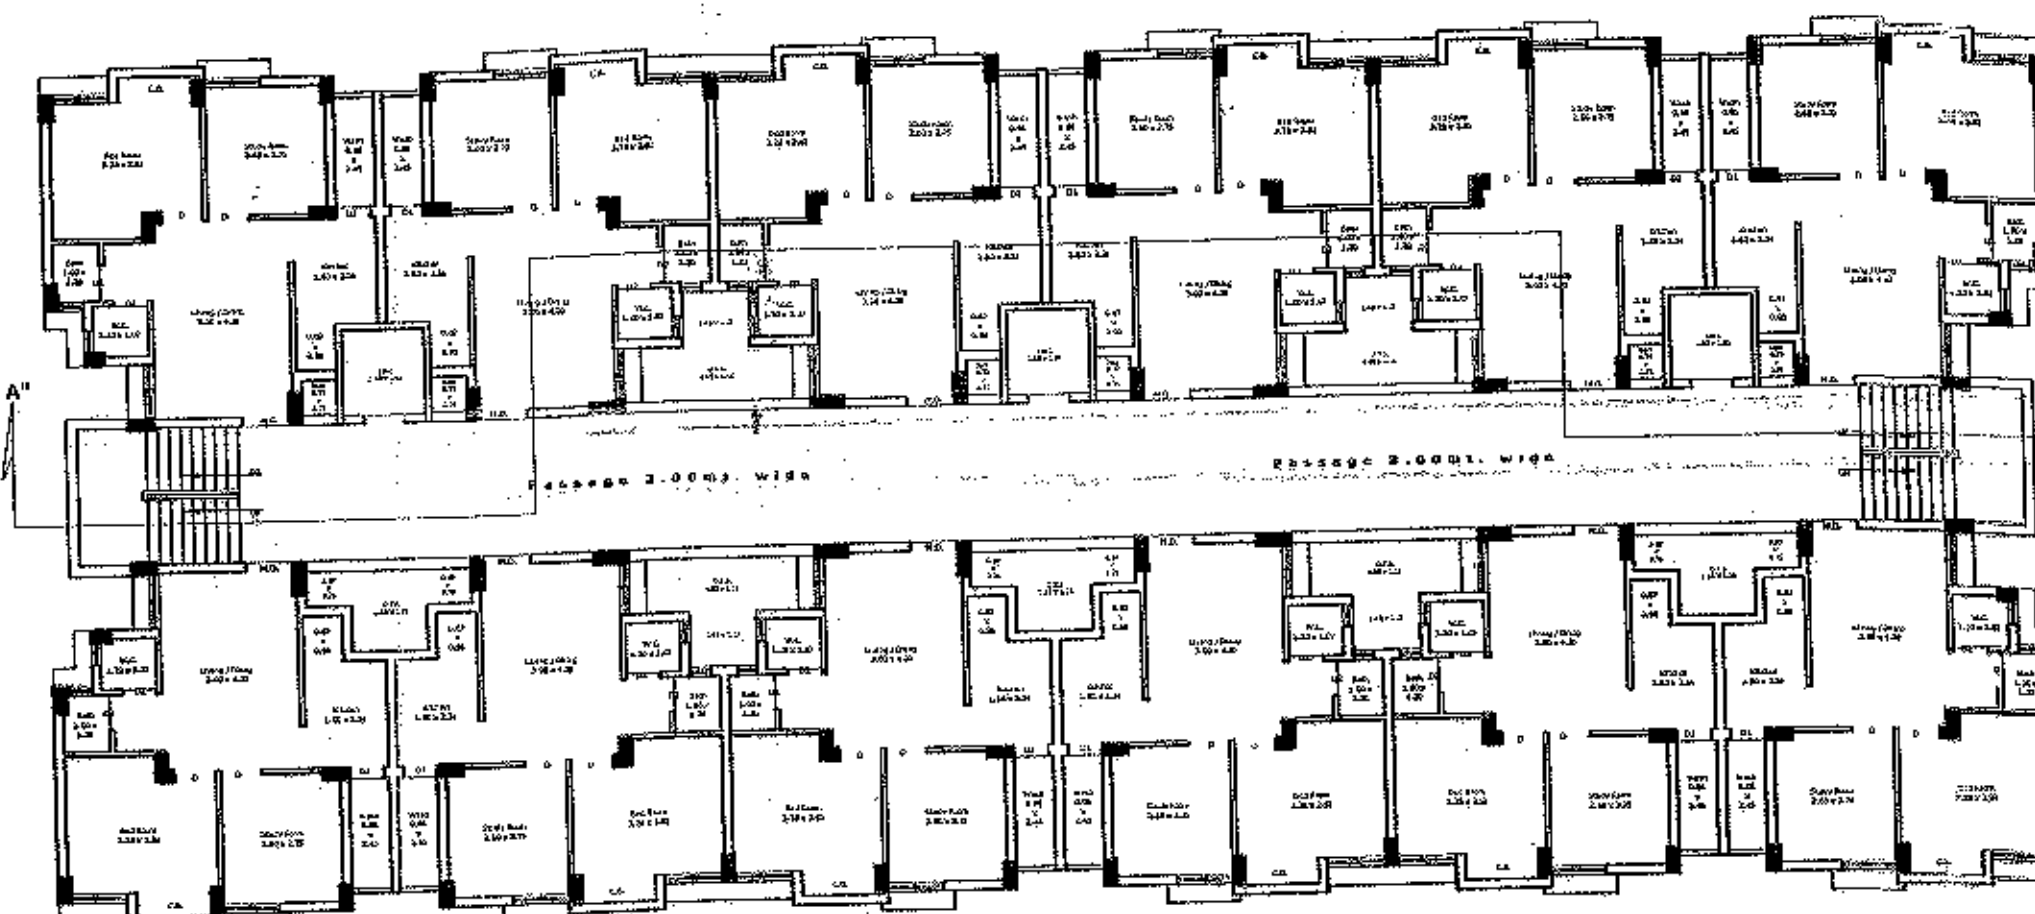


TYPICAL FLOOR (1st to 8th) PLAN
SCALE 1:100

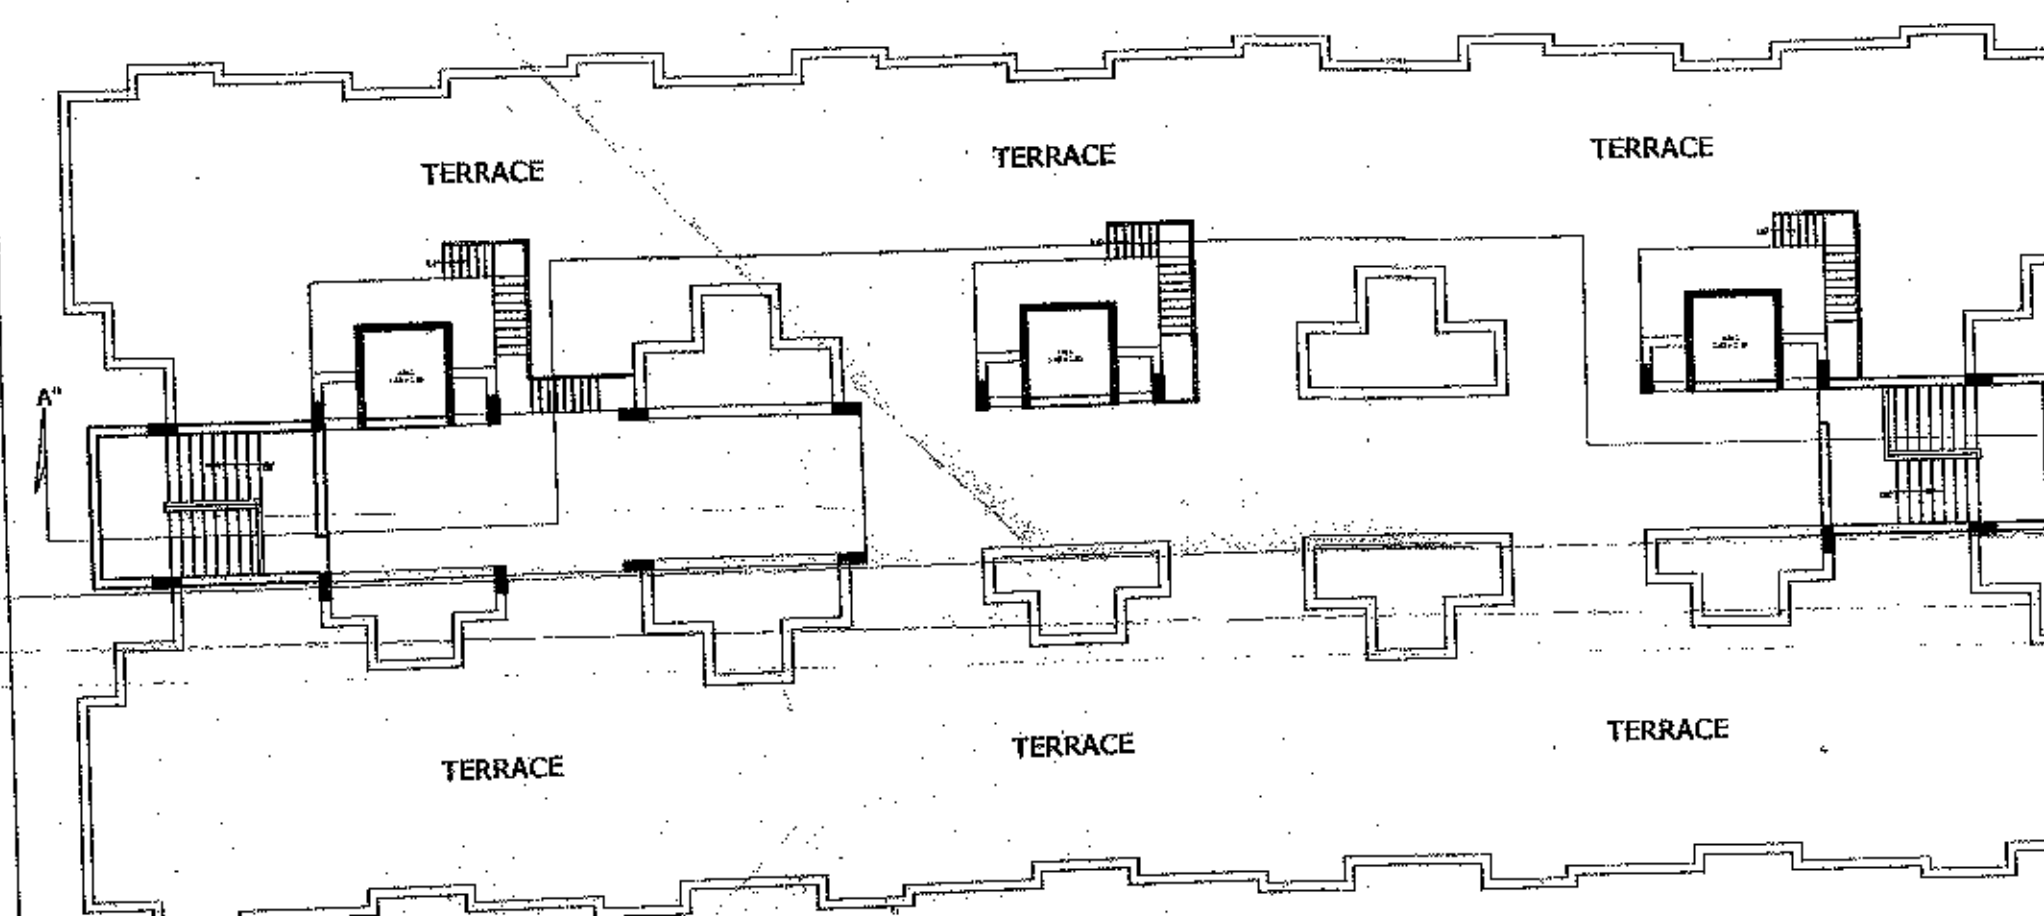

TERRACE PLAN
SCALE 1:100

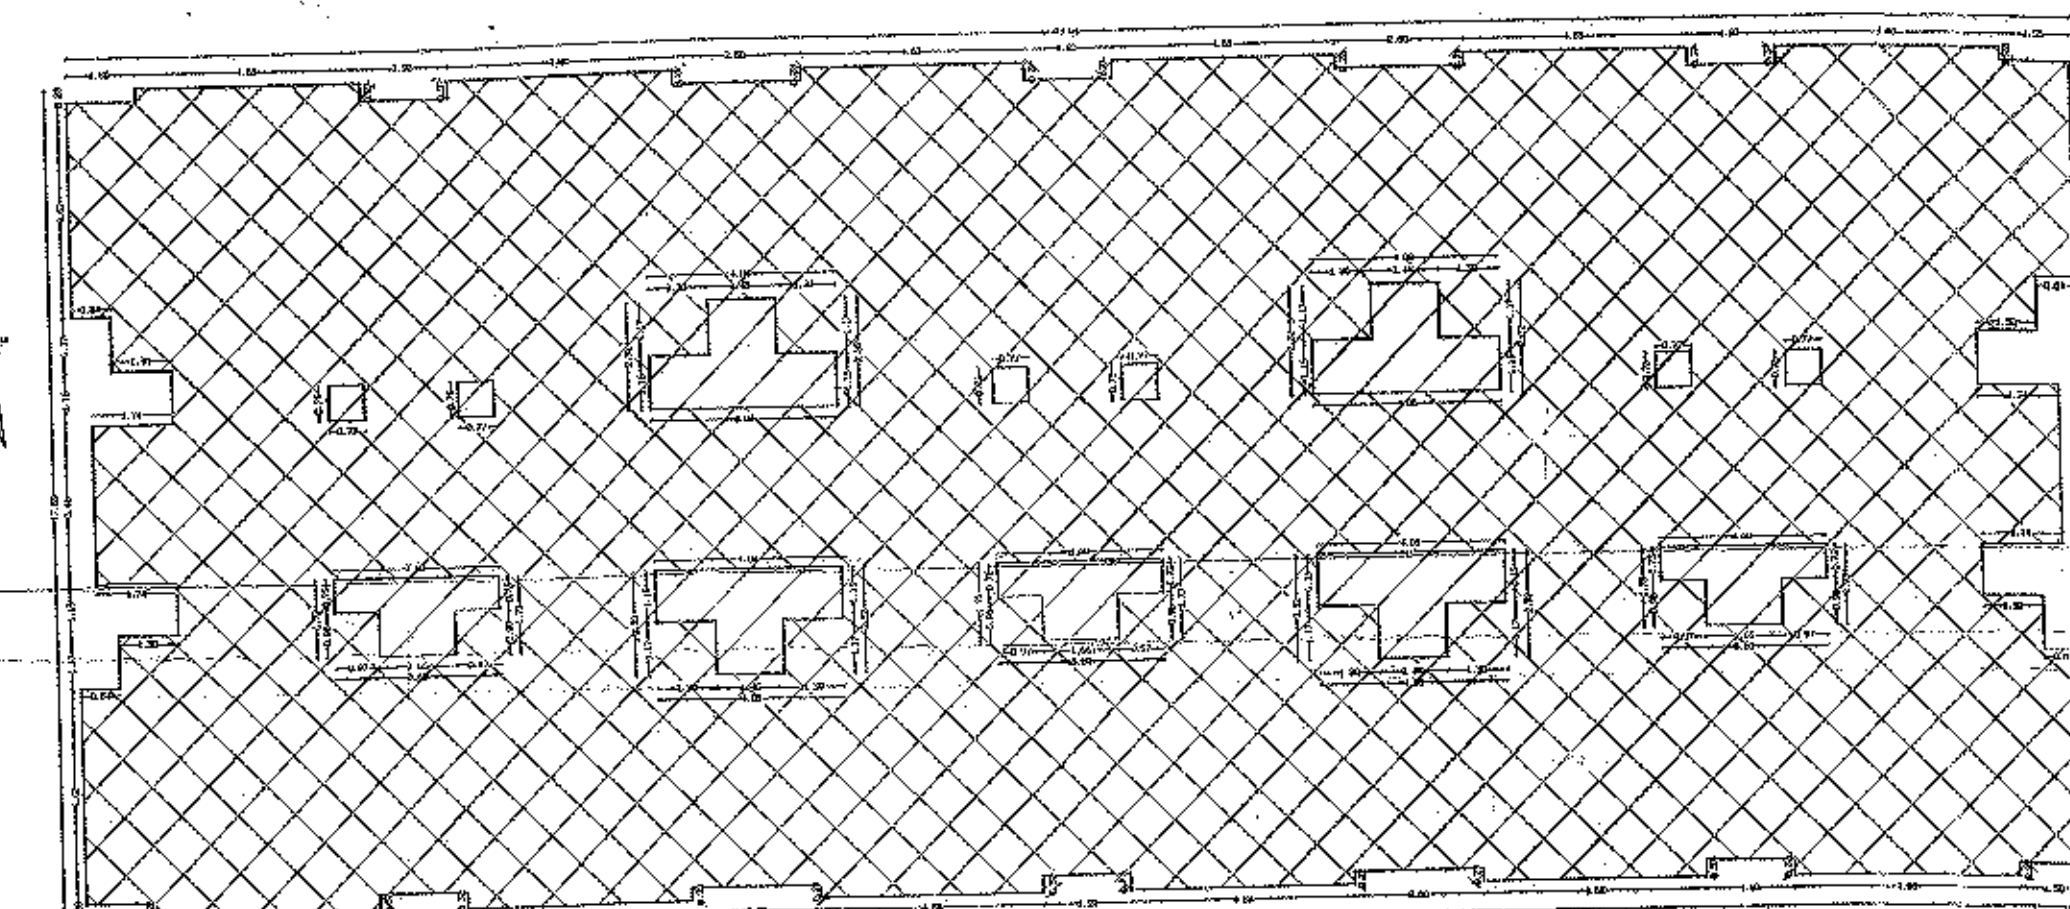

SITE PLAN
SCALE 1:100

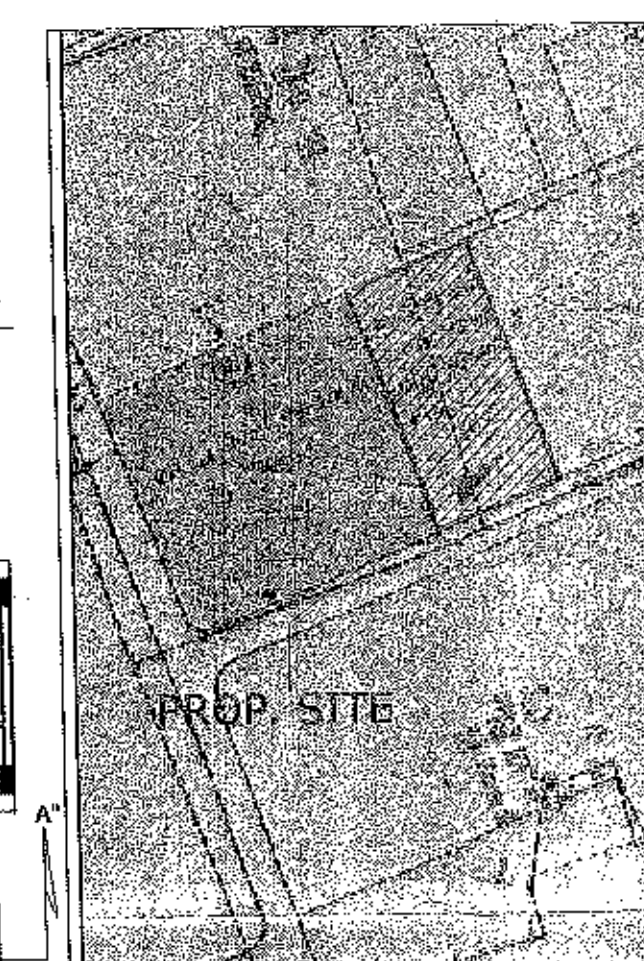

KEY PLAN
N.T.S.

OWNER

OWNER :- **Jamnagar Municipal Corporation**
TYPE OF STRUC. :- **RCC Frame Structure**
(High rise Buildings)
USE OF BUILDING :- **Residential**
LOCATION :- **B/h Police head quarter,**
Jamnagar
PLOT NO. :-
R.S. NO. :-
T.P.S. NO. :- **2**
F.P. NO. :- **88**
WARD NO. :-

PARKING AREA

TOTAL BUILDING B.U.P AREA 728.76
DEDUCTION
STAIR 27.40
LIFT 13.35
TOTAL 688.01smt. @ building

DOOR & WINDOW SCHEDULE

M.D. : 1.07 X 2.32 W : 0.90 X 1.35
D. : 0.90 X 2.32 W1 : 1.05 X 1.35
D1. : 0.75 X 2.32 V : 0.60 X 0.60

Building			
FLOOR	PROP. B.U.P AREA	LESS IN F.S.I. Parking, Stair, Lift & Passage	F.S.I. B.U.P
GROUND FL.	713.17	699.65	13.52
1st FLOOR	713.17	139.48	573.69
2nd FLOOR	713.17	139.48	573.69
3rd FLOOR	713.17	139.48	573.69
4th FLOOR	713.17	139.48	573.69
5th FLOOR	713.17	139.48	573.69
6th FLOOR	713.17	139.48	573.69
7th FLOOR	713.17	139.48	573.69
8th FLOOR	713.17	139.48	573.69
TOTAL	6415.53	1815.49	4603.04

PROJECT NO. : REVISION SCHEDULE

NO.	REVI. DATE	DESCRIPTION
201602/jmc/ews2		
DRAWING NO. :		
201602/jmc/ews2/sub		

AUTHORITY

[Signature]
DEPUTY EXECUTIVE ENGINEER
SUDAM BRANCH
JAMNAGAR MUNICIPAL CORPORATION

[Signature]
CITY ENGINEER
JAMNAGAR MUNICIPAL CORPORATION

[Signature]
નાયબ ઇન્જીનેર
રાઉન પ્લાનીંગ શાખા
જામનગર મહાનગરપાલિકા

[Signature]
શ્રી રાજેશભાઈ
જામનગર મહાનગરપાલિકા

ENGINEER:

[Signature]
MANISH RUPARELIA
207, shree gururaksha complex,
virani chowk, tagore road, rajkot.
ph :- +91 281 6625508, 07878557306
email : rupareliamanish@hotmail.com
web : www.manishruparelia.com
ARCHITECTURAL-INFRASTRUCTURE CONSULTANT & VALUERS