




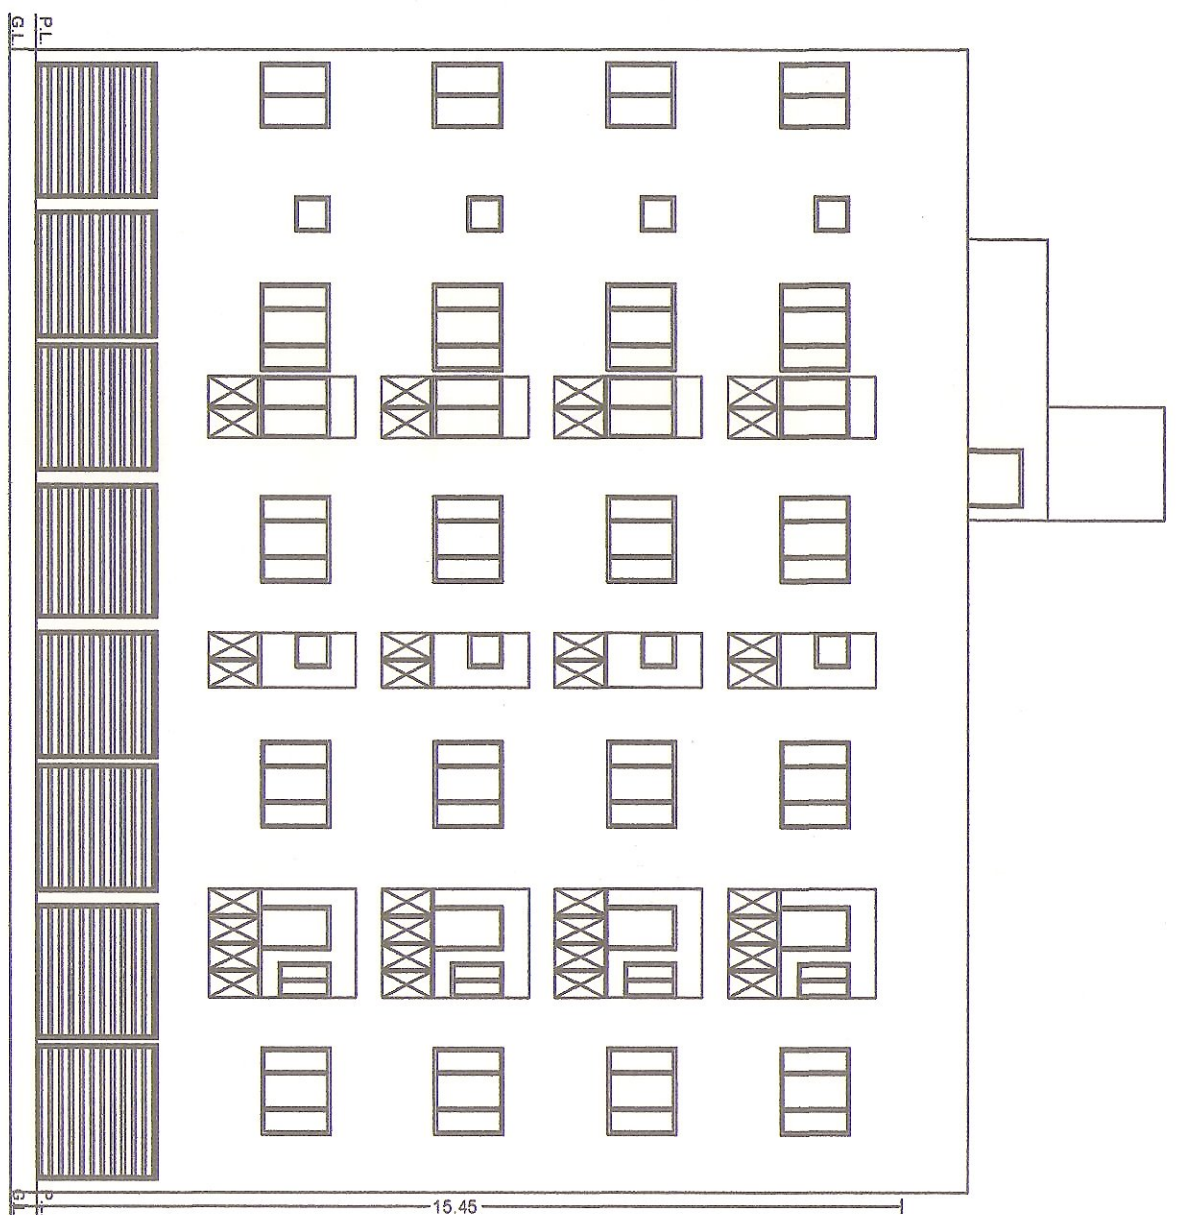

FRONT ELEVATION
SCALE 1:100

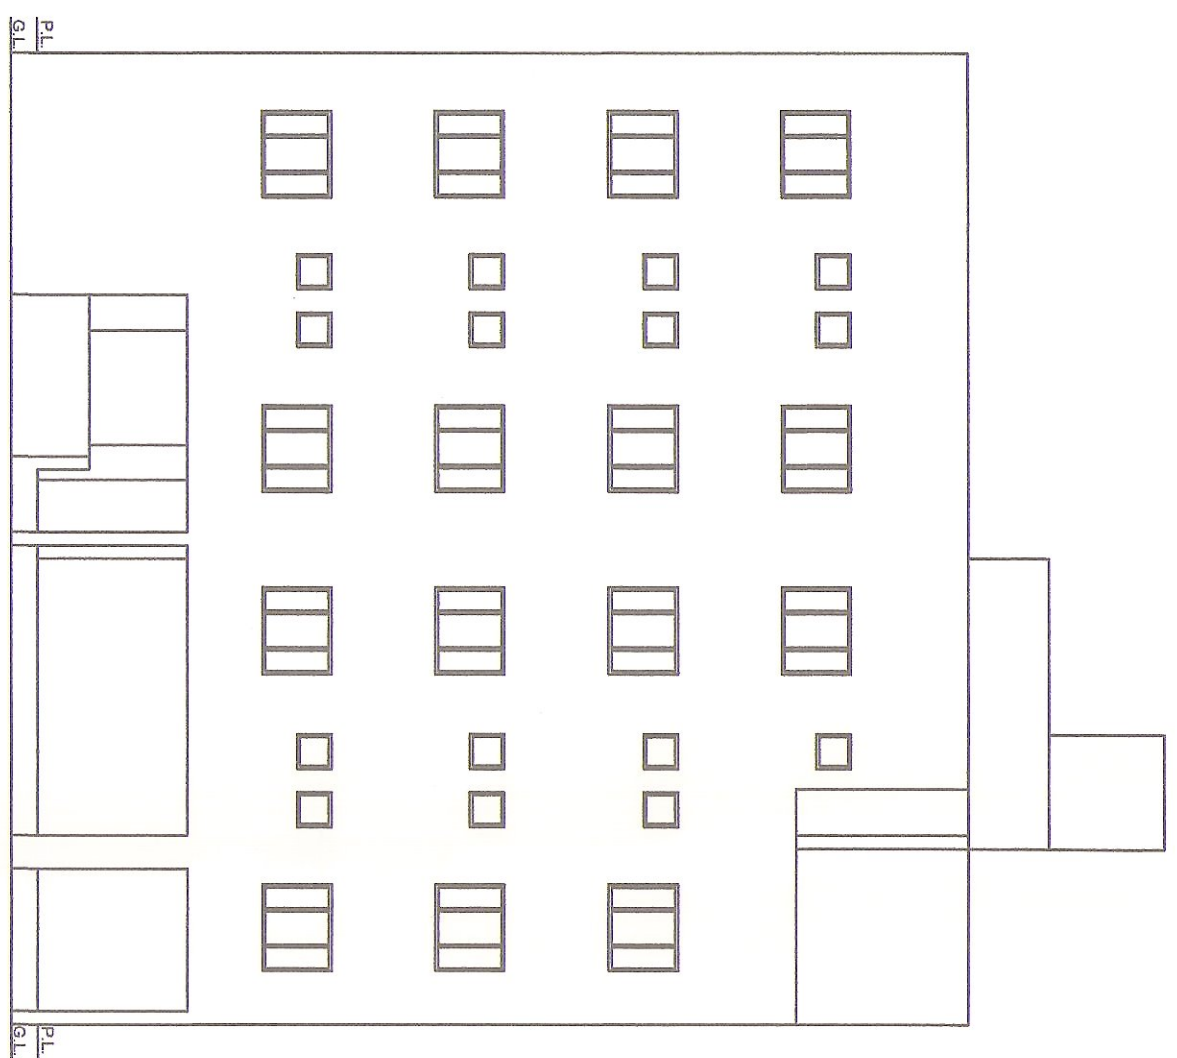

SIDE ELEVATION
SCALE 1:100

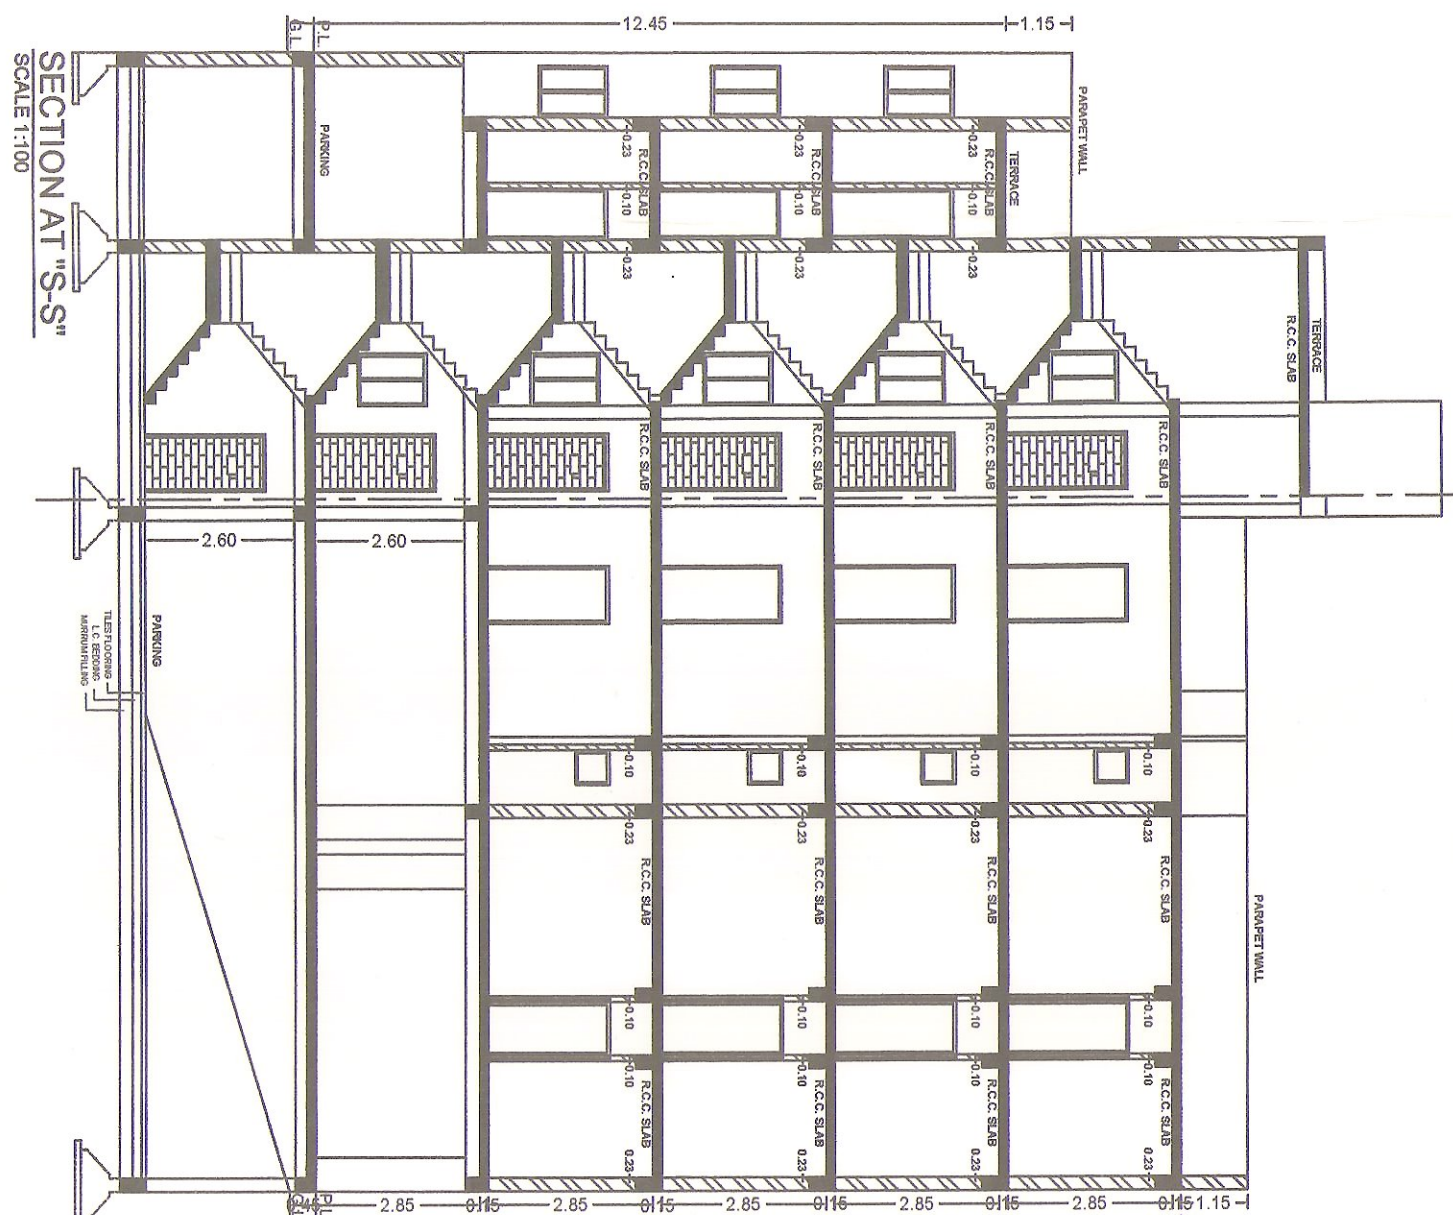

SECTION AT 'S-S'
SCALE 1:100

CALCULATION

G.F. 1st, 2nd, 3rd Floor Building Area

1) 17.5 x 3.05 =	5.34
2) 17.5 x 3.05 =	5.34
3) 0.91 x 1.91 =	1.74
4) 1.09 x 3.81 =	4.15
5) 12.58 x 5.58 =	69.89
6) 12.58 x 5.58 =	69.89
7) 18.81 x 7.59 =	150.96
TOTAL	305.72

4th Floor Building Area

1) 0.91 x 1.95 =	1.50
2) 0.91 x 1.95 =	1.50
TOTAL	3.00


G.F. Building Area = 302.60 SQ.MT.

1st, 2nd, 3rd Floor LESS IN LIFT & STAIR

4.41 x 2.67 =	11.77
1.75 x 1.90 =	3.33
0.71 x 1.09 =	0.77
TOTAL	15.87

4th Floor Building Area

7.65 x 8.08 =	61.81 SQ.MT
6.81 x 8.08 =	55.02 SQ.MT
11.66 x 9.16 =	107.16 SQ.MT
5.94 x 1.67 =	9.92 SQ.MT
3.05 x 7.79 =	23.69 SQ.MT
2.49 x 0.41 =	1.02 SQ.MT
3.09 x 4.34 =	13.41 SQ.MT
TOTAL	271.05 SQ.MT

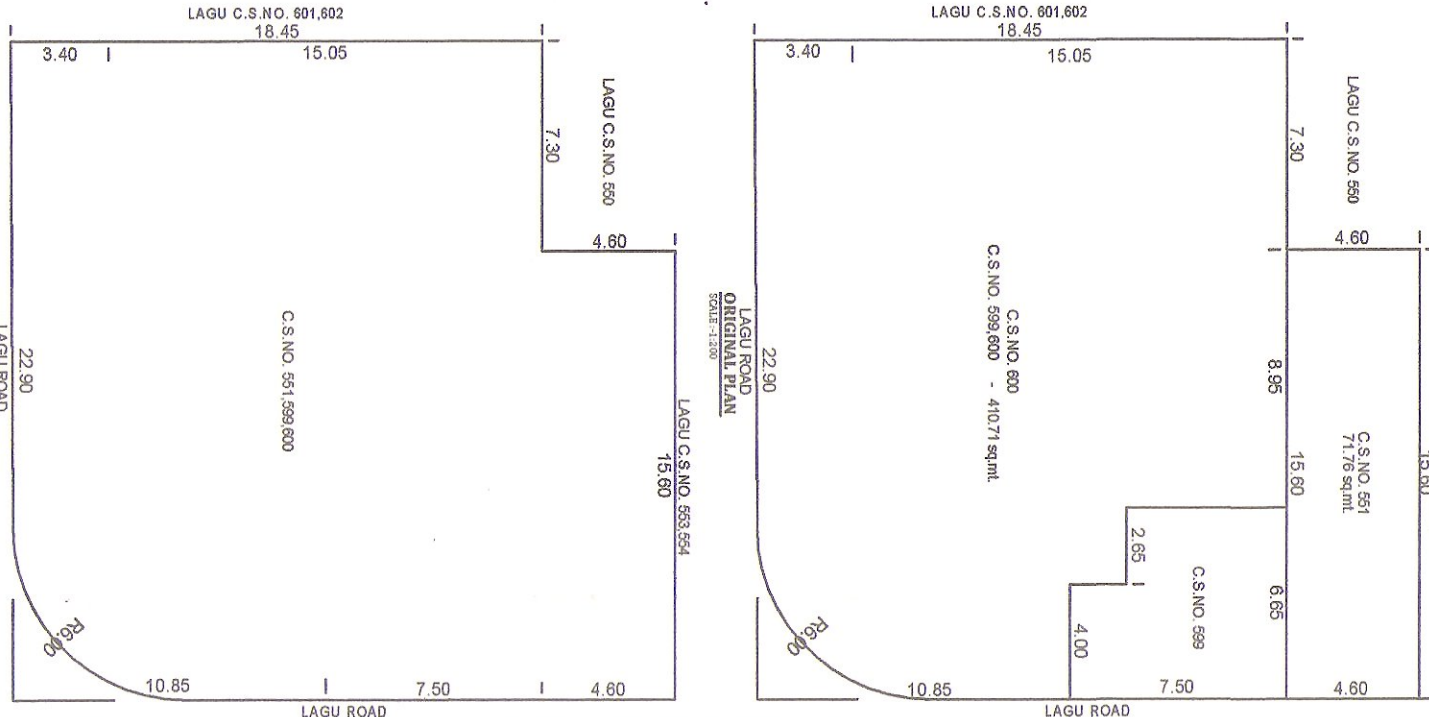

C.S.NO. 581 - 71.76 sq.mt.
C.S.NO. 599,600 - 410.71 sq.mt.
C.S.NO. 561+599+600 - 482.17 sq.mt.

REVISED RESI. & COM. LOW RISE BUILDING PLAN FOR

OWNER NAME	SHRI. DURGABEN HANIBABA SHIRKANI
TYPE OF BLD.	RESI. & COM.
TYPE OF CONG.	FRAME STRUCTURE
LOCATION	GAYAWADI, STREET NO. 3/18, RAJKOT
CITY	RAJKOT
DIST.	RAJKOT
STATE	GUJARAT
PROJECT NO.	107/02587/000/000
WATER CON. NO.	
PLOT AREA	482.17 SQ. MT

AREA TABLE

FLOOR	BROCP. AREA	LESS IN BUILDUP	F.S.I. REQUIRED
CELLAR	189.19	219.60	41.50 GNM
G.F.	302.60	179.08	287.25
F.F.	302.60	179.08	57.46 20%
T.F.	302.60	179.08	287.25
FO	251.88	229.72	234.83
SHR. R.	1650.55	462.67	46.99 20%
TOTAL	1650.55	470.88	1179.88

F.S.I. - 1179.88 - 2446 - 2430
PAID F.S.I. AREA 216.52 SQ. MT.
WIDTH 1.20
RESER. 0.18
TRADE 0.25

SCHEDULE

W.D.	1.00 X 1.20
P.D.	0.90 X 1.20
D.I.	0.75 X 2.10
W.	1.50 X 1.20

LEGEND

W.D.	1.00 X 1.20
P.D.	0.90 X 1.20
D.I.	0.75 X 2.10
W.	1.50 X 1.20

OWNER :-

ENGINEER :- SHRI. DURGABEN HANIBABA SHIRKANI
STRUT. ENGINEER :-

UJAS GHODASARA
Sahayam Road, Street No. 4
Block No. 180, Gandhinagar,
RAJKOT.
RMC Lic. No. P - 615


APPROVED
Asst. Town Planner
Rajkot Municipal Corporation




1st to 3rd Floor Plan
SCALE 1:100




4th Floor Plan
SCALE 1:100

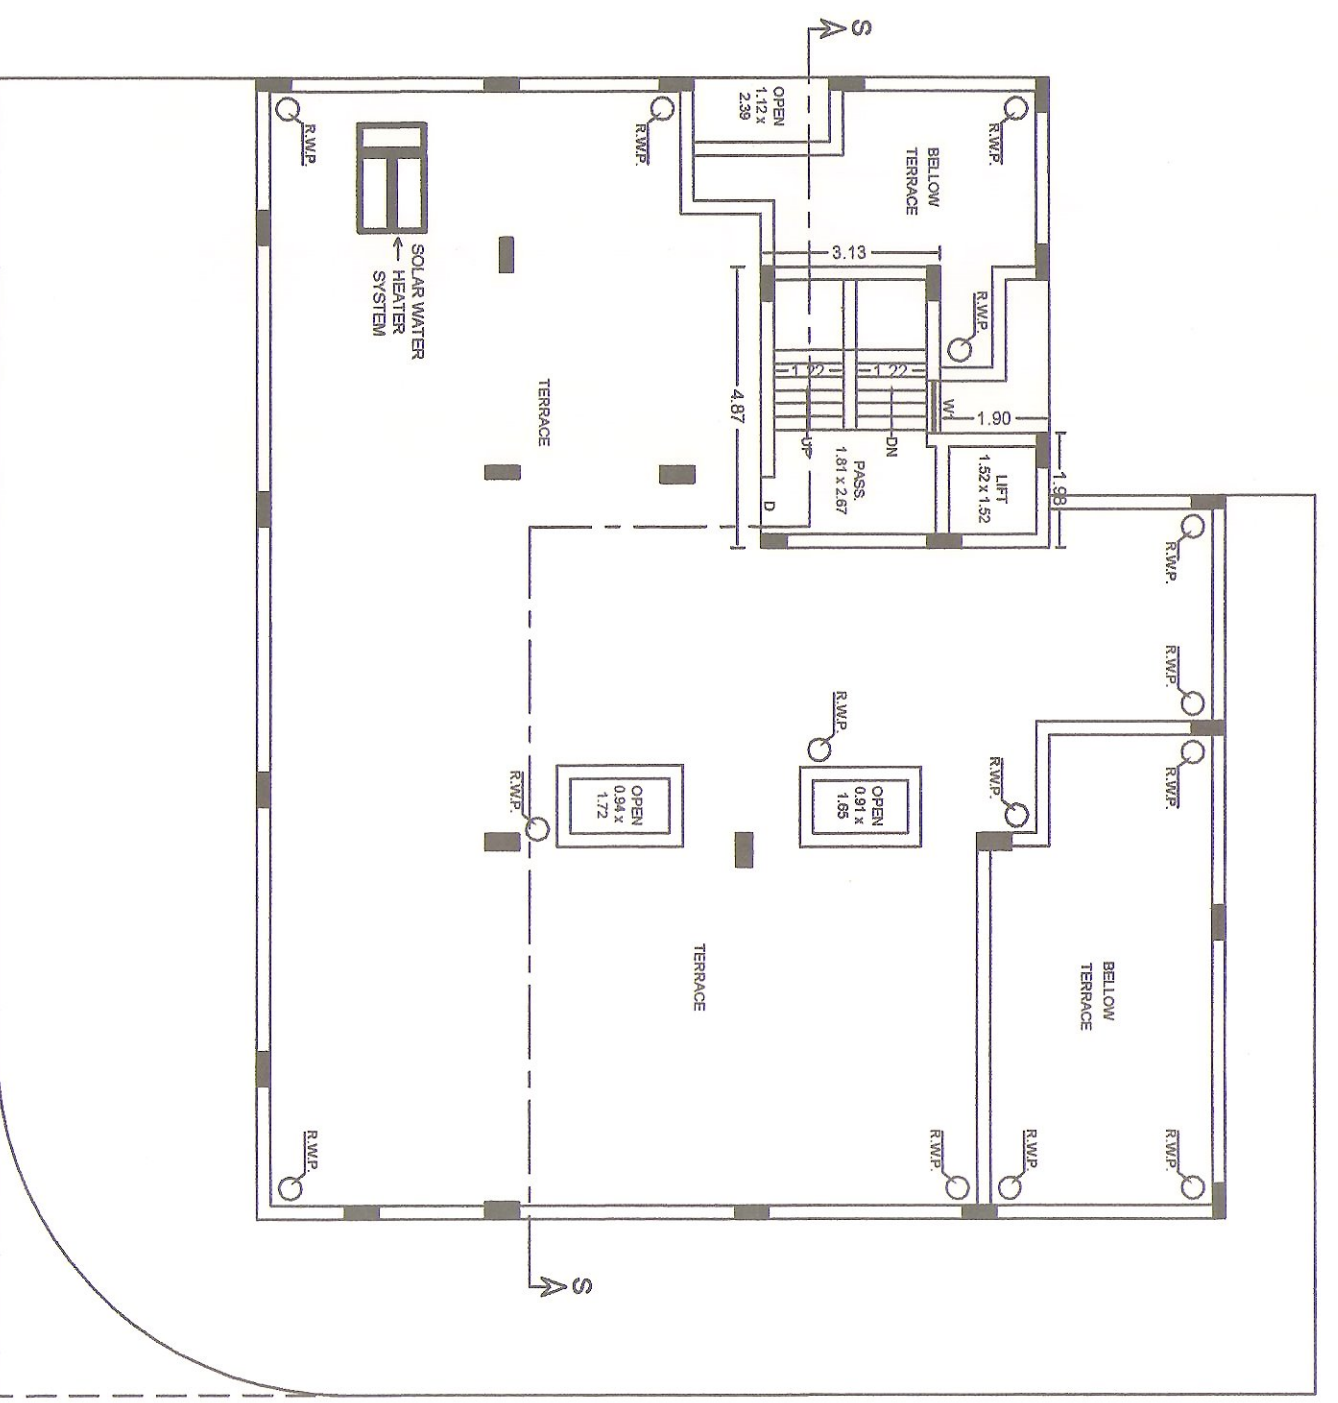


Terrace Plan
SCALE 1:100

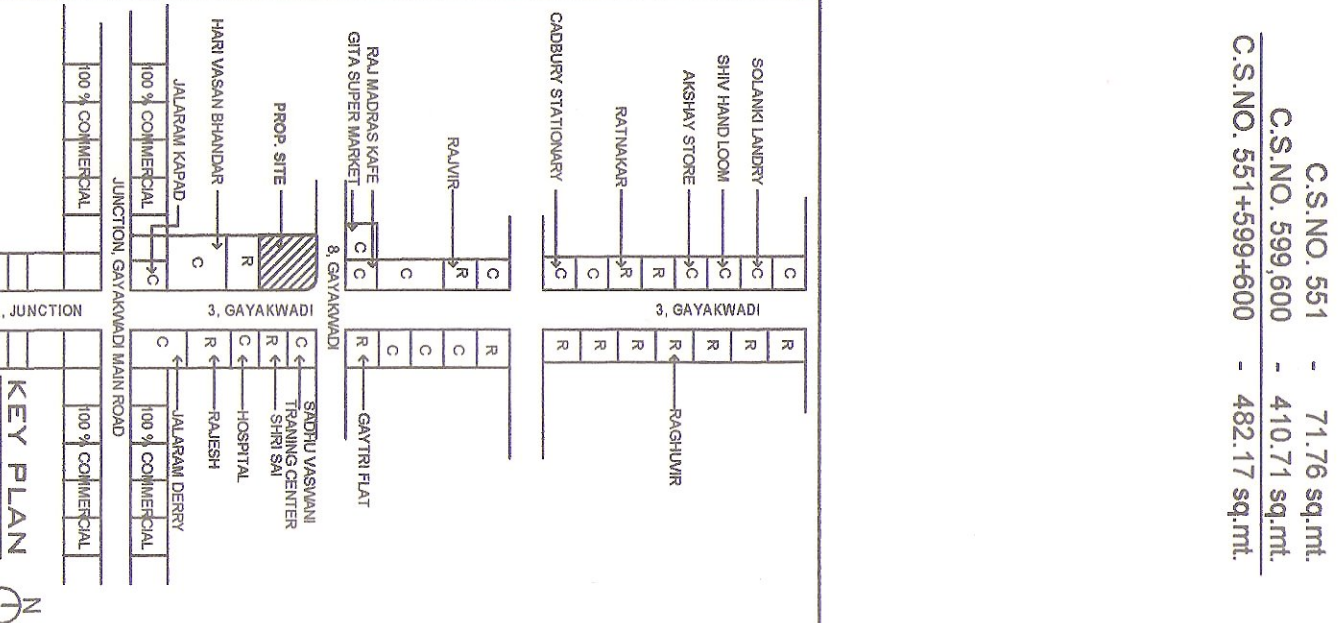


KEY PLAN

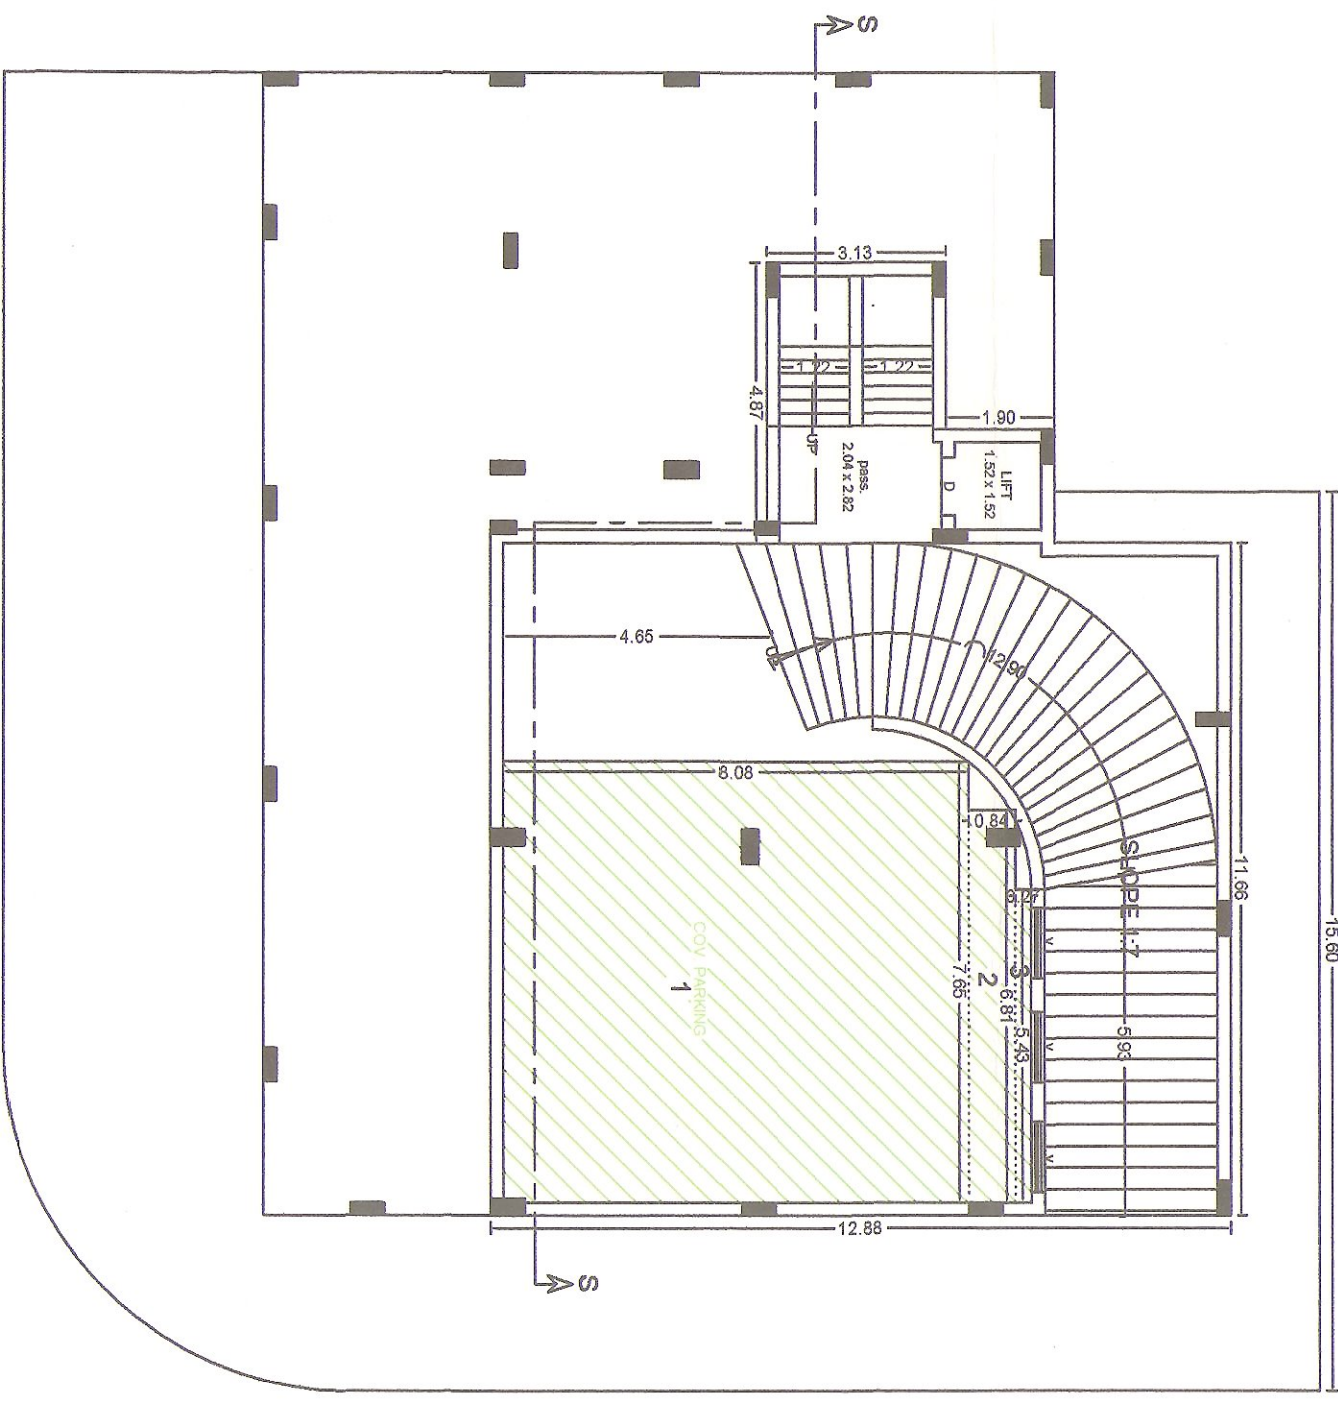


Cellar Plan
SCALE 1:100

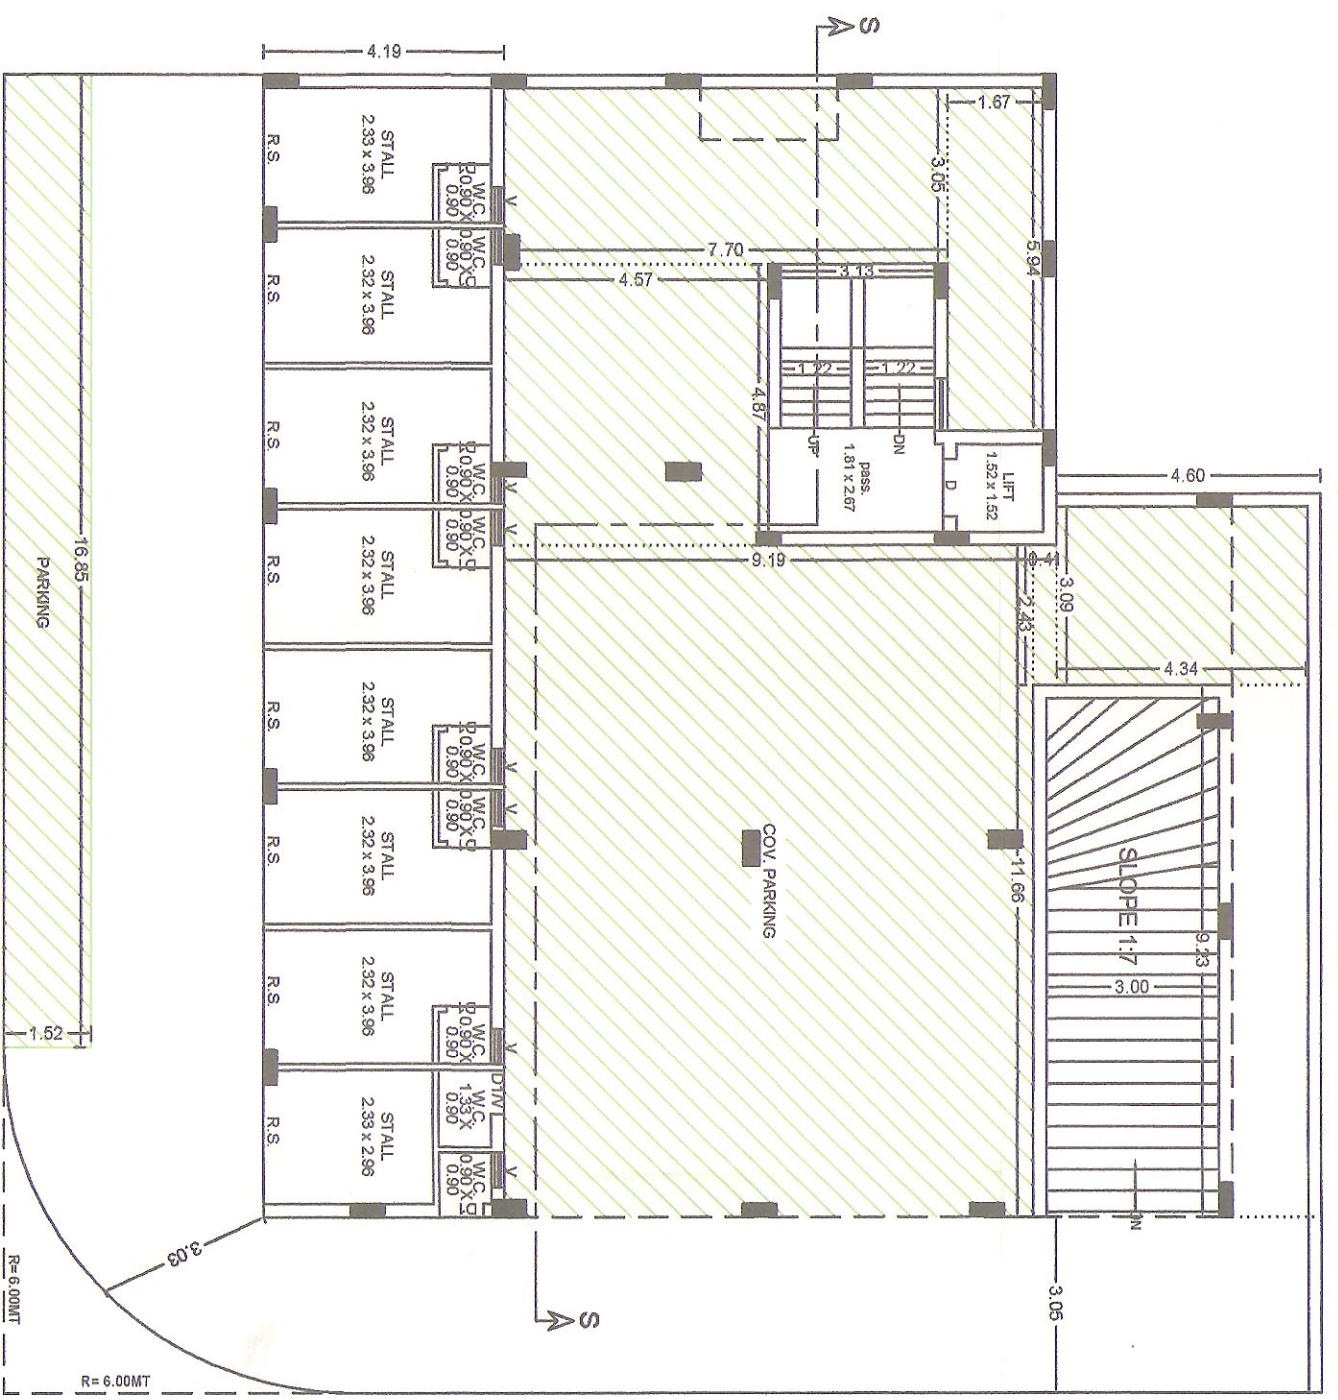


Ground Floor Plan
SCALE 1:100

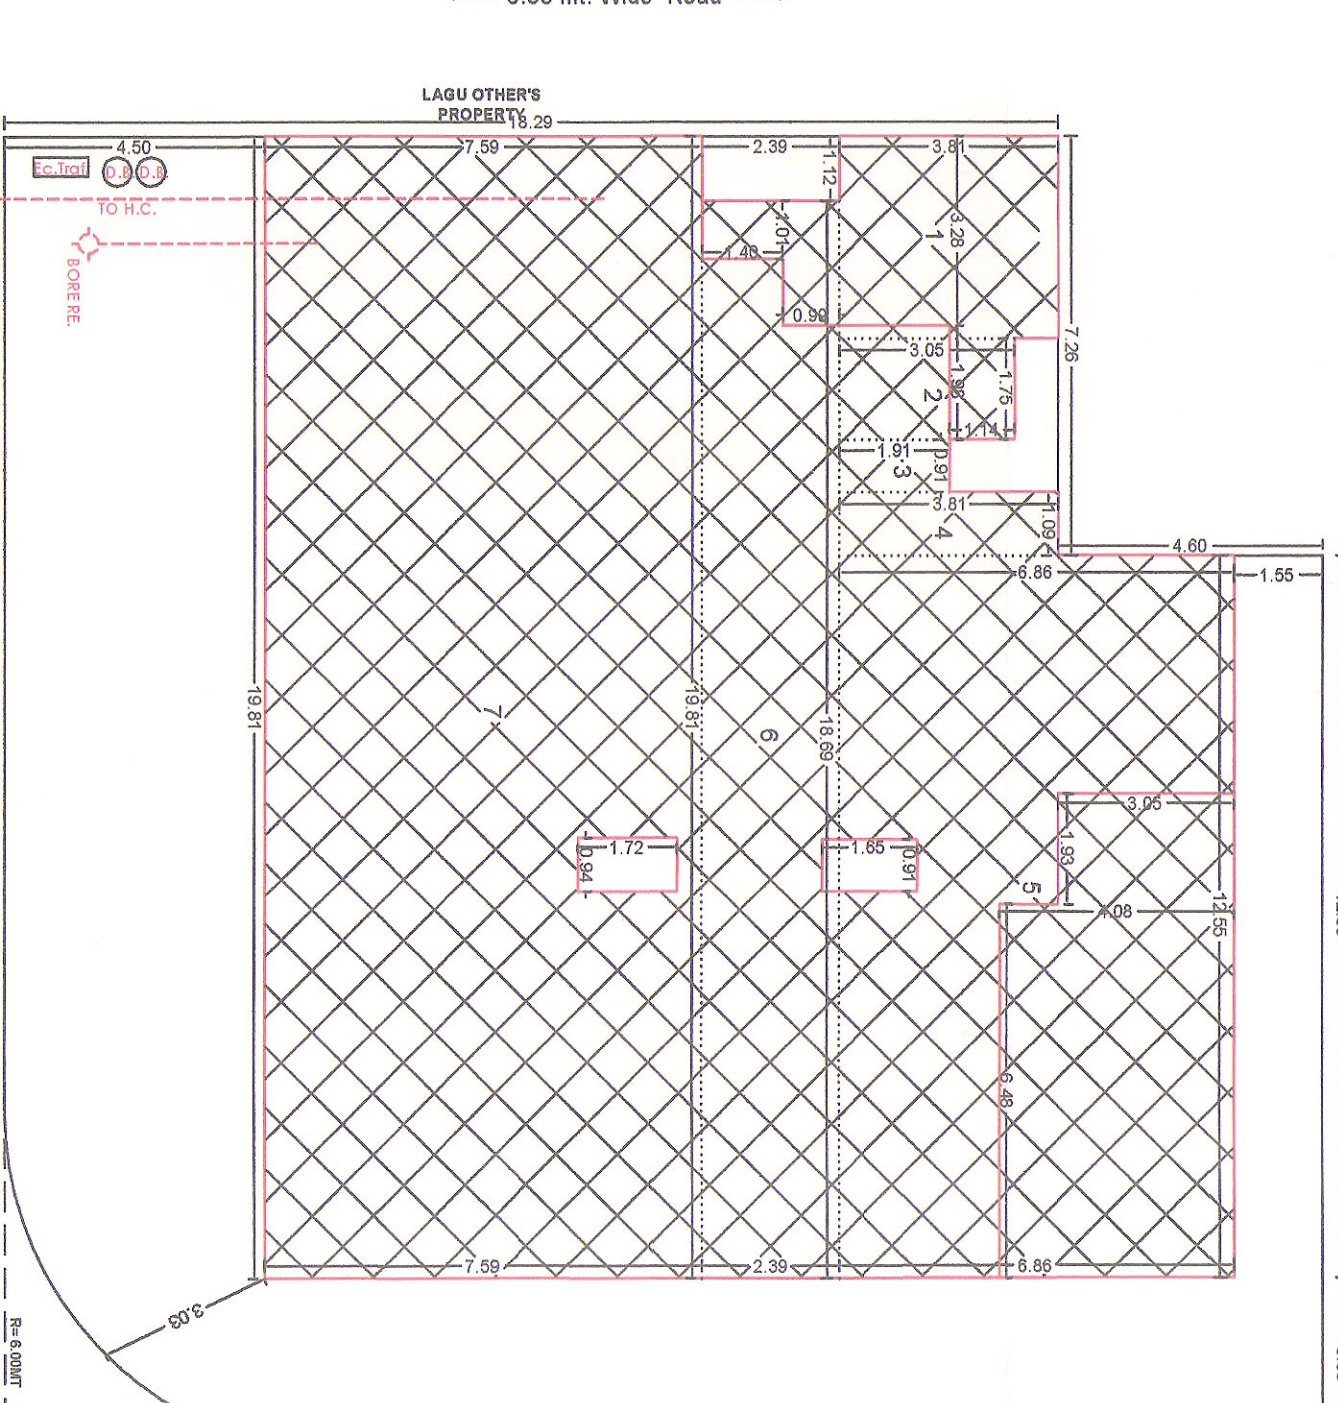


Site Plan
SCALE 1:100

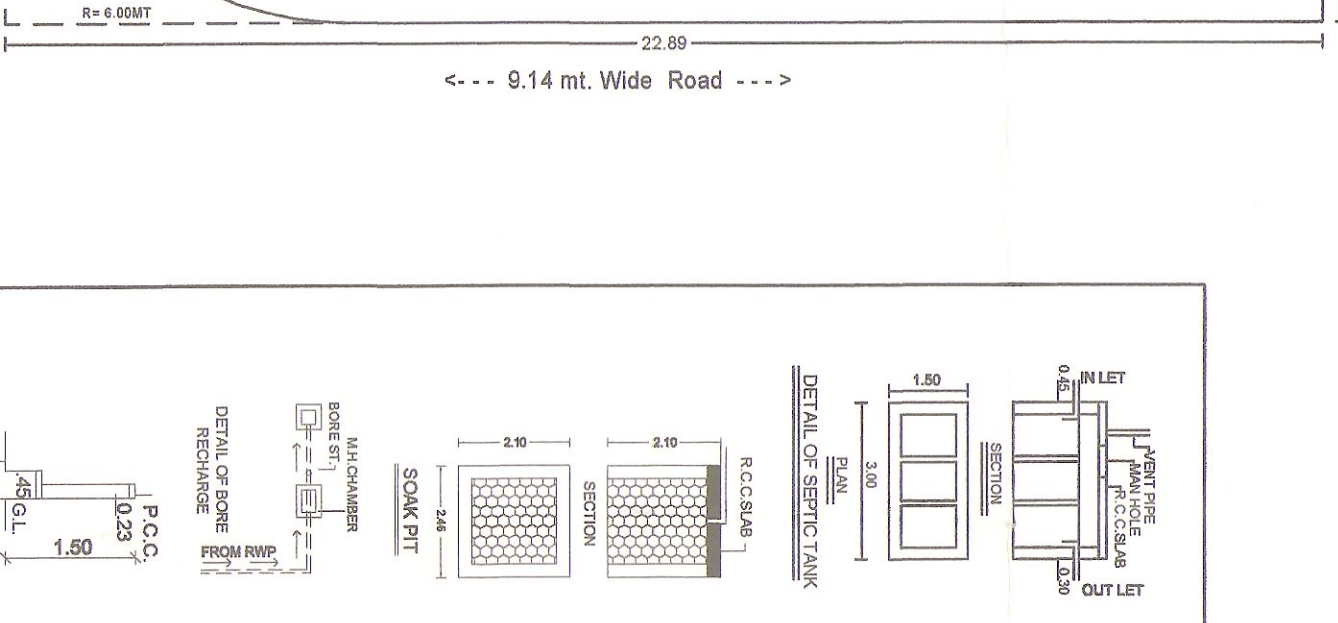

DETAIL OF SEPTIC TANK

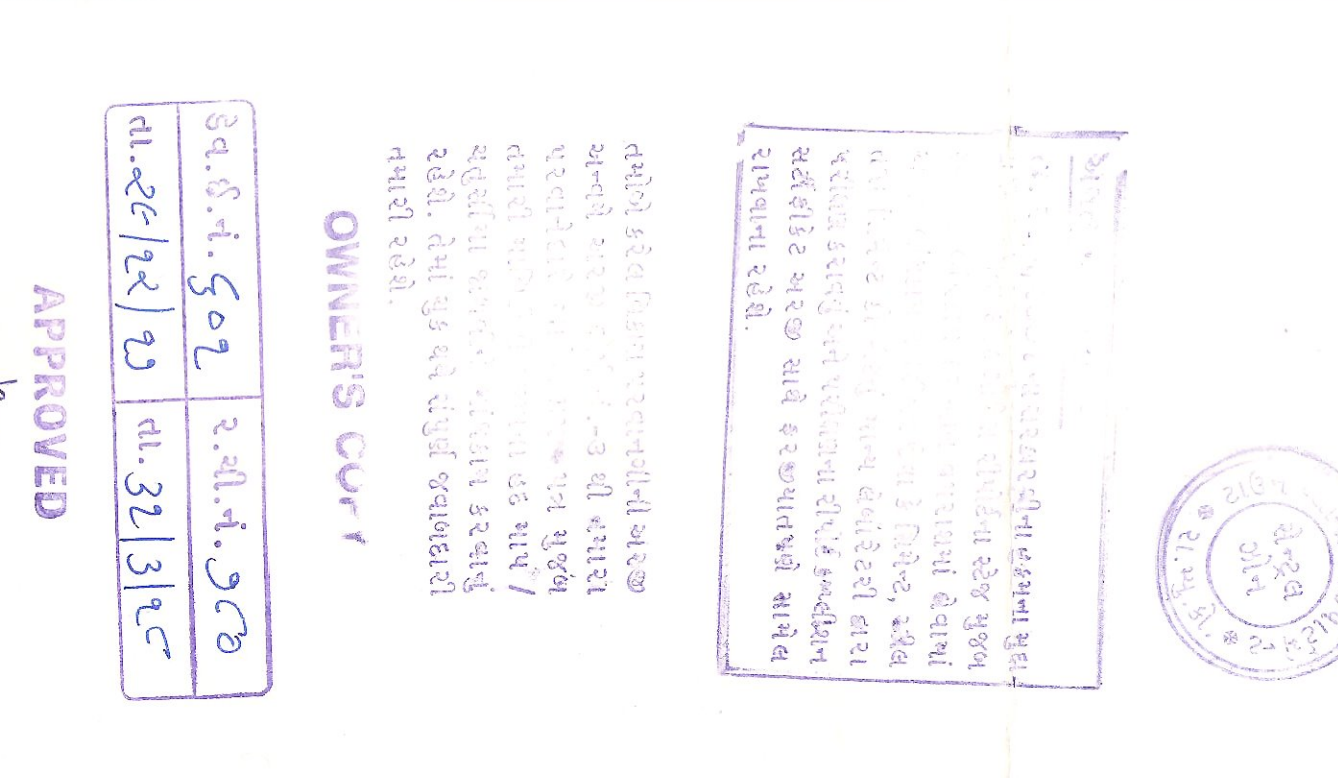

DETAIL OF RIVER CROSSING

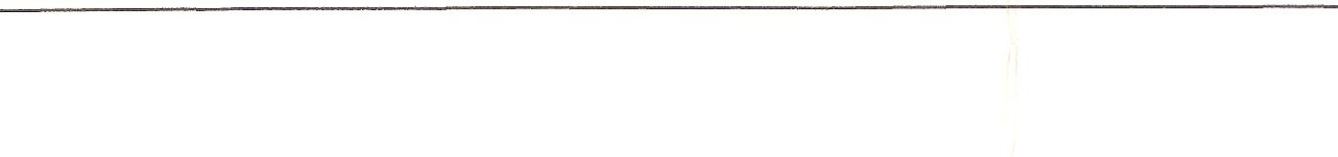

DETAIL OF ROAD CROSSING