





ELEVATION

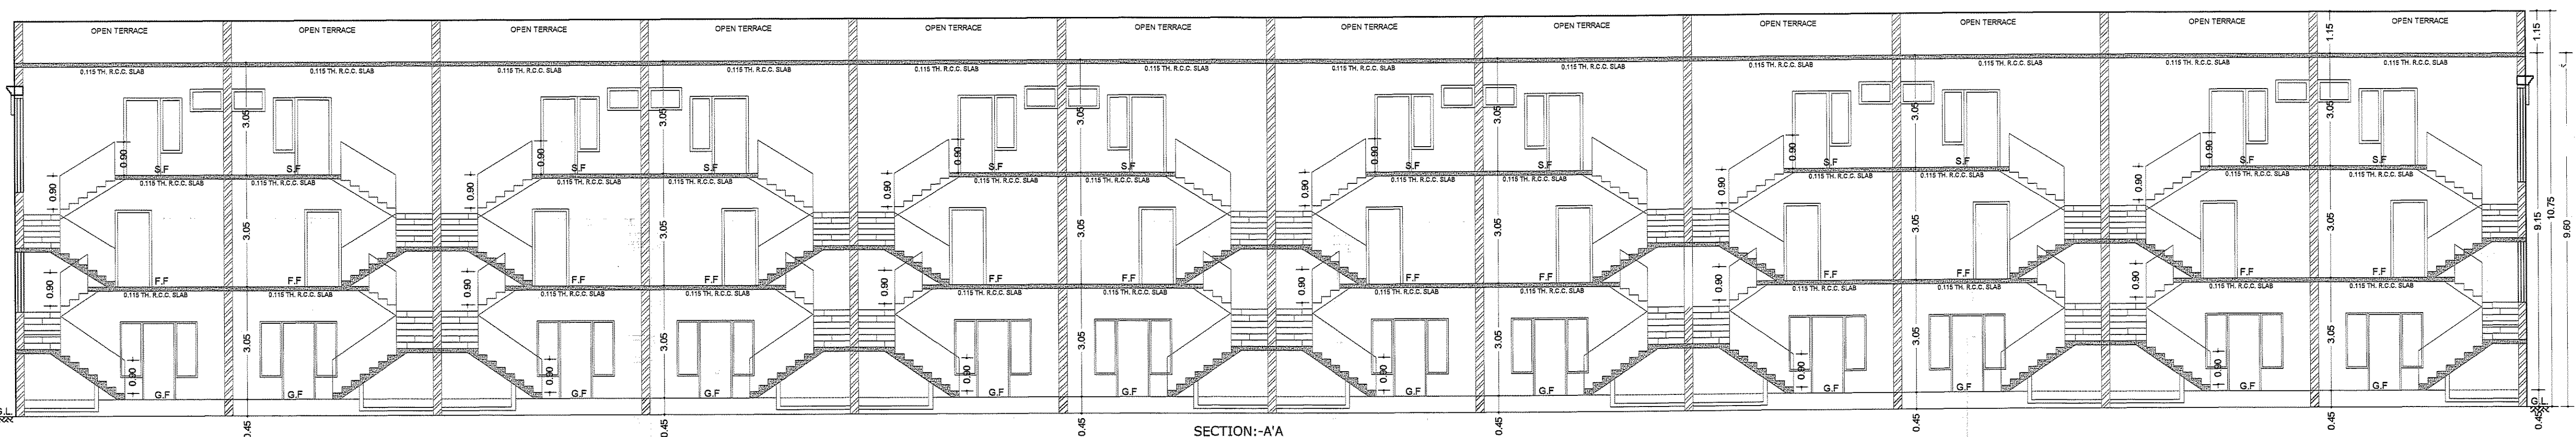

SECTION-A'A

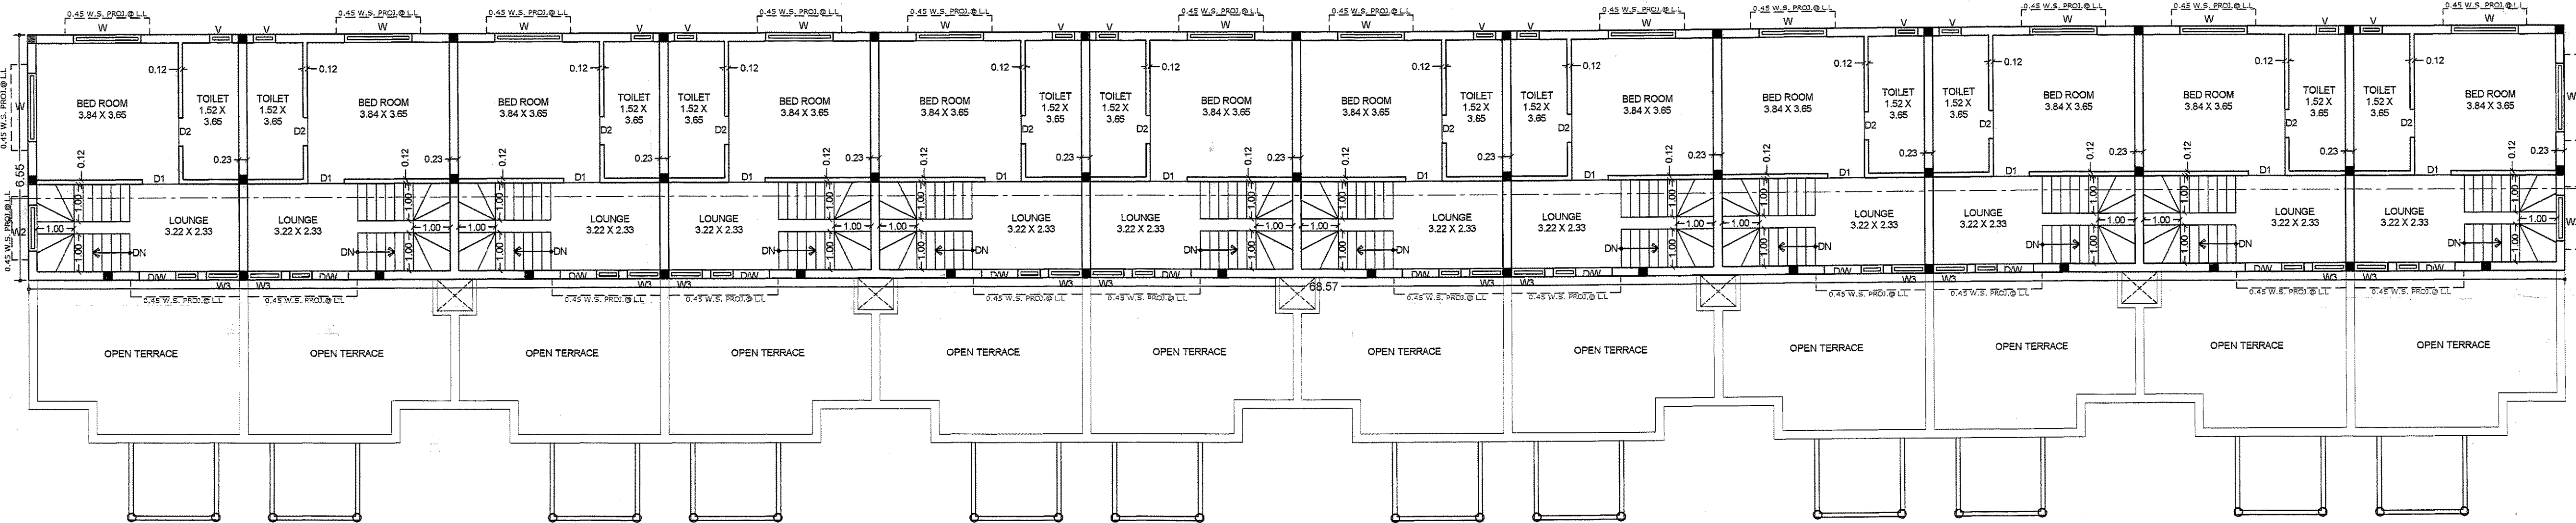

SECOND FLOOR PLAN

COMP. PLAN SHOWING FOR RESIDENTIAL BUILDING
ON (SUR. NO. :628/2 O.P. NO.-40/2, F.P. NO.-40/2.)
DRAFT T.P.121,(NAROSA-HANSPURA-KATHWADA)
AT VILL.: HANSPURA, TA.-CITY, DIST.: AHMEDABAD

SHEET NO.-02

SCALE :- 1CM = 1 MT. BLOCK - B(13 TO 24)

ZONE :- RESIDENCE -I

USE :- RESI.

OPENING SCHEDULE		WINDOW	
DOOR	D = 0.91 x 2.10	W	W = 1.82 x 1.50
	D1 = 0.76 x 2.10	W1	W1 = 1.52 x 1.50
	V = 0.60 x 0.45	W2	W2 = 1.22 x 1.50

R.C.C. STAIR DETAIL		COLOR NOTES	
WIDTH	= 1.00 mt	COMP WORK	==
TREAD	= 0.25 mt	COMP DRAINAGE	---
RISER	= 0.18 mt		

For, SHRI MARUTINANDAN DEVELOPERS
A.M.C. Reg. No. DEV. 456220720

Partner
DEVELOPER

For, Shree Marutinandan Developers
Gajendra B.M. Partner

V.C. KANTARIA
AMC LIC.No.
COW-0259081018 R2
B-8, Laxmi Bungalow,
New Naroda, Ahmedabad-46

OWNER


C.O.W.

V.C. KANTARIA
AMC LIC.No.
ER-0498081018 R2
B-8, Laxmi Bungalow,
New Naroda, Ahmedabad-46.

ENGINEER

CHAVDA PARESH M.
AMC-SD Lic No. 0290220222R2
C/75, KARISHMA AVENUE
NR. SNEH PLAZA,
I.O.C. ROAD,

STR. ENGINEER

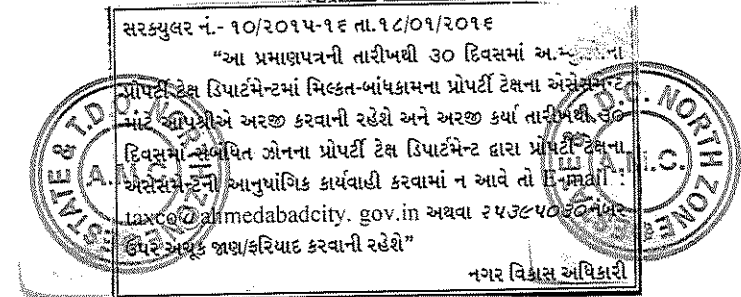

કેસ નં.80/12/13/કાઠવાડે...લોડ નં.12/13/કાઠવાડે...
આ બંધારણે કેસ નં.80/12/13/કાઠવાડે...
રજા ચિઠ્ઠી નં.12/13/કાઠવાડે...
કોમ્પોનન્ટ સર્વિસીંગે શરતો અનુસાર બાંધકામ વાપરવામાં
રજા આપવામાં આવે છે.

મુ.સ.કા.કો.સી.ઓ. કે.વી.કે.ઓ. આર્કી.મ્યુ.કમિશનર
અમદાવાદ મ્યુ.નિ. કોર્પોરેશન (ઉત્તરગાંધી)

AUTHORITY