


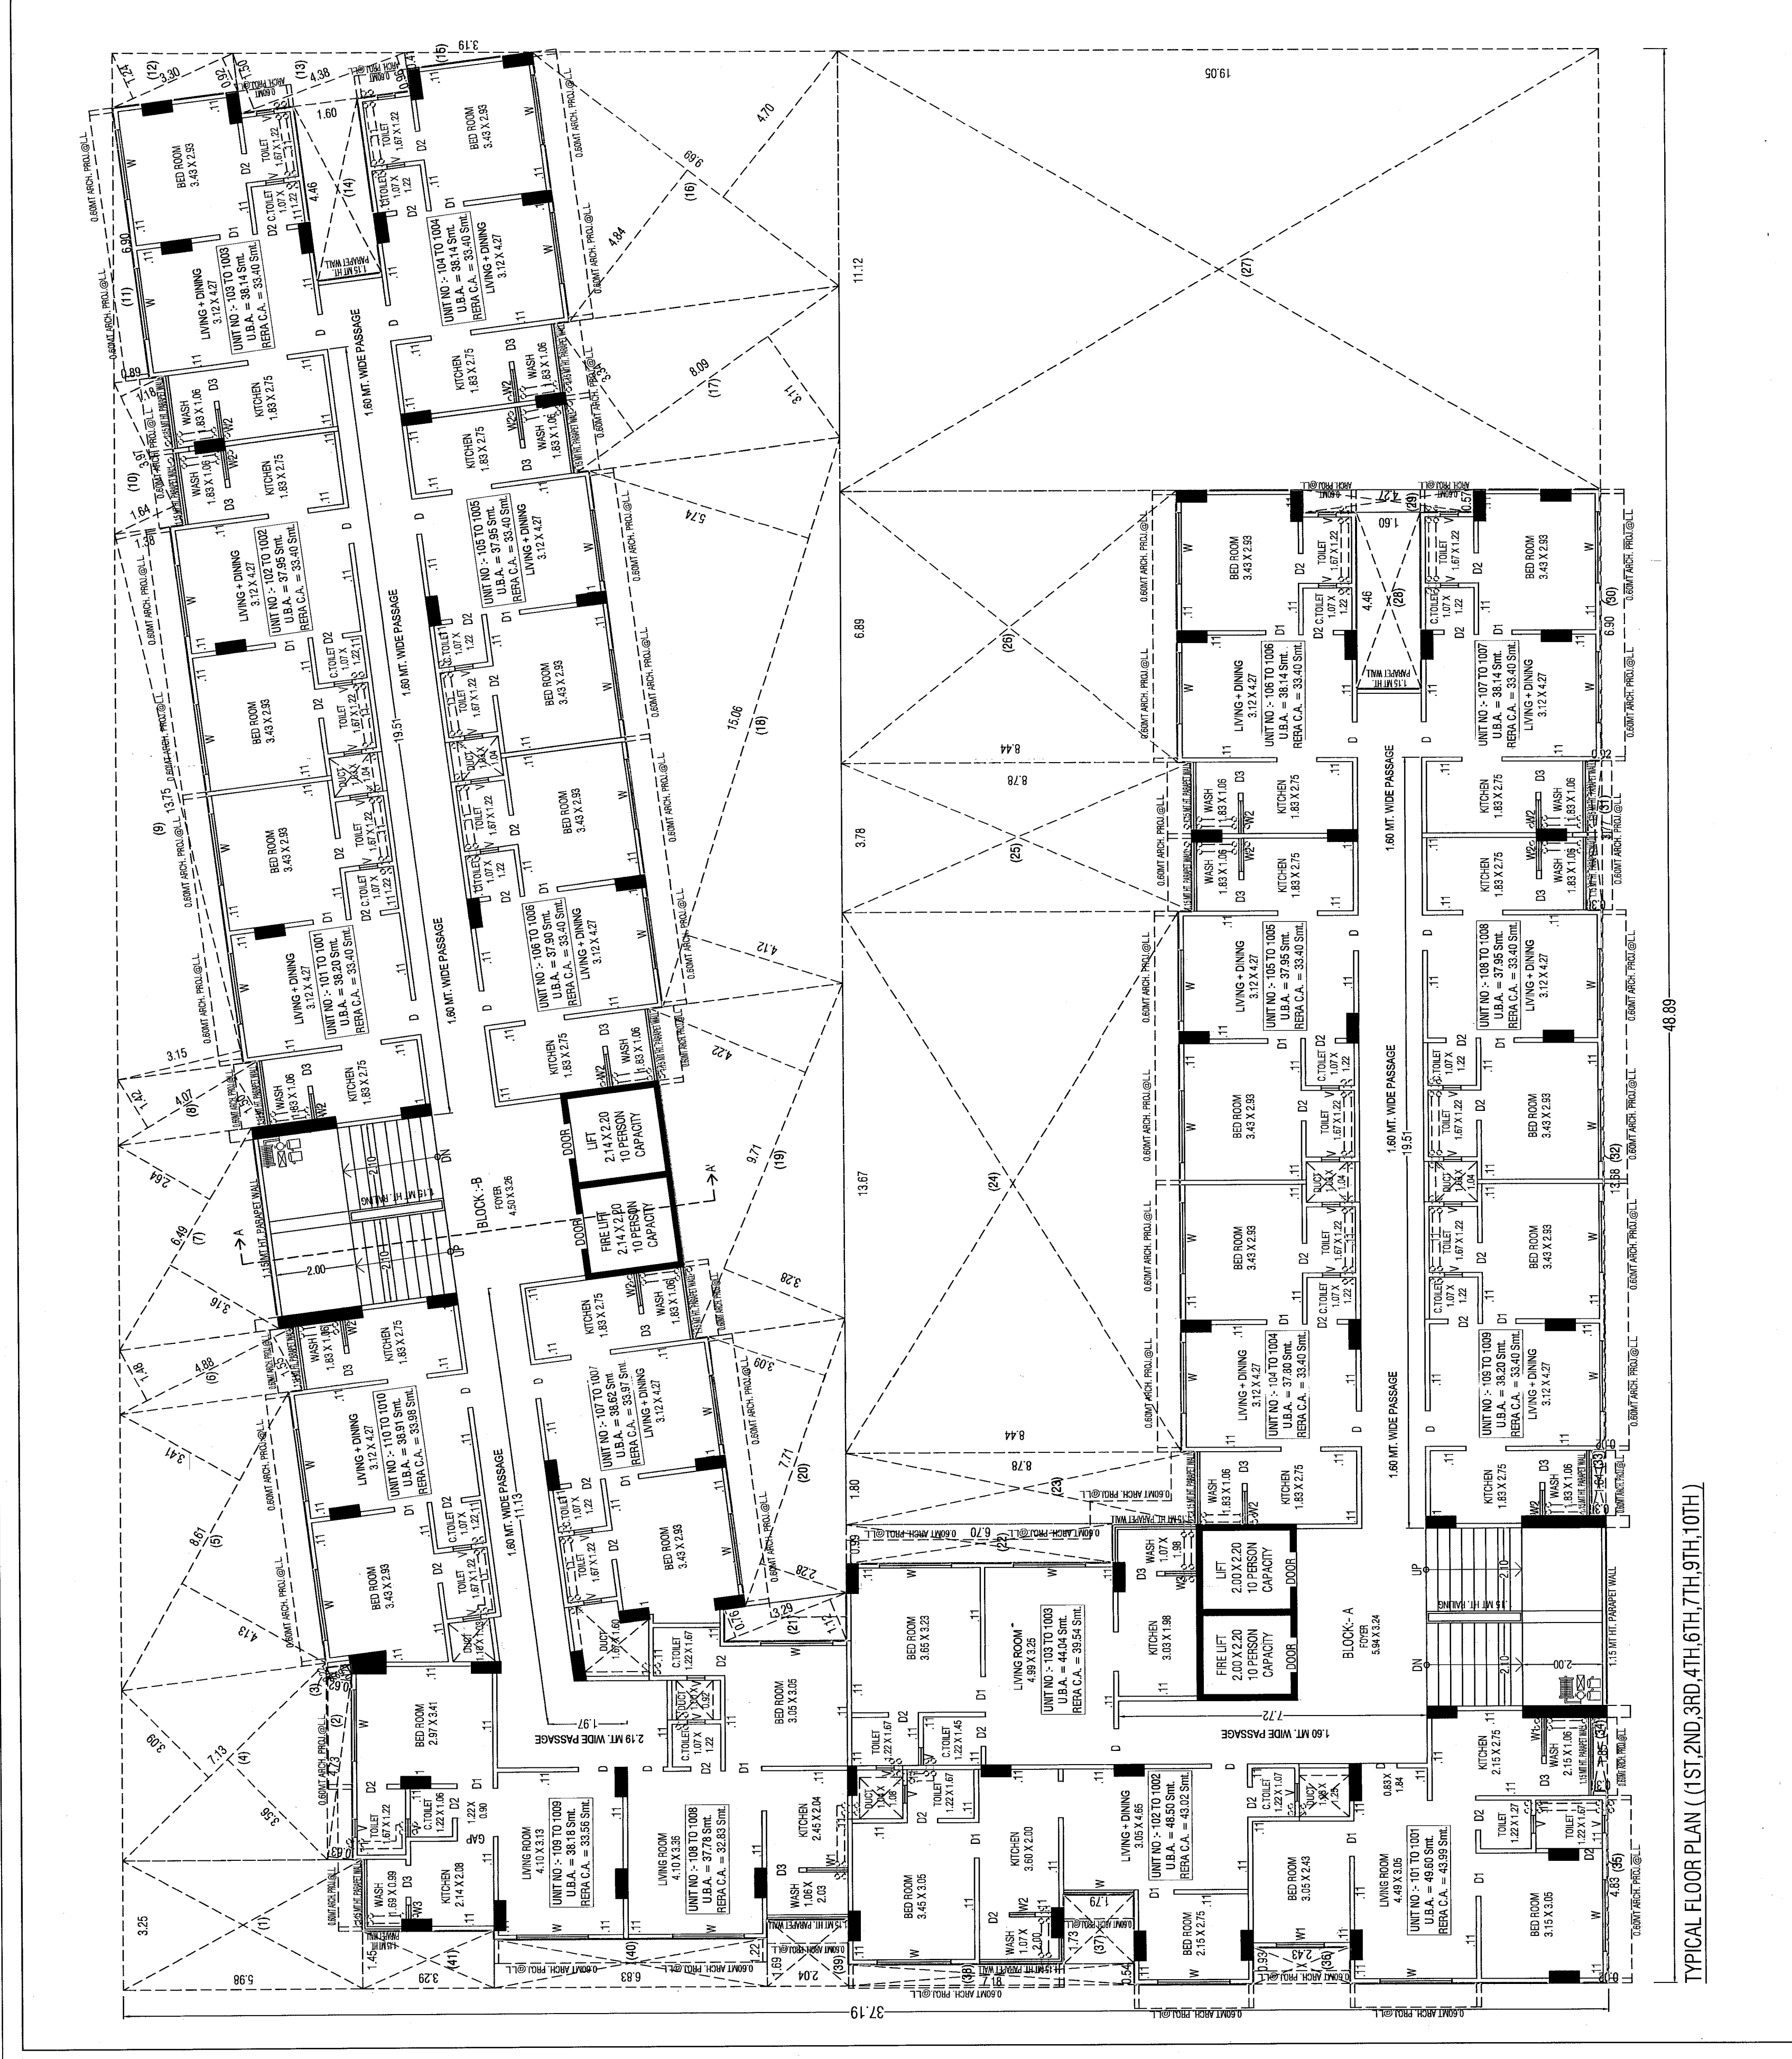

RESIDENTIAL AFFORDABLE HOUSING
GROUND TO 10TH FLOOR PLAN - SOG COMMON AMENITY
SHEET NO. 04/06
PLAN SHOWING REV. RESIDENCE AFFORDABLE HOUSING PROJECT
BUILDING ON SUR. NO. - 12, OF NO. 34, F.P. NO. - 34, ON
DRAFT T.P. NO. - 21 (GHUMA), MOBE - GHUMA TALUKA - SANAND,
DISTRICT - AHMEDABAD.

Table with 4 columns: FLOOR, AREA, PERCENTAGE, and TOTAL. Rows include 1st floor, 2nd floor, 3rd floor, 4th floor, 5th floor, 6th floor, 7th floor, 8th floor, 9th floor, 10th floor, and TOTAL.



TRILOKESH BUILDCON
PARTNER
OWNER
DEVELOPER
ENGINEER
ST. ENGINEER

Table with 4 columns: FLOOR, AREA, PERCENTAGE, and TOTAL. Rows include 1st floor, 2nd floor, 3rd floor, 4th floor, 5th floor, 6th floor, 7th floor, 8th floor, 9th floor, 10th floor, and TOTAL.

