



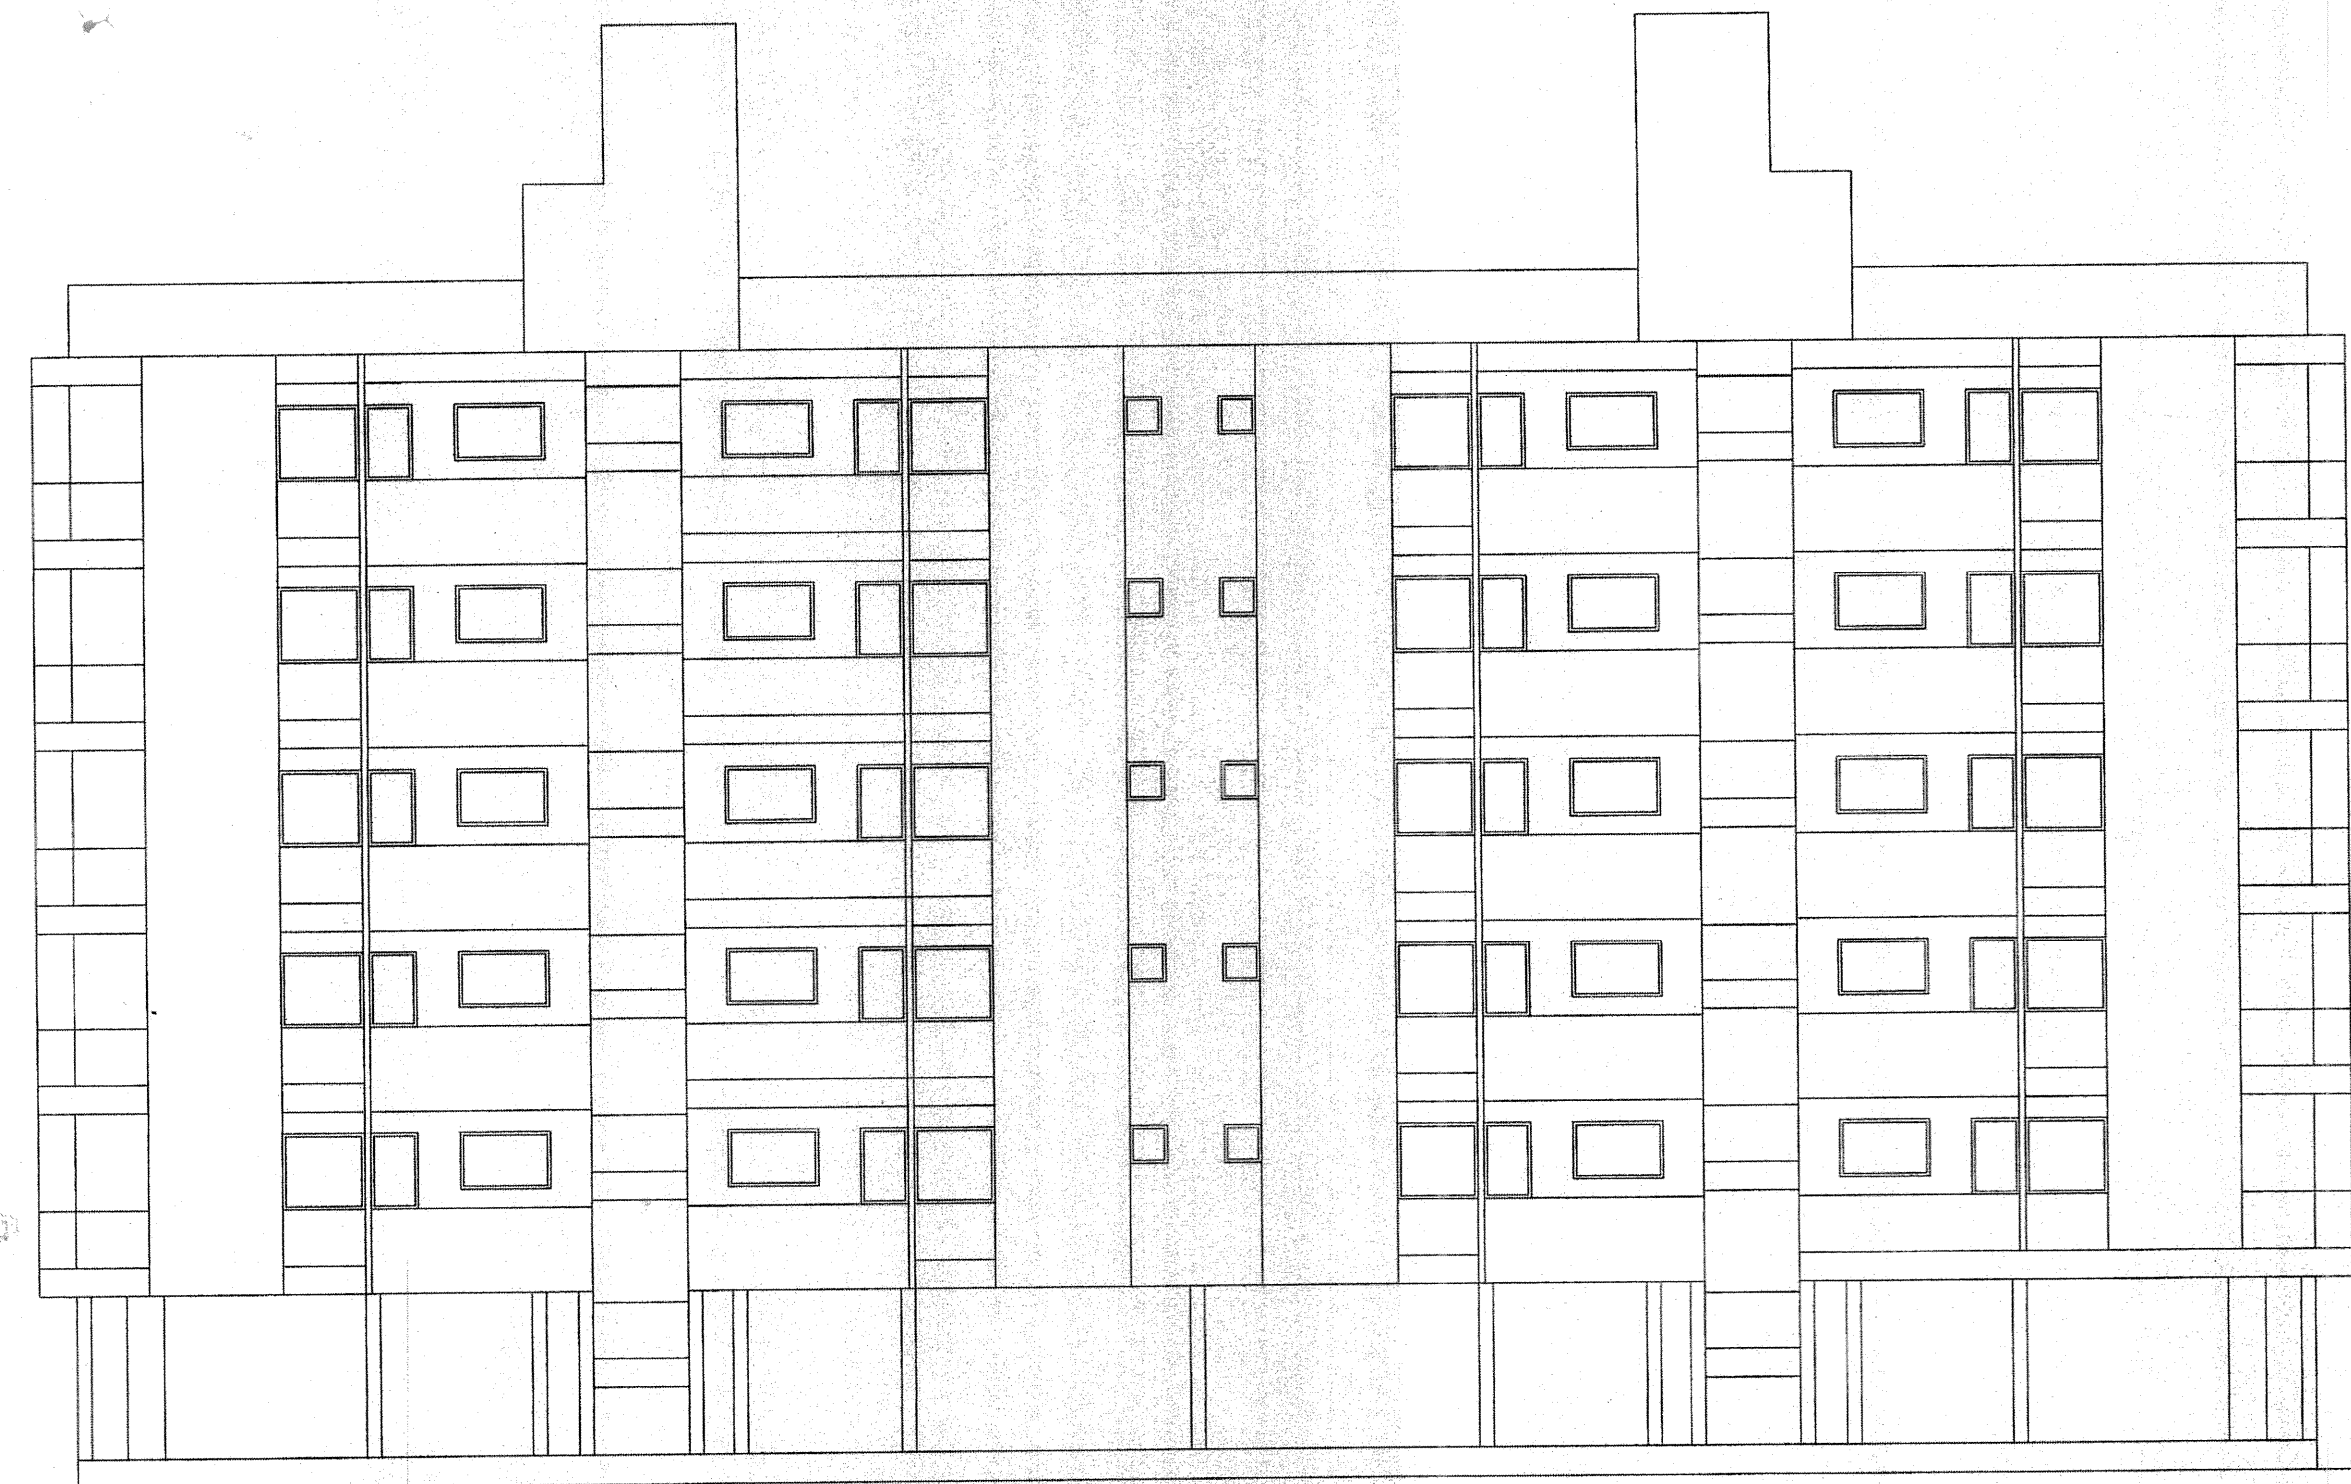


ELEVATION

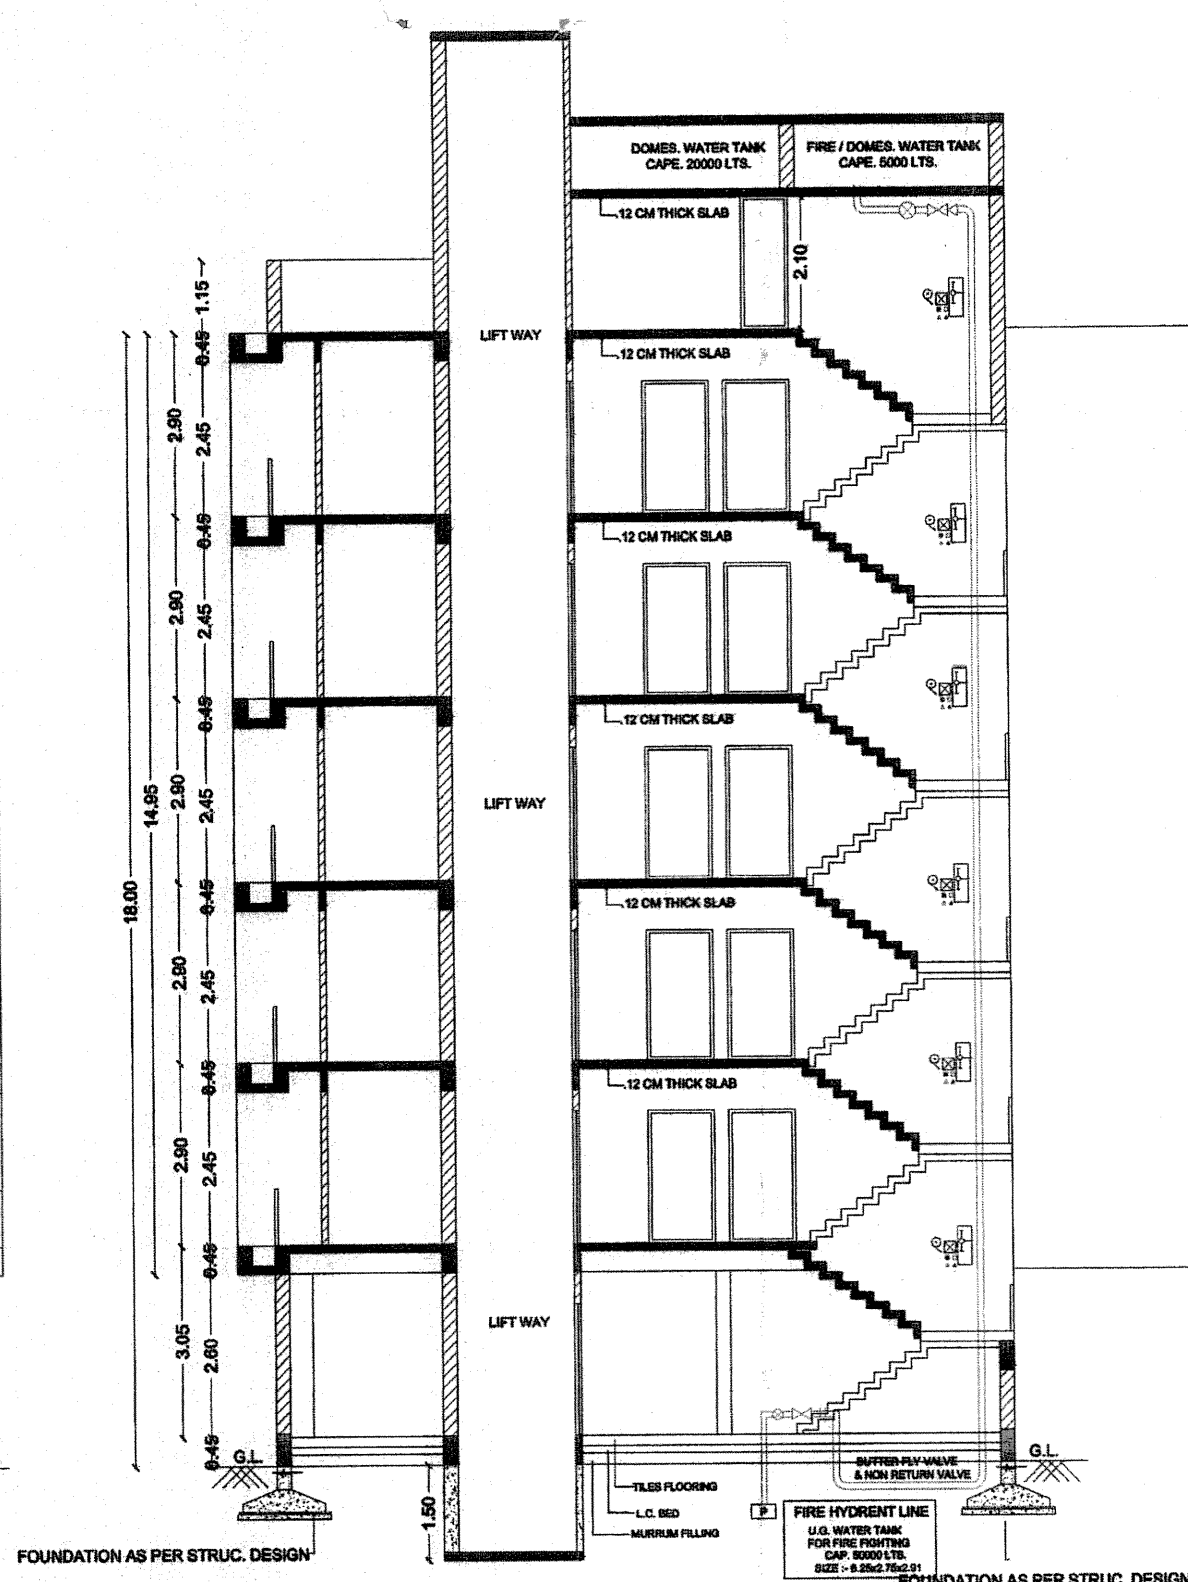

SECTION-AA


LEGEND

|                             |                                  |            |
|-----------------------------|----------------------------------|------------|
| DETAIL SHOWING              | HOSE ROLL                        | PUMP       |
| FIRE HYDRANT U.G.           | FIRE HOSE BOX                    | STAIR CASE |
| WATER TANK FOR FIRE & FLOOR | WATER SUPPLY FOR FIRE PREVENTION | STAIR CASE |
| WATER TANK FOR FIRE & FLOOR | WATER SUPPLY FOR FIRE PREVENTION | STAIR CASE |
| WATER TANK FOR FIRE & FLOOR | WATER SUPPLY FOR FIRE PREVENTION | STAIR CASE |

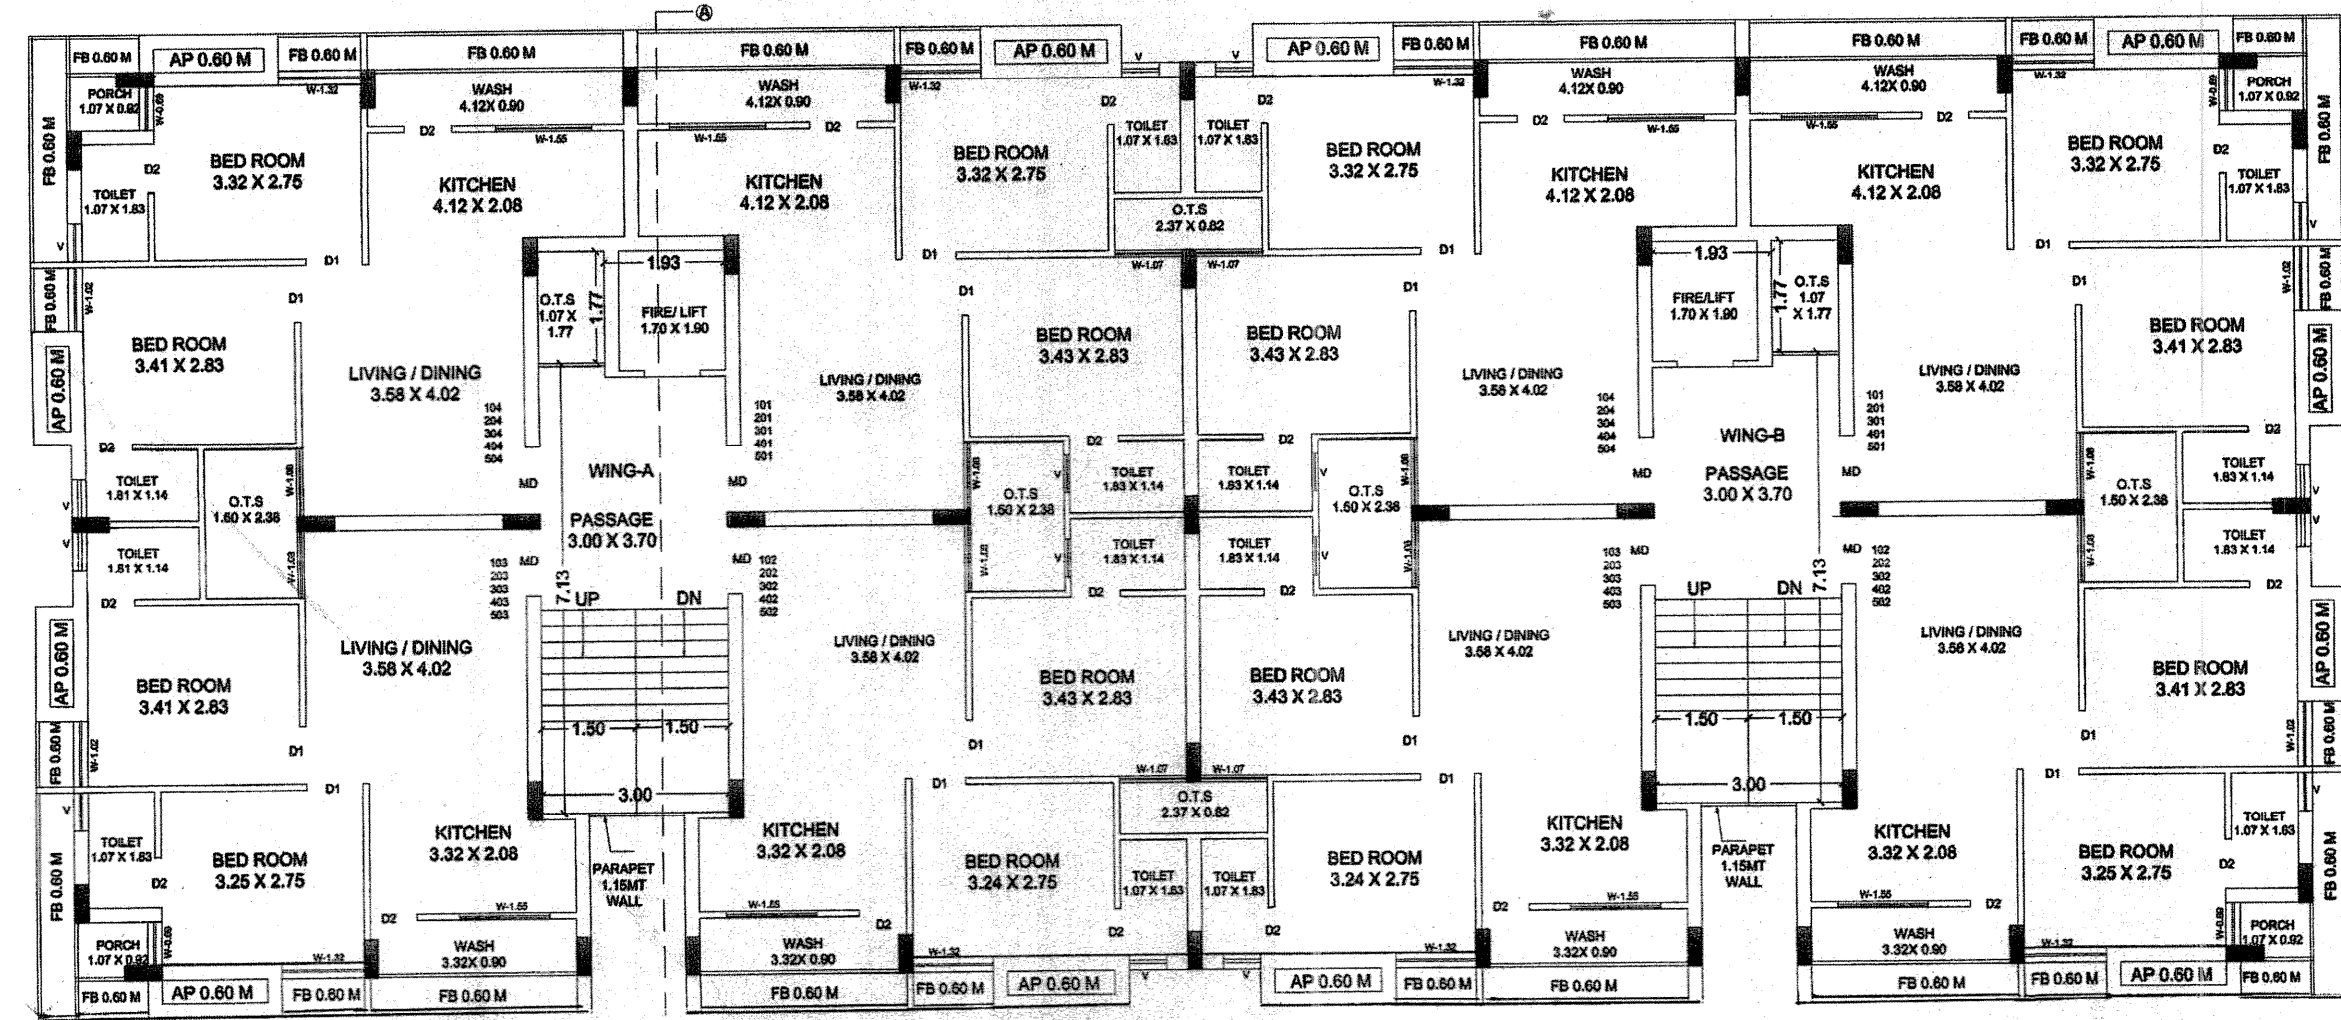


1ST TO 5TH FLOOR PLAN (SCALE: 1:100)


ADJOINING SR.NO.27 AGRICULTURE LAND

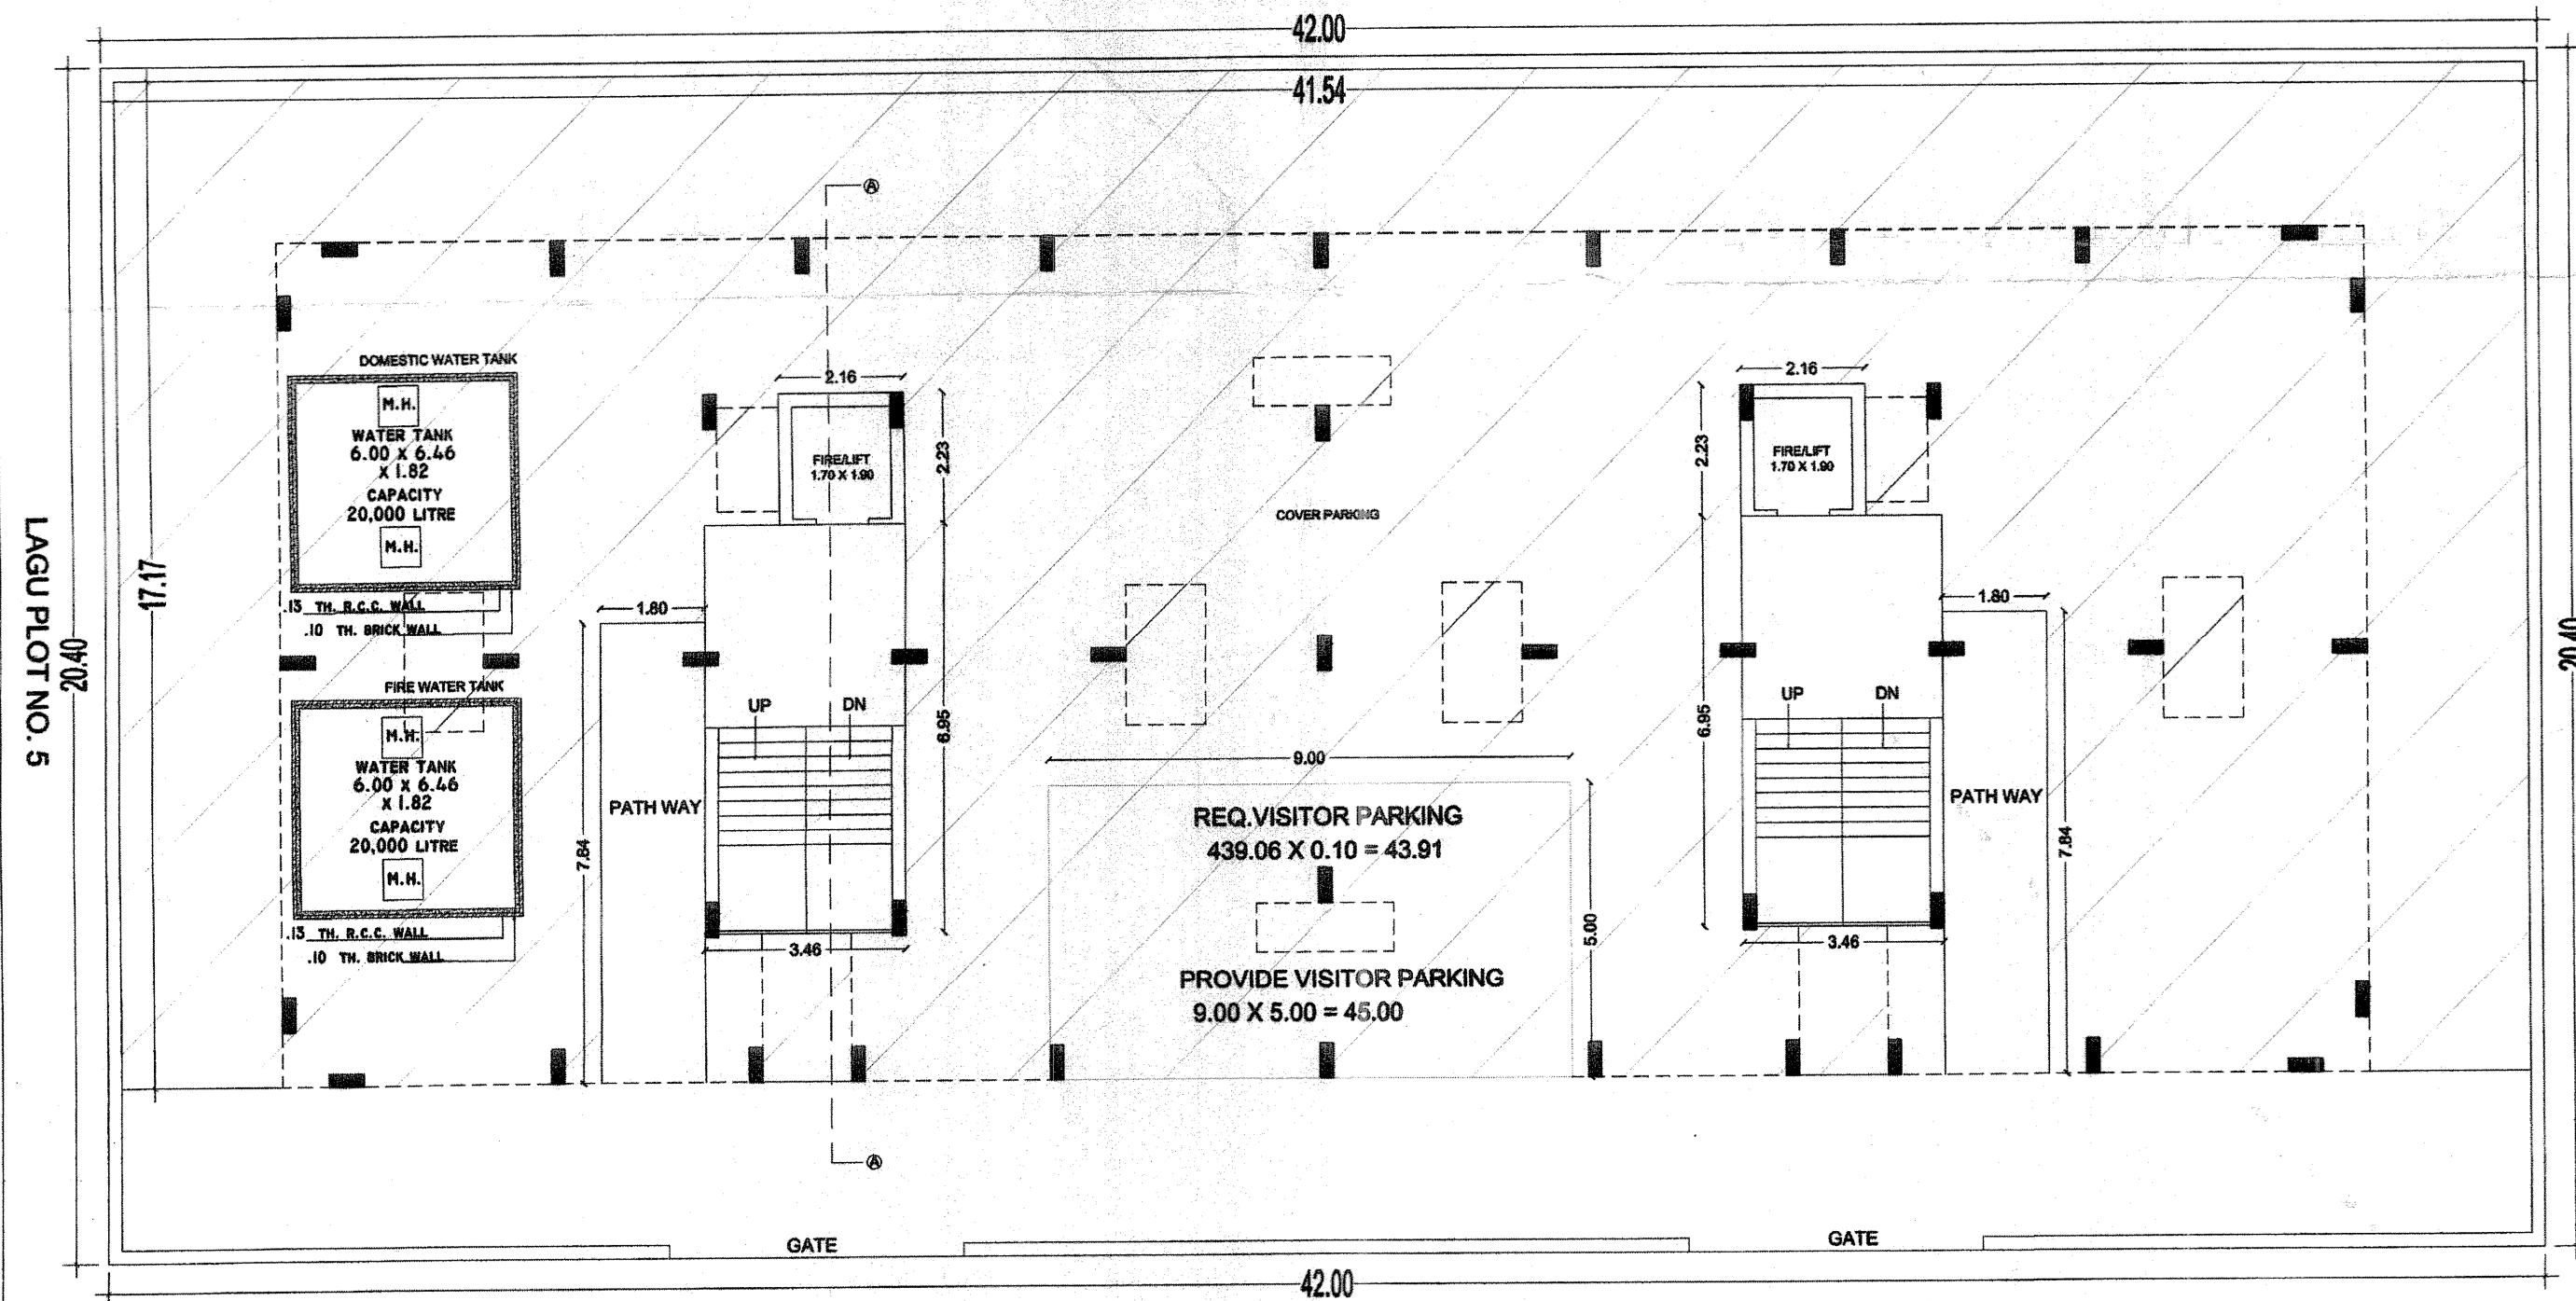

GROUND FLOOR PLAN (SCALE: 1:100)

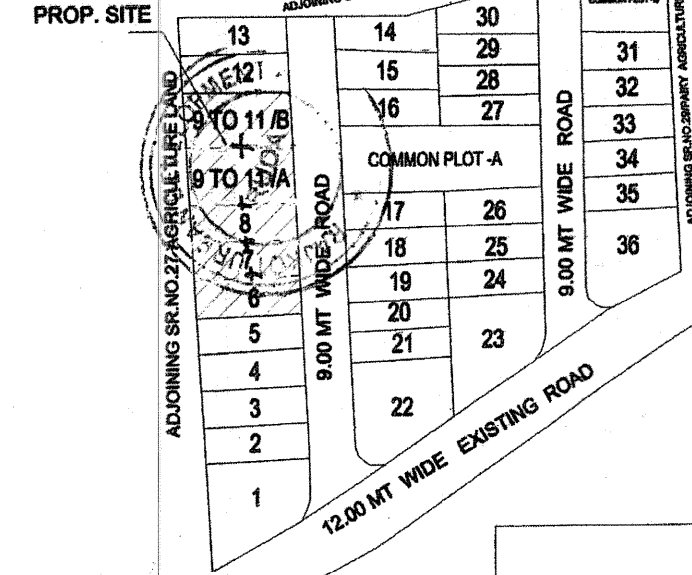

KEY PLAN (SCALE: 1:100)

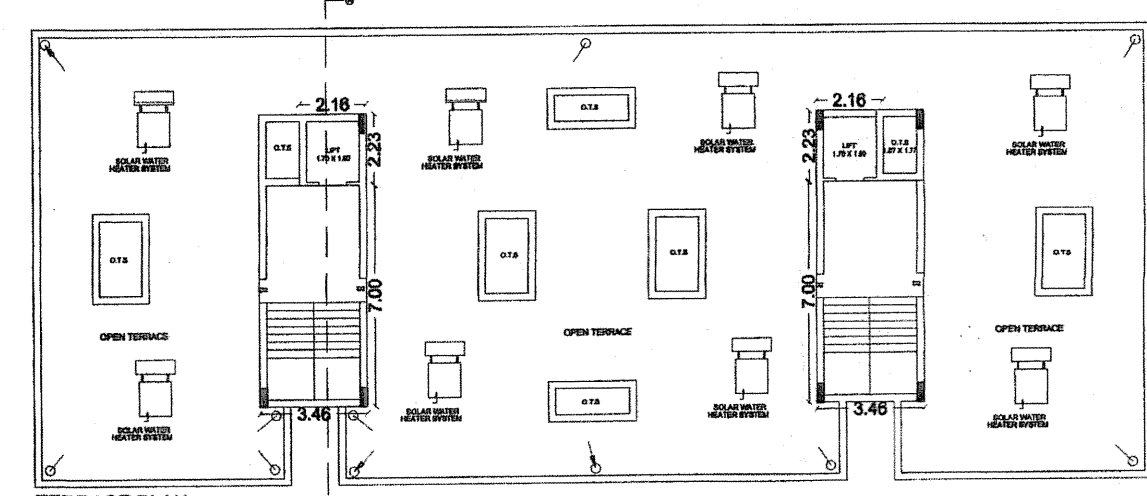


DETAILS FOR RERA


| WING-A |              |        |         |             |            |
|--------|--------------|--------|---------|-------------|------------|
| SR.NO  | TYPE OF USED | FLOOR  | FLAT NO | CARPET AREA | PORCH AREA |
| 1      | PARKING      | G.L.   | 101     | 46.65 SQ.MT | 3.71 SQ.MT |
| 2      | RESI.        | 1ST F. | 102     | 45.00 SQ.MT | 3.00 SQ.MT |
|        |              |        | 103     | 45.01 SQ.MT | 1.07 SQ.MT |
|        |              |        | 104     | 46.69 SQ.MT | 1.07 SQ.MT |
| 3      | RESI.        | 2ND F. | 201     | 46.65 SQ.MT | 3.71 SQ.MT |
|        |              |        | 202     | 45.00 SQ.MT | 3.00 SQ.MT |
| 4      | RESI.        | 3RD F. | 301     | 45.01 SQ.MT | 1.07 SQ.MT |
|        |              |        | 302     | 46.69 SQ.MT | 1.07 SQ.MT |
|        |              |        | 303     | 45.01 SQ.MT | 1.07 SQ.MT |
|        |              |        | 304     | 46.69 SQ.MT | 1.07 SQ.MT |
| 5      | RESI.        | 4TH F. | 401     | 46.65 SQ.MT | 3.71 SQ.MT |
|        |              |        | 402     | 45.00 SQ.MT | 3.00 SQ.MT |
|        |              |        | 403     | 45.01 SQ.MT | 1.07 SQ.MT |
|        |              |        | 404     | 46.69 SQ.MT | 1.07 SQ.MT |
| 6      | RESI.        | 5TH F. | 501     | 46.65 SQ.MT | 3.71 SQ.MT |
|        |              |        | 502     | 45.00 SQ.MT | 3.00 SQ.MT |
|        |              |        | 503     | 45.01 SQ.MT | 1.07 SQ.MT |
|        |              |        | 504     | 46.69 SQ.MT | 1.07 SQ.MT |

DETAILS FOR RERA

| WING-B |              |        |         |             |            |
|--------|--------------|--------|---------|-------------|------------|
| SR.NO  | TYPE OF USED | FLOOR  | FLAT NO | CARPET AREA | PORCH AREA |
| 1      | PARKING      | G.L.   | 101     | 46.65 SQ.MT | 3.71 SQ.MT |
| 2      | RESI.        | 1ST F. | 102     | 45.00 SQ.MT | 3.00 SQ.MT |
|        |              |        | 103     | 45.01 SQ.MT | 1.07 SQ.MT |
|        |              |        | 104     | 46.69 SQ.MT | 1.07 SQ.MT |
| 3      | RESI.        | 2ND F. | 201     | 46.65 SQ.MT | 3.71 SQ.MT |
|        |              |        | 202     | 45.00 SQ.MT | 3.00 SQ.MT |
| 4      | RESI.        | 3RD F. | 301     | 46.65 SQ.MT | 3.71 SQ.MT |
|        |              |        | 302     | 45.00 SQ.MT | 3.00 SQ.MT |
|        |              |        | 303     | 45.01 SQ.MT | 1.07 SQ.MT |
|        |              |        | 304     | 46.69 SQ.MT | 1.07 SQ.MT |
| 5      | RESI.        | 4TH F. | 401     | 46.65 SQ.MT | 3.71 SQ.MT |
|        |              |        | 402     | 45.00 SQ.MT | 3.00 SQ.MT |
|        |              |        | 403     | 45.01 SQ.MT | 1.07 SQ.MT |
|        |              |        | 404     | 46.69 SQ.MT | 1.07 SQ.MT |
| 6      | RESI.        | 5TH F. | 501     | 46.65 SQ.MT | 3.71 SQ.MT |
|        |              |        | 502     | 45.00 SQ.MT | 3.00 SQ.MT |
|        |              |        | 503     | 45.01 SQ.MT | 1.07 SQ.MT |
|        |              |        | 504     | 46.69 SQ.MT | 1.07 SQ.MT |

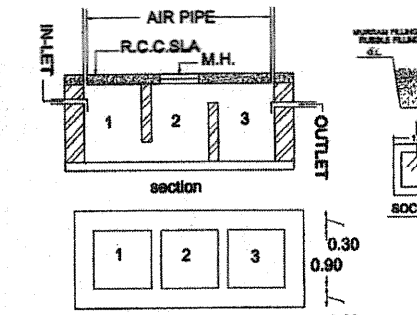

COMP. WALL

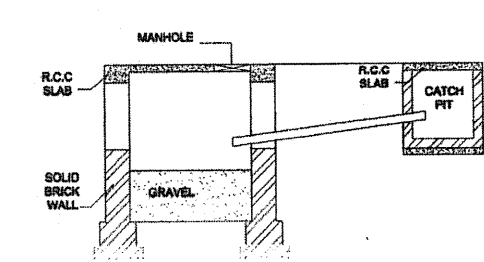

PERCOLATION PIT

G.F. TO 5TH F. B.U.P AREA  
AS PER. B.U.P. AREA = 488.67 Sqm  
#1 x 36.00 x 14.40 = 518.40  
#2 x 1.07 x 1.77 = 3.79  
#3 x 2.37 x 0.82 = 3.89  
#4 x 1.53 x 2.54 = 7.77  
TOTAL = 533.85


STAIR PASS, LIFT AREA  
1) 2 x 1.93 x 1.77 = 6.83  
2) 2 x 3.00 x 7.13 = 42.78  
TOTAL = 49.61

STAIR ROOM AREA  
1) 2 x 2.16 x 2.23 = 9.63  
2) 2 x 3.46 x 7.00 = 48.44  
TOTAL = 58.07

REQUIRED PARKING AREA  
2195.30 X 0.20 = 439.06 S.MT  
REQ. VISITOR PARKING  
439.06 X 0.10 = 43.91  
PROVIDED PARKING AREA  
GROUND FLOOR  
1) 1 x 41.54 x 17.17 = 713.24  
TOTAL = 713.24

DIVID.  
# 2 x 2.16 x 2.23 = 9.63  
# 2 x 3.46 x 7.00 = 48.44  
# 37 x 0.14 = 5.18 SQ. MT  
TOTAL = 62.25 SQ. MT  
PROVIDE VISITOR PARKING  
9.00 X 5.00 = 45.00

ADJOINING SR.NO.27 AGRICULTURE LAND

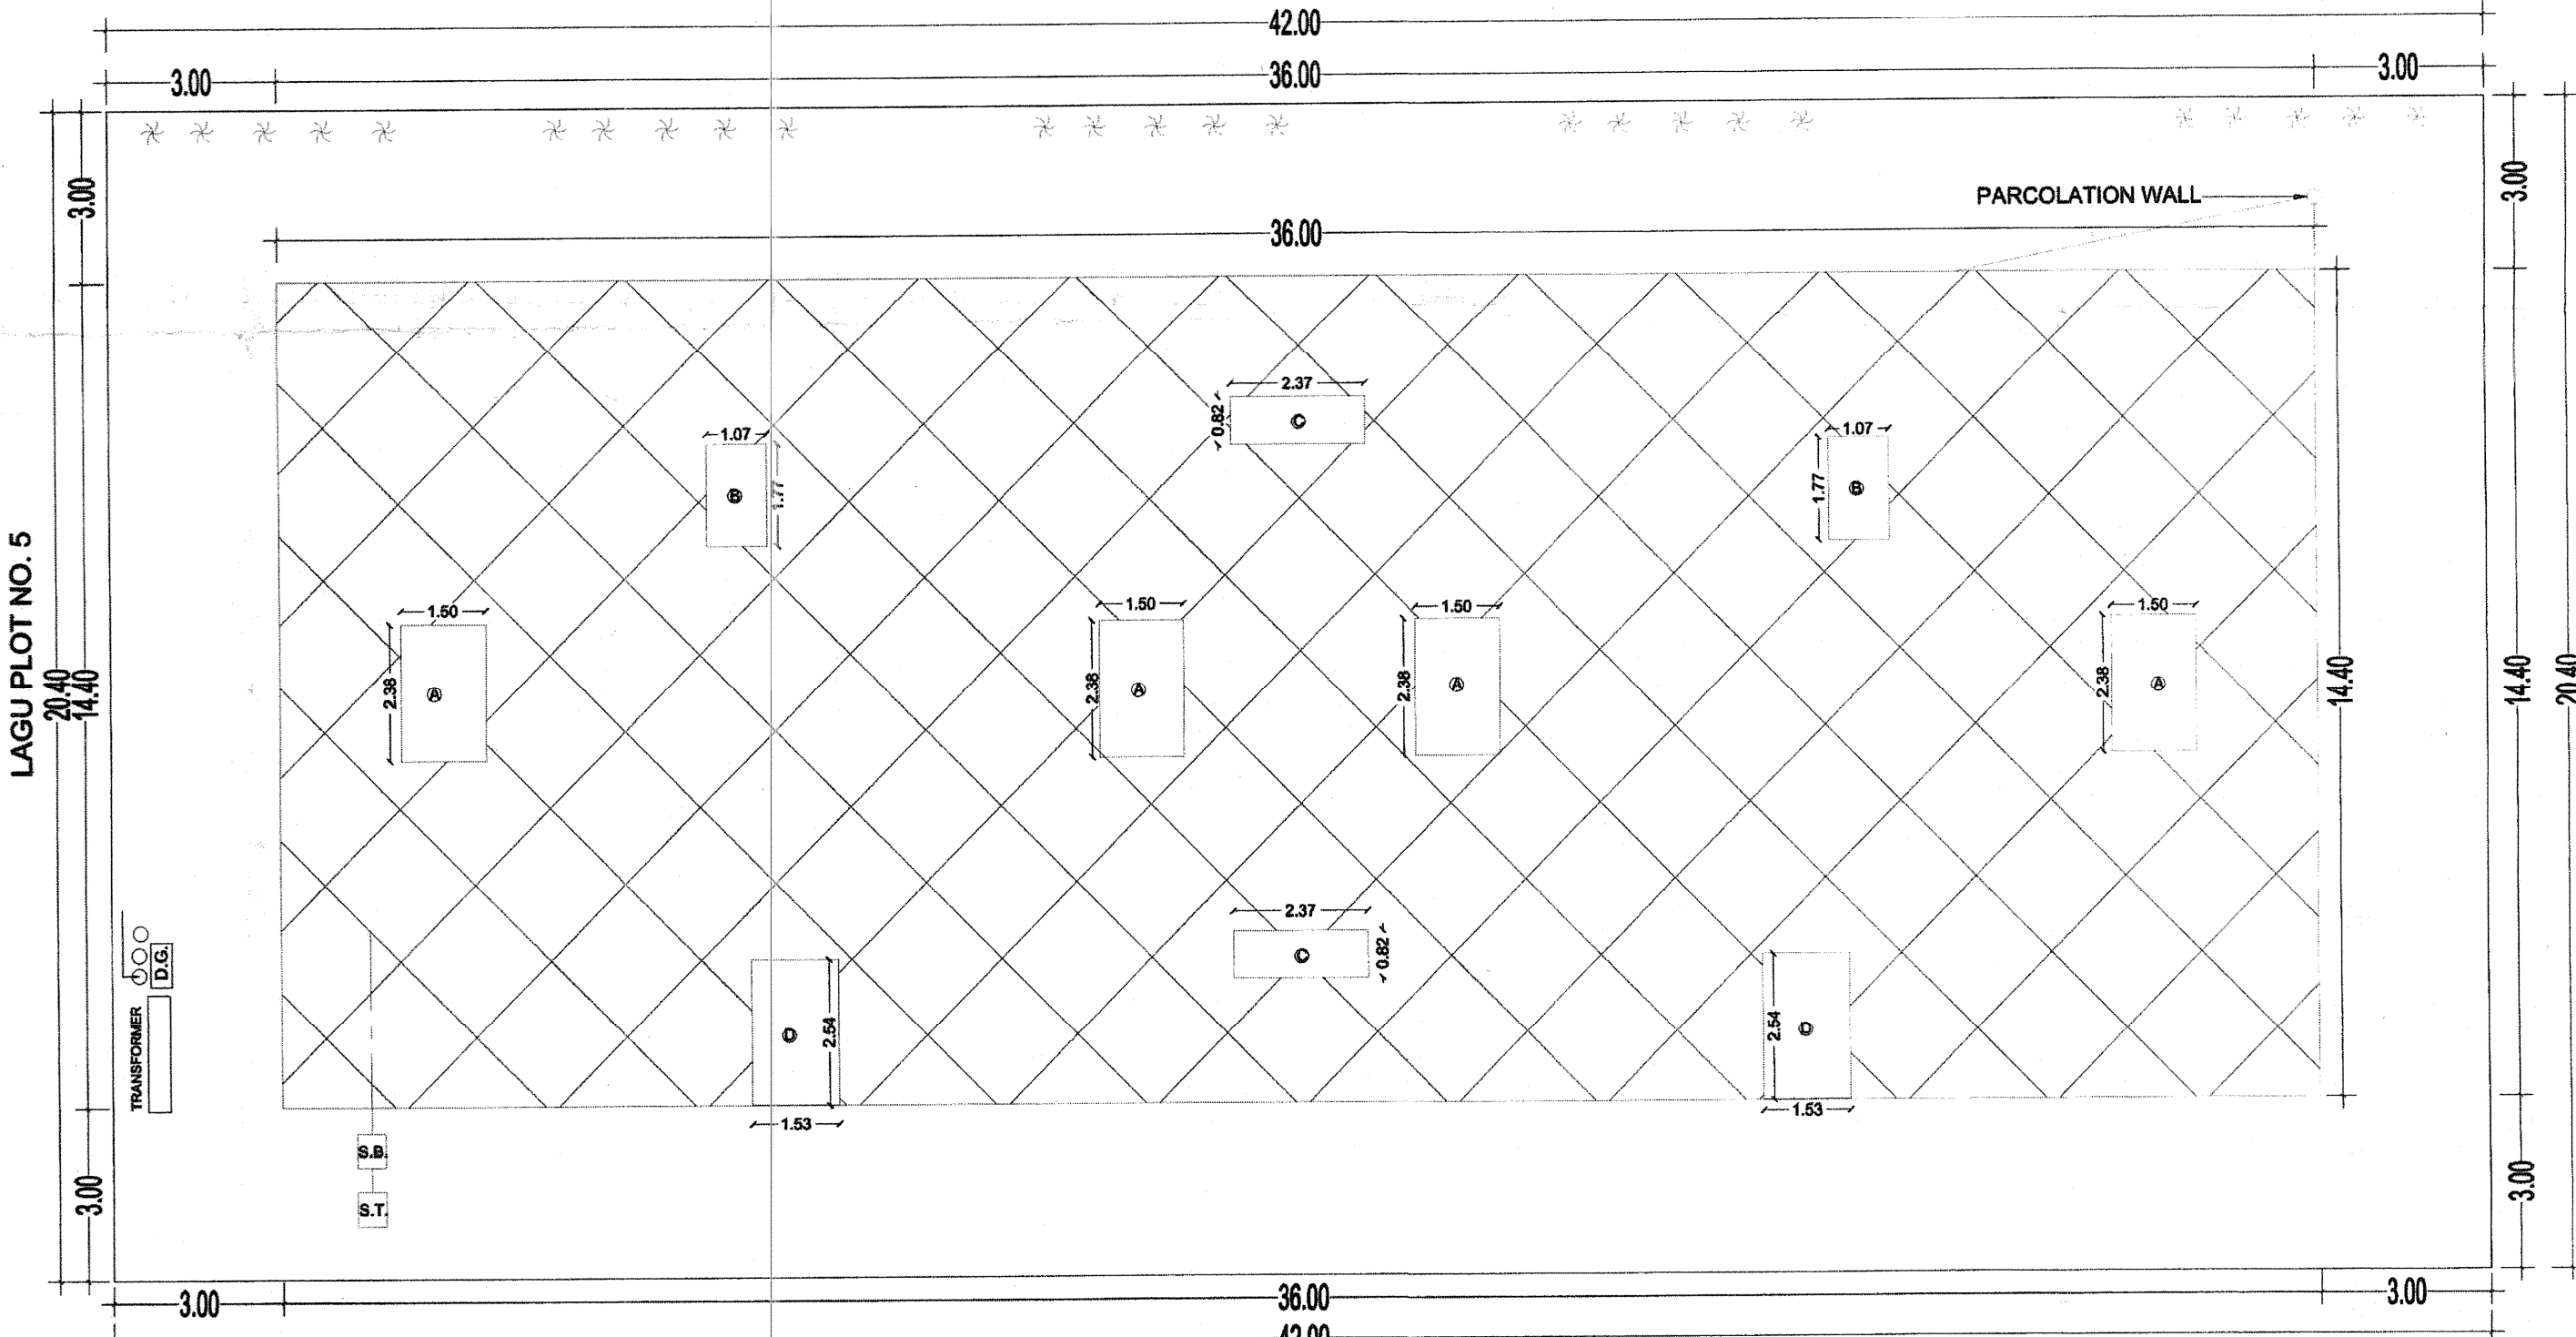

SITE PLAN (SCALE: 1:100)

NAME OF WORK

|                             |   |
|-----------------------------|---|
| REVISED RESI. BUILDING PLAN | DWELLING-3   |
| OWNERS                      | RADHESHYAM BUILDCON NA PARTNER & P.O.A.   |
| NAME                        | SHRI MAHENDRAHAI P. UNADKAT<br>SHRI DILIPHAI F. KHAKHARIYA<br>SHRI HARSH D. KHAKHARIYA<br>SHRI YOGESHBHAI P. PABARI<br>SHRI PRAKASHBHAI D. KALARIYA<br>SHRI HARSHIL M. UNADKAT<br>SHRI MUKUNDRAI N. PATTANI<br>SHRI ROHITBHAI G. RUGHANI<br>SHRI KIRITKUMAR N. DATTANI<br>SHRI PARESHBHAI B. KOTCHA<br>SHRI KAMLESHBHAI K. JOBANPUTRA |

AREA TABLE

|             |                             |
|-------------|-----------------------------|
| USED        | RESIDENCIAL                 |
| LOCATION    | MADHAPAR                    |
| PLOT NO.    | 847+8+9 TO 11/A + 9 TO 11/B |
| REV. SR.NO. | 28/23                       |
| VILLAGE     | MADHAPAR                    |
| DIST        | RAJKOT                      |

SCHEDULE :-

| FLOOR      | USED    | LESS IN | TOTAL   |
|------------|---------|---------|---------|
| G. F.      | 488.67  | 488.67  |         |
| F. F.      | 488.67  | 49.61   | 439.06  |
| S. F.      | 488.67  | 49.61   | 439.06  |
| T. F.      | 488.67  | 49.61   | 439.06  |
| FO. F.     | 488.67  | 49.61   | 439.06  |
| FL. F.     | 488.67  | 49.61   | 439.06  |
| STAL. ROOM | 58.07   | 58.07   |         |
| TOTAL      | 2990.09 | 794.79  | 2195.30 |

F. S. I. USED = 2195.30 Sqm  
F. S. I. = 2.562 < 2.70

#) AS PER F.S.I. 1.80 - 856.80 X 1.80 = 1542.24 sq.mt  
#) MORE THAN 1.80 F.S.I. = 2195.30 - 1542.24 = 653.06 SQ.MT

OWNER  
RADHESHYAM BUILDCON NA PARTNER & P.O.A.  
SHRI MAHENDRAHAI P. UNADKAT  
SHRI DILIPHAI F. KHAKHARIYA  
SHRI HARSH D. KHAKHARIYA  
SHRI YOGESHBHAI P. PABARI  
SHRI PRAKASHBHAI D. KALARIYA  
SHRI HARSHIL M. UNADKAT  
SHRI MUKUNDRAI N. PATTANI  
SHRI ROHITBHAI G. RUGHANI  
SHRI KIRITKUMAR N. DATTANI  
SHRI PARESHBHAI B. KOTCHA  
SHRI KAMLESHBHAI K. JOBANPUTRA

CONSULTING ENG  
DIPAK NATHVANI  
PANCHNATH MAIN ROAD, RAJKOT  
M-88242 11249  
R.M.C LIC NO. - E-78  
RUDA LIC NO. - E-165

STRU. ENGINEER  
VARUN SUCHAK  
B.Tech (Civil) M.E (STR)  
Structural Consultant  
605, Sheer Gurukrupa Tower,  
Moli Tanki Chowk,  
RAJKOT - 360001  
R.M.C LIC NO. - SE 161  
RUDA LIC NO. - ST 95

AUTHORITY  
RAJKOT URBAN DEVELOPMENT AUTHORITY  
RAJKOT

APPROVED as amended in and sub  
office letter N4, Ruda / Tech / Dev /  
Date: 11.11.2018

