




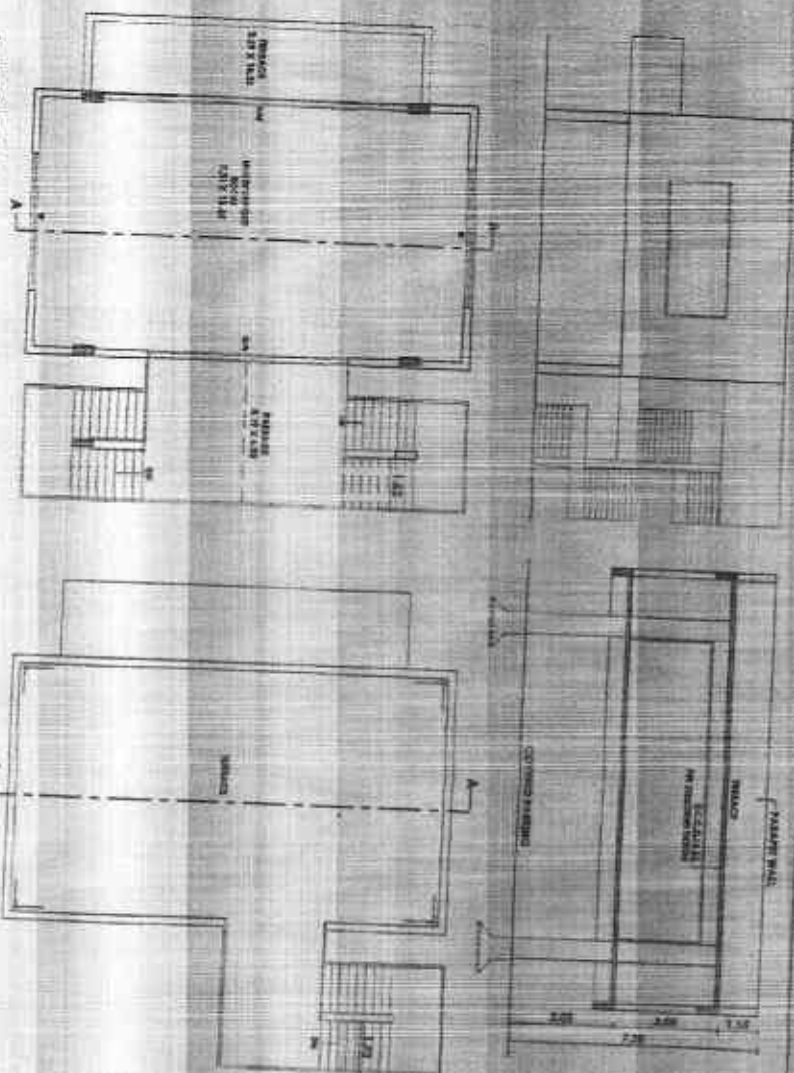


1ST FLOOR PLAN  
SCALE=1:100

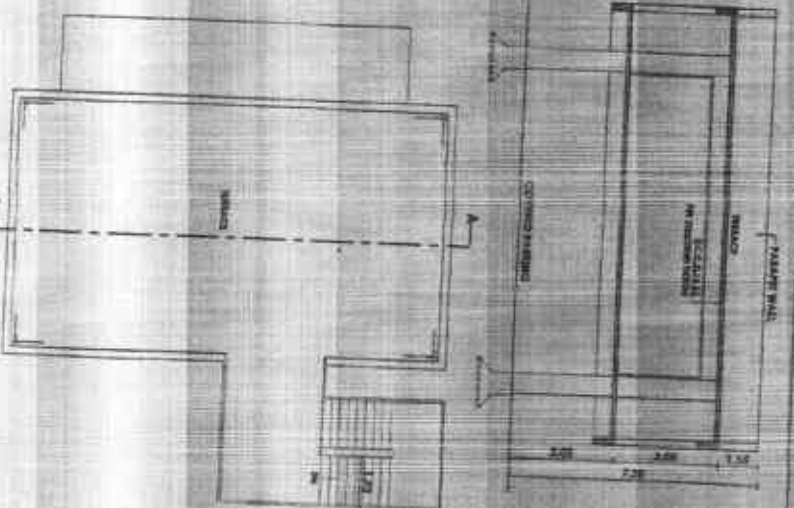


**TERRACE PLAN**  
SCALE 1/100

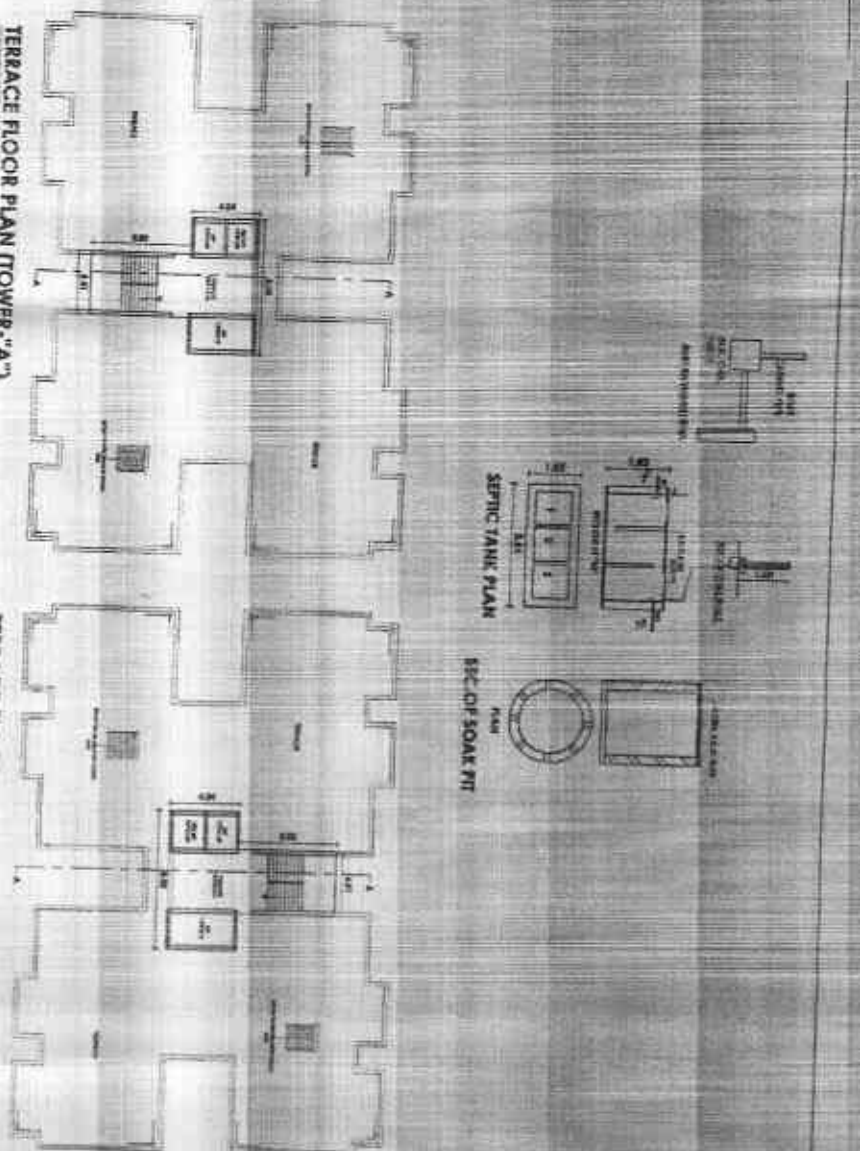

SCALE=1:200  
TERRACE FLOOR PLAN (TOWER-"A")

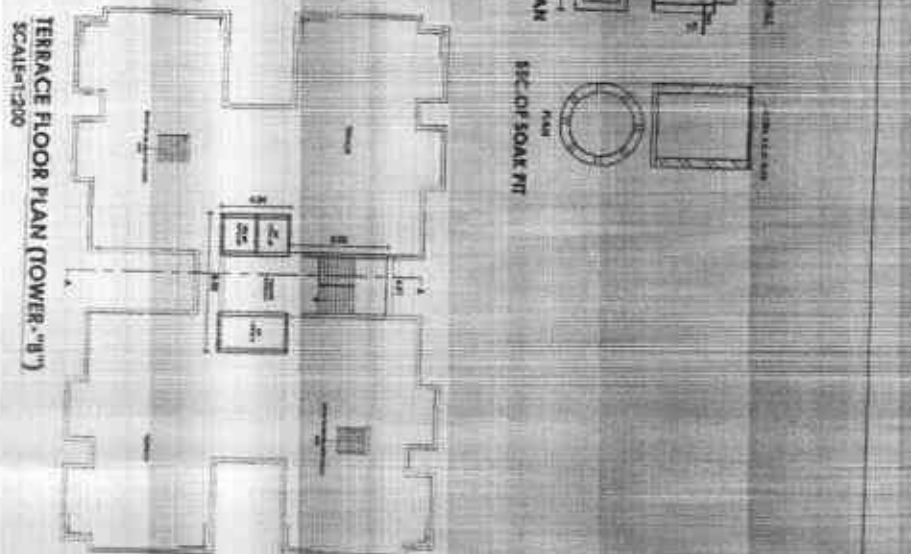

INTERIOR FLOOR PLAN (TOWER-"B")  
SCALE=1:200

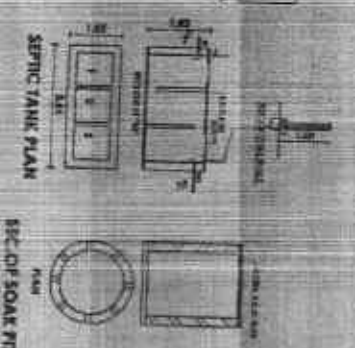

SEPTIC TANK PLAN



100% OF SOAK TIME

NAME OF WORK :-  
OWNER :- M/S SWASTIK CORPORATION PARTNERS

[illegible]

|                   |                 |
|-------------------|-----------------|
| SCHEDULE          | LEAFEND         |
| MO-1 0.07X2.00    | PLCT BOUNDARY   |
| D-0.00X2.00       | CROSSPOSED WORK |
| W-2.50 X1.25      | CHANGING WORK   |
| W-1 0.1 0.00X1.50 |                 |
| W-2 0.00X1.50     | MAIN DETAILS    |
| W-3 0.00X0.60     | REFERENCE       |
|                   | WIDTH-1.75      |
|                   | THICK-0.25      |
|                   | CODE-0.17       |

M/3 SWASTIK CORPORATION PARTNER

[illegible][illegible]

B. K. C. NO. 1-1-1  
 DIPII LADANI  
 107/1-A, BEHIND THE SHOWROOM,  
 KOTVA, DELHI-110006,  
 INDIA  
 B. K. C. NO. 1-2-1  
 LATER DADHANIA  
 10/1008  
 107/1-A, BEHIND THE SHOWROOM,  
 KOTVA, DELHI-110006,  
 INDIA  
 B. K. C. NO. 1-3-1  
 LATER DADHANIA  
 10/1008  
 107/1-A, BEHIND THE SHOWROOM,  
 KOTVA, DELHI-110006,  
 INDIA

1. DATE 10/10/10

2. NAME [illegible]

3. ADDRESS [illegible]

4. CITY [illegible]

5. STATE [illegible]

6. ZIP [illegible]

7. PHONE [illegible]

8. EMAIL [illegible]

9. DATE 10/10/10

10. NAME [illegible]

11. ADDRESS [illegible]

12. CITY [illegible]

13. STATE [illegible]

14. ZIP [illegible]

15. PHONE [illegible]

16. EMAIL [illegible]

17. DATE 10/10/10

18. NAME [illegible]

19. ADDRESS [illegible]

20. CITY [illegible]

21. STATE [illegible]

22. ZIP [illegible]

23. PHONE [illegible]

24. EMAIL [illegible]

25. DATE 10/10/10

26. NAME [illegible]

27. ADDRESS [illegible]

28. CITY [illegible]

29. STATE [illegible]

30. ZIP [illegible]

31. PHONE [illegible]

32. EMAIL [illegible]

33. DATE 10/10/10

34. NAME [illegible]

35. ADDRESS [illegible]

36. CITY [illegible]

37. STATE [illegible]

38. ZIP [illegible]

39. PHONE [illegible]

40. EMAIL [illegible]

41. DATE 10/10/10

42. NAME [illegible]

43. ADDRESS [illegible]

44. CITY [illegible]

45. STATE [illegible]

46. ZIP [illegible]

47. PHONE [illegible]

48. EMAIL [illegible]

49. DATE 10/10/10

50. NAME [illegible]

51. ADDRESS [illegible]

52. CITY [illegible]

53. STATE [illegible]

54. ZIP [illegible]

55. PHONE [illegible]

56. EMAIL [illegible]

57. DATE 10/10/10

58. NAME [illegible]

59. ADDRESS [illegible]

60. CITY [illegible]

61. STATE [illegible]

62. ZIP [illegible]

63. PHONE [illegible]

64. EMAIL [illegible]

65. DATE 10/10/10

66. NAME [illegible]

67. ADDRESS [illegible]

68. CITY [illegible]

69. STATE [illegible]

70. ZIP [illegible]

71. PHONE [illegible]

72. EMAIL [illegible]

73. DATE 10/10/10

74. NAME [illegible]

75. ADDRESS [illegible]

76. CITY [illegible]

77. STATE [illegible]

78. ZIP [illegible]

79. PHONE [illegible]

80. EMAIL [illegible]

81. DATE 10/10/10

82. NAME [illegible]

83. ADDRESS [illegible]

84. CITY [illegible]

85. STATE [illegible]

86. ZIP [illegible]

87. PHONE [illegible]

88. EMAIL [illegible]

89. DATE 10/10/10

90. NAME [illegible]

91. ADDRESS [illegible]

92. CITY [illegible]

93. STATE [illegible]

94. ZIP [illegible]

95. PHONE [illegible]

96. EMAIL [illegible]

97. DATE 10/10/10

98. NAME [illegible]

99. ADDRESS [illegible]

100. CITY [illegible]

101. STATE [illegible]

102. ZIP [illegible]

103. PHONE [illegible]

104. EMAIL [illegible]

105. DATE 10/10/10

106. NAME [illegible]

107. ADDRESS [illegible]

108. CITY [illegible]

109. STATE [illegible]

110. ZIP [illegible]

111. PHONE [illegible]

112. EMAIL [illegible]

113. DATE 10/10/10

114. NAME [illegible]

115. ADDRESS [illegible]

116. CITY [illegible]

117. STATE [illegible]

118. ZIP [illegible]

119. PHONE [illegible]

120. EMAIL [illegible]

121. DATE 10/10/10

122. NAME [illegible]

123. ADDRESS [illegible]

124. CITY [illegible]

125. STATE [illegible]

126. ZIP [illegible]

127. PHONE [illegible]

128. EMAIL [illegible]

129. DATE 10/10/10

130. NAME [illegible]

131. ADDRESS [illegible]

132. CITY [illegible]

133. STATE [illegible]

134. ZIP [illegible]

135. PHONE [illegible]

136. EMAIL [illegible]

137. DATE 10/10/10

138. NAME [illegible]

139. ADDRESS [illegible]

140. CITY [illegible]

141. STATE [illegible]

142. ZIP [illegible]

143. PHONE [illegible]

144. EMAIL [illegible]

145. DATE 10/10/10

146. NAME [illegible]

147. ADDRESS [illegible]

148. CITY [illegible]

149. STATE [illegible]

150. ZIP [illegible]

151. PHONE [illegible]

152. EMAIL [illegible]

153. DATE 10/10/10

154. NAME [illegible]

155. ADDRESS [illegible]

156. CITY [illegible]

157. STATE [illegible]

158. ZIP [illegible]

159. PHONE [illegible]

160. EMAIL [illegible]

161. DATE 10/10/10

162. NAME [illegible]

163. ADDRESS [illegible]

164. CITY [illegible]

165. STATE [illegible]

166. ZIP [illegible]

167. PHONE [illegible]

168. EMAIL [illegible]

169. DATE 10/10/10

170. NAME [illegible]

171. ADDRESS [illegible]

172. CITY [illegible]

173. STATE [illegible]

174. ZIP [illegible]

175. PHONE [illegible]

176. EMAIL [illegible]

177. DATE 10/10/10

178. NAME [illegible]

179. ADDRESS [illegible]

180. CITY [illegible]

181. STATE [illegible]

182. ZIP [illegible]

183. PHONE [illegible]

184. EMAIL [illegible]

185. DATE 10/10/10

186. NAME [illegible]

187. ADDRESS [illegible]

188. CITY [illegible]

189. STATE [illegible]

190. ZIP [illegible]

191. PHONE [illegible]

192. EMAIL [illegible]

193. DATE 10/10/10

194. NAME [illegible]

195. ADDRESS [illegible]

196. CITY [illegible]

197. STATE [illegible]

198. ZIP [illegible]

199. PHONE [illegible]

200. EMAIL [illegible]


201. DATE 10/10/10

202. NAME [illegible]


203. ADDRESS [illegible]

204. CITY [

SHEET NO.-3



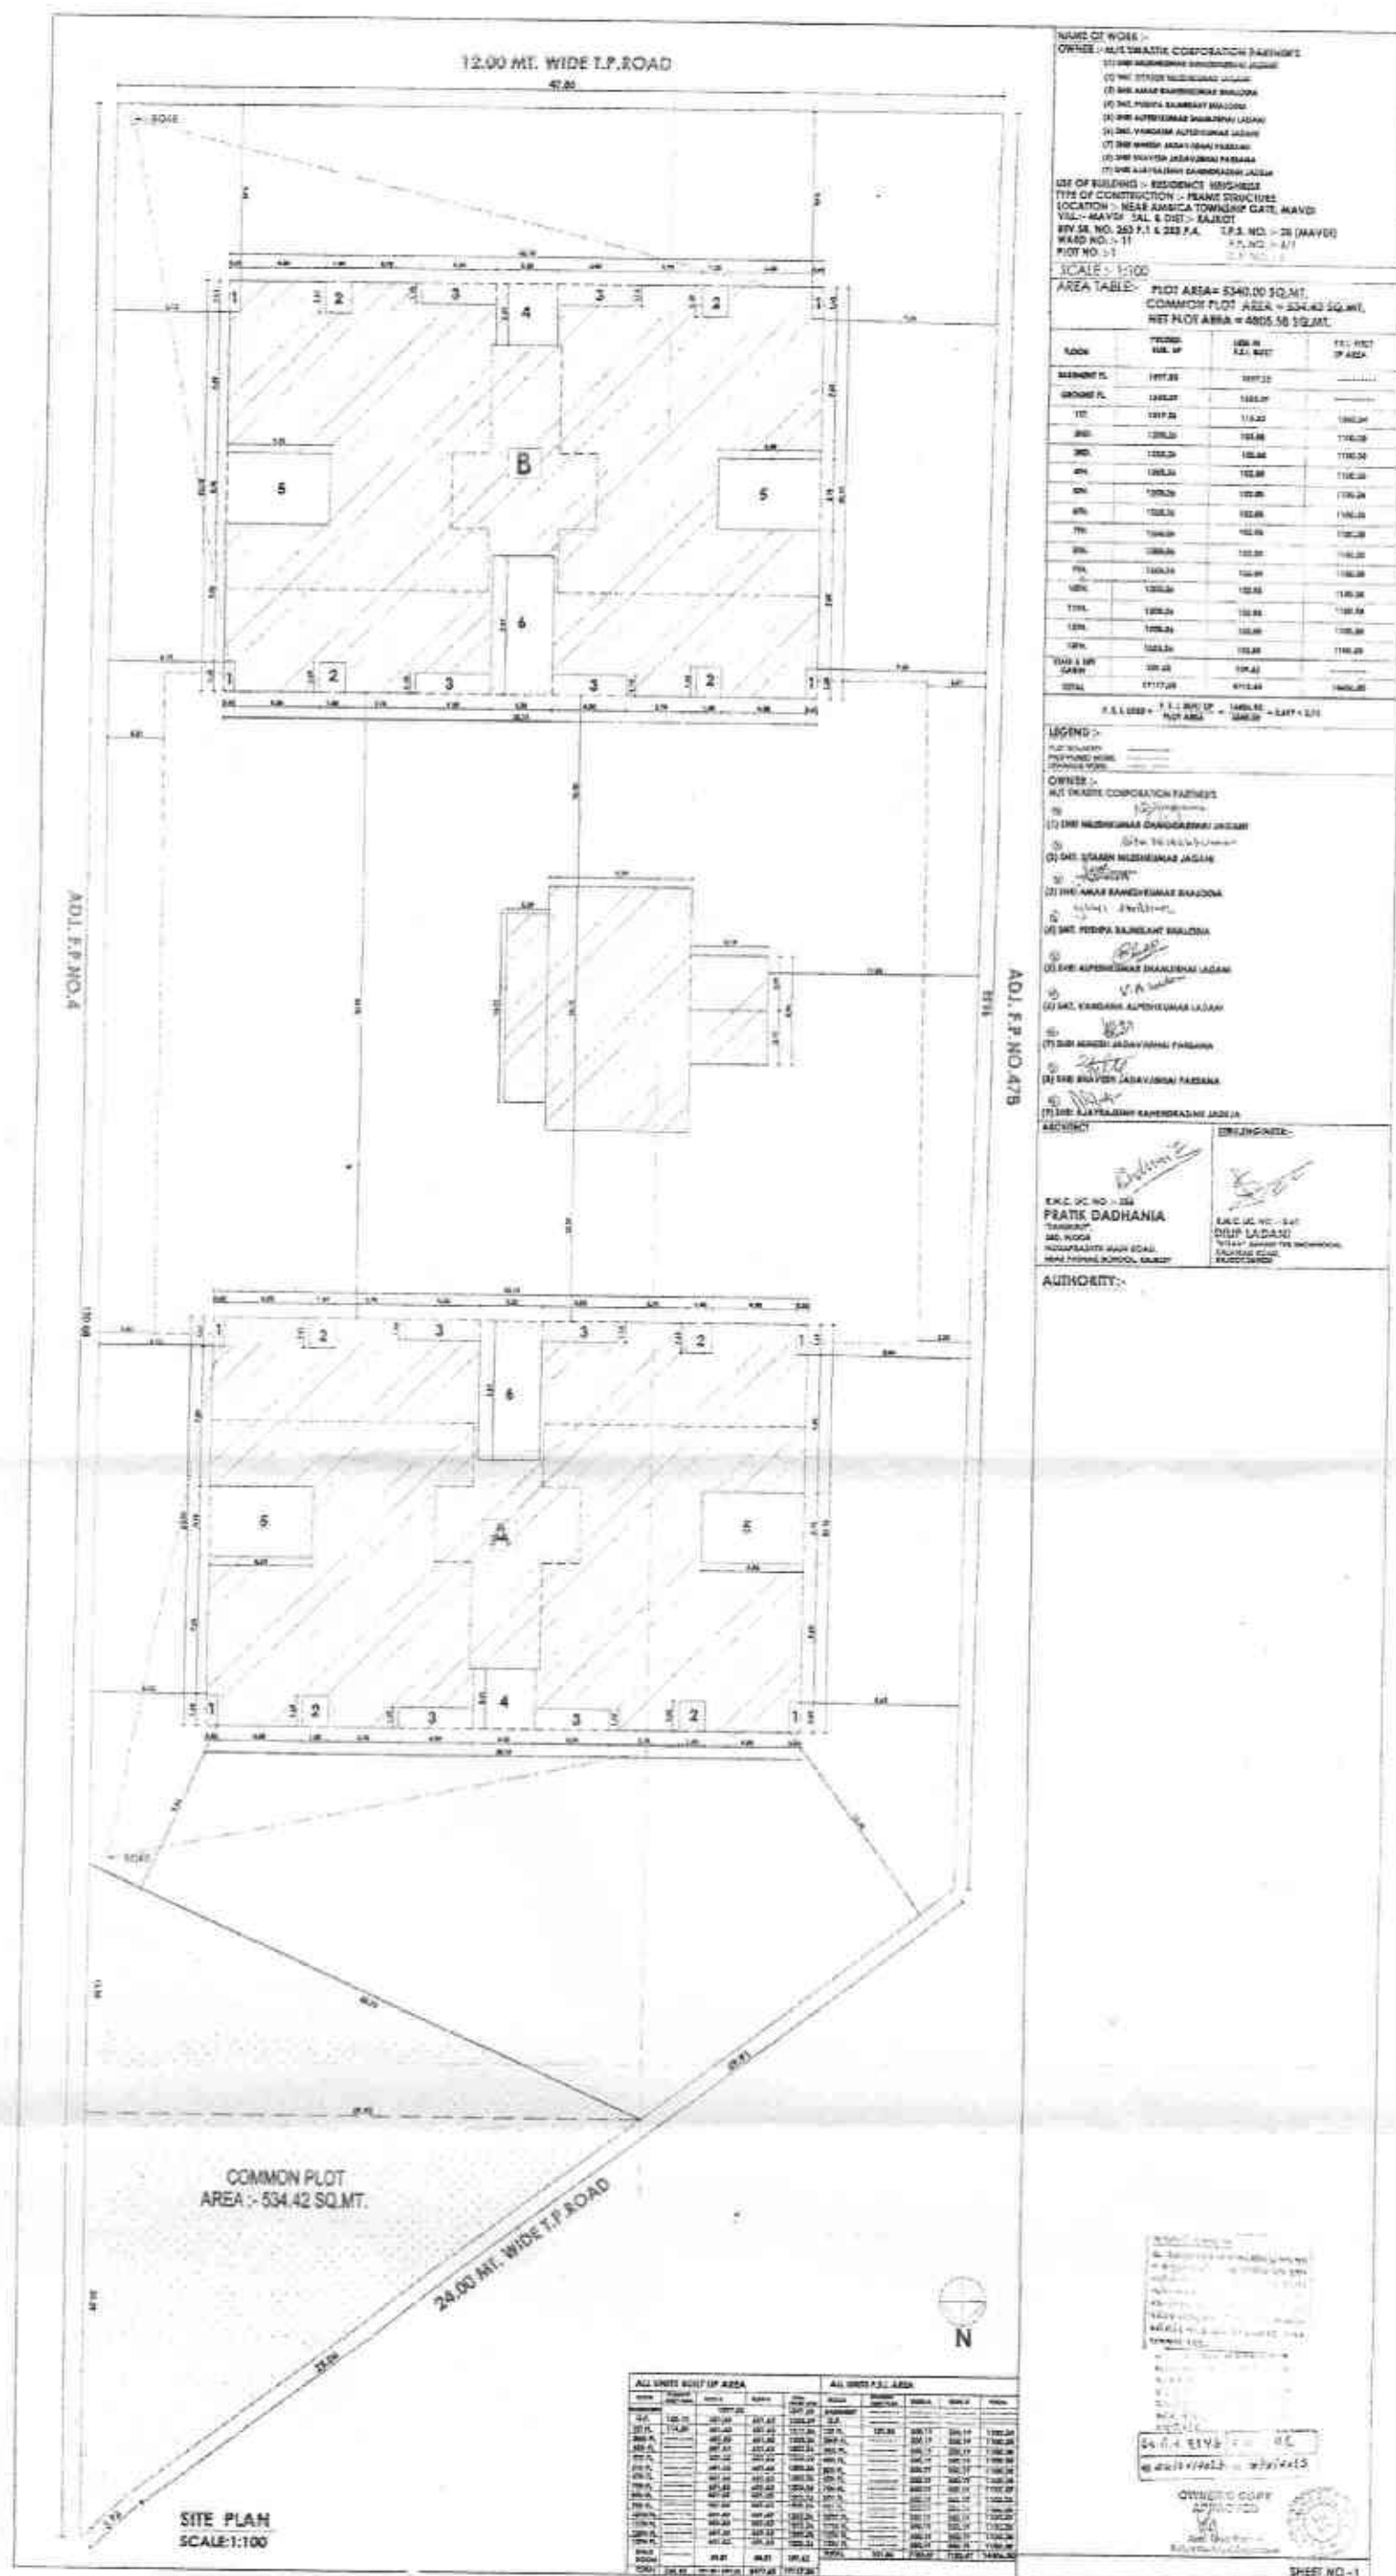


SECTION (CONTR. 1/4" = 1'-0")

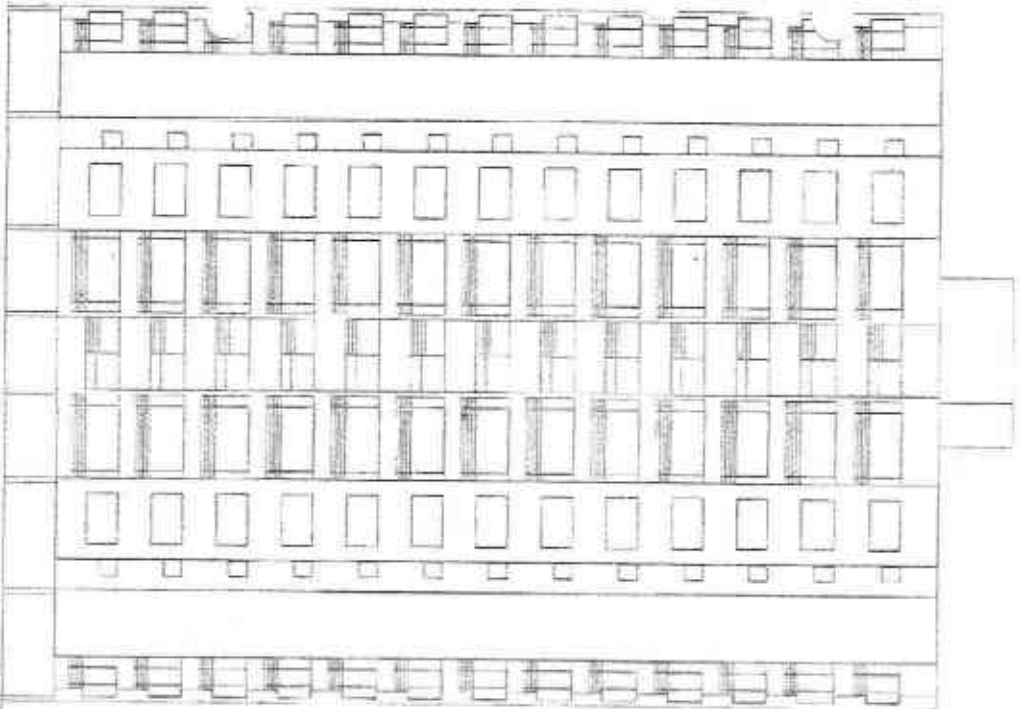

SECTION AT "A-A"

SCALE: 1/4" = 1'-0"

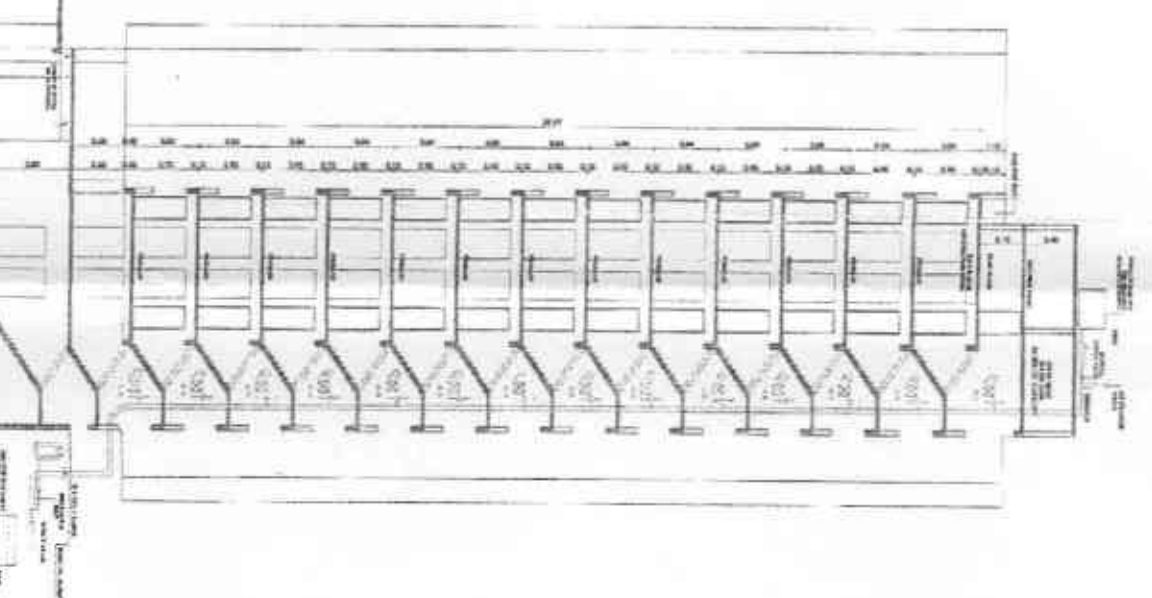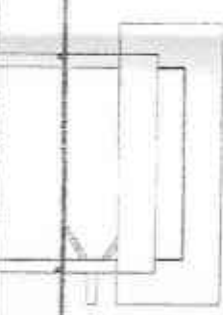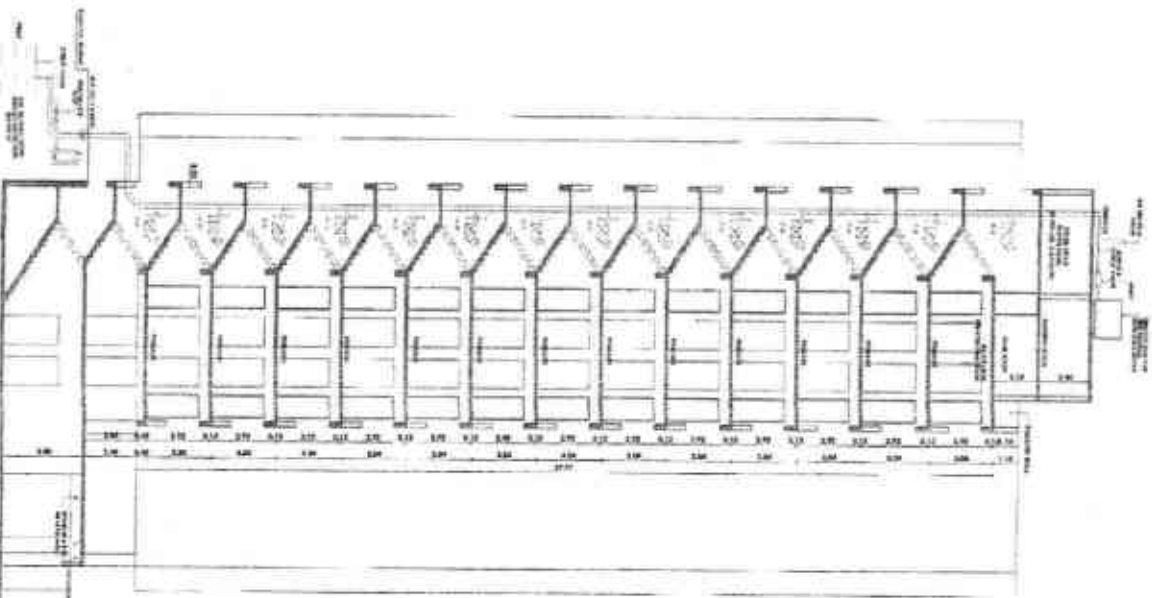

NAME OF PROJECT

OWNER

DESIGNED BY

DATE

PROJECT NO.

SCALE

DATE

PROJECT NO.

SCALE

DATE

PROJECT NO.

SHEET NO. 4

