

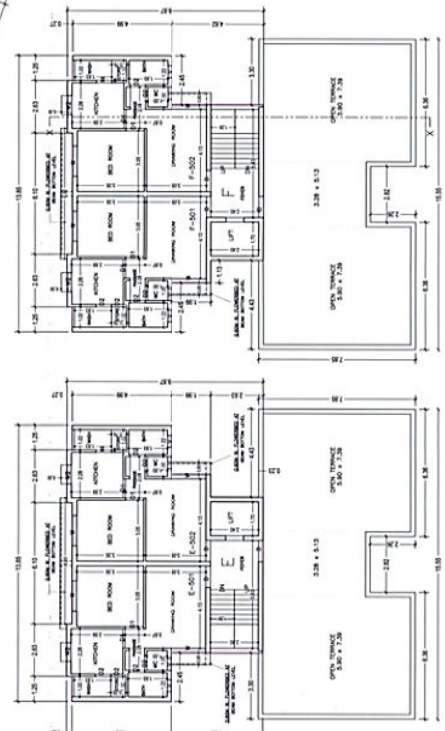


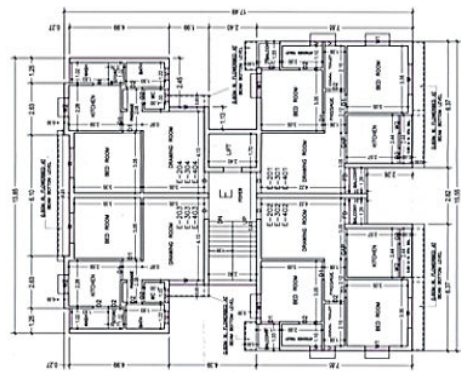

FIFTH FLOOR PLAN (SCALE 1:100)


[illegible]

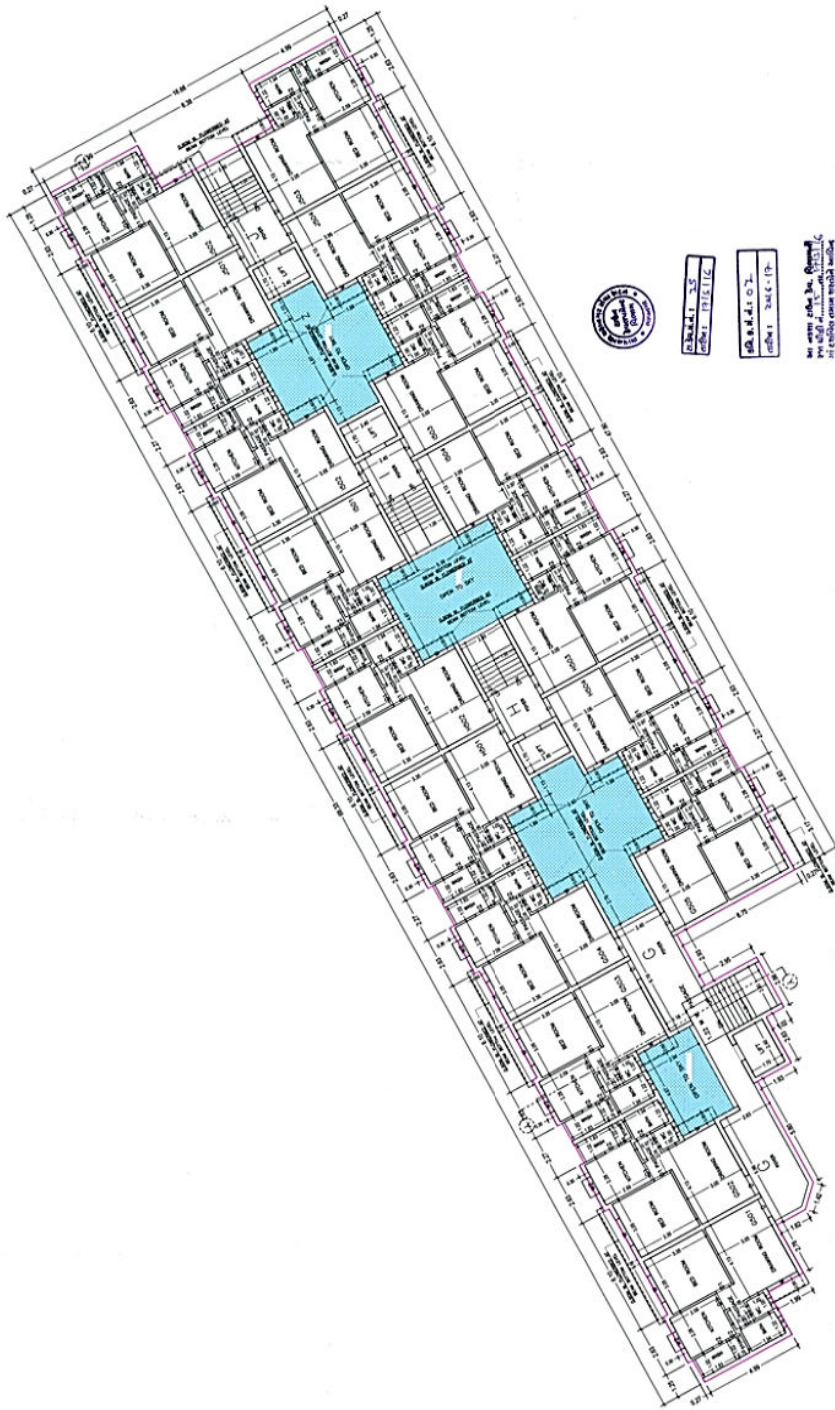

DR. JYOTI D. SHAH
REGISTERED ARCHITECT
GUJARAT
NO. 12152

DR. JYOTI D. SHAH
REGISTERED ARCHITECT
GUJARAT
NO. 12152



DR. JYOTI D. SHAH
REGISTERED ARCHITECT
GUJARAT
NO. 12152

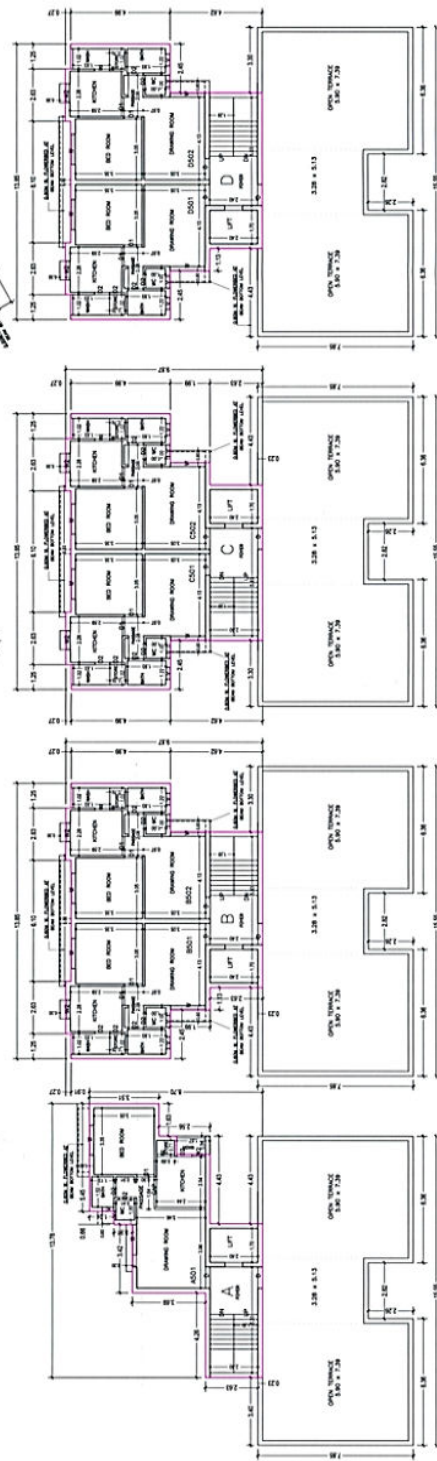

FIFTH FLOOR PLAN (SCALE 1:100)

- 1. All dimensions are given in meters and millimeters.
- 2. All dimensions are given in meters and millimeters.
CONTRACT NAME AND ADDRESS	ARCHITECT NAME AND SIGNATURE	DATE
APR 2015	DR. JYOTI D. SHAH	22/12/2015
APR 2015	DR. JYOTI D. SHAH	22/12/2015
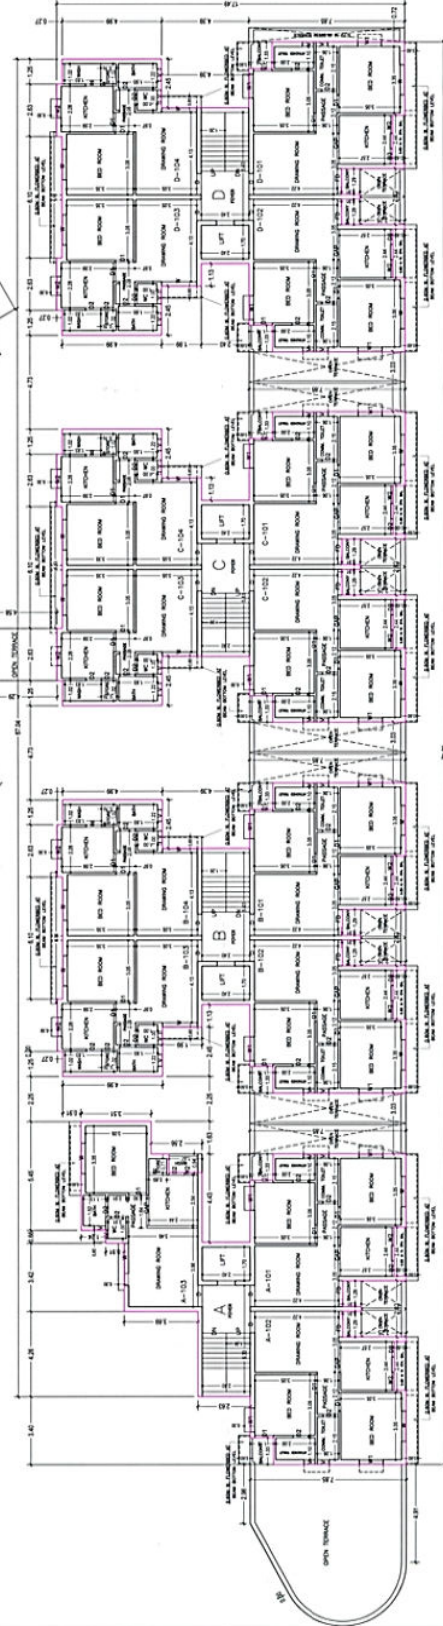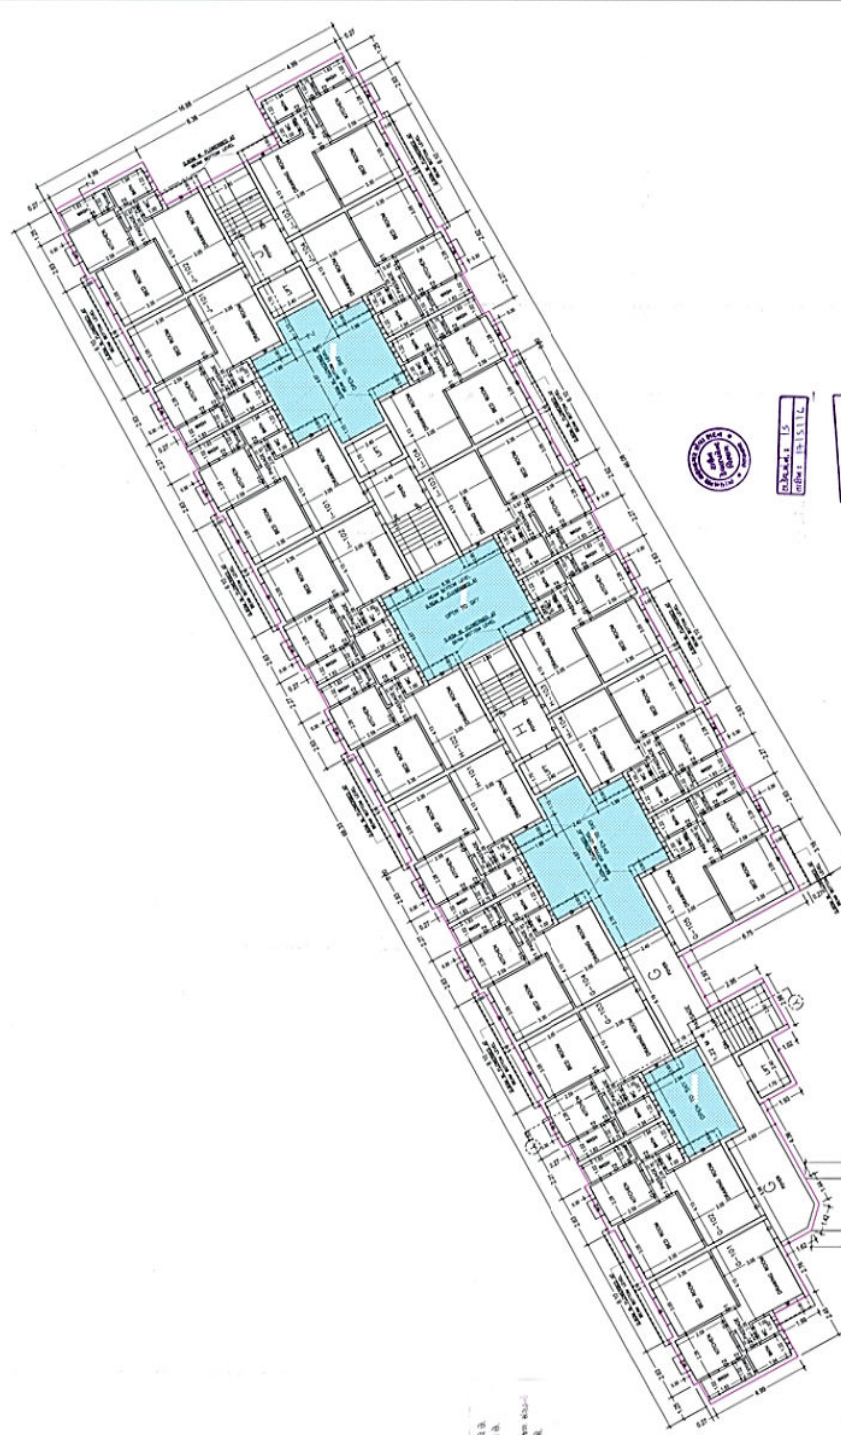

FIRST FLOOR PLAN (SCALE 1:100)



DATE: 15/12/15

DATE: 17/12/15

we are not responsible for any error or omission in the drawing.

DESIGN NAME AND ADDRESS BHAVNAGAR MUNICIPAL CORPORATION SUR NO. 237	DESIGN NAME AND ADDRESS BHAVNAGAR MUNICIPAL CORPORATION SUR NO. 237
DESIGNER JONESH D. SHAH BMC LIC. No. 278	DESIGNER JONESH D. SHAH BMC LIC. No. 278
SUPERVISOR-1 JONESH D. SHAH BMC LIC. No. 278	SUPERVISOR-2 JONESH D. SHAH BMC LIC. No. 278
DATE 15/12/15	DATE 17/12/15




આ નકશા દર્શાવે છે. વિલાસની રજા થીડી નં.....તા. ૨૬/૬/૨૦૧૬ ૬
માં દર્શાવેલ તમામ કારતોને આપેલ મંજૂર કરવામાં આવે છે.

CONTRACT NAME AND DRAINAGE APPROVAL NUMBER AND UNIVERSALITY NUMBER 5742-5742(1)	SUPERVISOR-1 J. M. ULLMAN ER-03	SUPERVISOR-2 J. M. ULLMAN ER-03	APPROVAL DATE AND SIGNATURE APPROVED BY ULLMAN ER-03
STRUCTURE ENGINEER J. M. ULLMAN ST-04	J. M. ULLMAN ER-03	J. M. ULLMAN ER-03	J. M. ULLMAN ER-03
DATE	APPROVAL	APPROVAL	APPROVAL
 J. M. ULLMAN ST-04 J. M. ULLMAN ST-04	 J. M. ULLMAN ER-03 J. M. ULLMAN ER-03	 J. M. ULLMAN ER-03 J. M. ULLMAN ER-03	 J. M. ULLMAN ER-03 J. M. ULLMAN ER-03
SHAYLAGR MUNICIPAL CORPORATION			

GROUND AND PARKING FLOOR PLAN (SCALE 1:100)


OWNERS NAME AND SIGNATURE	PROJECT NAME AND SIGNATURE
KATHIRAVEL MOOLAI AND UNDESHWARA MOOLAI 5/272 543121 <i>Kathiravel Moolai</i>	HITECH H UNDESHWARA ER - 08 <i>H Undeshwara</i>
STRUCTURE NUMBER	SAPPHORUS - 2
HITECH H UNDESHWARA ER - 08 <i>H Undeshwara</i>	JAYAKANNESHTH SANKAR ER - 27C <i>Jayakanneshth Sankar</i>

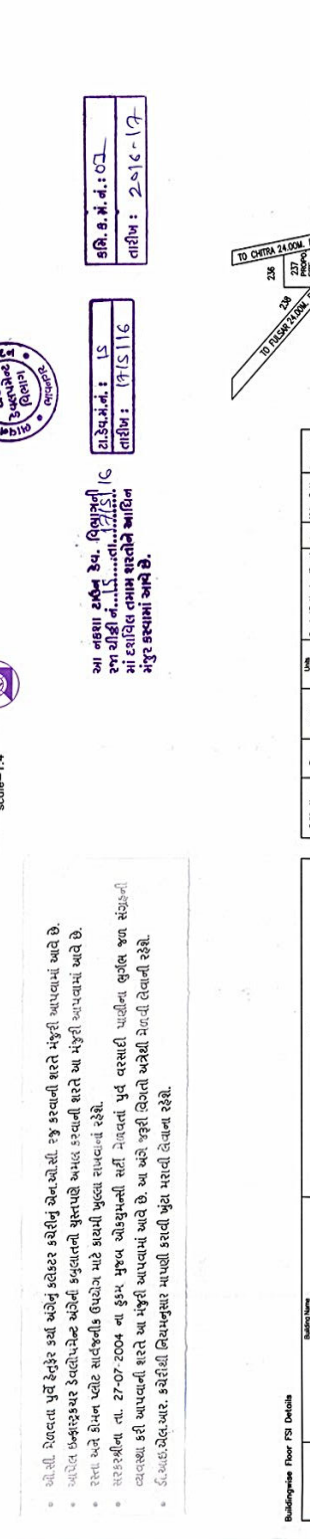[illegible]




[illegible]

BUILDING NAME	NAME	LENGTH	HEIGHT	NO.
ARCADIAN BUILDG	R.L.	6.18	2.10	01
ARCADIAN BUILDG	D	3.24	2.13	06A
ARCADIAN BUILDG	02	3.89	2.13	06
ARCADIAN BUILDG	01	1.90	2.13	05
ARCADIAN BUILDG	D1	5.13	2.13	179
ARCADIAN BUILDG	D	3.84	2.13	32
ARCADIAN BUILDG	D1	3.87	2.13	115
ARCADIAN BUILDG	D	1.37	2.13	152
ARCADIAN BUILDG	FD	1.30	2.13	32
ARCADIAN BUILDG	GA	1.52	2.10	06
ARCADIAN BUILDG	GA	1.55	2.13	32
ARCADIAN BUILDG	R.L.	2.61	2.44	01
ARCADIAN BUILDG	R.L.	2.44	2.44	27
ARCADIAN BUILDG	R.L.	3.28	2.44	01
ARCADIAN BUILDG	R.L.	3.73	2.44	01


SCHEDULE OF WINDOW/VENTILATION:	BUILDING NAME	NAME	LENGTH	HEIGHT	INOS
	ACCOUGH BLDG	V	5.41	1.00	01
	ACCOUGH BLDG	V	5.43	1.00	05
	ACCOUGH BLDG	V	5.60	1.00	37
	ACCOUGH BLDG	W2	5.88	0.81	05
	ACCOUGH BLDG	W2	5.91	0.81	32
	ACCOUGH BLDG	W2	5.95	0.81	115
	ACCOUGH BLDG	W1	1.20	1.22	64
	ACCOUGH BLDG	W	1.52	1.22	187
	ACCOUGH BLDG	W	1.76	1.22	115

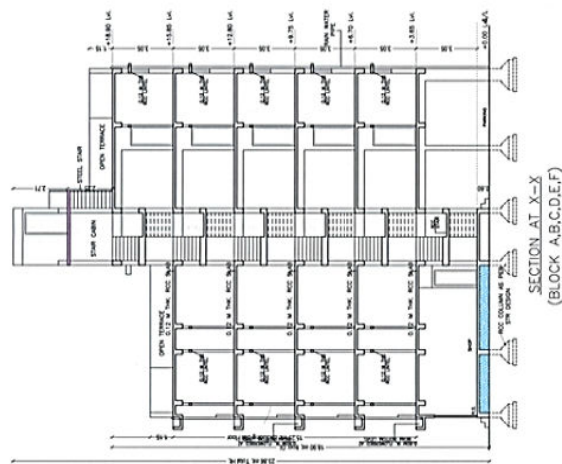

SECTION AT X-X
(BLOCK A,B,C,D,E,F)

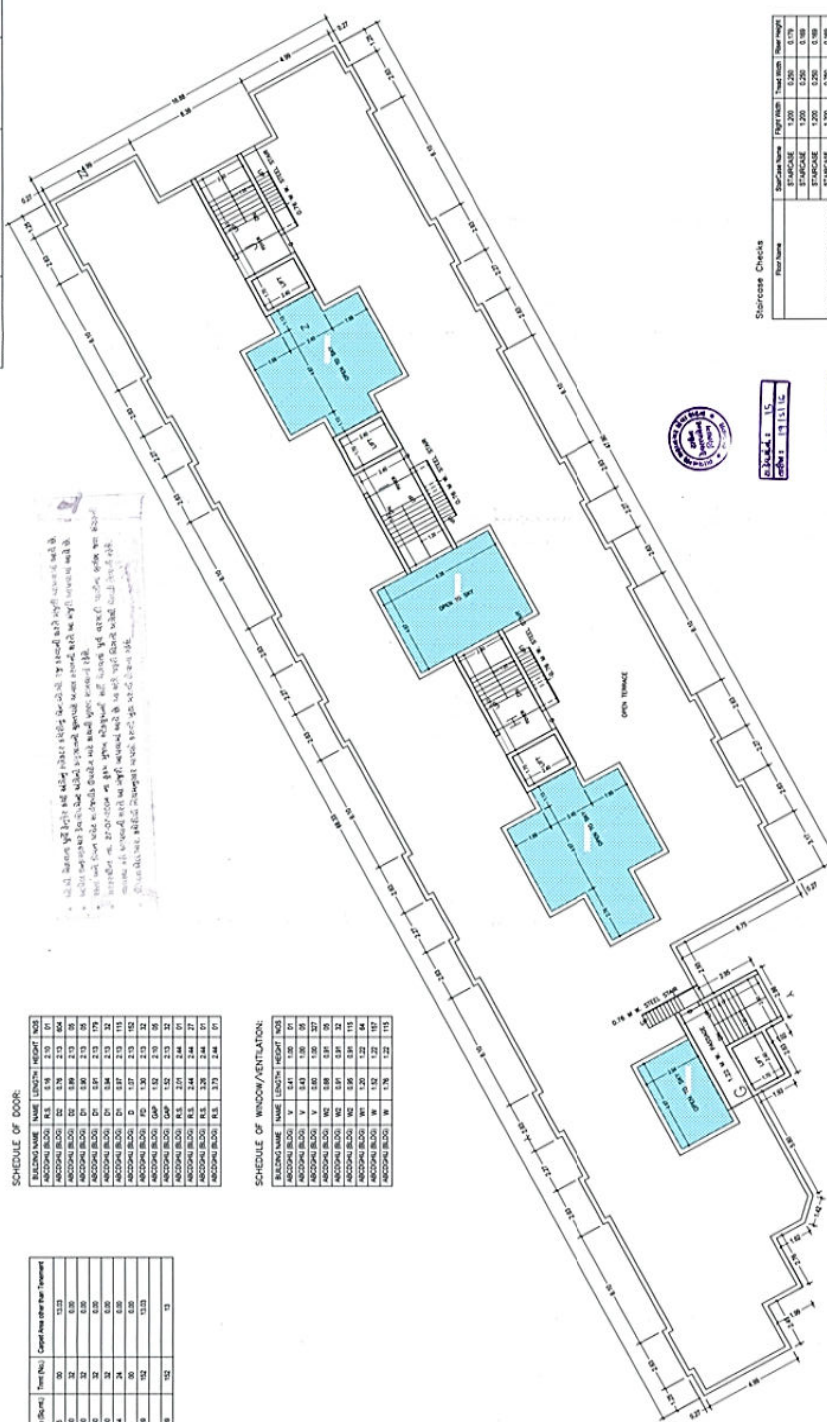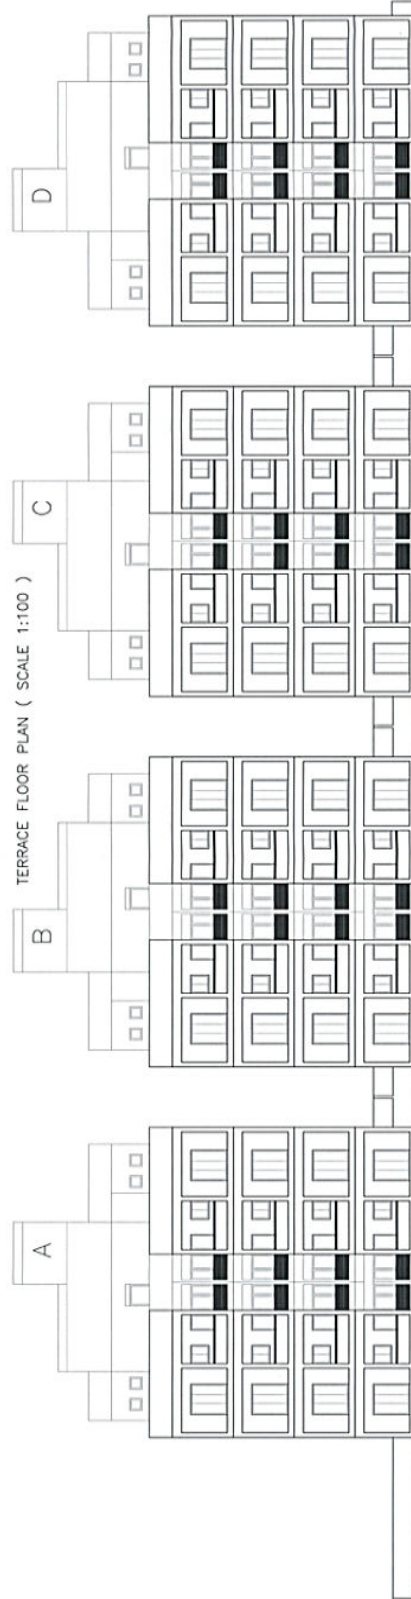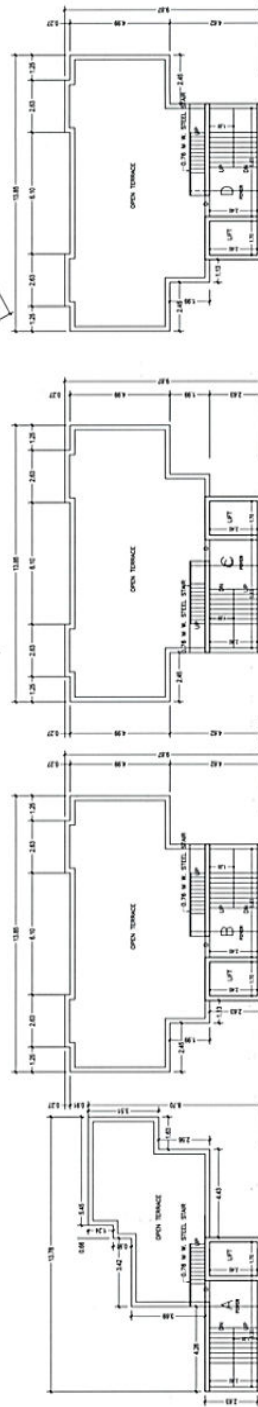[illegible]


OWNER'S NAME AND SIGNATURE KATHLEEN M. ZODIN AND MARGARET B. ZODIN 5/22/2009	STRUCTURE NUMBER HTE5H-1 HTE5H-1 EX-1B	ADDITIONAL NAME AND SIGNATURE HTE5H-1 EX-1B	ADDITIONAL NAME AND SIGNATURE HTE5H-2 EX-2B
AME	APR 1/200	APR 1/200	APR 1/200

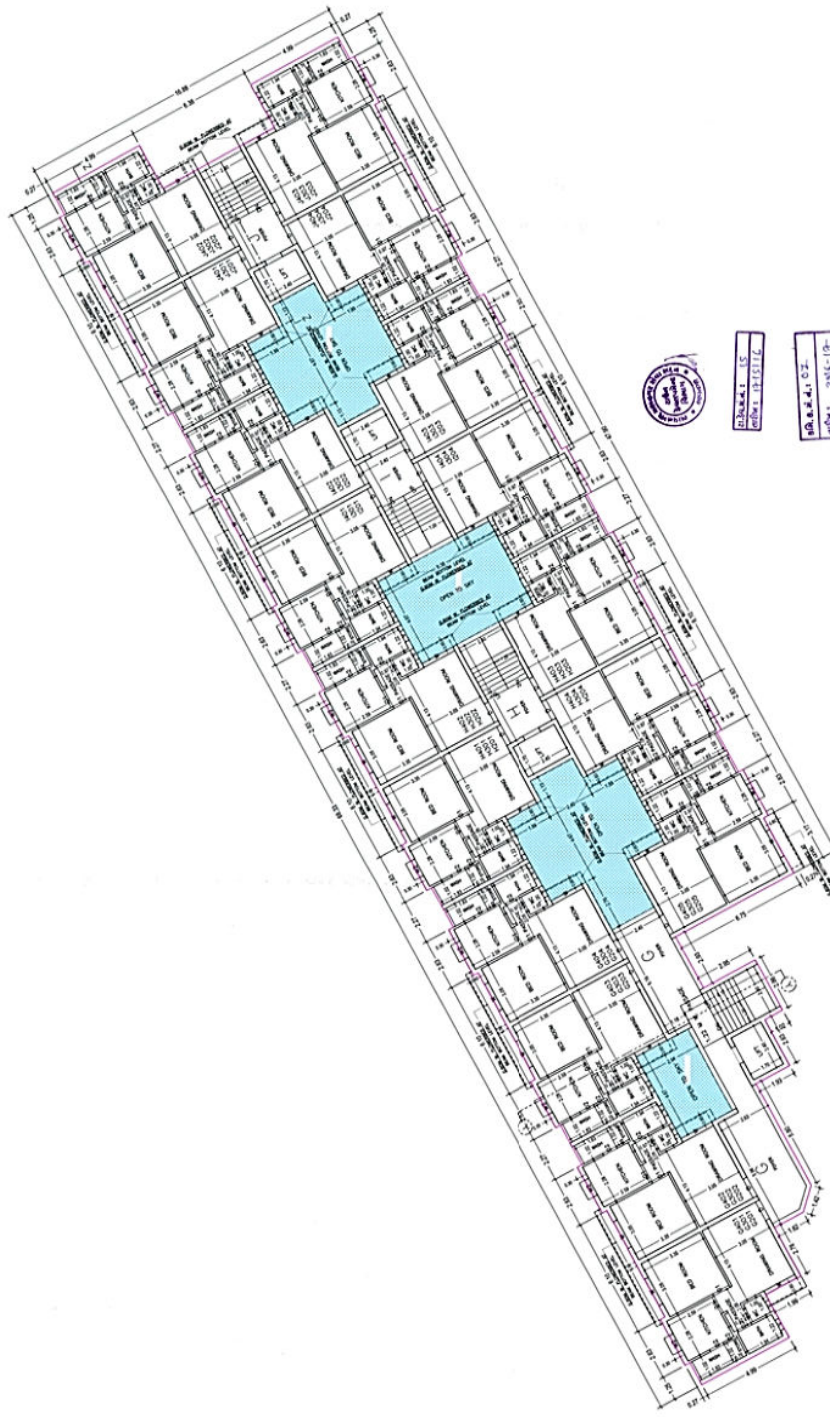

PLAN NO. 15
DATE: 12/12/16

MR. A. K. D. S.
OFFICE: 245-17



See notes before the plan is
approved. The plan is
not to be used for any other
purpose without the sanction
of the authority.

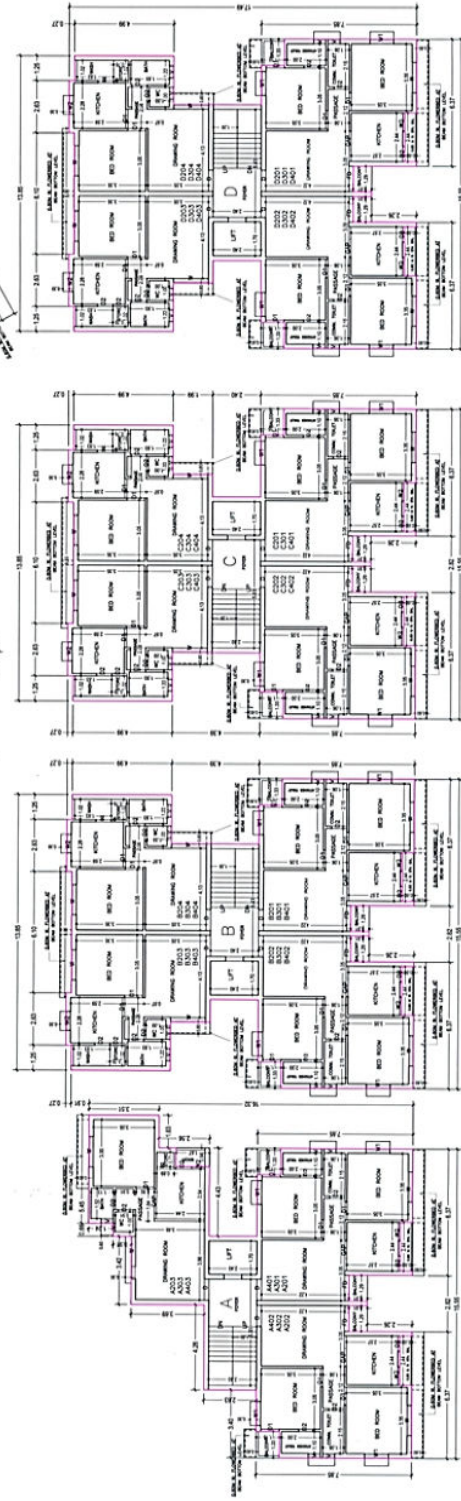



- 1. All the rooms are to be built with the same floor level.
- 2. The rooms are to be built with the same floor level.
- 3. The rooms are to be built with the same floor level.
- 4. The rooms are to be built with the same floor level.
- 5. The rooms are to be built with the same floor level.

TYPICAL - 2, 3, 4 FLOOR PLAN (SCALE 1:100)

OWNER'S NAME AND SIGNATURE	INTERIOR DESIGNER'S SIGNATURE	ARCHITECT'S NAME AND SIGNATURE
STRUCTURE ENGINEER	SUPERVISOR-1	SUPERVISOR-2
ST-04	INTERIOR DESIGNER	INTERIOR DESIGNER
DATE	DATE	DATE
PROJECT NO.	PROJECT NO.	PROJECT NO.

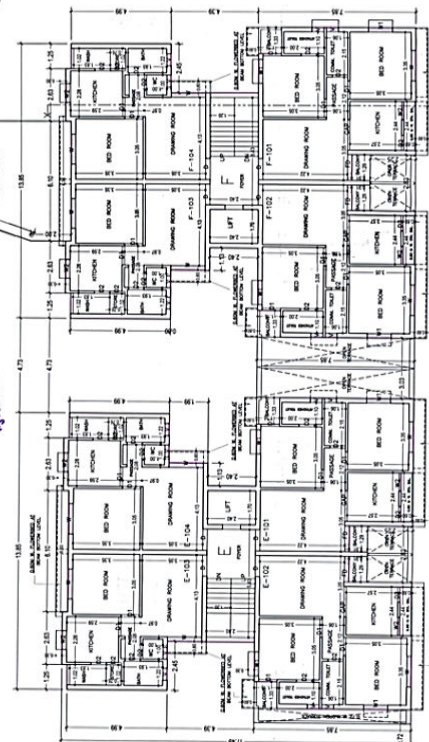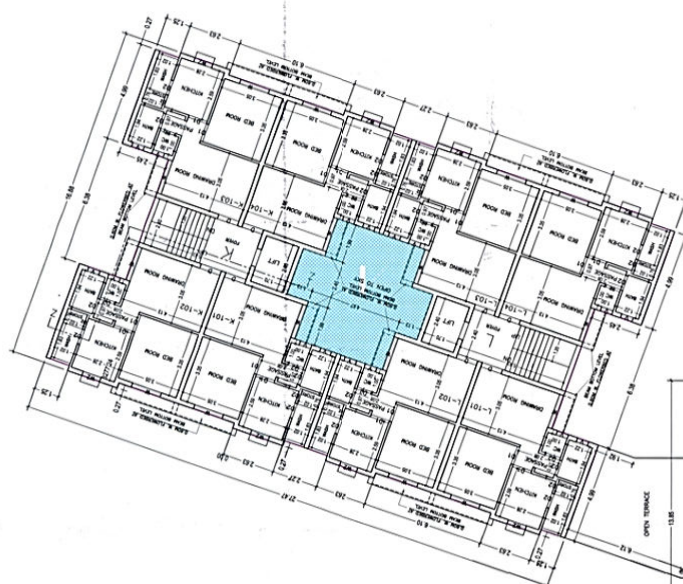

FIRST FLOOR PLAN (SCALE 1:100)

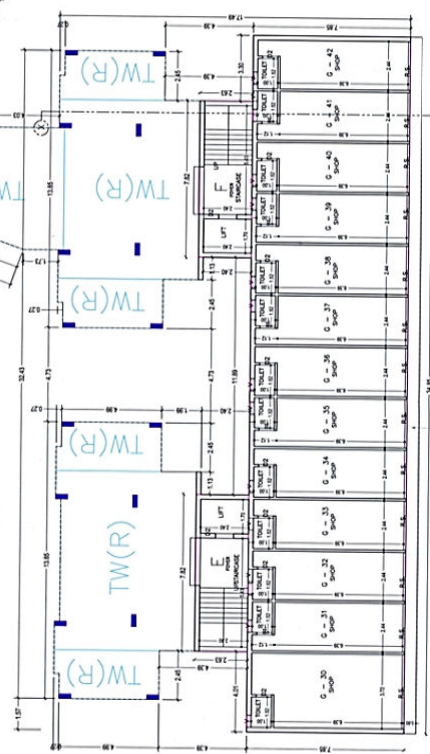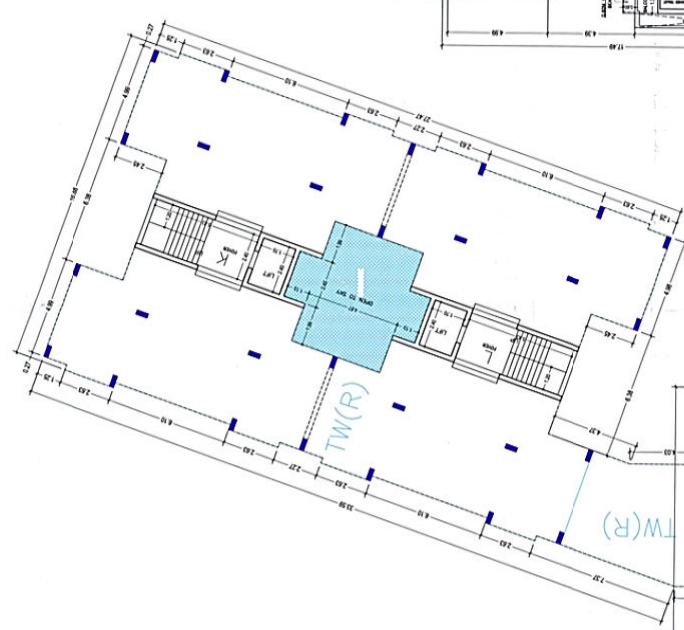

GROUND AND PARKING FLOOR PLAN (SCALE 1:100)

- 1. The plan is drawn in accordance with the provisions of the Gujarat Building Regulation, 1964 and the Gujarat Building Regulation, 1964.
સત્ય એન્ડ અર્થ એન્જીનિયરિંગ પ્રા. લિ.
સુપરવાઇઝર
સુપરવાઇઝર

OWNER'S NAME AND ADDRESS	ARCHITECT'S NAME AND SIGNATURE
KRISHNA K. DODIA AND MANISHA M. DODIA 537/2, 537/1	HITESH KADAVYA ER - 31
STRUCTURE ENGINEER	SUPERVISOR-1
HITESH KADAVYA ER - 03	ANISH D. SHAM JUNIOR ENGINEER RAC LIC No. 237
ME	TPD TDO
APPROVED	