


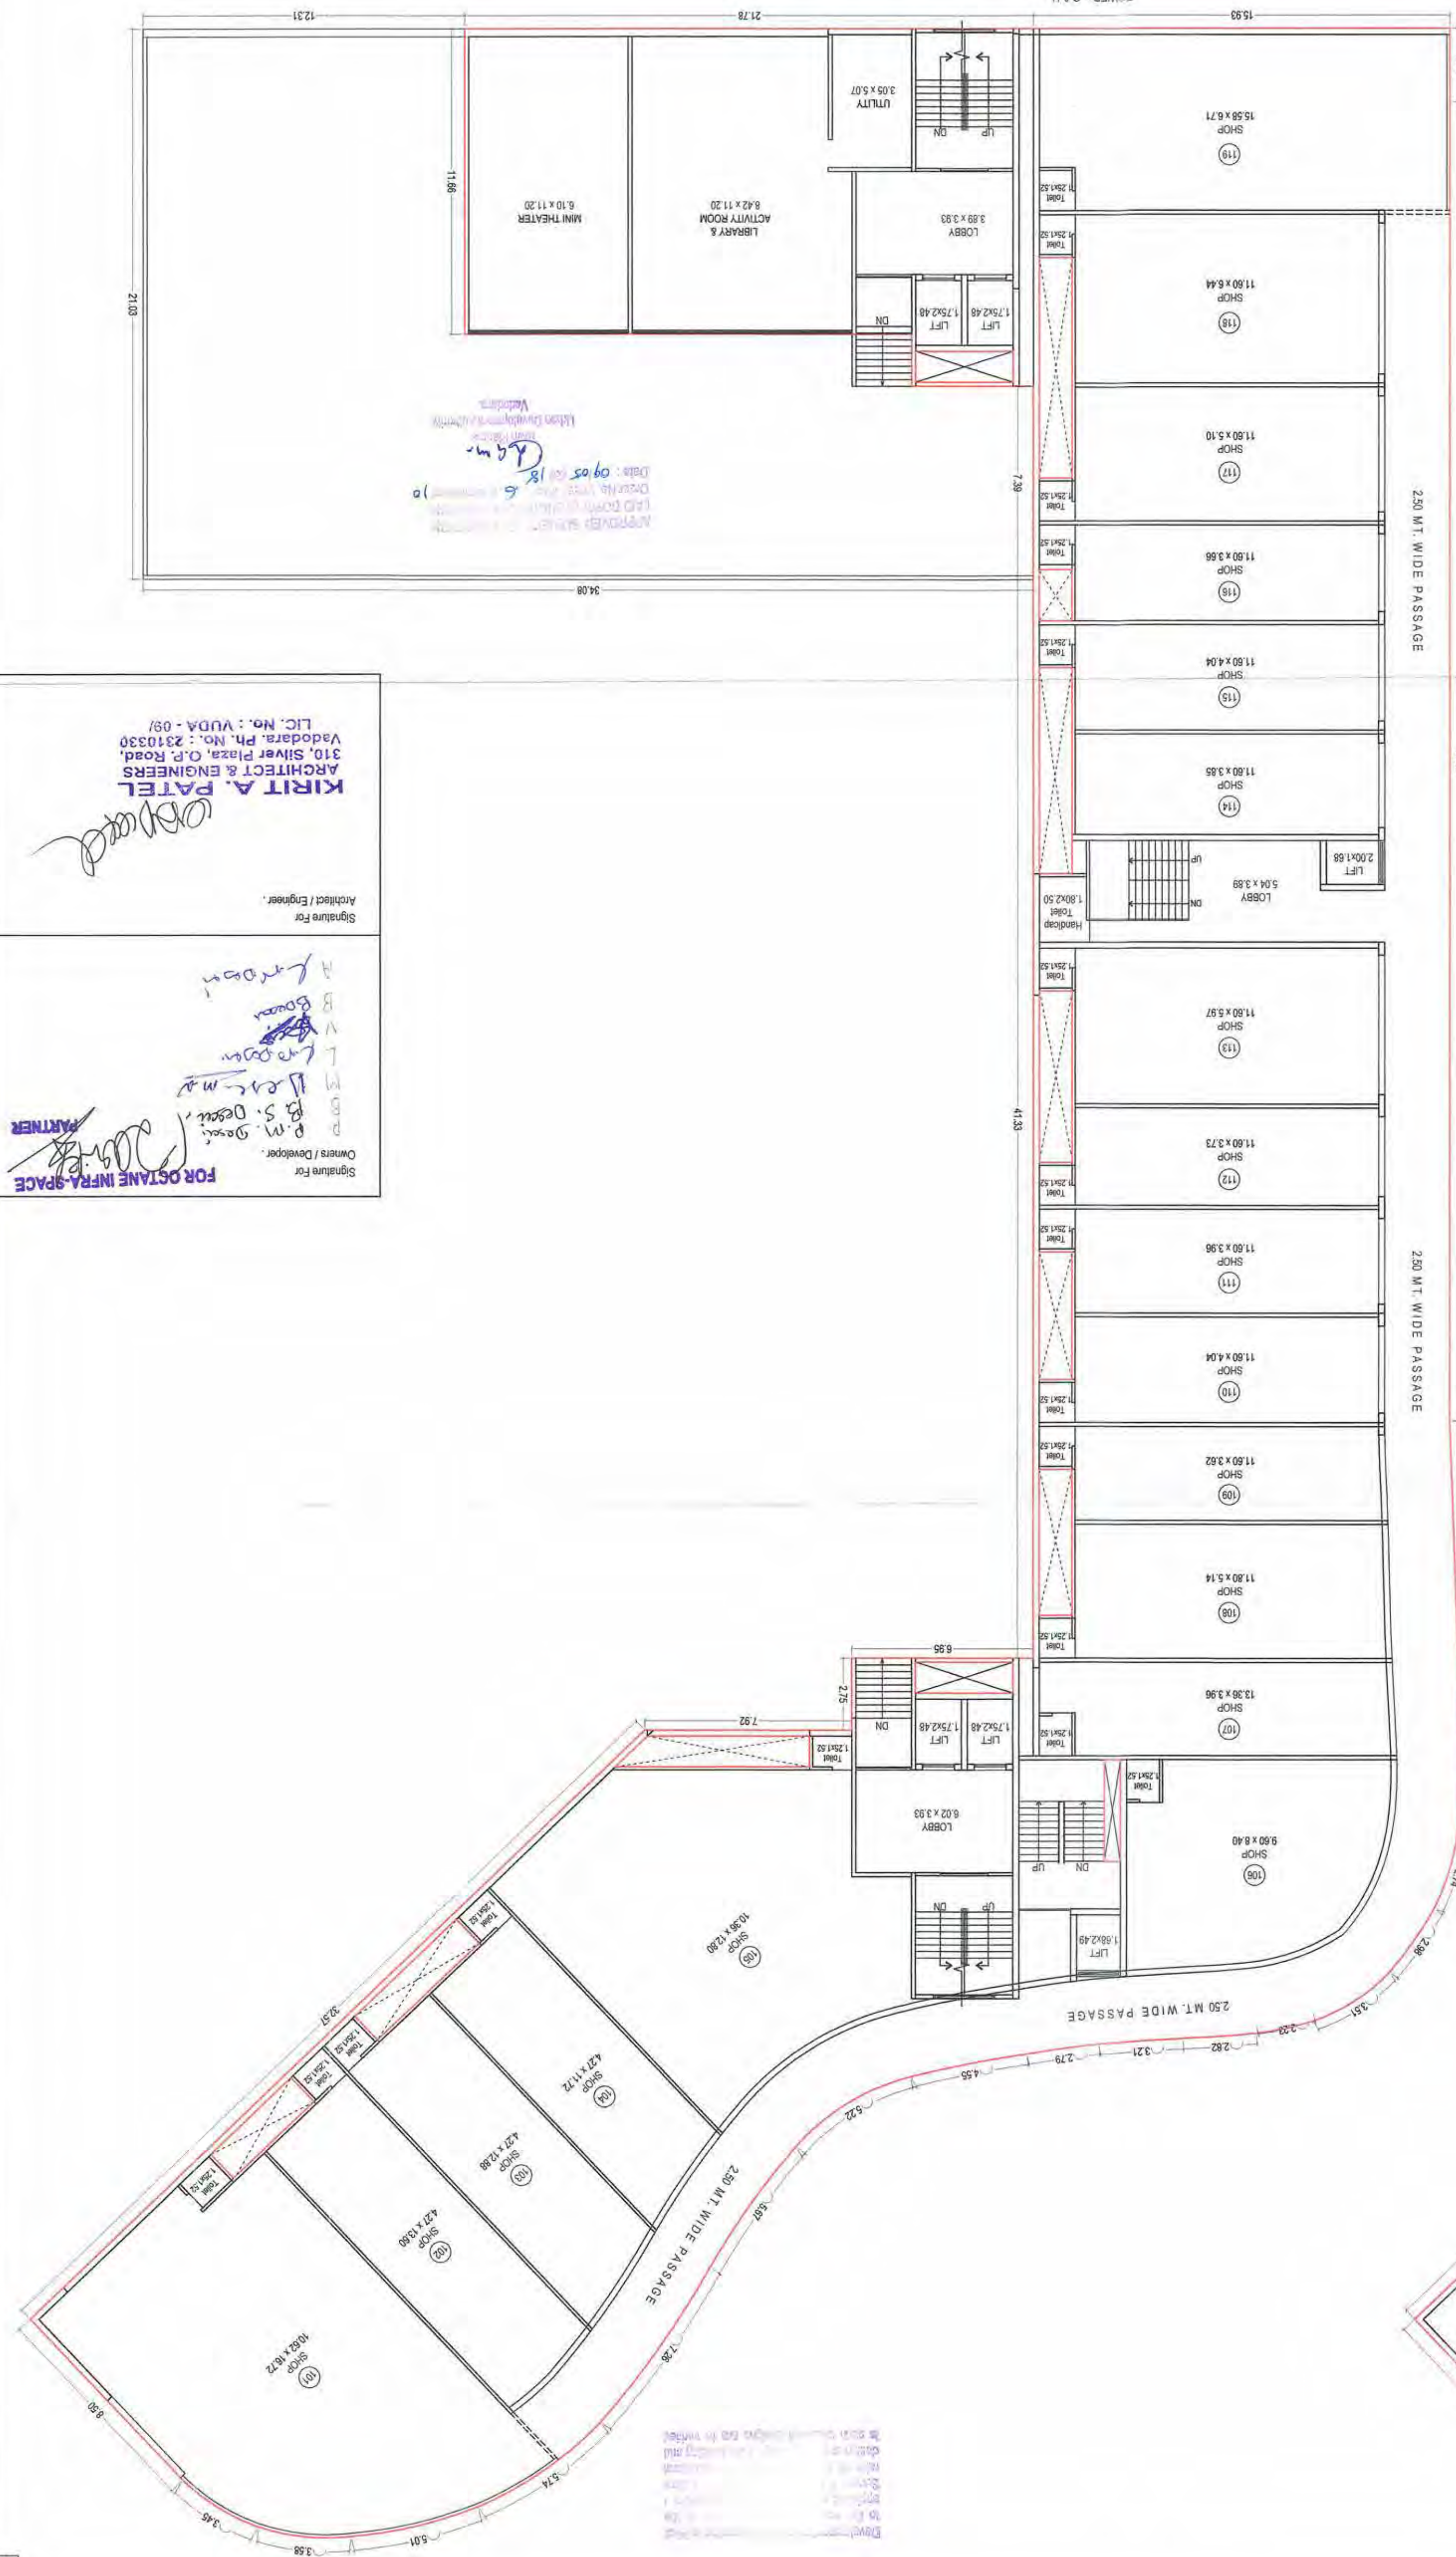

PARTNER

FOR OCTANE INFRA-SPACE

B.P.M. O'Shea
B.S. O'Shea
J. S. O'Shea
L. S. O'Shea
M. S. O'Shea
N. S. O'Shea
O. S. O'Shea
P. S. O'Shea
Q. S. O'Shea
R. S. O'Shea
S. S. O'Shea
T. S. O'Shea
U. S. O'Shea
V. S. O'Shea
W. S. O'Shea
X. S. O'Shea
Y. S. O'Shea
Z. S. O'Shea

Signature For:
Name / Director.

Signature For
Owners / Developer .





FOR OCTANE INFRA-SPACE 5/8

DATE

KIRIT A PATEL
ARCHITECT & ENGINEERS
310, Silver Plaza, O.P. Road,
Vadodra, Gujarat - 390030
U.C. No. : VUDA 109

Signature For
Architect / Engineer




P. M. Patel
P. M. Patel
P. M. Patel
P. M. Patel
P. M. Patel
P. M. Patel

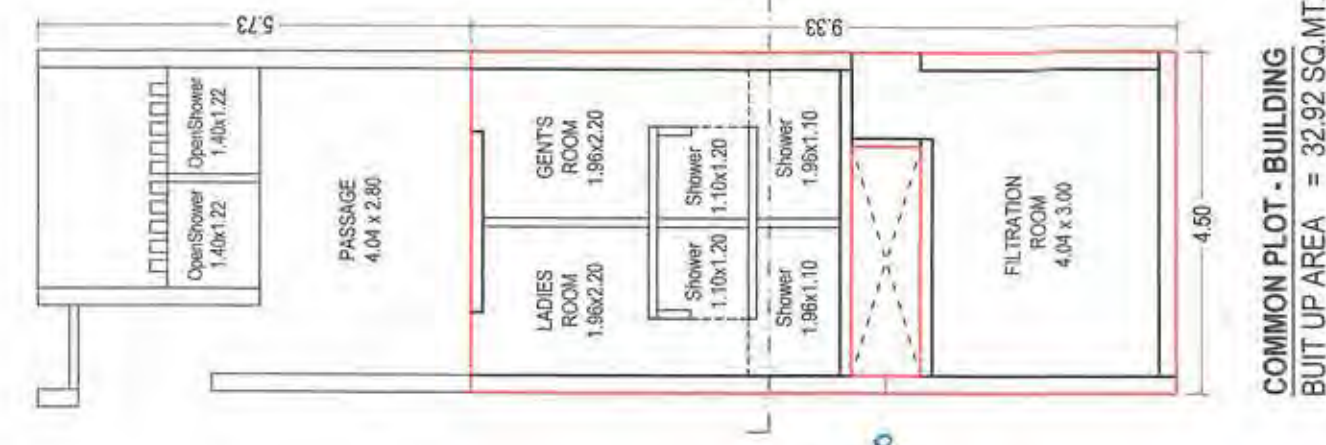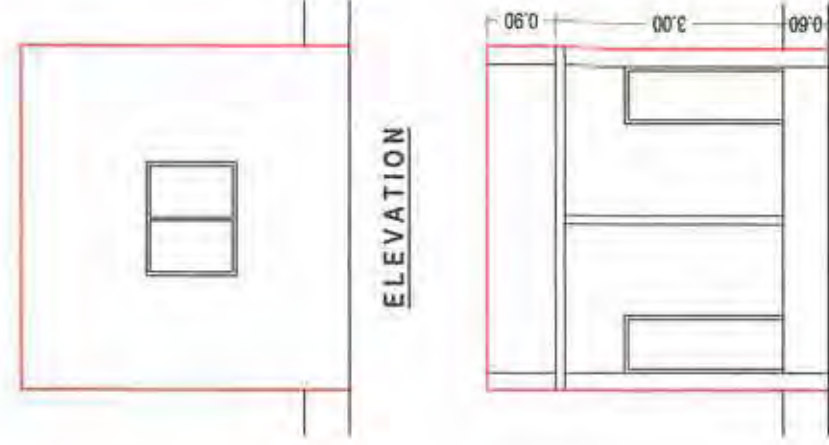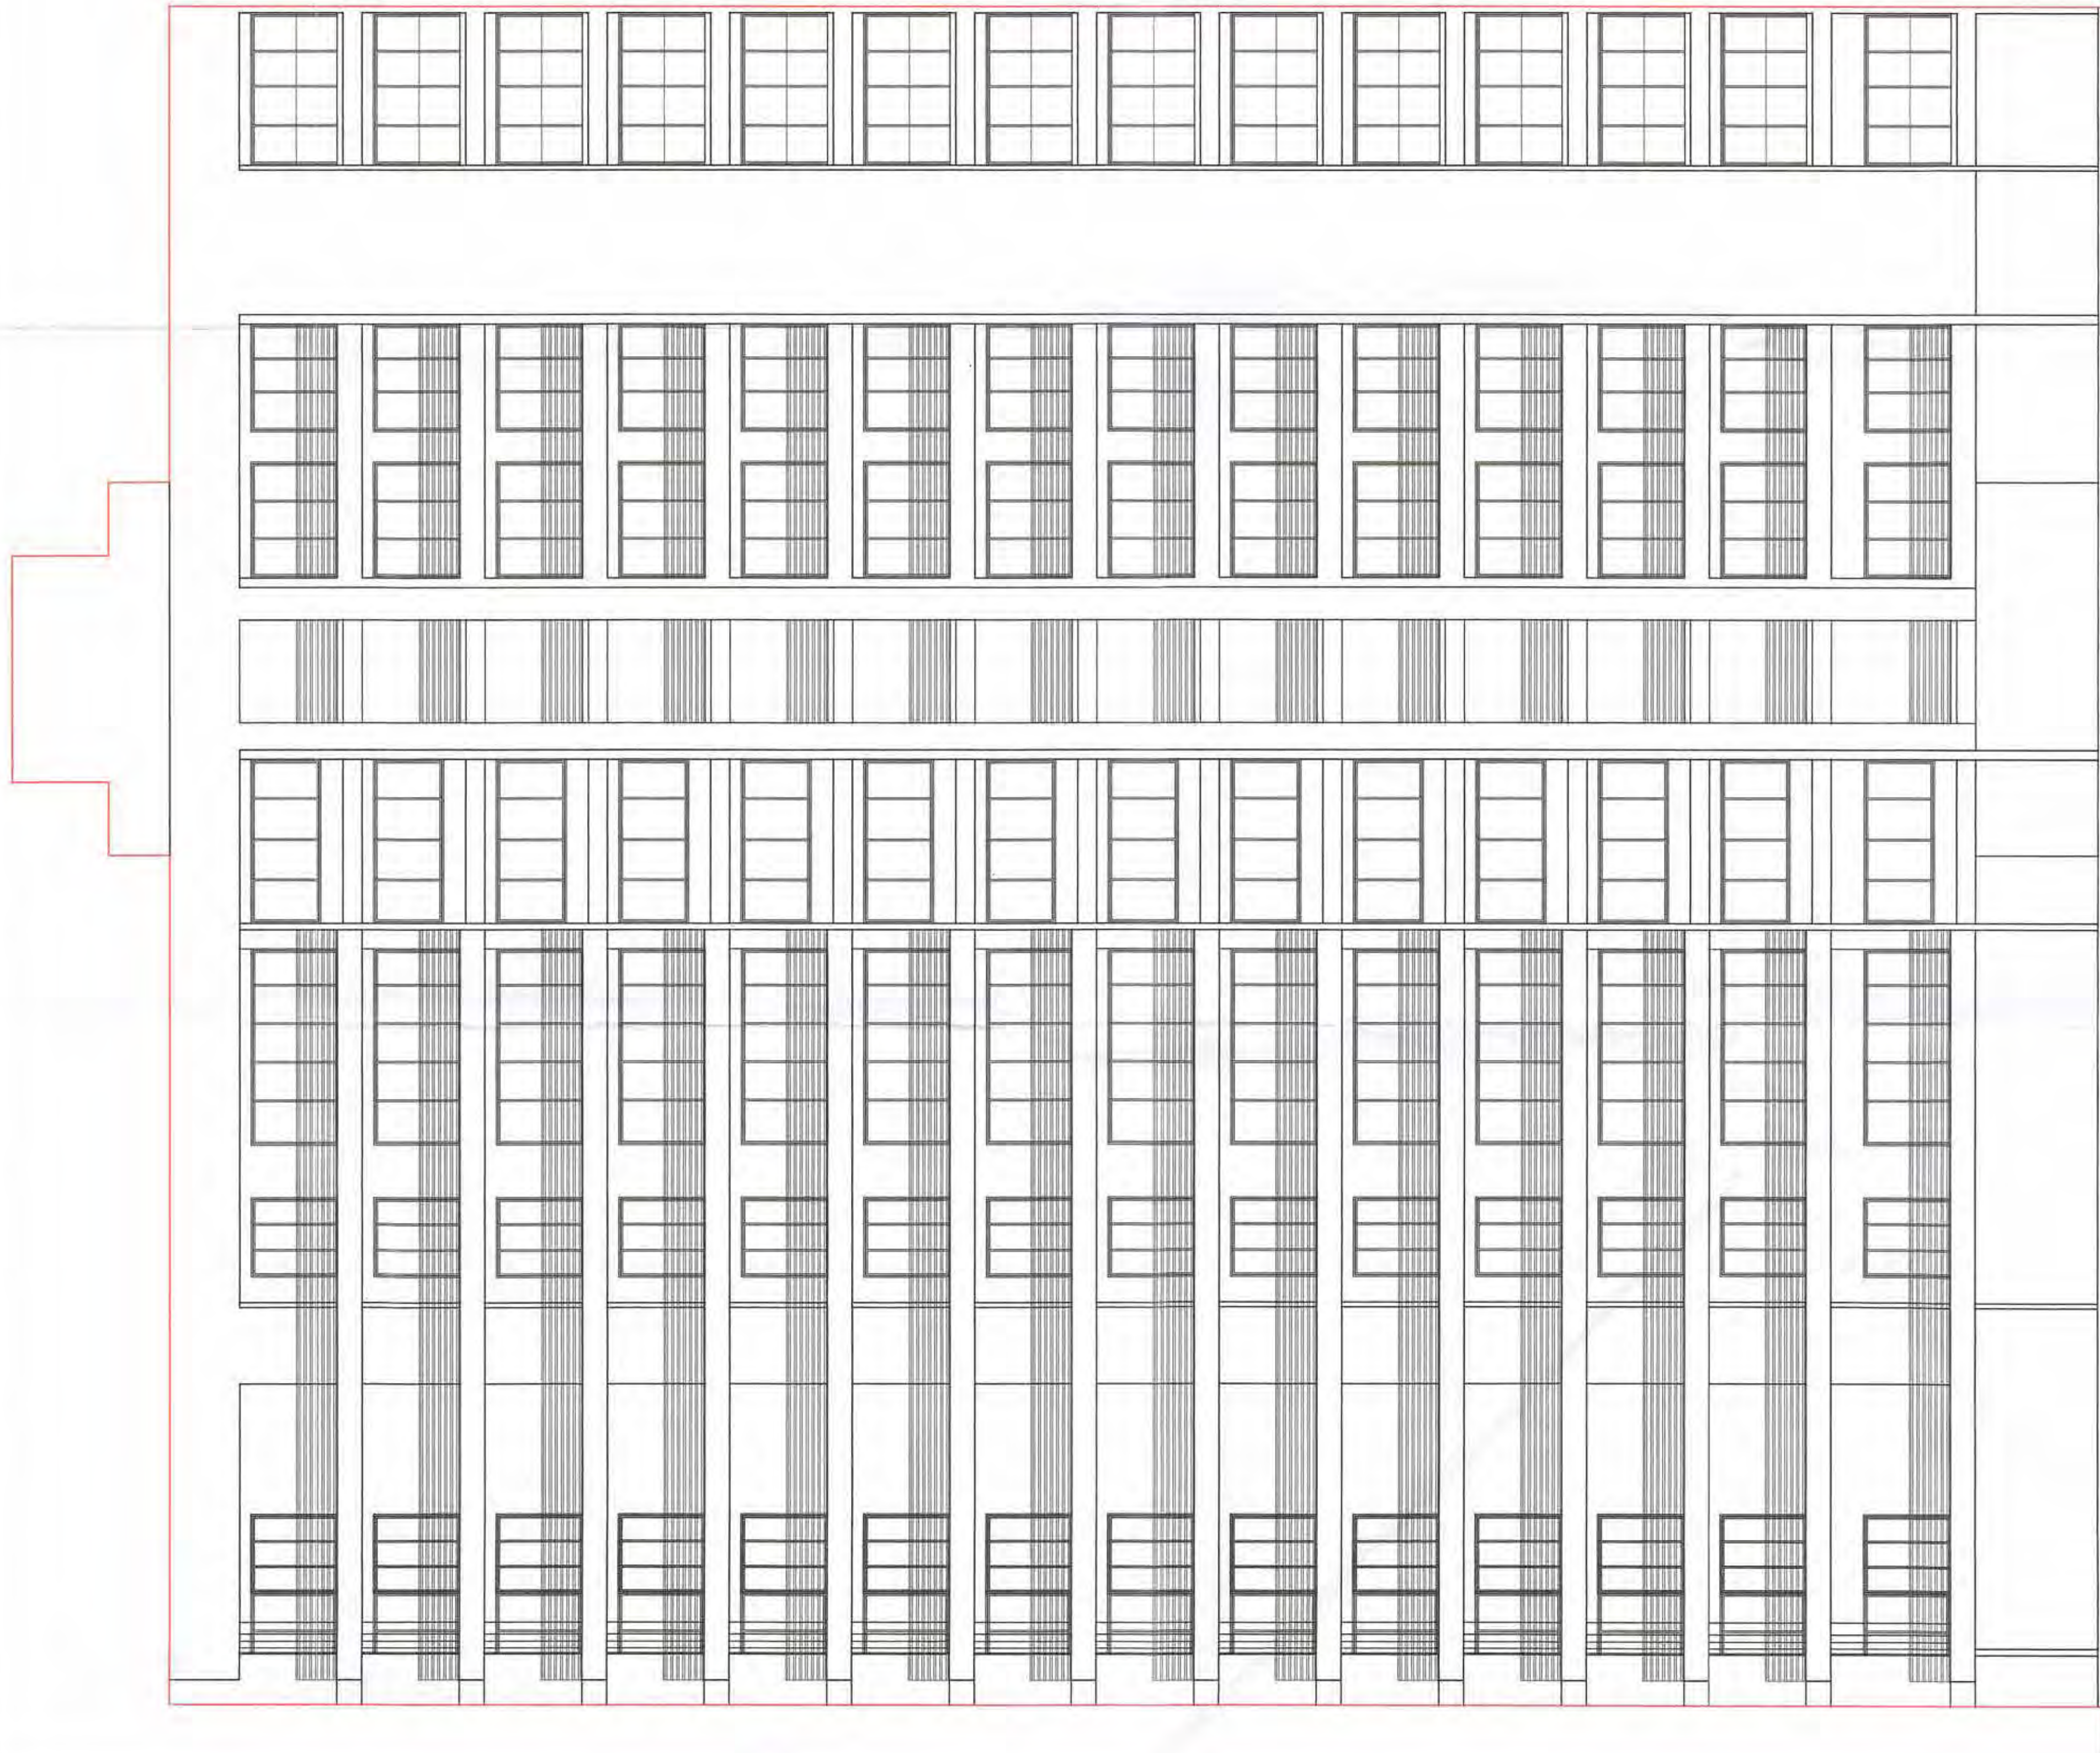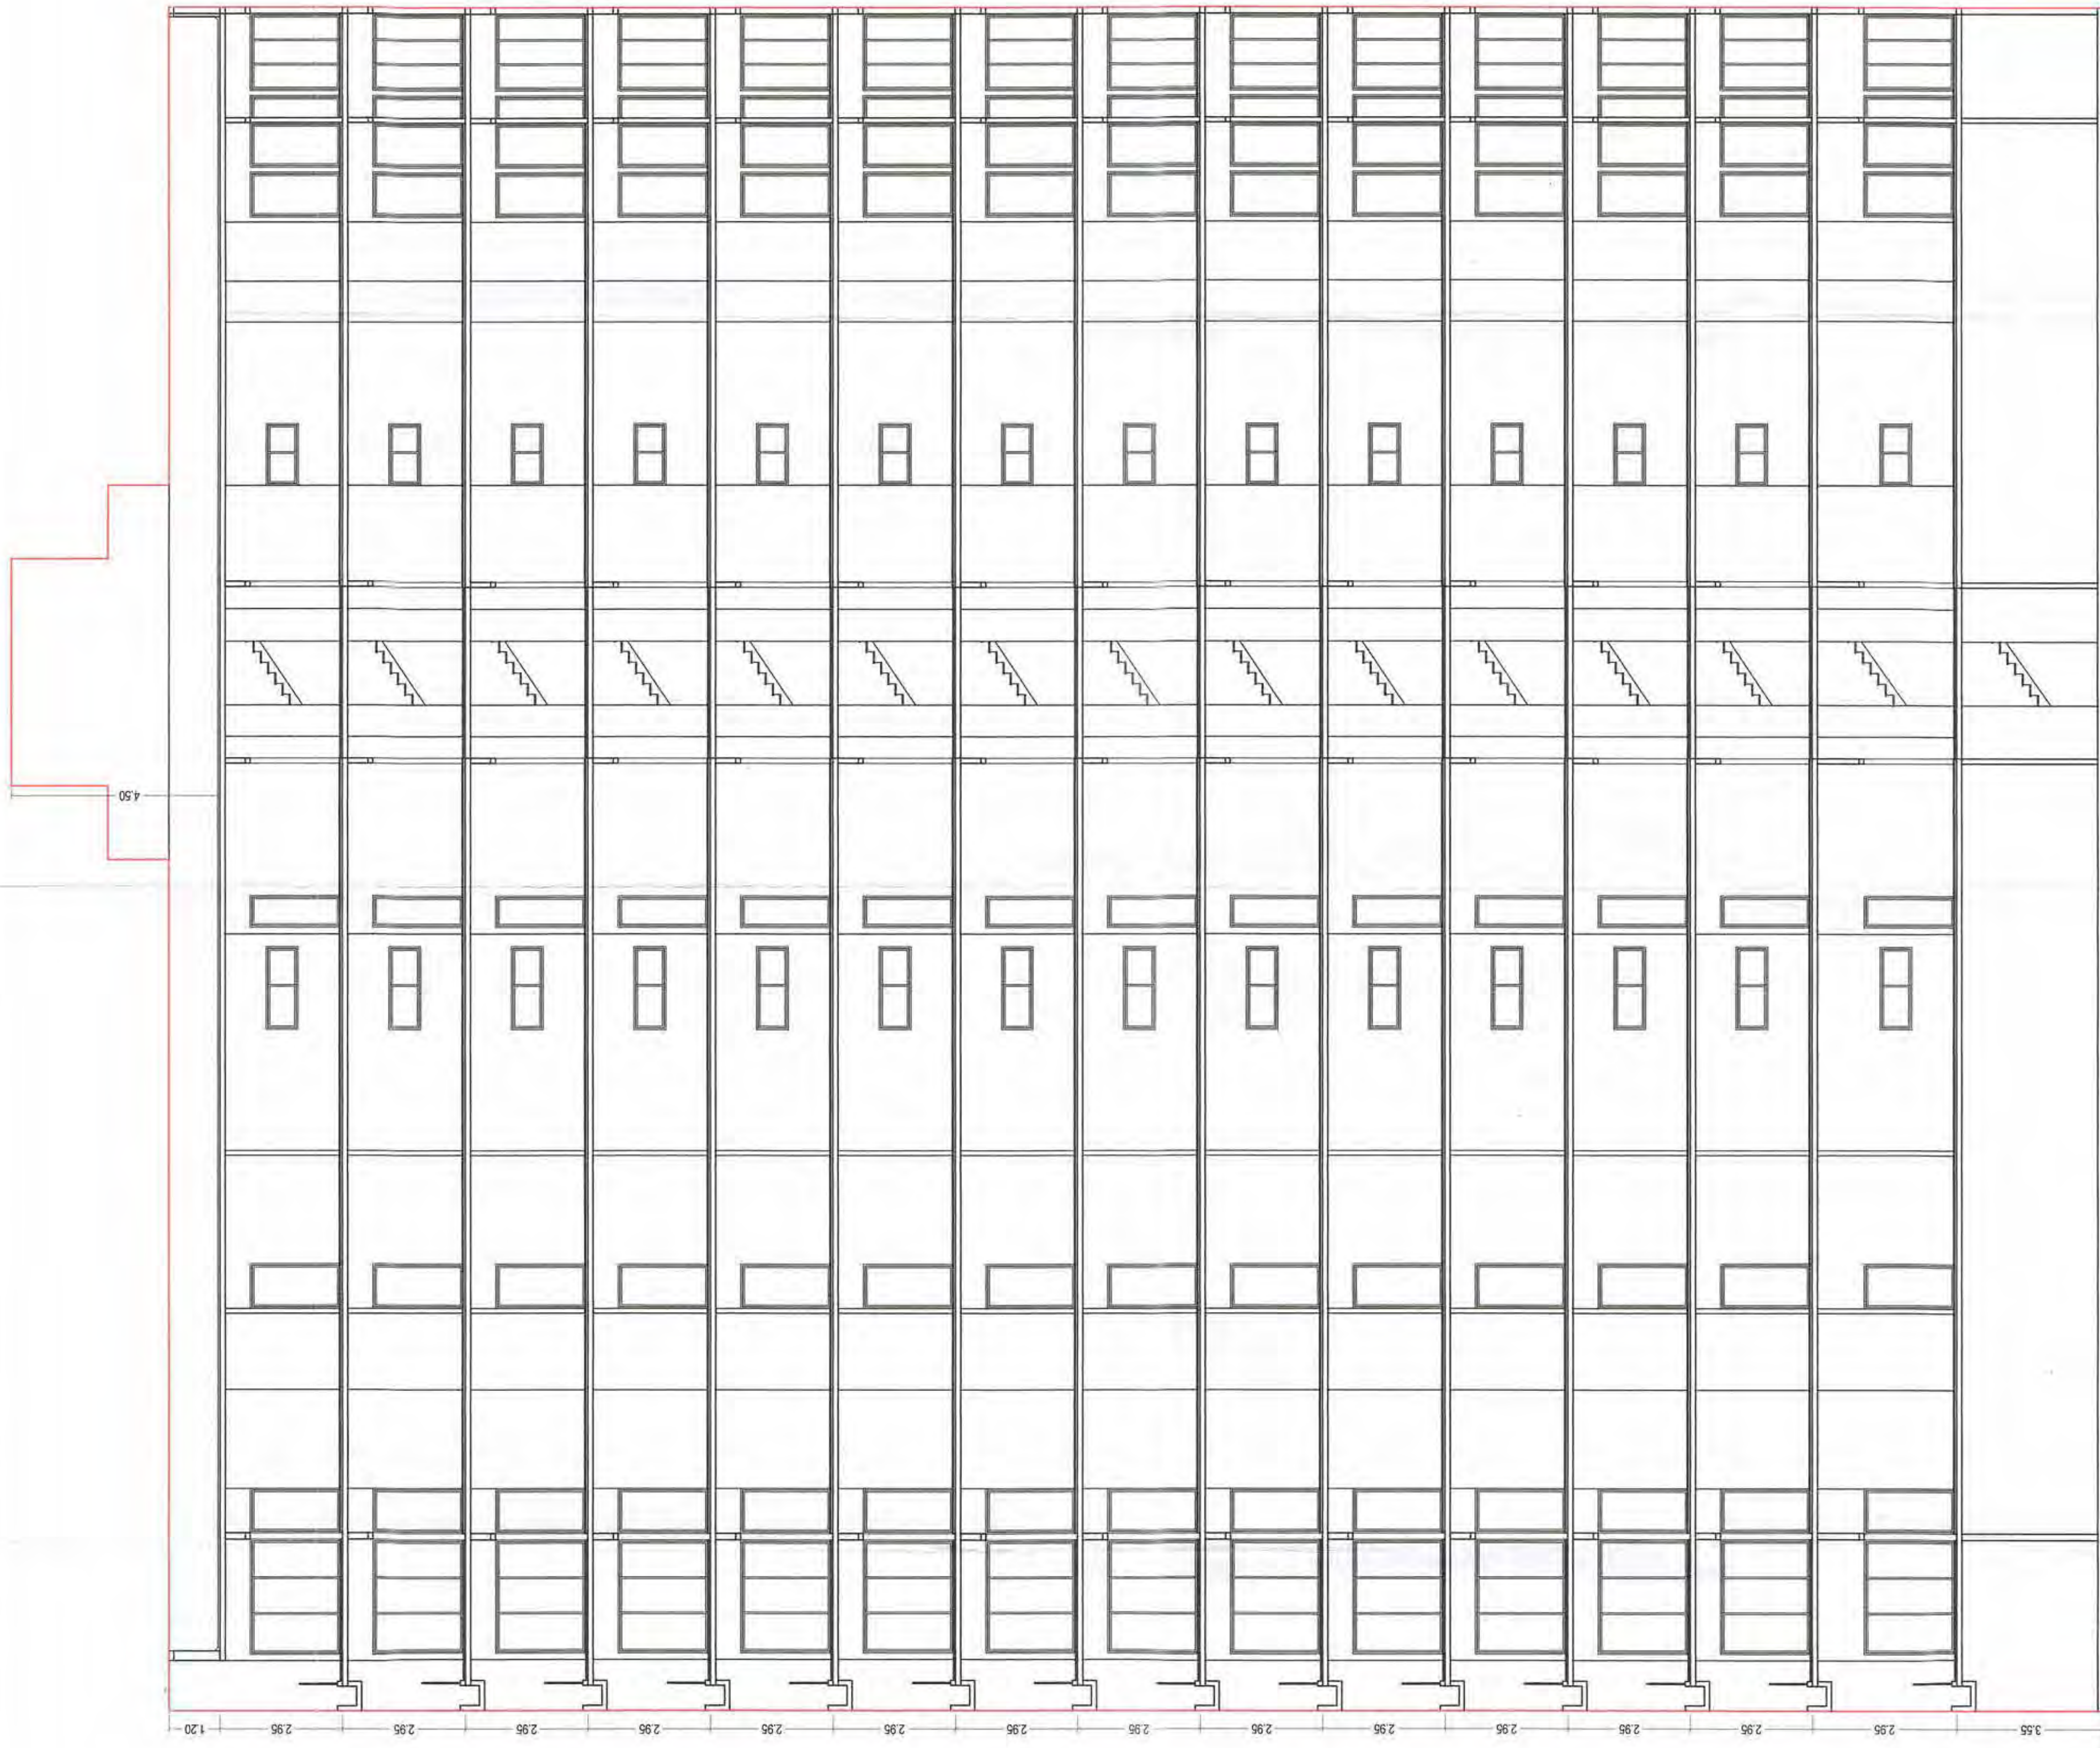

TOWER - D & E
14TH FLOOR PLAN
BUILT UP AREA = 434.82 SQ.MT.
= 43.82 X 2 (Tower) = 87.64 SQ.MT.
F.S.I. AREA = 372.82 SQ.MT.
= 37.28 X 2 (Tower) = 74.56 SQ.MT.

TOWER - D & E
1ST TO 13TH FLOOR PLAN
BUILT UP AREA = 485.77 SQ.MT.
= 48.57 X 13 (Floor) = 631.51 SQ.MT.
F.S.I. AREA = 421.02 SQ.MT.
= 42.10 X 13 (Floor) = 547.30 SQ.MT.


PROPOSED BUILDING PLAN FOR P.NO. :- 12 & 109, T.P. 1, AT VILL. :- BHAYALI, DIST. :- VADODARA ...

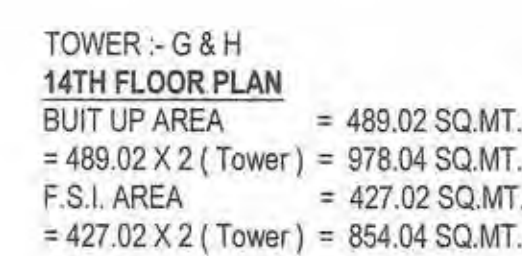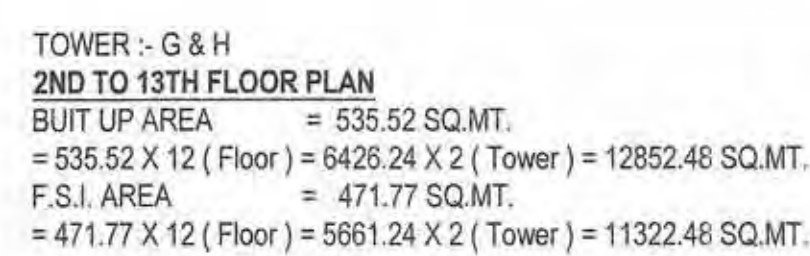 

Signature For
Architect / Engineer .



KIRIT A. PATEL
ARCHITECT & ENGINEERS
310, Silver Plaza, O.P. Road,
Vadodara. Ph. No. : 2310330
LIC. No. : VUDA - 09/

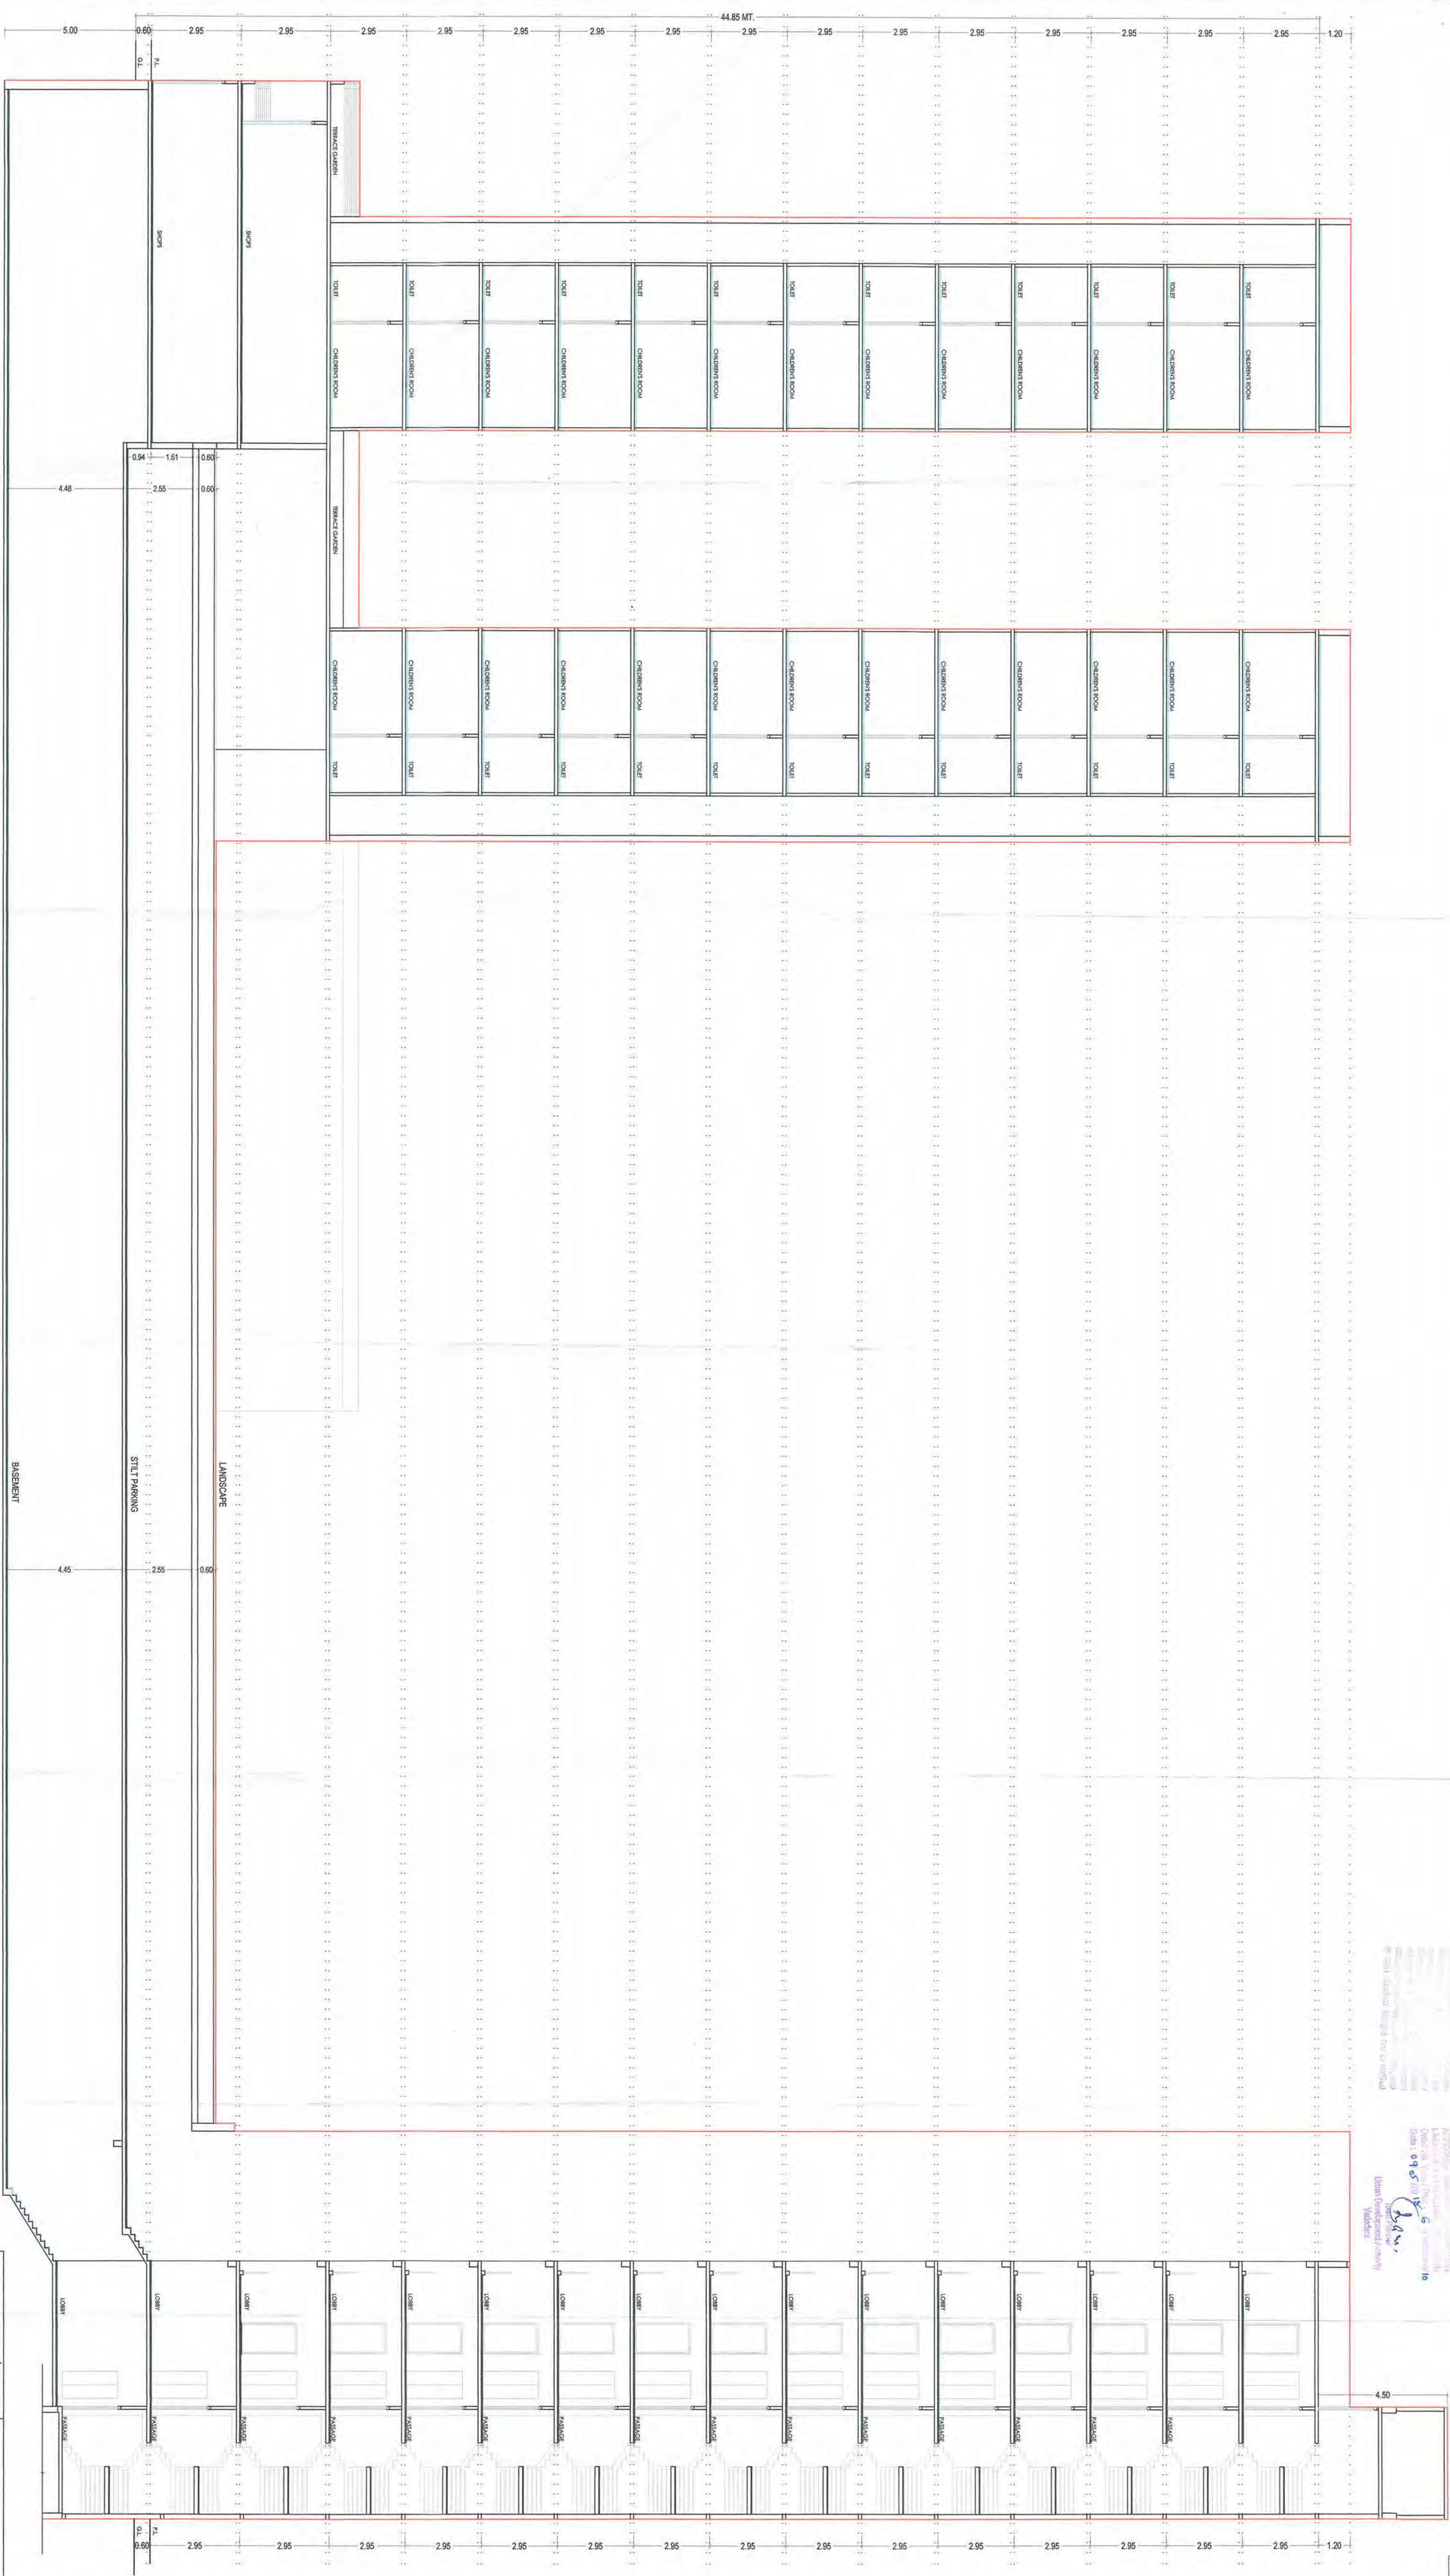

SECTION 'F-F'

PROPOSED BUILDING PLAN FOR F.P.NO :- 12 & 109, T.P. 1, AT VILL :- BHAYALI, DIST :- VADODARA




Signature For
Owens Development,
P. M. Owens,
B (3.5 S. 0.684)
M (1.6 S. 0.74)
L (0.5 S. 0.74)
V (0.5 S. 0.74)
B (0.5 S. 0.74)

FOR OCTANE INFRA SPACE


Signature For
Architect/Engineer
KIRIT A. PATEL
ARCHITECT & ENGINEERS
3101, Silver Plaza, C-211033
Mumbai, Pin-400 033
Etc. No. : YUDA - 09

Specialist For
Owner: **PORTHANE INFRA SPACE**
P & P M G S
B - S Design
M - Design
L - Design (DOA)
B - Design


Specialist For
Architect Engineer:
KIRTI A. PATEL
310, Silver Plaza, 3rd Floor,
Vadodra, Gujarat - 390 001
LIC No. : VUDA - 097

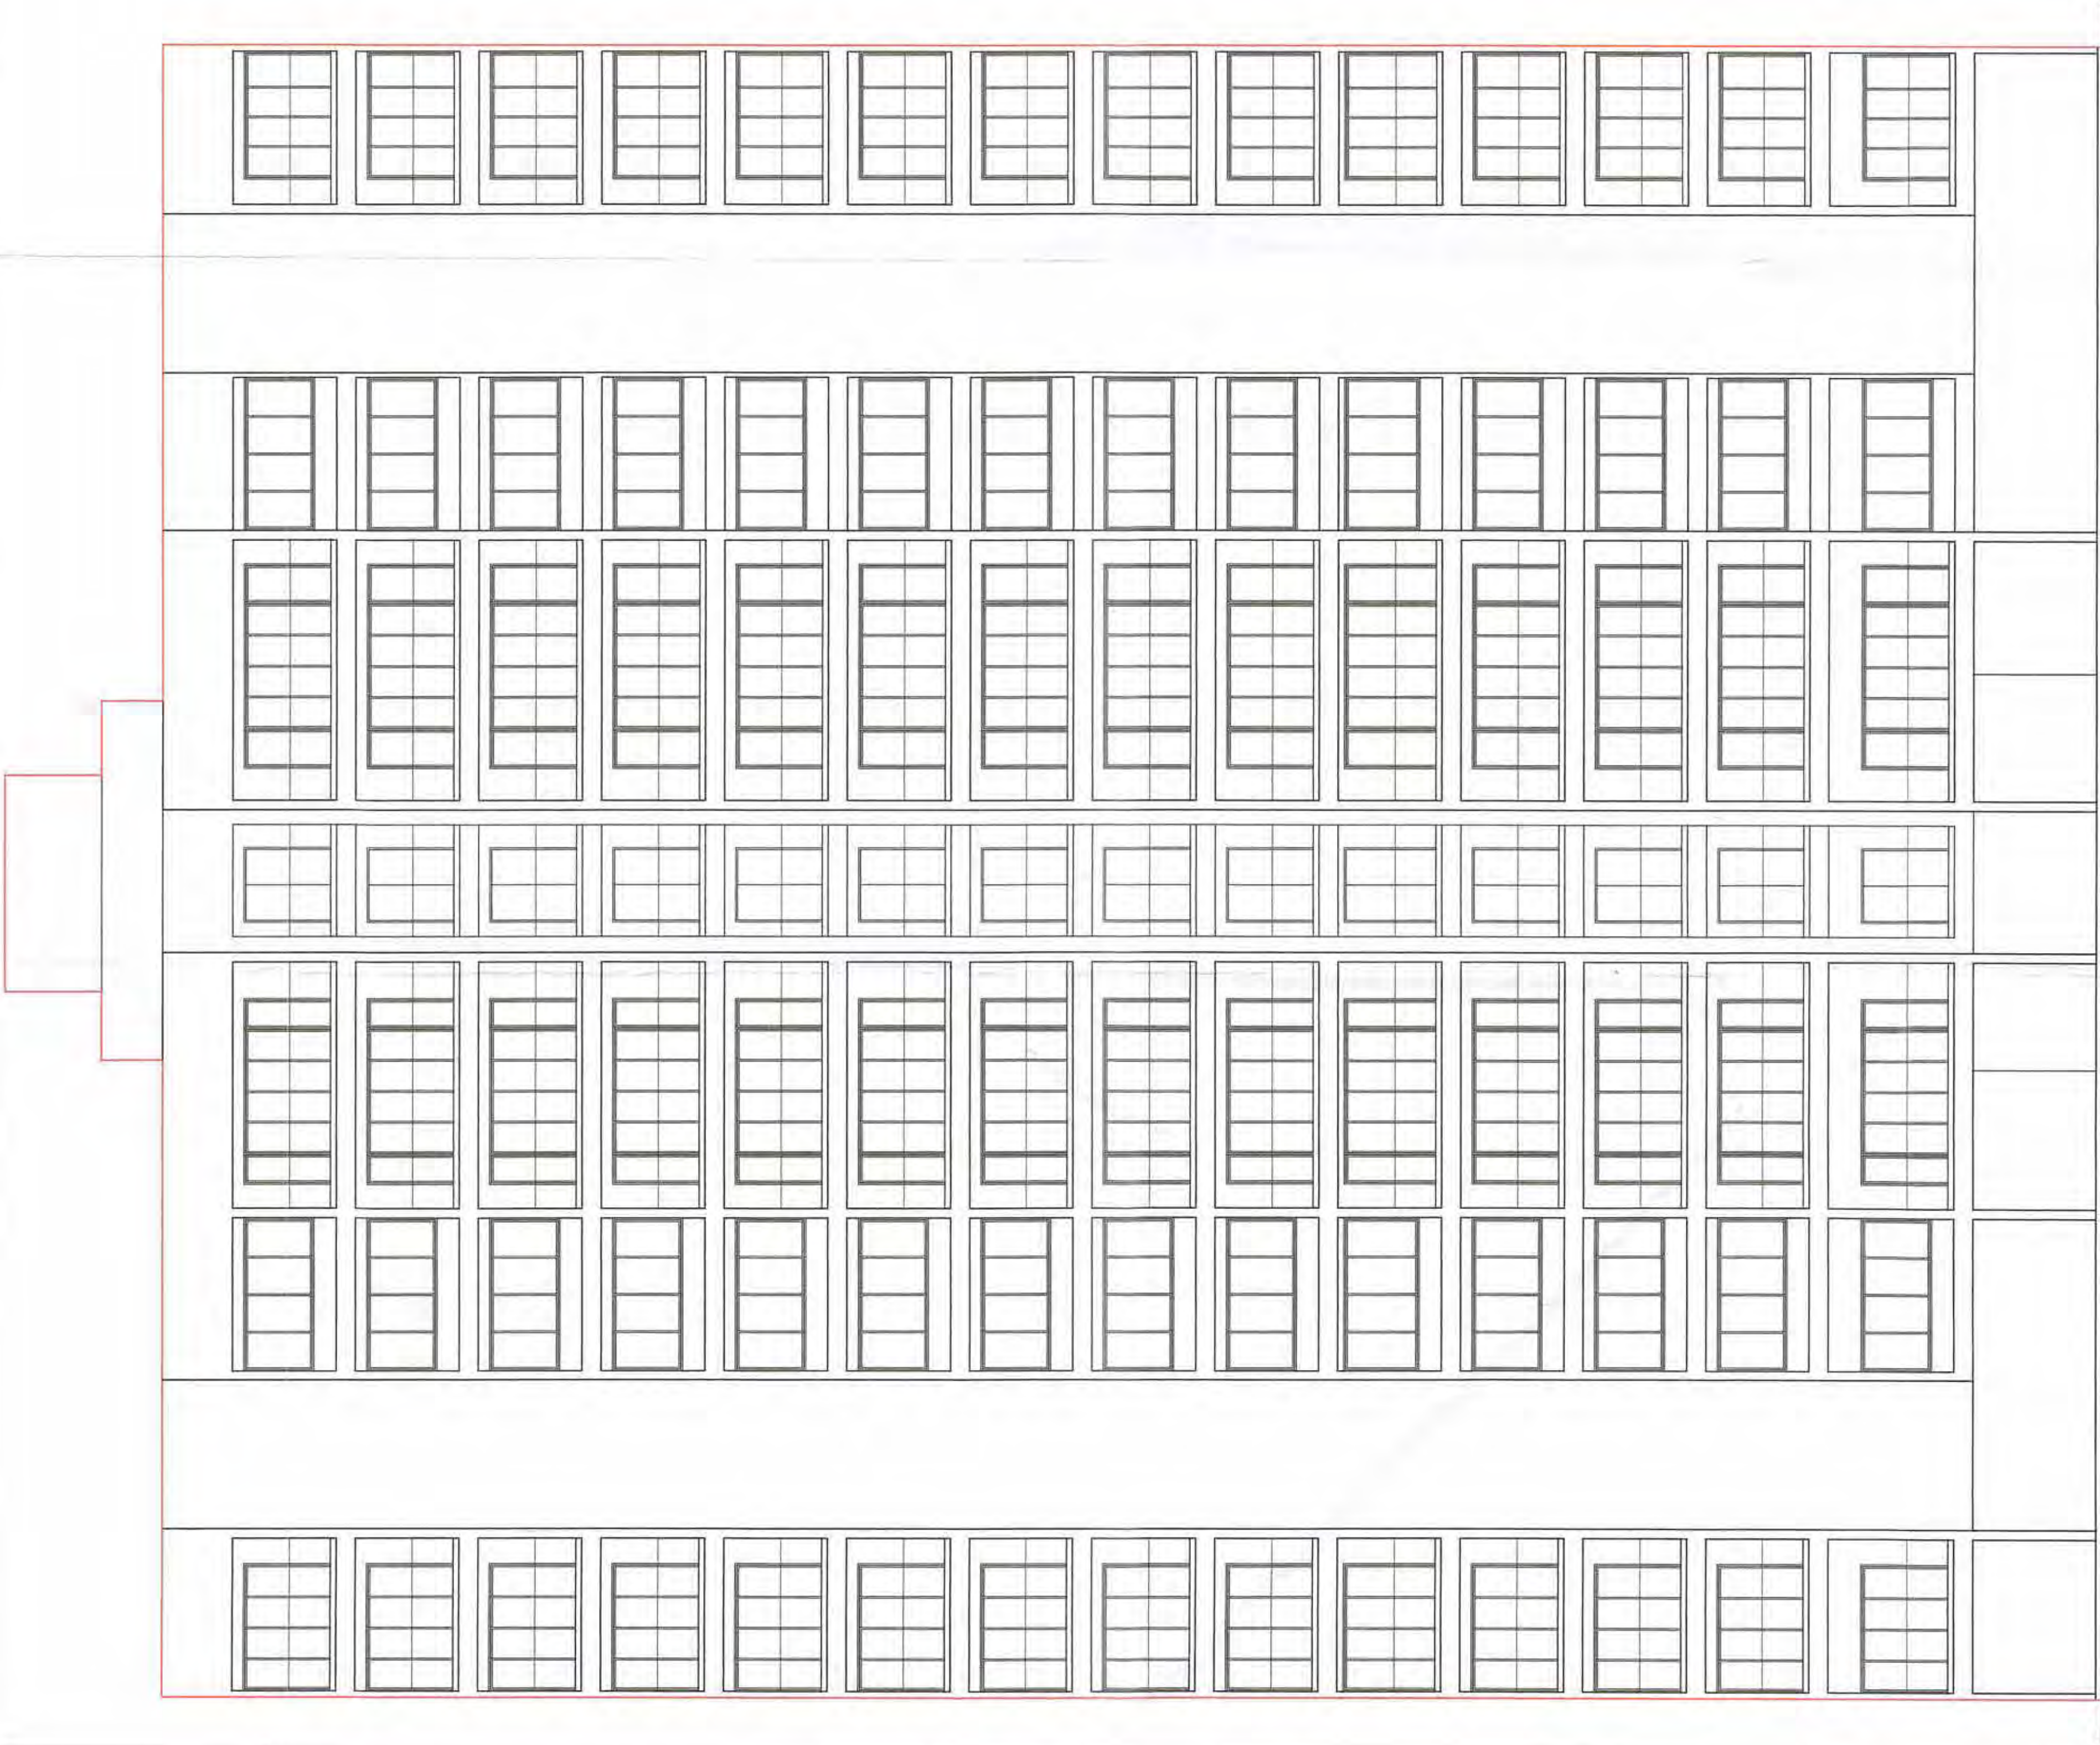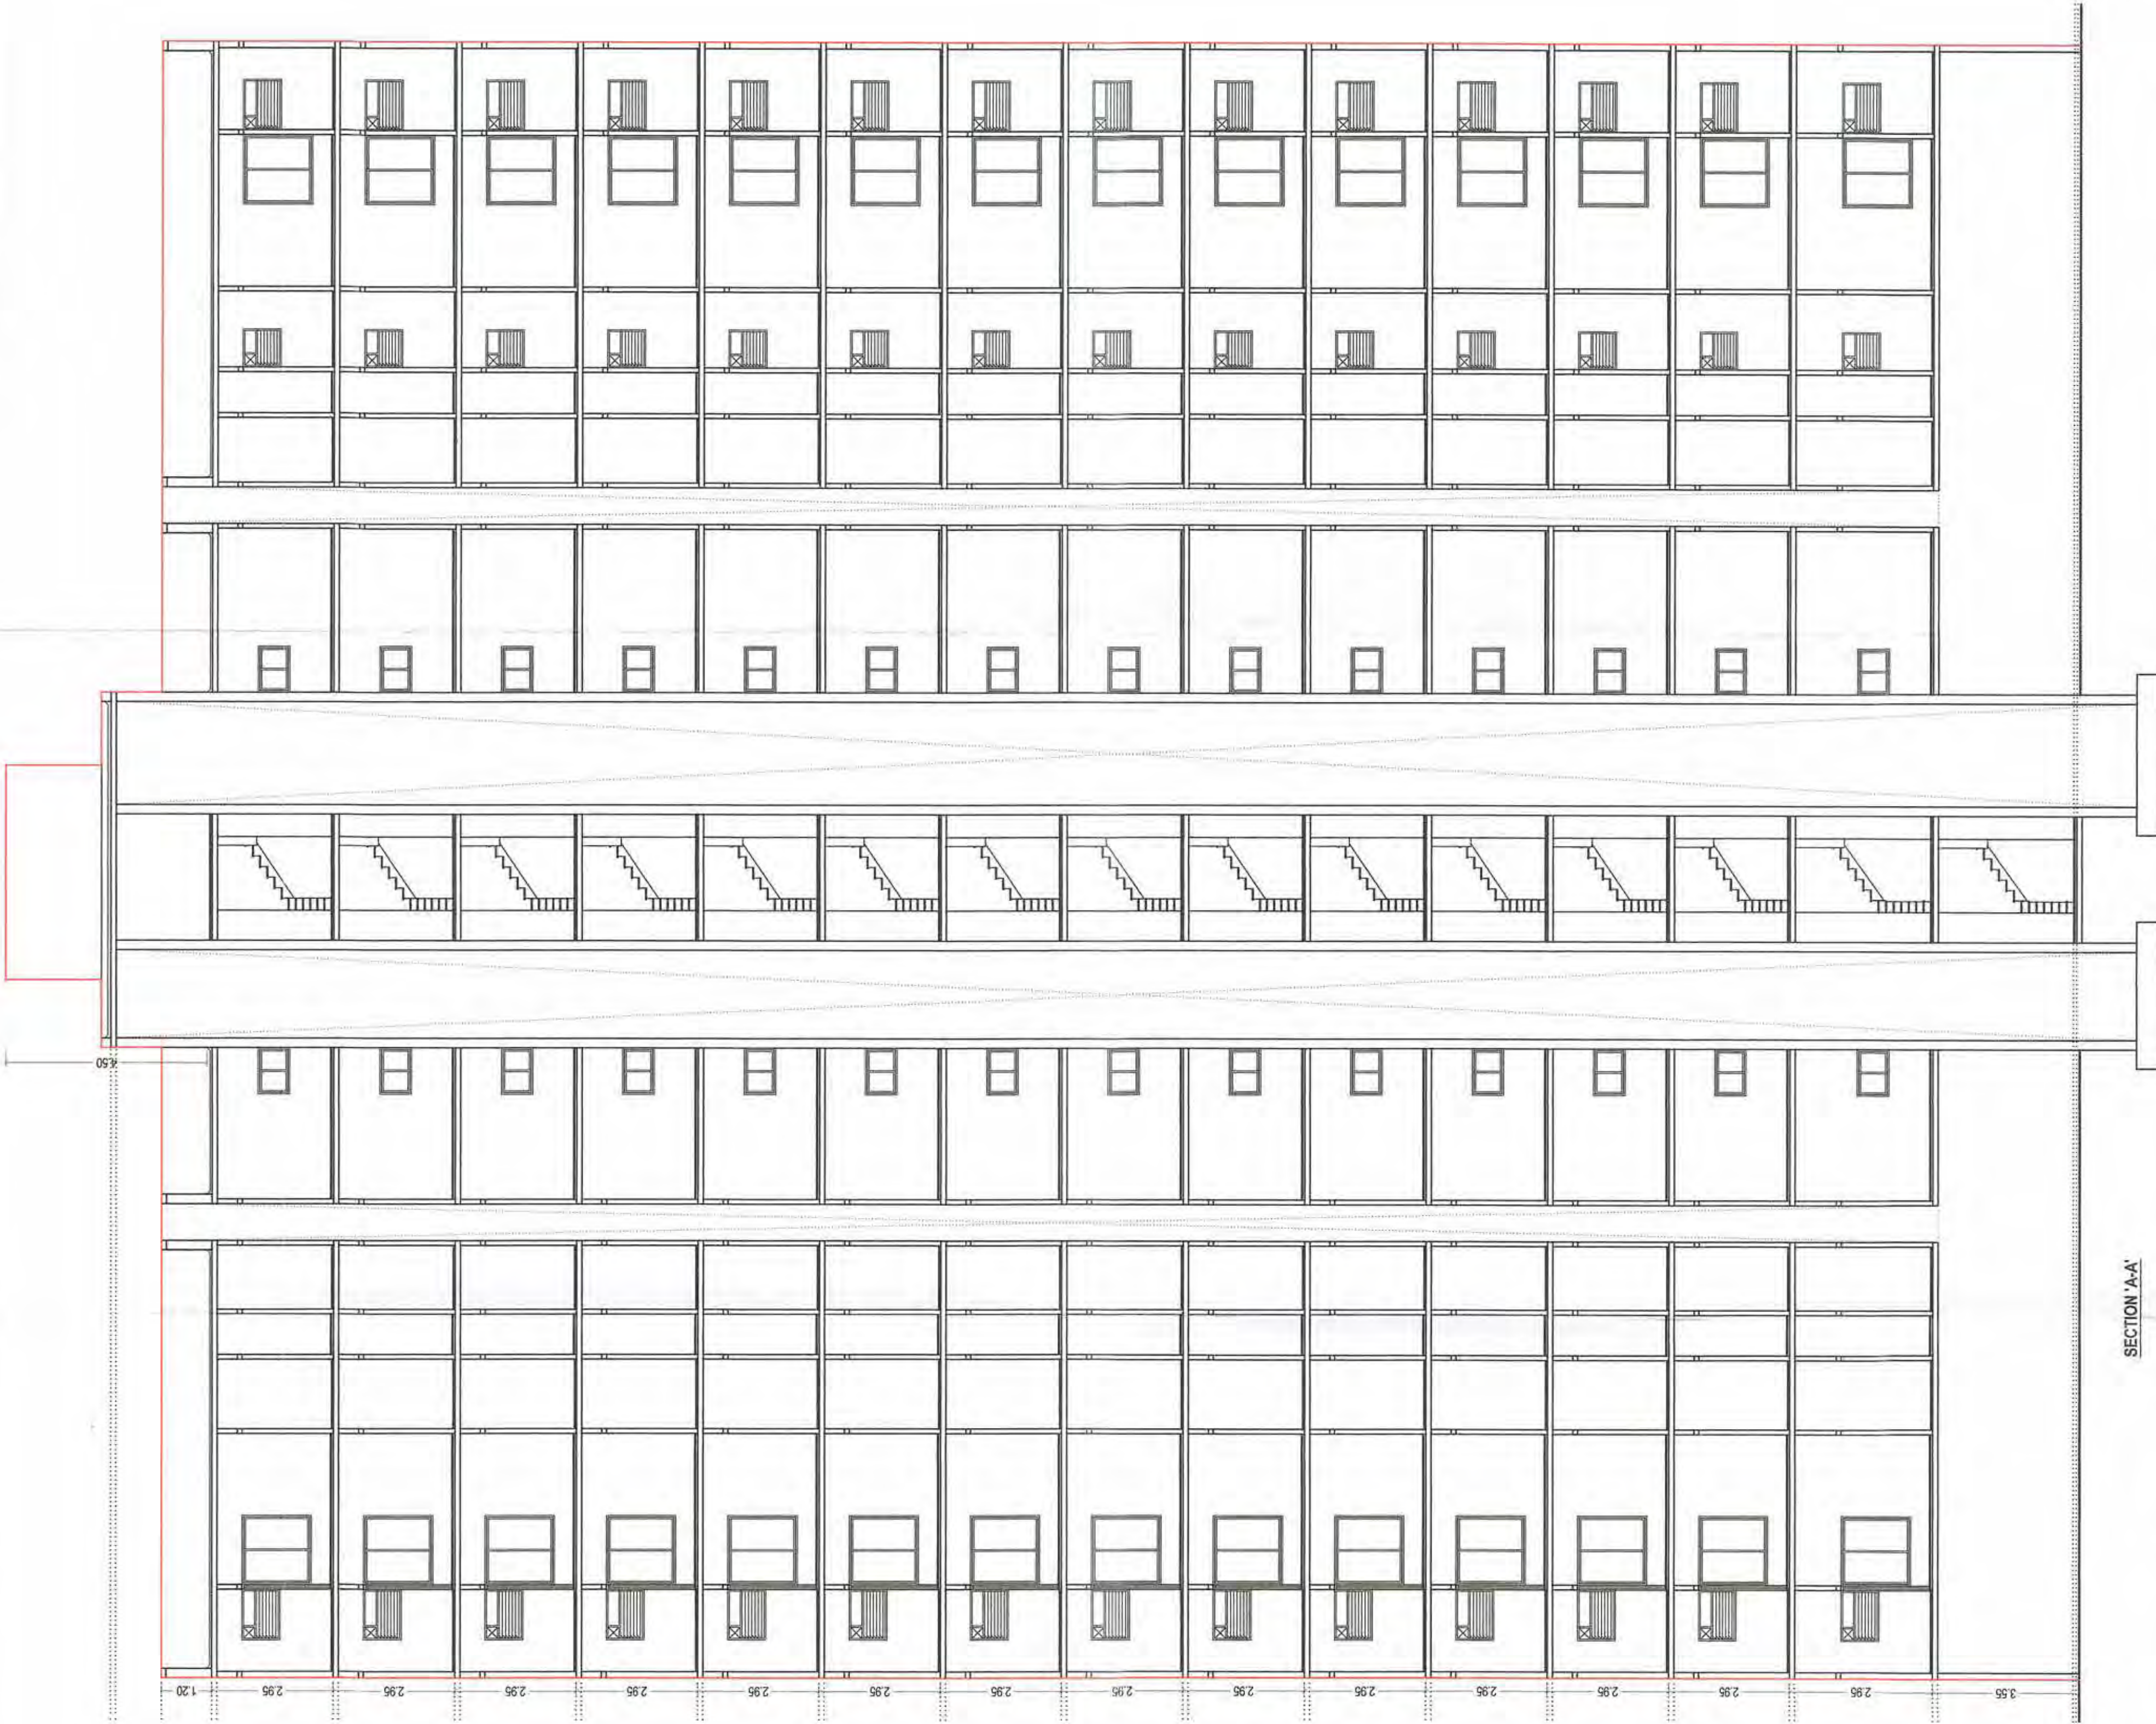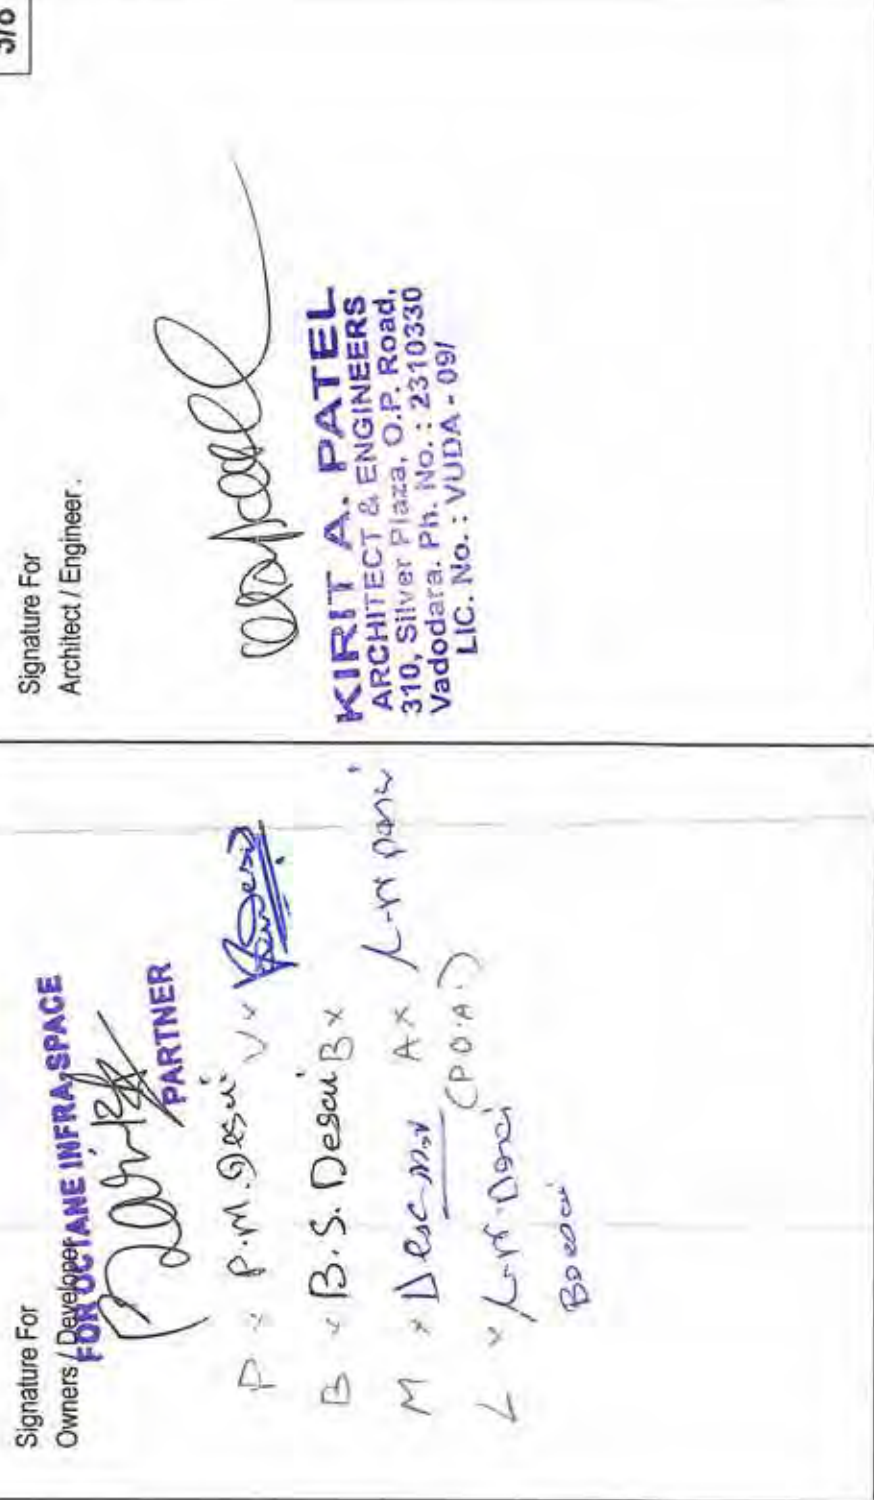


Architectural Drawing
Date: 05/05/2024
Scale: 1:100
Sheet No: 38

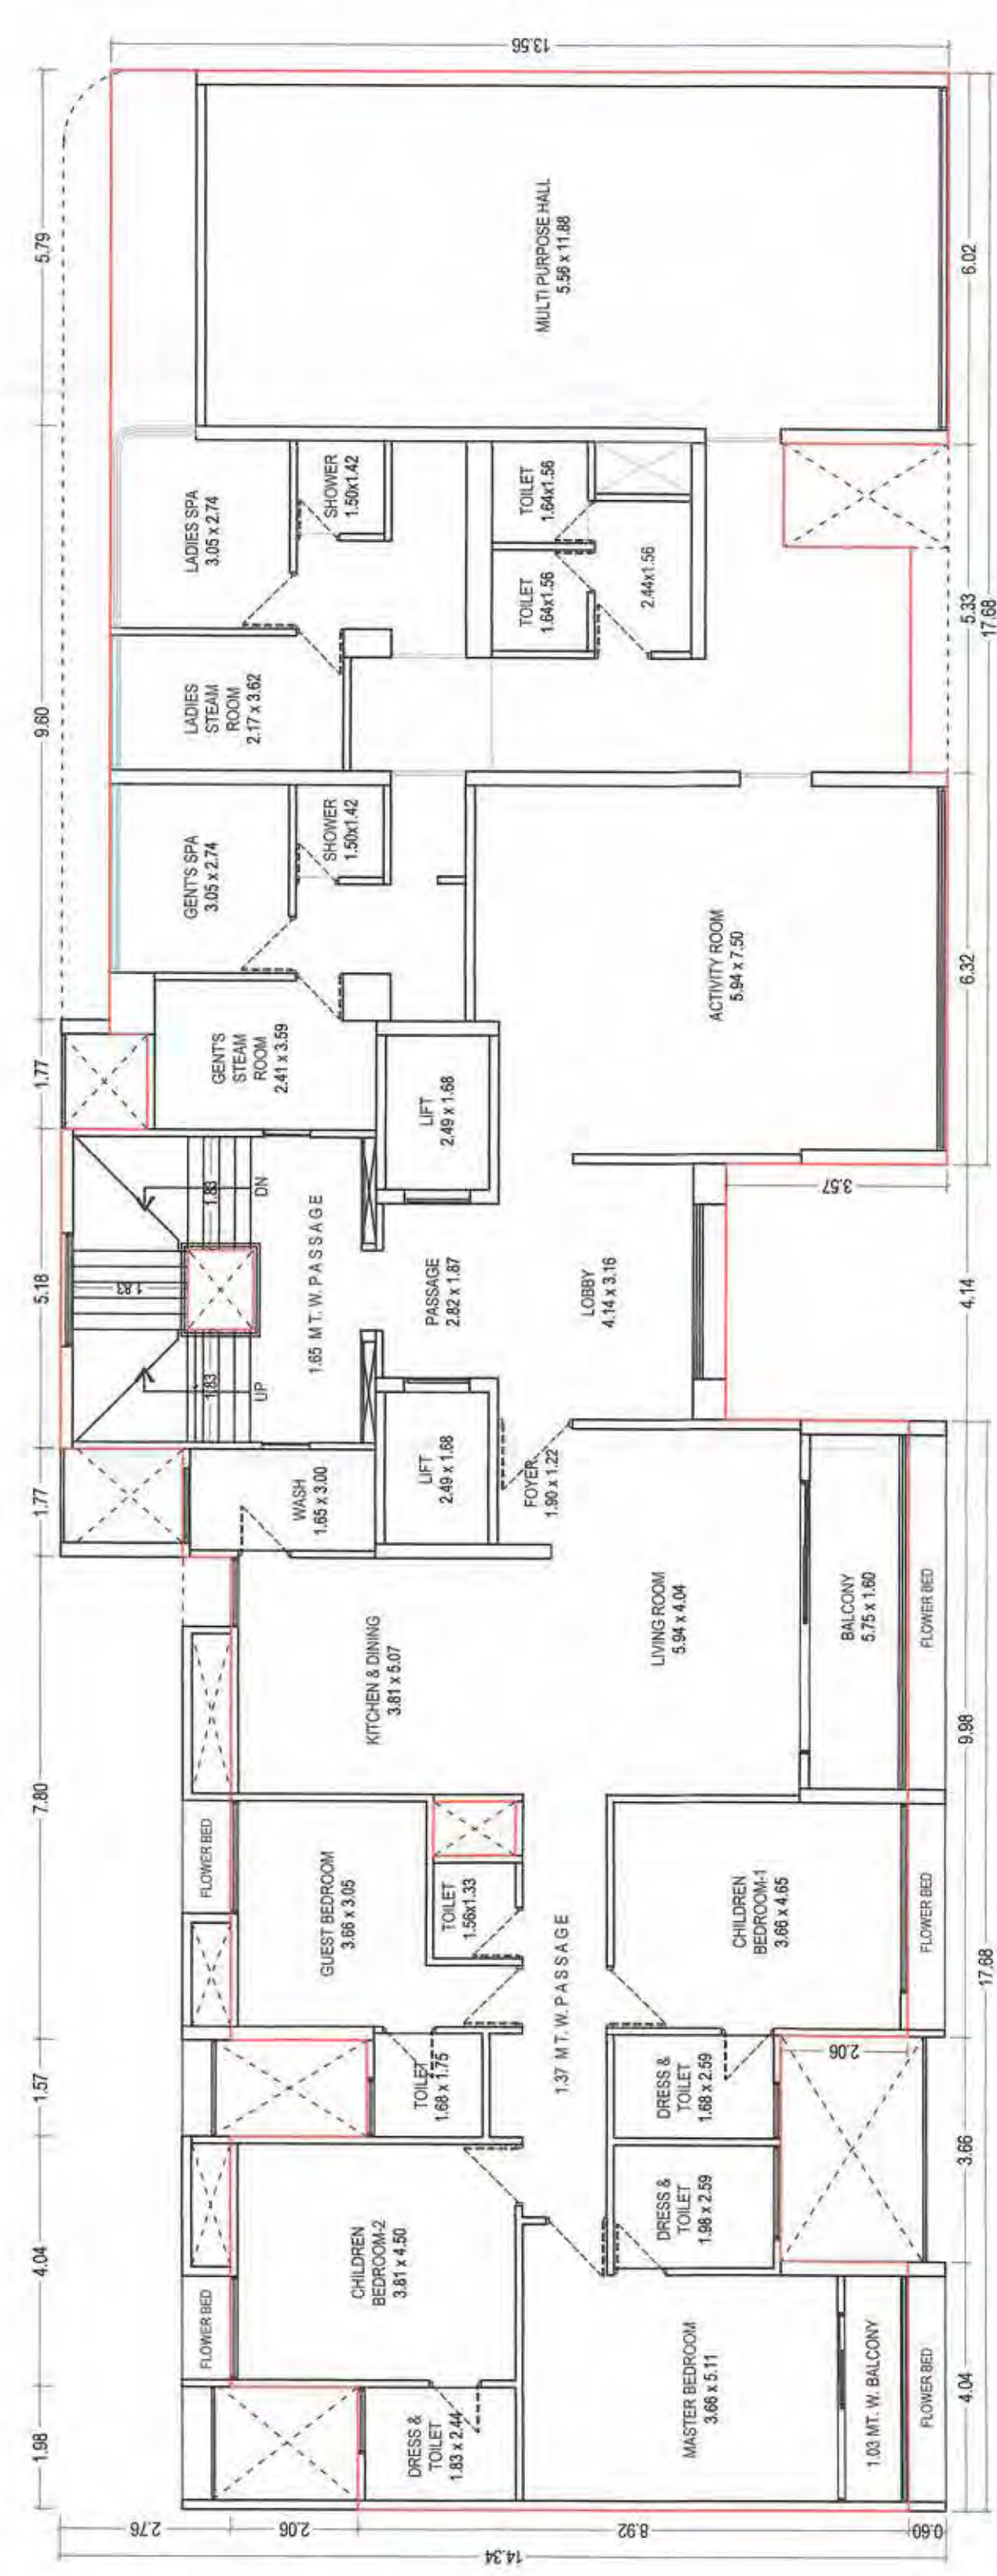

TOWER - B
1ST TO 10TH FLOOR PLAN
BUILT UP AREA = 455.35 SQ.MT.
F.S.I. AREA = 353.55 SQ.MT.

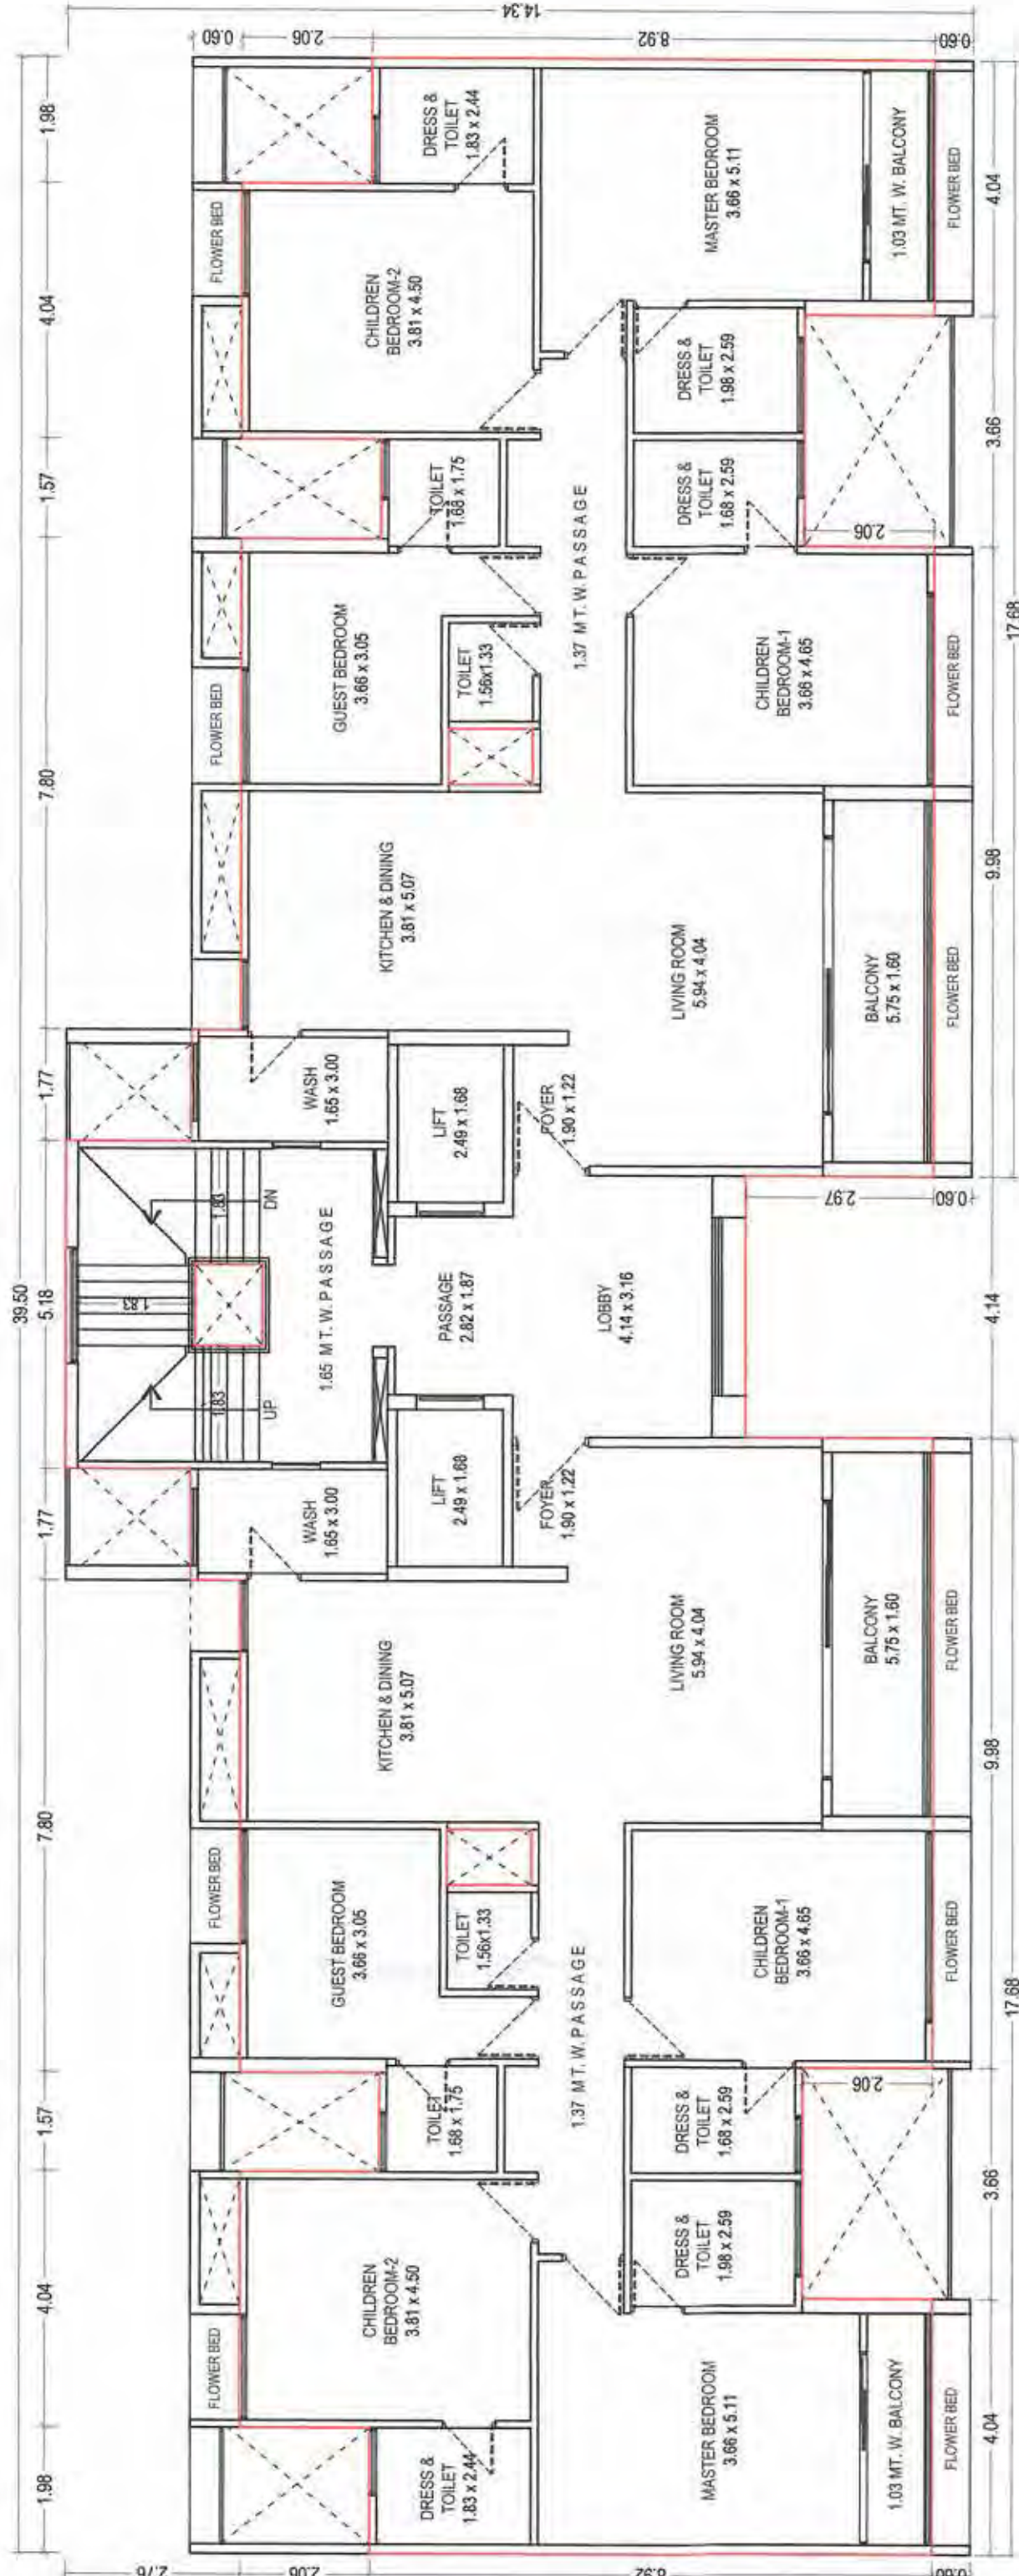

TOWER - A
1ST TO 10TH FLOOR PLAN
BUILT UP AREA = 455.35 SQ.MT.
F.S.I. AREA = 353.55 SQ.MT.

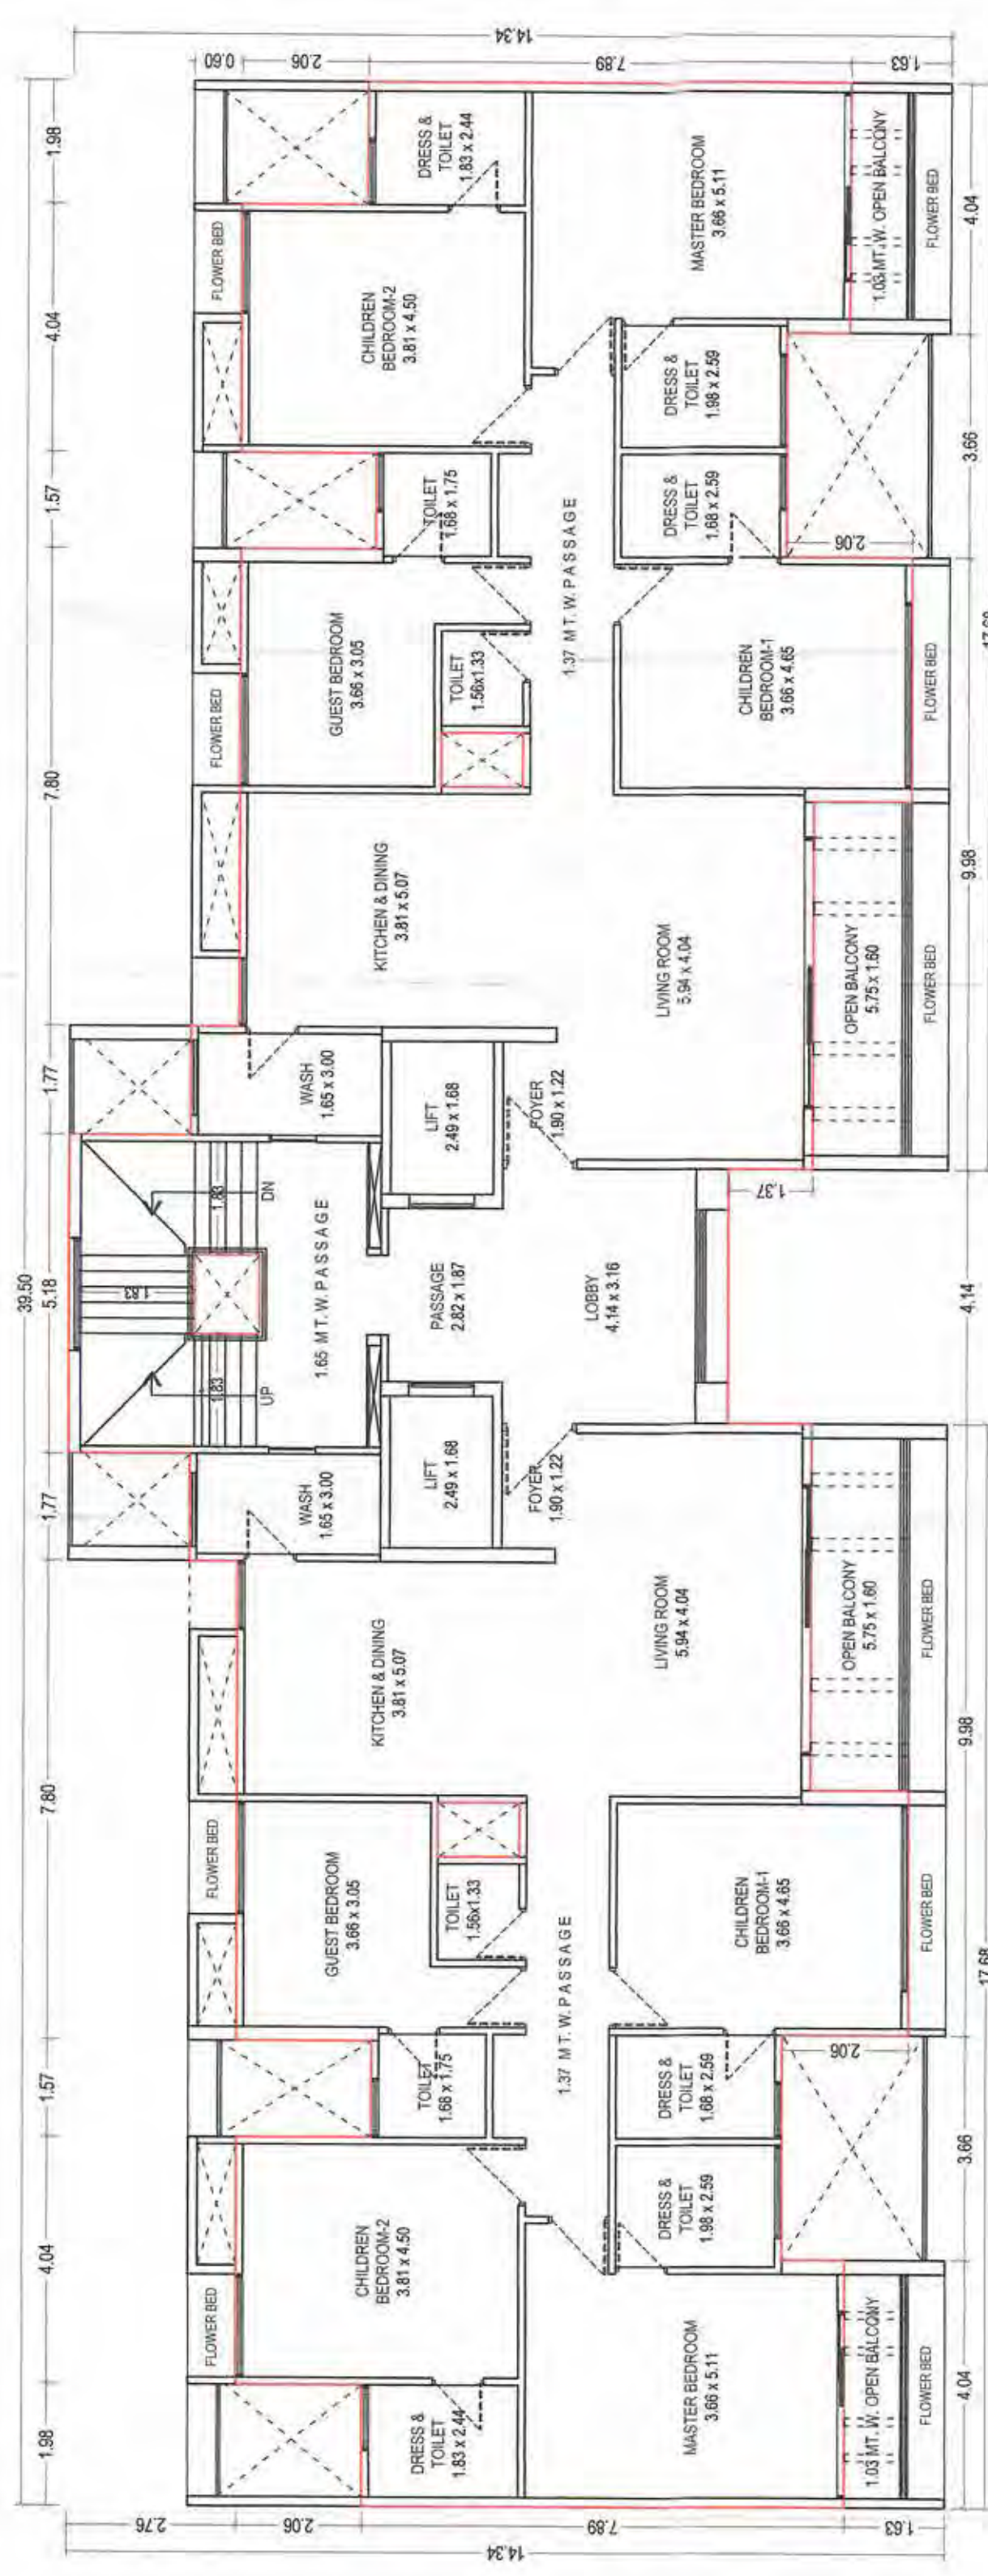

TOWER - A & B
14TH FLOOR PLAN
BUILT UP AREA = 375.00 SQ.MT.
F.S.I. AREA = 275.00 SQ.MT.


Signature For
Owens / Developer.

Signature For
Architect / Engineer.

FOR OCTANE INFRA SPACE
PARTNER


P. M. Desai
B. S. Desai
M. D. Desai
L. Desai
V. Desai
B. Desai
A. Desai

KIRIT A. PATEL
ARCHITECT & ENGINEERS
210, Silver Plaza, O.P. Road,
Vadodra, Gujarat - 390 015
LIC. No. : VVA-037

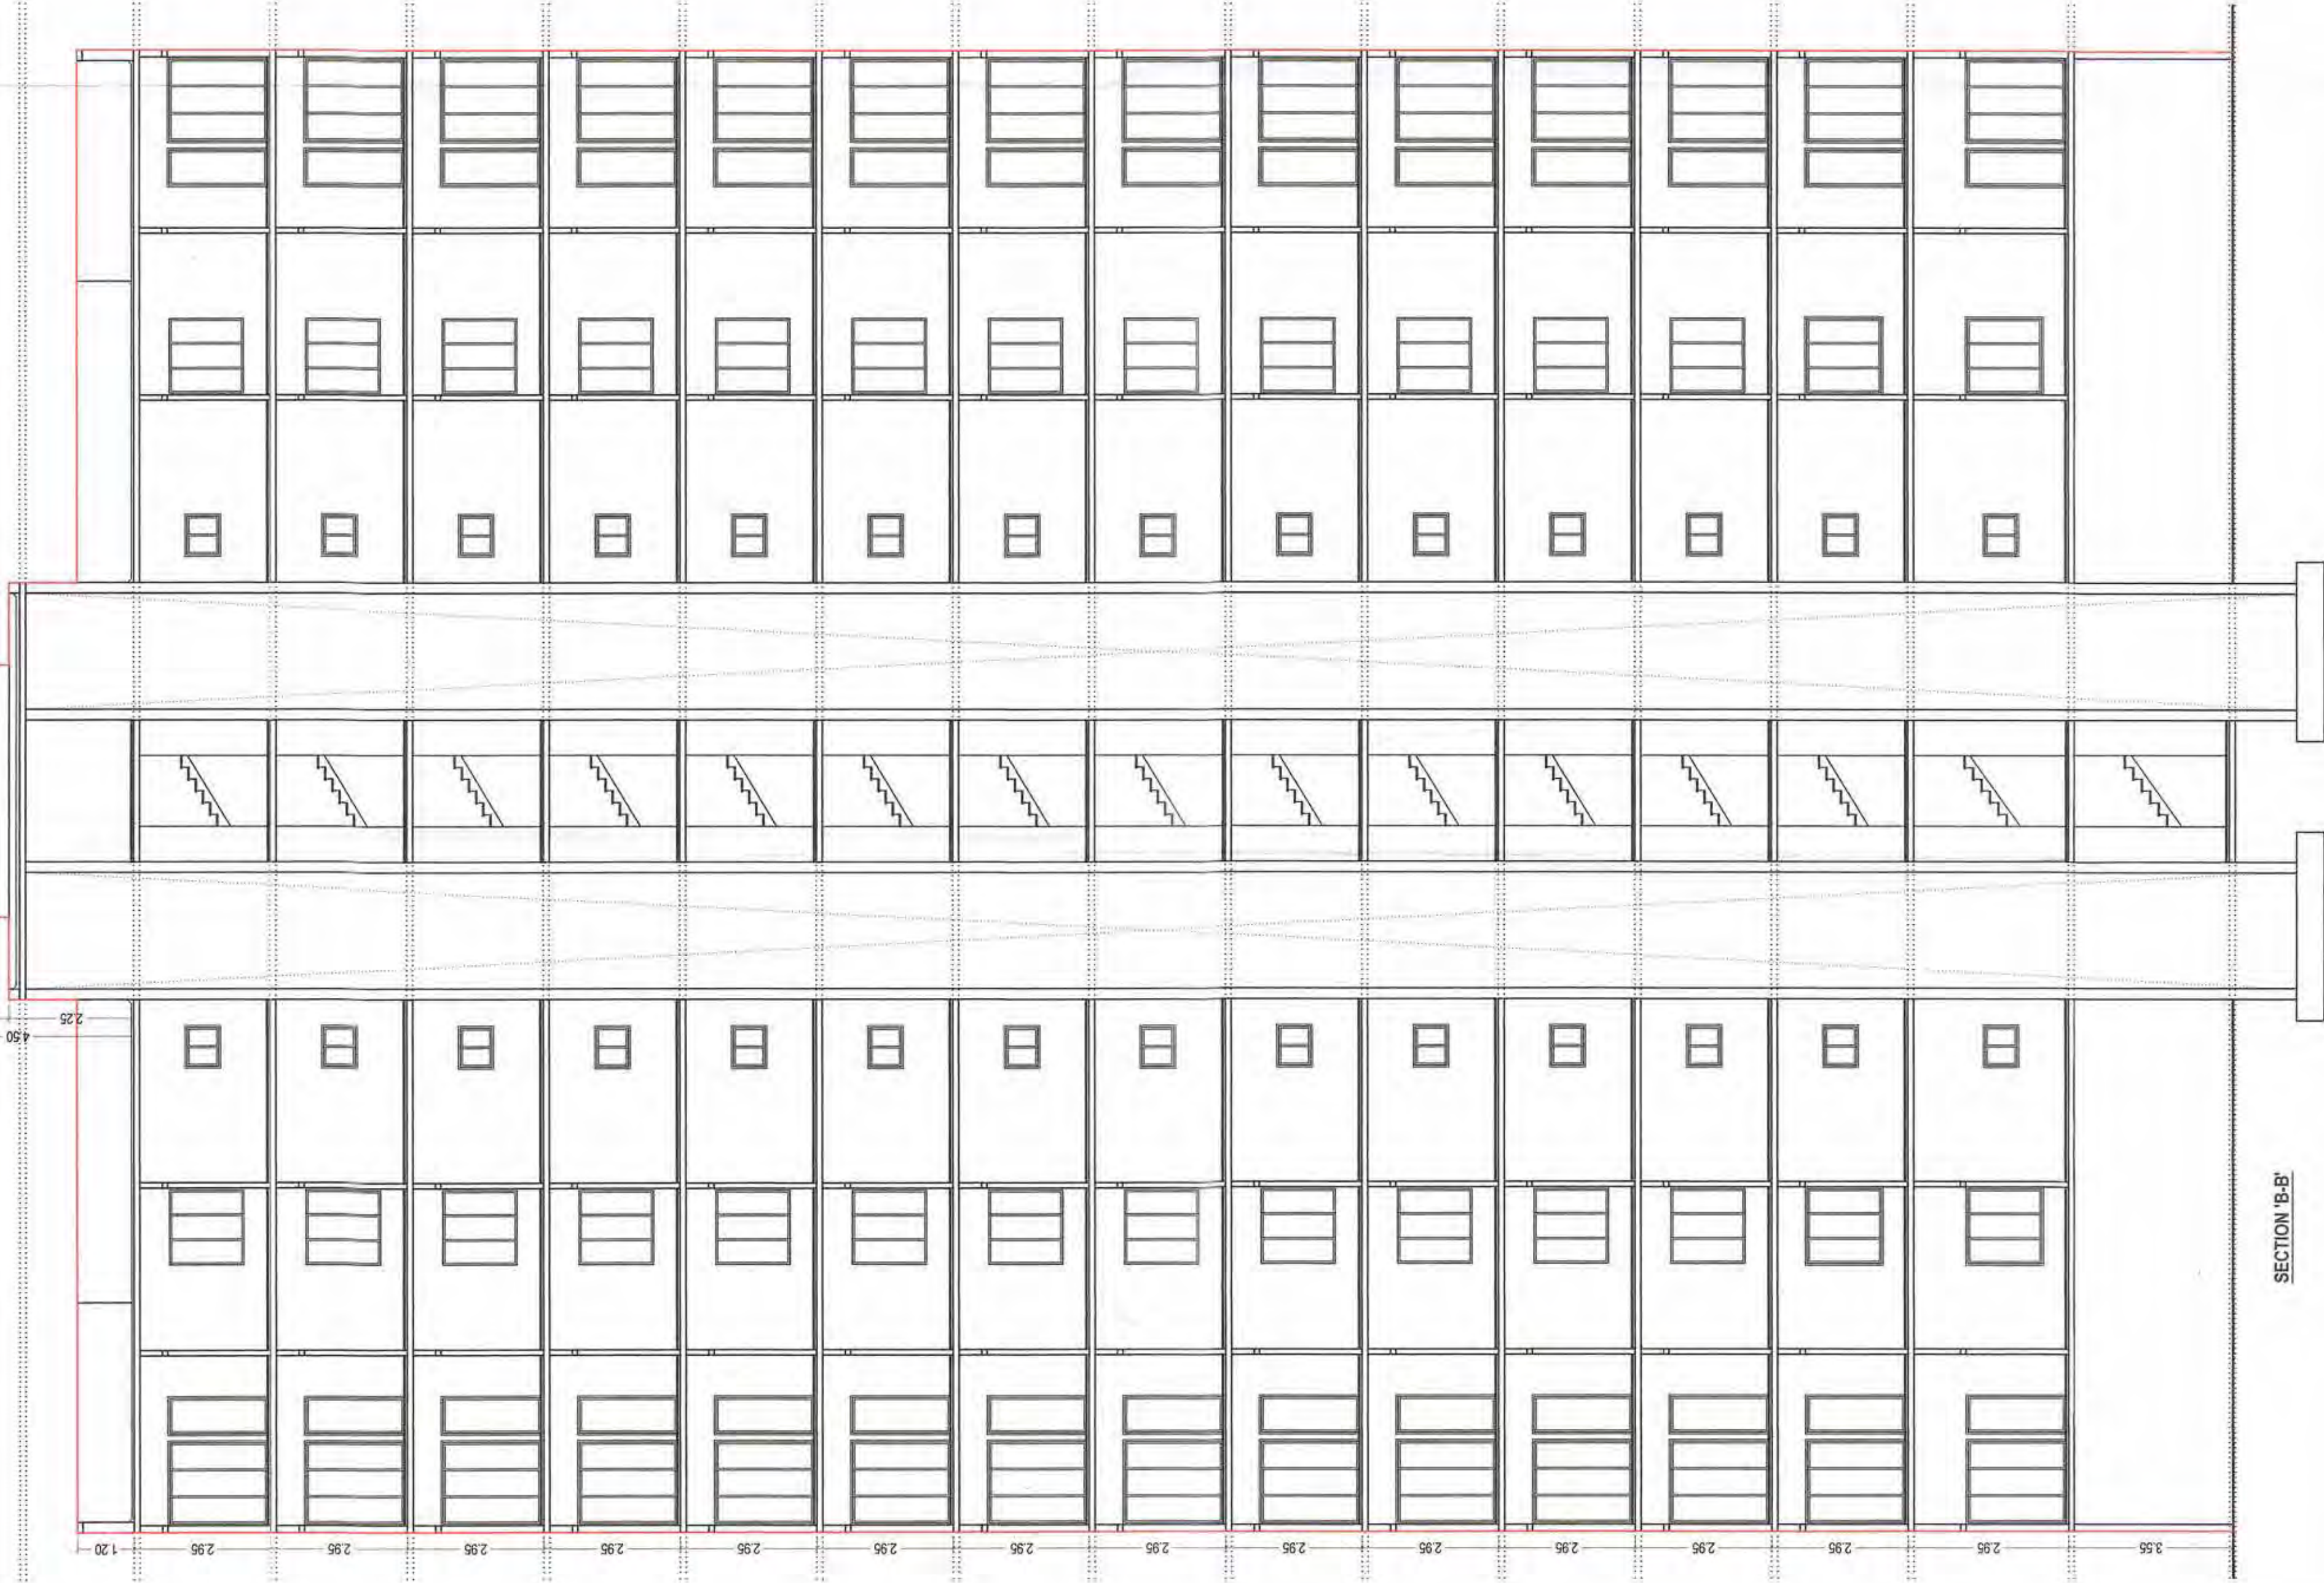


SECTION B-B


ELEVATION-C

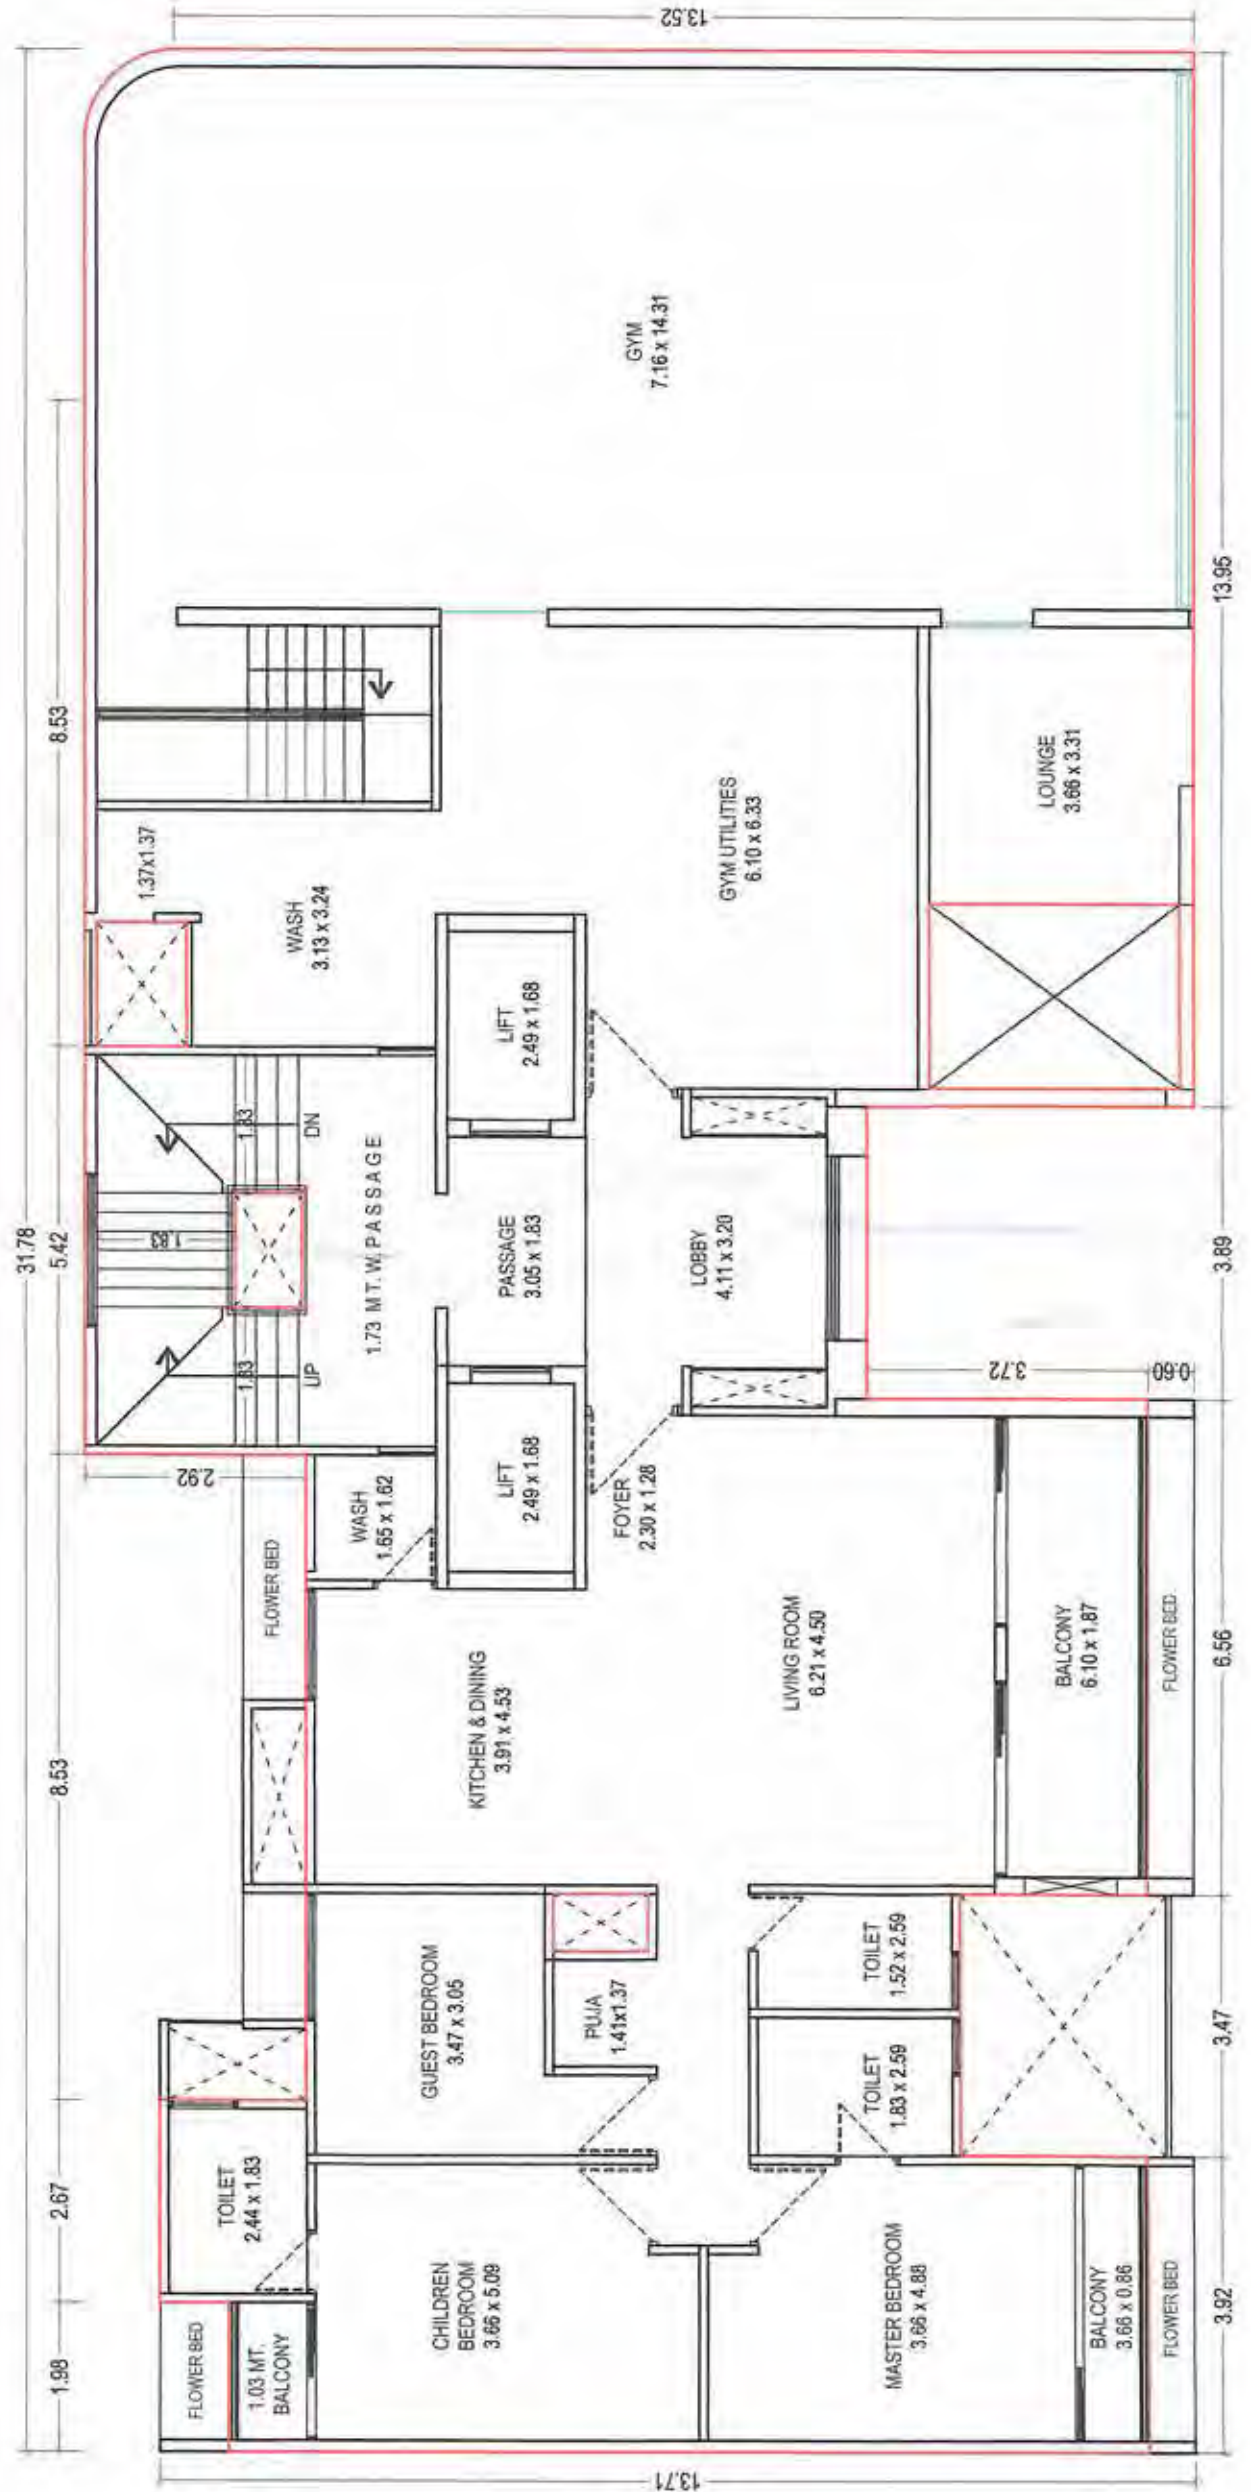

TOWER - C
13TH FLOOR PLAN
BUILT UP AREA = 388.07 SQ.MT.
F.S.I. AREA = 302.49 SQ.MT.

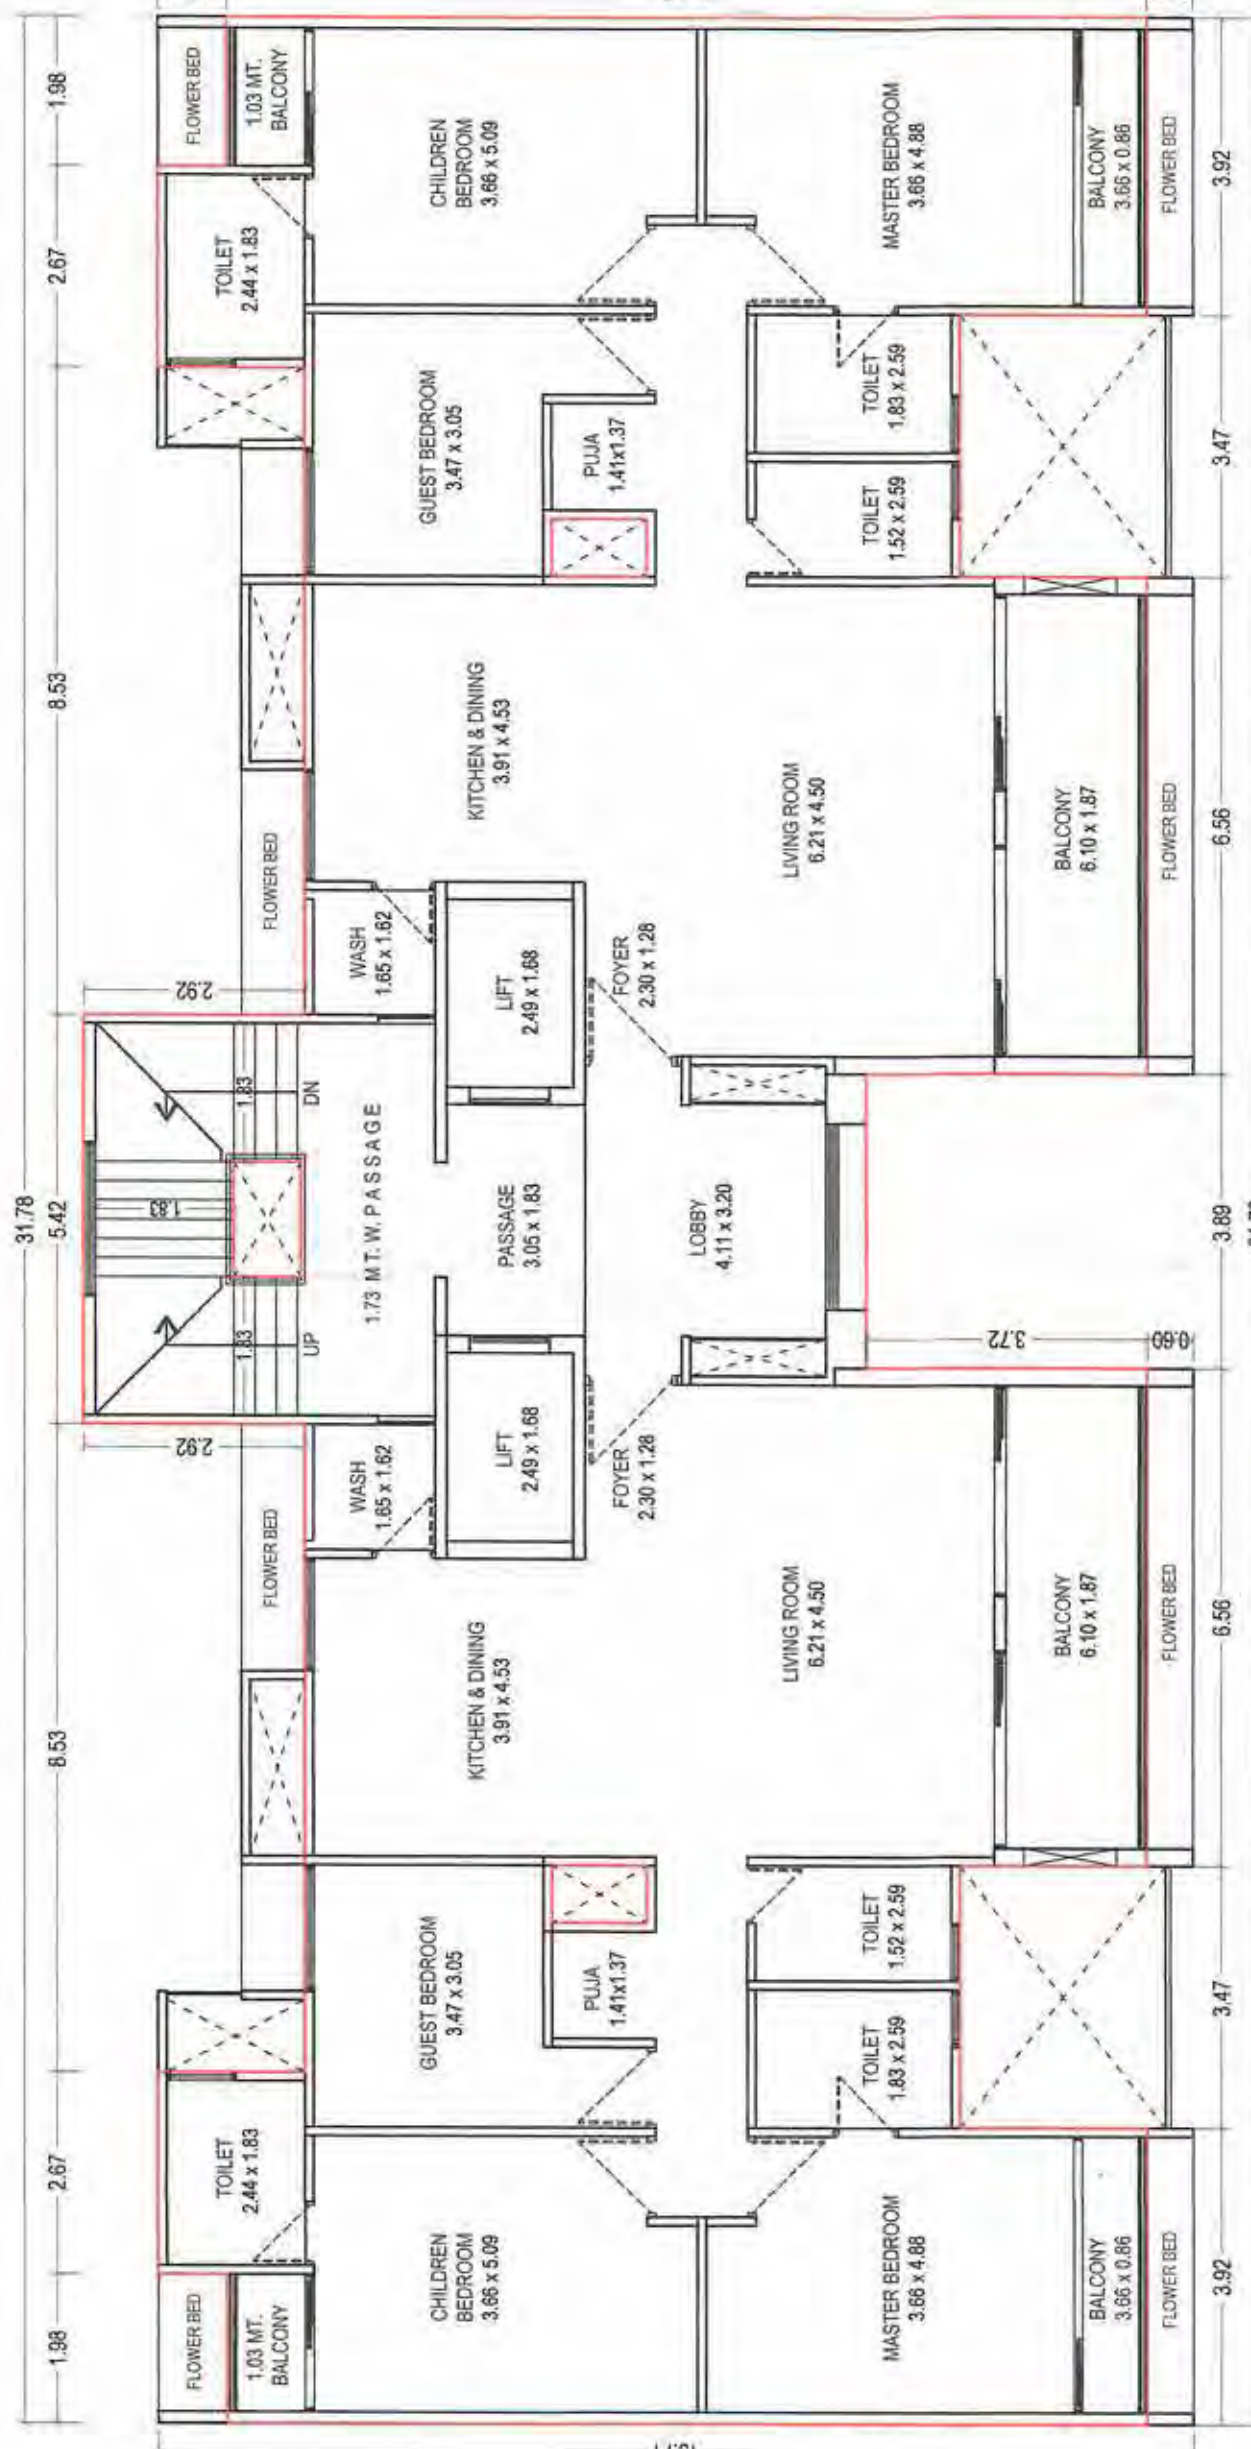

TOWER - C
12TH FLOOR PLAN
BUILT UP AREA = 350.19 SQ.MT.
F.S.I. AREA = 285.38 SQ.MT.

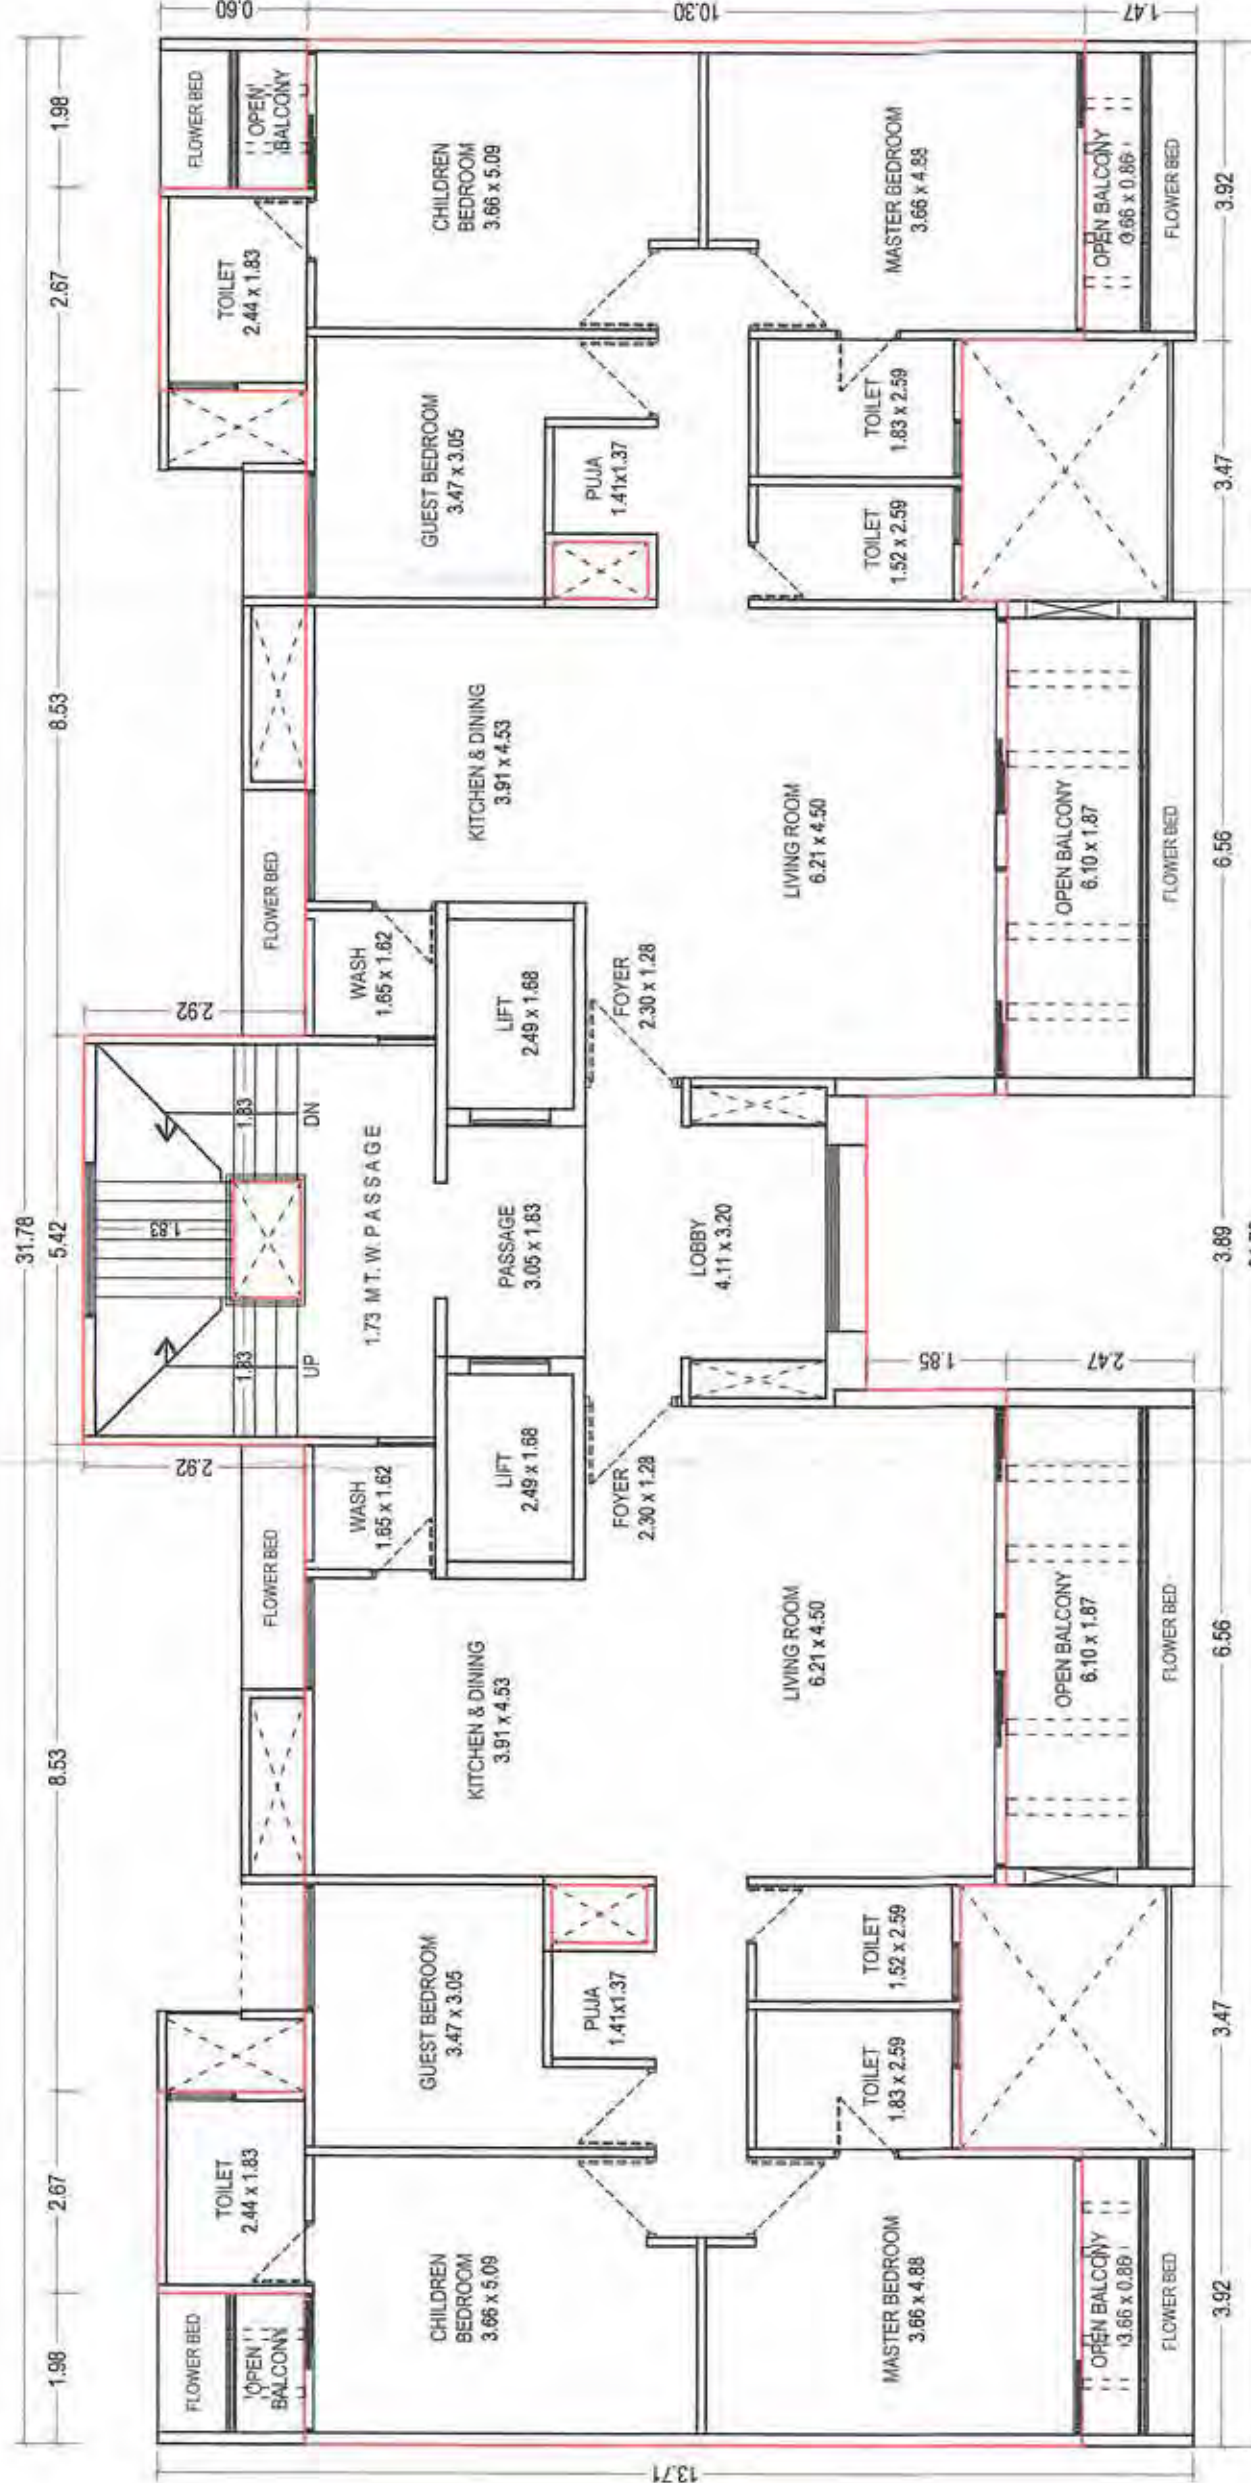

TOWER - C
11TH FLOOR PLAN
BUILT UP AREA = 314.87 SQ.MT.
F.S.I. AREA = 250.19 SQ.MT.