


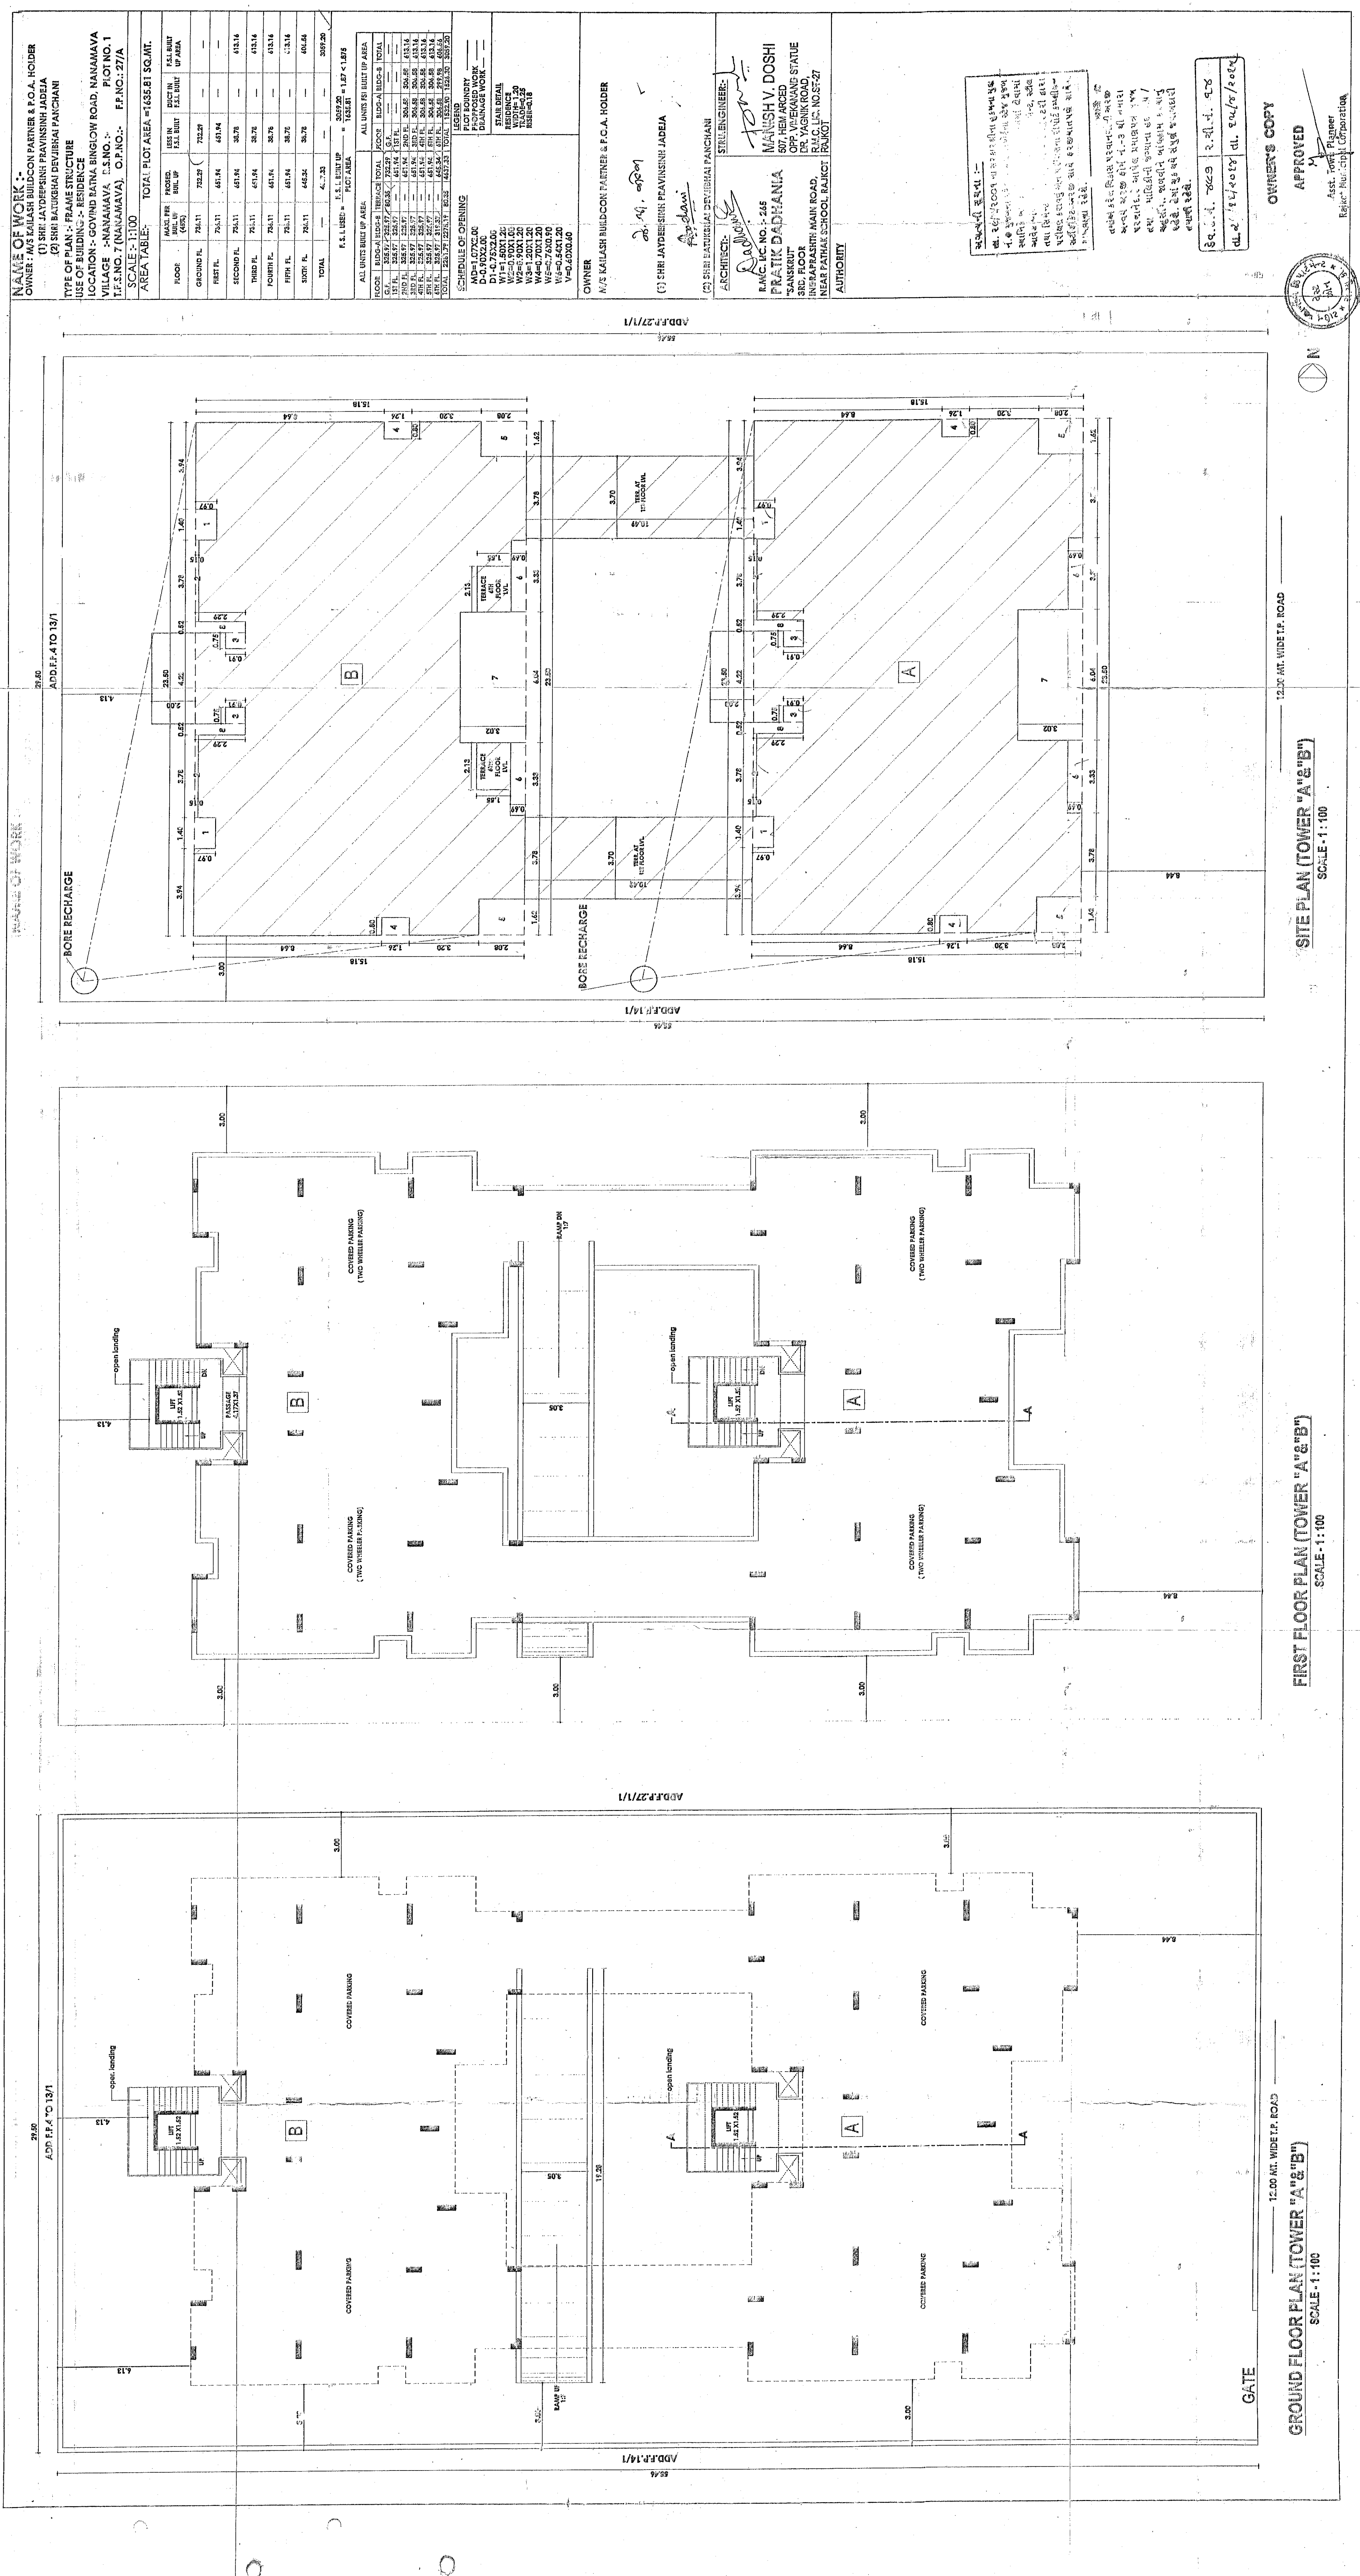

NAME OF WORK :
OWNER : M/S KALASH BUILDCON PARTNER & P.C.A. HOLDER
(1) SRI JAYDESHN PRASINNI JADEJA
(2) SRI BALAKISH DEVIRKAI PANCHANI

TYPE OF PLAN :- FRAME STRUCTURE
USE OF BUILDING :- RESIDENCE
LOCATION :- GOVIND RATNA BINGLOW ROAD, NANAMAVA
VILLAGE :- NANAMAVA, D.S.NO. :- PLOT NO. 1
T.F.NO. :- 7 (NANAMAVA), O.P.NO. :- P.F.NO. :- 27/A

SCALE :- 1:100
AREA TABLE :- TOTAL PLOT AREA = 1635.81 SQ.MT.

FLOOR	AREA IN SQ.M	AREA IN SQ.M	AREA IN SQ.M	AREA IN SQ.M	AREA IN SQ.M
GROUND FL.	723.27	723.27	723.27	723.27	723.27
FIRST FL.	723.11	481.84	481.84	481.84	481.84
SECOND FL.	723.11	481.84	481.84	481.84	481.84
THIRD FL.	723.11	481.84	481.84	481.84	481.84
FOURTH FL.	723.11	481.84	481.84	481.84	481.84
FIFTH FL.	723.11	481.84	481.84	481.84	481.84
SIXTH FL.	723.11	481.84	481.84	481.84	481.84
TOTAL	4218.02	2890.96	2890.96	2890.96	2890.96

ALL UNITS BUILT UP AREA	ALL UNITS BUILT UP AREA	ALL UNITS BUILT UP AREA	ALL UNITS BUILT UP AREA	ALL UNITS BUILT UP AREA	ALL UNITS BUILT UP AREA
GROUND FL.	723.27	723.27	723.27	723.27	723.27
FIRST FL.	723.11	481.84	481.84	481.84	481.84
SECOND FL.	723.11	481.84	481.84	481.84	481.84
THIRD FL.	723.11	481.84	481.84	481.84	481.84
FOURTH FL.	723.11	481.84	481.84	481.84	481.84
FIFTH FL.	723.11	481.84	481.84	481.84	481.84
SIXTH FL.	723.11	481.84	481.84	481.84	481.84
TOTAL	4218.02	2890.96	2890.96	2890.96	2890.96

SCHEDULE OF OPENING
AD-1: 1077.00
D-1: 4.75X2.00
W-1: 5001.20
W-2: 5001.20
OWNER
M/S KALASH BUILDCON PARTNER & P.C.A. HOLDER

ARCHITECT
SRI JAYDESHN PRASINNI JADEJA

ENGINEER
SRI BALAKISH DEVIRKAI PANCHANI

ARCHITECT
MANISH V. DOSHI
807 HEM ARCD
OPP. VIKRAM STADIUM
BR. YAGNI ROAD,
NEAR PATRAK SCHOOL, RAJASTHAN
PLOT NO. 27

ARCHITECT
PRATIK DADHANA
807 HEM ARCD
OPP. VIKRAM STADIUM
BR. YAGNI ROAD,
NEAR PATRAK SCHOOL, RAJASTHAN
PLOT NO. 27

ARCHITECT
PRATIK DADHANA
807 HEM ARCD
OPP. VIKRAM STADIUM
BR. YAGNI ROAD,
NEAR PATRAK SCHOOL, RAJASTHAN
PLOT NO. 27

OWNER'S COPY
APPROVED
Asst. Town Planner
Rajasthan Municipal Corporation

GROUND FLOOR PLAN (TOWER "A & B")
SCALE: 1:100
12.00 MET. WIDE T.P. ROAD

FIRST FLOOR PLAN (TOWER "A & B")
SCALE: 1:100
12.00 MET. WIDE T.P. ROAD

SITE PLAN (TOWER "A & B")
SCALE: 1:100
12.00 MET. WIDE T.P. ROAD