

Diagram illustrating the R.C.C. Column Footing Section. The section shows a column embedded in a footing, with dimensions indicating the depth up to good soil and the length (L) and breadth (B) of the footing.


Buildinewise Floor FSI Details

FSI & Tenement Details


Required Parking

Parking Check (Table 7b)


Building USE/SUBUSE Details

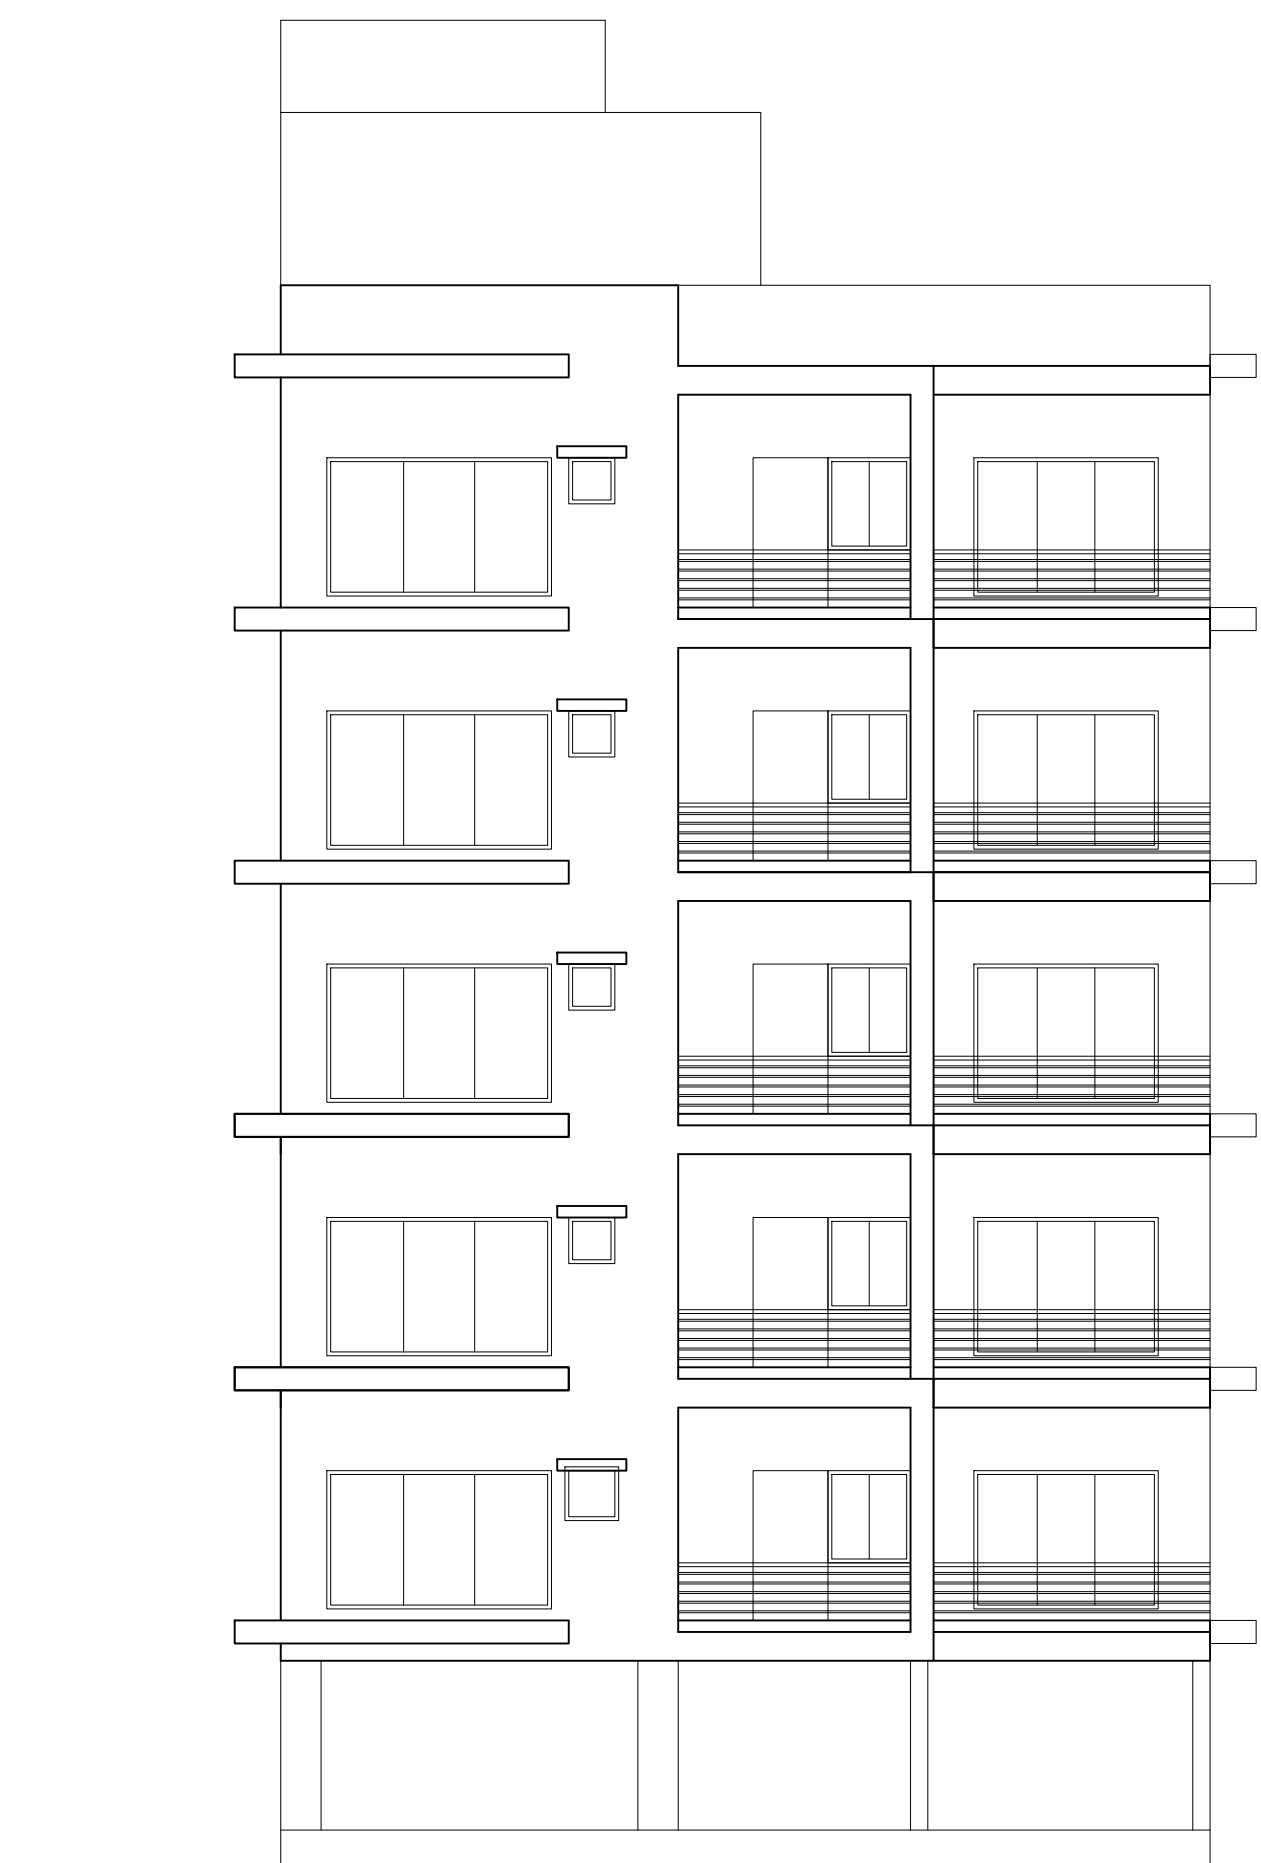Tree Details (Table 3h)[illegible]

SECTION

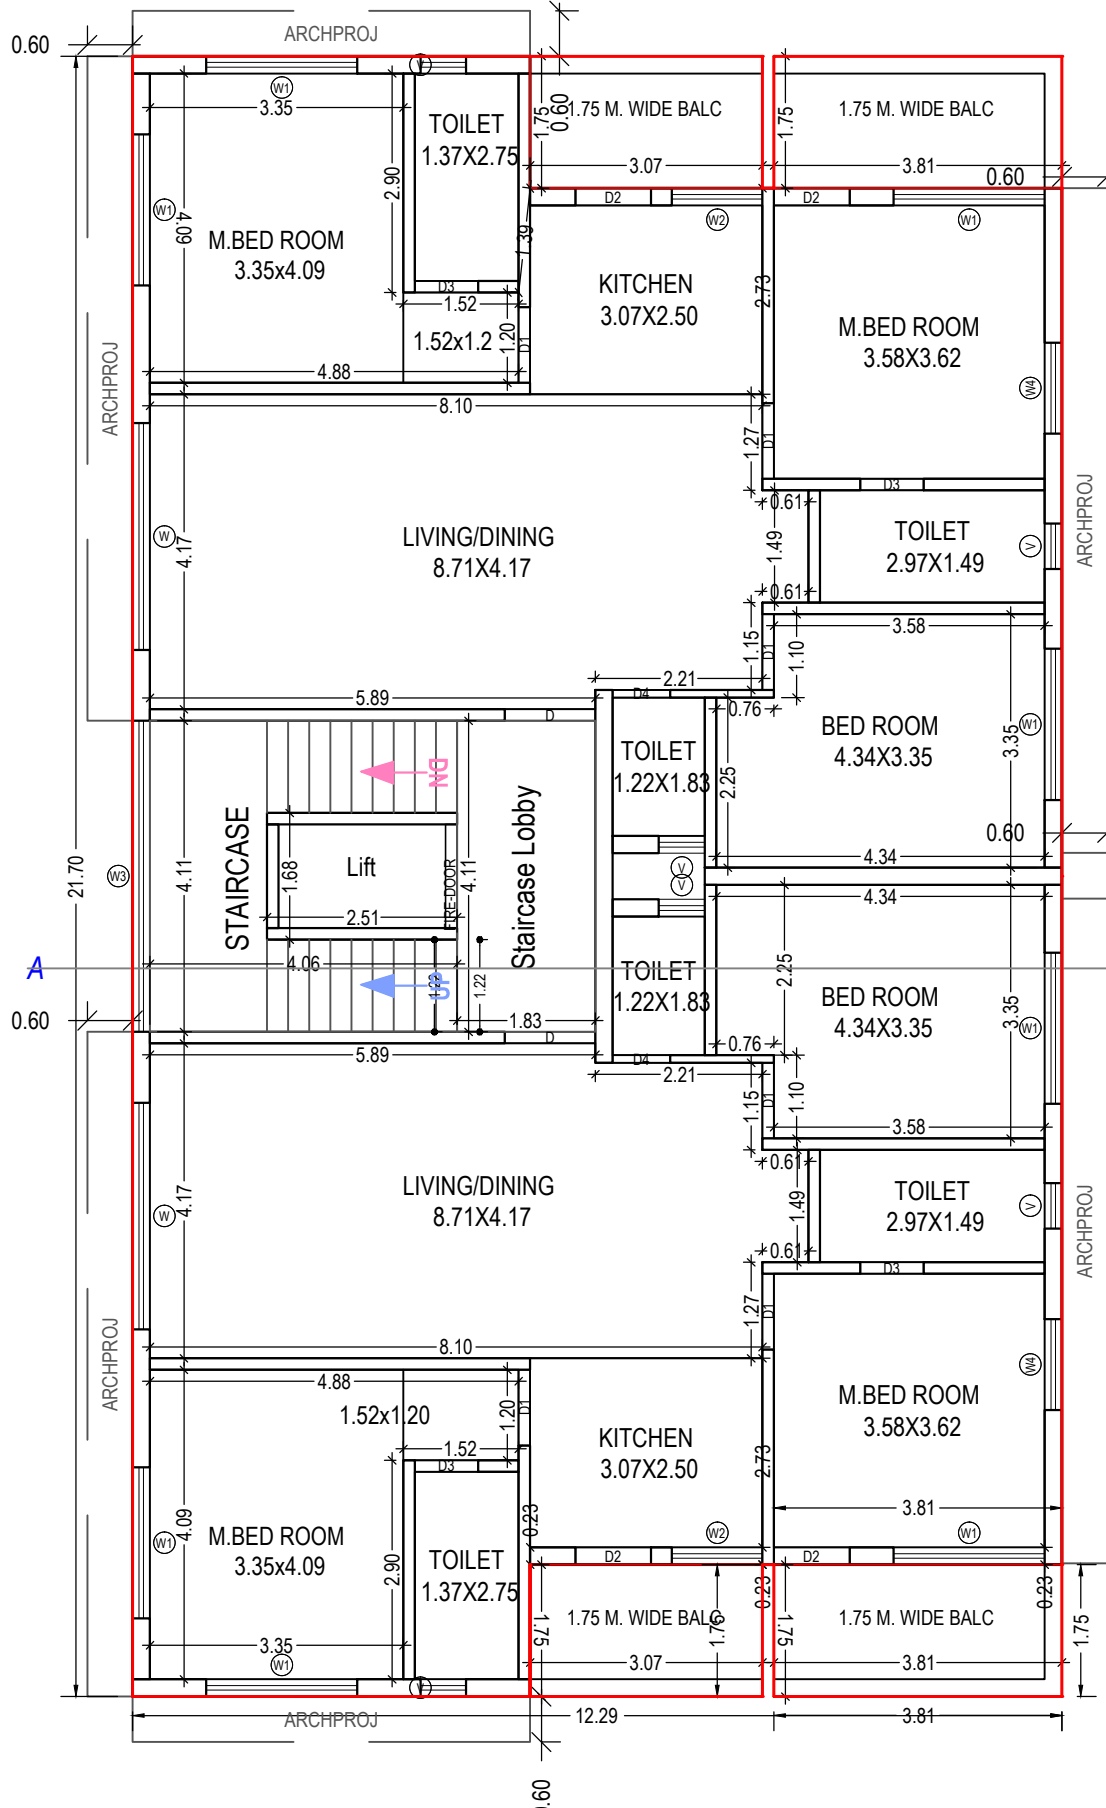

TYPICAL - 1, 2, 3, 4, 5 FLOOR PLAN
(Proposed)
(SCALE 1:100)

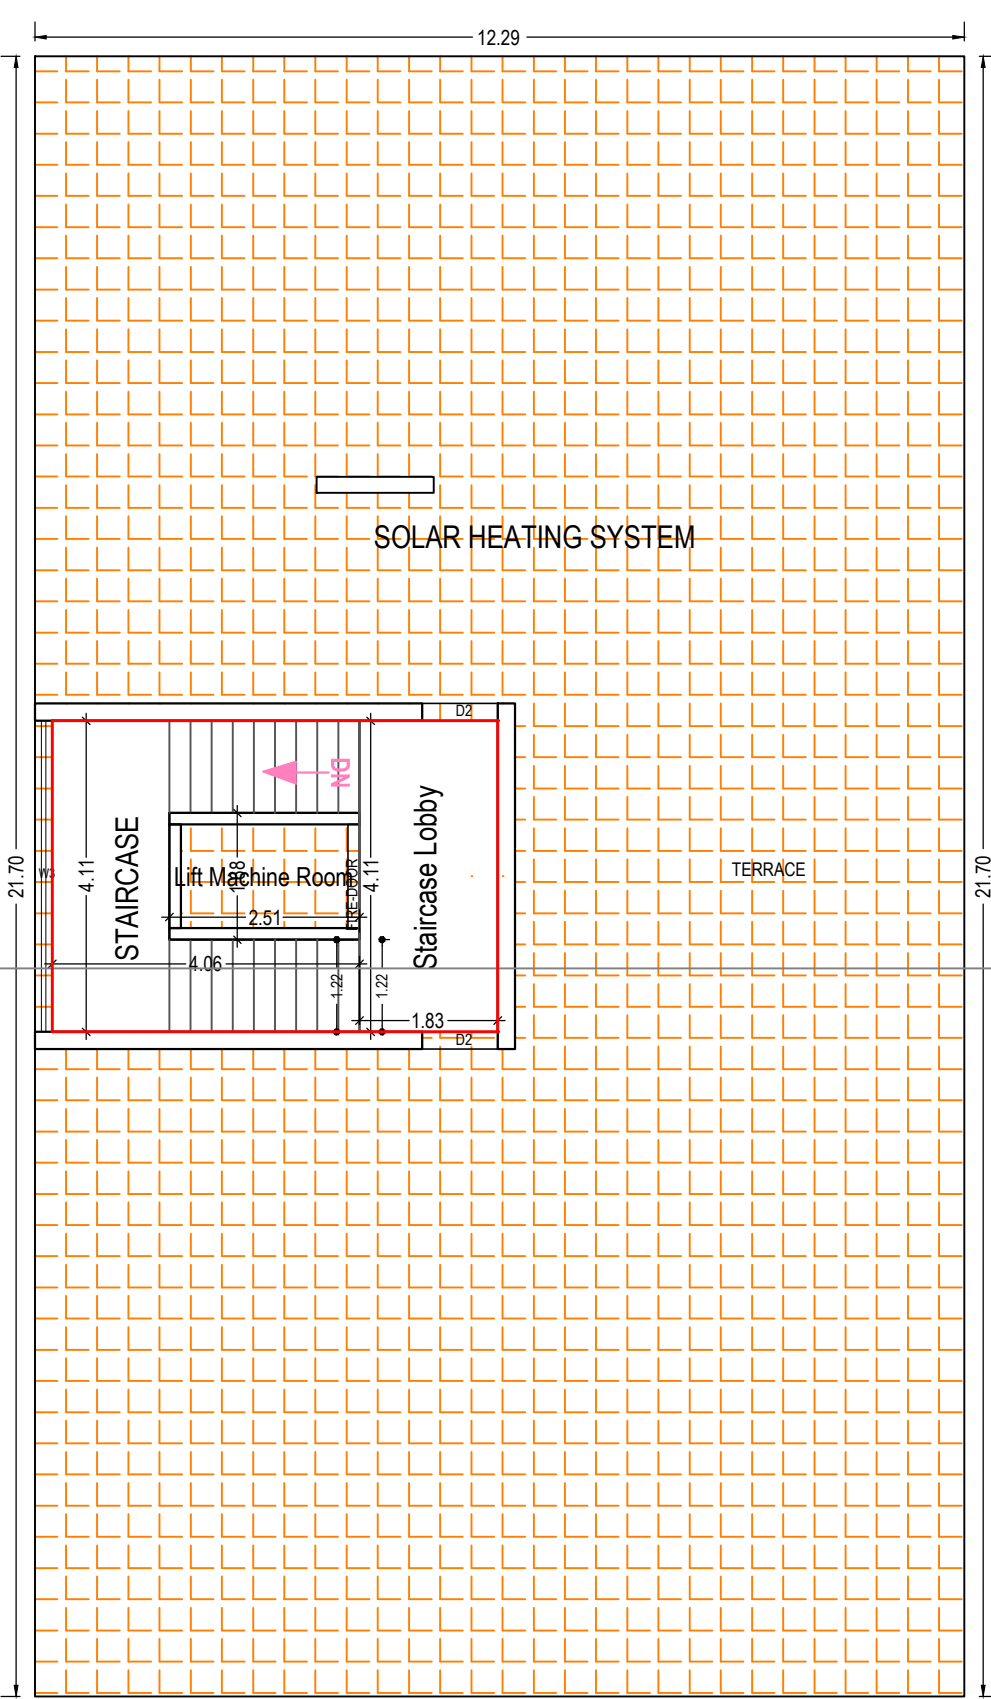

TERRACE FLOOR PLAN
(SCALE 1:100)

SCHEDULE OF WINDOW/VENTILATION:

SCHEDULE OF DOORSStaircase Checks (Table 8a-1)

Balcony Calculations Table

FLOOR	SIZE	AREA	TOTAL AREA
TYPICAL - 1, 2, 3, 4, 5 FLOOR PLAN	1.75 X 3.07 X 2 X 5	53.70	120.20
	1.75 X 3.81 X 2 X 5	66.50	
Total	-	-	120.20

Grant of the permission is subject to the conditions mentioned in the permission letter. Permission letter and approved Plan PDF can be downloaded by scanning the QR code