




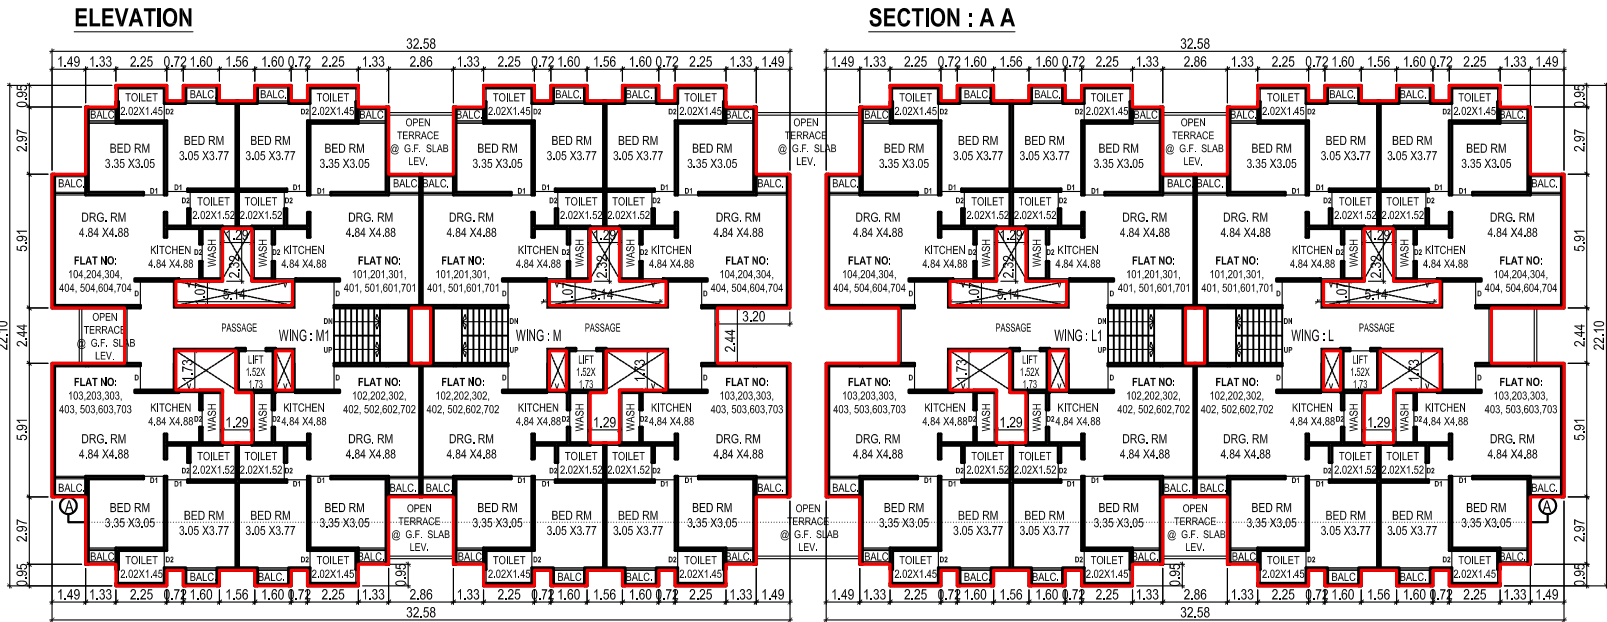

(WING - L-M & L1-M1)
1ST TO 7TH FLOOR PLAN
BUILT UP AREA: 1207.25 SQ.MT. (EACH FLOOR)
DEDUCTION : STAIR + LIFT+ PASSAGE 4 NOS. 15.97X4 = 167.53 SQ.MT. (EACH FLOOR)
F.S.I. AREA : 1039.72 SQ.MT. (EACH FLOOR)

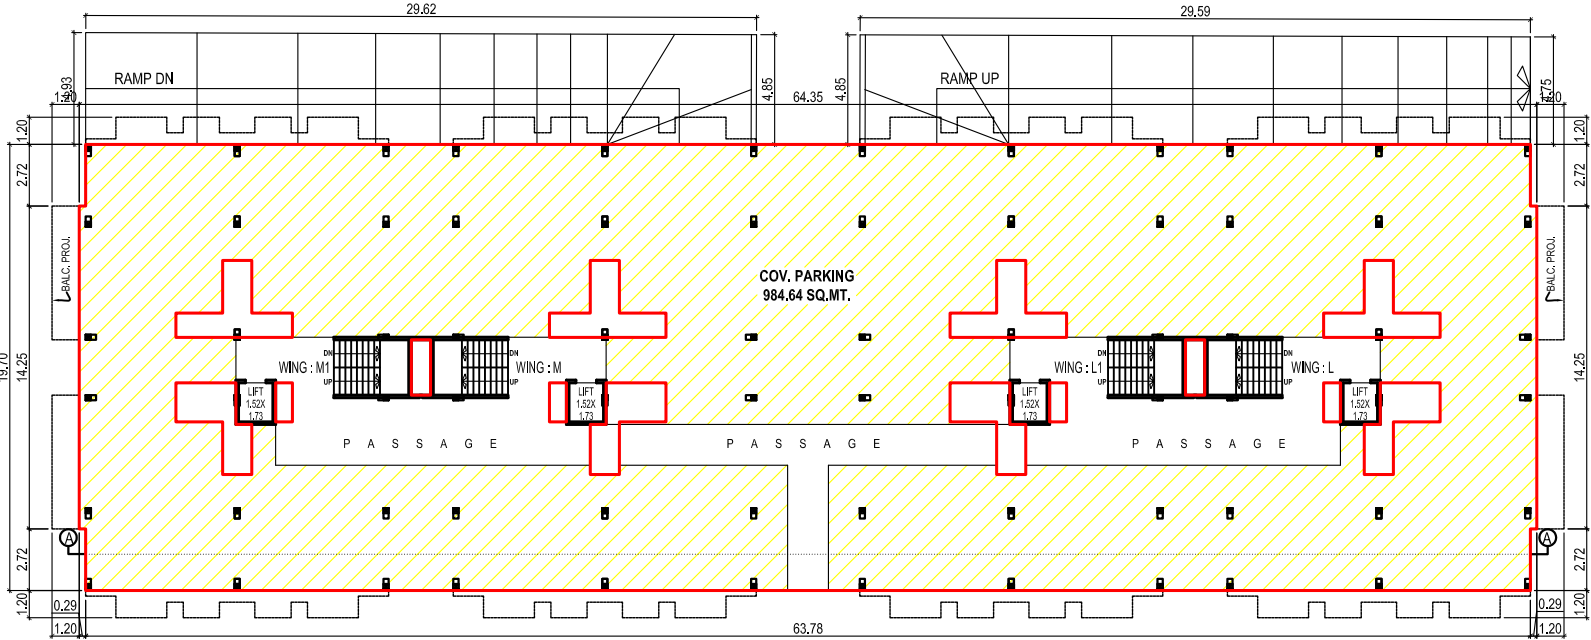

(WING - L-M & L1-M1)
GROUND FLOOR PLAN
BUILT UP AREA: 1191.63 SQ.MT.
F.S.I. AREA : 00.00 SQ.MT.
TOTAL PARKING AREA = 984.64 SQ.MT.

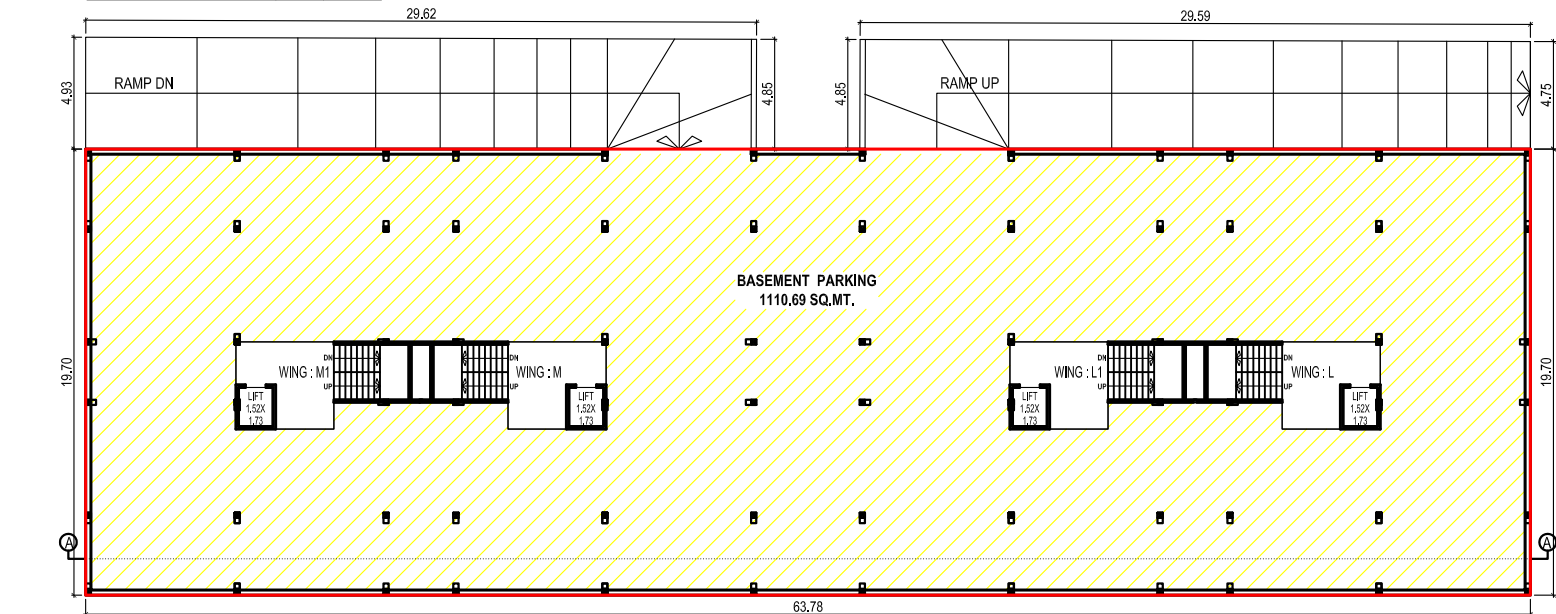

(WING - L-M & L1-M1)
BASEMENT PLAN
BUILT UP AREA: 1110.69 SQ.MT.
TOTAL PARKING AREA = 1110.69 SQ.MT. SCALE: 1:100 CM. = 2.20 MT

SCHEDULE OF OPENNING

DOORS	D	1.06	X	2.13
	D1	0.90	X	2.13
	D	0.75	X	2.13
WINDOWS	W	1.50	X	1.20
	W1	1.20	X	1.20
	W2	0.90	X	0.90
	W3	0.90	X	1.20
VENTS	V	0.60	X	0.60

Signature Of Owners / Builders.

Owner / Builder / Organisr / Developer
or Authorised Agent of Owner

Signature Of Architects-Engineers

JITENDRA .S. PATEL
 **ANJALI Associate**
502 - Fifth Floor , Sai Rutu Complex ,
Opp. Nilkanth Party Plot , Near Tulshidham
Crossing , Wemajpur , Vadodara - 390 011
V.M.C. Lic No : ER / 31 / 2016 T-2019
V.U.D.A Lic No : 68 / 2016 T-2019