



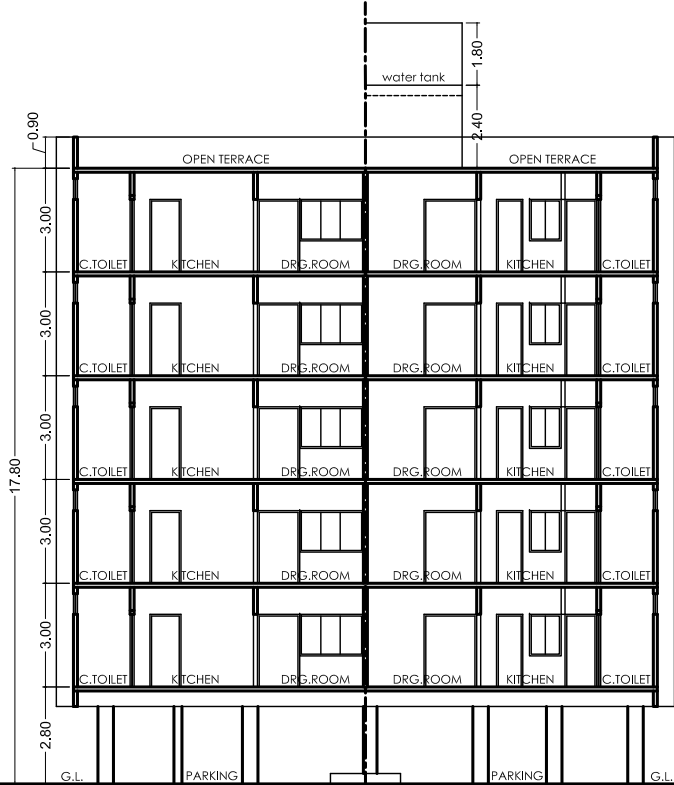

SECTION A-A

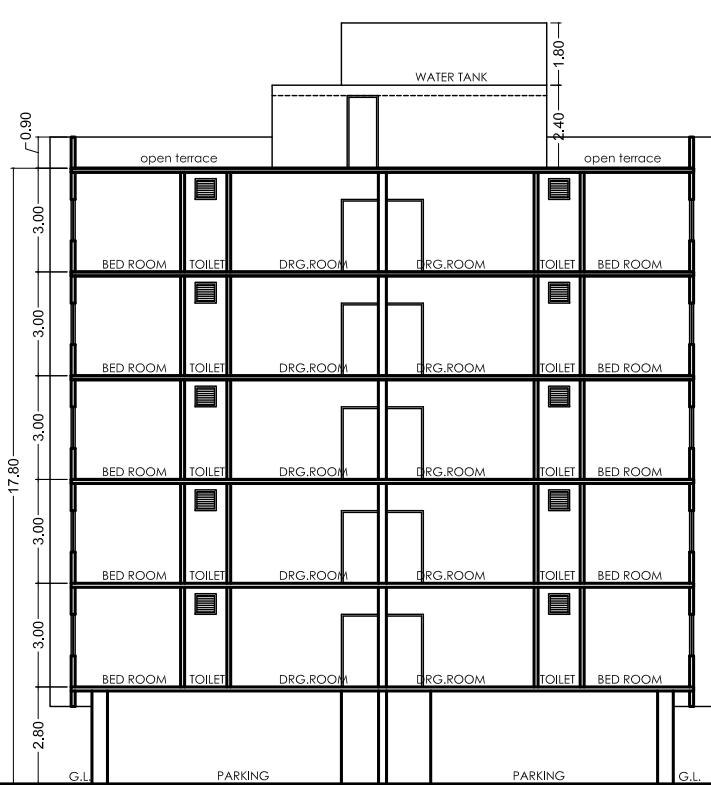


SECTION B-B




FRONT ELEVATION


FRONT ELEVATION

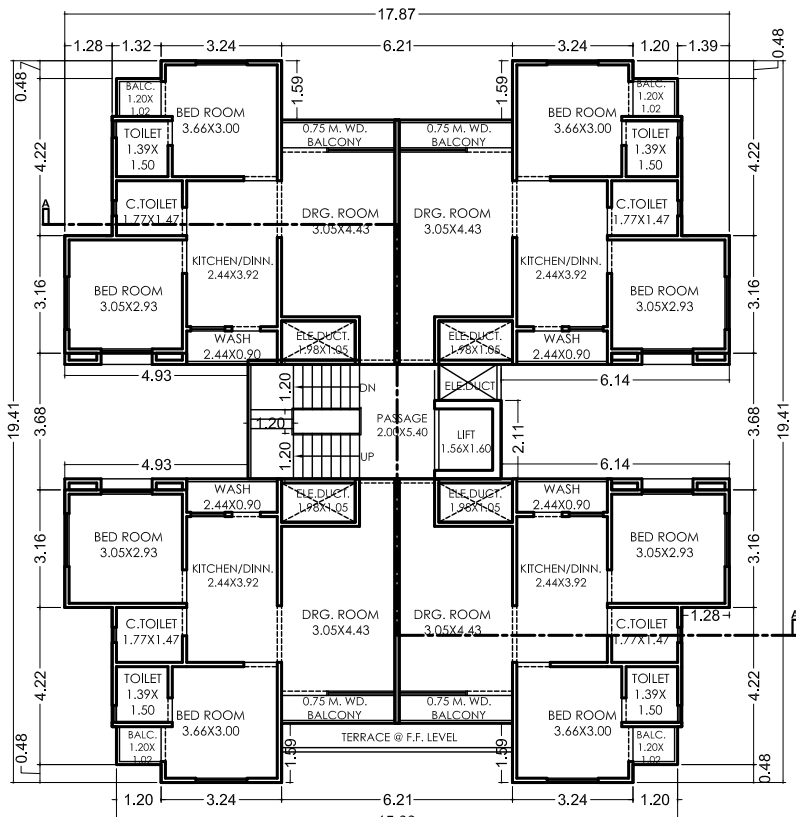


(1st To 4th Fl.)
TOWER-A1,A2,A3,
TYPICAL FLOOR PLAN
B.A. = 251.48 SQ.MT.
F.S.I. = 232.16 SQ.MT.

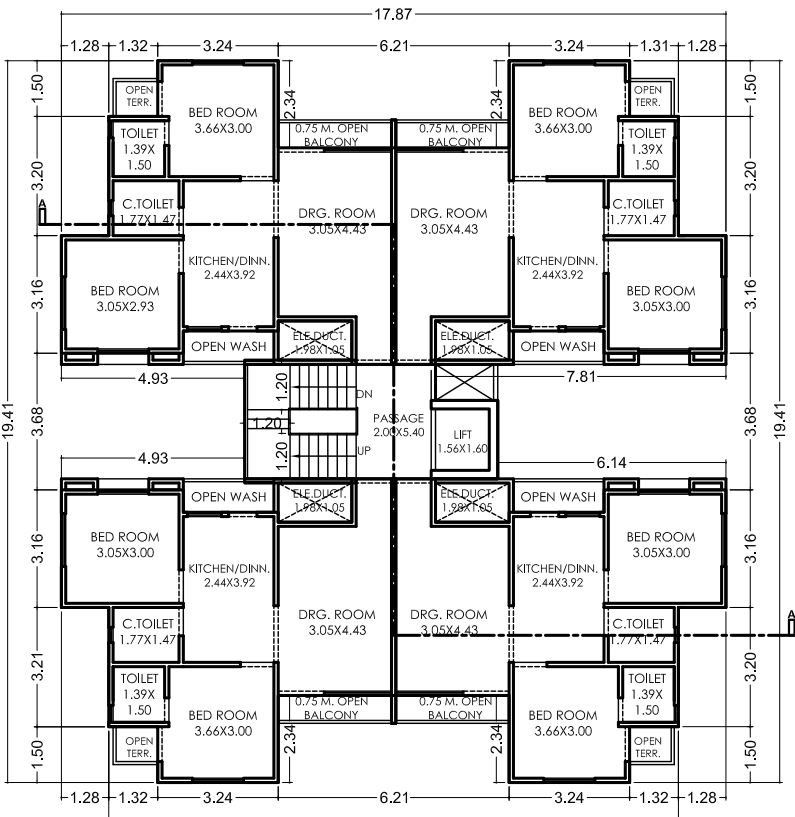


TOWER-A1,A2,A3,
FIFTH FLOOR PLAN
B.A. = 227.84 SQ.MT.
F.S.I. = 208.52 SQ.MT.

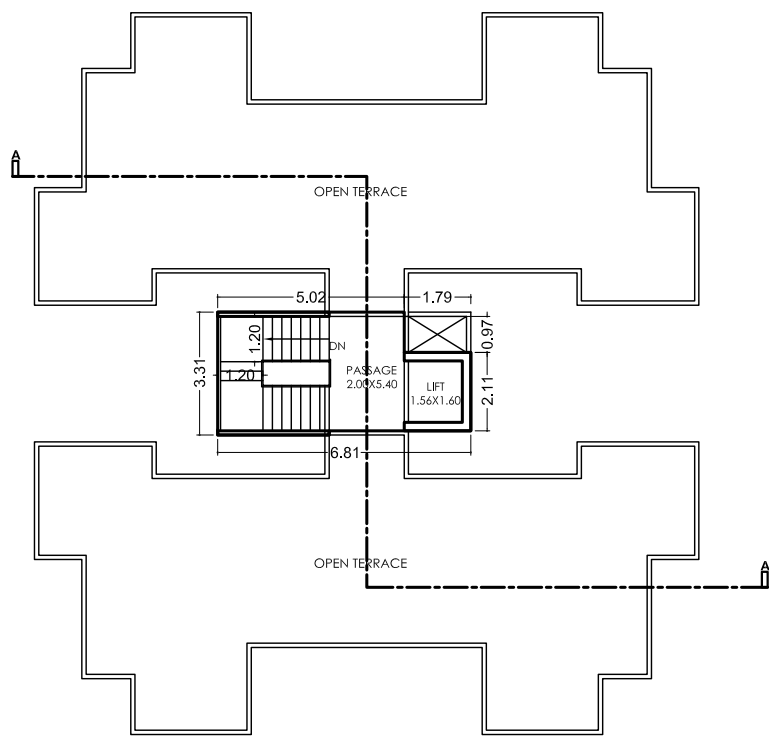


TOWER-A1,A2,A3,
TERRACE PLAN
B.A. = 19.32 SQ.MT.

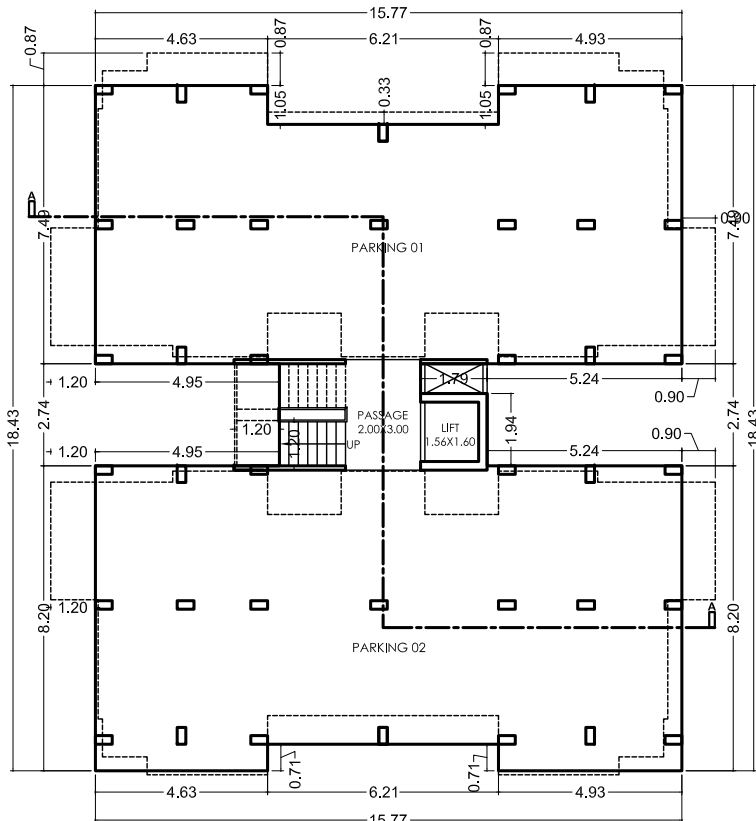

TOWER-A1 SCALE= 1:100
GROUND FLOOR PLAN
B.A. = 250.37 SQ.MT.
PARKING = 235.61 SQ.MT.

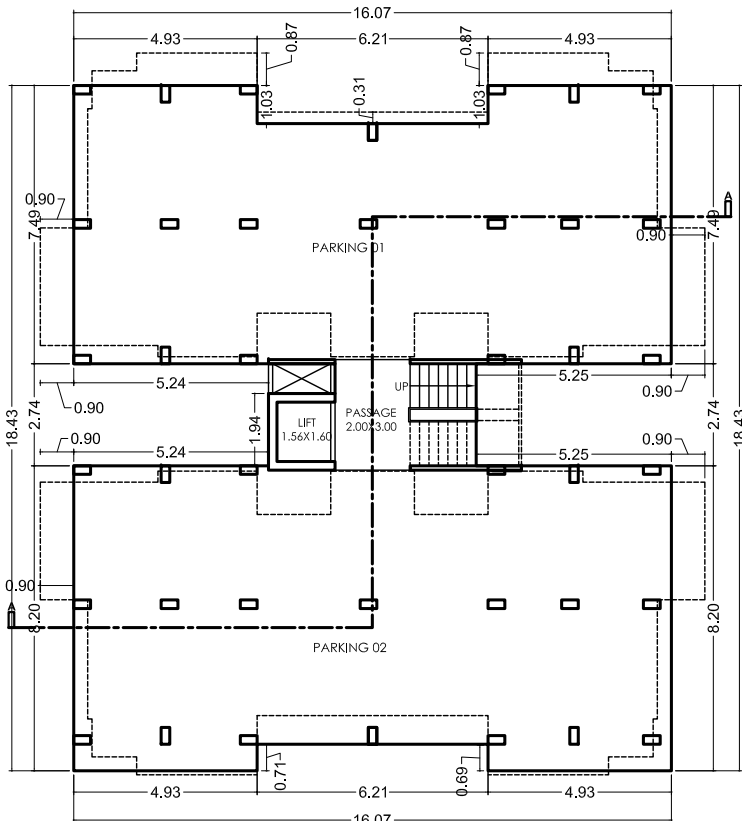

TOWER-A2 SCALE= 1:100
GROUND FLOOR PLAN
B.A. = 250.50 SQ.MT.
PARKING = 235.61 SQ.MT.

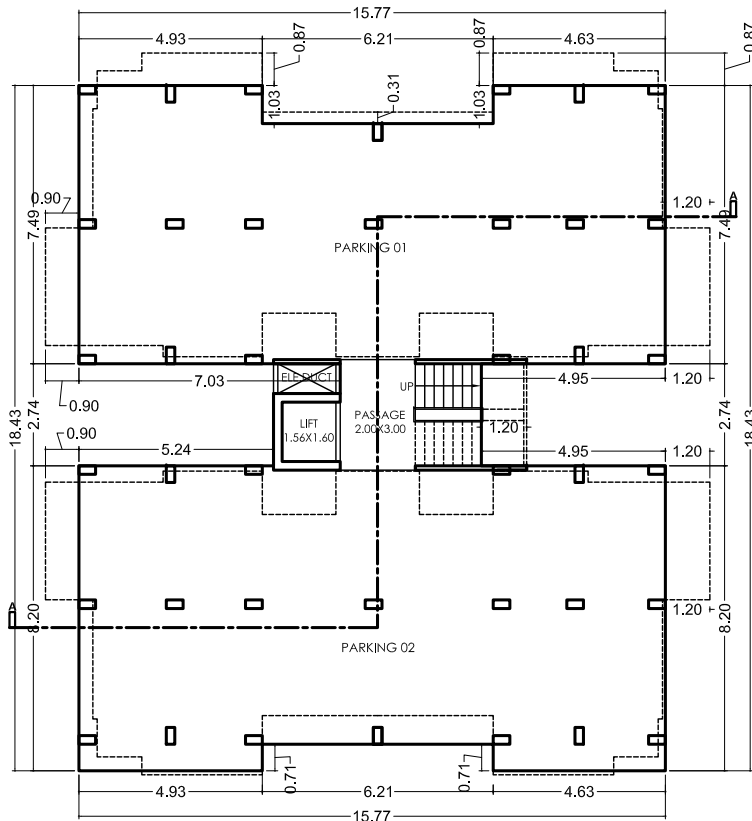

TOWER-A3 SCALE= 1:100
GROUND FLOOR PLAN
B.A. = 250.50 SQ.MT.
PARKING = 235.61 SQ.MT.

TRUE COPY

Approved Subject To Condition Laid
Down In Building Permission

Order No.: **L-128 / 2015-16**

Dated.: **08/12/2015**

Sd/-
Dy. Town Development Officer
Vadodara Mahanagar Seva Sadan
By Order Of Muni. Commissioner

SIGNATURE


VI. SIGNATARIES

Sd/-


Architect / Engineer / Surveyor,
B.M.C. Registration No.
Name :

Owner/Builder/Organiser/Developer or
Authorised Agent of Owner

Address :

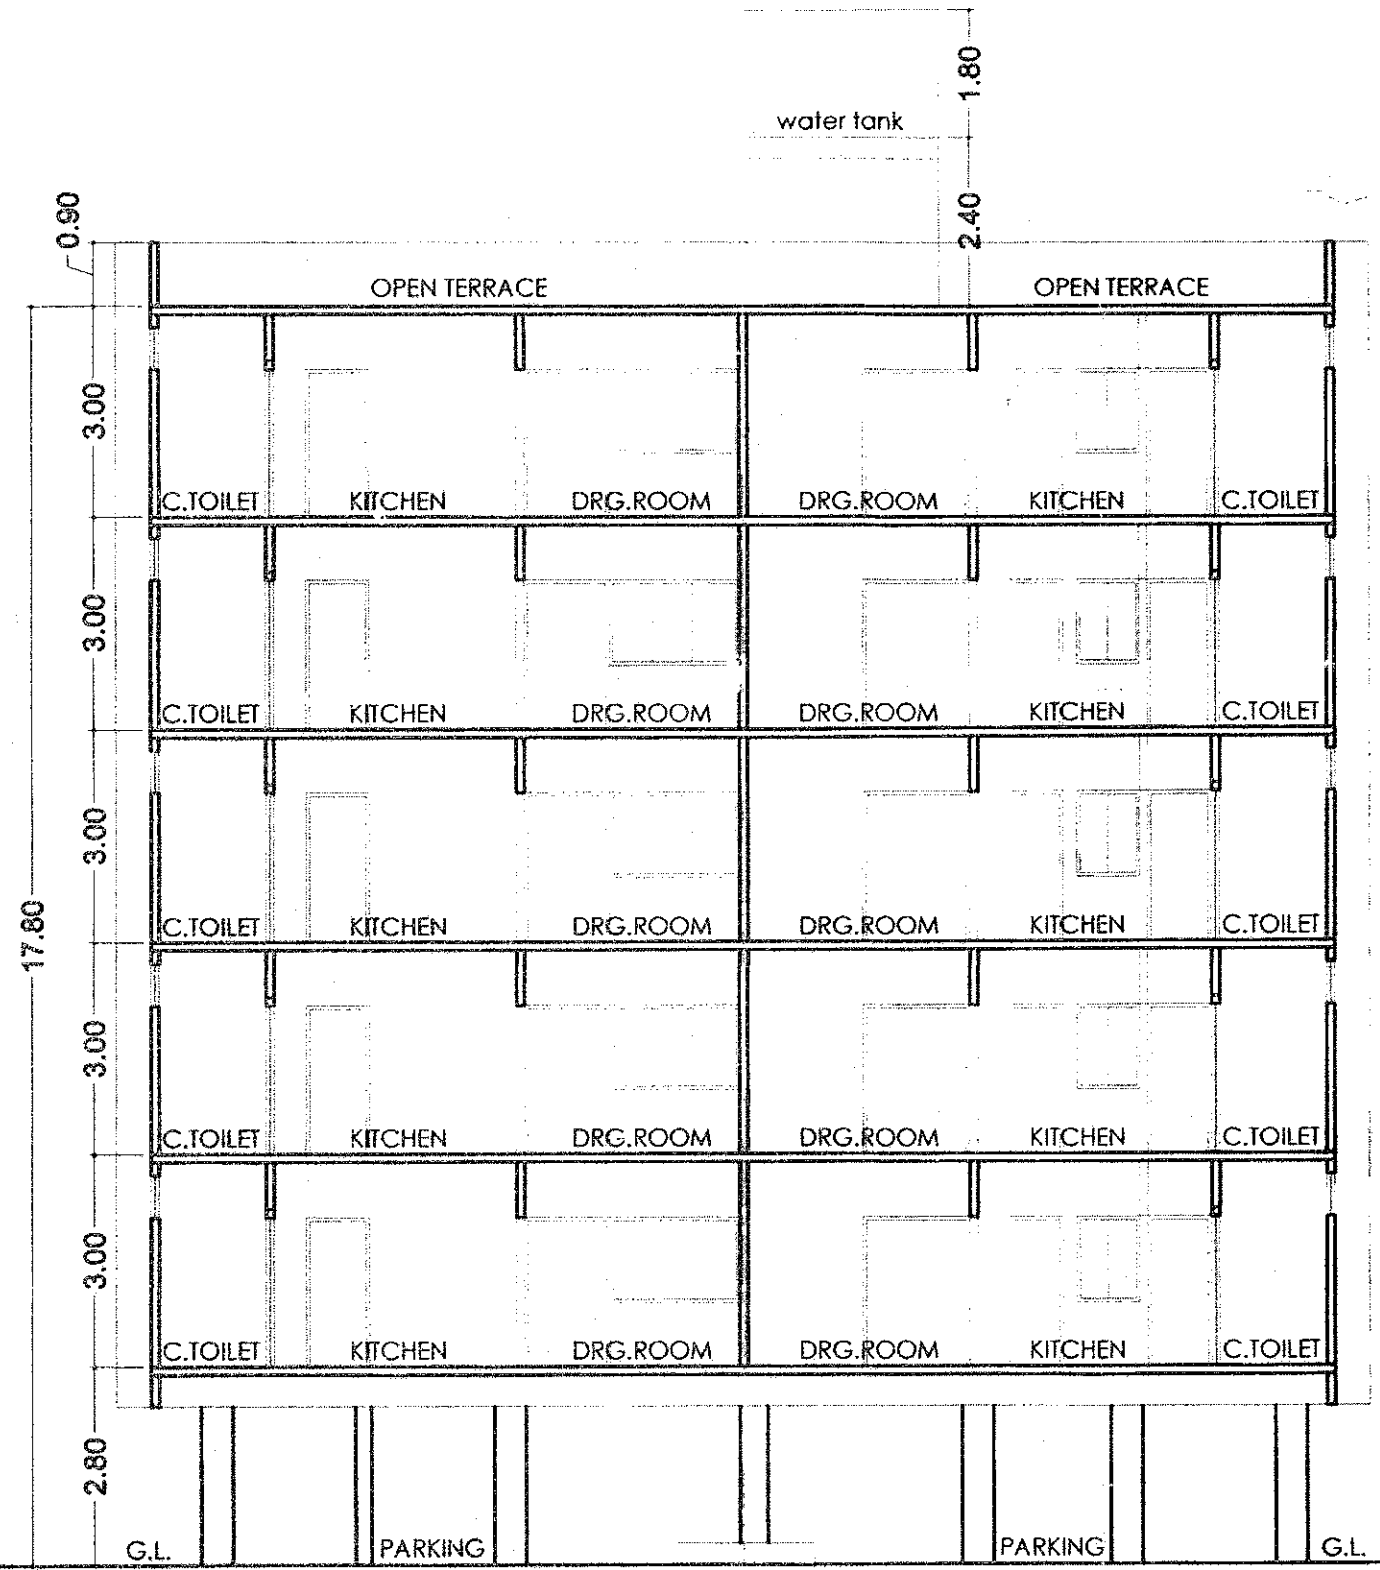


SECTION A-A

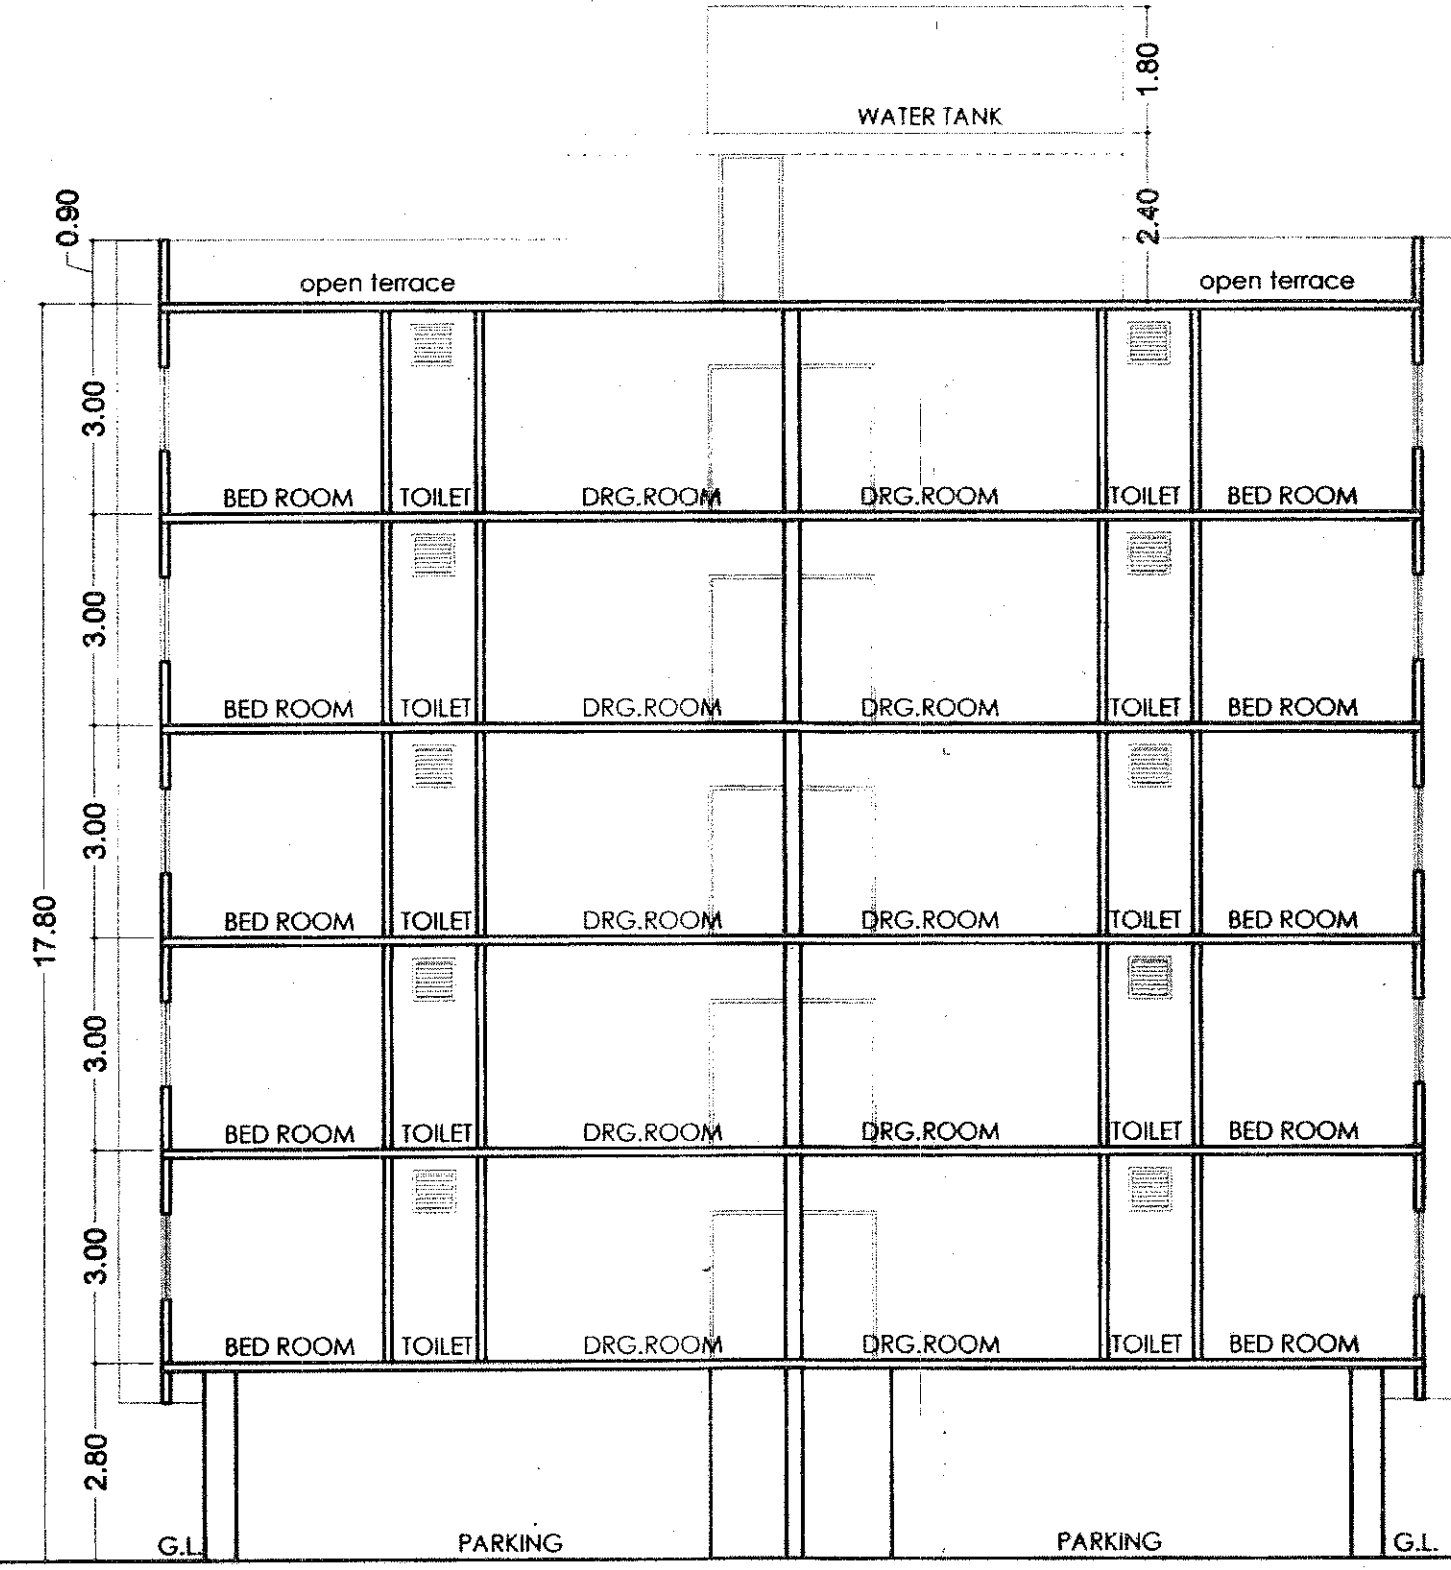


SECTION B-B




FRONT ELEVATION

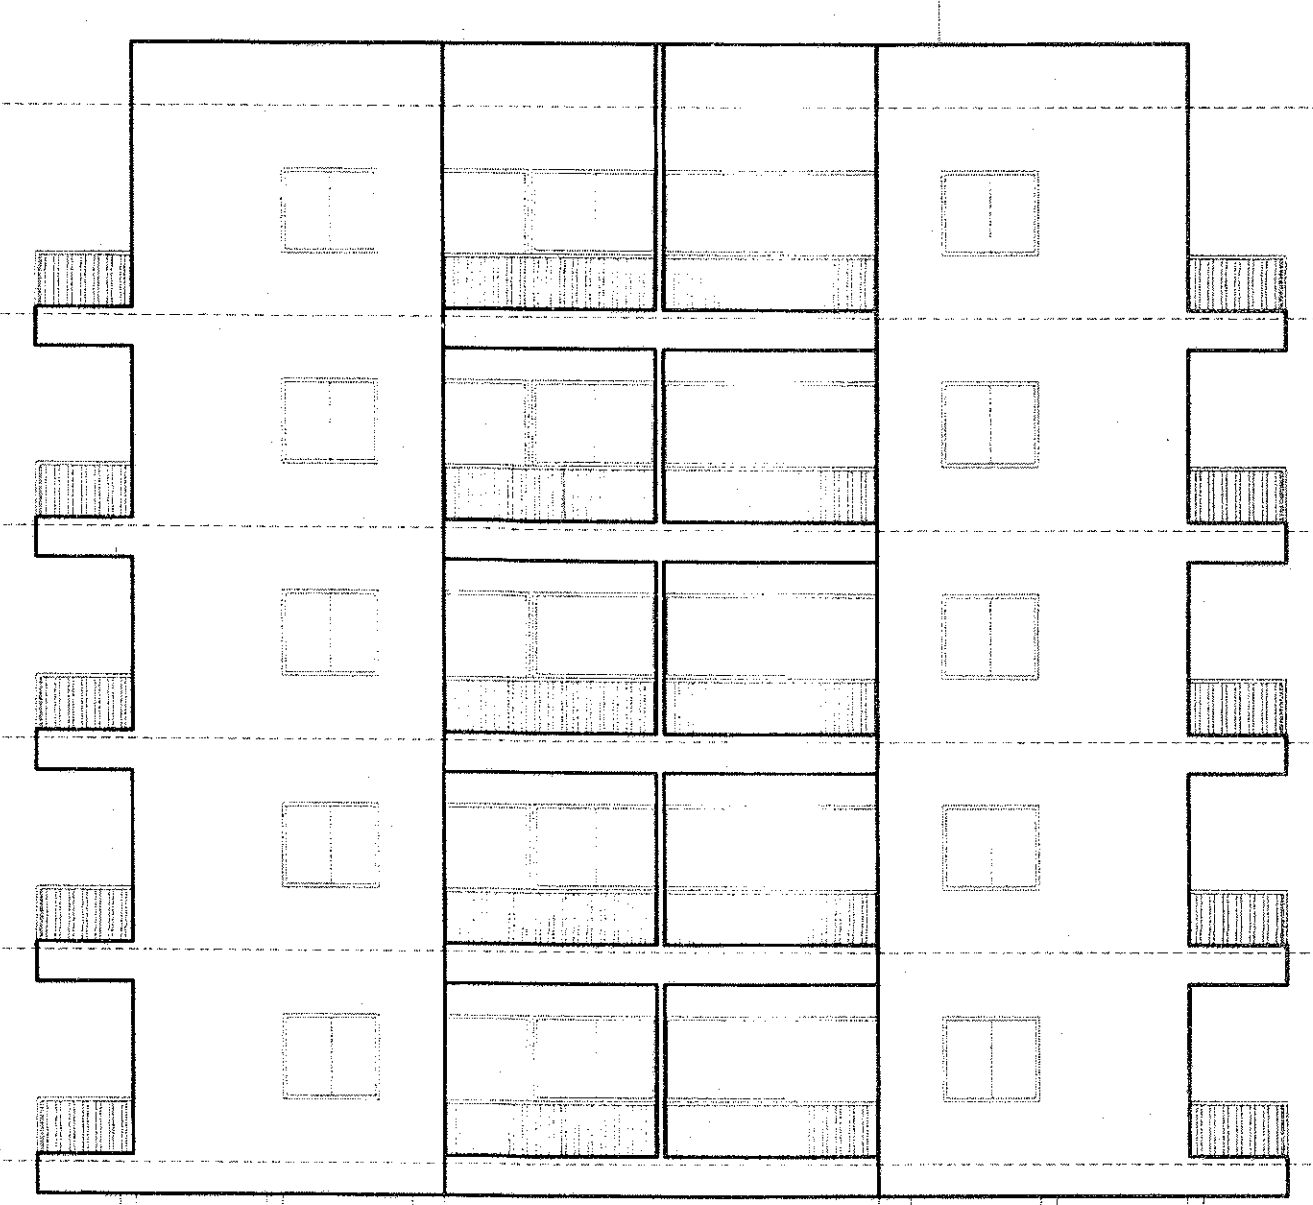


FRONT ELEVATION

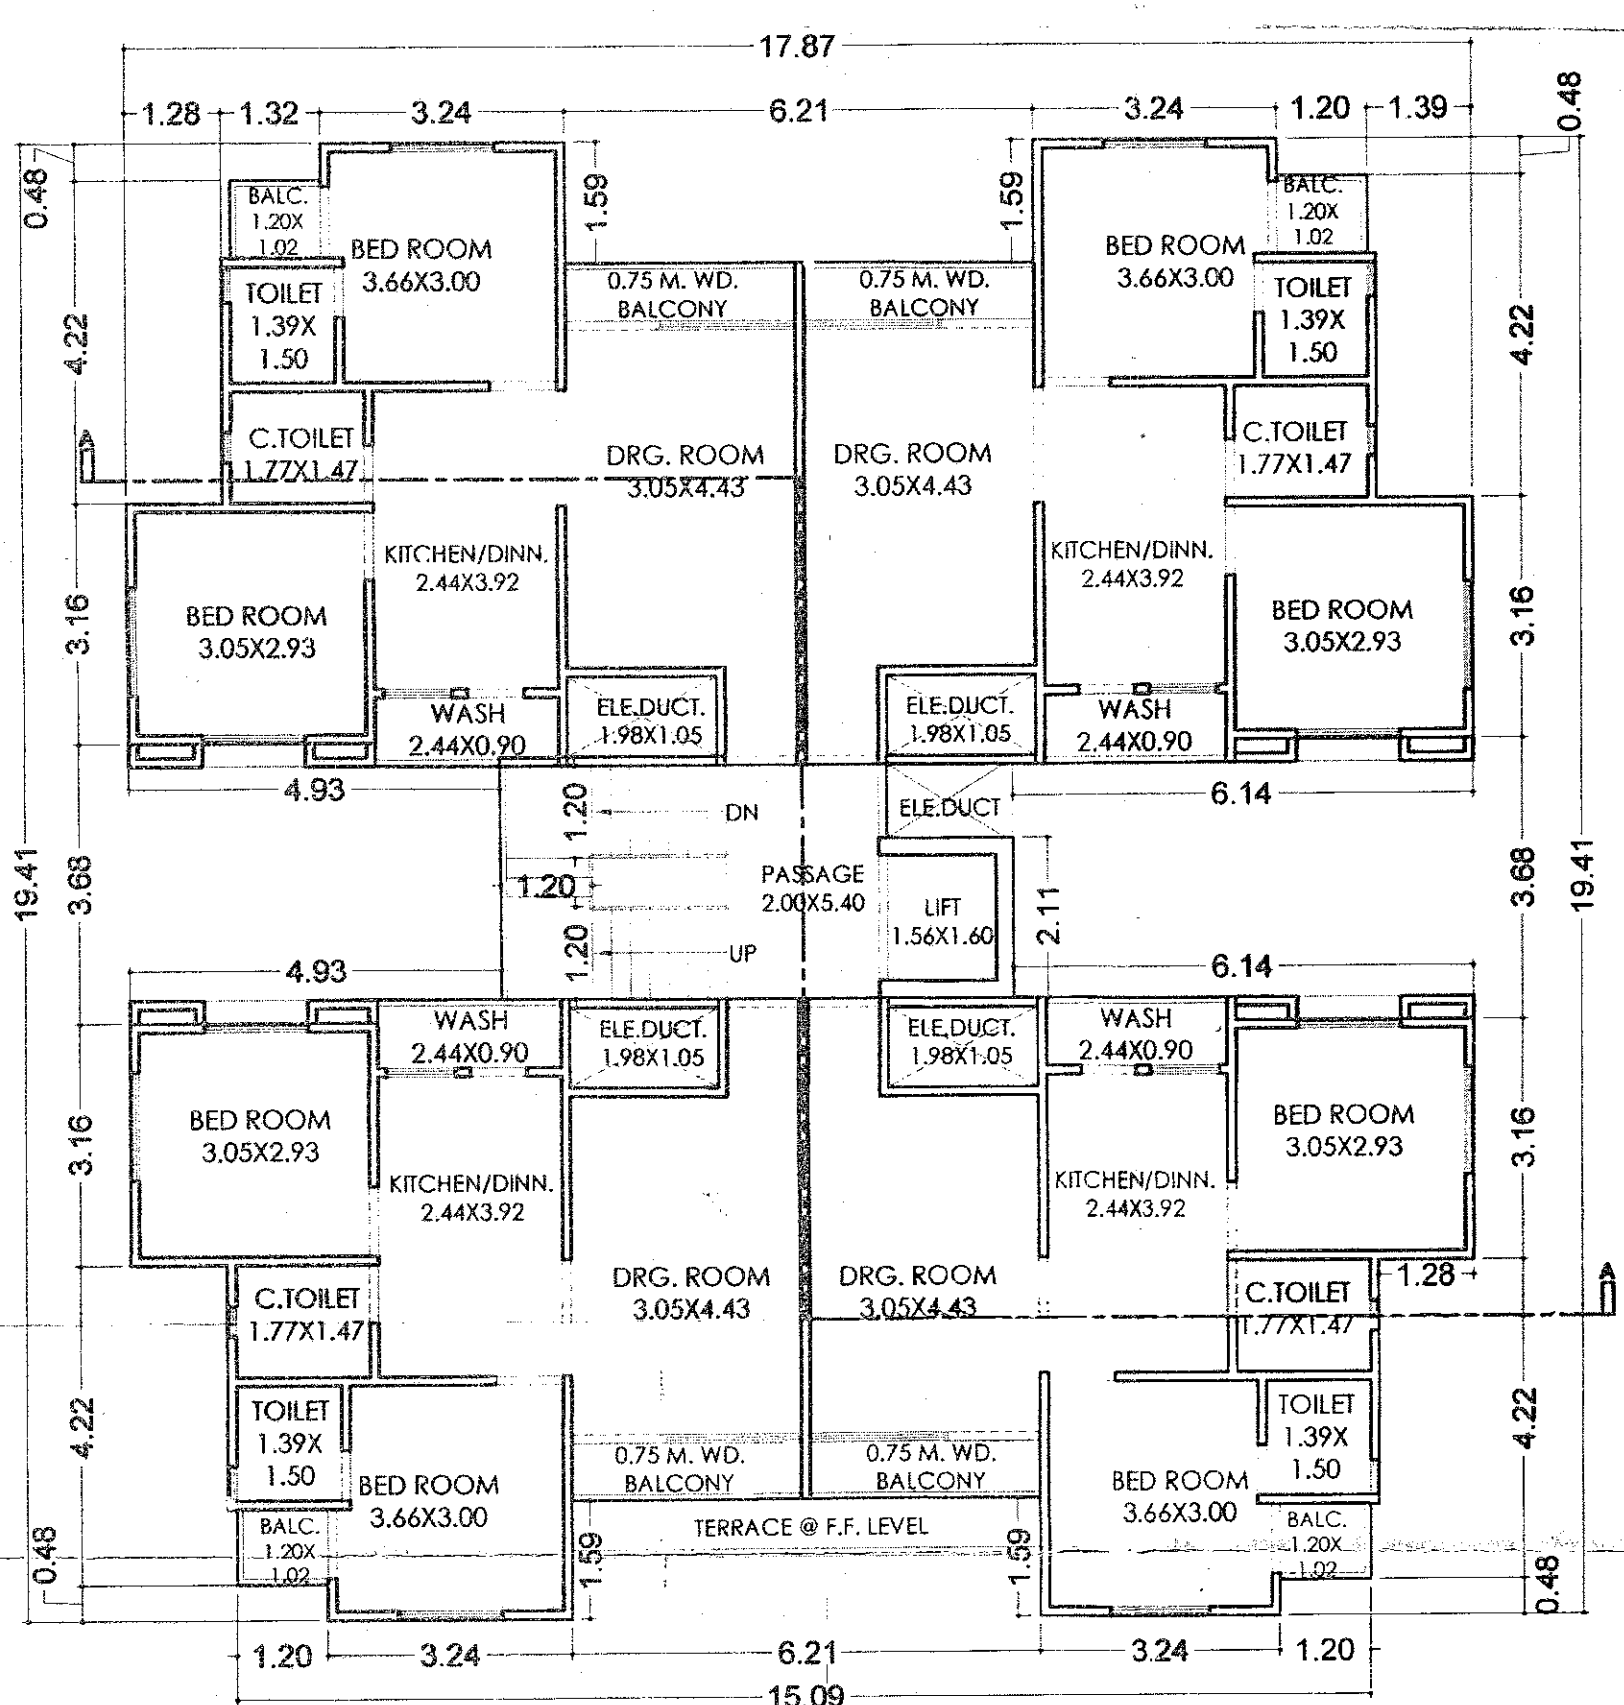

(1st To 4th Fl.)
TOWER-A1,A2,A3,
TYPICAL FLOOR PLAN
B.A. = 251.48 SQ.MT.
F.S.I. = 232.16 SQ.MT.

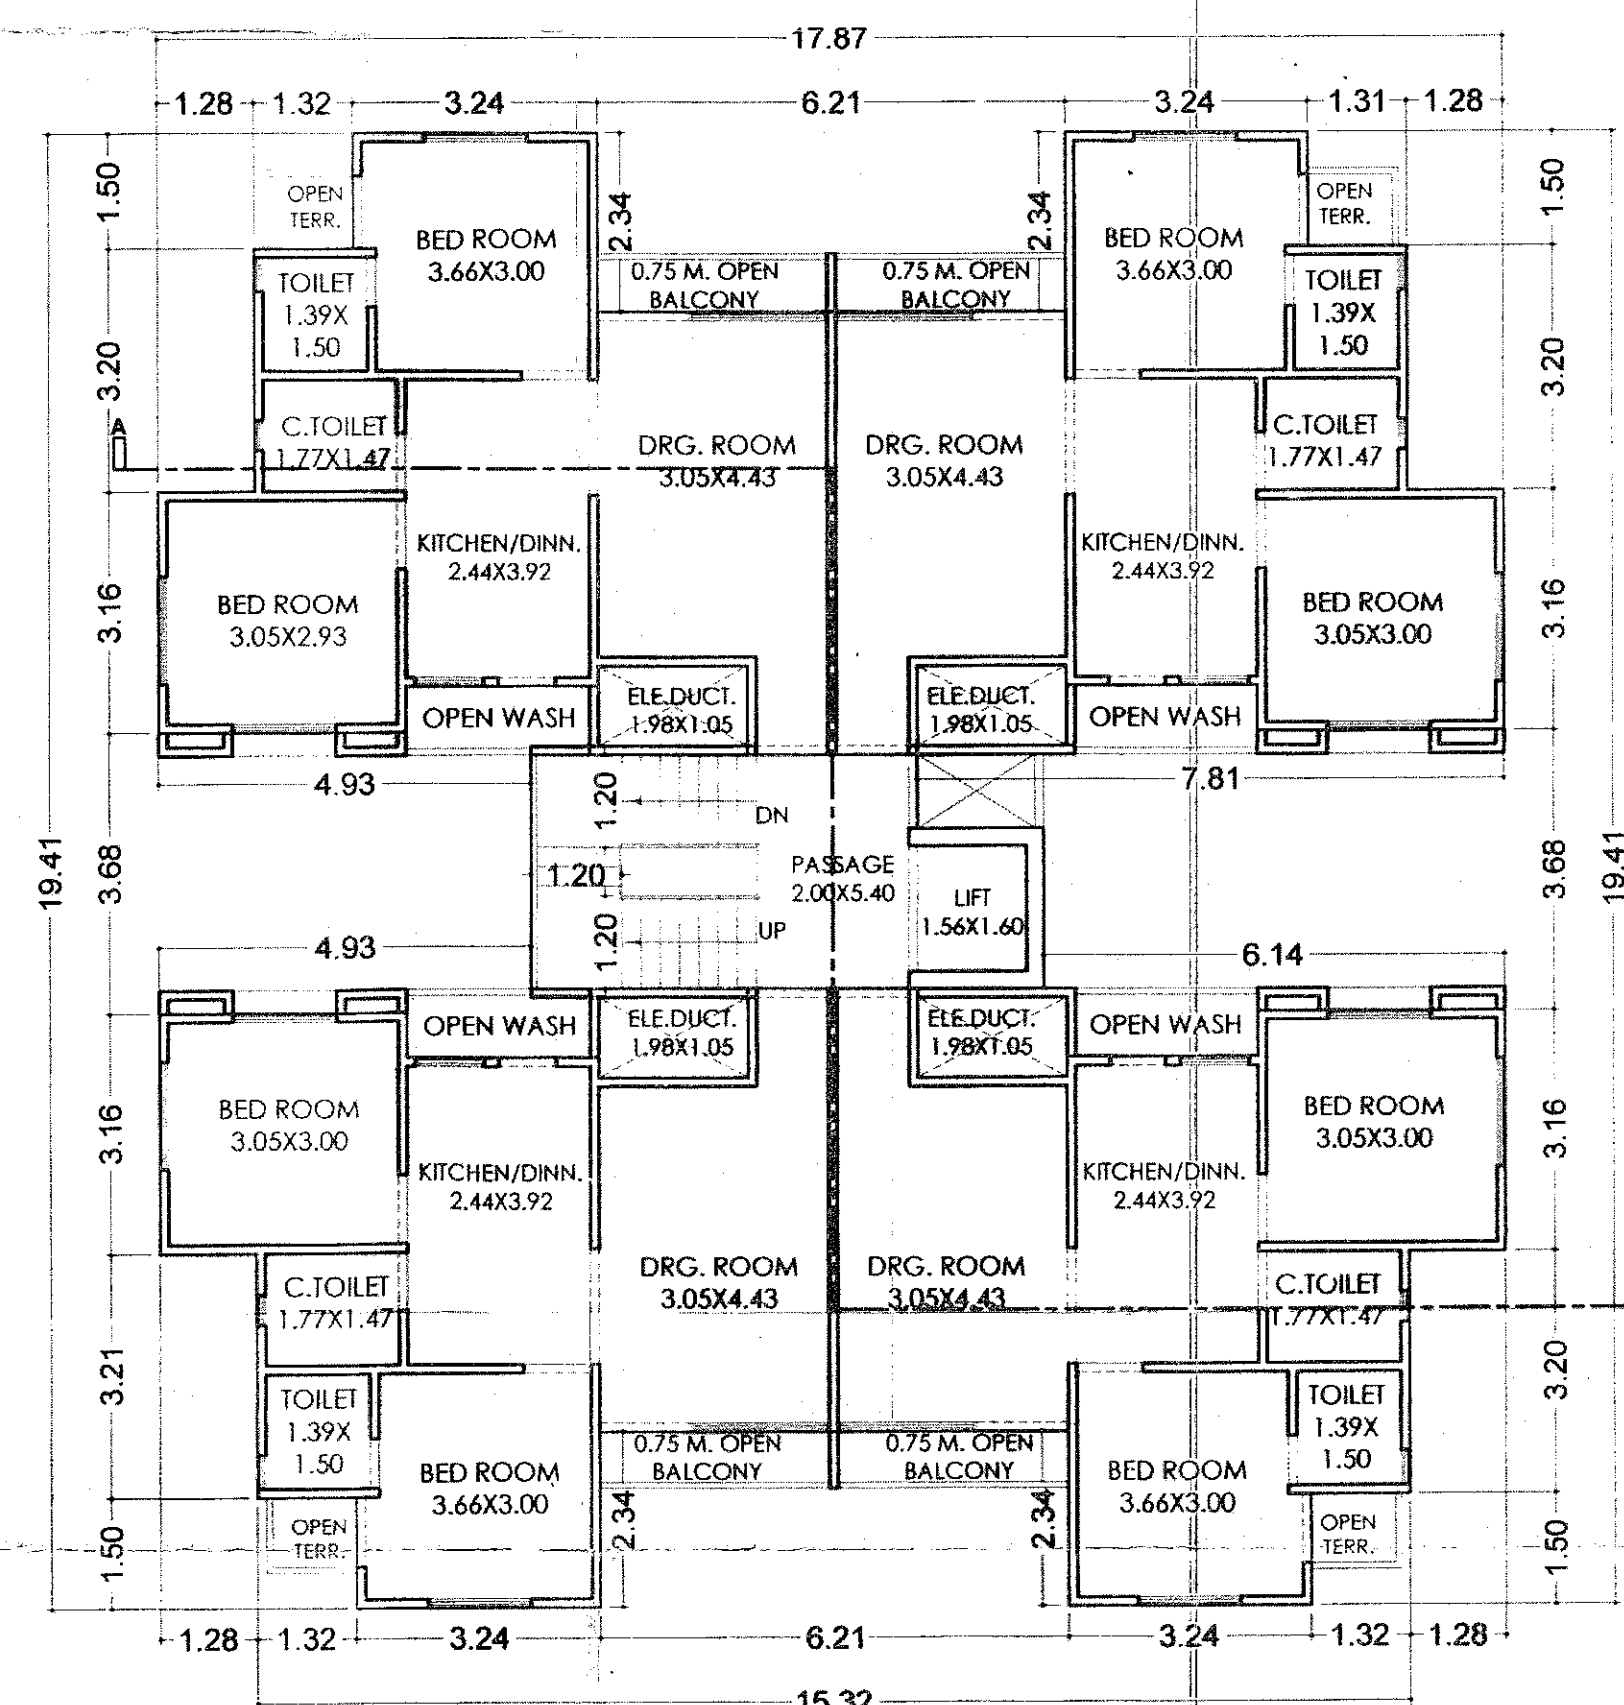


TOWER-A1,A2,A3,
FIFTH FLOOR PLAN
B.A. = 227.84 SQ.MT.
F.S.I. = 208.52 SQ.MT.

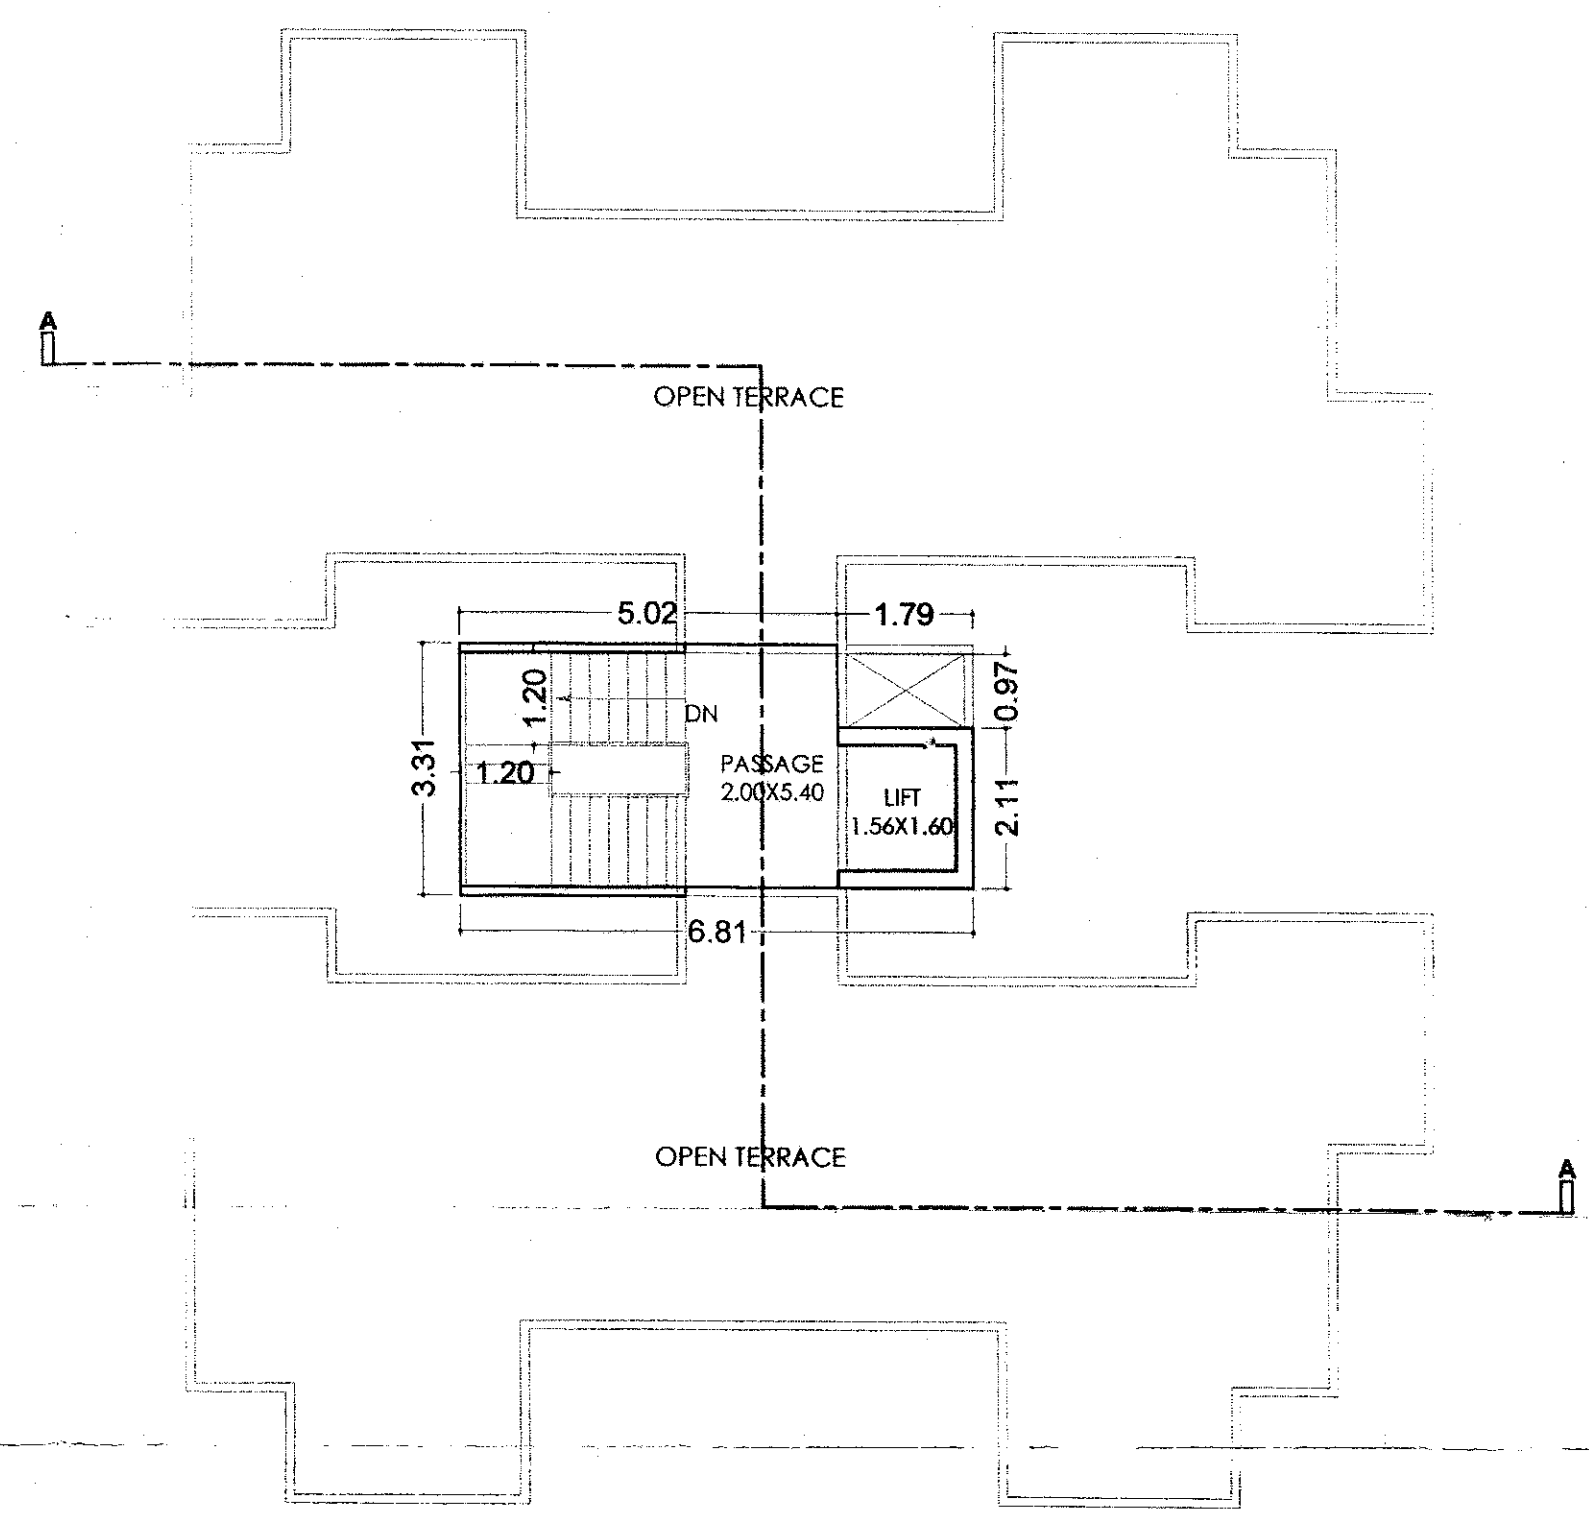


TOWER-A1,A2,A3,
TERRACE PLAN
B.A. = 19.32 SQ.MT.


Approved Subject to Condition laid
Down in Building Permission
Ward No. 193
Order No. 193/1942
Date: 19/04/1942
Dr. J. N. Development Officer
Municipal Corporation, Vadodra
સુવિશિષ્ટ ઇન્જિનિયર શ્રી જી.જી.ભટ્ટ

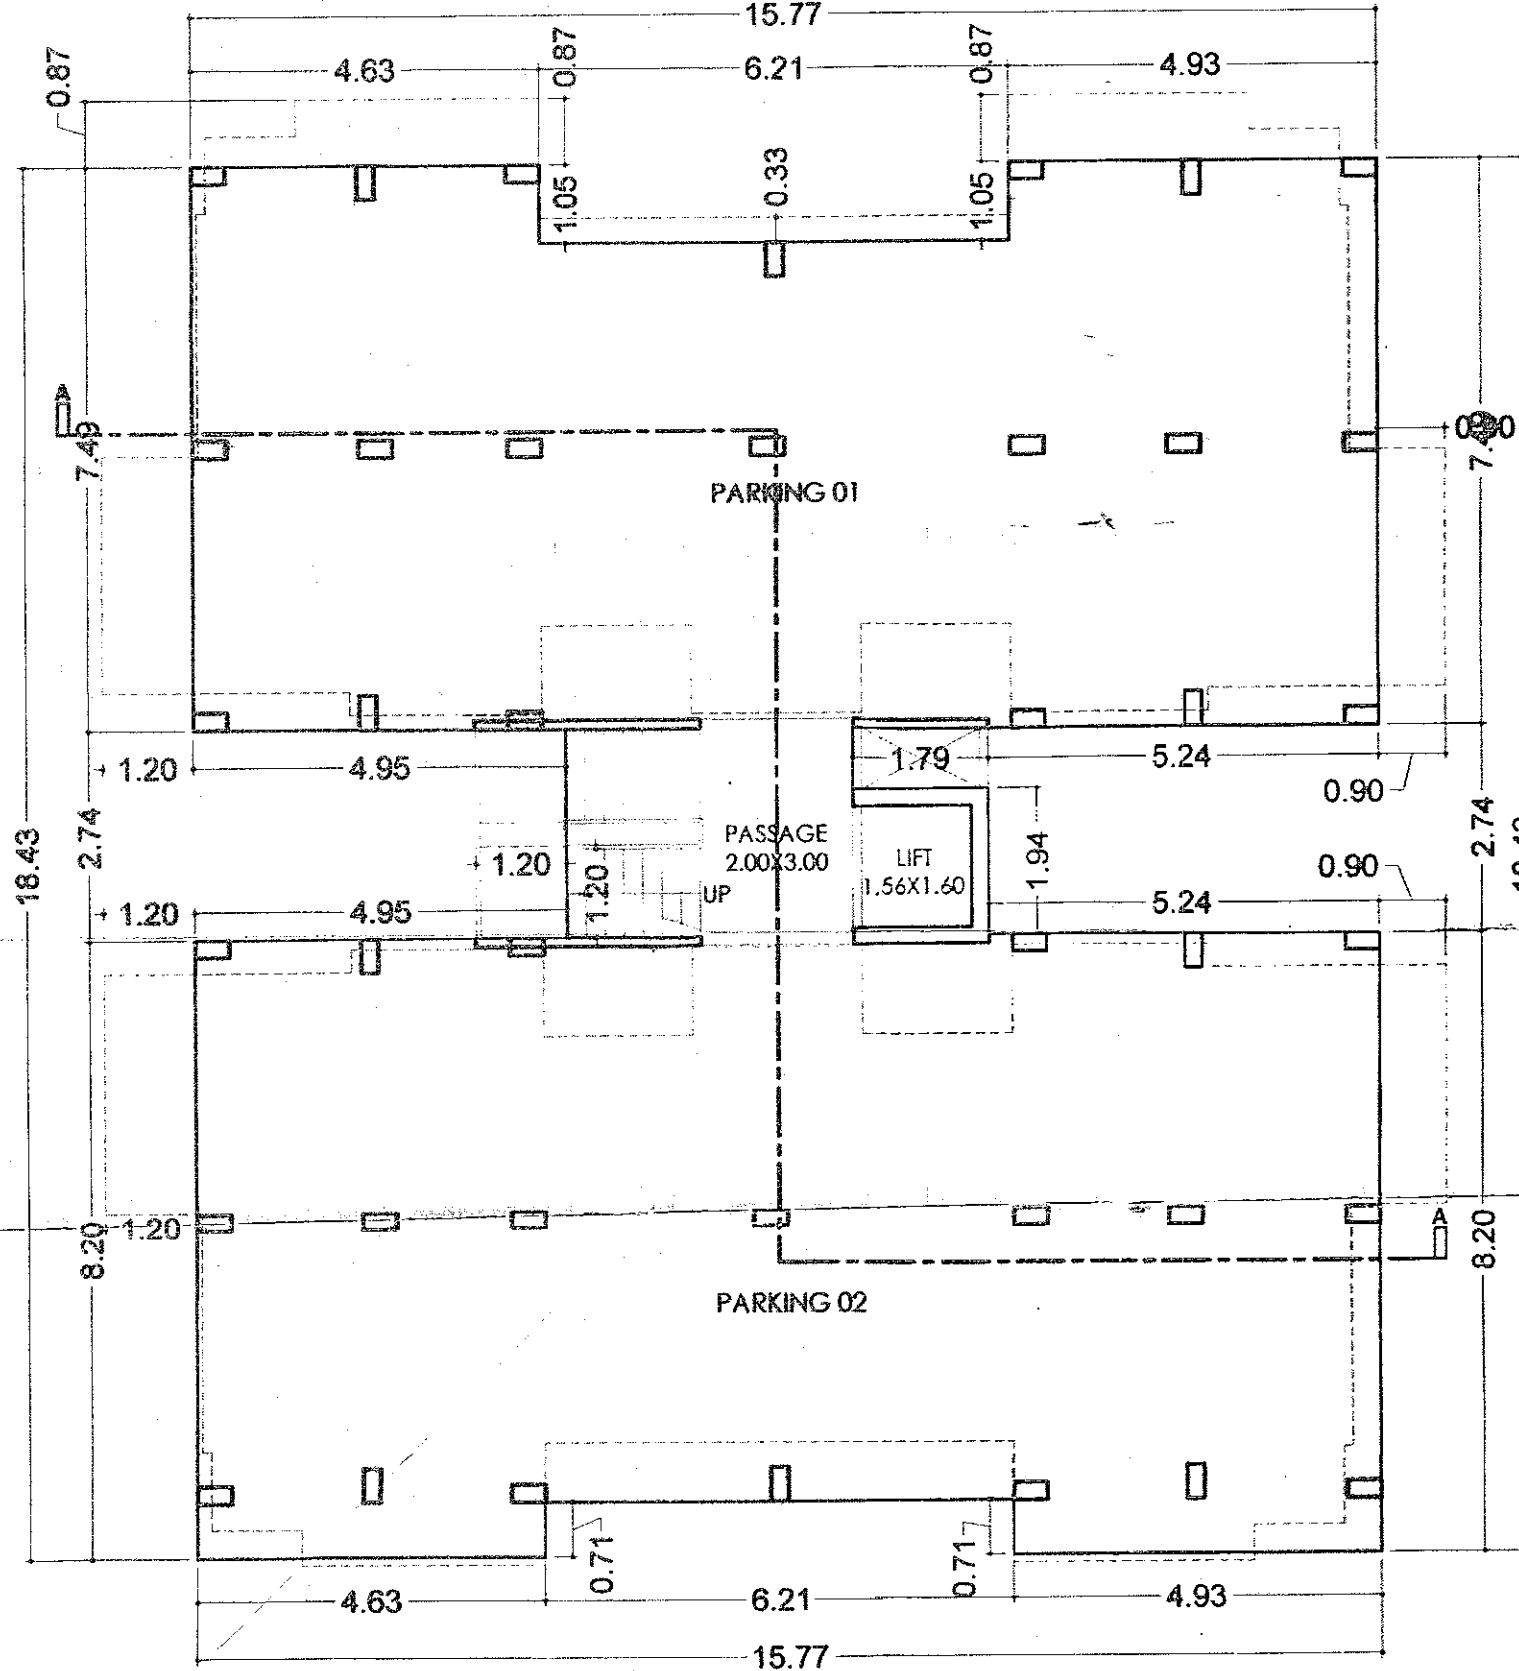

TOWER-A1 SCALE= 1:100
GROUND FLOOR PLAN
B.A. = 250.37 SQ.MT.
PARKING = 235.61 SQ.MT.

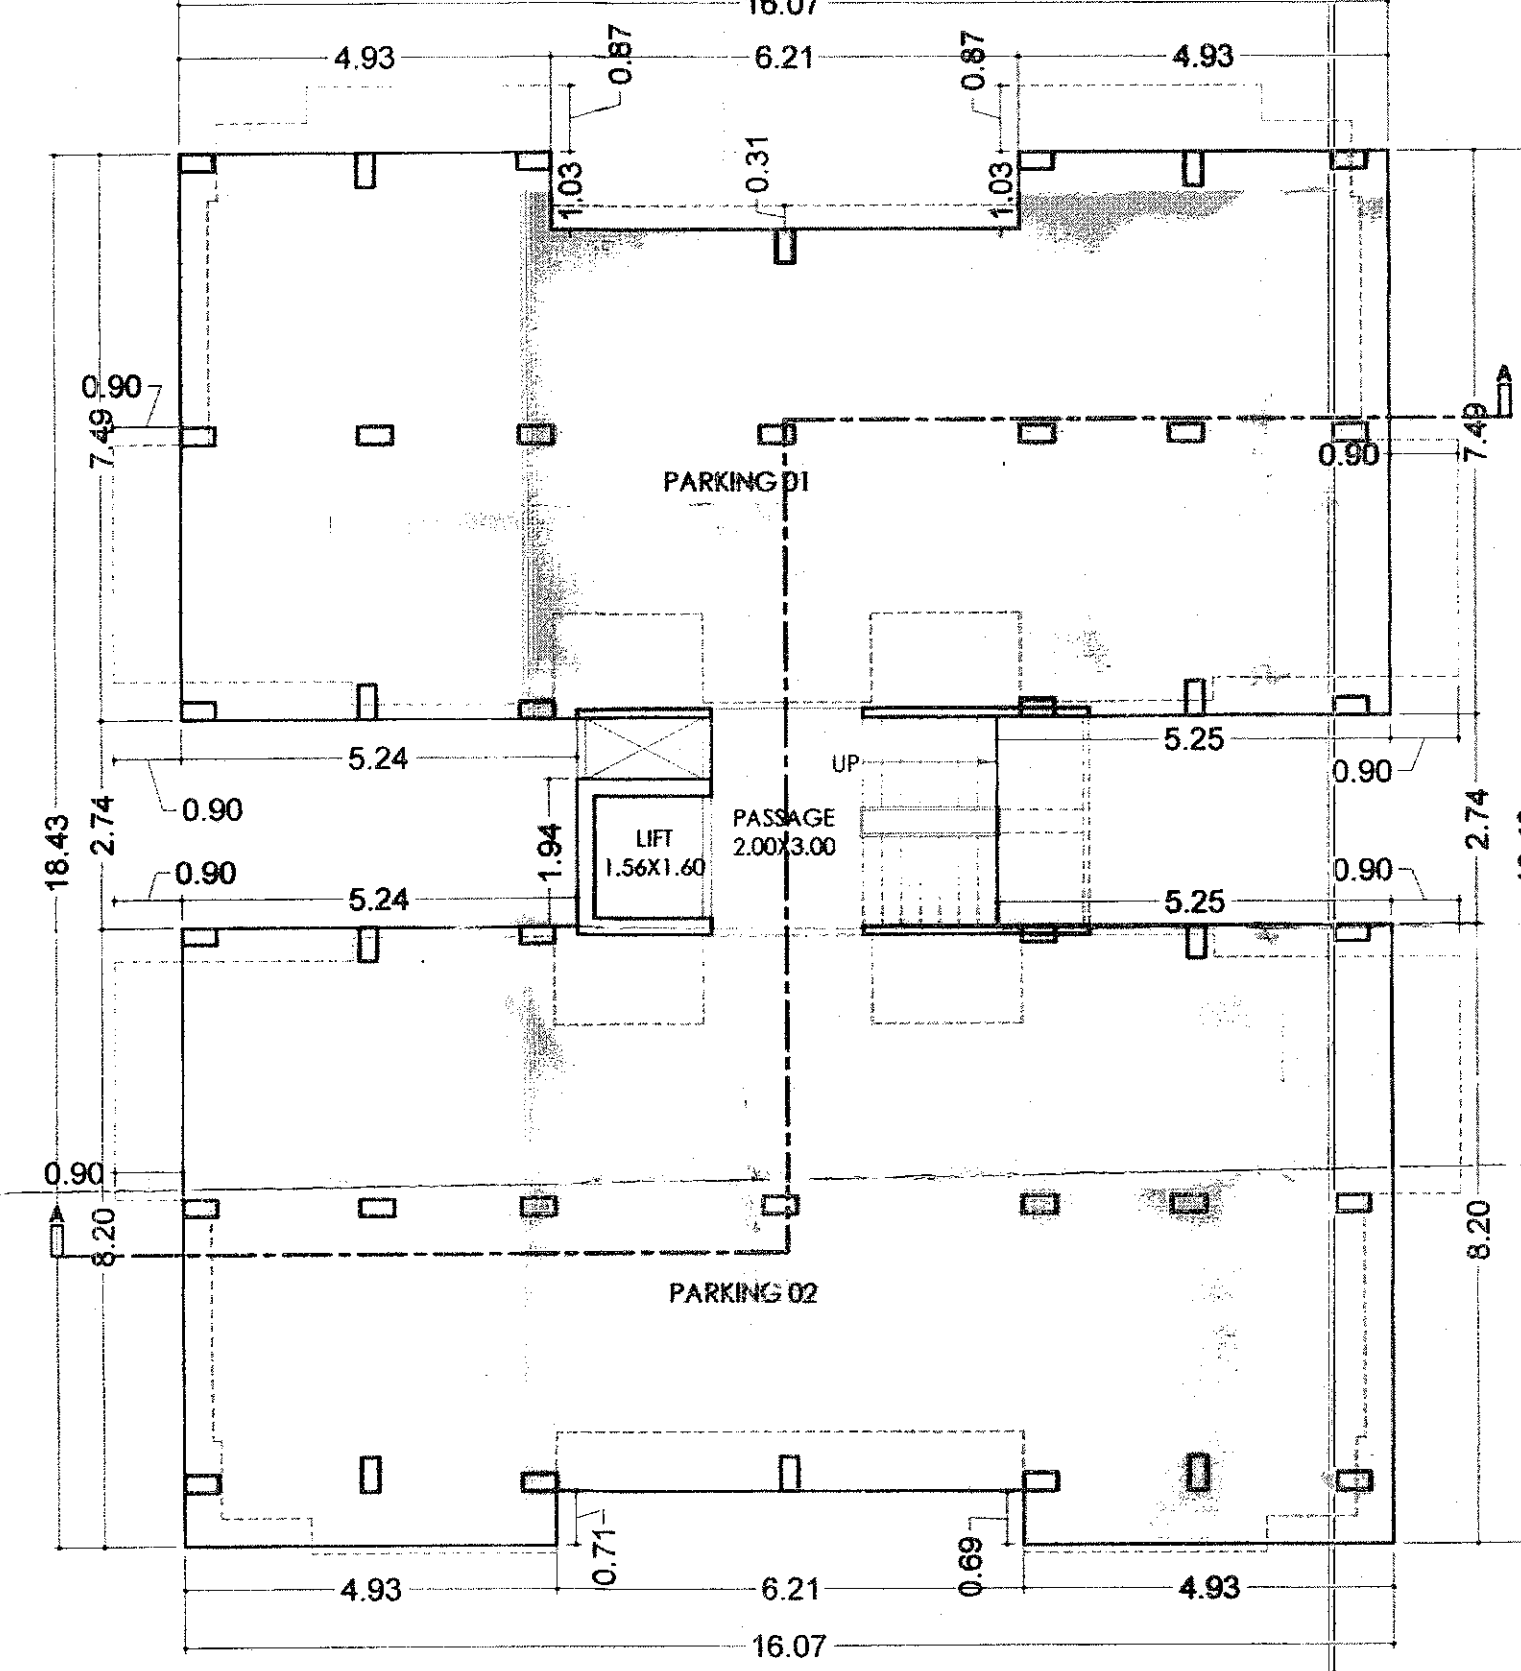

TOWER-A2 SCALE= 1:100
GROUND FLOOR PLAN
B.A. = 250.50 SQ.MT.
PARKING = 235.61 SQ.MT.

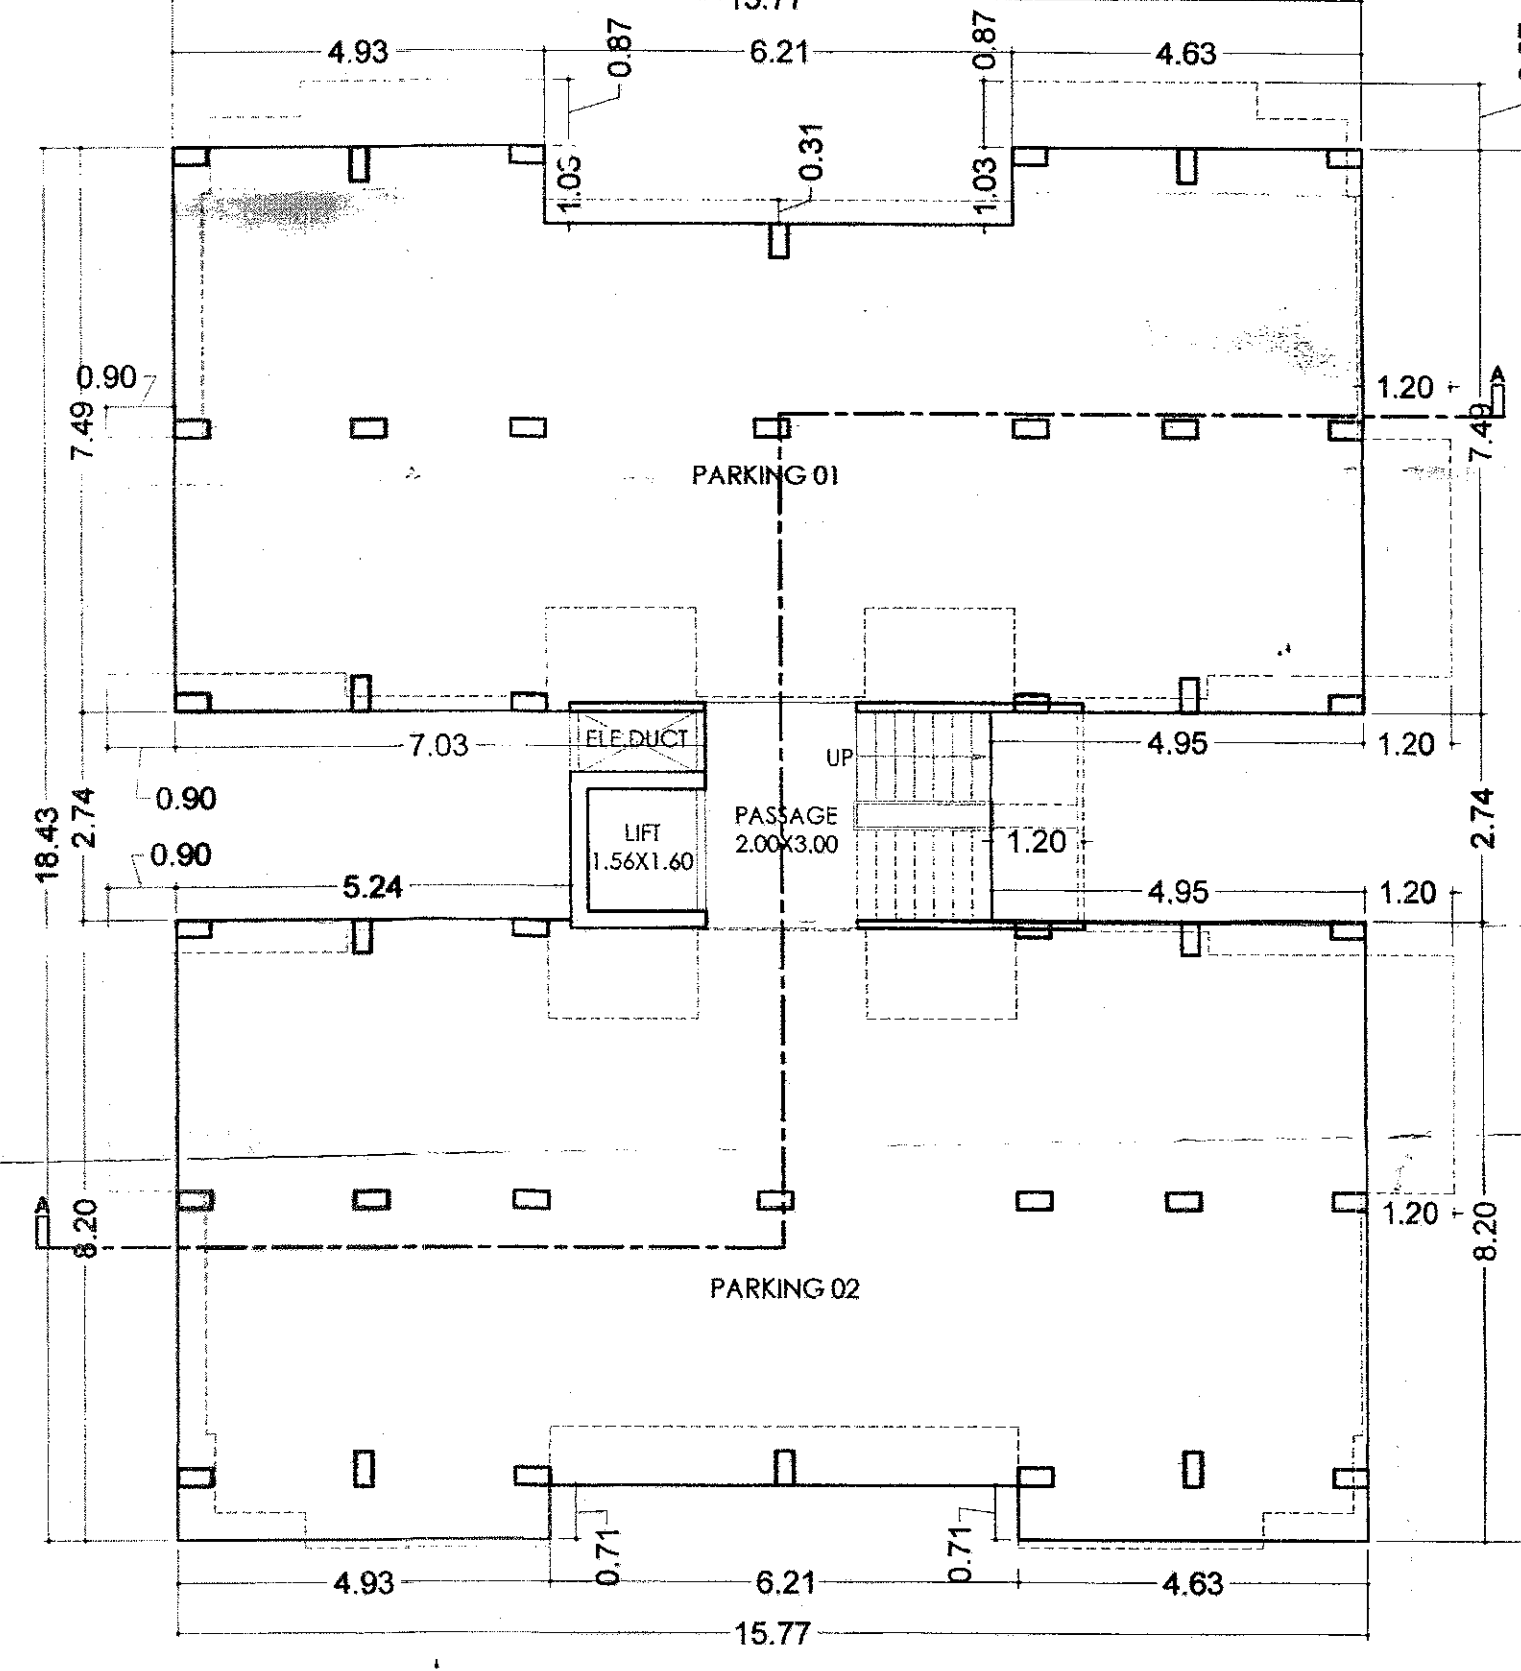


TOWER-A3 SCALE= 1:100
GROUND FLOOR PLAN
B.A. = 250.50 SQ.MT.
PARKING = 235.61 SQ.MT.


SIGNATURE
Architect / Engineer / Surveyor
B.M.C. Registration No. 193/1942
Name: JATIN Z. PATEL
FORAM ARCHITECT & ENG.
S.F.L. 8, ARUN BUILDING,
Address: P. BADAMIBAI, DADIA BAZAR,
VADODRA-39.
V.M.S.S. LIC. HO. ER/192/
VUDA LIC NO.

VI. SIGNATARIES
Owner/Builder/Organiser/Developer or
Authorised Agent of Owner


PROPOSED LAY OUT & BUILDING PLAN OF R.S.NO -160,161, C.S. - 1942, AT. VILL. -MAKARPURA, DIST.- VADODARA.

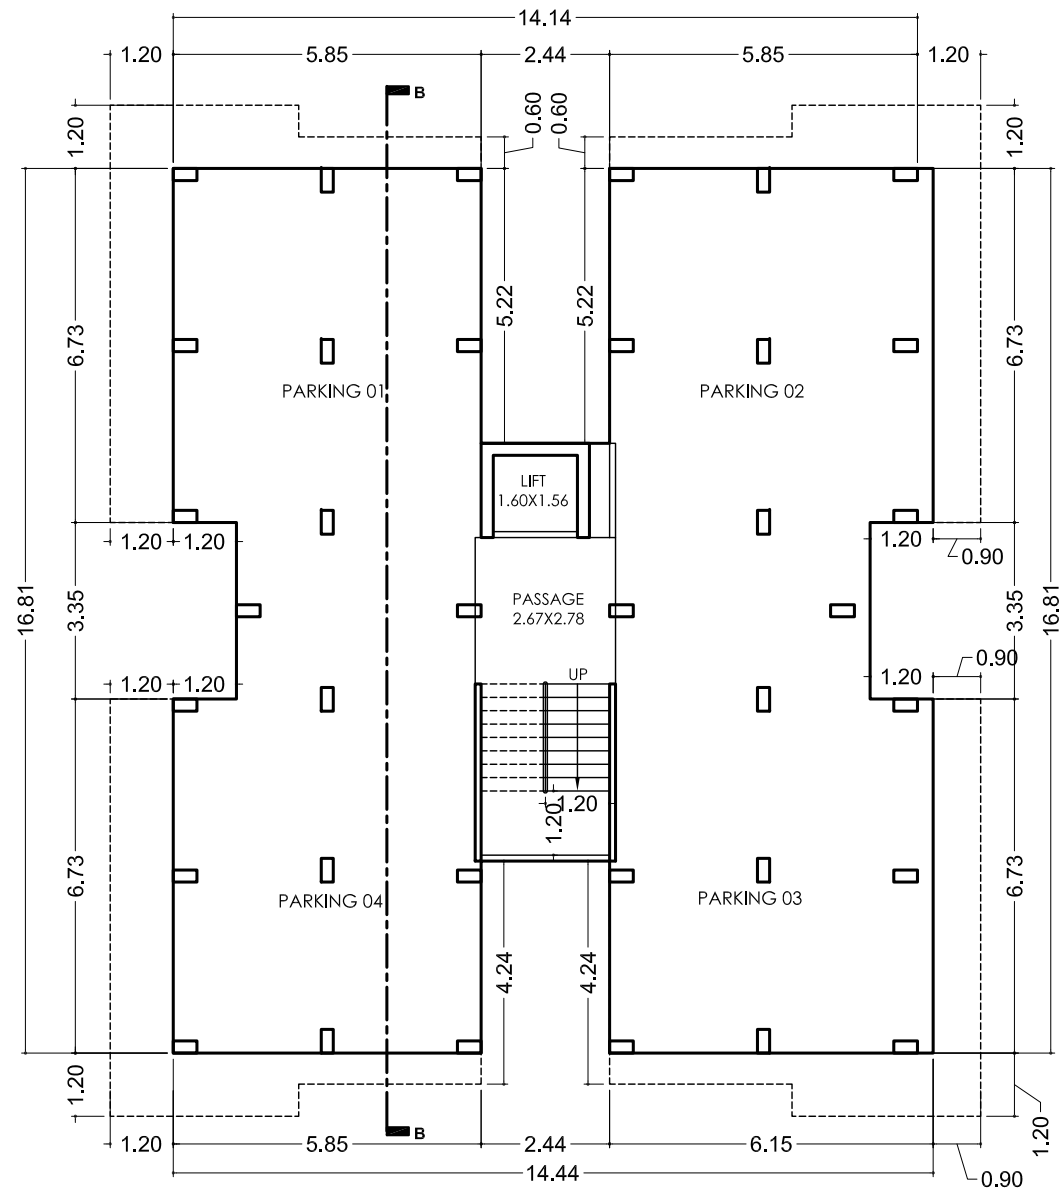


TOWER-B5 SCALE= 1:100
GROUND FLOOR PLAN
B.A. = 233.50 SQ.MT.
PARKING = 193.65 SQ.MT.

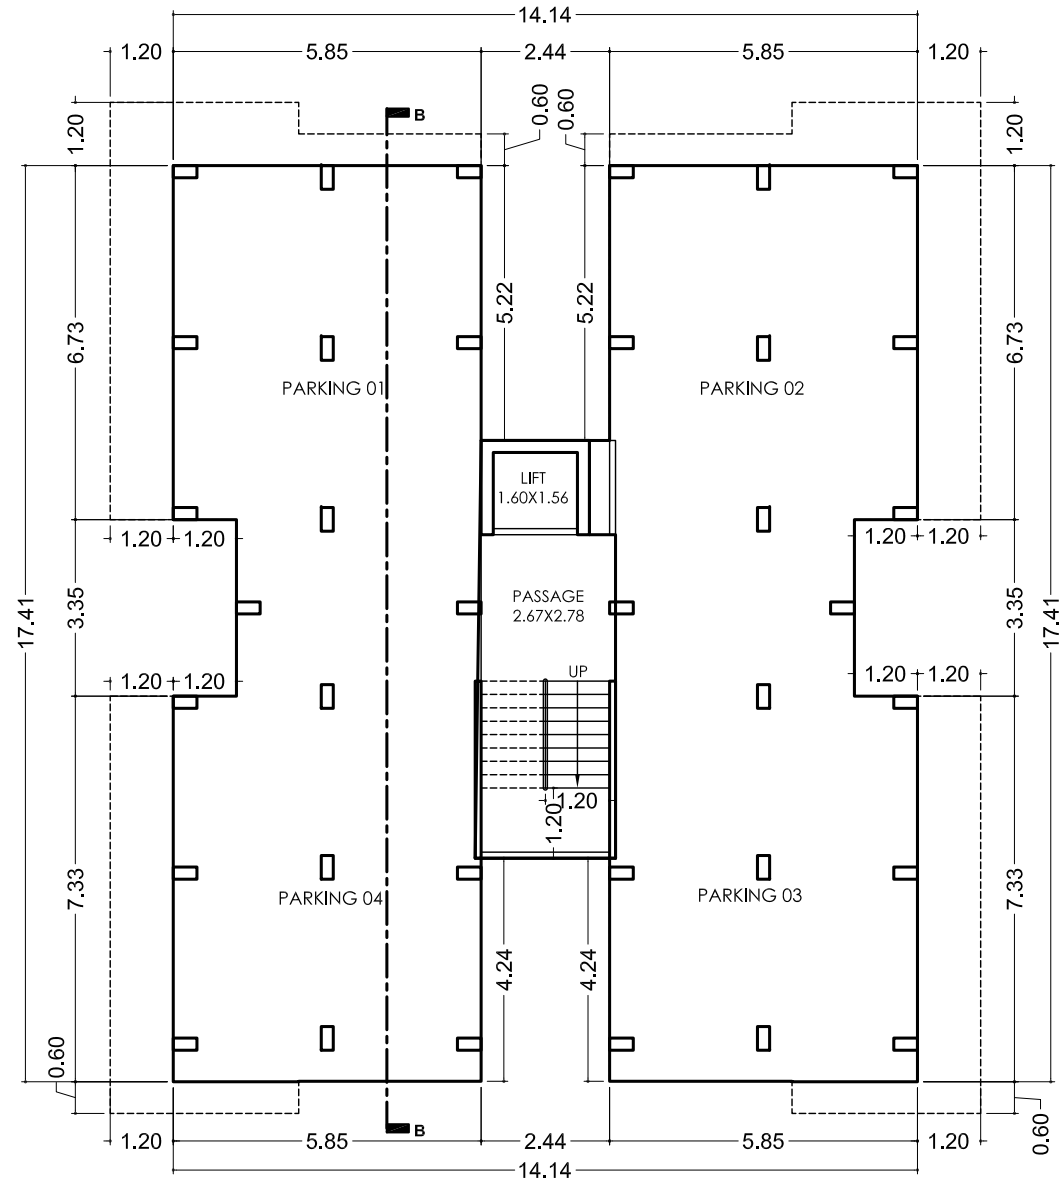


TOWER-B1&B2 SCALE= 1:100
GROUND FLOOR PLAN
B.A. = 213.94 SQ.MT.
PARKING = 193.65 SQ.MT.

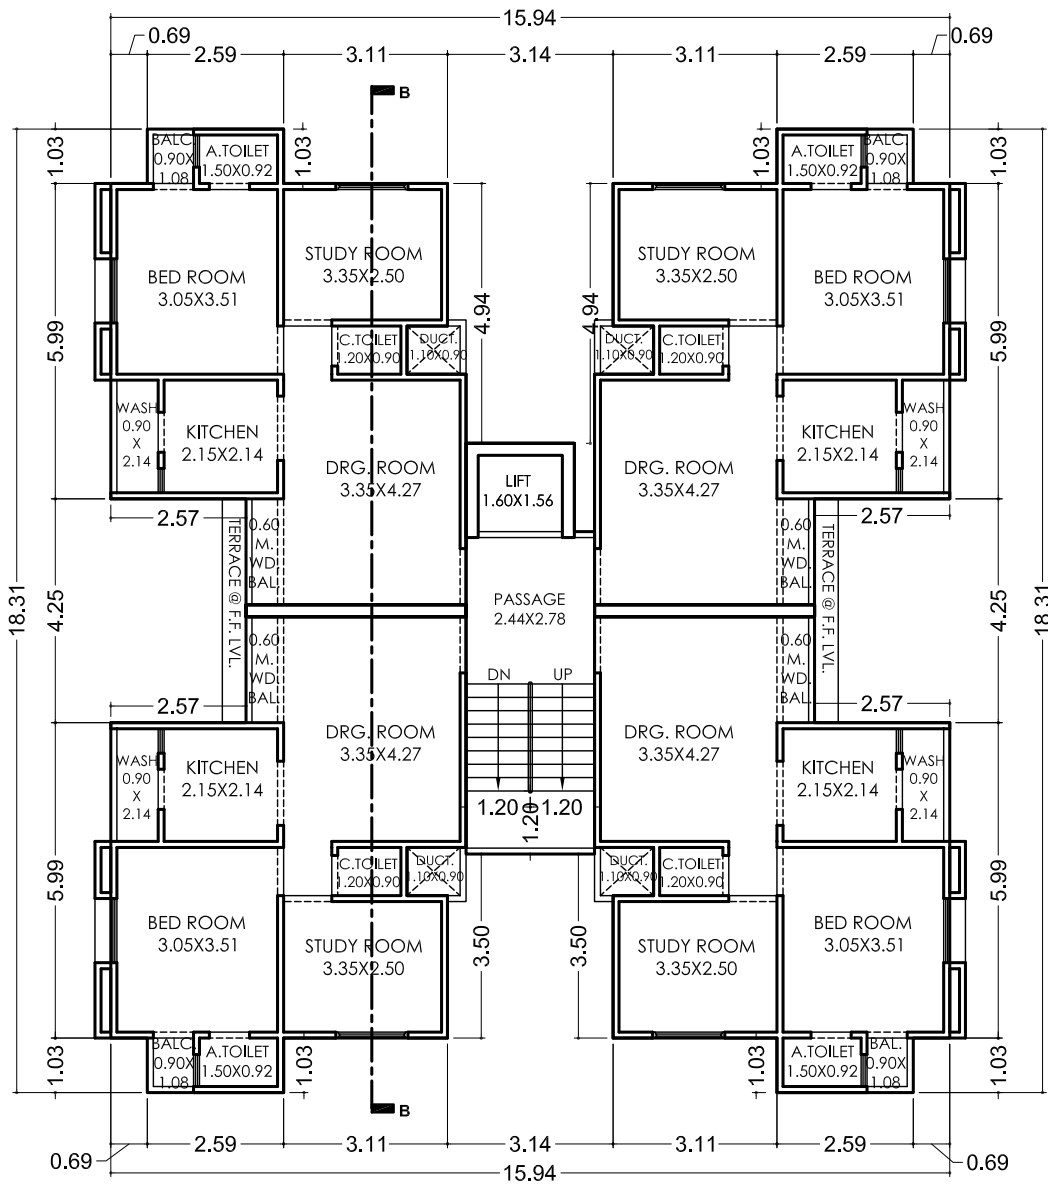


(1st To 4th Fl.) TOWER-B1,B2,B3,B4,B5
TYPICAL FLOOR PLAN
B.A. = 218.48 SQ.MT.
F.S.I. = 200.08 SQ.MT.

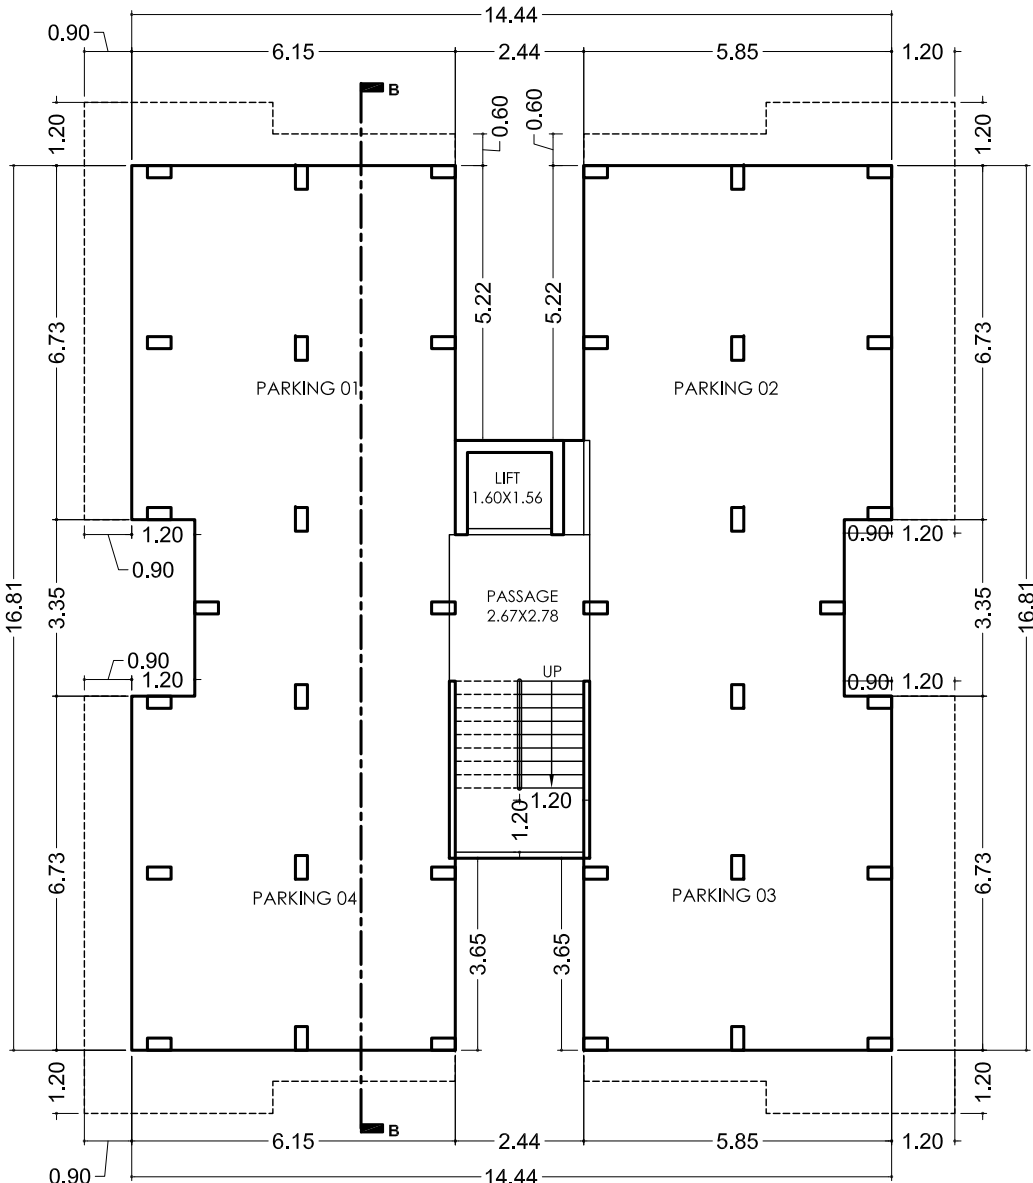


TOWER-B3 SCALE= 1:100
GROUND FLOOR PLAN
B.A. = 213.94 SQ.MT.
PARKING = 193.65 SQ.MT.

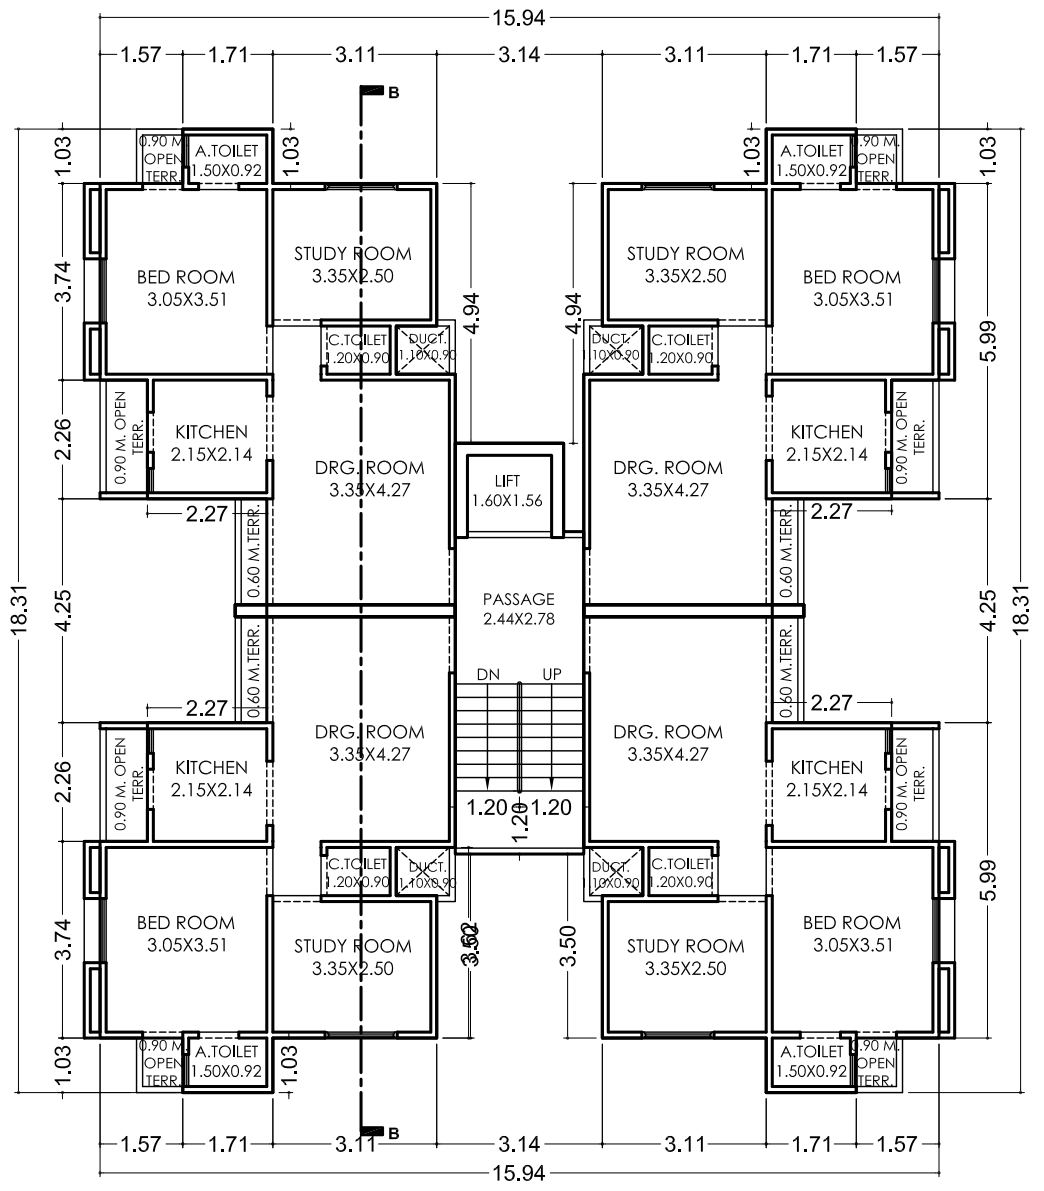

TOWER-B1,B2,B3,B4,B5
FIFTH FLOOR PLAN
B.A. = 201.60 SQ.MT.
F.S.I. = 183.20 SQ.MT.

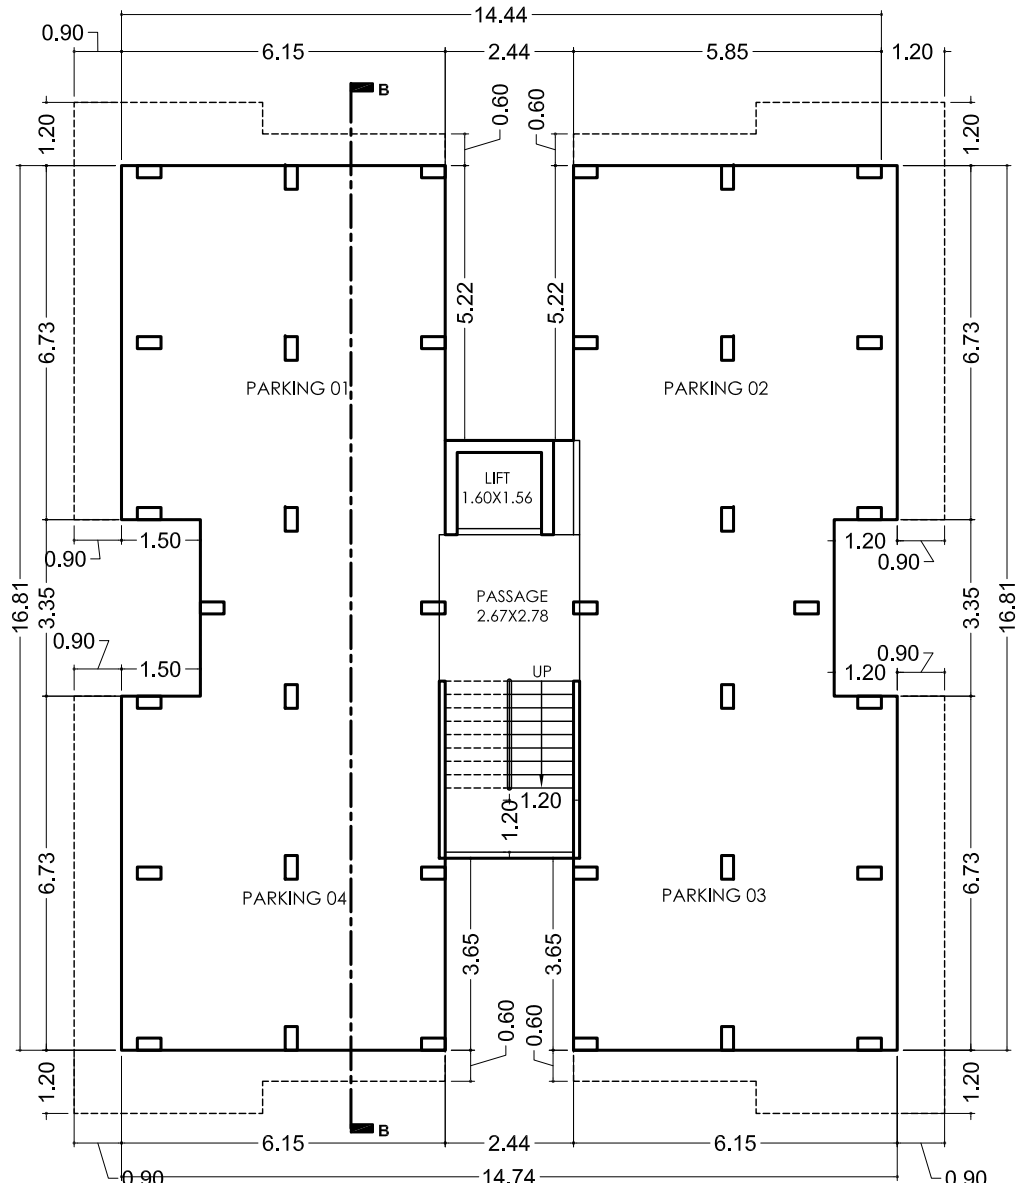

TOWER-B4 SCALE= 1:100
GROUND FLOOR PLAN
B.A. = 226.97 SQ.MT.
PARKING = 193.65 SQ.MT.

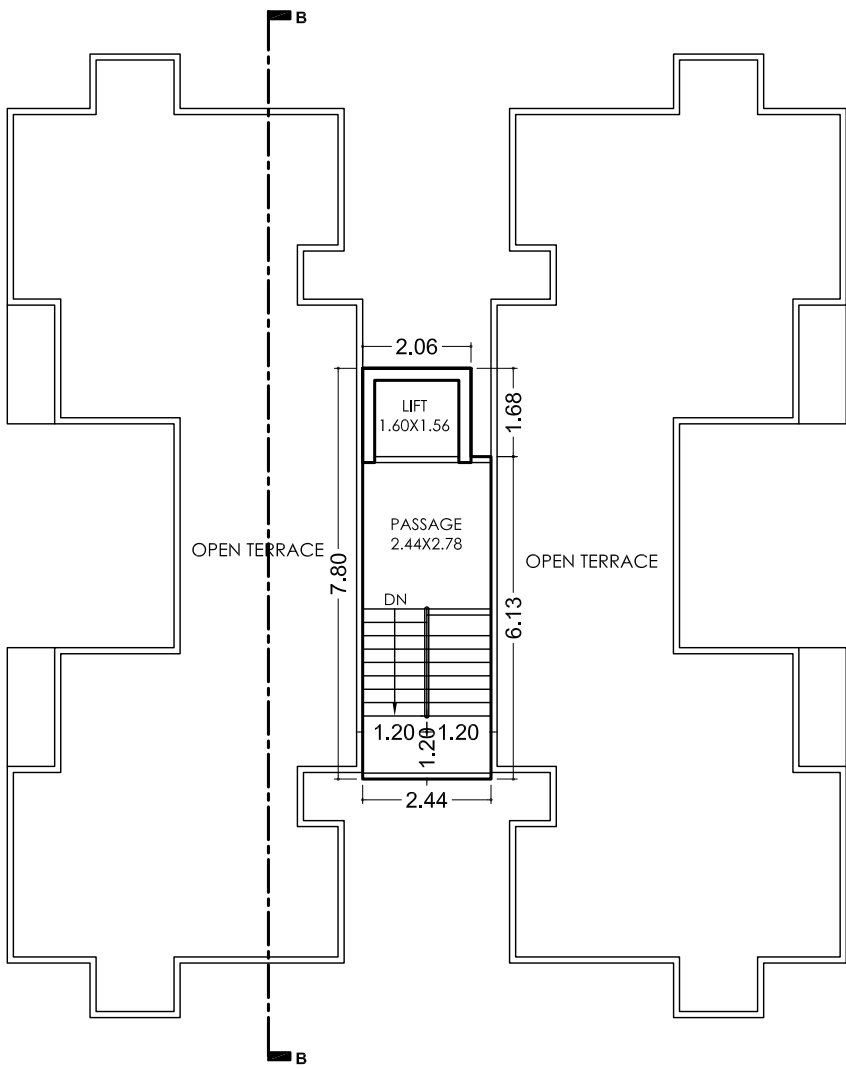

TOWER-B1,B2,B3,B4,B5
TERRACE PLAN
B.A. = 18.40 SQ.MT.


TRUE COPY
Approved Subject To Conditio**B** Laid
Down In Building Permission
Order No.: **L-128 / 2015-16**
Dated.: **08/12/2015**
Sd/-
Dy. Town Development Officer
Vadodara Mahanagar Seva Sadan
By Order Of Muni. Commissioner

SIGNATURE VI. SIGNATARIES
Sd/-
Architect / Engineer / Surveyor. Owner/Builder/Organiser/Developer or
B.M.C. Registration No. Authorised Agent of Owner
Name :
Address :


PROPOSED LAY OUT & BUILDING PLAN OF R.S.NO -160,161, C.S. - 1942, AT. VILL. -MAKARPURA, DIST.- VADODARA.

DRG. NO.- 3/3


Involve Subject to Condition laid down in Building Regulation
Ward No. 1942
Order No. 1942
Date: 19/04/2019
Dr. Ravi Development Officer
Mahanagar Sewerage
22-12-2018

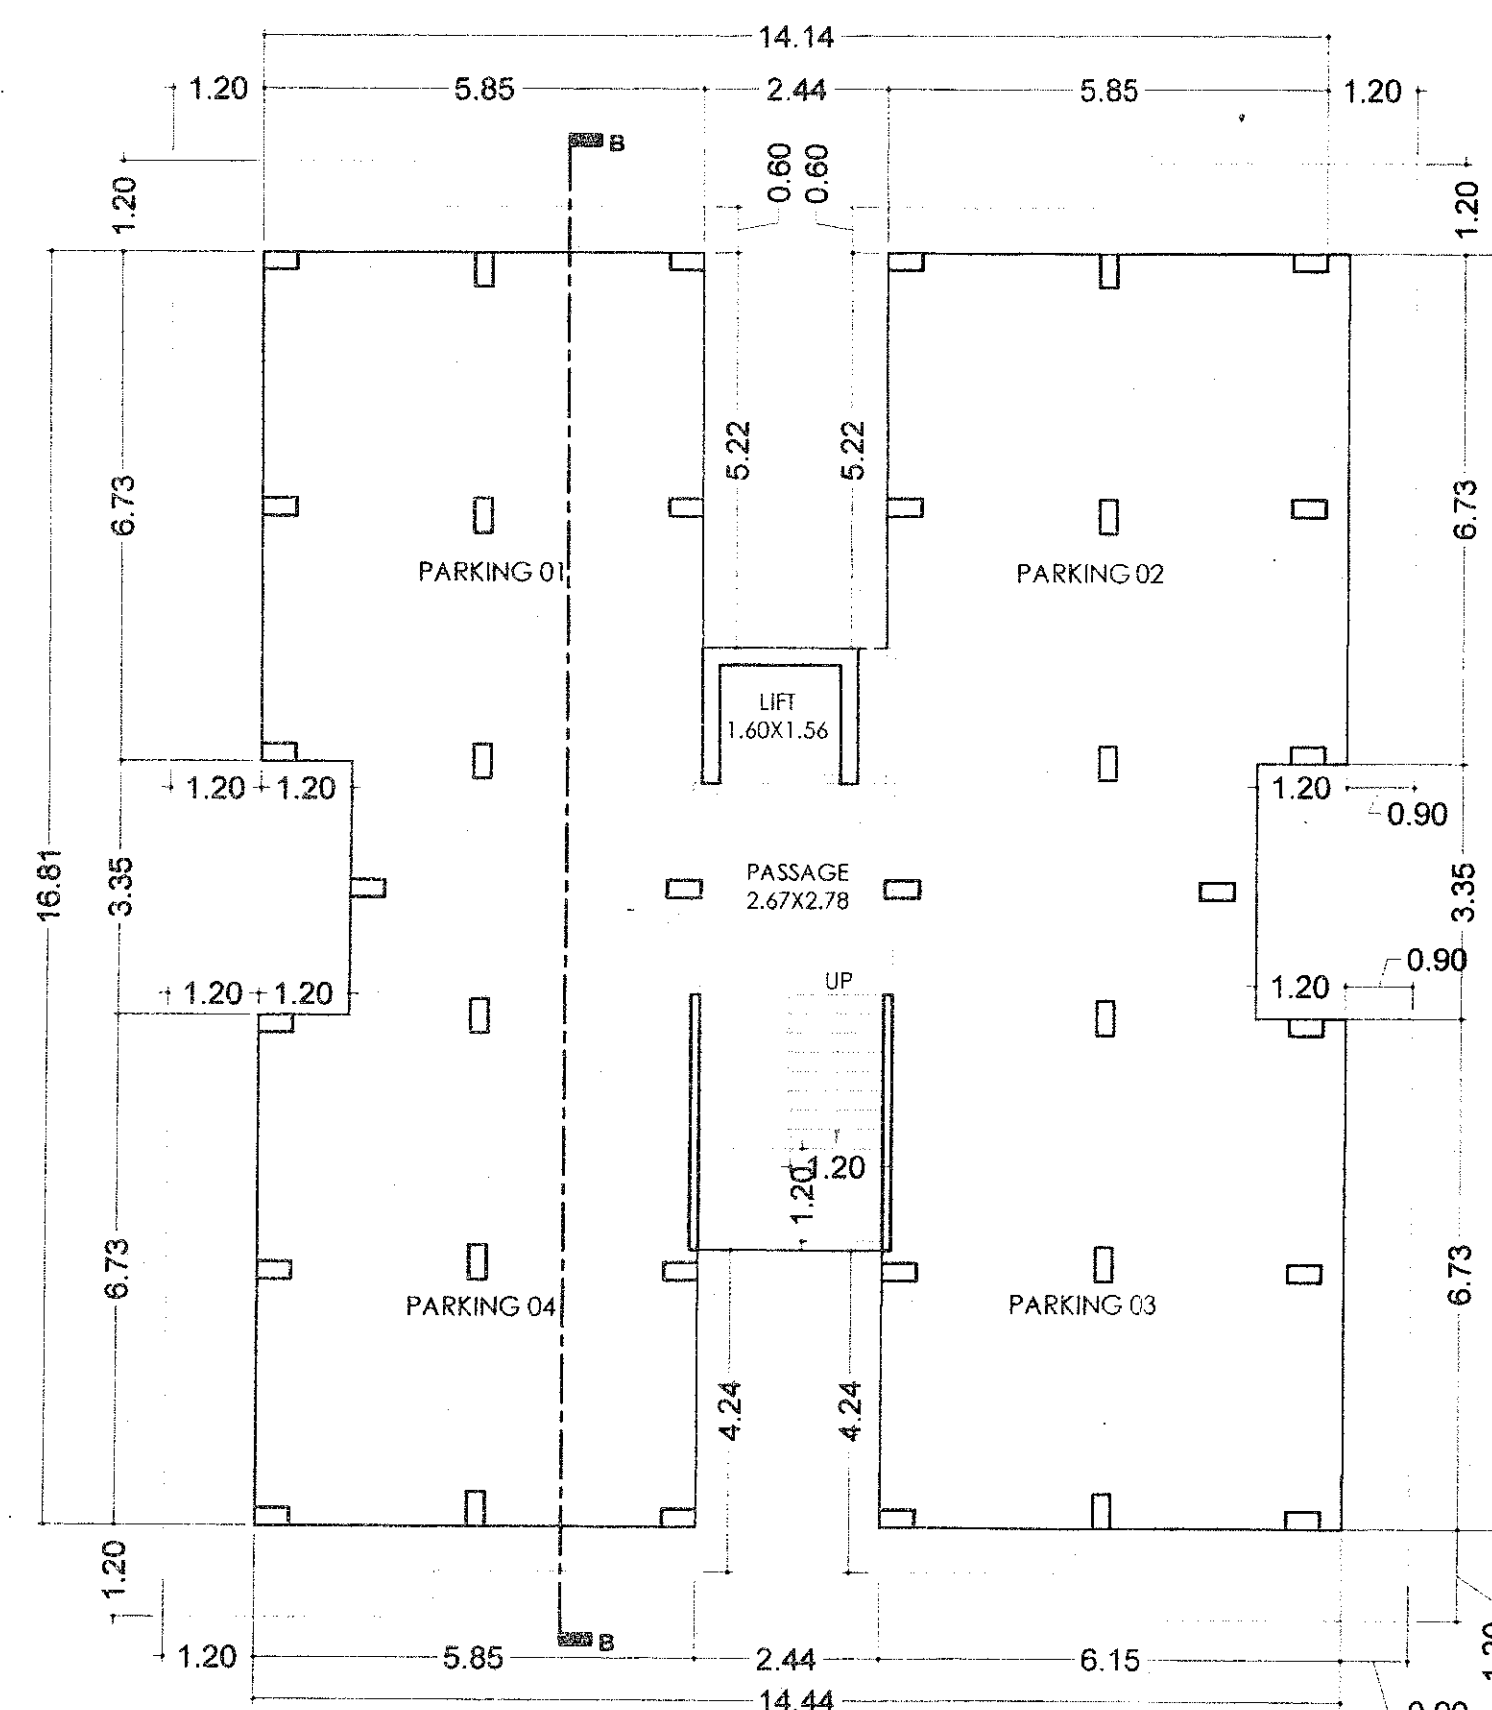


TOWER-B5 SCALE= 1:100
GROUND FLOOR PLAN
B.A. = 233.50 SQ.MT.
PARKING = 193.65 SQ.MT.

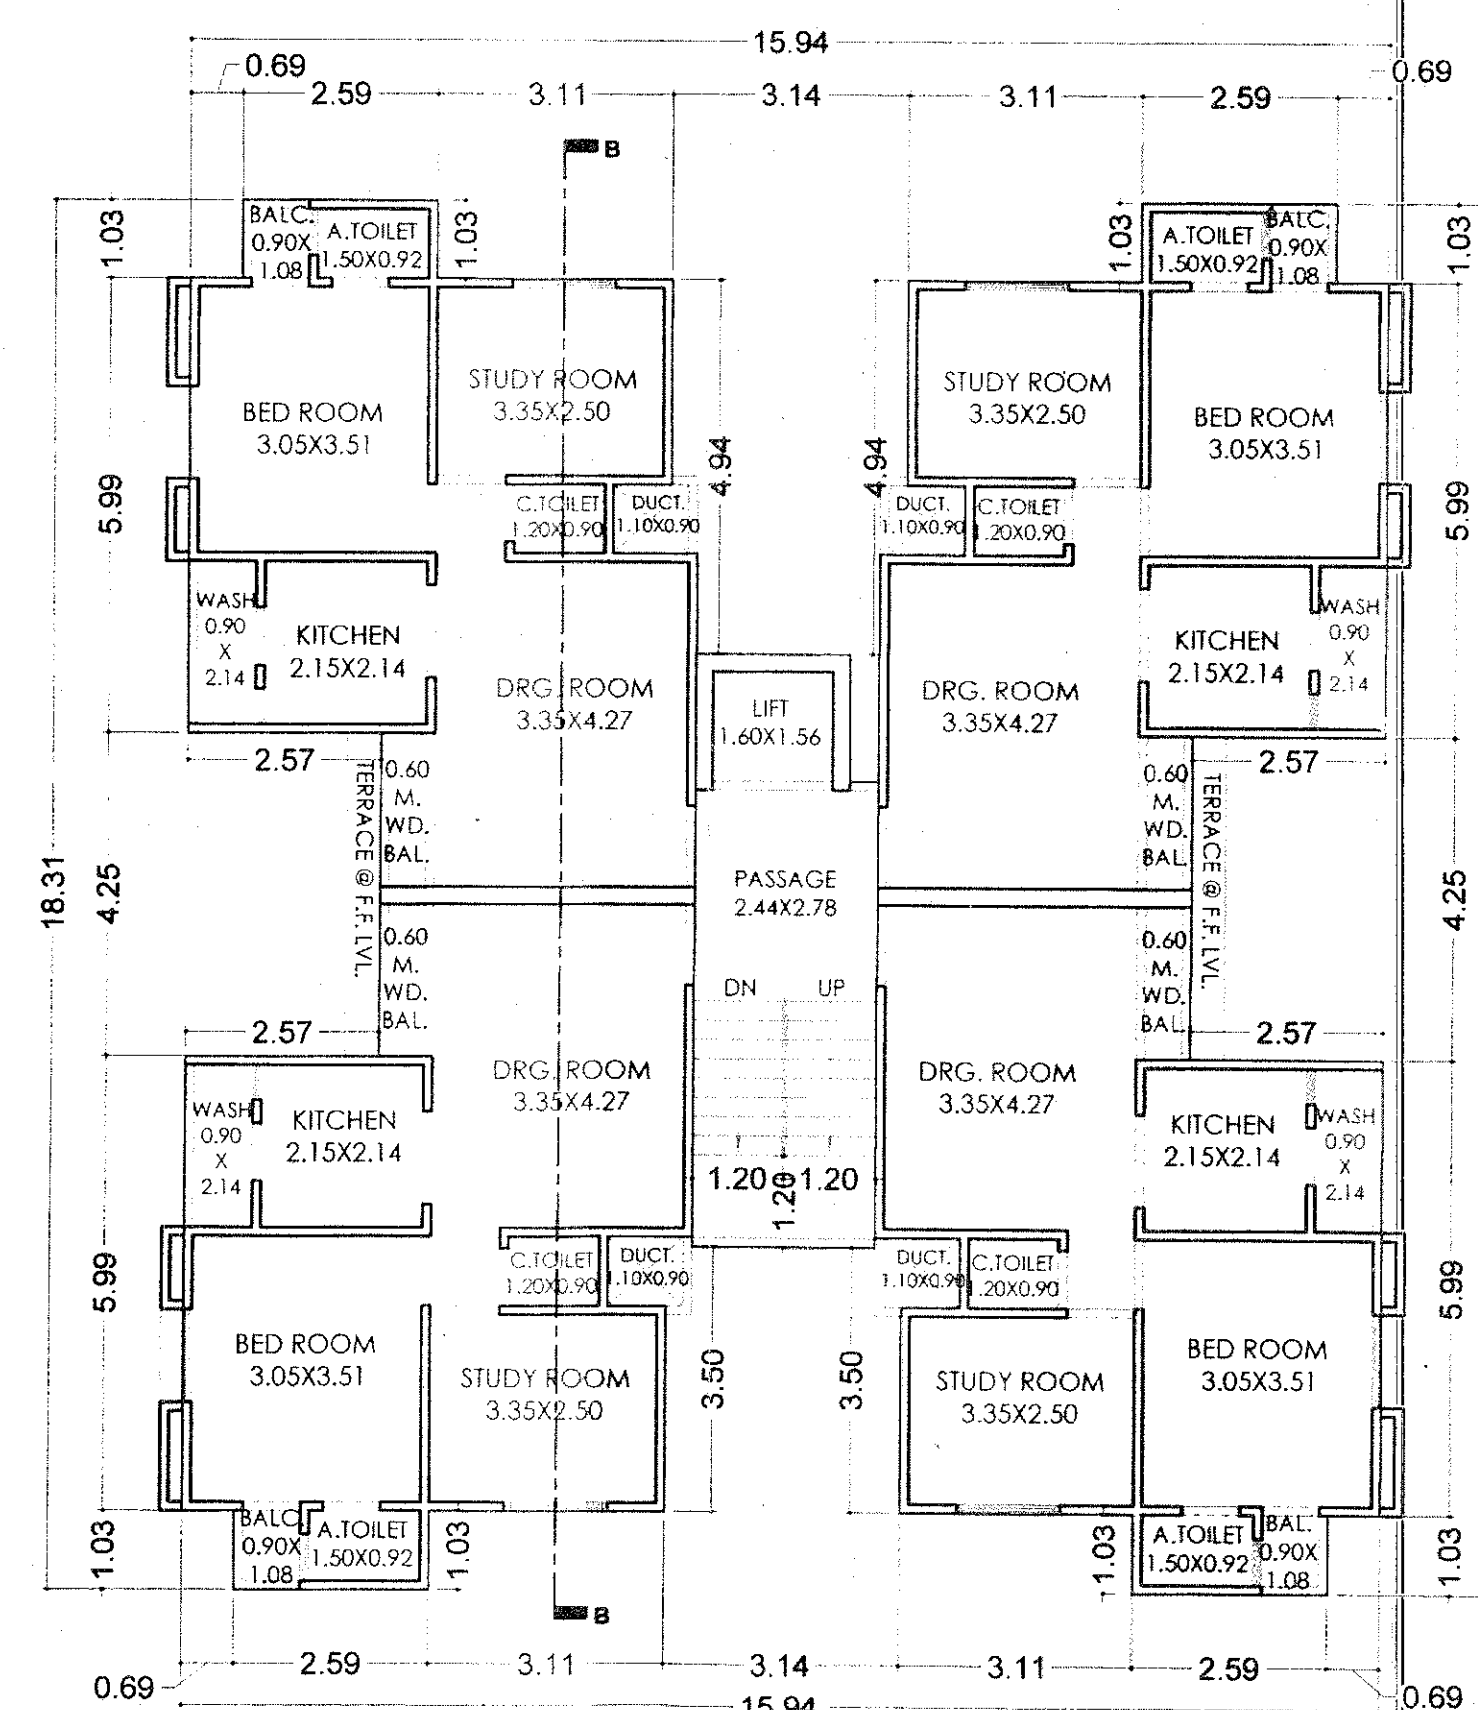


(1st To 4th Fl.) TOWER-B1, B2, B3, B4, B5
TYPICAL FLOOR PLAN
B.A. = 218.48 SQ.MT.
F.S.I. = 200.08 SQ.MT.

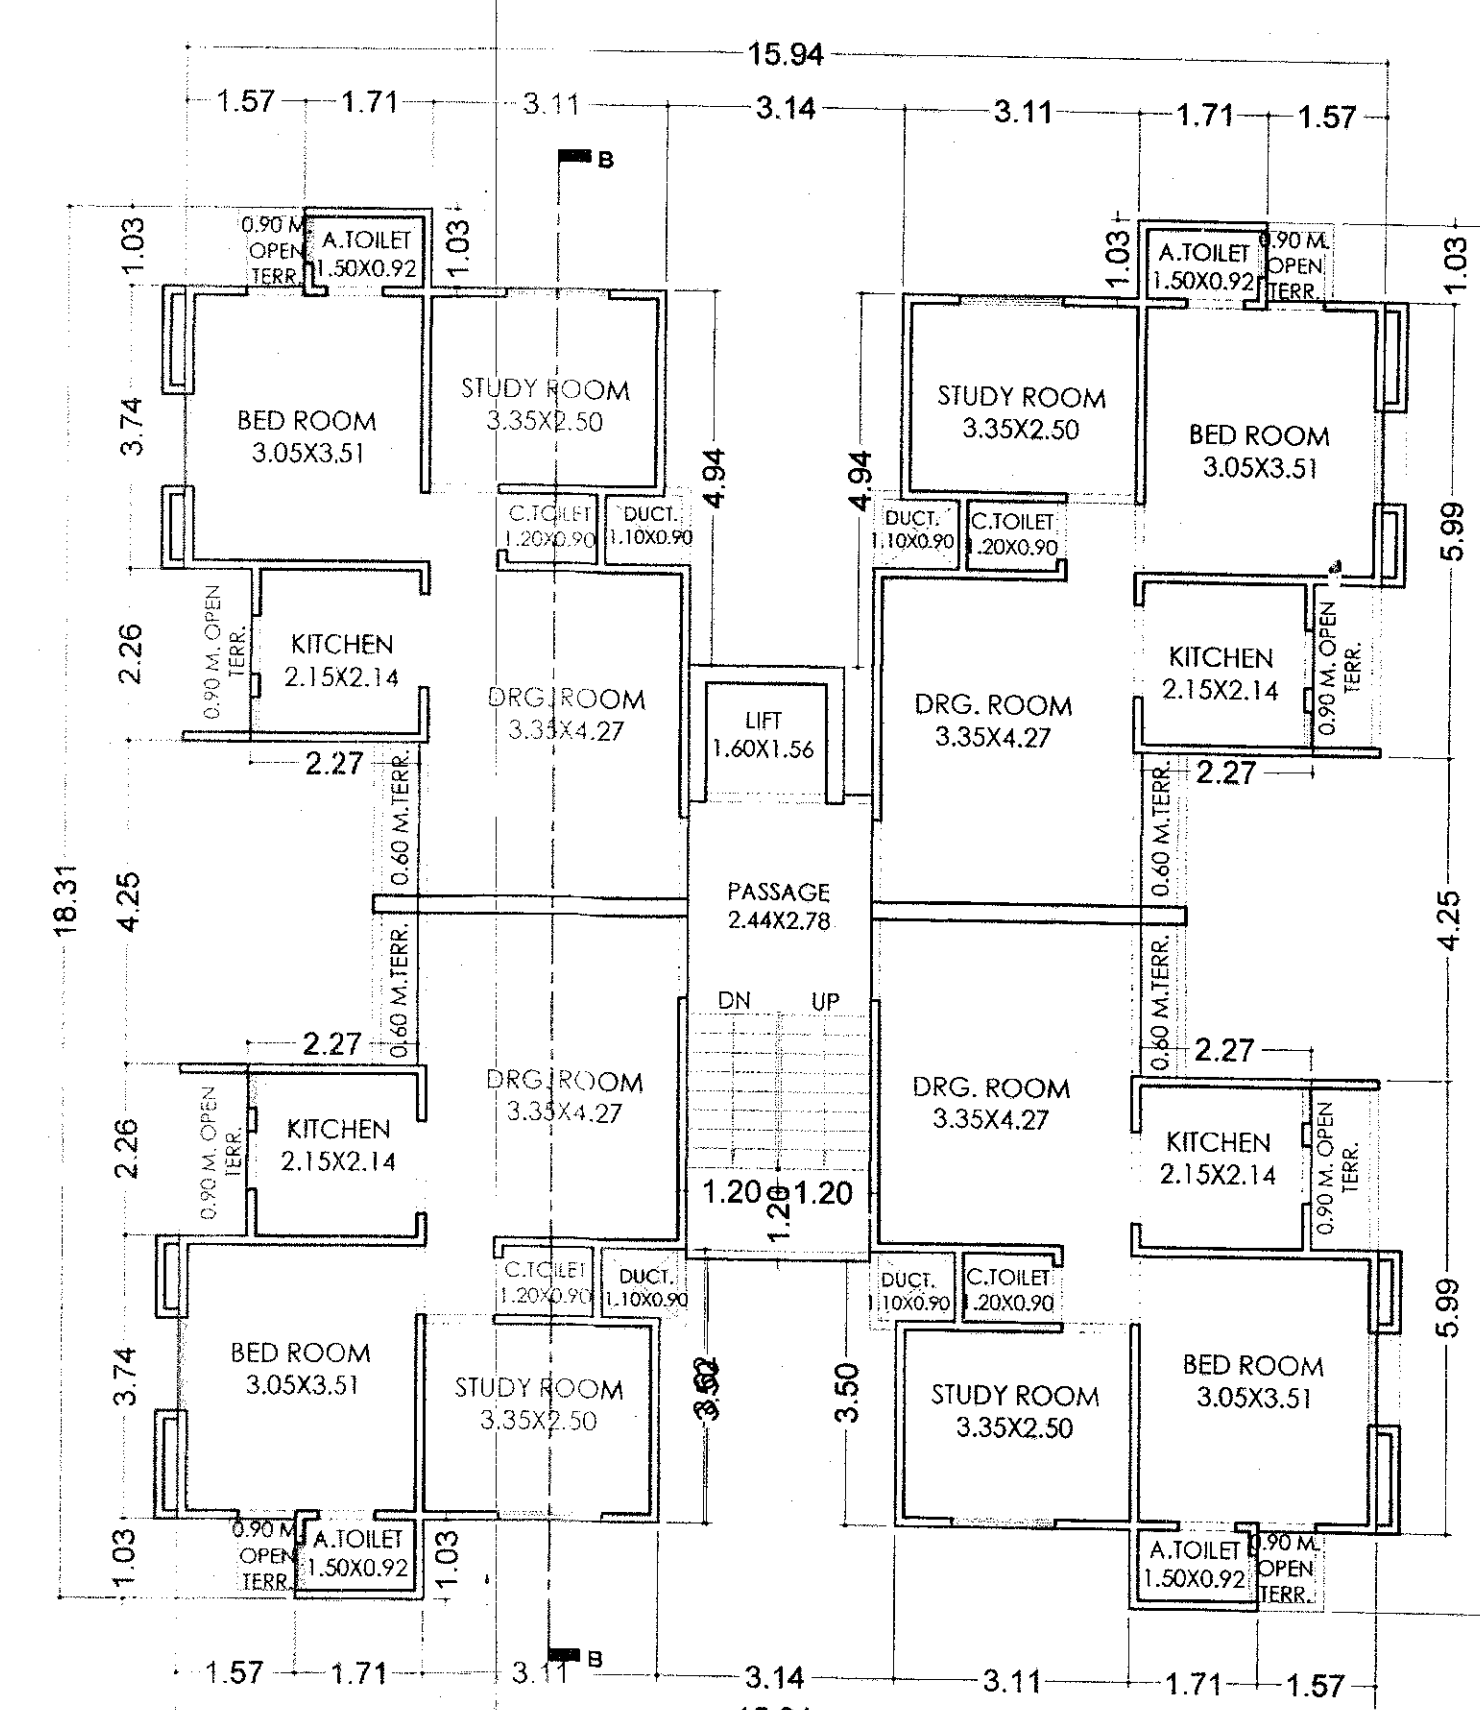


TOWER-B1, B2, B3, B4, B5
FIFTH FLOOR PLAN
B.A. = 201.60 SQ.MT.
F.S.I. = 183.20 SQ.MT.

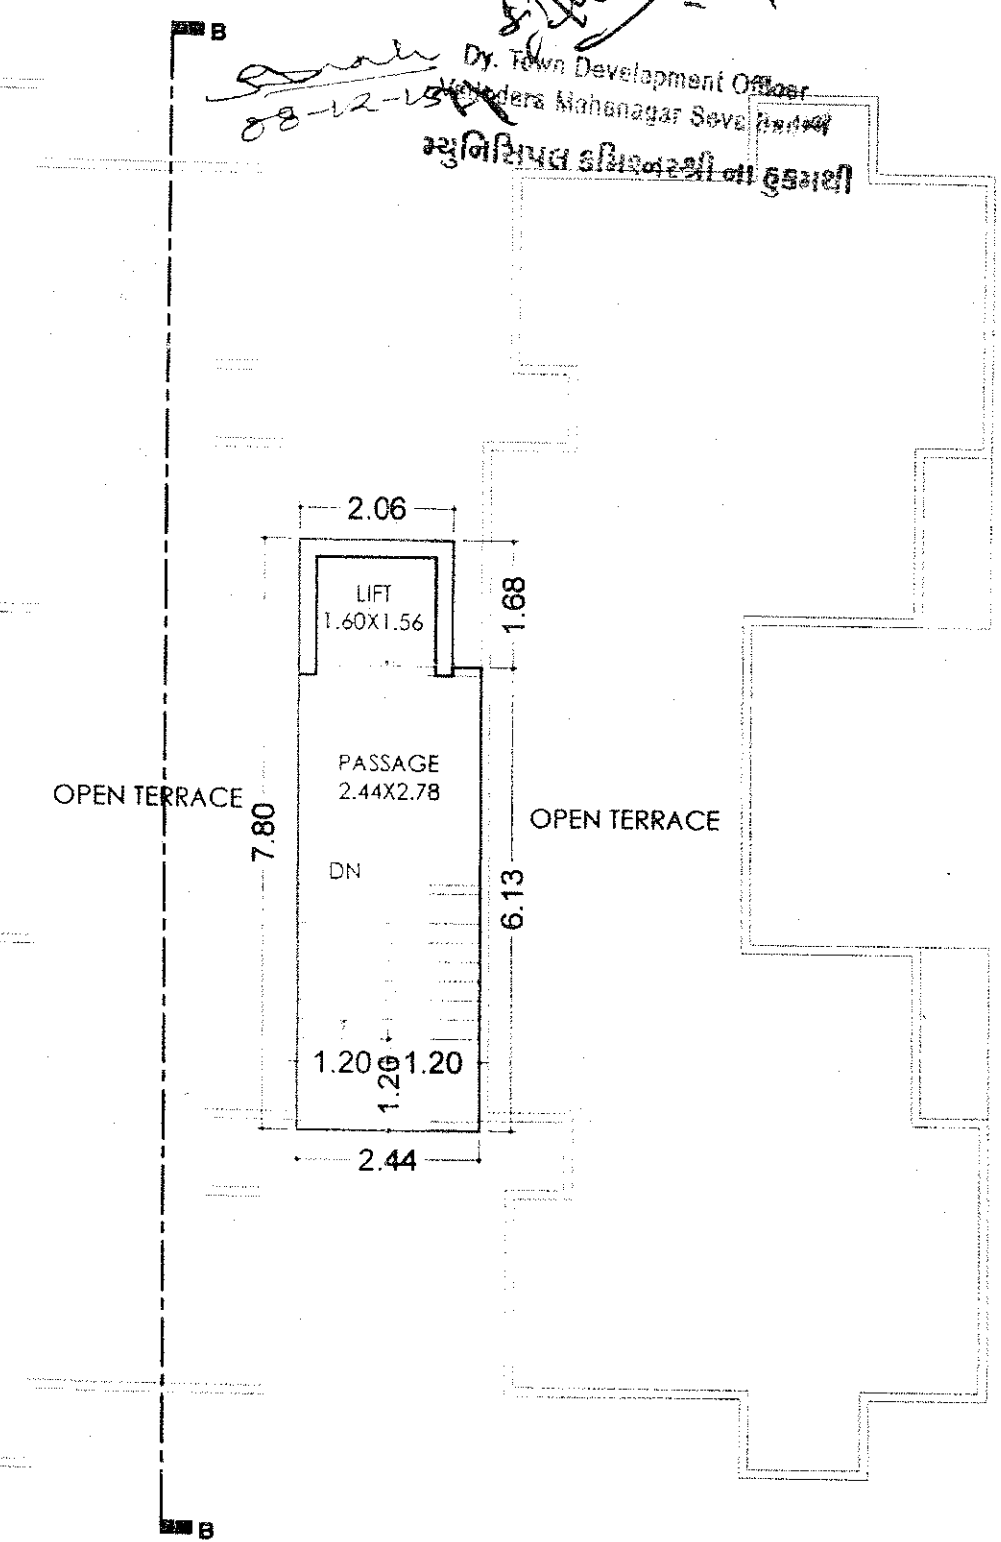


TOWER-B1, B2, B3, B4, B5
TERRACE PLAN
B.A. = 18.40 SQ.MT.

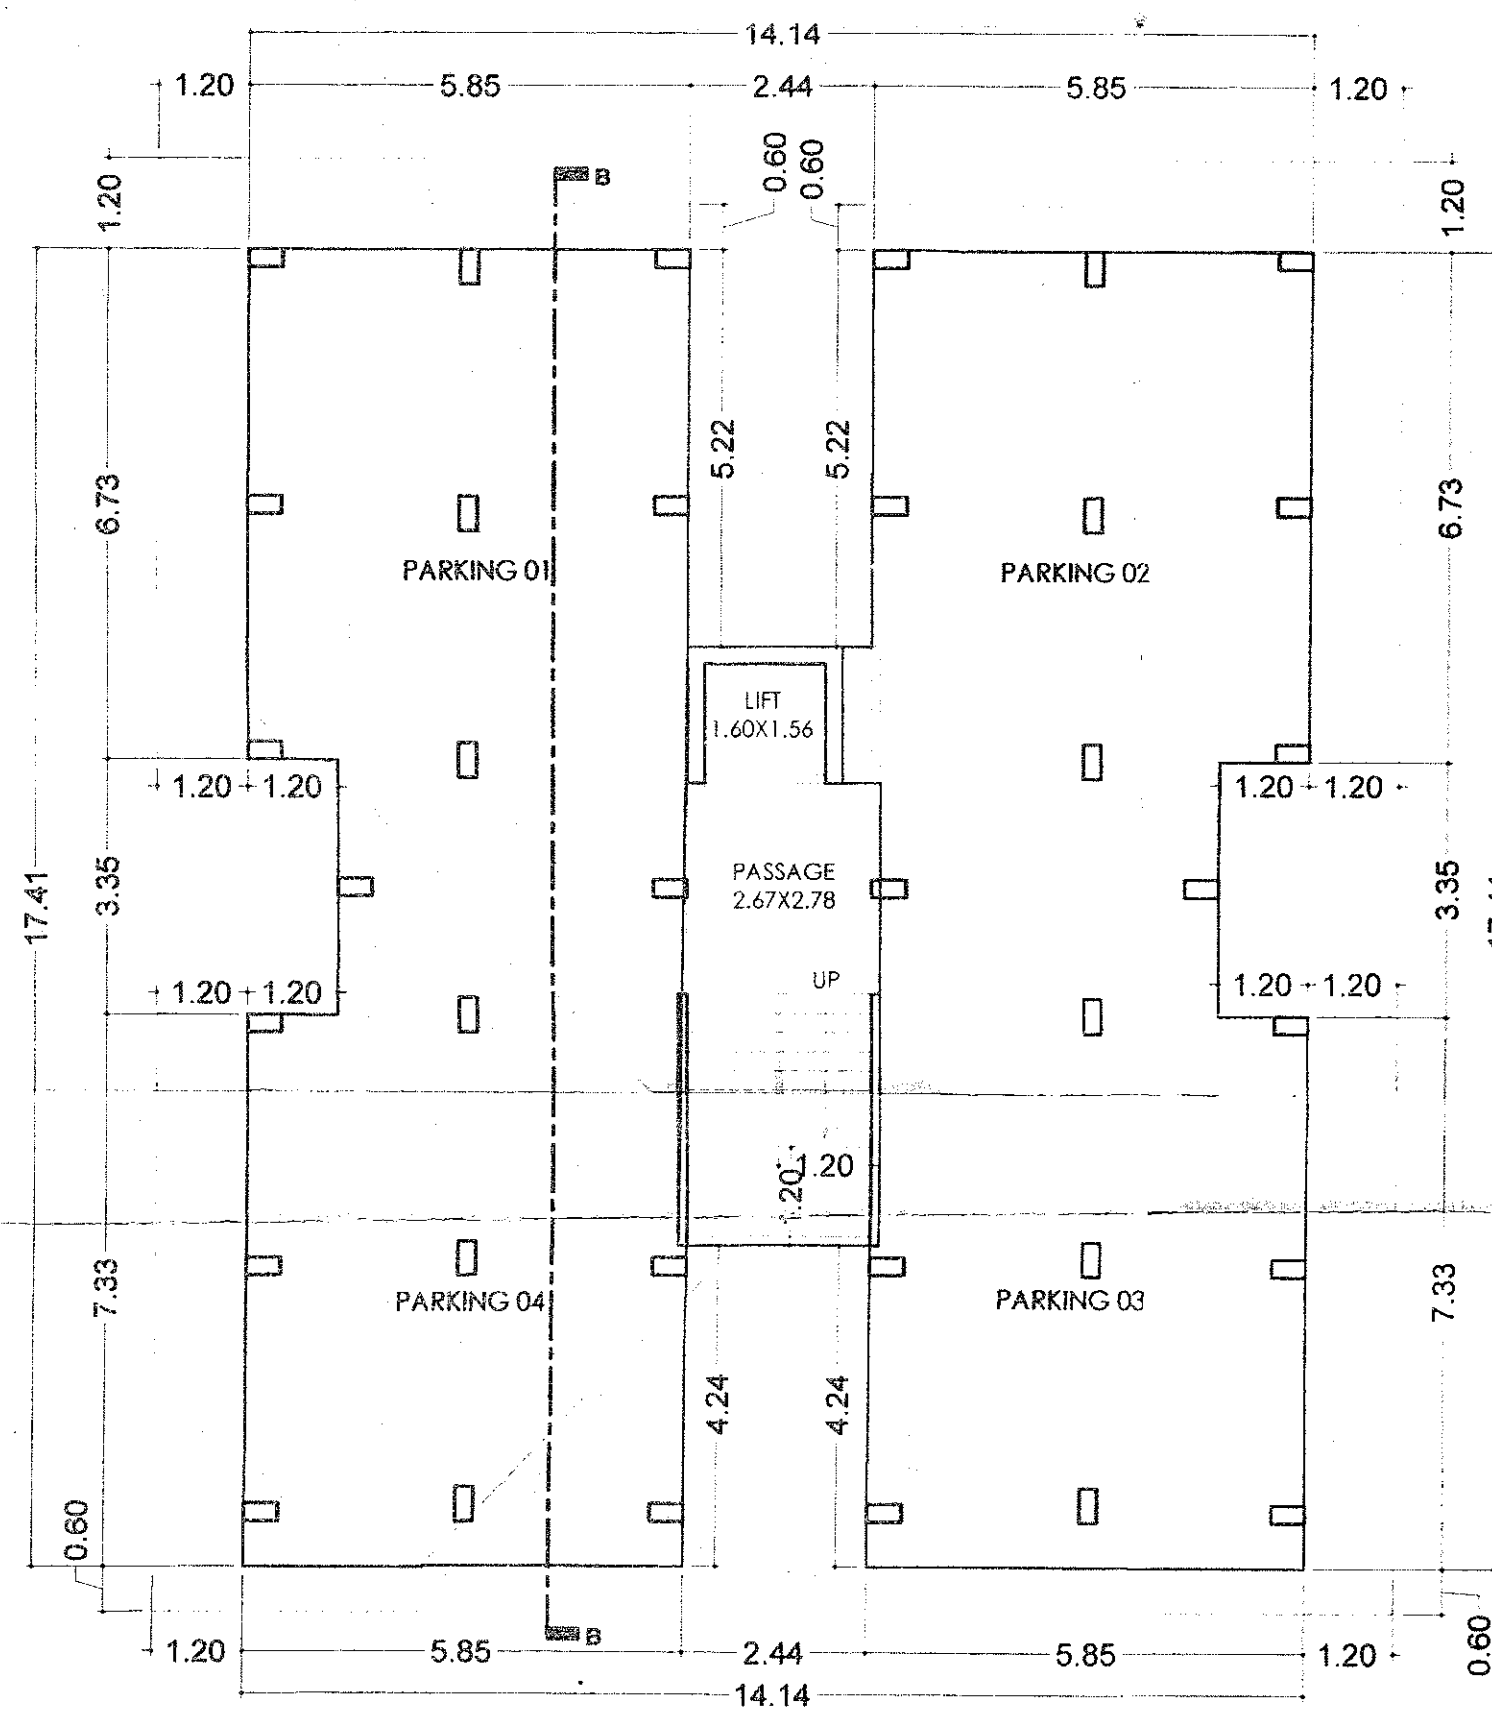

TOWER-B1&B2 SCALE= 1:100
GROUND FLOOR PLAN
B.A. = 213.94 SQ.MT.
PARKING = 193.65 SQ.MT.

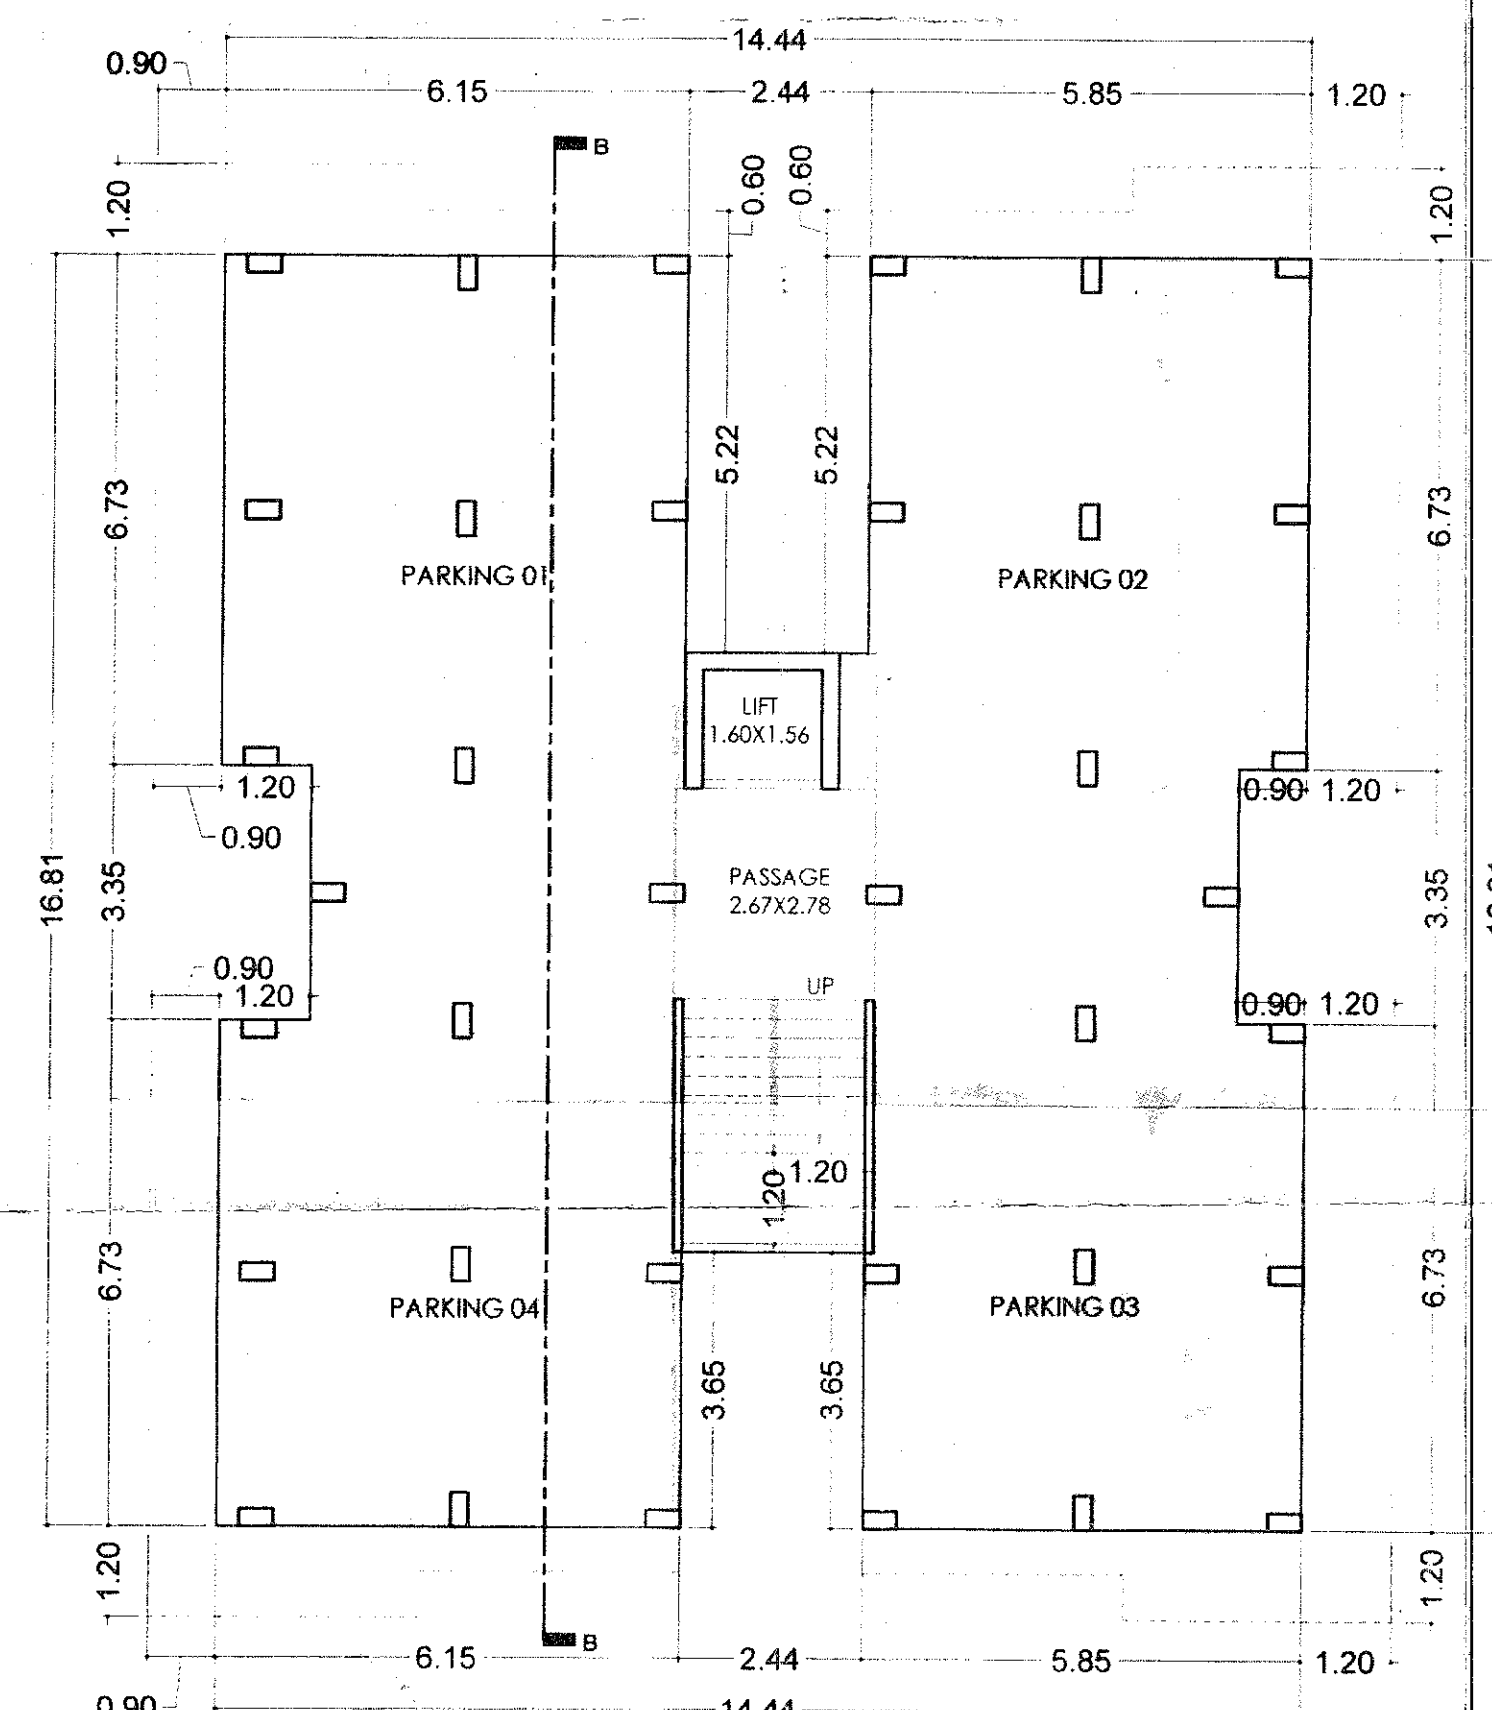

TOWER-B3 SCALE= 1:100
GROUND FLOOR PLAN
B.A. = 213.94 SQ.MT.
PARKING = 193.65 SQ.MT.

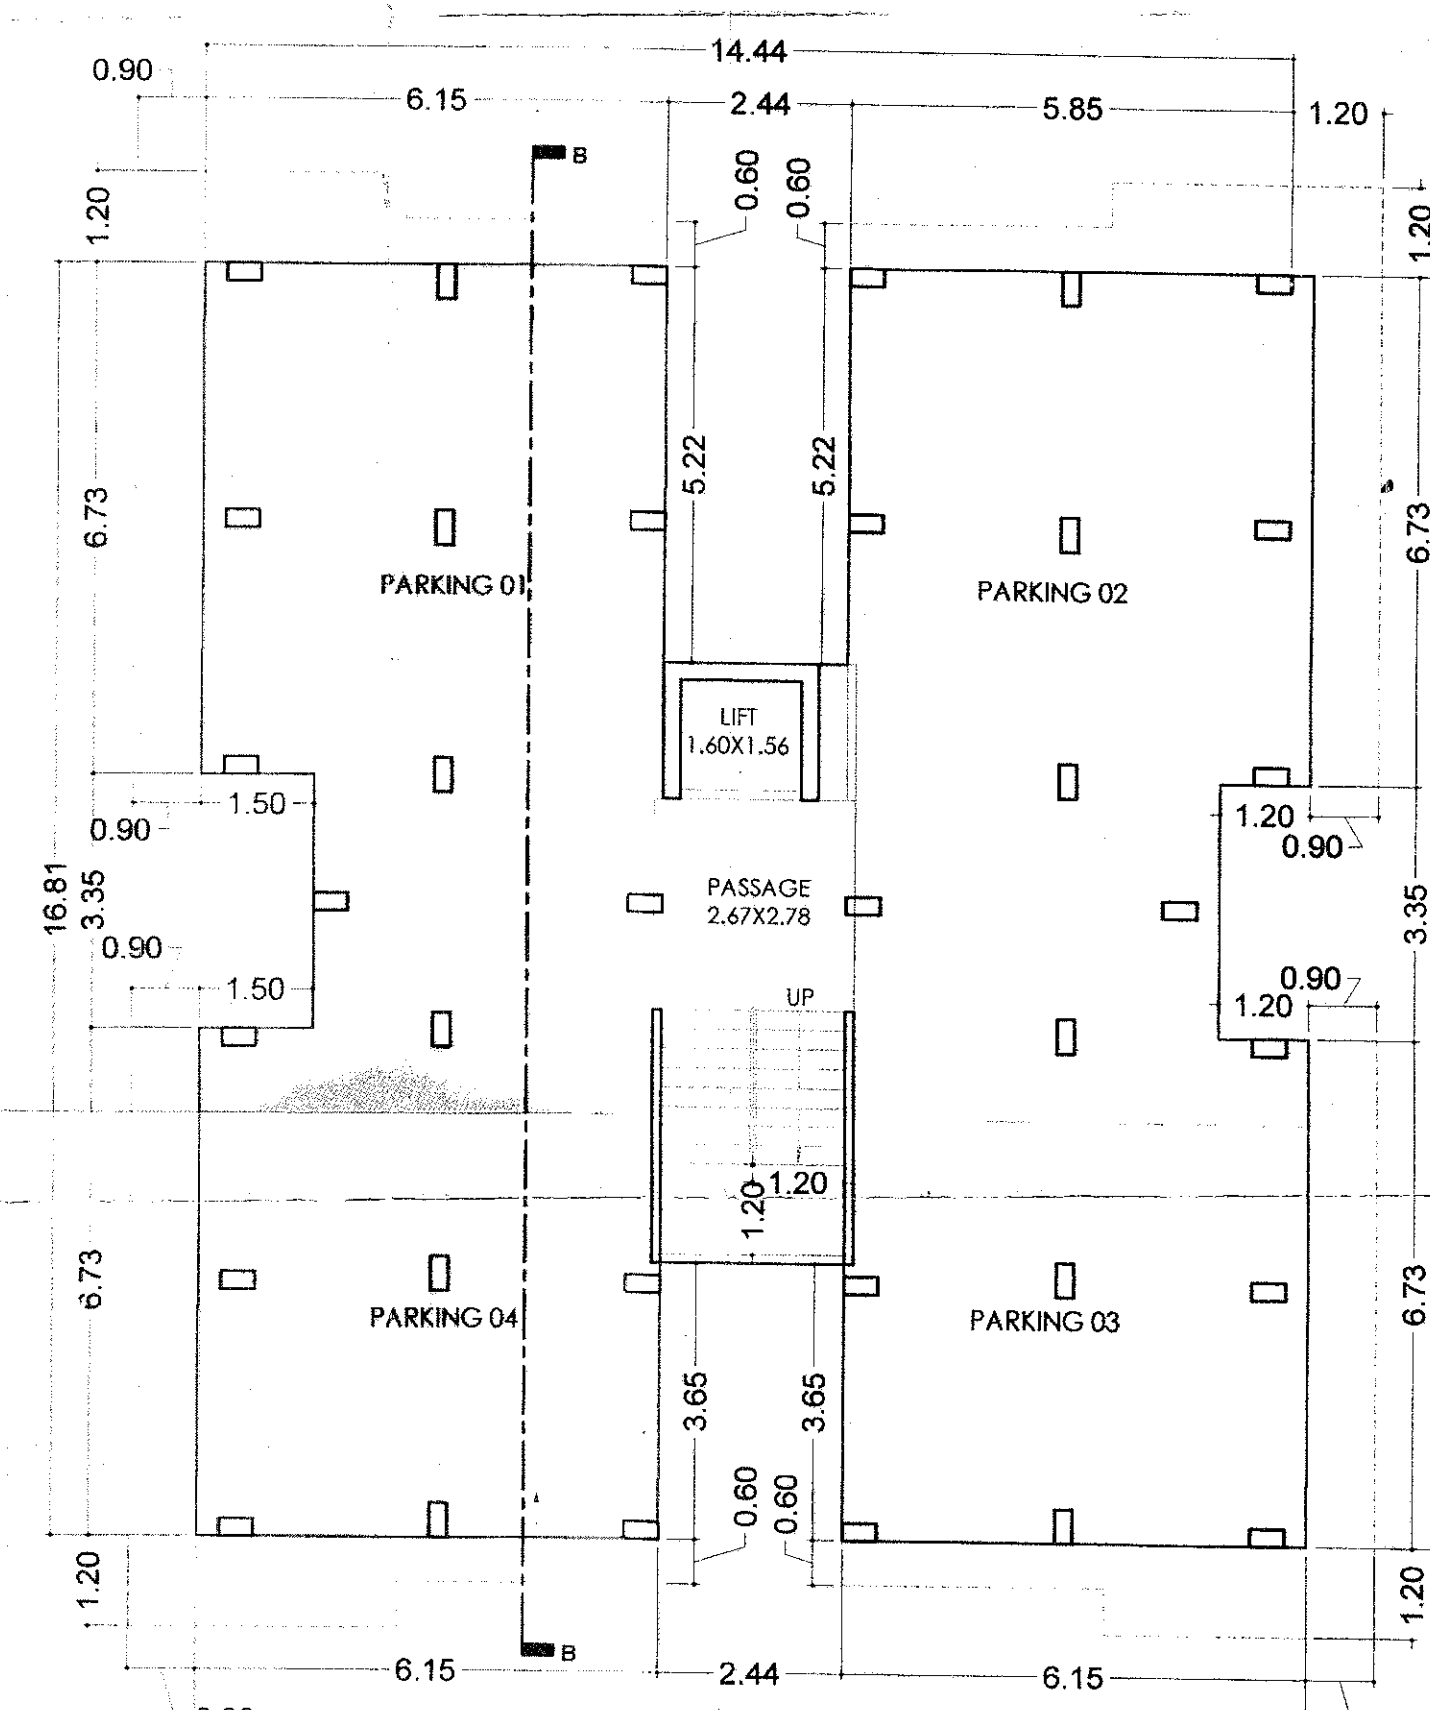

TOWER-B4 SCALE= 1:100
GROUND FLOOR PLAN
B.A. = 226.97 SQ.MT.
PARKING = 193.65 SQ.MT.

SIGNATURE

VI. SIGNATARIES

Architect / Engineer / Surveyor.
B.M.C. Registration No. 1942
Name: JATIN Z. JATEL
FORAM ARCHITECT & ENGG.
S.F.L-9, ARUN BUILDING,
OPP. BADAMDIKAL, BANDA BAZAR,
Address: VADODRA-01,
V.M.S.S. LIC. NO. ER/162/
VUDA LIC NO.

Owner/Builder/Organiser/Developer or
Authorised Agent of Owner