


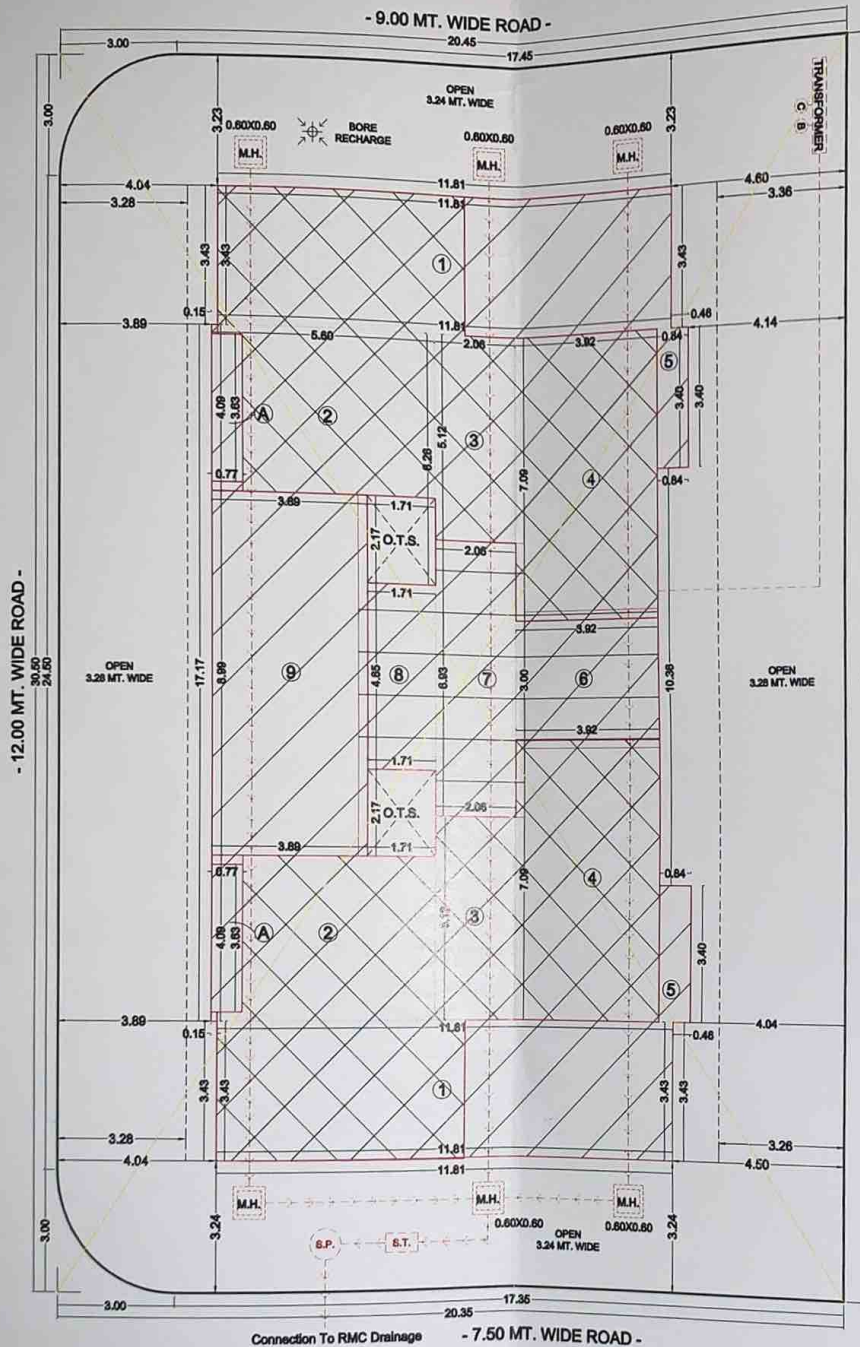

SITE PLAN
SCALE 1:100



NAME OF WORK:- PROP. RESIDENTIAL (DWELLING - 3) BUILDING PLAN FOR,
OWNER : SHRI LAXMIKANT MONJIBHAI GAJJAR
 USE OF BUILDING :- RESIDENTIAL TYPES OF BUILDING :- R.C.C. FRAME STRUCTURE
 C.S. WARD NO. :- 16, C.S. SHEET NO.:- 100, C.S. NO. :- 2838 to 2845
 RMC WARD NO. :- 02
 LOCATION :- STREET NO.:- 11, KASHI VISHWANATH PLOT, RAJKOT.

AREA TABLE
 TOTAL PLOT AREA OF C.S. NO. 2838 TO 2845 = 633.66 SQ. MT. (AS PER PRC & SANAD)
 LESS OTTA AREA = 11.46 SQ. MT.
 AREA-LEFT IN ROAD CURV.:- 3.86 SQ.MT.
 NET-PLOT AREA:- 618.34 SQ.MT.

Flat/Bungalow/Office/Plot No.	Carpet Area (in Sq. Mt.)
FLAT 101	93.28
FLAT 102	93.28
FLAT 201	108.53
FLAT 202	108.53
FLAT 301	108.53
FLAT 302	108.53
FLAT 401	108.53
FLAT 402	108.53
FLAT 501	108.53
FLAT 502	108.53
FLAT 601	108.53
FLAT 602	108.53
FLAT 701	72.50
FLAT 702	72.50

OWNER :-

For, BUILDRAJ HOMES LLP

[Signature]
 SHRI LAXMIKANT MONJIBHAI GAJJAR

[Signature]
 PARTNER

ARCHITECT:-

[Signature]

PRATIK MISTRY Architect
 RMC Lic.No.-A68 RUDA Lic.No.-A74
 AMA, 2- Omkar Residency,
 Limbudiwadi Main Road, Rajkot-360007
 Mo. No. - 99988 15851