

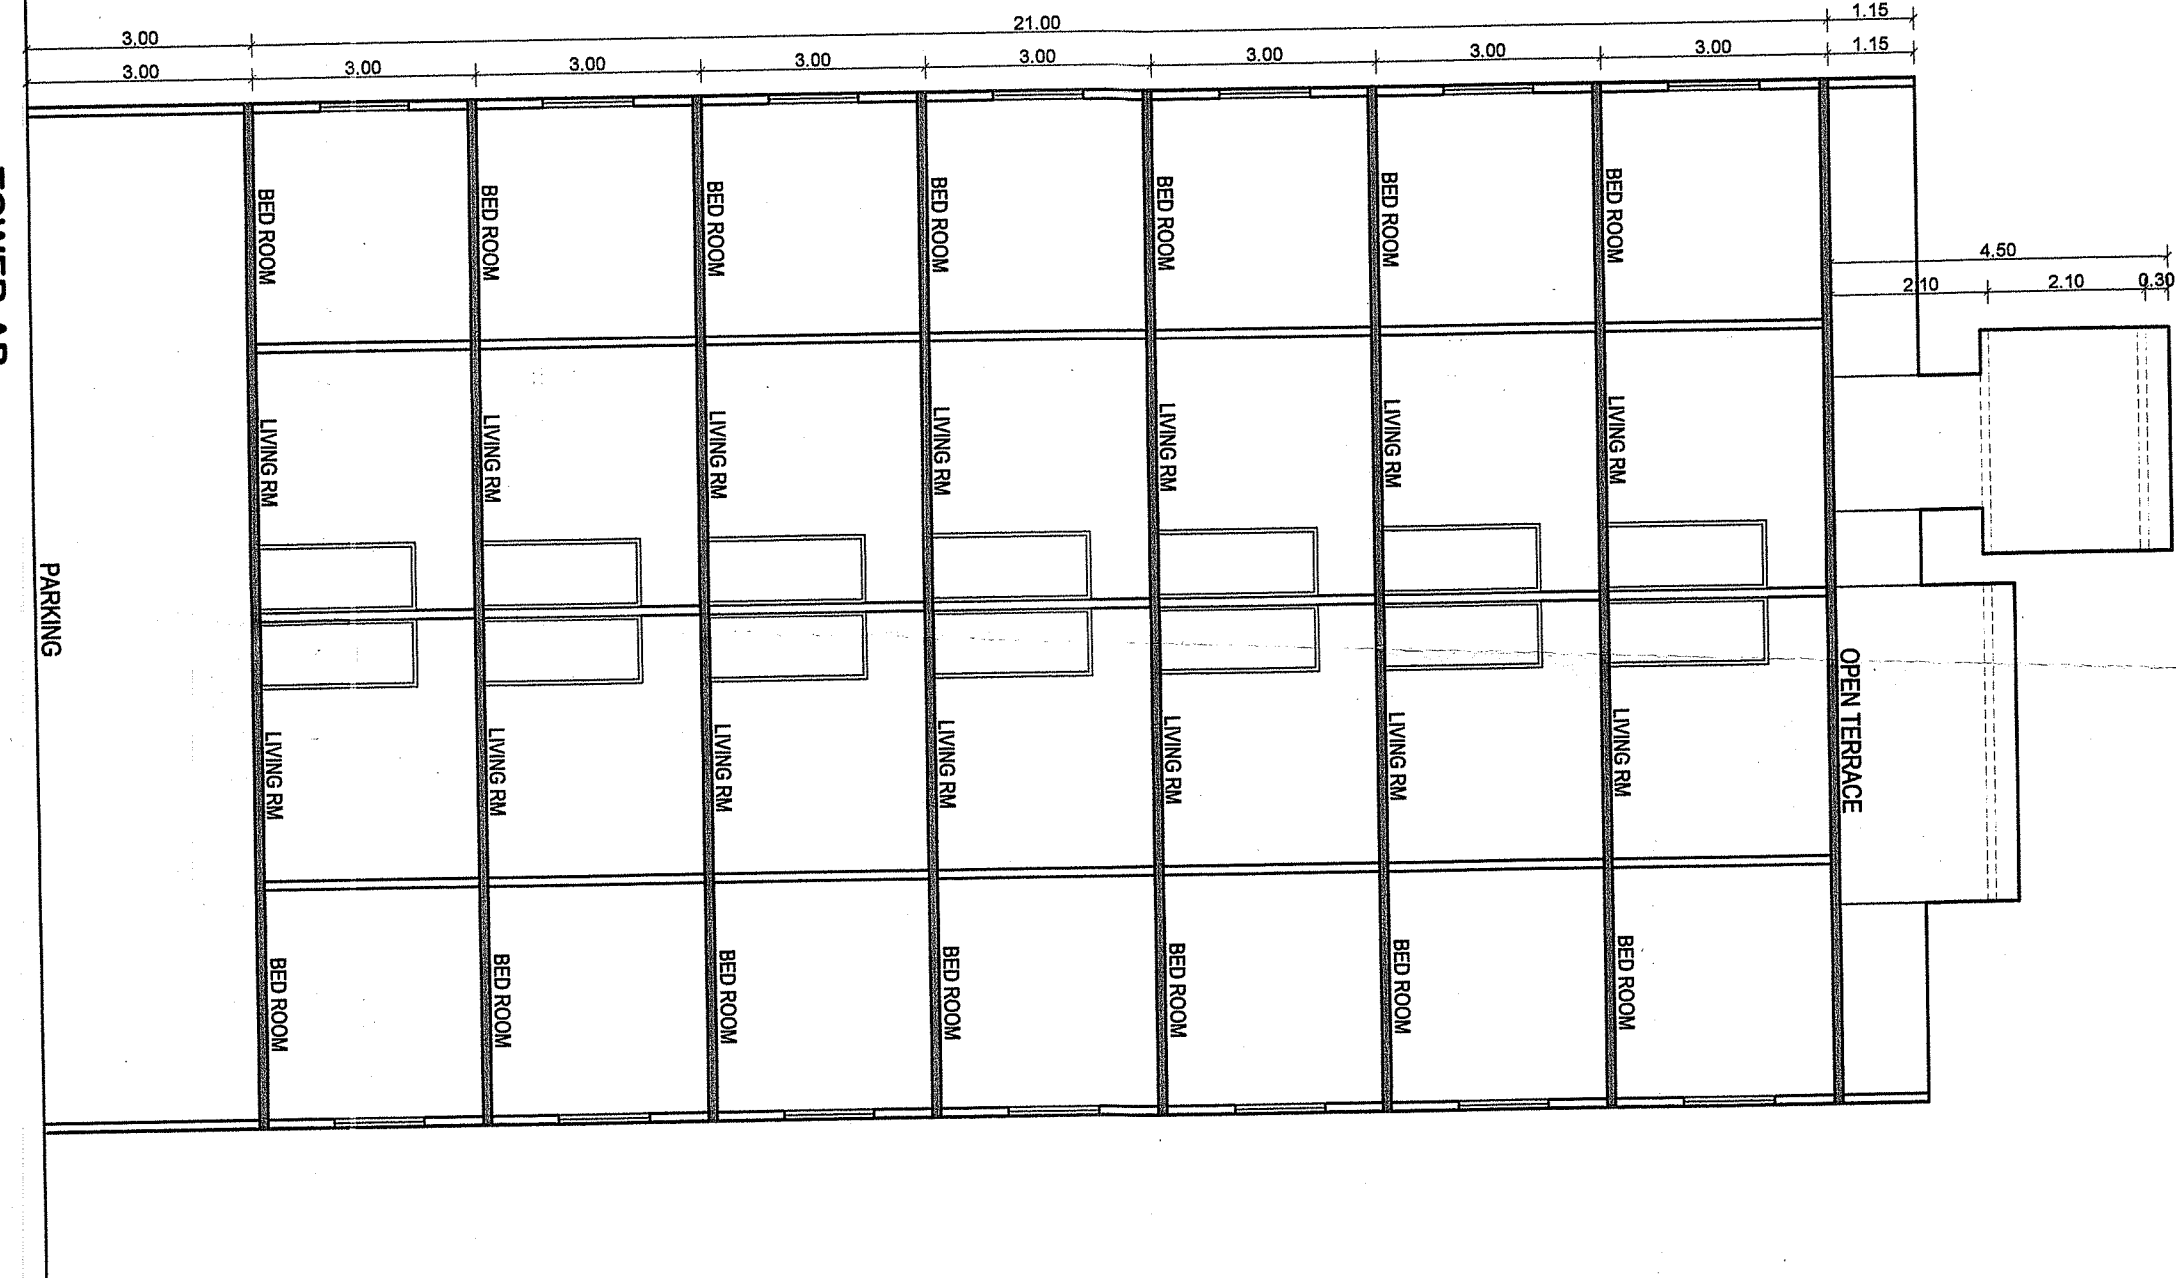


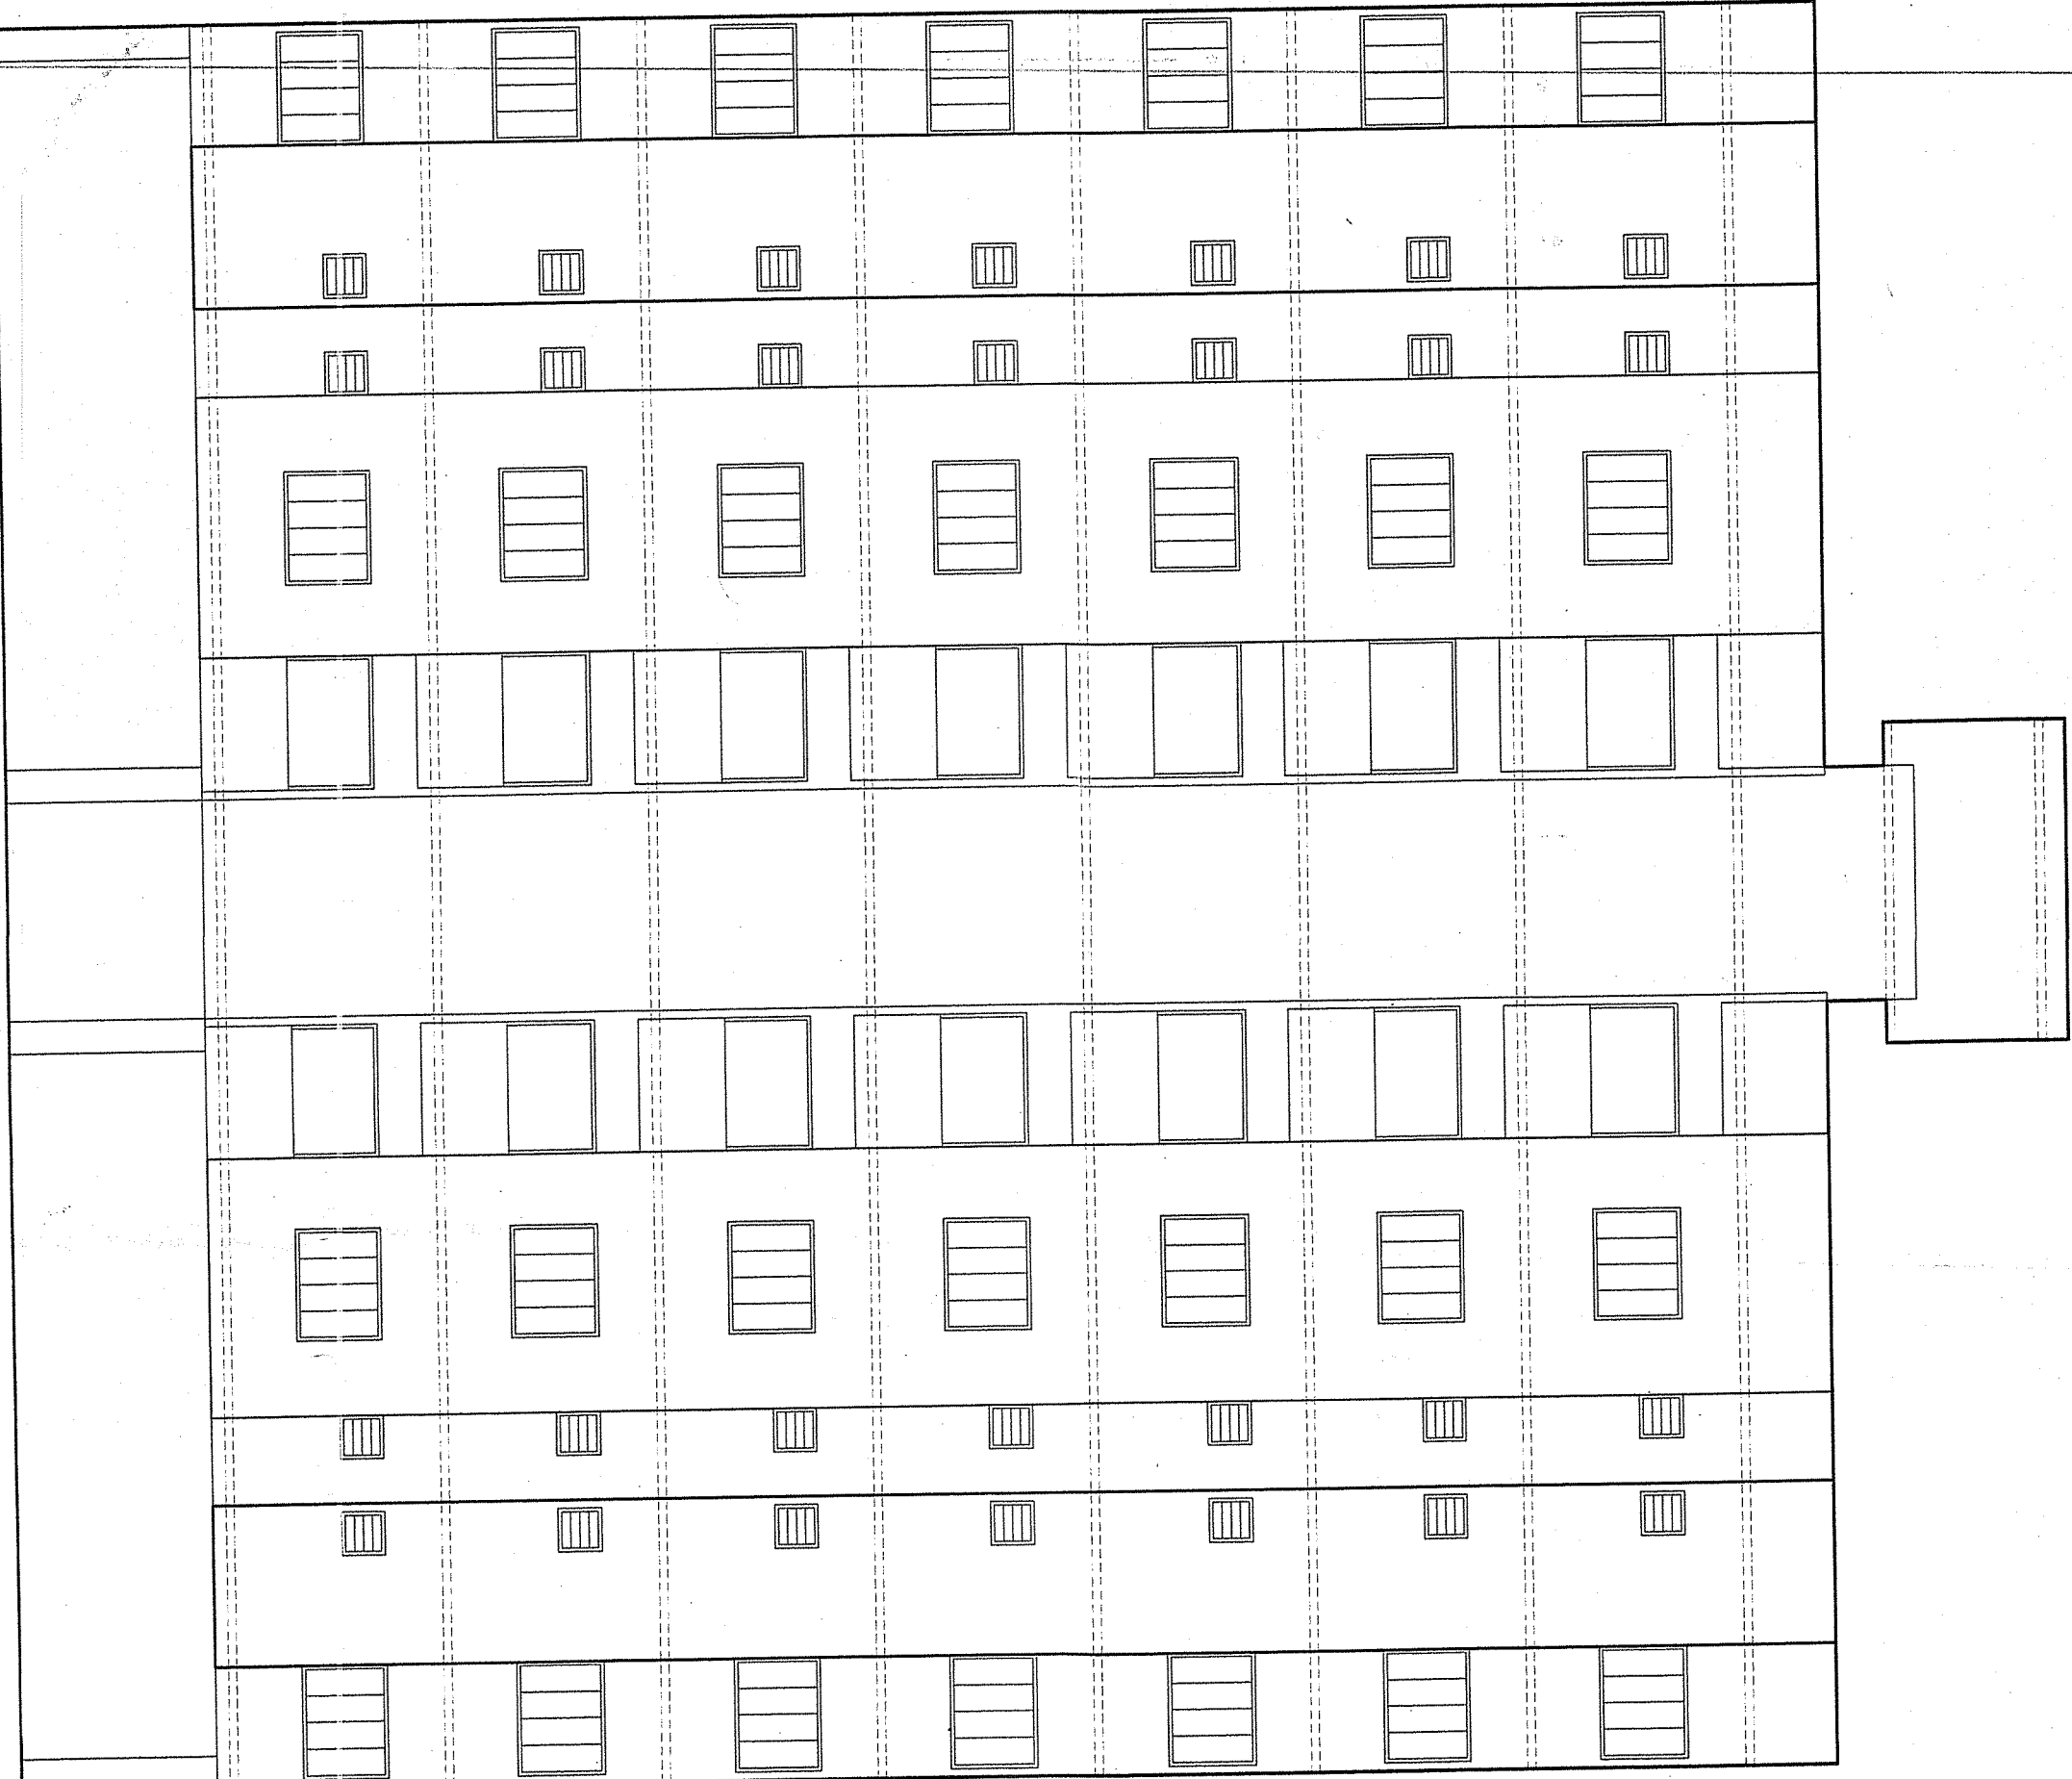

KEY PLAN
SCALE: 1:100 CM = 20.00 MT.
R.S.No:1044/2, O.P.No:235/2,
F.P.No:235/2, T.P.No:49 [CHANI],


TOWER-AB
FRONT ELEVATION

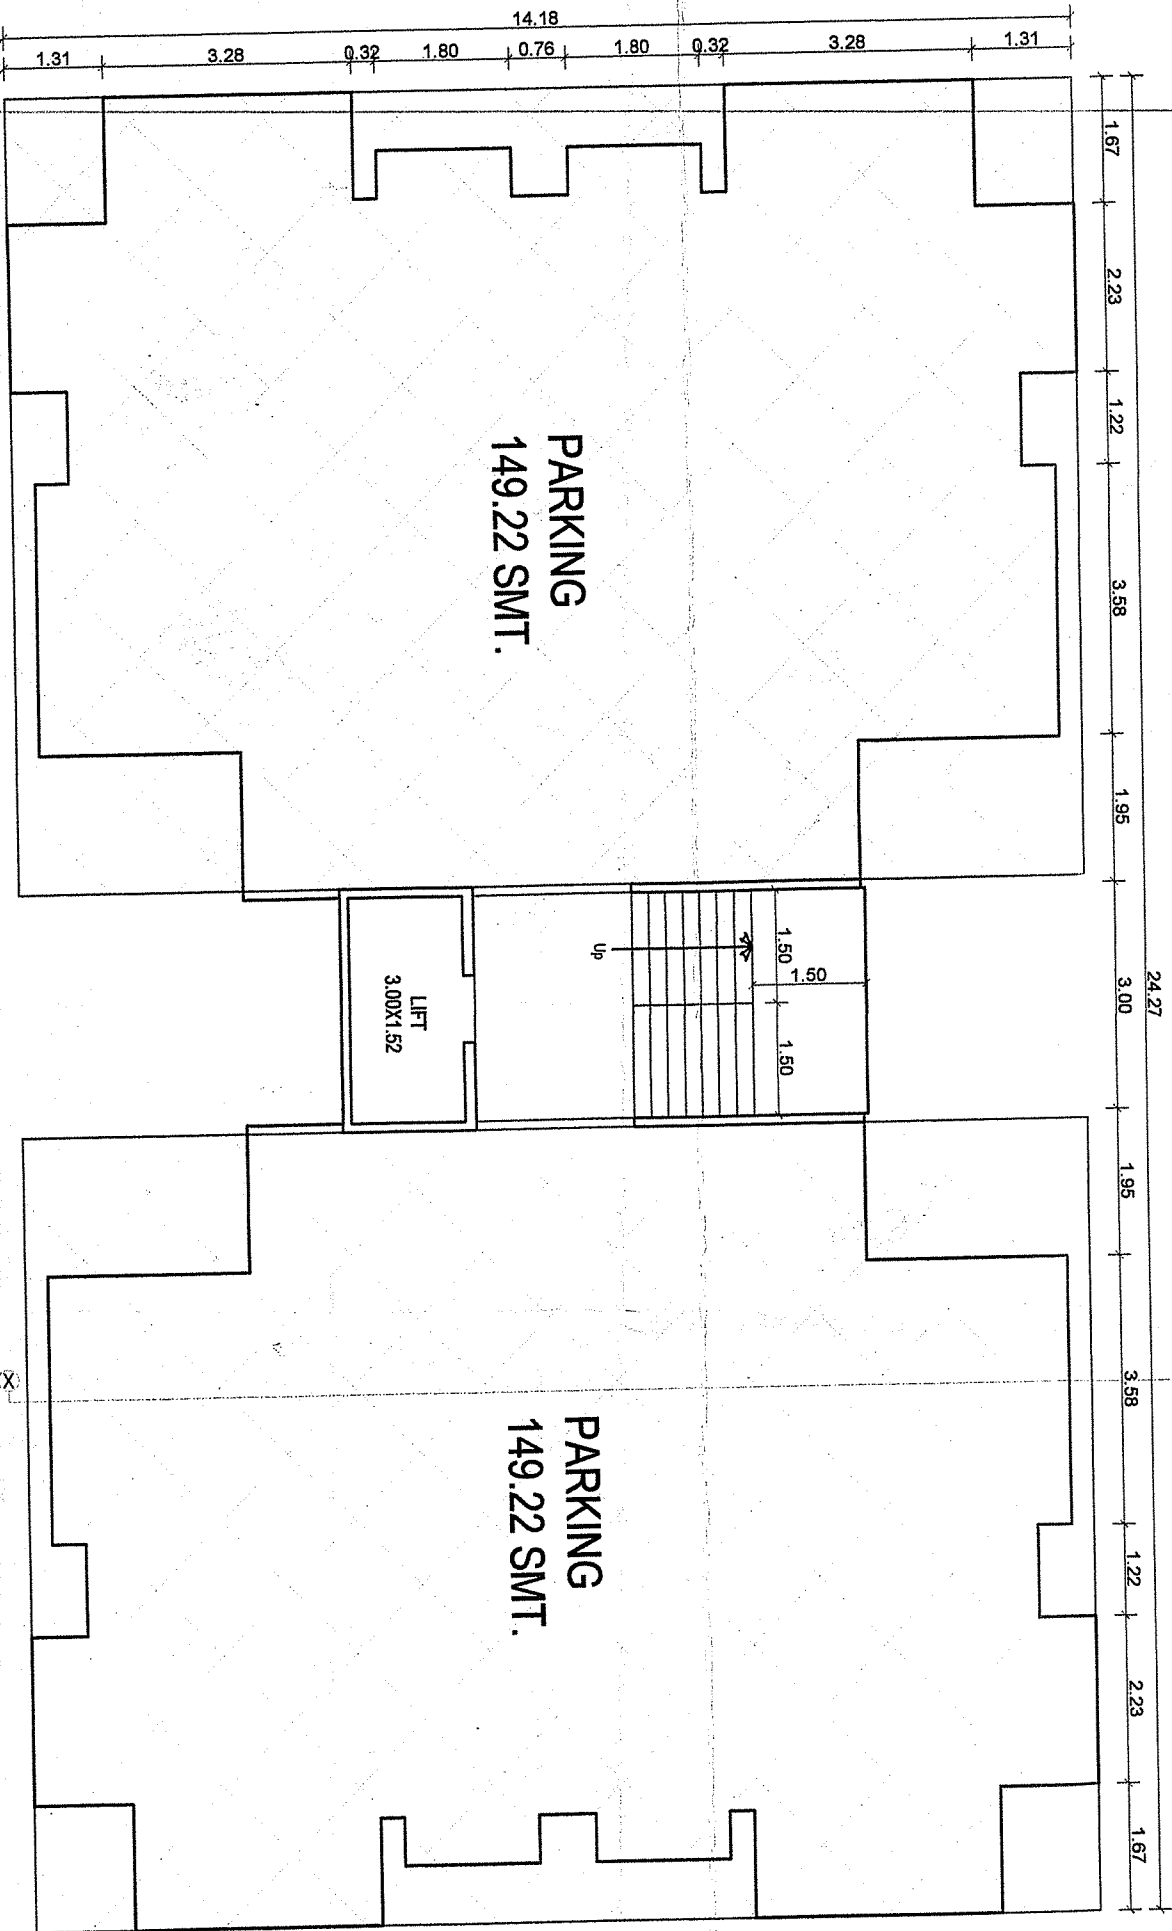

TOWER-A & B
GROUND FLOOR PLAN

BUILT UP AREA : 273.28 sq.mt. X 2 TOWER
PARKING AREA : 284.14 sq.mt. X 2 TOWER

TOWER-AB
SECTION XX

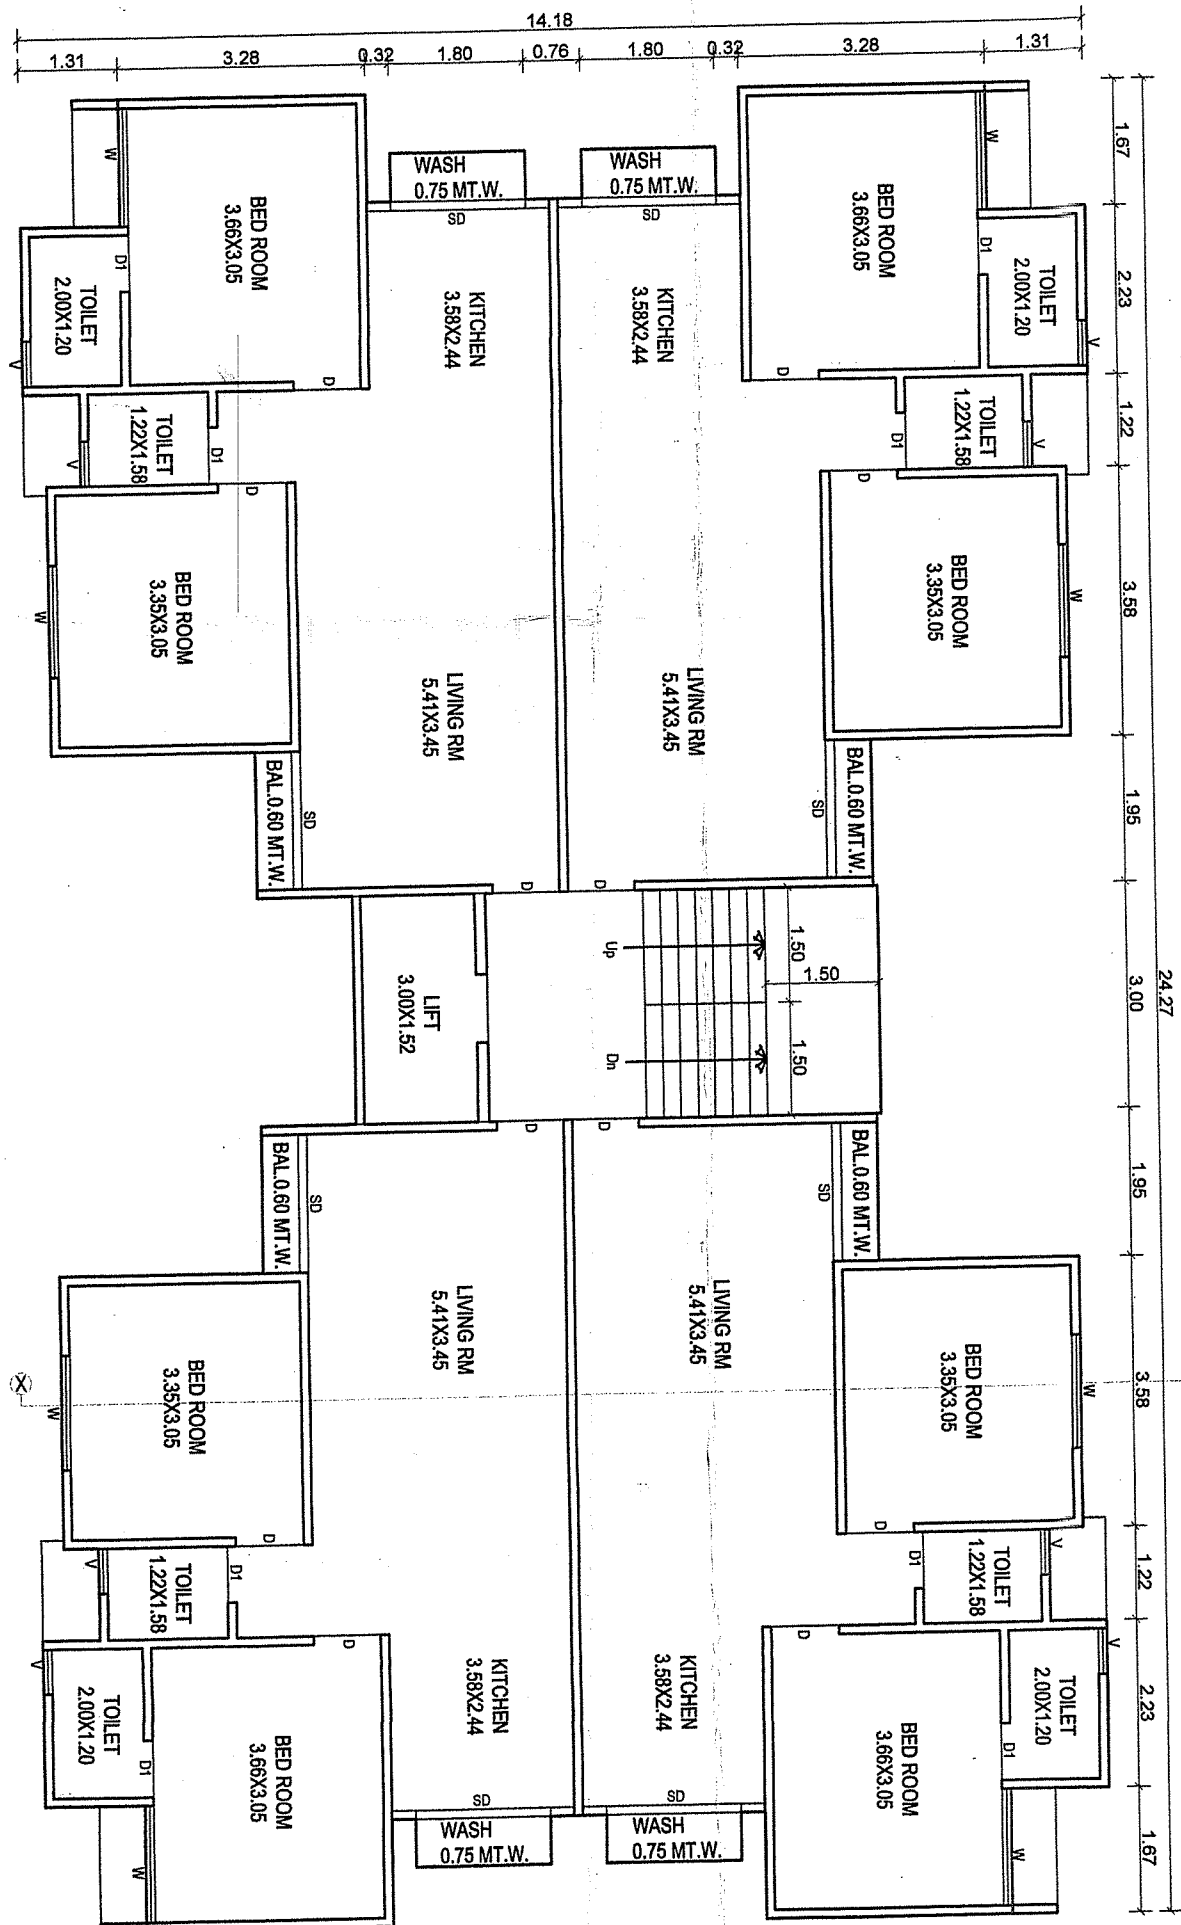


TOWER-A & B
TYPICAL FLOOR PLAN (1st to 7th) [2 BHK (7 X 04 = 28)]

BUILT UP AREA : 273.28 sq.mt. X 2 TOWER
F.S.I. AREA : 282.28 sq.mt. X 2 TOWER (RESIDENTIAL)
STAIR+PASSAGE+LIFT : 21.03 sq.mt. X 2 TOWER

LAY OUT PLAN

SCALE: 1:100 CM = 4.00 MT.
R.S.No:1044/2, O.P.No:235/2,
F.P.No:235/2, T.P.No:49 [CHANI],

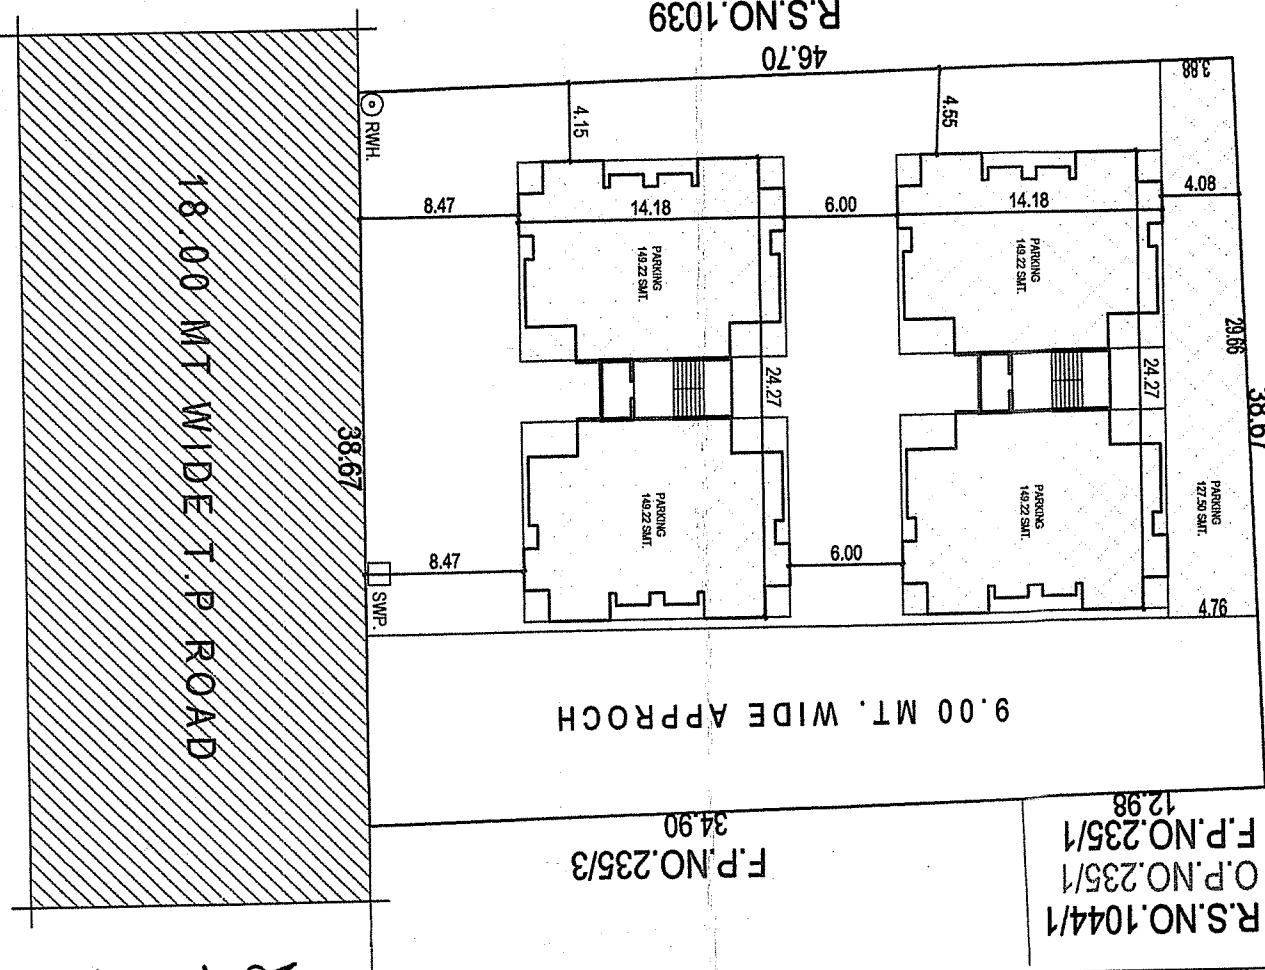

see regulation no. 3.2(iv)
F.P.No:235/2

LIST OF DRAWING ATTACHED

A	AREA STATEMENT	F.P.No:235/2	1823.00	1823.00	1823.00
1	AREA OF LAND ASSESSED OR AS PER SITE CONDITION				
2	DEDUCTION FOR PROPOSED ROAD				
3	NET FLOT AREA				
4	NET AREA OF BUILD UNIT FOR PLAN				
5	PERMISSIBLE BUILT UP AREA ON GR.FL. 10%				
6	PERMISSIBLE F.S.I. [1.80]				
7	PREMIUM F.S.I. [2.70]				
8	PREMIUM F.S.I. [3.00]				
9	EXISTING BUILT UP AREA				
10	GROUND FL.				
11	OUT HOUSE (GARAGE)				
12	TOTAL EXISTING BUILT UP AREA				
13	PROPOSED BUILT UP AREA				
14	GRAND TOTAL OF BUILT UP AREA ON GR.FL.				
15	PROPOSED FLOOR SPACE AREA				
16	BASMENT FLOOR				
17	GROUND FLOOR				
18	FIRST FLOOR				
19	SECOND FLOOR				
20	THIRD FLOOR				
21	FOURTH FLOOR				
22	FIFTH FLOOR				
23	SIXTH FLOOR				
24	SEVENTH FLOOR				
25	EIGHTH FLOOR				
26	NINTH FLOOR				
27	TENTH FLOOR				
28	ELEVENTH FLOOR				
29	TWELFTH FLOOR				
30	STAIR CABIN				
31	TOTAL PROPOSED FLOOR SPACE AREA				
32	TOTAL EXISTING FLOOR SPACE AREA (IF ANY)				
33	GRAND TOTAL OF FLOOR SPACE AREA				
34	TOTAL F.S.I. CONSUMED				

ONLY FOR TOWER A & B

DATE

SCALE

NORTH LINE

DATE

DATE

[illegible]

Approved Subject to Condition laid
Down in Building Permission
Ward No. 9
Order No. 5777-20-11-11-11-11-11
Date: 20-3-11

Signature _____
Dy. Town Development Officer
Vellore District Municipality
Pondicherry

28/3/11
28/3/11



S. H. [Signature]

Signature


Elitara
S O L U T I O N S
architect & engineers
Nalin Kogudil

Vyma Inc., No. ECR027618-19
301, Silver cone complex, Mt. Rowe Circuit, Adelaide, Westlands


South Island Cranes/Distributor/Developer of Authorized Agent of Dover

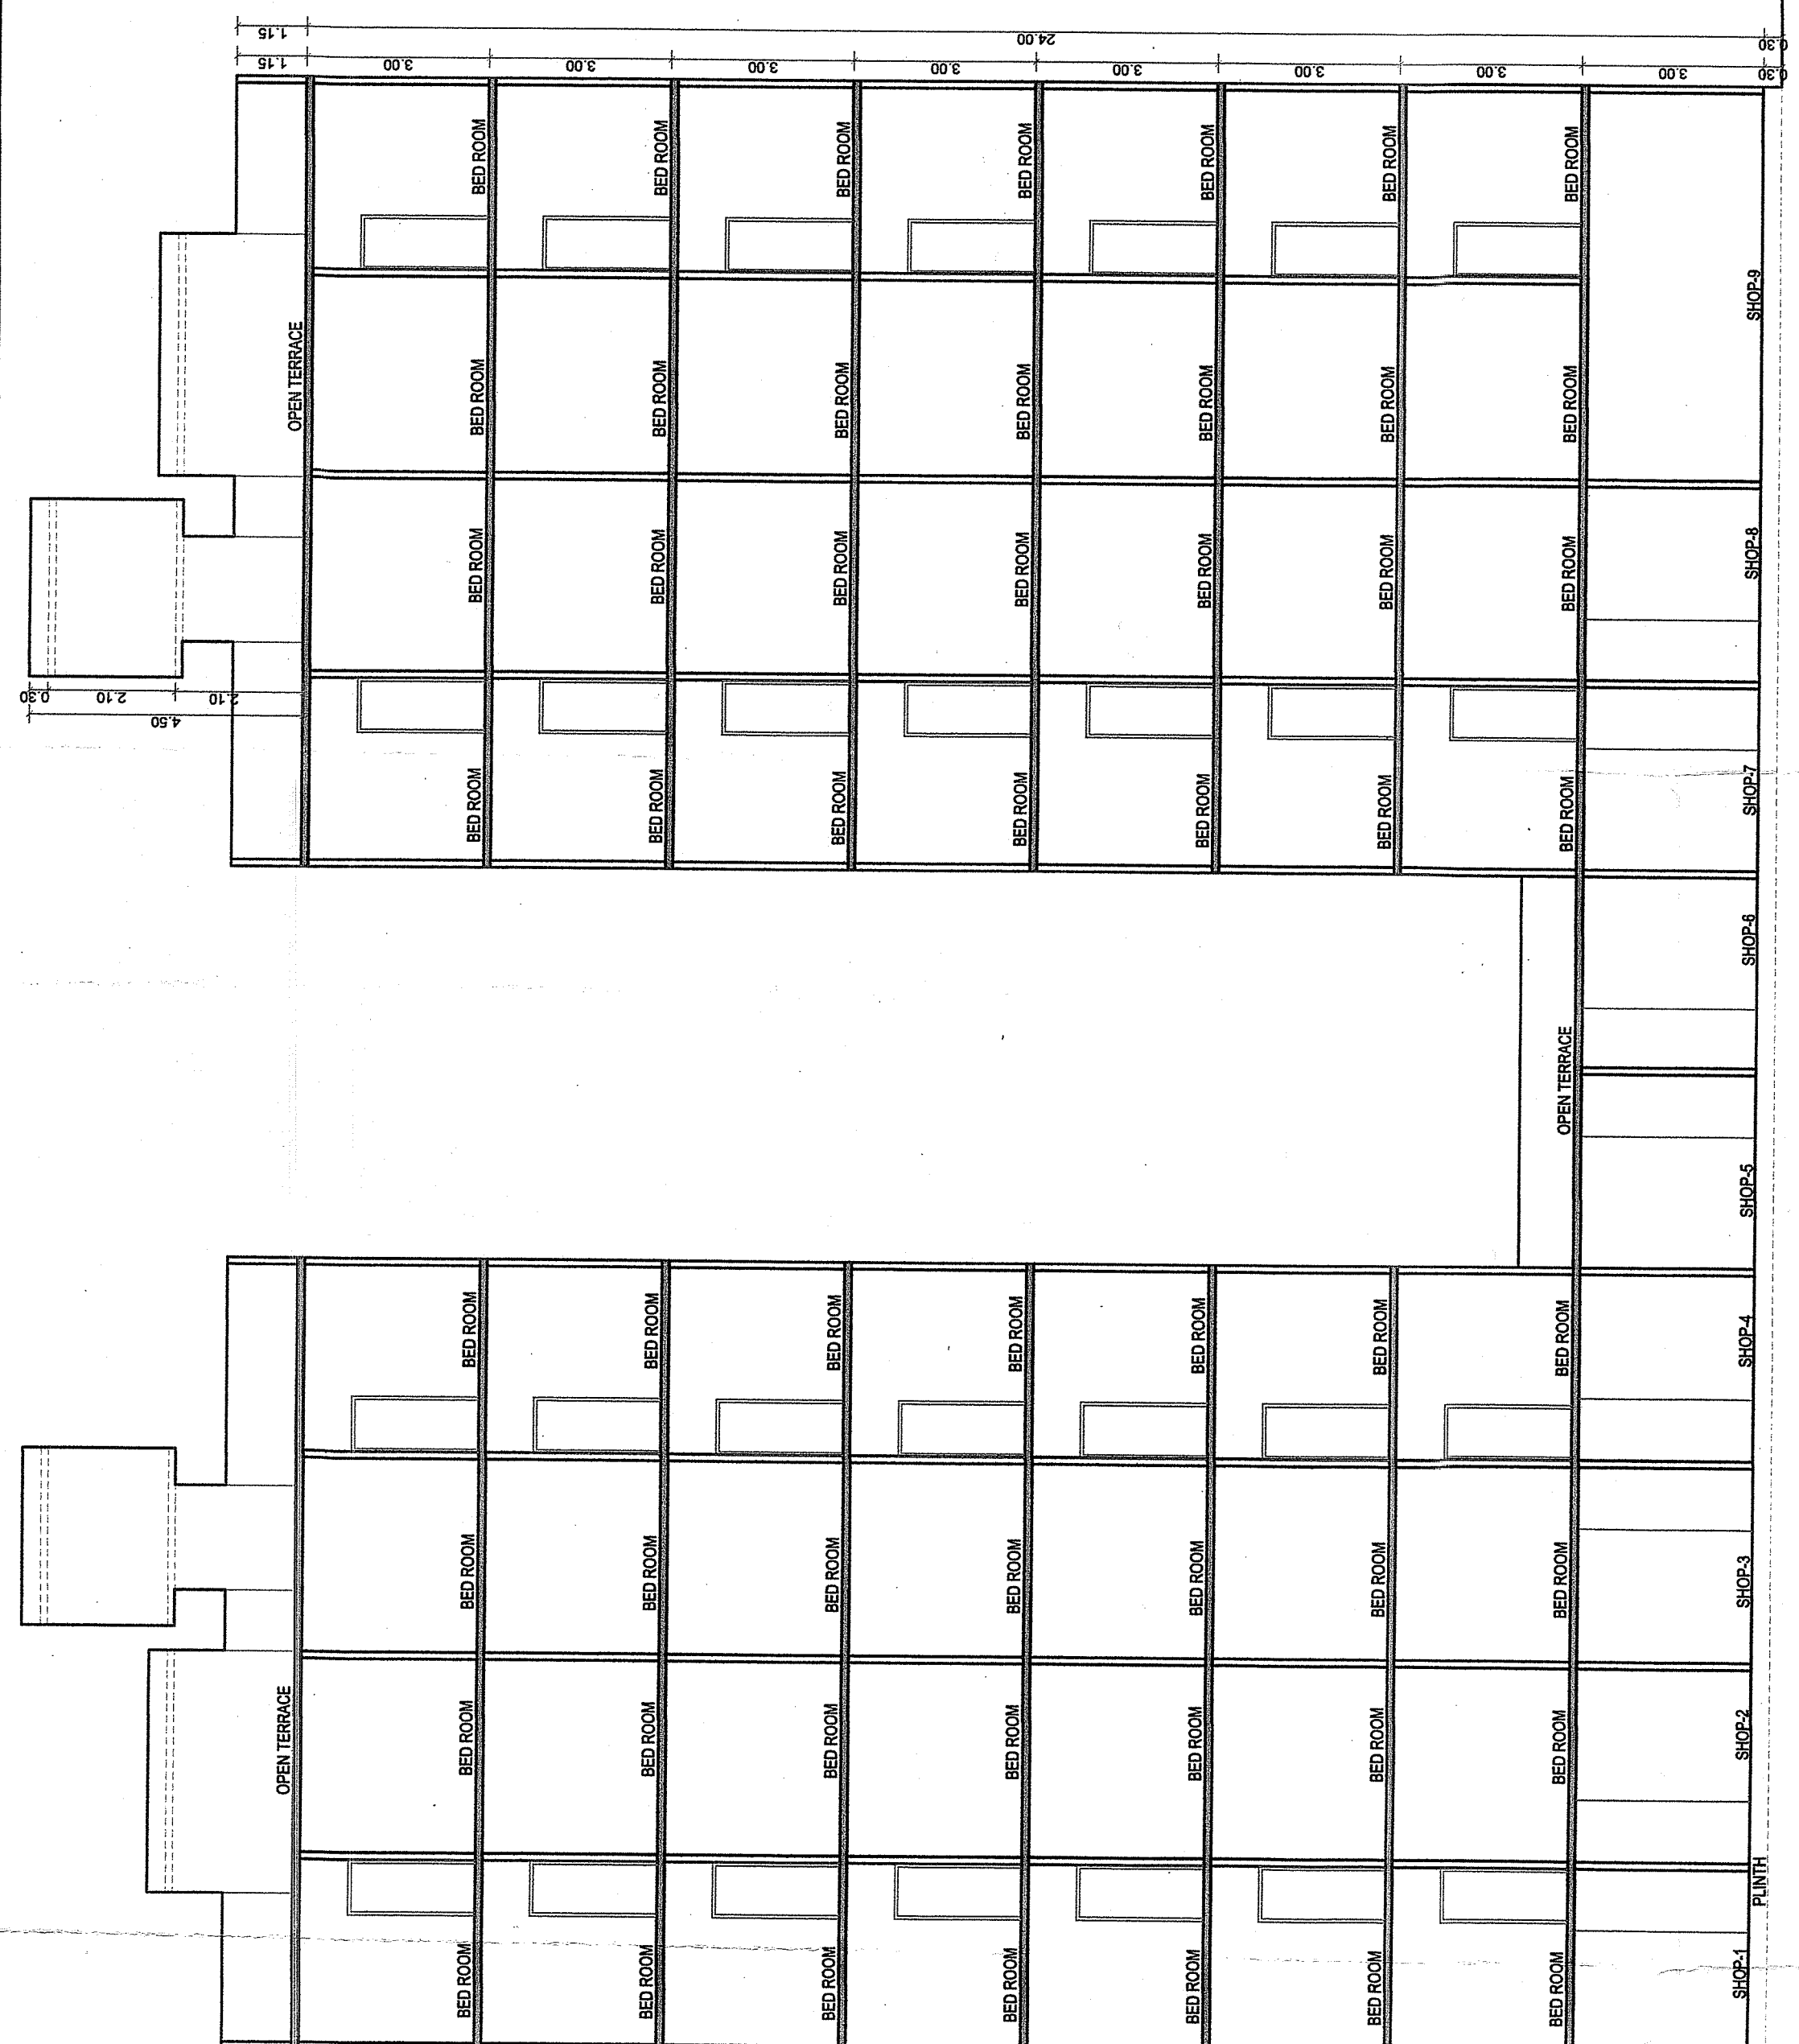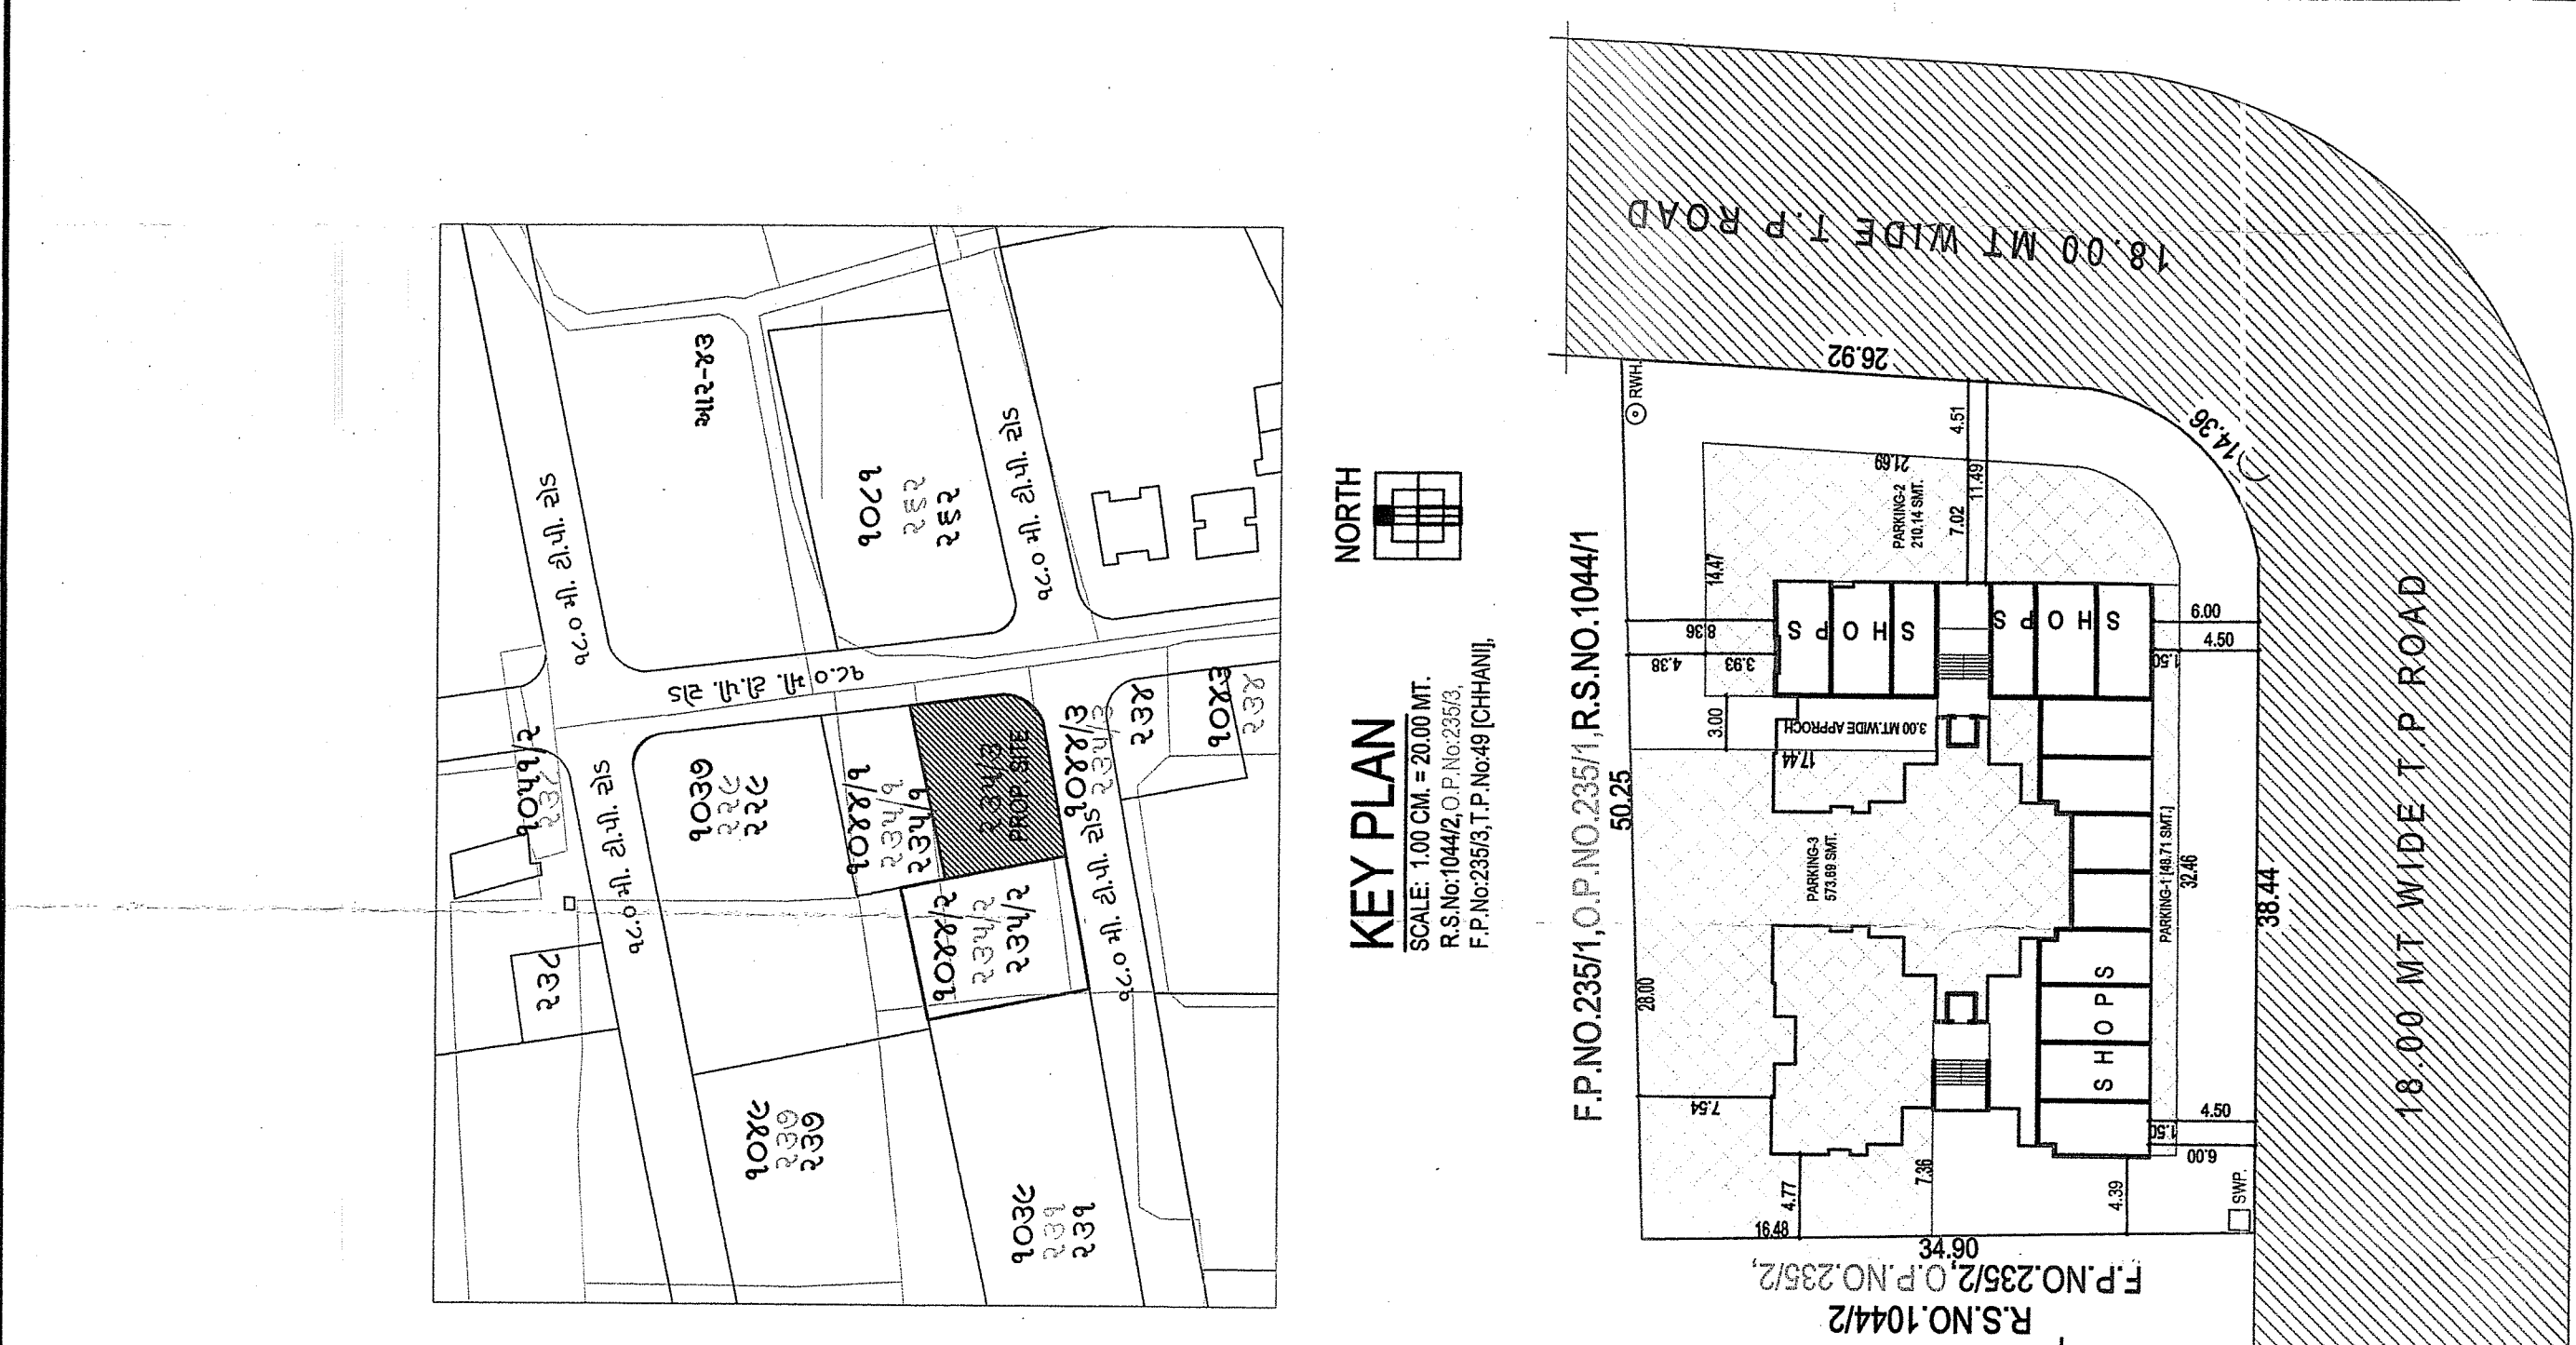


TOWER-AB
SECTION X-X

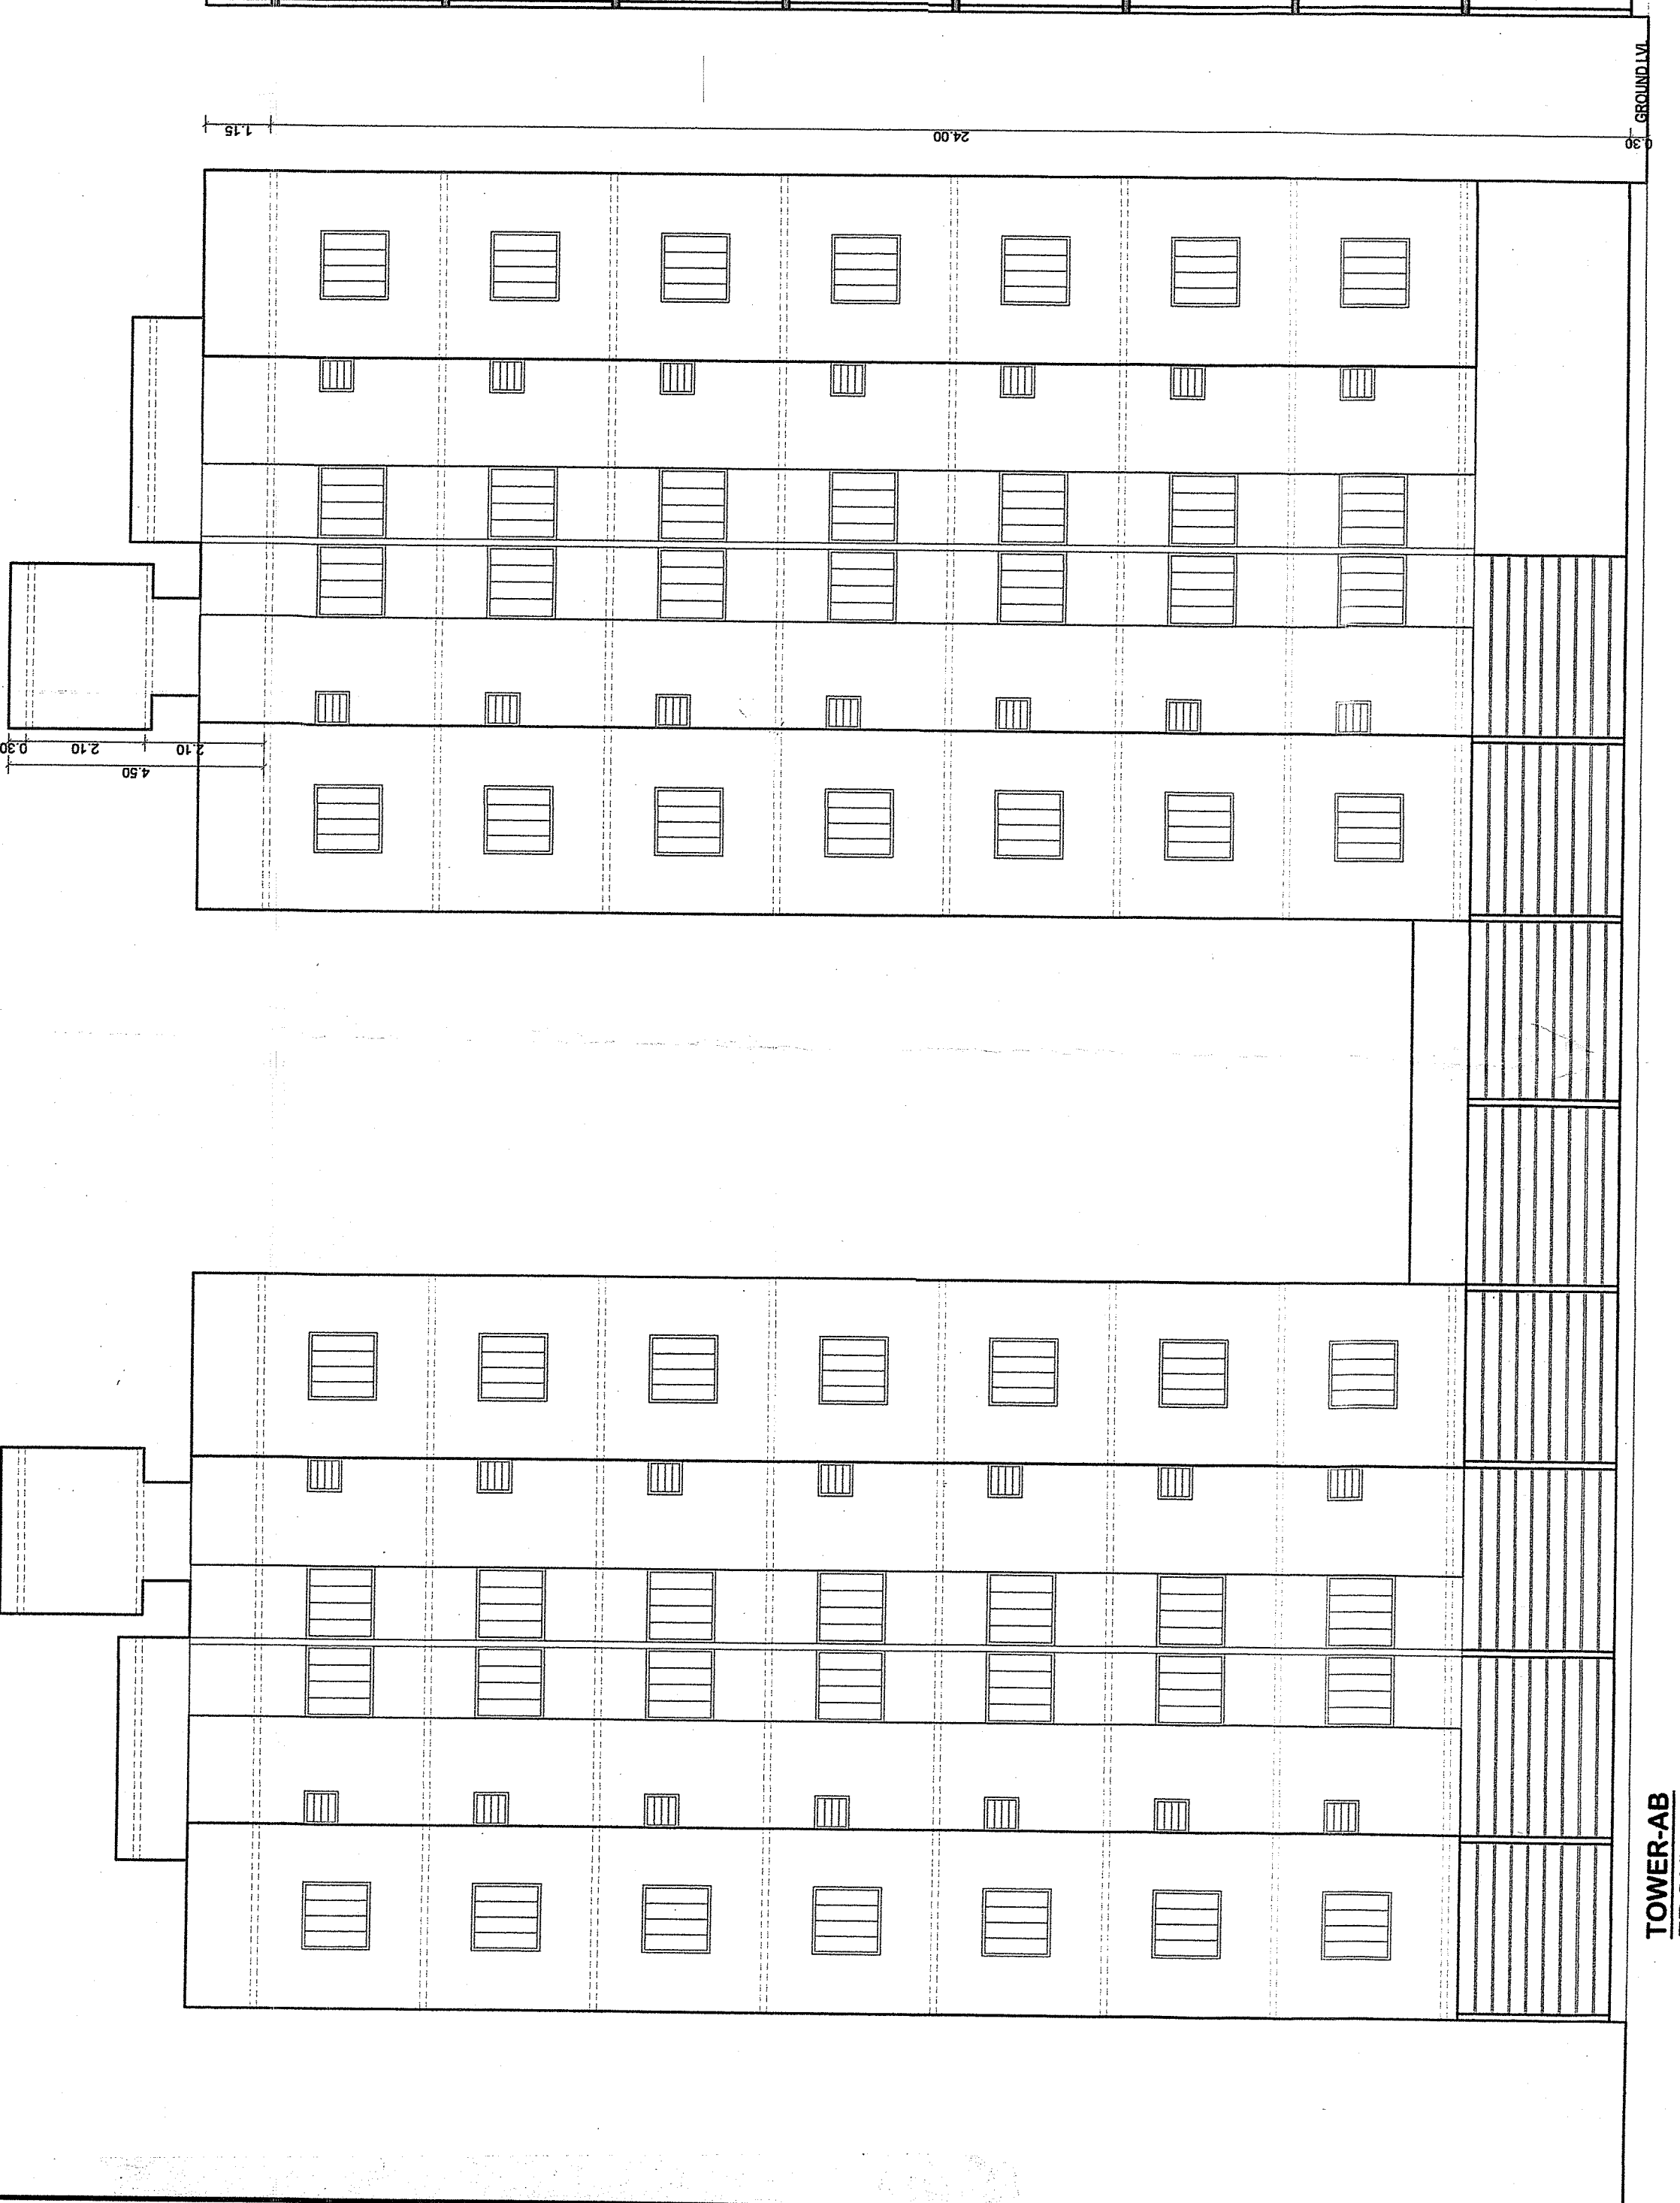


TOWER-AB
FRONT ELEVATION

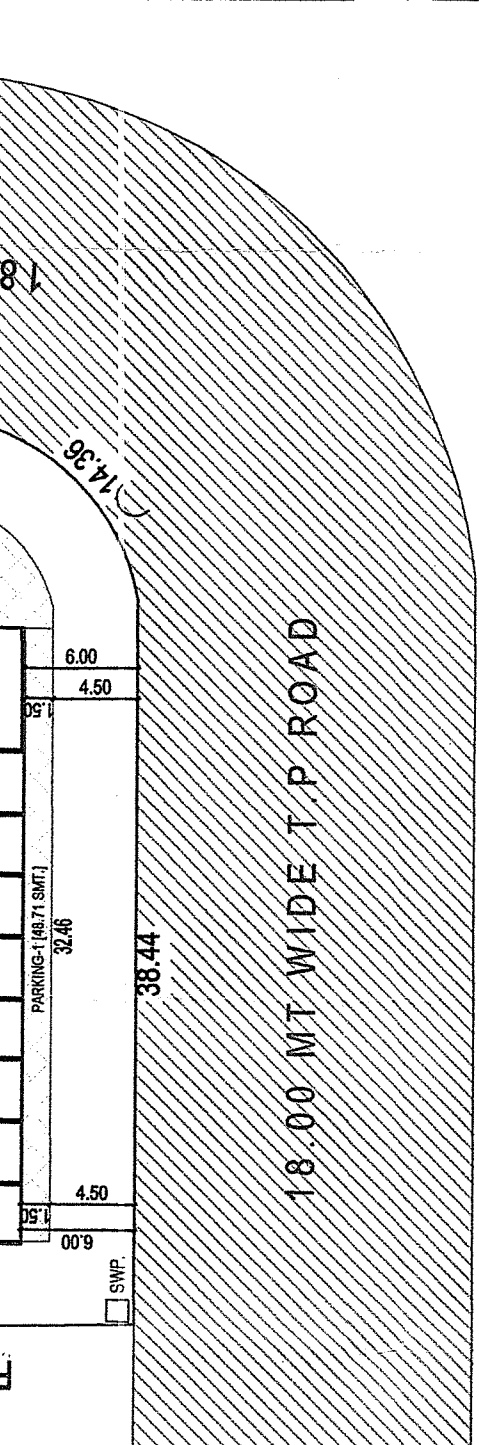

LAY OUT PLAN
SCALE: 1.00 CM = 4.00 MT.
R.S.No:1044/2, O.P.No:235/3,
F.P.No:235/3, T.P.No:49 (CHHANI).

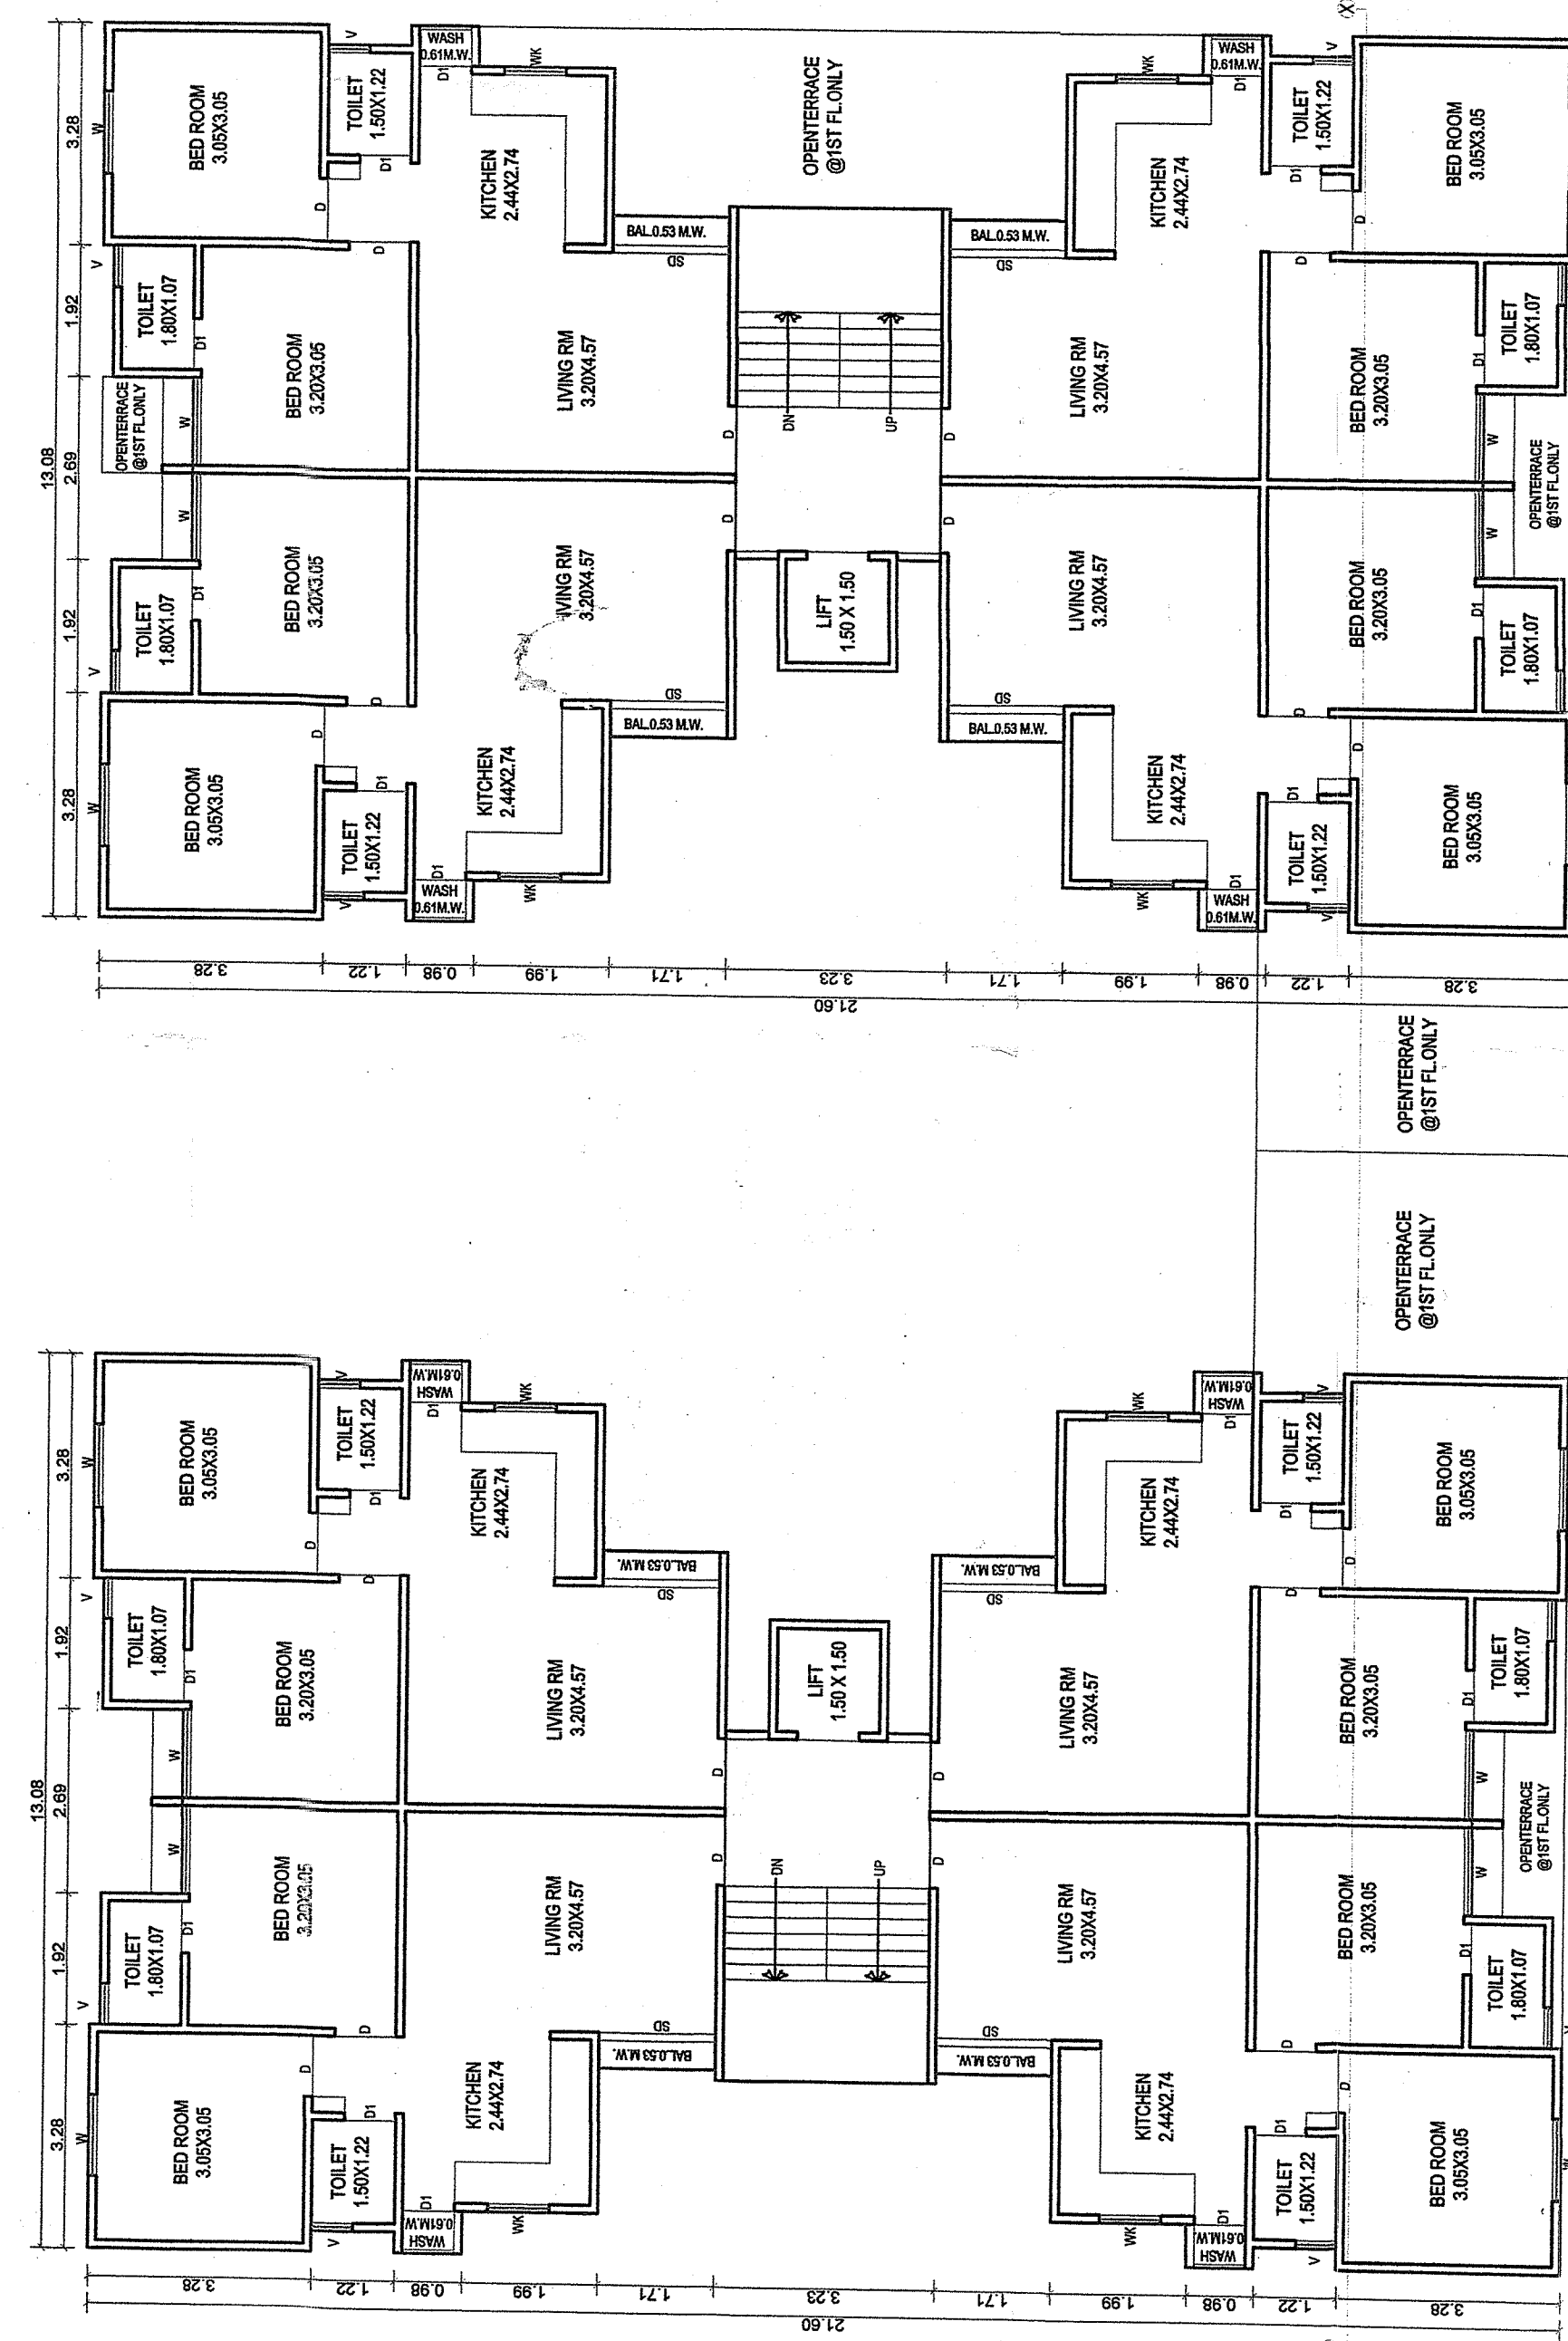

TOWER-A & B
TYPICAL FLOOR PLAN[1st to 7th] [2 BHK (8 X 7 =56)]

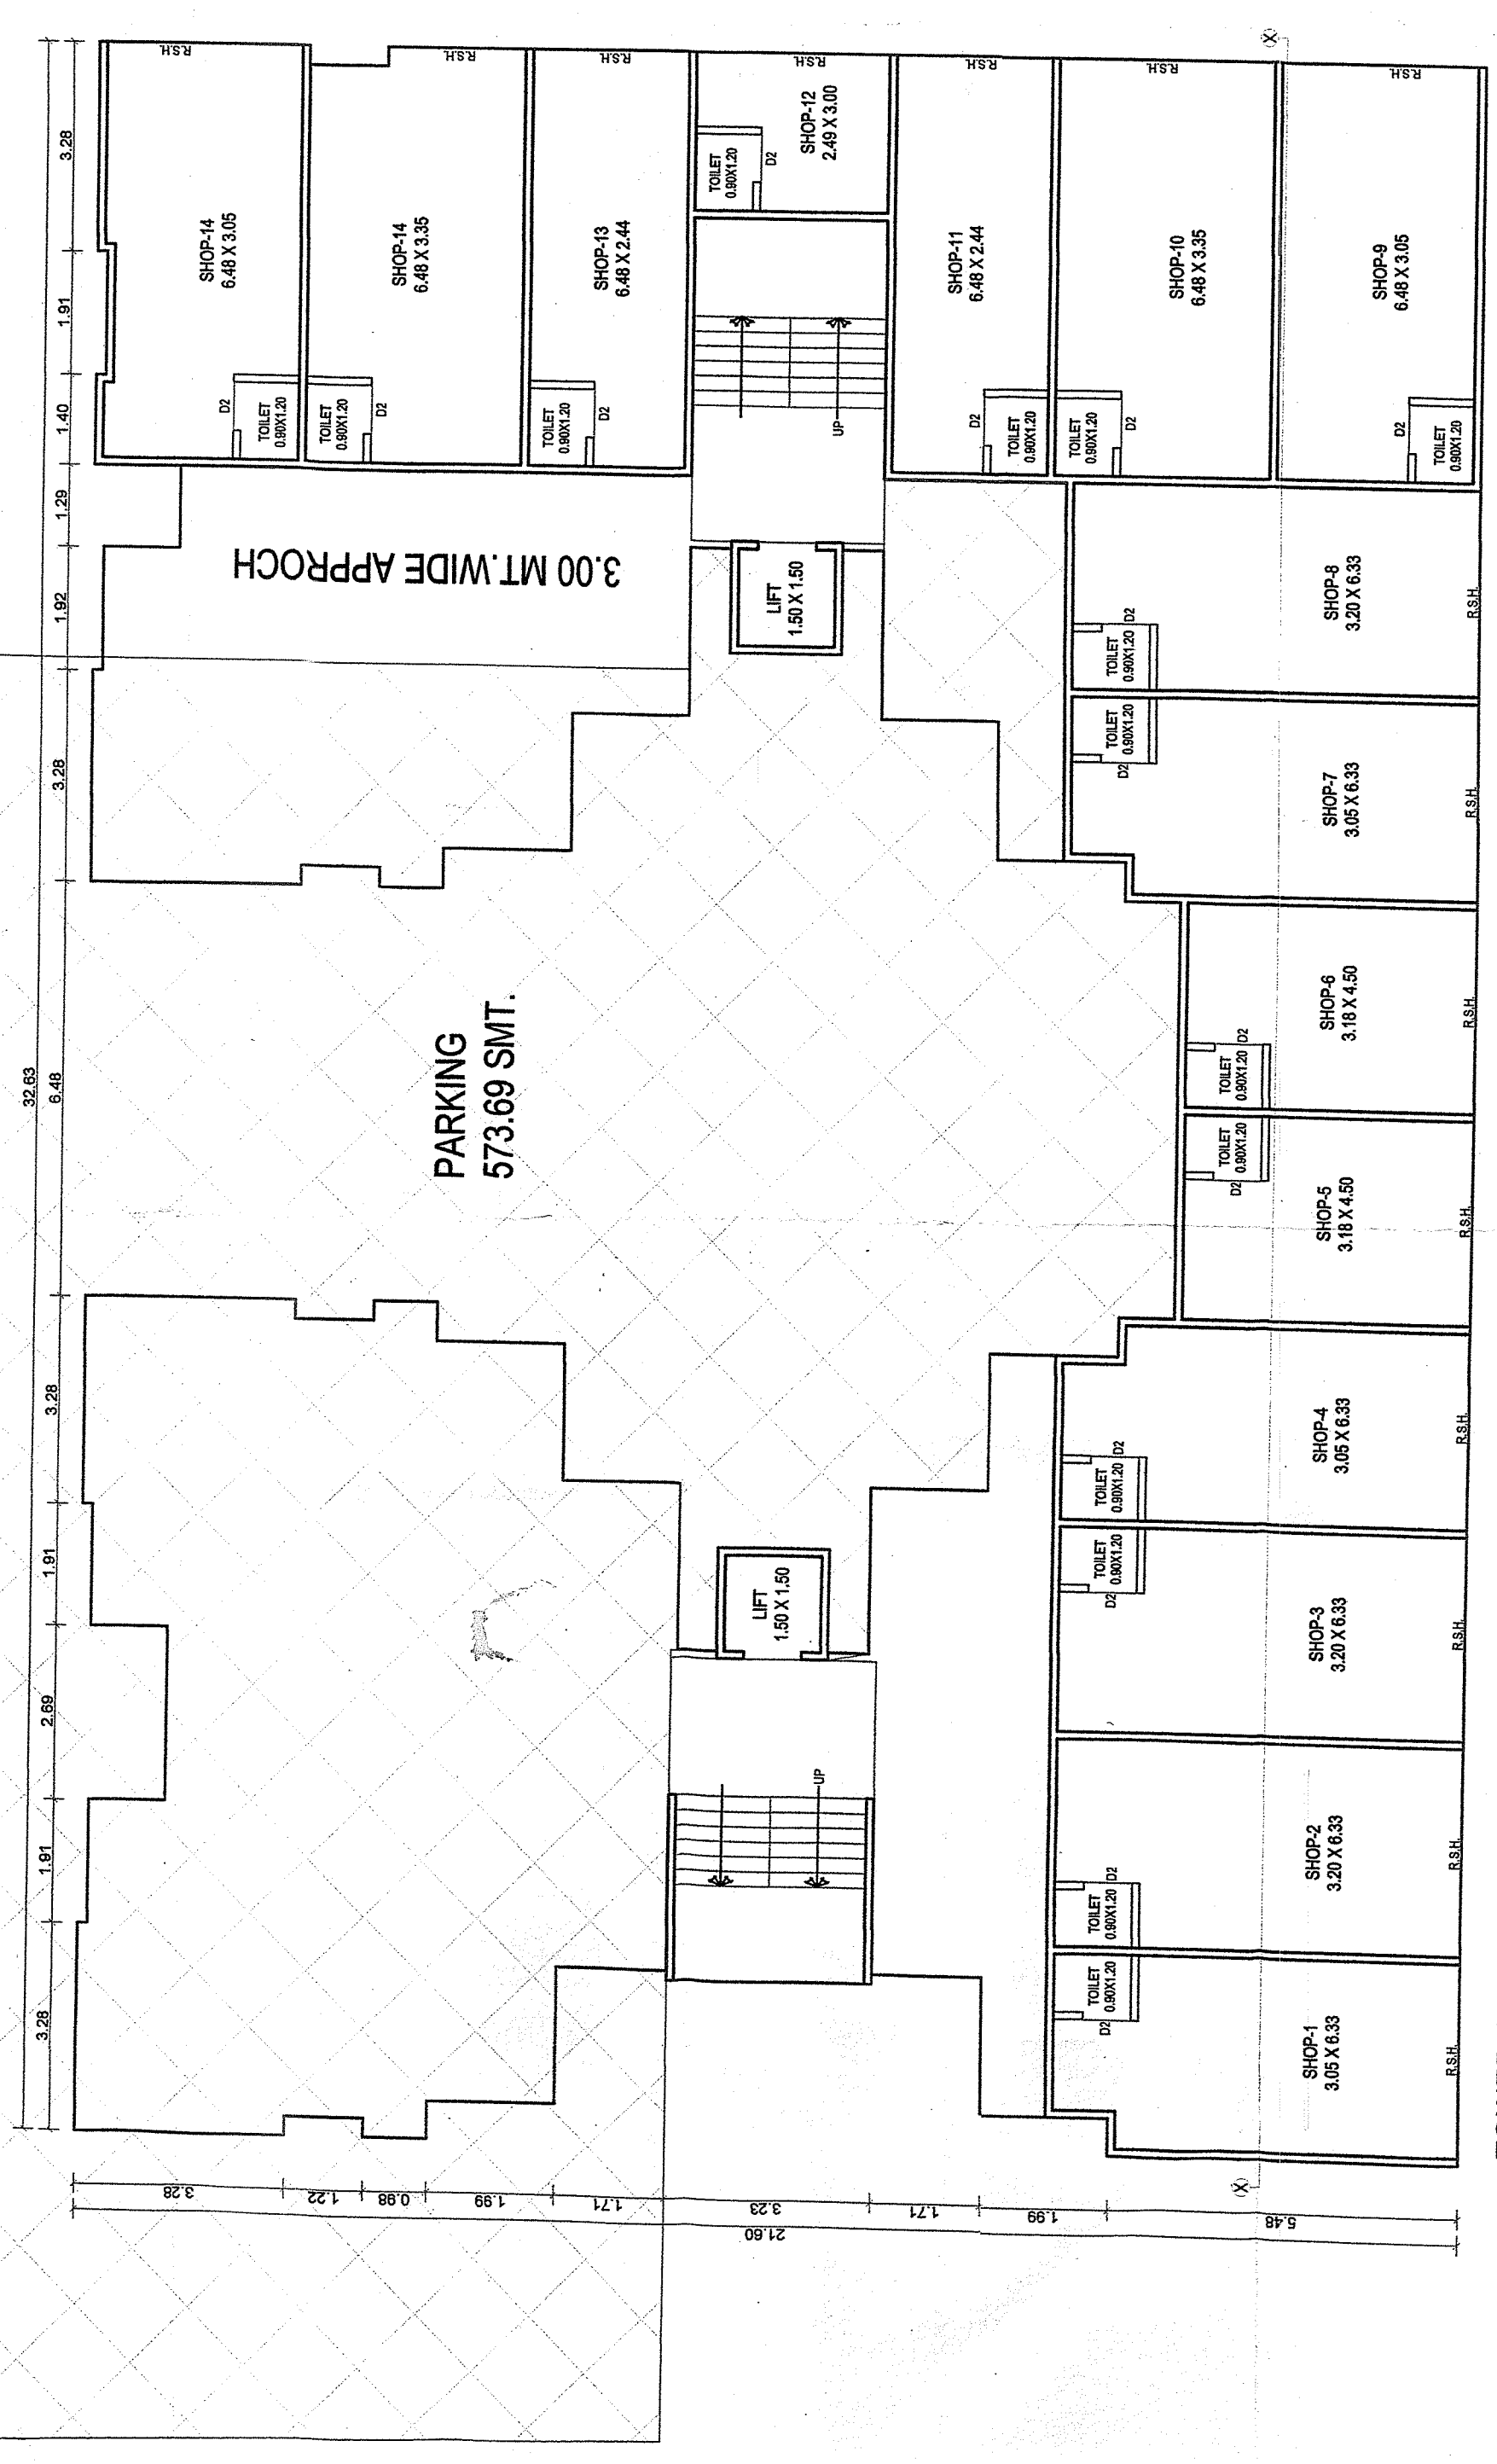

TOWER-A & B
GROUND FLOOR PLAN [SHOP-15]
BUILT UP AREA : 514.96 sq.mt.
F.S.I. AREA : 283.98 sq.mt./COMMERCIAL