



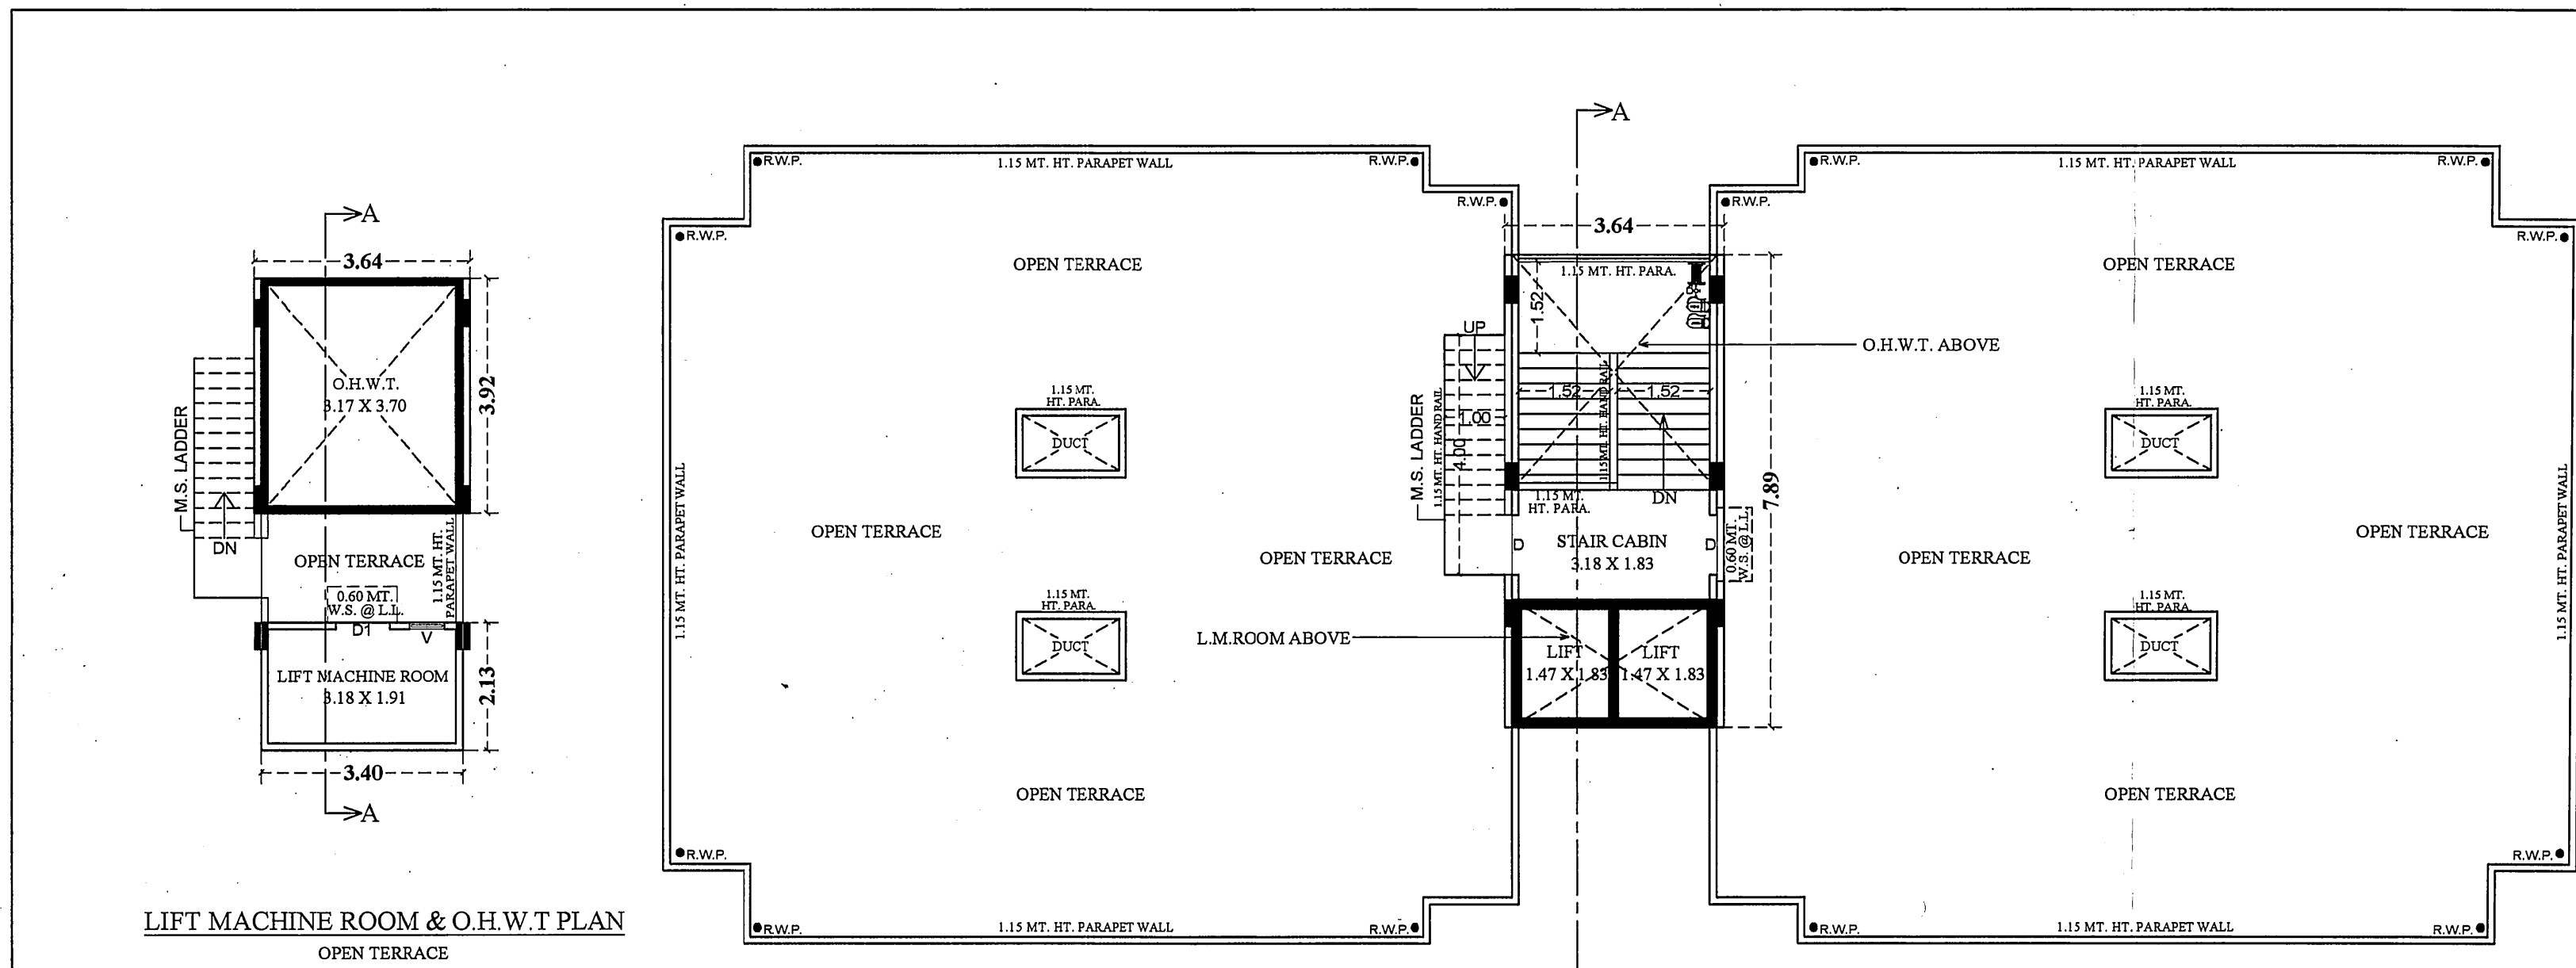

OPEN TERRACE PLAN (STAIR CABIN, LIFT MACH.ROOM&O.H.W.T.)

NOTE :- ALL OUTER & INTERNAL WALL ARE OF 0.15 MT. TH. BK WALL

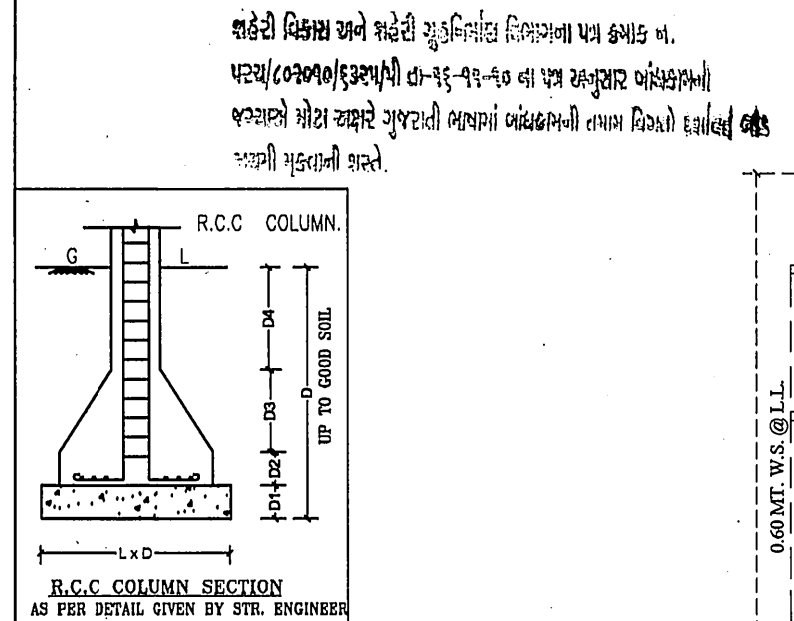


RCC COLUMN SECTION

AS PER DETAIL GIVEN BY THE ENGINEER


GENERAL NOTES (AS PER CGOORV 2017)

- It is certified that all under reference is surveyed by me and dimensions of all side of plot and plot area as shown in plan are measured by engineer on record and in accordance with ownership / revenue record.
- Engineer is fully responsible for leaving open marginal space and margin.
- The depth and position of existing municipal manhole is verified by me on site and premises can get drainage connection.
- It is certified that according to CGOORV 2017 all requirements of the building are checked and necessary actions are taken.
- It is certified that according to clause no. 4.4.3 of the CGOORV 2017, the structure of the building is design as per the norms of the Indian standards.
- Design of staircase and railing is provided as per the provision of the clause no. 13.1.1 and 13.1.3 of CGOORV 2017.
- Rehabilitation work is provided as per the provision of the clause no. 13.1.4 of CGOORV 2017.
- It is certified that according to the provision of the clause no. 13.1.2 of CGOORV 2017.
- Water tank is provided as per the provision of the clause no. 13.6 of CGOORV 2017.
- Letter box for each unit shall be provided at ground level for each unit.
- Water tank for the safety requirement provided as per the provision and safety set 2016.
- Electrical infrastructure shall be provided as per clause no. 13.1.1 of CGOORV 2017.
- Drainage facility is provided as per the clause no. 13.10 of CGOORV 2017.
- Blankets of the parking place is to be provided as per the clause no. 13.7 of CGOORV 2017.
- Entrance of the building is provided as per the clause no. 13.1.1 of CGOORV 2017.
- The parking of building (critical plot) as per the provision of the clause no. 13.1.3 of CGOORV 2017.
- The structure of the building is as per the norms of the specified in the Indian standard and necessary action shall be taken for the structural safety during construction.
- Rain water storage tank and rain water harvesting system shall be provided as per the clause no. 17.2 of CGOORV 2017.
- Communities are provided as per the provision of the clause no. 17.2.4 and 17.2.5 of CGOORV 2017.
- Tree plantation is provided as per the clause no. 17.4 of CGOORV 2017.
- Fire safety system is provided as per chapter no. 14 of CGOORV 2017.
- Fire Safety Provision Shall Be Made As Per Fire Prevention And Life Safety measures regulation-2016 and fire prevention and life safety measures regulation-2013.
- Maintenance and upgradation of building is as per chapter no. 19 of CGOORV 2017.
- Fire Safety Provision Shall Be Provided As Per A.M.C. Fire And Emergency Service Department Option Letter No. \_\_\_\_\_ Date: \_\_\_\_\_

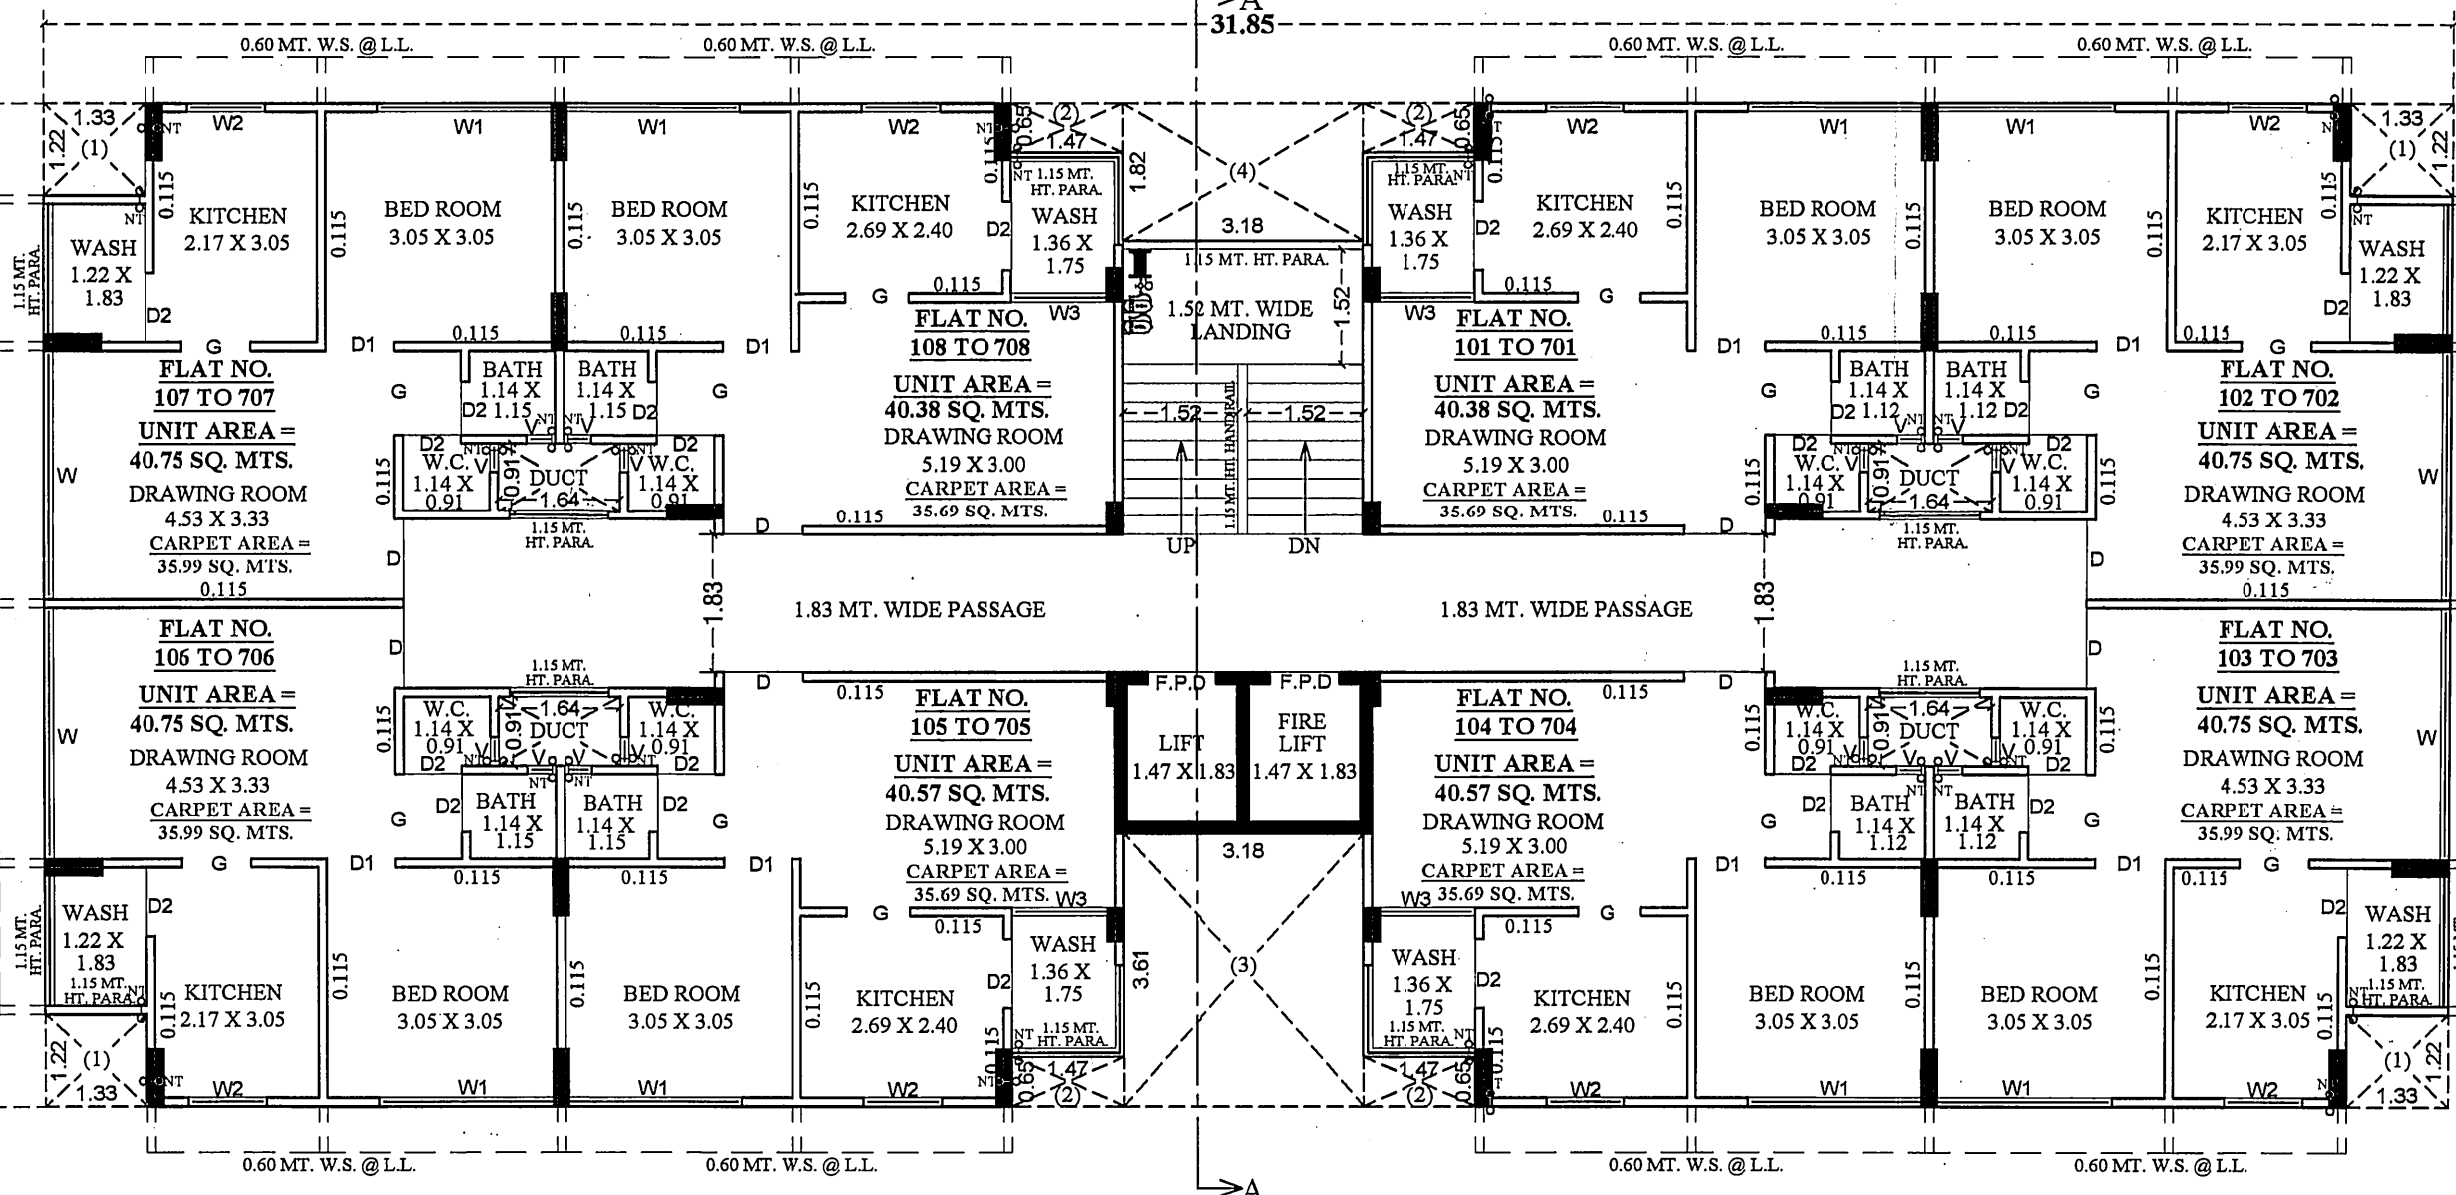

1ST FLOOR TO 7TH FLOOR PLAN

NOTE :- ALL OUTER & INTERNAL WALL ARE OF 0.15 MT. TH. BK WALL

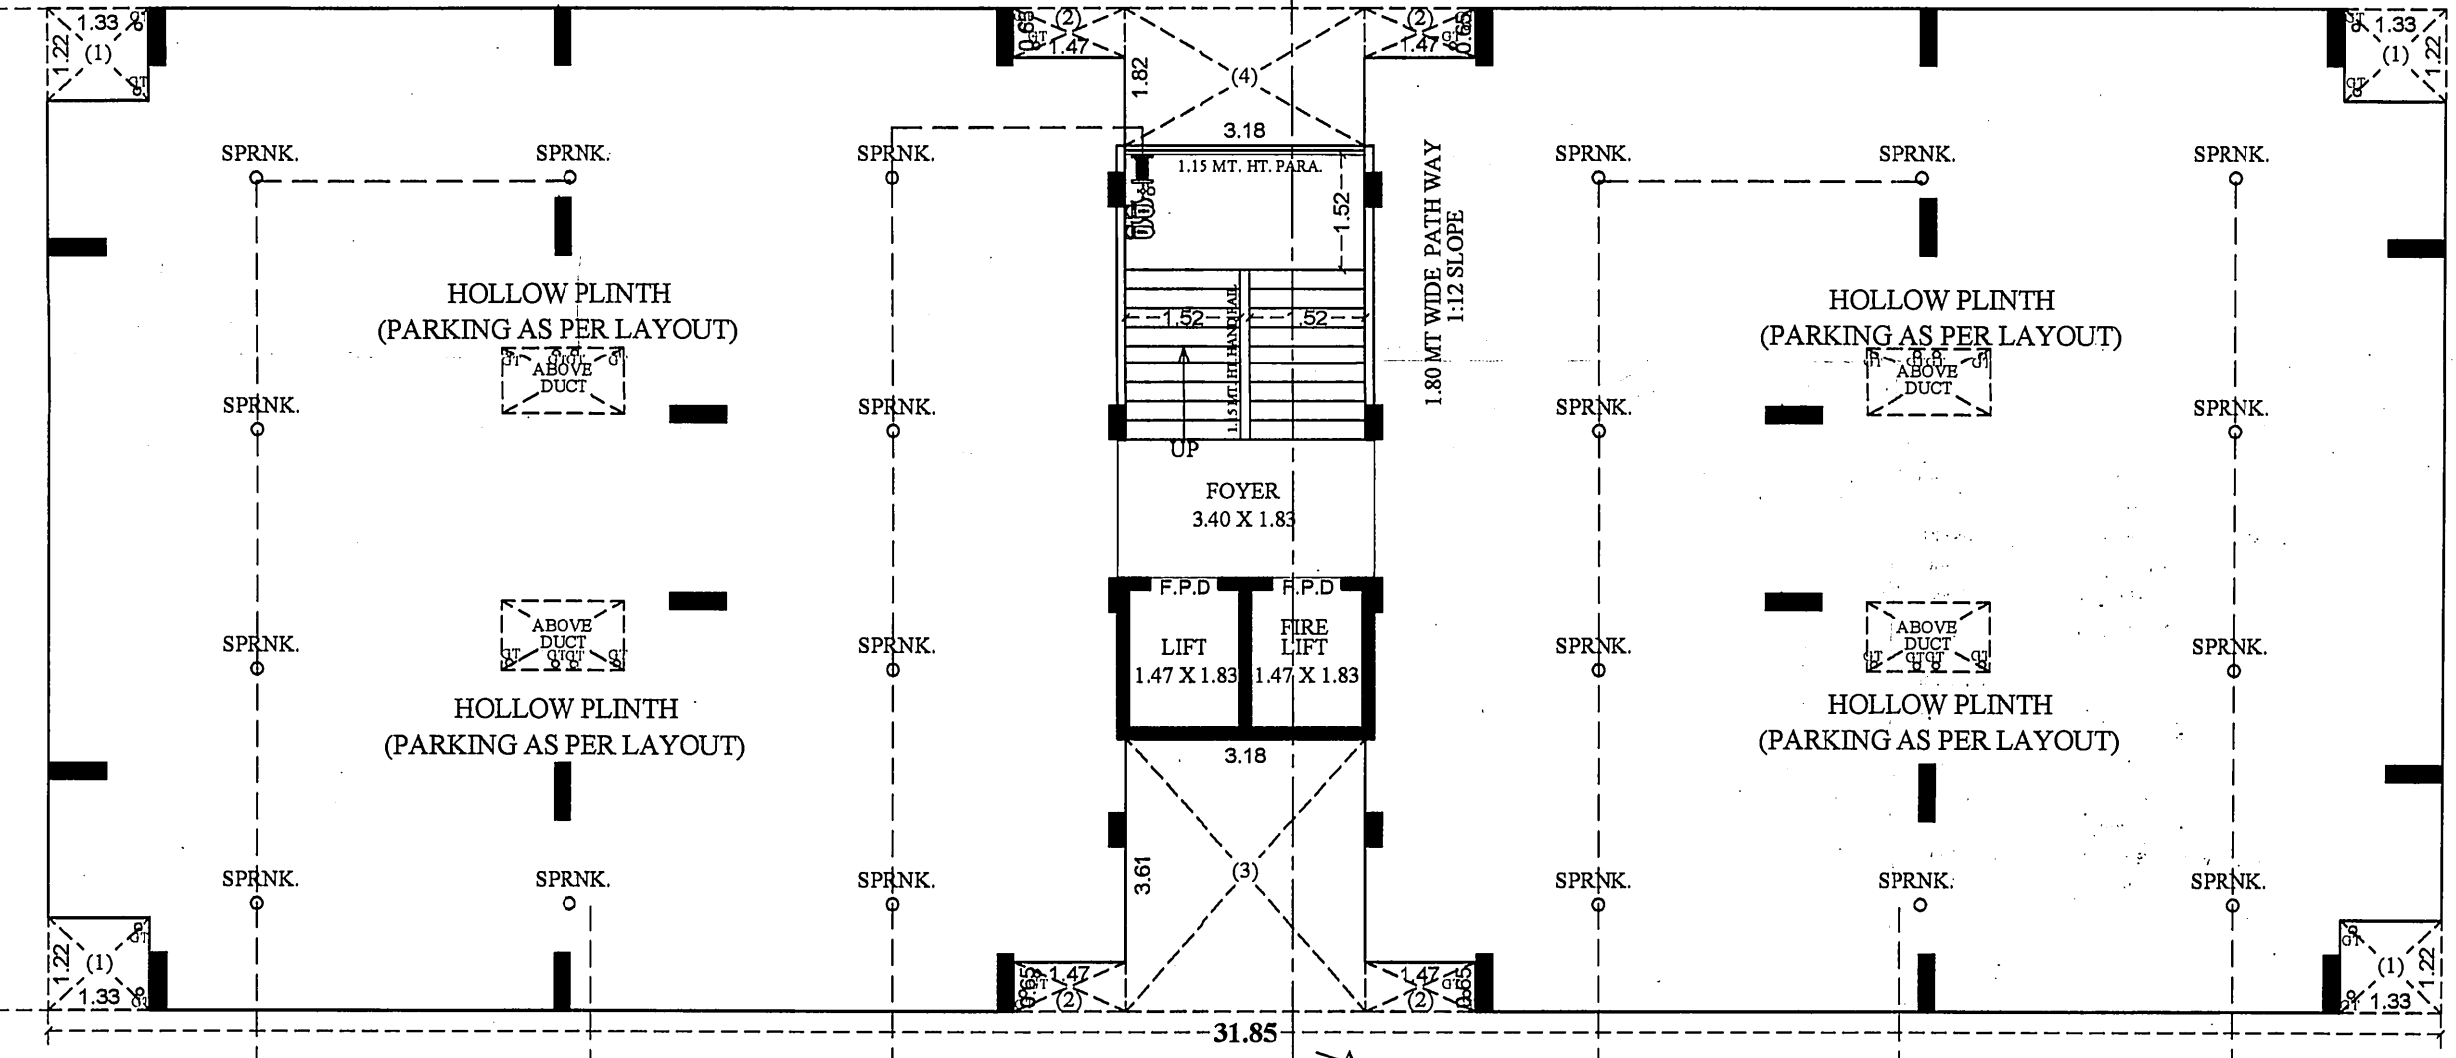

GROUND FLOOR PLAN (HOLLOW PLINTH)

NOTE :- ALL OUTER & INTERNAL WALL ARE OF 0.15 MT. TH. BK WALL

BLOCK :- A  
UNIT CARPET AREA (RERA) CALC.:-

|                                            |                |
|--------------------------------------------|----------------|
| FLAT NO. 101, 201, 301, 401, 501, 601, 701 | 40.75 SQ. MTS. |
| FLAT NO. 102, 202, 302, 402, 502, 602, 702 | 40.75 SQ. MTS. |
| FLAT NO. 103, 203, 303, 403, 503, 603, 703 | 40.75 SQ. MTS. |
| FLAT NO. 104, 204, 304, 404, 504, 604, 704 | 40.75 SQ. MTS. |
| FLAT NO. 105, 205, 305, 405, 505, 605, 705 | 40.75 SQ. MTS. |
| FLAT NO. 106, 206, 306, 406, 506, 606, 706 | 40.75 SQ. MTS. |
| FLAT NO. 107, 207, 307, 407, 507, 607, 707 | 40.75 SQ. MTS. |

BLOCK :- A  
UNIT NET BUILT UP / F.S.I. AREA CALCULATION

|                                            |                |
|--------------------------------------------|----------------|
| FLAT NO. 101, 201, 301, 401, 501, 601, 701 | 40.75 SQ. MTS. |
| FLAT NO. 102, 202, 302, 402, 502, 602, 702 | 40.75 SQ. MTS. |
| FLAT NO. 103, 203, 303, 403, 503, 603, 703 | 40.75 SQ. MTS. |
| FLAT NO. 104, 204, 304, 404, 504, 604, 704 | 40.75 SQ. MTS. |
| FLAT NO. 105, 205, 305, 405, 505, 605, 705 | 40.75 SQ. MTS. |
| FLAT NO. 106, 206, 306, 406, 506, 606, 706 | 40.75 SQ. MTS. |
| FLAT NO. 107, 207, 307, 407, 507, 607, 707 | 40.75 SQ. MTS. |

F.S.I. AREA TABLE

| BLOCK                | Up To 50 Sq.mts | 50 To 66 Sq.mts | 66 To 80 Sq.mts | OTHER |
|----------------------|-----------------|-----------------|-----------------|-------|
| GR FL (solid plinth) | -               | -               | -               | -     |
| 1ST FLOOR            | 324.90          | -               | -               | -     |
| 2ND FLOOR            | 324.90          | -               | -               | -     |
| 3RD FLOOR            | 324.90          | -               | -               | -     |
| 4TH FLOOR            | 324.90          | -               | -               | -     |
| 5TH FLOOR            | 324.90          | -               | -               | -     |
| 6TH FLOOR            | 324.90          | -               | -               | -     |
| 7TH FLOOR            | 324.90          | -               | -               | -     |
| TOTAL                | 2274.30         | -               | -               | -     |

UNIT TABLE FOR AFFORDABLE HOUSING

| BLOCK                | Up To 50 Sq.mts | 50 To 66 Sq.mts | 66 To 80 Sq.mts | OTHER |
|----------------------|-----------------|-----------------|-----------------|-------|
| GR FL (solid plinth) | -               | -               | -               | -     |
| 1ST FLOOR            | 08              | -               | -               | -     |
| 2ND FLOOR            | 08              | -               | -               | -     |
| 3RD FLOOR            | 08              | -               | -               | -     |
| 4TH FLOOR            | 08              | -               | -               | -     |
| 5TH FLOOR            | 08              | -               | -               | -     |
| 6TH FLOOR            | 08              | -               | -               | -     |
| 7TH FLOOR            | 08              | -               | -               | -     |
| Total                | 56              | -               | -               | -     |

PROP. B. AREA CALC. GR. TO 7TH FLOOR :-

|                           |                  |
|---------------------------|------------------|
| (1) 31.85 X 13.32 X 1 =   | 424.24 SQ. MT.   |
| LESS :-                   |                  |
| (1) 1.33 X 1.22 X 4 =     | 6.49 SQ. MT.     |
| (2) 1.47 X 0.65 X 4 =     | 3.82 SQ. MT.     |
| (3) 3.18 X 3.61 X 1 =     | 11.48 SQ. MT.    |
| (4) 3.18 X 1.82 X 1 =     | 5.79 SQ. MT.     |
| TOTAL                     | 27.58 SQ. MT.    |
| NET B.A. GR. TO 7TH FLOOR | = 396.66 SQ. MT. |

PROP. B. AREA CALC. ON STAIR CABIN :-

|                          |                 |
|--------------------------|-----------------|
| (1) 3.64 X 7.89 X 1 =    | 28.72           |
| (2) 1.00 X 4.00 X 1 =    | 4.00            |
| TOTAL                    | 32.72 SQ. MT.   |
| NET BAREA ON STAIR CABIN | = 32.72 SQ. MT. |

PROP. B. AREA CALC. :- LIFT M. ROOM & O.H.W.T. :-

|                                      |                 |
|--------------------------------------|-----------------|
| (1) 3.40 X 2.13 X 1 =                | 7.24            |
| (2) 3.64 X 3.92 X 1 =                | 14.27           |
| TOTAL                                | 21.51 SQ. MT.   |
| NET BAREA ON LIFT M. ROOM & O.H.W.T. | = 21.51 SQ. MT. |

REQ. LIFT CALCULATION :- (BLOCK-A)

|                                |            |
|--------------------------------|------------|
| TOTAL NOS OF UNIT              | = 56 NOS   |
| LESS UNIT OF G.F.+2 FLR.       | = 16 NOS   |
| TOTAL UNIT REMAINING           | = 40 NOS   |
| REG. LIFT 1 NOS. PER 30 UNIT   | = 1.33 NOS |
| TOTAL LIFT REQD.               | = 40 NOS   |
| REG. 2 NO. LIFT OF 6 PASSENGER | = 20 NOS   |

GR. TO 7TH FLOOR PLAN

|   |                 |
|---|-----------------|
| RESIDENTIAL AFFORDABLE HOUSING PROJECT   | SHEET NO :- 3/4 |
| PLAN SHOWING PROP. RESIDENTIAL BUILDING (RESIDENTIAL AFFORDABLE HOUSING) ON F.P. NO. 338 OF T.P.S.NO. 128 (VATVA - ASLALI) DRAFT SANCTION [R.SUR.NO. 1425 (O.P. NO. 338) OF MOJE :- VATVA, TA :- VATVA, DIST :- AHMEDABAD |                 |

SCALE :- 1.00 CM = 1.00 MT. BLOCK :- A

|                                         |  |
|-----------------------------------------|--|
| USE :- RESIDENTIAL (AFFORDABLE HOUSING) |  |
|-----------------------------------------|--|

ZONE :- RESIDENTIAL - I

|                                             |                    |
|---------------------------------------------|--------------------|
| B. AREA TABLE                               | SQ. MTS.           |
| PROP. B. AREA ON GROUND FL. (HOLLOW PLINTH) | = 396.66 SQ. MTS.  |
| PROP. B. AREA ON 1ST FLOOR                  | = 396.66 SQ. MTS.  |
| PROP. B. AREA ON 2ND FLOOR                  | = 396.66 SQ. MTS.  |
| PROP. B. AREA ON 3RD FLOOR                  | = 396.66 SQ. MTS.  |
| PROP. B. AREA ON 4TH FLOOR                  | = 396.66 SQ. MTS.  |
| PROP. B. AREA ON 5TH FLOOR                  | = 396.66 SQ. MTS.  |
| PROP. B. AREA ON 6TH FLOOR                  | = 396.66 SQ. MTS.  |
| PROP. B. AREA ON 7TH FLOOR                  | = 396.66 SQ. MTS.  |
| PROP. B. AREA ON STAIR CABIN                | = 32.72 SQ. MTS.   |
| PROP. B. AREA ON LIFT MACHINE ROOM          | = 21.51 SQ. MTS.   |
| PROP. B. AREA TOTAL                         | = 3227.51 SQ. MTS. |

F.S.I. AREA TABLE

|                     |                    |
|---------------------|--------------------|
| F.S.I. ON 1ST FLOOR | = 324.90 SQ. MTS.  |
| F.S.I. ON 2ND FLOOR | = 324.90 SQ. MTS.  |
| F.S.I. ON 3RD FLOOR | = 324.90 SQ. MTS.  |
| F.S.I. ON 4TH FLOOR | = 324.90 SQ. MTS.  |
| F.S.I. ON 5TH FLOOR | = 324.90 SQ. MTS.  |
| F.S.I. ON 6TH FLOOR | = 324.90 SQ. MTS.  |
| F.S.I. ON 7TH FLOOR | = 324.90 SQ. MTS.  |
| TOTAL F.S.I. AREA   | = 2274.30 SQ. MTS. |

SCHEDULE OF DOOR & WINDOW

|                  |                  |                 |            |
|------------------|------------------|-----------------|------------|
| DOOR             | WINDOW           | VEHICLE         | WIDTH      |
| D = 1.00 X 2.13  | W = 3.20 X 1.22  | V = 0.61 X 0.61 | > 1.52 MT. |
| D1 = 0.91 X 2.13 | W1 = 2.30 X 1.22 | G = OPEN GAP    | > 0.96 MT. |
| D2 = 0.78 X 2.13 | W2 = 0.85 X 1.72 |                 | > 0.15 MT. |
| W3 = 1.24 X 1.72 |                  |                 |            |

COLOUR NOTE

|                |                                           |
|----------------|-------------------------------------------|
| PROP. WORK     | LIFT DETAIL                               |
| PROP. DRAINAGE | MINIMUM CAPACITY 6 PERSONS.               |
|                | DOOR MINIMUM WIDTH 0.90 MTS.              |
|                | 1.00 MTS. HEIGHT OF HANDRAIL IN LIFT CAR. |

For, PITRU DEVELOPERS

|                                                                                               |                                                                                               |
|-----------------------------------------------------------------------------------------------|-----------------------------------------------------------------------------------------------|
| OWNER:                                                                                        | OWNER:                                                                                        |
| KETAN K. PATEL                                                                                | Dipesh D. Mistry                                                                              |
| 2/2, VAIKUNTH COMPLEX, OPP. BASAN PARTY PLOT, NIKOL, AHMEDABAD - 30, AMC NO. ER - 011402821R3 | 2/2, VAIKUNTH COMPLEX, OPP. BASAN PARTY PLOT, NIKOL, AHMEDABAD - 30, AMC NO. ER - 011402821R3 |

ENGINEER:

|   |   |
|---|---|
| ENGINEER:                                                                                               | ENGINEER:                                                                                               |
| MARVEL L. KANANI                                                                                        | MARVEL L. KANANI                                                                                        |
| 16, PADMA BUNGLOWS-2, OPP. SHUKAN BUNGLOWS, NIKOL, AHMEDABAD-382350, AMC LIC. NO. GV - 0325280720 R2 GI | 16, PADMA BUNGLOWS-2, OPP. SHUKAN BUNGLOWS, NIKOL, AHMEDABAD-382350, AMC LIC. NO. GV - 0325280720 R2 GI |

C.O.W.:

|                                |                                |
|--------------------------------|--------------------------------|
| C.O.W.:                        | C.O.W.:                        |
| For, PITRU DEVELOPERS          | For, PITRU DEVELOPERS          |
| DEV. LIC. NO. 001DV02122410010 | DEV. LIC. NO. 001DV02122410010 |

DEVELOPER:

|                                |                                |
|--------------------------------|--------------------------------|
| DEVELOPER:                     | DEVELOPER:                     |
| For, PITRU DEVELOPERS          | For, PITRU DEVELOPERS          |
| DEV. LIC. NO. 001DV02122410010 | DEV. LIC. NO. 001DV02122410010 |

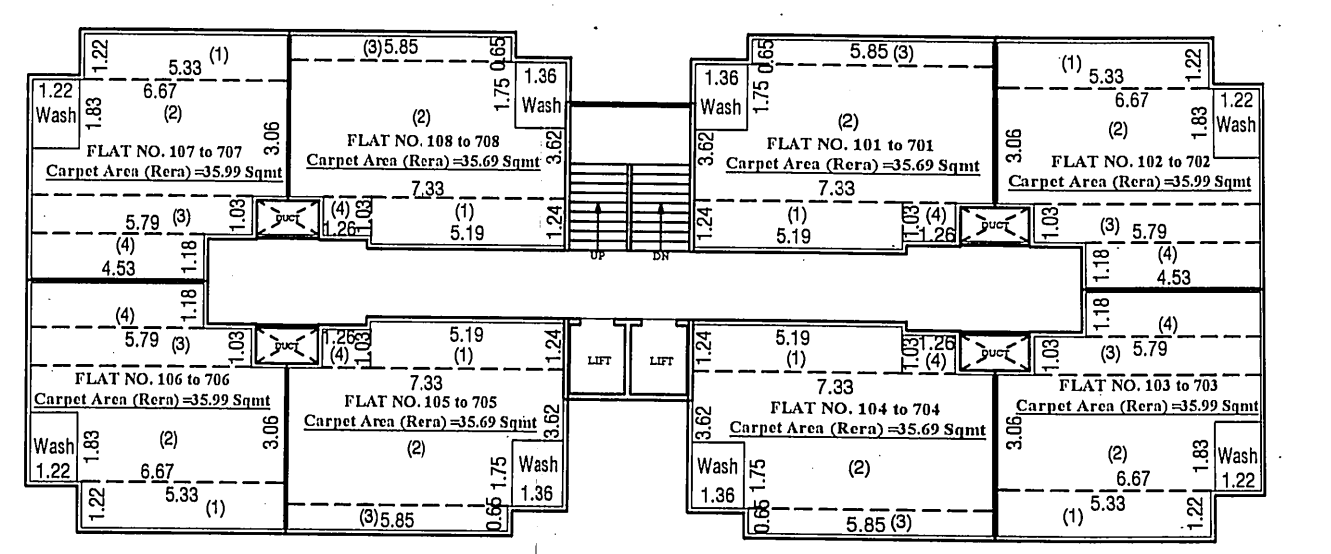

RERA UNIT CARPET AREA CALCULATION

1ST FLOOR TO 7TH FLOOR PLAN














SCALE :- 1.00 CM. = 2.00 MT.

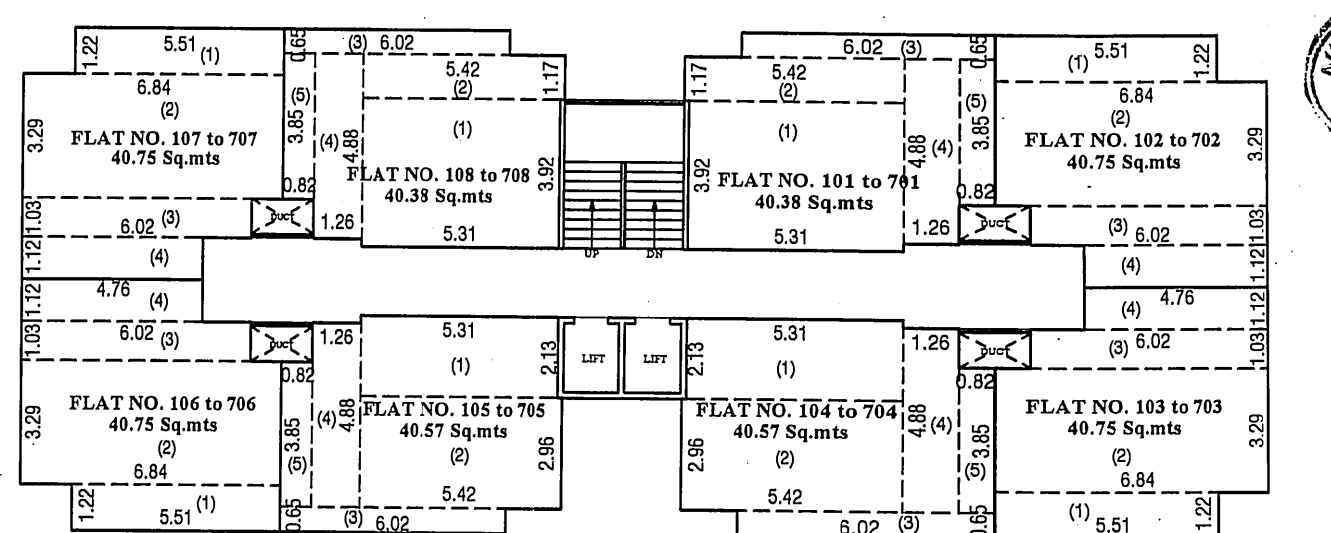

UNIT BUILT UP / F.S.I. AREA CALCULATION

1ST FLOOR TO 7TH FLOOR PLAN

SCALE :- 1.00 CM. = 2.00 MT.

 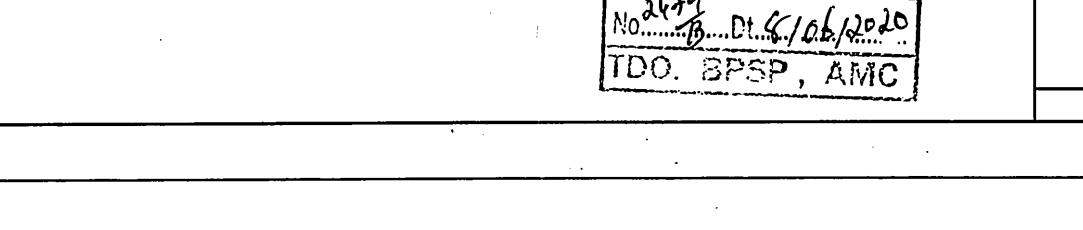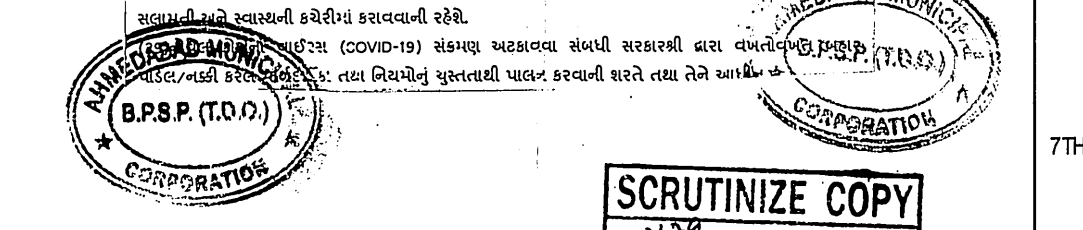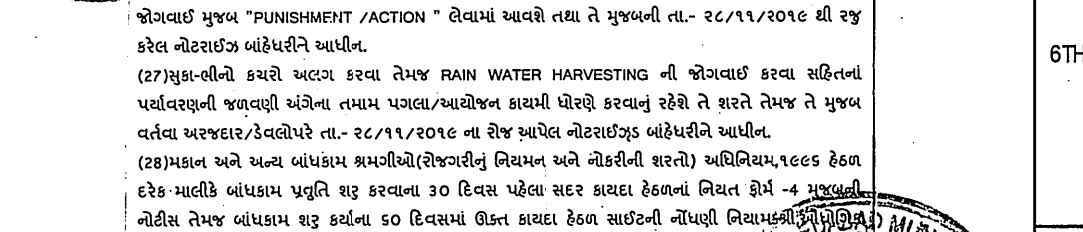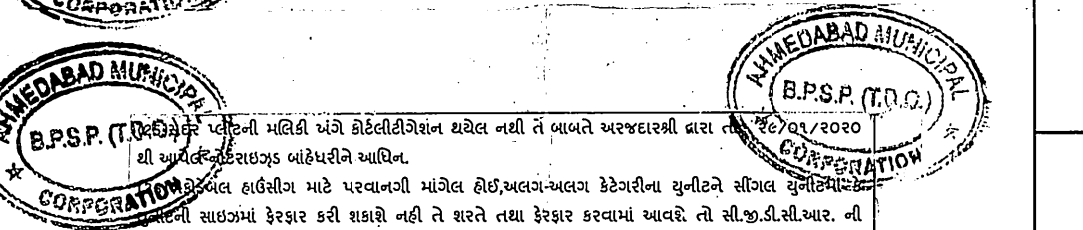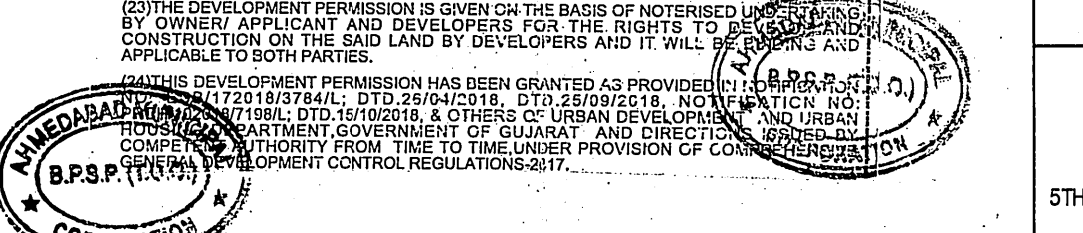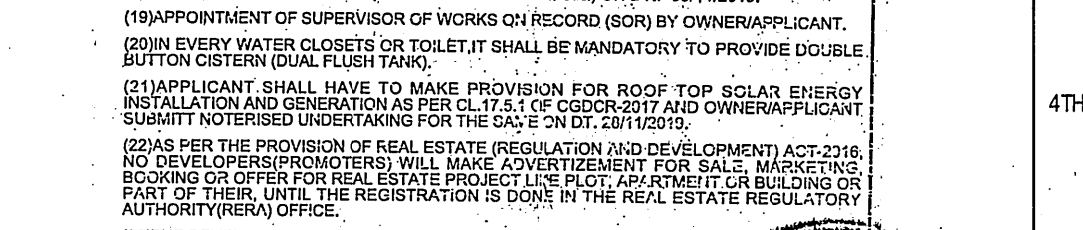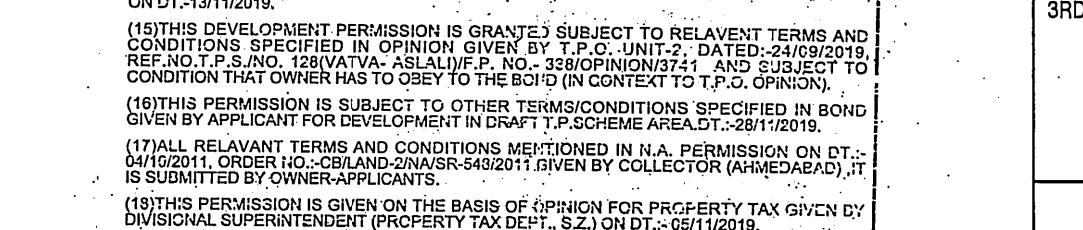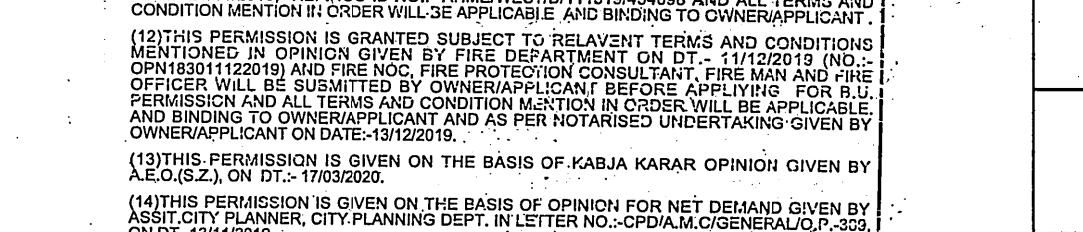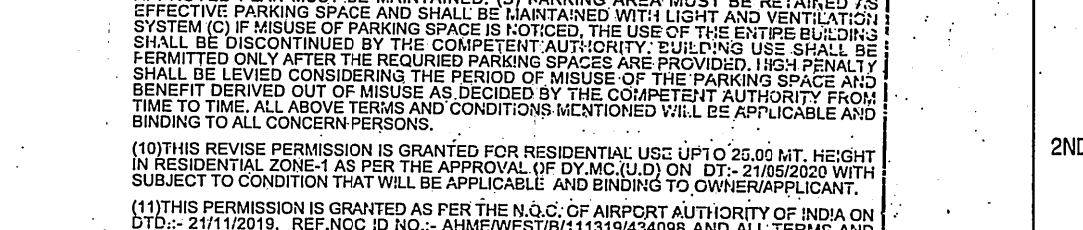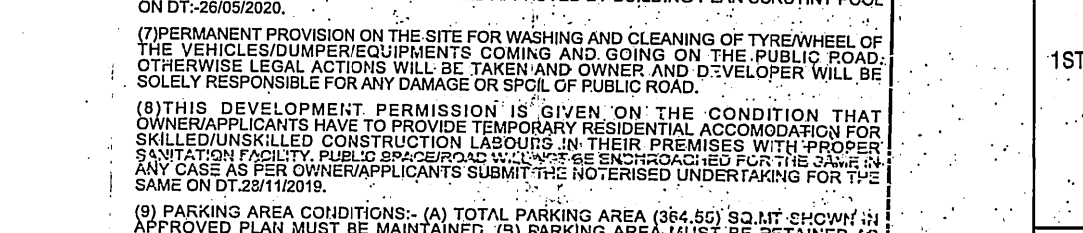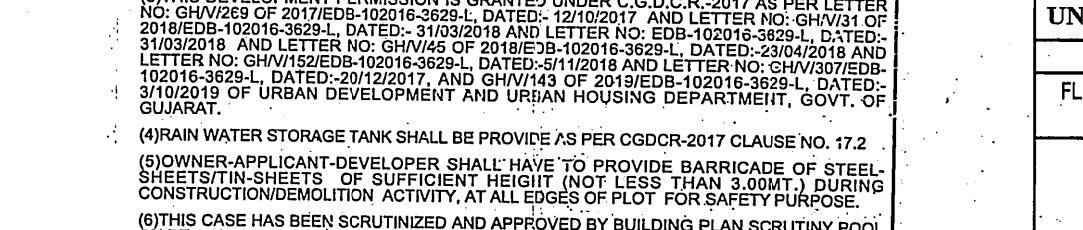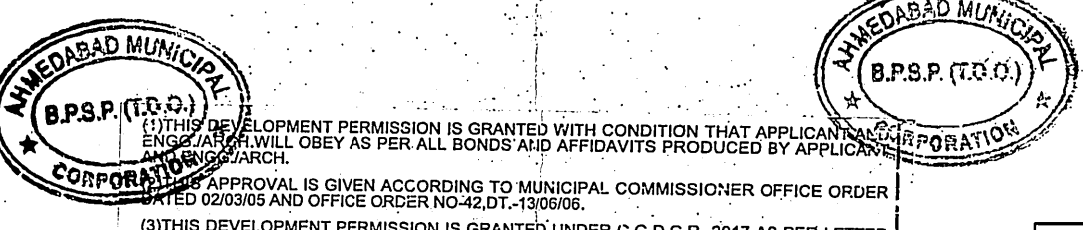

| UNIT BUILT UP & CARPET AREA(RERA) TABLE:- |          |                    |        |                    |                          |                   |
|-------------------------------------------|----------|--------------------|--------|--------------------|--------------------------|-------------------|
| FLOOR                                     | UNIT NO. | UNIT BUILT UP AREA | TOTAL  | Carpet (Rera) Area | Rera Wash & Slatery Area | TOTAL carpet area |
| 1ST FLOOR                                 | 101      | 40.38              | 324.90 | 35.69              | 2.38                     | 38.07             |
|                                           | 102      | 40.75              |        | 35.99              | 2.23                     | 38.22             |
|                                           | 103      | 40.75              |        | 35.99              | 2.23                     | 38.22             |
|                                           | 104      | 40.57              |        | 35.69              | 2.38                     | 38.07             |
|                                           | 105      | 40.57              |        | 35.69              | 2.38                     | 38.07             |
|                                           | 106      | 40.75              |        | 35.99              | 2.23                     | 38.22             |
|                                           | 107      | 40.75              |        | 35.99              | 2.23                     | 38.22             |
|                                           | 108      | 40.38              |        | 35.69              | 2.38                     | 38.07             |
| 2ND FLOOR                                 | 201      | 40.38              | 324.90 | 35.69              | 2.38                     | 38.07             |
|                                           | 202      | 40.75              |        | 35.99              | 2.23                     | 38.22             |
|                                           | 203      | 40.75              |        | 35.99              | 2.23                     | 38.22             |
|                                           | 204      | 40.57              |        | 35.69              | 2.38                     | 38.07             |
|                                           | 205      | 40.57              |        | 35.69              | 2.38                     | 38.07             |
|                                           | 206      | 40.75              |        | 35.99              | 2.23                     | 38.22             |
|                                           | 207      | 40.75              |        | 35.99              | 2.23                     | 38.22             |
|                                           | 208      | 40.38              |        | 35.69              | 2.38                     | 38.07             |
| 3RD FLOOR                                 | 301      | 40.38              | 324.90 | 35.69              | 2.38                     | 38.07             |
|                                           | 302      | 40.75              |        | 35.99              | 2.23                     | 38.22             |
|                                           | 303      | 40.75              |        | 35.99              | 2.23                     | 38.22             |
|                                           | 304      | 40.57              |        | 35.69              | 2.38                     | 38.07             |
|                                           | 305      | 40.57              |        | 35.69              | 2.38                     | 38.07             |
|                                           | 306      | 40.75              |        | 35.99              | 2.23                     | 38.22             |
|                                           | 307      | 40.75              |        | 35.99              | 2.23                     | 38.22             |
|                                           | 308      | 40.38              |        | 35.69              | 2.38                     | 38.07             |
| 4TH FLOOR                                 | 401      | 40.38              | 324.90 | 35.69              | 2.38                     | 38.07             |
|                                           | 402      | 40.75              |        | 35.99              | 2.23                     | 38.22             |
|                                           | 403      | 40.75              |        | 35.99              | 2.23                     | 38.22             |
|                                           | 404      | 40.57              |        | 35.69              | 2.38                     | 38.07             |
|                                           | 405      | 40.57              |        | 35.69              | 2.38                     | 38.07             |
|                                           | 406      | 40.75              |        | 35.99              | 2.23                     | 38.22             |
|                                           | 407      | 40.75              |        | 35.99              | 2.23                     | 38.22             |
|                                           | 408      | 40.38              |        | 35.69              | 2.38                     | 38.07             |
| 5TH FLOOR                                 | 501      | 40.38              | 324.90 | 35.69              | 2.38                     | 38.07             |
|                                           | 502      | 40.75              |        | 35.99              | 2.23                     | 38.22             |
|                                           | 503      | 40.75              |        | 35.99              | 2.23                     | 38.22             |
|                                           | 504      | 40.57              |        | 35.69              | 2.38                     | 38.07             |
|                                           | 505      | 40.57              |        | 35.69              | 2.38                     | 38.07             |
|                                           | 506      | 40.75              |        | 35.99              | 2.23                     | 38.22             |
|                                           | 507      | 40.75              |        | 35.99              | 2.23                     | 38.22             |
|                                           | 508      | 40.38              |        | 35.69              | 2.38                     | 38.07             |
| 6TH FLOOR                                 | 601      | 40.38              | 324.90 | 35.69              | 2.38                     | 38.07             |
|                                           | 602      | 40.75              |        | 35.99              | 2.23                     | 38.22             |
|                                           | 603      | 40.75              |        | 35.99              | 2.23                     | 38.22             |
|                                           | 604      | 40.57              |        | 35.69              | 2.38                     | 38.07             |
|                                           | 605      | 40.57              |        | 35.69              | 2.38                     | 38.07             |
|                                           | 606      | 40.75              |        | 35.99              | 2.23                     | 38.22             |
|                                           | 607      | 40.75              |        | 35.99              | 2.23                     | 38.22             |
|                                           | 608      | 40.38              |        | 35.69              | 2.38                     | 38.07             |
| 7TH FLOOR                                 | 701      | 40.38              | 324.90 | 35.69              | 2.38                     | 38.07             |
|                                           | 702      | 40.75              |        | 35.99              | 2.23                     | 38.22             |
|                                           | 703      | 40.75              |        | 35.99              | 2.23                     | 38.22             |
|                                           | 704      | 40.57              |        | 35.69              | 2.38                     | 38.07             |
|                                           | 705      | 40.57              |        | 35.69              | 2.38                     | 38.07             |
|                                           | 706      | 40.75              |        | 35.99              | 2.23                     | 38.22             |
|                                           | 707      | 40.75              |        | 35.99              | 2.23                     | 38.22             |
|                                           | 708      | 40.38              |        | 35.69              | 2.38                     | 38.07             |