




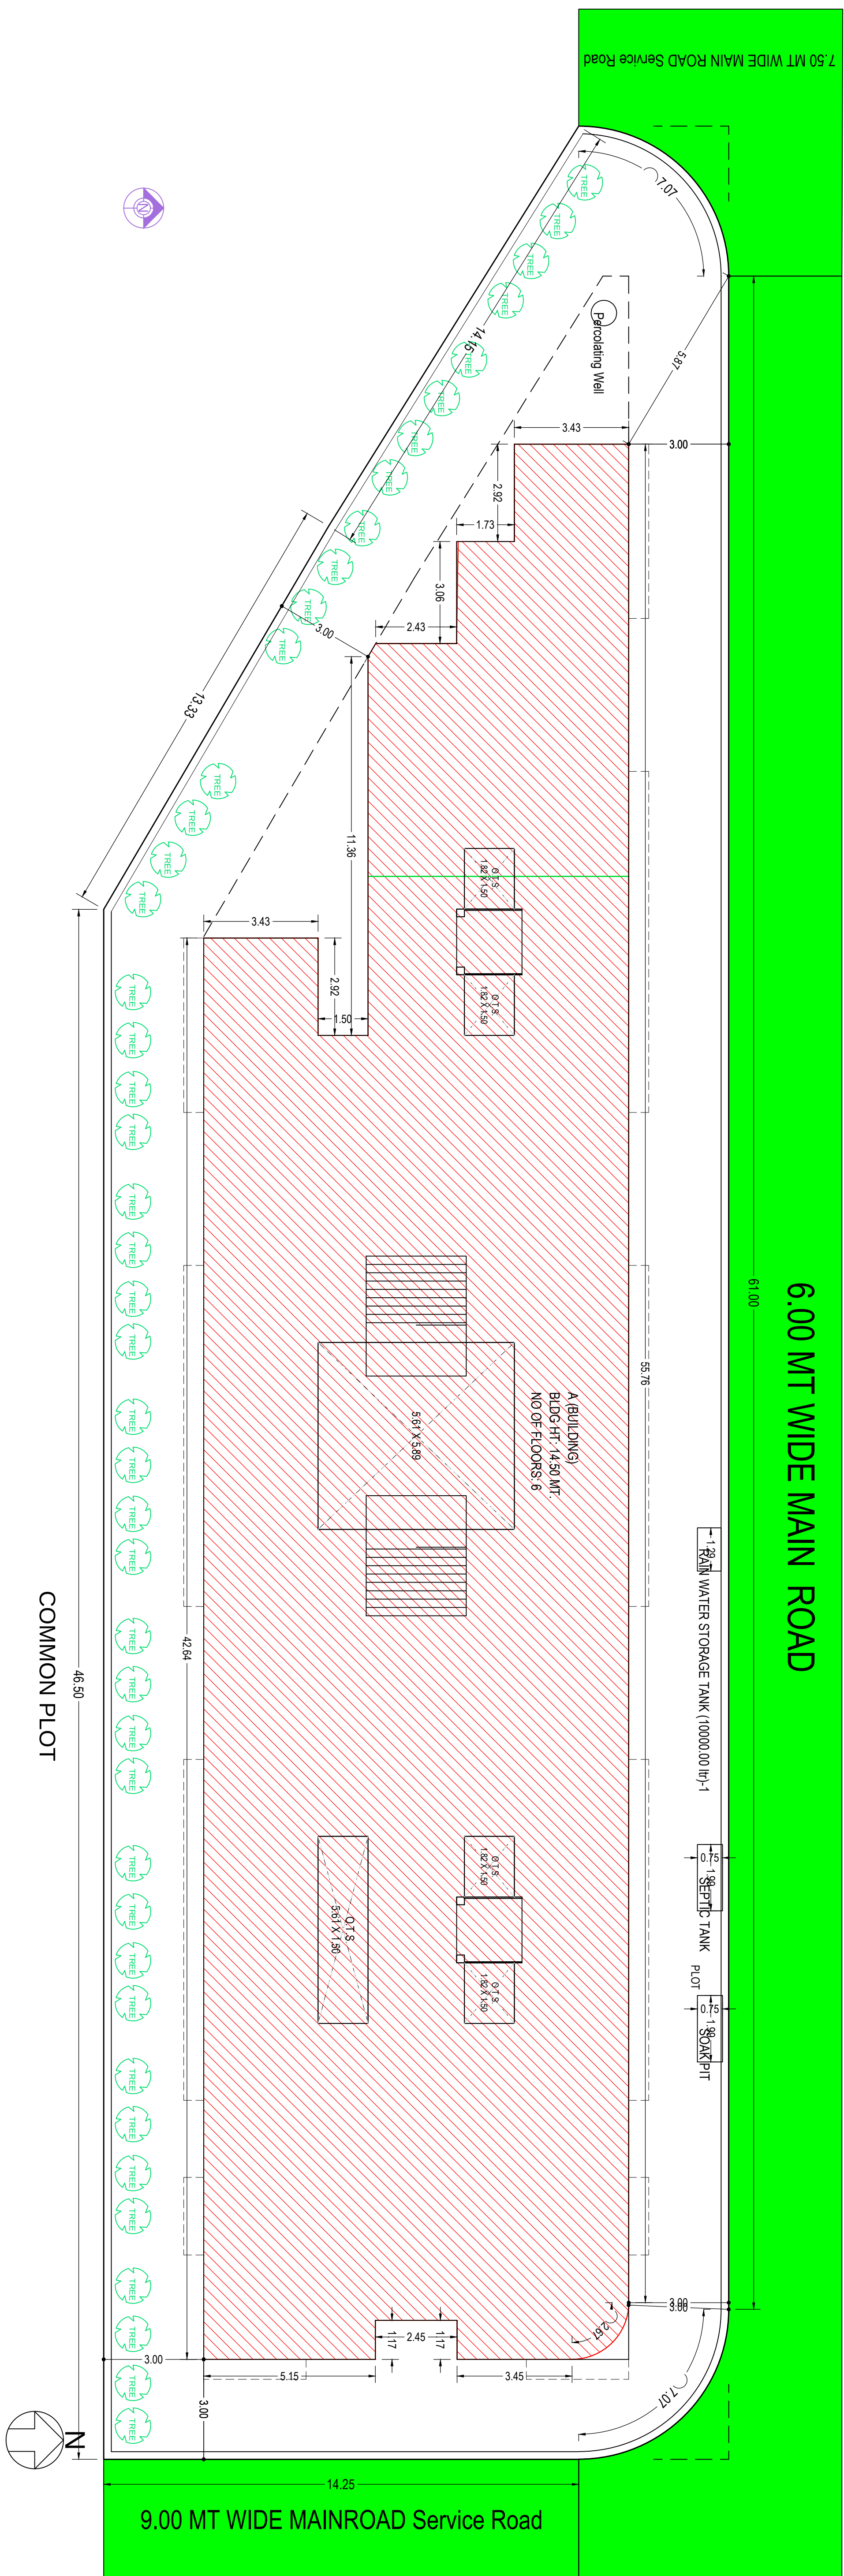


SITE PLAN

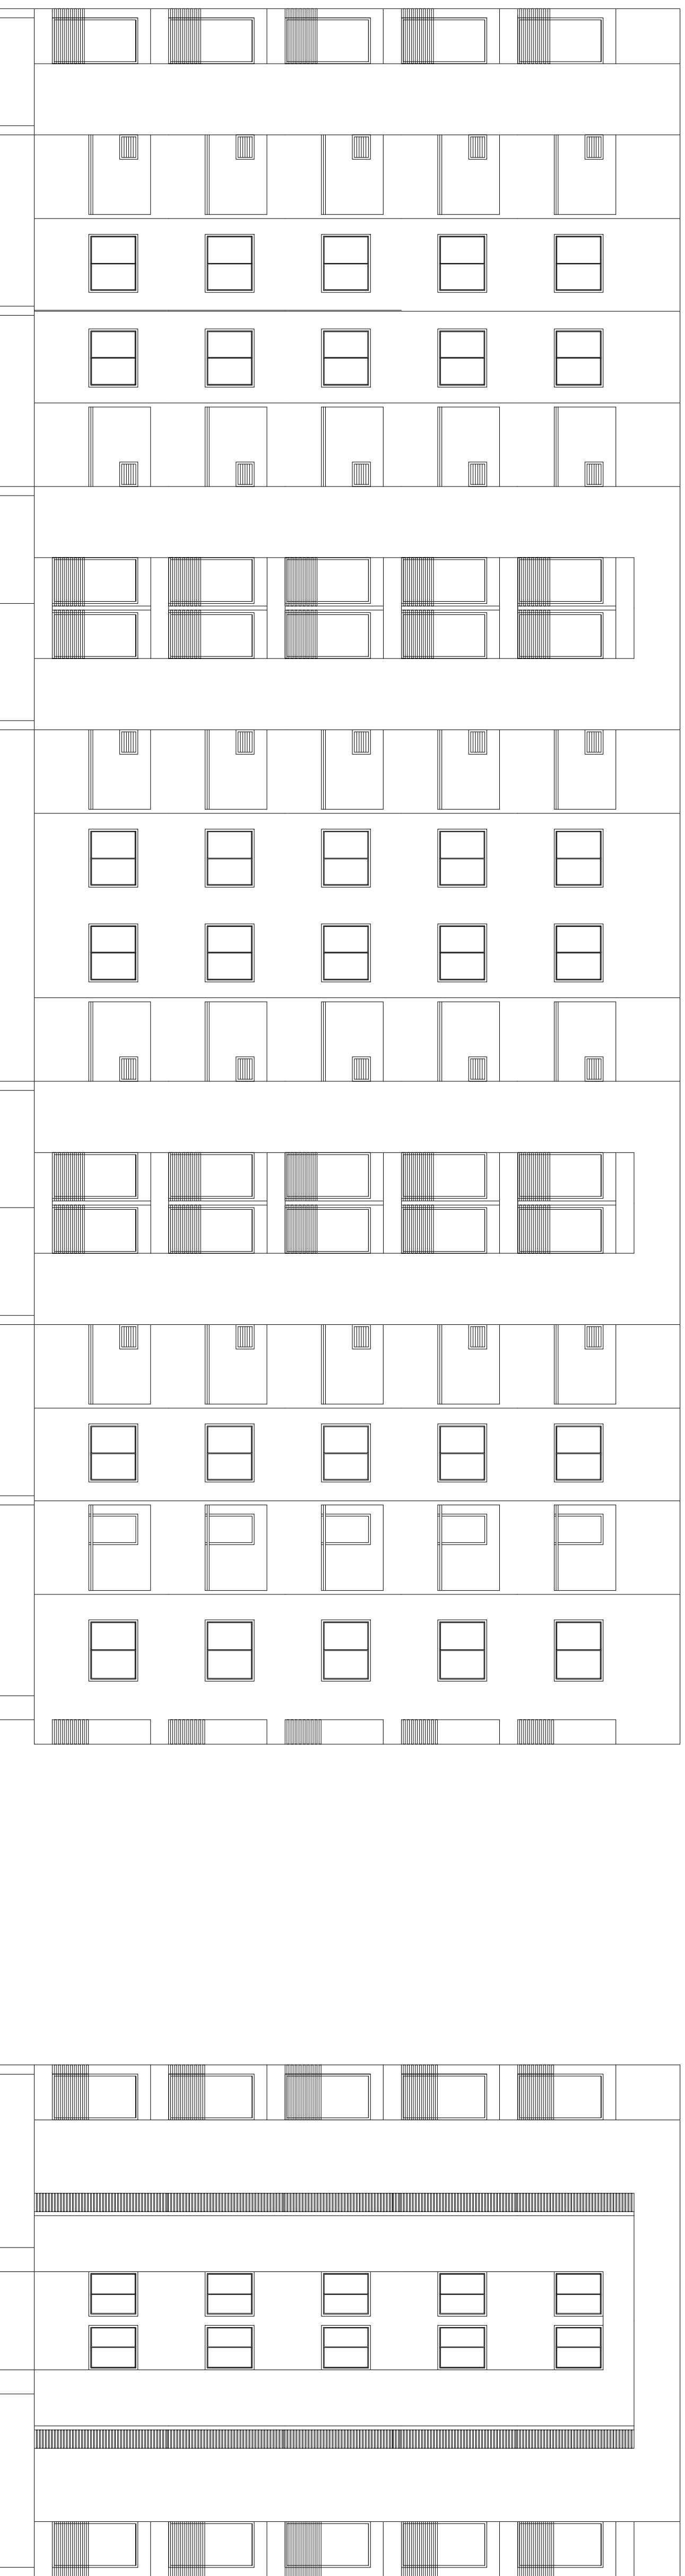

LEFT ELEVATION
SCALE: 1:100

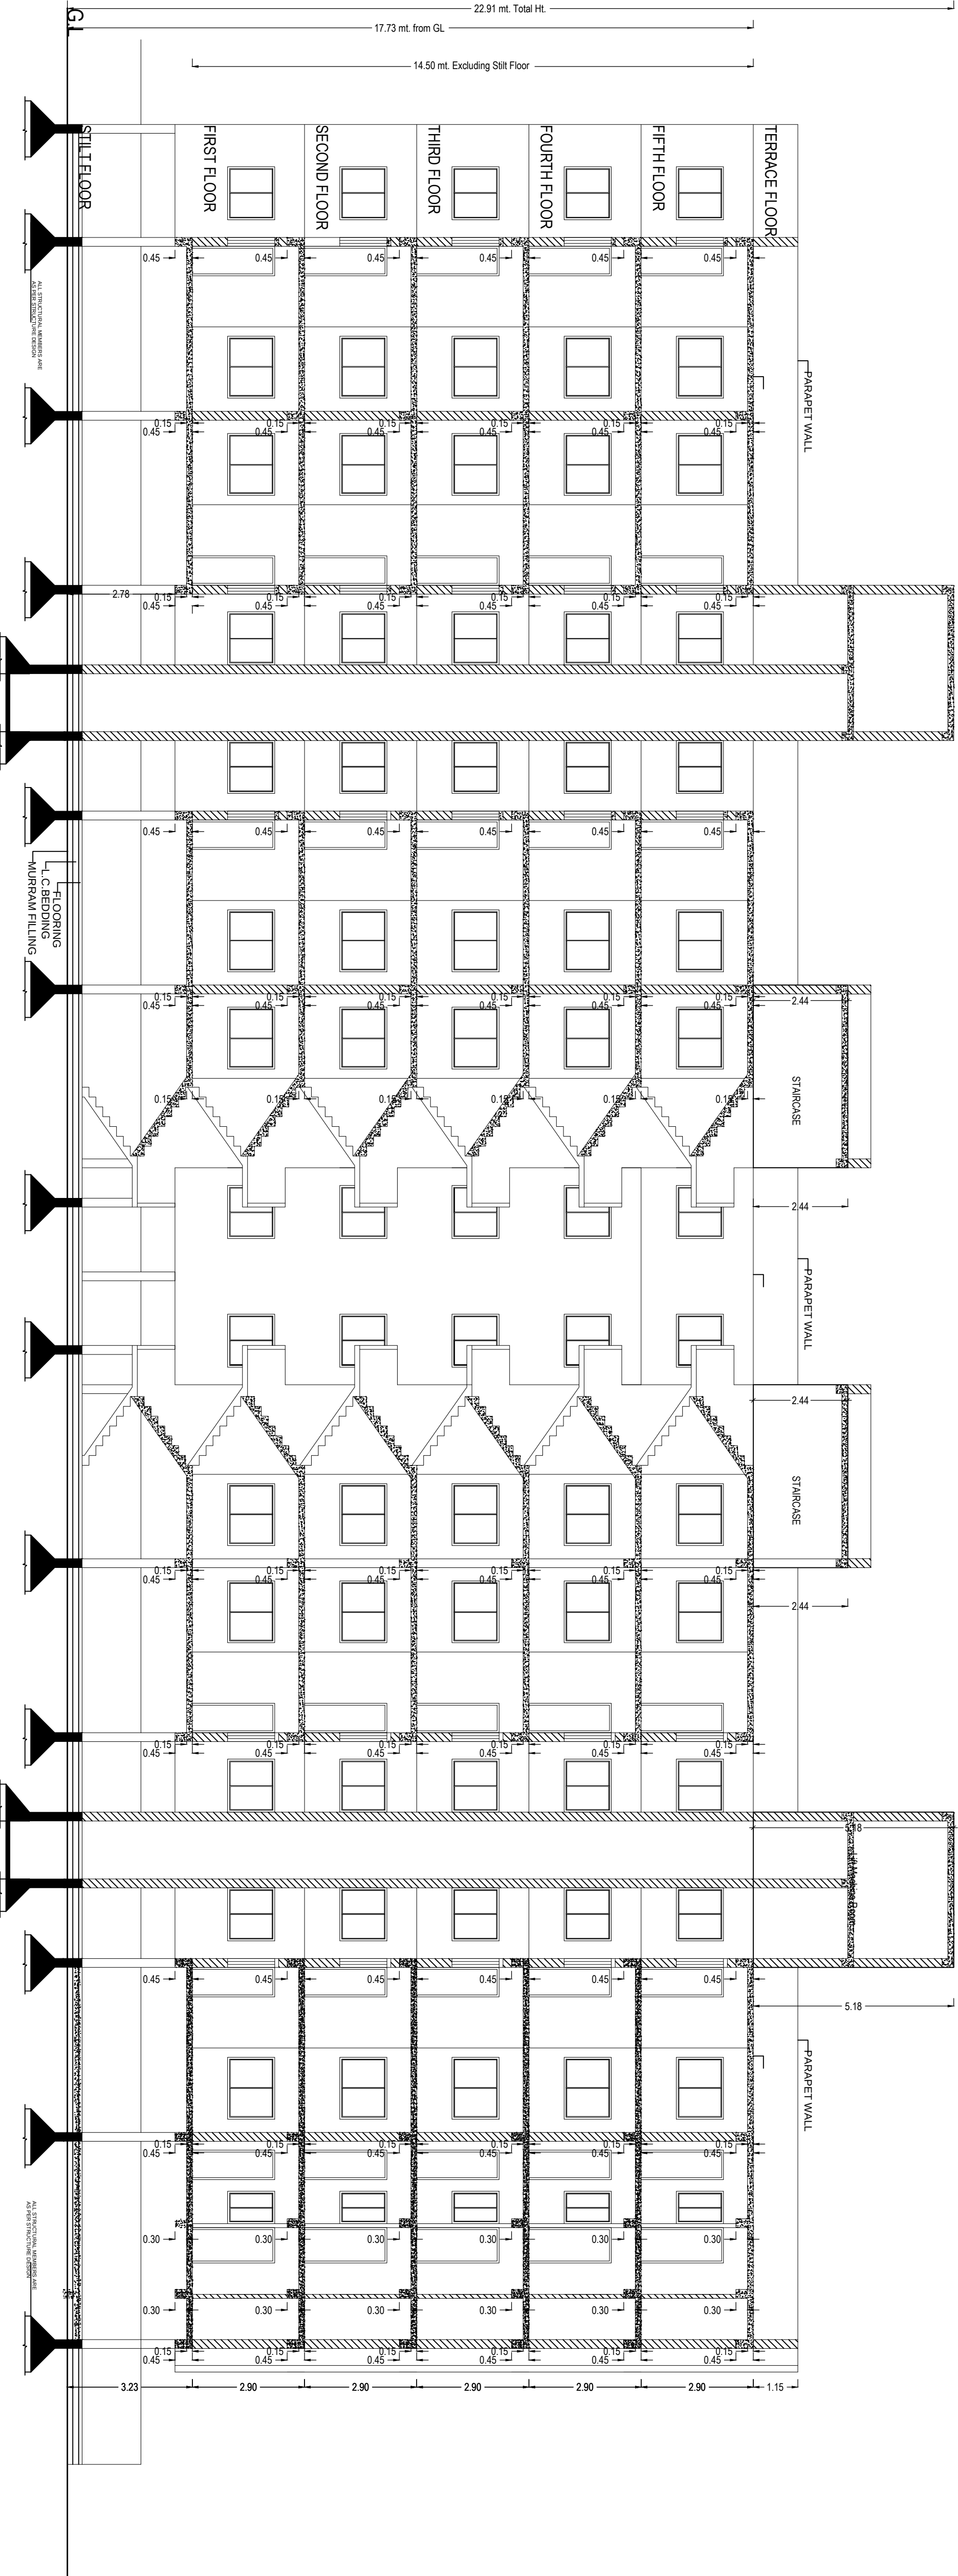


FRONT ELEVATION

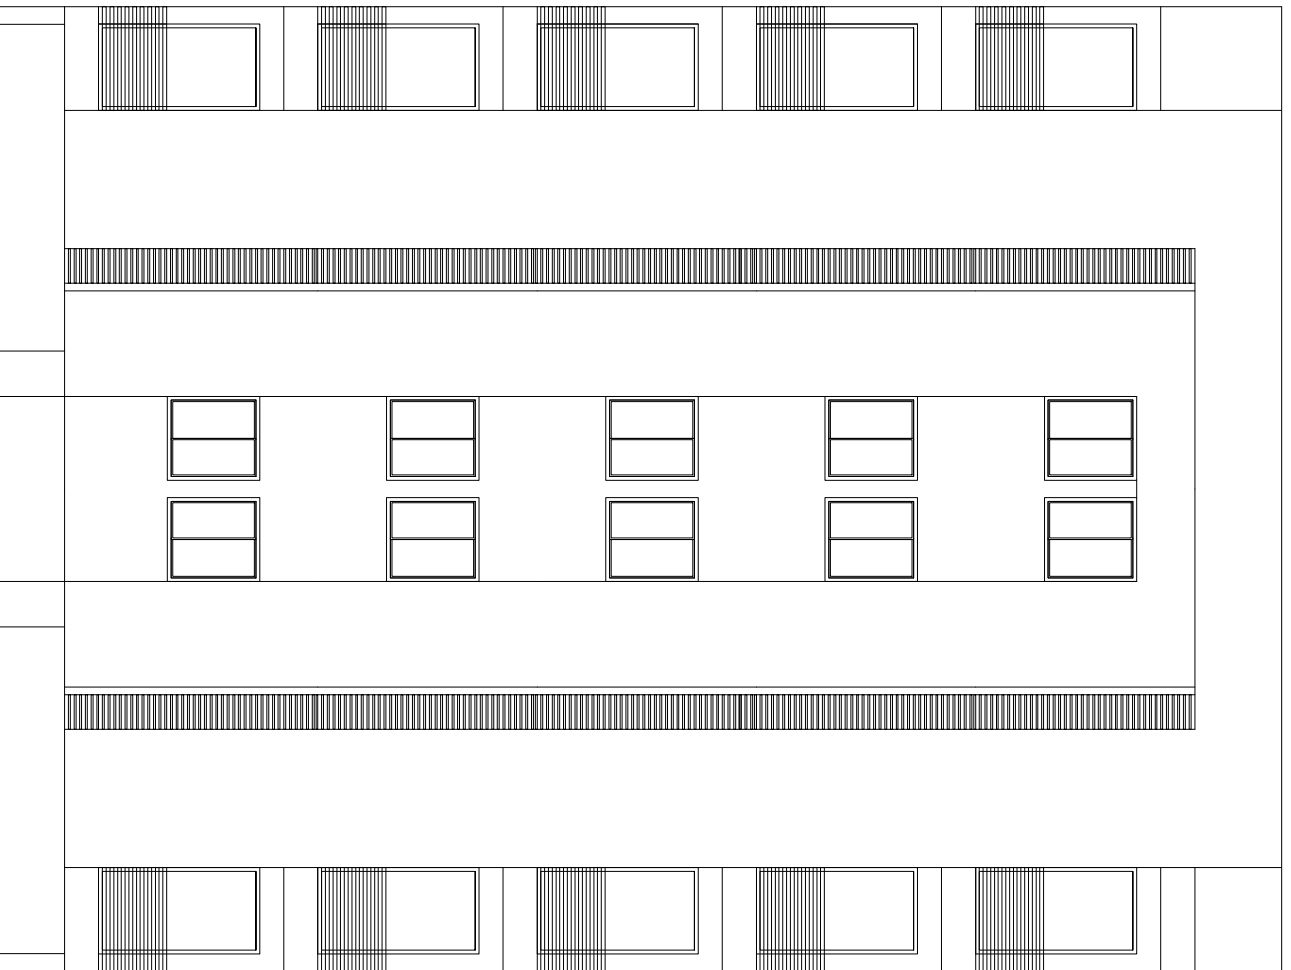

		Invest No	Invest Date	VERSION NO. 1.0.0	Sheet	Total
PROJECT SUMMARY		112301		VERSION 1.0.0.0	5841	1100
PROJECT SITE						
1	Area of PMU per road	14.92 m ²				
2	Area per condition	110.80				
3	Area of PMU at Road	1159.89				
4	Area of PMU at Road	1159.89				
81	SSR Flow	880.00	0.	

 PLAN INDEX	PLAN INDEX
PLAT BOUNDARY ABUTTING ROAD PROPOSED CONSTRUCTION COMMON LOT ROAD ALIGNMENT (ROAD WIDENING AREA) FUTURE TP SCHEME DEDUCTION AREA EXISTING (To be retained) EXISTING (To be demolished)	

PLOT	Name	No Of Trees	
		Read	Pimp
		30	44

Floor name	Building Floor F5 Details			
	Building Details			Total
	Proposed Built-Up Area (Sq.m)	Proposed F5 Area (Sq.m)	Total Proposed F5 Area (Sq.m)	Total F5 Area (Sq.m)
	Proposed Built-Up Area (Sq.m)	Proposed F5 Area (Sq.m)	Total Proposed F5 Area (Sq.m)	Total F5 Area (Sq.m)
Stair floor	63.61	0.00	63.61	0.00
Service floor	50.33	467.34	50.33	467.34
Service floor	50.33	467.34	50.33	467.34
Service floor	50.33	467.34	50.33	467.34
Fifth floor	50.33	467.34	50.33	467.34
Fifth floor	50.33	467.34	50.33	467.34
Total	515.51	0.00	515.51	0.00
	2323.20	0.00	2323.20	2894.14

Building USE/SUBUSE Details					
Building Name	Building Use	Building SubUse	Building Use Group	Building Type	Building Structure
A (BUILDING)	Residential	Midrise Housing	Dwellings-3	.	.

Building Name	Type	Subtype	Area	Units		Required Parking (Spaces)	Car	Other Parking Visitors Car
				Rept.	Prop.			
A (BUILDINGS)	Residential	Affordable Housing	0 - 66	1	233.92	233.92	116.96	23.39
			> 66.01	-	-	233.92	116.96	23.39
						233.92	116.96	23.39
						233.92	116.96	23.39
Total:								

Use	Car				Visions Car Parking				Total Parking Area			
	Area		No.		Area		No.		Area		No.	
	Reqd.	Prop.	Reqd.	Prop.	Reqd.	Prop.	Reqd.	Prop.	Reqd.	Prop.	Reqd.	Prop.
Residential	116.56	520.34	0	0	23.39	80.24	0	1	257.31	801.28	-	-
Commercial	116.06	520.34	0	0	23.39	80.24	0	1	257.31	801.28	-	-

[illegible]

OWNERS NAME AND SIGNATURE
HITENDRABHAI BHANUBHAI MAHETA

ARCHER/ENG'S NAME AND SIGNATURE	
---------------------------------	--

Chetan Upendrabhai Parbhali
BAGIMOR001



