

TIPPAN

Site Plan



Area Tables										
Area	Perim	Sq Wt	Area	Perim	Sq Wt	Area	Perim	Sq Wt	Area	
1	1.41	0.01	1	1.41	0.01	1	1.41	0.01	1	1.41
2	2.82	0.04	2	2.82	0.04	2	2.82	0.04	2	2.82
3	4.23	0.09	3	4.23	0.09	3	4.23	0.09	3	4.23
4	5.64	0.16	4	5.64	0.16	4	5.64	0.16	4	5.64
5	7.05	0.25	5	7.05	0.25	5	7.05	0.25	5	7.05
6	8.46	0.36	6	8.46	0.36	6	8.46	0.36	6	8.46
7	9.87	0.49	7	9.87	0.49	7	9.87	0.49	7	9.87
8	11.28	0.64	8	11.28	0.64	8	11.28	0.64	8	11.28
9	12.69	0.81	9	12.69	0.81	9	12.69	0.81	9	12.69
10	14.10	1.00	10	14.10	1.00	10	14.10	1.00	10	14.10
11	15.51	1.21	11	15.51	1.21	11	15.51	1.21	11	15.51
12	16.92	1.44	12	16.92	1.44	12	16.92	1.44	12	16.92
13	18.33	1.69	13	18.33	1.69	13	18.33	1.69	13	18.33
14	19.74	1.96	14	19.74	1.96	14	19.74	1.96	14	19.74
15	21.15	2.25	15	21.15	2.25	15	21.15	2.25	15	21.15
16	22.56	2.56	16	22.56	2.56	16	22.56	2.56	16	22.56
17	23.97	2.89	17	23.97	2.89	17	23.97	2.89	17	23.97
18	25.38	3.24	18	25.38	3.24	18	25.38	3.24	18	25.38
19	26.79	3.61	19	26.79	3.61	19	26.79	3.61	19	26.79
20	28.20	4.00	20	28.20	4.00	20	28.20	4.00	20	28.20
21	29.61	4.41	21	29.61	4.41	21	29.61	4.41	21	29.61
22	31.02	4.84	22	31.02	4.84	22	31.02	4.84	22	31.02
23	32.43	5.29	23	32.43	5.29	23	32.43	5.29	23	32.43
24	33.84	5.76	24	33.84	5.76	24	33.84	5.76	24	33.84
25	35.25	6.25	25	35.25	6.25	25	35.25	6.25	25	35.25
26	36.66	6.76	26	36.66	6.76	26	36.66	6.76	26	36.66
27	38.07	7.29	27	38.07	7.29	27	38.07	7.29	27	38.07
28	39.48	7.84	28	39.48	7.84	28	39.48	7.84	28	39.48
29	40.89	8.41	29	40.89	8.41	29	40.89	8.41	29	40.89
30	42.30	9.00	30	42.30	9.00	30	42.30	9.00	30	42.30
31	43.71	9.61	31	43.71	9.61	31	43.71	9.61	31	43.71
32	45.12	10.24	32	45.12	10.24	32	45.12	10.24	32	45.12
33	46.53	10.89	33	46.53	10.89	33	46.53	10.89	33	46.53
34	47.94	11.56	34	47.94	11.56	34	47.94	11.56	34	47.94
35	49.35	12.25	35	49.35	12.25	35	49.35	12.25	35	49.35
36	50.76	12.96	36	50.76	12.96	36	50.76	12.96	36	50.76
37	52.17	13.69	37	52.17	13.69	37	52.17	13.69	37	52.17
38	53.58	14.44	38	53.58	14.44	38	53.58	14.44	38	53.58
39	54.99	15.21	39	54.99	15.21	39	54.99	15.21	39	54.99
40	56.40	16.00	40	56.40	16.00					

	Acres	Sq. Ft.
TOTAL PLOT AREA	101381.84	121283.40
COMMON PLOT AREA PLOT-1	6473.22	7741.90
COMMON PLOT AREA PLOT-2	5885.14	7038.57
COMMON PLOT AREA PLOT-3	2207.80	2640.51
D.P. CUTTING AREA	5558.79	7004.66
ROAD AREA	23.7241	28431.56
TOTAL LAND AREA	145537.07	174120.63



PERMISSION OF THIS SUBPLOTTING
PLAN IS ISSUED ONLY FOR SUBPLOT: (1) TO (22C).

APPROVED as amended in and
subject to conditions mentioned
in this office letter No. PWA/154/Dev
dated 6/10/2005

Assistant Town Planner,
Rajkot Urban Development Authority
Rajkot.

AUTHORITY

OWNER

Handwritten: ~~Plastic~~

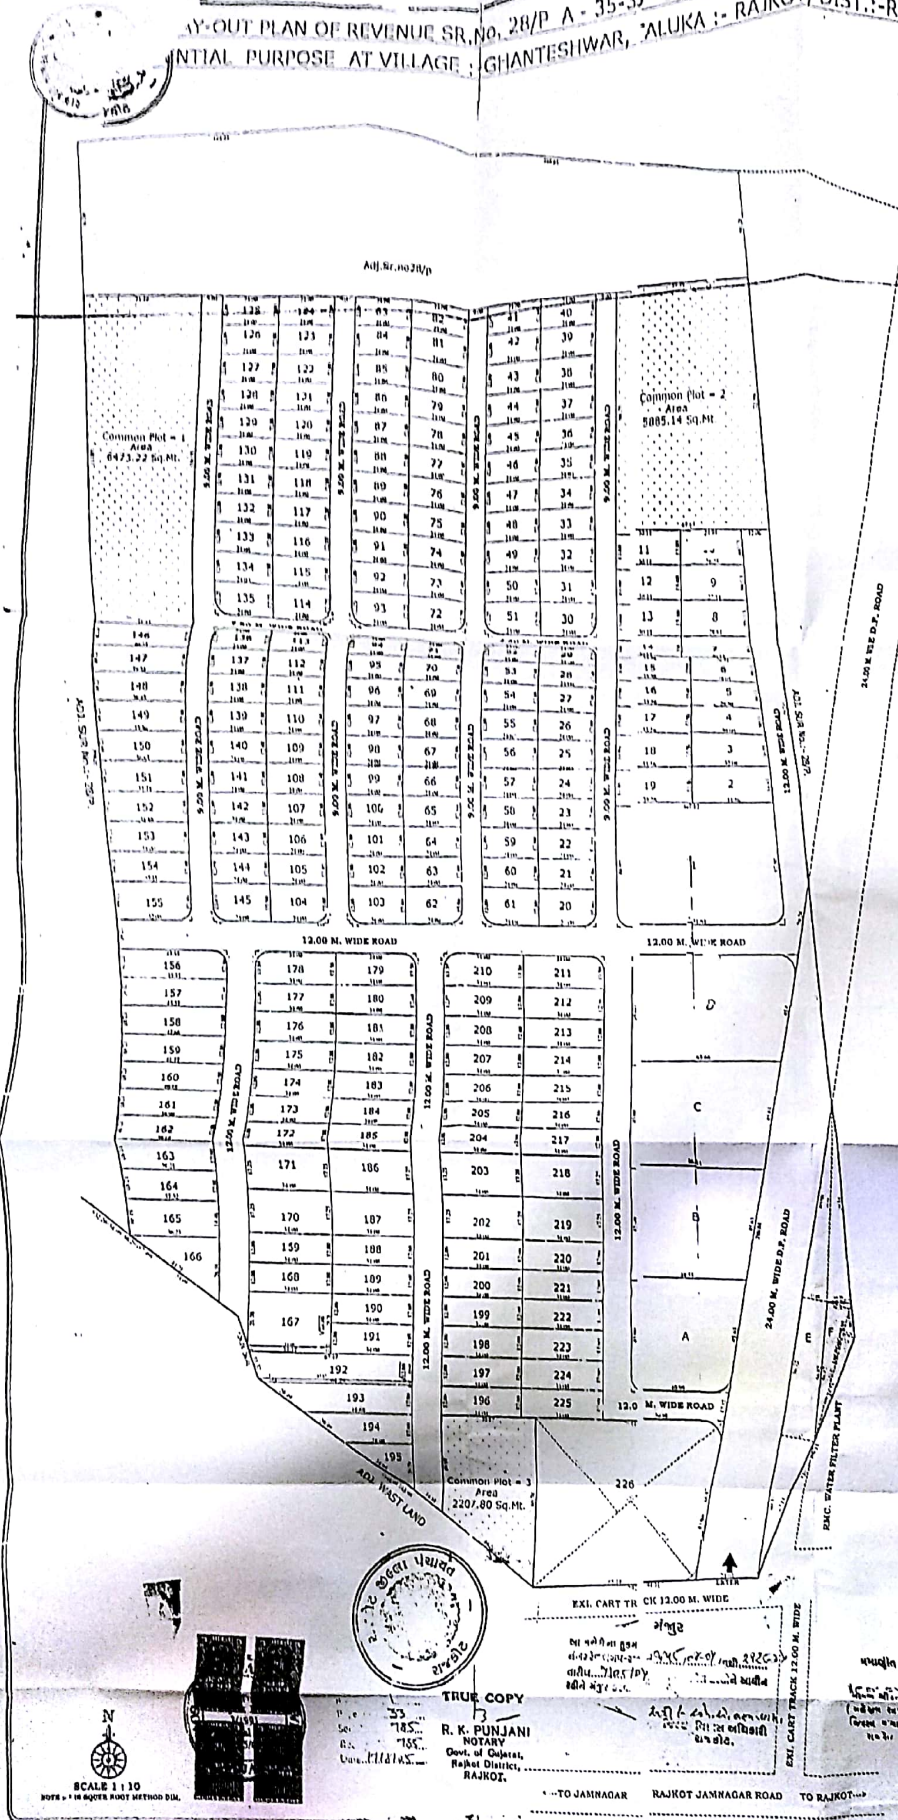
COGNANT BEEP, IN A
RE HEVA

THAP

11-MARCH SOCIETY,
IN FIVE ROAD,
GLDIN - NEW KEE

Handwritten: Paula life in new

ENGINEER

[illegible]

TRUE COPY
3
R. K. PUNJANI
NOTARY
Govt. of Gujarat,
Rajkot District, ...
RAJKOT.



SCALE 1 : 10
NOTE : 1 IN SQUARE ROOT METHOD DIM.