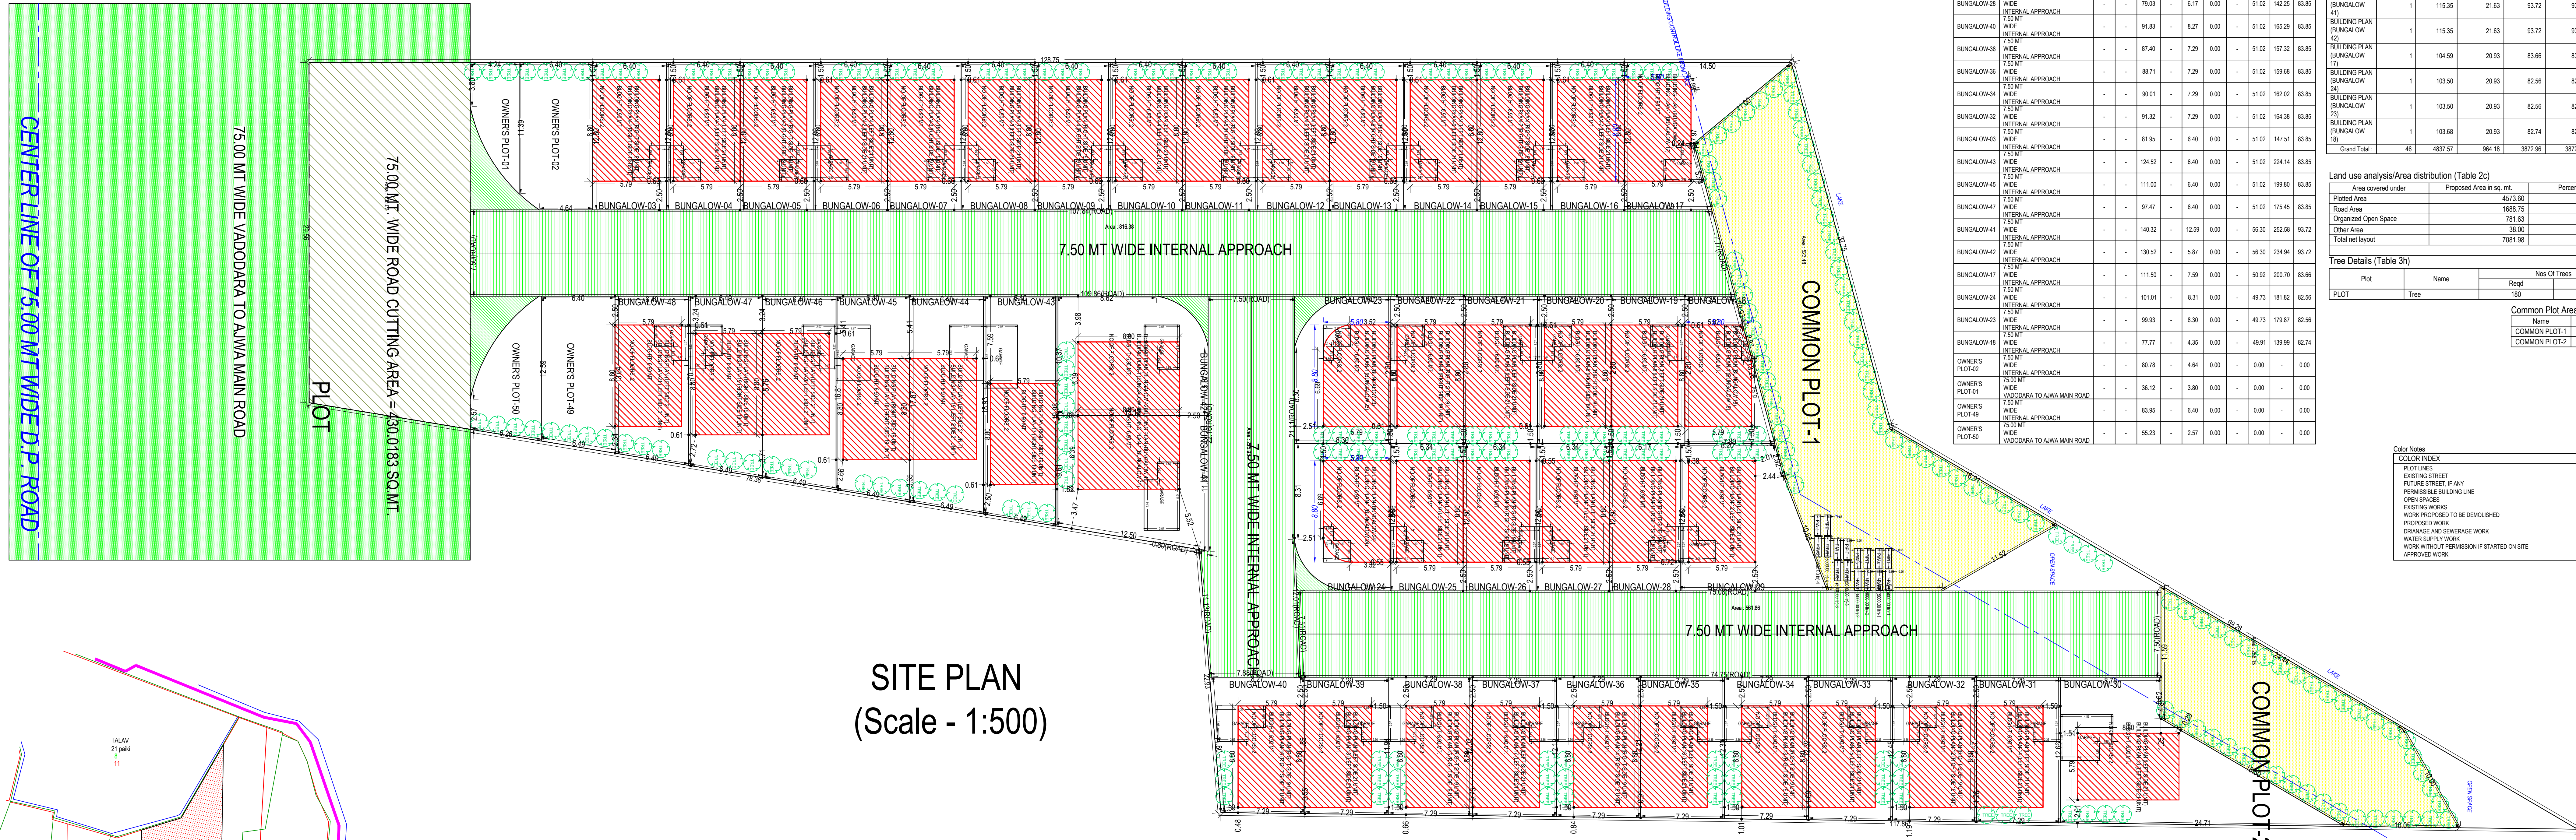
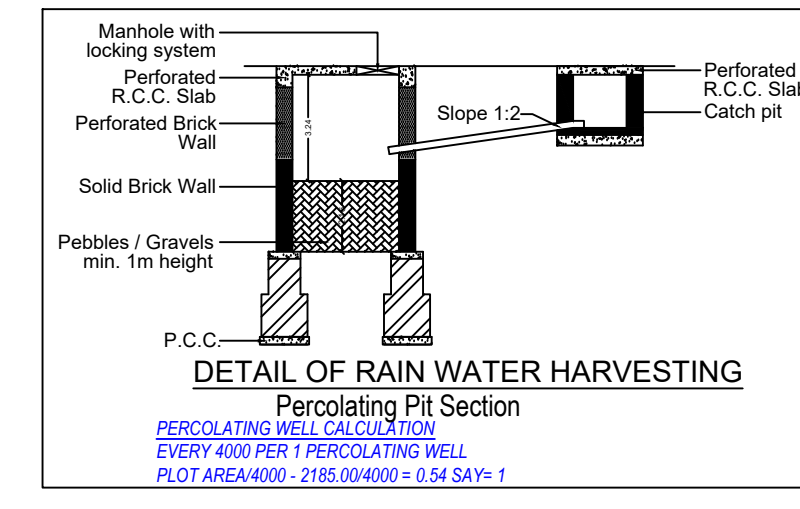
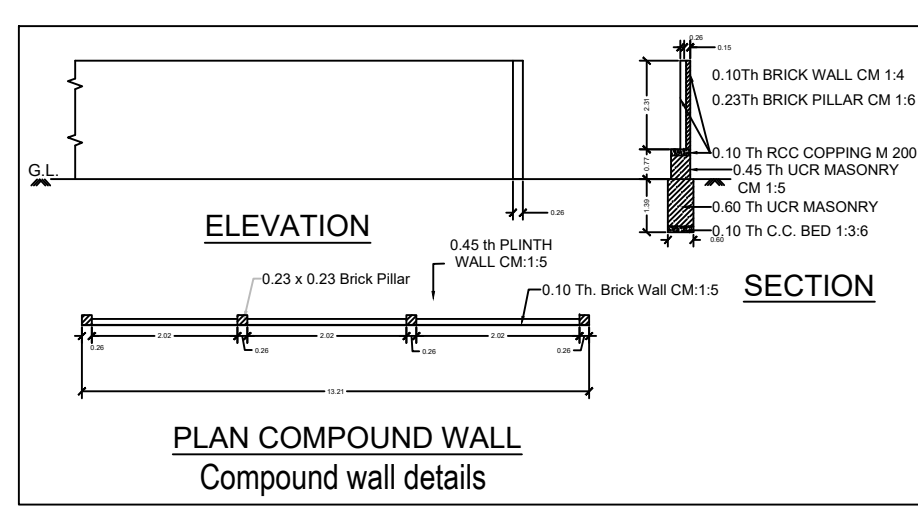
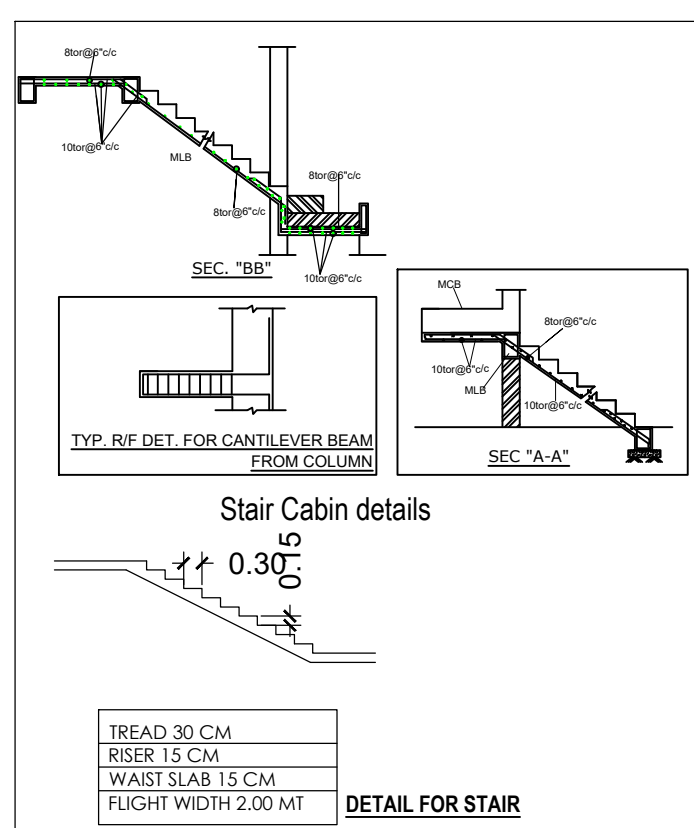
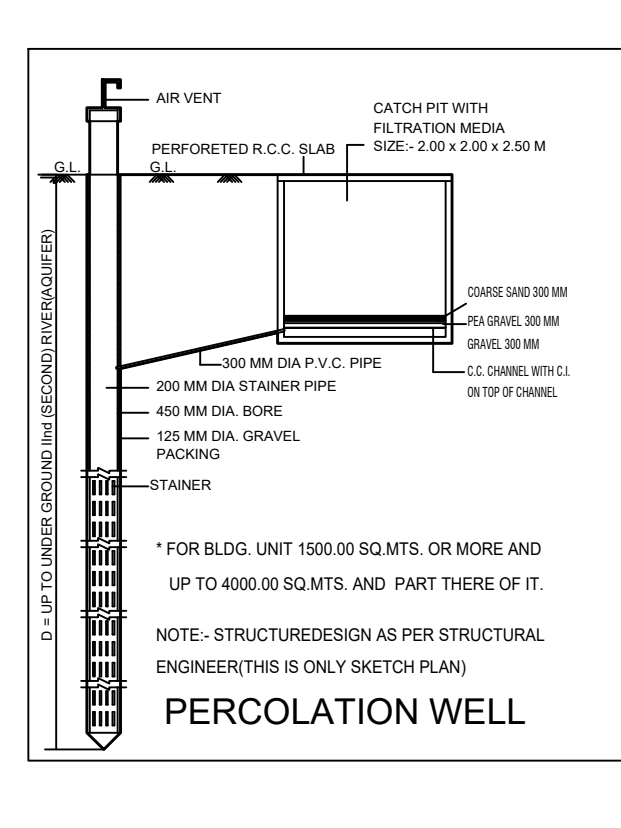
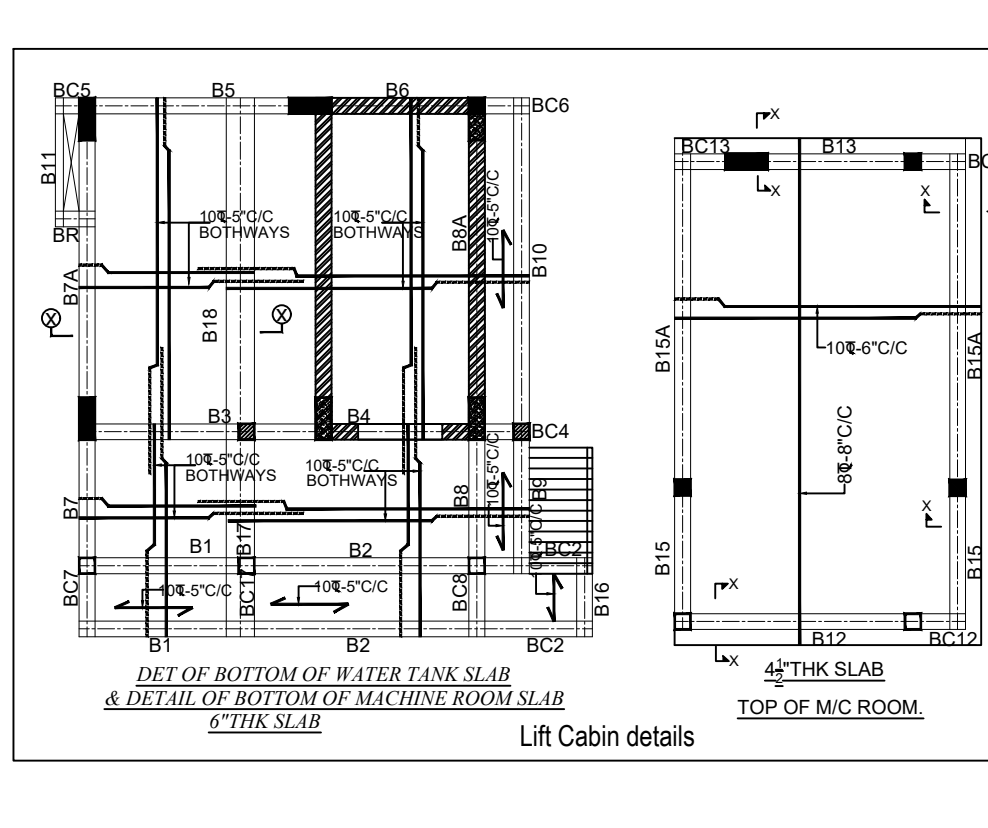
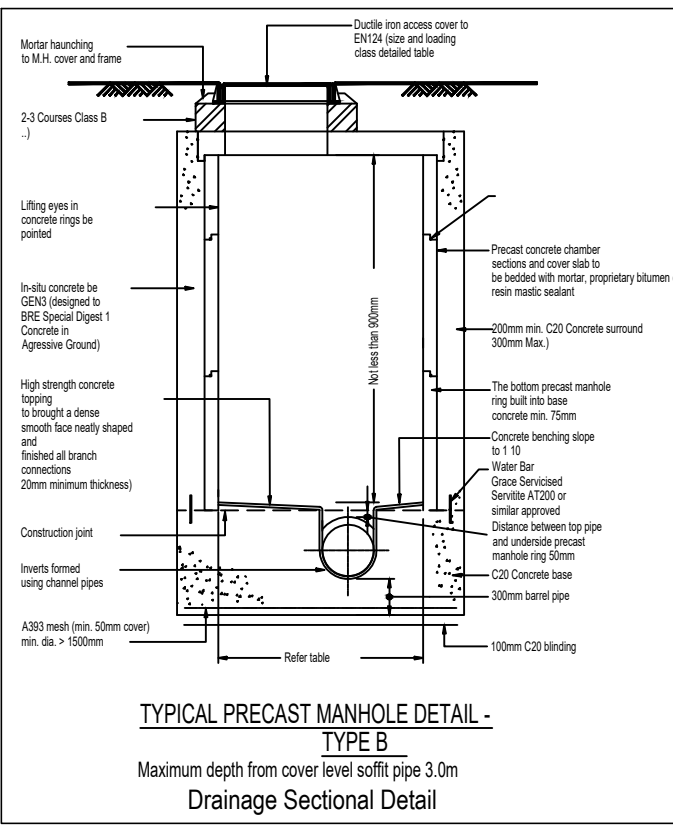
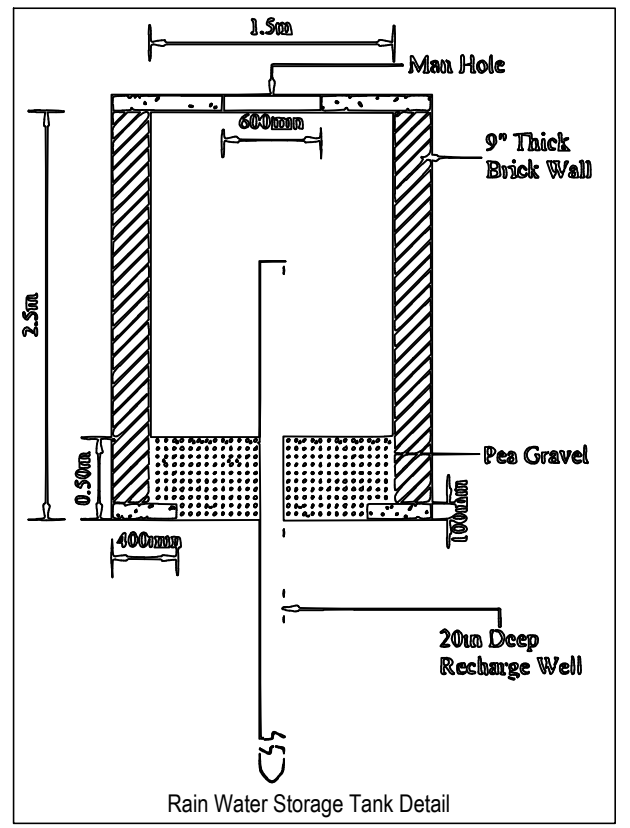
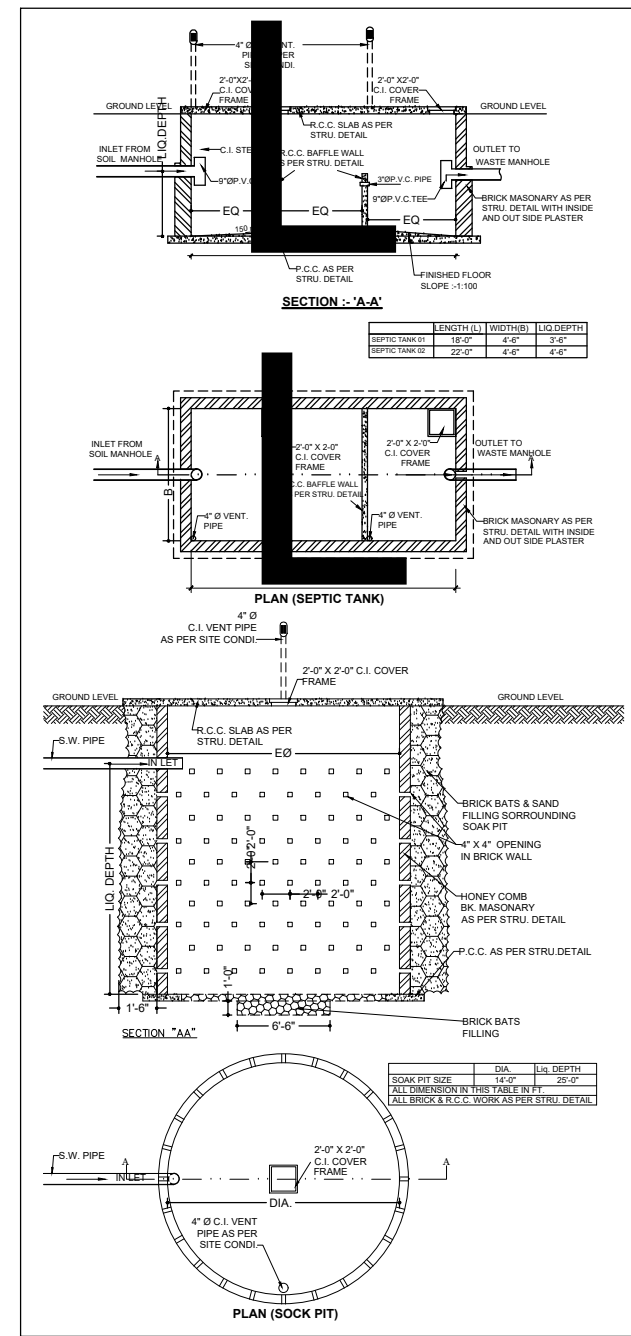
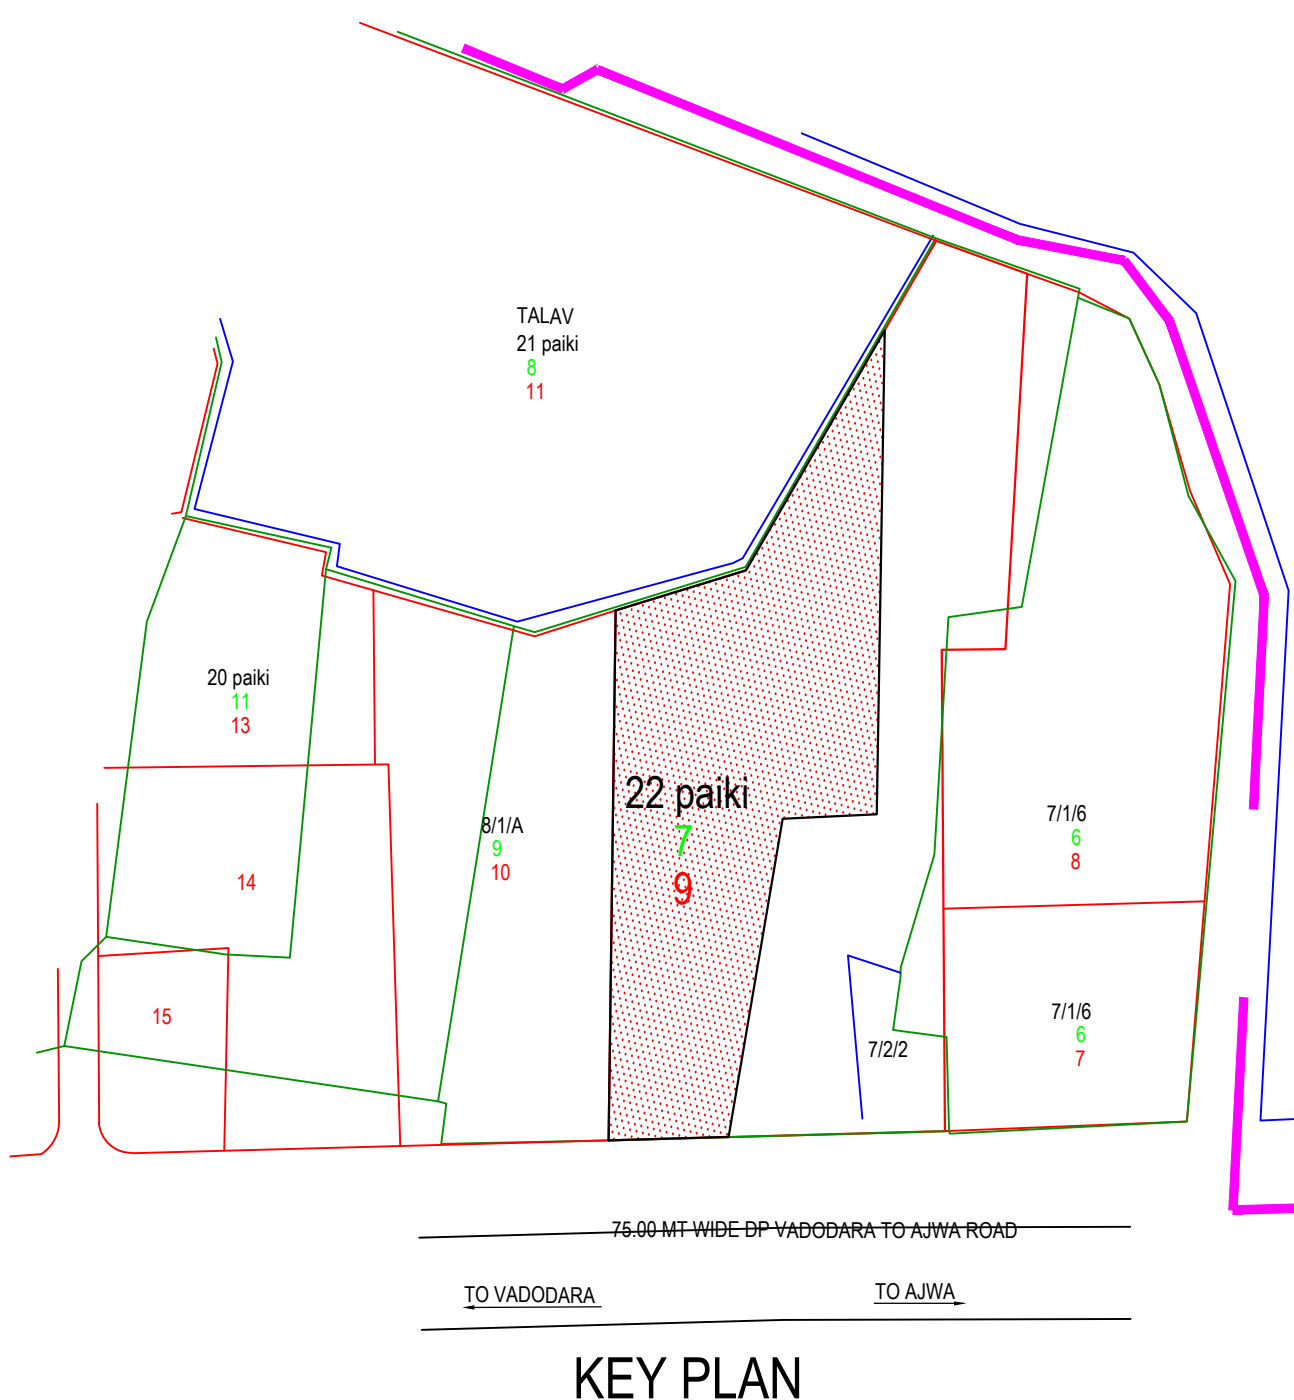


## Building USE/SUBUSE Details

| Building Name                      | Building Use | Building SubUse       | Building Use Group | No. Of Residential Units | Floor Name        | Floor Use   | Floor SubUse          | FSI Name        | FSI Use     | FSI SubUse            |
|------------------------------------|--------------|-----------------------|--------------------|--------------------------|-------------------|-------------|-----------------------|-----------------|-------------|-----------------------|
| BUILDING PLAN (LEFT SIDE 21 UNIT)  | Residential  | Semidetached Dwelling | Dwelling-2 (DW2)   | 1                        | GROUND FLOOR PLAN | Residential | Semidetached Dwelling | Residential FSI | Residential | Semidetached Dwelling |
| BUILDING PLAN (RIGHT SIDE 19 UNIT) | Residential  | Semidetached Dwelling | Dwelling-2 (DW2)   | 1                        | FIRST FLOOR PLAN  | Residential | Semidetached Dwelling | Residential FSI | Residential | Semidetached Dwelling |
| BUILDING PLAN (BUNGALOW 41)        | Residential  | Semidetached Dwelling | Dwelling-2 (DW2)   | 1                        | TERACE FLOOR PLAN | Residential | Semidetached Dwelling | Residential FSI | Residential | Semidetached Dwelling |
| BUILDING PLAN (BUNGALOW 42)        | Residential  | Semidetached Dwelling | Dwelling-2 (DW2)   | 1                        | GROUND FLOOR PLAN | Residential | Semidetached Dwelling | Residential FSI | Residential | Semidetached Dwelling |
| BUILDING PLAN (BUNGALOW 17)        | Residential  | Semidetached Dwelling | Dwelling-2 (DW2)   | 1                        | FIRST FLOOR PLAN  | Residential | Semidetached Dwelling | Residential FSI | Residential | Semidetached Dwelling |
| BUILDING PLAN (BUNGALOW 24)        | Residential  | Semidetached Dwelling | Dwelling-2 (DW2)   | 1                        | TERACE FLOOR PLAN | Residential | Semidetached Dwelling | Residential FSI | Residential | Semidetached Dwelling |
| BUILDING PLAN (BUNGALOW 23)        | Residential  | Semidetached Dwelling | Dwelling-2 (DW2)   | 1                        | GROUND FLOOR PLAN | Residential | Semidetached Dwelling | Residential FSI | Residential | Semidetached Dwelling |
| BUILDING PLAN (BUNGALOW 18)        | Residential  | Semidetached Dwelling | Dwelling-2 (DW2)   | 1                        | FIRST FLOOR PLAN  | Residential | Semidetached Dwelling | Residential FSI | Residential | Semidetached Dwelling |

SITE PLAN  
(Scale - 1:500)

KEY PLAN

## Buildingwise Floor FSI Details

| Floor Name     | BUILDING PLAN (LEFT SIDE 21 UNIT) | BUILDING PLAN (RIGHT SIDE 19 UNIT) | BUILDING PLAN (BUNGALOW 41)     | BUILDING PLAN (BUNGALOW 42) | BUILDING PLAN (BUNGALOW 17)     | BUILDING PLAN (BUNGALOW 24) | BUILDING PLAN (BUNGALOW 23)     | BUILDING PLAN (BUNGALOW 18) | Total                                 |
|----------------|-----------------------------------|------------------------------------|---------------------------------|-----------------------------|---------------------------------|-----------------------------|---------------------------------|-----------------------------|---------------------------------------|
| Ground Floor   | Proposed Built Up Area (Sq.mt.)   | Proposed FSI Area (Sq.mt.)         | Proposed Built Up Area (Sq.mt.) | Proposed FSI Area (Sq.mt.)  | Proposed Built Up Area (Sq.mt.) | Proposed FSI Area (Sq.mt.)  | Proposed Built Up Area (Sq.mt.) | Proposed FSI Area (Sq.mt.)  | Total Proposed Built Up Area (Sq.mt.) |
| First Floor    | 966.13                            | 862.47                             | 780.33                          | 50.81                       | 45.66                           | 45.43                       | 40.98                           | 41.07                       | 2104.84                               |
| Terrence Floor | 1071.42                           | 886.38                             | 812.82                          | 56.30                       | 48.06                           | 50.92                       | 42.68                           | 41.49                       | 2353.69                               |
| Total          | 2200.59                           | 1760.85                            | 1593.15                         | 115.35                      | 93.72                           | 115.35                      | 93.72                           | 103.50                      | 4837.57                               |

| Individual Plot Area | Building Road                  | Plot Area | Frontage | Coverage | FSI Area |
|----------------------|--------------------------------|-----------|----------|----------|----------|
| BUNGALOW-16          | 7.50 MT WIDE INTERNAL APPROACH | -         | 81.95    | 6.40     | 51.02    |
| BUNGALOW-14          | 7.50 MT WIDE INTERNAL APPROACH | -         | 81.95    | 6.40     | 51.02    |
| BUNGALOW-12          | 7.50 MT WIDE INTERNAL APPROACH | -         | 81.95    | 6.40     | 51.02    |
| BUNGALOW-10          | 7.50 MT WIDE INTERNAL APPROACH | -         | 81.95    | 6.40     | 51.02    |
| BUNGALOW-08          | 7.50 MT WIDE INTERNAL APPROACH | -         | 81.95    | 6.40     | 51.02    |
| BUNGALOW-06          | 7.50 MT WIDE INTERNAL APPROACH | -         | 81.95    | 6.40     | 51.02    |
| BUNGALOW-04          | 7.50 MT WIDE INTERNAL APPROACH | -         | 81.95    | 6.40     | 51.02    |
| BUNGALOW-02          | 7.50 MT WIDE INTERNAL APPROACH | -         | 81.95    | 6.40     | 51.02    |
| BUNGALOW-02          | 7.50 MT WIDE INTERNAL APPROACH | -         | 81.95    | 6.40     | 51.02    |
| BUNGALOW-01          | 7.50 MT WIDE INTERNAL APPROACH | -         | 81.95    | 6.40     | 51.02    |

| Inward Date                                                                 |             | Version No. 1.0.48                 |                            | Version Date: 14/02/2022      |                         |             |
|-----------------------------------------------------------------------------|-------------|------------------------------------|----------------------------|-------------------------------|-------------------------|-------------|
| AREA STATEMENT                                                              |             | PROJECT DETAIL :                   |                            |                               |                         |             |
| Authority: Vadodara Urban Development Authority (VUDA)                      |             | Plot Use: Residential              |                            |                               |                         |             |
| Authority/Class: D1                                                         |             | Plot SubUse: Semidetached Dwelling |                            |                               |                         |             |
| Authority/Grade: Urban Development Authority                                |             | Plot Use Group: Dwelling 2 (DW2)   |                            |                               |                         |             |
| Project Type: Layout Development                                            |             | Plot Category: NA                  |                            |                               |                         |             |
| Nature of Development: NEW                                                  |             | Land Use Zone: Residential Zone R1 |                            |                               |                         |             |
| Development Area: First Town Planning Scheme                                |             | Conceptualized Use Zone: R1        |                            |                               |                         |             |
| SubDevelopment Area: Other Areas                                            |             |                                    |                            |                               |                         |             |
| Special Project: NA                                                         |             |                                    |                            |                               |                         |             |
| Special Project: NA                                                         |             |                                    |                            |                               |                         |             |
| Site Address: BESIDE SHIVAM HOTEL, VADODARA TO AJVA ROAD, NIMETHA, VADODARA |             |                                    |                            |                               |                         |             |
| 1. AREA DETAILS                                                             |             | Sq.Mts                             |                            |                               |                         |             |
| Area of Plot As per record                                                  |             | 7512.00                            |                            |                               |                         |             |
| Plot Validation Certificate                                                 |             | 7512.00                            |                            |                               |                         |             |
| Physical area measured at site                                              |             | 7512.00                            |                            |                               |                         |             |
| 7172 or Document                                                            |             | 7512.00                            |                            |                               |                         |             |
| Plot area drawn as per Site                                                 |             | 7514.46                            |                            |                               |                         |             |
| Area of Plot Considered                                                     |             | 7512.00                            |                            |                               |                         |             |
| 2. Deduction for                                                            |             |                                    |                            |                               |                         |             |
| (a)Proposed roads                                                           |             | 430.02                             |                            |                               |                         |             |
| Road Widening Area                                                          |             | 430.02                             |                            |                               |                         |             |
| Drivay reservations                                                         |             | 0.00                               |                            |                               |                         |             |
| 3. Net Area of plot (1 - 2) AREA OF PLOT                                    |             | 7081.98                            |                            |                               |                         |             |
| 4. % of Common Plot (Prop)                                                  |             | 7081.98                            |                            |                               |                         |             |
| 5. % of Common Plot (Prop)                                                  |             | 7081.98                            |                            |                               |                         |             |
| Road Widening Area                                                          |             | 430.02                             |                            |                               |                         |             |
| Common Plot                                                                 |             | 7512.00                            |                            |                               |                         |             |
| Balance area of Plot(1 - 4)                                                 |             | 6300.00                            |                            |                               |                         |             |
| Plot Area For Common                                                        |             | 7081.98                            |                            |                               |                         |             |
| Plot Area For FSI                                                           |             | 7081.98                            |                            |                               |                         |             |
| Plot Area For FSI (1:40)                                                    |             | 12147.56                           |                            |                               |                         |             |
| Total Perm. FSI area                                                        |             | 7081.98                            |                            |                               |                         |             |
| 6. Total Built up area permissible at:                                      |             | 0.00                               |                            |                               |                         |             |
| (a) Ground Floor                                                            |             | 0.00                               |                            |                               |                         |             |
| Proposed Coverage Area (33.33 %)                                            |             | 2353.69                            |                            |                               |                         |             |
| Total Proposed Coverage Area (33.33 %)                                      |             | 2353.69                            |                            |                               |                         |             |
| Balance coverage area ( - )                                                 |             | 0.00                               |                            |                               |                         |             |
| Proposed Area at                                                            |             |                                    |                            |                               |                         |             |
| Ground Floor                                                                |             | 1688.31                            |                            |                               |                         |             |
| First Floor                                                                 |             | 1074.65                            |                            |                               |                         |             |
| Terrace Floor                                                               |             | 0.00                               |                            |                               |                         |             |
| Total                                                                       |             | 3872.96                            |                            |                               |                         |             |
| Accessory/Use Area considered towards computation of FSI                    |             | 391.17                             |                            |                               |                         |             |
| Total FSI Area                                                              |             | 4264.15                            |                            |                               |                         |             |
| Accessory/Use Area Added to Builtup Area                                    |             | 407.85                             |                            |                               |                         |             |
| Total Builtup Area                                                          |             | 5243.94                            |                            |                               |                         |             |
| Proposed F.S.I. consumed:                                                   |             | 0.00                               |                            |                               |                         |             |
| B. Tenement Statement                                                       |             |                                    |                            |                               |                         |             |
| 1. Tenement Proposed At:                                                    |             |                                    |                            |                               |                         |             |
| 2. Total Tenements (3 + 1)                                                  |             | 46                                 |                            |                               |                         |             |
| FSI & Tenement Details                                                      |             |                                    |                            |                               |                         |             |
| Building                                                                    | No. of Same | Total Built up Area (Sq.ft.)       | Solutions (Area in Sq.ft.) | Proposed F.S.I. Area (Sq.ft.) | Total FSI Area (Sq.ft.) | No. of Unit |
| BUILDING PLAN (LEFT SIDE 21 UNIT)                                           | 21          | 2200.59                            | 430.03                     | 1760.85                       | 1760.85                 | 21          |
| BUILDING PLAN (RIGHT SIDE 19 UNIT)                                          | 19          | 1991.01                            | 397.07                     | 1593.95                       | 1593.95                 | 19          |
| BUILDING PLAN (BUNGALOW 41)                                                 | 1           | 115.35                             | 21.63                      | 93.72                         | 93.72                   | 01          |
| BUILDING PLAN (BUNGALOW 42)                                                 | 1           | 115.35                             | 21.63                      | 93.72                         | 93.72                   | 01          |
| BUILDING PLAN (BUNGALOW 43)                                                 | 1           | 104.59                             | 20.93                      | 83.66                         | 83.66                   | 01          |
| BUILDING PLAN (BUNGALOW 24)                                                 | 1           | 103.50                             | 20.93                      | 82.56                         | 82.56                   | 01          |
| BUILDING PLAN (BUNGALOW 25)                                                 | 1           | 103.50                             | 20.93                      | 82.56                         | 82.56                   | 01          |
| BUILDING PLAN (BUNGALOW 18)                                                 | 1           | 103.68                             | 20.93                      | 82.74                         | 82.74                   | 01          |
| Grand Total:                                                                | 46          | 4537.57                            | 964.18                     | 3872.96                       | 3872.96                 | 46          |
| Land use and Area/distribution (Table 2c)                                   |             |                                    |                            |                               |                         |             |
| Area covered under                                                          |             | Proposed Area in sq. mt.           |                            | Percentage(%)                 |                         |             |
| Road Area                                                                   |             | 1688.31                            |                            | 64.58                         |                         |             |
| Organized Open Space                                                        |             | 781.63                             |                            | 11.04                         |                         |             |
| Other Area                                                                  |             | 39.00                              |                            | 0.54                          |                         |             |
| Total net layout                                                            |             | 7081.98                            |                            | 100.00                        |                         |             |
| Tree Details (Table 3h)                                                     |             |                                    |                            |                               |                         |             |
| Plot                                                                        | Name        | Nos. Of Trees                      |                            |                               |                         |             |
| PILOT                                                                       | Tree        | 180                                | 254                        |                               |                         |             |
| Common Plot Area                                                            |             |                                    |                            |                               |                         |             |
| Name                                                                        |             | Prop. Area                         |                            |                               |                         |             |
| COMMON PLOT-1                                                               |             | 253.49                             |                            |                               |                         |             |
| COMMON PLOT-2                                                               |             | 238.15                             |                            |                               |                         |             |
| Color Notes                                                                 |             |                                    |                            |                               |                         |             |
| COLOR INDEX                                                                 |             |                                    |                            |                               |                         |             |
| PILOT LINE                                                                  |             |                                    |                            |                               |                         |             |
| EXISTING STREET                                                             |             |                                    |                            |                               |                         |             |
| FUTURE STREET - PANY                                                        |             |                                    |                            |                               |                         |             |
| PERMISSIBLE BUILDING LINE                                                   |             |                                    |                            |                               |                         |             |
| OPEN SPACES                                                                 |             |                                    |                            |                               |                         |             |
| EXISTING WORK                                                               |             |                                    |                            |                               |                         |             |
| WORK PROPOSED TO BE DEMOLISHED                                              |             |                                    |                            |                               |                         |             |
| PROPOSED WORK                                                               |             |                                    |                            |                               |                         |             |
| DRAINAGE AND SEWERAGE WORK                                                  |             |                                    |                            |                               |                         |             |
| WATER SUPPLY WORK                                                           |             |                                    |                            |                               |                         |             |
| WORK WITHOUT PERMISSION IF STARTED ON SITE                                  |             |                                    |                            |                               |                         |             |
| APPROVED WORK                                                               |             |                                    |                            |                               |                         |             |
| OWNERS NAME AND SIGNATURE                                                   |             |                                    |                            |                               |                         |             |
| ANKIT ASHOKKUMAR THAKKAR                                                    |             |                                    |                            |                               |                         |             |
| ARCHITECTS NAME & SIGNATURE                                                 |             |                                    |                            |                               |                         |             |
| RUCHIR M SHETH                                                              |             |                                    |                            |                               |                         |             |
| STRUCTURE ENGINEER                                                          |             |                                    |                            |                               |                         |             |
| 1117493103200008                                                            |             |                                    |                            |                               |                         |             |
| SUPERVISOR'S NAME & SIGNATURE                                               |             |                                    |                            |                               |                         |             |
| 21/04/2022                                                                  |             |                                    |                            |                               |                         |             |
| Town Planner                                                                |             |                                    |                            |                               |                         |             |
| DESIGNATION OF APPROVER :                                                   |             |                                    |                            |                               |                         |             |
|                                                                             |             |                                    |                            |                               |                         |             |
| Individual Plot Margin |                                      |                                |       |      |       |      |       |      |      |      |          |               | Individual Plot Margin |                                       |                                |       |      |       |      |       |      |      |      |          |               |
|------------------------|--------------------------------------|--------------------------------|-------|------|-------|------|-------|------|------|------|----------|---------------|------------------------|---------------------------------------|--------------------------------|-------|------|-------|------|-------|------|------|------|----------|---------------|
| Plot No.               | Pwork-Bldg                           | Abutting Road                  | Front |      | Side1 |      | Side2 |      | Rear |      | Coverage | FSI Area Prop | Plot No.               | Pwork-Bldg                            | Abutting Road                  | Front |      | Side1 |      | Side2 |      | Rear |      | Coverage | FSI Area Prop |
|                        |                                      |                                | Reqd  | Prop | Reqd  | Prop | Reqd  | Prop | Reqd | Prop |          |               |                        |                                       |                                | Reqd  | Prop | Reqd  | Prop | Reqd  | Prop | Reqd | Prop |          |               |
| BUNGALOW-16            | BUILDING PLAN-7 (LEFT SIDE 21 UNIT)  | 7.50 MT WIDE INTERNAL APPROACH | 2.50  | 2.50 |       | 0.60 | -     | 0.60 | 1.50 | 1.50 | 51.02    | 83.85         | BUNGALOW-15            | BUILDING PLAN-7 (RIGHT SIDE 19 UNIT)  | 7.50 MT WIDE INTERNAL APPROACH | 2.50  | 2.50 |       | 0.61 | -     | 0.00 | 1.50 | 1.50 | 51.02    | 83.85         |
| BUNGALOW-14            | BUILDING PLAN-6 (LEFT SIDE 21 UNIT)  | 7.50 MT WIDE INTERNAL APPROACH | 2.50  | 2.50 |       | 0.60 | -     | 0.60 | 1.50 | 1.50 | 51.02    | 83.85         | BUNGALOW-13            | BUILDING PLAN-6 (RIGHT SIDE 19 UNIT)  | 7.50 MT WIDE INTERNAL APPROACH | 2.50  | 2.50 |       | 0.61 | -     | 0.00 | 1.50 | 1.50 | 51.02    | 83.85         |
| BUNGALOW-12            | BUILDING PLAN-5 (LEFT SIDE 21 UNIT)  | 7.50 MT WIDE INTERNAL APPROACH | 2.50  | 2.50 |       | 0.60 | -     | 0.60 | 1.50 | 1.50 | 51.02    | 83.85         | BUNGALOW-11            | BUILDING PLAN-5 (RIGHT SIDE 19 UNIT)  | 7.50 MT WIDE INTERNAL APPROACH | 2.50  | 2.50 |       | 0.61 | -     | 0.00 | 1.50 | 1.50 | 51.02    | 83.85         |
| BUNGALOW-10            | BUILDING PLAN-4 (LEFT SIDE 21 UNIT)  | 7.50 MT WIDE INTERNAL APPROACH | 2.50  | 2.50 |       | 0.60 | -     | 0.60 | 1.50 | 1.50 | 51.02    | 83.85         | BUNGALOW-09            | BUILDING PLAN-4 (RIGHT SIDE 19 UNIT)  | 7.50 MT WIDE INTERNAL APPROACH | 2.50  | 2.50 |       | 0.61 | -     | 0.00 | 1.50 | 1.50 | 51.02    | 83.85         |
| BUNGALOW-08            | BUILDING PLAN-3 (LEFT SIDE 21 UNIT)  | 7.50 MT WIDE INTERNAL APPROACH | 2.50  | 2.50 |       | 0.60 | -     | 0.60 | 1.50 | 1.50 | 51.02    | 83.85         | BUNGALOW-07            | BUILDING PLAN-3 (RIGHT SIDE 19 UNIT)  | 7.50 MT WIDE INTERNAL APPROACH | 2.50  | 2.50 |       | 0.61 | -     | 0.00 | 1.50 | 1.50 | 51.02    | 83.85         |
| BUNGALOW-06            | BUILDING PLAN-2 (LEFT SIDE 21 UNIT)  | 7.50 MT WIDE INTERNAL APPROACH | 2.50  | 2.50 |       | 0.60 | -     | 0.60 | 1.50 | 1.50 | 51.02    | 83.85         | BUNGALOW-05            | BUILDING PLAN-2 (RIGHT SIDE 19 UNIT)  | 7.50 MT WIDE INTERNAL APPROACH | 2.50  | 2.50 |       | 0.61 | -     | 0.00 | 1.50 | 1.50 | 51.02    | 83.85         |
| BUNGALOW-04            | BUILDING PLAN-1 (LEFT SIDE 21 UNIT)  | 7.50 MT WIDE INTERNAL APPROACH | 2.50  | 2.50 |       | 0.60 | -     | 0.60 | 1.50 | 1.50 | 51.02    | 83.85         | BUNGALOW-22            | BUILDING PLAN-9 (RIGHT SIDE 19 UNIT)  | 7.50 MT WIDE INTERNAL APPROACH | 2.50  | 2.50 |       | 0.61 | -     | 0.61 | 1.50 | 1.50 | 51.02    | 83.85         |
| BUNGALOW-25            | BUILDING PLAN-10 (LEFT SIDE 21 UNIT) | 7.50 MT WIDE INTERNAL APPROACH | 2.50  | 2.50 |       | 0.55 | -     | 0.55 | 1.50 | 1.50 | 51.02    | 83.85         | BUNGALOW-26            | BUILDING PLAN-10 (RIGHT SIDE 19 UNIT) | 7.50 MT WIDE INTERNAL APPROACH | 2.50  | 2.50 |       | 0.55 | -     | 0.00 | 1.50 | 1.50 | 51.02    | 83.85         |
| BUNGALOW-21            | BUILDING PLAN-9 (RIGHT SIDE 21 UNIT) | 7.50 MT WIDE INTERNAL APPROACH | 2.50  | 2.50 |       | 0.61 | -     | 0.00 | 1.50 | 1.50 | 51.02    | 83.85         | BUNGALOW-20            | BUILDING PLAN-8 (RIGHT SIDE 19 UNIT)  | 7.50 MT WIDE INTERNAL APPROACH | 2.50  | 2.50 |       | 0.61 | -     | 0.61 | 1.50 | 1.50 | 51.02    | 83.85         |
| BUNGALOW-27            | BUILDING PLAN-11 (LEFT SIDE 21 UNIT) | 7.50 MT WIDE INTERNAL APPROACH | 2.50  | 2.50 |       | 0.55 | -     | 0.55 | 1.50 | 1.50 | 51.02    | 83.85         | BUNGALOW-28            | BUILDING PLAN-11 (RIGHT SIDE 19 UNIT) | 7.50 MT WIDE INTERNAL APPROACH | 2.50  | 2.50 |       | 0.38 | -     | 0.00 | 1.00 | 1.50 | 51.02    | 83.85         |
| BUNGALOW-19            | BUILDING PLAN-8 (LEFT SIDE 21 UNIT)  | 7.50 MT WIDE INTERNAL APPROACH | 2.50  | 2.50 |       | 0.61 | -     | 0.00 | 1.50 | 1.50 | 51.02    | 83.85         | BUNGALOW-40            | BUILDING PLAN-16 (RIGHT SIDE 19 UNIT) | 7.50 MT WIDE INTERNAL APPROACH | 2.50  | 2.50 |       | 1.53 | -     | 1.53 | 1.50 | 0.48 | 51.02    | 83.85         |
| BUNGALOW-29            | BUILDING PLAN-12 (LEFT SIDE 21 UNIT) | 7.50 MT WIDE INTERNAL APPROACH | 2.50  | 2.50 |       | 0.72 | -     | 0.72 | 1.50 | 1.50 | 51.02    | 83.85         | BUNGALOW-38            | BUILDING PLAN-15 (RIGHT SIDE 19 UNIT) | 7.50 MT WIDE INTERNAL APPROACH | 2.50  | 2.50 |       | 1.50 | -     | 1.50 | 1.50 | 0.66 | 51.02    | 83.85         |
| BUNGALOW-39            | BUILDING PLAN-18 (LEFT SIDE 21 UNIT) | 7.50 MT WIDE INTERNAL APPROACH | 2.50  | 2.50 |       | 1.50 | -     | 0.00 | 1.50 | 0.55 | 51.02    | 83.85         | BUNGALOW-36            | BUILDING PLAN-14 (RIGHT SIDE 19 UNIT) | 7.50 MT WIDE INTERNAL APPROACH | 2.50  | 2.50 |       | 1.50 | -     | 1.50 | 1.50 | 0.84 | 51.02    | 83.85         |
| BUNGALOW-37            | BUILDING PLAN-17 (LEFT SIDE 21 UNIT) | 7.50 MT WIDE INTERNAL APPROACH | 2.50  | 2.50 |       | 1.50 | -     | 0.00 | 1.50 | 0.73 | 51.02    | 83.85         | BUNGALOW-34            | BUILDING PLAN-13 (RIGHT SIDE 19 UNIT) | 7.50 MT WIDE INTERNAL APPROACH | 2.50  | 2.50 |       | 1.50 | -     | 1.50 | 1.50 | 1.01 | 51.02    | 83.85         |
| BUNGALOW-35            | BUILDING PLAN-16 (LEFT SIDE 21 UNIT) | 7.50 MT WIDE INTERNAL APPROACH | 2.50  | 2.50 |       | 1.50 | -     | 0.00 | 1.50 | 0.91 | 51.02    | 83.85         | BUNGALOW-32            | BUILDING PLAN-12 (RIGHT SIDE 19 UNIT) | 7.50 MT WIDE INTERNAL APPROACH | 2.50  | 2.50 |       | 1.50 | -     | 1.50 | 1.50 | 1.19 | 51.02    | 83.85         |
| BUNGALOW-33            | BUILDING PLAN-15 (LEFT SIDE 21 UNIT) | 7.50 MT WIDE INTERNAL APPROACH | 2.50  | 2.50 |       | 1.50 | -     | 0.00 | 1.50 | 1.09 | 51.02    | 83.85         | BUNGALOW-03            | BUILDING PLAN-1(RIGHT SIDE 19 UNIT)   | 7.50 MT WIDE INTERNAL APPROACH | 2.50  | 2.50 |       | 0.61 | -     | 0.61 | 1.50 | 1.50 | 51.02    | 83.85         |
| BUNGALOW-31            | BUILDING PLAN-14 (LEFT SIDE 21 UNIT) | 7.50 MT WIDE INTERNAL APPROACH | 2.50  | 2.50 |       | 1.50 | -     | 1.50 | 1.50 | 1.26 | 51.02    | 83.85         | BUNGALOW-43            | BUILDING PLAN-17 (RIGHT SIDE 19 UNIT) | 7.50 MT WIDE INTERNAL APPROACH | 2.50  | 7.59 |       | 0.61 | -     | 0.00 | 1.50 | 2.60 | 51.02    | 83.85         |
| BUNGALOW-30            | BUILDING PLAN-13 (LEFT SIDE 21 UNIT) | 7.50 MT WIDE INTERNAL APPROACH | 2.50  | 4.87 | 1.50  | 1.25 | -     | 0.29 | 2.00 | 2.01 | 51.02    | 83.85         | BUNGALOW-45            | BUILDING PLAN-18 (RIGHT SIDE 19 UNIT) | 7.50 MT WIDE INTERNAL APPROACH | 2.50  | 5.41 |       | 0.61 | -     | 0.61 | 1.50 | 2.86 | 51.02    | 83.85         |
| BUNGALOW-44            | BUILDING PLAN-19 (LEFT SIDE 21 UNIT) | 7.50 MT WIDE INTERNAL APPROACH | 2.50  | 5.41 |       | 0.61 | -     | 0.61 | 1.50 | 3.65 | 51.02    | 83.85         | BUNGALOW-47            | BUILDING PLAN-19 (RIGHT SIDE 19 UNIT) | 7.50 MT WIDE INTERNAL APPROACH | 2.50  | 3.24 |       | 0.61 | -     | 0.61 | 1.50 | 2.72 | 51.02    | 83.85         |
| BUNGALOW-46            | BUILDING PLAN-20 (LEFT SIDE 21 UNIT) | 7.50 MT WIDE INTERNAL APPROACH | 2.50  | 3.24 |       | 0.61 | -     | 0.61 | 1.50 | 3.71 | 51.02    | 83.85         | BUNGALOW-41            | BUILDING PLAN-1 (BUNGALOW 41)         | 7.50 MT WIDE INTERNAL APPROACH | 2.50  | 2.50 |       | 3.47 | -     | 3.47 | 1.50 | 1.82 | 56.30    | 93.72         |
| BUNGALOW-48            | BUILDING PLAN-21 (LEFT SIDE 21 UNIT) | 7.50 MT WIDE INTERNAL APPROACH | 2.50  | 2.50 |       | 0.61 | -     | 0.61 | 1.50 | 2.34 | 51.02    | 83.85         | BUNGALOW-42            | BUILDING PLAN-1 (BUNGALOW 42)         | 7.50 MT WIDE INTERNAL APPROACH | 2.50  | 3.98 |       | 0.00 | -     | 0.00 | -    | 1.82 | 56.30    | 93.72         |
|                        |                                      |                                |       |      |       |      |       |      |      |      |          |               | BUNGALOW-17            | BUILDING PLAN-1 (BUNGALOW 17)         | 7.50 MT WIDE INTERNAL APPROACH | 2.50  | 2.50 |       | 0.24 | -     | 0.24 | 1.50 | 1.50 | 50.92    | 83.66         |
|                        |                                      |                                |       |      |       |      |       |      |      |      |          |               | BUNGALOW-24            | BUILDING PLAN-1 (BUNGALOW 24)         | 7.50 MT WIDE INTERNAL APPROACH | 2.50  | 2.51 |       | 0.00 | -     | 0.00 | -    | 1.50 | 49.73    | 82.56         |
|                        |                                      |                                |       |      |       |      |       |      |      |      |          |               | BUNGALOW-23            | BUILDING PLAN-1 (BUNGALOW 23)         | 7.50 MT WIDE INTERNAL APPROACH | 2.50  | 2.51 |       | 0.00 | -     | 0.00 | -    | 1.50 | 49.73    | 82.56         |
|                        |                                      |                                |       |      |       |      |       |      |      |      |          |               | BUNGALOW-18            | BUILDING PLAN-1 (BUNGALOW 18)         | 7.50 MT WIDE INTERNAL APPROACH | 2.50  | 2.50 |       | 0.00 | -     | 0.00 | 1.00 | 1.50 | 49.91    | 82.74         |


Grant of the permission is subject to the conditions mentioned in the permission letter. Permission letter and approved Plan PDF can be downloaded by scanning the QR code.

Project Title :PROPOSED RESIDENTIAL LAYOUT AND BUILDING PLAN FOR BUNGALOW 04,06,08,10,12,14,16,19,21,25,27,29,30,31,33,35,37,39,44,46,48, ON BLOCK No. 27 ,R.S.NO.22 PAIKI 2, O.P.No.7, F.P.NO. 9 PAIKI , T.P.NO. 1, AT VILL:- NIMETHA, Dist. VADODARA.


Application No. : 1117BDP22230014

Development Permission No. : 1117LD22230004


|             |                  |       |       |
|-------------|------------------|-------|-------|
| Inward No   | ODPS/2022/034585 | Sheet | 3     |
| Inward Date |                  | Scale | 1:100 |

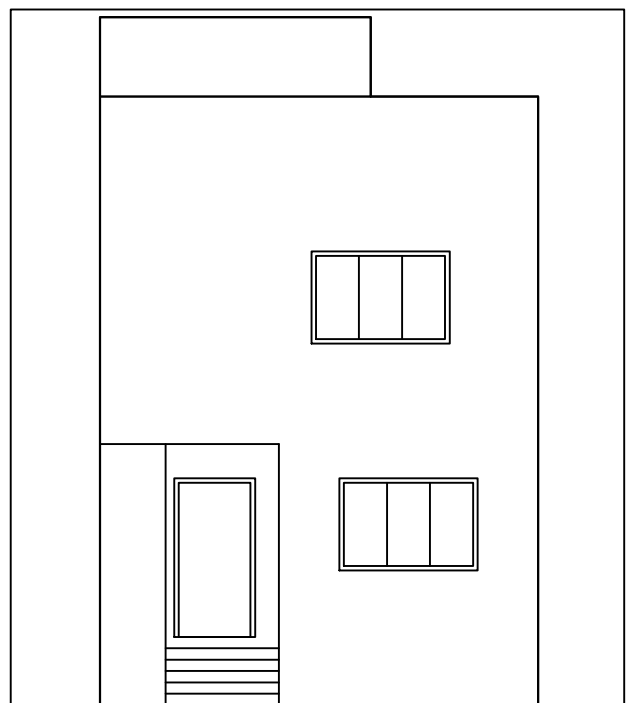


ELEVATION

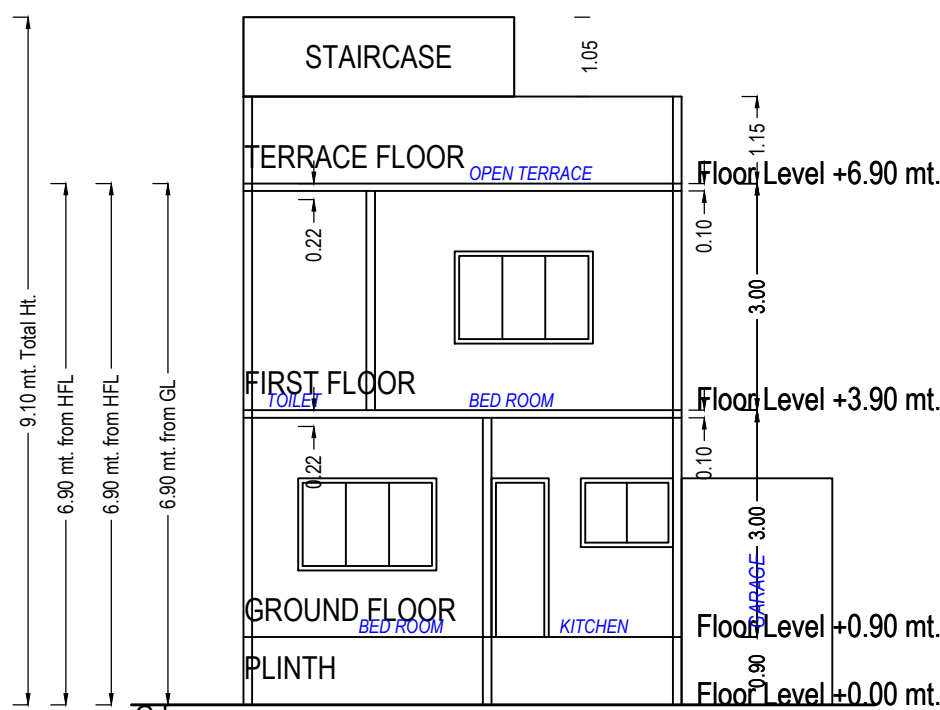


Section At BUNGALOW-04,06,08,10,12,14,16,19,21,25,27,29  
30,31,33,35,37,39,44,46,48

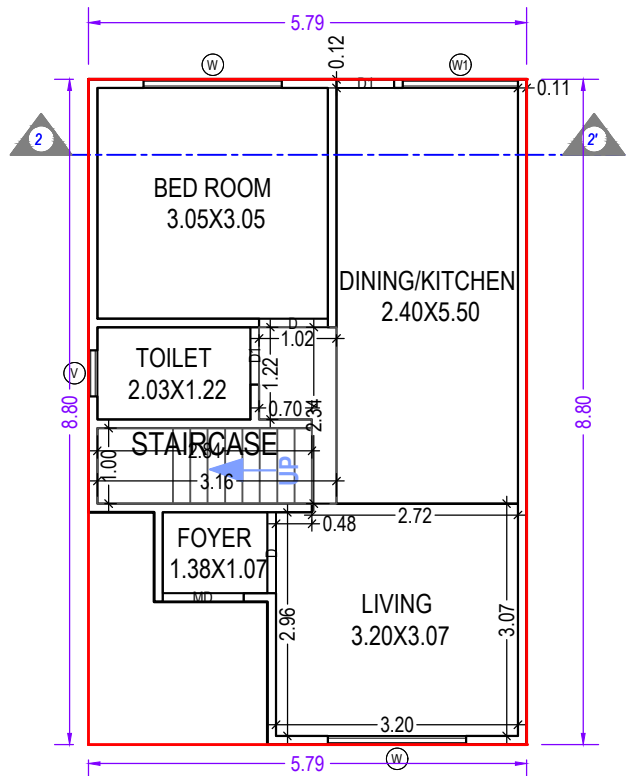

GROUND FLOOR PLAN  
(Proposed)  
(SCALE 1:100)

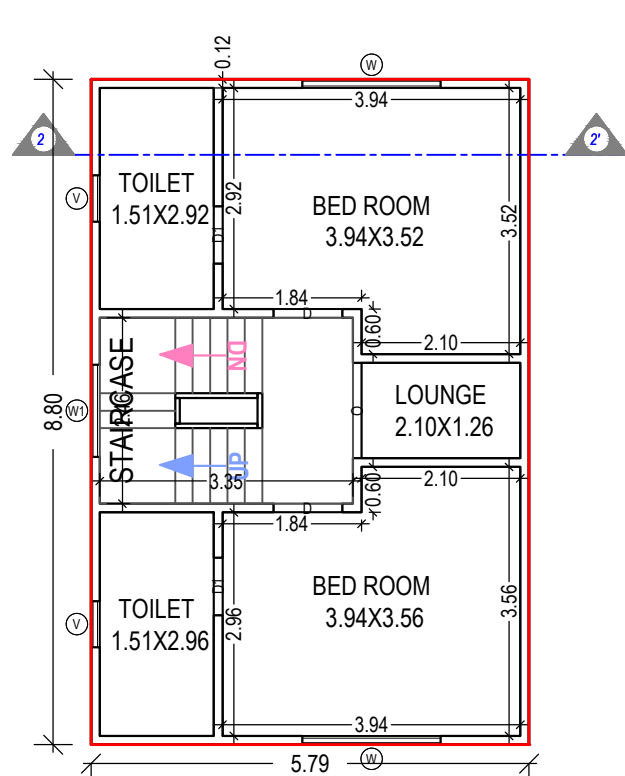

FIRST FLOOR PLAN  
(Proposed)  
(SCALE 1:100)

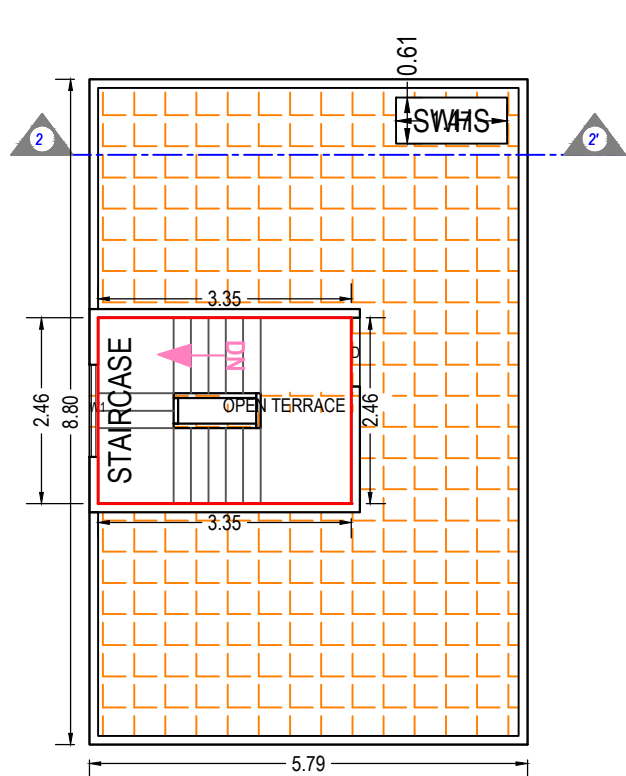

TERRACE FLOOR PLAN  
(SCALE 1:100)

Staircase Checks (Table 8a-1)

| Floor Name         | StairCase Name | Flight Width | Tread Width | Riser Height |
|--------------------|----------------|--------------|-------------|--------------|
| GROUND FLOOR PLAN  | STAIRCASE      | 1.00         | 0.23        | 0.33         |
| FIRST FLOOR PLAN   | STAIRCASE      | 1.00         | 0.23        | 0.20         |
| TERRACE FLOOR PLAN | STAIRCASE      | 1.00         | 0.23        | 0.00         |

SCHEDULE OF WINDOW/VENTILATION:

| BUILDING NAME                     | NAME | LENGTH | HEIGHT | NOS |
|-----------------------------------|------|--------|--------|-----|
| BUILDING PLAN (LEFT SIDE 21 UNIT) | V    | 0.61   | 1.00   | 03  |
| BUILDING PLAN (LEFT SIDE 21 UNIT) | W1   | 1.22   | 1.20   | 02  |
| BUILDING PLAN (LEFT SIDE 21 UNIT) | W1   | 1.53   | 1.20   | 01  |
| BUILDING PLAN (LEFT SIDE 21 UNIT) | W    | 1.83   | 1.20   | 04  |

SCHEDULE OF DOOR:

| BUILDING NAME                     | NAME | LENGTH | HEIGHT | NOS |
|-----------------------------------|------|--------|--------|-----|
| BUILDING PLAN (LEFT SIDE 21 UNIT) | D1   | 0.76   | 2.10   | 04  |
| BUILDING PLAN (LEFT SIDE 21 UNIT) | D    | 0.91   | 2.10   | 03  |
| BUILDING PLAN (LEFT SIDE 21 UNIT) | MD   | 1.07   | 2.10   | 01  |
| BUILDING PLAN (LEFT SIDE 21 UNIT) | D    | 1.07   | 2.10   | 01  |
| BUILDING PLAN (LEFT SIDE 21 UNIT) | O    | 1.26   | 2.10   | 01  |

UnitBUA Table for Building :BUILDING PLAN (LEFT SIDE 21 UNIT)

| Floor             | Name                    | UnitBUA Type      | Gross UnitBUA Area | UnitBUA Area | Deductions (Area in Sq.mt.) |            | Carpet Area | No. of Unit |
|-------------------|-------------------------|-------------------|--------------------|--------------|-----------------------------|------------|-------------|-------------|
|                   |                         |                   |                    |              | Wall                        | Stair Case |             |             |
| GROUND FLOOR PLAN | SPLIT LEFT SIDE 22 UNIT | DWELLING UNIT     | 45.53              | 45.53        | 3.64                        | 4.45       | 37.44       | 01          |
|                   | Total per Floor:        | Total :           | 45.53              | 45.53        | 3.64                        | 4.45       | 37.44       | 01          |
|                   |                         | Typical Floor = 1 |                    |              |                             |            |             |             |
|                   |                         | Total :           | 45.53              | 45.53        | 3.64                        | 4.45       | 37.44       | 01          |
| FIRST FLOOR PLAN  | SPLIT LEFT SIDE 22 UNIT | DWELLING UNIT     | 51.02              | 51.02        | 4.49                        | 8.24       | 38.29       | 00          |
|                   | Total per Floor:        | Total :           | 51.02              | 51.02        | 4.49                        | 8.24       | 38.29       | 00          |
|                   |                         | Typical Floor = 1 |                    |              |                             |            |             |             |
|                   |                         | Total :           | 51.02              | 51.02        | 4.49                        | 8.24       | 38.29       | 00          |
| -                 |                         |                   |                    |              |                             |            |             |             |
| Total:            | -                       | -                 | 96.55              | 96.55        | 8.13                        | 12.69      | 75.73       | 01          |

Building :BUILDING PLAN (LEFT SIDE 21 UNIT)

| Floor Name                      | Total Built Up Area (Sq.mt.) | Deductions from FSI (Area in Sq.mt.) | Proposed FSI Area (Sq.mt.) | Total FSI Area (Sq.mt.) | No. of Unit |
|---------------------------------|------------------------------|--------------------------------------|----------------------------|-------------------------|-------------|
|                                 |                              | StairCase                            | Resi.                      |                         |             |
| Ground Floor                    | 45.53                        | 4.45                                 | 41.07                      | 41.07                   | 01          |
| First Floor                     | 51.02                        | 8.24                                 | 42.78                      | 42.78                   | 00          |
| Terrace Floor                   | 8.24                         | 8.24                                 | 0.00                       | 0.00                    | 00          |
| Total:                          | 104.78                       | 20.93                                | 83.85                      | 83.85                   | 01          |
| Total Number of Same Buildings: | 21                           |                                      |                            |                         |             |
| Total:                          | 2200.38                      | 439.53                               | 1760.85                    | 1760.85                 | 21          |

Grant of the permission is subject to the conditions mentioned in the permission letter. Permission letter and approved Plan PDF can be downloaded by scanning the QR code.


|                                        |                    |
|----------------------------------------|--------------------|
| OWNER'S NAME AND SIGNATURE             |                    |
| ANKIT ASHOKKUMAR THAKKAR               |                    |
| ARCH/ENG'S NAME & SIGNATURE            | STRUCTURE ENGINEER |
| RUCHIR M SHETH                         |                    |
| 1117AR31032300308                      |                    |
| SUPERVISOR'S NAME & SIGNATURE          | DATE OF APPROVAL   |
|                                        | 21/04/2022         |
| DESIGNATION OF APPROVER : Town Planner |                    |
|                                        |                    |

Project Title :PROPOSED RESIDENTIAL LAYOUT AND BUILDING PLAN FOR BUNGALOW 03,05,07,09,11,13,15,20,22,26,28,32,34,36,38,40,43,45,47 ON BLOCK No. 27 ,R.S.NO.22 PAIKI 2, O.P.No.7, F.P.NO. 9 PAIKI , T.P.NO. 1, AT VILL:- NIMETHA, DIST. VADODARA.


Application No. : 1117BDP22230014

Development Permission No. : 1117LD22230004


|             |                  |       |       |
|-------------|------------------|-------|-------|
| Inward No   | ODPS/2022/034585 | Sheet | 4     |
| Inward Date |                  | Scale | 1:100 |

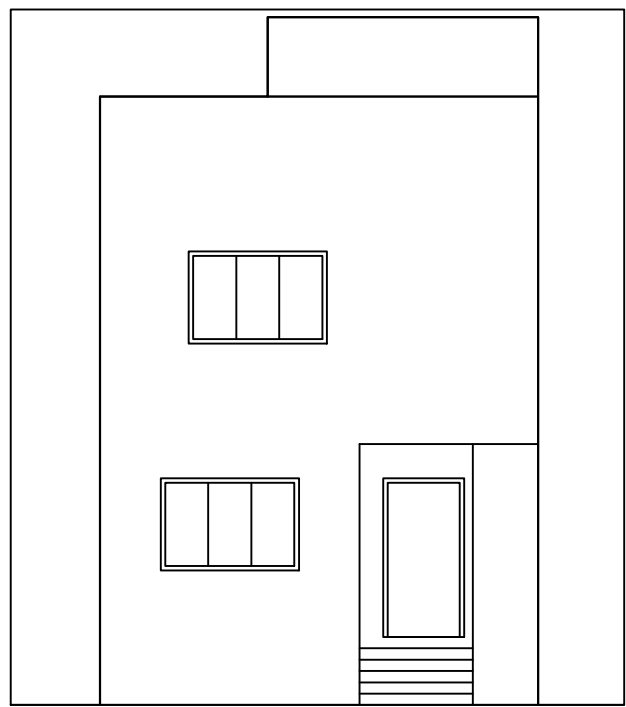


ELEVATION

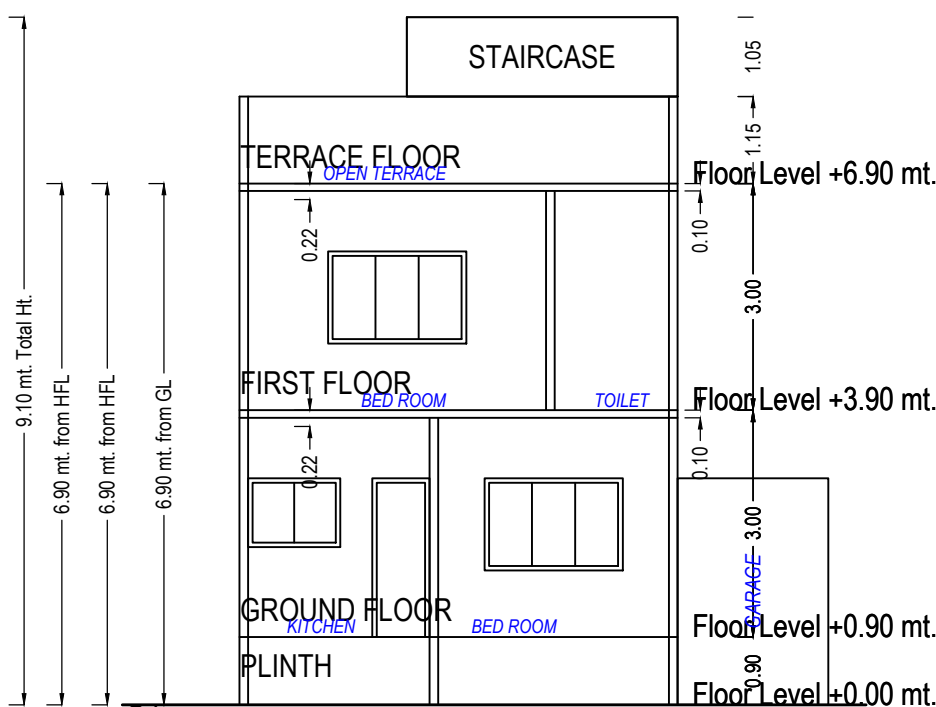


Section At BUNGALOW-03,05,07,09,11,13,15,20,22,26,28,32,34,36,38,40,43,45,47

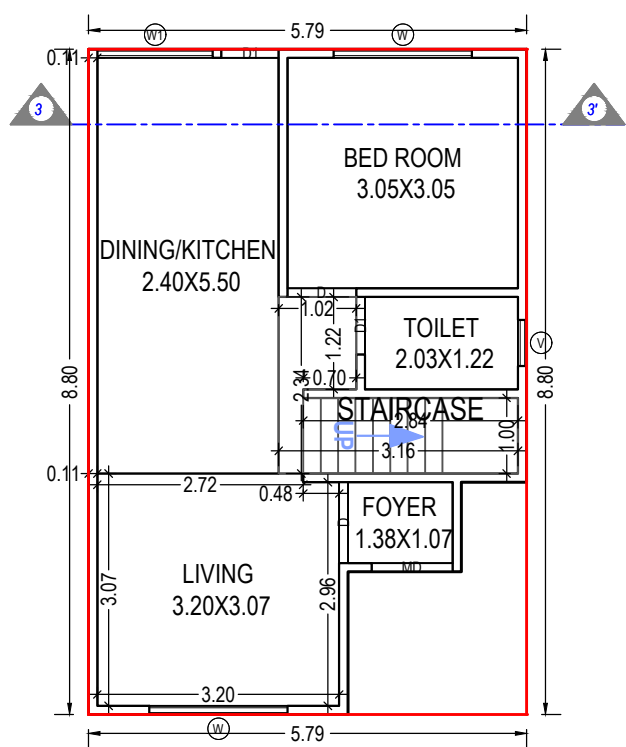

GROUND FLOOR PLAN  
(Proposed)  
(SCALE 1:100)

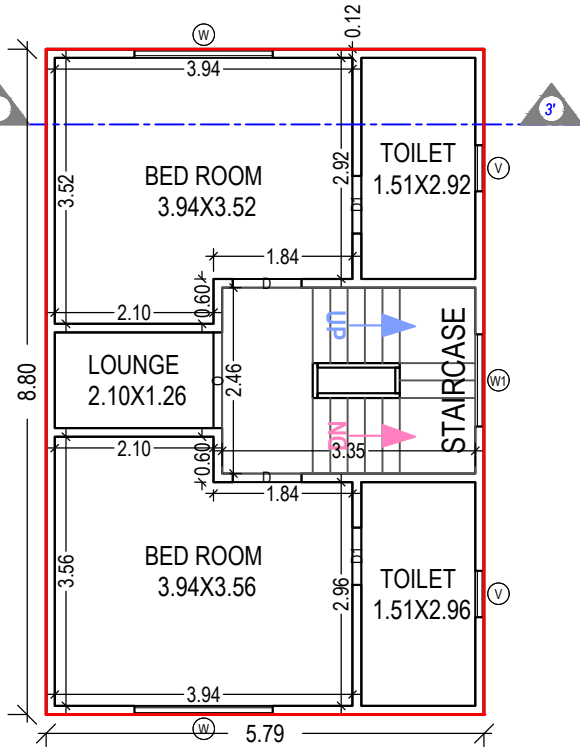

FIRST FLOOR PLAN  
(Proposed)  
(SCALE 1:100)

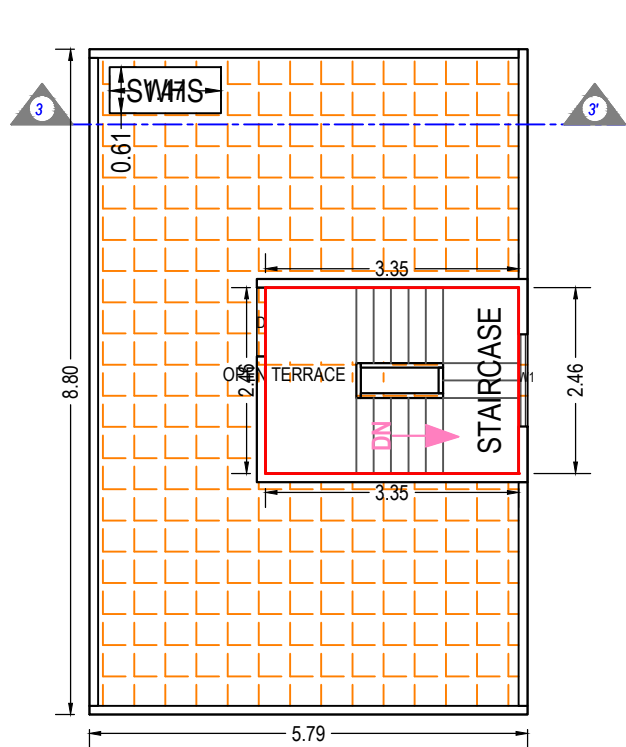

TERRACE FLOOR PLAN  
(SCALE 1:100)

Staircase Checks (Table 8a-1)

| Floor Name         | StairCase Name | Flight Width | Tread Width | Riser Height |
|--------------------|----------------|--------------|-------------|--------------|
| GROUND FLOOR PLAN  | STAIRCASE      | 1.00         | 0.23        | 0.33         |
| FIRST FLOOR PLAN   | STAIRCASE      | 1.00         | 0.23        | 0.20         |
| TERRACE FLOOR PLAN | STAIRCASE      | 1.00         | 0.23        | 0.00         |

SCHEDULE OF WINDOW/VENTILATION:

| BUILDING NAME                      | NAME | LENGTH | HEIGHT | NOS |
|------------------------------------|------|--------|--------|-----|
| BUILDING PLAN (RIGHT SIDE 19 UNIT) | V    | 0.61   | 1.00   | 03  |
| BUILDING PLAN (RIGHT SIDE 19 UNIT) | W1   | 1.22   | 1.20   | 02  |
| BUILDING PLAN (RIGHT SIDE 19 UNIT) | W1   | 1.53   | 1.20   | 01  |
| BUILDING PLAN (RIGHT SIDE 19 UNIT) | W    | 1.83   | 1.20   | 04  |

Building :BUILDING PLAN (RIGHT SIDE 19 UNIT)

| Floor Name                      | Total Built Up Area (Sq.mt.) | Deductions from FSI(Area in Sq.mt.) | Proposed FSI Area (Sq.mt.) | Total FSI Area (Sq.mt.) | No. of Unit |
|---------------------------------|------------------------------|-------------------------------------|----------------------------|-------------------------|-------------|
|                                 |                              | StairCase                           | Resi.                      |                         |             |
| Ground Floor                    | 45.53                        | 4.45                                | 41.07                      | 41.07                   | 01          |
| First Floor                     | 51.02                        | 8.24                                | 42.78                      | 42.78                   | 00          |
| Terrace Floor                   | 8.24                         | 8.24                                | 0.00                       | 0.00                    | 00          |
| Total:                          | 104.78                       | 20.93                               | 83.85                      | 83.85                   | 01          |
| Total Number of Same Buildings: | 19                           |                                     |                            |                         |             |
| Total:                          | 1990.82                      | 397.67                              | 1593.15                    | 1593.15                 | 19          |

UnitBUA Table for Building :BUILDING PLAN (RIGHT SIDE 19 UNIT)

| Floor             | Name                     | UnitBUA Type      | Gross UnitBUA Area | UnitBUA Area | Deductions (Area in Sq.mt.) | Carpet Area | No. of Unit |
|-------------------|--------------------------|-------------------|--------------------|--------------|-----------------------------|-------------|-------------|
| GROUND FLOOR PLAN | SPLIT RIGHT SIDE 21 UNIT | DWELLING UNIT     | 45.53              | 45.53        | 3.64                        | 4.45        | 01          |
|                   |                          |                   | Total :            | 45.53        | 3.64                        | 4.45        | 01          |
|                   | Total per Floor:         | Typical Floor = 1 |                    |              |                             |             |             |
|                   |                          | Total :           | 45.53              | 45.53        | 3.64                        | 4.45        | 01          |
| FIRST FLOOR PLAN  | SPLIT RIGHT SIDE 21 UNIT | DWELLING UNIT     | 51.02              | 51.02        | 4.49                        | 8.24        | 00          |
|                   |                          |                   | Total :            | 51.02        | 4.49                        | 8.24        | 00          |
|                   | Total per Floor:         | Typical Floor = 1 |                    |              |                             |             |             |
|                   |                          | Total :           | 51.02              | 51.02        | 4.49                        | 8.24        | 00          |
| -                 | Total:                   | -                 | 96.55              | 96.55        | 8.14                        | 12.69       | 01          |

SCHEDULE OF DOOR:

| BUILDING NAME                      | NAME | LENGTH | HEIGHT | NOS |
|------------------------------------|------|--------|--------|-----|
| BUILDING PLAN (RIGHT SIDE 19 UNIT) | D1   | 0.76   | 2.10   | 04  |
| BUILDING PLAN (RIGHT SIDE 19 UNIT) | D    | 0.91   | 2.10   | 03  |
| BUILDING PLAN (RIGHT SIDE 19 UNIT) | MD   | 1.07   | 2.10   | 01  |
| BUILDING PLAN (RIGHT SIDE 19 UNIT) | D    | 1.07   | 2.10   | 01  |
| BUILDING PLAN (RIGHT SIDE 19 UNIT) | O    | 1.26   | 2.10   | 01  |

OWNER'S NAME AND SIGNATURE

ANKIT ASHOKKUMAR THAKKAR

ARCH/ENG'S NAME & SIGNATURE

RUCHIR M SHETH

SUPERVISOR'S NAME & SIGNATURE

1117AR31032300308

DESIGNATION OF APPROVER :

Town Planner




ISO\_A2\_(594.00\_x\_420.00\_MM)

Based on the aforesaid permission the applicant reserves the rights to commence the construction from the day of issuance. Nevertheless; in case, for procuring the aforesaid permission, any document or system configuration for rules or information or parameters or drawings provided or attached is found to be incorrect or inconsistent with respect to prevailing bye-laws, by any authority or otherwise, the permission granted shall be considered as lapsed.Accuracy of Scrutiny Report and Drawing is subject to accuracy of end-user provided data, 3rd party software/hardware/services, etc. SoftTech Engineers Ltd. is not liable for any damages which may arise from use, or inability to use the Application.Contents highlighted in magenta color are not verified.Texts printed in 'Italics' and 'Blue' color are user inputs, which are not verified and not generated by scrutiny software.

Project Title :PROPOSED RESIDENTIAL LAYOUT AND BUILDING PLAN FOR BUNGALOW 03, ON BLOCK No. 41 ,R.S.NO.22 PAIKI 2, O.P.No.7, F.P.NO. 9 PAIKI , T.P.NO. 1, AT VILL:- NIMETHA, DIST. VADODARA.


Application No. : 1117BDP22230014 Development Permission No. : 1117LD22230004

|             |                  |       |       |
|-------------|------------------|-------|-------|
| Inward No   | ODPS/2022/034585 | Sheet | 5     |
| Inward Date |                  | Scale | 1:100 |

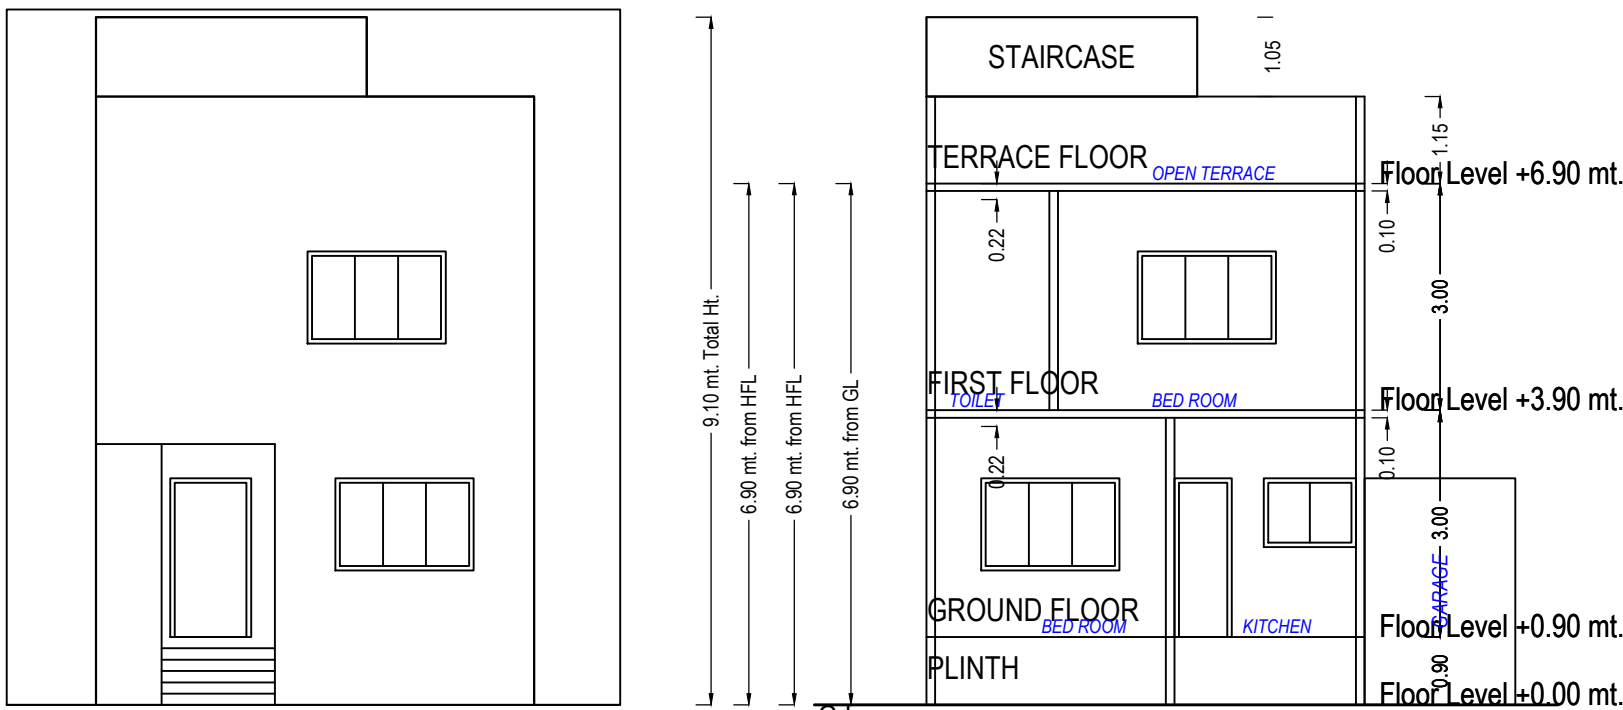

ELEVATION

Section At BUNGALOW 41

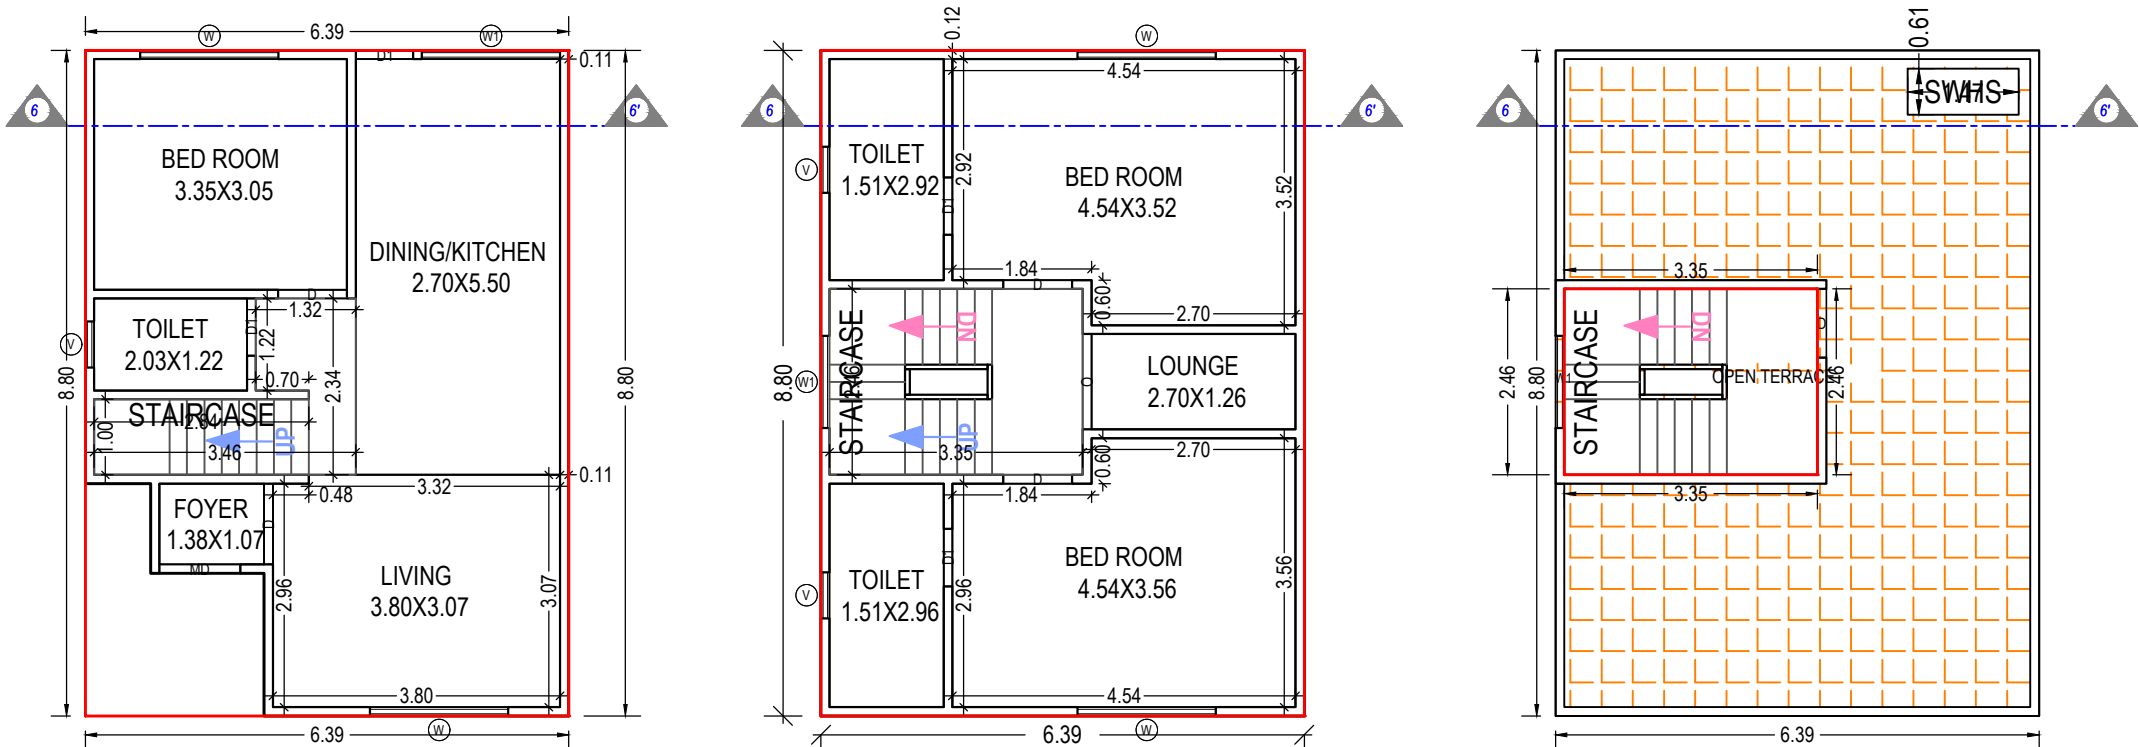

GROUND FLOOR PLAN  
(Proposed)  
(SCALE 1:100)

FIRST FLOOR PLAN  
(Proposed)  
(SCALE 1:100)

TERRACE FLOOR PLAN  
(SCALE 1:100)

UnitBUA Table for Building :BUILDING PLAN (BUNGALOW 41)

| Floor             | Name              | UnitBUA Type      | Gross UnitBUA Area | UnitBUA Area | Deductions (Area in Sq.mt.) |            | Carpet Area | No. of Unit |
|-------------------|-------------------|-------------------|--------------------|--------------|-----------------------------|------------|-------------|-------------|
|                   |                   |                   |                    |              | Wall                        | Stair Case |             |             |
| GROUND FLOOR PLAN | SPLIT BUNGALOW 43 | DWELLING UNIT     | 50.81              | 50.81        | 3.78                        | 5.15       | 41.88       | 01          |
|                   | Total per Floor:  | Typical Floor = 1 |                    |              |                             |            |             |             |
|                   | Total :           |                   | 50.81              | 50.81        | 3.78                        | 5.15       | 41.88       | 01          |
|                   | Total :           |                   | 50.81              | 50.81        | 3.78                        | 5.15       | 41.88       | 01          |
| FIRST FLOOR PLAN  | SPLIT BUNGALOW 43 | DWELLING UNIT     | 56.30              | 56.30        | 4.77                        | 8.24       | 43.29       | 00          |
|                   | Total per Floor:  | Typical Floor = 1 |                    |              |                             |            |             |             |
|                   | Total :           |                   | 56.30              | 56.30        | 4.77                        | 8.24       | 43.29       | 00          |
|                   | Total :           |                   | 56.30              | 56.30        | 4.77                        | 8.24       | 43.29       | 00          |
| -                 | Total:            | -                 | 107.11             | 107.11       | 8.55                        | 13.39      | 85.17       | 01          |

Staircase Checks (Table 8a-1)

| Floor Name         | StairCase Name | Flight Width | Tread Width | Riser Height |
|--------------------|----------------|--------------|-------------|--------------|
| GROUND FLOOR PLAN  | STAIRCASE      | 1.00         | 0.23        | 0.33         |
| FIRST FLOOR PLAN   | STAIRCASE      | 1.00         | 0.23        | 0.20         |
| TERRACE FLOOR PLAN | STAIRCASE      | 1.00         | 0.23        | 0.00         |

Building :BUILDING PLAN (BUNGALOW 41)

| Floor Name                      | Total Built Up Area (Sq.mt.) | Deductions from FSI(Area in Sq.mt.) |       | Proposed FSI Area (Sq.mt.) | Total FSI Area (Sq.mt.) | No. of Unit |
|---------------------------------|------------------------------|-------------------------------------|-------|----------------------------|-------------------------|-------------|
|                                 |                              | StairCase                           | Resi. |                            |                         |             |
| Ground Floor                    | 50.81                        | 5.15                                | 45.66 | 45.66                      | 45.66                   | 01          |
| First Floor                     | 56.30                        | 8.24                                | 48.06 | 48.06                      | 48.06                   | 00          |
| Terrace Floor                   | 8.24                         | 8.24                                | 0.00  | 0.00                       | 0.00                    | 00          |
| Total:                          | 115.35                       | 21.63                               | 93.72 | 93.72                      | 93.72                   | 01          |
| Total Number of Same Buildings: | 1                            |                                     |       |                            |                         |             |
| Total:                          | 115.35                       | 21.63                               | 93.72 | 93.72                      | 93.72                   | 01          |

SCHEDULE OF WINDOW/VENTILATION:

| BUILDING NAME               | NAME | LENGTH | HEIGHT | NOS |
|-----------------------------|------|--------|--------|-----|
| BUILDING PLAN (BUNGALOW 41) | V    | 0.61   | 1.00   | 03  |
| BUILDING PLAN (BUNGALOW 41) | W1   | 1.22   | 1.20   | 02  |
| BUILDING PLAN (BUNGALOW 41) | W    | 1.83   | 1.20   | 04  |
| BUILDING PLAN (BUNGALOW 41) | W1   | 1.83   | 1.20   | 01  |

SCHEDULE OF DOOR:

| BUILDING NAME               | NAME | LENGTH | HEIGHT | NOS |
|-----------------------------|------|--------|--------|-----|
| BUILDING PLAN (BUNGALOW 41) | D1   | 0.76   | 2.10   | 04  |
| BUILDING PLAN (BUNGALOW 41) | D    | 0.91   | 2.10   | 03  |
| BUILDING PLAN (BUNGALOW 41) | MD   | 1.07   | 2.10   | 01  |
| BUILDING PLAN (BUNGALOW 41) | D    | 1.07   | 2.10   | 01  |
| BUILDING PLAN (BUNGALOW 41) | O    | 1.26   | 2.10   | 01  |

|                                                                                       |                                                                                       |
|---------------------------------------------------------------------------------------|---------------------------------------------------------------------------------------|
| OWNER'S NAME AND SIGNATURE                                                            |                                                                                       |
| ANKIT ASHOKKUMAR THAKKAR                                                              |                                                                                       |
| ARCH/ENG'S NAME & SIGNATURE                                                           | STRUCTURE ENGINEER                                                                    |
| RUCHIR M SHETH                                                                        |                                                                                       |
| 1117AR31032300308                                                                     |                                                                                       |
| SUPERVISOR'S NAME & SIGNATURE                                                         | DATE OF APPROVAL                                                                      |
|                                                                                       | 21/04/2022                                                                            |
| DESIGNATION OF APPROVER : Town Planner                                                |                                                                                       |
|  |  |


Grant of the permission is subject to the conditions mentioned in the permission letter. Permission letter and approved Plan PDF can be downloaded by scanning the QR code.

Project Title :PROPOSED RESIDENTIAL LAYOUT AND BUILDING PLAN FOR BUNGALOW 42, ON BLOCK No. 27 ,R.S.NO.22 PAIKI 2, O.P.No.7, F.P.NO. 9 PAIKI , T.P.NO. 1, AT VILL:- NIMETHA, DIST. VADODARA.

Application No. : 1117BDP22230014


Development Permission No. : 1117LD22230004

|             |                  |       |       |
|-------------|------------------|-------|-------|
| Inward No   | ODPS/2022/034585 | Sheet | 6     |
| Inward Date |                  | Scale | 1:100 |

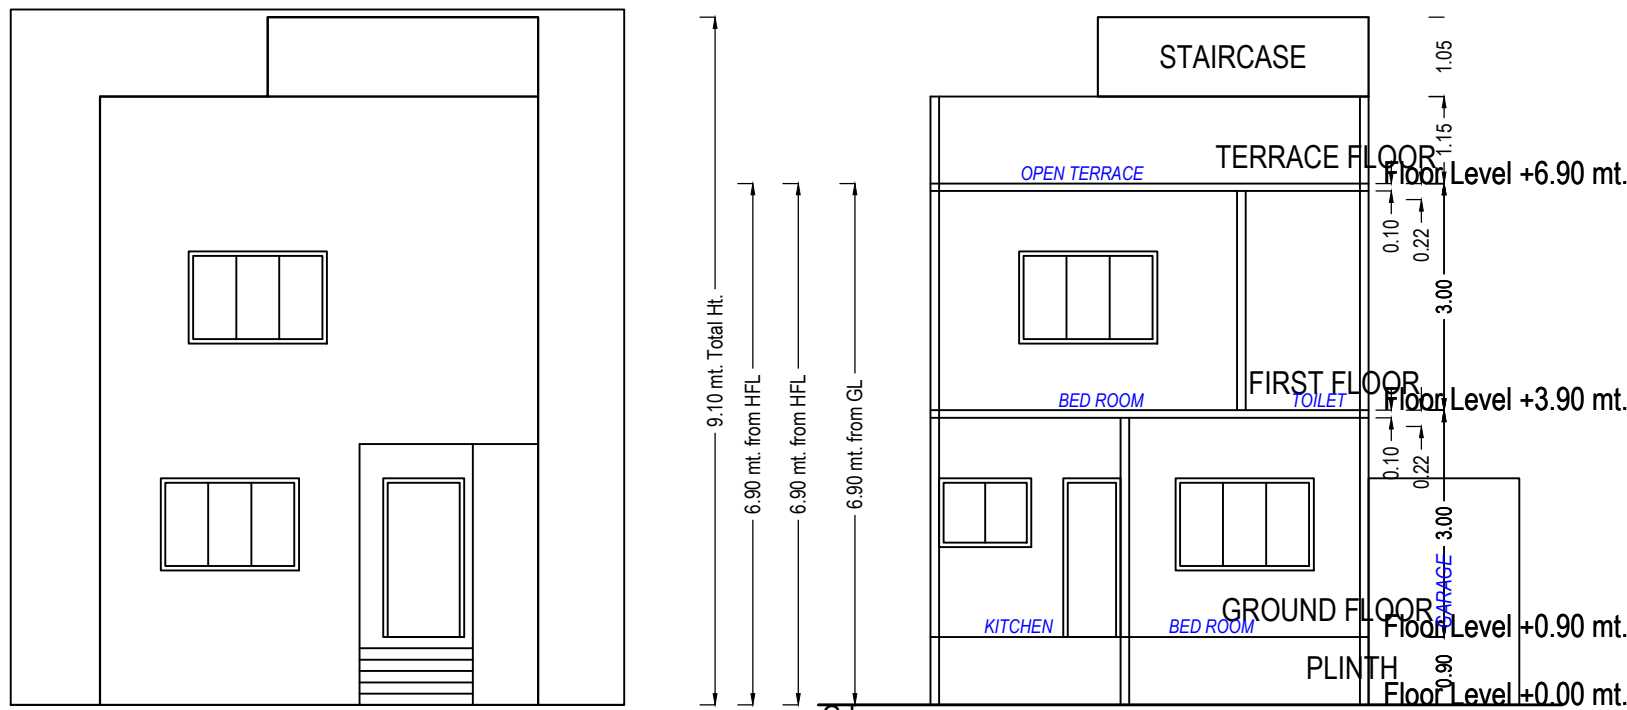

ELEVATION

Section At BUNGALOW 42

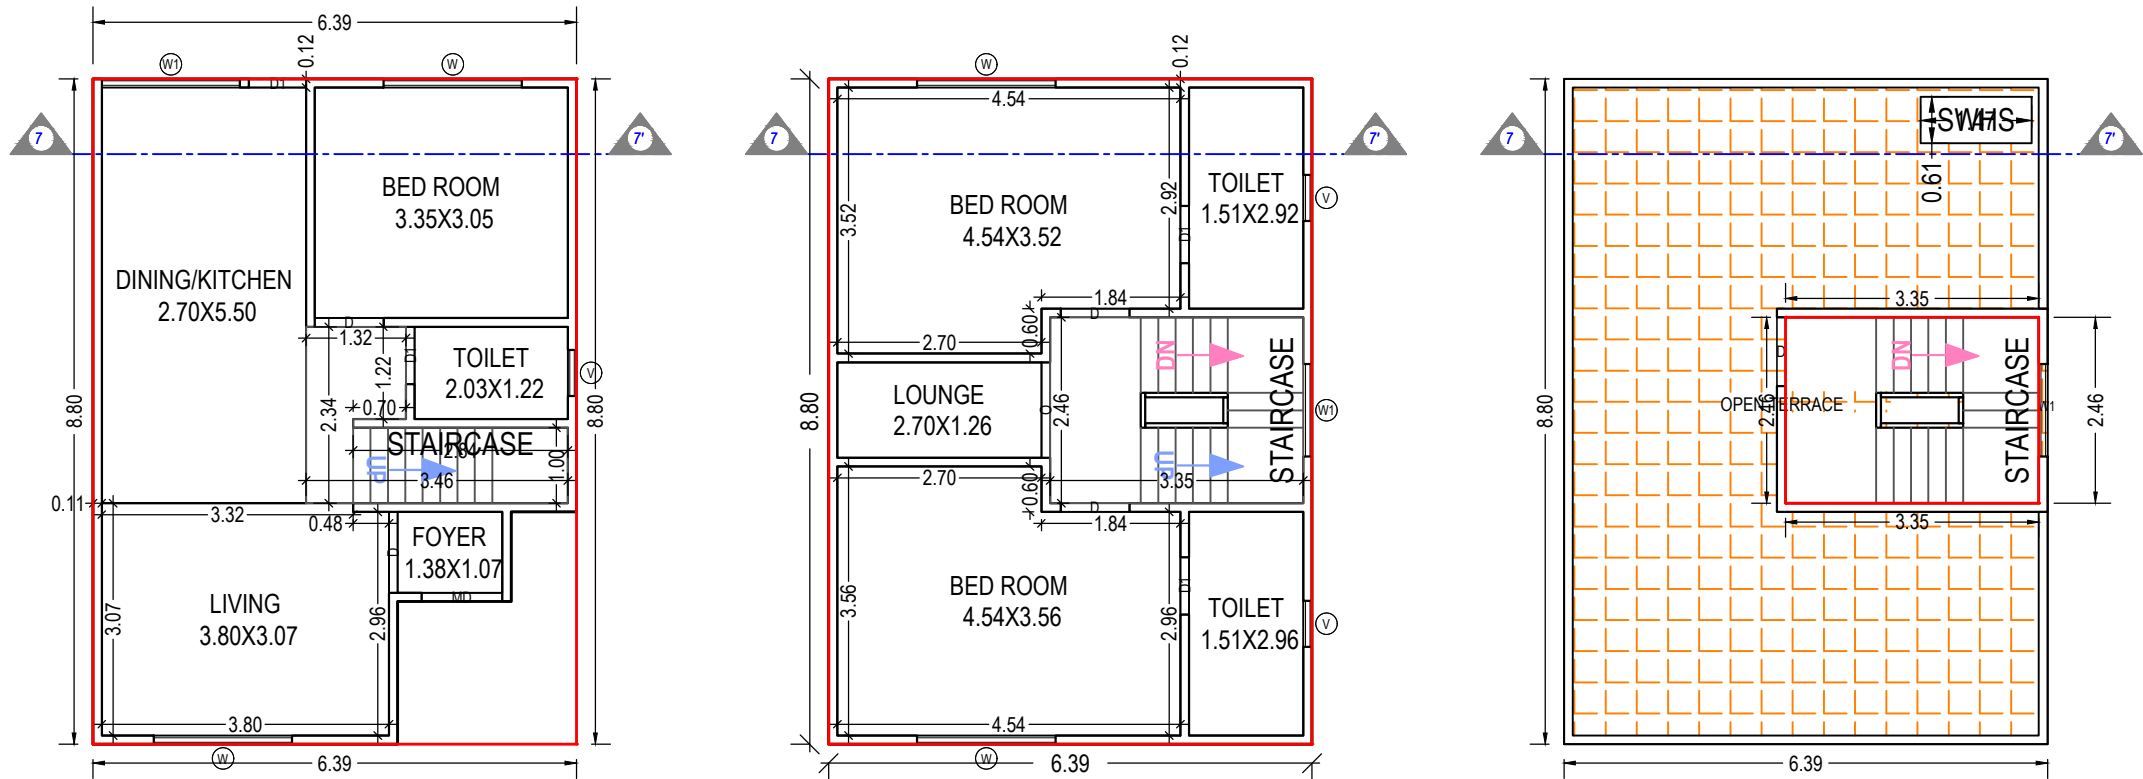

GROUND FLOOR PLAN  
(Proposed)  
(SCALE 1:100)

FIRST FLOOR PLAN  
(Proposed)  
(SCALE 1:100)

TERRACE FLOOR PLAN  
(SCALE 1:100)

UnitBUA Table for Building :BUILDING PLAN (BUNGALOW 42)

| Floor             | Name              | UnitBUA Type      | Gross UnitBUA Area | UnitBUA Area | Deductions (Area in Sq.mt.) |            | Carpet Area | No. of Unit |
|-------------------|-------------------|-------------------|--------------------|--------------|-----------------------------|------------|-------------|-------------|
|                   |                   |                   |                    |              | Wall                        | Stair Case |             |             |
| GROUND FLOOR PLAN | SPLIT BUNGALOW 44 | DWELLING UNIT     | 50.81              | 50.81        | 3.78                        | 5.15       | 41.88       | 01          |
|                   | Total per Floor:  | Typical Floor = 1 | 50.81              | 50.81        | 3.78                        | 5.15       | 41.88       | 01          |
|                   | Total :           |                   | 50.81              | 50.81        | 3.78                        | 5.15       | 41.88       | 01          |
|                   | Total :           |                   | 50.81              | 50.81        | 3.78                        | 5.15       | 41.88       | 01          |
| FIRST FLOOR PLAN  | SPLIT BUNGALOW 44 | DWELLING UNIT     | 56.30              | 56.30        | 4.77                        | 8.24       | 43.29       | 00          |
|                   | Total per Floor:  | Typical Floor = 1 | 56.30              | 56.30        | 4.77                        | 8.24       | 43.29       | 00          |
|                   | Total :           |                   | 56.30              | 56.30        | 4.77                        | 8.24       | 43.29       | 00          |
|                   | Total :           |                   | 56.30              | 56.30        | 4.77                        | 8.24       | 43.29       | 00          |
| -                 | Total:            | -                 | -                  | -            | -                           | -          | -           | -           |
| Total:            | -                 | -                 | 107.11             | 107.11       | 8.55                        | 13.39      | 85.17       | 01          |

Building :BUILDING PLAN (BUNGALOW 42)

| Floor Name                      | Total Built Up Area (Sq.mt.) | Deductions from FSI(Area in Sq.mt.) |       | Proposed FSI Area (Sq.mt.) | Total FSI Area (Sq.mt.) | No. of Unit |
|---------------------------------|------------------------------|-------------------------------------|-------|----------------------------|-------------------------|-------------|
|                                 |                              | StairCase                           | Resi. |                            |                         |             |
| Ground Floor                    | 50.81                        | 5.15                                | 45.66 | 45.66                      | 45.66                   | 01          |
| First Floor                     | 56.30                        | 8.24                                | 48.06 | 48.06                      | 48.06                   | 00          |
| Terrace Floor                   | 8.24                         | 8.24                                | 0.00  | 0.00                       | 0.00                    | 00          |
| Total:                          | 115.35                       | 21.63                               | 93.72 | 93.72                      | 93.72                   | 01          |
| Total Number of Same Buildings: | 1                            |                                     |       |                            |                         |             |
| Total:                          | 115.35                       | 21.63                               | 93.72 | 93.72                      | 93.72                   | 01          |

Staircase Checks (Table 8a-1)

| Floor Name         | StairCase Name | Flight Width | Tread Width | Riser Height |
|--------------------|----------------|--------------|-------------|--------------|
| GROUND FLOOR PLAN  | STAIRCASE      | 1.00         | 0.23        | 0.33         |
| FIRST FLOOR PLAN   | STAIRCASE      | 1.00         | 0.23        | 0.20         |
| TERRACE FLOOR PLAN | STAIRCASE      | 1.00         | 0.23        | 0.00         |

SCHEDULE OF WINDOW/VENTILATION:

| BUILDING NAME               | NAME | LENGTH | HEIGHT | NOS |
|-----------------------------|------|--------|--------|-----|
| BUILDING PLAN (BUNGALOW 42) | V    | 0.61   | 1.00   | 03  |
| BUILDING PLAN (BUNGALOW 42) | W1   | 1.22   | 1.20   | 02  |
| BUILDING PLAN (BUNGALOW 42) | W    | 1.83   | 1.20   | 04  |
| BUILDING PLAN (BUNGALOW 42) | W1   | 1.83   | 1.20   | 01  |

SCHEDULE OF DOOR:

| BUILDING NAME               | NAME | LENGTH | HEIGHT | NOS |
|-----------------------------|------|--------|--------|-----|
| BUILDING PLAN (BUNGALOW 42) | D1   | 0.76   | 2.10   | 04  |
| BUILDING PLAN (BUNGALOW 42) | D    | 0.91   | 2.10   | 03  |
| BUILDING PLAN (BUNGALOW 42) | MD   | 1.07   | 2.10   | 01  |
| BUILDING PLAN (BUNGALOW 42) | D    | 1.07   | 2.10   | 01  |
| BUILDING PLAN (BUNGALOW 42) | O    | 1.26   | 2.10   | 01  |

|                                                                                       |                                                                                       |
|---------------------------------------------------------------------------------------|---------------------------------------------------------------------------------------|
| OWNER'S NAME AND SIGNATURE                                                            |                                                                                       |
| ANKIT ASHOKKUMAR THAKKAR                                                              |                                                                                       |
| ARCH/ENG'S NAME & SIGNATURE                                                           | STRUCTURE ENGINEER                                                                    |
| RUCHIR M SHETH                                                                        |                                                                                       |
| 1117AR31032300308                                                                     |                                                                                       |
| SUPERVISOR'S NAME & SIGNATURE                                                         | DATE OF APPROVAL                                                                      |
|                                                                                       | 21/04/2022                                                                            |
| DESIGNATION OF APPROVER : Town Planner                                                |                                                                                       |
|  |  |

Grant of the permission is subject to the conditions mentioned in the permission letter. Permission letter and approved Plan PDF can be downloaded by scanning the QR code.

ISO\_A2\_(594.00\_x\_420.00\_MM)


Based on the aforesaid permission the applicant reserves the rights to commence the construction from the day of issuance. Nevertheless; in case, for procuring the aforesaid permission, any document or system configuration for rules or information or parameters or drawings provided or attached is found to be incorrect or inconsistent with respect to prevailing bye-laws, by any authority or otherwise, the permission granted shall be considered as lapsed.Accuracy of Scrutiny Report and Drawing is subject to accuracy of end-user provided data, 3rd party software/hardware/services, etc. SoftTech Engineers Ltd. is not liable for any damages which may arise from use, or inability to use the Application.Contents highlighted in magenta color are not verified.Texts printed in 'Italics' and 'Blue' color are user inputs, which are not verified and not generated by scrutiny software.

Project Title :PROPOSED RESIDENTIAL LAYOUT AND BUILDING PLAN FOR BUNGALOW 17, ON BLOCK No. 27 ,R.S.NO.22 PAIKI 2, O.P.No.7, F.P.NO. 9 PAIKI , T.P.NO. 1, AT VILL:- NIMETHA, DIST. VADODARA.


Application No. : 1117BDP22230014

Development Permission No. : 1117LD22230004


|             |                  |       |       |
|-------------|------------------|-------|-------|
| Inward No   | ODPS/2022/034585 | Sheet | 7     |
| Inward Date |                  | Scale | 1:100 |

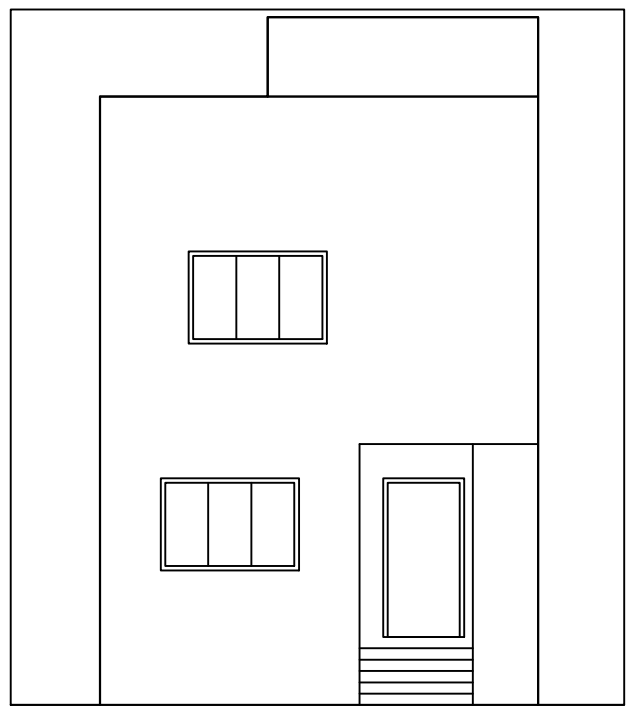


ELEVATION

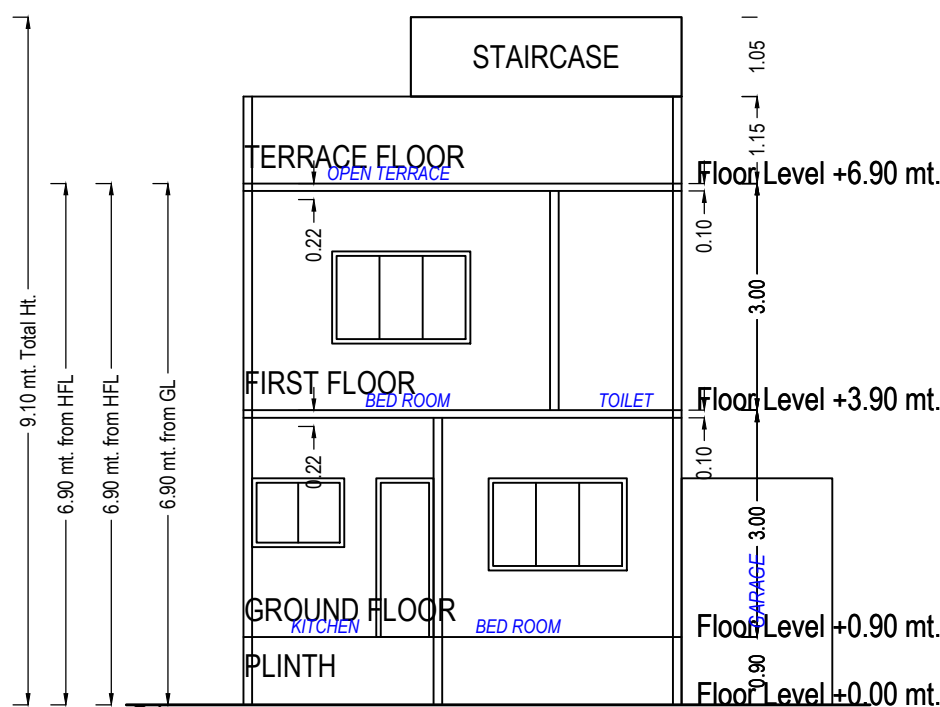


Section At BUNGALOW 17

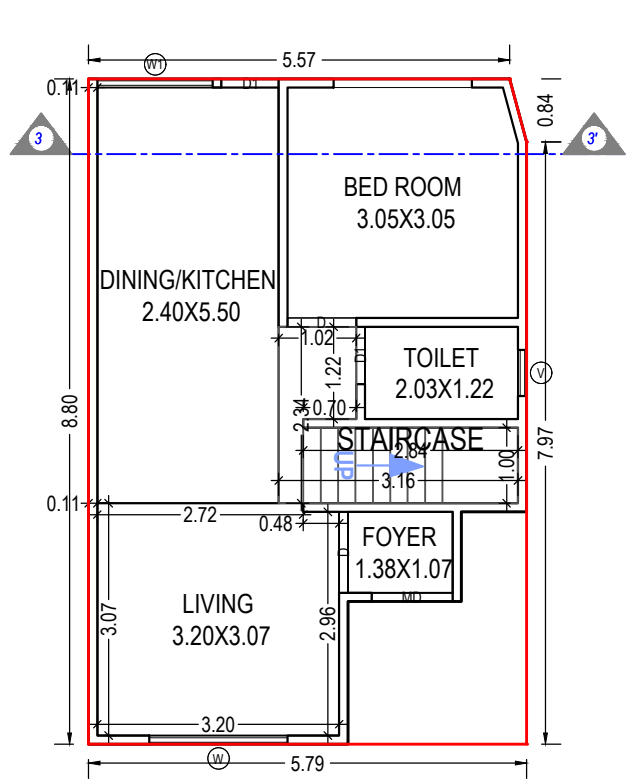

GROUND FLOOR PLAN  
(Proposed)  
(SCALE 1:100)

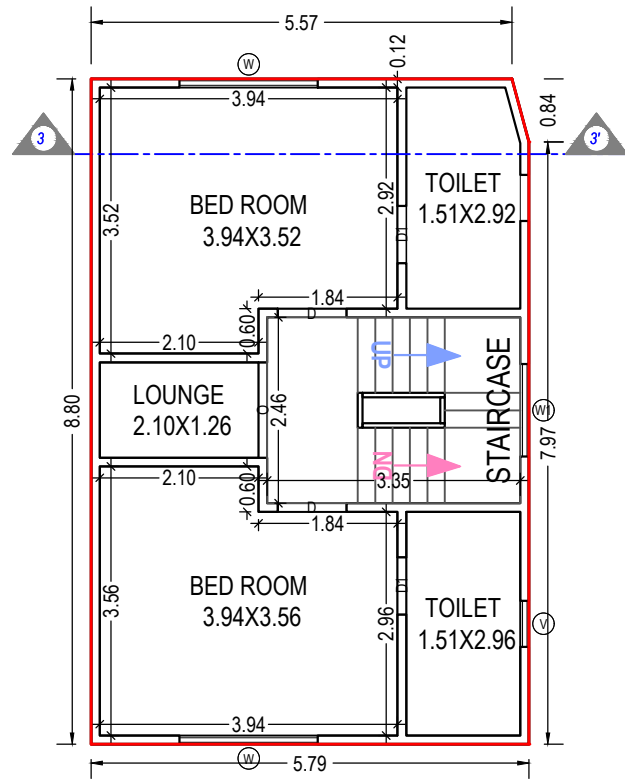

FIRST FLOOR PLAN  
(Proposed)  
(SCALE 1:100)

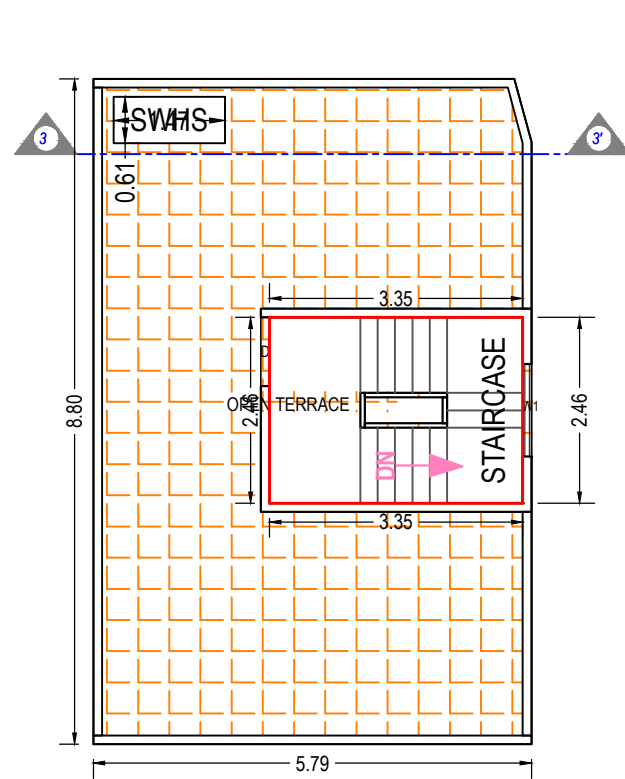

TERRACE FLOOR PLAN  
(SCALE 1:100)

UnitBUA Table for Building :BUILDING PLAN (BUNGALOW 17)

| Floor             | Name              | UnitBUA Type      | Gross UnitBUA Area | UnitBUA Area | Deductions (Area in Sq.mt.) |            | Carpet Area | No. of Unit |
|-------------------|-------------------|-------------------|--------------------|--------------|-----------------------------|------------|-------------|-------------|
|                   |                   |                   |                    |              | Wall                        | Stair Case |             |             |
| GROUND FLOOR PLAN | SPLIT BUNGALOW 17 | DWELLING UNIT     | 45.43              | 45.43        | 3.62                        | 4.45       | 37.36       | 01          |
|                   | Total per Floor:  | Total :           | 45.43              | 45.43        | 3.62                        | 4.45       | 37.36       | 01          |
|                   |                   | Typical Floor = 1 |                    |              |                             |            |             |             |
|                   |                   | Total :           | 45.43              | 45.43        | 3.62                        | 4.45       | 37.36       | 01          |
| FIRST FLOOR PLAN  | SPLIT BUNGALOW 17 | DWELLING UNIT     | 50.92              | 50.92        | 4.47                        | 8.24       | 38.21       | 00          |
|                   | Total per Floor:  | Total :           | 50.92              | 50.92        | 4.47                        | 8.24       | 38.21       | 00          |
|                   |                   | Typical Floor = 1 |                    |              |                             |            |             |             |
|                   |                   | Total :           | 50.92              | 50.92        | 4.47                        | 8.24       | 38.21       | 00          |
| -                 | Total:            | -                 | -                  | -            | -                           | -          | -           | -           |
| Total:            |                   |                   | 96.35              | 96.35        | 8.10                        | 12.69      | 75.57       | 01          |

Staircase Checks (Table 8a-1)

| Floor Name         | StairCase Name | Flight Width | Tread Width | Riser Height |
|--------------------|----------------|--------------|-------------|--------------|
| GROUND FLOOR PLAN  | STAIRCASE      | 1.00         | 0.23        | 0.33         |
| FIRST FLOOR PLAN   | STAIRCASE      | 1.00         | 0.23        | 0.20         |
| TERRACE FLOOR PLAN | STAIRCASE      | 1.00         | 0.23        | 0.00         |

Building :BUILDING PLAN (BUNGALOW 17)

| Floor Name                      | Total Built Up Area (Sq.mt.) | Deductions from FSI(Area in Sq.mt.) |       | Proposed FSI Area (Sq.mt.) | Total FSI Area (Sq.mt.) | No. of Unit |
|---------------------------------|------------------------------|-------------------------------------|-------|----------------------------|-------------------------|-------------|
|                                 |                              | StairCase                           | Resi. |                            |                         |             |
| Ground Floor                    | 45.43                        | 4.45                                | 40.98 | 40.98                      | 40.98                   | 01          |
| First Floor                     | 50.92                        | 8.24                                | 42.68 | 42.68                      | 42.68                   | 00          |
| Terrace Floor                   | 8.24                         | 8.24                                | 0.00  | 0.00                       | 0.00                    | 00          |
| Total:                          | 104.60                       | 20.93                               | 83.66 | 83.66                      | 83.66                   | 01          |
| Total Number of Same Buildings: | 1                            |                                     |       |                            |                         |             |
| Total:                          | 104.60                       | 20.93                               | 83.66 | 83.66                      | 83.66                   | 01          |

SCHEDULE OF WINDOW/VENTILATION:

| BUILDING NAME               | NAME | LENGTH | HEIGHT | NOS |
|-----------------------------|------|--------|--------|-----|
| BUILDING PLAN (BUNGALOW 17) | V    | 0.61   | 1.00   | 02  |
| BUILDING PLAN (BUNGALOW 17) | W1   | 1.22   | 1.20   | 02  |
| BUILDING PLAN (BUNGALOW 17) | W1   | 1.53   | 1.20   | 01  |
| BUILDING PLAN (BUNGALOW 17) | W    | 1.83   | 1.20   | 03  |

SCHEDULE OF DOOR:

| BUILDING NAME               | NAME | LENGTH | HEIGHT | NOS |
|-----------------------------|------|--------|--------|-----|
| BUILDING PLAN (BUNGALOW 17) | D1   | 0.76   | 2.10   | 04  |
| BUILDING PLAN (BUNGALOW 17) | D    | 0.91   | 2.10   | 02  |
| BUILDING PLAN (BUNGALOW 17) | MD   | 1.07   | 2.10   | 01  |
| BUILDING PLAN (BUNGALOW 17) | D    | 1.07   | 2.10   | 01  |
| BUILDING PLAN (BUNGALOW 17) | O    | 1.26   | 2.10   | 01  |

|                                                                                       |                                                                                       |
|---------------------------------------------------------------------------------------|---------------------------------------------------------------------------------------|
| OWNER'S NAME AND SIGNATURE                                                            |                                                                                       |
| ANKIT ASHOKKUMAR THAKKAR                                                              |                                                                                       |
| ARCH/ENG'S NAME & SIGNATURE                                                           | STRUCTURE ENGINEER                                                                    |
| RUCHIR M SHETH                                                                        |                                                                                       |
| 1117AR31032300308                                                                     |                                                                                       |
| SUPERVISOR'S NAME & SIGNATURE                                                         | DATE OF APPROVAL                                                                      |
|                                                                                       | 21/04/2022                                                                            |
| DESIGNATION OF APPROVER : Town Planner                                                |                                                                                       |
|  |  |

Grant of the permission is subject to the conditions mentioned in the permission letter. Permission letter and approved Plan PDF can be downloaded by scanning the QR code.


ISO\_A2\_(594.00\_x\_420.00\_MM)

Based on the aforesaid permission the applicant reserves the rights to commence the construction from the day of issuance. Nevertheless; in case, for procuring the aforesaid permission, any document or system configuration for rules or information or parameters or drawings provided or attached is found to be incorrect or inconsistent with respect to prevailing bye-laws, by any authority or otherwise, the permission granted shall be considered as lapsed.Accuracy of Scrutiny Report and Drawing is subject to accuracy of end-user provided data, 3rd party software/hardware/services, etc. SoftTech Engineers Ltd. is not liable for any damages which may arise from use, or inability to use the Application.Contents highlighted in magenta color are not verified.Texts printed in 'Italics' and 'Blue' color are user inputs, which are not verified and not generated by scrutiny software.


Project Title :PROPOSED RESIDENTIAL LAYOUT AND BUILDING PLAN FOR BUNGALOW 24, ON BLOCK No. 27 ,R.S.NO.22 PAIKI 2, O.P.No.7, F.P.NO. 9 PAIKI , T.P.NO. 1, AT VILL:- NIMETHA, DIST. VADODARA.

Application No. : 1117BDP22230014 Development Permission No. : 1117LD22230004


|             |                  |       |       |
|-------------|------------------|-------|-------|
| Inward No   | ODPS/2022/034585 | Sheet | 8     |
| Inward Date |                  | Scale | 1:100 |

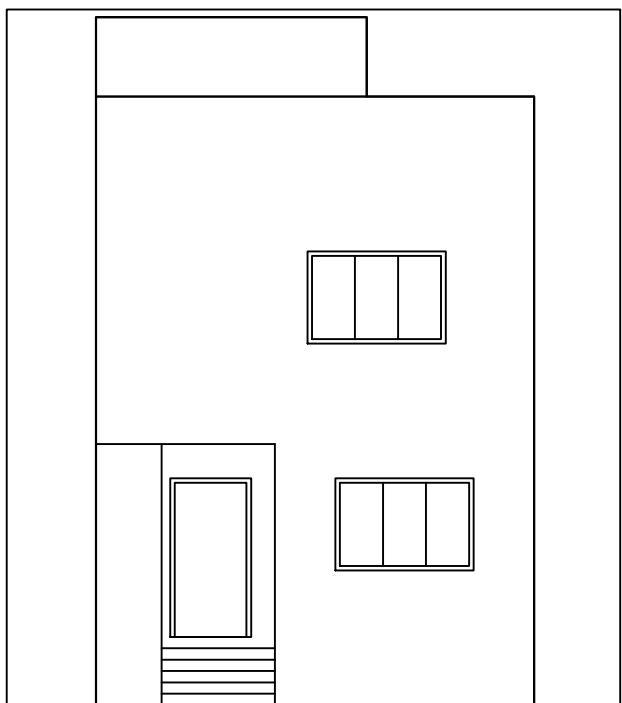


ELEVATION

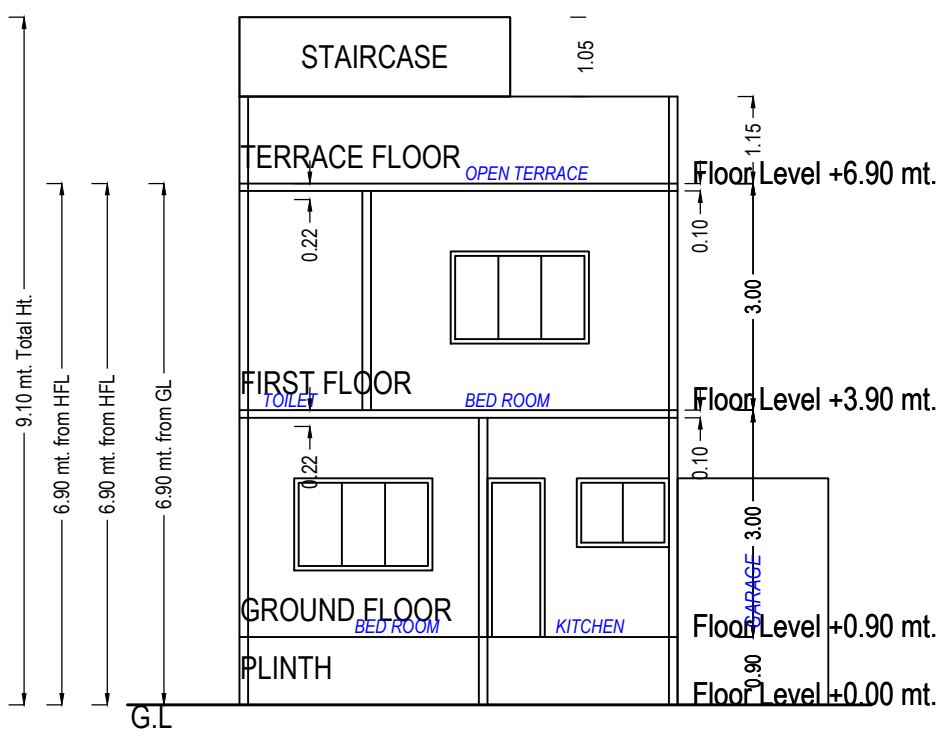


Section At BUNGALOW 24

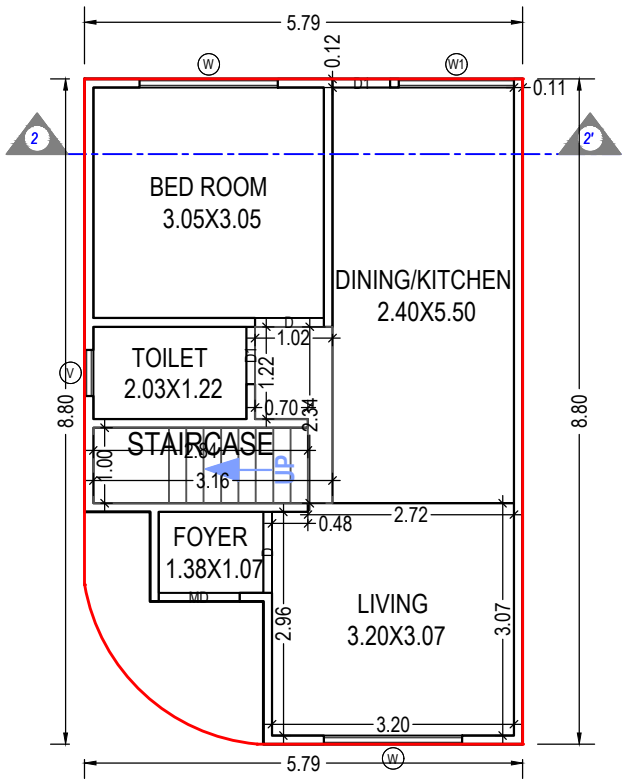

GROUND FLOOR PLAN  
(Proposed)  
(SCALE 1:100)

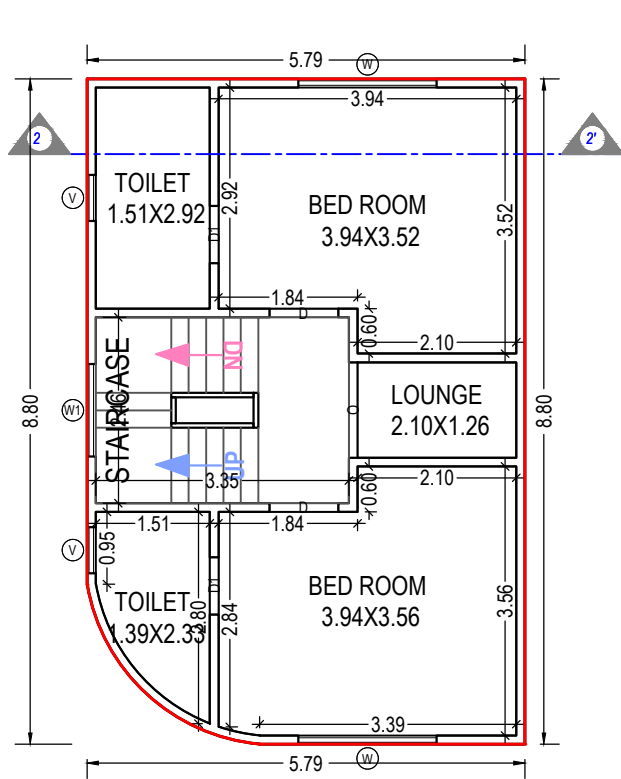

FIRST FLOOR PLAN  
(Proposed)  
(SCALE 1:100)

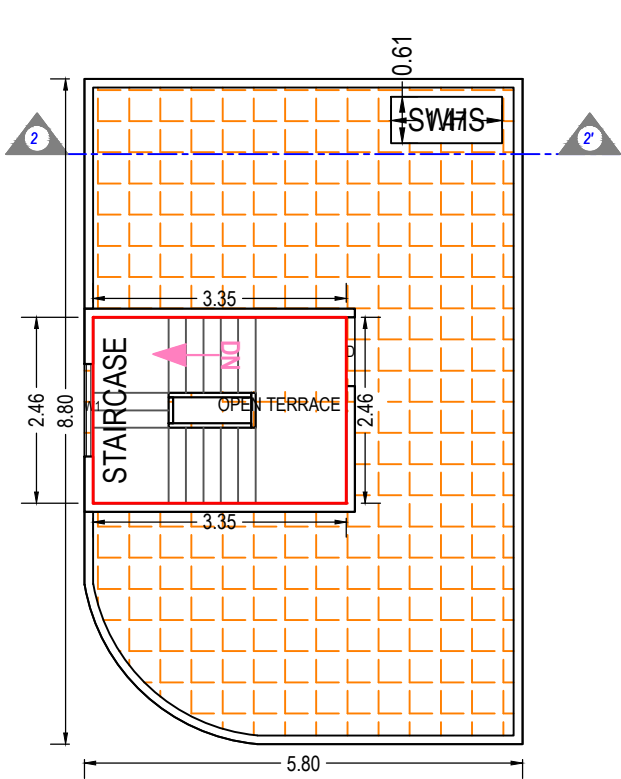

TERRACE FLOOR PLAN  
(SCALE 1:100)

UnitBUA Table for Building :BUILDING PLAN (BUNGALOW 24)

| Floor             | Name              | UnitBUA Type      | Gross UnitBUA Area | UnitBUA Area | Deductions (Area in Sq.mt.) |            | Carpet Area | No. of Unit |
|-------------------|-------------------|-------------------|--------------------|--------------|-----------------------------|------------|-------------|-------------|
|                   |                   |                   |                    |              | Wall                        | Stair Case |             |             |
| GROUND FLOOR PLAN | SPLIT BUNGALOW 23 | DWELLING UNIT     | 45.53              | 45.53        | 3.64                        | 4.45       | 37.44       | 01          |
|                   |                   | Total :           | 45.53              | 45.53        | 3.64                        | 4.45       | 37.44       | 01          |
|                   | Total per Floor:  | Typical Floor = 1 |                    |              |                             |            |             |             |
|                   |                   | Total :           | 45.53              | 45.53        | 3.64                        | 4.45       | 37.44       | 01          |
| FIRST FLOOR PLAN  | SPLIT BUNGALOW 23 | DWELLING UNIT     | 49.73              | 49.73        | 4.36                        | 8.24       | 37.13       | 00          |
|                   |                   | Total :           | 49.73              | 49.73        | 4.36                        | 8.24       | 37.13       | 00          |
|                   | Total per Floor:  | Typical Floor = 1 |                    |              |                             |            |             |             |
|                   |                   | Total :           | 49.73              | 49.73        | 4.36                        | 8.24       | 37.13       | 00          |
| -                 | Total:            | -                 |                    |              |                             |            |             |             |
| Total:            |                   |                   | 95.26              | 95.26        | 8.00                        | 12.69      | 74.57       | 01          |

Staircase Checks (Table 8a-1)

| Floor Name         | StairCase Name | Flight Width | Tread Width | Riser Height |
|--------------------|----------------|--------------|-------------|--------------|
| GROUND FLOOR PLAN  | STAIRCASE      | 1.00         | 0.23        | 0.33         |
| FIRST FLOOR PLAN   | STAIRCASE      | 1.00         | 0.23        | 0.20         |
| TERRACE FLOOR PLAN | STAIRCASE      | 1.00         | 0.23        | 0.00         |

Building :BUILDING PLAN (BUNGALOW 24)

| Floor Name                      | Total Built Up Area (Sq.mt.) | Deductions from FSI(Area in Sq.mt.) |       | Proposed FSI Area (Sq.mt.) | Total FSI Area (Sq.mt.) | No. of Unit |
|---------------------------------|------------------------------|-------------------------------------|-------|----------------------------|-------------------------|-------------|
|                                 |                              | StairCase                           | Resi. |                            |                         |             |
| Ground Floor                    | 45.53                        | 4.45                                | 41.07 | 41.07                      | 41.07                   | 01          |
| First Floor                     | 49.73                        | 8.24                                | 41.49 | 41.49                      | 41.49                   | 00          |
| Terrace Floor                   | 8.24                         | 8.24                                | 0.00  | 0.00                       | 0.00                    | 00          |
| Total:                          | 103.50                       | 20.93                               | 82.56 | 82.56                      | 82.56                   | 01          |
| Total Number of Same Buildings: | 1                            |                                     |       |                            |                         |             |
| Total:                          | 103.50                       | 20.93                               | 82.56 | 82.56                      | 82.56                   | 01          |

SCHEDULE OF WINDOW/VENTILATION:

| BUILDING NAME               | NAME | LENGTH | HEIGHT | NOS |
|-----------------------------|------|--------|--------|-----|
| BUILDING PLAN (BUNGALOW 24) | V    | 0.61   | 1.00   | 03  |
| BUILDING PLAN (BUNGALOW 24) | W1   | 1.22   | 1.20   | 02  |
| BUILDING PLAN (BUNGALOW 24) | W1   | 1.53   | 1.20   | 01  |
| BUILDING PLAN (BUNGALOW 24) | W    | 1.83   | 1.20   | 04  |

SCHEDULE OF DOOR:

| BUILDING NAME               | NAME | LENGTH | HEIGHT | NOS |
|-----------------------------|------|--------|--------|-----|
| BUILDING PLAN (BUNGALOW 24) | D1   | 0.76   | 2.10   | 04  |
| BUILDING PLAN (BUNGALOW 24) | D    | 0.91   | 2.10   | 03  |
| BUILDING PLAN (BUNGALOW 24) | MD   | 1.07   | 2.10   | 01  |
| BUILDING PLAN (BUNGALOW 24) | D    | 1.07   | 2.10   | 01  |
| BUILDING PLAN (BUNGALOW 24) | O    | 1.26   | 2.10   | 01  |

|                                                                                       |                                                                                       |
|---------------------------------------------------------------------------------------|---------------------------------------------------------------------------------------|
| OWNER'S NAME AND SIGNATURE                                                            |                                                                                       |
| ANKIT ASHOKKUMAR THAKKAR                                                              |                                                                                       |
| ARCH/ENG'S NAME & SIGNATURE                                                           | STRUCTURE ENGINEER                                                                    |
| RUCHIR M SHETH                                                                        |                                                                                       |
| 1117AR31032300308                                                                     |                                                                                       |
| SUPERVISOR'S NAME & SIGNATURE                                                         | DATE OF APPROVAL                                                                      |
|                                                                                       | 21/04/2022                                                                            |
| DESIGNATION OF APPROVER : Town Planner                                                |                                                                                       |
|  |  |


Grant of the permission is subject to the conditions mentioned in the permission letter. Permission letter and approved Plan PDF can be downloaded by scanning the QR code.

Project Title :PROPOSED RESIDENTIAL LAYOUT AND BUILDING PLAN FOR BUNGALOW 23, ON BLOCK No. 27 ,R.S.NO.22 PAIKI 2, O.P.No.7, F.P.NO. 9 PAIKI , T.P.NO. 1, AT VILL:- NIMETHA, DIST. VADODARA.


Application No. : 1117BDP22230014

Development Permission No. : 1117LD22230004


|             |                  |       |       |
|-------------|------------------|-------|-------|
| Inward No   | ODPS/2022/034585 | Sheet | 9     |
| Inward Date |                  | Scale | 1:100 |

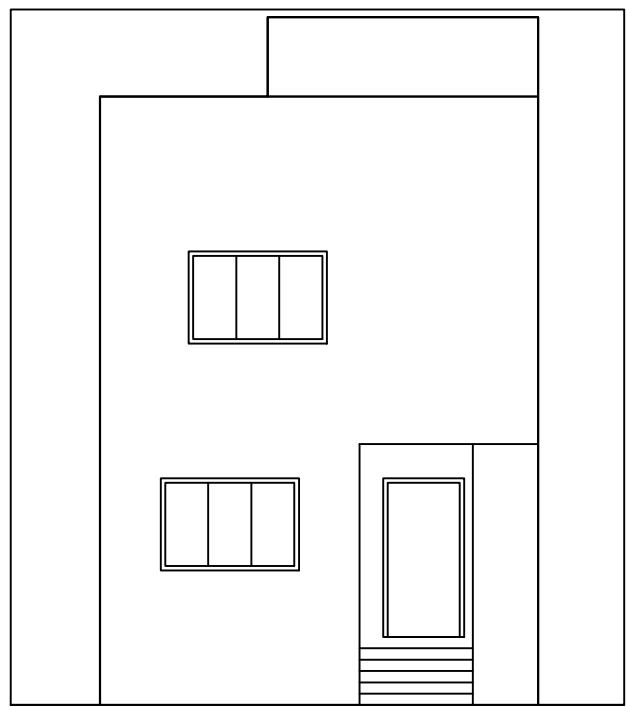


ELEVATION

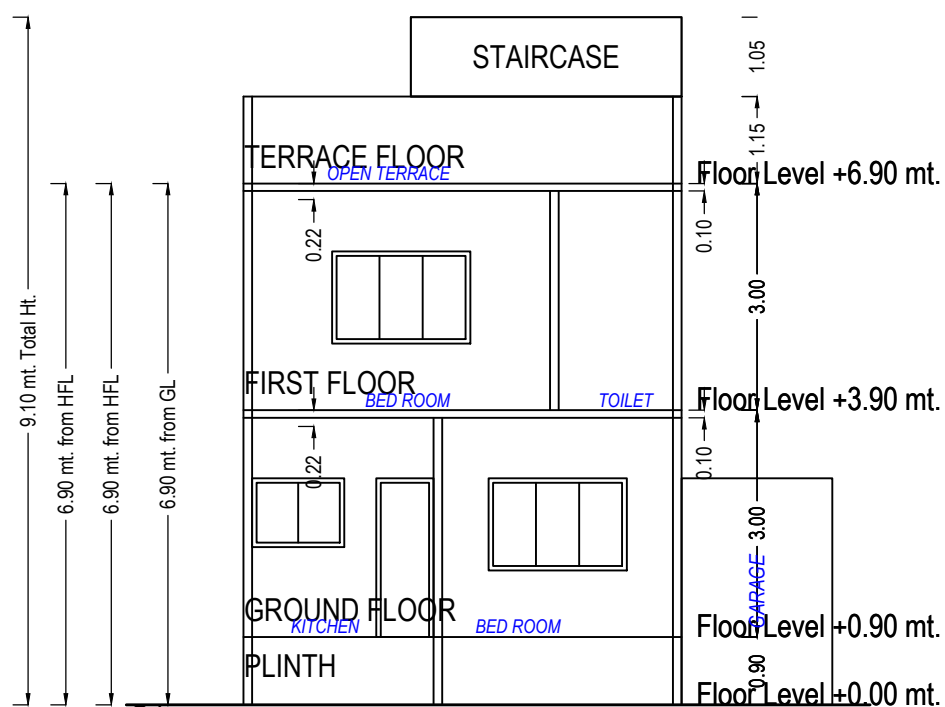


Section At BUNGALOW 23

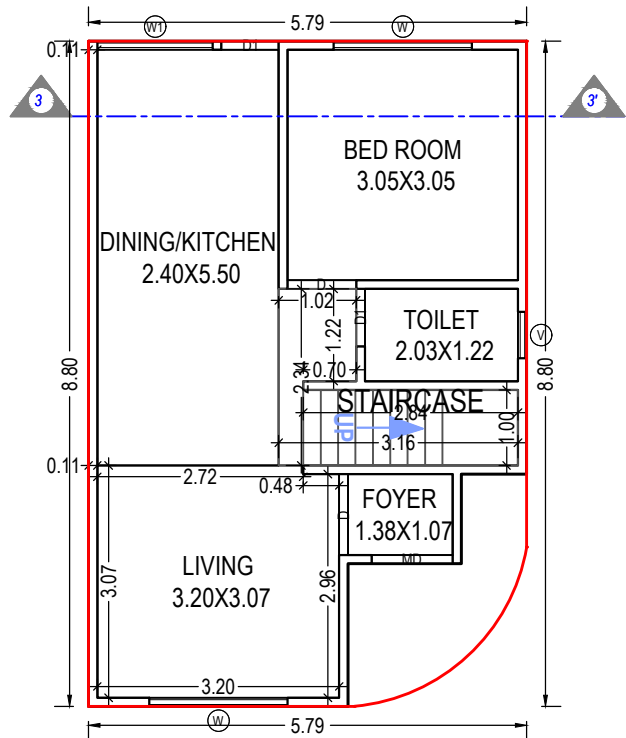

GROUND FLOOR PLAN  
(Proposed)  
(SCALE 1:100)

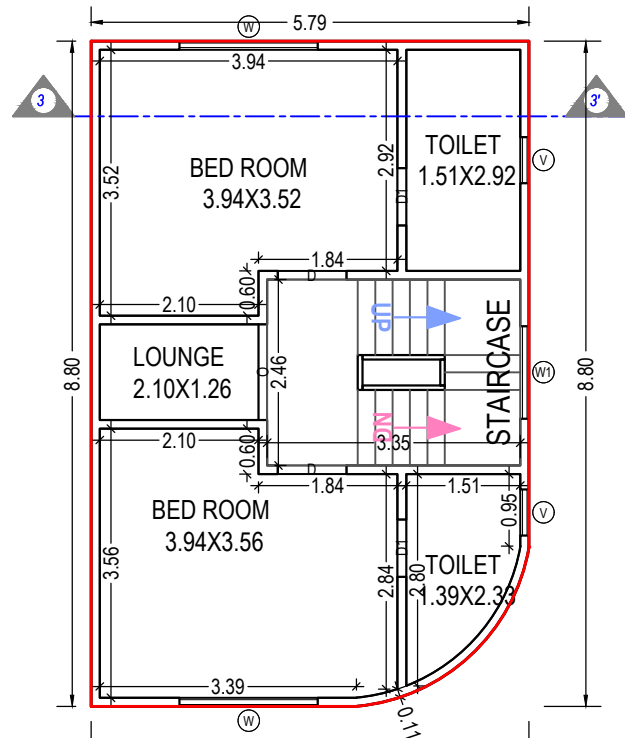

FIRST FLOOR PLAN  
(Proposed)  
(SCALE 1:100)

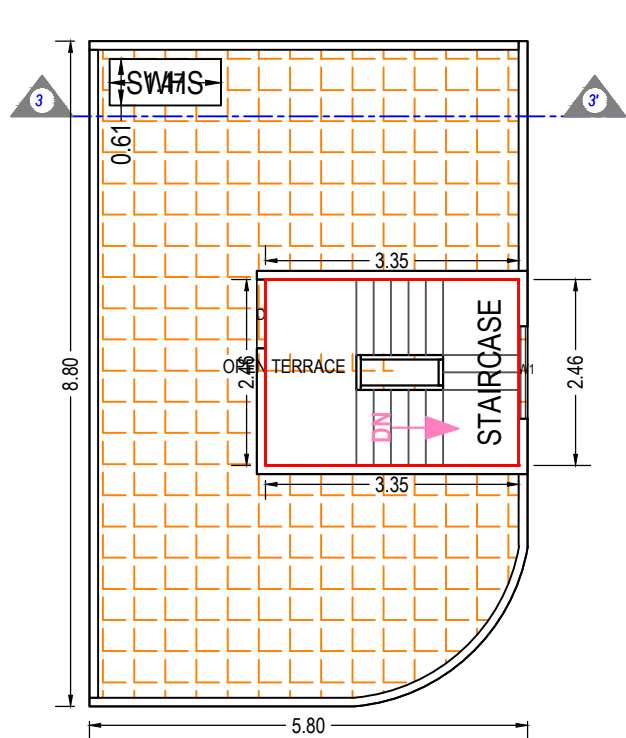

TERRACE FLOOR PLAN  
(SCALE 1:100)

UnitBUA Table for Building :BUILDING PLAN (BUNGALOW 23)

| Floor             | Name              | UnitBUA Type      | Gross UnitBUA Area | UnitBUA Area | Deductions (Area in Sq.mt.) |            | Carpet Area | No. of Unit |
|-------------------|-------------------|-------------------|--------------------|--------------|-----------------------------|------------|-------------|-------------|
|                   |                   |                   |                    |              | Wall                        | Stair Case |             |             |
| GROUND FLOOR PLAN | SPLIT BUNGALOW 24 | DWELLING UNIT     | 45.53              | 45.53        | 3.64                        | 4.45       | 37.44       | 01          |
|                   | Total per Floor:  | Typical Floor = 1 | 45.53              | 45.53        | 3.64                        | 4.45       | 37.44       | 01          |
|                   | Total :           |                   | 45.53              | 45.53        | 3.64                        | 4.45       | 37.44       | 01          |
|                   | Total :           |                   | 45.53              | 45.53        | 3.64                        | 4.45       | 37.44       | 01          |
| FIRST FLOOR PLAN  | SPLIT BUNGALOW 24 | DWELLING UNIT     | 49.73              | 49.73        | 4.36                        | 8.24       | 37.13       | 00          |
|                   | Total per Floor:  | Typical Floor = 1 | 49.73              | 49.73        | 4.36                        | 8.24       | 37.13       | 00          |
|                   | Total :           |                   | 49.73              | 49.73        | 4.36                        | 8.24       | 37.13       | 00          |
|                   | Total :           |                   | 49.73              | 49.73        | 4.36                        | 8.24       | 37.13       | 00          |
| -                 | Total:            | -                 | 95.26              | 95.26        | 8.00                        | 12.69      | 74.57       | 01          |

Staircase Checks (Table 8a-1)

| Floor Name         | StairCase Name | Flight Width | Tread Width | Riser Height |
|--------------------|----------------|--------------|-------------|--------------|
| GROUND FLOOR PLAN  | STAIRCASE      | 1.00         | 0.23        | 0.33         |
| FIRST FLOOR PLAN   | STAIRCASE      | 1.00         | 0.23        | 0.20         |
| TERRACE FLOOR PLAN | STAIRCASE      | 1.00         | 0.23        | 0.00         |

Building :BUILDING PLAN (BUNGALOW 23)

| Floor Name                      | Total Built Up Area (Sq.mt.) | Deductions from FSI(Area in Sq.mt.) |       | Proposed FSI Area (Sq.mt.) | Total FSI Area (Sq.mt.) | No. of Unit |
|---------------------------------|------------------------------|-------------------------------------|-------|----------------------------|-------------------------|-------------|
|                                 |                              | StairCase                           | Resi. |                            |                         |             |
| Ground Floor                    | 45.53                        | 4.45                                | 41.07 | 41.07                      | 41.07                   | 01          |
| First Floor                     | 49.73                        | 8.24                                | 41.49 | 41.49                      | 41.49                   | 00          |
| Terrace Floor                   | 8.24                         | 8.24                                | 0.00  | 0.00                       | 0.00                    | 00          |
| Total:                          | 103.50                       | 20.93                               | 82.56 | 82.56                      | 82.56                   | 01          |
| Total Number of Same Buildings: | 1                            |                                     |       |                            |                         |             |
| Total:                          | 103.50                       | 20.93                               | 82.56 | 82.56                      | 82.56                   | 01          |

SCHEDULE OF WINDOW/VENTILATION:

| BUILDING NAME               | NAME | LENGTH | HEIGHT | NOS |
|-----------------------------|------|--------|--------|-----|
| BUILDING PLAN (BUNGALOW 23) | V    | 0.61   | 1.00   | 03  |
| BUILDING PLAN (BUNGALOW 23) | W1   | 1.22   | 1.20   | 02  |
| BUILDING PLAN (BUNGALOW 23) | W1   | 1.53   | 1.20   | 01  |
| BUILDING PLAN (BUNGALOW 23) | W    | 1.83   | 1.20   | 04  |

SCHEDULE OF DOOR:

| BUILDING NAME               | NAME | LENGTH | HEIGHT | NOS |
|-----------------------------|------|--------|--------|-----|
| BUILDING PLAN (BUNGALOW 23) | D1   | 0.76   | 2.10   | 04  |
| BUILDING PLAN (BUNGALOW 23) | D    | 0.91   | 2.10   | 03  |
| BUILDING PLAN (BUNGALOW 23) | MD   | 1.07   | 2.10   | 01  |
| BUILDING PLAN (BUNGALOW 23) | D    | 1.07   | 2.10   | 01  |
| BUILDING PLAN (BUNGALOW 23) | O    | 1.26   | 2.10   | 01  |


|                                                                                       |                                                                                       |
|---------------------------------------------------------------------------------------|---------------------------------------------------------------------------------------|
| OWNER'S NAME AND SIGNATURE                                                            |                                                                                       |
| ANKIT ASHOKKUMAR THAKKAR                                                              |                                                                                       |
| ARCH/ENG'S NAME & SIGNATURE                                                           | STRUCTURE ENGINEER                                                                    |
| RUCHIR M SHETH                                                                        |                                                                                       |
| 1117AR31032300308                                                                     |                                                                                       |
| SUPERVISOR'S NAME & SIGNATURE                                                         | DATE OF APPROVAL                                                                      |
|                                                                                       | 21/04/2022                                                                            |
| DESIGNATION OF APPROVER : Town Planner                                                |                                                                                       |
|  |  |

Grant of the permission is subject to the conditions mentioned in the permission letter. Permission letter and approved Plan PDF can be downloaded by scanning the QR code.

ISO\_A2\_(594.00\_x\_420.00\_MM)


Based on the aforesaid permission the applicant reserves the rights to commence the construction from the day of issuance. Nevertheless; in case, for procuring the aforesaid permission, any document or system configuration for rules or information or parameters or drawings provided or attached is found to be incorrect or inconsistent with respect to prevailing bye-laws, by any authority or otherwise, the permission granted shall be considered as lapsed.Accuracy of Scrutiny Report and Drawing is subject to accuracy of end-user provided data, 3rd party software/hardware/services, etc. SoftTech Engineers Ltd. is not liable for any damages which may arise from use, or inability to use the Application.Contents highlighted in magenta color are not verified.Texts printed in 'Italics' and 'Blue' color are user inputs, which are not verified and not generated by scrutiny software.

Project Title :PROPOSED RESIDENTIAL LAYOUT AND BUILDING PLAN FOR BUNGALOW 18, ON BLOCK No. 27 ,R.S.NO.22 PAIKI 2, O.P.No.7, F.P.NO. 9 PAIKI , T.P.NO. 1, AT VILL:- NIMETHA, DIST. VADODARA.

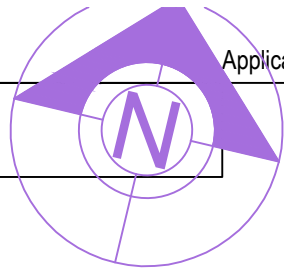


Application No. : 1117BDP22230014 Development Permission No. : 1117LD22230004


|             |                  |       |       |
|-------------|------------------|-------|-------|
| Inward No   | ODPS/2022/034585 | Sheet | 10    |
| Inward Date |                  | Scale | 1:100 |

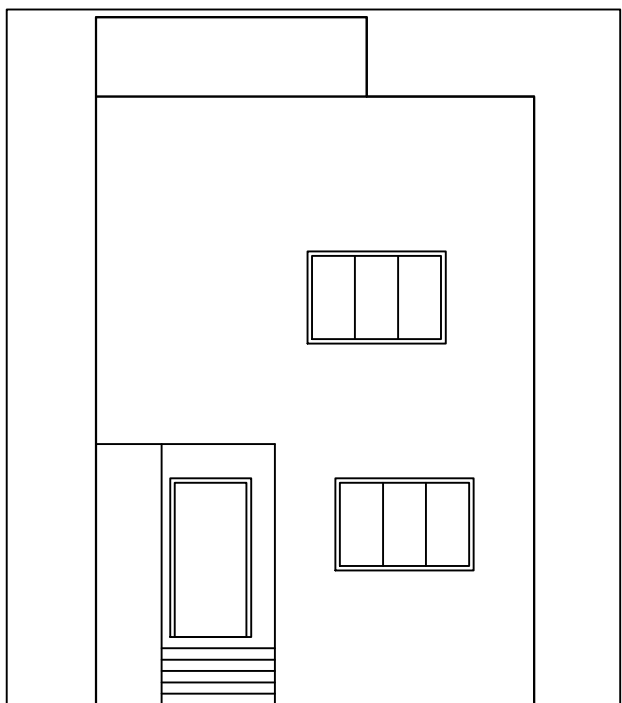


ELEVATION

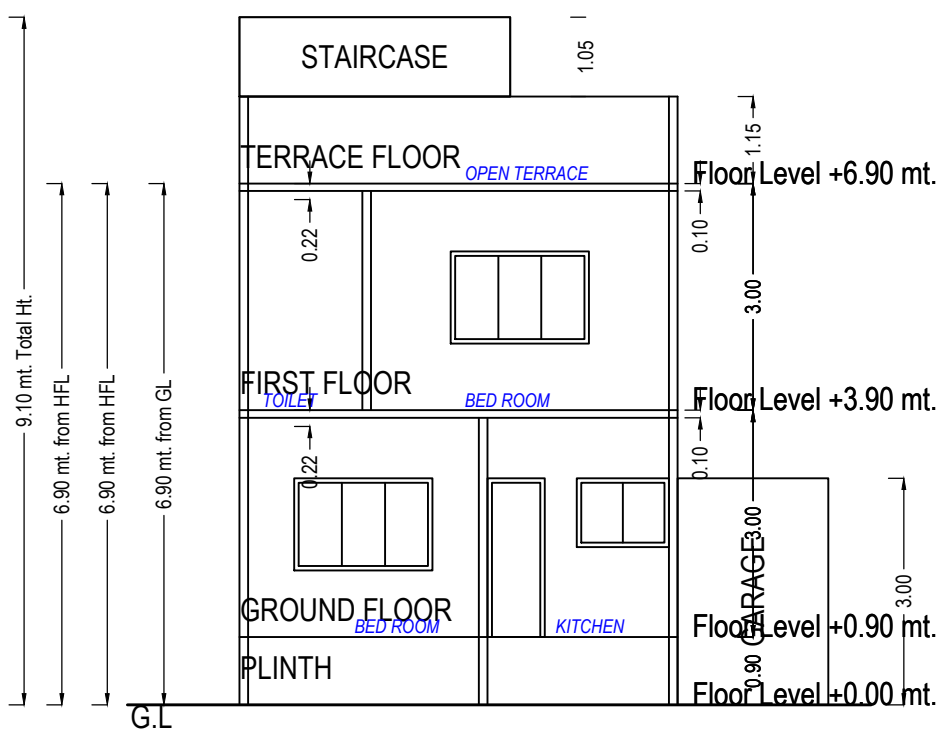


Section At LEFT SIDE 18 UNIT

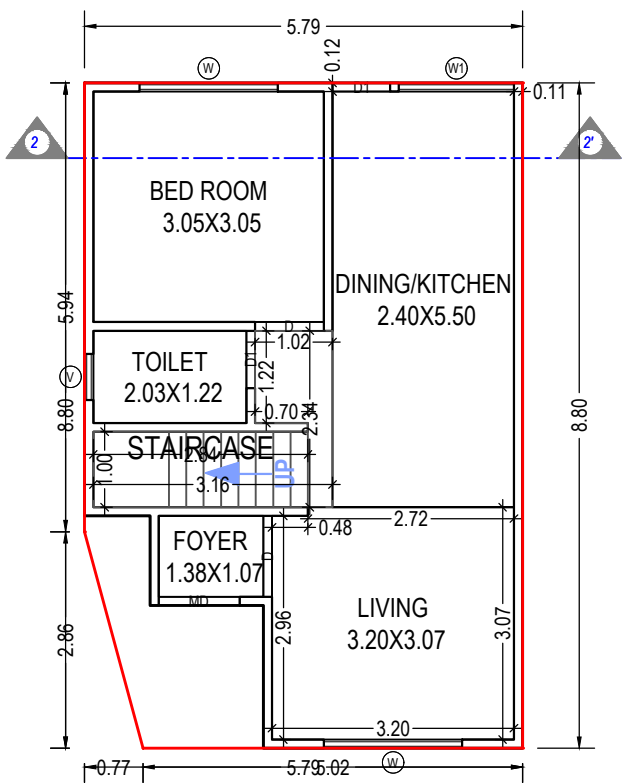

GROUND FLOOR PLAN  
(Proposed)  
(SCALE 1:100)

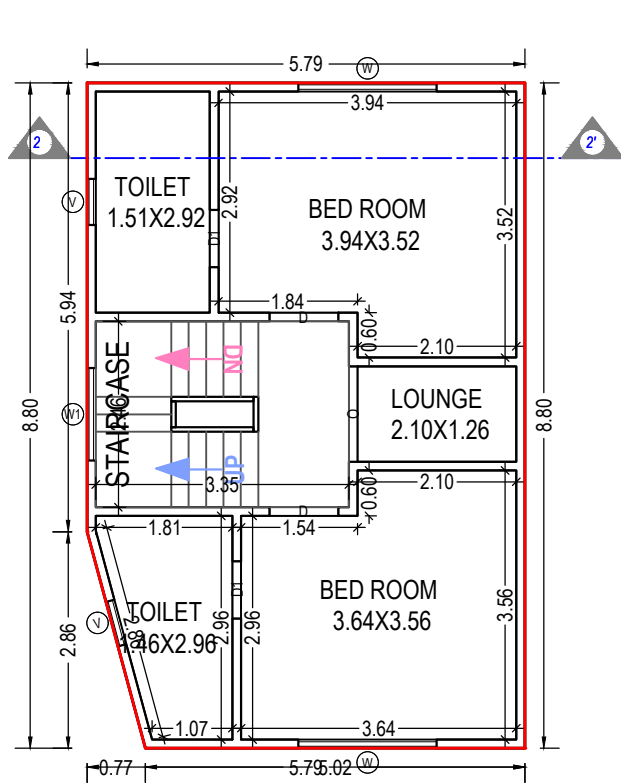

FIRST FLOOR PLAN  
(Proposed)  
(SCALE 1:100)

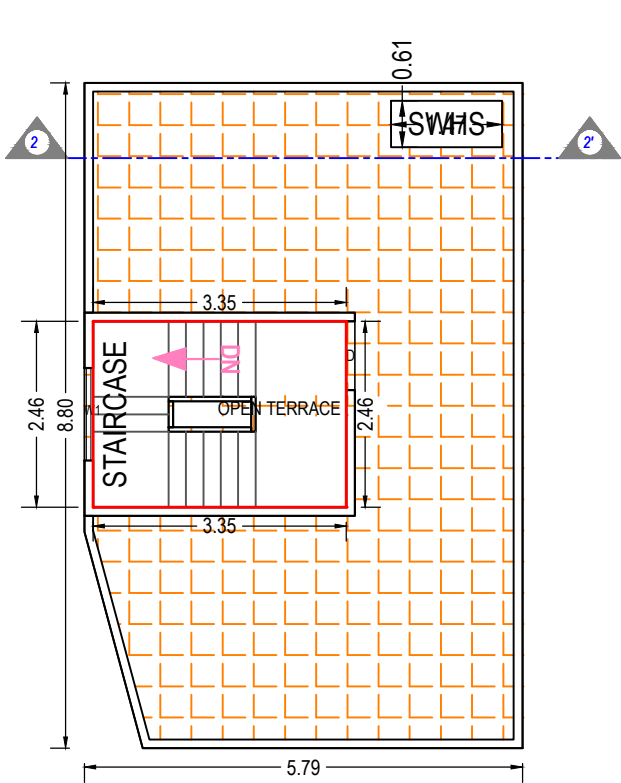

TERRACE FLOOR PLAN  
(SCALE 1:100)

UnitBUA Table for Building :BUILDING PLAN (BUNGALOW 18)

| Floor             | Name                    | UnitBUA Type      | Gross UnitBUA Area | UnitBUA Area | Deductions (Area in Sq.mt.) |            | Carpet Area | No. of Unit |
|-------------------|-------------------------|-------------------|--------------------|--------------|-----------------------------|------------|-------------|-------------|
|                   |                         |                   |                    |              | Wall                        | Stair Case |             |             |
| GROUND FLOOR PLAN | SPLIT LEFT SIDE 22 UNIT | DWELLING UNIT     | 45.53              | 45.53        | 3.64                        | 4.45       | 37.44       | 01          |
|                   | Total per Floor:        | Typical Floor = 1 | 45.53              | 45.53        | 3.64                        | 4.45       | 37.44       | 01          |
|                   | Total :                 |                   | 45.53              | 45.53        | 3.64                        | 4.45       | 37.44       | 01          |
|                   | Total :                 |                   | 45.53              | 45.53        | 3.64                        | 4.45       | 37.44       | 01          |
| FIRST FLOOR PLAN  | SPLIT LEFT SIDE 22 UNIT | DWELLING UNIT     | 49.91              | 49.91        | 4.42                        | 8.24       | 37.25       | 00          |
|                   | Total per Floor:        | Typical Floor = 1 | 49.91              | 49.91        | 4.42                        | 8.24       | 37.25       | 00          |
|                   | Total :                 |                   | 49.91              | 49.91        | 4.42                        | 8.24       | 37.25       | 00          |
|                   | Total :                 |                   | 49.91              | 49.91        | 4.42                        | 8.24       | 37.25       | 00          |
| Total:            | -                       | -                 | 95.44              | 95.44        | 8.06                        | 12.69      | 74.69       | 01          |

Staircase Checks (Table 8a-1)

| Floor Name         | StairCase Name | Flight Width | Tread Width | Riser Height |
|--------------------|----------------|--------------|-------------|--------------|
| GROUND FLOOR PLAN  | STAIRCASE      | 1.00         | 0.23        | 0.33         |
| FIRST FLOOR PLAN   | STAIRCASE      | 1.00         | 0.23        | 0.20         |
| TERRACE FLOOR PLAN | STAIRCASE      | 1.00         | 0.23        | 0.00         |

Building :BUILDING PLAN (BUNGALOW 18)

| Floor Name                      | Total Built Up Area (Sq.mt.) | Deductions from FSI(Area in Sq.mt.) |       | Proposed FSI Area (Sq.mt.) | Total FSI Area (Sq.mt.) | No. of Unit |
|---------------------------------|------------------------------|-------------------------------------|-------|----------------------------|-------------------------|-------------|
|                                 |                              | StairCase                           | Resi. |                            |                         |             |
| Ground Floor                    | 45.53                        | 4.45                                | 41.07 | 41.07                      | 41.07                   | 01          |
| First Floor                     | 49.91                        | 8.24                                | 41.67 | 41.67                      | 41.67                   | 00          |
| Terrace Floor                   | 8.24                         | 8.24                                | 0.00  | 0.00                       | 0.00                    | 00          |
| Total:                          | 103.68                       | 20.93                               | 82.74 | 82.74                      | 82.74                   | 01          |
| Total Number of Same Buildings: | 1                            |                                     |       |                            |                         |             |
| Total:                          | 103.68                       | 20.93                               | 82.74 | 82.74                      | 82.74                   | 01          |

SCHEDULE OF WINDOW/VENTILATION:

| BUILDING NAME               | NAME | LENGTH | HEIGHT | NOS |
|-----------------------------|------|--------|--------|-----|
| BUILDING PLAN (BUNGALOW 18) | V    | 0.61   | 1.00   | 03  |
| BUILDING PLAN (BUNGALOW 18) | W1   | 1.22   | 1.20   | 02  |
| BUILDING PLAN (BUNGALOW 18) | W1   | 1.53   | 1.20   | 01  |
| BUILDING PLAN (BUNGALOW 18) | W    | 1.83   | 1.20   | 04  |

SCHEDULE OF DOOR:

| BUILDING NAME               | NAME | LENGTH | HEIGHT | NOS |
|-----------------------------|------|--------|--------|-----|
| BUILDING PLAN (BUNGALOW 18) | D1   | 0.76   | 2.10   | 04  |
| BUILDING PLAN (BUNGALOW 18) | D    | 0.91   | 2.10   | 03  |
| BUILDING PLAN (BUNGALOW 18) | MD   | 1.07   | 2.10   | 01  |
| BUILDING PLAN (BUNGALOW 18) | D    | 1.07   | 2.10   | 01  |
| BUILDING PLAN (BUNGALOW 18) | O    | 1.26   | 2.10   | 01  |

|                                        |                    |
|----------------------------------------|--------------------|
| OWNER'S NAME AND SIGNATURE             |                    |
| ANKIT ASHOKKUMAR THAKKAR               |                    |
| ARCH/ENG'S NAME & SIGNATURE            | STRUCTURE ENGINEER |
| RUCHIR M SHETH                         |                    |
| 1117AR31032300308                      |                    |
| SUPERVISOR'S NAME & SIGNATURE          | DATE OF APPROVAL   |
|                                        | 21/04/2022         |
| DESIGNATION OF APPROVER : Town Planner |                    |
|                                        |                    |
|                                        |                    |

Grant of the permission is subject to the conditions mentioned in the permission letter. Permission letter and approved Plan PDF can be downloaded by scanning the QR code.