

PROPOSED LAY-OUT & BUILDING PLAN OF F.P.NO:25,
T.P.NO:2, O.P.NO:42, AT VILL: BHAYALI, DIST. VADODARA.

CLUB HOUSE AREA CALCULATION

TOTAL COMMON PLOT AREA= 290.40 sq.mt.


REQUIRED BUILT UP AREA
290.40 X 15% = 43.56 sq.mt.

PROPOSED CLUB HOUSE AREA
G.F. = 43.00 sq.mt. < REQUIRED AREA

1/2


PROPOSED BUILT UP AREA TABLE									
TOWER	A	B	C	D	E	F	G	H	TOTAL
COMM. RESID.	COMM.	RESID.	COMM.	RESID.	COMM.	RESID.	COMM.	RESID.	
G.F.	47.32	0.00	23.36	0.00	326.54	1044.42			
1st	655.09	0.00	151.67	139.52	355.97	1262.26			
2nd	655.09	0.00	0.00	258.31	955.97	1262.26			
3rd	655.09	0.00	0.00	125.31	355.97	1262.26			
4th	655.09	0.00	0.00	125.31	355.97	1262.26			
ELEVATION (CLUB HOUSE)

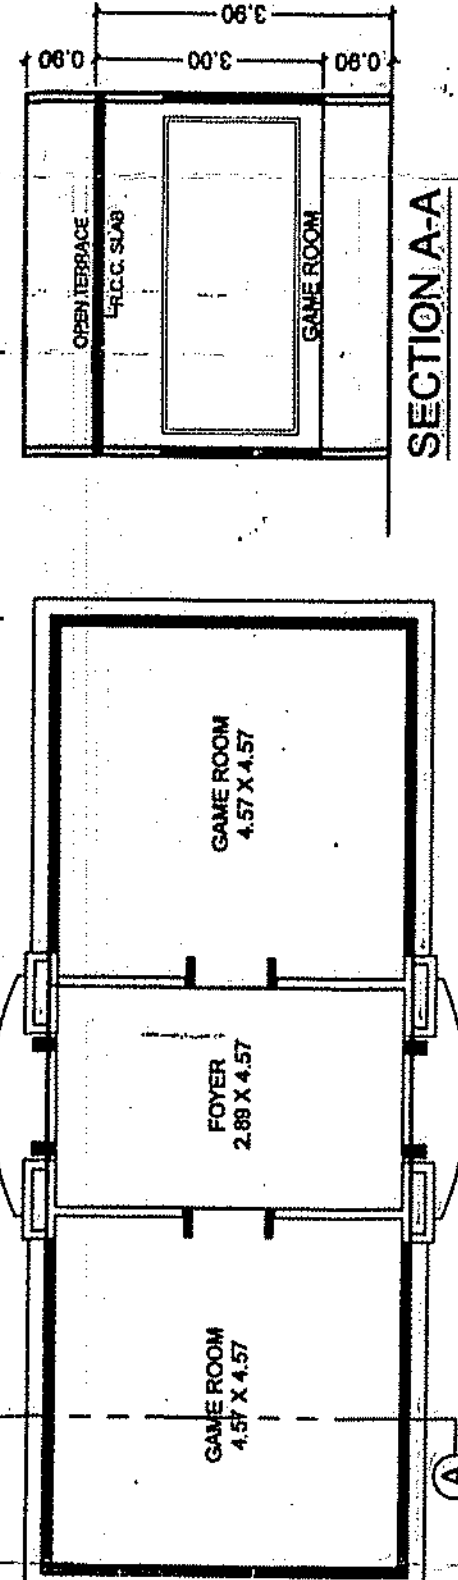


GROUND FLOOR PLAN (CLUB HOUSE)

BUILT UP AREA = 43.00 sq.mt.

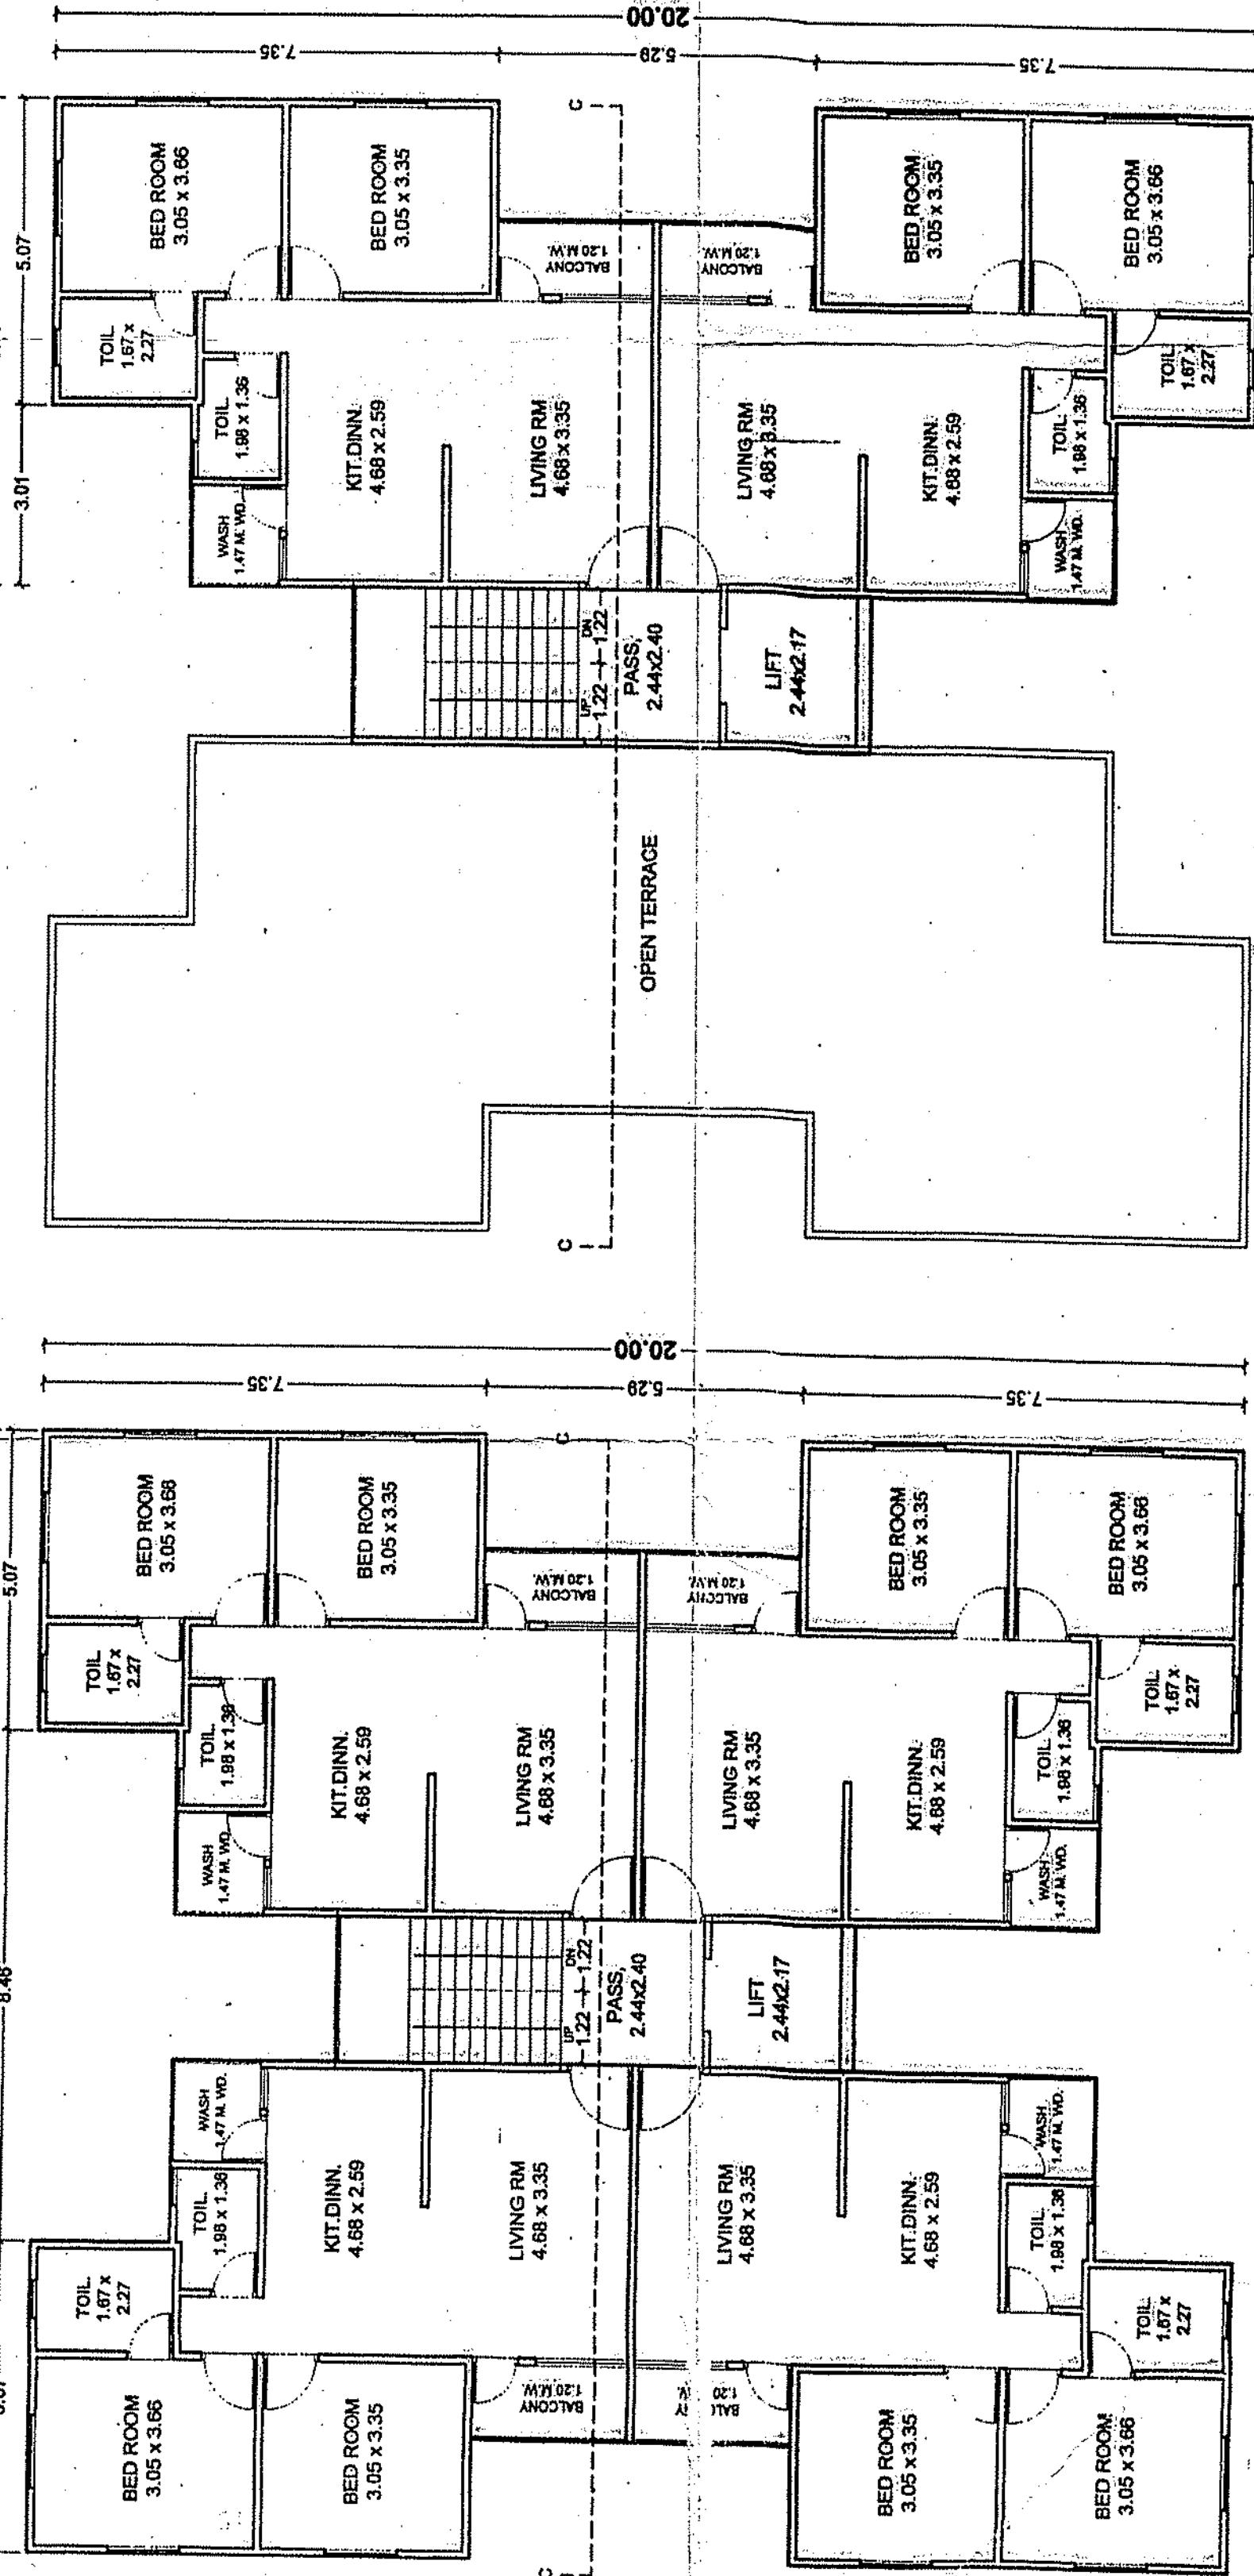

TERRACE FLOOR PLAN (TOWER - C)


BUILT UP AREA = 14.30 sq.mt.

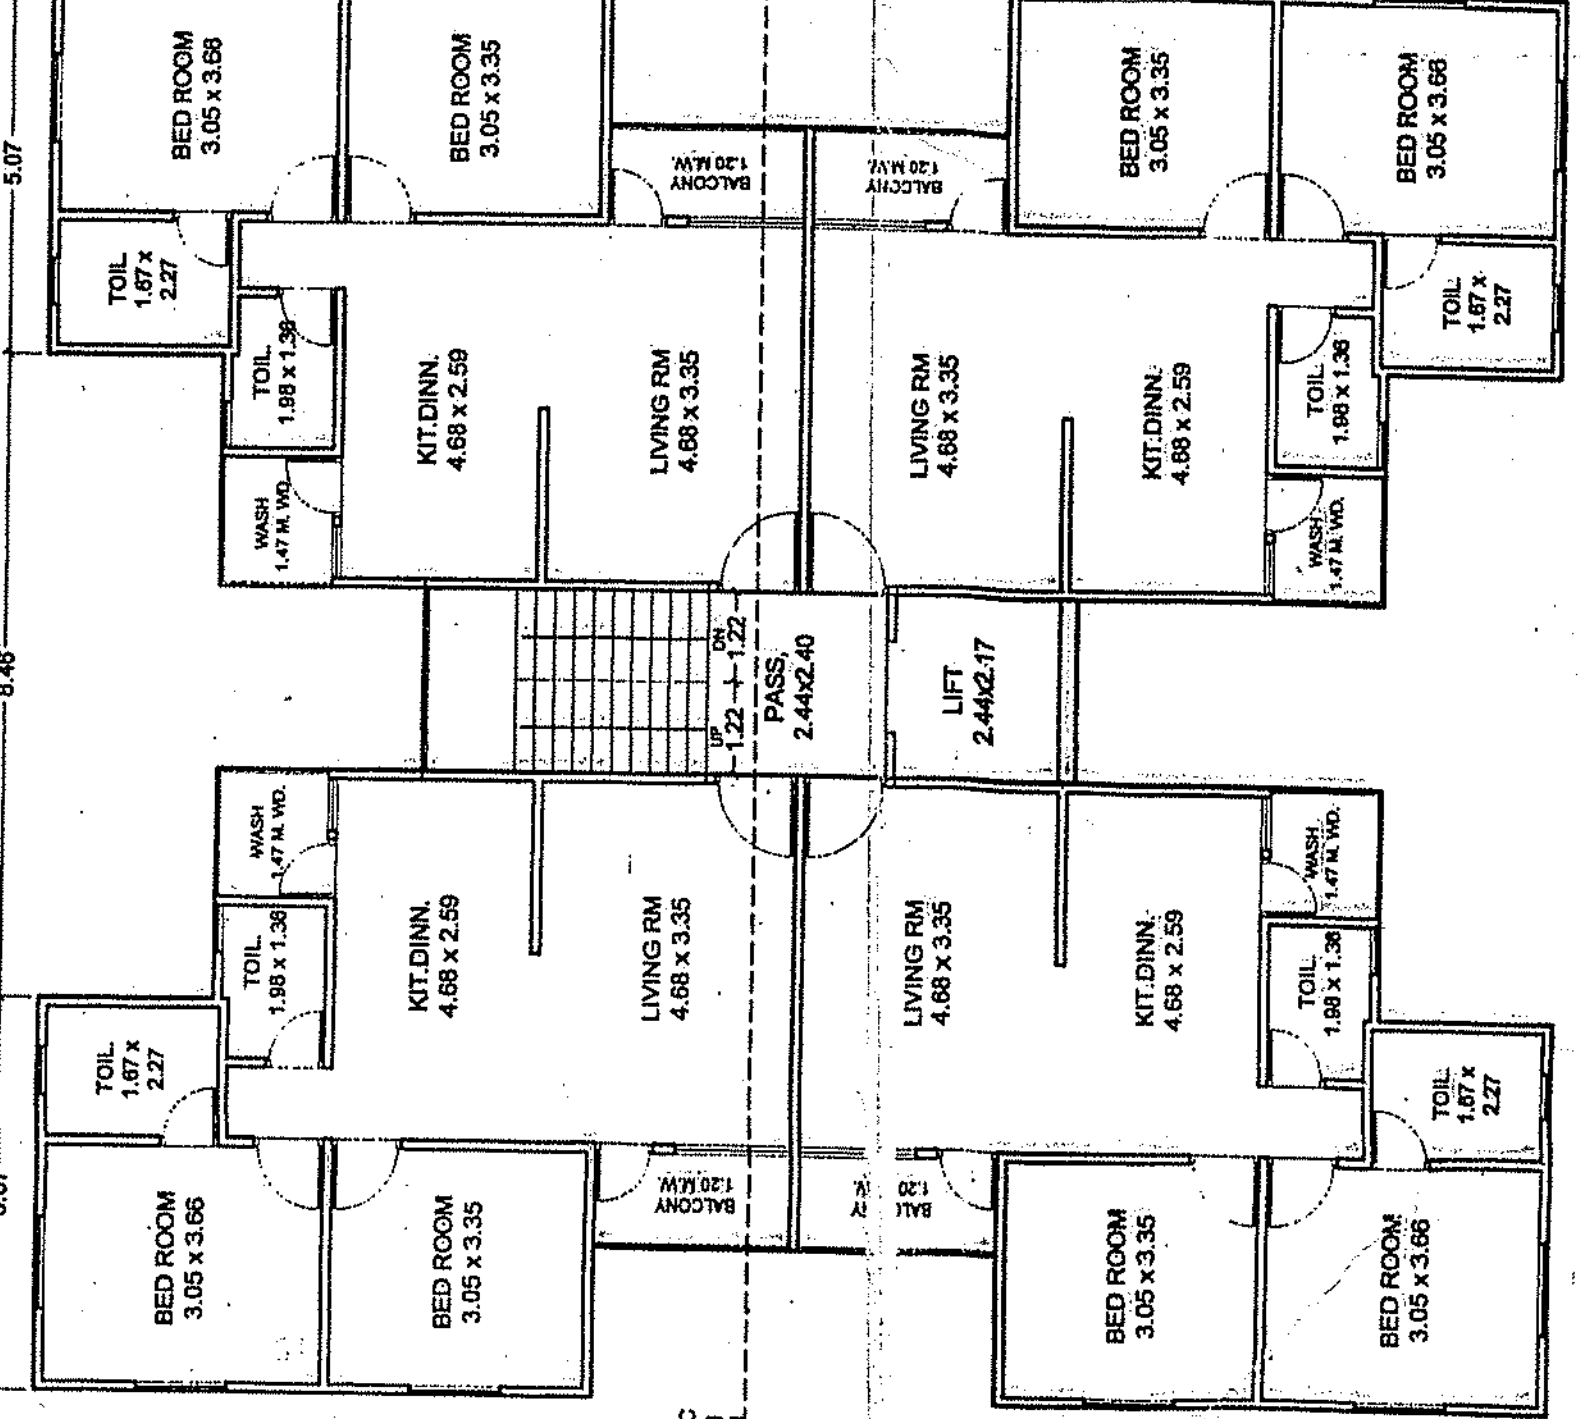

TYPICAL FLOOR PLAN (TOWER - C) (2nd, 3rd, 4th)

BUILT UP AREA = 237.57 sq.mt.


RESI. F.S.I. AREA = 237.57 sq.mt.

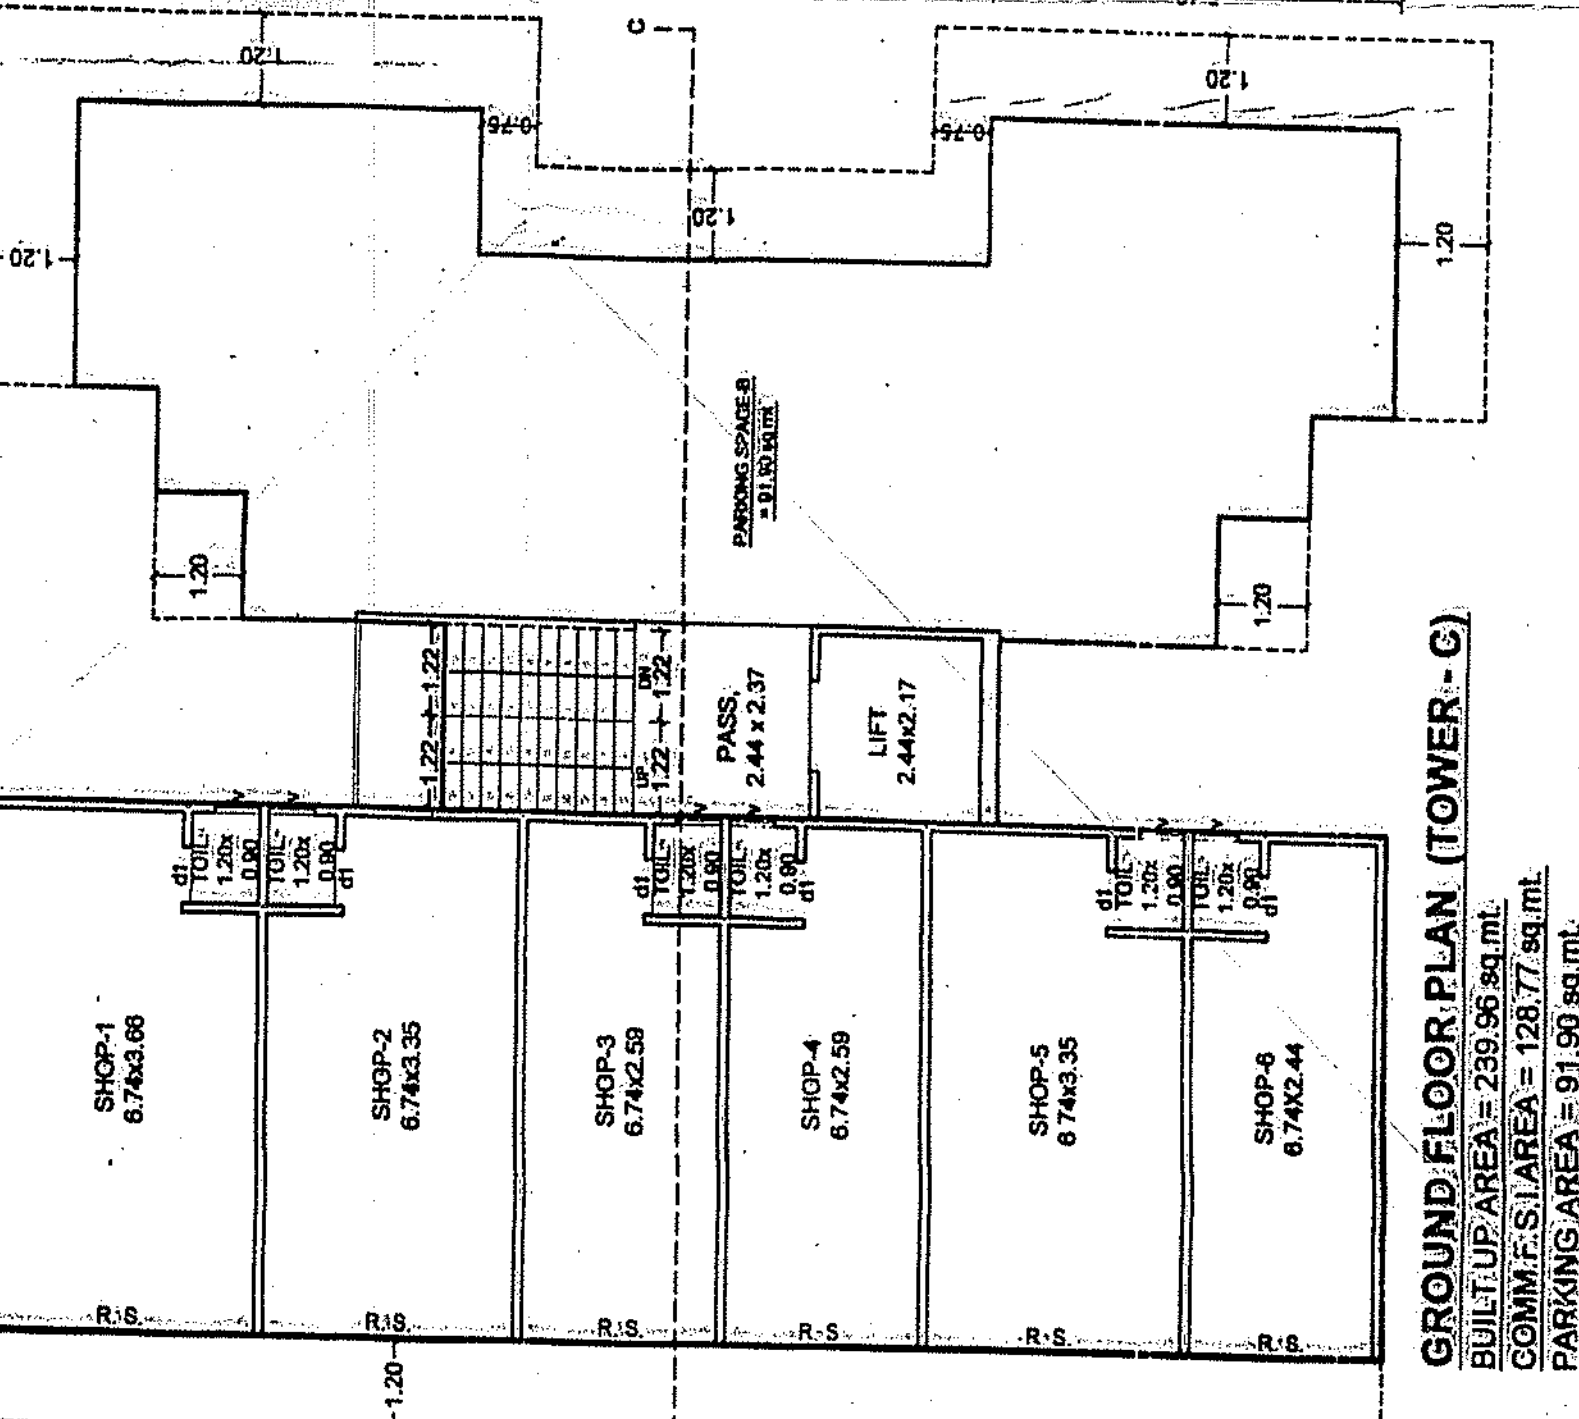

FIFTH FLOOR PLAN (TOWER - C)

BUILT UP AREA = 118.78 sq.mt.


RESI. F.S.I. AREA = 118.78 sq.mt.

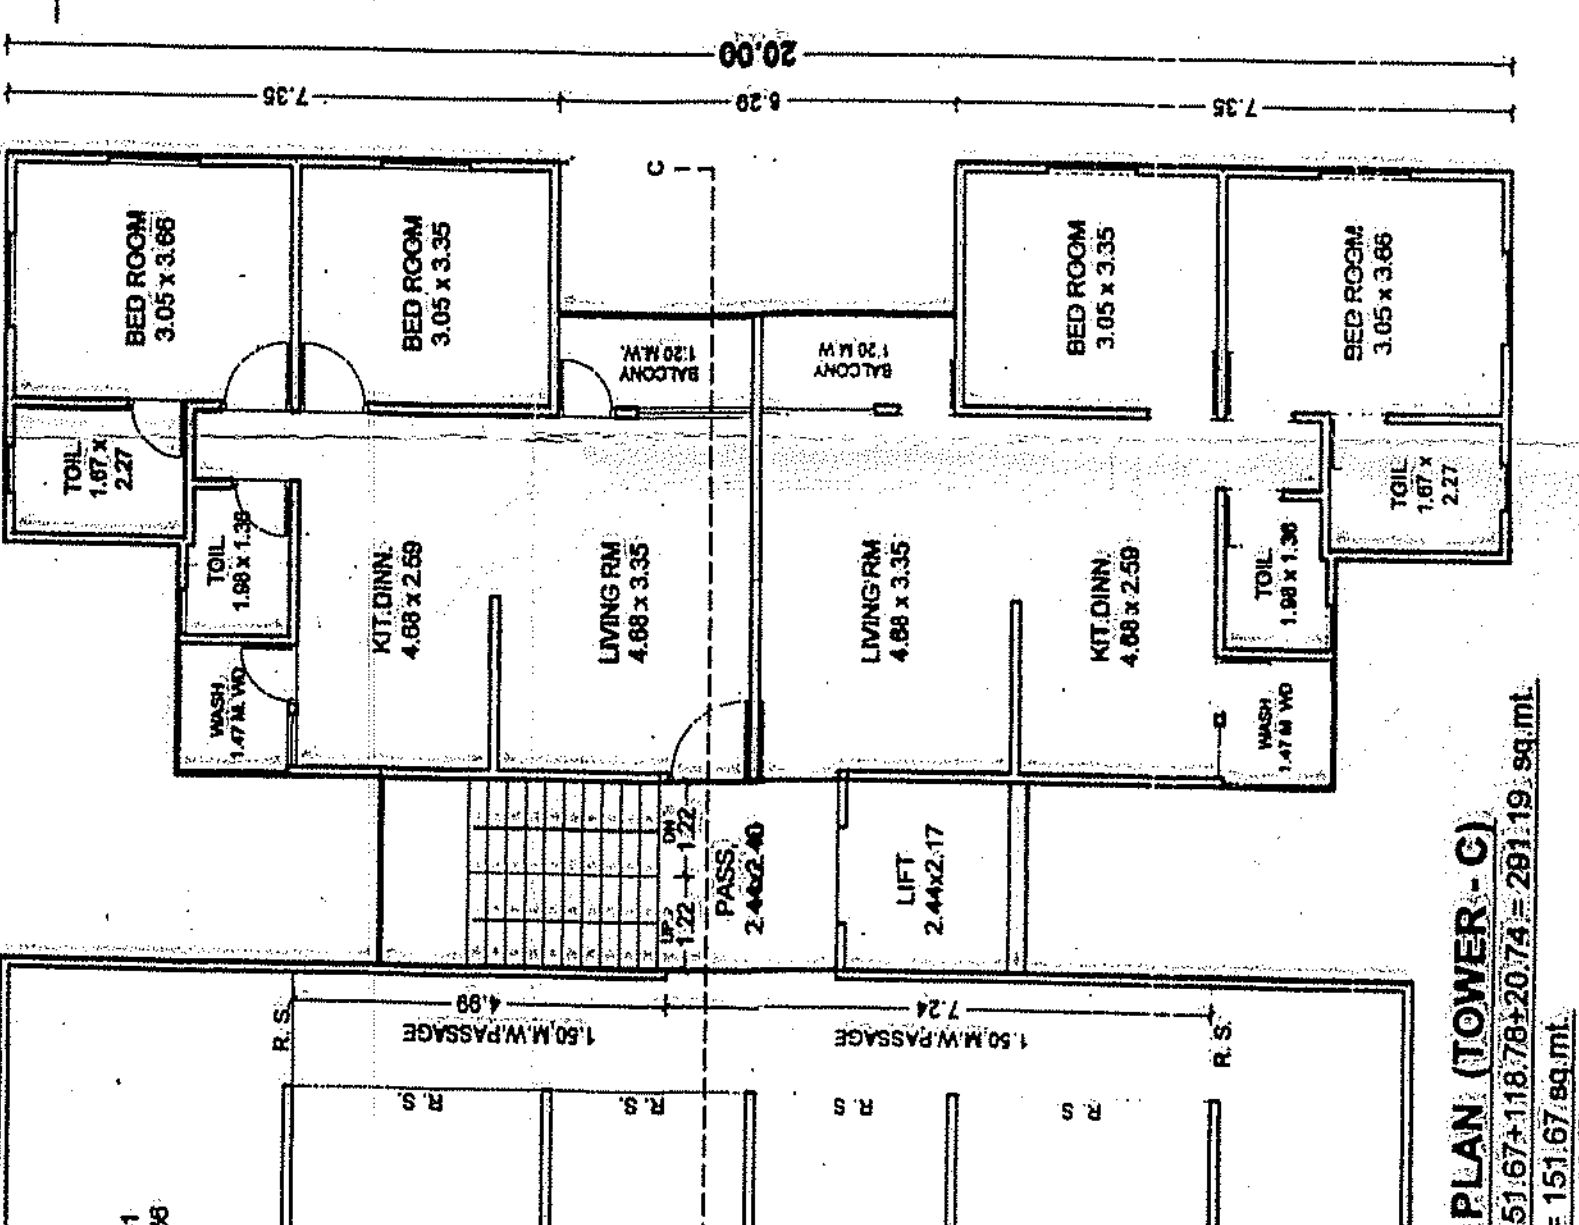

FRONT ELEVATION (TOWER - C)

BUILT UP AREA = 118.78 sq.mt.



RESI. F.S.I. AREA = 118.78 sq.mt.

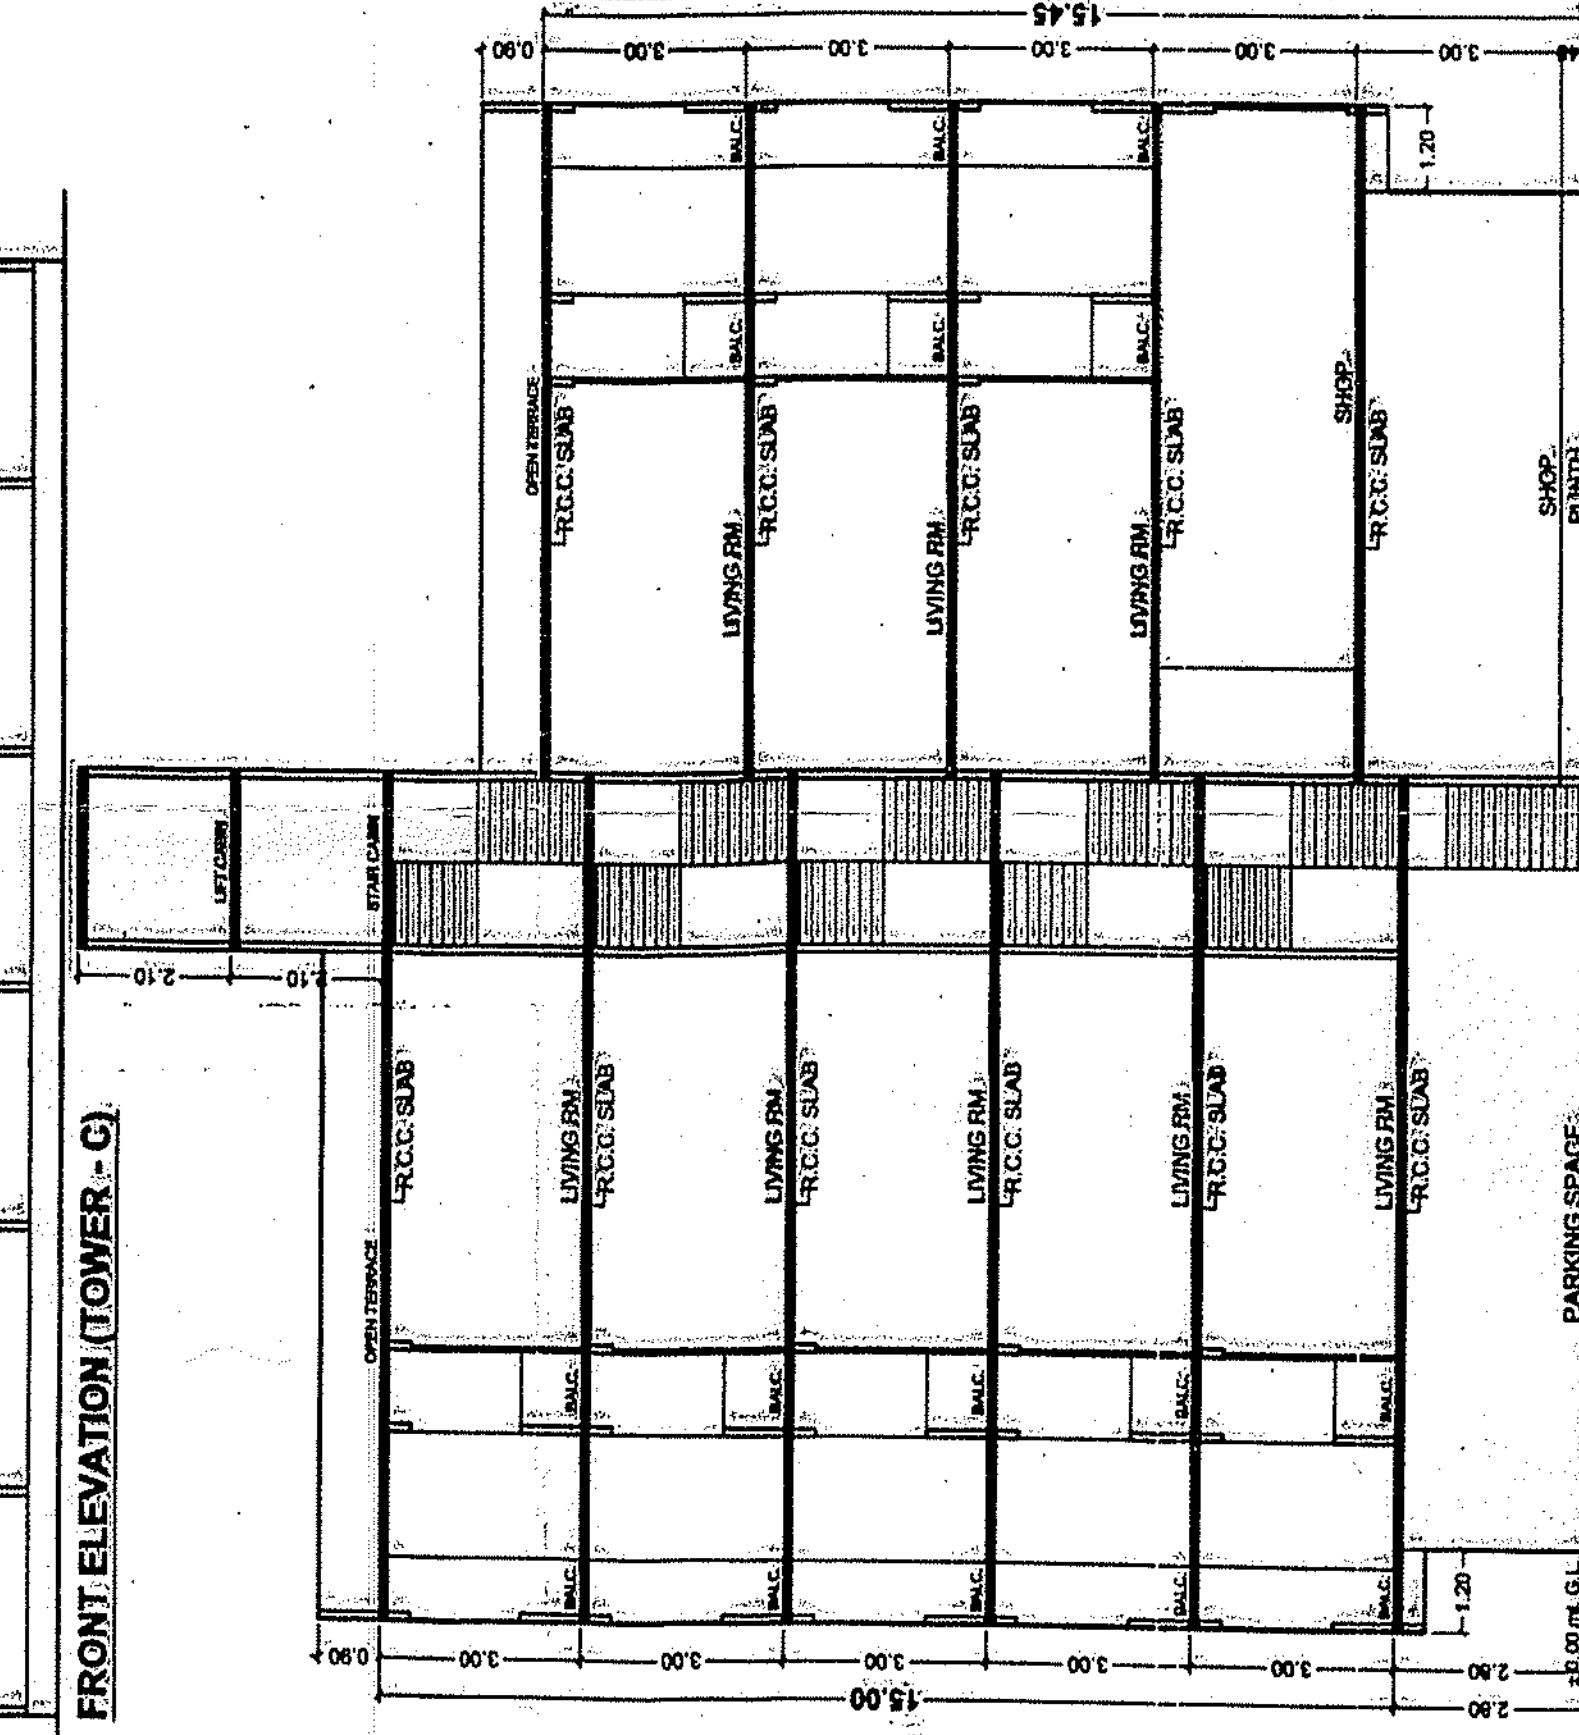

KEY PLAN


SCALE: 1:100 CM = 20.00 MT.

SCALE: 1:100 CM = 20.00 MT.

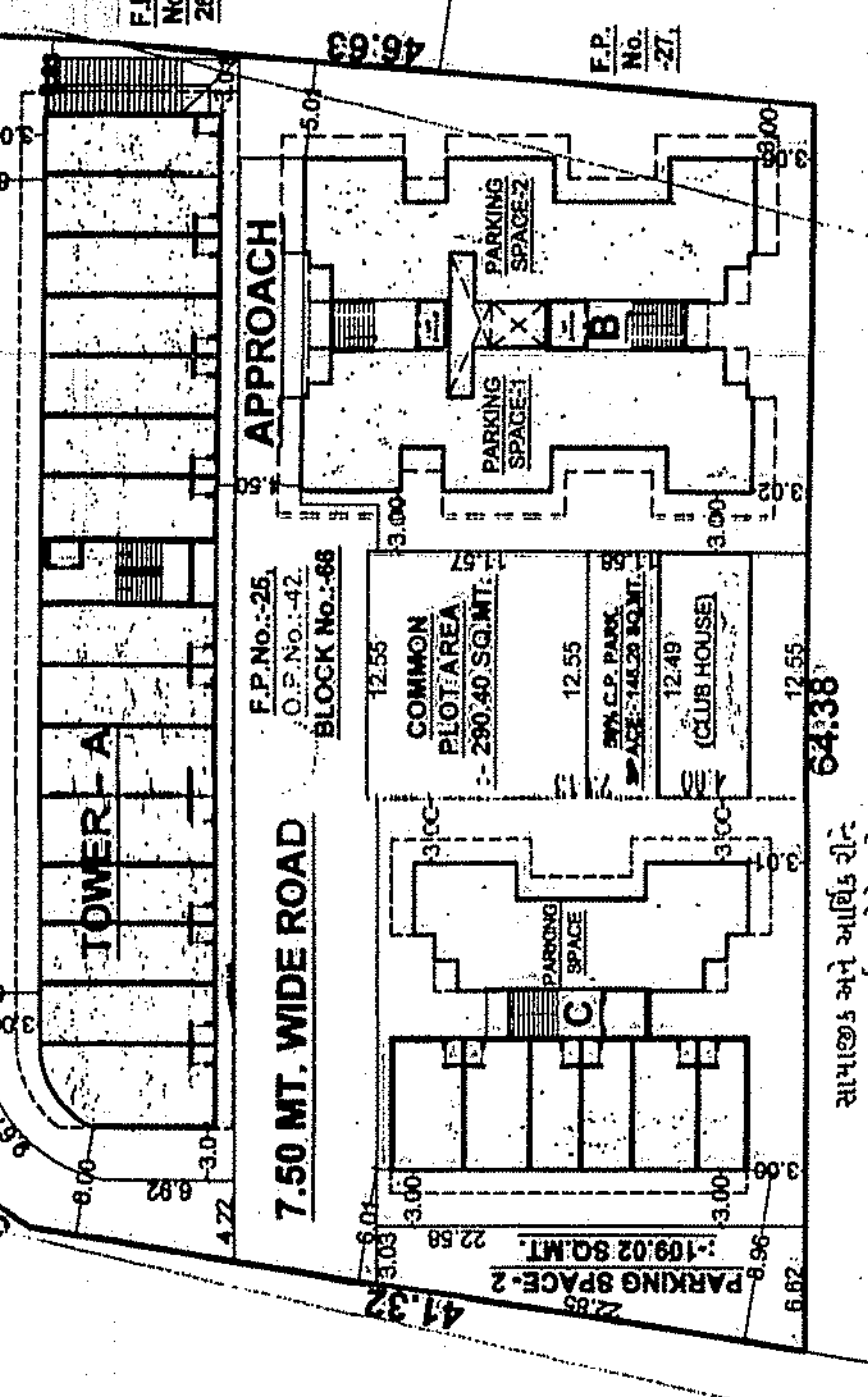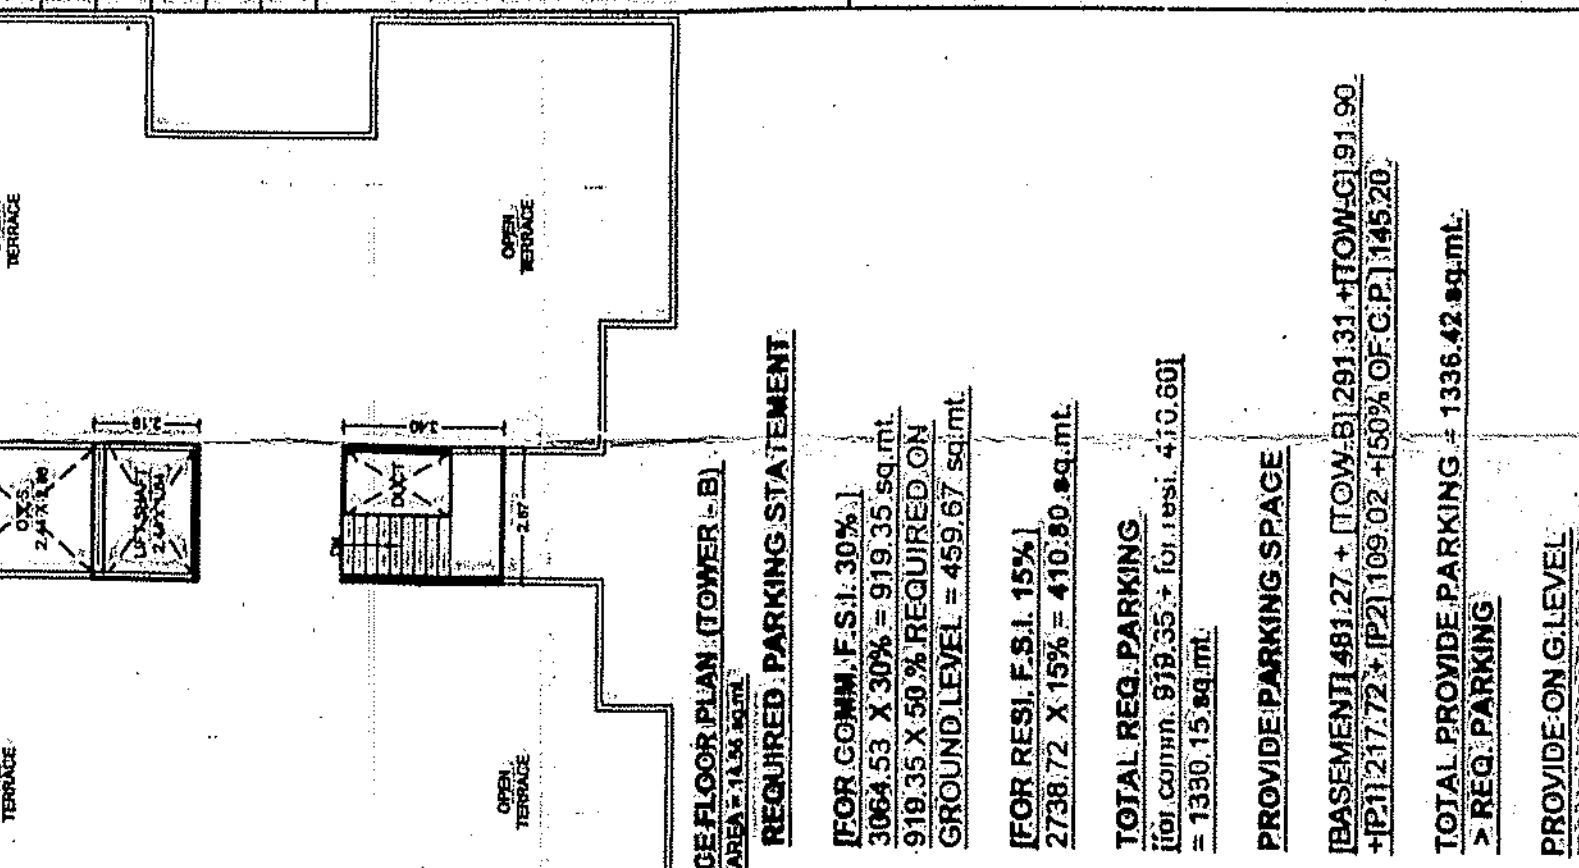

LAYOUT PLAN


SCALE: 1:100 CM = 4.00 MT.

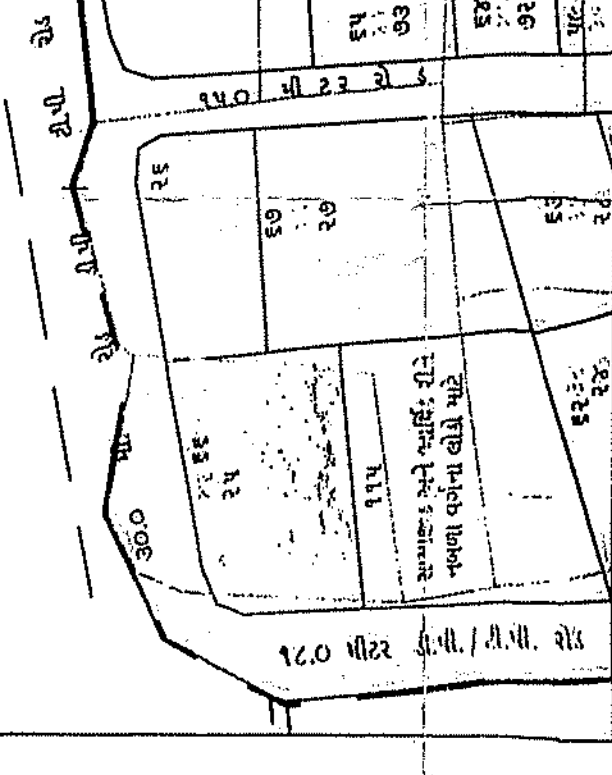

KEY PLAN

SCALE: 1:100 CM = 20.00 MT.

SCALE: 1:100 CM = 20.00 MT.

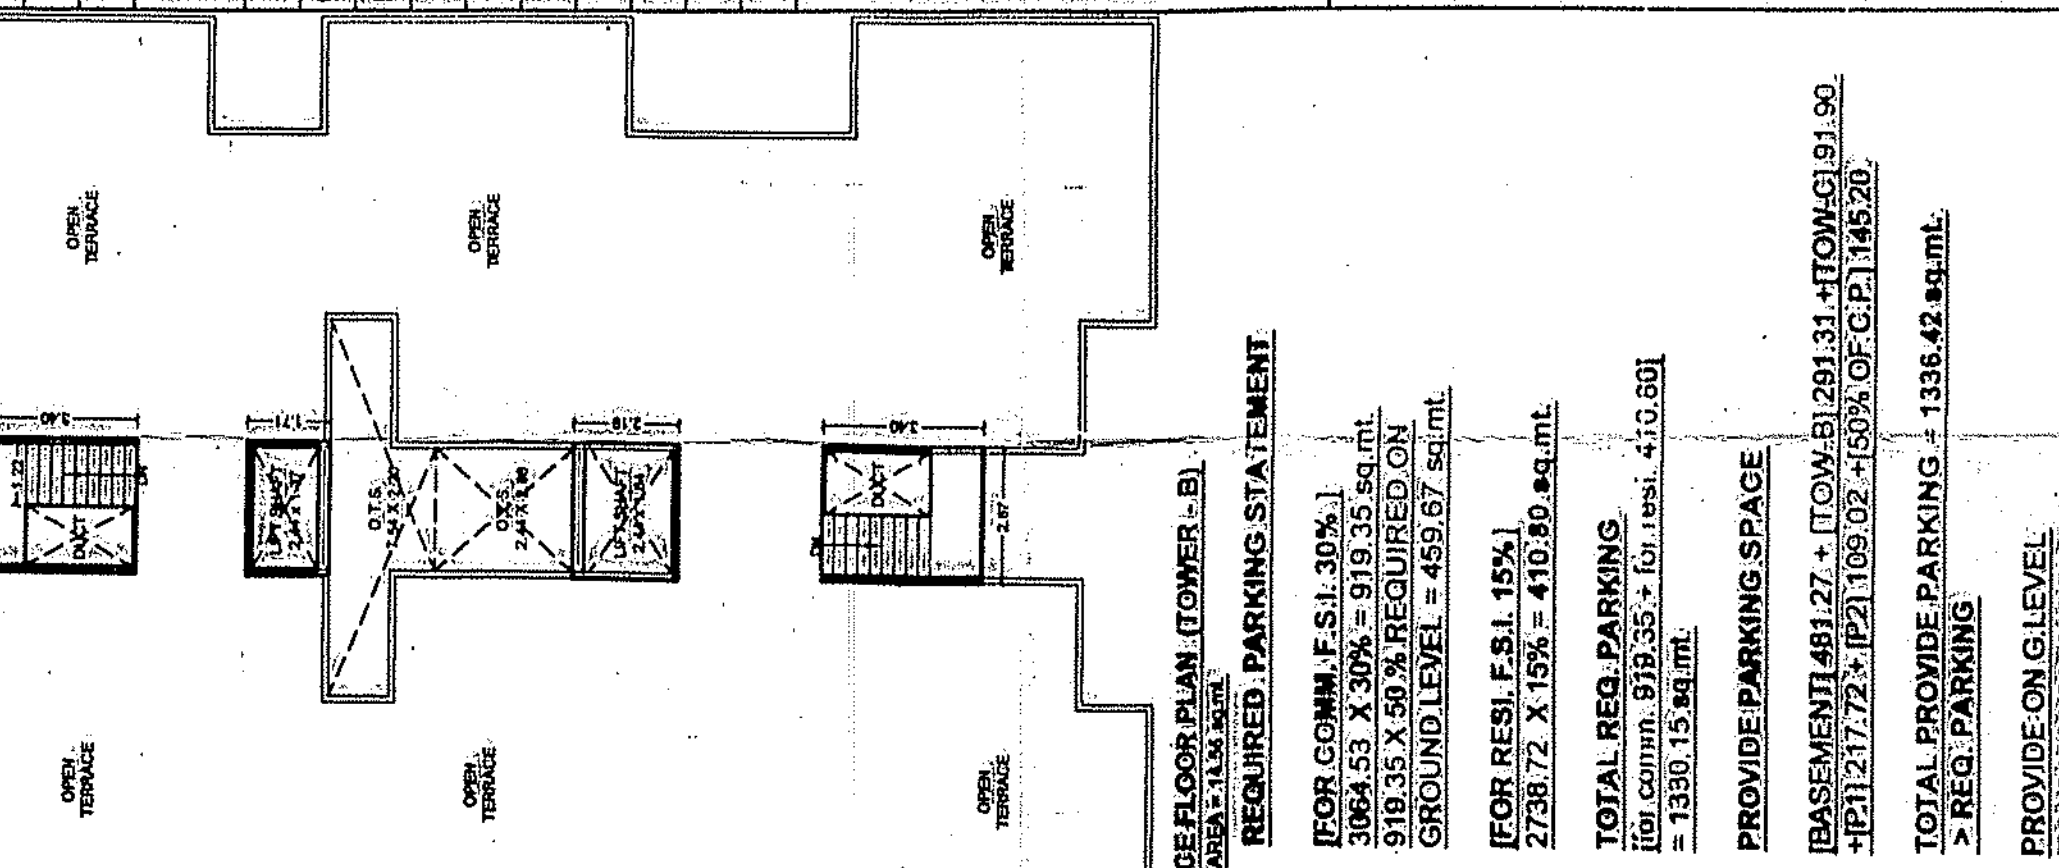

AREA TABLE

FORM NO. 3

(See Regulation NO. 3.2(k))

A. AREA STATEMENT	SQ. MTS.	LIST OF DRAWING ATTACHED
1. Area of land/property as per record	2904.00	St. No.
2. Area of land/property as per record	2904.00	Description
3. Area of land/property as per record	2904.00	Copies
4. Area of land/property as per record	2904.00	Remarks
5. Area of land/property as per record	2904.00	Remarks
