




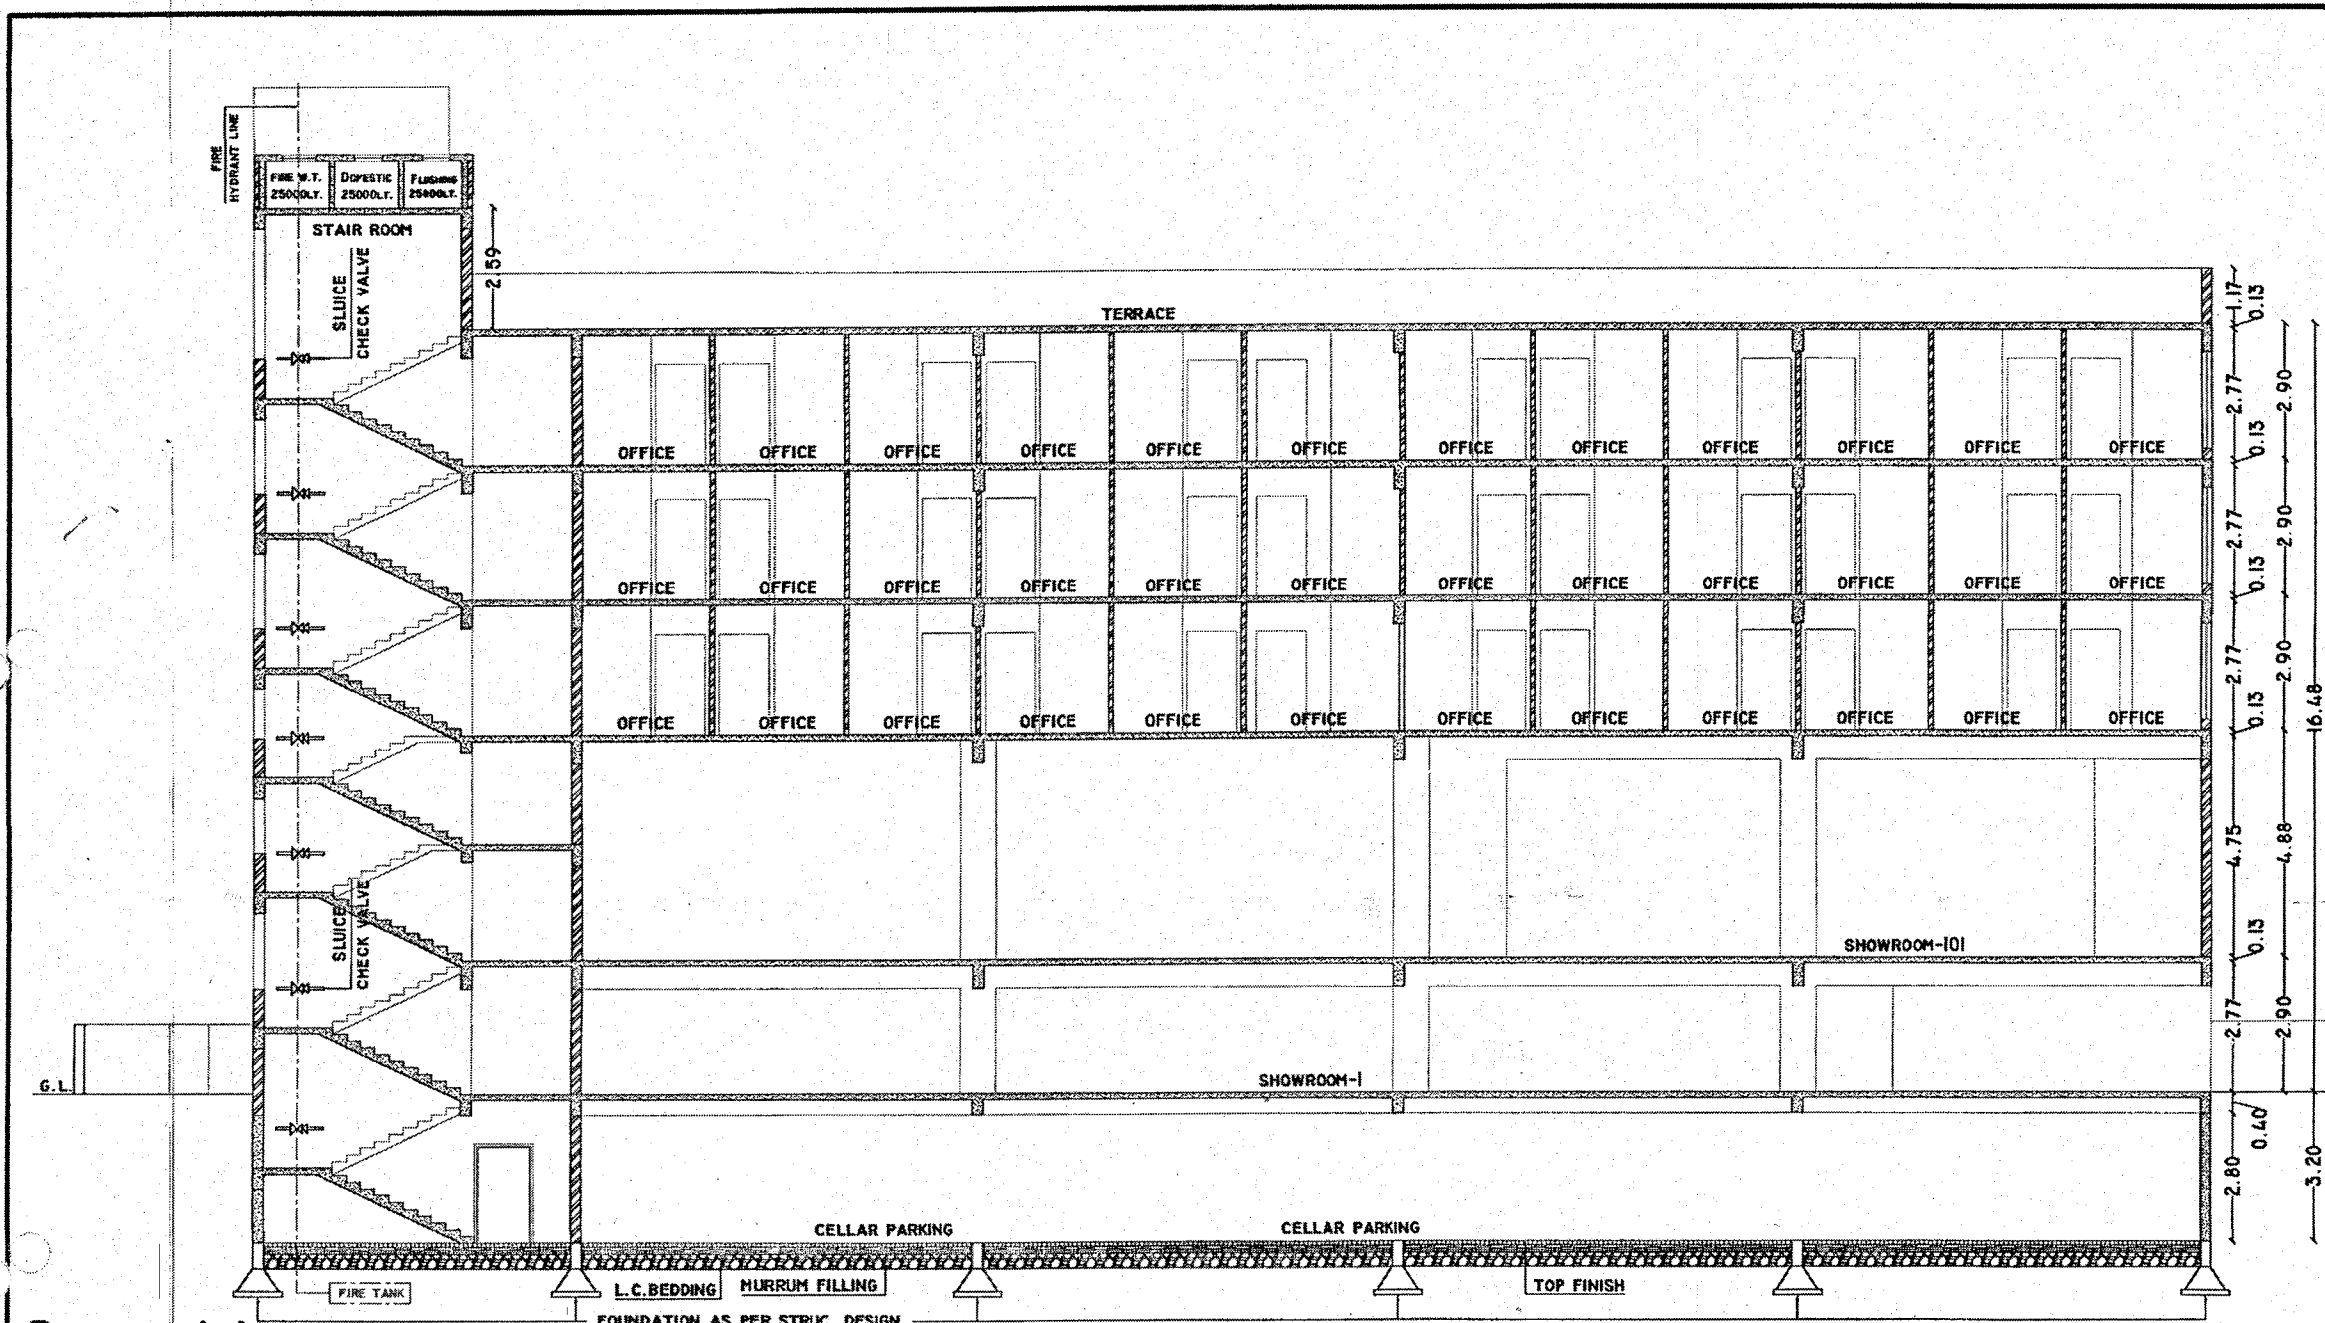


SECTION A-A

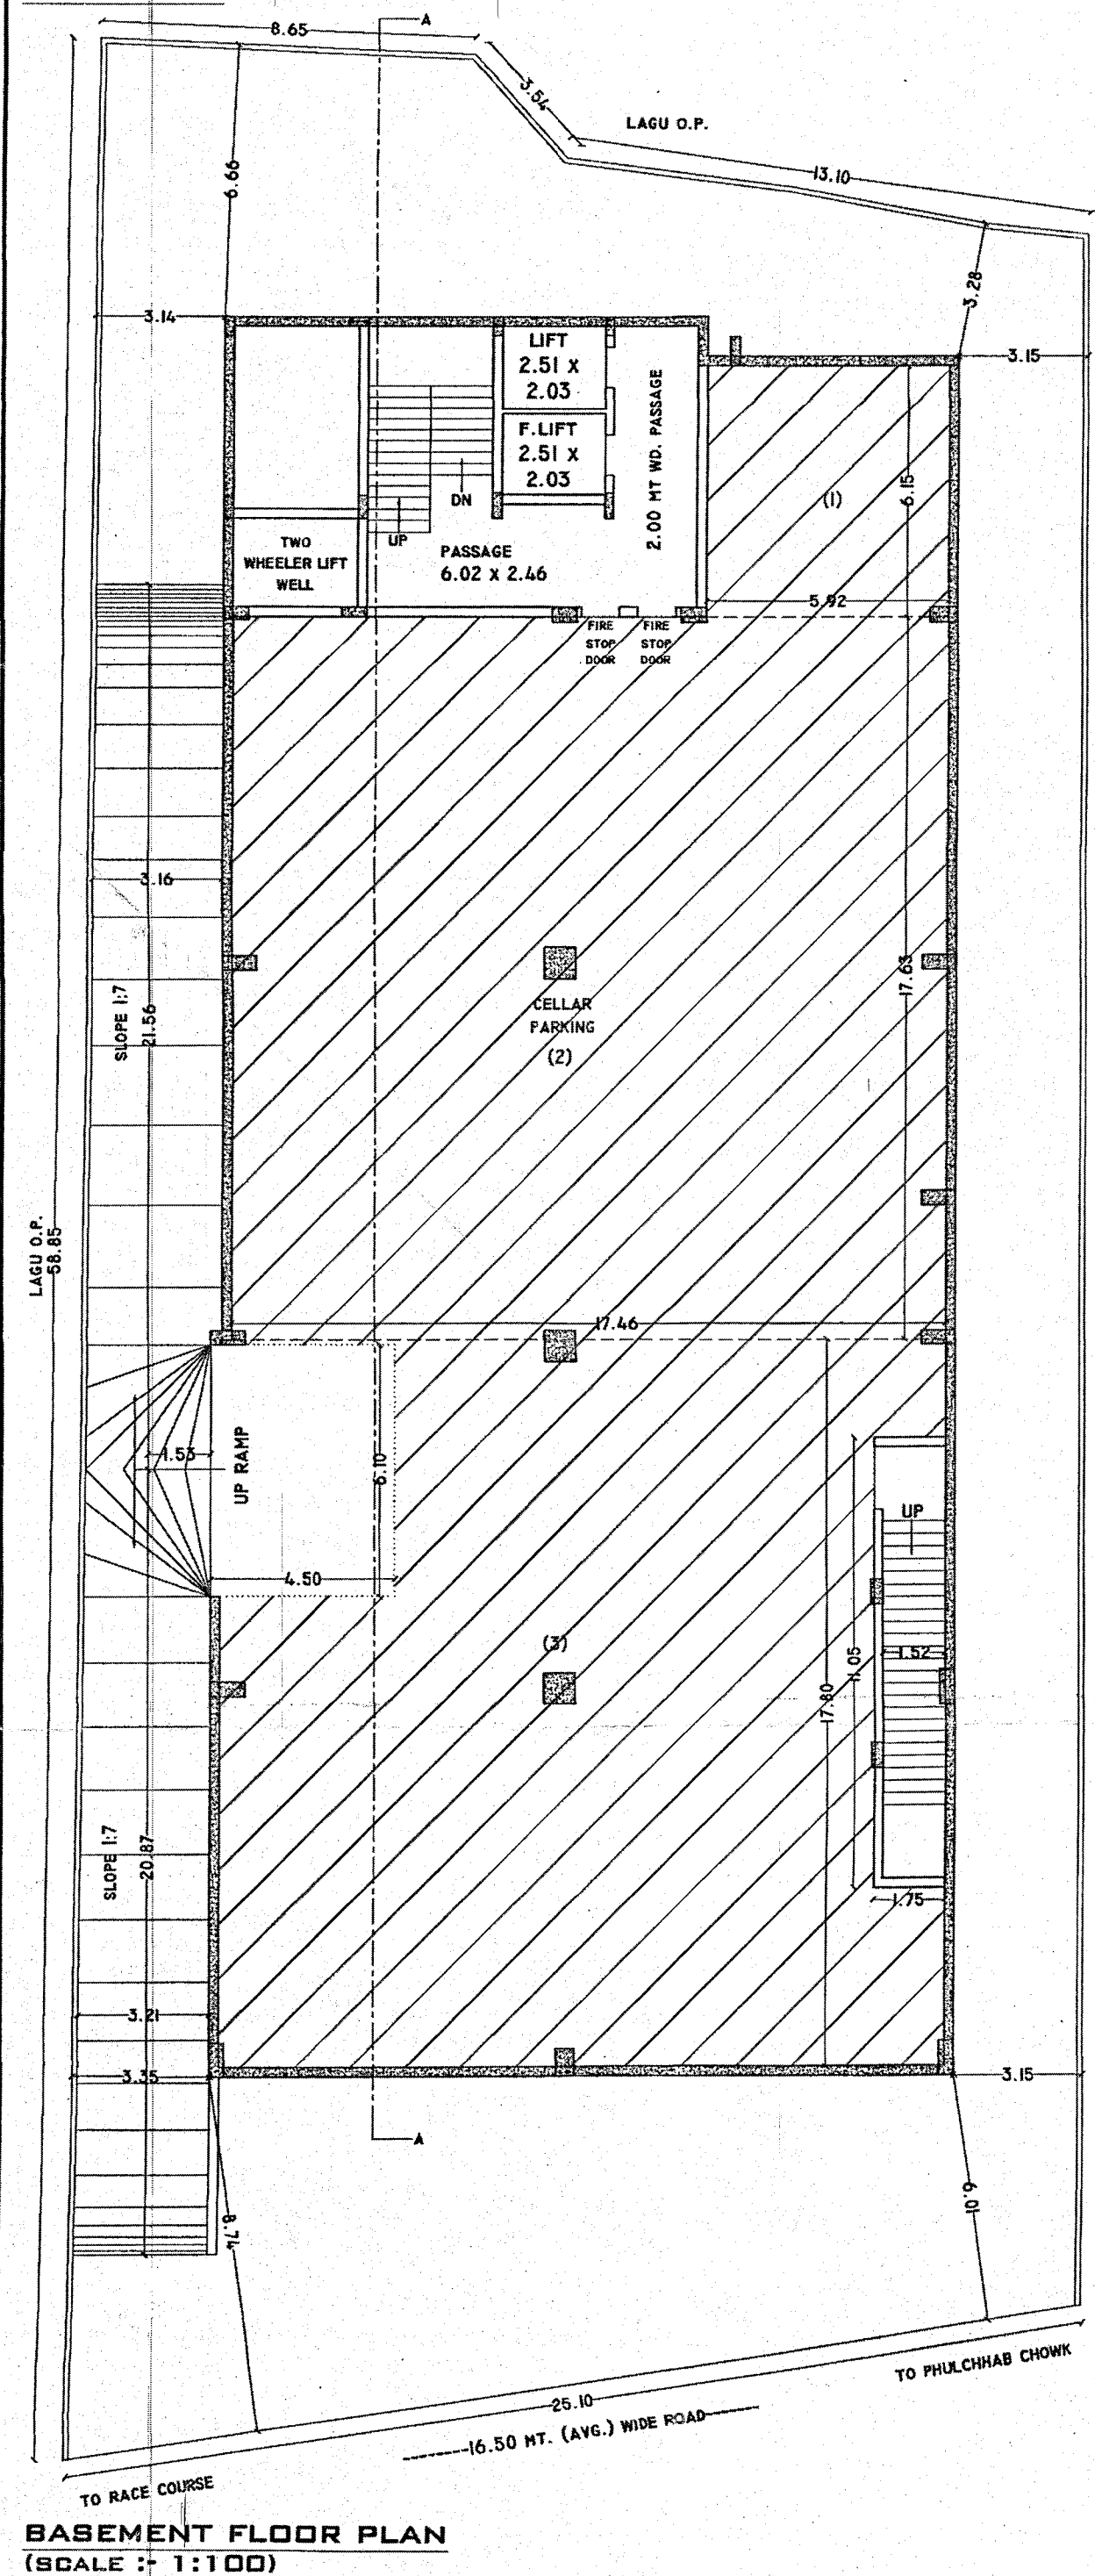


BASEMENT FLOOR PLAN
(SCALE: 1:100)

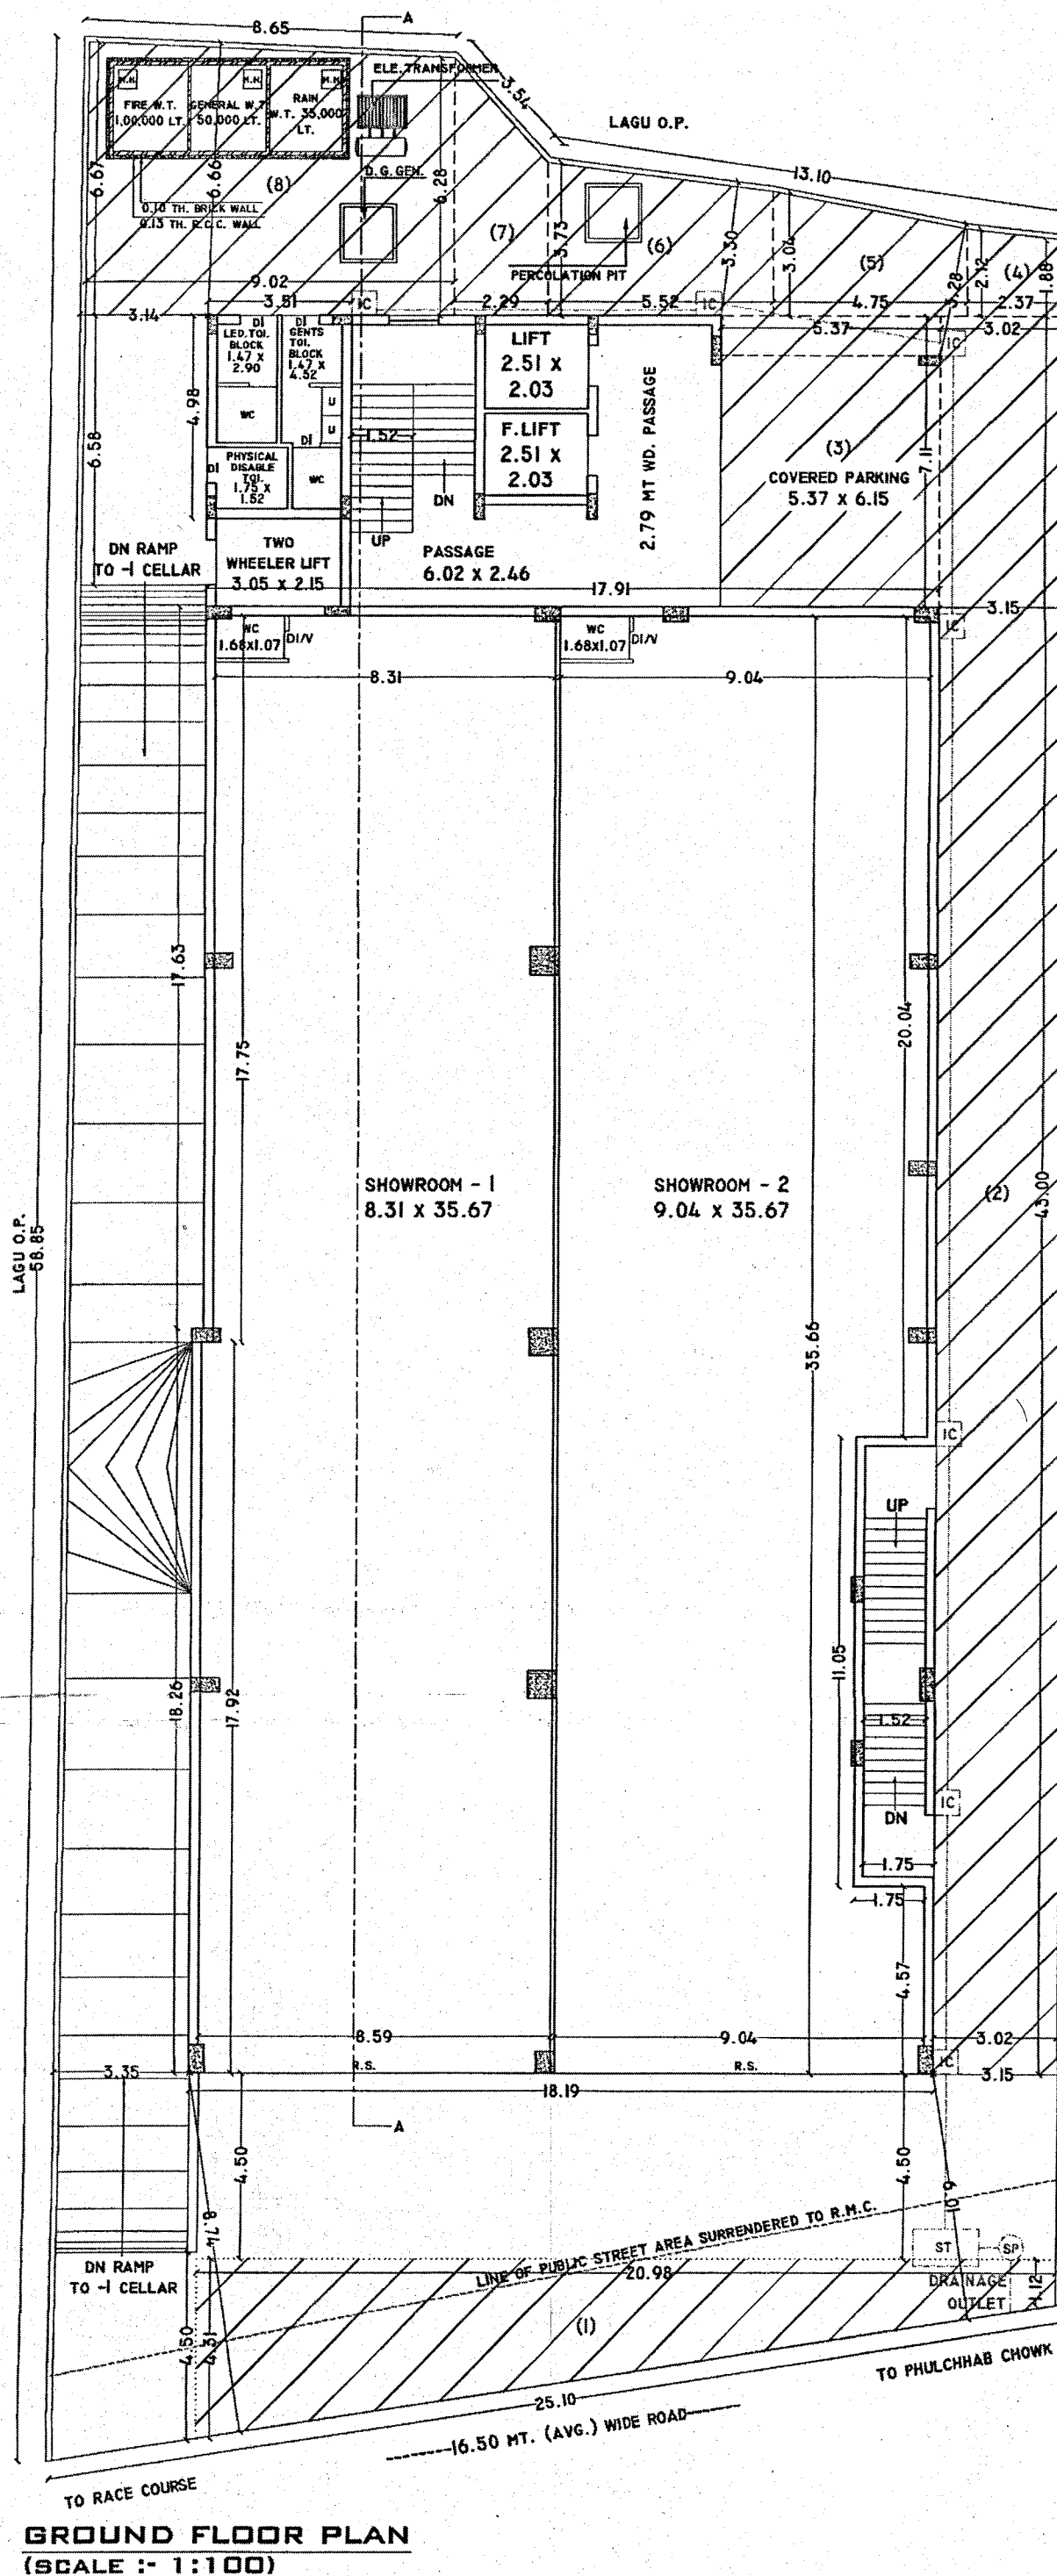

GROUND FLOOR PLAN
(SCALE: 1:100)

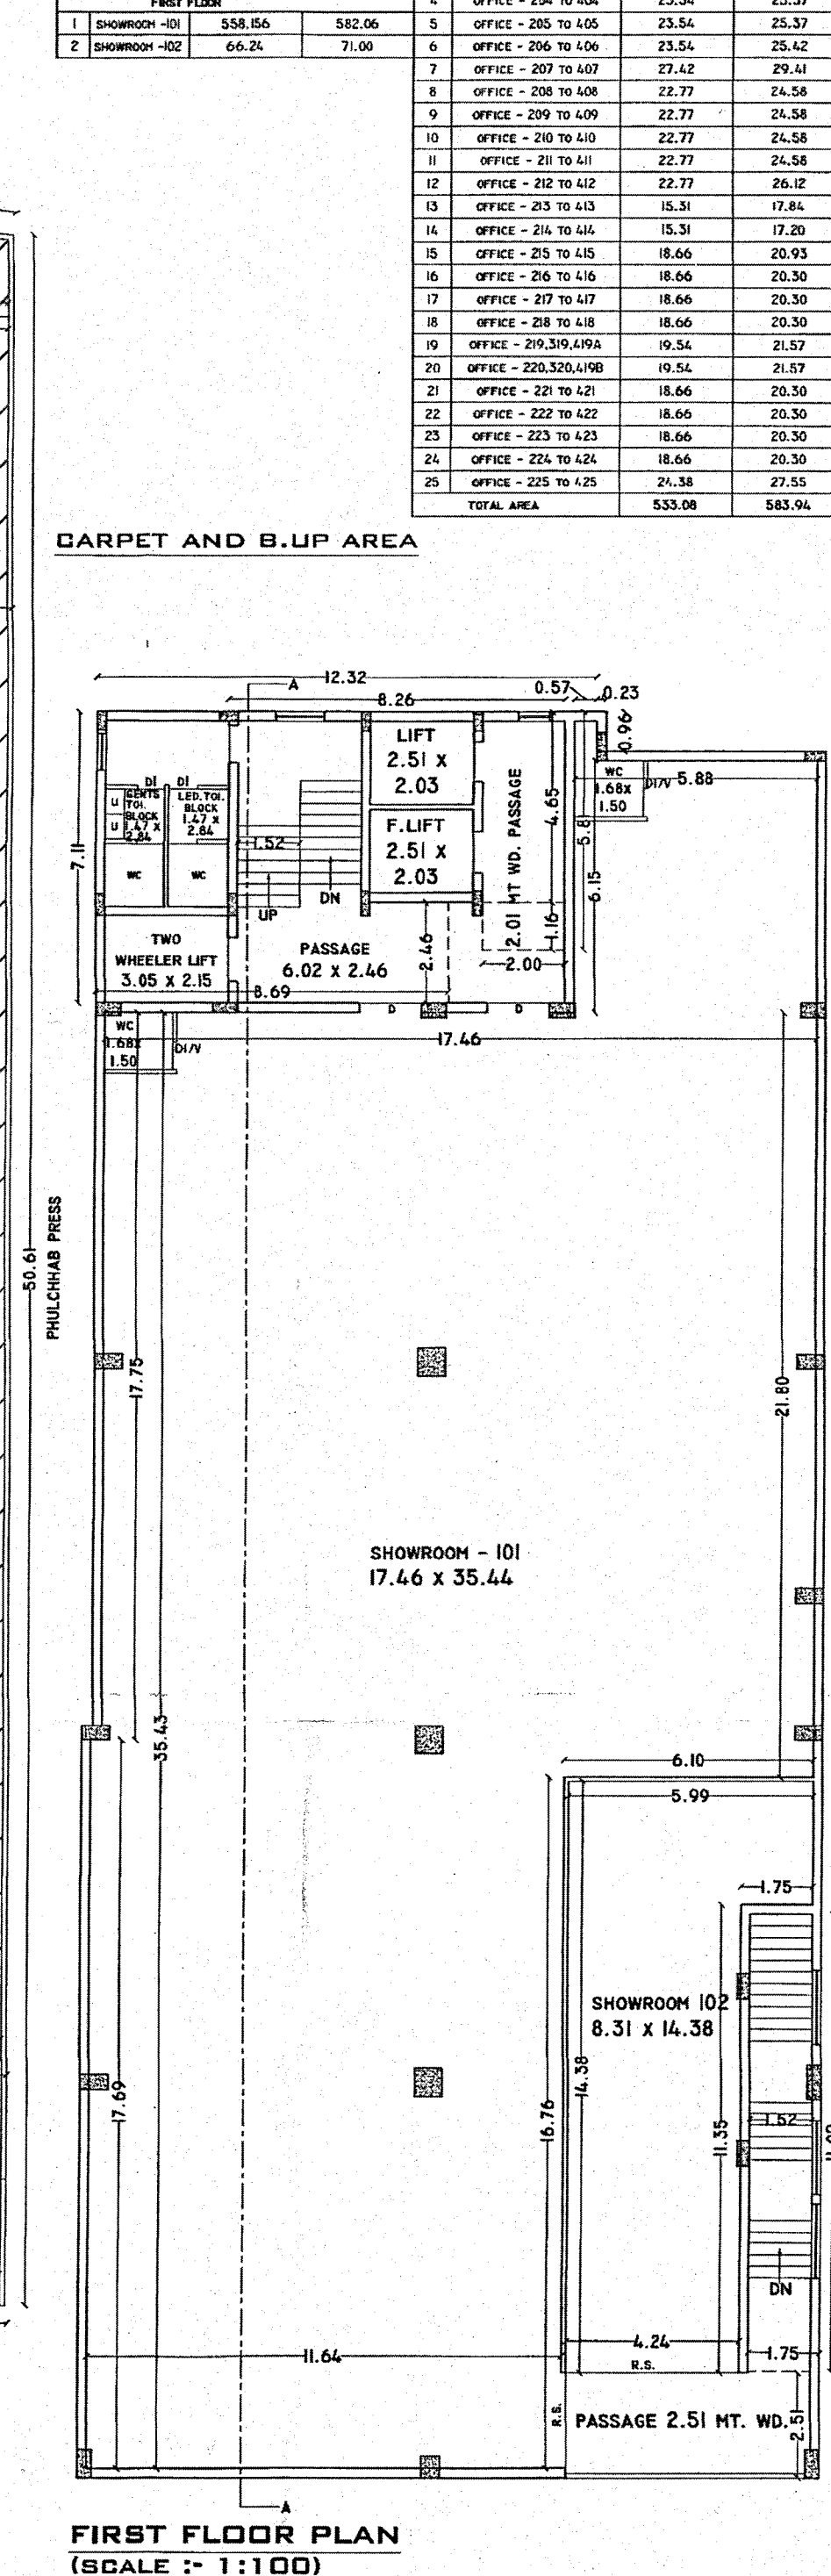

FIRST FLOOR PLAN
(SCALE: 1:100)

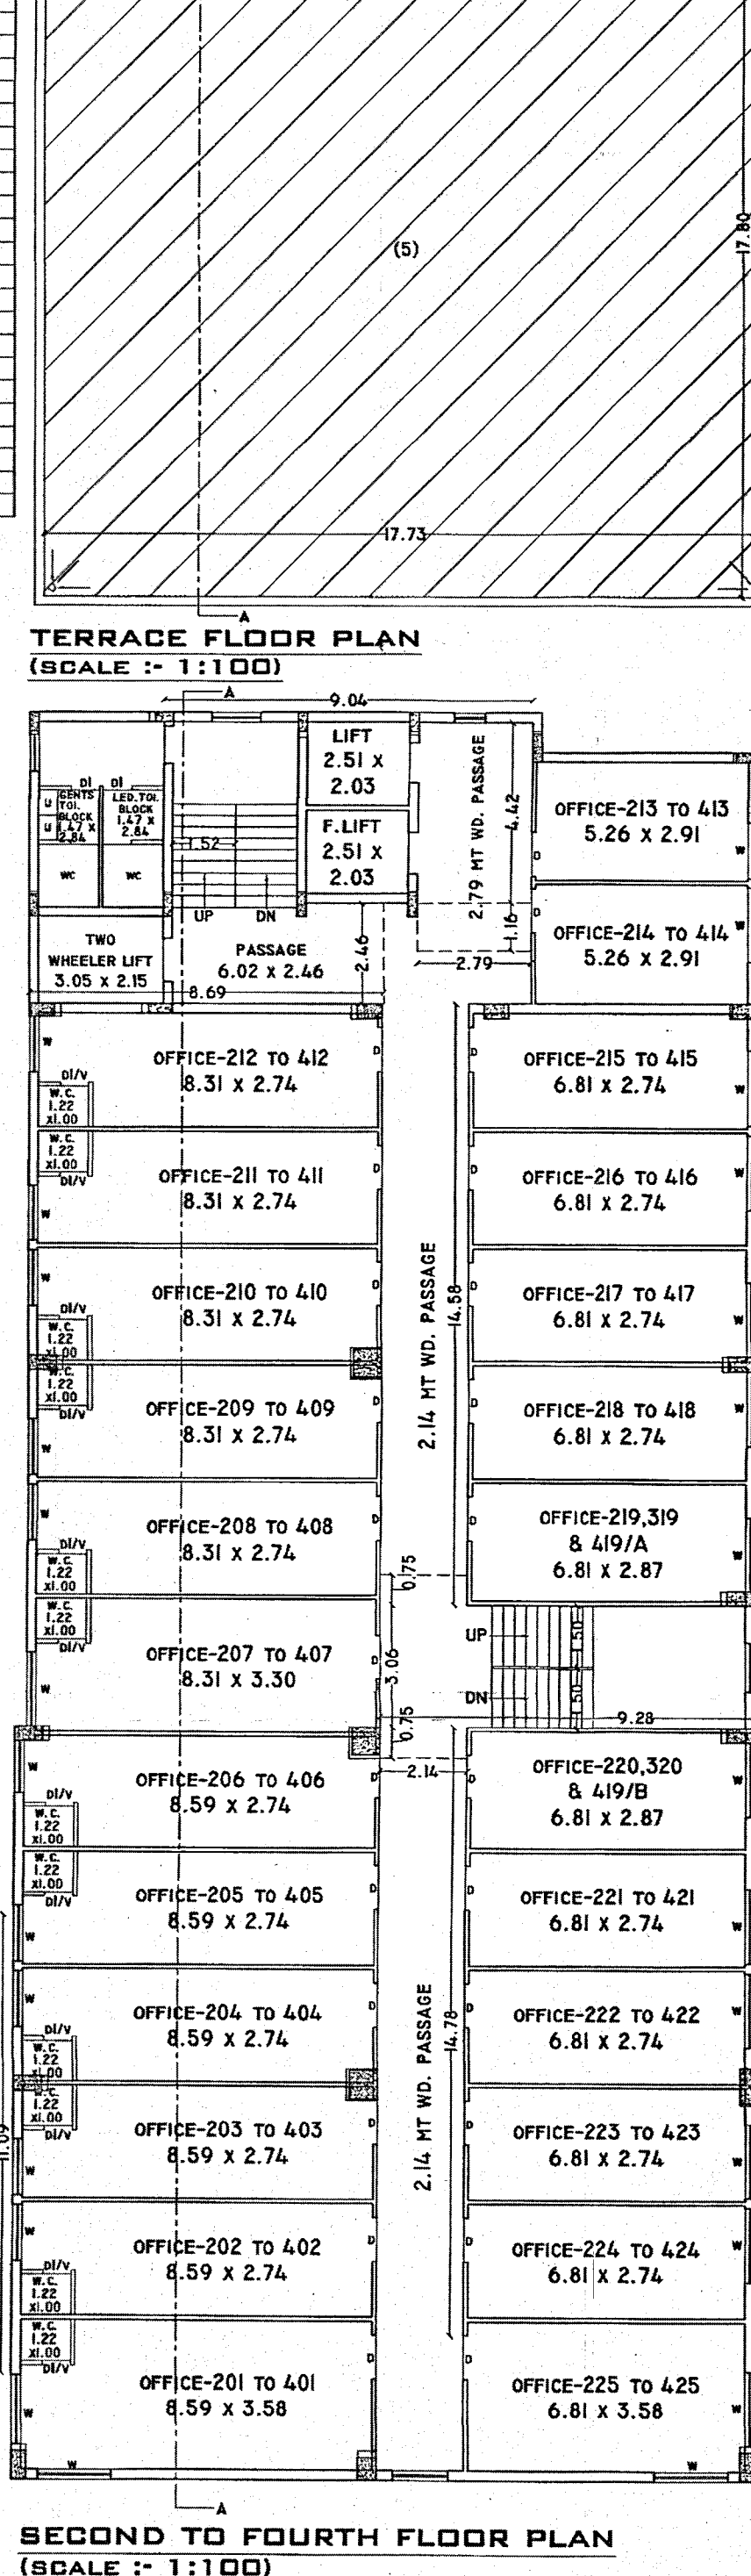

SECOND TO FOURTH FLOOR PLAN
(SCALE: 1:100)

ELEVATION

SR. NO.	SHOP NO.	CARPET AREA (SQ.MT.)	B.U.P. AREA (SQ.MT.)	SR. NO.	SHOP NO.	CARPET AREA (SQ.MT.)	B.U.P. AREA (SQ.MT.)
GROUND FLOOR							
1	SHOWROOM-1	30.28	33.59	2	OFFICE - 202 TO 402	23.54	25.37
2	SHOWROOM-2	30.28	33.59	3	OFFICE - 203 TO 403	23.54	25.37
FIRST FLOOR							
1	SHOWROOM-101	558.55	582.06	6	OFFICE - 205 TO 405	23.54	25.37
2	SHOWROOM-102	66.24	71.00	7	OFFICE - 206 TO 406	23.54	25.37
SECOND TO FOURTH FLOOR							
1	OFFICE - 202 TO 402	30.75	34.43	10	OFFICE - 209 TO 409	22.77	24.58
2	OFFICE - 203 TO 403	23.54	25.37	11	OFFICE - 210 TO 410	22.77	24.58
3	OFFICE - 204 TO 404	23.54	25.37	12	OFFICE - 211 TO 411	22.77	24.58
4	OFFICE - 205 TO 405	23.54	25.37	13	OFFICE - 212 TO 412	22.77	24.58
5	OFFICE - 206 TO 406	23.54	25.37	14	OFFICE - 213 TO 413	18.31	19.84
6	OFFICE - 207 TO 407	22.42	24.41	15	OFFICE - 214 TO 414	18.31	19.84
7	OFFICE - 208 TO 408	22.77	24.58	16	OFFICE - 215 TO 415	18.31	19.84
8	OFFICE - 209 TO 409	22.77	24.58	17	OFFICE - 216 TO 416	18.31	19.84
9	OFFICE - 210 TO 410	22.77	24.58	18	OFFICE - 217 TO 417	18.31	19.84
10	OFFICE - 211 TO 411	22.77	24.58	19	OFFICE - 218 TO 418	18.31	19.84
11	OFFICE - 212 TO 412	22.77	24.58	20	OFFICE - 219 TO 419	18.31	19.84
12	OFFICE - 213 TO 413	18.31	19.84	21	OFFICE - 220 TO 420	18.31	19.84
13	OFFICE - 214 TO 414	18.31	19.84	22	OFFICE - 221 TO 421	18.31	19.84
14	OFFICE - 215 TO 415	18.31	19.84	23	OFFICE - 222 TO 422	18.31	19.84
117	OFFICE - 318 TO 518	18.31	19.84	126	OFFICE - 325 TO 525	18.31	19.84
118	OFFICE - 319 TO 519	18.31	19.84				