



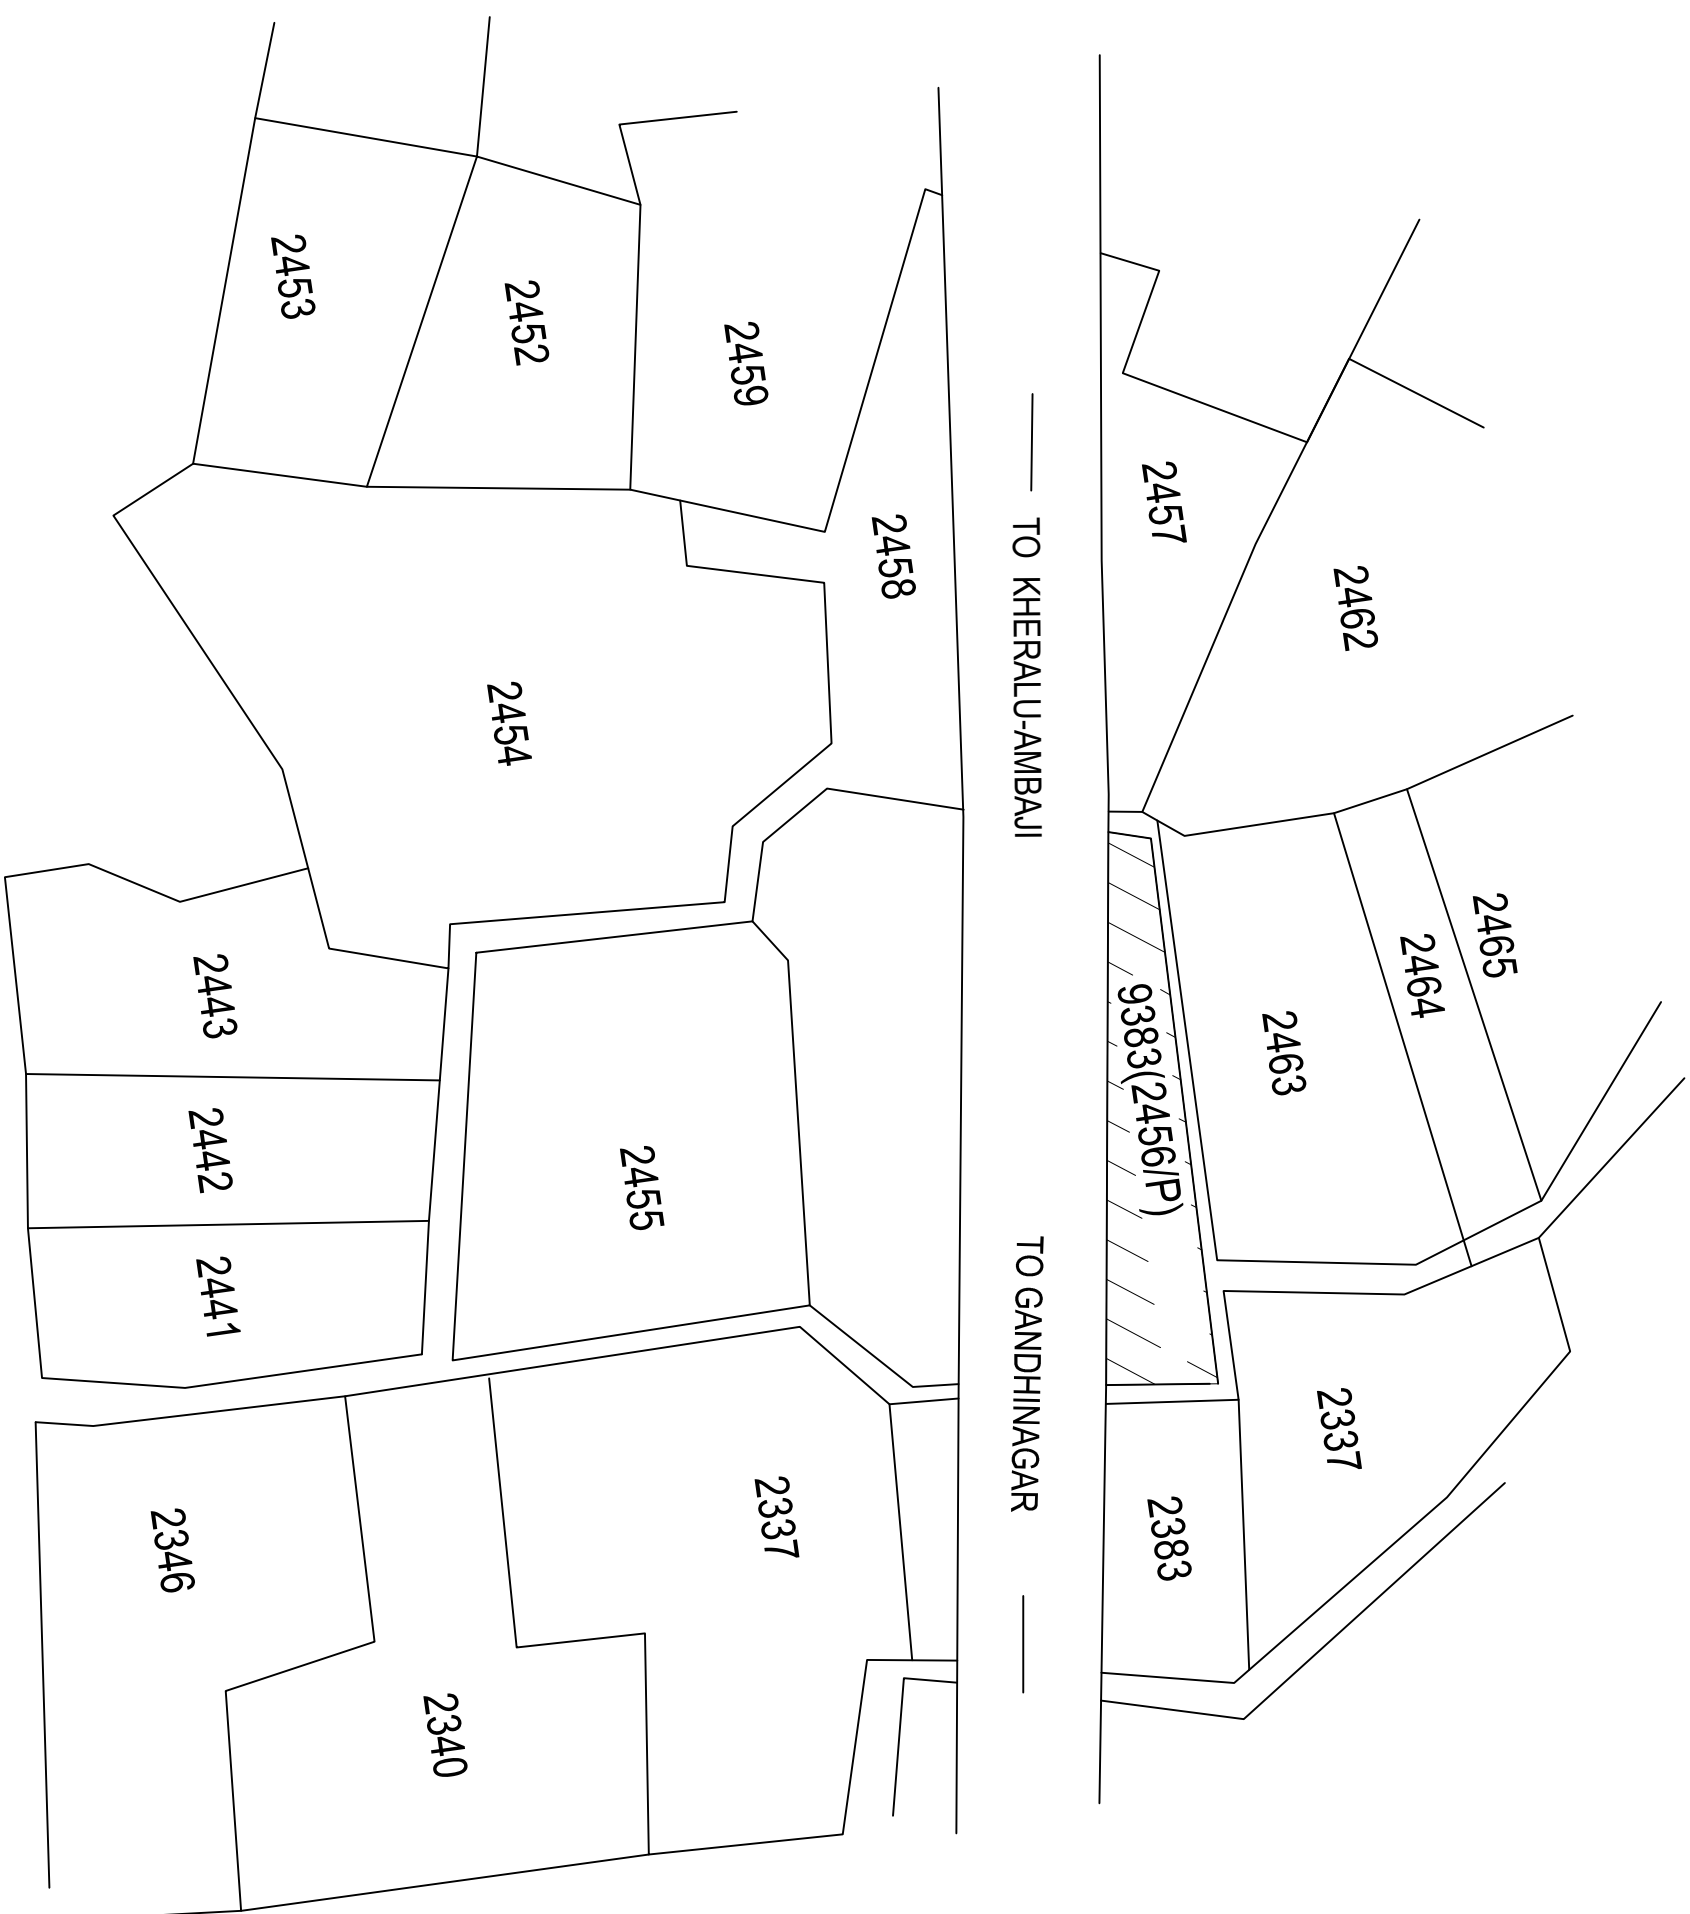





KEY PLAN

SCALE-1.0 CM = 38.40 MT

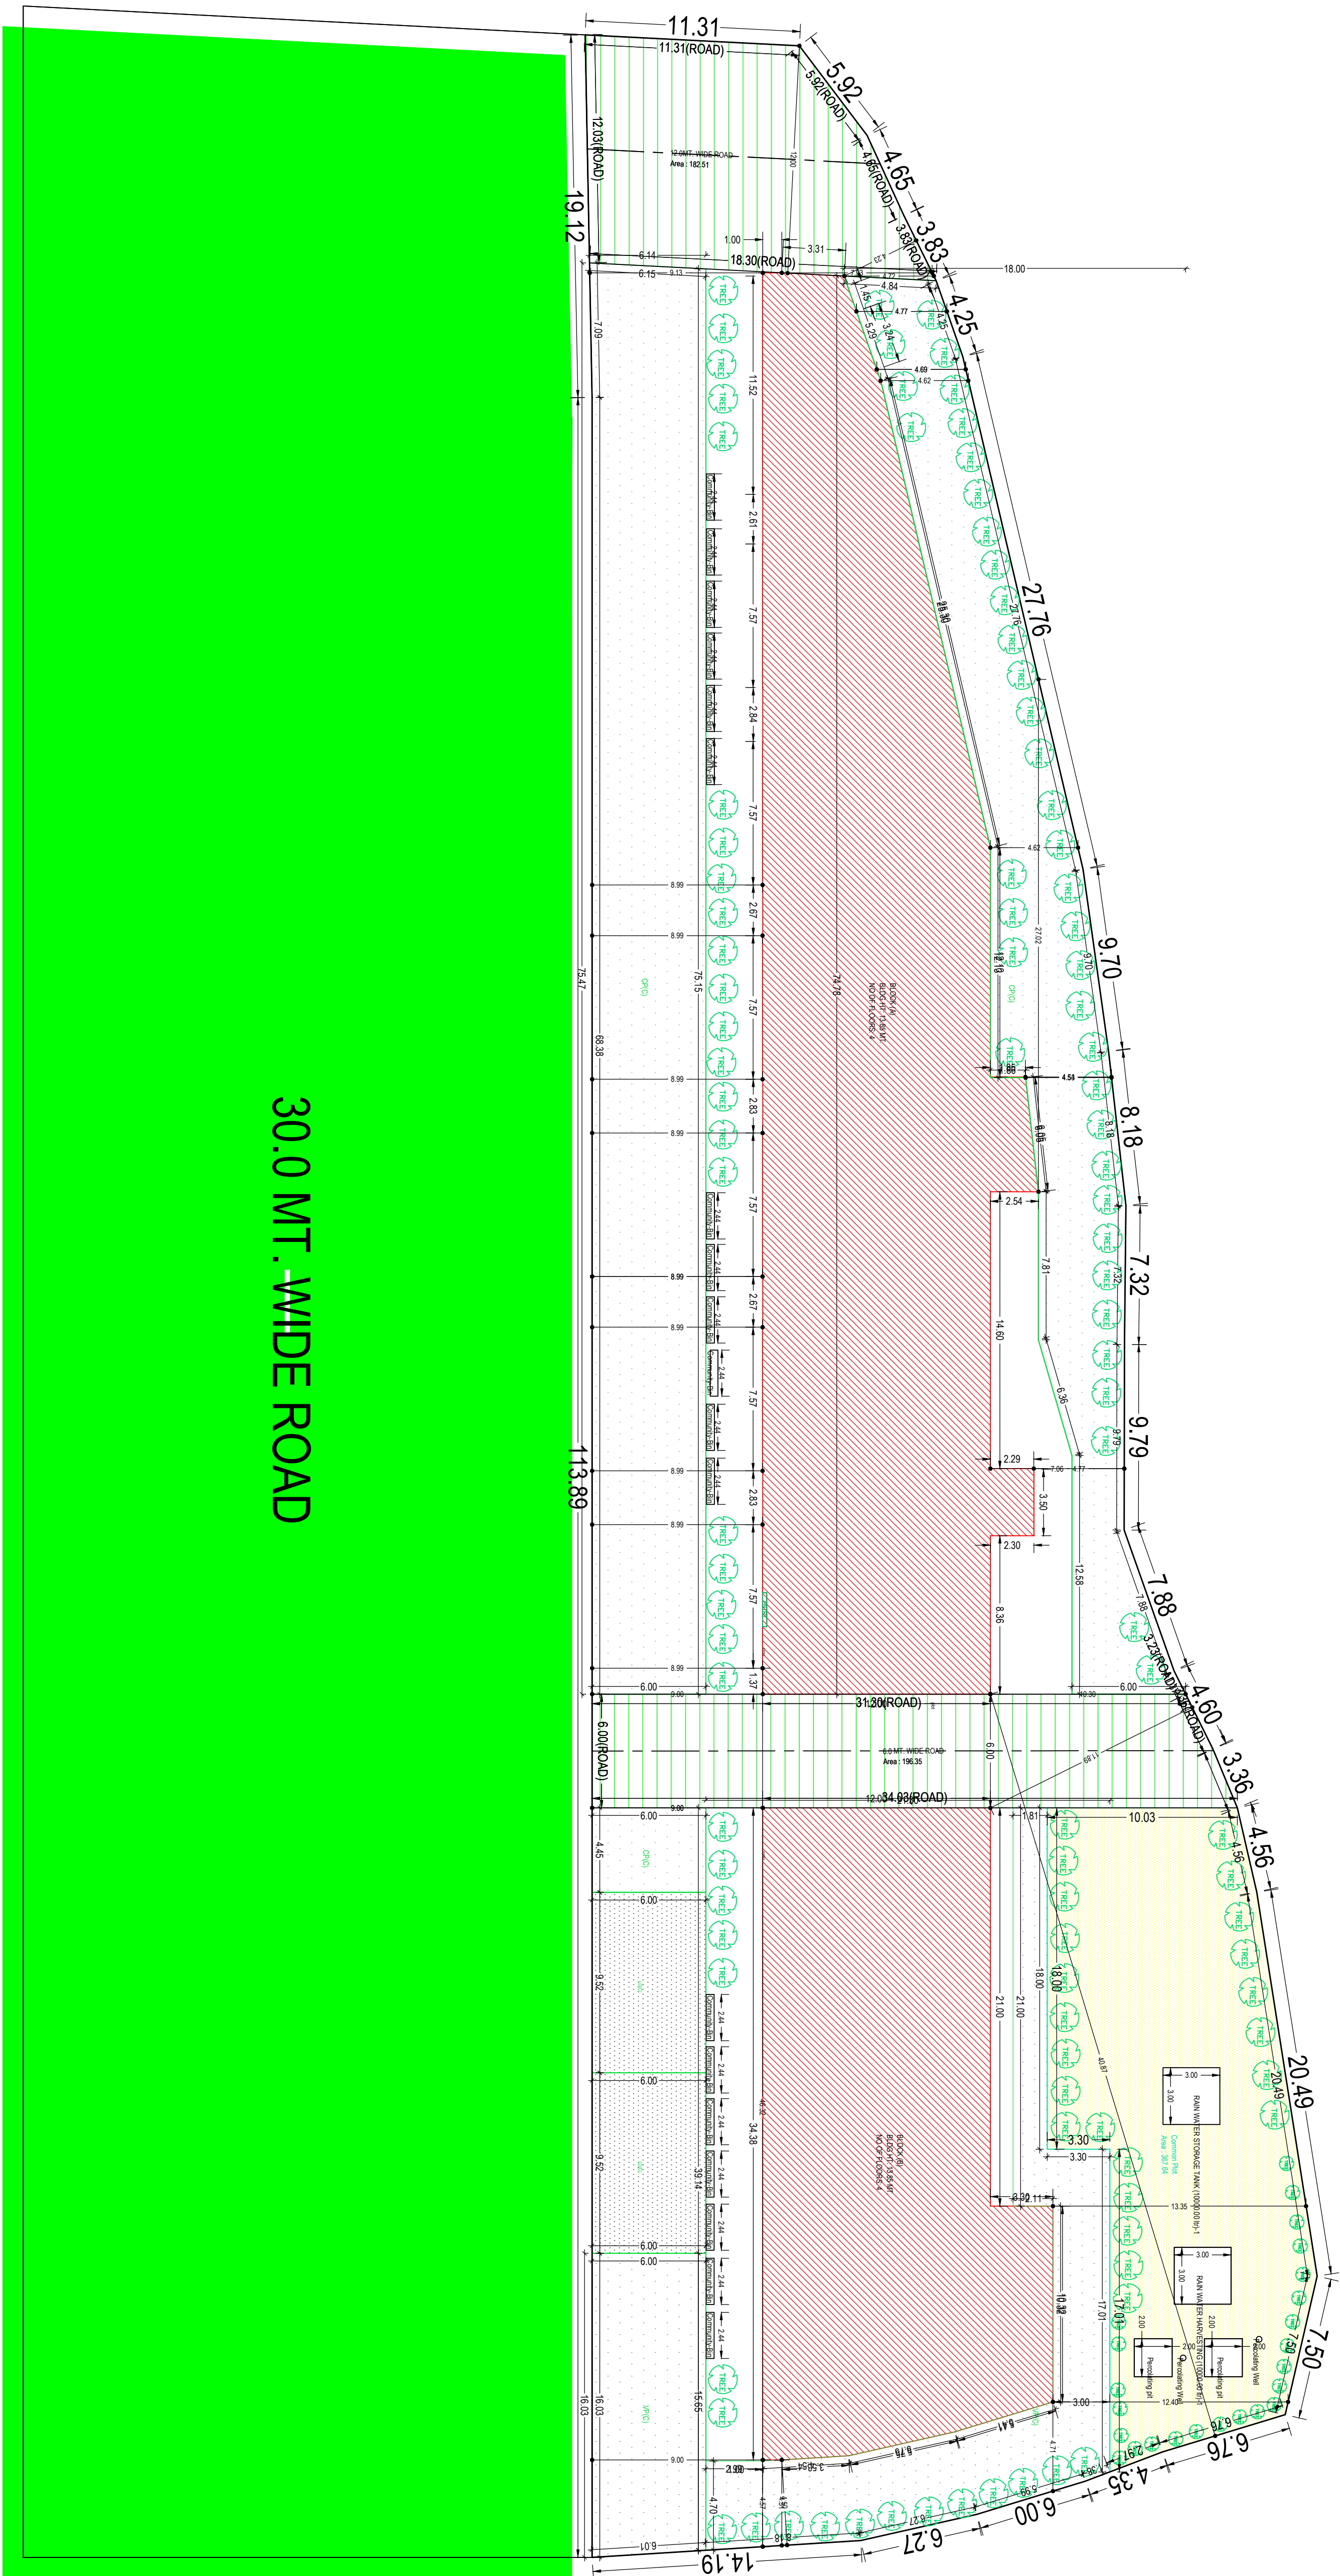

SITE PLAN
(Scale 1:200)

(Scale 1:200)

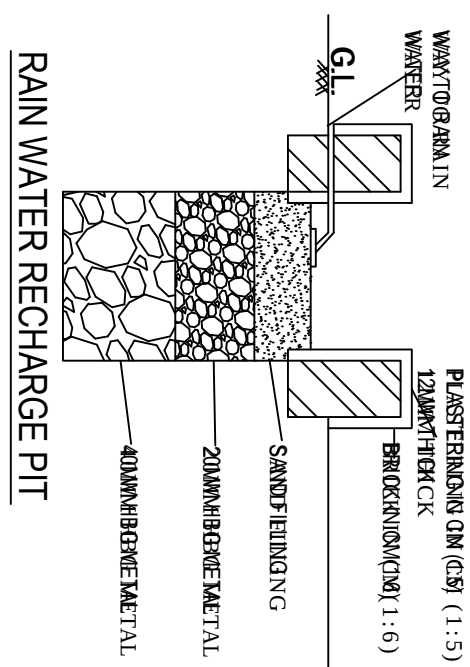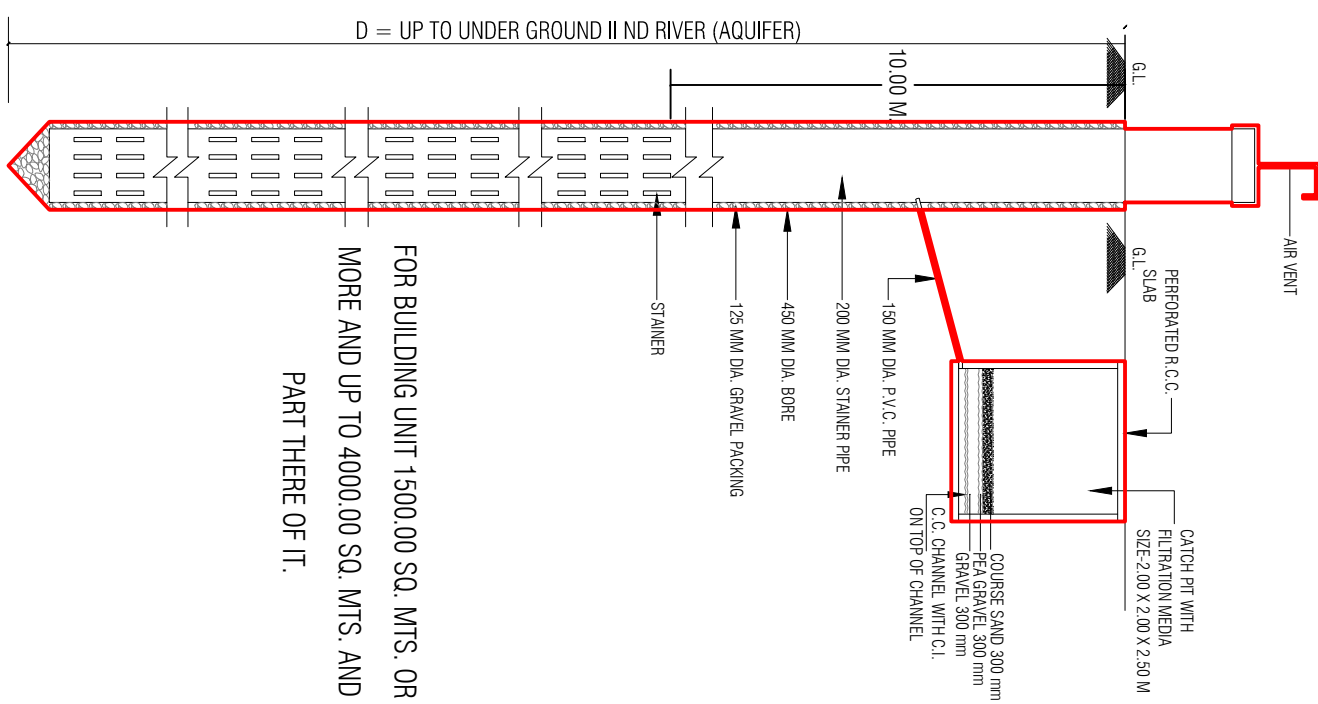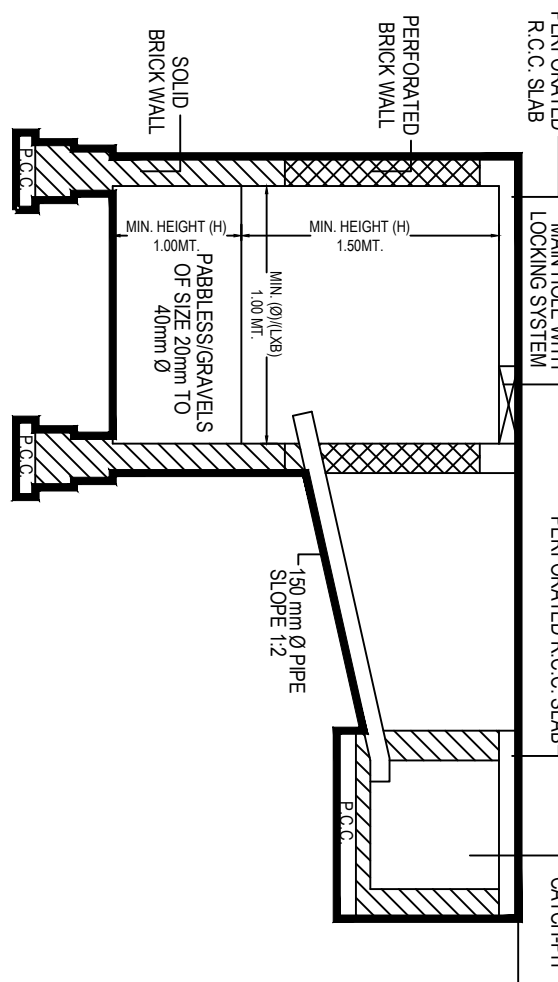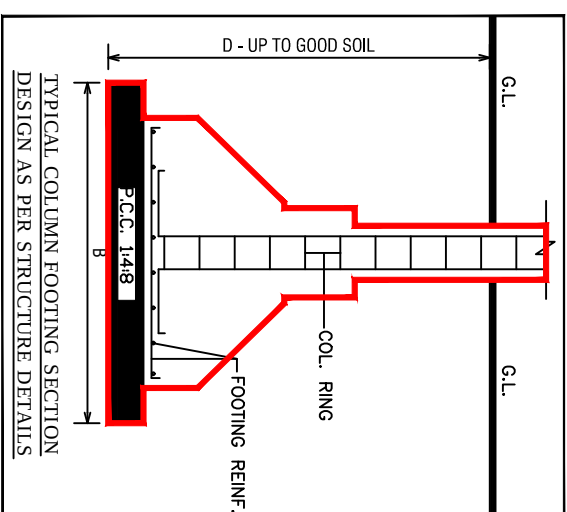[illegible]

	Proposed Baling	Existing Baling	Proposed F.S.	Existing F.S.
1. Clear flow	1920.47	1920.47	0.00	0.00
2. F40 flow	1920.47	1920.47	0.00	0.00
3. Smooth flow	1151.04	0.00	1076.96	0.00
4. T12 flow	1151.04	0.00	1076.96	0.00
5. T12 flow	1151.04	0.00	1076.96	0.00
6. T12 flow	1151.04	0.00	1076.96	0.00
7. Total mass	6669.31	0.00	4251.92	0.00
8. T12 F.S. mass				4251.92
9. Proposed F.S. component				4251.92
10. T12 F.S. component				4251.92
11. T12 F.S. component				4251.92
88. T12 F.S. component				4

[illegible]

Type	Use		Loading/Unloading		Vehicle's Car parking		Total Parking Area	
	Area	No.	Area	No.	Area	No.	Area	No.
Residential	900.0	0	0.00	0	0.00	0	0.00	-
Commercial	505.85	0	52.20	2	2.27	2	181.73	120.36
Total	505.85	0	52.20	2	2.27	2	181.73	120.36

Building Type	Building Name	Solution Type	Users		Required Capacity (seats)	Cdr	User/Working Capacity	Working Capacity (seats)
			Rate	Prog.				
BLOCK A	Reception	Reception	10	-	-	-	-	-
	Reception	Reception	10	-	10287	382	525	1527
	Waiting	Waiting	10	-	7647	362	525	1527
	Waiting	Waiting	10	-	7647	362	525	1527
BLOCK B	Reception	Reception	10	-	10464	-	-	-
	Waiting	Waiting	10	-	-	-	-	-
	Waiting	Waiting	10	-	8071	-	-	-
	Waiting	Waiting	10	-	8071	-	-	-
BLOCK C	Reception	Reception	10	-	-	-	-	-
	Waiting	Waiting	10	-	8477	4034	2117	-
	Waiting	Waiting	10	-	-	-	-	-
	Waiting	Waiting	10	-	1000	-	-	-
Total					11919	5555	5555	2215

Building Name	Building Use	Building SubUse	Building Use Group	Building Type	Building Structure
BL00X (A)	Mercantile	ResComm Building	Mercantile-1	-	-
BL00X (B)	Mercantile	ResComm Building	Mercantile-1	-	-


Building	No. of Buildings	Total Building Area (Sq.m)	Proposed Site Area (Sq.m)	Total Site Area (Sq.m)	Deductions (From Sq.m)							
					Grass	Paved Area	Semi Paved Area	Total Deductions				
									(Sq.m)	(Sq.m)	(Sq.m)	(Sq.m)
Block A	1	3166.44	33.83	312.61	36.61	5.91	13.36	207.13	72			
Block B	1	1782.70	60.91	176.60	44.31	17.60	4.01	80.72	28			
Block C	2	4480.14	33.83	4480.31	22.64	71.04	17.73	14.05	2186.12	2318.61	425.92	100

OWNERS NAME AND SIGNATURE	ARCHITECTS NAME AND SIGNATURE
RAJESWARA MULLACHANDRA PATEL	Tharun Rajagopal MSR12

ISO_A0_(841.00_x_1189.00_MM)

Based on the aforesaid permission the applicant reserves the right to commence the construction from the day of issuance. Nevertheless, in case, for pursuing the aforesaid permission, any document or system configuration by rules or information or parameters or drawings provided or attached is found to be incorrect or inconsistent with respect to prevailing by-laws, by any authority or otherwise, the applicant hereby undertakes to rectify the same at his/her own cost. The correctness and accuracy of contents is a responsibility of PWD and the applicant. The contents of contents are not liable for any copyright or trademark or other legal rights. The contents of contents are not liable for any copyright or trademark or other legal rights.

SECTION

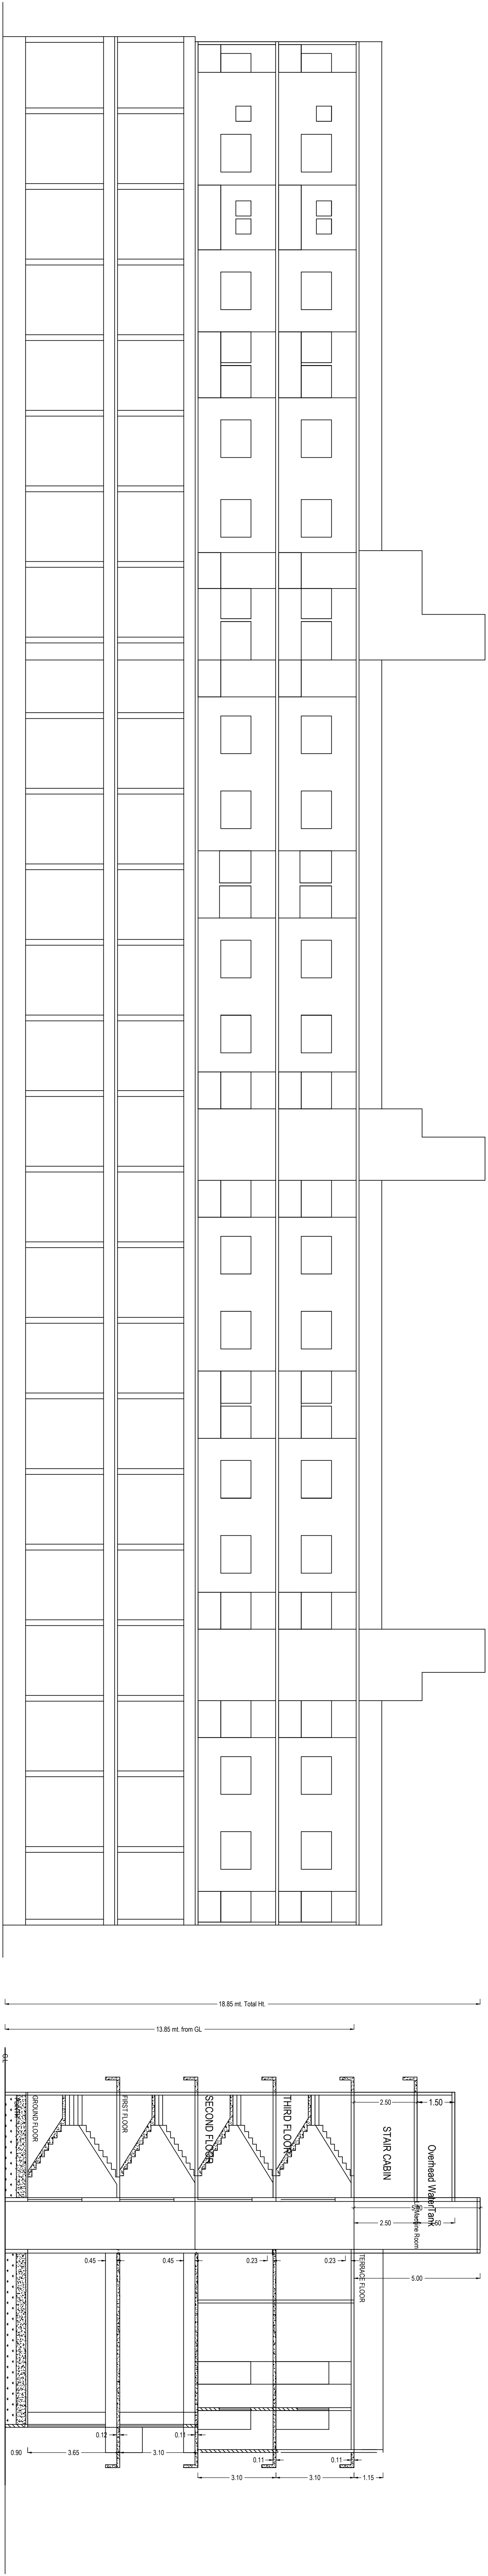

UnitBUA Table for Building :BLOCK (A)

Floor	Name	Unit/la Type	Gross Int/la Area	Unit/la Area (Sq.m)	Deat/la (Sq.m Wall)	Chapt Area	No of Unit
FIRST FLOOR PLAN	SHOP-F1	SHOP	13.71	13.71	1.26	12.45	
	SHOP-F10	SHOP	30.00	30.00	1.55	28.45	
	SHOP-F11	SHOP	30.00	30.00	1.55	28.45	
	SHOP-F12	SHOP	30.00	30.00	1.55	28.45	
	SHOP-F13	SHOP	30.00	30.00	1.55	28.45	
	SHOP-F14	SHOP	28.82	28.82	1.47	27.35	
	SHOP-F15	SHOP	30.00	30.00	1.55	28.45	
	SHOP-F17	SHOP	30.00	30.00	1.55	28.45	
	SHOP-F18	SHOP	30.00	30.00	1.55	28.45	
	SHOP-F19	SHOP	30.00	30.00	1.55	28.45	
	SHOP-F2	SHOP	17.35	17.35	1.14	16.21	
	SHOP-F20	SHOP	30.54	30.54	1.94	28.60	
	SHOP-F21	SHOP	25.29	25.29	0.81	24.48	
	SHOP-F22	SHOP	30.00	30.00	1.55	28.45	
	SHOP-F23	SHOP	30.00	30.00	1.55	28.45	
	SHOP-F24	SHOP	30.00	30.00	1.55	28.45	
	SHOP-F3	SHOP	19.88	19.89	1.16	18.71	
	TYPICAL 2, 3 FLOOR PLAN	SHOP-F4	SHOP	22.01	22.01	1.29	20.72
SHOP-F5		SHOP	24.12	24.12	1.34	22.78	
SHOP-F6		SHOP	26.23	26.23	1.45	24.78	
SHOP-F7		SHOP	26.13	26.13	1.54	24.59	
SHOP-F8		SHOP	16.03	16.03	0.51	15.52	
SHOP-F9		SHOP	71.53	71.53	1.55	28.45	
S1		FLAT	71.53	71.53	5.71	66.82	
S10		FLAT	51.39	51.39	4.05	47.34	
S11		FLAT	51.66	51.66	4.22	47.44	
S12		FLAT	51.39	51.39	4.36	47.03	
GROUND FLOOR PLAN	S2	FLAT	58.08	58.08	4.47	53.61	
	S3	FLAT	54.53	54.53	4.11	50.42	
	S4	FLAT	49.62	49.62	3.78	45.84	
	S5	FLAT	51.66	51.66	3.91	47.75	
	S6	FLAT	51.39	51.39	4.05	47.34	
	S7	FLAT	51.66	51.66	3.91	47.75	
	S7	FLAT	51.14	51.14	3.90	47.24	
	S8	FLAT	51.14	51.14	3.90	47.24	
	S9	FLAT	51.66	51.66	3.91	47.75	
	SHOP-G1	SHOP	10.77	10.77	1.26	9.51	
2nd	SHOP-G10	SHOP	27.00	27.00	1.55	25.45	
	SHOP-G11	SHOP	27.00	27.00	1.55	25.45	
	SHOP-G12	SHOP	27.00	27.00	1.55	25.45	
	SHOP-G13	SHOP	27.00	27.00	1.55	25.45	
	SHOP-G14	SHOP	23.92	23.92	1.07	22.85	
	SHOP-G15	SHOP	25.81	25.81	1.34	24.47	
	SHOP-G16	SHOP	27.00	27.00	1.55	25.45	
	SHOP-G17	SHOP	27.00	27.00	1.55	25.45	
	SHOP-G18	SHOP	27.00	27.00	1.55	25.45	
	SHOP-G19	SHOP	27.00	27.00	1.55	25.45	
	SHOP-G2	SHOP	14.35	14.35	1.14	13.21	
	SHOP-G20	SHOP	27.54	27.54	1.94	25.60	
	SHOP-G21	SHOP	22.29	22.29	0.81	21.48	
	SHOP-G22	SHOP	27.00	27.00	1.55	25.45	
	SHOP-G23	SHOP	27.00	27.00	1.55	25.45	
	SHOP-G24	SHOP	27.00	27.00	2.87	24.13	
	SHOP-G3	SHOP	16.89	16.89	1.18	15.71	
	SHOP-G4	SHOP	19.01	19.01	1.29	17.72	
	SHOP-G5	SHOP	21.12	21.12	1.34	19.78	
	SHOP-G6	SHOP	23.23	23.23	1.45	21.78	
SHOP-G7	SHOP	23.13	23.13	1.54	21.59		
SHOP-G8	SHOP	13.35	13.35	0.89	12.66		
SHOP-G9	SHOP	27.00	27.00	1.55	25.45		
Total			2493.93	2493.93	170.06	233.41	72

[illegible]


ISO_A0_(841.00_x_1189.00_MM)

On the one hand, the reviewer's permission to publish the manuscript is contingent on the author's agreement to publish the manuscript in the journal. On the other hand, the reviewer's permission to publish the manuscript is contingent on the author's agreement to publish the manuscript in the journal. On the one hand, the reviewer's permission to publish the manuscript is contingent on the author's agreement to publish the manuscript in the journal. On the other hand, the reviewer's permission to publish the manuscript is contingent on the author's agreement to publish the manuscript in the journal.

Architectural floor plan for a typical 23rd floor apartment unit. The plan shows a long, narrow layout with multiple bedrooms, bathrooms, and living areas. Key features include:

- Entry:** A small entry area with a closet (CL) and a shoe cabinet (SH).
- Living Area:** A large living area with a fireplace (FP) and a large window.
- Kitchen:** A kitchen with a sink (SK), stove (ST), and refrigerator (REF).
- Dining Area:** A dining area with a table and chairs.
- Bedrooms:** Multiple bedrooms, some with built-in wardrobes (WB).
- Bathrooms:** Multiple bathrooms, some with double sinks (DS) and showers (SH).
- Closets:** Numerous closets throughout the unit.
- Stairs:** A central staircase area.
- Balconies:** Small balconies or patios.
- Dimensions:** Various dimensions are provided for rooms and overall unit size.
- Scale:** The plan is drawn at a scale of 1/8" = 1'-0".
- Orientation:** The plan includes a north arrow pointing towards the top right.

TYPICAL -2.3 FLOOR PLAN
(Proposed)
(SCALE 1:100)

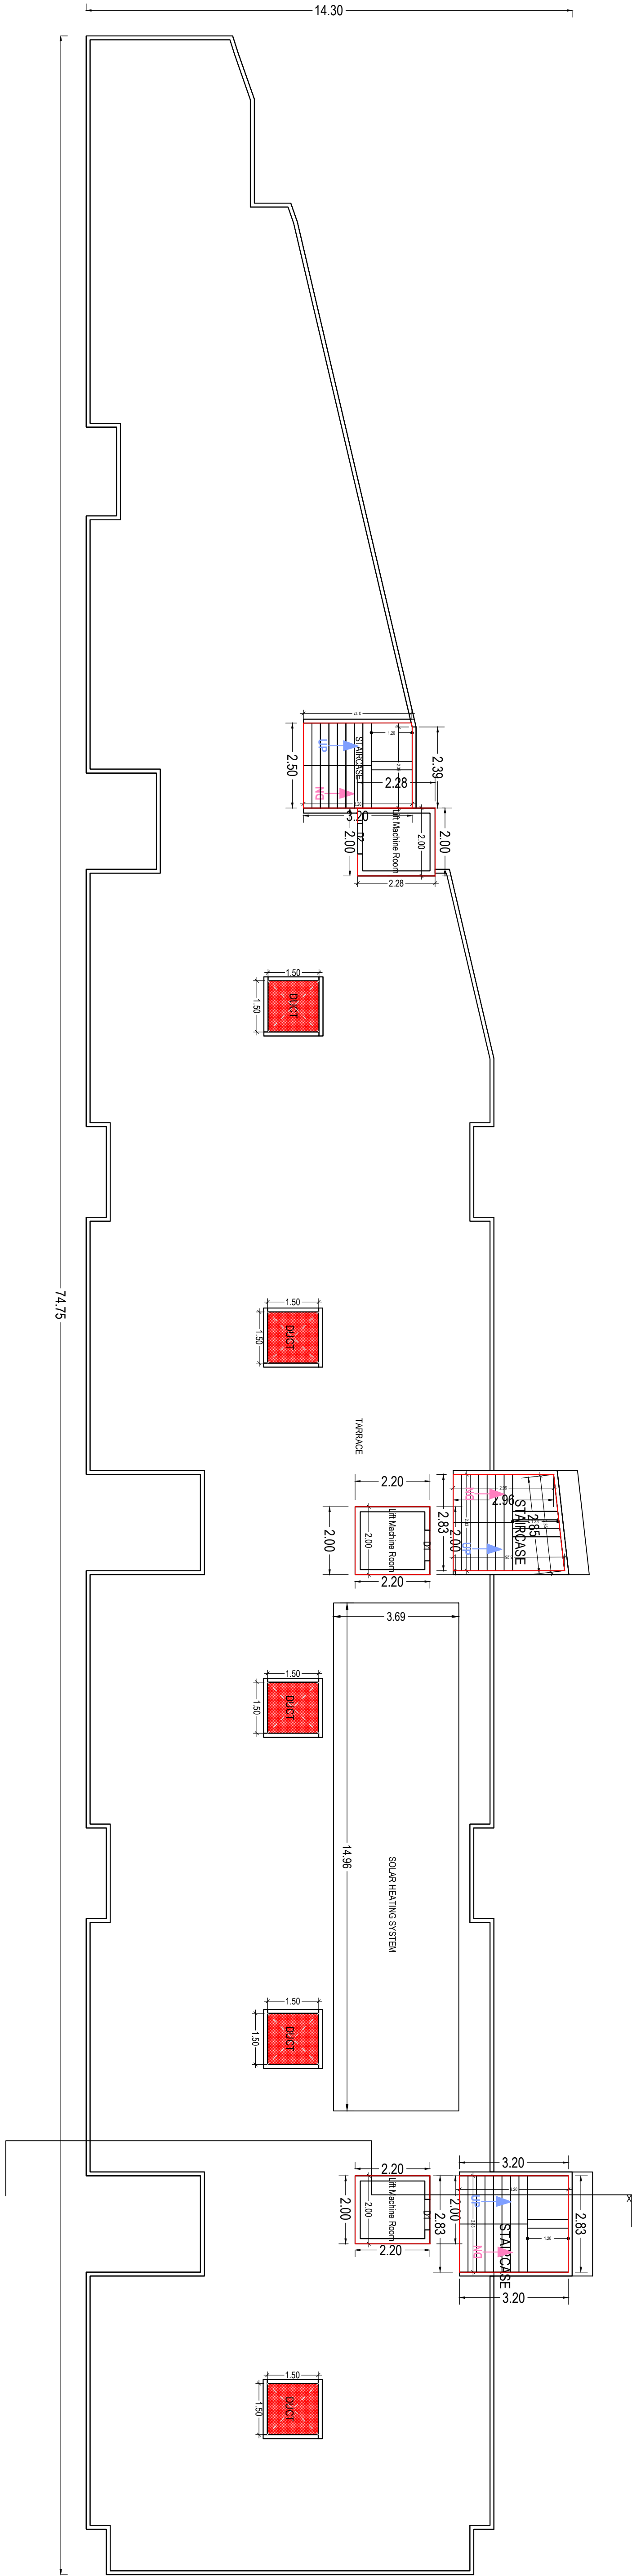

TERRACE FLOOR PLAN
(SCALE 1:100)

[illegible]

SCHEDULE OF DOOR				
NO.	NAME	LENGTH	HEIGHT	NO.
BOCDA(1)	D1	0.9	2.0	10
BOCDA(2)	D2	0.9	2.0	76
BOCDA(3)	D3	0.9	2.0	23
BOCDA(4)	D4	0.9	2.0	24
BOCDA(5)	D5	1.5	2.0	25
BOCDA(6)	D6	2.0	2.0	26
BOCDA(7)	D7	2.6	2.0	27
BOCDA(8)	D8	2.6	2.0	28
BOCDA(9)	D9	2.6	2.0	29
BOCDA(80)	D80	2.6	2.0	100

SCHEDULE OF WINDOW/SLIDE				
NO.	NAME	LENGTH	HEIGHT	NO.
BOCDA(1)	V	0.9	1.0	52
BOCDA(2)	V	0.9	1.0	53
BOCDA(3)	V	0.9	1.0	54
BOCDA(4)	WM	1.2	1.25	54
BOCDA(5)	WM	1.2	1.25	55
BOCDA(6)	WM	1.27	1.25	56
BOCDA(7)	WM	1.27	1.25	57
BOCDA(8)	WM	1.28	1.25	16
BOCDA(9)	WM	1.3	1.25	17
BOCDA(10)	WM	1.3	1.25	18
BOCDA(11)	WM	1.3	1.25	19
BOCDA(92)	WM	1.3	1.25	100

Flow	Flow time	Flow length
First Floor PLAN	STORAGE 1.20	0.25
Second Floor PLAN	STORAGE 1.20	0.25
Unit/Unit Table for Building BLOCK (A)							
Floor	Name	Unit/UA Type	Gross Unit/UA Area	Unit/UA Area	Decks/UA (Area in Sq.m.)	Current Area	No. of Unit
FIRST FLOOR	SHOP-F10	SHOP	13.71	13.71	1.26	12.45	24
	SHOP-F11	SHOP	30.00	30.00	1.55	28.45	
	SHOP-F11	SHOP	30.00	30.00	1.55	28.45	
	SHOP-F12	SHOP	30.00	30.00	1.55	28.45	
	SHOP-F13	SHOP	30.00	30.00	1.55	28.45	
	SHOP-F14	SHOP	26.97	26.97	1.07	25.90	
	SHOP-F15	SHOP	28.83	28.83	1.34	27.49	
	SHOP-F16	SHOP	30.00	30.00	1.55	28.45	
	SHOP-F17	SHOP	30.00	30.00	1.55	28.45	
	SHOP-F18	SHOP	30.00	30.00	1.55	28.45	
TYPICAL 2, 3 FLOOR PLAN	SHOP-F19	SHOP	30.00	30.00	1.55	28.45	24
	SHOP-F20	SHOP	17.35	17.35	1.14	16.21	
	SHOP-F21	SHOP	30.54	30.54	1.94	28.60	
	SHOP-F21	SHOP	25.29	25.29	0.81	24.48	
	SHOP-F22	SHOP	30.00	30.00	1.55	28.45	
	SHOP-F23	SHOP	30.00	30.00	1.55	28.45	
	SHOP-F24	SHOP	30.00	30.00	1.55	28.45	
	SHOP-F24	SHOP	19.89	19.89	1.18	18.71	
	SHOP-F25	SHOP	22.01	22.01	1.29	20.72	
	SHOP-F25	SHOP	24.12	24.12	1.34	22.78	
TYPICAL 2, 3 FLOOR PLAN	SHOP-F26	SHOP	26.23	26.23	1.45	24.78	12
	SHOP-F26	SHOP	26.13	26.13	1.54	24.59	
	SHOP-F27	SHOP	16.03	16.03	0.51	15.52	
	SHOP-F28	SHOP	30.00	30.00	1.55	28.45	
	S1	F1AT	71.53	71.53	5.71	65.82	
	S10	F1AT	51.39	51.39	4.05	47.34	
	S11	F1AT	51.66	51.66	4.22	47.44	
	S12	F1AT	51.39	51.39	4.38	47.03	
	S2	F1AT	58.08	58.08	4.97	53.61	
	S3	F1AT	54.53	54.53	4.11	50.42	
GROUND FLOOR PLAN	S4	F1AT	49.62	49.62	3.78	45.84	12
	S5	F1AT	51.66	51.66	3.91	47.75	
	S6	F1AT	51.39	51.39	4.05	47.34	
	S7	F1AT	51.66	51.66	3.91	47.75	
	S8	F1AT	51.14	51.14	3.90	47.24	
	S9	F1AT	51.66	51.66	3.91	47.75	
	SHOP-G1	SHOP	10.77	10.77	1.28	9.51	
	SHOP-G10	SHOP	27.00	27.00	1.55	25.45	
	SHOP-G11	SHOP	27.00	27.00	1.55	25.45	
	SHOP-G12	SHOP	27.00	27.00	1.55	25.45	
GROUND FLOOR PLAN	SHOP-G13	SHOP	27.00	27.00	1.55	25.45	24
	SHOP-G14	SHOP	23.92	23.92	1.04	22.87	
	SHOP-G15	SHOP	25.81	25.81	1.37	24.47	
	SHOP-G16	SHOP	27.00	27.00	1.55	25.45	
	SHOP-G17	SHOP	27.00	27.00	1.55	25.45	
	SHOP-G18	SHOP	27.00	27.00	1.55	25.45	
	SHOP-G19	SHOP	27.00	27.00	1.55	25.45	
	SHOP-G2	SHOP	14.35	14.35	1.14	13.21	
	SHOP-G20	SHOP	27.54	27.54	1.94	25.60	
	SHOP-G21	SHOP	22.29	22.29	0.81	21.48	
GROUND FLOOR PLAN	SHOP-G22	SHOP	27.00	27.00	1.55	25.45	24
	SHOP-G23	SHOP	27.00	27.00	1.55	25.45	
GROUND FLOOR PLAN	SHOP-G24	SHOP	27.00	27.00	1.55	25.45	24
	SHOP-G4	SHOP	16.89	16.89	1.18	15.71	
GROUND FLOOR PLAN	SHOP-G5	SHOP	19.01	19.01	1.29	17.72	24
	SHOP-G6	SHOP	21.12	21.12	1.34	19.78	
GROUND FLOOR PLAN	SHOP-G6	SHOP	23.23	23.23	1.45	21.78	24
	SHOP-G7	SHOP	23.13	23.13	1.54	21.59	
GROUND FLOOR PLAN	SHOP-G8	SHOP	13.35	13.35	0.69	12.66	24
	SHOP-G9	SHOP	27.00	27.00	1.55	25.45	
GROUND FLOOR PLAN	SHOP-G9	SHOP	24.93	24.93	1.7065	23.21	72
	SHOP-G9	SHOP	26.93	26.93	1.7065	25.45	

ISO_A0_(841.00_x_1189.00_MM)

Based on the aforesaid permission the applicant reserves the right to commit the contribution from the key of issuance. Nevertheless, in case, for procuring the aforesaid permission, any document or system configuration for files or information or parameters or drawings provided or attached is found to be incorrect or inconsistent with respect to prevailing by-laws, by an authority or otherwise, the applicant is liable to pay the cost of the same. The copyright and other rights in the contents embodied in records kept are not waived. The contents and accuracy of contents is a responsibility of PROFORMA.

