



Building BLOCK (KL)

Deductions From Gross BUA (Area in Sq.m.)		Deductions (Area in Sq.m.)		Proposed		No. of Unit
Grass	Building Area	Lift	Covered Area	Parking	FSI Area (Sq.m.)	
Grass	641.57	0.00	23.17	213.80	268.29	05
Parking Floor	30.89	11.22	0.00	0.00	538.56	10
First Floor	641.57	37.73	11.22	23.17	538.56	10
Third Floor	641.57	37.73	11.22	0.00	538.56	10
Fourth Floor	30.89	11.22	0.00	0.00	538.56	10
Sub Floor	641.57	37.73	11.22	0.00	538.56	10
Seventh Floor	641.57	37.73	11.22	0.00	538.56	10
Total	30.92	37.73	0.00	23.17	4039.21	75
Number of Same Buildings	457.56	339.57	11.22	203.53	213.80	
Total	5235.60				4039.21	75

Unilbua Table for Building BLOCK (KL)

Floor	Name	Gross Unilbua Area	Unilbua Area	Carpet Area	No. of Unit
GROUND AND PARKING FLOOR PLAN	G-1	53.96	53.96	49.26	05
TYPICAL FLOOR PLAN	F-10	53.96	53.96	49.26	05
TYPICAL FLOOR PLAN	F-2	53.96	53.96	49.26	05
TYPICAL FLOOR PLAN	F-3	53.96	53.96	49.26	05
TYPICAL FLOOR PLAN	F-4	53.96	53.96	49.26	05
TYPICAL FLOOR PLAN	F-5	53.96	53.96	49.26	05
TYPICAL FLOOR PLAN	F-6	53.96	53.96	49.26	05
TYPICAL FLOOR PLAN	F-7	53.96	53.96	49.26	05
TYPICAL FLOOR PLAN	F-8	53.96	53.96	49.26	05
TYPICAL FLOOR PLAN	F-9	53.96	53.96	49.26	05
Total	Total	3789.64	3789.64	3447.78	70
Total	Total	4038.90	4038.90	3694.05	75

Staircase Checks (Table 8a-1)


Floor Name	Flight Width	Tread Width	HEIGHT
GROUND AND PARKING FLOOR PLAN	1.50	0.25	0.20
TYPICAL FLOOR PLAN	1.50	0.25	0.16
TERRACE FLOOR PLAN	1.50	0.25	0.00

SCHEDULE OF WINDOW/VENTILATION:


BUILDING NAME	LENGTH	HEIGHT
BLOCK (KL)	1.00	1.00
BLOCK (KL)	1.20	2.00
BLOCK (KL)	1.80	2.00
BLOCK (KL)	1.80	3.00

SCHEDULE OF DOOR:


BUILDING NAME	LENGTH	HEIGHT
BLOCK (KL)	2.15	2.15
BLOCK (KL)	0.77	2.15
BLOCK (KL)	0.80	2.15
BLOCK (KL)	1.78	2.15

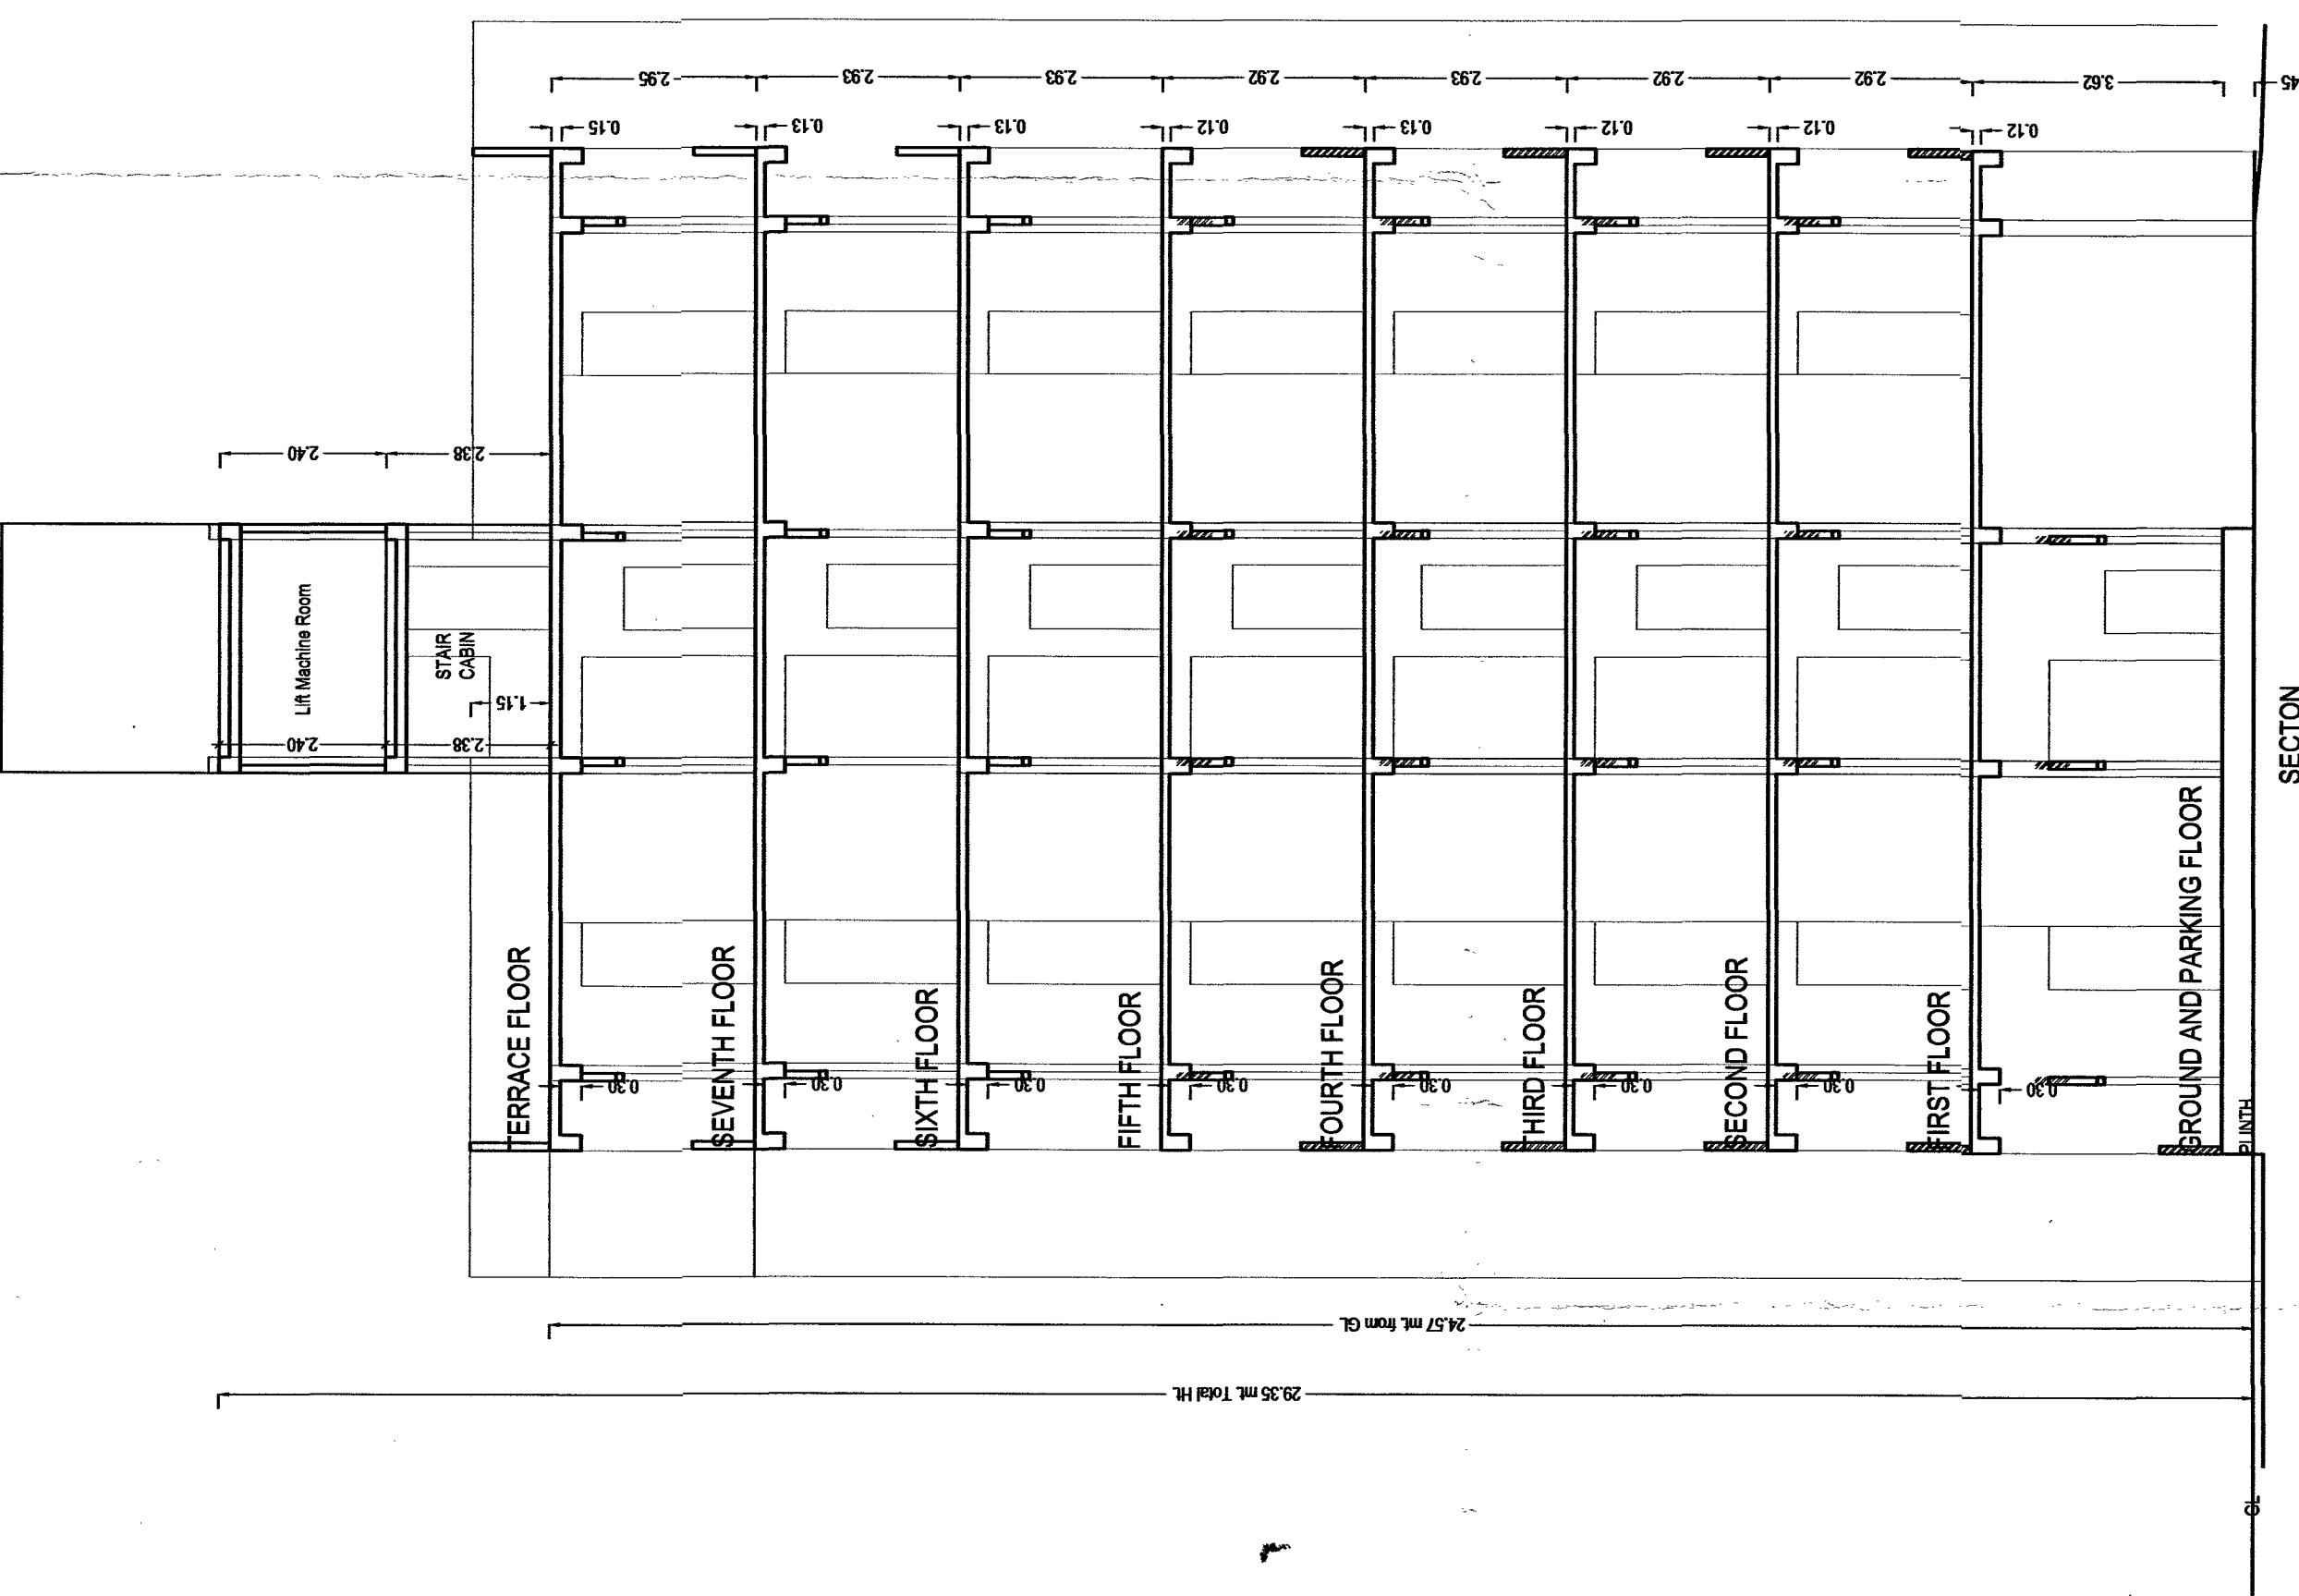


ELEVATION

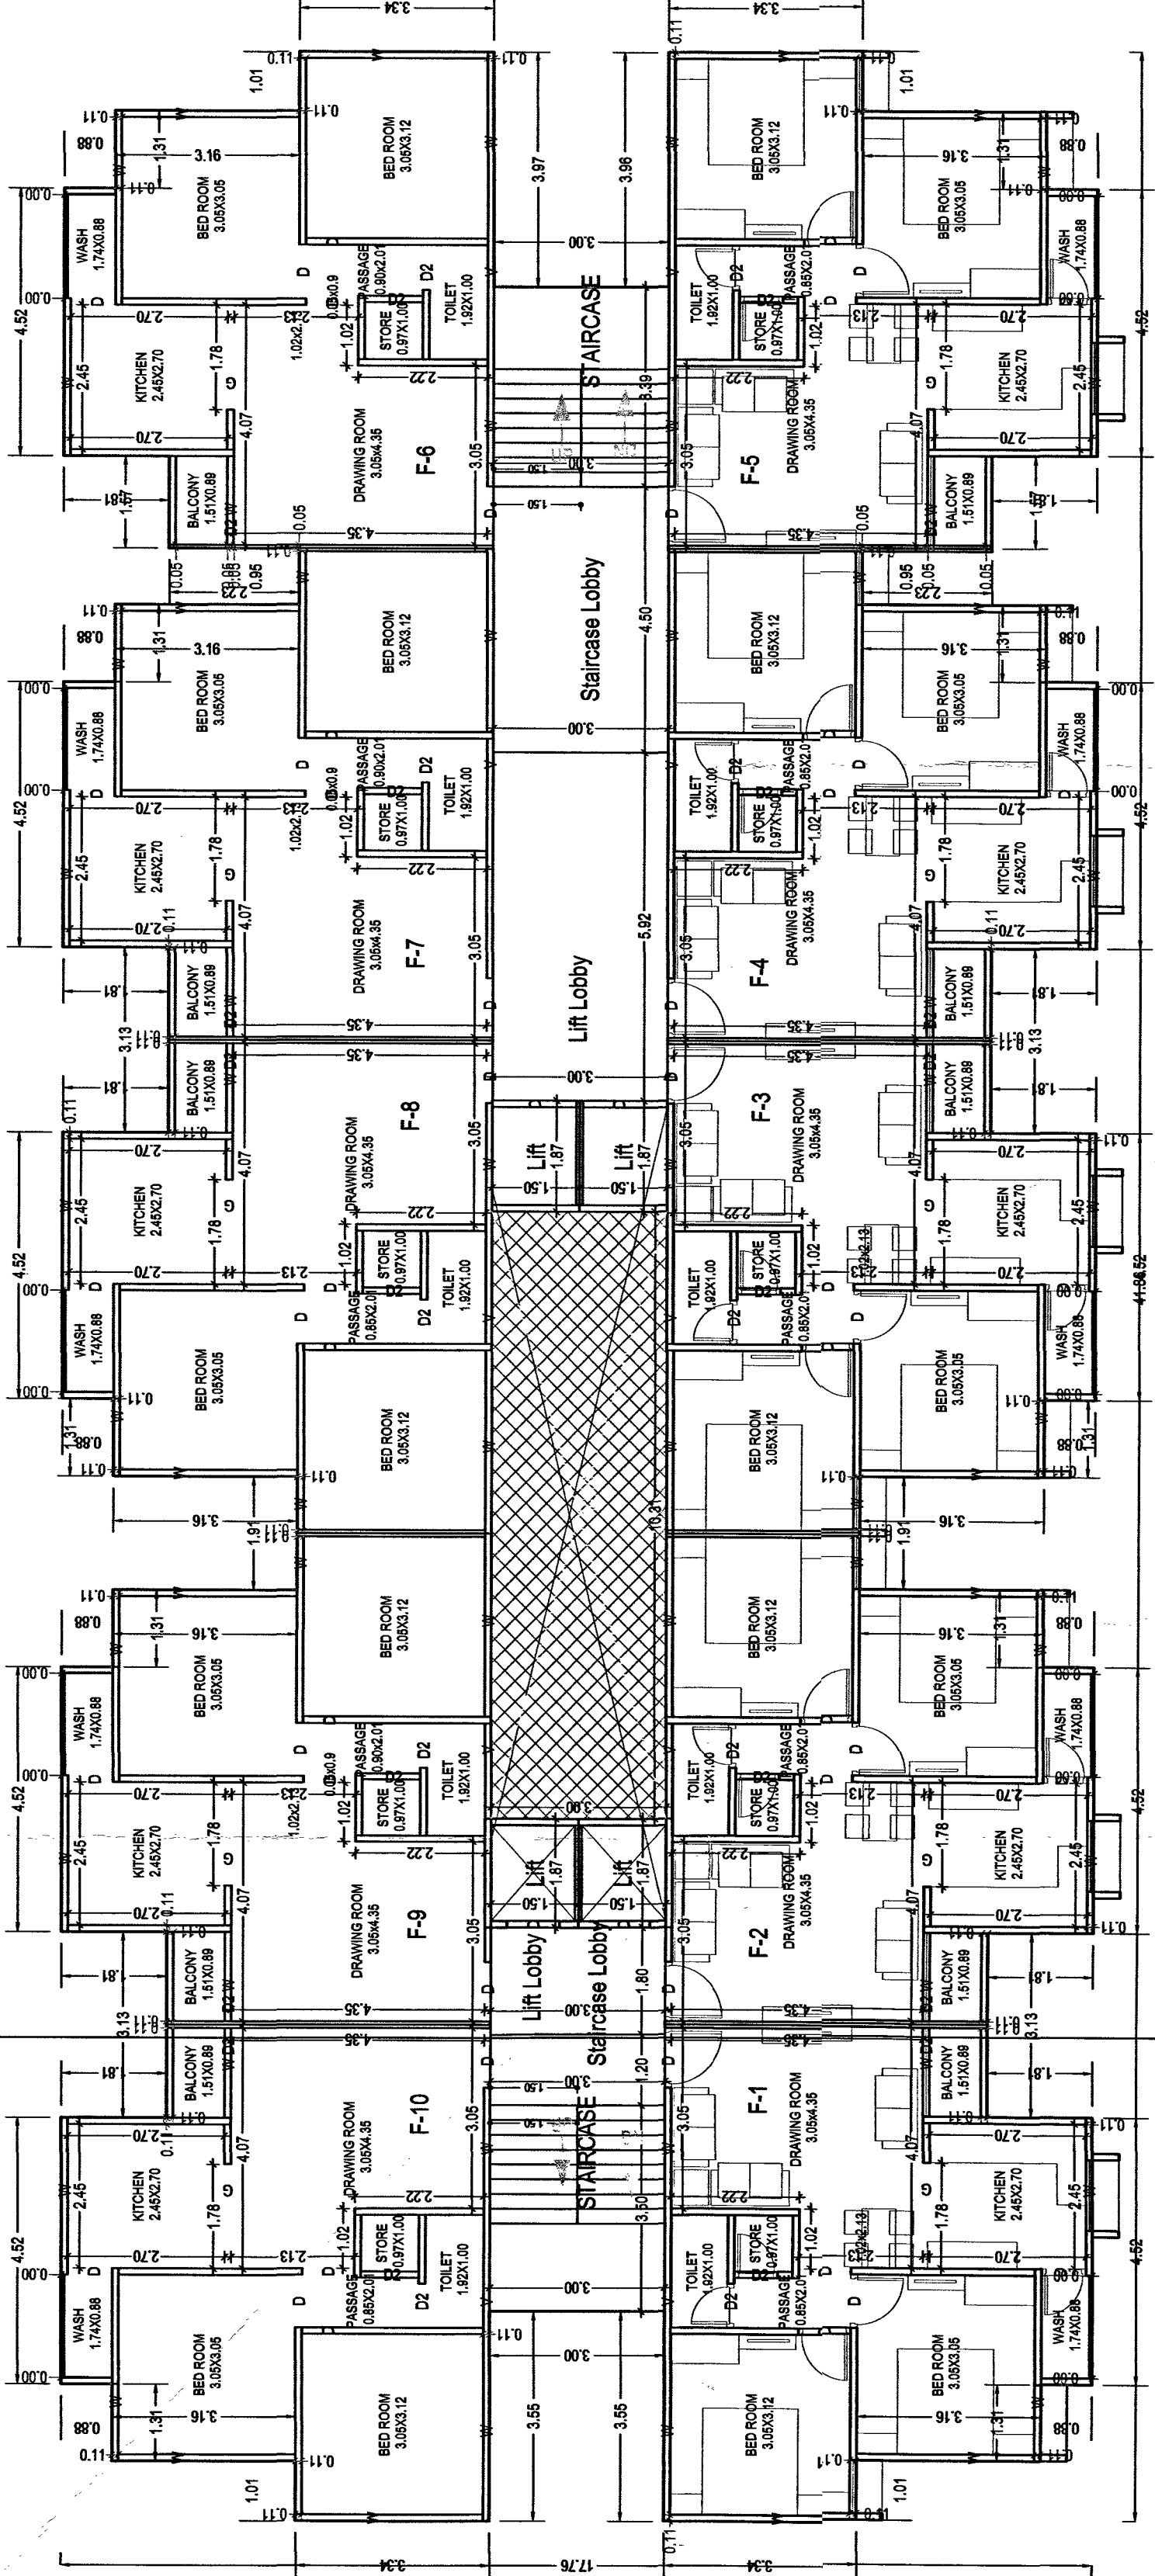

TYPICAL FLOOR PLAN (Scale 1:100)

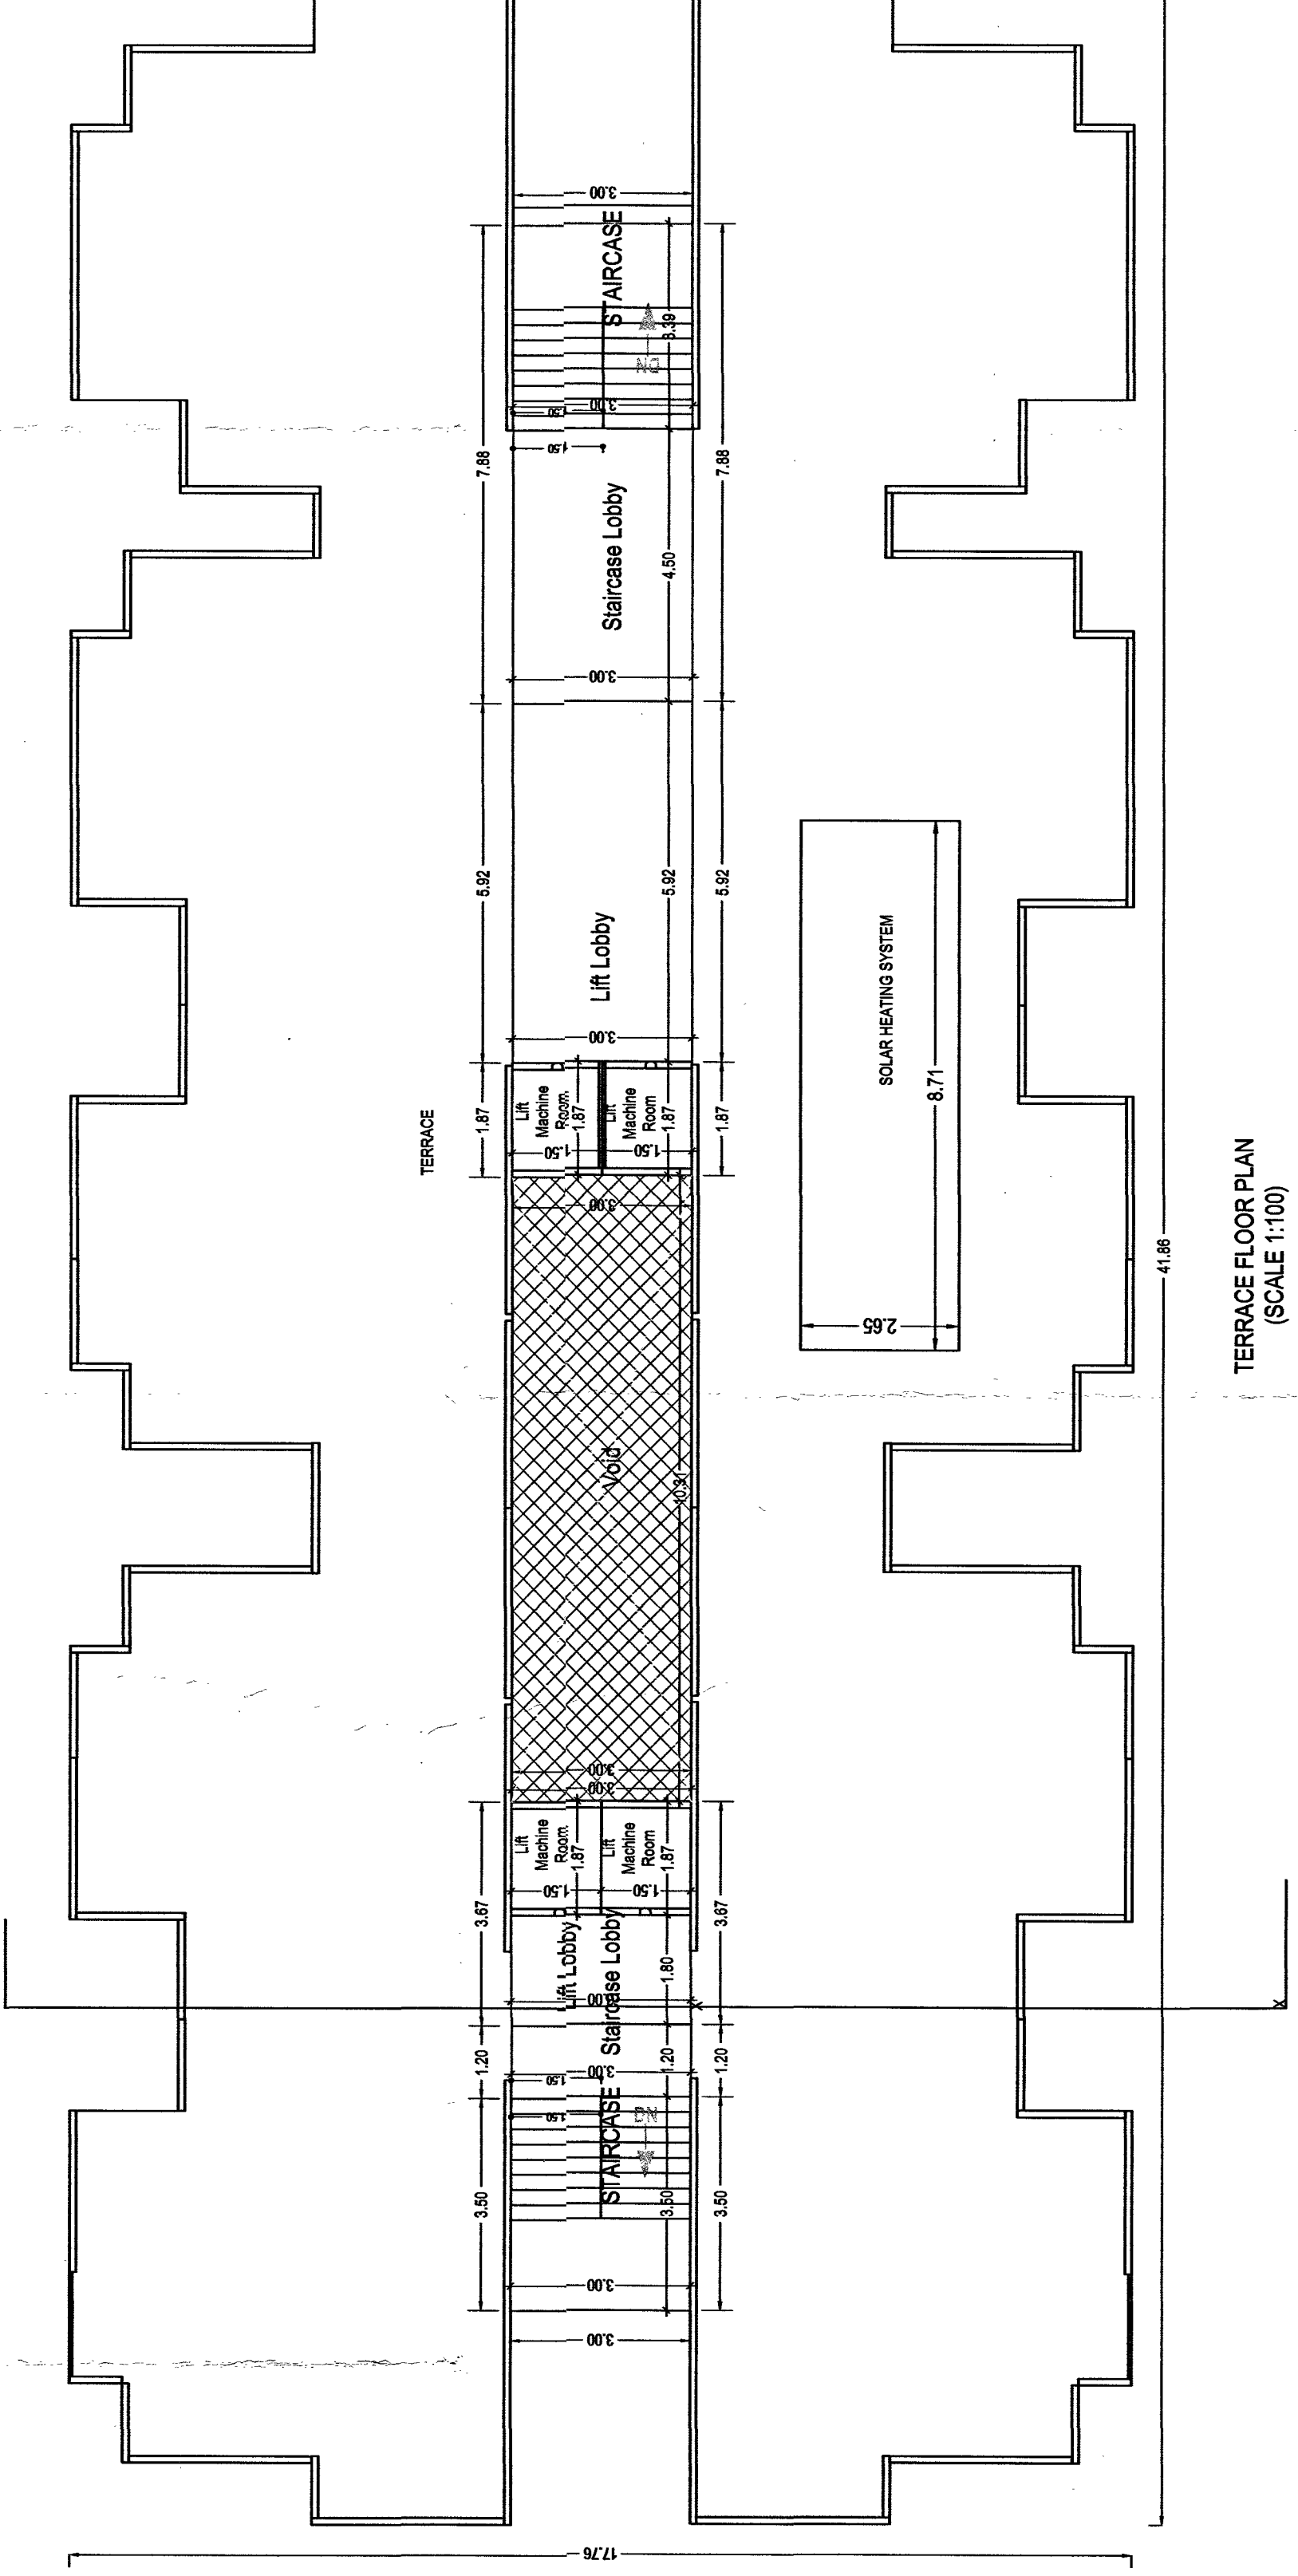

GROUND AND PARKING FLOOR PLAN (Scale 1:100)

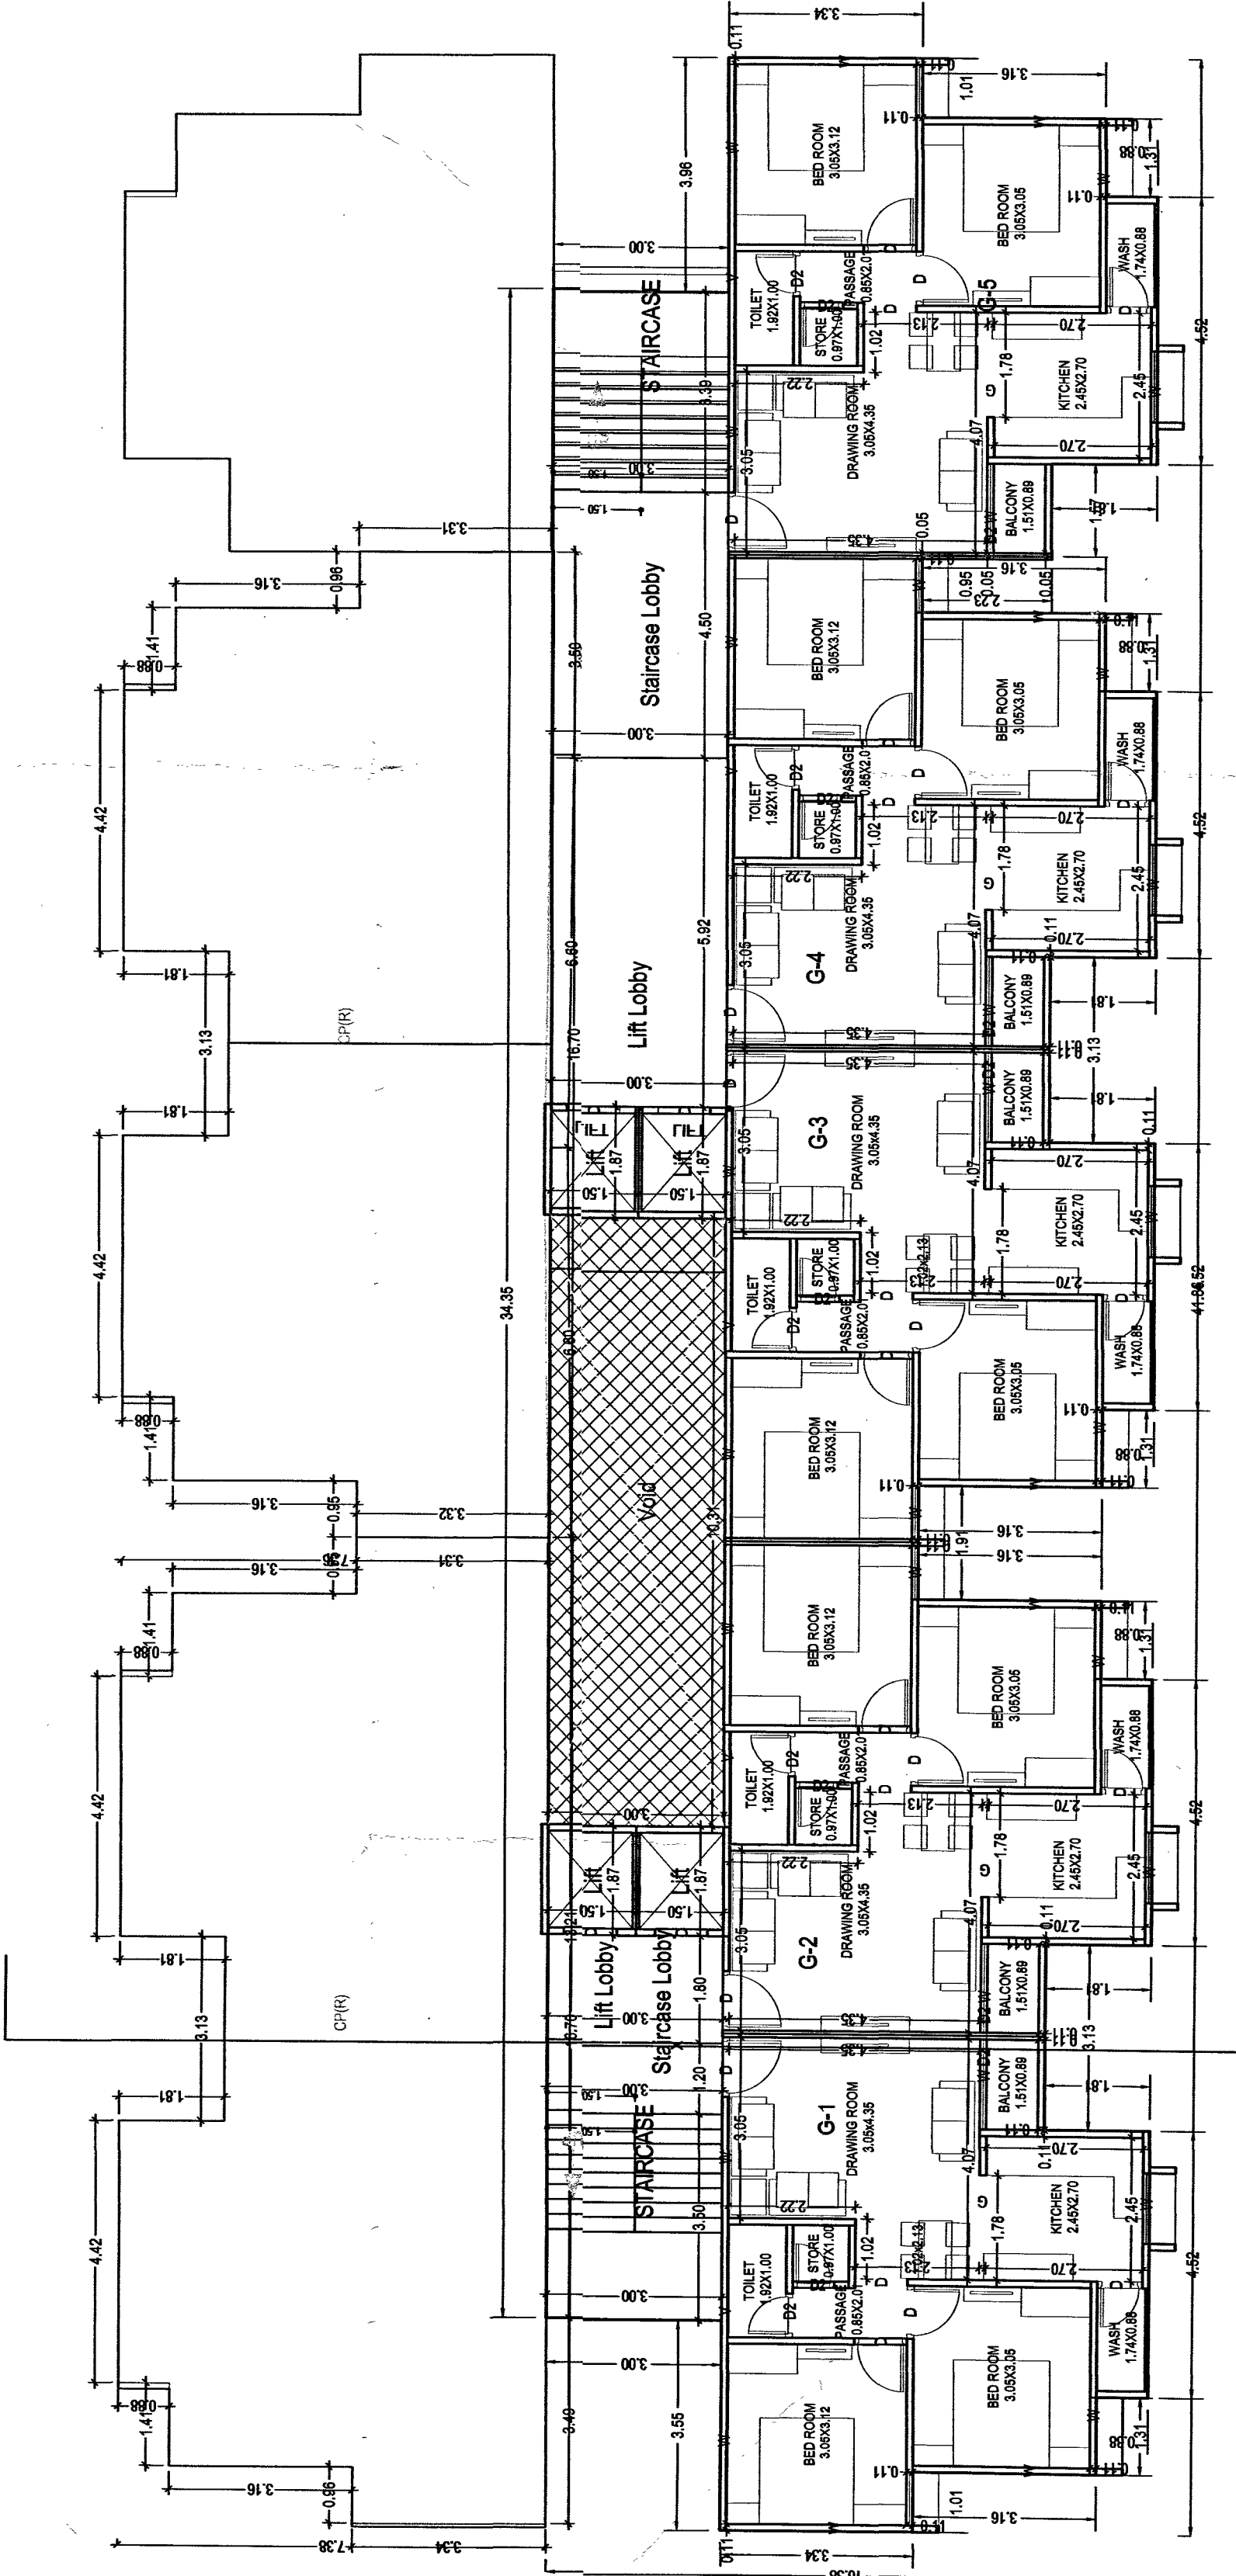

GROUND AND PARKING FLOOR PLAN (Scale 1:100)

GRANT OF THE PERMISSION IS SUBJECT TO THE FOLLOWING CONDITIONS

- The remaining payments are to be made online within seven days and only thereafter this permission shall be valid.
- The permission granted does not absolve the owner from any the liabilities or the permissions required under any other act.
- The permission does not constitute the acceptance of correctness, confirmation, approval or endorsement of the area, dimensions and other properties of the plot which violate the plot validation certificate.
- The area, dimensions and other properties of the plot which violate the plot validation certificate.
- Structural reports and structural drawings shall not be rendered or rendered the Competent Authority liable in any way in regard to (a), (b), (c), (d), (e) and (f) above.
- The applicant, as specified in GDOCR, shall submit the following documents and related reports, before the commencement of the construction, for the purpose of the construction.
- Progress reports.
- Follow the requirements for construction as per regulation no 5 of GDOCR.
- The applicant shall submit the following documents and related reports, before the commencement of the construction, for the purpose of the construction.

In case of any discrepancy/loss of authenticity of the data found in the aforesaid declaration or in the attachments, or violation of any conditions, the application shall automatically stand cancelled/rejected and the construction / development shall be stopped. The applicant shall be liable for the cost of the application and the cost of the construction / development. 

OWNER'S NAME AND SIGNATURE

Patel Hishamur Kanti

ARCHITECT'S NAME AND SIGNATURE


THAKOR NARAYANI


MSMEOR03

STRUCTURE ENGINEER

PATEL DIVYESH RAMESHBHAI

MSM87

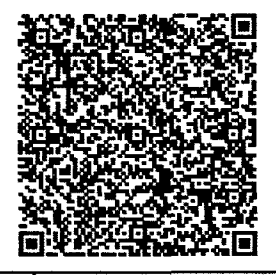

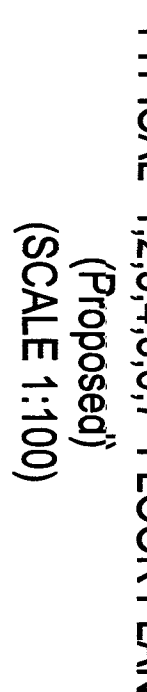[illegible]

USE/CLASS	UNIVERSITY TABLE OF BUILDING BLOCK (UM)									
	Name		Description		Location		Dimensions (m)		No. of	
	Type	Area (m ²)	Volume (m ³)	Use	Area (m ²)	Volume (m ³)	Height (m)	Area (m ²)	Unit	Unit
GENERAL PURPOSE	3-5 ST	362.91	632	748	300.20	240	5.71	350.49		
	ADDITIONAL	42.97	0.12	748	50.70	240	5.71	50.70		
	Room	362.91	632	748	300.20	240	5.71	350.49	0	0
FLOOR AND ROOF PAVEN	3-5 ST	362.91	632	1.748	300.20	240	5.71	350.49		
	Room	362.91	632	1.748	300.20	240	5.71	350.49	0	0
	Room	362.91	632	1.748	300.20	240	5.71	350.49	0	0
TOTAL FLOOR PAVEN	3-5 ST	362.91	632	748	300.20	240	5.71	350.49		
	Room	362.91	632	748	300.20	240	5.71	350.49	0	0
	Room	362.91	632	748	300.20	240	5.71	350.49	0	0
Bidding Stock (Mn)		Production (Mn Bbl/Day)		Proved		Res. (Mn Bbl)		2008	
Year	1 to 10	11 to 20	21 to 30	1 to 10	11 to 20	21 to 30	1 to 10	11 to 20	21 to 30
Year	1 to 10	11 to 20	21 to 30	1 to 10	11 to 20	21 to 30	1 to 10	11 to 20	21 to 30
2008	710.26	67.31	7.46	0.00	153.12	177.25	0.00	327.31	327.31
2009	710.26	67.31	7.46	0.00	153.12	177.25	0.00	327.31	327.31
BUILDING NAME	NAME	LENGTH	HEIGHT	NOS
BLOCK (AN)	D	0.58	2.10	07
BLOCK (AN)	D	0.73	2.10	07
BLOCK (AN)	D	0.78	2.10	263
BLOCK (AN)	D	0.65	2.10	263
BLOCK (AN)	D	0.90	2.10	263
BLOCK (AN)	D	1.00	2.10	263
BLOCK (AN)	D	1.05	2.10	64
BLOCK (AN)	D	1.21	2.10	07
BLOCK (AN)	D	1.90	2.10	28

Flare Name	Flight Width	Thrust Width	Riser Height
ORIGINAL FLOOR PLAN	1.50	0.25	0.18
INTERIOR STAIRS	1.50	0.25	0.18
TERACE FLOOR	1.50	0.25	0.18
INTERIOR STAIRS	1.50	0.25	0.17
ROOF FLOOR	1.50	0.25	0.17
INTERIOR STAIRS	1.50	0.25	0.17
STAIRCASE	1.50	0.25	0.20
STAIRCASE	1.50	0.25	0.20


[illegible]

In case of any discrepancy of authenticity of the data found in the aforesaid declaration or in the attaching documents, the applicant shall automatically stand cancelled/revised and the construction development carried out shall be considered illegal and unauthorized and the competent authority may take the necessary steps to pull down illegal construction, action to discontinue further construction and or the use of building, as well as other legal actions including withholding criminal proceedings. Consequent damage or loss on account of foregoing shall be at the cost of the owner of the applicant. Also, the owner or applicant shall have no right for any claim/damage on account of any action by the competent authority.


UserDefinedMetric (1189.00 x 841.00MM)_1_2

By using the Accession option the applicant agrees that the right to continue the configuration for future or termination of parameters of ownership provided in Article 8, is not to be interpreted as acceptance or recognition in respect of possibility of termination, the permission granted shall be considered as limited, according to Security Report and Warning a subject to security of evidence provided data, no party will have the right to use for any changes which may arise from now or finally use the Accession. Customer obligated to improve code are not allowed, any further software improvements, code, official signatures will not be valid for any changes which may arise from now or finally use the Accession. Customer obligated to improve code are not allowed.


Project Title :PROPOSED PLAN FOR RESIDENTIAL APERTMENT PURPOSE IN NEW R.S NO. 1135, OLD R.S NO-637/1 ,BLOCK-K,L,M,N,O,P ,AT - NAGALPUR, TA , DIST - MEHSANA.

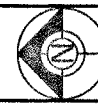

Inward No	1371338	Sheet	4
Inward Date		Scale	1:100

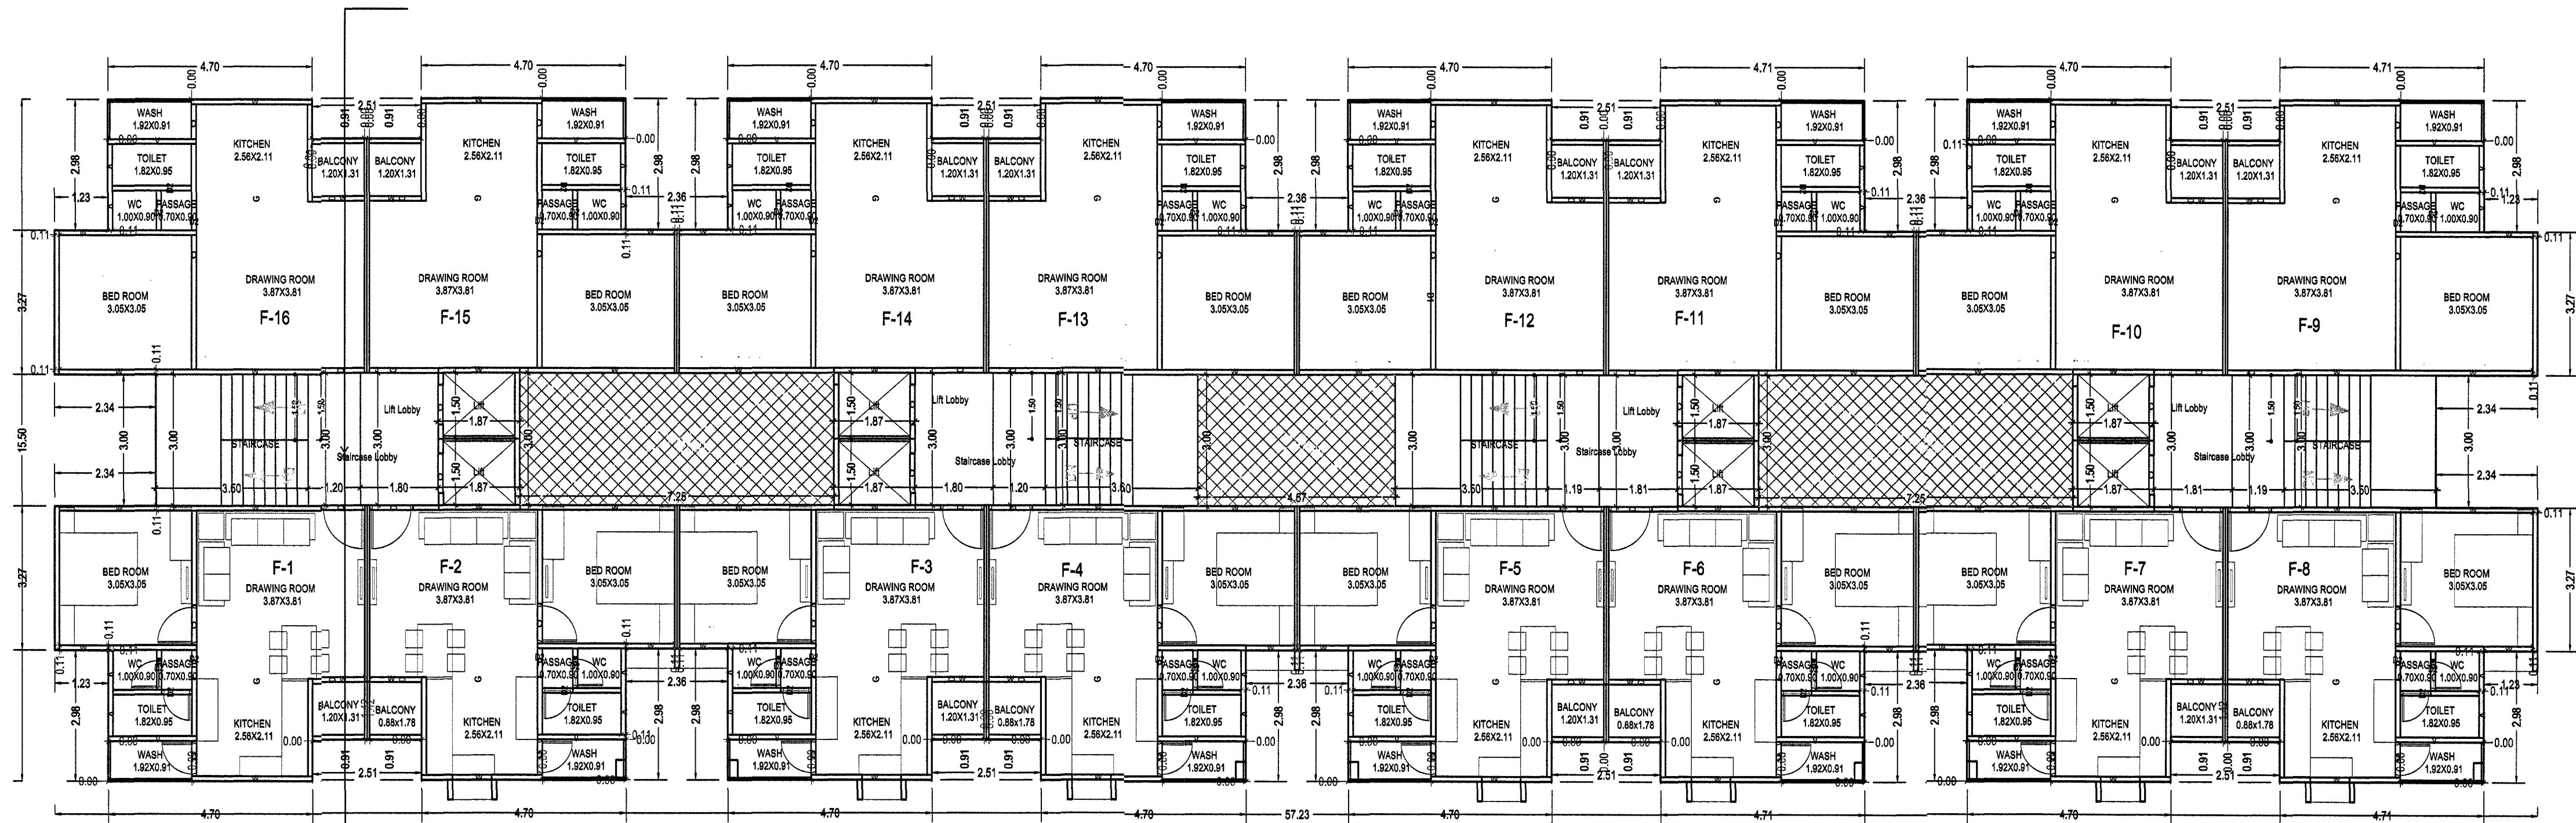

TYPICAL -1,2,3,4,5,6,7 FLOOR PLAN
(Proposed)
(SCALE 1:100)

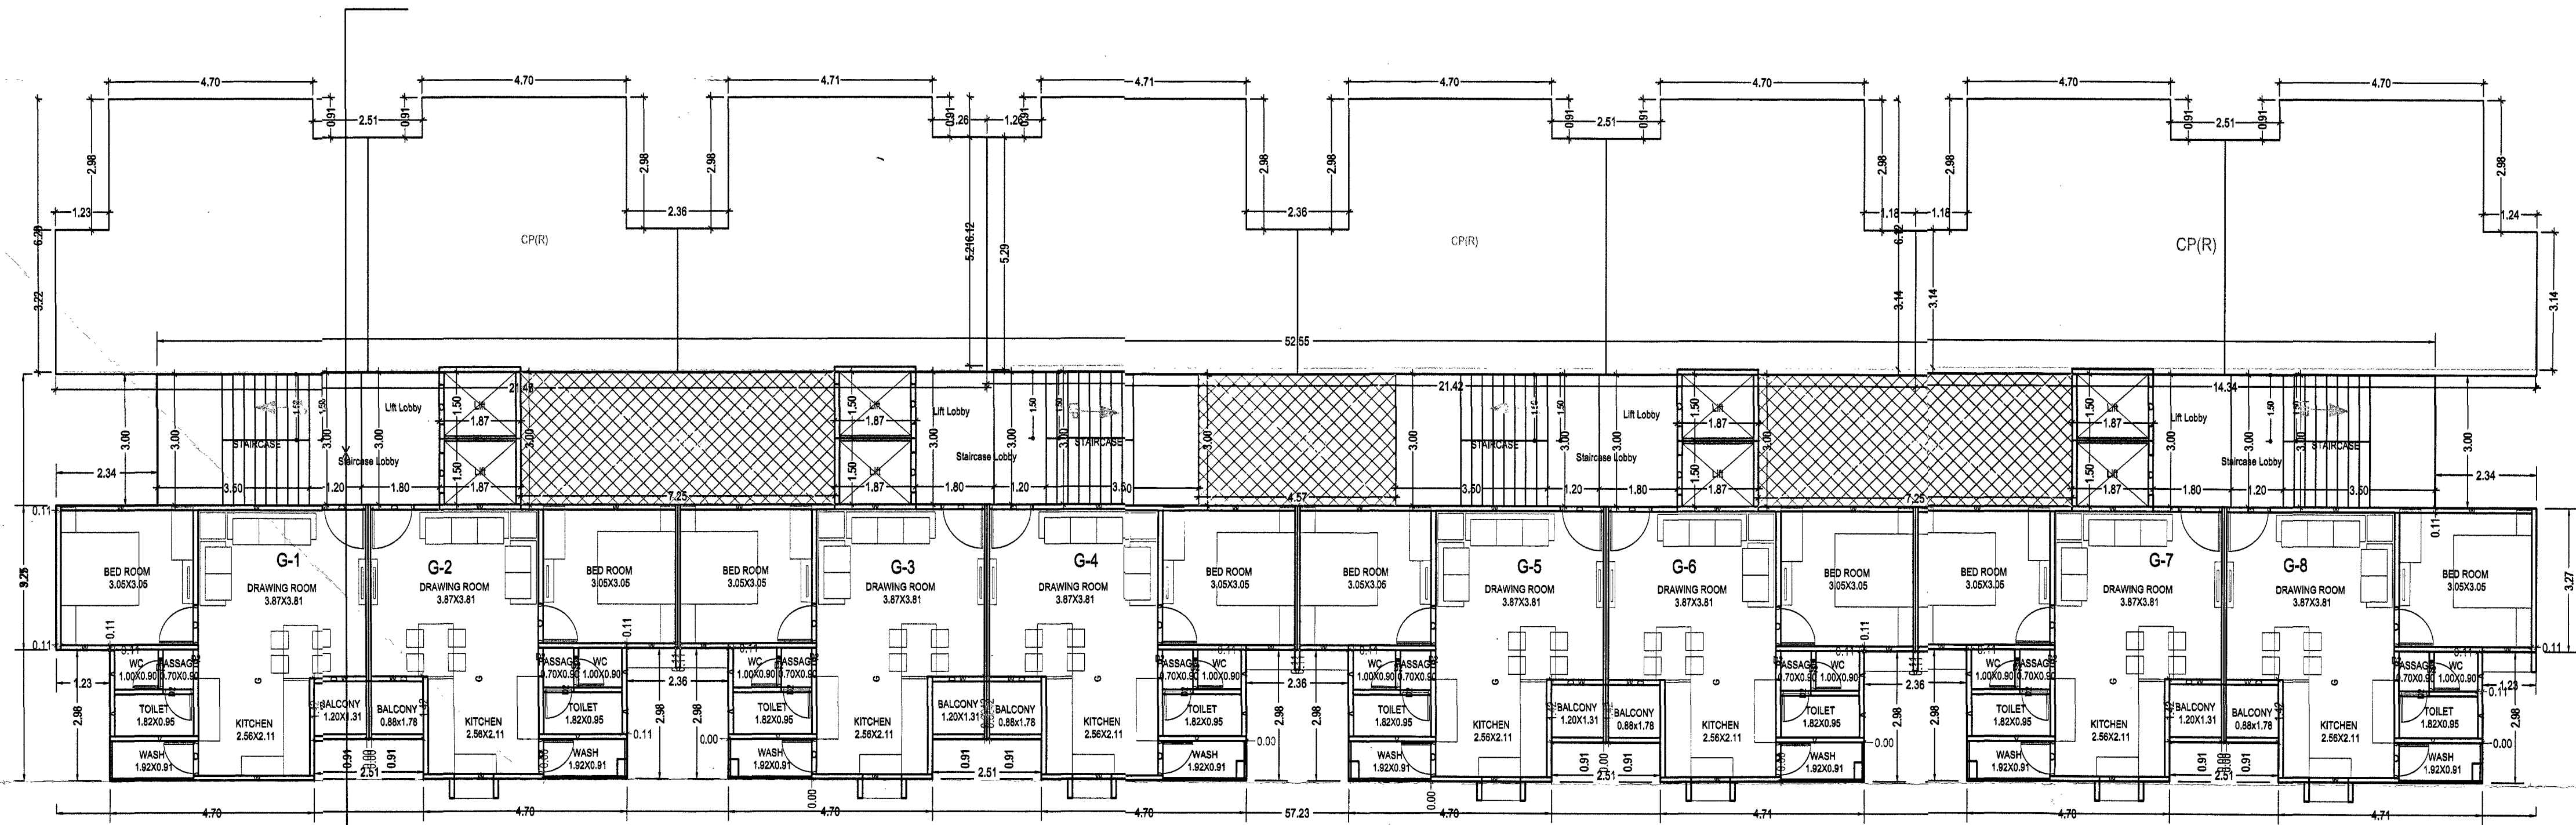

GROUND AND PARKING FLOOR PLAN
(Proposed)
(SCALE 1:100)

UnitBUA Table for Building :BLOCK (OP)

Floor	Name	UnitBUA Type	Gross UnitBUA Area	UnitBUA Area	Deductions (Area in Sq.mt.)	Carpet Area	No. of Unit
GROUND AND PARKING FLOOR PLAN	G-1	FLAT	40.15	40.15	3.83	36.32	08
	G-2	FLAT	39.97	39.97	3.65	36.32	
	G-3	FLAT	39.97	39.97	3.65	36.32	
	G-4	FLAT	39.97	39.97	3.65	36.32	
	G-5	FLAT	39.97	39.97	3.65	36.32	
	G-6	FLAT	39.97	39.97	3.65	36.32	
	G-7	FLAT	39.97	39.97	3.65	36.32	
	G-8	FLAT	40.15	40.15	3.83	36.32	
TYPICAL -1,2,3,4,5,6,7 FLOOR PLAN	Total per Floor:	Total Floor = 1	320.12	320.12	29.56	290.56	08
	F-1	FLAT	40.15	40.15	3.83	36.32	16
	F-10	FLAT	39.97	39.97	3.65	36.32	
	F-11	FLAT	39.97	39.97	3.65	36.32	
	F-12	FLAT	39.97	39.97	3.65	36.32	
	F-13	FLAT	39.97	39.97	3.65	36.32	
	F-14	FLAT	39.97	39.97	3.65	36.32	
	F-15	FLAT	39.97	39.97	3.65	36.32	
	F-16	FLAT	40.15	40.15	3.83	36.32	
	F-2	FLAT	39.97	39.97	3.65	36.32	
	F-3	FLAT	39.97	39.97	3.65	36.32	
	F-4	FLAT	39.97	39.97	3.65	36.32	
	F-5	FLAT	39.97	39.97	3.65	36.32	
	F-6	FLAT	39.97	39.97	3.65	36.32	
	F-7	FLAT	39.97	39.97	3.65	36.32	
	F-8	FLAT	40.15	40.15	3.83	36.32	
	F-9	FLAT	40.15	40.15	3.83	36.32	
Total:	Total per Floor:	Total Floor = 7	840.24	840.24	59.12	581.12	16
	Total:		4481.68	4481.68	413.84	4067.84	112
Total:			4801.80	4801.80	443.83	4358.40	120

Staircase Checks (Table 8a-1)

Floor Name	StairCase Name	Flight Width	Tread Width	Riser Height
GROUND AND PARKING FLOOR PLAN	STAIRCASE	1.50	0.25	0.20
	STAIRCASE	1.50	0.25	0.20
	STAIRCASE	1.50	0.25	0.20
	STAIRCASE	1.50	0.25	0.20
TYPICAL -1,2,3,4,5,6,7 FLOOR PLAN	STAIRCASE	1.50	0.25	0.16
	STAIRCASE	1.50	0.25	0.16
	STAIRCASE	1.50	0.25	0.16
	STAIRCASE	1.50	0.25	0.16
TERRACE FLOOR PLAN	STAIRCASE	1.50	0.25	0.00
	STAIRCASE	1.50	0.25	0.00
	STAIRCASE	1.50	0.25	0.00
	STAIRCASE	1.50	0.25	0.00

SCHEDULE OF DOOR:

BUILDING NAME	NAME	LENGTH	HEIGHT	NOS
BLOCK (OP)	D2	0.65	2.15	360
BLOCK (OP)	D	0.80	2.15	120
BLOCK (OP)	D	0.90	2.15	240
BLOCK (OP)	D	1.00	2.15	120
BLOCK (OP)	G	2.56	2.15	120

SCHEDULE OF WINDOW/VENTILATION:

BUILDING NAME	NAME	LENGTH	HEIGHT	NOS
BLOCK (OP)	V	0.81	1.00	360
BLOCK (OP)	W	1.13	1.25	120
BLOCK (OP)	W	1.20	1.20	120
BLOCK (OP)	W	2.29	1.25	120
BLOCK (OP)	W	2.58	1.25	240

GRANT OF THE PERMISSION IS SUBJECT TO THE FOLLOWING CONDITIONS

- The remaining payments are to be made online within seven days and only thereafter this permission shall be considered to be valid and shall be valid for 12 months.
- The permission granted does not absolve the owner from any the liabilities or the permissions required under any other act.
- The permission does not constitute the acceptance of correctness, confirmation, approval or endorsement of:
 - Title, ownership, and easement rights of the Building Unit for which the building is proposed;
 - The area, dimensions and other properties of the plot which violate the plot validation certificate.
 - Correctness of demarcation of the plot on site.
 - Workmanship, soundness of material and structural safety of the proposed building;
 - Structural reports and structural drawings and shall not bind or render the Competent Authority liable in any way in regard to (a), (b), (c), (d), (e) and (f) above.
- The applicant, as specified in CGPCR, shall submit:
 - Structural drawings and related reports, before the commencement of the construction,
 - Progress reports.
- Follow the requirements for construction as per regulation no 5 of CGPCR.
- The permission has been granted relying uploaded submissions, undertakings, attachments of true copies of the original documents made along with the online application. It is believed that the aforesaid data uploaded by the owner or the applicant is true and legally valid. Also, the owner or applicant shall have no right for any claim or damages on account of any action by the competent authority.

In case of any discrepancy/lack of authenticity of the data found in the aforesaid declaration or in the attachments, or violation of any conditions, the application shall automatically stand cancelled/revoked and the construction / development carried out shall be considered illegal and unauthorized and the competent authority may take legal action to pull down illegal construction, action to discontinue further construction and or the use of building, and or other legal actions including initiating criminal proceedings. Consequent damage or loss on account of aforesaid shall be at the cost of the owner or the applicant. Also, the owner or applicant shall have no right for any claim or damages on account of any action by the competent authority.

OWNER'S NAME AND SIGNATURE

Patel Hiteshkumar kantil

ARCHITECT'S NAME AND SIGNATURE

THAKOR NARAYANJI

ISHVARJI


MSN/EO/03

STRUCTURE ENGINEER

PATEL DIVYESH RAMESHBHAI

MSN87



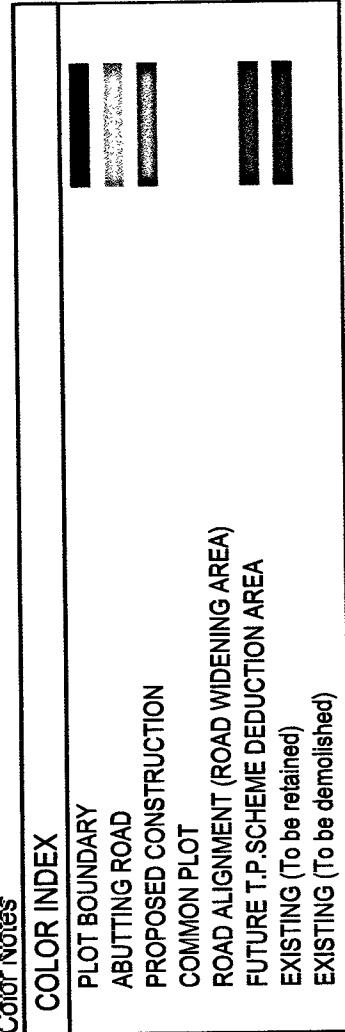

PLASTERING IN CM (1:4)
120MM THICK

BRICK IN CM (1:4)

SAND FILLING


20MM H.B.G. METAL

40MM H.B.G. METAL

WAY TO RAIN WATER

GWL

RAIN WATER RECHARGE PIT

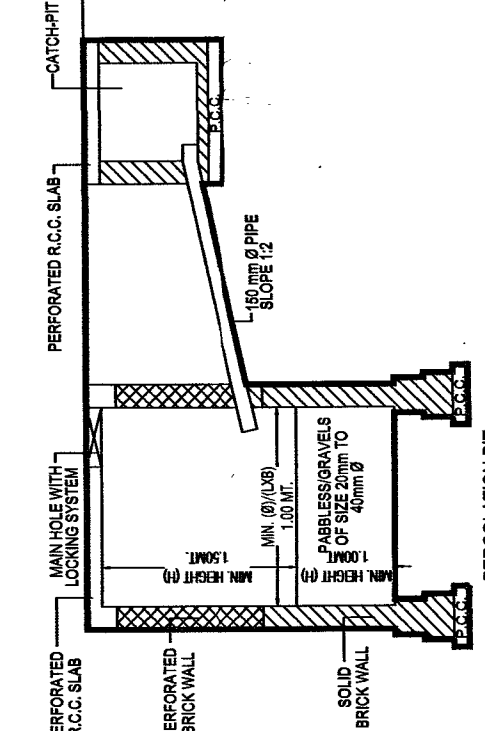

Subgroup		Floor Details				Total			
Subgroup	Floor Details	BLOCK/Unit		BLOCK/Unit		BLOCK/Unit		Total	
		Proposed FSI	Up Area (sq.m.)	Proposed FSI	Up Area (sq.m.)	Proposed FSI	Up Area (sq.m.)	Proposed FSI	Up Area (sq.m.)
Subgroup 1	Office Area	71.28	20.27	71.42	31.26	71.42	71.42	71.42	82.31
	Storage Area	71.28	64.26	71.42	63.87	71.42	71.42	71.42	71.42
	Service Area	71.28	64.26	71.42	63.87	71.42	71.42	71.42	71.42
	Reception Area	71.28	64.26	71.42	63.87	71.42	71.42	71.42	71.42
	Meeting Room	71.28	64.26	71.42	63.87	71.42	71.42	71.42	71.42
	Training Room	71.28	64.26	71.42	63.87	71.42	71.42	71.42	71.42
	IT Room	71.28	64.26	71.42	63.87	71.42	71.42	71.42	71.42
	HR Room	71.28	64.26	71.42	63.87	71.42	71.42	71.42	71.42
	Finance Room	71.28	64.26	71.42	63.87	71.42	71.42	71.42	71.42
	Legal Room	71.28	64.26	71.42	63.87	71.42	71.42	71.42	71.42
Subgroup 2	Office Area	71.28	20.27	71.42	31.26	71.42	71.42	71.42	82.31
	Storage Area	71.28	64.26	71.42	63.87	71.42	71.42	71.42	71.42
Subgroup 3	Office Area	71.28	20.27	71.42	31.26	71.42	71.42	71.42	82.31
	Storage Area	71.28	64.26	71.42	63.87	71.42	71.42	71.42	71.42
Subgroup 59	Office Area	71.28	20.27	71.42	31.26	71.42	71.42	71.42	82.31
	Storage Area	71.28	64.26	71.42	63.87	71.42	71.		

Bidding Company Name	Type	Sublot	Area	Units		Required Parking Area(sq.m.)	Car	On-site Parking Visiting Car
				Regd.	Prop.			
BLOCK 1	Residential	0.2-10	1					
	Residential Bldg	Residential Accommod Bldg	> 10.0	404.70	668.94	404.7	66.89	
BLOCK (CON)	Residential	0.2-10	1					
	Residential Bldg	Residential Accommod Bldg	> 10.0	419.57	568.31	419.5	66.83	
Total				0 + 0	0 + 0	1927.26	363.62	192.72

Approval Approved Details					
No.	Name	Common COP Provided	Common Pacing Provided	Schedule Date	Section No.
				11/22/2018	NAGSIPMS-NA-SZZ22018


Use Details (Table 3n)		
	Name	Not Of Times
OT		Rec'd 410
		Prg 638

[illegible][illegible]

PROPOSED DIAN EOB RESIDENTIAL APERTMENT PIURPOSE IN NEW R.S NO. 1135, OLD R.S NO-637/1, BLOCK-K,L,M,N,O,P, AT - NAGALPUR, TA, DIST - MEHSANA.

	Inward No	1371338	Sheet	4
	Inward Date		Scale	1:100

Inward Date	Scale	1:100
-------------	-------	-------

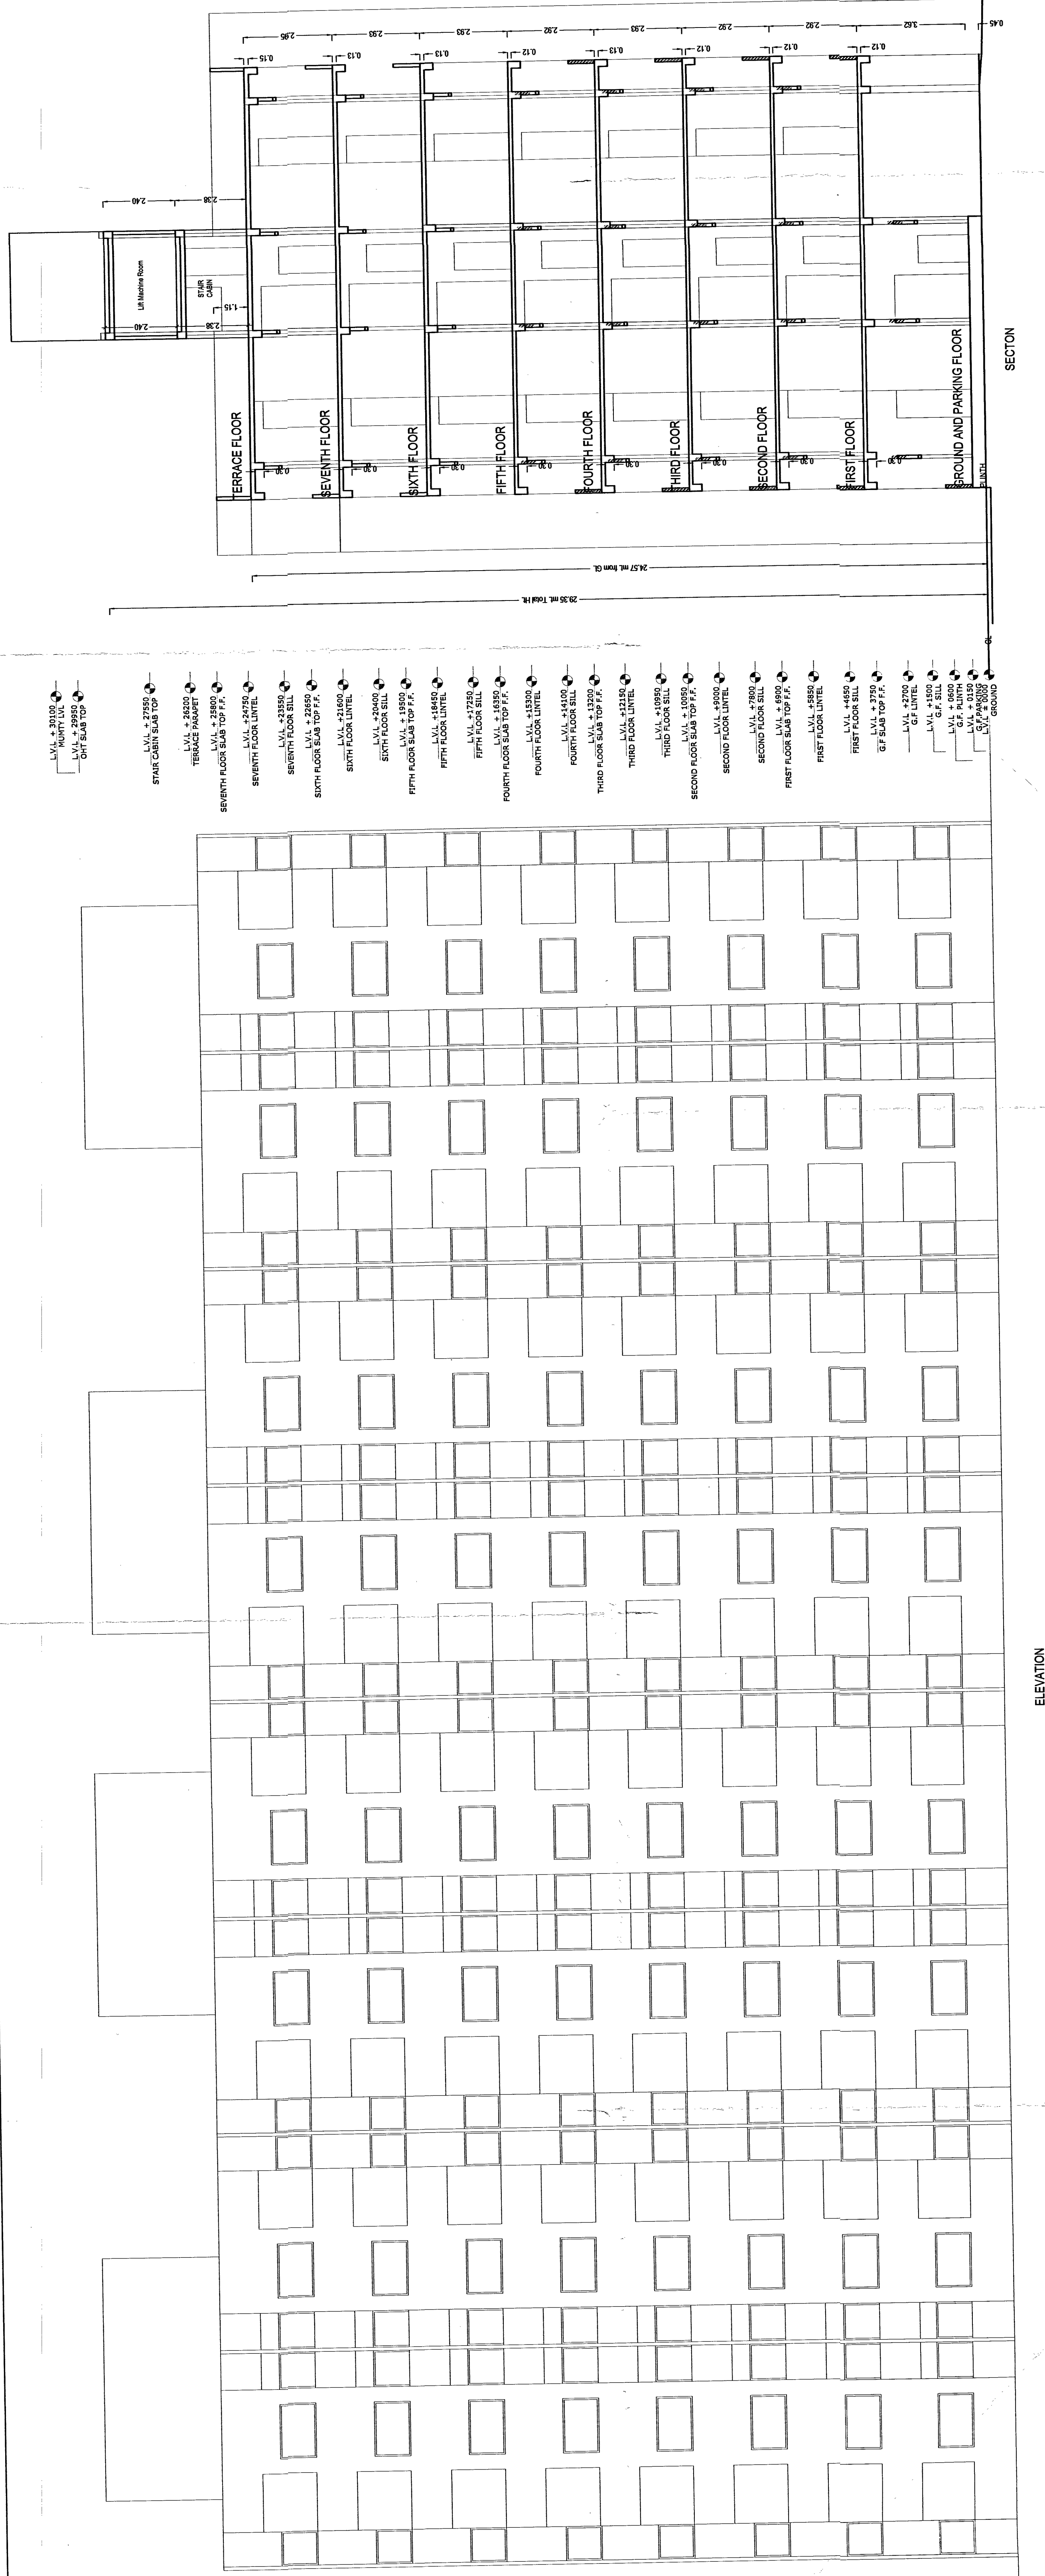

Floor	Name	UNIBUA Type	Gross UNIBUA Area	UNIBUA Area	Dedications (Area in Sq.m.) Wall	Carpet Area	No. of Unit
GROUND AND FLOOR PLAN	G-1	FLAT	40.15	40.15	3.83	36.32	08
	G-2	FLAT	39.97	39.97	3.65	36.32	
	G-3	FLAT	39.97	39.97	3.65	36.32	
	G-4	FLAT	39.97	39.97	3.65	36.32	
	G-5	FLAT	39.97	39.97	3.65	36.32	
	G-6	FLAT	39.97	39.97	3.65	36.32	
	G-7	FLAT	39.97	39.97	3.65	36.32	
	G-8	FLAT	40.15	40.15	3.83	36.32	
	Total :		320.12	320.12	29.56	290.56	08
TYPICAL FLOOR # 1		FLAT	40.15	40.15	3.83	36.32	1
		FLAT	39.97	39.97	3.65	36.32	
		FLAT	39.97	39.97	3.65	36.32	
		FLAT	39.97	39.97	3.65	36.32	
		FLAT	39.97	39.97	3.65	36.32	
		FLAT	39.97	39.97	3.65	36.32	
		FLAT	39.97	39.97	3.65	36.32	
		FLAT	39.97	39.97	3.65	36.32	
		FLAT	40.15	40.15	3.83	36.32	
		FLAT	39.97	39.97	3.65	36.32	
		FLAT	39.97	39.97	3.65	36.32	
		FLAT	39.97	39.97	3.65	36.32	
		FLAT	39.97	39.97	3.65	36.32	
		FLAT	40.15	40.15	3.83	36.32	
		FLAT	40.15	40.15	3.83	36.32	
		Total :		640.24	640.24	59.12	
	Total per Floor :	7					
Total :			4481.68	4481.68	413.84	4067.84	11
			4801.80	4801.80	443.93	4356.40	11