


PROPOSED LAY-OUT PLAN OF S.NO. 204 [A. 525 G] AT VILLAGE MAVDI TALUKA RAJKOT
DIST RAJKOT

PURPOSE: RESIDENCE USE ONLY

S. NO. 201

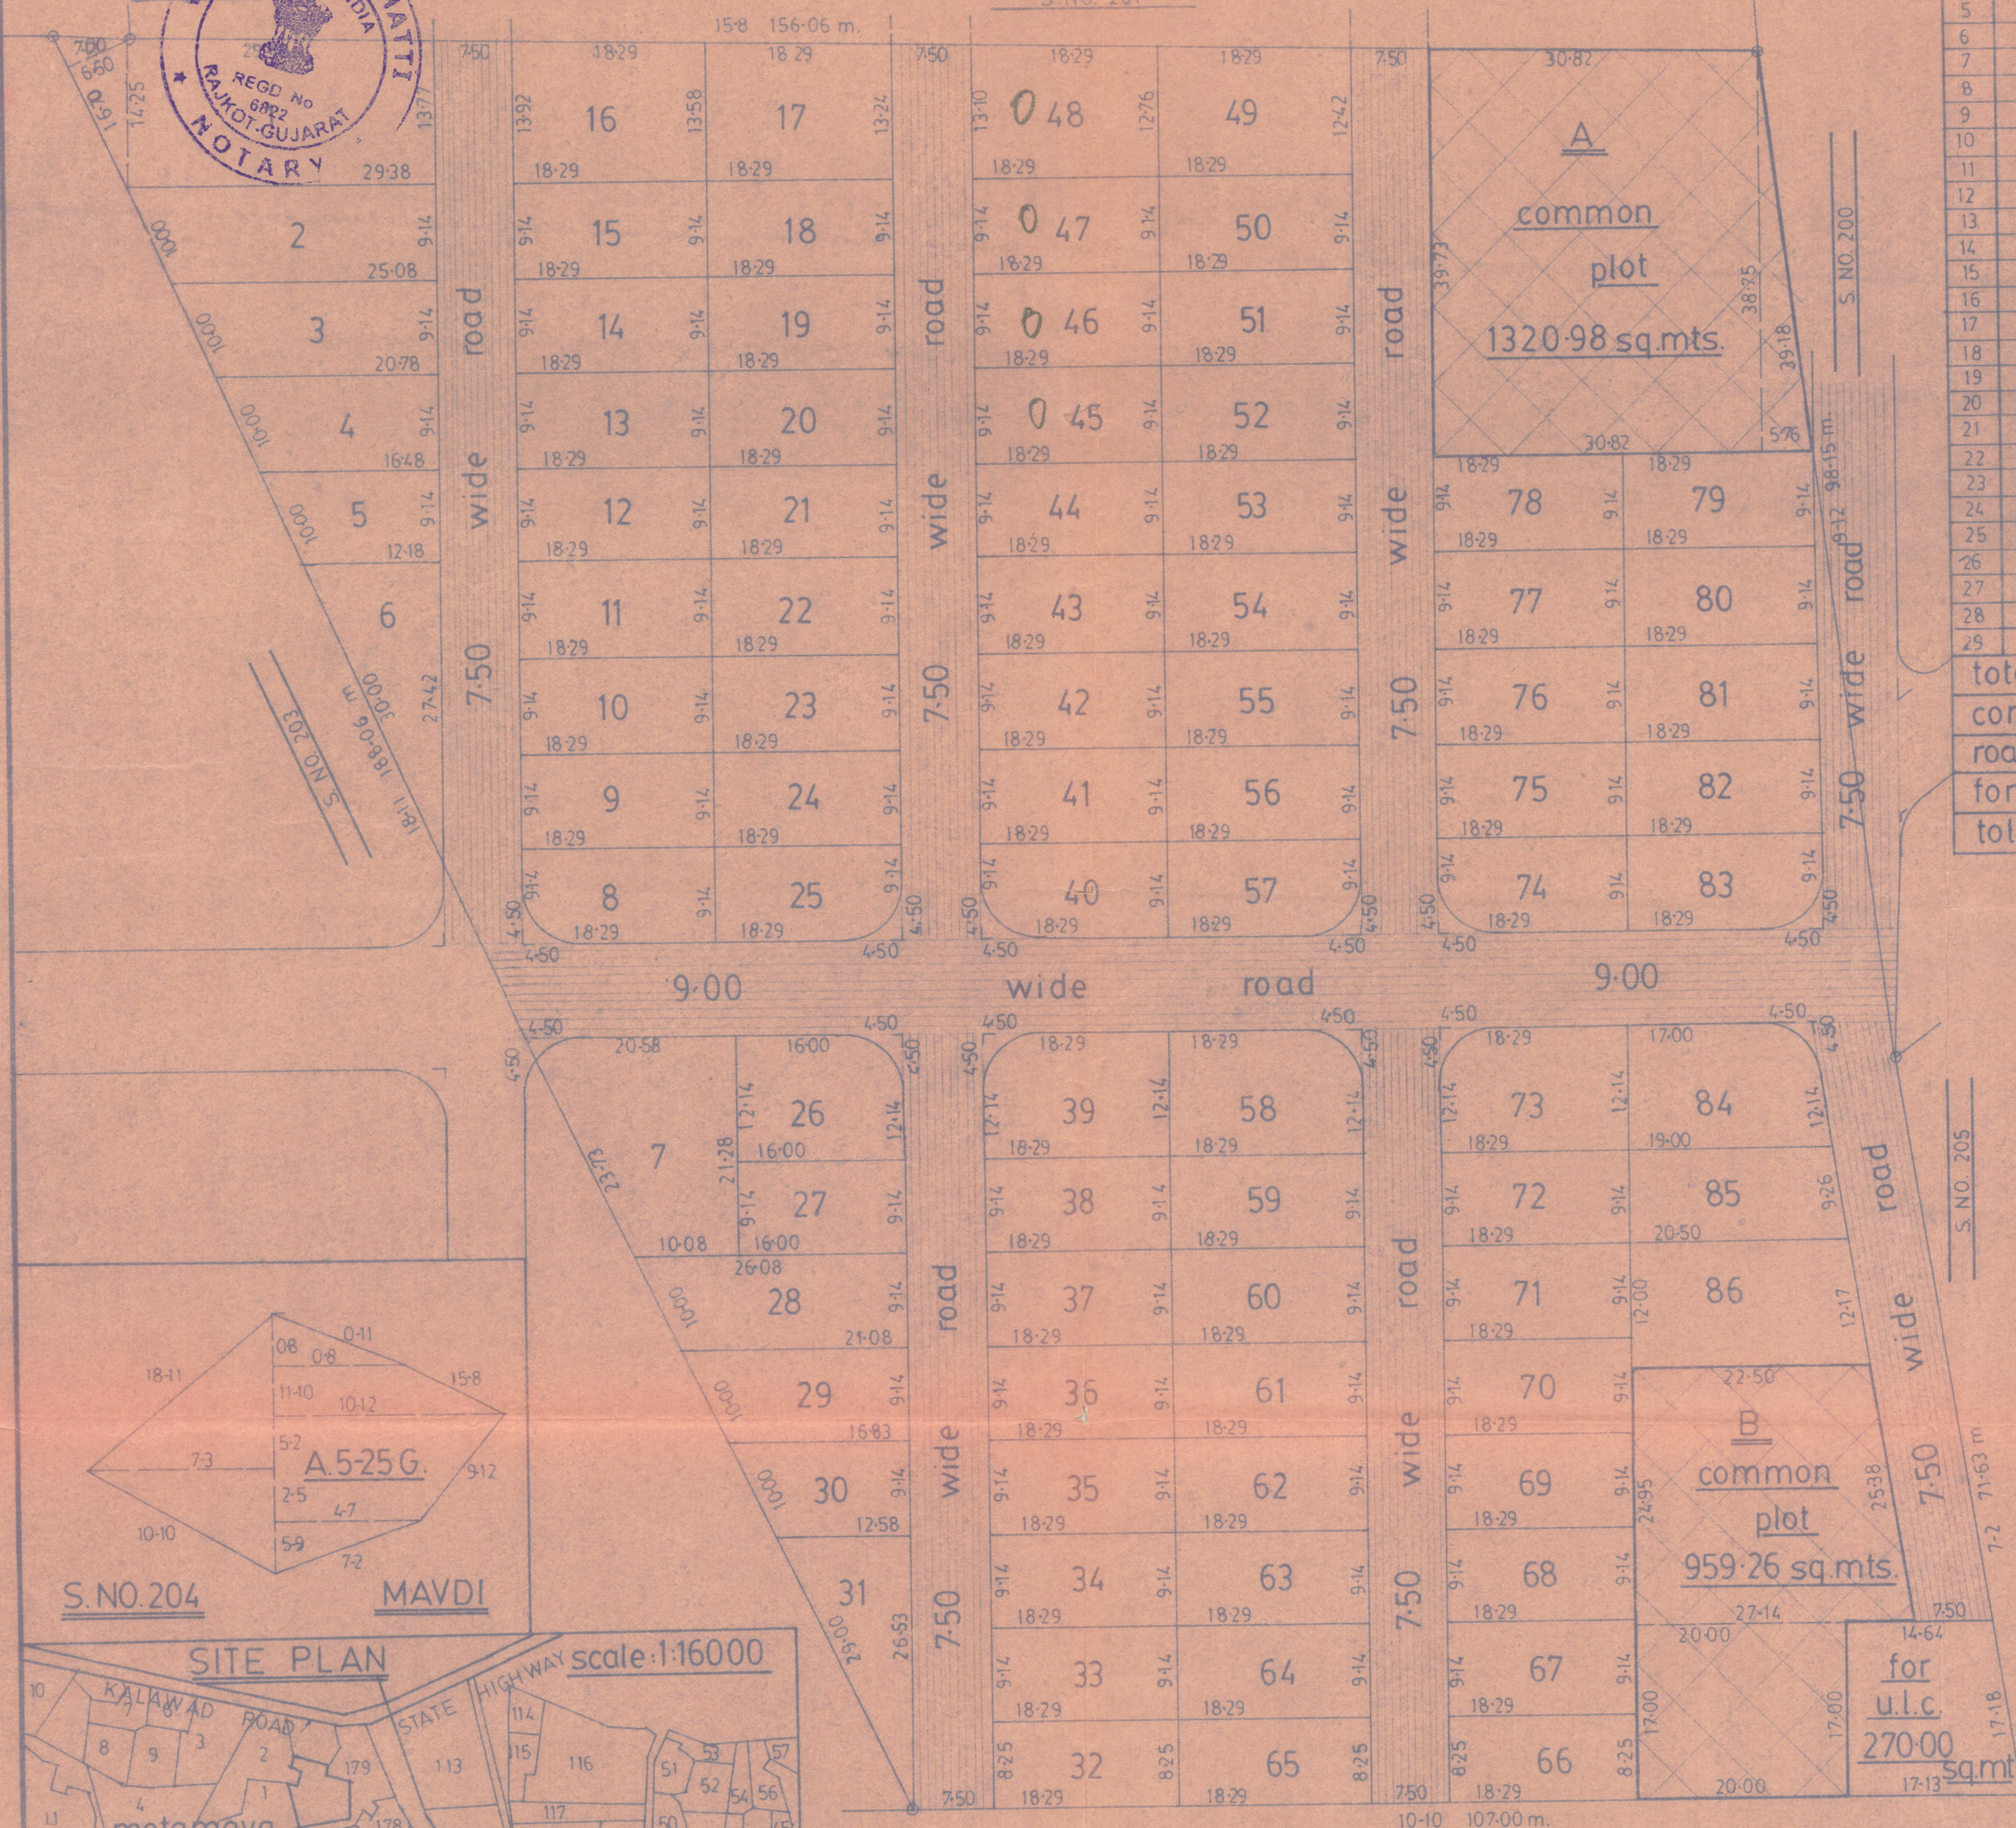

S.NO.204

MAVDI

SITE PLAN

scale:1:16000

S.NO. 226

NORTH

scale:1:500



TRUE COPY

(V. M. BHATTI)
ADVOCATE & NOTARY
RAJKOT DIST.

Page No. 1062
Serial No. 1062
Receipt No. 1062
Date: 12/07/14

OWNER

ARCHITECT

sd.
PRADEEP TRIVEDI
KRISHNA COMPLEX
OPE AMRAPALI CINEMA
RAIYA ROAD
RAJKOT

P.NO	PLOT AREA sq.mts	PLOT AREA sq.yds	P.NO	PLOT AREA sq.mts	PLOT AREA sq.yds	P.NO	PLOT AREA sq.mts	PLOT AREA sq.yds
1	465.89	557.22	30	134.40	160.75	59	167.17	199.94
2	24.888	297.67	31	167.17	199.94	60	167.17	199.94
3	209.58	250.66	32	167.17	199.94	61	167.17	199.94
4	170.28	203.66	33	167.17	199.94	62	167.17	199.94
5	130.98	156.66	34	167.17	199.94	63	167.17	199.94
6	166.99	199.72	35	167.17	199.94	64	167.17	199.94
7	324.04	387.56	36	167.17	199.94	65	150.89	180.47
8	162.82	194.74	37	167.17	199.94	66	150.89	180.47
9	167.17	199.94	38	167.17	199.94	67	167.17	199.94
10	167.17	199.94	39	167.17	199.94	68	167.17	199.94
11	167.17	199.94	40	167.17	199.94	69	167.17	199.94
12	167.17	199.94	41	167.17	199.94	70	167.17	199.94
13	167.17	199.94	42	167.17	199.94	71	167.17	199.94
14	167.17	199.94	43	167.17	199.94	72	167.17	199.94
15	167.17	199.94	44	167.17	199.94	73	217.69	260.36
16	251.49	300.79	45	167.17	199.94	74	162.82	194.74
17	245.27	293.35	46	167.17	199.94	75	167.17	199.94
18	167.17	199.94	47	167.17	199.94	76	167.17	199.94
19	167.17	199.94	48	236.49	282.85	77	167.17	199.94
20	167.17	199.94	49	230.27	275.41	78	167.17	199.94
21	167.17	199.94	50	167.17	199.94	79	167.17	199.94
22	167.17	199.94	51	167.17	199.94	80	167.17	199.94
23	167.17	199.94	52	167.17	199.94	81	167.17	199.94
24	167.17	199.94	53	167.17	199.94	82	167.17	199.94
25	162.82	194.74	54	167.17	199.94	83	162.82	194.74
26	189.89	227.11	55	167.17	199.94	84	214.17	256.15
27	146.24	174.91	56	167.17	199.94	85	180.52	215.91
28	215.52	257.77	57	162.82	194.74	86	258.00	308.58
29	173.25	207.21	58	217.69	260.36			

total plot area 1to 86 15468.86 18501.21

common plot area 2280.24 2727.23

road area 4743.72 5673.63

for u.l.c. 270.00 322.93


total area of land 22762.82 27225.00

આ અધીન કુલ 86 પ્લોટો, એક સામાન્ય કમન પ્લોટ અને રોડોની વિસ્તારની વિગતો આપેલ છે.

અધિકારી

sd.
પ્રાદેપ ત્રિવેદી
કૃષ્ણ કમ્પ્લેક્સ
ઓપે અમરાપાલી સિનેમા
રાયી રોડ
રાજકોટ

sd.
કલેશ્વર પટેલ
ટાઉન પ્લાનર
રાજકોટ

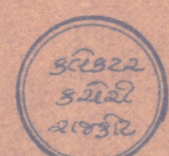

અધિકારીએ આ પ્લોટના વિસ્તારની વિગતો આપેલ છે અને તેની સાચકાઈ સુધારાપત્ર દ્વારા ચકાસવામાં આવી છે.

APPROVED AS AMENDED IN- AND SUBJECT TO
CONDITIONS MENTIONED IN THIS OFFICE LETTER
NO. RUDA / TECH / DEV / MAVDI / 311 / 94 DT. 31/12 / 1994

sd.
DEPUTY TOWN PLANNER
URBAN DEVELOPMENT AUTHORITY
RAJKOT

TRUE COPY

sd.
Executive Magistrate,
Rajkot Dist. Rajkot

AUTHORITY