


One more feather in the crown of 'SUMEL' Business park's series

SUMEL8

SHOPS & OFFICES

@ Rakhial

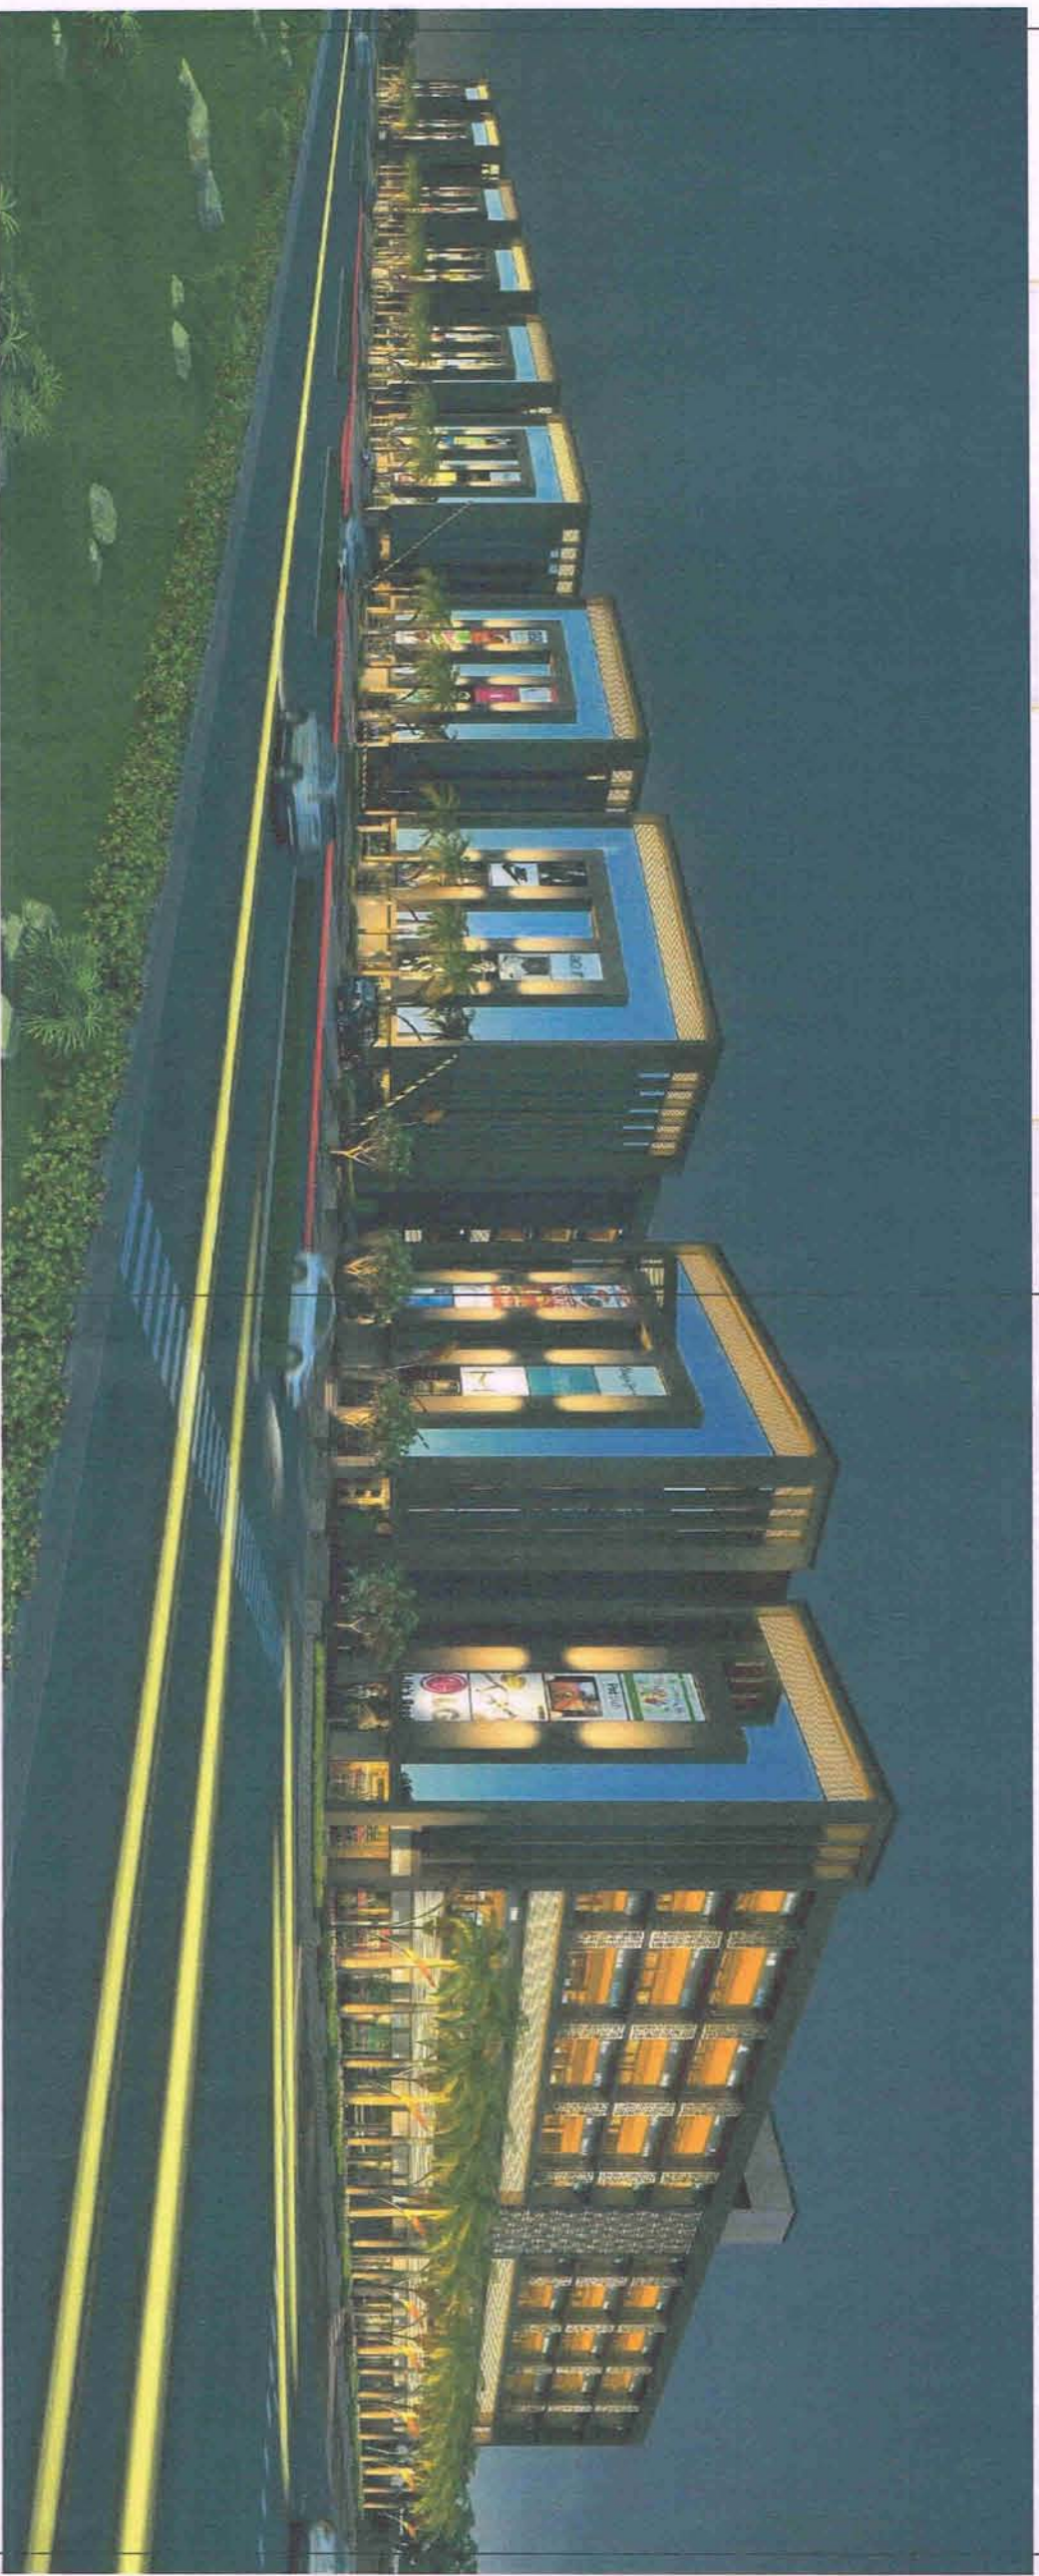

Evolving from the strong roots of the Sumel series, here comes another iconic space that is set to become a landmark and a benchmark in the commercial scenario of Rakhial.


SUMEL 8
SHOPS & OFFICES





132' MALEK SABAN ROAD


1321 MALEK SABAN ROAD

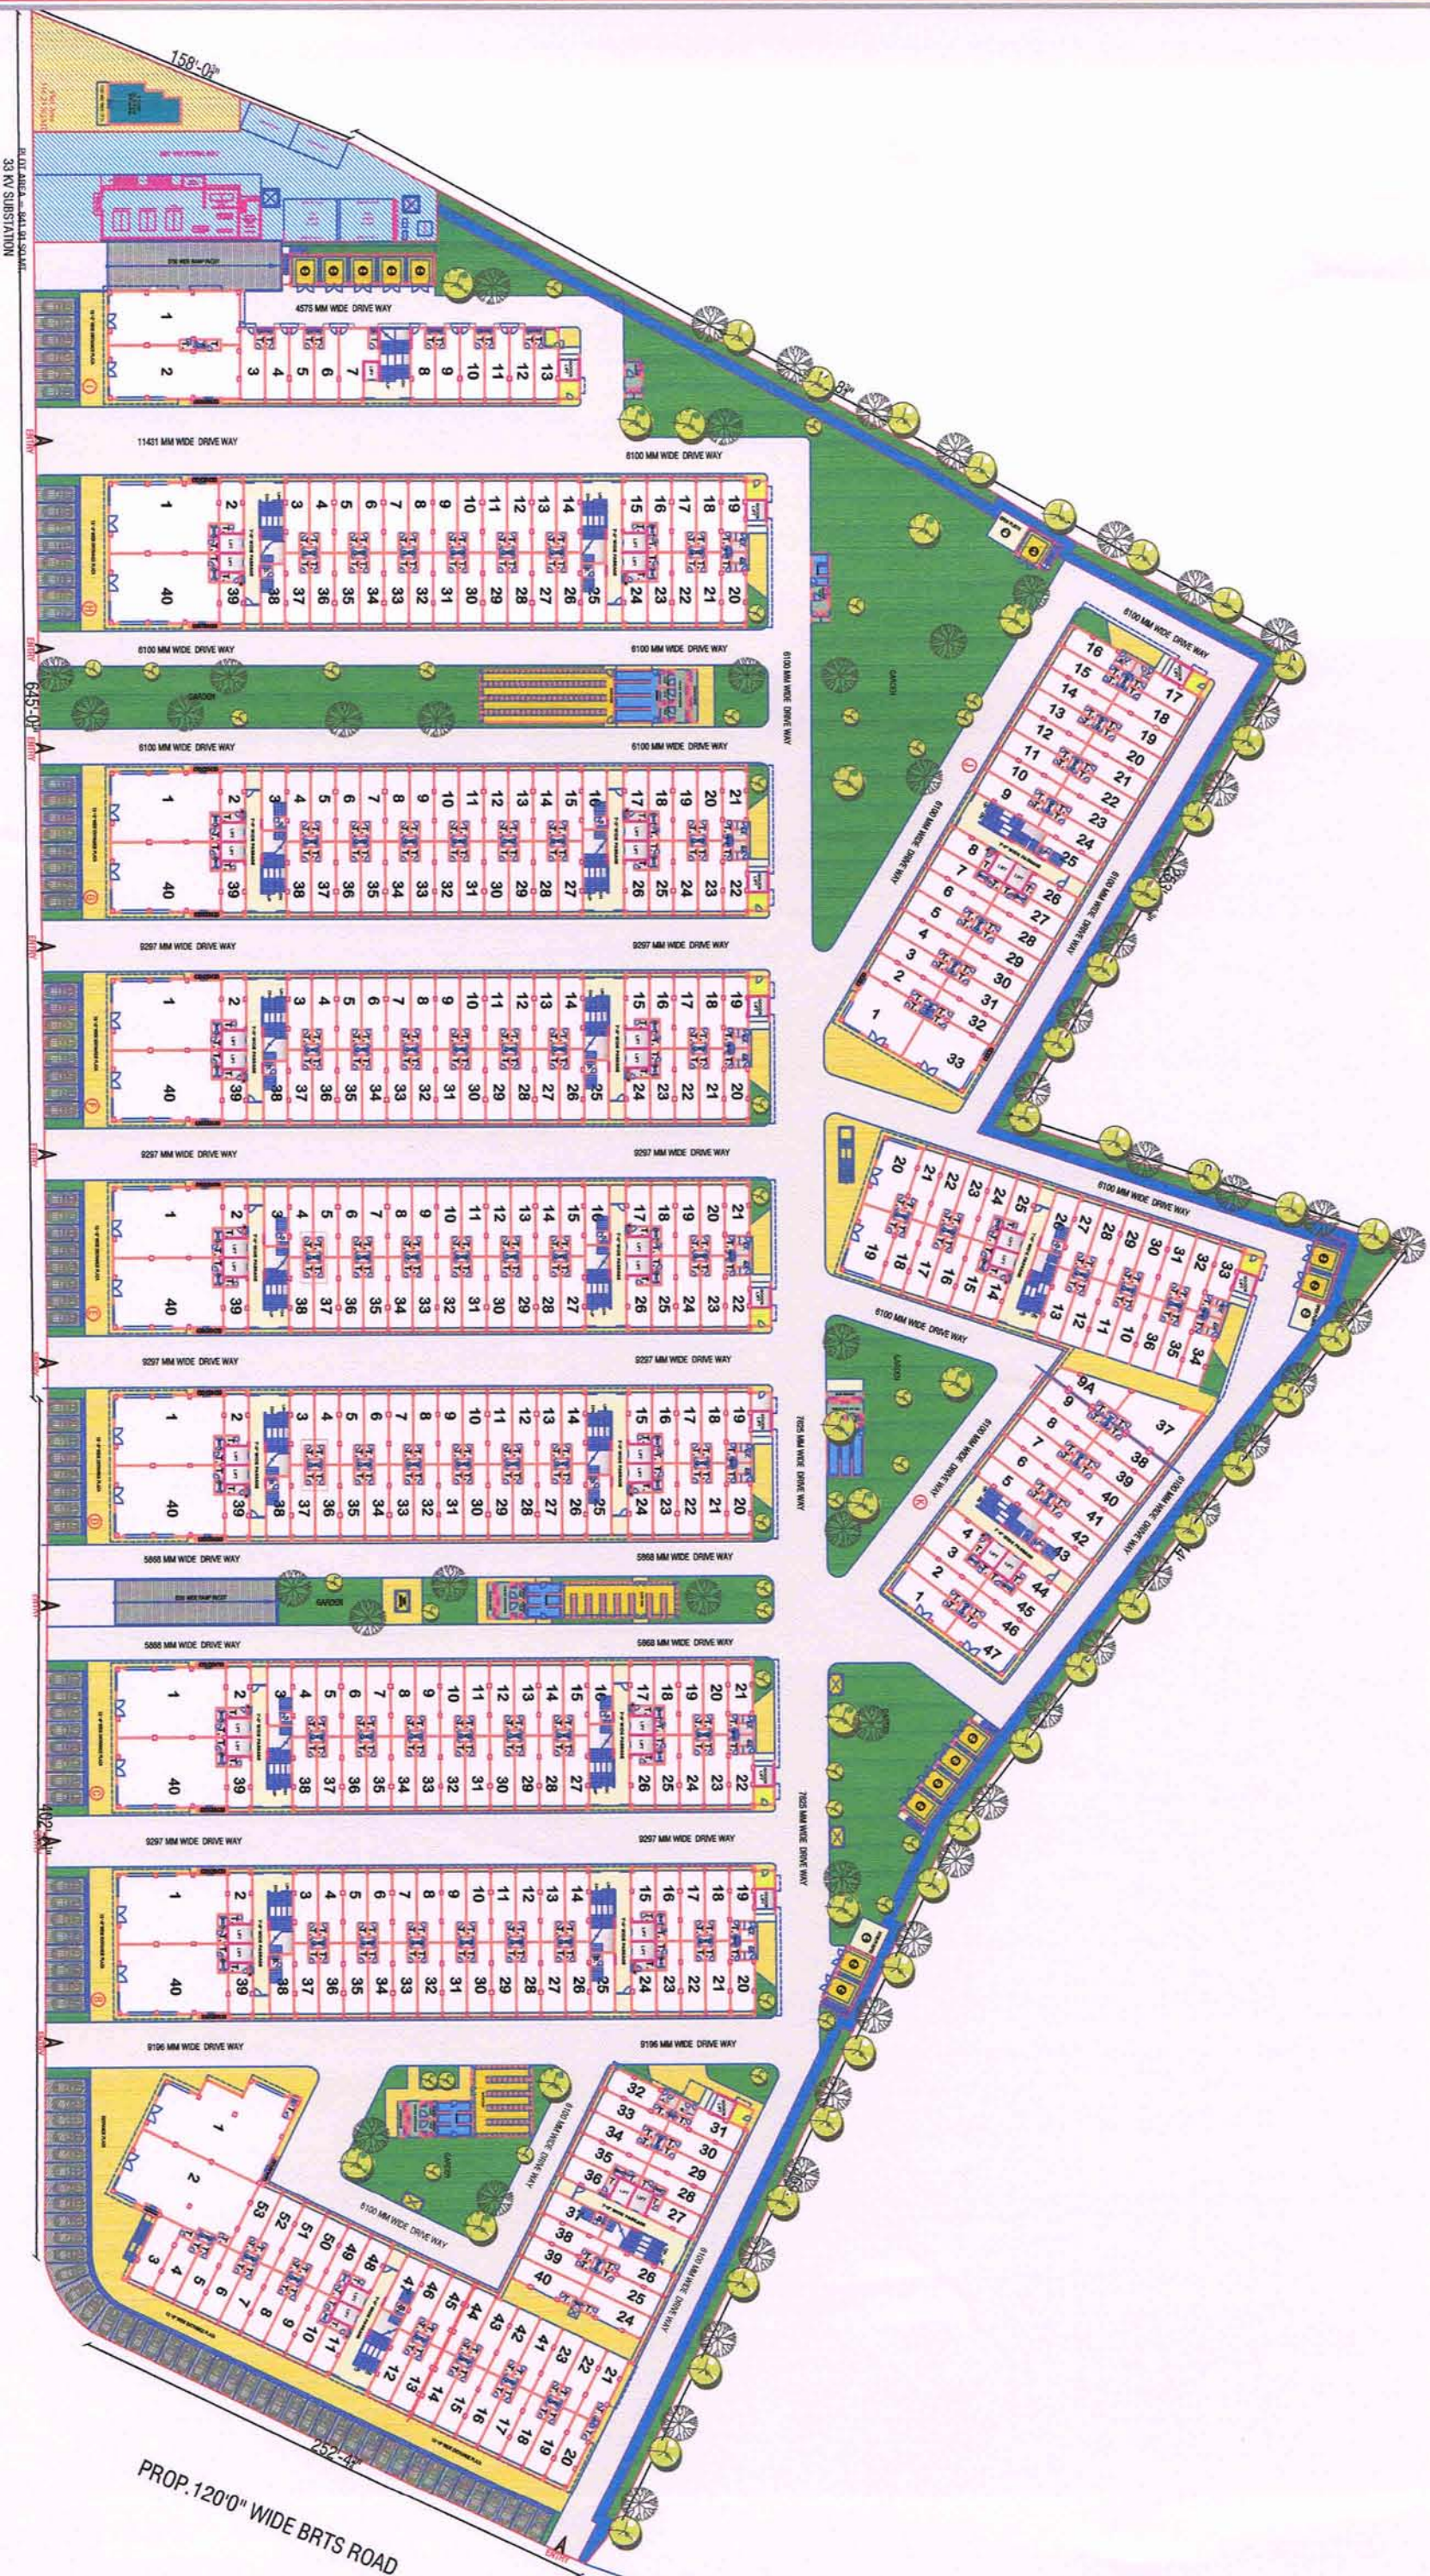




132' MALEK SABAN ROAD

132' MALEK SABAN ROAD

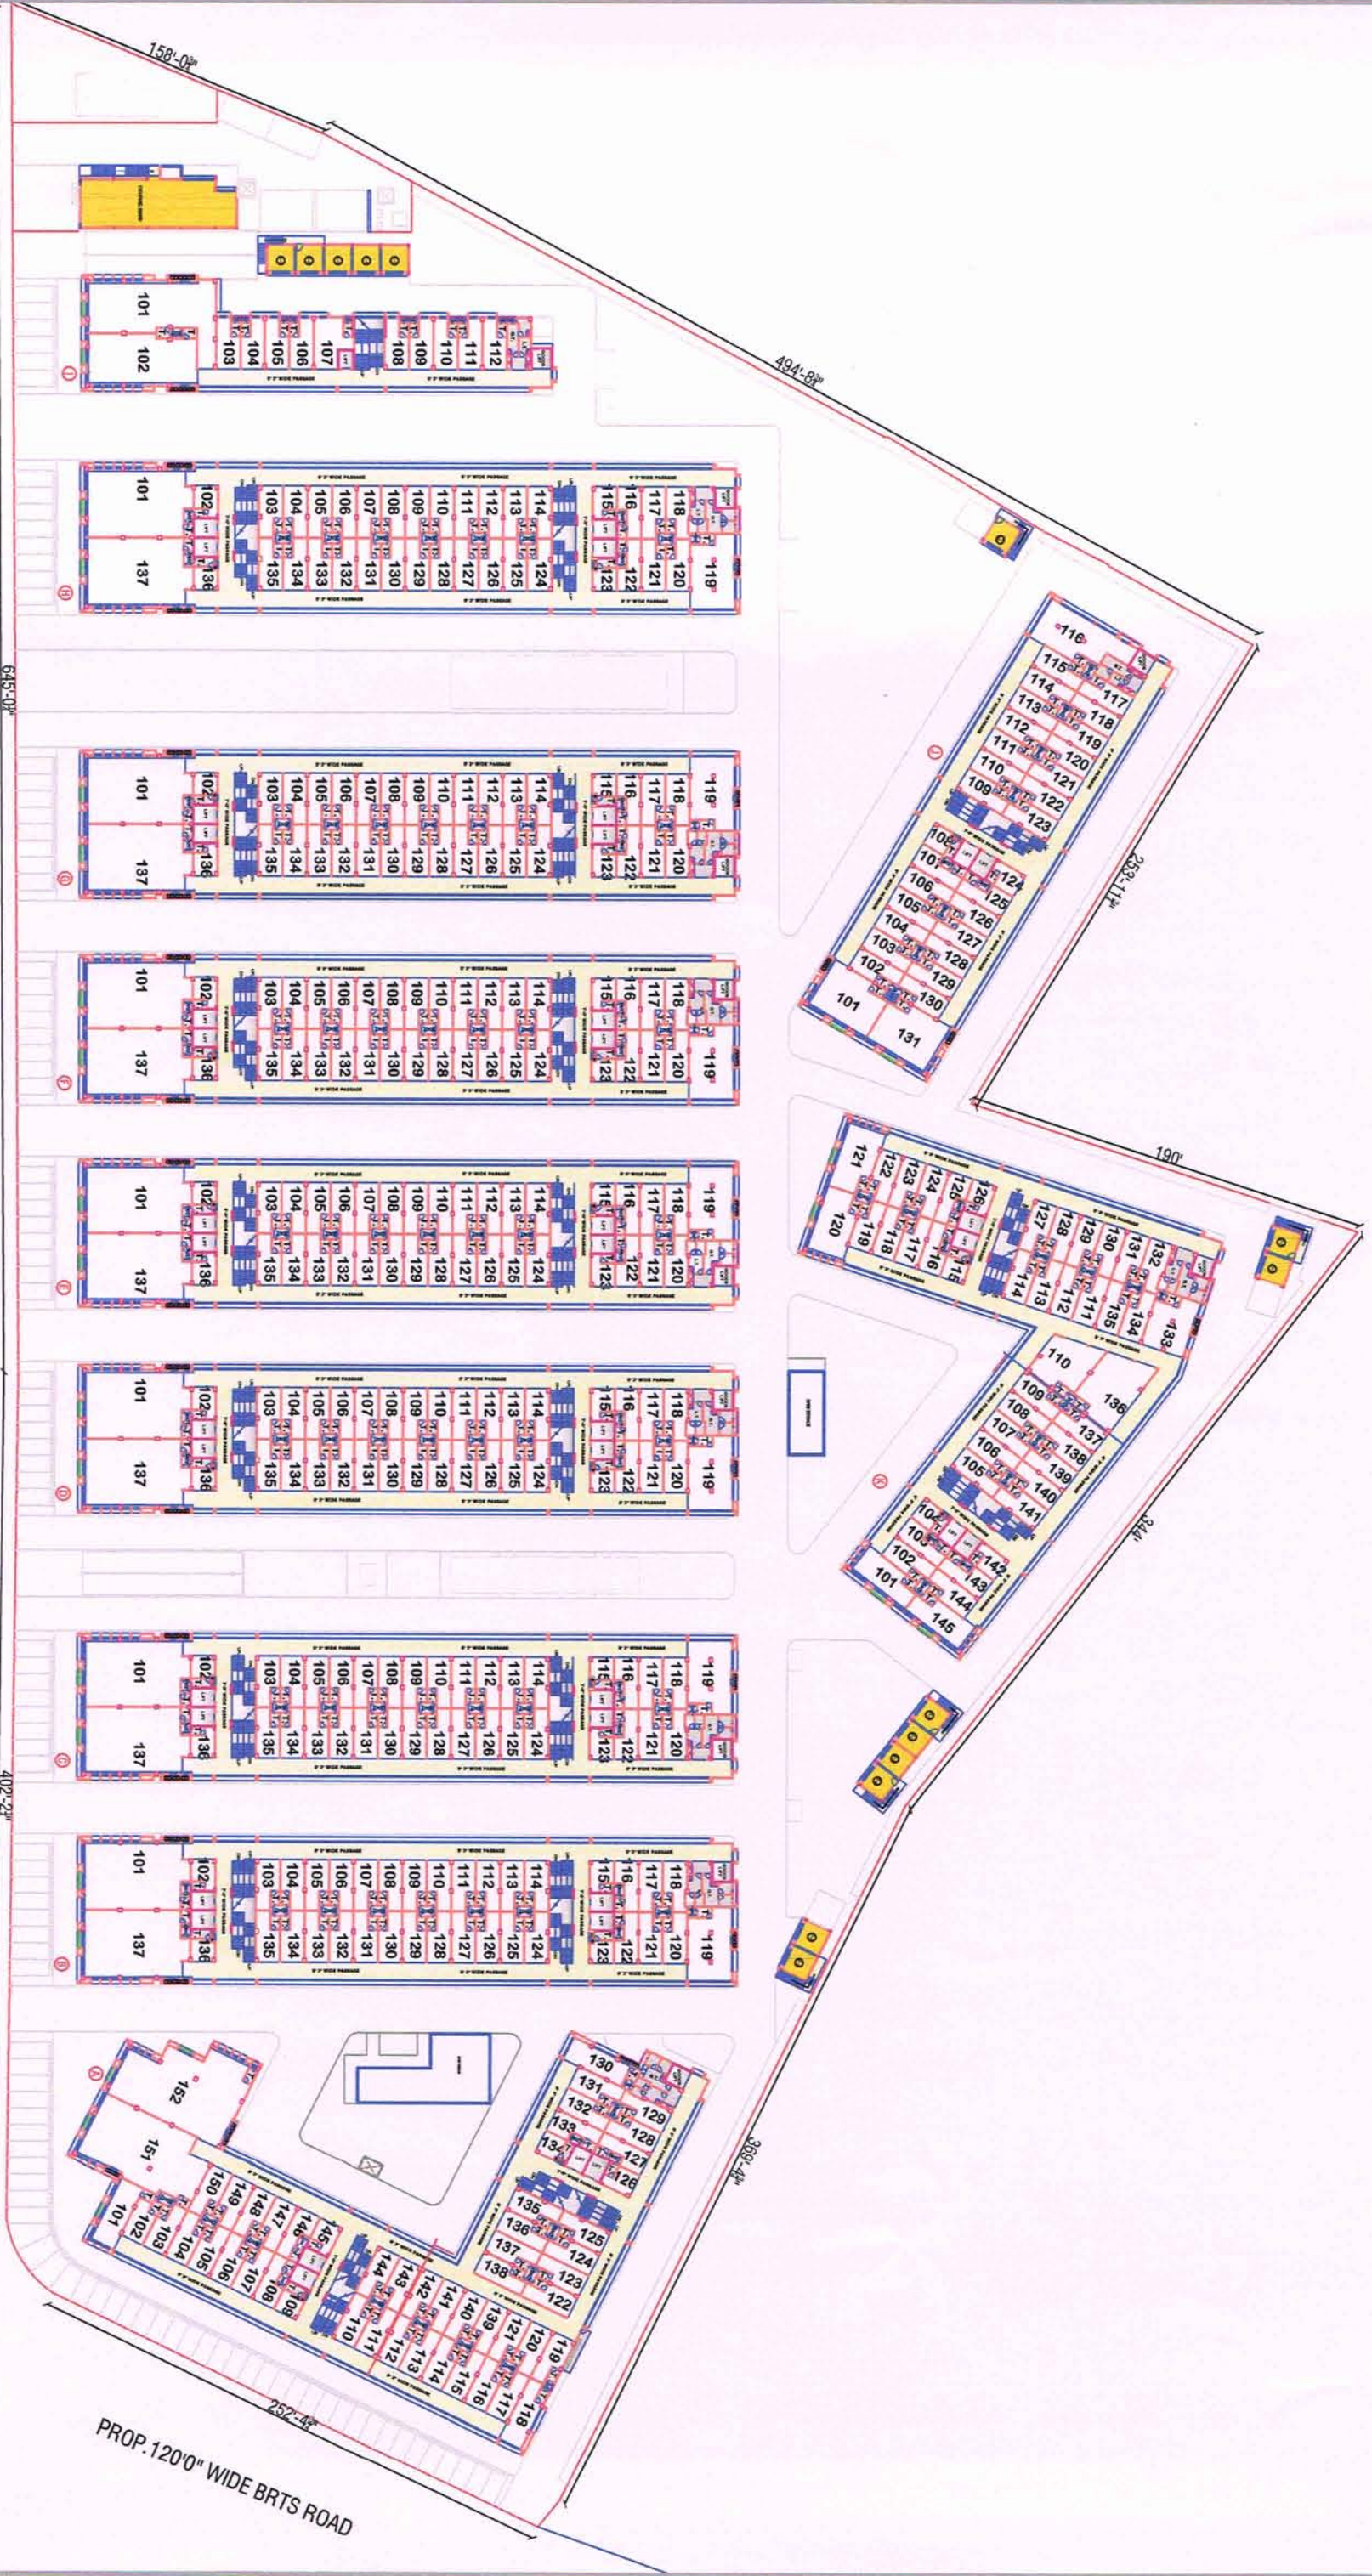

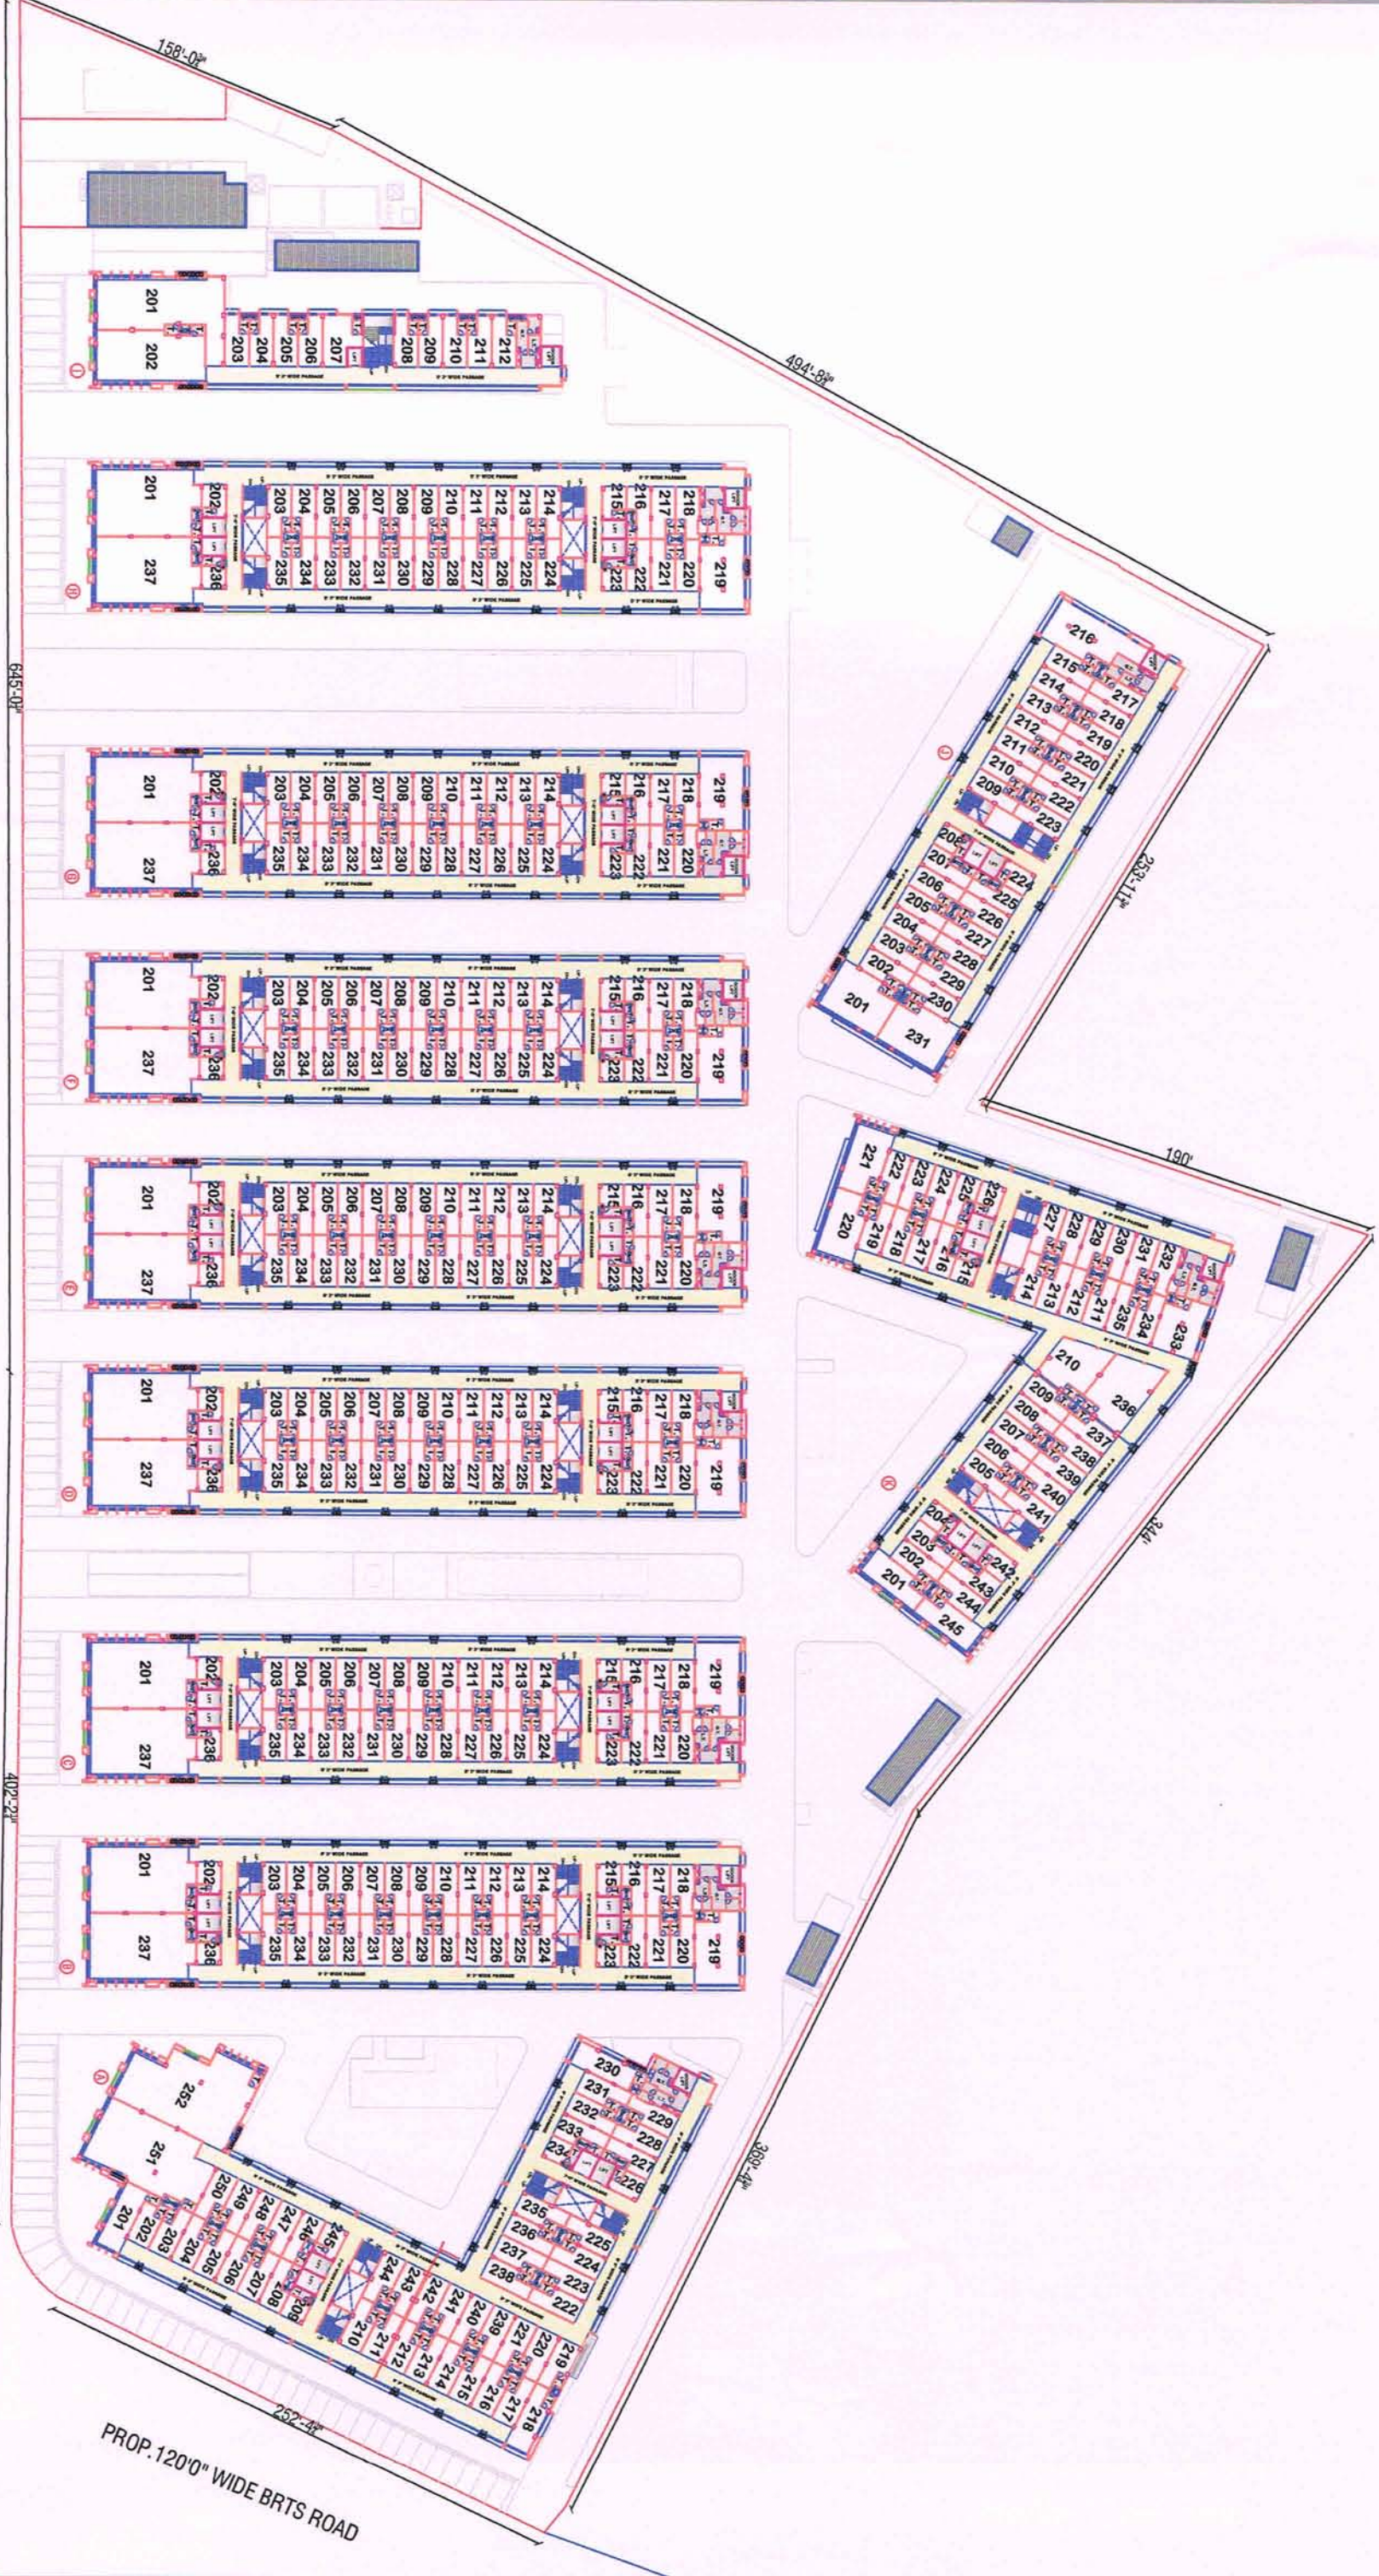


HN SAFAL

PROJ. TITLE:
SUMEL - 8 AT RAKHIAL

DRG. TITLE:
2ND. FLOOR PLAN



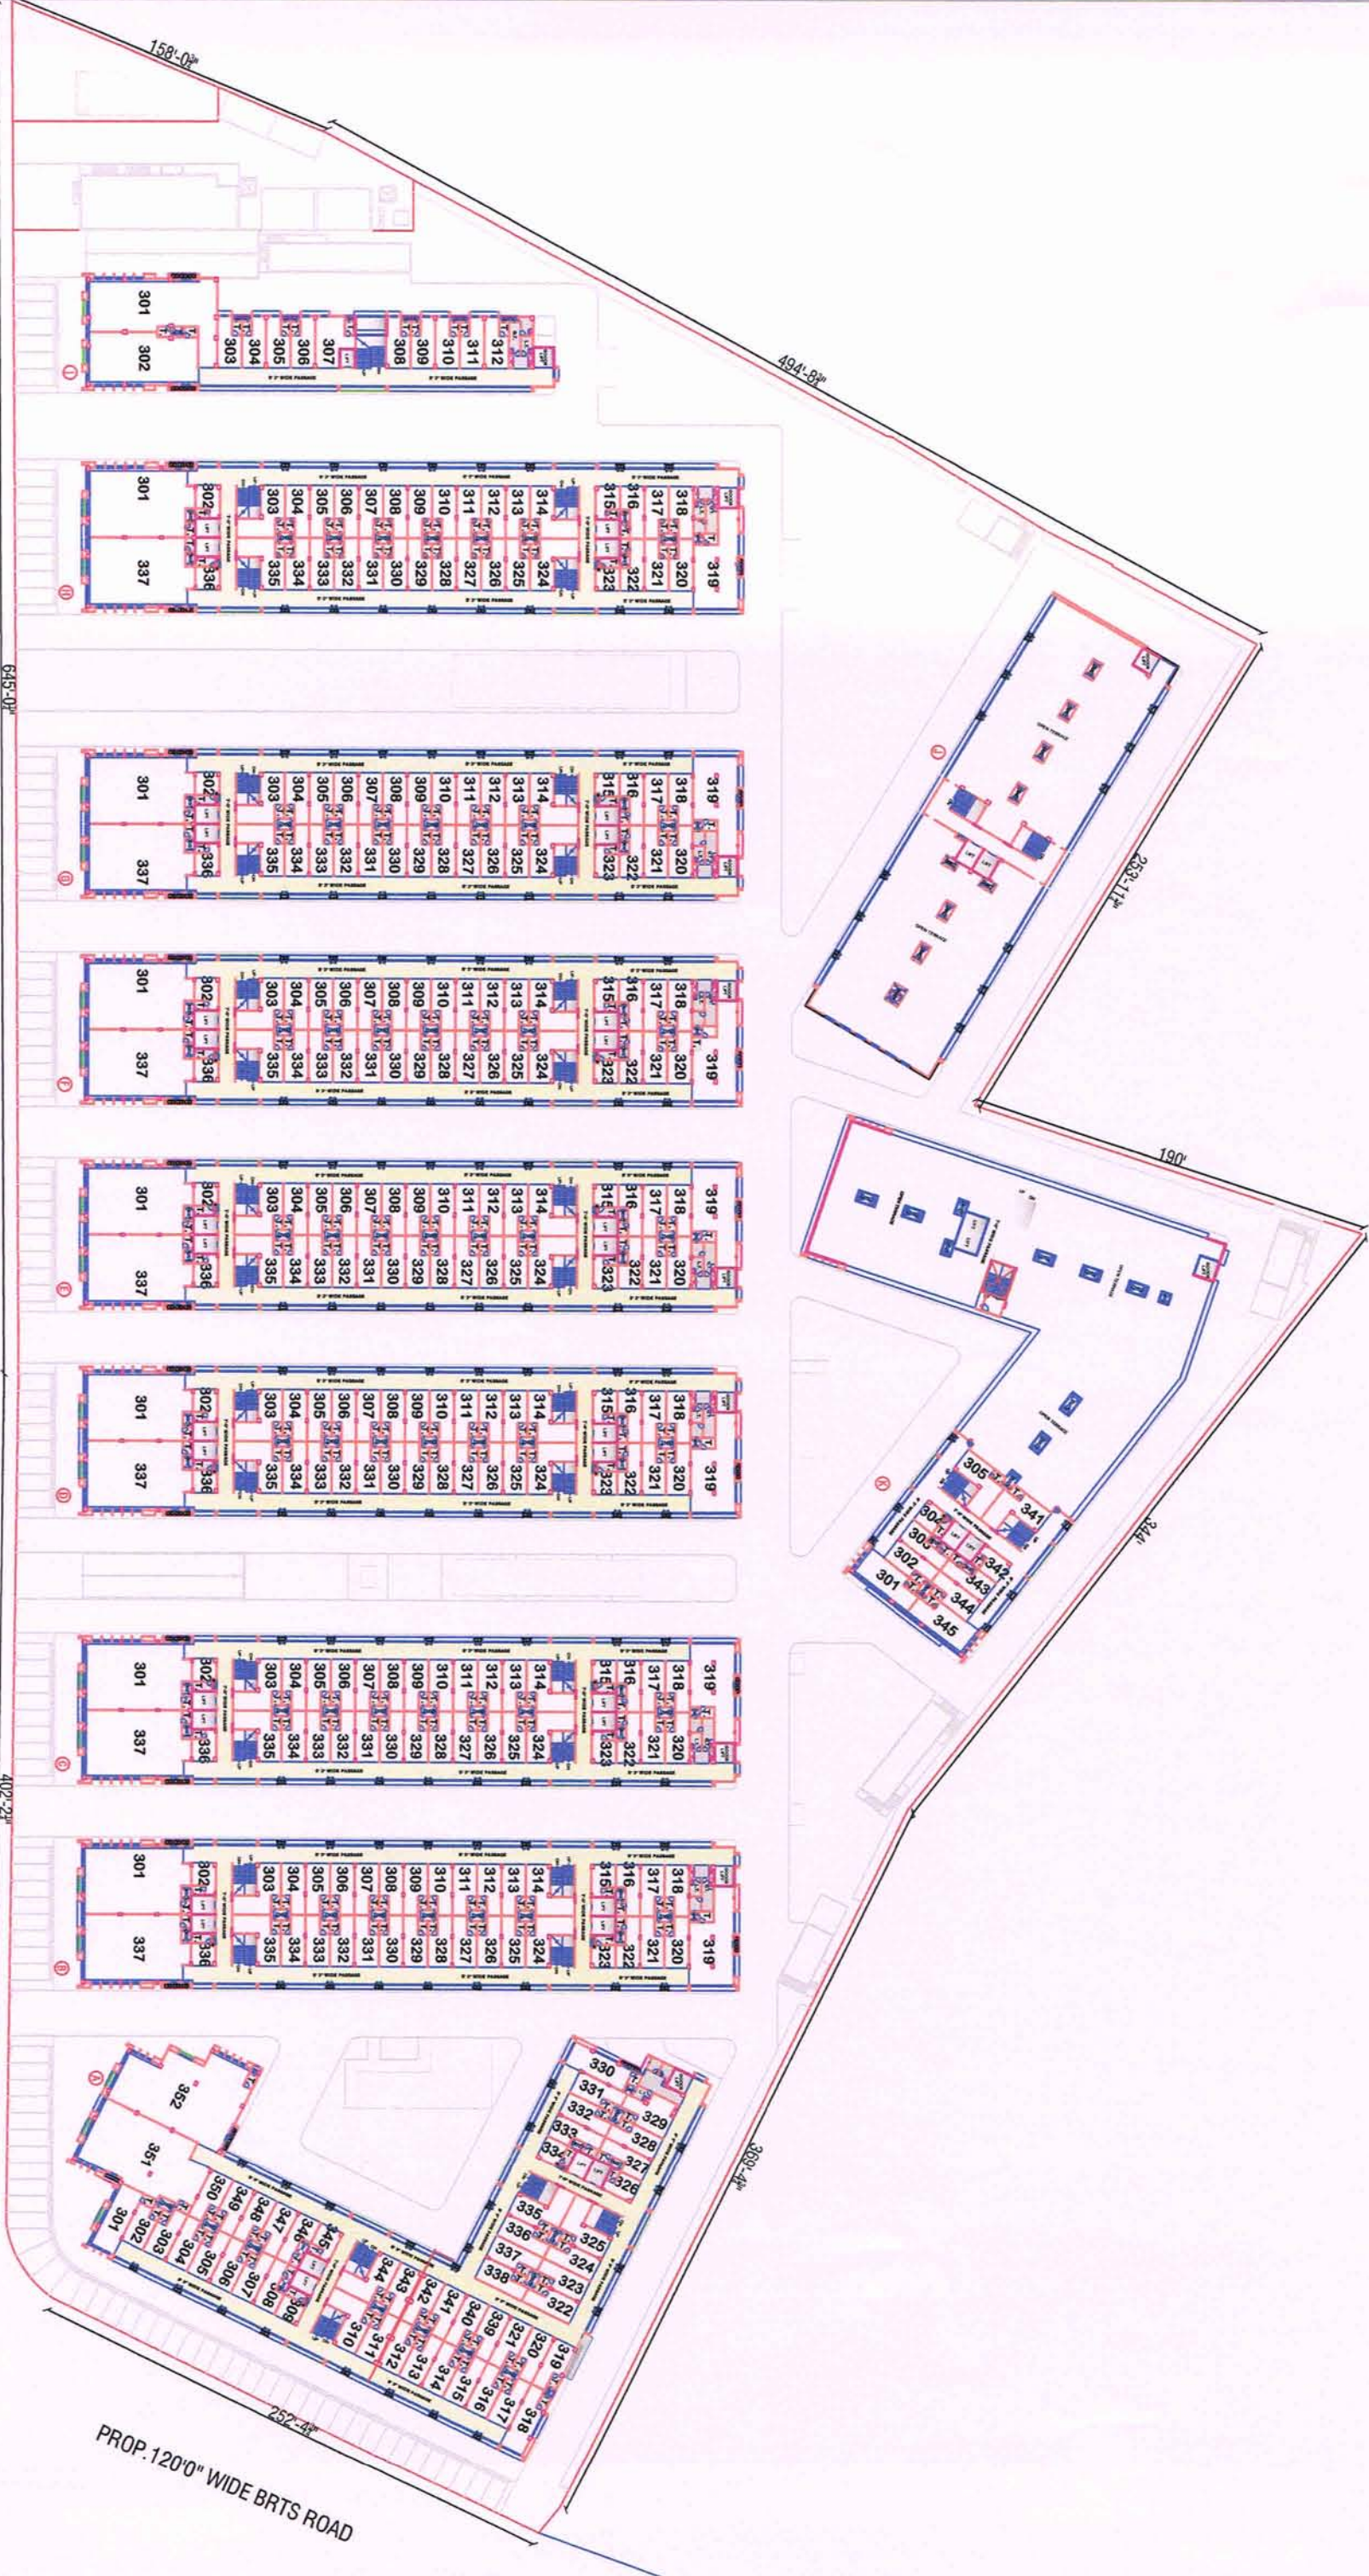


HN SAFAL

PROJ. TITLE:
SUMEL - 8 AT RAKHIAL

DRG. TITLE:
3RD. FLOOR PLAN



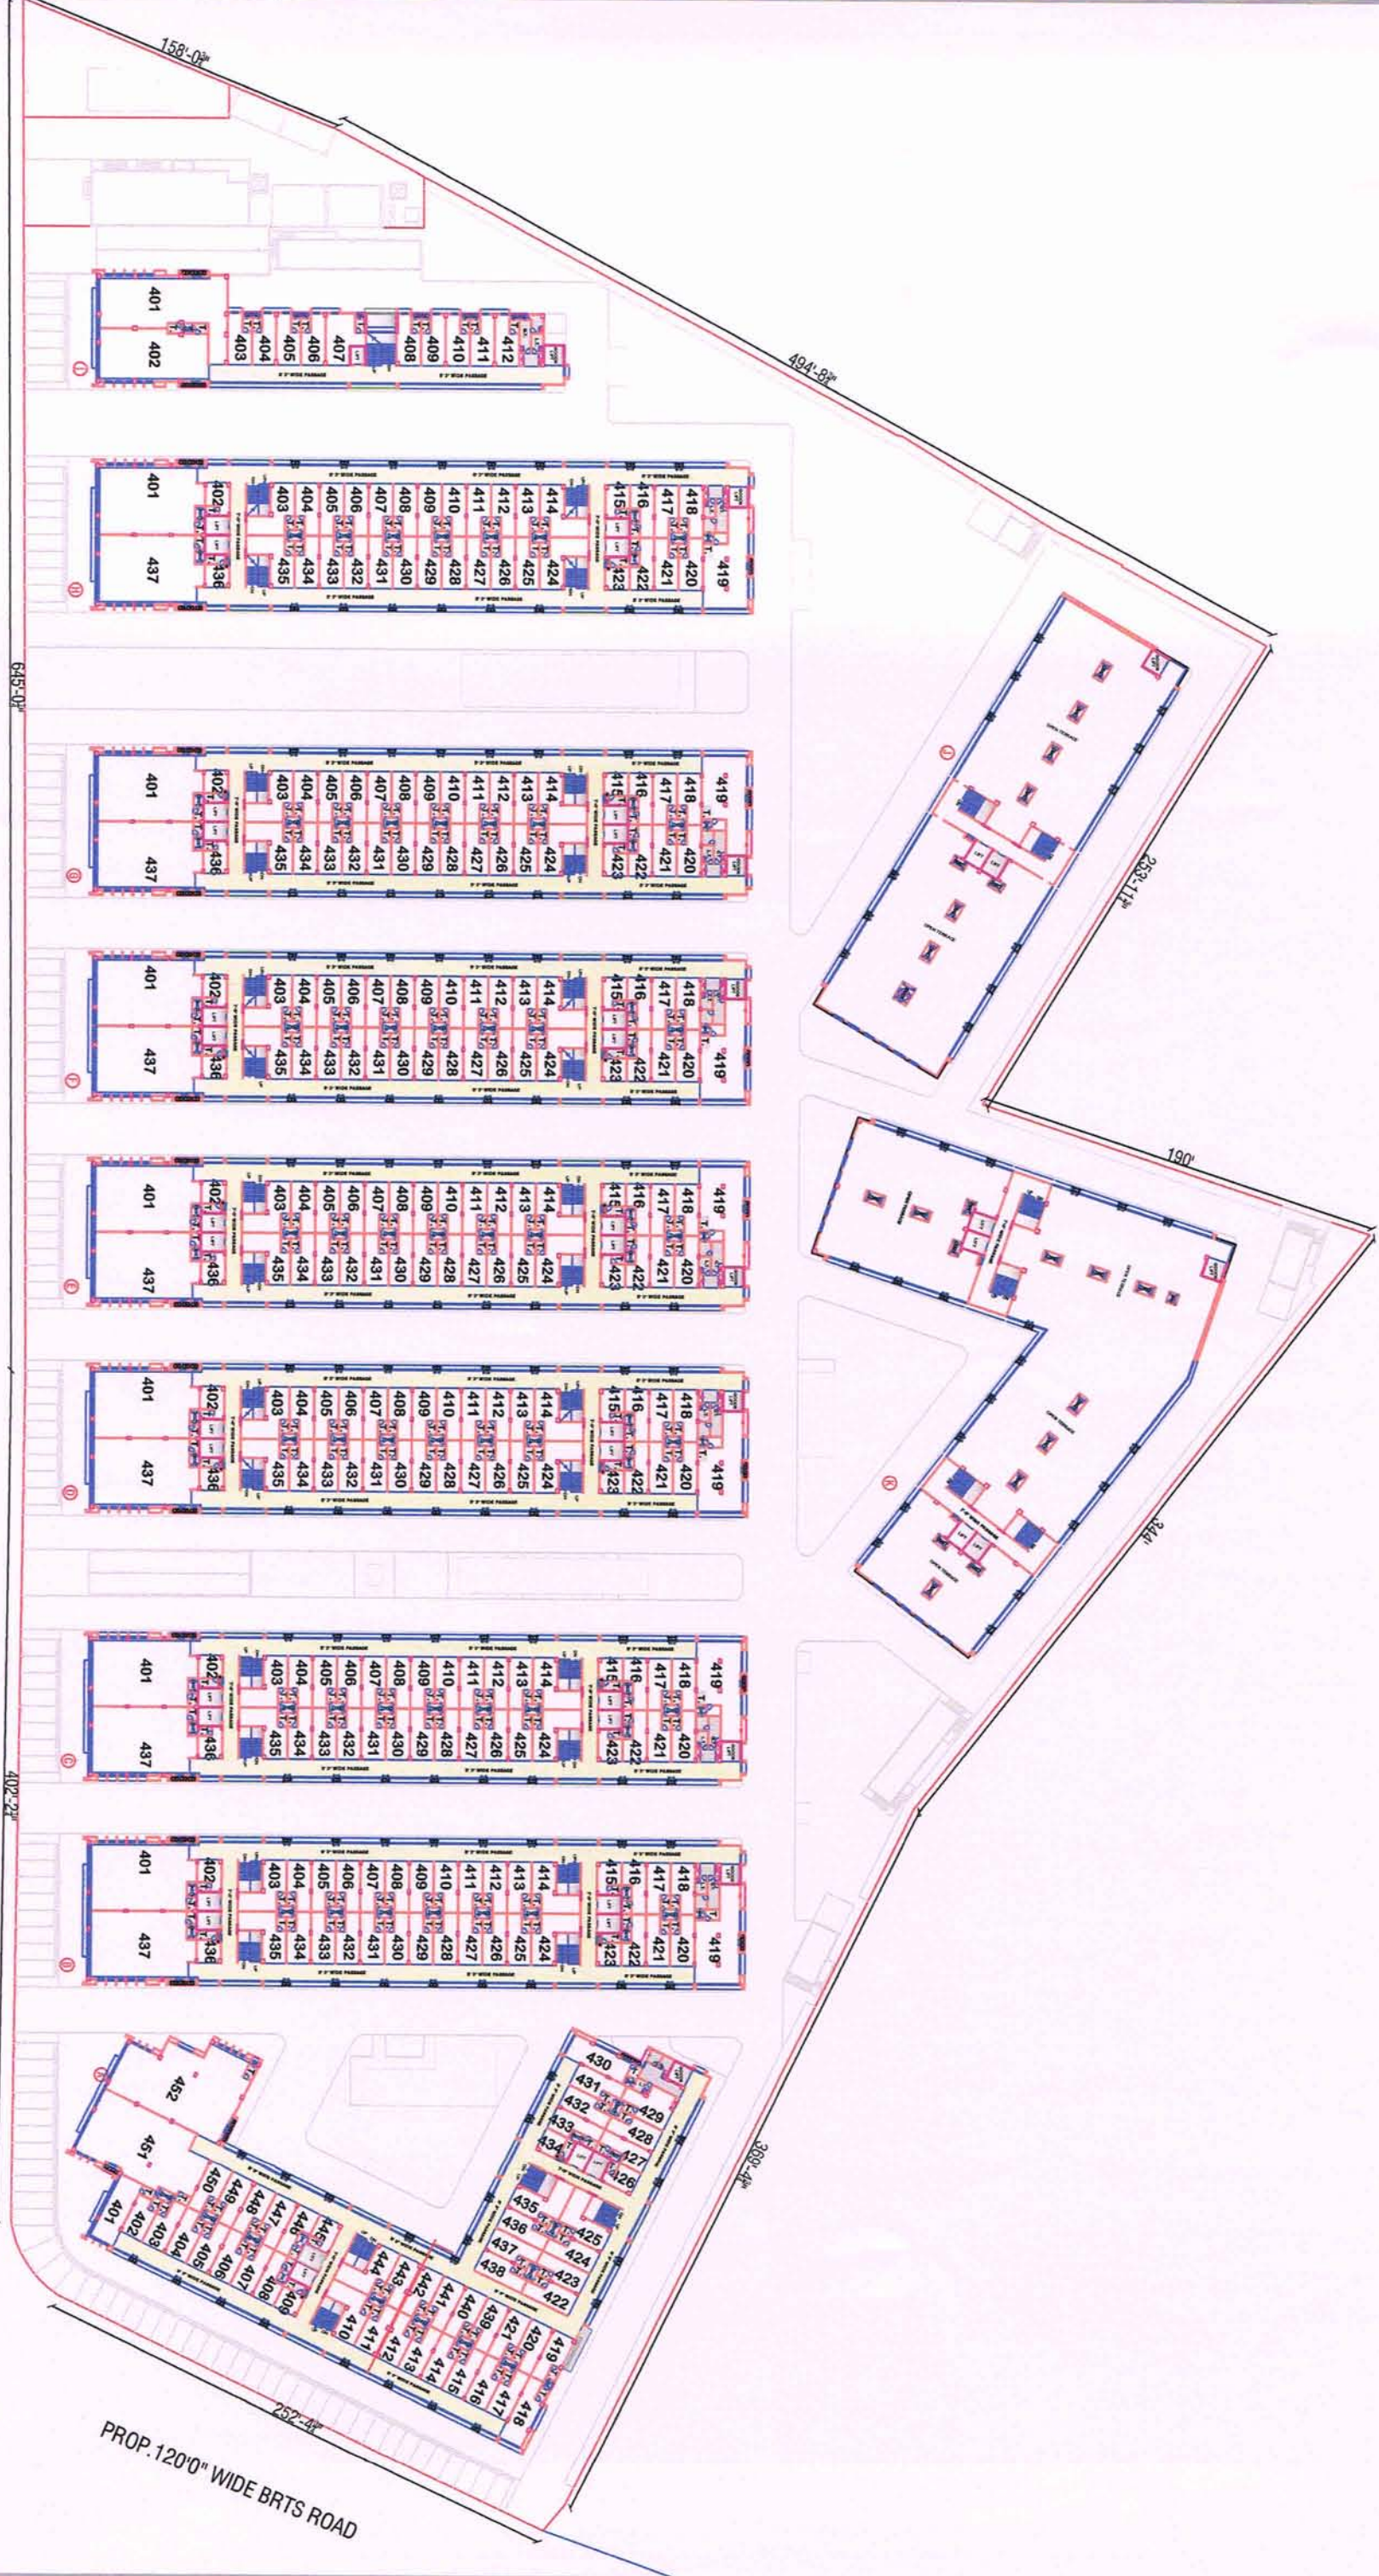

HN SAFAL

PROJ. TITLE:
SUMEL - 8 AT RAKHIAL

DRG. TITLE:
4TH. FLOOR PLAN



We believe that space is the breath of art....
At Sumel 8 we have created spaces for a rich and meaningful experience, both for the customer and the client. The spaces are flexibly designed for equal integration horizontally and vertically. Wide open spaces, courtyards, cafeteria, are just a few that add to the experience that you will be a part of.


SUMEL8
SHOPS & OFFICES



The area is popular due to its location and proximity to railway station and many other transport hubs, offering excellent connectivity which helps you have more time for business than commuting. Sumel 8 will change the way and look of the area with its excellence. Which will surely help you achieve your goals faster.

SUMEL8

SHOPS & OFFICES

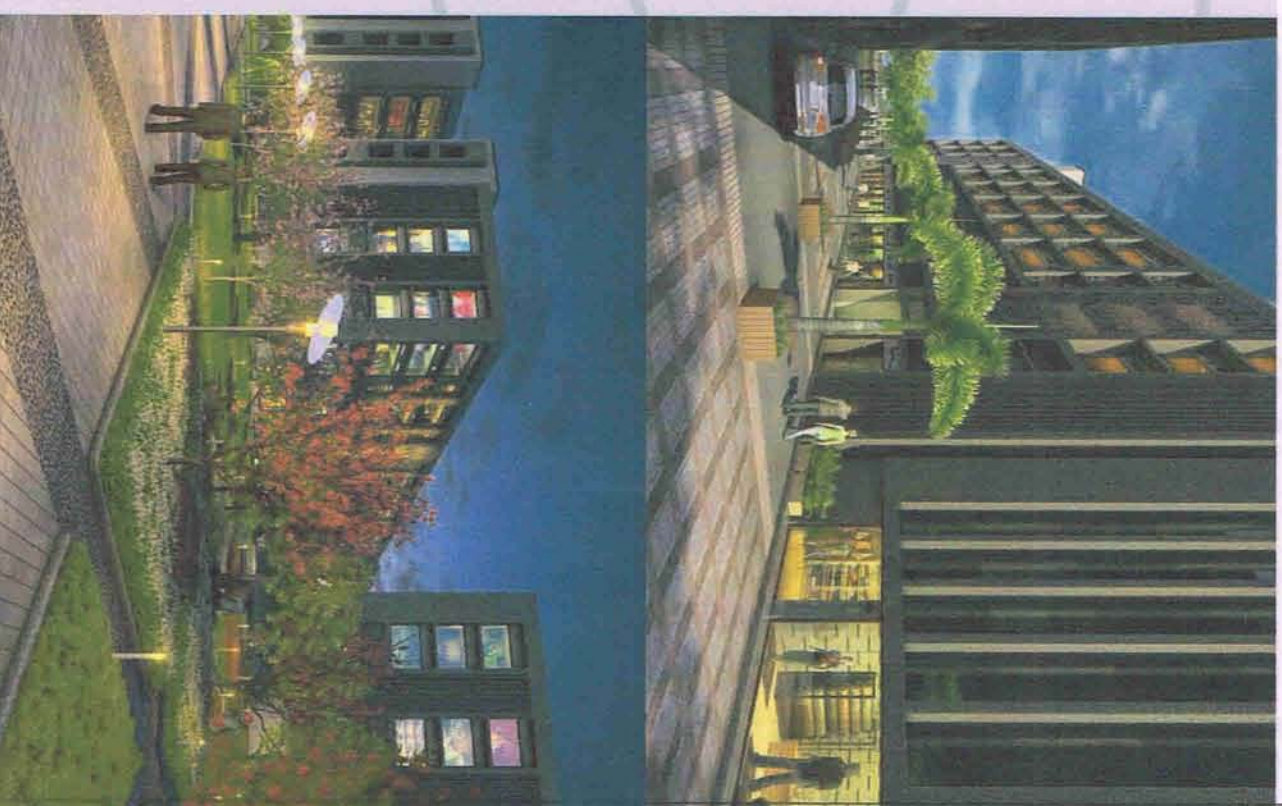

SITE: Bharat Bobbins Ltd, Nr. Ajit Mill AMTS Bus stop, Opp. Yash Plaza, Rakhiol, Ahmedabad – 380023.

SPECIAL NOTES:

- The developer reserves the rights to change or revise or make any modifications, additions, omissions or alterations in the scheme as a whole or any part thereof or any details therein, at their sole discretion without any prior notice. Such changes would be binding to all the members.
- All the architectural and interior views in brochure are computer graphic simulated interpretation of the actual property.
- All the dimensions given are approximate & from unfinished surfaces.
- This brochure is just for an easy presentation of the project and should not be treated as a legal document.