

सीनियर डाक्टर प्यानरश्री सु. वि. साहा मंडला,
मुक्त नं. मुसा / वि. प. अ/उत्तराखण्ड/कोशी/सि.
२६/१३, कटहर सी प्यानर मंदिर धर्म,

सीनियर डाक्टर प्यानर
मुक्त रावरी विकास सारा मंडल,
मुस्त.

८०९६-२०/१५-९९/२००५


“मु. डा. रा. बीनी प्रकरण
 छिपवनी गंगुरी अन्वये”

रवाना कथुं

G. D Chavhan
 महा-छात्र मन्त्र विधायक
 सुरत सेवेसी विद्यालय सत्य पंथम,
 सुरत.

DOCUMENT

Unless removed the
validity of this
certification expires
on 29/05/95.

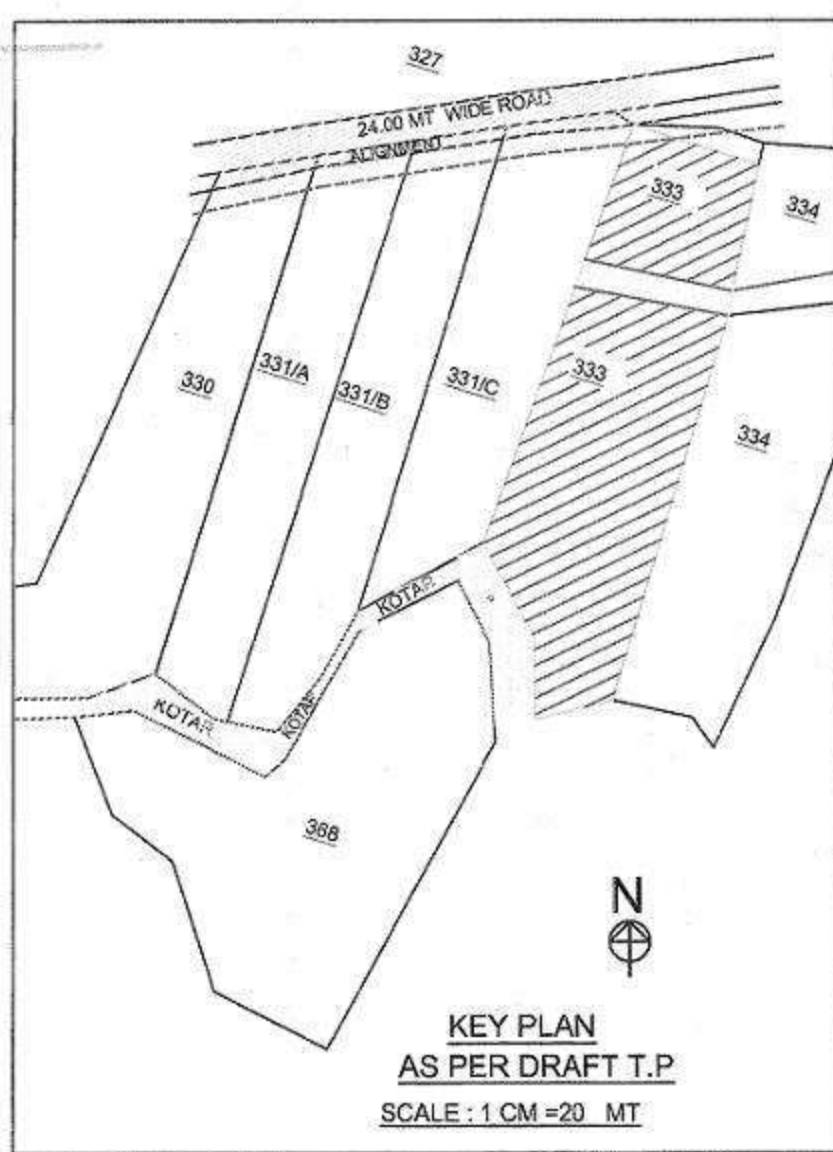

LAYOUT PLAN
SCALE- 1CM = 5.00MT.

FSI Area Table													
FLOOR	BLOG A6	BLOG A7	BLOG A8	BLOG B1	BLOG B2	BLOG B3	BLOG C1 TO C3	BLOG D	BLOG E	BLOG F	TOTAL		
UG.F1	323.31	323.31	323.31	166.65	485.92	446.52	1942.12	468.33	1438.02	418.99	484.28	3121.01	7039.92
1st Fl	323.31	323.31	323.31	166.65	485.92	446.52	1942.12	468.33	1438.02	418.99	484.28	3121.01	7385.96
2nd Fl	323.31	323.31	323.31	166.65	485.92	446.52	1942.12	468.33	1438.02	418.99	484.28	3121.01	7385.96
3rd Fl	323.31	323.31	323.31	166.65	485.92	446.52	1942.12	468.33	1438.02	418.99	484.28	3121.01	7385.96
4th Fl	323.31	323.31	323.31	166.65	485.92	446.52	1942.12	468.33	1438.02	418.99	484.28	3121.01	7385.96
TOTAL	1701.01	1701.01	1701.01	833.30	2430.48	2187.04	9710.40	2304.96	5752.04	1683.95	1921.12	12586.04	30899.87

Building Name	Building Use	Building SubUse	Building Structure
A2_A3_A4_A5_A6 (BLDG)	Residential	Residential Bldg	Lowrise
B1 (BLDG)	Residential	ResiComm Bldg	Lowrise
C1 (BLDG)	Residential	ResiComm Bldg	Lowrise
E (BLDG)	Residential	Residential Bldg	Lowrise
F (BLDG)	Residential	Residential Bldg	Lowrise
C3 (BLDG)	Residential	Residential Bldg	Lowrise
B2_B3_B4_B5 (BLDG)	Residential	Residential Bldg	Lowrise
D (BLDG)	Residential	Residential Bldg	Lowrise
A1 (BLDG)	Residential	ResiComm Bldg	Lowrise
C2 (BLDG)	Residential	ResiComm Bldg	Lowrise

Name	Prop. Area
C.P4	862.47
C.P3	232.76
C.P1	406.44
C.P2	360.94

Use Type	Car				Total Parking Area				Status
	Area		No.		Area		No.		
	Reqd.	Prop.	Reqd.	Prop.	Reqd.	Prop.	Reqd.	Prop.	
Residential	1360.92	6768.46	-	-	5443.67	6768.46	-	-	Ok
Commercial	167.61	374.05	-	-	335.26	374.05	-	-	Ok
Total	1528.53	7142.51	-	-	5778.93	7142.51	-	-	Ok


A	AREA STATEMENT (SUDA)	VERSION NO.: 1.0.3
	Inward_No: 9079-A Application Type: General Project Type: Proposed Development Nature of Development: Revision Revise Case Type: Before 15th Sept 2004 Location of Development Area: Draft/Preliminary/Final Town Planning Scheme Zone: Zone B Village: Kholvad Taluka: Choryasi 7/12 Tenure: Old Tenure (Juni Sharat)	Plot Use: Residential Land Use Zone: Residential Abutting Road Width: 36.00 TP/DTP scheme No: 47 Revenue Survey No/Survey No: R.S. No. 134 Original Plot No: 90/A, 90/B Final Plot No: 90 Block No: 333 North: ROAD WIDTH - 18.00 South: PLOT NO - Block No. 331/C East: ROAD WIDTH - 18.00 West: ROAD WIDTH - 36.00 Sq.Mts.
1.	AREA DETAILS : Area of Plot As per record (a) 7/12 (b) Hissa Form (c) F Form (d) As per site condition Area of Plot Considered	I. List of Drawing No. of Copies 31037.00 - 18622.00 18622.00 18622.00
2.	Deduction for (a) Proposed roads (b) Any reservations Total(a + b)	II. Ref. Description of last approved plans (if any) Date : 0.00 0.00 0.00
3.	Net Area of plot (1 - 2) AREA OF PLOT	18622.00
4.	% of Common Plot Common Plot Balance area of Plot(1 - 4) Plot Area For Coverage Plot Area For FSI Perm. FSI Area (1.80) Paid FSI Area (2.25)	1862.62 1862.62 16759.39 18622.00 18622.00 33519.60 41899.50 41899.50
5.	Total Perm. FSI area	41899.50
6.	Total Built up area permissible at: a. Ground Floor (45.00 %) b. All Floors	III. Description of Proposed Property 8379.90 -
	Proposed Area at:	IV. North Line Scale Remarks
	Parking Floor Upper Ground Floor Ground And Parking Floor First Floor Second Floor Third Floor Fourth Floor Terrace Floor Total Area Total FSI Area Total Proposed BuiltUp Area Proposed F.S.I. consumed:	Proposed Built up Existing Built up Proposed F.S.I. Existing F.S.I. Total B.U.A Total F.S.I 819.04 6417.85 0.00 0.00 8117.11 0.00 1699.26 3906.61 876.54 819.04 8058.01 1695.58 4151.40 1810.25 3474.29 3558.63 8032.62 7032.92 6222.40 1810.25 5745.41 1616.55 8032.62 7361.96 6222.40 1810.25 5745.41 1616.55 8032.62 7361.96 6222.40 1810.25 5745.41 1616.55 8032.62 7361.96 4873.55 193.70 4428.30 1616.55 6883.8 6044.85 491.92 0.00 0.00 0.00 685.62 0.00 29893.33 17759.16 26907.91 10843.87 47642.49 36859.23 36859.23 47642.49 2.01
B.	Balcony area statement :	V. CERTIFICATE :
1.	Proposed Balcony Area All floor	i) Existing Structure and adjoining property is seen by me and necessary precaution will be taken for smooth working without any damage to existing work. Manhole connection is possible and is verified by me.
2.	Excess Balcony Area (Total)	-
C.	Tenement Statement	ii) Certified that the plot under reference was surveyed by me on _____ and the dimensions of sides etc. of plot state on plan are as measure on site and the area so worked out tallies with the area stated in document of ownership/T.P record. Architect/Engineer/Surveyor Signature.
1.	Area for Tenement	
2.	Tenement Permissible at:	
	G.F.	
	All Floors	
3.	Tenement Existing At:	
	G.F.	
	All Floors	
4.	Tenement Proposed At:	
	G.F.	
	All Floors	
5.	Total Tenements (3 * 4)	
D.	Tenement Particulars	
1.	Nos. of Rooms per Tenement	
2.	Toilet Units provided for Tenement	
3.	Tenement Floor Area	
E.	Parking Statement	
1.	Parking Space Required as per Regulations:	
2.	Proposed Parking Space:	
3.	Loading Unloading Area:	
		VI. SIGNATORIES Signatory Signature Name and Address with Regn. No. Owner Architect/ Engineer/ Surveyor

OWNER'S NAME AND SIGNATURE


Kevin Enterprise Partnership Firm. Partners : Shailesh R Dhameliya And
Vrajesh R Dhameliya

ARCH/ENG'S NAME AND SIGNATURE


PATEL MITESH BHOGILAL
License No - SUDA-L-ER-665

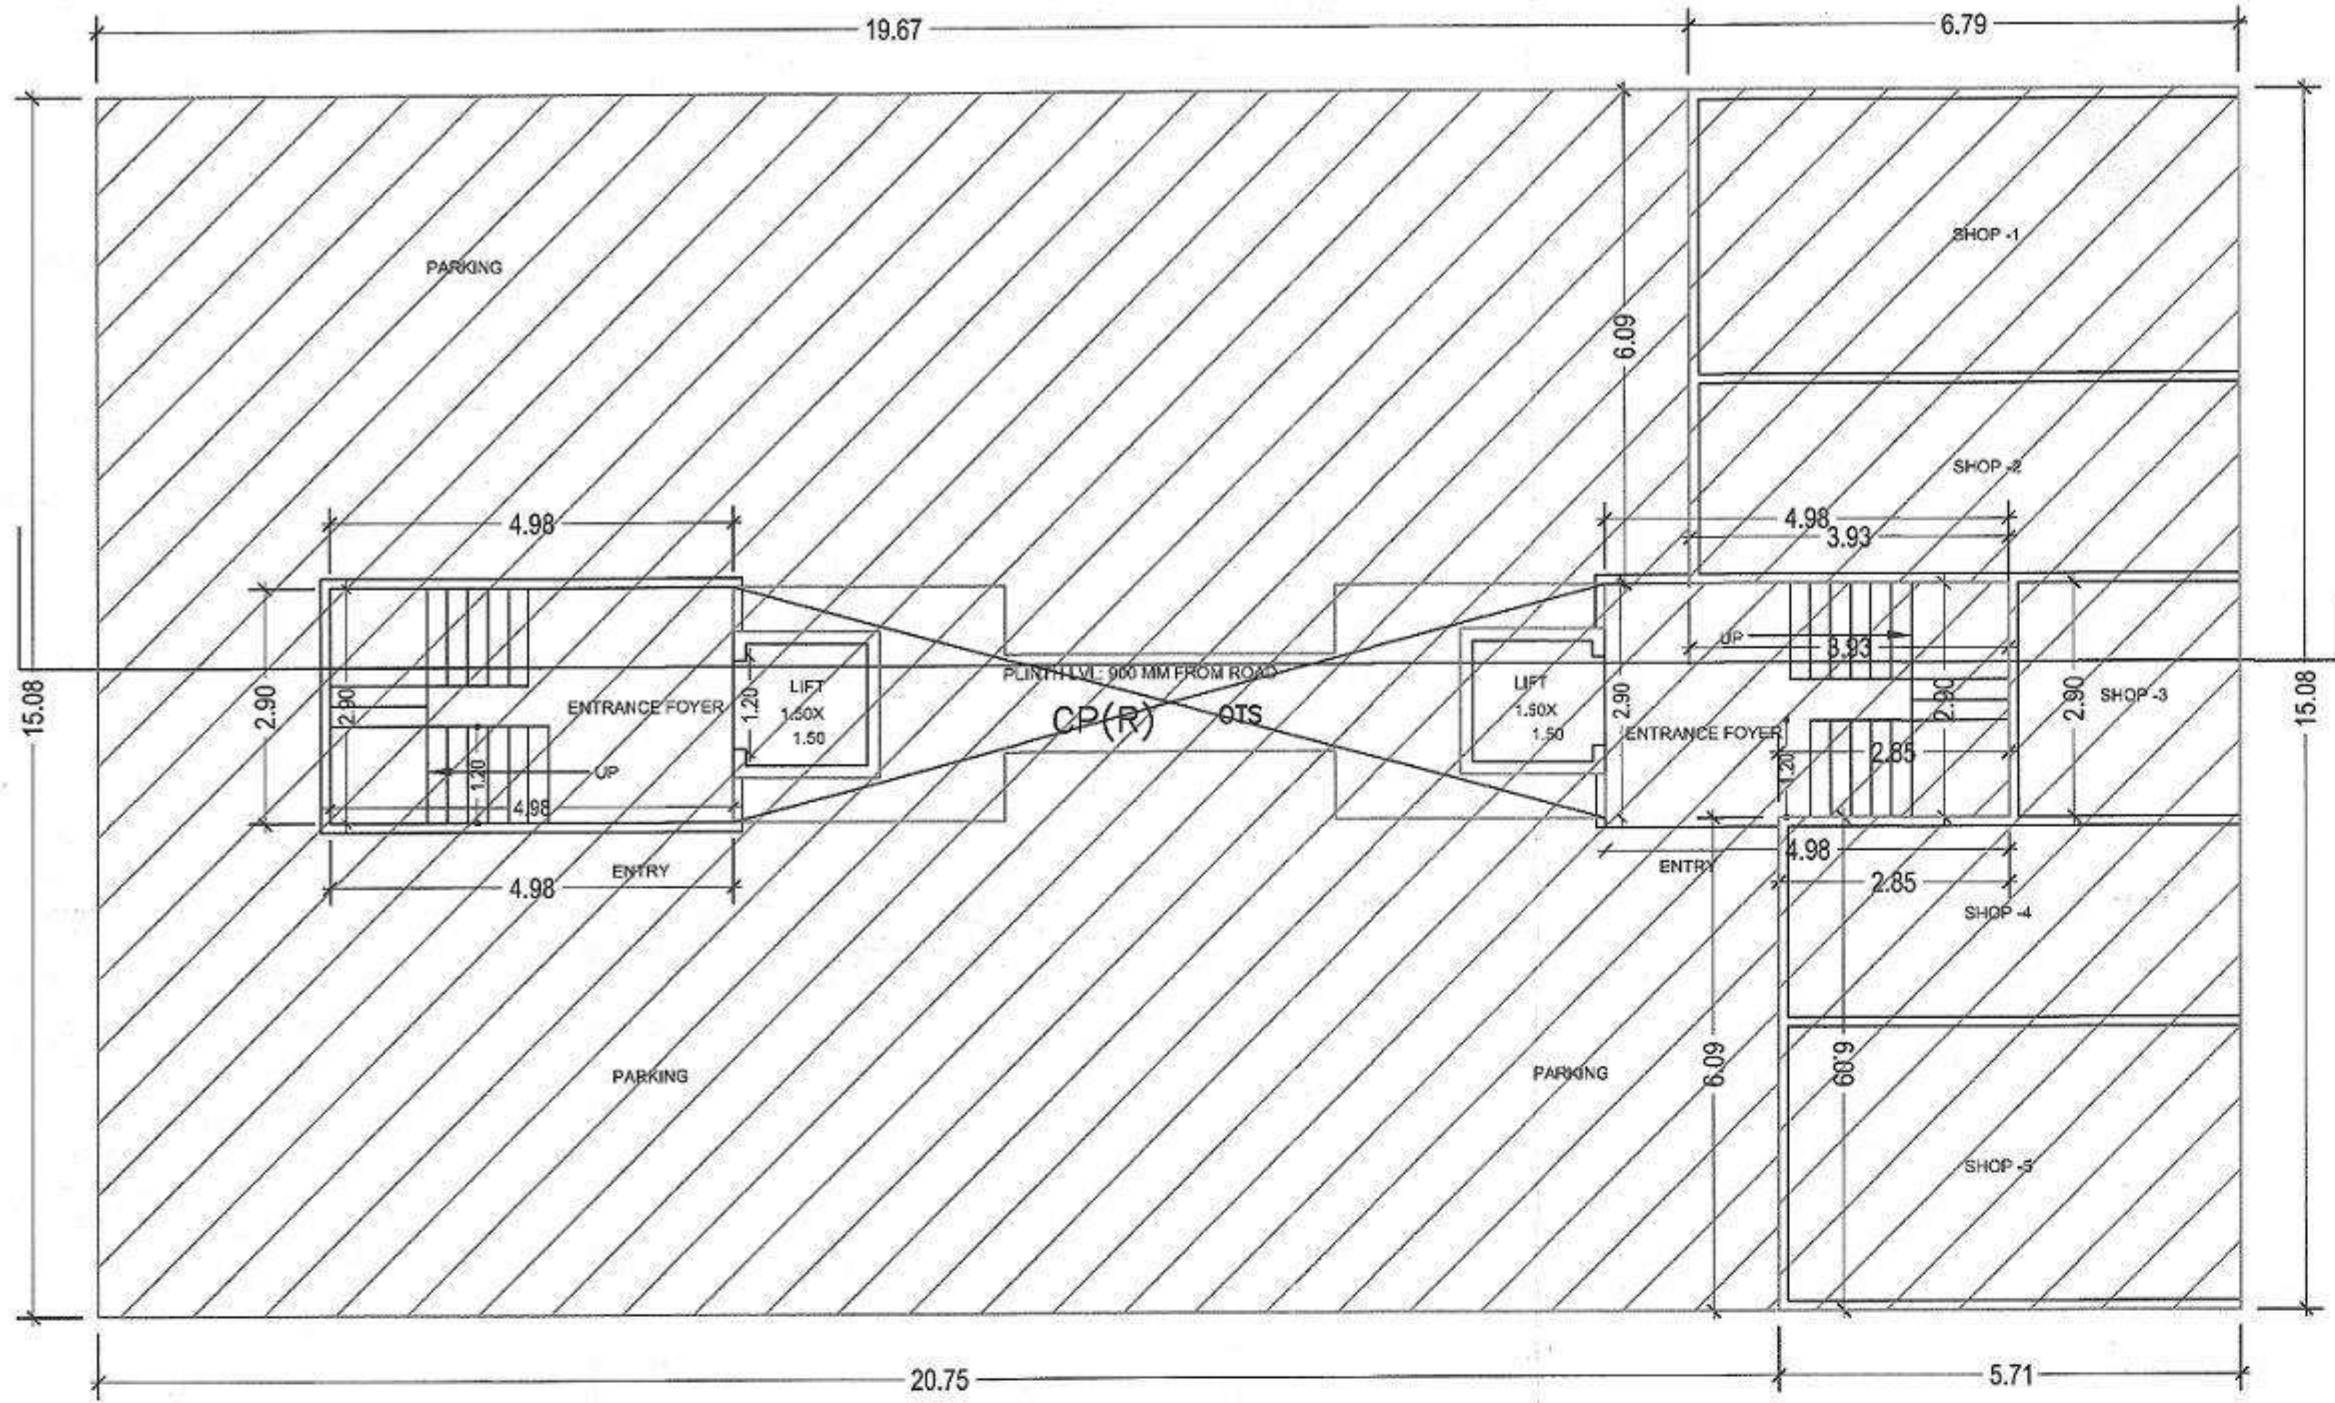


GROUND AND PARKING FLOOR PLAN
(Existing)
(SCALE 1:100)

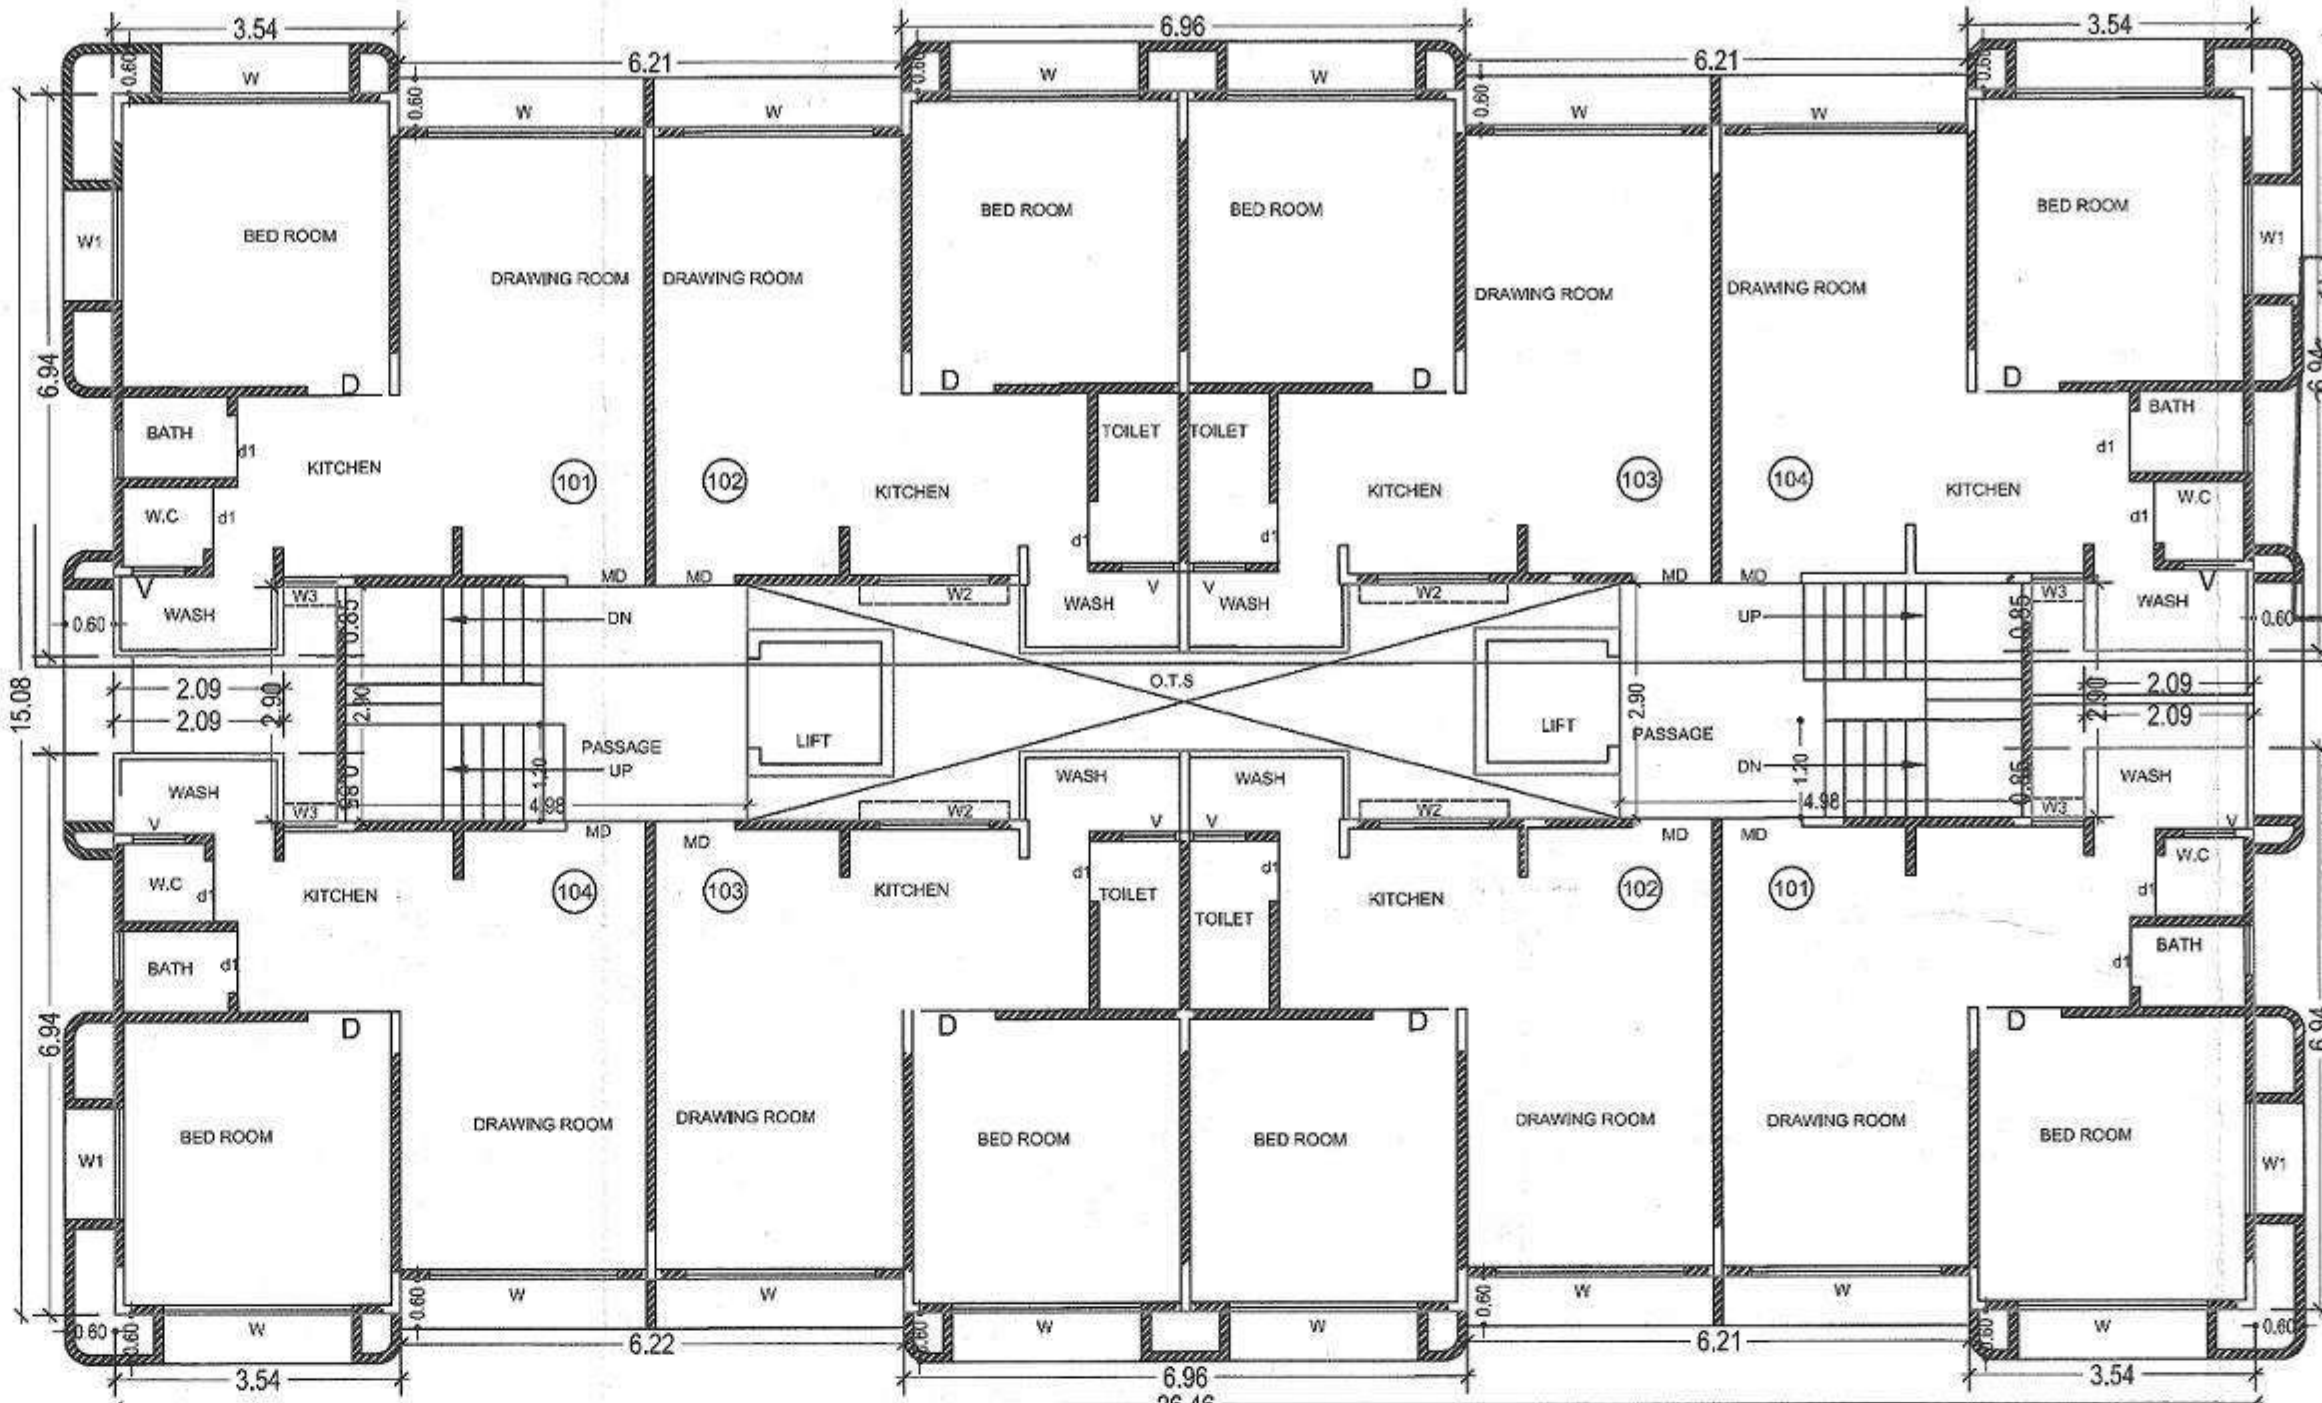

TYPICAL - UPPER GROUND, 1-3 FLOOR PLAN
(Proposed)
(SCALE 1:100)

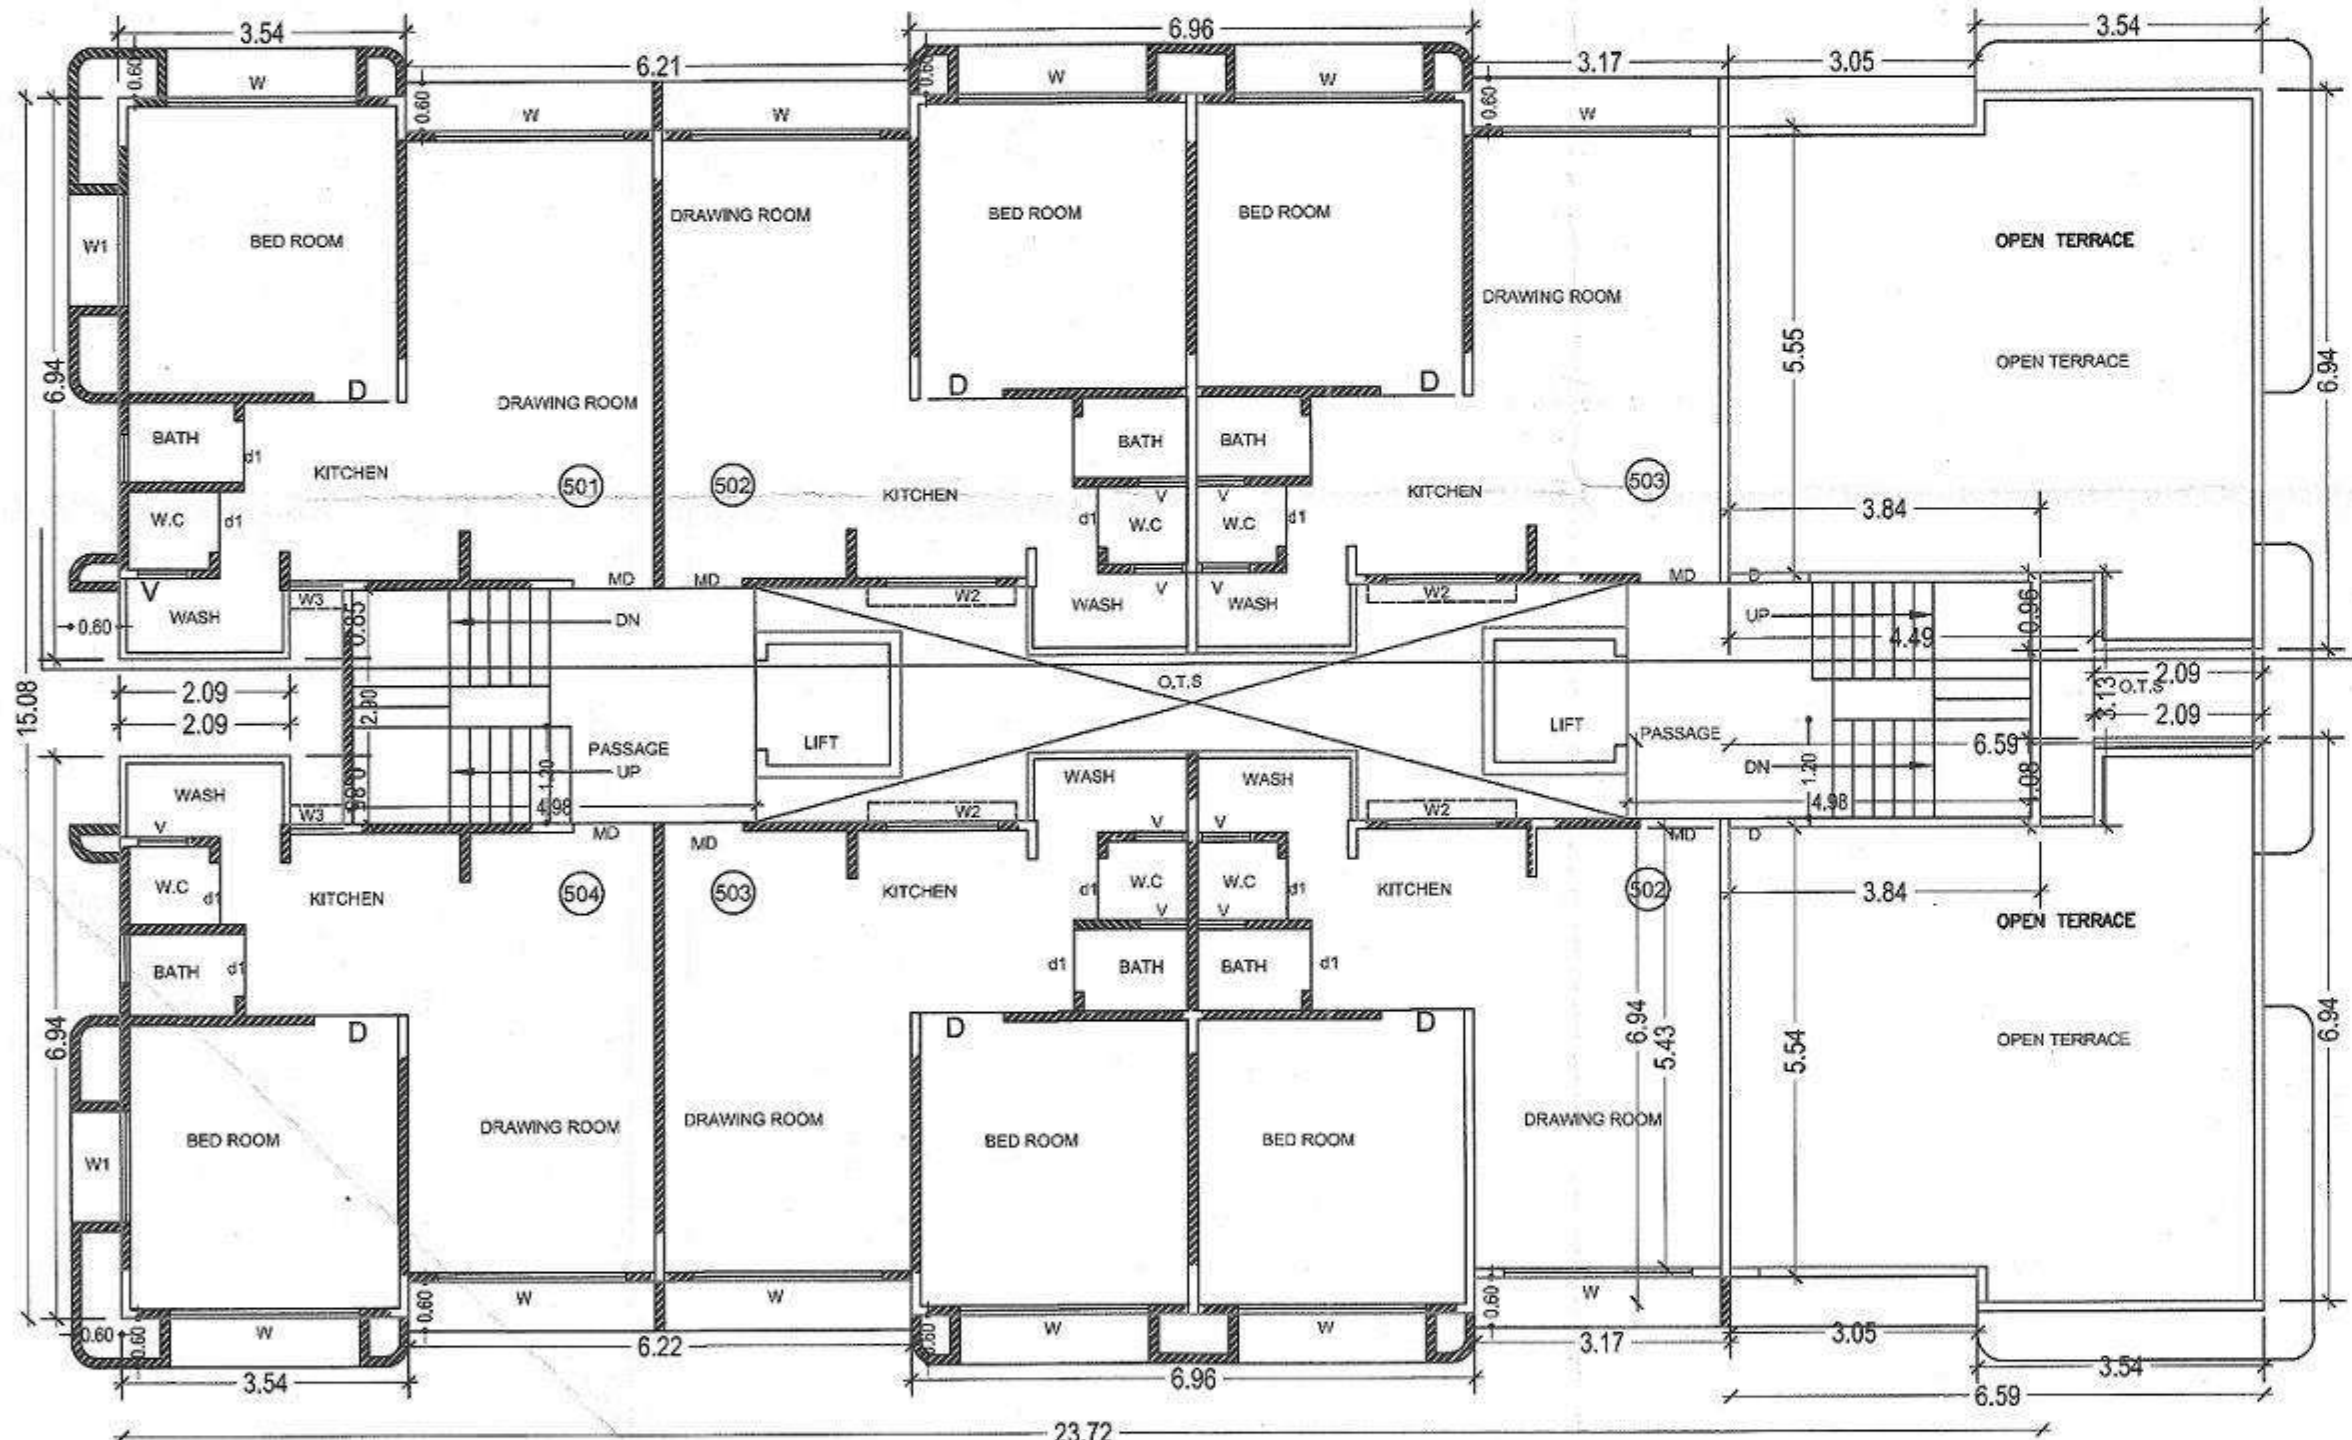

FOURTH FLOOR PLAN
(Proposed)
(SCALE 1:100)

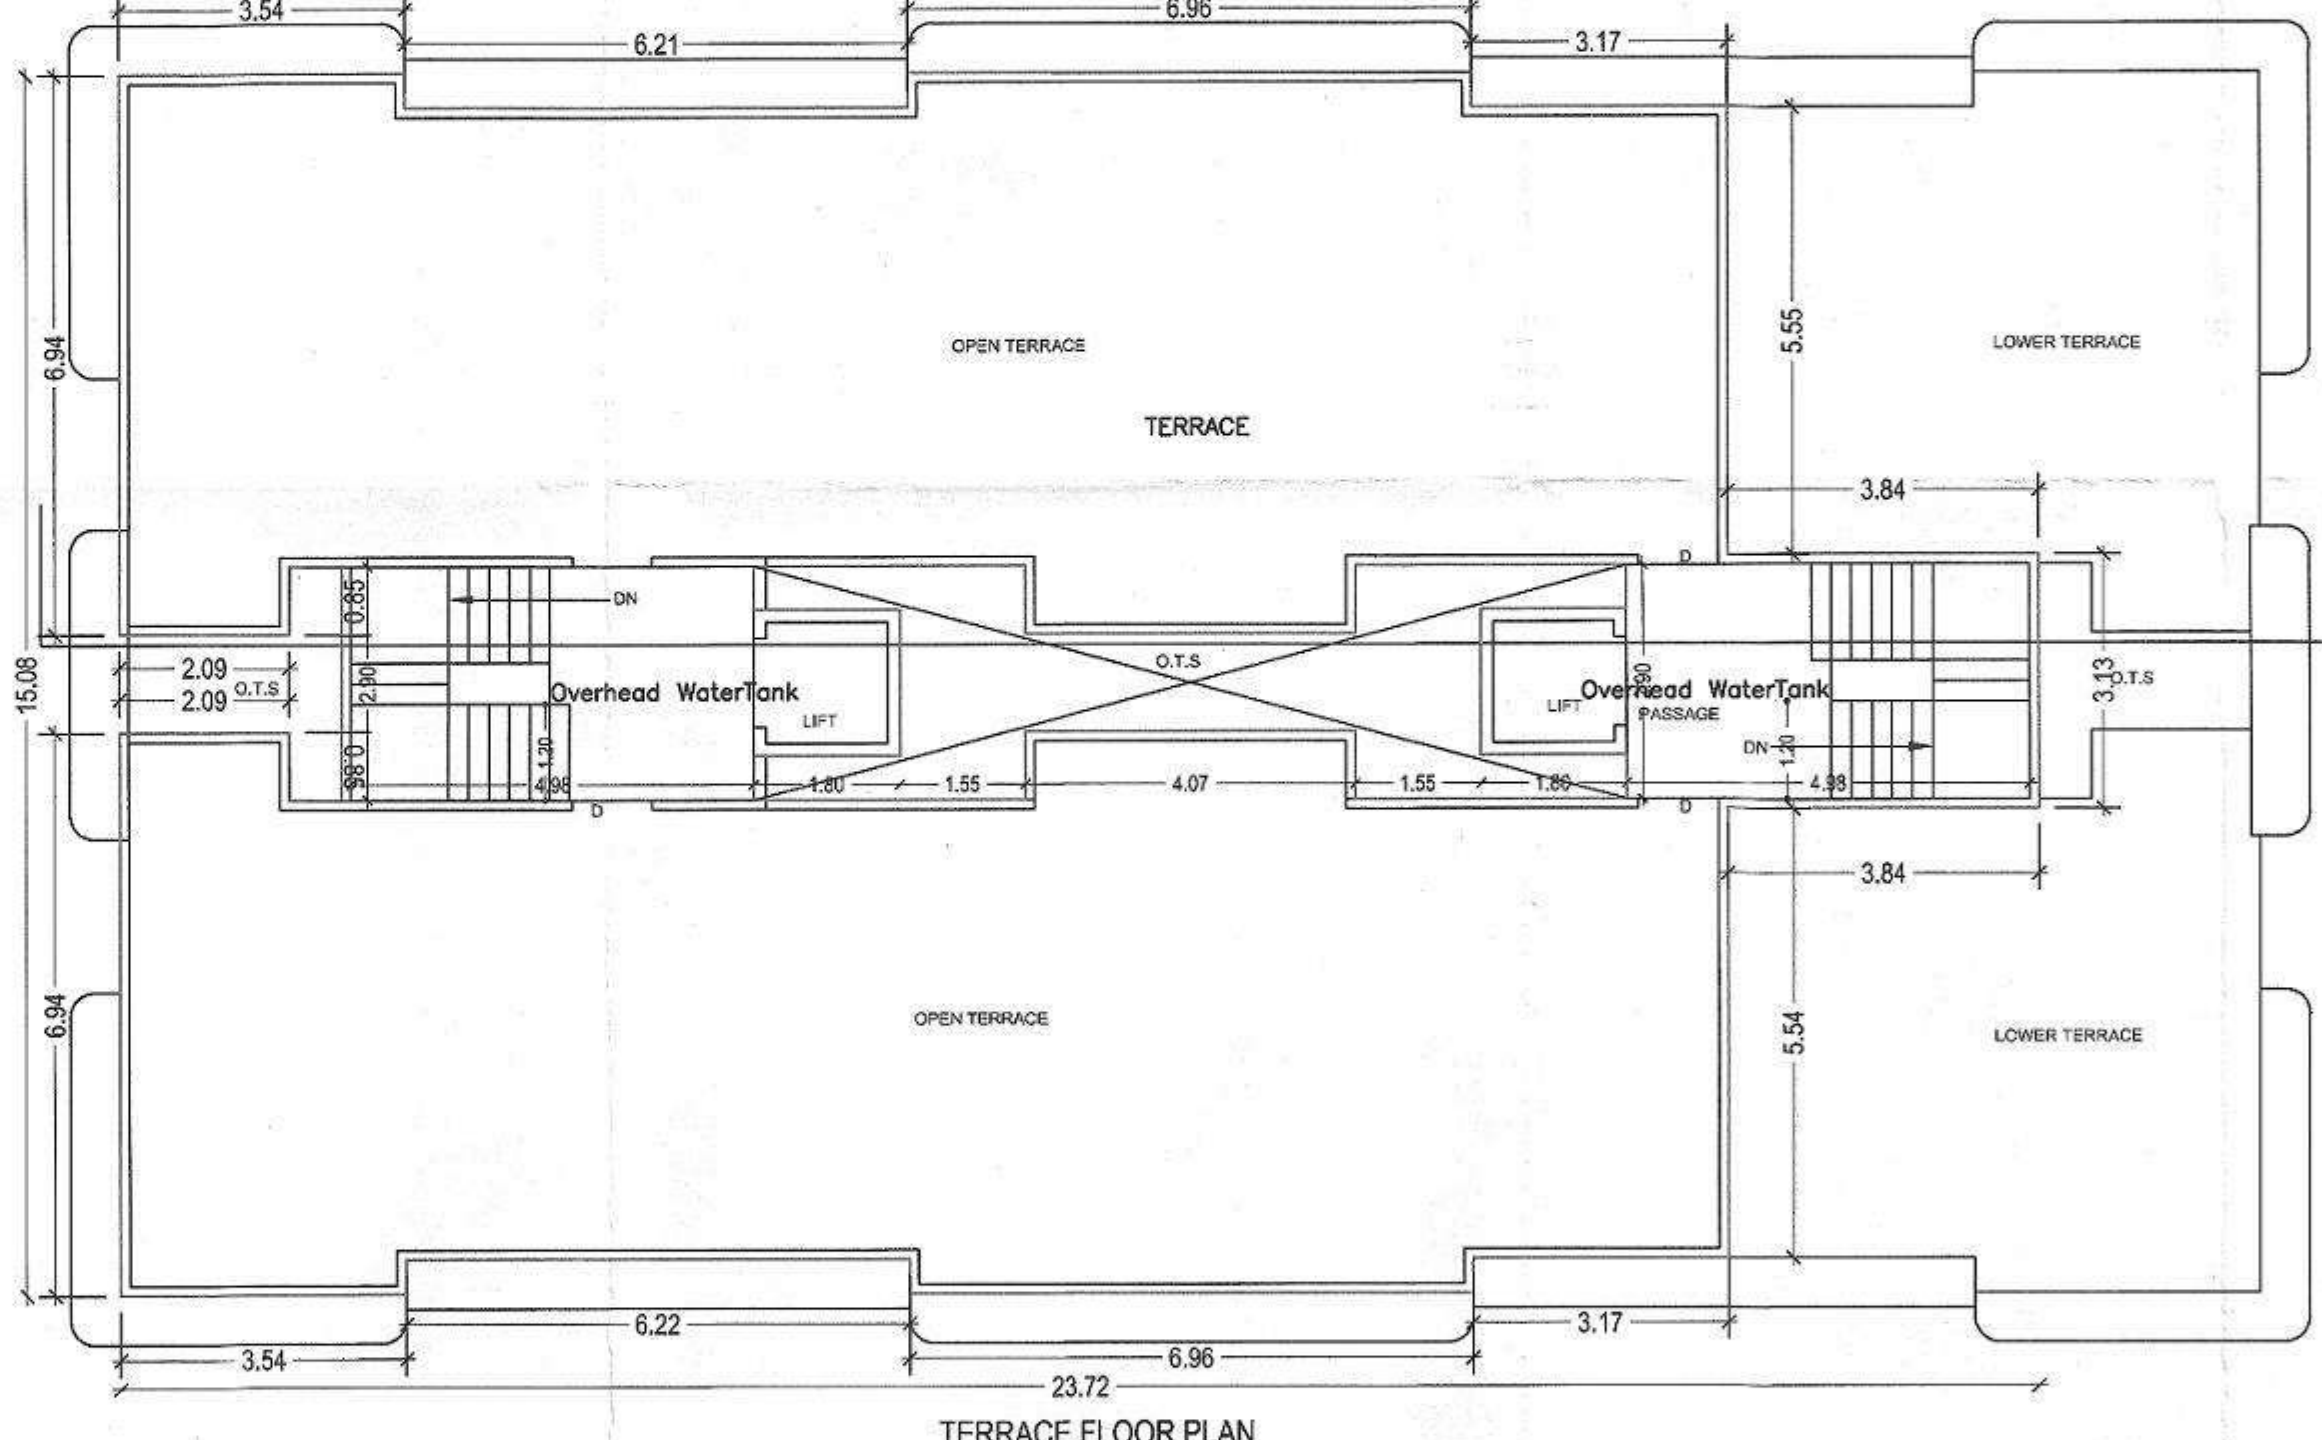

TERRACE FLOOR PLAN
(SCALE 1:100)

FSI Area Tebal

FLOOR	BLDG.A1	BLDG.A2 to A6	BLDG.B1	BLDG.B2 TO B5	BLDG.C1 TO C3	BLDG.D	BLDG.E	BLDG.F	TOTAL
G.FI.	84.46	-	244.33	-	244.86X3=734.58	-	-	632.21	1695.58
U.G.FI.	323.31	323.31X5=1616.55	485.52	485.52X4=1942.08	486.34X3=1459.02	418.99	484.28	303.14	7032.92
1st.FI.	323.31	323.31X5=1616.55	485.52	485.52X4=1942.08	486.34X3=1459.02	418.99	484.28	303.14	7361.96
2nd.FI.	323.31	323.31X5=1616.55	485.52	485.52X4=1942.08	486.34X3=1459.02	418.99	484.28	303.14	7361.96
3rd.FI.	323.31	323.31X5=1616.55	485.52	485.52X4=1942.08	486.34X3=1459.02	418.99	484.28	303.14	7361.96
4th.FI.	323.31	323.31X5=1616.55	250.04	485.52X4=1942.08	486.34X3=1459.02	418.99	484.28	328.93	6044.85
staircabin	-	-	-	-	250.79X3=752.37	-	-	-	-
TOTAL	1701.01	8082.75	2436.45	9710.4	7323.03	2094.95	2421.4	3160.94	36859.23

Bua Area Tebal

FLOOR	BLDG.A1	BLDG.A2 to A6	BLDG.B1	BLDG.B2 TO B5	BLDG.C1 TO C3	BLDG.D	BLDG.E	BLDG.F	TOTAL
G.FI.	394.12	362.05X5=1810.25	524.09	524.09X4=2096.36	524.91X3=1574.73	509.95	542.39	665.22	8117.11
U.G.FI.	362.05	362.05X5=1810.25	524.09	524.09X4=2096.36	524.91X3=1574.73	457.56	542.39	690.58	8058.01
1st.FI.	362.05	362.05X5=1810.25	524.09	524.09X4=2096.36	524.91X3=1574.73	457.56	542.39	665.22	8032.65
2nd.FI.	362.05	362.05X5=1810.25	524.09	524.09X4=2096.36	524.91X3=1574.73	457.56	542.39	665.22	8032.65
3rd.FI.	362.05	362.05X5=1810.25	524.09	524.09X4=2096.36	524.91X3=1574.73	457.56	542.39	665.22	8032.65
4th.FI.	281.39	362.05X5=1810.25	283.05	524.09X4=2096.36	283.62X3=850.83	457.56	542.39	665.22	6683.8
staircabin	38.74	38.74X5=193.70	38.57	38.74X4=154.28	38.57X3=115.71	38.57	58.11	47.44	685.62
TOTAL	2162.45	11055.2	294207	12732.44	8840.22	2835.46	3312.45	3761.34	47642.49

Total FSI & BUA

F.S.I	B.U
1695.58	8117.11
7032.92	8058.01
7361.96	8032.65
7361.96	8032.65
7361.96	8032.65
6044.85	6683.8
-	685.62
36859.23	47642.49

SCHEDULE OF DOOR:


BUILDING NAME	NAME	LENGTH	HEIGHT	NOS
A1 (BLDG)	D2	0.75	2.10	38
A1 (BLDG)	D2	0.76	2.10	56
A1 (BLDG)	D1	0.92	2.10	76
A1 (BLDG)	D	0.99	2.10	38
A1 (BLDG)	D	1.44	0.00	02
A1 (BLDG)	R/S	2.35	0.00	02
A1 (BLDG)	R/S	2.90	0.00	01
A1 (BLDG)	R/S	3.39	0.00	02

SCHEDULE OF WINDOW/VENTILATION:

BUILDING NAME	NAME	LENGTH	HEIGHT	NOS
A1 (BLDG)	V	0.80	1.00	56
A1 (BLDG)	W1	1.37	1.20	18
A1 (BLDG)	W2	1.50	1.20	38
A1 (BLDG)	W1	2.34	1.20	38
A1 (BLDG)	W	2.34	1.20	38

જાનામાં મંજૂર કર્યા પુરબનું કામ શરૂ કરતા પહેલા નમુના
'અ' માં અરે જાણ કરવાની તેમજ તબક્કાવાર પ્રગતિની
તપાસ કરાવવાની શરતે આ રજાવિટી આપવામાં આવે છે.

સીનીયર ટાઉન પ્લાનરશ્રી સુ. શ. વિ. સત્તા મંડળના
કુલમ નં. સુડા / વિ. પ. અધિકારી K.H.D. રિજી. નં. 1007-2011/6-17/2009
તારીખ 10.03.2018...ની પ્લાન મંજૂર કર્યા,
મો. 9222222222
સીનીયર ટાઉન પ્લાનર
સુરત શહેરી વિકાસ સત્તા મંડળ,
સુરત.

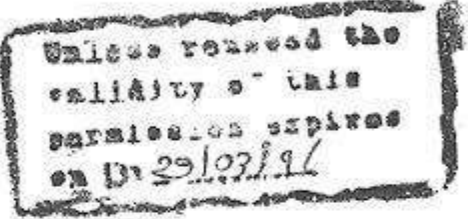

Development permission is granted subject to the condition that it shall be the responsibility of the applicant and his Architect / Engineer / Surveyer / Structural designer, to Follow the relevant I. S. Specification in structural design to ensure safety of the buildings, and as just structural designs are not verified.

OWNER'S NAME AND SIGNATURE

Kevin Enterprise Partnership Firm. Partners : Shailesh R Dhameliya And Vrajesh R Dhameliya

ARCH/ENG'S NAME AND SIGNATURE

PATEL MITESH BHOGILAL
License No - SUDA-L-ER-665


આવકારી મંજૂર અને પ્રમાણિત થયેલ છે અને પોલીસ સુરક્ષા
પત્ર નો સહી થયેલ છે અને સરકારી સંસ્થાઓ સહી કરી
દરેક સરકારી કાર્ય માં ઉપયોગી થવામાં આવે છે.

સીનિયર સ્ટ્રક્ચરલ એન્જીનીયર શ્રી. સી. મી. રામ મોહન
કુમાર પી. એસ. સી. એન્જીનીયરિંગ કોલેજ
સરકારી કાર્ય માટે મંજૂર અને
પ્રમાણિત છે.
સીનિયર સ્ટ્રક્ચરલ એન્જીનીયર
કુમાર મહેશ્વર રામ મોહન
કુમાર





Development permission is granted subject to the condition that it shall be the responsibility of the applicant and his Architect / Engineer / Surveyor / Structural designer, to follow the relevant L. & S. Specifications in structural design to ensure safety of the buildings, and as per structural design are not verified.



RECEIVED THE
FALLING OF THE
CONSTRUCTION OFFICE
ON 21/04/2019

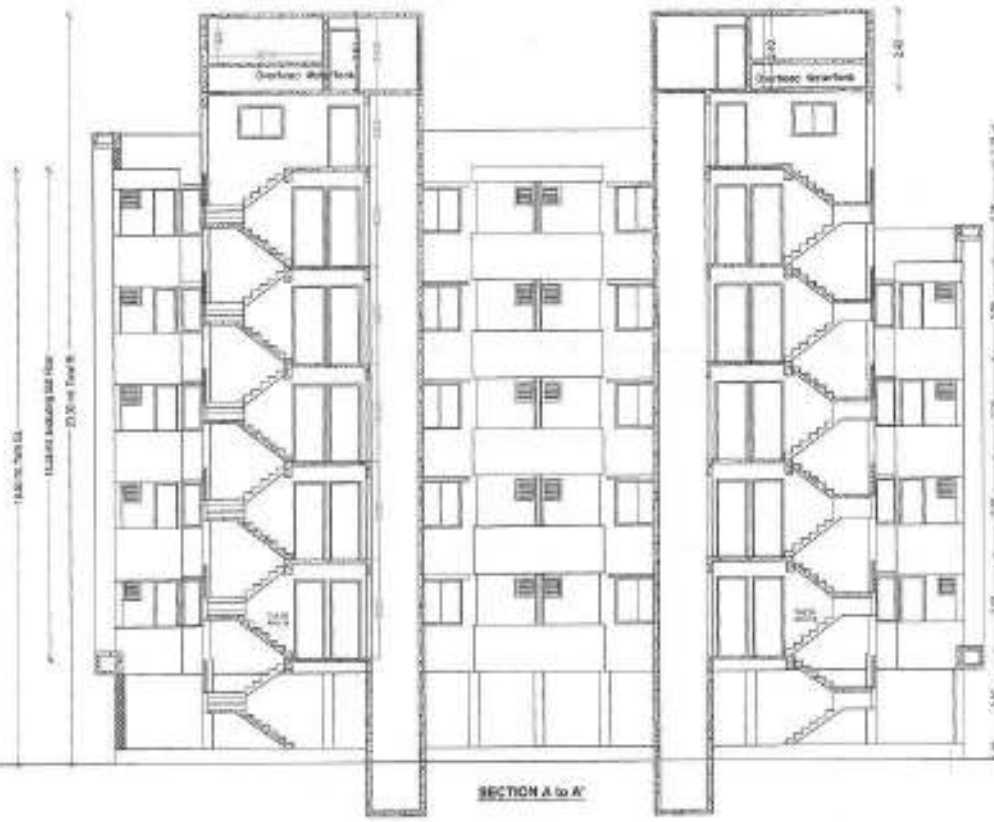

OWNER'S NAME AND SIGNATURE
Kavir Enterprises Private Limited, Partners: Shalish R Chaudhary And
Vijesh R Chaudhary
ARCHITECT'S NAME AND SIGNATURE
PATEL MITESH BHODRAJ
License No - SURAT-L-CE-005

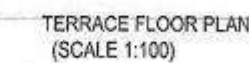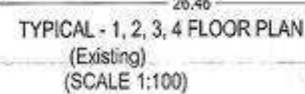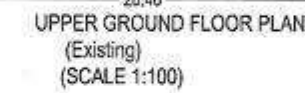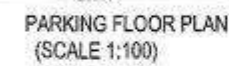

FLOOR	BLDG.A1	BLDG.A2 to A6	BLDG.B1	BLDG.B2 TO B5	BLDG.C1 TO C3	BLDG.D	BLDG.E	BLDG.F	TOTAL
G.FI.	84.46	-	244.33	-	244.86X3=734.58			632.21	1695.58
U.G.FI.	323.31	323.31X5=1616.55	485.52	485.52X4=1942.08	486.34X3=1459.02	418.99	484.28	303.14	7032.92
1st.FI.	323.31	323.31X5=1616.55	485.52	485.52X4=1942.08	486.34X3=1459.02	418.99	484.28	332.21	7361.96
2nd.FI.	323.31	323.31X5=1616.55	485.52	485.52X4=1942.08	486.34X3=1459.02	418.99	484.28	332.21	7361.96
3rd.FI.	323.31	323.31X5=1616.55	485.52	485.52X4=1942.08	486.34X3=1459.02	418.99	484.28	332.21	7361.96
4th.FI.	323.31	323.31X5=1616.55	250.04	485.52X4=1942.08	486.34X3=1459.02	418.99	484.28	328.93	6044.85
staircabin	-	-	-	-	250.79X3=752.37				
TOTAL	1701.01	8082.75	2436.45	9710.4	7323.03	2094.95	2421.4	3160.94	36859.23

FLOOR	BLDG.A1	BLDG.A2 to A6	BLDG.B1	BLDG.B2 TO B5	BLDG.C1 TO C3	BLDG.D	BLDG.E	BLDG.F	TOTAL
G.F.I.	394.12	362.05X5=1810.25	524.09	524.09X4=2096.36	524.91X3=1574.73	457.56	542.39	665.22	8117.7
U.G.F.I.	362.05	362.05X5=1810.25	524.09	524.09X4=2096.36	524.91X3=1574.73	457.56	542.39	690.58	8058.01
1st.F.I.	362.05	362.05X5=1810.25	524.09	524.09X4=2096.36	524.91X3=1574.73	457.56	542.39	665.22	8032.85
2nd.F.I.	362.05	362.05X5=1810.25	524.09	524.09X4=2096.36	524.91X3=1574.73	457.56	542.39	665.22	8032.65
3rd.F.I.	362.05	362.05X5=1810.25	524.09	524.09X4=2096.36	524.91X3=1574.73	457.56	542.39	665.22	8032.65
4th.F.I.	281.39	362.05X5=1810.25	283.05	524.09X4=2096.36	283.62X3=850.83	457.56	542.39	665.22	6683.8
staircabin	38.74	38.74X5=193.70	38.57	38.74X4=154.28	38.57X3=115.71	38.57	38.11	47.44	685.62
TOTAL	2162.45	11055.2	294207	12732.44	8840.22	2835.46	3312.45	3761.34	47462.45

F.S.I	B.U
1695.58	8117.11
7032.92	8058.01
7361.96	8032.65
7361.96	8032.65
7361.96	8032.65
6044.85	6683.8
-	685.62
36859.23	47642.49

Kevin Enterprise Partnership Firm. Partners : Shaillesh R Dhameliya And
Vrajesh R Dhameliya

PATEL MITESH BHOGILAL
License No - SUDA-L-ER-665

BUILDING NAME	NAME	LENGTH	HEIGHT	NOS
A2_A3_A4_A5_A6 (BLDG)	V	0.60	1.00	60
A2_A3_A4_A5_A6 (BLDG)	W1	1.37	0.00	20
A2_A3_A4_A5_A6 (BLDG)	W2	1.50	0.00	40
A2_A3_A4_A5_A6 (BLDG)	W1	2.34	0.00	40
A2_A3_A4_A5_A6 (BLDG)	W	2.34	0.00	40

BUILDING NAME	NAME	LENGTH	HEIGHT	NOS
A2_A3_A4_A5_A6 (BLDG)	D2	0.75	0.00	40
A2_A3_A4_A5_A6 (BLDG)	D2	0.76	0.00	60
A2_A3_A4_A5_A6 (BLDG)	D1	0.92	0.00	80
A2_A3_A4_A5_A6 (BLDG)	D	0.99	0.00	40

1. The building shall be constructed in accordance with the provisions of the Uniform Building Code, 2000 Edition, and the provisions of the Kenyon, Illinois Building Code, 2000 Edition, and the provisions of the Kenyon, Illinois Building Code, 2000 Edition.


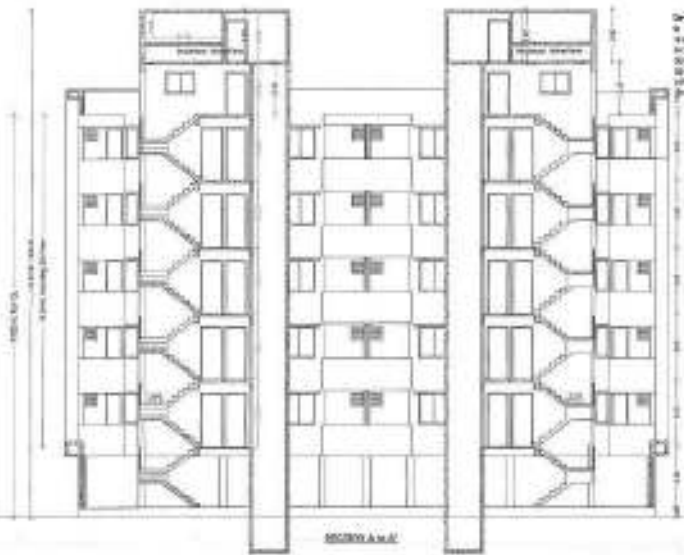


SECTION A-A



ELEVATION

CONSTRUCTION NOTES:
 1. ALL WORK SHALL BE DONE IN ACCORDANCE WITH THE PROVISIONS OF THE KENYON, ILLINOIS BUILDING CODE, 2000 EDITION.
 2. THE BUILDING SHALL BE CONSTRUCTED IN ACCORDANCE WITH THE PROVISIONS OF THE KENYON, ILLINOIS BUILDING CODE, 2000 EDITION.
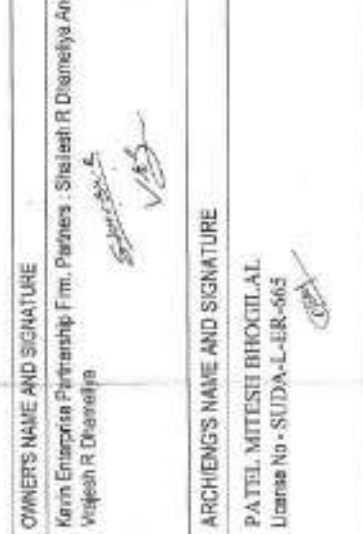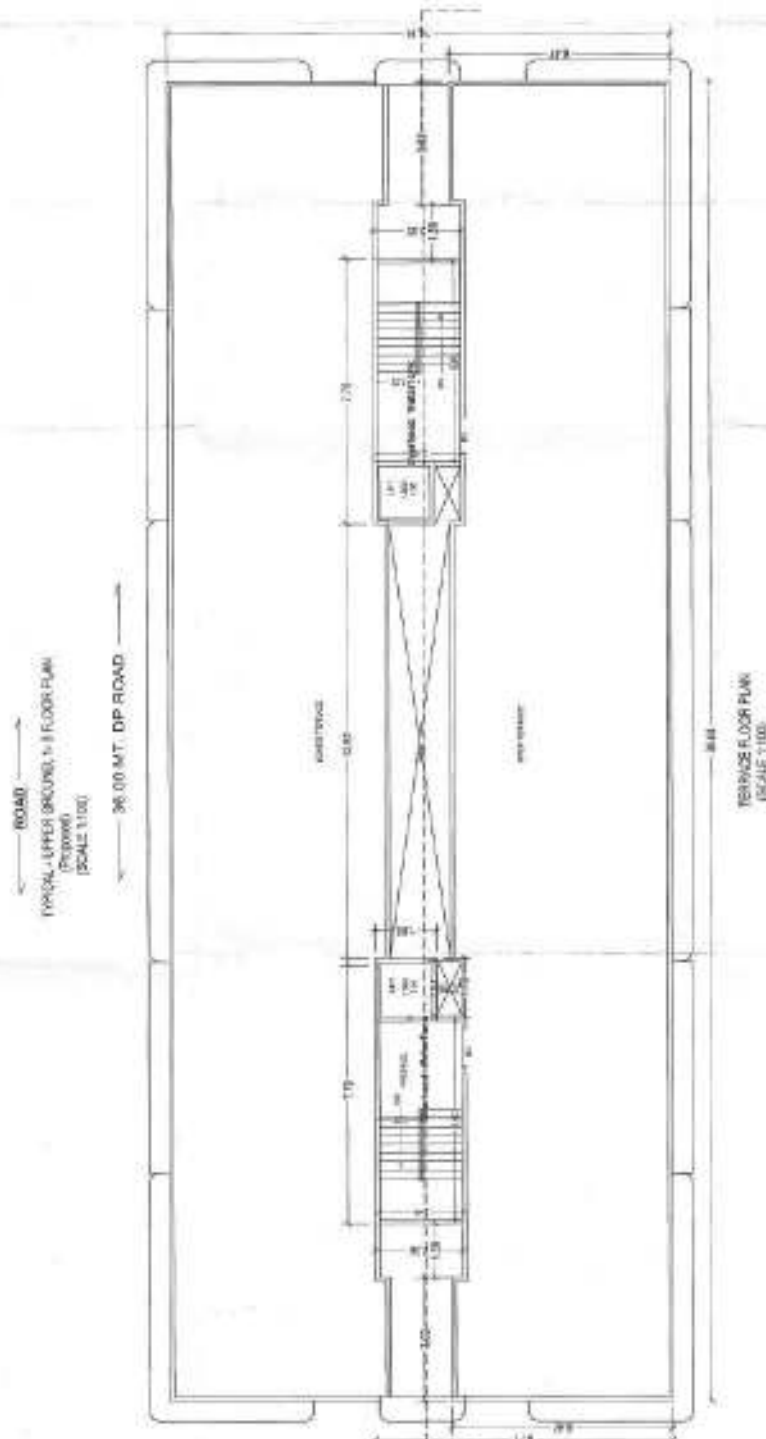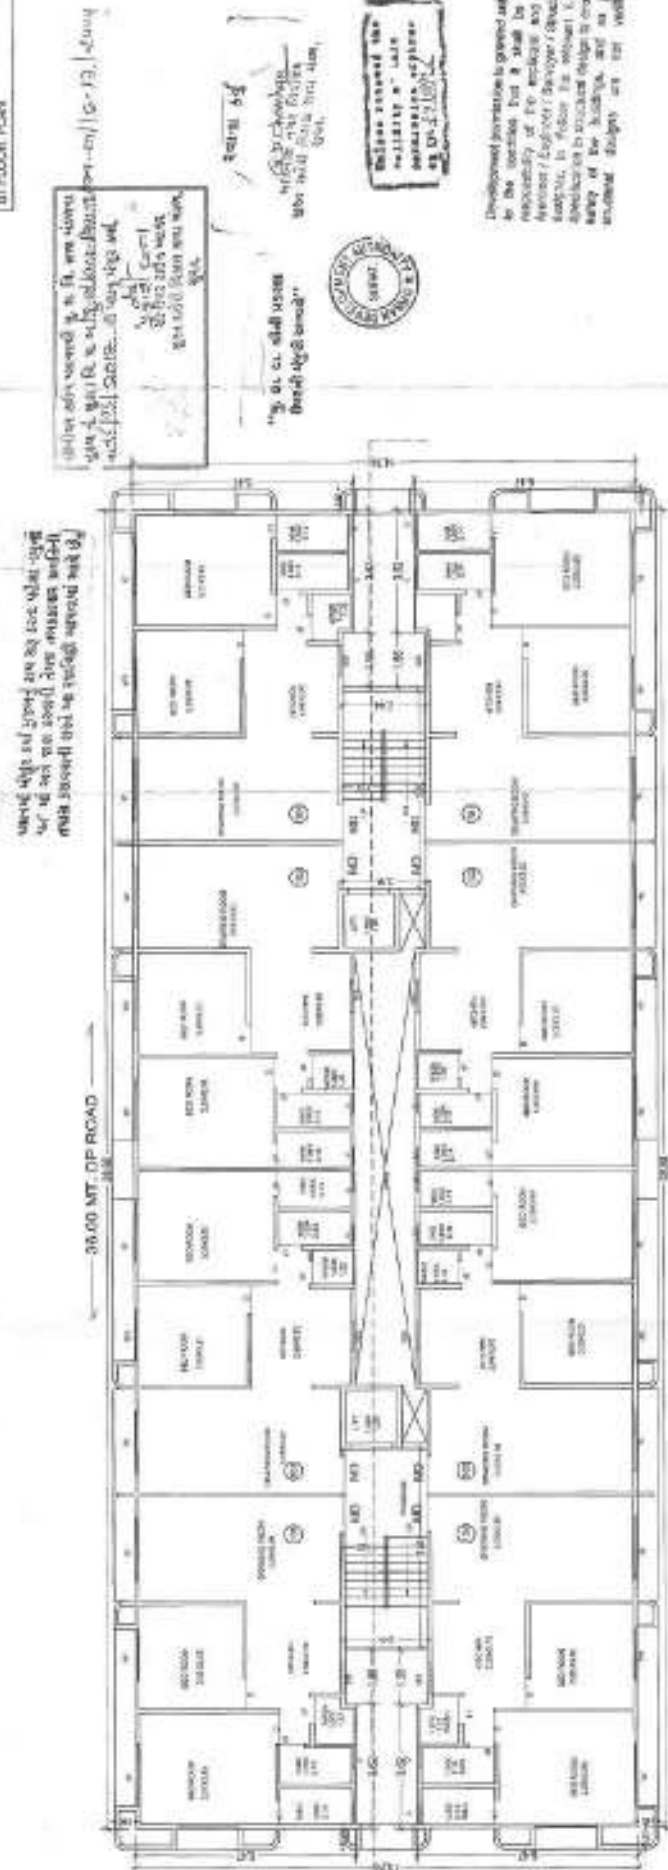

EXPOSURE TIME	LEVEL	LP/MT	REPORT	MOD
01-01-02	V	0.66	1.01	72
01-01-02	M	1.34	0.22	36
01-01-03	M	1.01	0.22	36
01-01-03	V	1.81	0.25	72

ROLLING NAME	AGE	LENGTH	HEIGHT	WEIGHT
01 JOLONG	30	3.71	2.53	28
02 JOLONG	32	3.28	2.53	72
03 JOLONG	01	3.05	2.53	77
04 JOLONG	0	3.37	2.53	28
05 JOLONG	0	3.48	2.53	82
06 JOLONG	0	3.95	2.53	00
07 JOLONG	03	3.87	2.53	00
08 JOLONG	03	3.05	2.53	00
09 JOLONG	03	3.20	2.53	00
10 JOLONG	03	3.17	2.53	00

	F.S./	B.U.
Total F.S. & B.U.	1605.63	8117.11
	7032.92	8068.01
	7381.96	8032.85
	7381.96	8032.85
	7381.96	8032.85
	7044.35	6903.0
	-	565.62
	36698.23	47942.49

FLOOR	BLDG A	BLDG B	BLDG C	BLDG D	BLDG E	BLDG F	TOTAL
G/F	302,195,000	254,000	254,000,000	9,99,999	942,999	966,221	1,117,119
1/F	362,021	282,000	282,000,000	407,560	542,999	603,000	805,001
2/F	362,021	282,000	282,000,000	407,560	542,999	603,000	805,001
TOTAL	1802.2	254.007	12752.4	2003.46	3072.3	3071.34	41643.41

F51 Area Total


FLOOR	BLDG. A	BLDG. B	BLDG. C	BLDG. D	BLDG. E	BLDG. F	BLDG. G	BLDG. H	BLDG. I	BLDG. J	BLDG. K	BLDG. L	BLDG. M	BLDG. N	BLDG. O	BLDG. P	BLDG. Q	BLDG. R	BLDG. S	BLDG. T	BLDG. U	BLDG. V	BLDG. W	BLDG. X	BLDG. Y	BLDG. Z	BLDG. AA	BLDG. AB	BLDG. AC	BLDG. AD	BLDG. AE	BLDG. AF	BLDG. AG	BLDG. AH	BLDG. AI	BLDG. AJ	BLDG. AK	BLDG. AL	BLDG. AM	BLDG. AN	BLDG. AO	BLDG. AP	BLDG. AQ	BLDG. AR	BLDG. AS	BLDG. AT	BLDG. AU	BLDG. AV	BLDG. AW	BLDG. AX	BLDG. AY	BLDG. AZ	BLDG. BA	BLDG. BB	BLDG. BC	BLDG. BD	BLDG. BE	BLDG. BF	BLDG. BG	BLDG. BH	BLDG. BI	BLDG. BJ	BLDG. BK	BLDG. BL	BLDG. BM	BLDG. BN	BLDG. BO	BLDG. BP	BLDG. BQ	BLDG. BR	BLDG. BS	BLDG. BT	BLDG. BU	BLDG. BV	BLDG. BW	BLDG. BX	BLDG. BY	BLDG. BZ	BLDG. CA	BLDG. CB	BLDG. CC	BLDG. CD	BLDG. CE	BLDG. CF	BLDG. CG	BLDG. CH	BLDG. CI	BLDG. CJ	BLDG. CK	BLDG. CL	BLDG. CM	BLDG. CN	BLDG. CO	BLDG. CP	BLDG. CQ	BLDG. CR	BLDG. CS	BLDG. CT	BLDG. CU	BLDG. CV	BLDG. CW	BLDG. CX	BLDG. CY	BLDG. CZ	BLDG. DA	BLDG. DB	BLDG. DC	BLDG. DD	BLDG. DE	BLDG. DF	BLDG. DG	BLDG. DH	BLDG. DI	BLDG. DJ	BLDG. DK	BLDG. DL	BLDG. DM	BLDG. DN	BLDG. DO	BLDG. DP	BLDG. DQ	BLDG. YR	BLDG. YS	BLDG. YT	BLDG. YU	BLDG. YV	BLDG. YW	BLDG. YX	BLDG. YZ	BLDG. ZA	BLDG. ZB	BLDG. ZC	BLDG. ZD	BLDG. ZE	BLDG. ZF	BLDG. ZG	BLDG. ZH	BLDG. ZI	BLDG. ZJ	BLDG. ZK	BLDG. ZL	BLDG. ZM	BLDG. ZN	BLDG. ZO	BLDG. ZP	BLDG. ZQ	BLDG. ZR	BLDG. ZS	BLDG. ZT	BLDG. ZU	BLDG. ZV	BLDG. ZW	BLDG. ZX	BLDG. ZY	BLDG. ZZ
-------	---------	---------	----------	----------	

આવકારી અને કાનૂની જવાબદારી સ્વિકારી છે.
જો આ નકશા અને કાનૂની જવાબદારી સ્વિકારી છે.
આવકારી અને કાનૂની જવાબદારી સ્વિકારી છે.

Development permission is granted subject to the condition that it shall be the responsibility of the applicant and his architect to ensure compliance of the said conditions. It is further the condition that the applicant shall be responsible for the design and construction of the building and shall be liable for the design and construction of the building.

આવકારી અને કાનૂની જવાબદારી સ્વિકારી છે.
જો આ નકશા અને કાનૂની જવાબદારી સ્વિકારી છે.
આવકારી અને કાનૂની જવાબદારી સ્વિકારી છે.

જો આ નકશા અને કાનૂની જવાબદારી સ્વિકારી છે.
જો આ નકશા અને કાનૂની જવાબદારી સ્વિકારી છે.

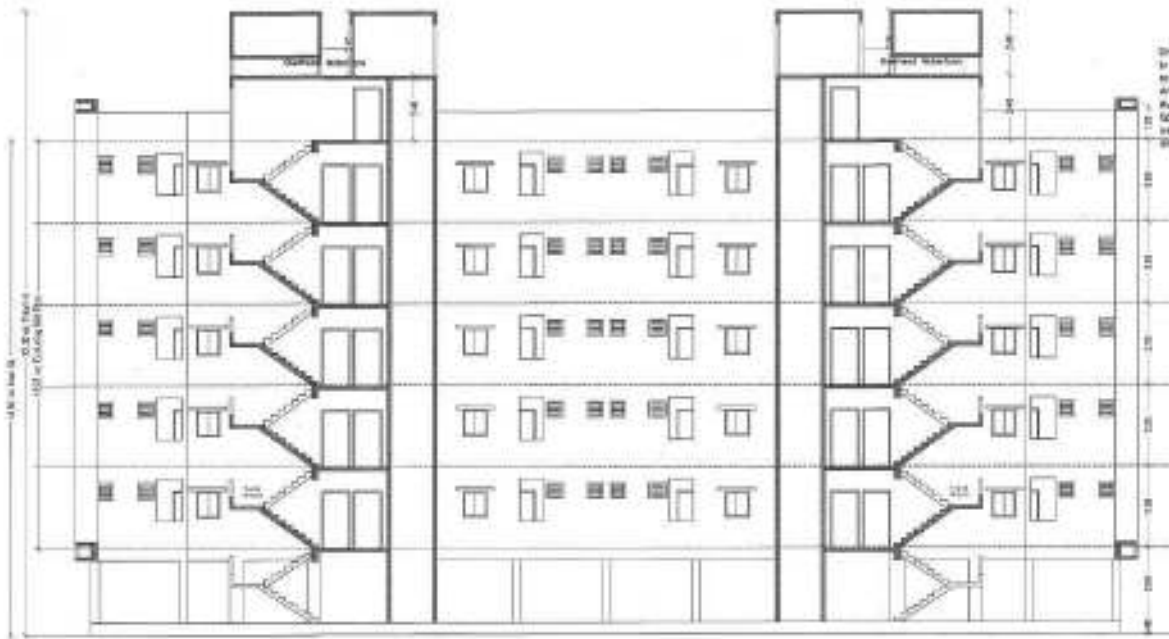

SECTION 1.800



ELEVATION 1.800

ELEVATION 1.800

CHANDRAKANT K. BHADANI
Architect
Village: Kholiwad, Tal: Kamrej, Dist: Surat
PATEL, VITTI, SHREKHA
Uttam No: 5224, C-38, 605

સત્તાપત્ર અંગેના નિયમો અનુસાર આ નિર્માણ પરમિટ આપવામાં આવેલ છે. આ નિર્માણ પરમિટ અંગેના નિયમો અનુસાર આ નિર્માણ પરમિટ આપવામાં આવેલ છે. આ નિર્માણ પરમિટ અંગેના નિયમો અનુસાર આ નિર્માણ પરમિટ આપવામાં આવેલ છે.

Development permission is granted subject to the condition that it shall be the responsibility of the applicant and his Architect / Engineer / Surveyor / Structural designer, to follow the relevant I. S. Specification in structural design to ensure safety of the buildings, and as just structural designs are not verified.

સત્તાપત્ર અંગેના નિયમો અનુસાર આ નિર્માણ પરમિટ આપવામાં આવેલ છે. આ નિર્માણ પરમિટ અંગેના નિયમો અનુસાર આ નિર્માણ પરમિટ આપવામાં આવેલ છે. આ નિર્માણ પરમિટ અંગેના નિયમો અનુસાર આ નિર્માણ પરમિટ આપવામાં આવેલ છે.

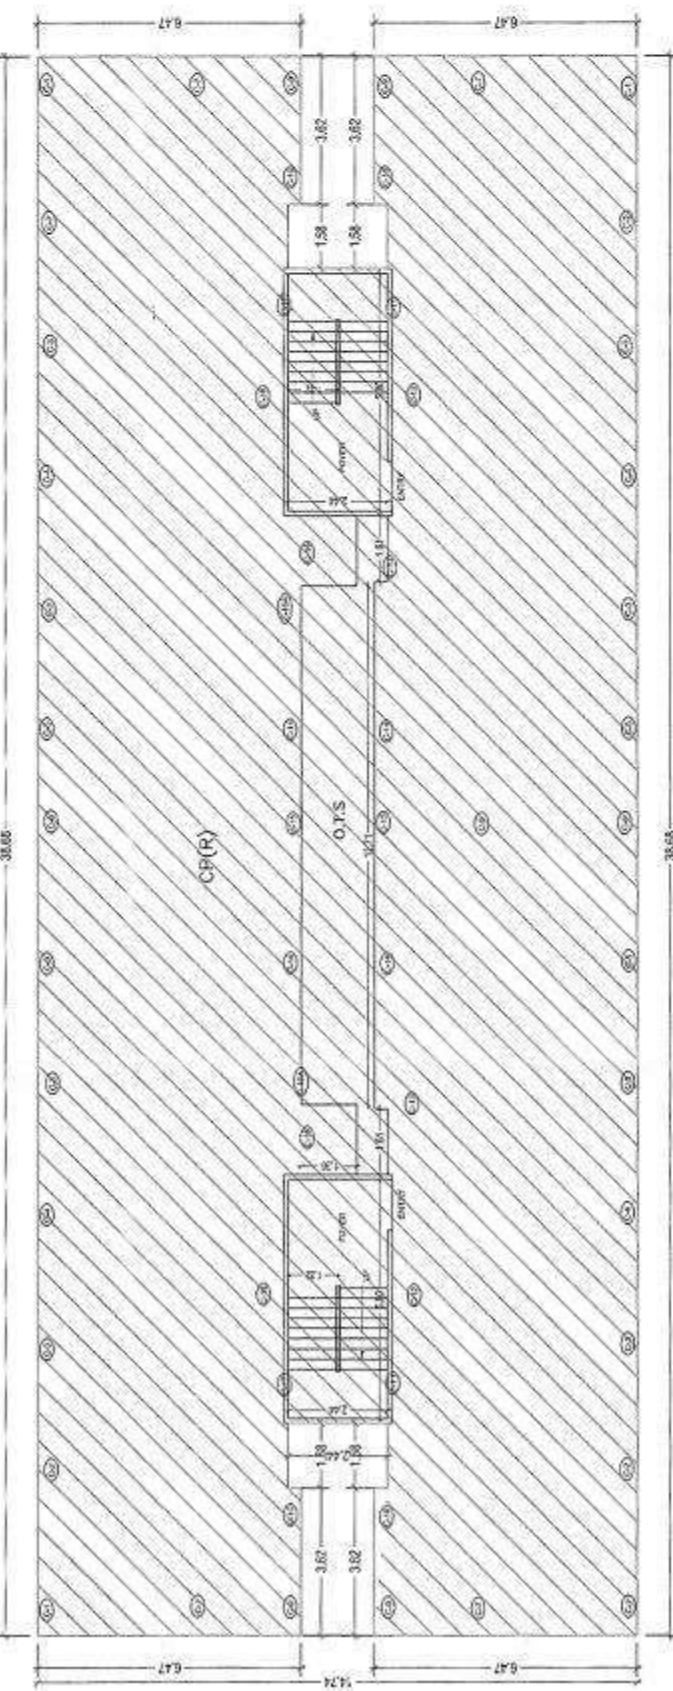


PARKING FLOOR PLAN

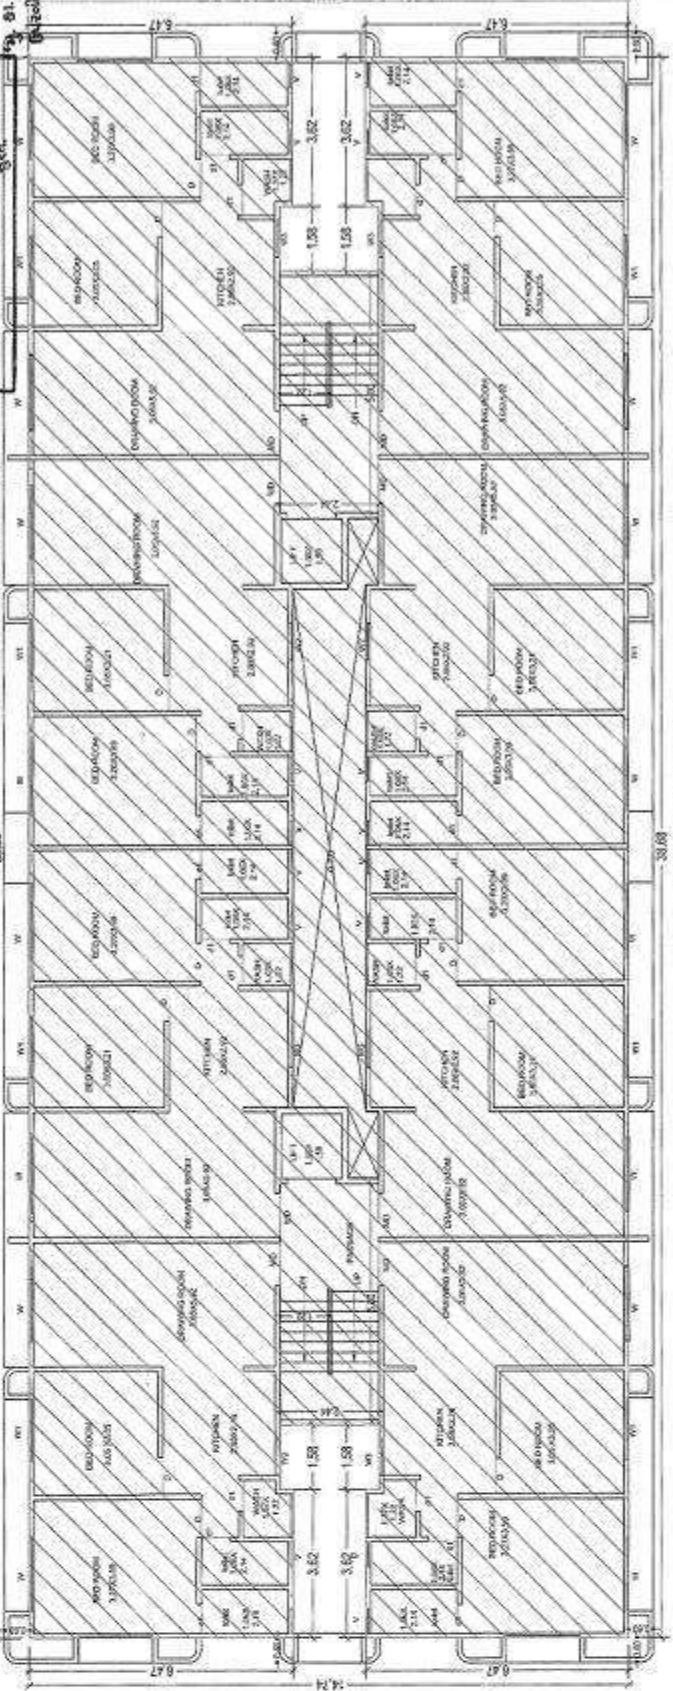

UPPER GROUND FLOOR PLAN

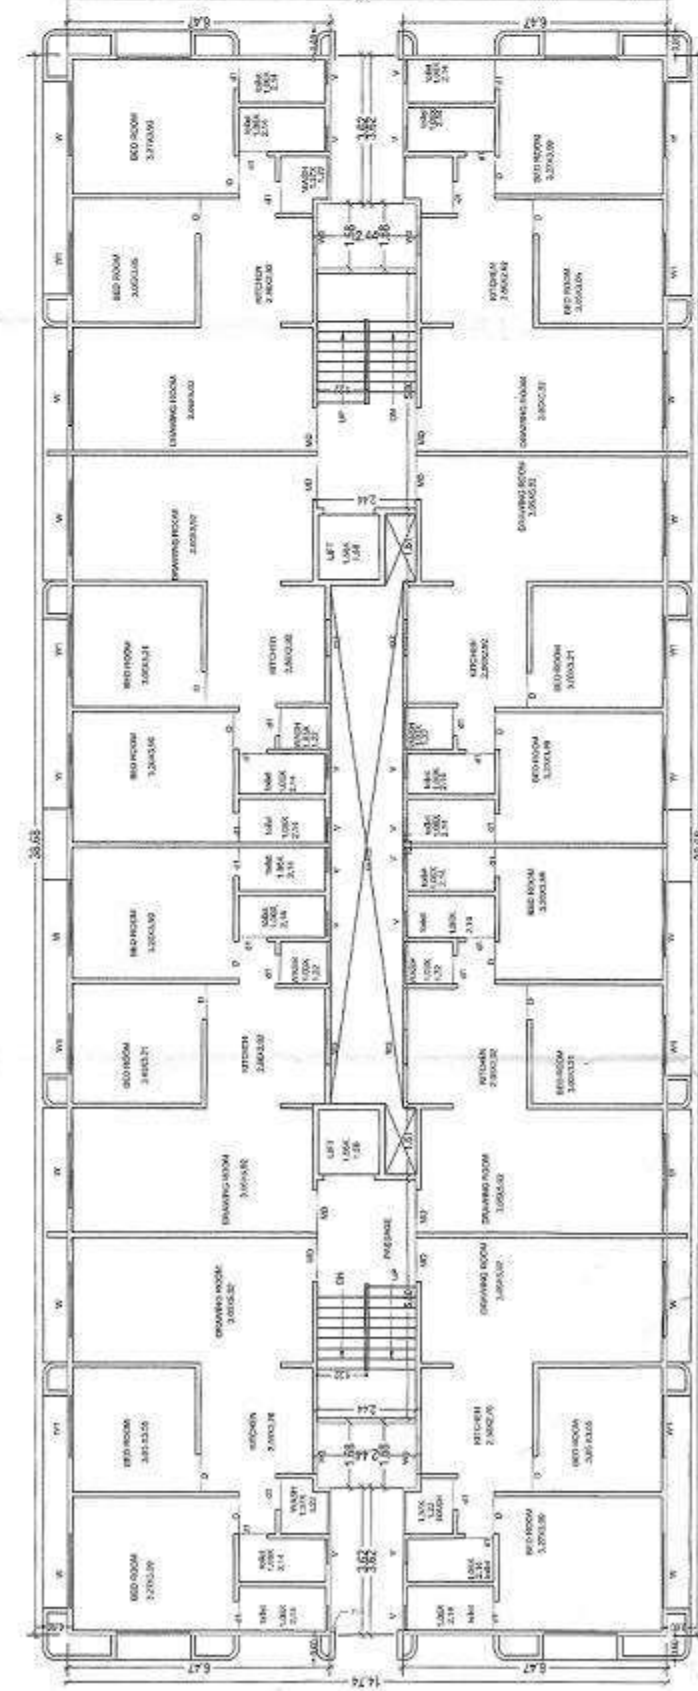

1st to 4th FLOOR PLAN

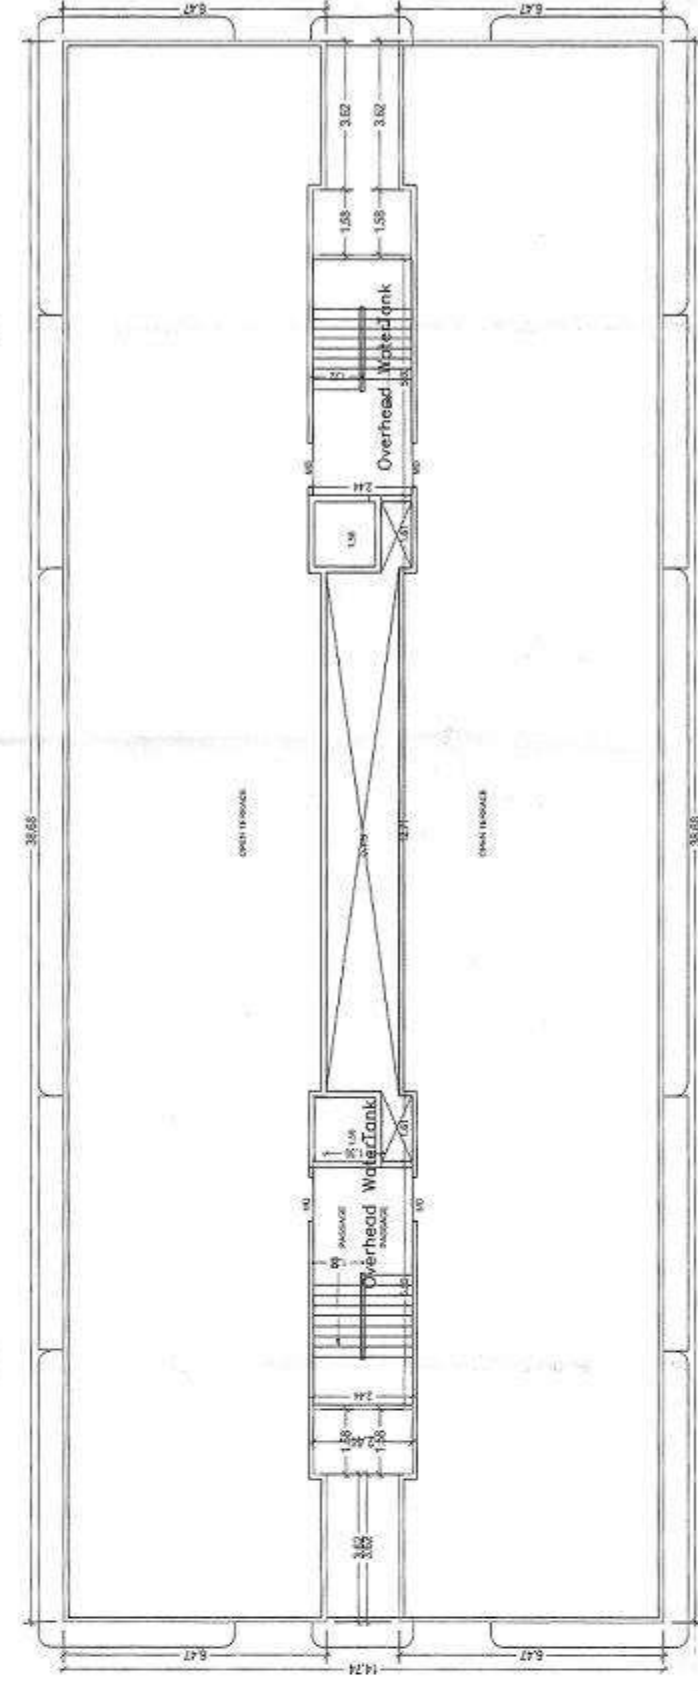

TERRACE FLOOR PLAN

FSI Area Tebal

FLOOR	BLDG.A1	BLDG.A2 to A6	BLDG.B1	BLDG.B2 to B5	BLDG.C1 to C3	BLDG.D	BLDG.E	BLDG.F	TOTAL
G.F.	84.46	244.33	244.33	244.33	244.33	244.33	244.33	244.33	1695.58
1st FL	323.31	323.31X5=1616.55	485.52	485.52X4=1942.08	485.52	485.52	485.52	485.52	7032.92
2nd FL	323.31	323.31X5=1616.55	485.52	485.52X4=1942.08	485.52	485.52	485.52	485.52	7032.92
3rd FL	323.31	323.31X5=1616.55	485.52	485.52X4=1942.08	485.52	485.52	485.52	485.52	7032.92
4th FL	323.31	323.31X5=1616.55	485.52	485.52X4=1942.08	485.52	485.52	485.52	485.52	7032.92
Staircase	-	-	-	-	-	-	-	-	-
TOTAL	1701.01	8082.75	244.33	9710.4	7322.03	2094.95	2421.4	3160.94	36959.23

Bua Area Tebal

FLOOR	BLDG.A1	BLDG.A2 to A6	BLDG.B1	BLDG.B2 to B5	BLDG.C1 to C3	BLDG.D	BLDG.E	BLDG.F	TOTAL
G.F.	384.12	382.05X5=1910.25	524.09	524.09X4=2096.36	524.09	524.09	524.09	524.09	8117.11
1st FL	382.05	382.05X5=1910.25	524.09	524.09X4=2096.36	524.09	524.09	524.09	524.09	8032.65
2nd FL	382.05	382.05X5=1910.25	524.09	524.09X4=2096.36	524.09	524.09	524.09	524.09	8032.65
3rd FL	382.05	382.05X5=1910.25	524.09	524.09X4=2096.36	524.09	524.09	524.09	524.09	8032.65
4th FL	382.05	382.05X5=1910.25	524.09	524.09X4=2096.36	524.09	524.09	524.09	524.09	8032.65
Staircase	-	-	-	-	-	-	-	-	-
TOTAL	2162.45	11055.2	294.207	12732.44	8840.22	2635.46	3312.45	3761.34	47642.49

Total FSI & BUA

F.S.I	B.U
1695.58	8117.11
7032.92	8058.01
7361.96	8032.65
7361.96	8032.65
7361.96	8032.65
6044.85	6883.8
-	685.62
36959.23	47642.49

SCHEDULE OF WINDOW VENTILATION

BUILDING NAME	NAME	LENGTH	HEIGHT	NOS
B2.B3.B4.B5 (BLDG)	D1	0.71	0.00	20
B2.B3.B4.B5 (BLDG)	D1	0.71	2.10	81
B2.B3.B4.B5 (BLDG)	D1	0.76	0.00	08
B2.B3.B4.B5 (BLDG)	D1	0.78	2.10	18
B2.B3.B4.B5 (BLDG)	D1	0.88	0.00	08
B2.B3.B4.B5 (BLDG)	D1	0.86	2.10	32
B2.B3.B4.B5 (BLDG)	D1	0.91	0.00	08
B2.B3.B4.B5 (BLDG)	D1	1.07	0.00	08
B2.B3.B4.B5 (BLDG)	D1	1.07	2.10	32

OWNERS NAME AND SIGNATURE
Kavin Enterprise Partnership Firm. Partners : Shailesh R Dhanelya And
Vrajesh R Dhanelya
ARCHITECTS NAME AND SIGNATURE
PATEL MITESH BHOGALAL
License No - SUDA-L-ER-665



Drawn by: [Signature] and [Signature]
Checked by: [Signature]
Scale: 1/4" = 1'-0"

APPROVED BY: [Signature]
DATE: 01/01/2021
PROJECT NO. 333


APPROVED BY: [Signature]
DATE: 01/01/2021
PROJECT NO. 333



FLOOR PLAN

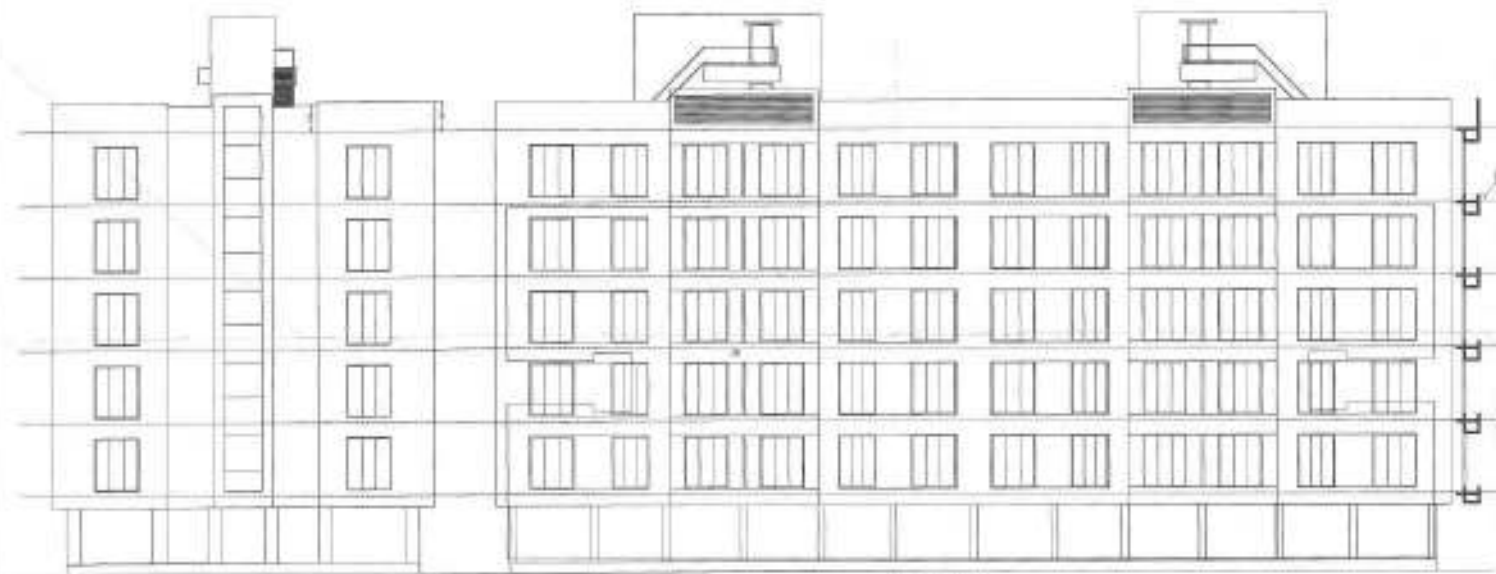

FRONT ELEVATION

FRONT ELEVATION

APPROVED BY: [Signature]
DATE: 01/01/2021
PROJECT NO. 333

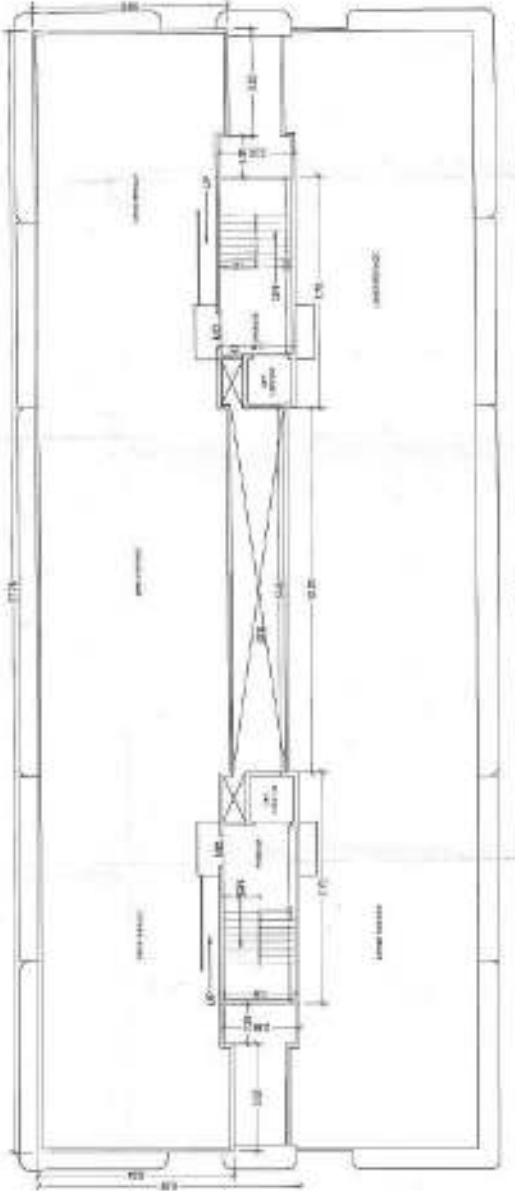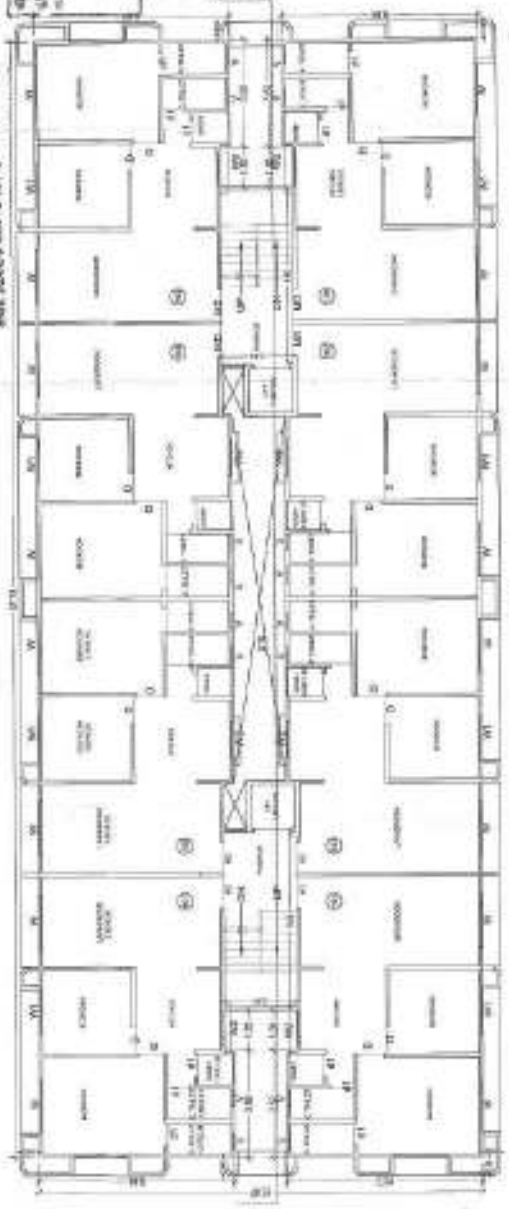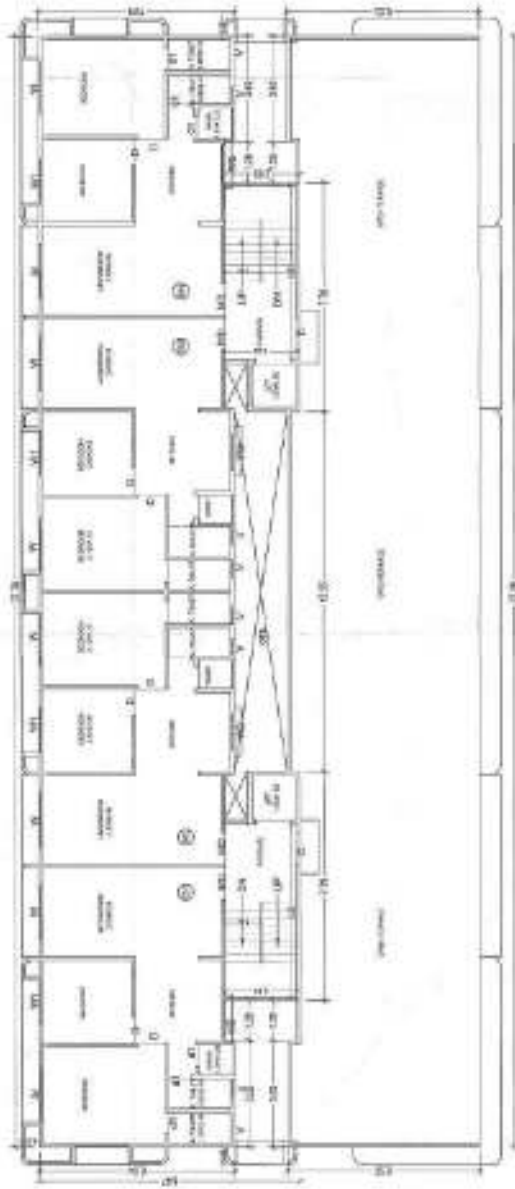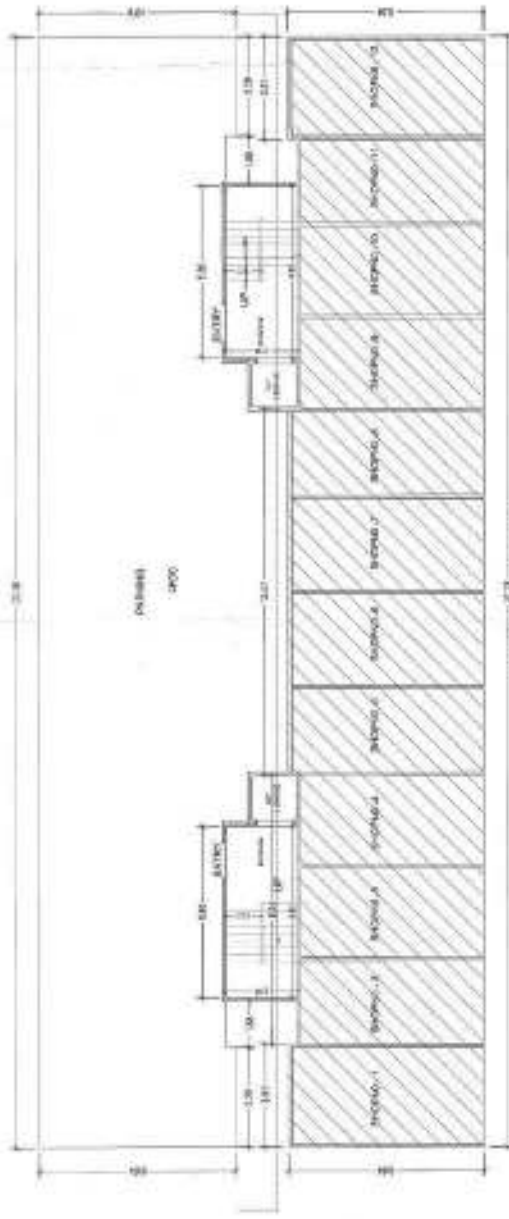FSI Area Tebal

FLOOR	BLOG A1	BLOG A2	B	BLOG B	BLOGS C1 TO C3	BLOG C	BLOG D	TOTAL
G/F	64.52			44.32	141.91	170.29	888.59	
1/F	109.31	320.52	116.04	44.95	349.26	415.38	958.59	7055.02
2/F	103.15	320.52	116.04	44.95	349.26	415.38	958.59	7055.02
3/F	103.15	320.52	116.04	44.95	349.26	415.38	958.59	7055.02
Bua Area Tebal[illegible]Total FSI & BU4

F.S.I	BU
1695.58	8117.11
7032.02	8058.01
7361.00	8032.05
7361.00	8032.05
7361.00	8032.05
5064.05	6682.9
*	935.62

1600 AD JMW3-65[illegible]

CONCLUSIONS AND FUTURE RESEARCH




RELATIVE TIME	WAVE	WAVELENGTH	HEIGHT	NO.
22.00.00	1	0.48	1.00	11
22.05.00	1	0.50	1.00	12
22.10.00	1	0.50	1.00	13
22.15.00	1	0.50	1.00	14
22.20.00	1	0.50	1.00	15
22.25.00	1	0.50	1.00	16
22.30.00	1	0.50	1.00	17
22.35.00	1	0.50	1.00	18
22.40.00	1	0.50	1.00	19
22.45.00	1	0.50	1.00	20

COURTESY NAME AND SIGNATURE

Name: _____
 Signature: _____

60449

1	2	
---	---	---	---	---	---	---	---	---	----	----	-----	-----	

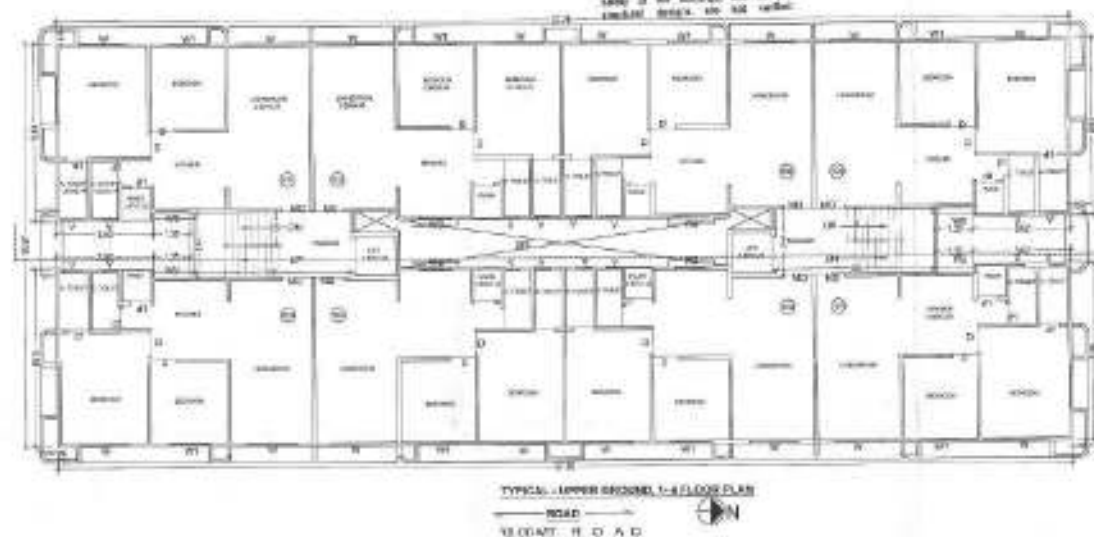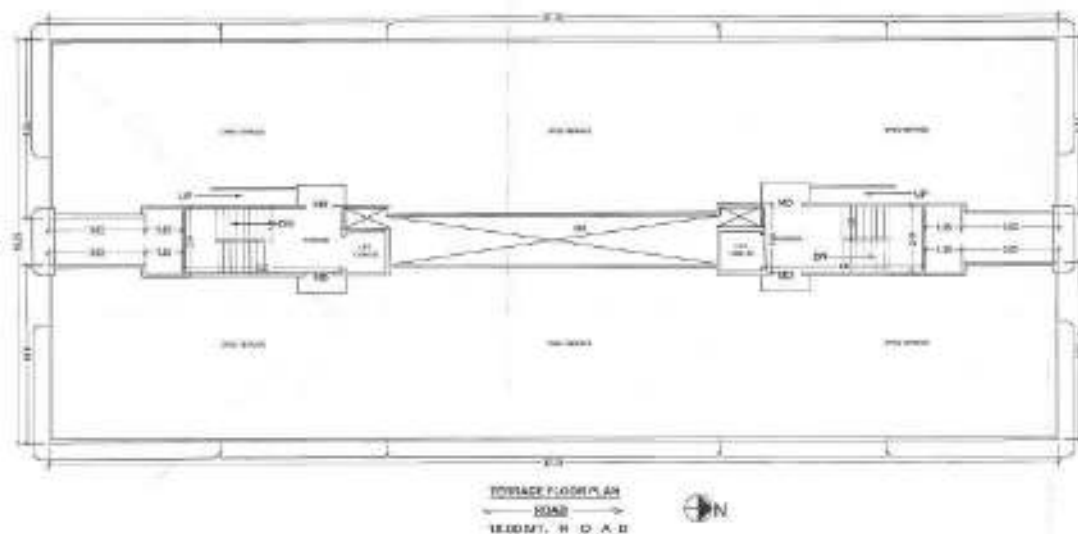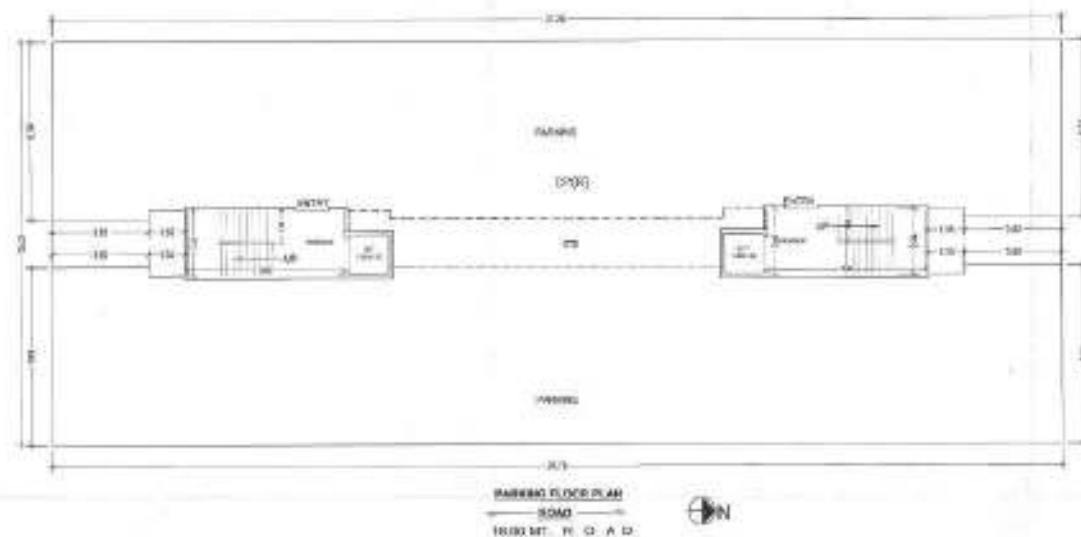

FSI Area Tebel

[illegible]

Bua Area Tebal

[illegible]

5440 J. Neurosci., June 23, 2010 • 30(25):5434–5442 • The Journal of Neuroscience

OWNER'S NAME AND SIGNATURE _____

Karla Endersgrau Partnership Firm, Partners: Shaheen R. Choudhry and
Vishal R. Choudhry

APPLICANT'S NAME AND SIGNATURE

PATEL MITESH BHUBHAI


License No. SUTDA-L-TR-663

Ground floor and first floor are to be used for commercial purpose and the remaining floors are to be used for residential purpose. The ground floor is to be used for parking and the first floor is to be used for shops and offices.


1. The building is to be constructed in accordance with the provisions of the Gujarat Building Regulation, 1964 and the Gujarat Building Bye-Laws, 1964.
2. The building is to be constructed in accordance with the provisions of the Gujarat Building Regulation, 1964 and the Gujarat Building Bye-Laws, 1964.
3. The building is to be constructed in accordance with the provisions of the Gujarat Building Regulation, 1964 and the Gujarat Building Bye-Laws, 1964.

333/17
25/11
1/400
333/17
25/11
1/400

333/17
25/11
1/400

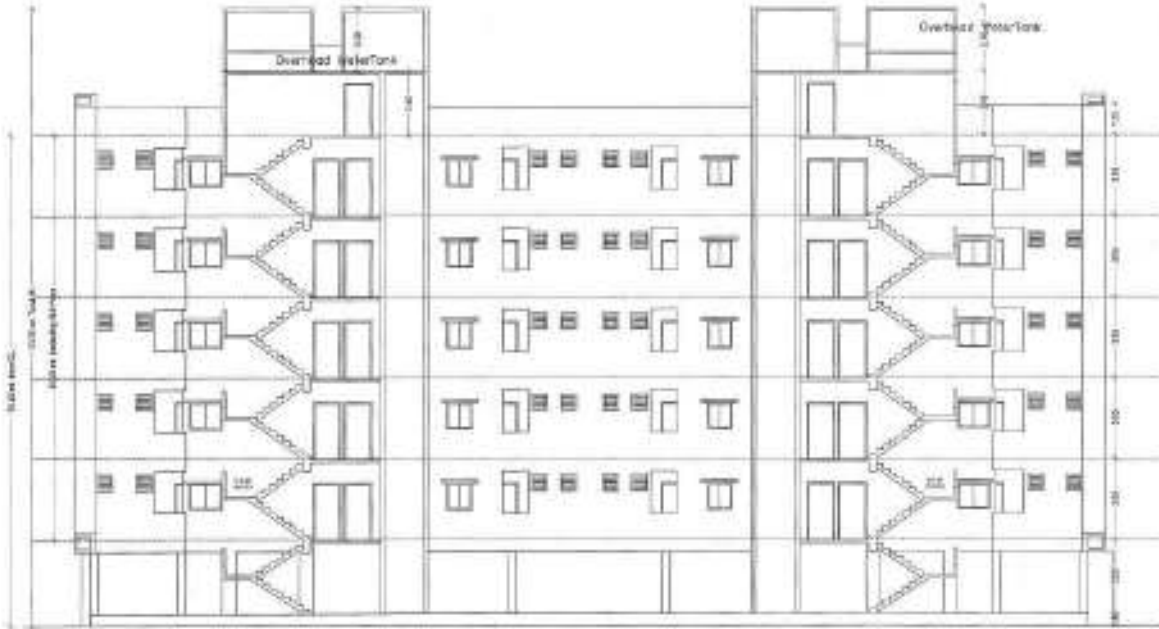

SECTION
2.845

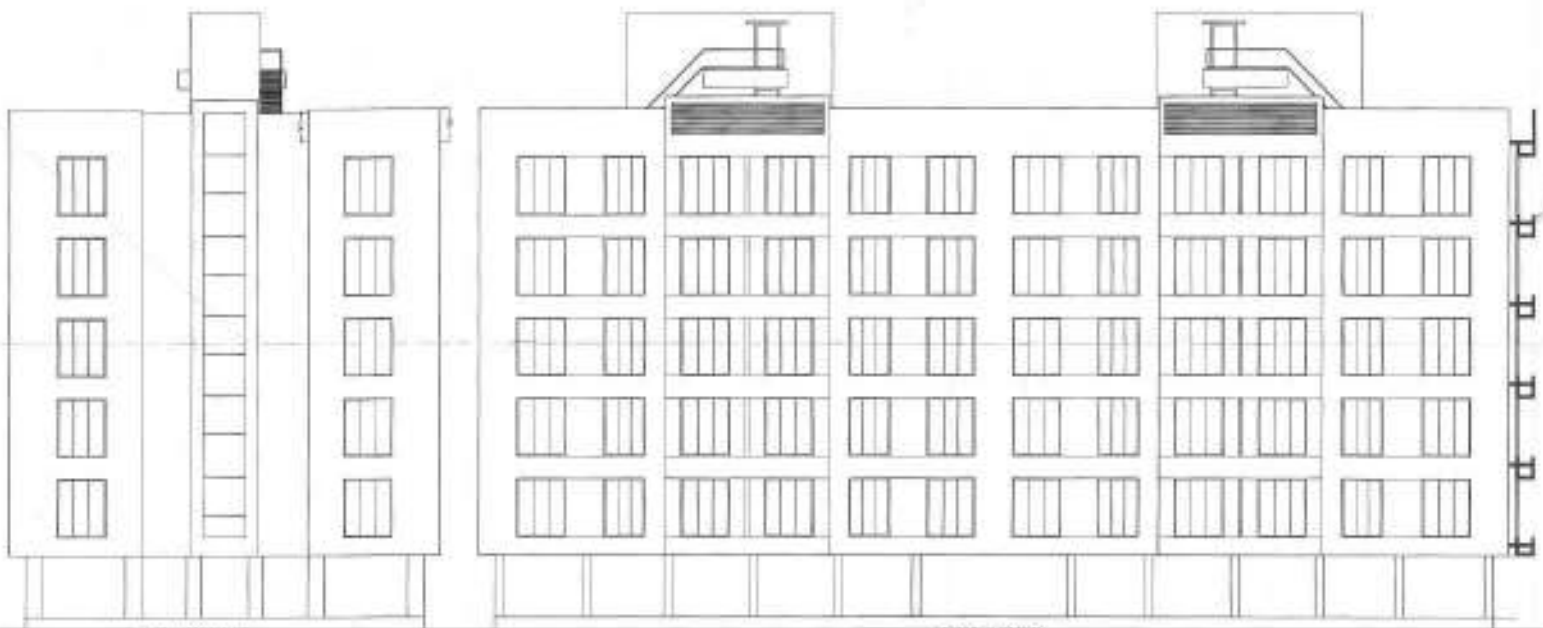

ELEVATION
2.845

ELEVATION
2.845

OWNER'S NAME AND ADDRESS
Block No. 333, T.P.S No. 47, Kholwad, Tal. Kamrej, Dist. Surat
Name of the Owner
333/17
25/11
1/400
333/17
25/11
1/400


આવકારી નીચેના પ્રમાણે રજૂ કરવામાં આવેલ છે.
જો તે અન્ય કોઈ કાયદાકીય અંગત અથવા
અન્ય કાયદાકીય કાયદા હેઠળથી અસરગ્રસ્ત થાય.

Development permission is granted subject to the condition that it shall be the responsibility of the applicant and the Architect to ensure that the proposed building is in accordance with the provisions of the Building Act, 1947 and the Building Rules, 1955 and to ensure that the building is in accordance with the provisions of the Building Act, 1947 and the Building Rules, 1955.


આવકારી નીચેના પ્રમાણે રજૂ કરવામાં આવેલ છે.
જો તે અન્ય કોઈ કાયદાકીય અંગત અથવા
અન્ય કાયદાકીય કાયદા હેઠળથી અસરગ્રસ્ત થાય.

જો કે, આ અંગત અથવા અન્ય કાયદાકીય કાયદા હેઠળથી અસરગ્રસ્ત થાય.

મુદત પાસેથી આ
પરિશિષ્ટ 4 ના
અંગત અથવા અન્ય
કાયદાકીય કાયદા હેઠળથી અસરગ્રસ્ત થાય.

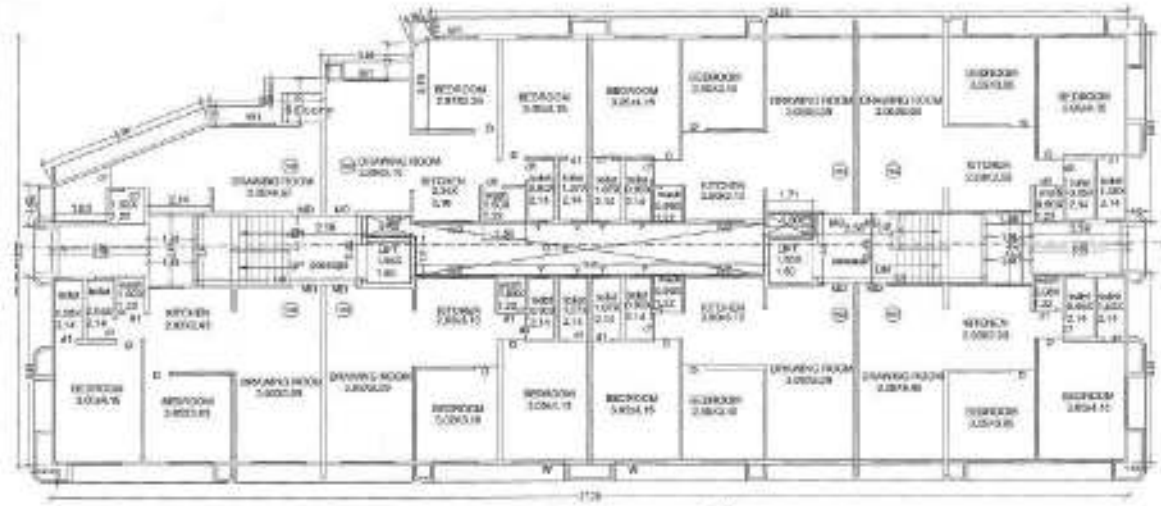

TYPICAL - UPPER GROUND, 1-4 FLOOR PLAN
(Proposed)
(SCALE 1:100)

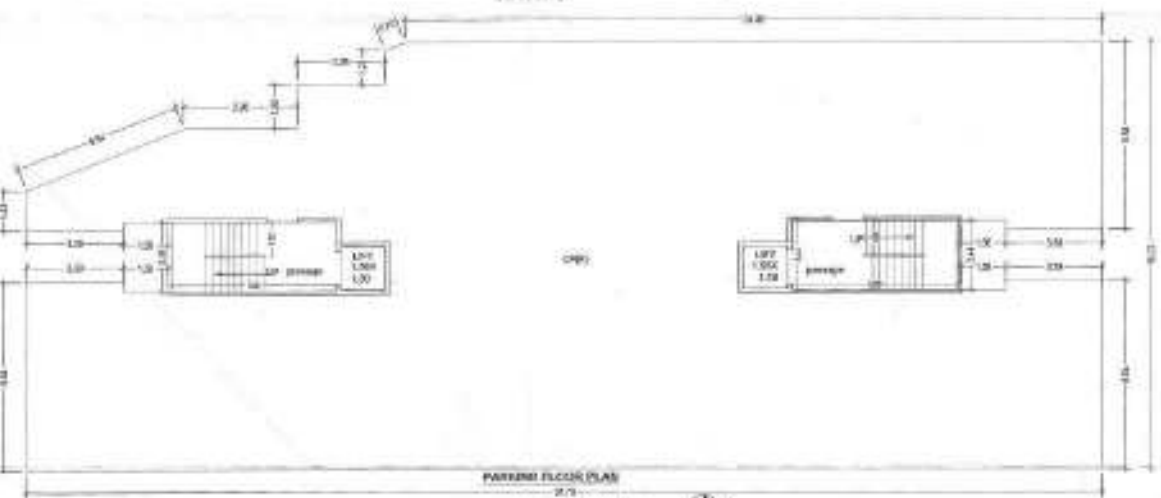

PARKING FLOOR PLAN
(Proposed)
(SCALE 1:100)

SCHEDULE OF DOOR


DOOR NAME	WIDE	HEIGHT	DOOR	DOOR
D 01	0.75	2.10	10	
D 02	0.75	2.10	10	
D 03	0.75	2.10	10	
D 04	0.75	2.10	10	
D 05	0.75	2.10	10	
D 06	0.75	2.10	10	
D 07	0.75	2.10	10	
D 08	0.75	2.10	10	

SCHEDULE OF WINDOW/VENTILATION

BUILDING NAME	WIDE	LENGTH	HEIGHT	DOOR
D 01	0.75	1.50	1.50	10
D 02	0.75	1.50	1.50	10
D 03	0.75	1.50	1.50	10
D 04	0.75	1.50	1.50	10
D 05	0.75	1.50	1.50	10
D 06	0.75	1.50	1.50	10
D 07	0.75	1.50	1.50	10
D 08	0.75	1.50	1.50	10

Summary Calculation Table

FLOOR	SIZE	AREA	TOTAL AREA
TYPICAL - UPPER GROUND, 1-4 FLOOR PLAN	13.5 X 13.5 X 1.5	7.28	7.28
TOTAL	-	-	7.28

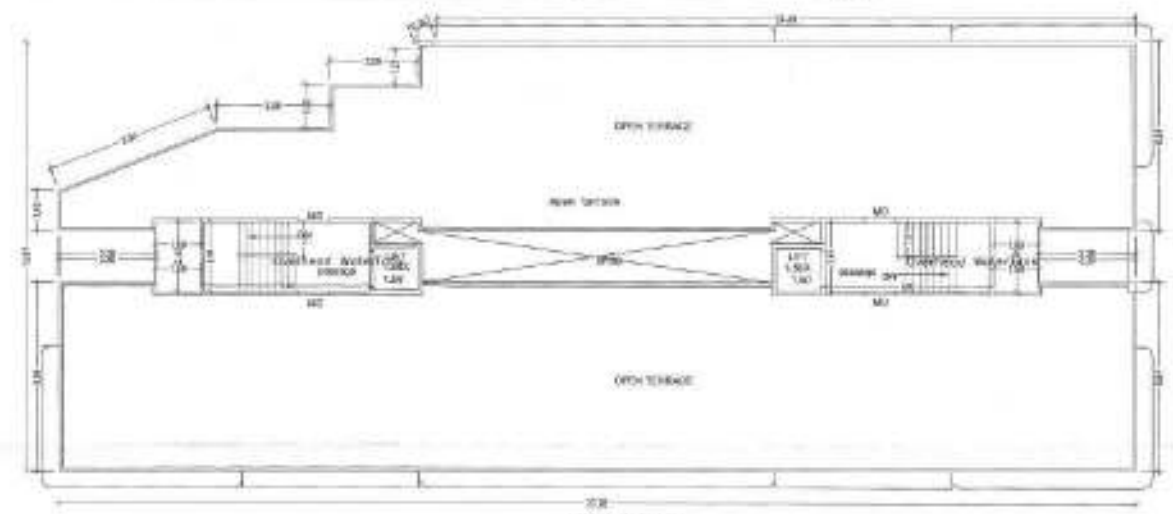

TERRACE FLOOR PLAN
(SCALE 1:100)

FSI Area Tebal

FLOOR	BLDG NO	BLDG AREA	BLDG NO	BLDG AREA	BLDG NO	BLDG AREA	BLDG NO	BLDG AREA	TOTAL
G.F.	333	13.5 X 13.5 X 1.5	333	13.5 X 13.5 X 1.5	333	13.5 X 13.5 X 1.5	333	13.5 X 13.5 X 1.5	13.5 X 13.5 X 1.5
1st F.	333	13.5 X 13.5 X 1.5	333	13.5 X 13.5 X 1.5	333	13.5 X 13.5 X 1.5	333	13.5 X 13.5 X 1.5	13.5 X 13.5 X 1.5
2nd F.	333	13.5 X 13.5 X 1.5	333	13.5 X 13.5 X 1.5	333	13.5 X 13.5 X 1.5	333	13.5 X 13.5 X 1.5	13.5 X 13.5 X 1.5
3rd F.	333	13.5 X 13.5 X 1.5	333	13.5 X 13.5 X 1.5	333	13.5 X 13.5 X 1.5	333	13.5 X 13.5 X 1.5	13.5 X 13.5 X 1.5
4th F.	333	13.5 X 13.5 X 1.5	333	13.5 X 13.5 X 1.5	333	13.5 X 13.5 X 1.5	333	13.5 X 13.5 X 1.5	13.5 X 13.5 X 1.5
5th F.	333	13.5 X 13.5 X 1.5	333	13.5 X 13.5 X 1.5	333	13.5 X 13.5 X 1.5	333	13.5 X 13.5 X 1.5	13.5 X 13.5 X 1.5
TOTAL	333	13.5 X 13.5 X 1.5	333	13.5 X 13.5 X 1.5	333	13.5 X 13.5 X 1.5	333	13.5 X 13.5 X 1.5	13.5 X 13.5 X 1.5

Total FSI & BUA

FSI	BUA
13.5 X 13.5 X 1.5	13.5 X 13.5 X 1.5
13.5 X 13.5 X 1.5	13.5 X 13.5 X 1.5
Bua Area Tebal

FLOOR	BLDG NO	BLDG AREA	BLDG NO	BLDG AREA	BLDG NO	BLDG AREA	BLDG NO	BLDG AREA	TOTAL
G.F.	333	13.5 X 13.5 X 1.5	333	13.5 X 13.5 X 1.5	333	13.5 X 13.5 X 1.5	333	13.5 X 13.5 X 1.5	13.5 X 13.5 X 1.5
1st F.	333	13.5 X 13.5 X 1.5	333	13.5 X 13.5 X 1.5	333	13.5 X 13.5 X 1.5	333	13.5 X 13.5 X 1.5	13.5 X 13.5 X 1.5
2nd F.	333	13.5 X 13.5 X 1.5	333	13.5 X 13.5 X 1.5	333	13.5 X 13.5 X 1.5	333	13.5 X 13.5 X 1.5	13.5 X 13.5 X 1.5
3rd F.	333	13.5 X 13.5 X 1.5	333	13.5 X 13.5 X 1.5	333	13.5 X 13.5 X 1.5	333	13.5 X 13.5 X 1.5	13.5 X 13.5 X 1.5
4th F.	333	13.5 X 13.5 X 1.5	333	13.5 X 13.5 X 1.5	333	13.5 X 13.5 X 1.5	333	13.5 X 13.5 X 1.5	13.5 X 13.5 X 1.5
5th F.	333	13.5 X 13.5 X 1.5	333	13.5 X 13.5 X 1.5	333	13.5 X 13.5 X 1.5	333	13.5 X 13.5 X 1.5	13.5 X 13.5 X 1.5
TOTAL	333	13.5 X 13.5 X 1.5	333	13.5 X 13.5 X 1.5	333	13.5 X 13.5 X 1.5	333	13.5 X 13.5 X 1.5	13.5 X 13.5 X 1.5

OWNER'S NAME AND SIGNATURE
Bavin Chikpuri Parthiv Patel, Parthiv Patel, Shubham R Chikpuri And
Vijay R Chikpuri
ARCHITECT'S NAME AND SIGNATURE
PATEL MITEESH BHOGAL
Bhavnagar SUDA-L-08-155

[illegible]

SALES INCREASED 100%
POLICE AT 11:00
RETRIBUTION 1000000
NO. 01-21-10

This architectural floor plan shows a symmetrical five-story building. A central horizontal corridor runs through the middle of each floor, with a series of doors opening into the rooms on both sides. The rooms are arranged in a regular grid pattern. On the left and right ends of the building, there are stairwells with zigzagging staircases. At the top of the plan, there are two rectangular structures labeled 'Overhead Water Tank'. The plan includes various structural details such as walls, doors, and windows, as well as a scale bar at the bottom.

This architectural drawing shows a symmetrical building facade. The structure features a central section flanked by two side wings. The central section has a series of windows, while the side wings have larger, more prominent windows. On the roof, there are two mechanical units, possibly air conditioning or ventilation systems, positioned symmetrically. The drawing is a line art representation, typical of architectural blueprints.

CLIENT'S NAME AND SIGNATURE Kevin George Parsonage Firm, Parsons - Graham R. Chomsky, P.C. Gregory R. Chomsky <i>[Signature]</i>
ARCHITECT'S NAME AND SIGNATURE PAUL MITCHELL BRUGGALL License No. - SC004-L-188-025 <i>[Signature]</i>


આપનાં સ્થળે કામ કરવાનું કમ નર કમ પહેલાં નરુન
અં ની અરે જાણ કરાવેલી તેમજ લોકસભાને પ્રતિનિ
તપસ કરવાથી કરાવે આ રજીસ્ટ્રી આપવાની આવે છે.

Development permission is granted subject to the condition that it shall be the responsibility of the applicant and his Architect / Engineer / Surveyor / Structural designer, to Follow the relevant I. S. Specification in structural design to ensure safety of the buildings, and as just structural designs are not verified.


શ્રી કમરેજ ડેવલપમેન્ટ પ્રા. લિ. ના સંપત્તિ
પ્રમા. નં. 454 / ડિ. નં. 103 / કમરેજ ડેવલપમેન્ટ પ્રા. લિ.
ના. 103 / 2012 ની અધીન પ્રમા. નં. 454 / 2012
અનુસાર કમરેજ ડેવલપમેન્ટ પ્રા. લિ. ના સંપત્તિ
પ્રમા. નં. 454 / ડિ. નં. 103 / કમરેજ ડેવલપમેન્ટ પ્રા. લિ.
ના. 103 / 2012 ની અધીન પ્રમા. નં. 454 / 2012

“મુ. ડી. એ. સી. મેરેજ
કમરેજ ડેવલપમેન્ટ પ્રા. લિ.”


આપનાં સ્થળે કામ કરવાનું કમ નર કમ પહેલાં નરુન
અં ની અરે જાણ કરાવેલી તેમજ લોકસભાને પ્રતિનિ
તપસ કરવાથી કરાવે આ રજીસ્ટ્રી આપવાની આવે છે.

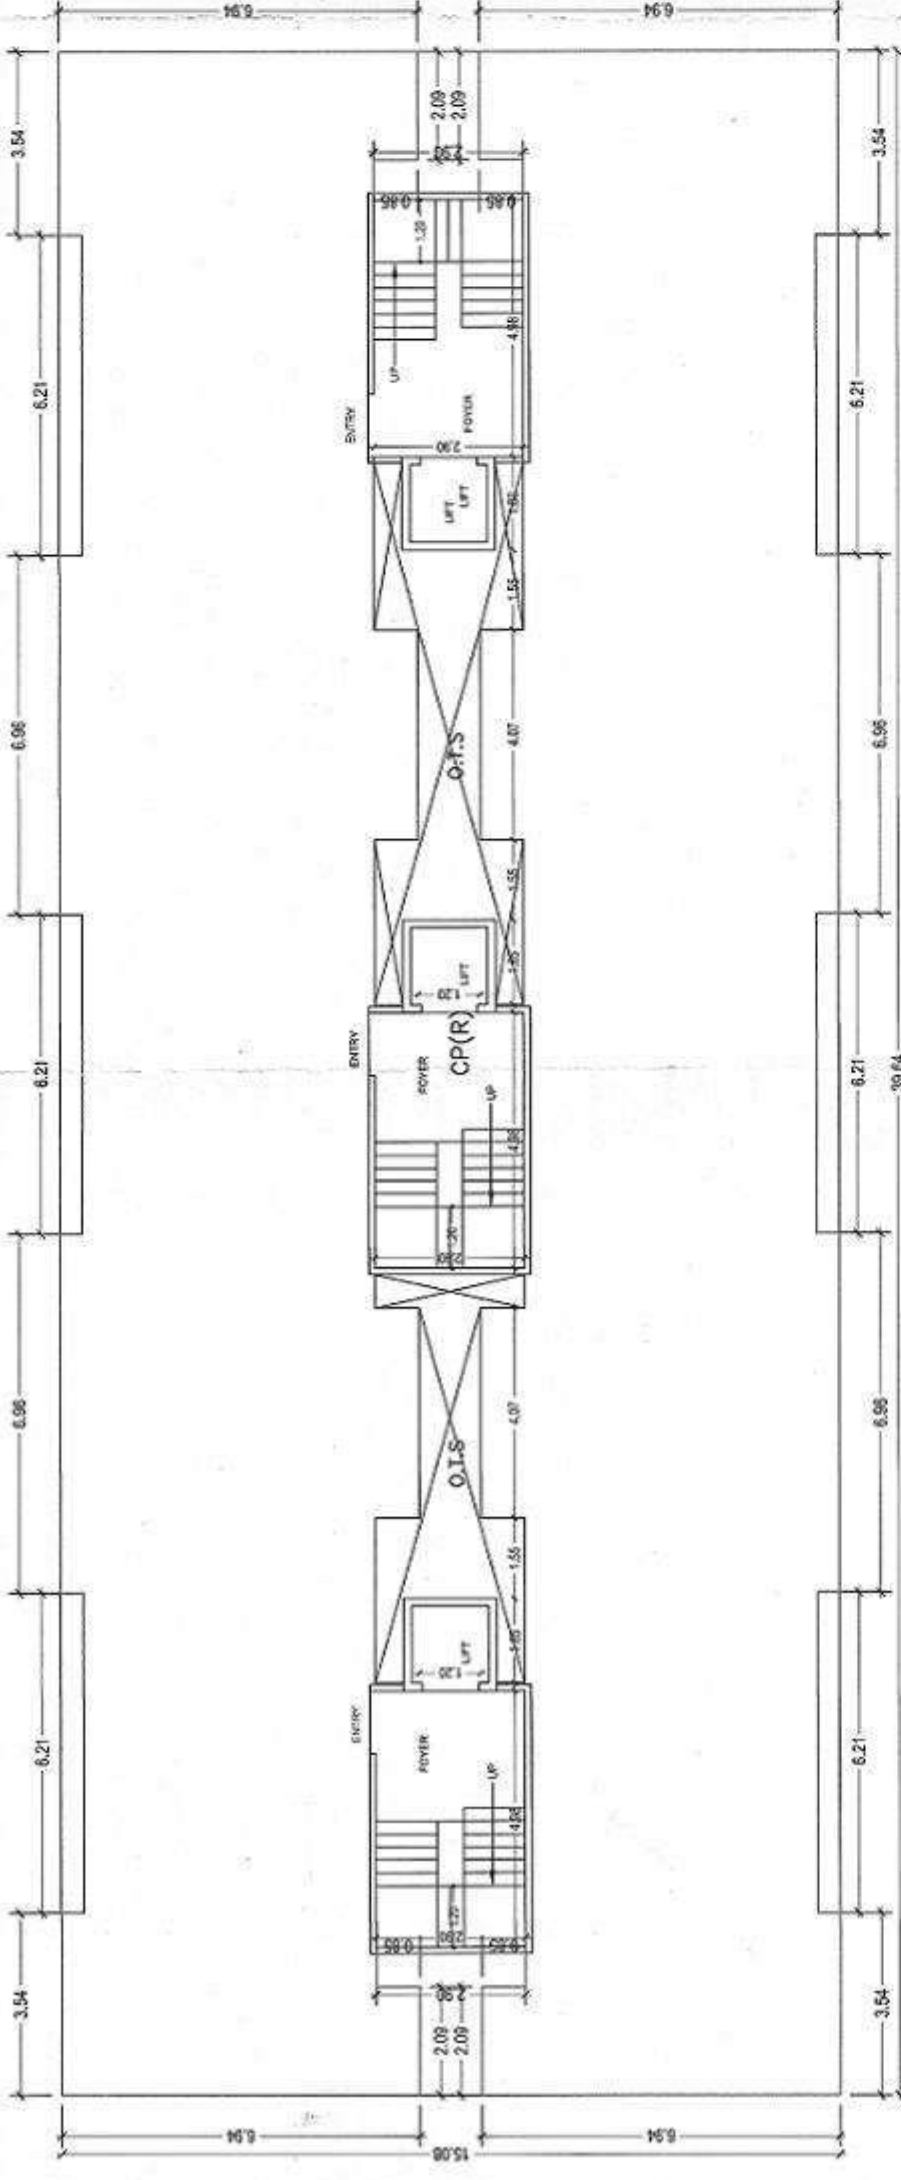

PARKING FLOOR PLAN
(SCALE 1:100)

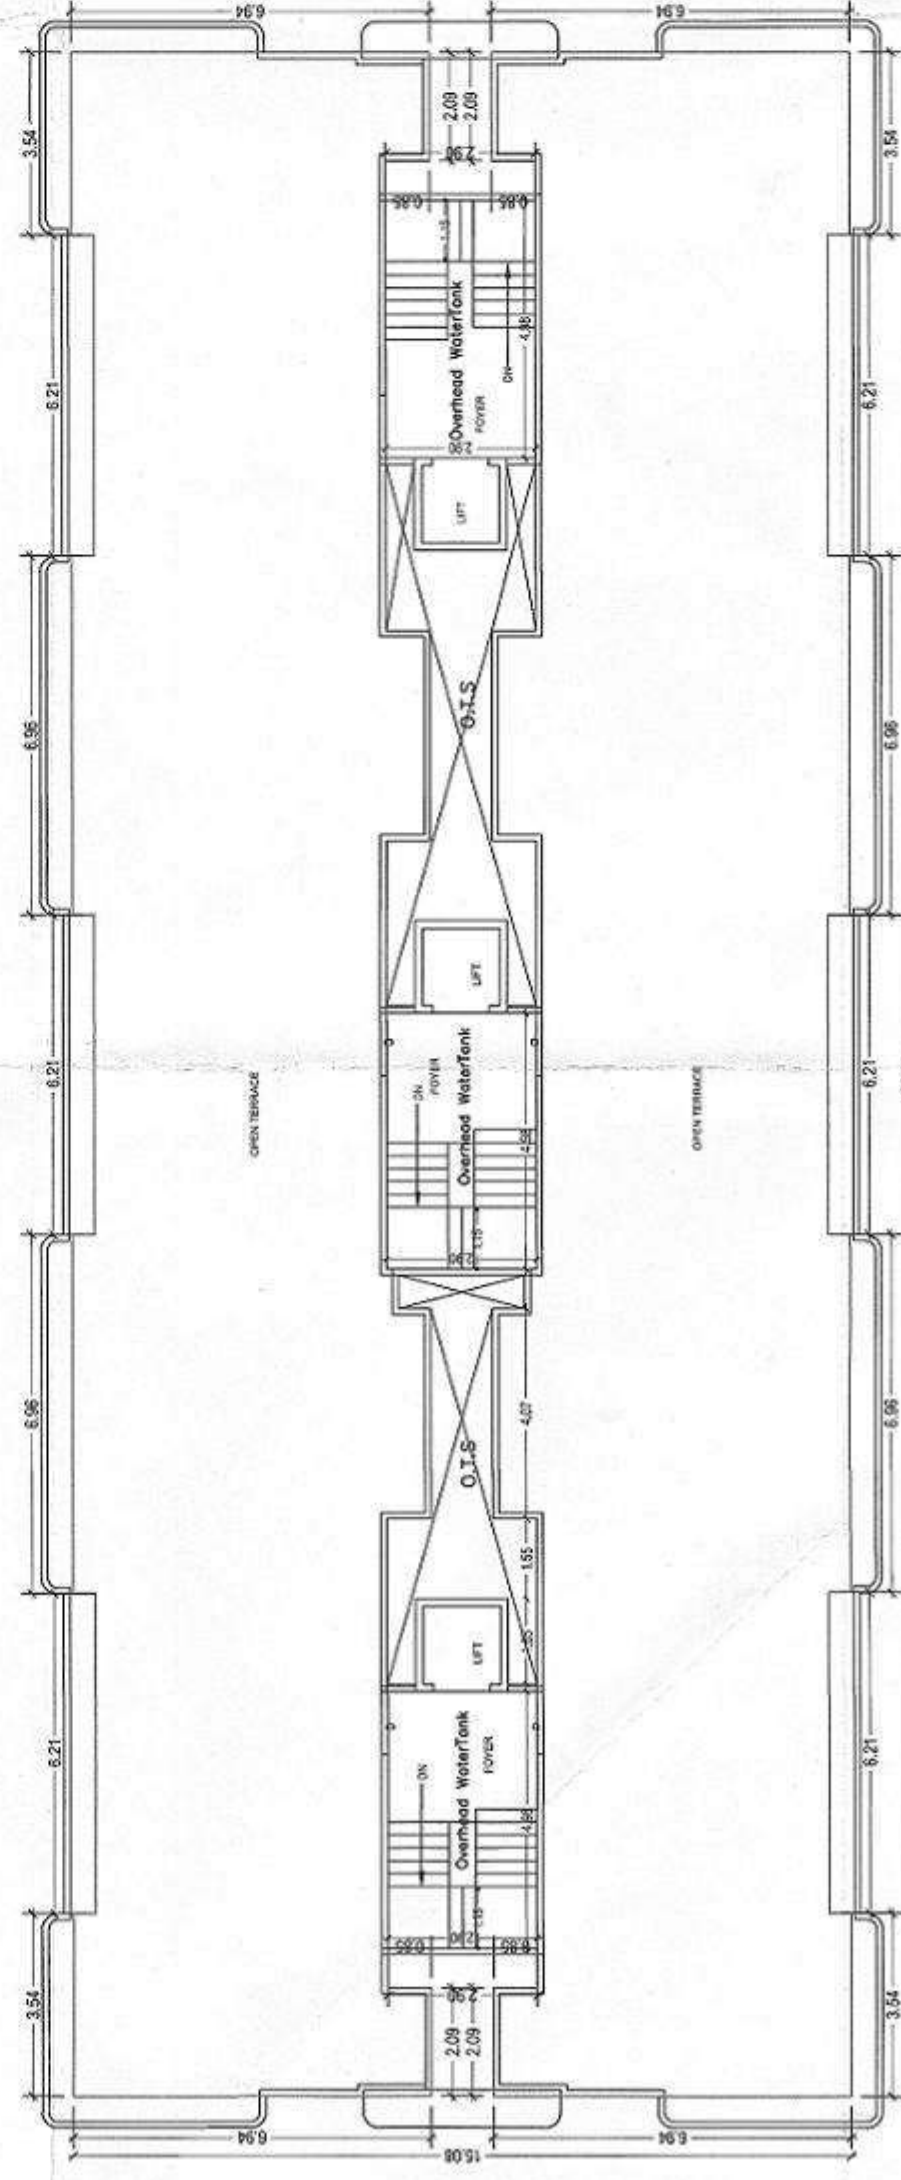

TERRACE FLOOR PLAN
(SCALE 1:100)

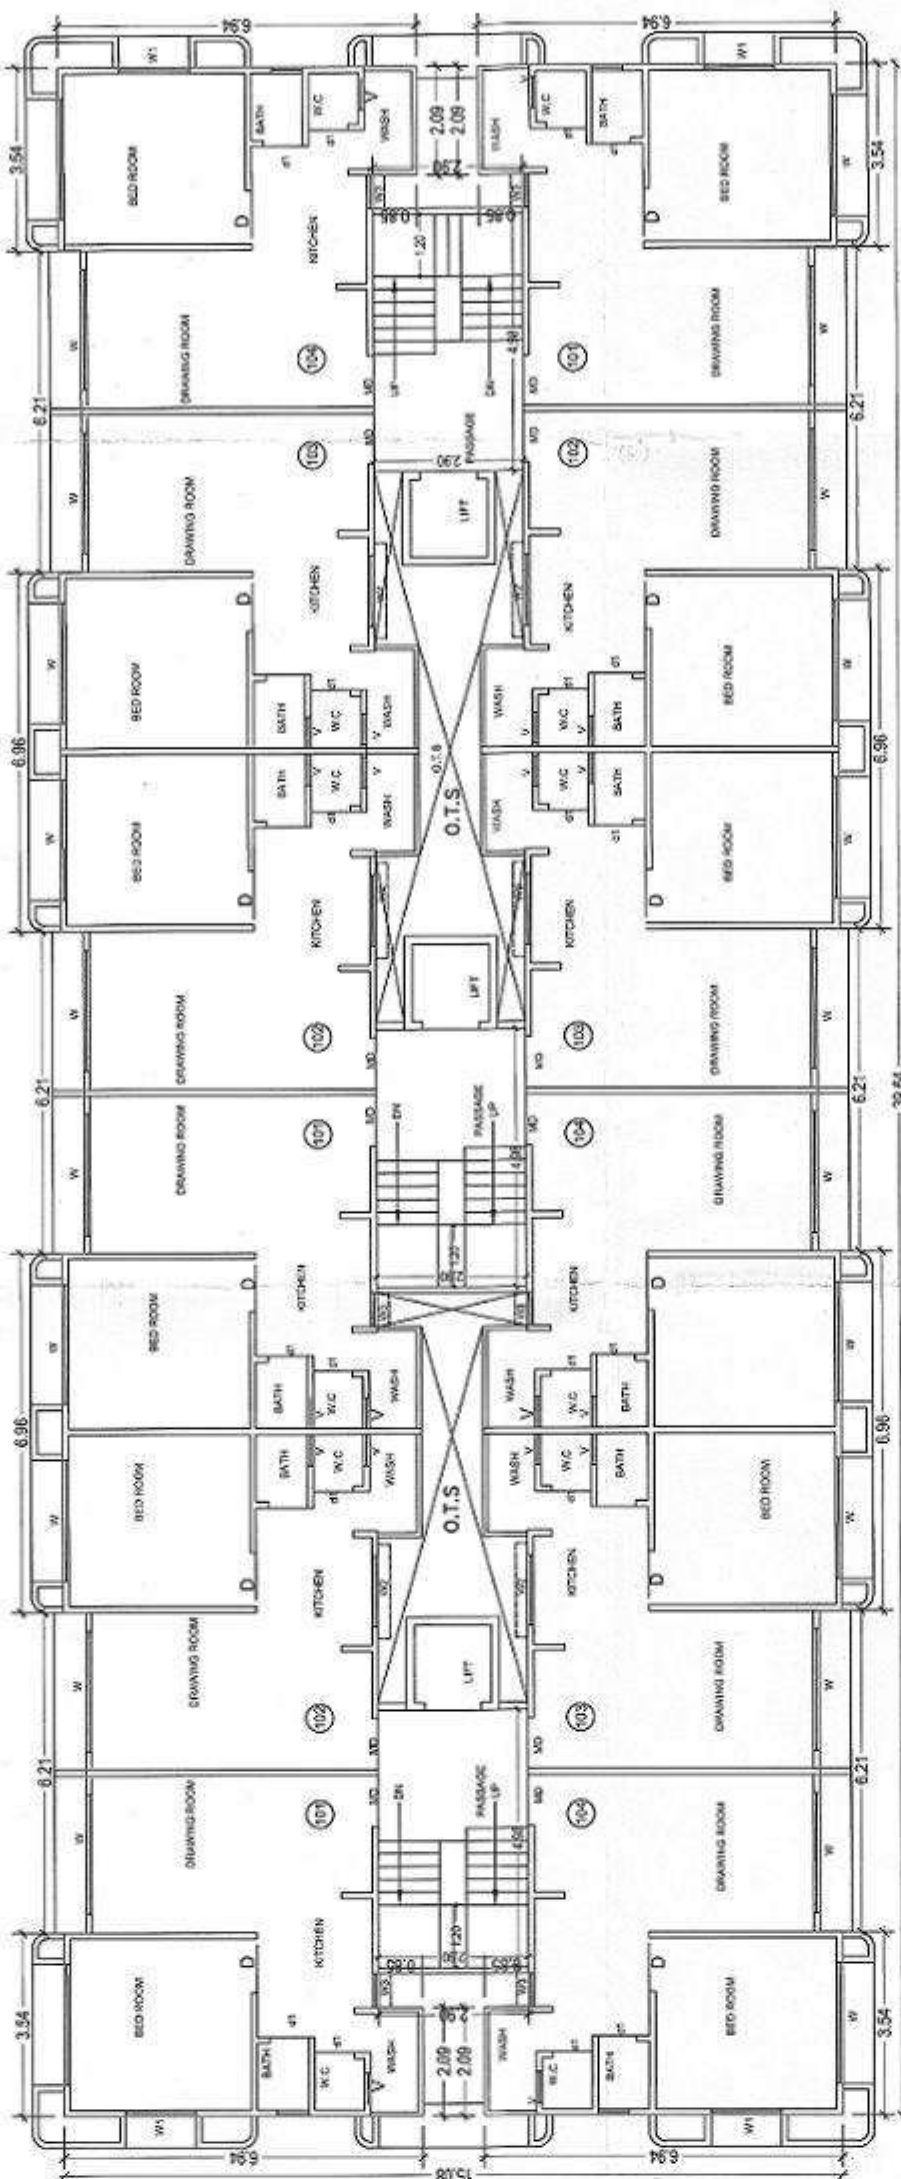

TYPICAL - UPPER GROUND, 1-4 FLOOR PLAN
(Proposed)
(SCALE 1:100)

FSI Area Tebal

FLOOR	BLDG.A1	BLDG.A2 to A6	BLDG.B1	BLDG.B2 to B5	BLDG.C1 to C3	BLDG.D	BLDG.E	BLDG.F	TOTAL
G.F.L.	84.46	-	244.33	-	244.33	244.33	244.33	244.33	1695.58
U.G.F.L.	323.31	323.31X5=1616.55	485.52	485.52X4=1942.08	485.52X3=1456.56	418.99	484.28	303.14	7032.92
1st.F.L.	323.31	323.31X5=1616.55	485.52	485.52X4=1942.08	485.52X3=1456.56	418.99	484.28	303.14	7032.92
2nd.F.L.	323.31	323.31X5=1616.55	485.52	485.52X4=1942.08	485.52X3=1456.56	418.99	484.28	303.14	7032.92
3rd.F.L.	323.31	323.31X5=1616.55	485.52	485.52X4=1942.08	485.52X3=1456.56	418.99	484.28	303.14	7032.92
4th.F.L.	323.31	323.31X5=1616.55	485.52	485.52X4=1942.08	485.52X3=1456.56	418.99	484.28	303.14	7032.92
staircabin	-	-	-	-	-	-	-	-	-
TOTAL	1701.01	8082.75	2436.45	9710.4	7323.03	2094.95	2421.4	3160.84	36859.23

Total FSI & BUA

F.S.I	B.U
1695.58	8117.11
7032.92	8058.01
7361.96	8032.65
7361.96	8032.65
7361.96	8032.65
6044.85	6683.8
-	685.62
36859.23	47642.49

Bua Area Tebal

FLOOR	BLDG.A1	BLDG.A2 to A6	BLDG.B1	BLDG.B2 to B5	BLDG.C1 to C3	BLDG.D	BLDG.E	BLDG.F	TOTAL
G.F.L.	394.12	362.05X5=1810.25	524.09	524.09X4=2096.36	524.09X3=1572.27	509.95	542.39	685.22	8117.11
U.G.F.L.	362.05	362.05X5=1810.25	524.09	524.09X4=2096.36	524.09X3=1572.27	457.55	542.39	685.22	8058.01
1st.F.L.	362.05	362.05X5=1810.25	524.09	524.09X4=2096.36	524.09X3=1572.27	457.55	542.39	685.22	8058.01
2nd.F.L.	362.05	362.05X5=1810.25	524.09	524.09X4=2096.36	524.09X3=1572.27	457.55	542.39	685.22	8058.01
3rd.F.L.	362.05	362.05X5=1810.25	524.09	524.09X4=2096.36	524.09X3=1572.27	457.55	542.39	685.22	8058.01
4th.F.L.	362.05	362.05X5=1810.25	524.09	524.09X4=2096.36	524.09X3=1572.27	457.55	542.39	685.22	8058.01
staircabin	38.74	38.74X5=193.70	38.57	38.57X4=154.28	38.57X3=115.71	38.57	55.11	47.44	685.62
TOTAL	2182.45	11055.2	2942.07	12732.44	8840.22	2835.46	3312.45	3761.34	47642.49

SCHEDULE OF DOOR:

BUILDING NAME	NAME	LENGTH	HEIGHT	NOS
E (BLDG)	D2	0.75	2.10	60
E (BLDG)	D2	0.75	2.10	120
E (BLDG)	D1	0.92	2.10	120
E (BLDG)	D	0.99	2.10	80

SCHEDULE OF WINDOW/VENTILATION:

BUILDING NAME	NAME	LENGTH	HEIGHT	NOS
E (BLDG)	V	0.54	1.00	10
E (BLDG)	V	0.65	1.00	55
E (BLDG)	W2	1.50	1.20	60
E (BLDG)	W1	2.34	1.20	60
E (BLDG)	W	2.34	1.20	60

OWNER'S NAME AND SIGNATURE
Kevin Enterprise Partnership Firm. Partners : Shallesh R Dhameliya And
Vrajesh R Dhameliya



ARCHENG'S NAME AND SIGNATURE
PATEL MITESH BHOGILAL
License No - SUDA-1-ER-665

આવક અને ખર્ચના ભાગે આ બંને ભાગોને સમાવેશ આપવામાં આવેલ છે.
આ બંને ભાગોને સમાવેશ આપવામાં આવેલ છે.

આવક અને ખર્ચના ભાગે આ બંને ભાગોને સમાવેશ આપવામાં આવેલ છે.
આ બંને ભાગોને સમાવેશ આપવામાં આવેલ છે.

આવક અને ખર્ચના ભાગે આ બંને ભાગોને સમાવેશ આપવામાં આવેલ છે.
આ બંને ભાગોને સમાવેશ આપવામાં આવેલ છે.

આવક અને ખર્ચના ભાગે આ બંને ભાગોને સમાવેશ આપવામાં આવેલ છે.
આ બંને ભાગોને સમાવેશ આપવામાં આવેલ છે.

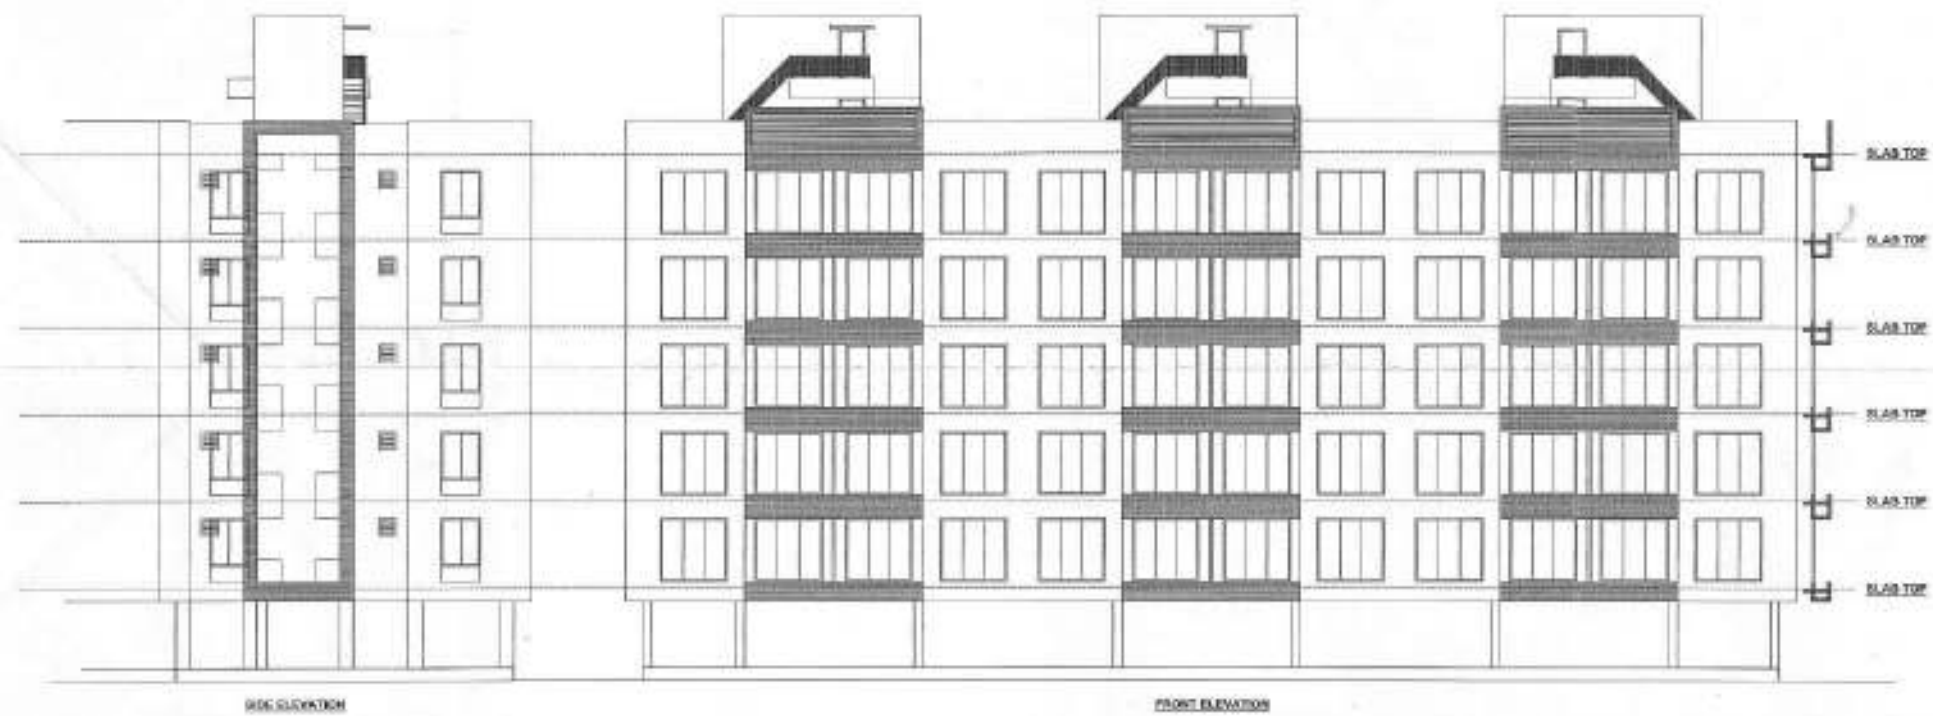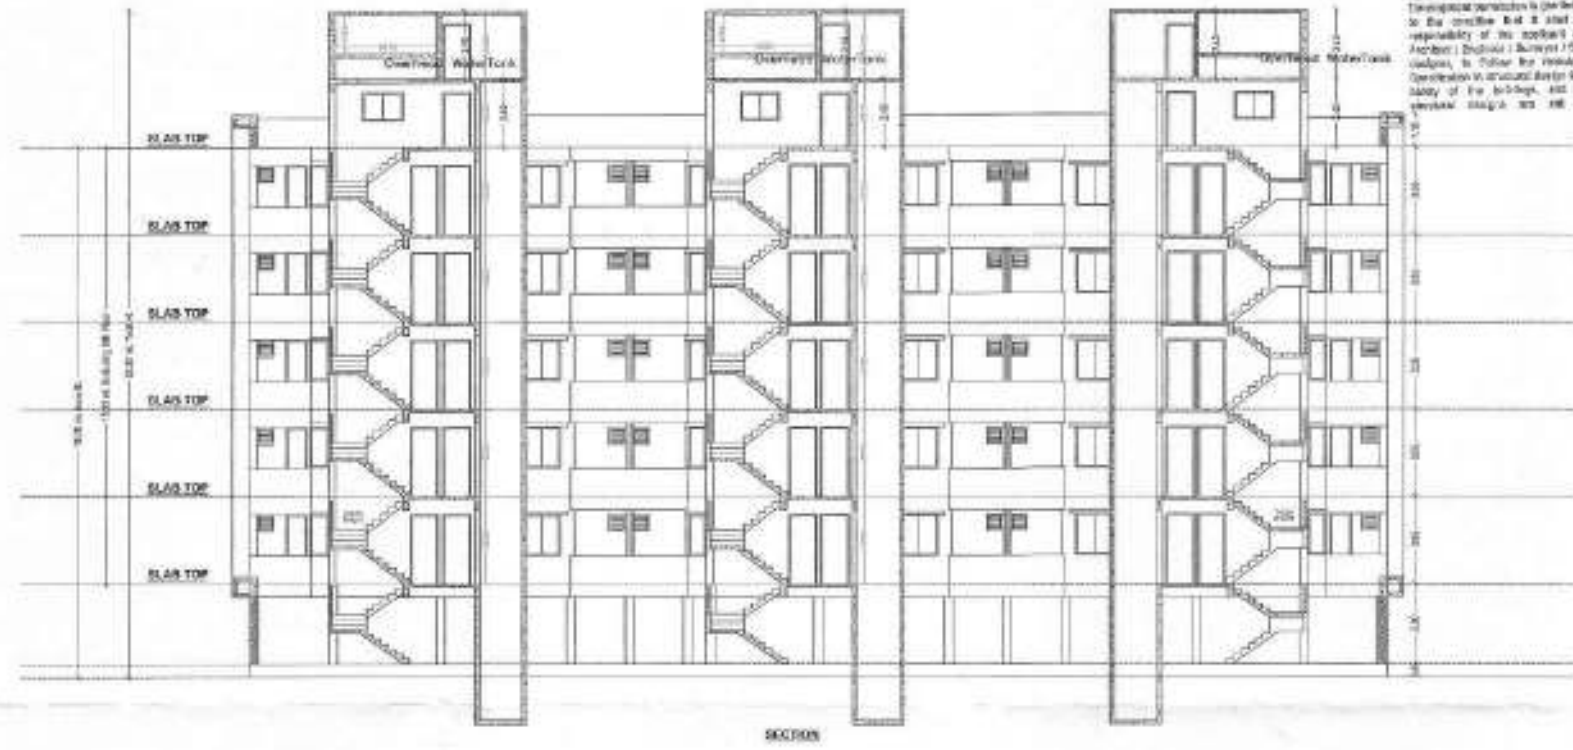

OWNER'S NAME AND SIGNATURE
 Main Contractor: Pathways Pvt. Ltd. (Gholwad B. Bhada)
 Project: Kholwad B. Bhada

REVISOR'S NAME AND SIGNATURE
 PATEL MITESH KUMAR A.
 License No: 18114-A-18-045

