

[illegible]

connected to the bottom of the terrace tank with a stop valve and a JRV to act as a down-comer.

One tier is required for every 1000g, meters floor area and if the situation is cramped this two or more parts from each post should have been used to increase the drainage at each floor level.

Each floor should have one tyrod corner with a coupling for attaching a 80 mm dia. hose. A 25 mm dia. hose should be attached to the Shim-off nozzle at each floor landing. The length of the hose reel should be enough to reach the farthest corner of the floor. Hose-bow

The Hose-reel hose should be coupled to the Riser.

Fire - service inlet should be installed at a point near the entry to the premises where a Fire service vehicle can approach easily.

The Overhead tank shall be of a capacity of not less than 20,000 liters.

The Underground tank shall be of a capacity of not less than 100,000 liters.

2. FIRE ALARM:
Fire alarm call point to be installed at each floor with sounders capable of being heard all throughout the building.

3. FIRE EXTINGUISHERS
One Carbon Dioxide (CO₂) type extinguisher of 4.5 kg. with ISI mark. and one extinguisher of 5kg. Dry Chemical Powder (DCP) ISI mark to be installed on floor in case of emergency.

Two Carbon Dioxide (CO₂) type extinguisher of 2 kg, with IS mark capacity on each floor and Stg. Dry Chemical Powder (DCP) type extinguisher with ISI mark on alternate floors in case of residential buildings.

If the building is divided into two or more parts then each part should have these extinguishers installed.

4. STAIRCASE :-

The staircase has to be opened from at least one or two sides if the staircase is in the center core of the buildings it has to be pressurized to prevent it from getting smoke bogged. The Riser/Down-comer should be located in the staircase or close to it to make it easily approachable in case of fire from the floor below or above.

5. LIGHTENING ARRESTER :

A lightning arrester should also be installed and be properly earthed to prevent damage to the building when the lightning strikes.

6. ELECTRIC POWER SUPPLY FOR HYDRANT LINE.
Entire electric supply for hydrant line will be provided separately by separate electric supply from co. supply

7. IMPORTANT INSTRUCTION.
After inspection of Low-Rise Building By The Fire Service Authority If the Fire Officer Concerned Feels the Need For Additional Fire Prevention / Protection Measure /

Ventilation System Required Or Equipment (La Passive System Suppression System Door-Window/ Detection System / Active System / Sprinkler / Drencher Etc As Per Fire Load / Fire Rise / Public Gathering. Potential / Occupancy / Confined Area those Additional Measures / Equipment Have To be Implemented / Installed.	GENERAL NOTES (AS PER CGOCDRV 2017) • It is certified that plot under reference is surveyed by.
--	--

me and dimensions of all side of plot and engineer as per me and shown in plan are measured by engineer on record and in accordance with ownership / revenue record.

Engineer is fully responsible for leaving open marginal space and margin.

The depth and position of existing municipal manhole is verified by me on site and premises can

Perforated R.c.c. Slab
Catch Pit With Filtration Media
Size: 1.00x1.50x1.50m
Course Sand 300
Pee Gravel 300 mm

get drainage connection.

- It is certify that according to GDCOR 2017 all requirements of the building are checked and necessary actions are taken.
- It is certify that according to the clause no. 4.4.3 of the GDCOR 2017, the structure of the building is distinct as per the income of the income declaration.

Gravel 300 mm
C.C. Channel With C.I.
On Top Of Channel
150 mm Dia P.V.C. Pipe
250 mm Dia Stainer Pipe
10.00 M

Drainage Connection

* Design of staircase and railing is provided as per the provision of the clause no. 13.1.11 and 13.1.13 of CODBOR 2017.
 * Pedestrians ramp is provided as per the provision of the clause no. 13.1.14 of CODBOR 2017.
 * Lift is provided as per the provision of the clause no. 13.1.15 of CODBOR 2017.

clause no. 13.12 of GGDOR 2017.

- Water tank is provided as per the provision of the clause no. 13.8 of GGDOR 2017.
- Letter box for each unit shall be provided at ground level for each unit.
- Water tank for fire safety requirement provided.

FIRE HYDRANT LEGEND	
S.R.	SYMBOL
1	
2	
3	

* Drinking Water Facility for disabled persons is provided as per clause no. 13.6.2 of CDROR 2017.
 * Drainage facility is provided as per the clause no. 13.10.

- Signages of the parking place is to be provided as per the clause no. 13.7 of CGOQR 2017. - Entrance of the building is provided as per the clause no. 13.16 of CGOQR 2017. - The parking of building/infra plot as per the provision of the clause no. 13.1.3 of CGOQR 2017.	4 5 6 7	   	NON RETURN VALVE LANDING HYDRANT VALVE FIRE HOSE BOX FIRST AID HOSE REEL
---	------------------	--	---

• The structure of the building is as per the norms of the specified in the Indian standard and necessary action shall be taken for the structural safety during construction. • Rain water storage tank and rain water harvesting system shall be provided as per the clause no. 11.2 of GECOR 2017. • Community bin provided as per the provision of	   	DCP & CO-2 TWO WAY SIAMSE CONNECTION RISE OR DROP REDUCER COURT YARD HYDRANT VALVE	8 9 10 11 12
--	---	---	---


13		SPRINKLERED
----	---	--------------------

- * Tree plantation is provided as per the clause no. 17.2.4 and 17.2.5 of CQCOP 2017.
- * Pollution control system is provided as per the chapter no. 18 of CQCOP 2017.
- * Fire safety system is provided as per chapter.

- Fire Safety Provision Shall Be made As Per Fire prevention And life safety measures regulation-2018 and fire prevention and life safety measures regulation-2015
- Maintenance and upgradation of building is as per chapter no. 19 of CGOFR, 2017.

- Marginal space & column size shall have not less than capacity of 40NB (tonnes per square meter shall be provided as per chapter no. 14 of GOCR 2017 and fire prevention and fire safety act-2015).
- Fire Safety Provision Shall Be Provided As Per A.M.C. No.192 And Emergency Service Department Option Letter. No.192 Dtd : 08/09/2015.

NO. 1801/A-DIV. 21, S. 1, D.	
TDO, BPSP, AMC	

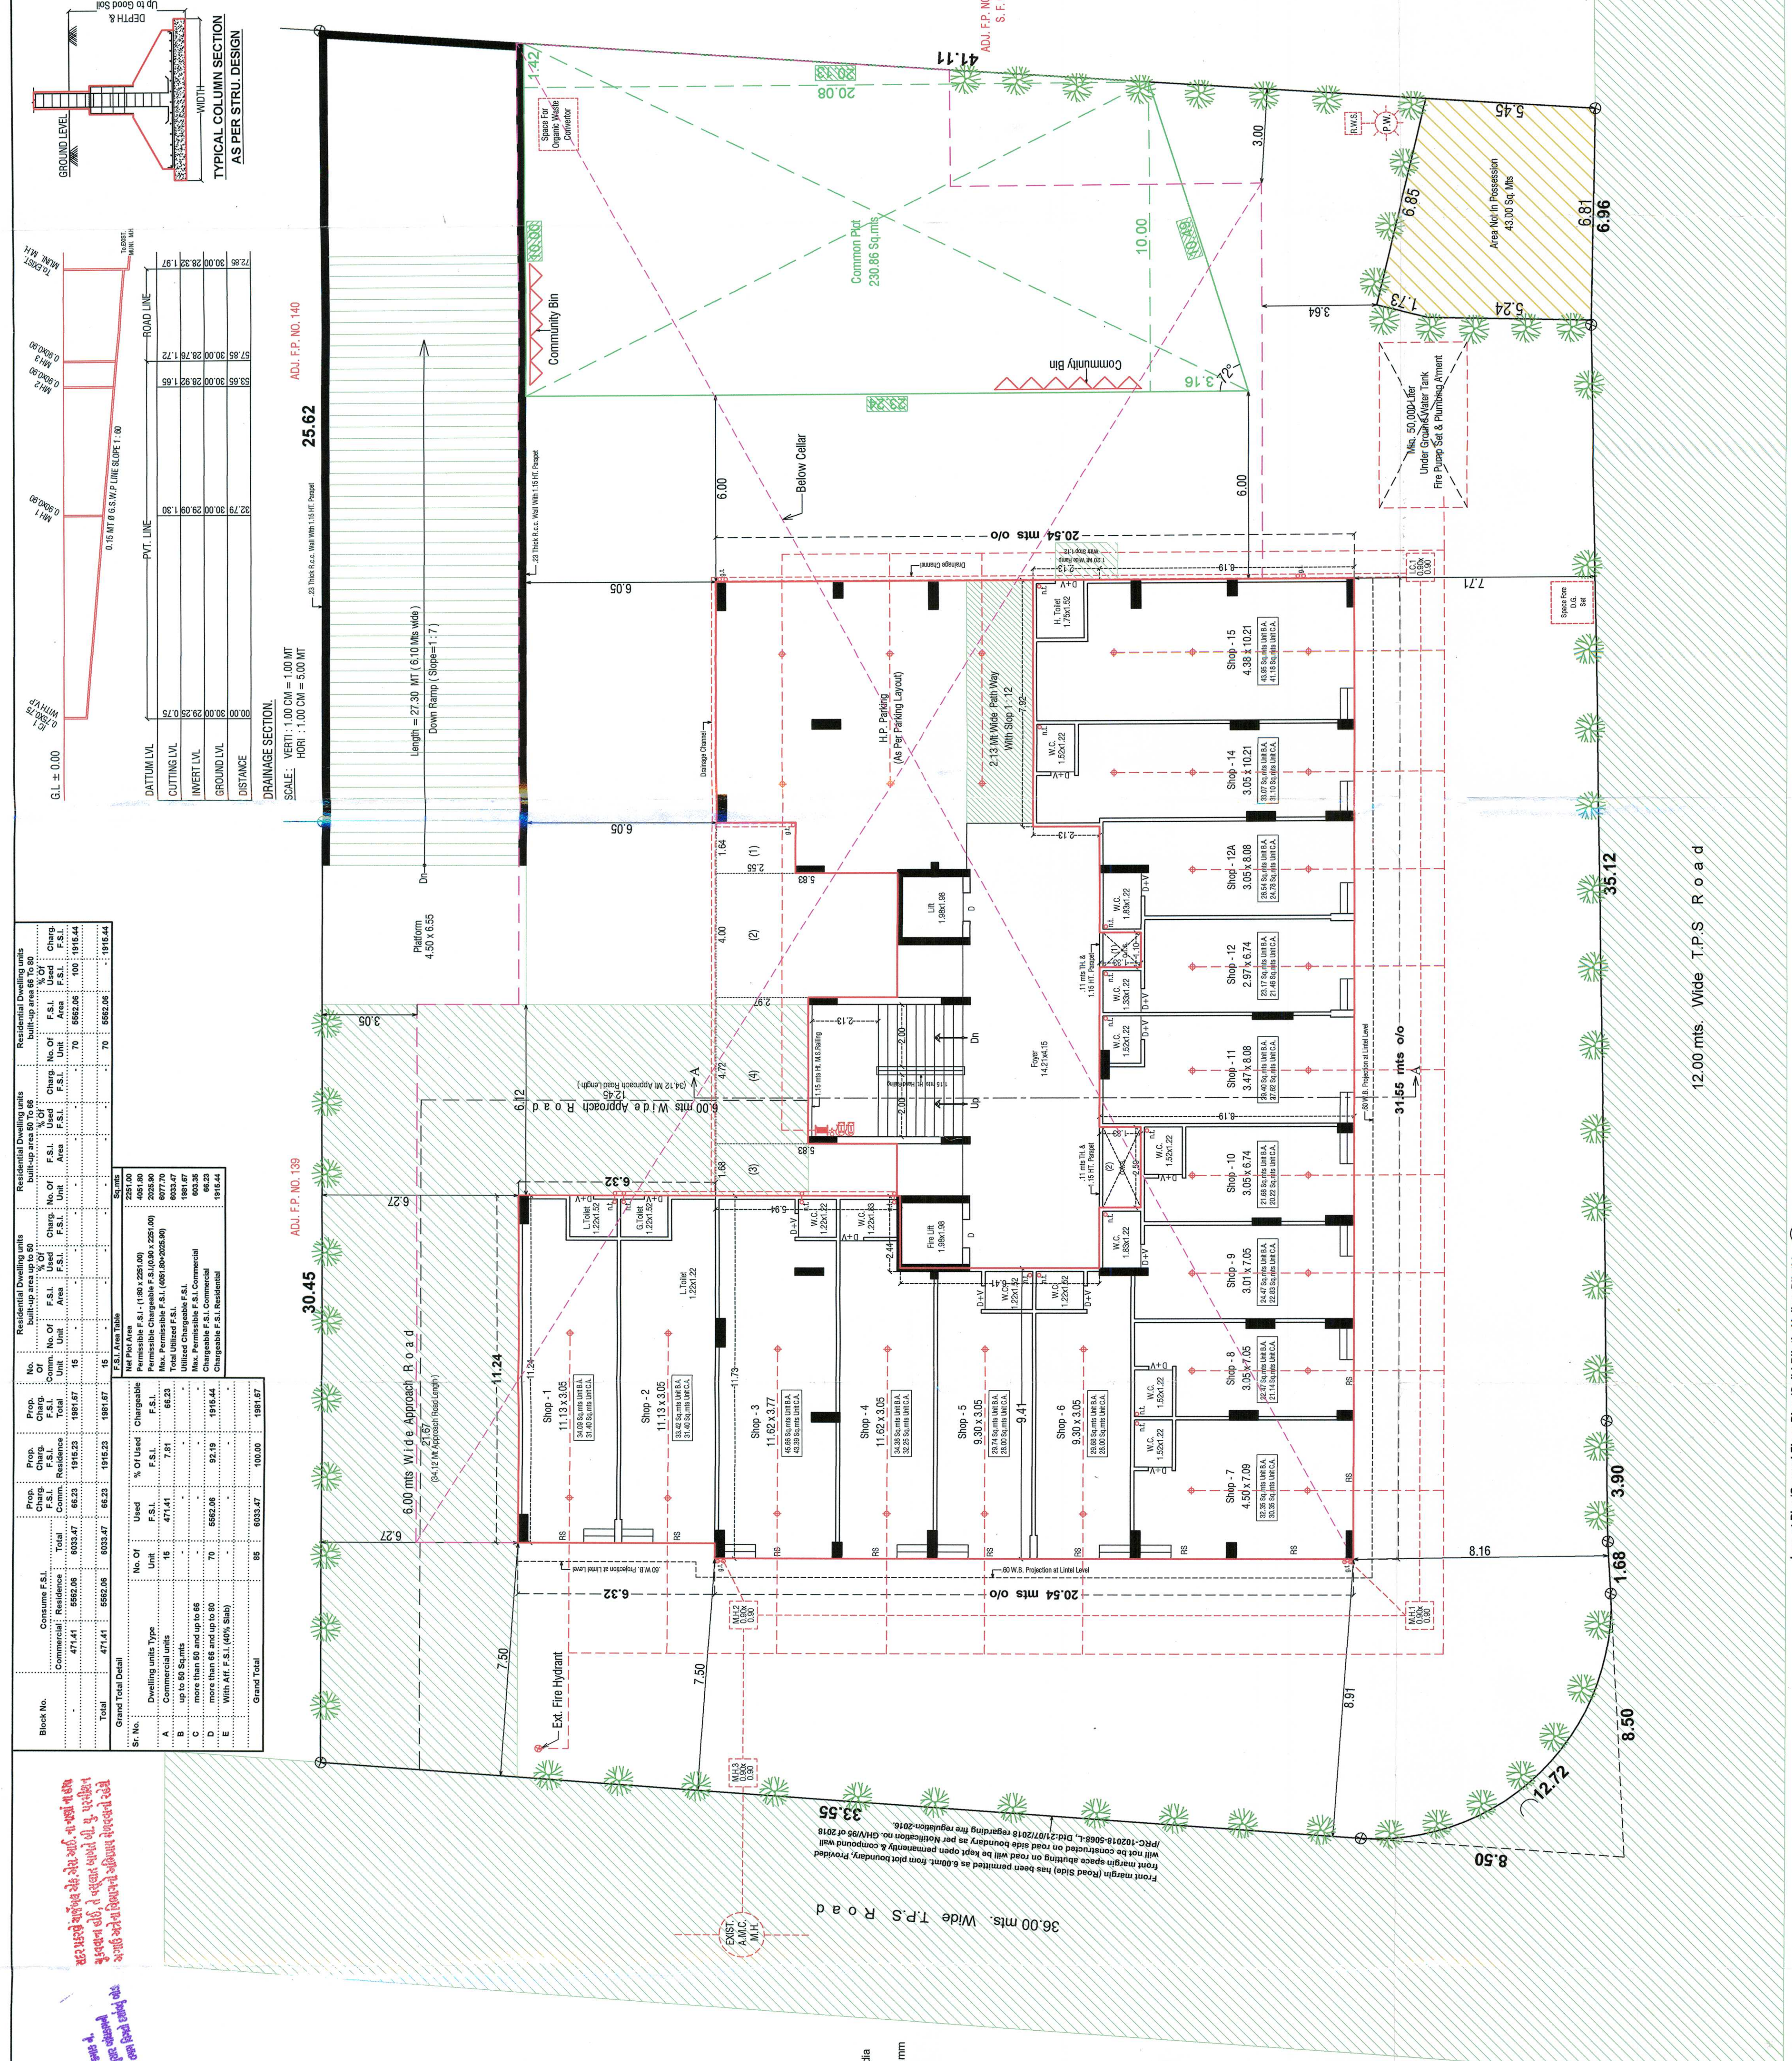

Ground Floor Unit Ballage Area Calculation For Community Bns.	
Shop No.	Size
1	9.13x22 = 201.06
2	9.91x16 = 158.56
3	9.91x16 = 158.56
4	11.73x39 = 456.87
5	11.73x39 = 456.87
6	9.91x16 = 158.56
7	4.86x7.11 = 34.56
8	5.16x7.11 = 36.69
9	1.64x25.61 = 41.99
10	2.06x23 = 47.38
11	3.16x28 = 88.48
12	3.06x28 = 85.68
13	3.06x28 = 85.68
14	3.16x33 = 105.28
15	3.16x33 = 105.28
112	3.16x33 = 105.28</

Block No.	Size	Area (in sq.m)
1	36x25	900
	36x25	900
2	36x25	900
	36x25	900
Key Plan
Scale: 1:1000 m.

Grid System:

Section	Area (m²)	Area (m²)	Area (m²)	Area (m²)	Area (m²)	Area (m²)	Area (m²)
1	1.5	1.5	1.5	1.5	1.5	1.5	1.5
2	1.5	1.5	1.5	1.5	1.5	1.5	1.5
3	1.5	1.5	1.5	1.5	1.5	1.5	1.5
4	1.5	1.5	1.5	1.5	1.5	1.5	1.5
5	1.5	1.5	1.5	1.5	1.5	1.5	1.5
6	1.5	1.5	1.5	1.5	1.5	1.5	1.5
7	1.5	1.5	1.5	1.5	1.5	1.5	1.5
8	1.5	1.5	1.5	1.5	1.5	1.5	1.5

Key Plan Details:

- Proposed Road (dashed line)
- Coastline (solid line)
- Landmarks: Lighthouse, Church, School, etc.
- Grid System: A-H, 1-8

Commercial Base Unit Build (Ground Floor Plan)		2.10	2.15	2.20	64.50
---	--	------	------	-------	-------	

Step - 6
Check
and
Sign

Step - 7
Check
and
Sign

Step - 8
Check
and
Sign

Commercial Shop Unit C-1
(Ground Floor Plan)

Built-up Area Calculation on Ground Floor	Sq.mts
Block : 31.55 x 20.54 x 1 = 648.04	719.08 Sq.mts
Less : 11.24 x 6.32 x 1 = 71.04	= 4.18
(1) 4.00x6.53x1 = 23.32	51.31
(3) 4.72x2.97x1 = 14.02	= 9.79
(1) 1.85x6.53x1 = 12.11	
Net Built-up Area on 1st Floor = 667.77 Sq.mts	
Built-up/F.S.I. Area Calculation on Gr. Fl.(Solid Plinth)	Sq.mts
Block : 31.55 x 8.19 x 1 = 258.40	478.31 Sq.mts
Less : 7.92 x 2.13 x 1 = 16.87	
9.41 x 6.41 x 1 = 60.32	
11.73 x 5.94 x 1 = 69.68	
11.24 x 6.32 x 1 = 71.04	
Less : (1) 1.10x1.33x1 = 1.46	4.90
(2) 2.59x1.33x1 = 3.45	
Net B. A./F.S.I. on Gr. Fl. (S.P.) = 471.41 Sq.mts	
Built-up Area Calculation on Gr. Fl.(Hollow Plinth)	Sq.mts
Block : 31.55 x 20.54 x 1 = 648.04	719.08 Sq.mts
Less : 11.24 x 6.32 x 1 = 71.04	
(1) 4.00x6.53x1 = 23.32	51.31
(3) 4.72x2.97x1 = 14.02	= 9.79
(1) 1.85x6.53x1 = 12.11	
Net Built-up Area on Hollow Plinth = 667.77 Sq.mts	
Built-up Area on Gr. Fl. (Solid Plinth) = 471.41	
Net Built-up Area on Hollow Plinth = 196.36	
Total Built-up Area	863.13 Sq.mts

[illegible]

Total F.S. Used		Chargeable F.S.		1981-87		0000-74	
Unit Area Table				Sq.mts		Floor Area	
Use				EQ.Tenament		Resi.	
Floor				Comm.		-	
1st Cellar				Parking		-	
Gr. FL				Shop+Parking		471.41	
1st FL				Resi.		397.29	
2nd FL				Resi.		05	
3rd FL				Resi.		05	
4th FL				Resi.		05	
5th FL				Resi.		05	
6th FL				Resi.		05	
7th FL				Resi.		05	
8th FL				Resi.		05	
9th FL				Resi.		05	
10th FL				Resi.		05	
11th FL				Resi.		05	
12th FL				Resi.		05	
Total				5562.05		471.41	

[illegible]

Common Plot Calculation	
$10.00 \times 20.08 \times 12$	= 200.80
$1.42 \times 20.08 \times 12$	= 14.28
$10.00 \times 3.16 \times 12$	= 15.80
Common Plot Area Provide	= 230.86 Sqmts

Reference Letter No :-
 T.P.O. (Alarm No :- 1 Ahmedabad)
 Letter No :- D.T.P.S. / 495(Shila-Ambli)
 Case No. - 140 / 3754 , Date - 29 / 03 / 2019

Residential Affordable Project	Layout Plan / Ground Floor Plan	Sheet No. : 1 / 5
an Showing Prop. Residence+Commercial Building (Affordable) On R. Survey No. 873, O.P. no. 143, P. No. 143, Draft T. P. No. 405 (Shilaj-Ambli), Village - Shilaj, Taluka : Chatlodiya, District : Ahmedabad.		
scale : 1:100 CM = 1.00 mts		
se - Resi.+Comm. [Residential Affordable Housing] one : General Agriculture - A1 (Overlay Zone RAH)	Sq.mts	Sq.mts
Plot Area Of F.P. No. 143 [As Per T.P.O.] Area not in Possession Plot Area Of F.P. No. 143 Required Common Plot @ 10% (2394.00x0.10) Provide Common Plot	2294.00 43.00 2294.40 239.86	Sq.mts
Built-up Area Table Plot Area Of F.P. No. 143 Permissible F.S.I. - (130.0 x 2251.00) Permissible Chargeable F.S.I.(0.90 x 2251.00)	2251.00 4051.80 2025.90	Sq.mts

007.7/0 6033.47 1981.87	007.7/0 6033.47 1981.87	Max. Permissible F.S.I. (4051.80-2025.90) Total Utilized F.S.I. Utilized Chargeable F.S.I. (4051.80 - 6033.47)	GANDHI REALTY Pvt. Ltd. PARTNERS	1981.87	W/owner
007.7/0 6033.47 1981.87	007.7/0 6033.47 1981.87	Max. Permissible F.S.I. (4051.80-2025.90) Total Utilized F.S.I. Utilized Chargeable F.S.I. (4051.80 - 6033.47)	GANDHI REALTY Pvt. Ltd. PARTNERS	1981.87	W/owner

ENGINEER	 VIJAY A. MEHTA CLERK OF WORKS GRADE 9 BMC HO. CH. CH. ME. APARTMENT- SHASTRINAGAR, MARAIPURA, AHMEDABAD - 380013	ST. ENGINEER  P. V. B. C. N. DEVELOPERS 4, Kushiikam Society, New Vadaj, Ahmedabad-13, Lic.No.-DEV-1182222222
S.O.W.		DEVELOPER

[illegible][illegible]

