




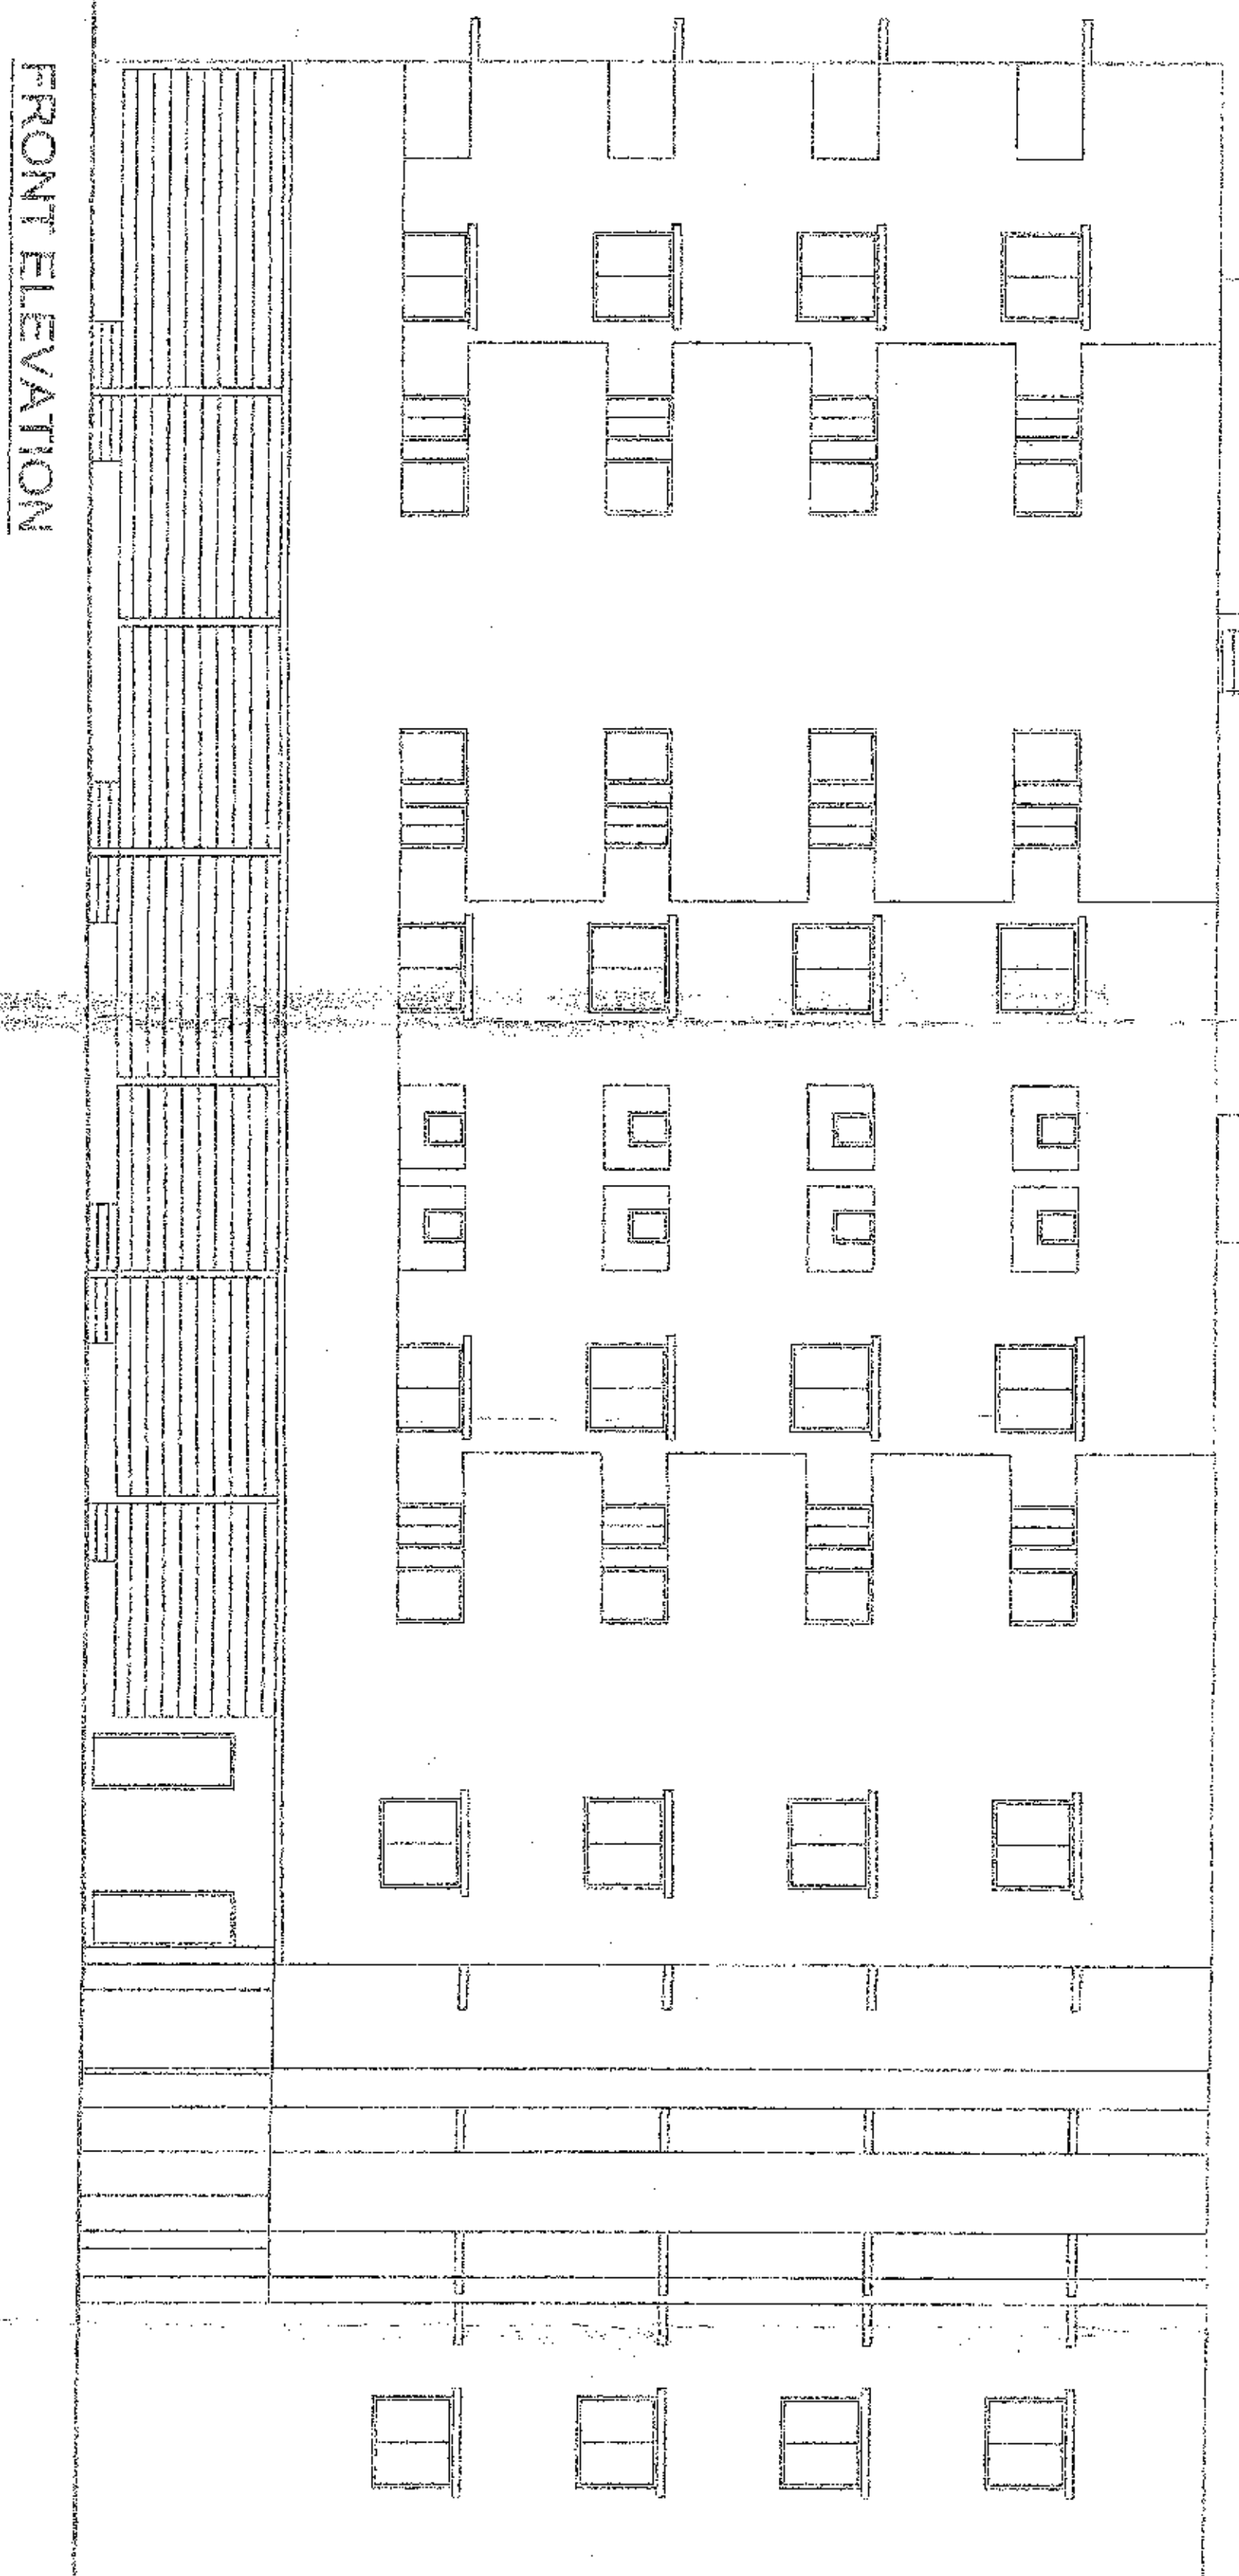

FRONT ELEVATION

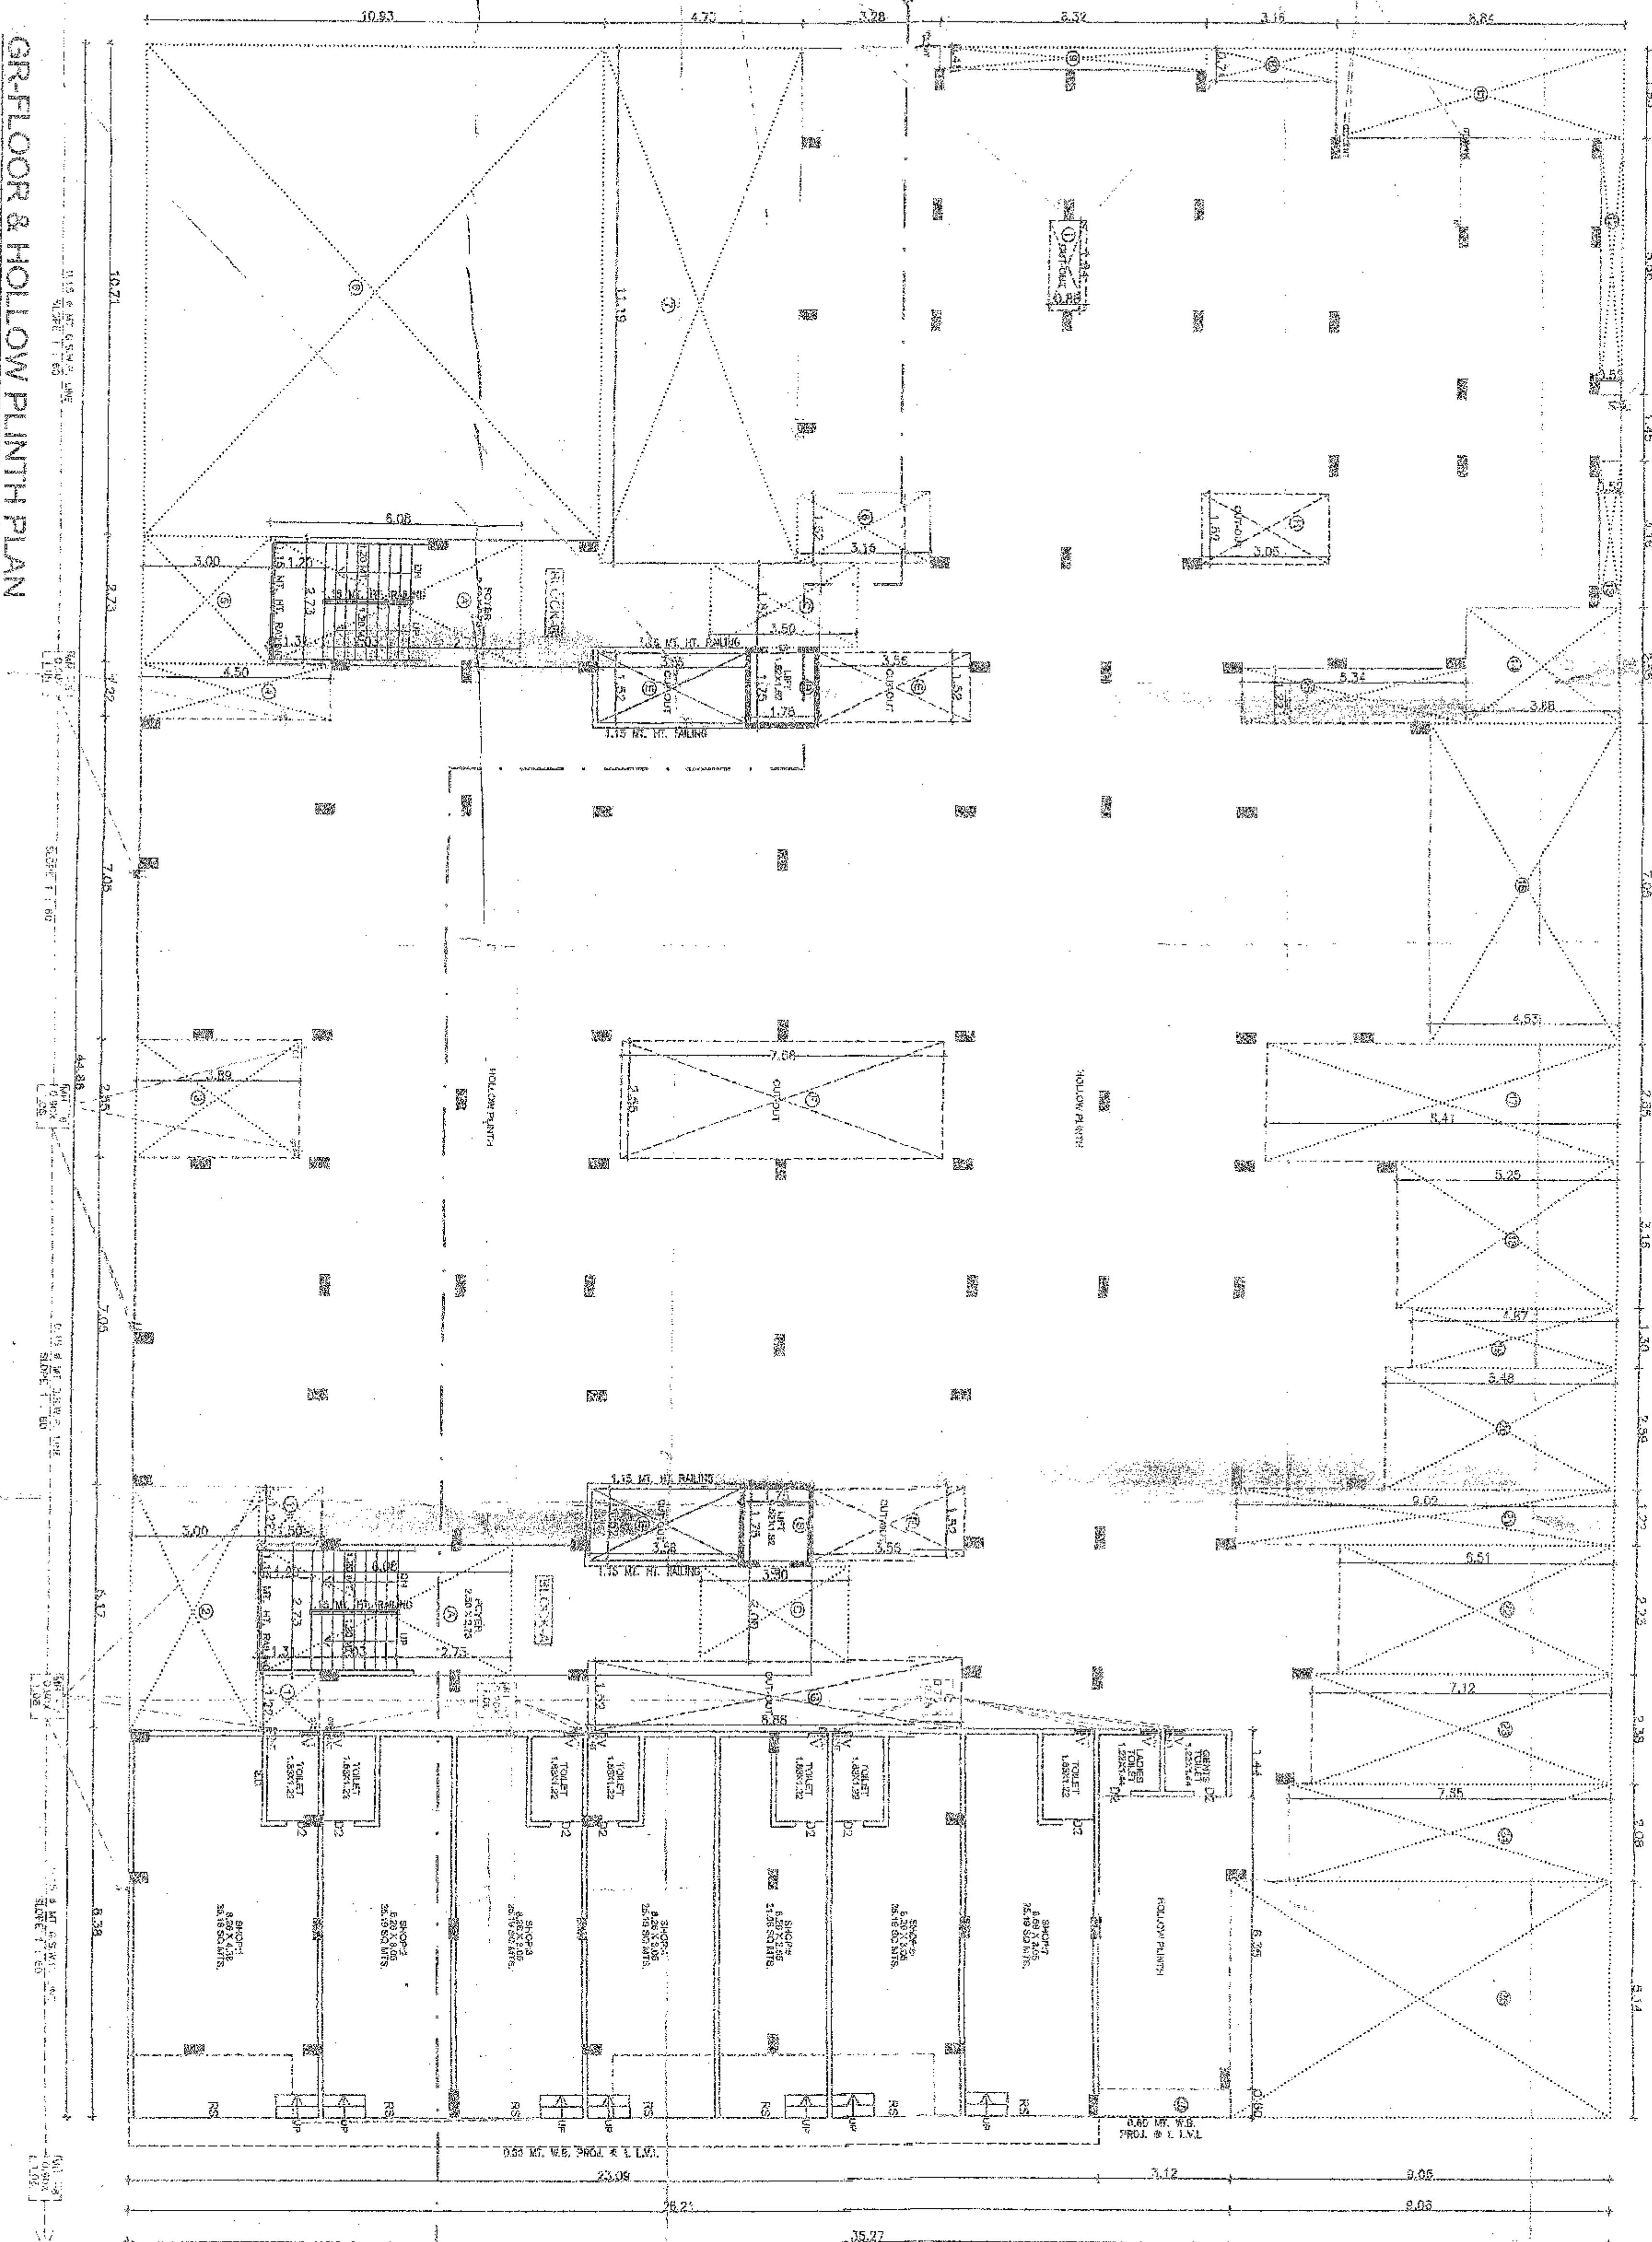

GR-FLOOR & HOLLOW PLINTH PLAN

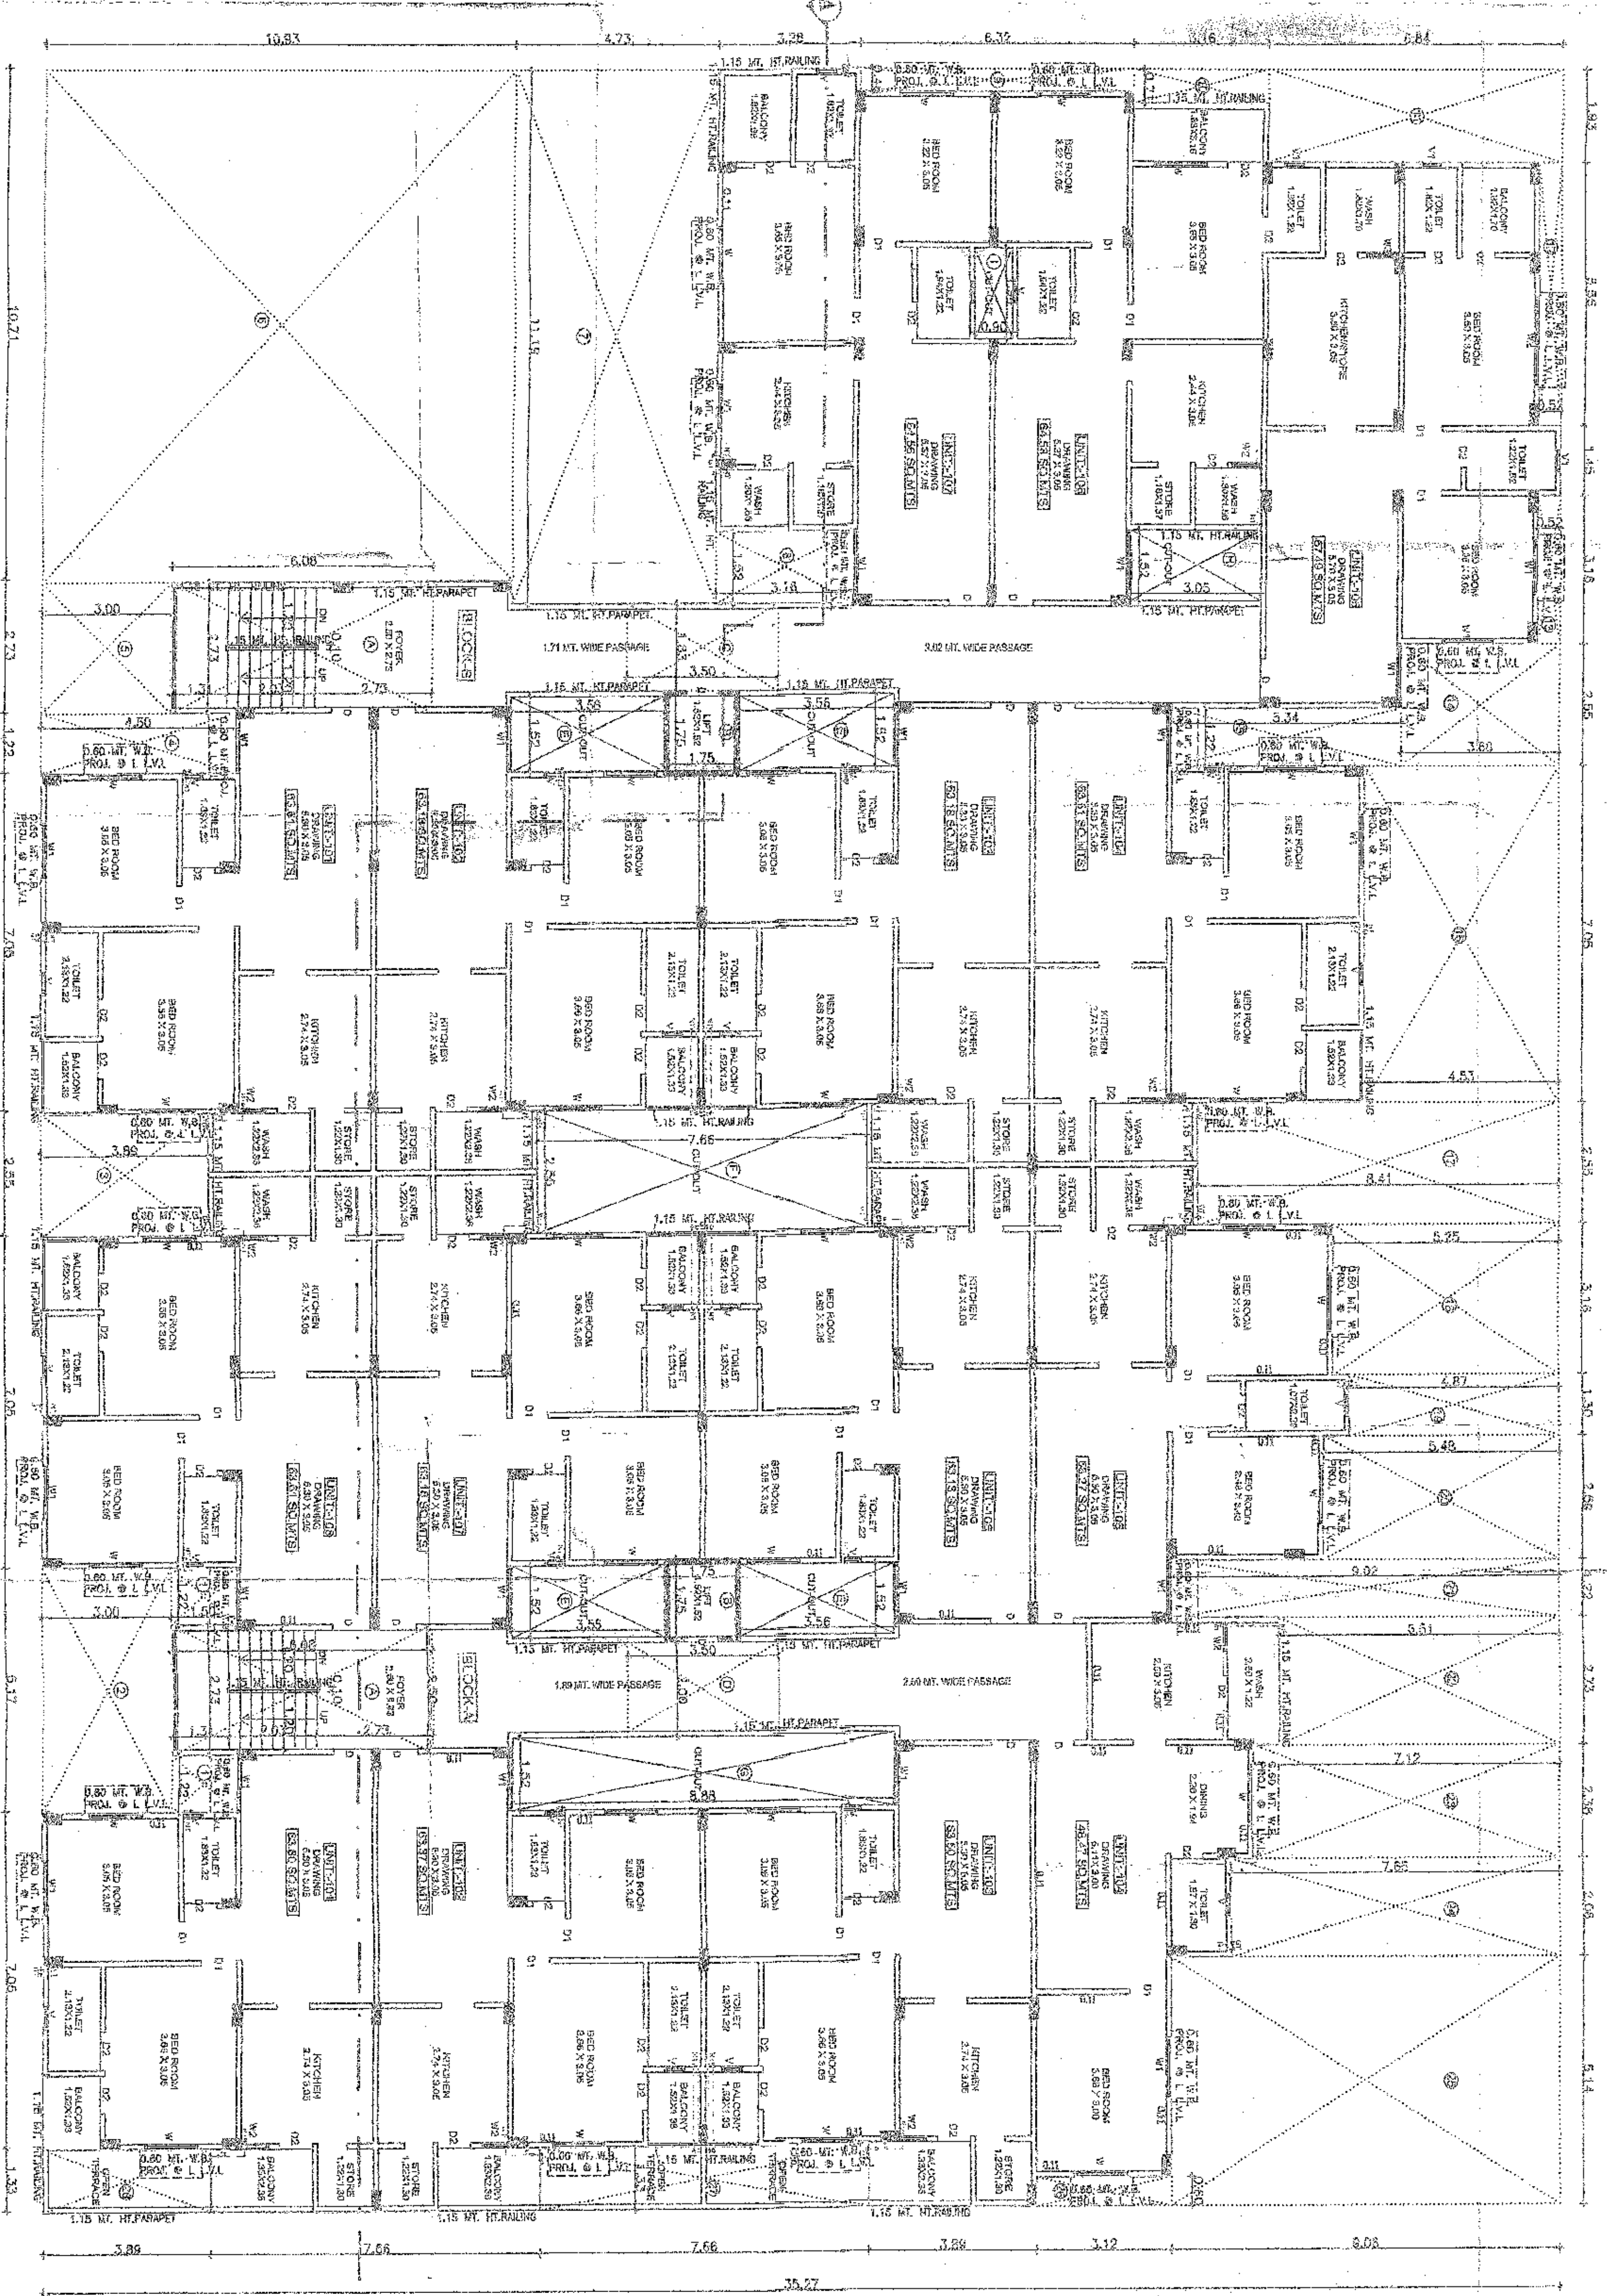

FIRST FLOOR PLAN

[illegible]

POLYMER FACTORS TO BE USED IN FLAME CALCULATION		FUEL FACTORS TO BE USED IN FLAME CALCULATION	
TOTAL = 11199.83		TOTAL = 11199.83	
1	2.152	1	2.152
2	4.573	2	4.573
3	5.584	3	5.584
4	5.104	4	5.104
5	5.104	5	5.104
6	2.071	6	2.071
7	2.071	7	2.071
8	11.199	8	11.199
9	4.728	9	4.728
10	1.025	10	1.025
11	6.271	11	6.271
12	2.164	12	2.164
13	2.24	13	2.24
14	5.584	14	5.584
15	5.584	15	5.584
16	5.584	16	5.584
89	5.584	89	5.584

GR-16 GOLF AREA		CASHIER	
NOVEMBER 1956		NOVEMBER 1956	
TOTAL = 1428.25		TOTAL = 1428.25	
1.	5.175	3.00 X	1.175
2.	5.175	3.00 X	1.175
TOTAL = 1428.25		TOTAL = 1428.25	

PLAN SHOWING PROPOSED/EXISTING BUILDING ON S.P. NO. 527, PLOT NO. 8, PHASE II, (NARADODA) VILLAGE, NARADODA TAL. CHITTOUR DIST.		DATE: 02/07/2018	
Scale: 1" = 10' to 160'		USE: RESIDENCE -	
BUILT UP AREA: 1602.00		AREA IN SQUARE	
FLOOR	AREA	FLOOR	AREA
FLOOR B.A. OF SECOND FLOOR (GROUND FLOOR)	1602.00	FLOOR B.A. OF SECOND FLOOR	1602.00
FLOOR B.A. OF SECOND FLOOR (GROUND FLOOR - TOTAL FLOOR)	1602.00	FLOOR B.A. OF SECOND FLOOR	1602.00
FLOOR B.A. OF SECOND FLOOR	1602.00	FLOOR B.A. OF SECOND FLOOR	1602.00
FLOOR B.A. OF SECOND FLOOR	1602.00	FLOOR B.A. OF SECOND FLOOR	1602.00
3955 S.E. BART. E. N. OF TYPICAL FLOOD ST. 100' W. OF 1039

NET S.A. AREA ON CR.FLOOR	M 1126.23
LESS S.A. COMA.AREA ON CR.FLOOR	- 187.30
NET S.A. AREA ON HF	= 937.31
377.31 Sqr. Ft. Hollow Floor	

[illegible]

COLOUR NOTES :		R.C.C. STAIR DETAILS :	
PLT. BOUNDARY		RESIDENCE	
PROP. WORK	1.20 WIDTH		
PROP. DRAINAGE	0.25 THICK		
ROAD	0.15 RISER		

OWNER	C.O.
-------	------

after (last) 22.04.2004
 H. C. B. 22.04.2004
 22.04.2004
 22.04.2004

LEAV DAVE
 CIVIL ENGINEER
 RANIT 10 036063117
 10010 10 036063117
 C20. 10010 10 036063117
 10010 10 036063117
 10010 10 036063117

MAY DAVE
 CIVIL ENGINEER
 1000 N. 10TH AVE. 2ND FL.
 MINNEAPOLIS, MN 55403

100, SOUTH WEST PASADENA, CALIF.
 91106-1000
 626-791-1111
 626-791-1112
[illegible]

39. Inquirer: Asst. To Mayor E. R. Lusk
 (City Clerk) By 100 North
 By Wagon St. Mary's
 By Wagon St. Mary's

