


PROPOSED BUILDING PLAN FOR RESIDENCE FLATS FOR
R.S. NO 193, AT VILLAGE-VADARSAR, VADODARA.



SECOND FLOOR PLAN (TOWER - A)

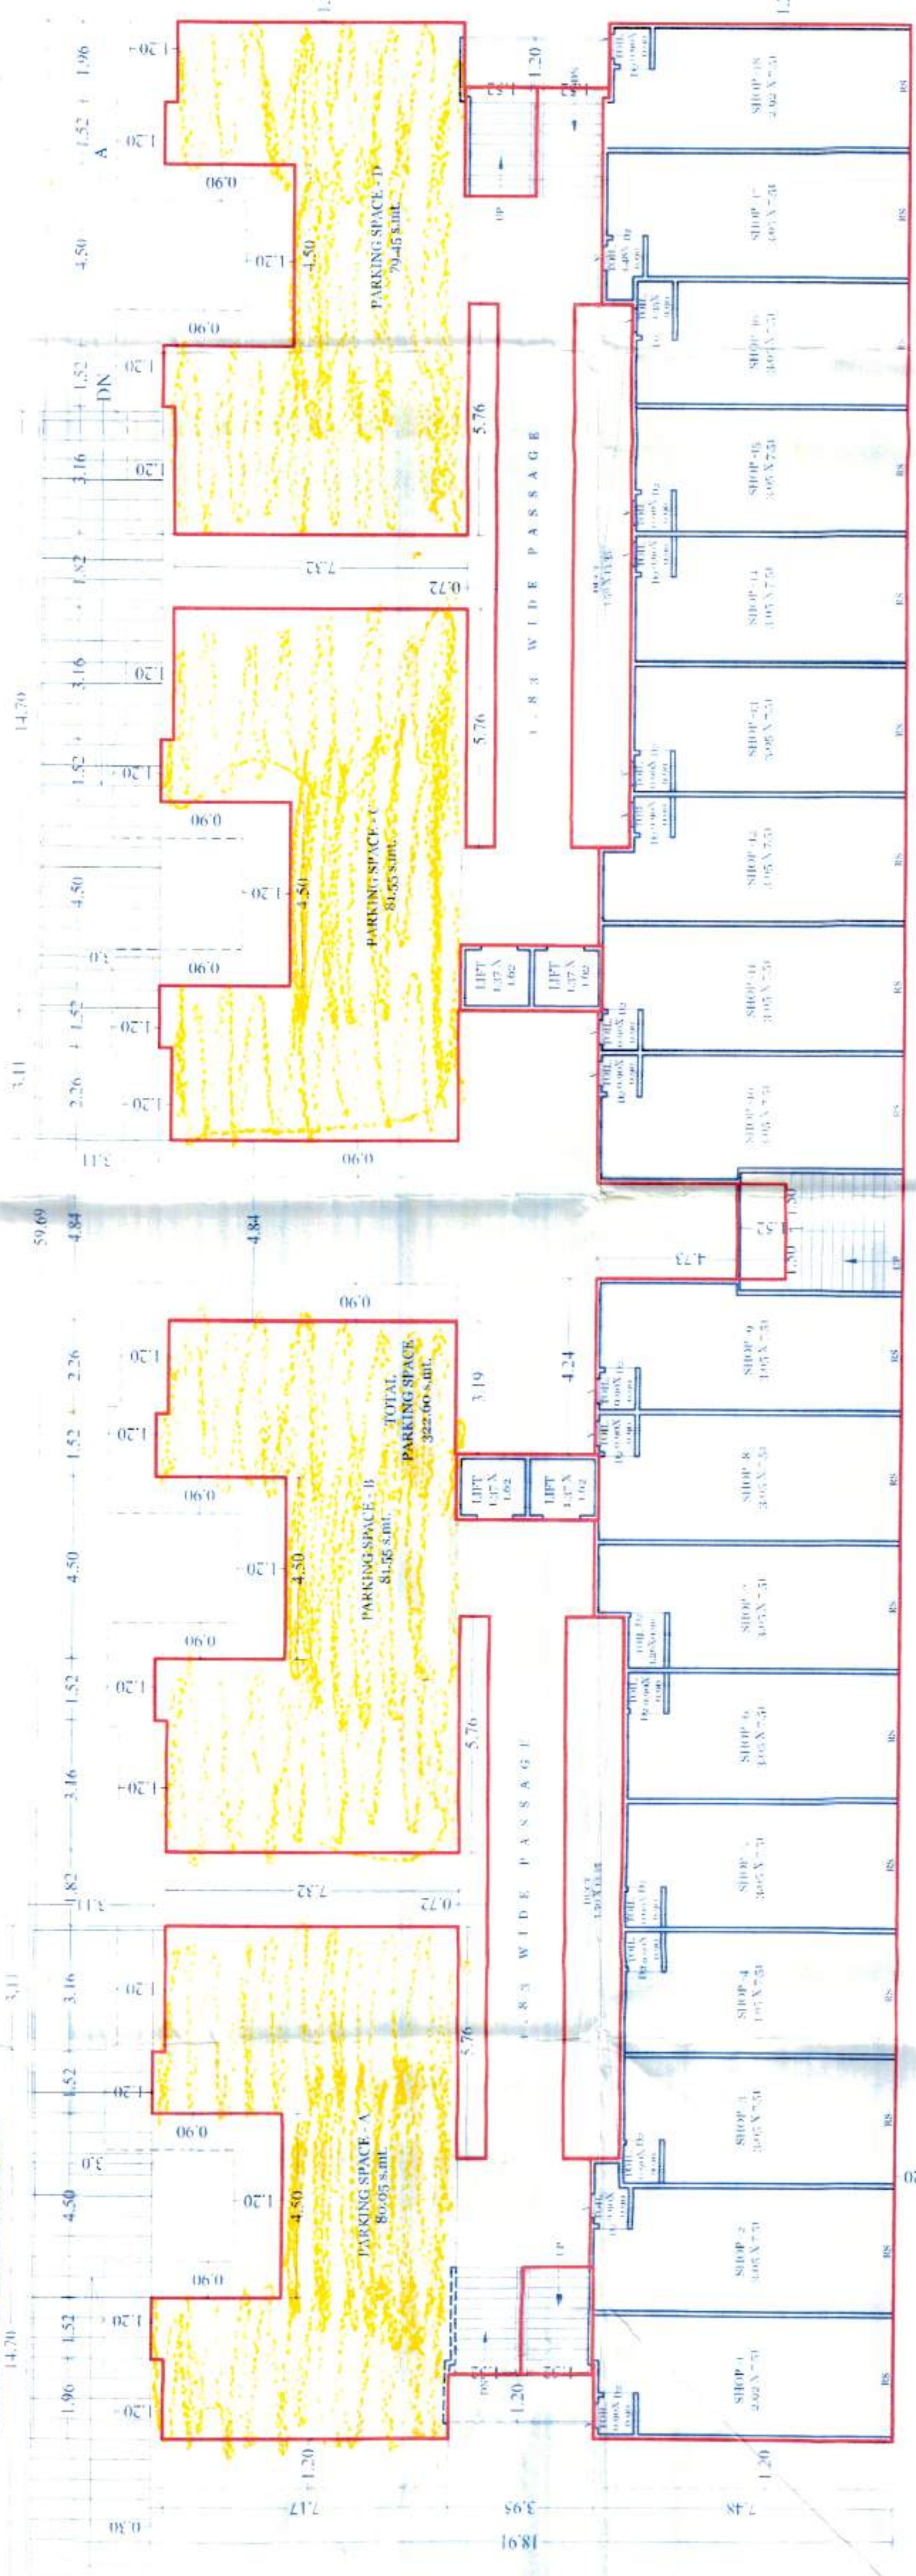

GROUND FLOOR PLAN (TOWER - A)

GROUND FLOOR PLAN (TOWER - A)

R.S. NO 193, AT VILLAGE:-VADSAR, VADODARA.

2/3


Approved/Checked by: **Manoj Sheth**
Date: **25/01/2022**
Drawn by: **Manoj Sheth**
Date: **25/01/2022**
Project Name: **Proposed Building Plan for Residence Flats for R.S. No. 193, at Village:-Vadsar, Vadodara.**
Client: **Manoj Sheth**
Location: **Vadodara**

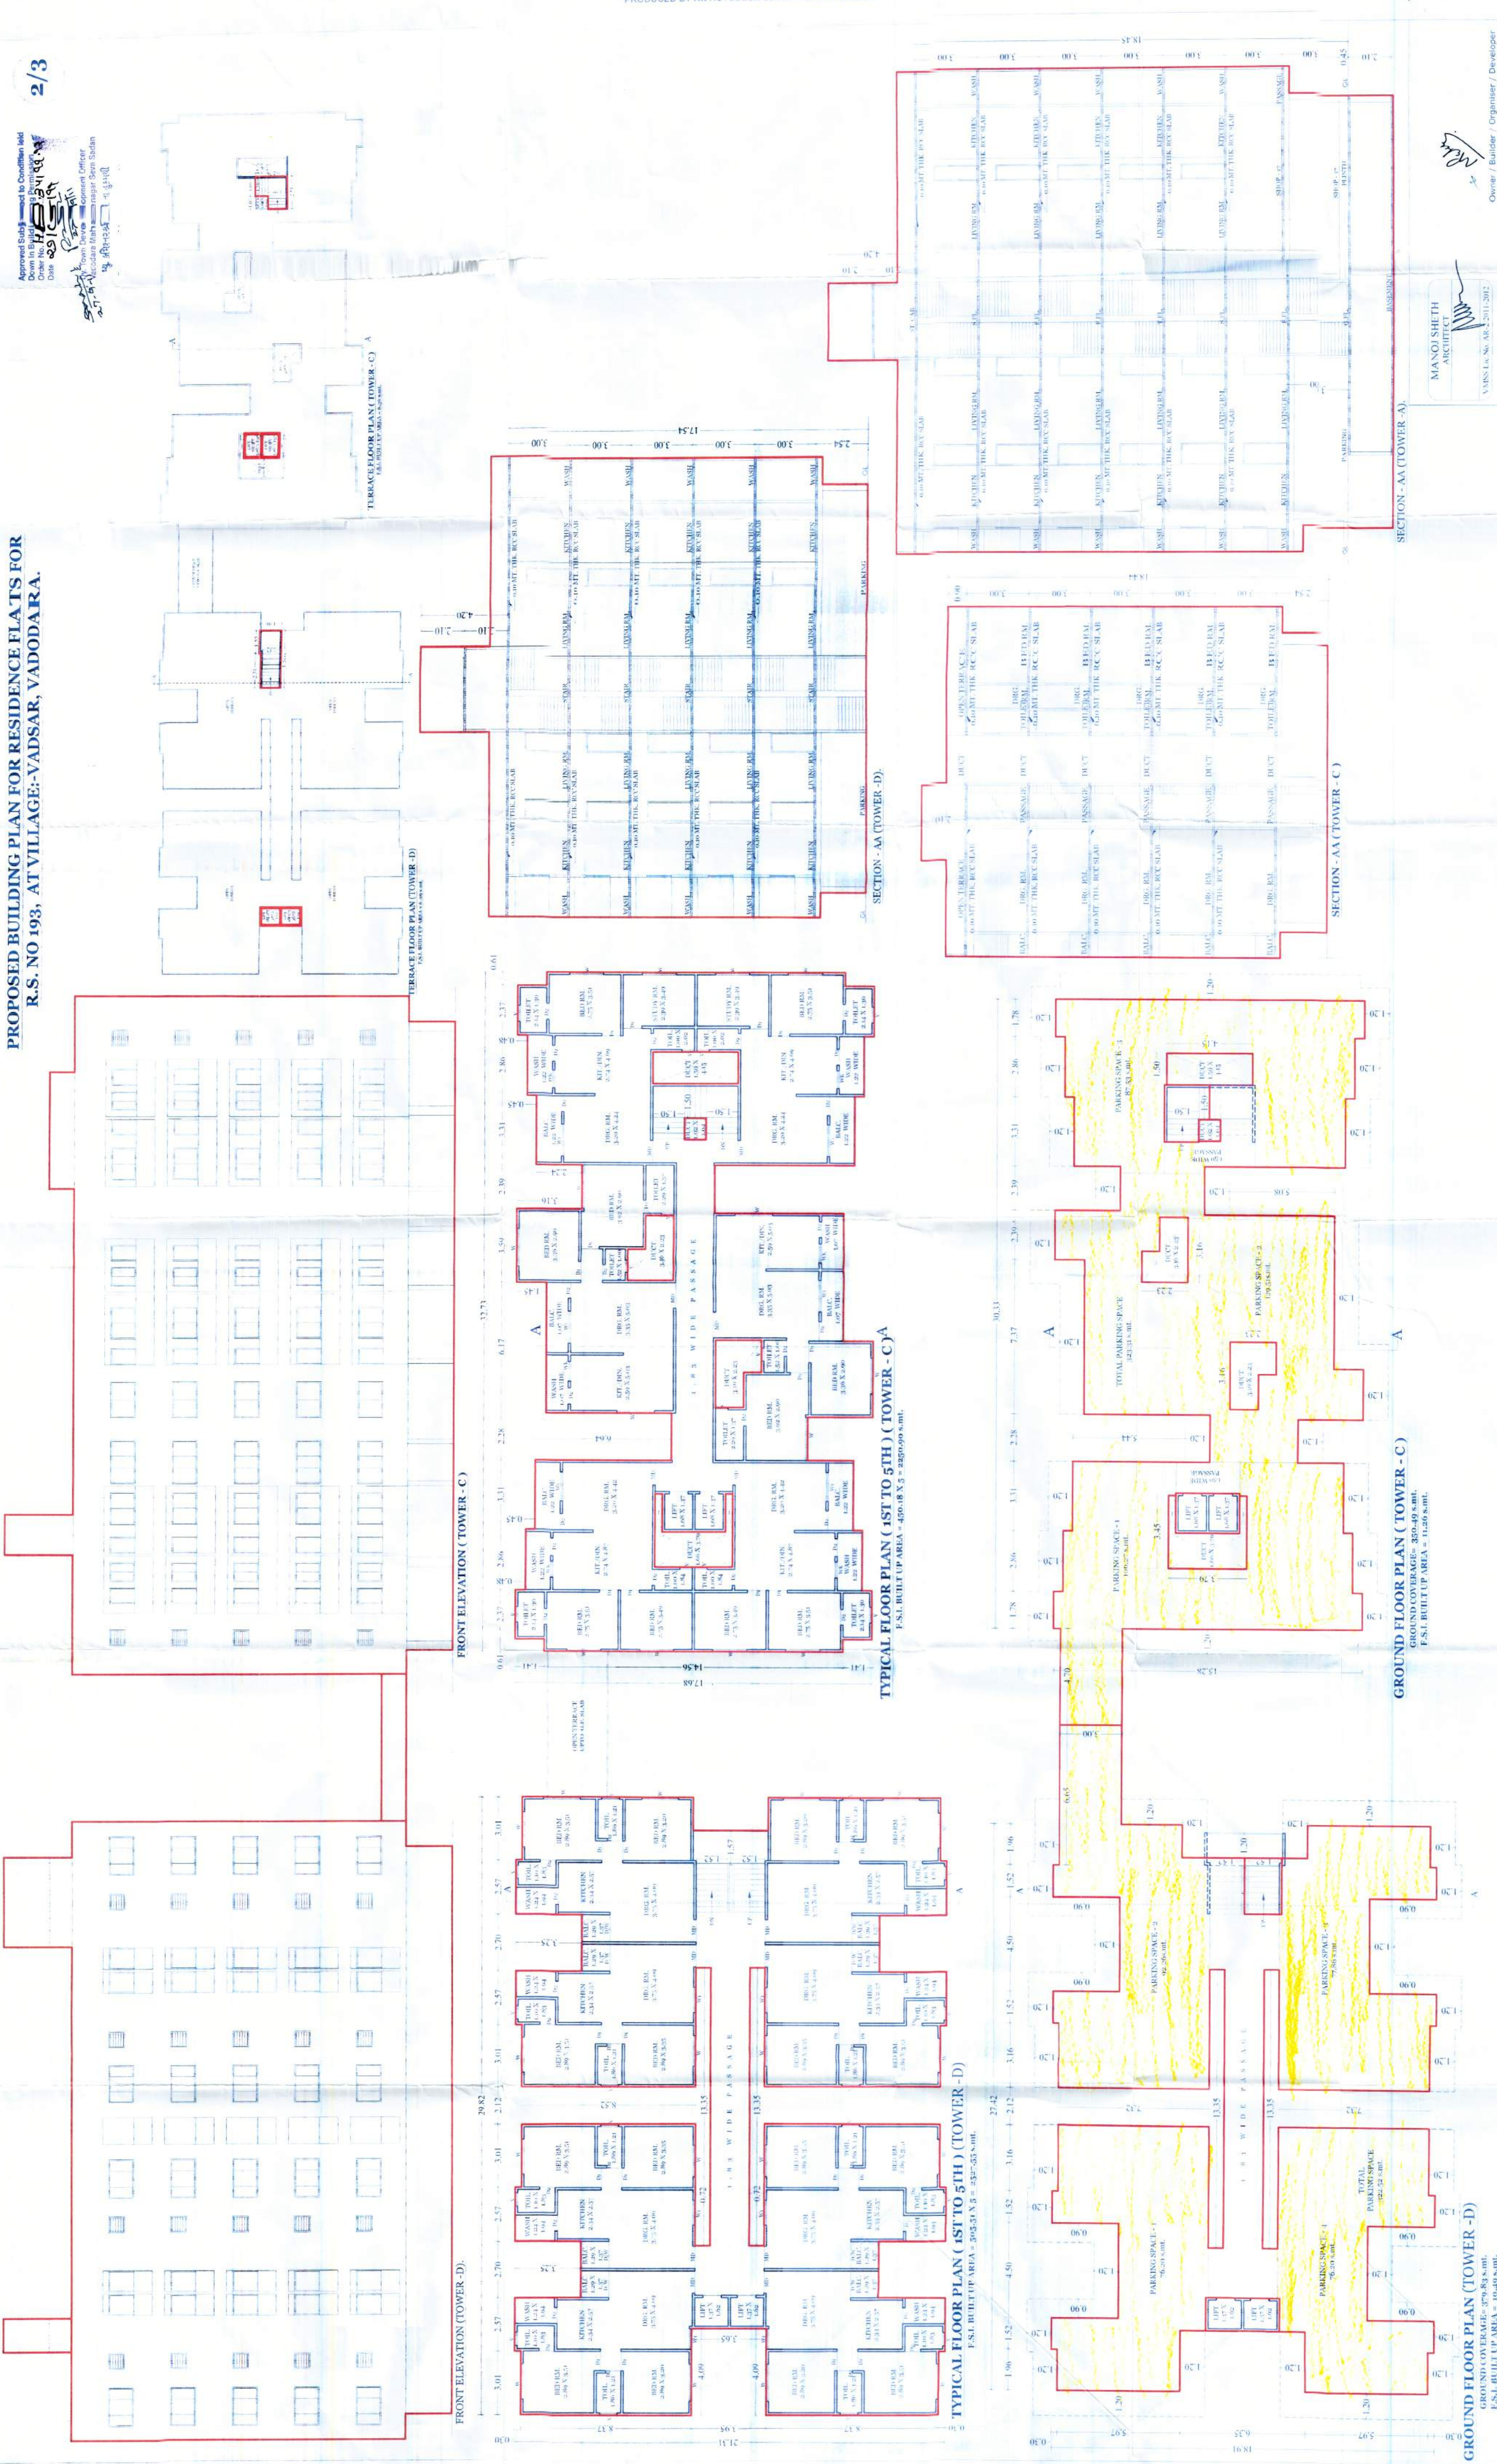

**PROPOSED BUILDING PLAN FOR RESIDENCE FLATS FOR
R.S. NO 193, AT VILLAGE:-VADSAR, VADODARA.**




KEY PLAN
SCALE = 1.00 CM. = 38.40 MT

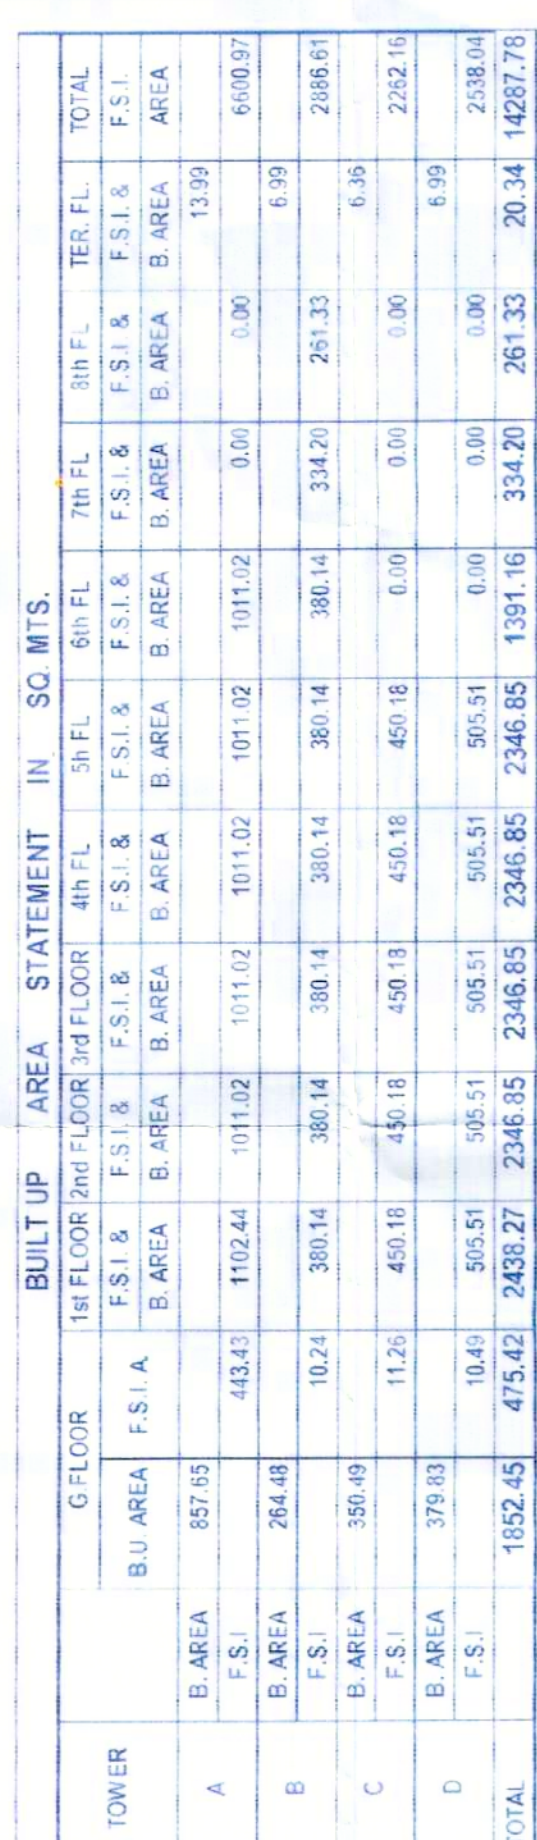


TERRACE FLOOR PLAN (TOWER - B)



TERRACE FLOOR PLAN (TOWER - A)
F.S.I. BUILT UP AREA = 13.99 s.mt.

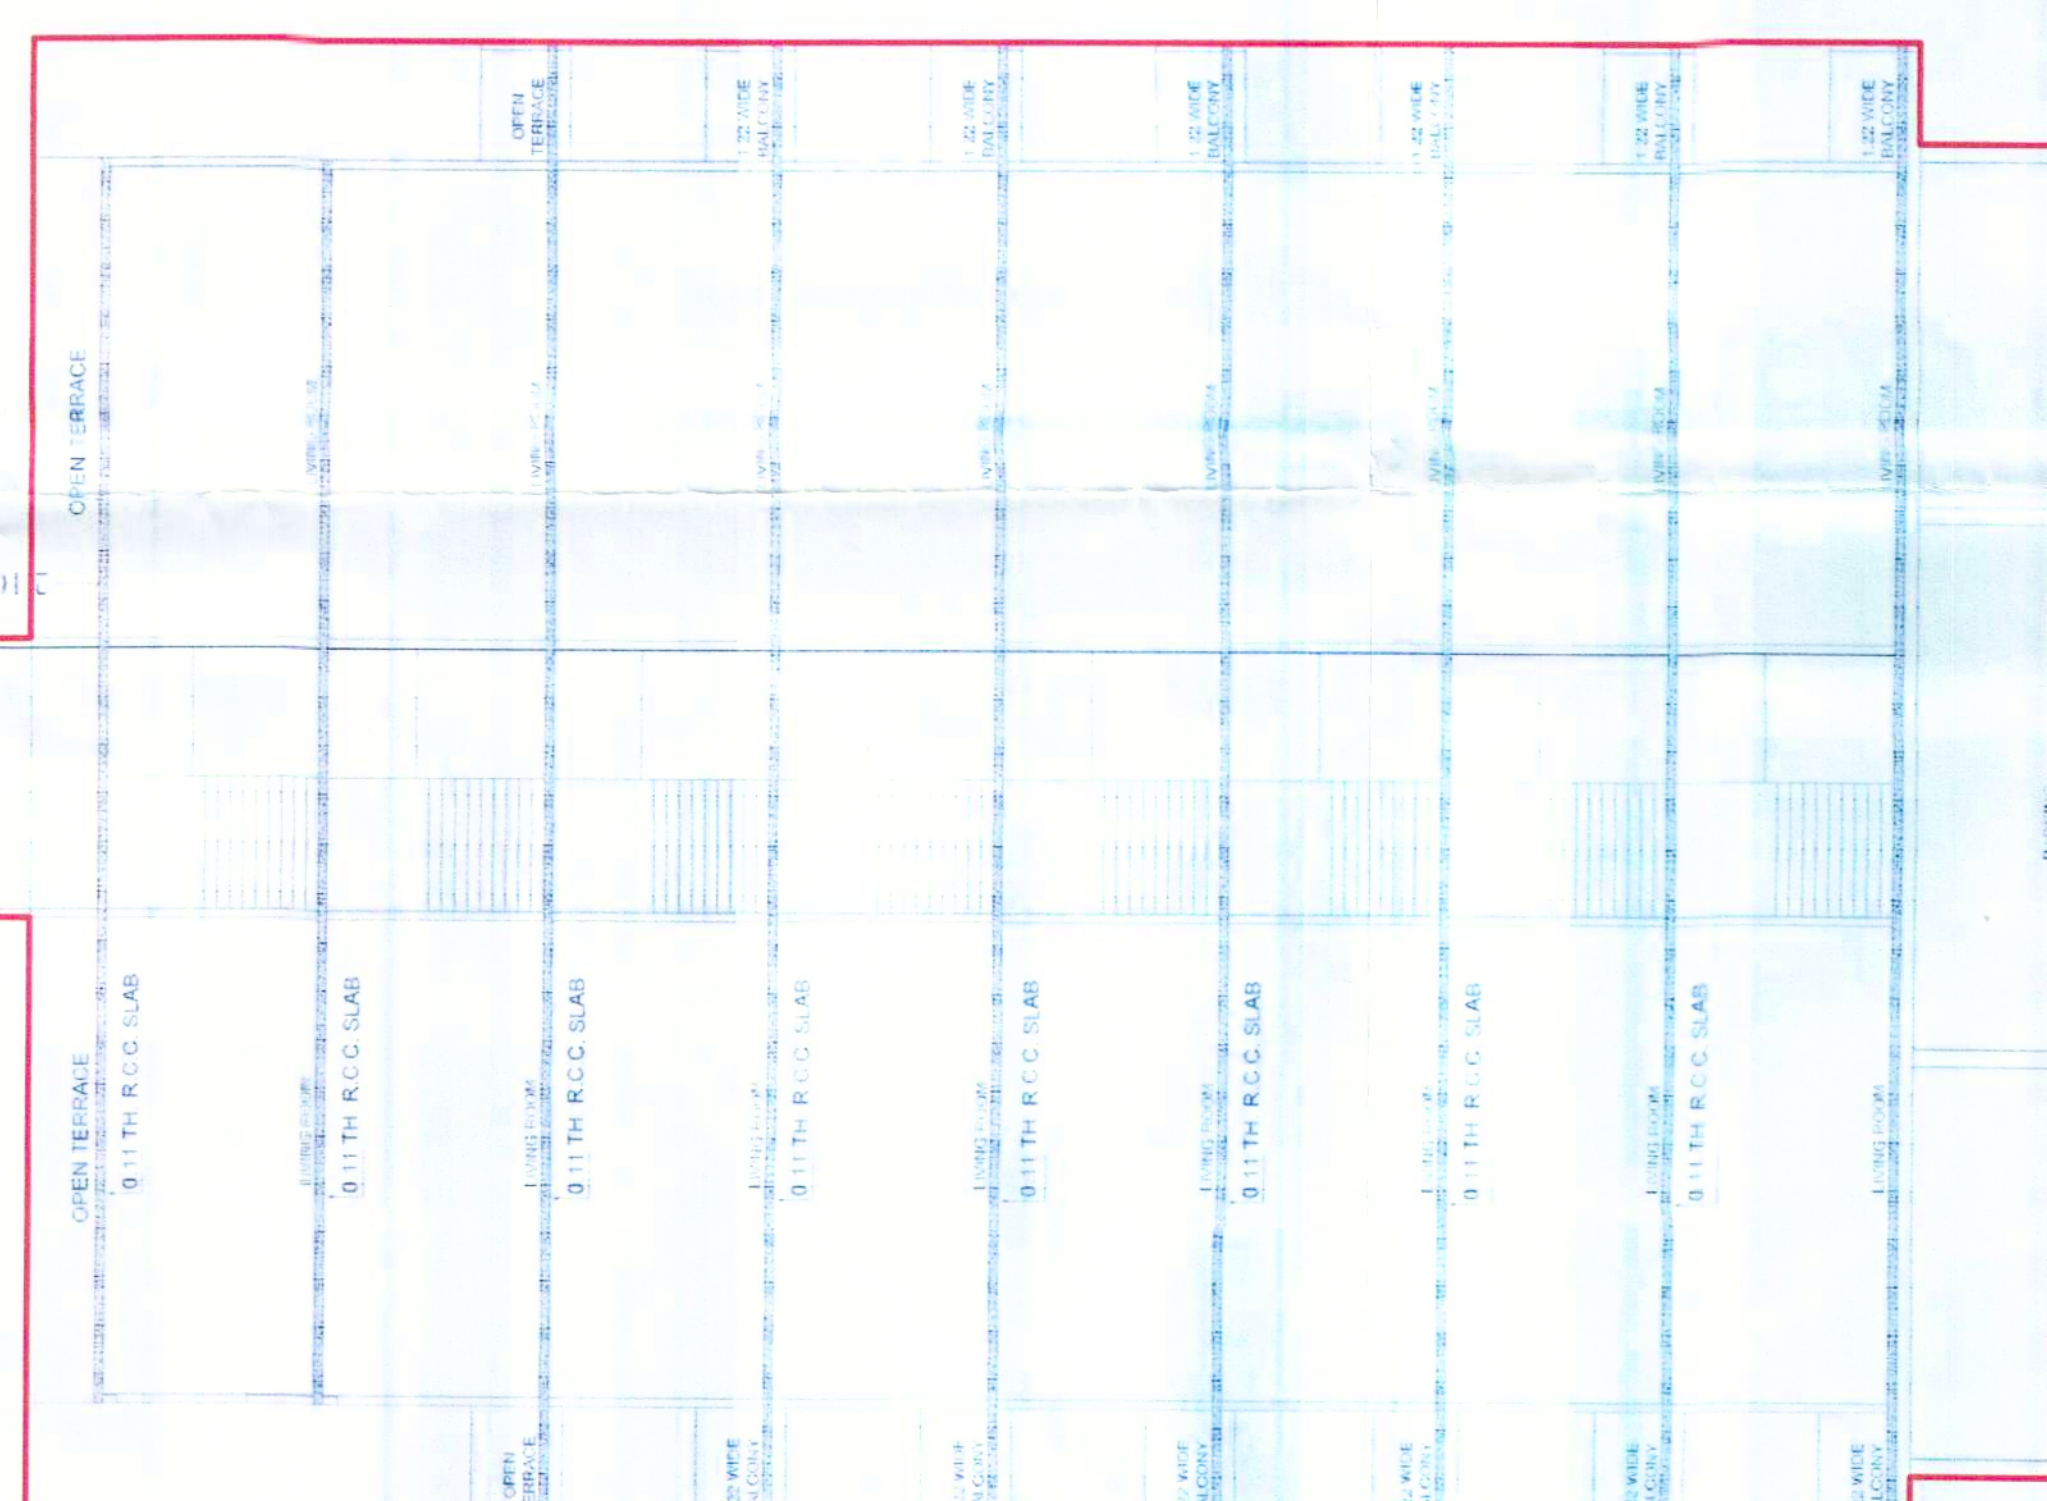


SECTION = A-A (TOWER = B)

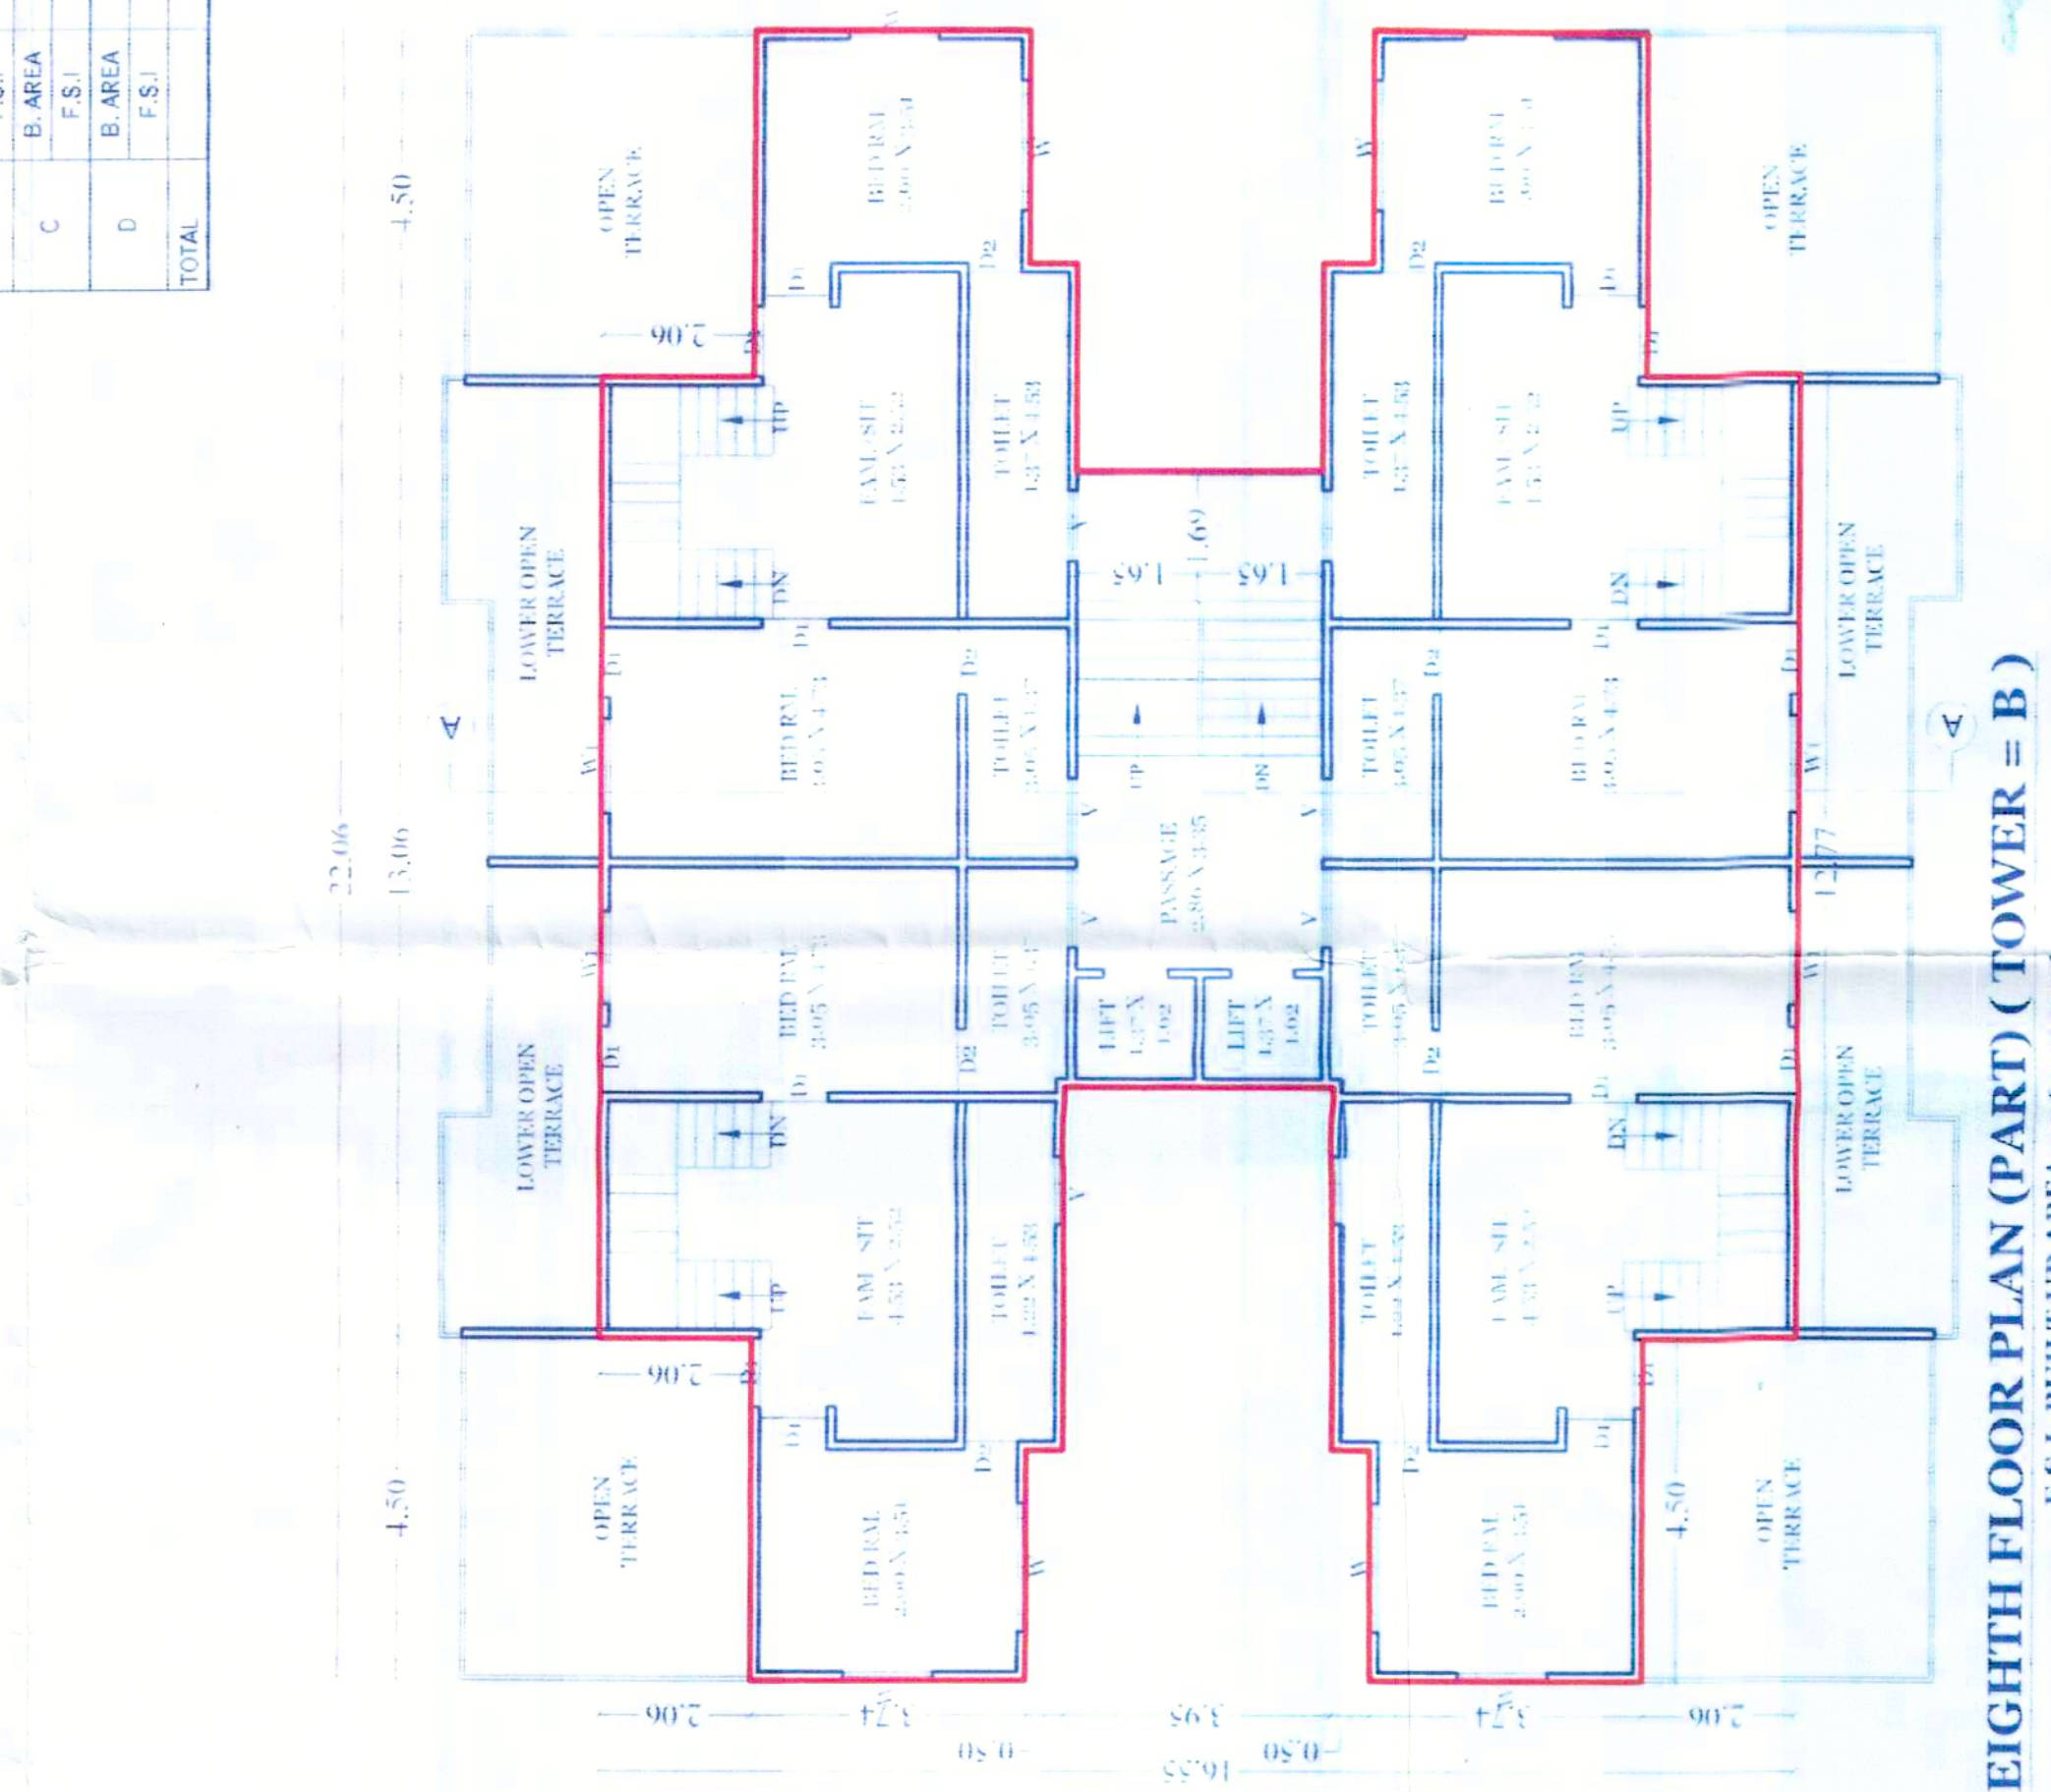

EIGHTH FLOOR PLAN (PART) (TOWER = B)



TYPICAL FLOOR PLAN (1ST TO 6TH) (TOWER = B)

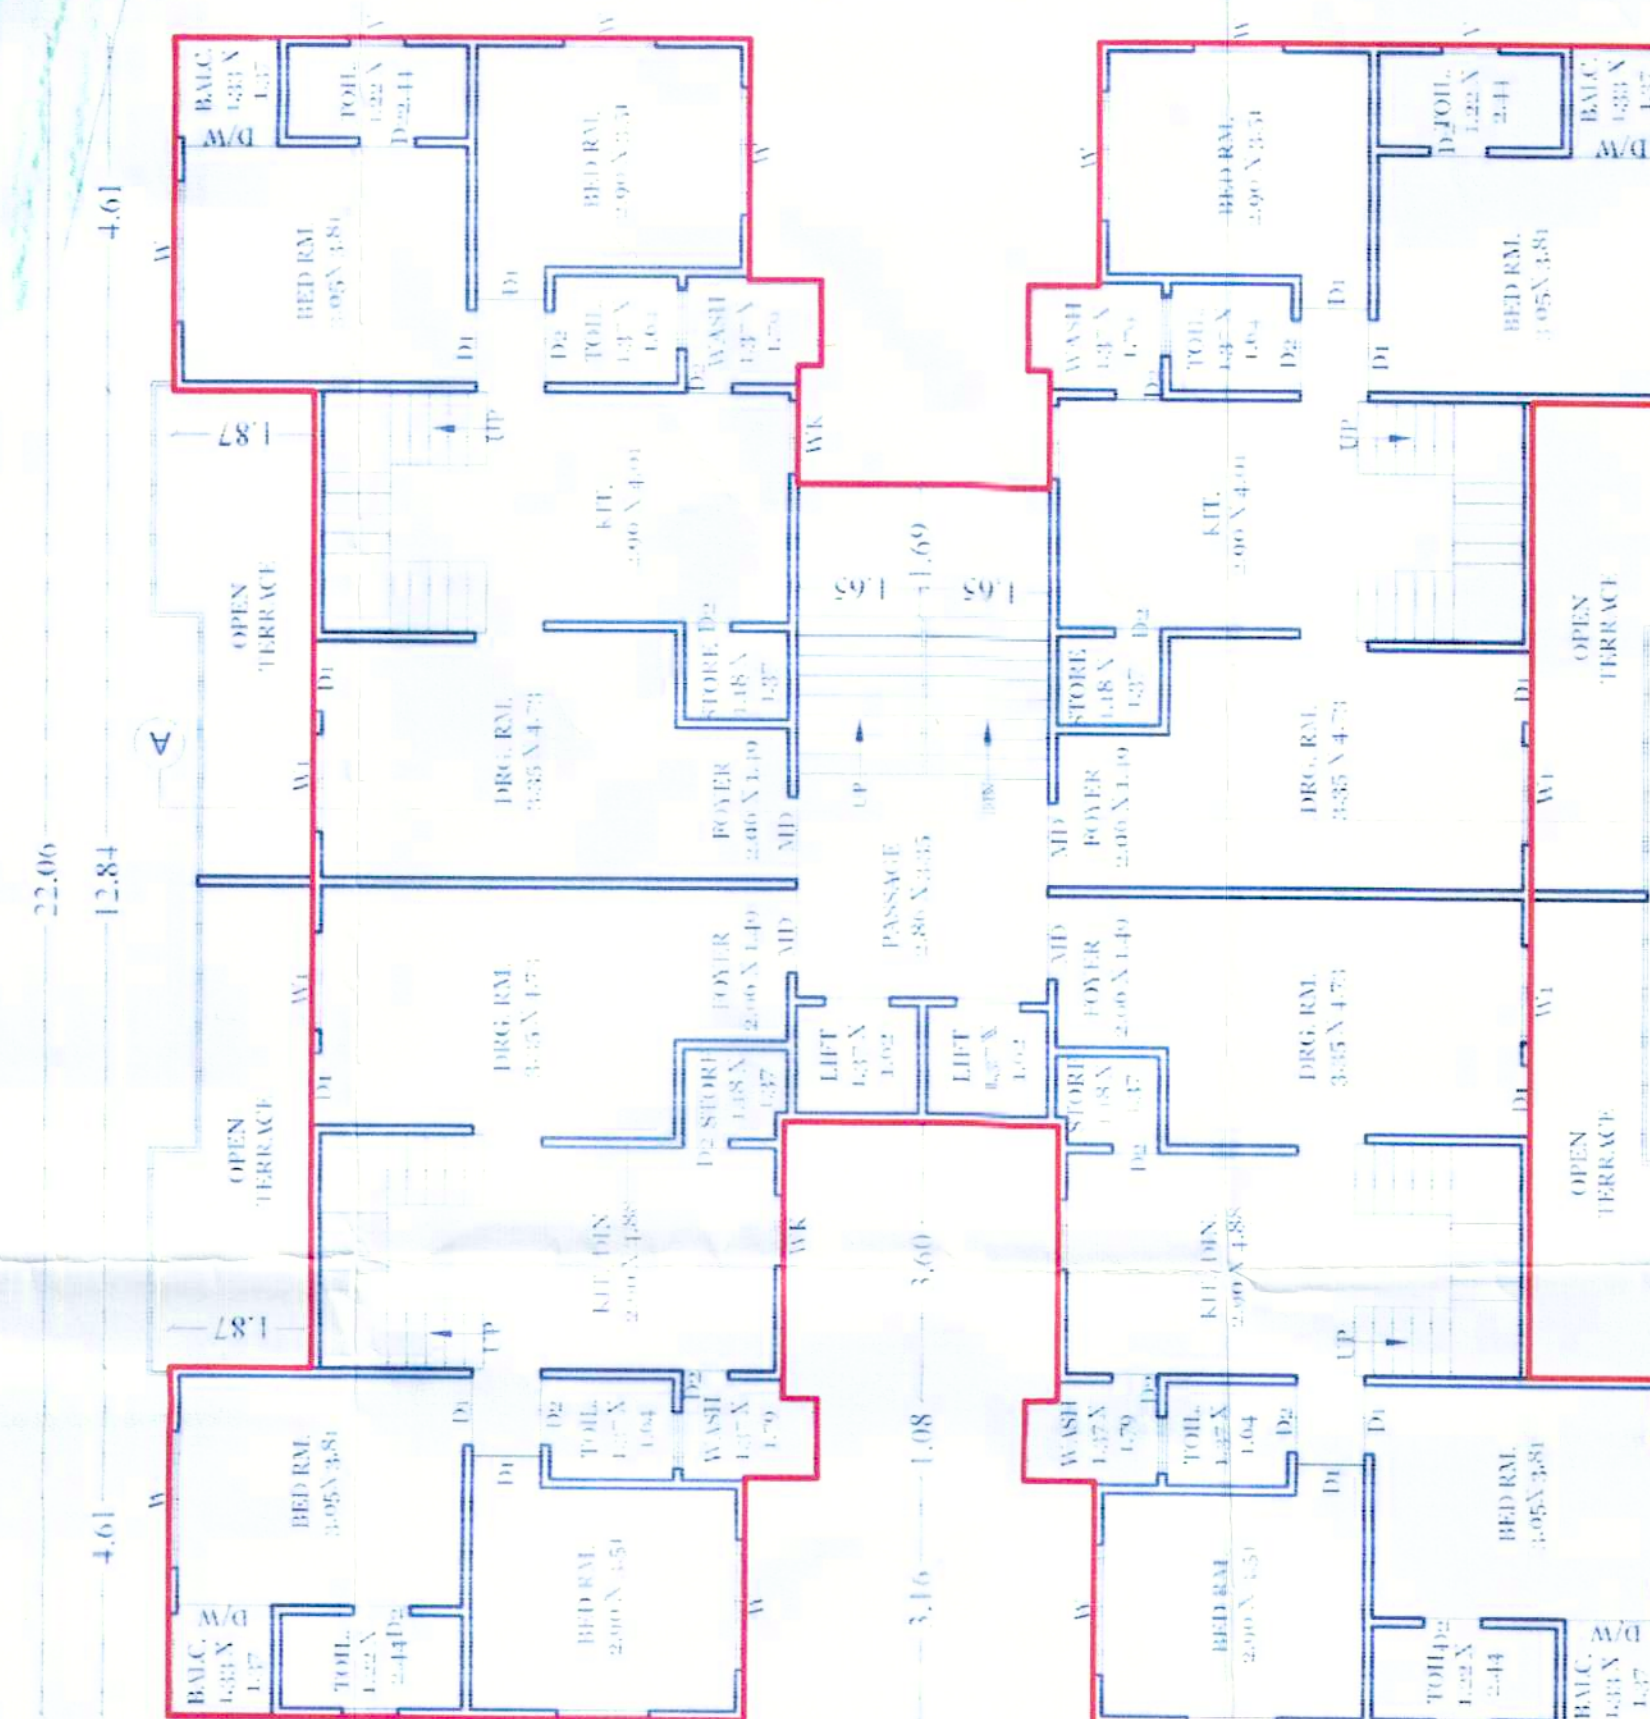


SEVENTH FLOOR PLAN (PART) (TOWER = B)



GROUND FLOOR PLAN (TOWER = B)



LAYOUT PLAN
SCALE = 1.00 CM. = 4.00 MT.

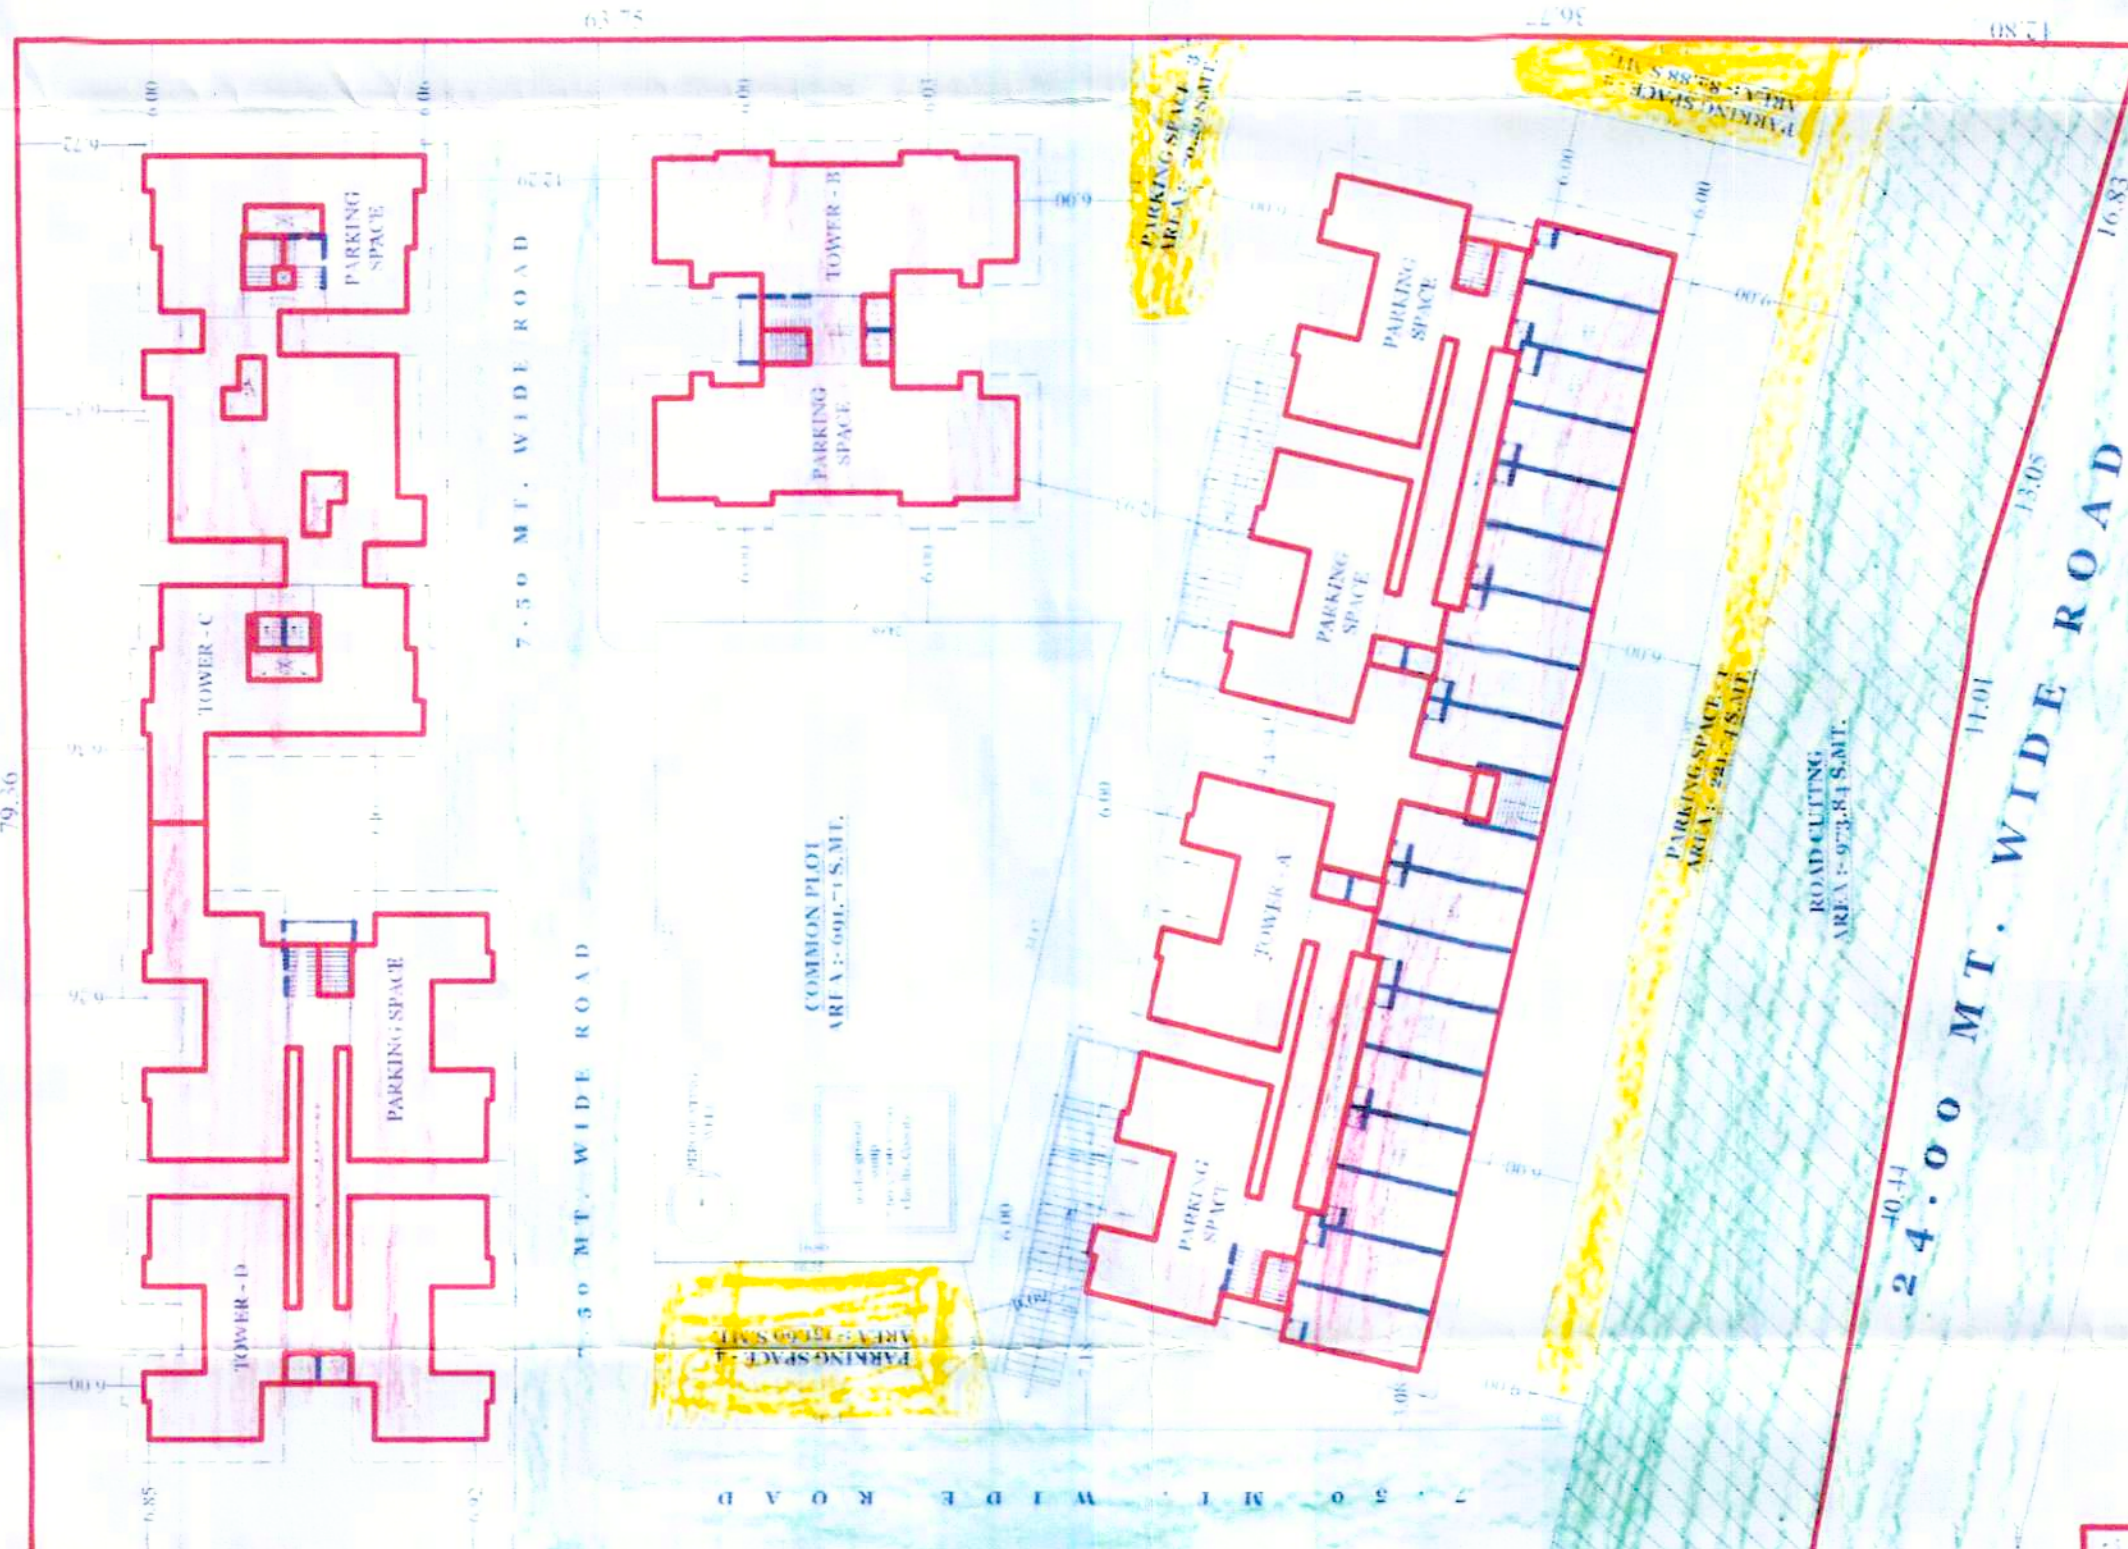[illegible]

Existing structure, and adjoining property is owned by me, and necessary permission will be obtained from the appropriate authority only subject to the above.

Relative perspective is possible and is verified by me.

Certificate that the plot under reference is served by me in _____ and the dimension of sales site of plot stated in me as measured to site and are so marked on tallies with the area so stated in the document of ownership.

_____ property and a 2-12 record.

MANOJ SHEETH
ARCHITECT

MANOJ SHEETH ARCHITECT
108-11A, N. 40th St., Suite 202, Portland, OR 97217
503-281-1111
www.manosheeth.com

Owner / Builder / Organiser / Developer
Or Authorised Agent of Owner