
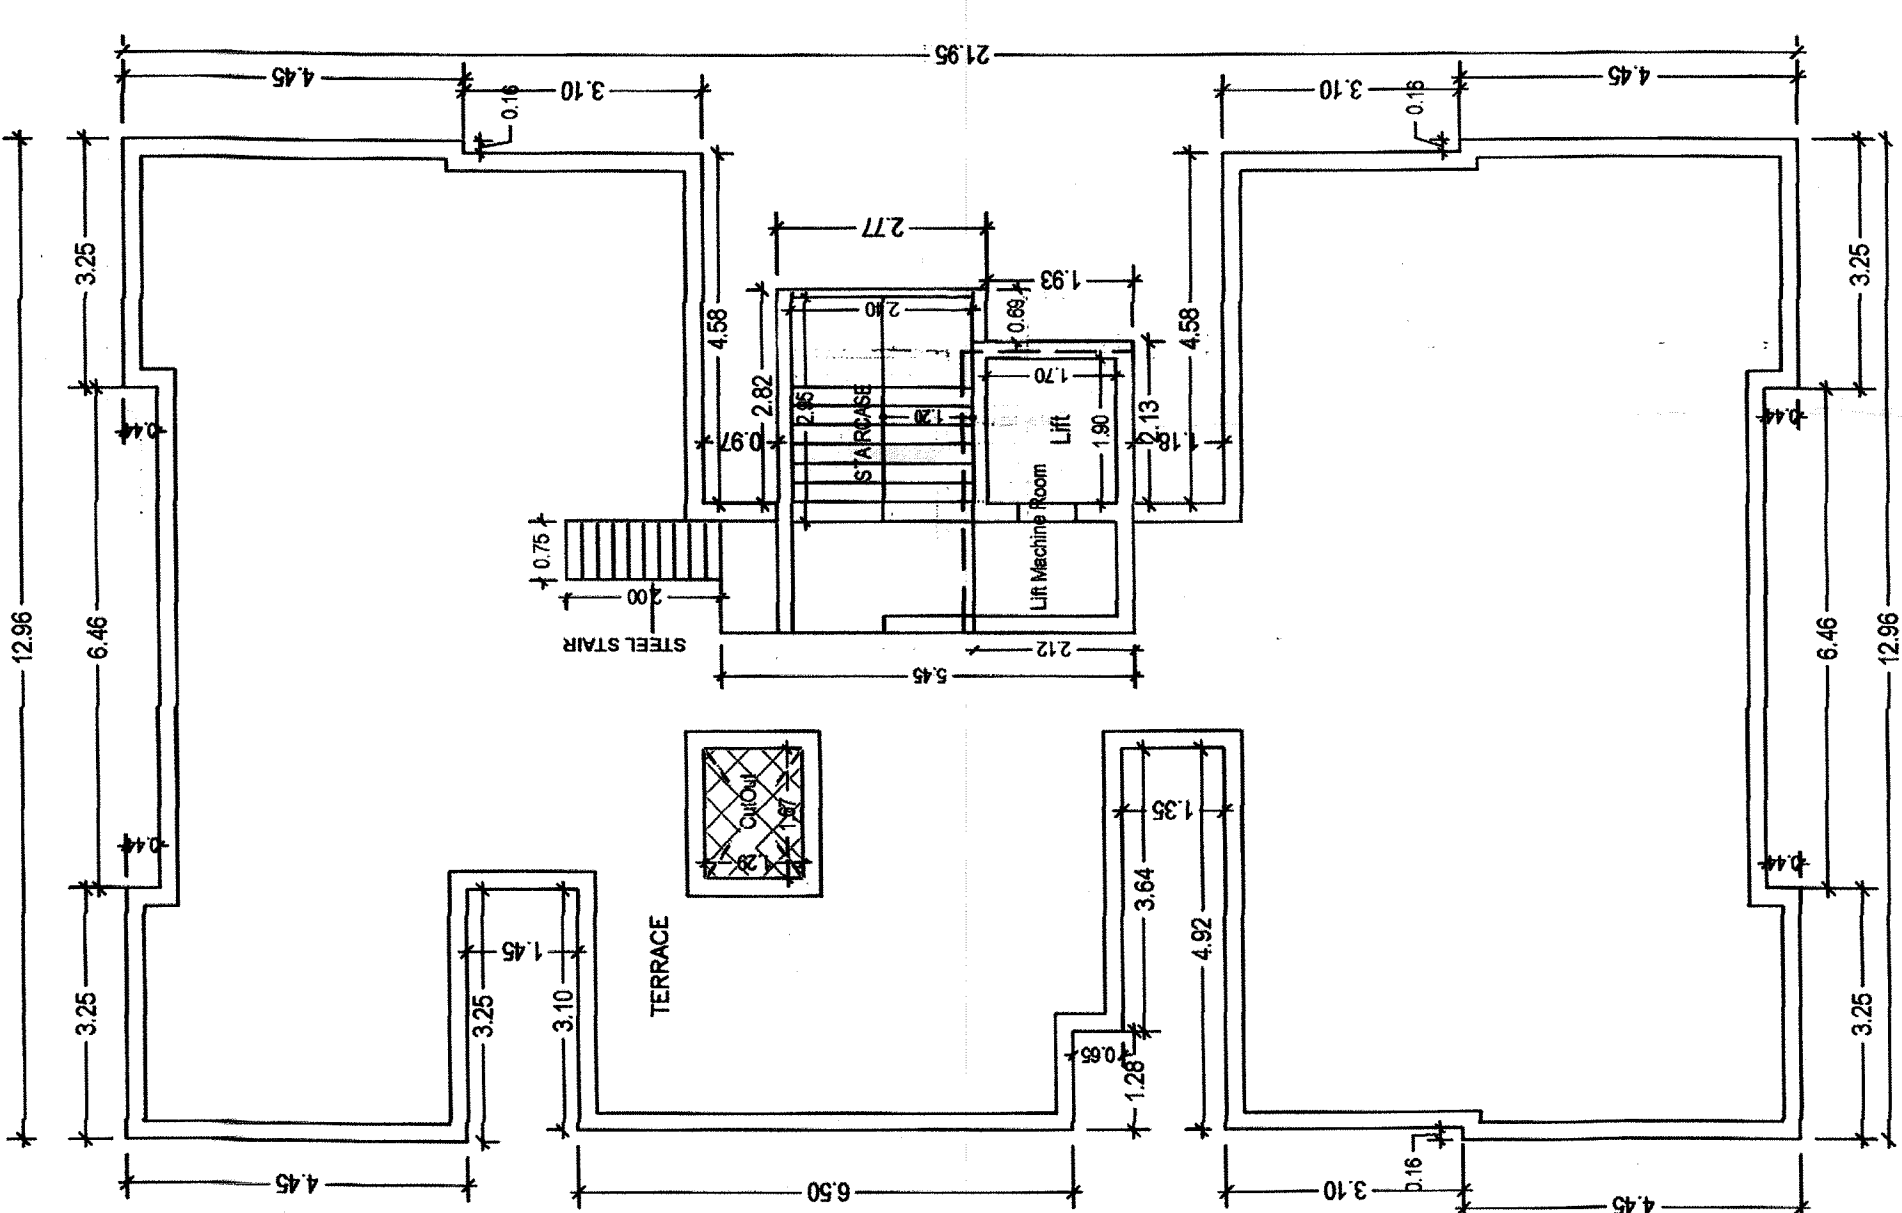
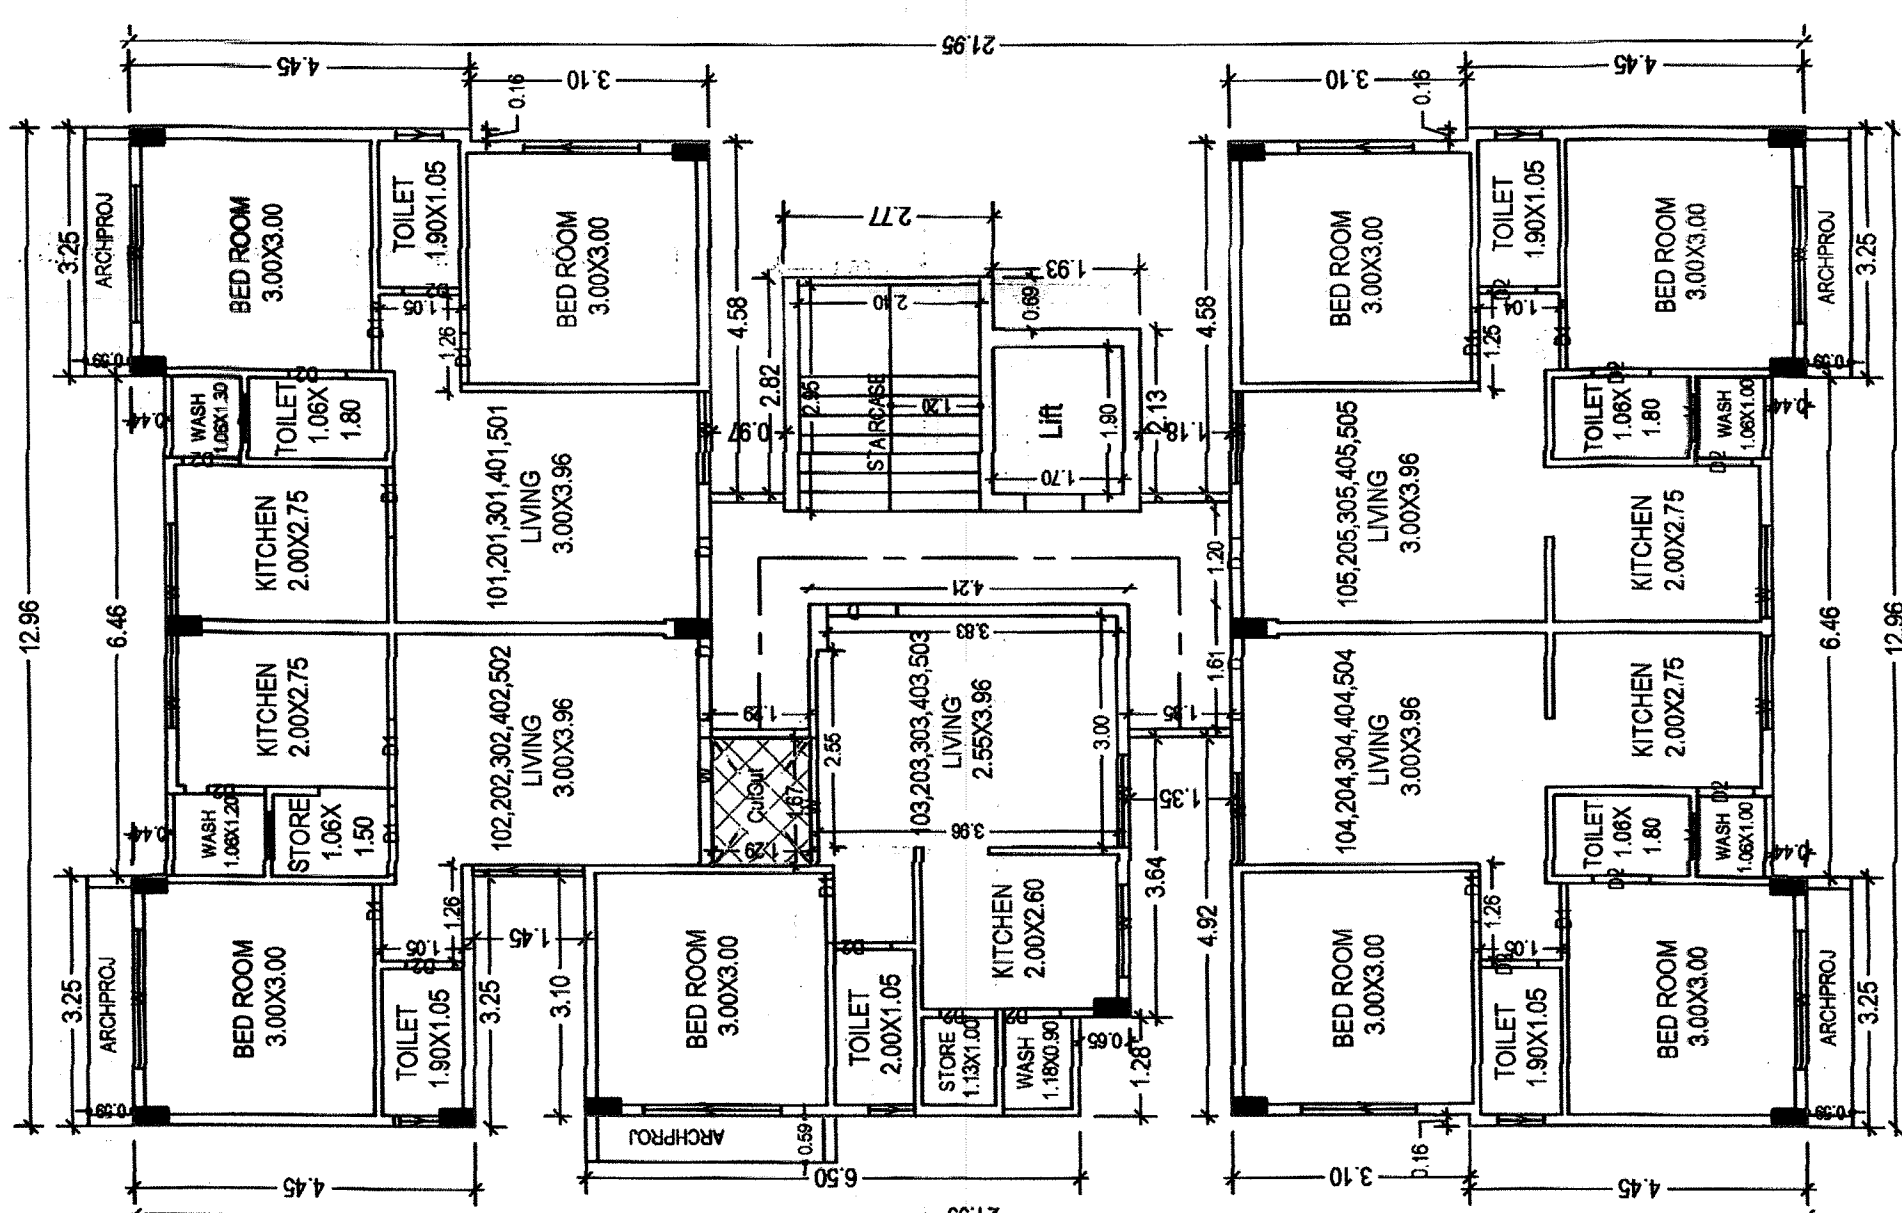
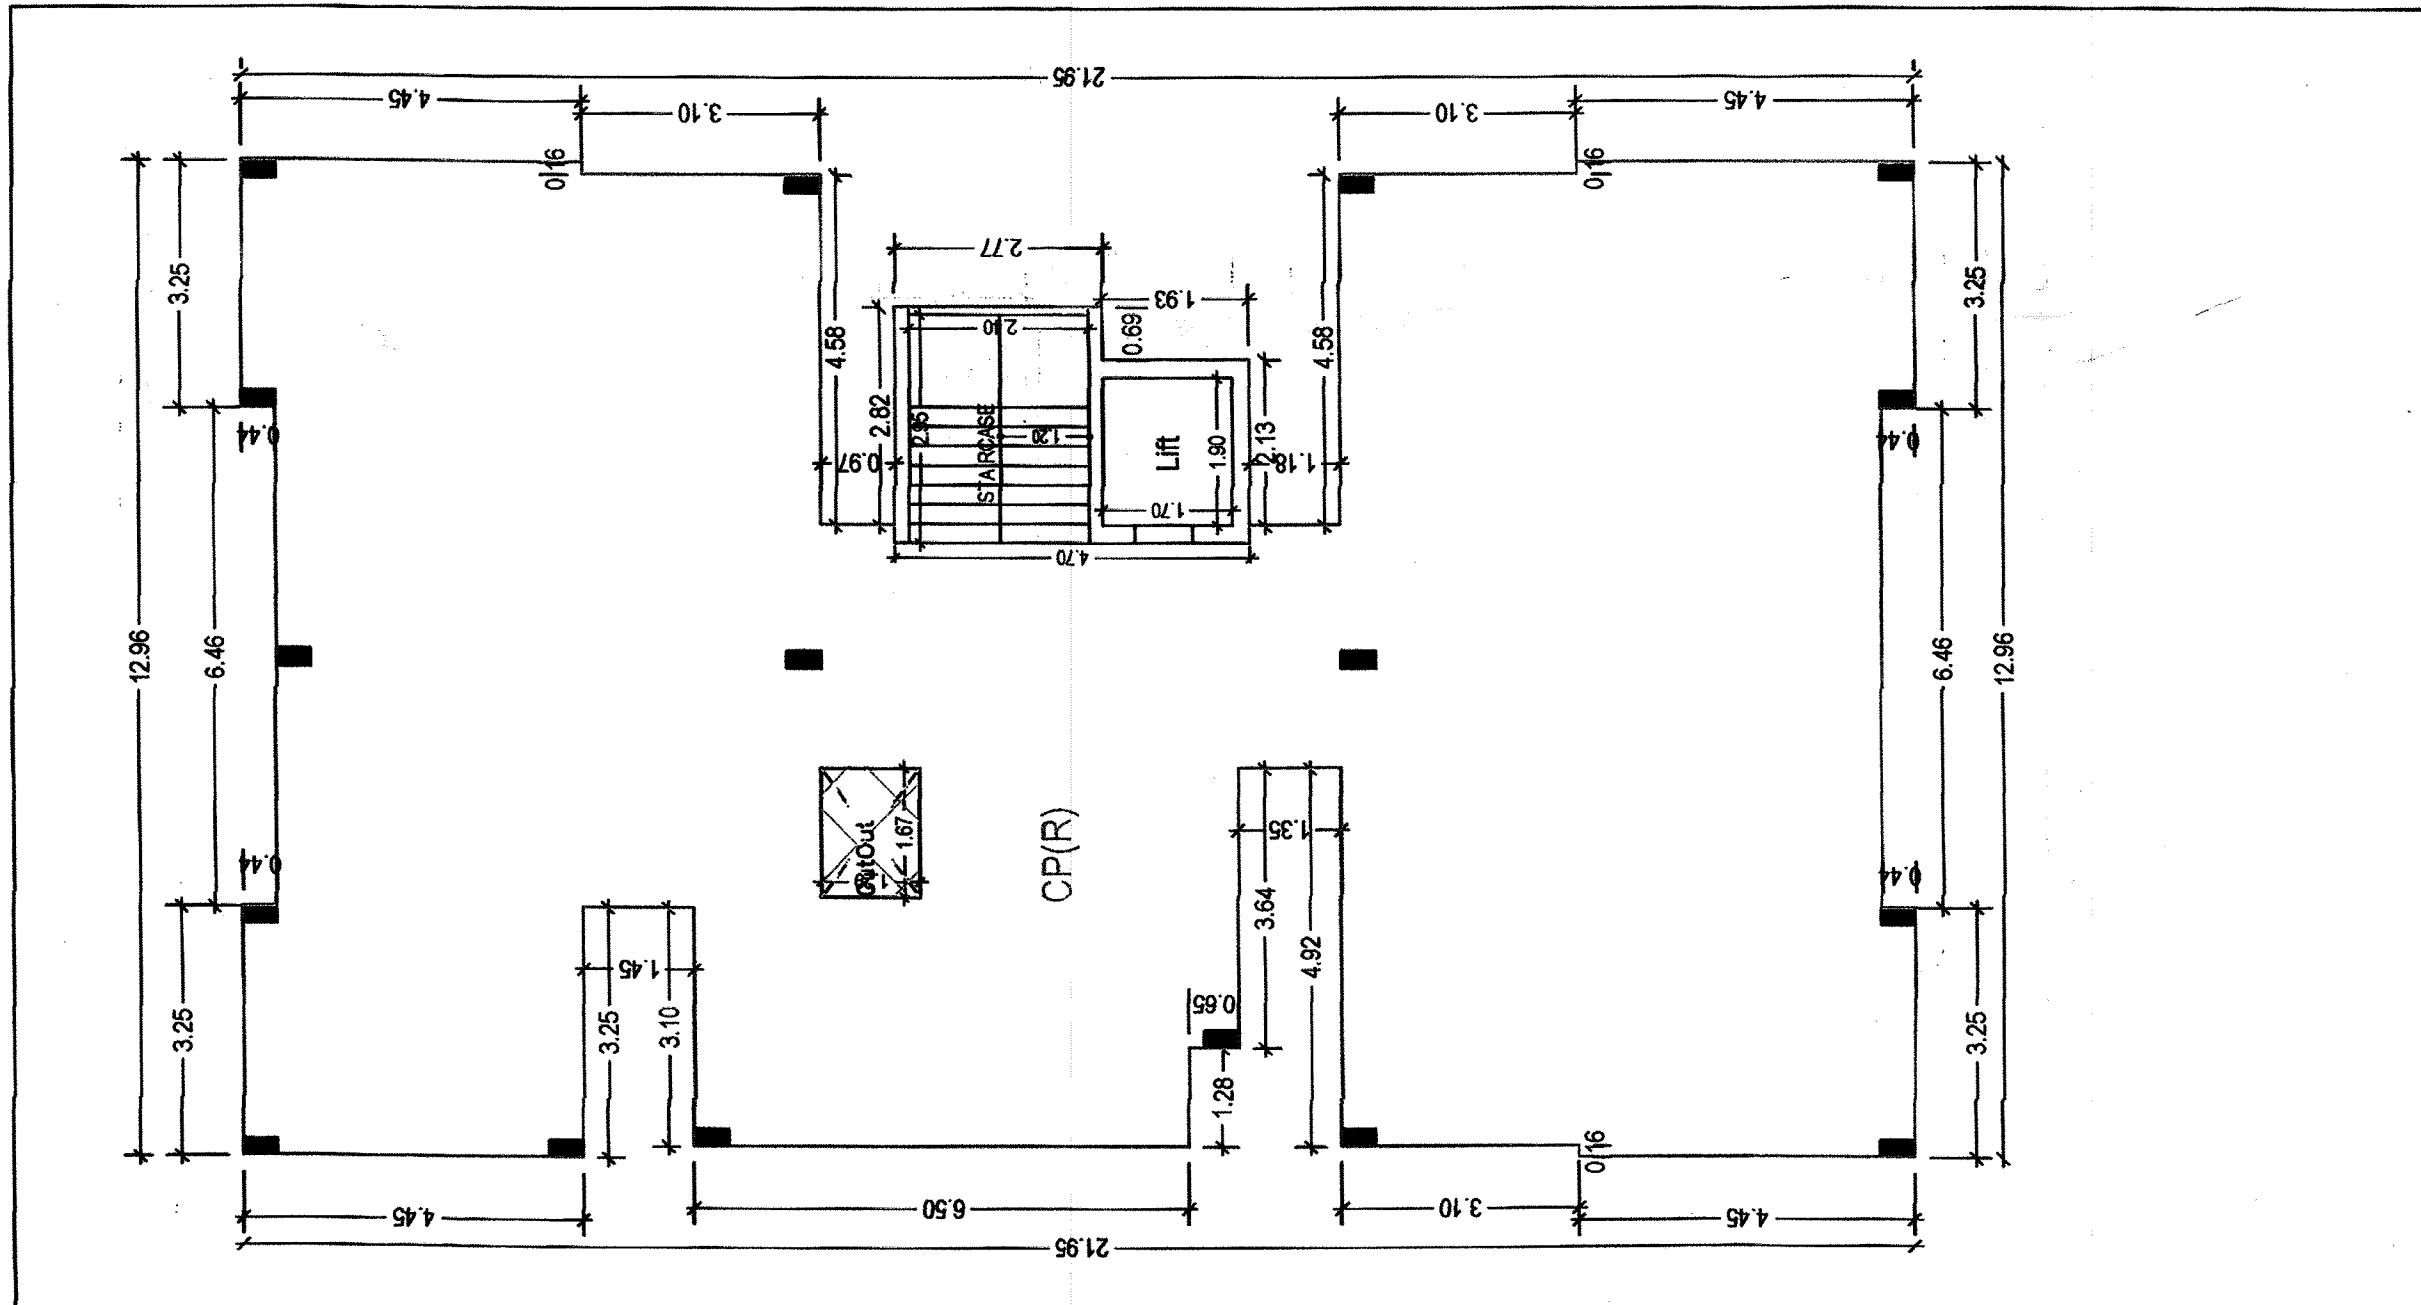
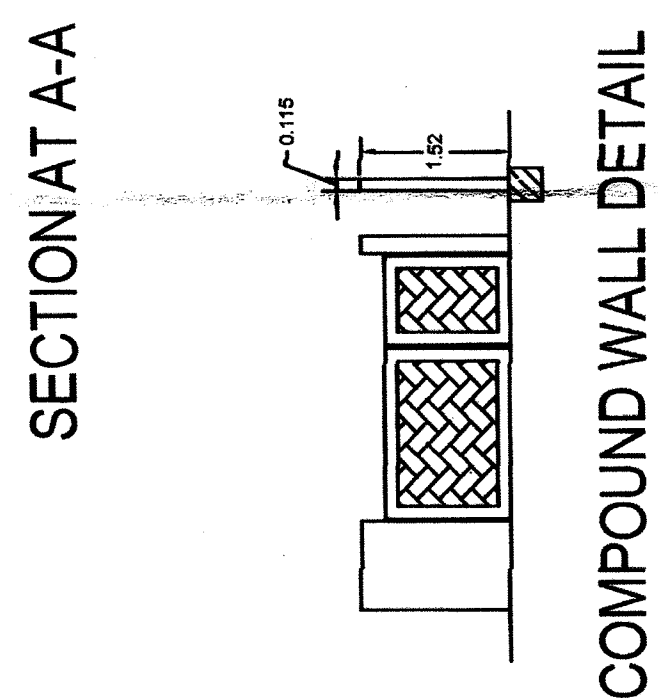
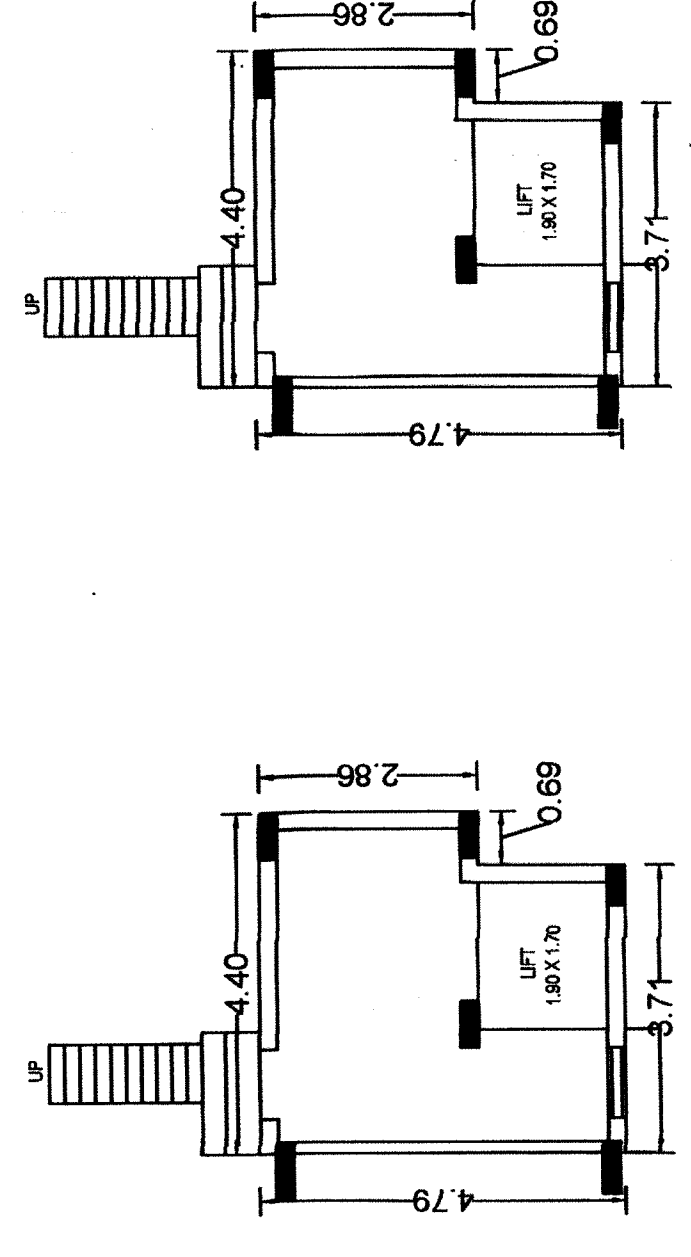
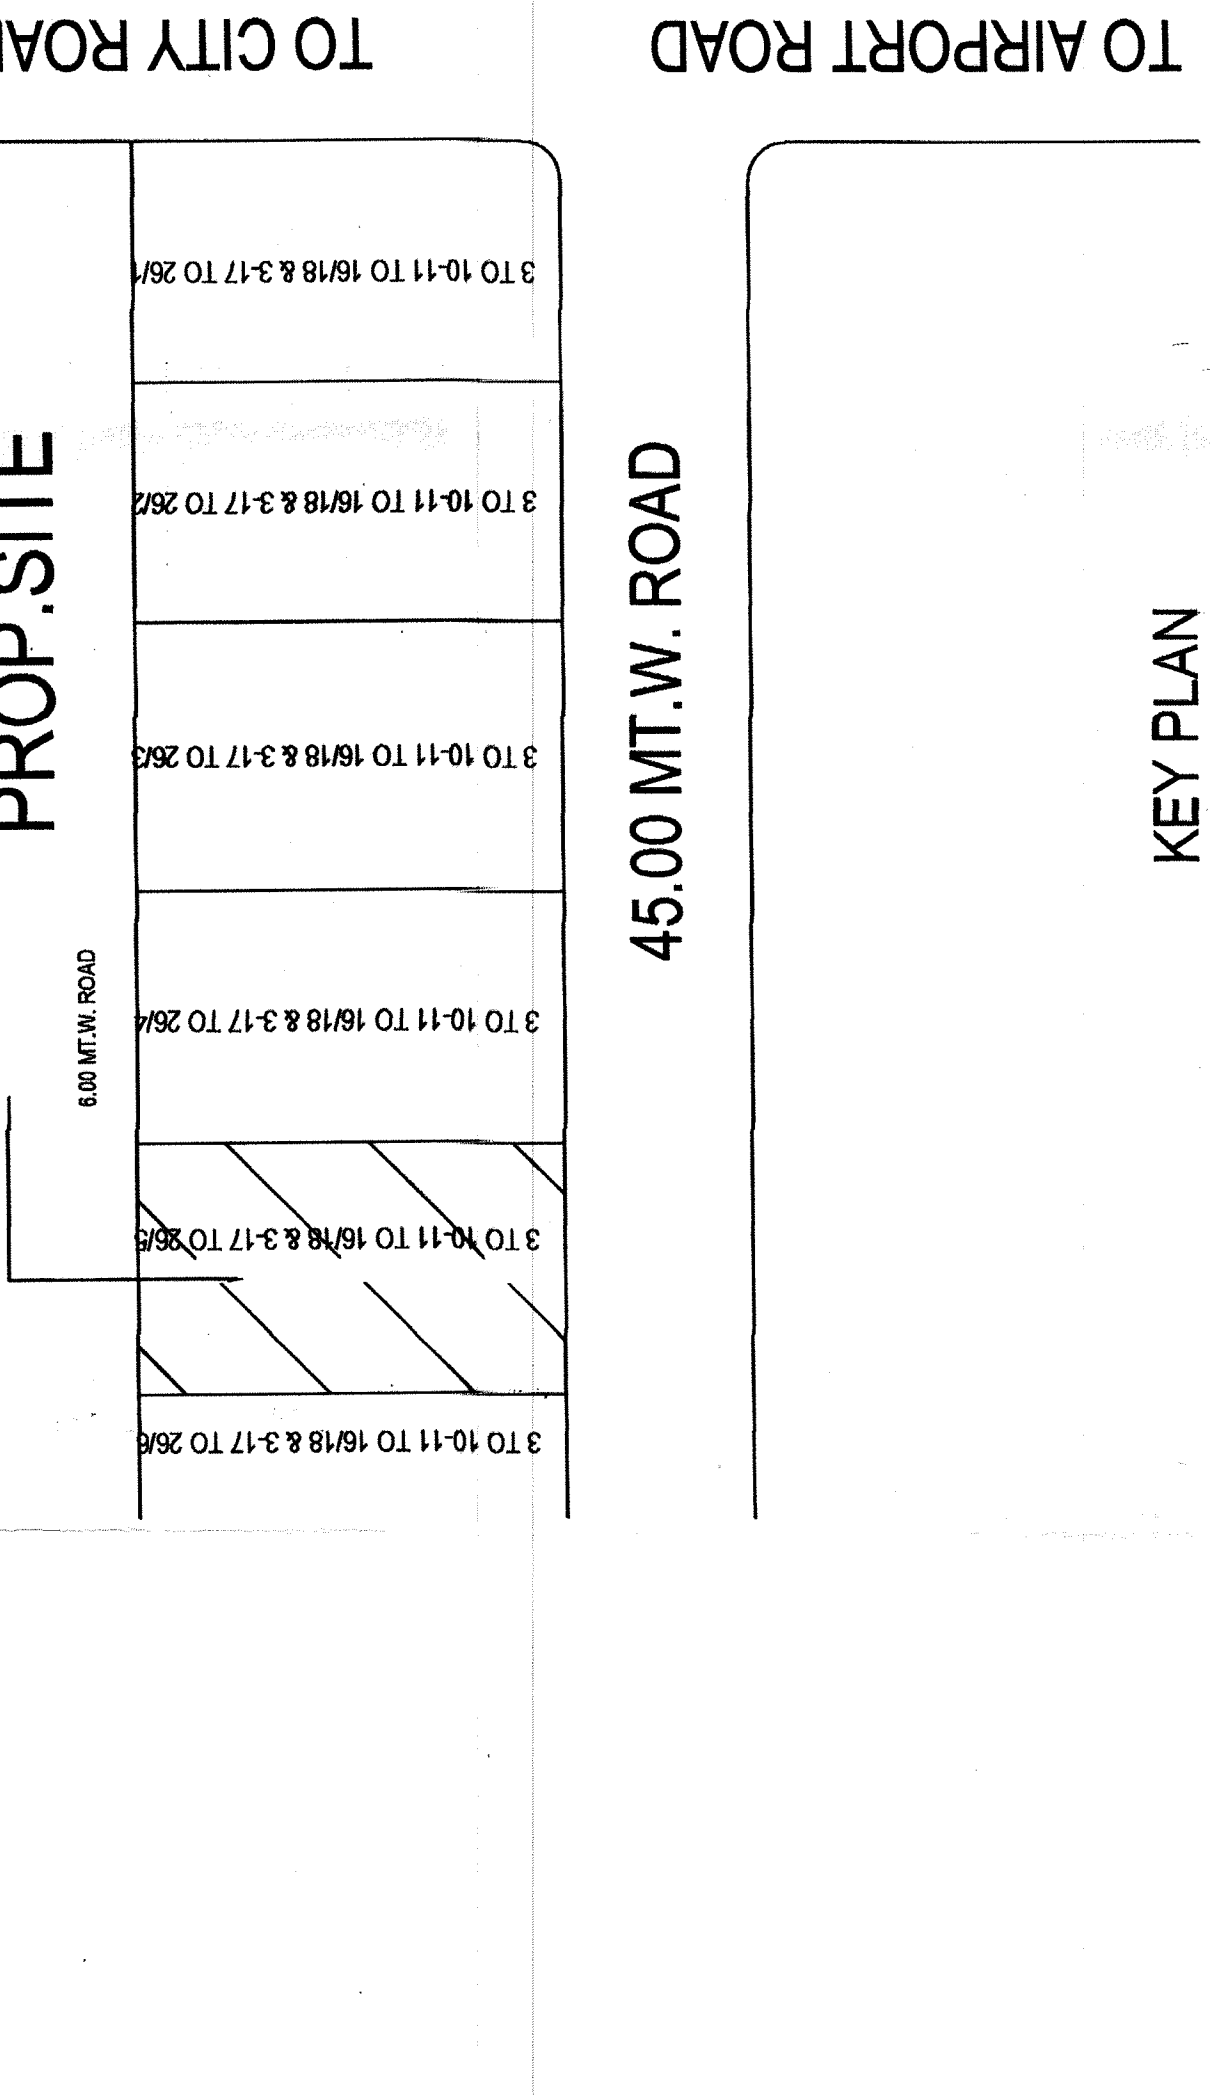
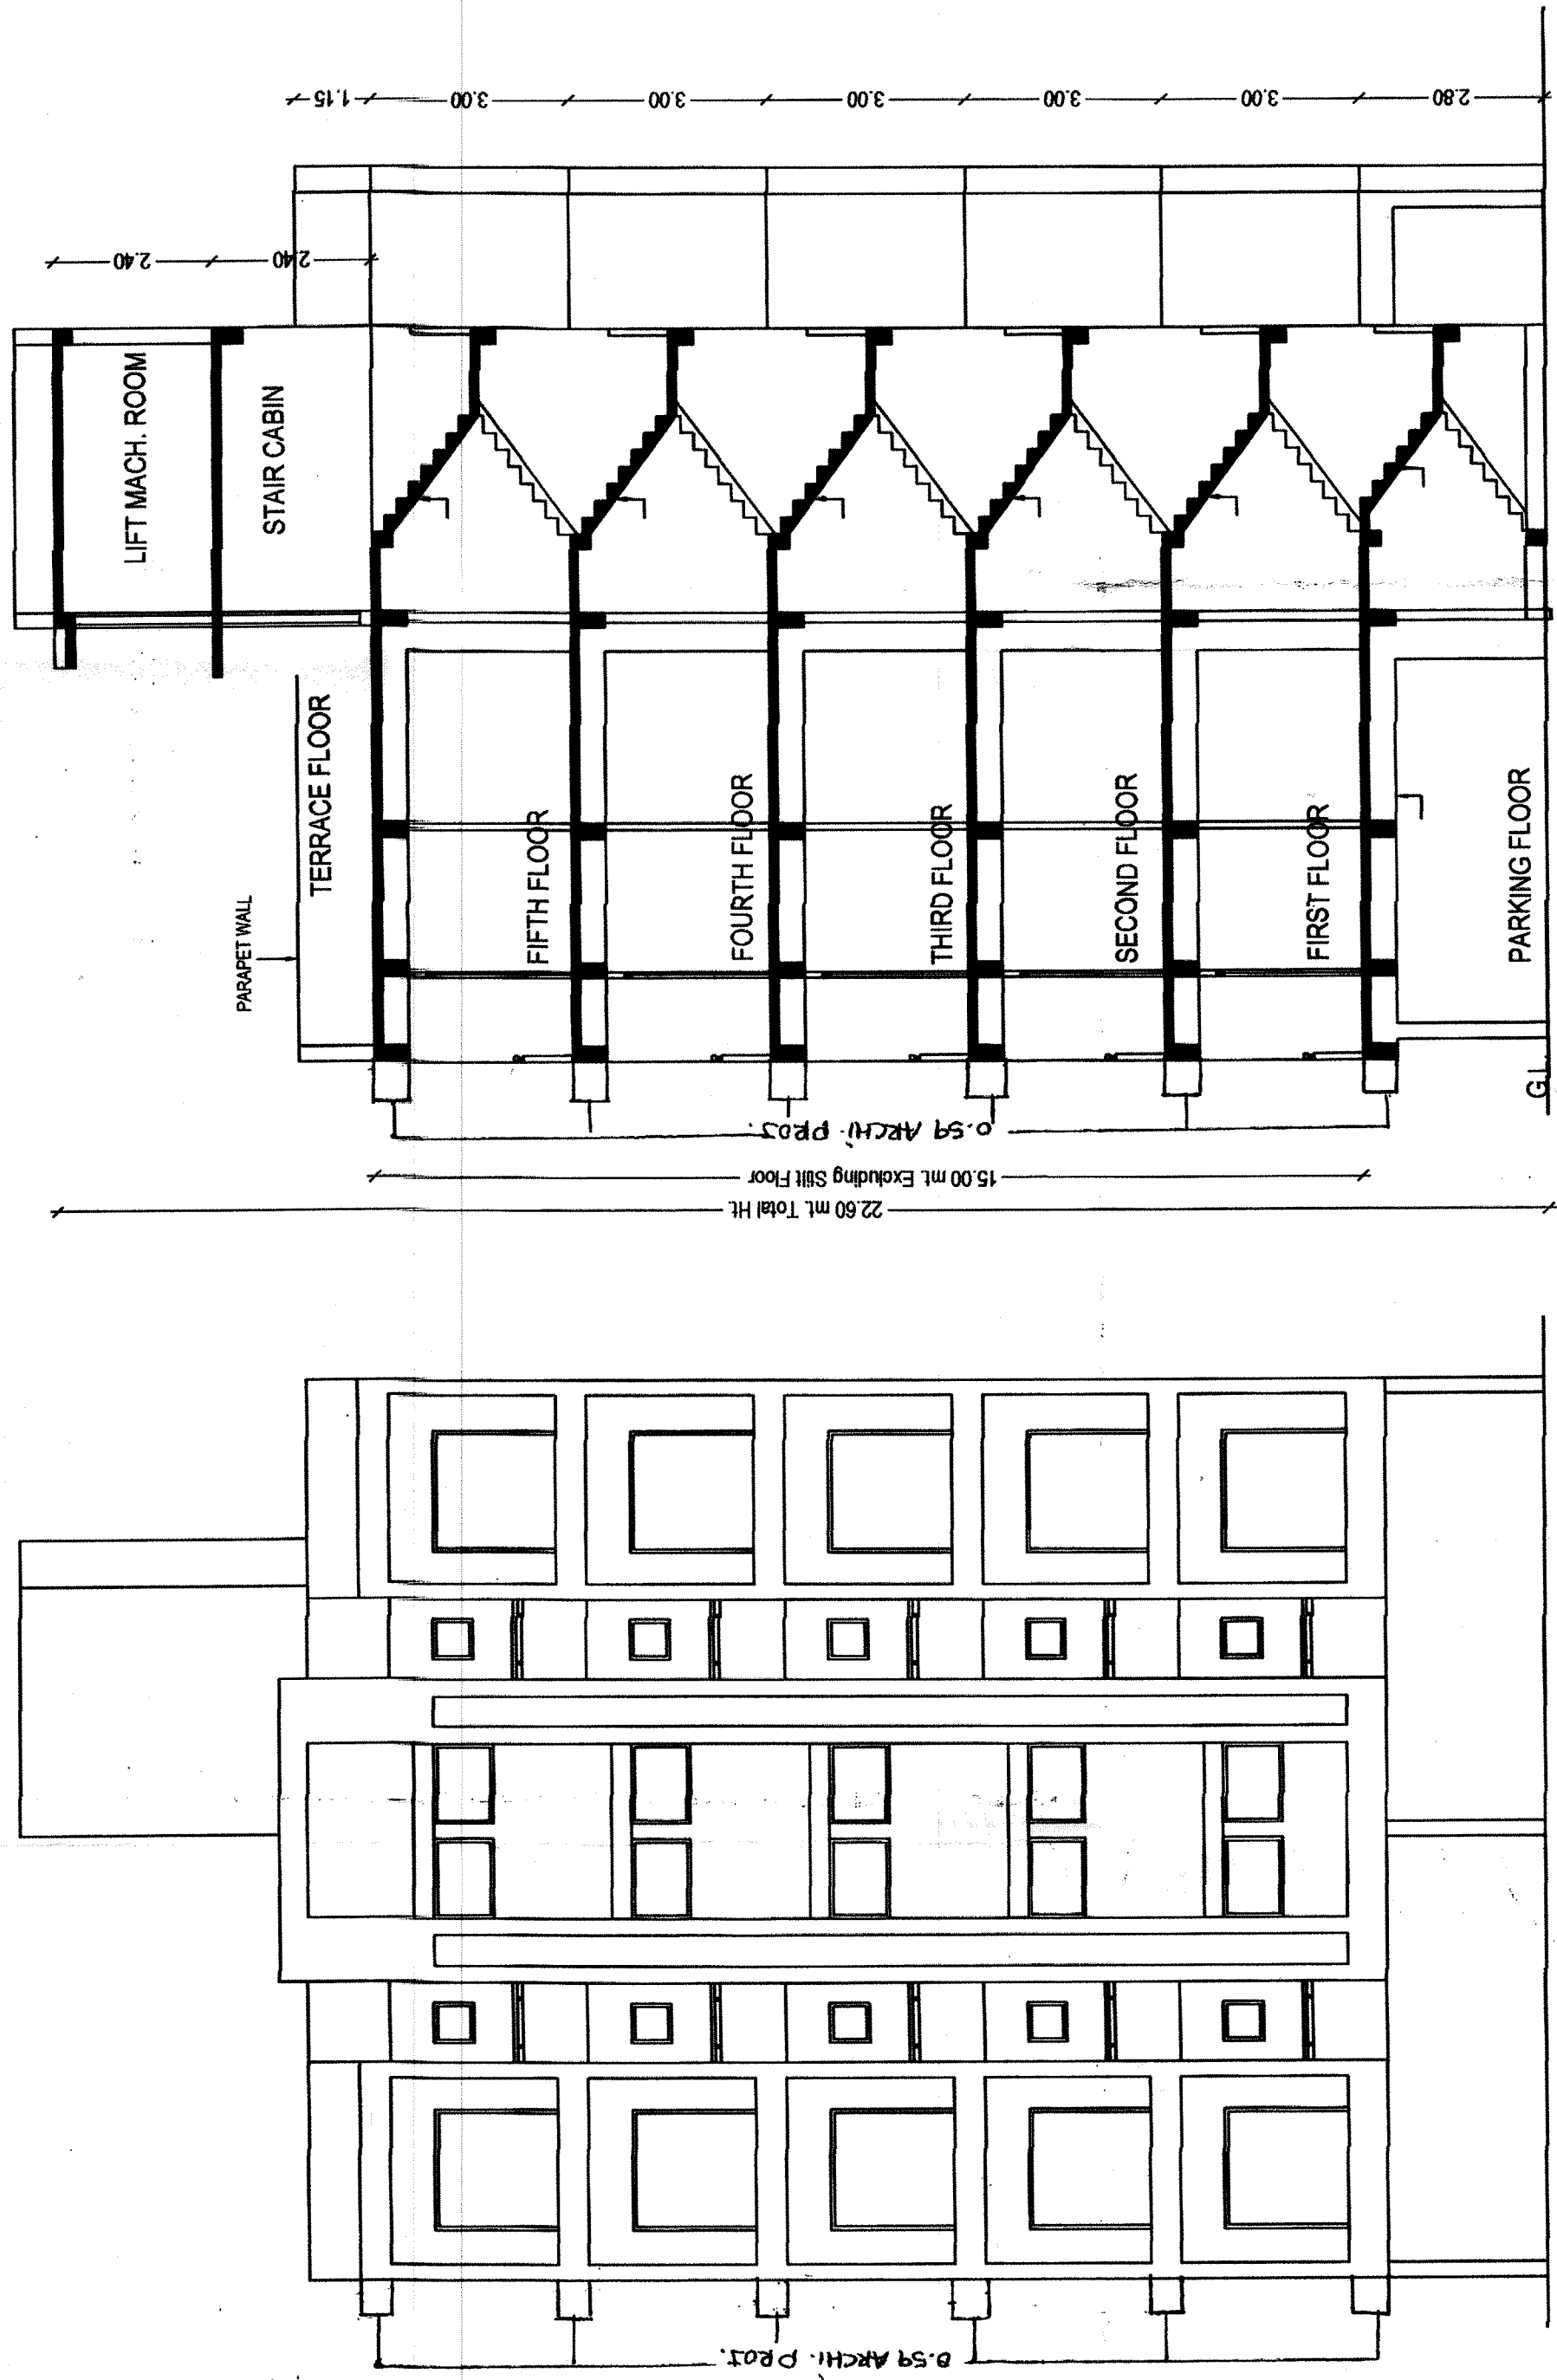


Sl. No.	Particulars	Unit	Quantity	Rate	Amount
1.	Area of Plot As per record	Sq.Mtr.	1100		
2.	Area of Plot As per record	Sq.Mtr.	1100		
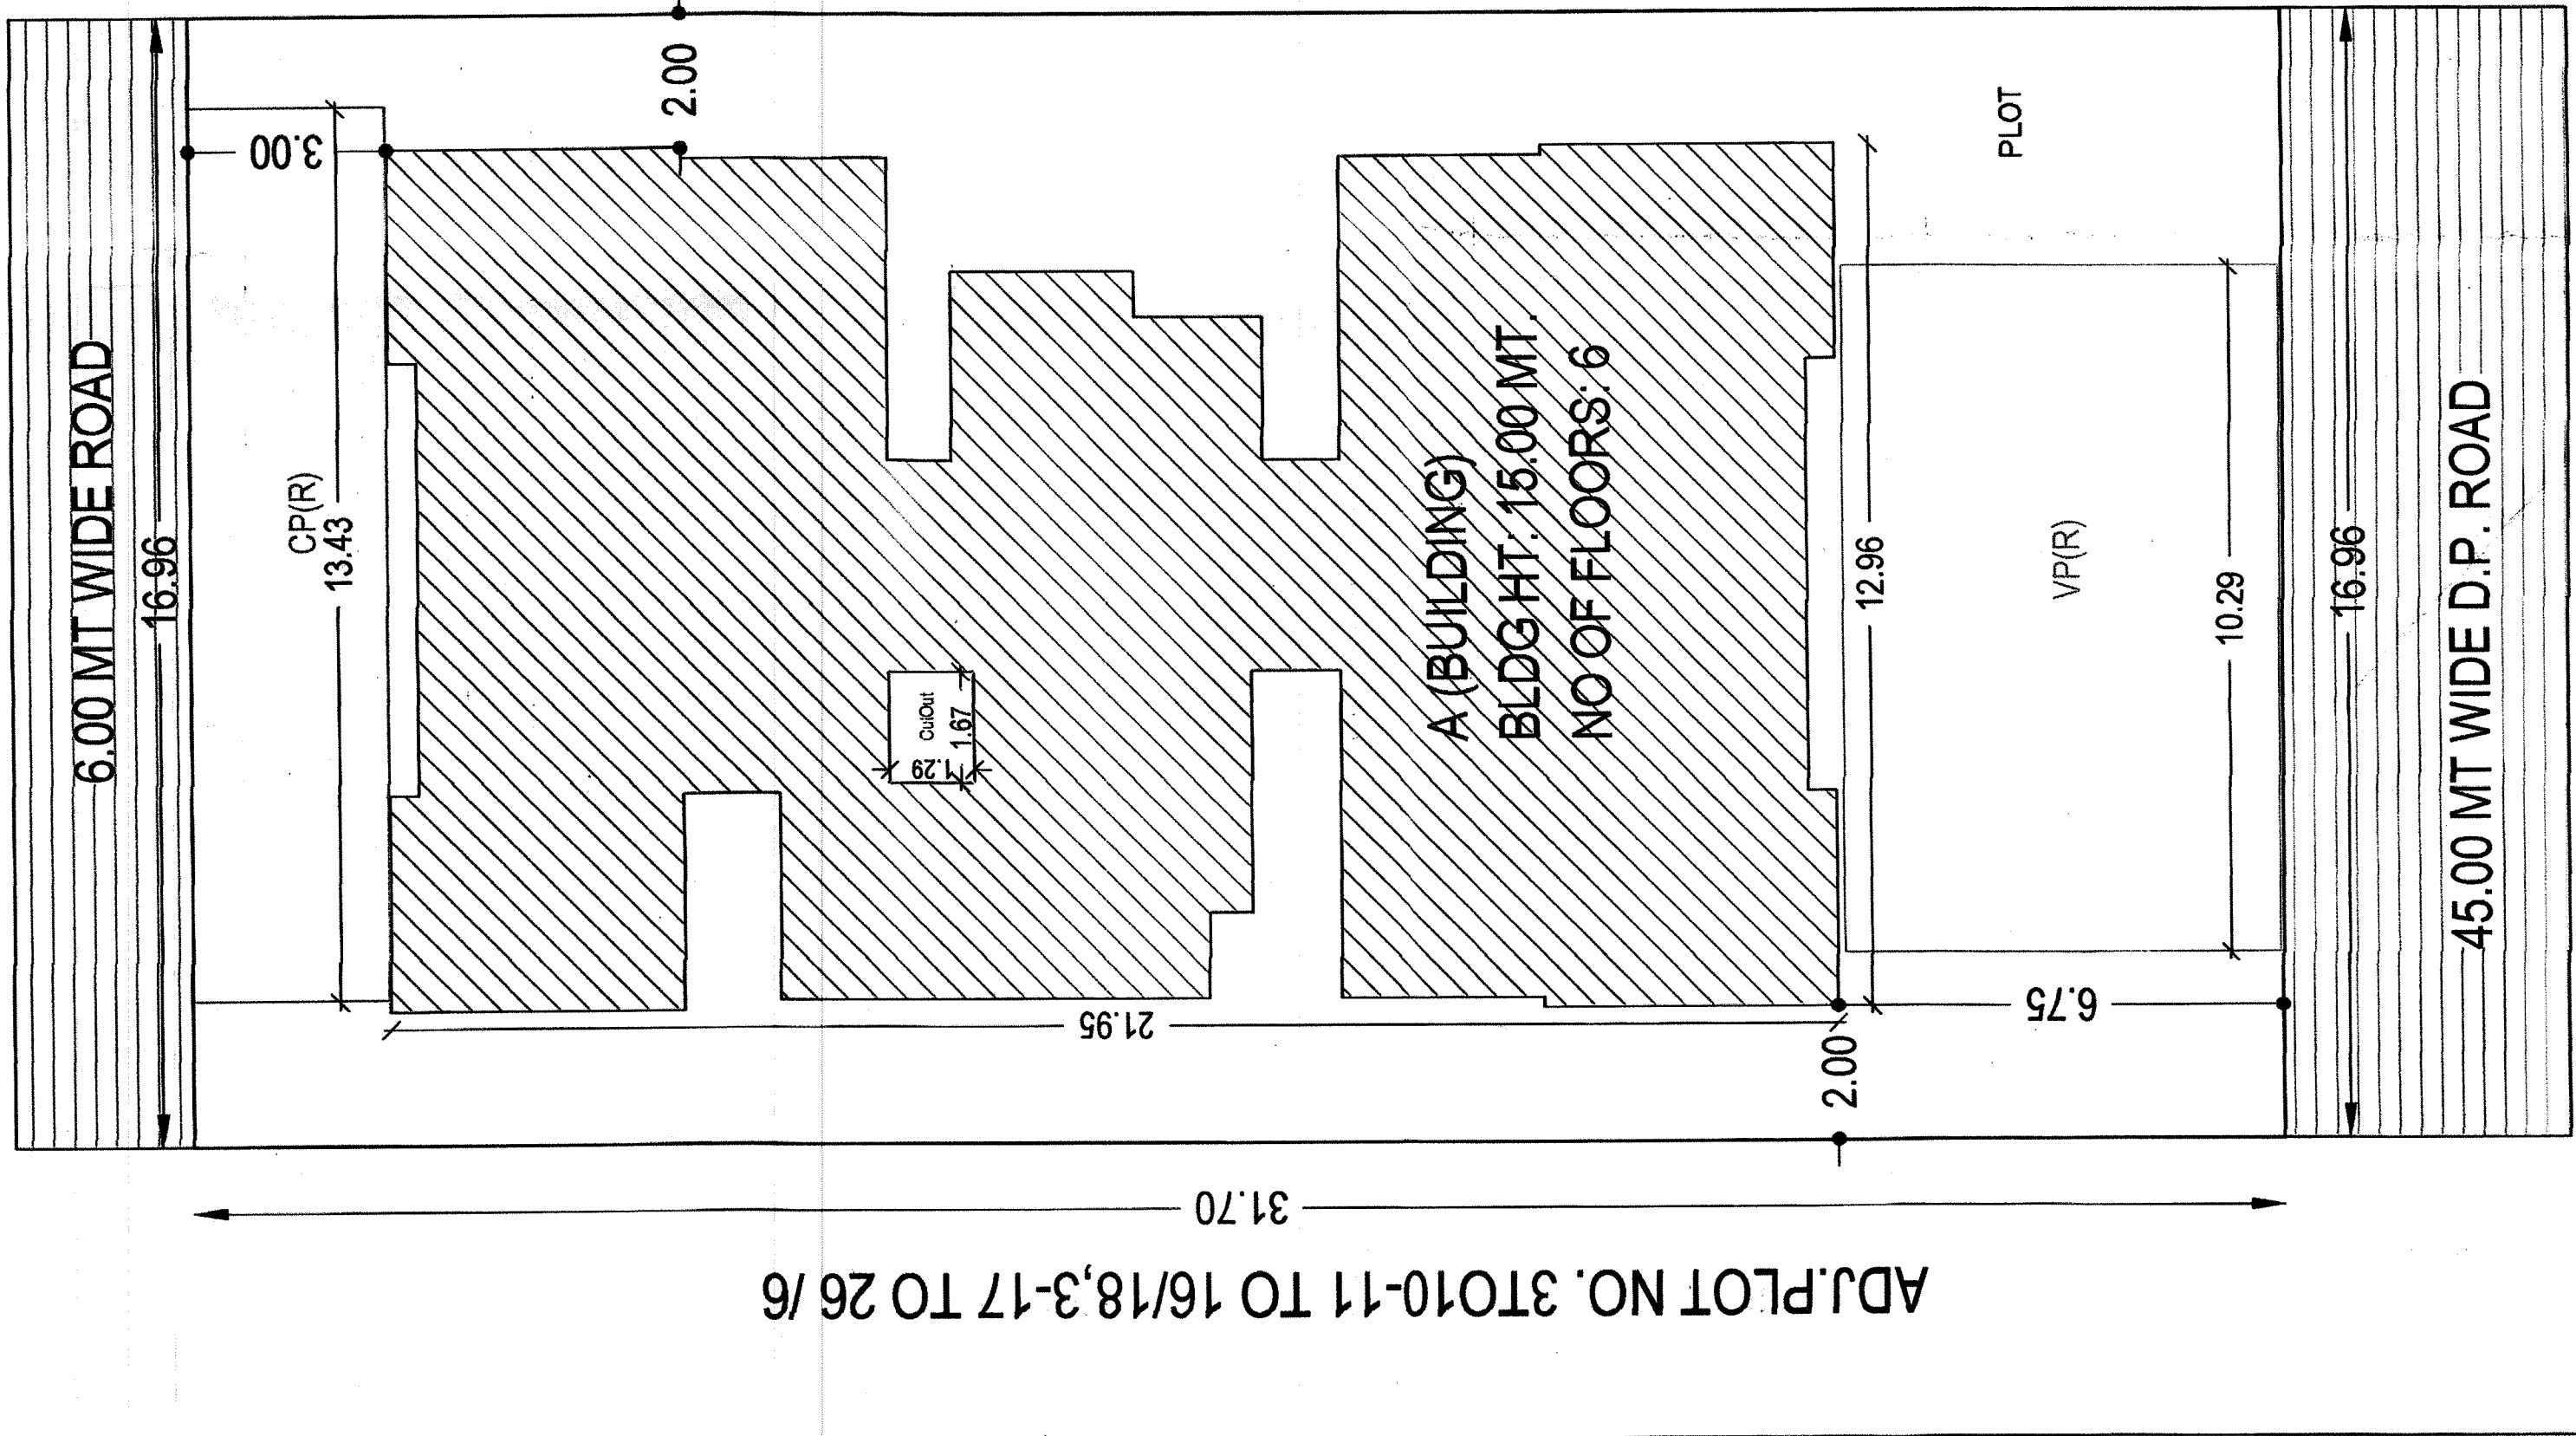

Building Use/Subuse Details

Staircase Checks

Building Name	Staircase Name	Flight Width	Flight Height	Flight Length	Flight Area	Flight Volume
A BUILDING	STAIRCASE	1.20	0.20	0.20	0.18	0.20
	STAIRCASE	1.20	0.20	0.20	0.18	0.20

Schedule of Door

Building Name	Door Name	Length	Height	No. of Doors	Area	Volume
A BUILDING	DOOR	0.90	2.10	15	1.35	1.35
	DOOR	0.90	2.10	15	1.35	1.35

Schedule of Window/Ventilation

Building Name	Window/Vent Name	Length	Height	No. of Windows/Vents	Area	Volume
A BUILDING	WINDOW	0.90	1.50	15	1.35	1.35
	WINDOW	0.90	1.50	15	1.35	1.35

Required Parking

Building Name	Type	Area	Units	Required Area	Car	Volume
A BUILDING	Residential	0.90	1	285.24	71.31	285.24
	Commercial	0.90	1	285.24	71.31	285.24

Parking Check

Building Name	Area	No. of Cars	Area	No. of Cars	Area	No. of Cars
A BUILDING	1.31	329.27	0.00	0.00	285.24	339.27
	1.31	329.27	0.00	0.00	285.24	339.27

Building A

Building Name	Area	No. of Cars	Area	No. of Cars	Area	No. of Cars
A BUILDING	1.31	329.27	0.00	0.00	285.24	339.27
	1.31	329.27	0.00	0.00	285.24	339.27

Parking Floor Plan (Scale 1:100)

Typical 1.5 Floor Plan (Scale 1:100)

Terrace Floor Plan (Scale 1:100)

OWNER'S NAME & SIGNATURE
TUSHAR R. ANDHARIYA

ARCHITECT'S NAME & SIGNATURE
DIPAK C. MANDALIYA
ER-224

SUPERVISOR - 1
DIPAK C. MANDALIYA
ER-224

SUPERVISOR - 2
RAMESHBHAI D. KHADSAIYA
ER-157

STRUCTURE ENGINEER
SUNIL A. VASA
ST-03

PREPARED BY
SUNIL A. VASA
ST-03

ASST. TOWN PLANNING OFFICER/TOWN PLANNING OFFICER
SUNIL A. VASA
ST-03

ASST. TOWN PLANNING OFFICER/TOWN PLANNING OFFICER
SUNIL A. VASA
ST-03

TOWN PLANNING DEPARTMENT
BHAYNAGAR MUNICIPAL CORPORATION

TOWN PLANNING DEPARTMENT
BHAYNAGAR MUNICIPAL CORPORATION