


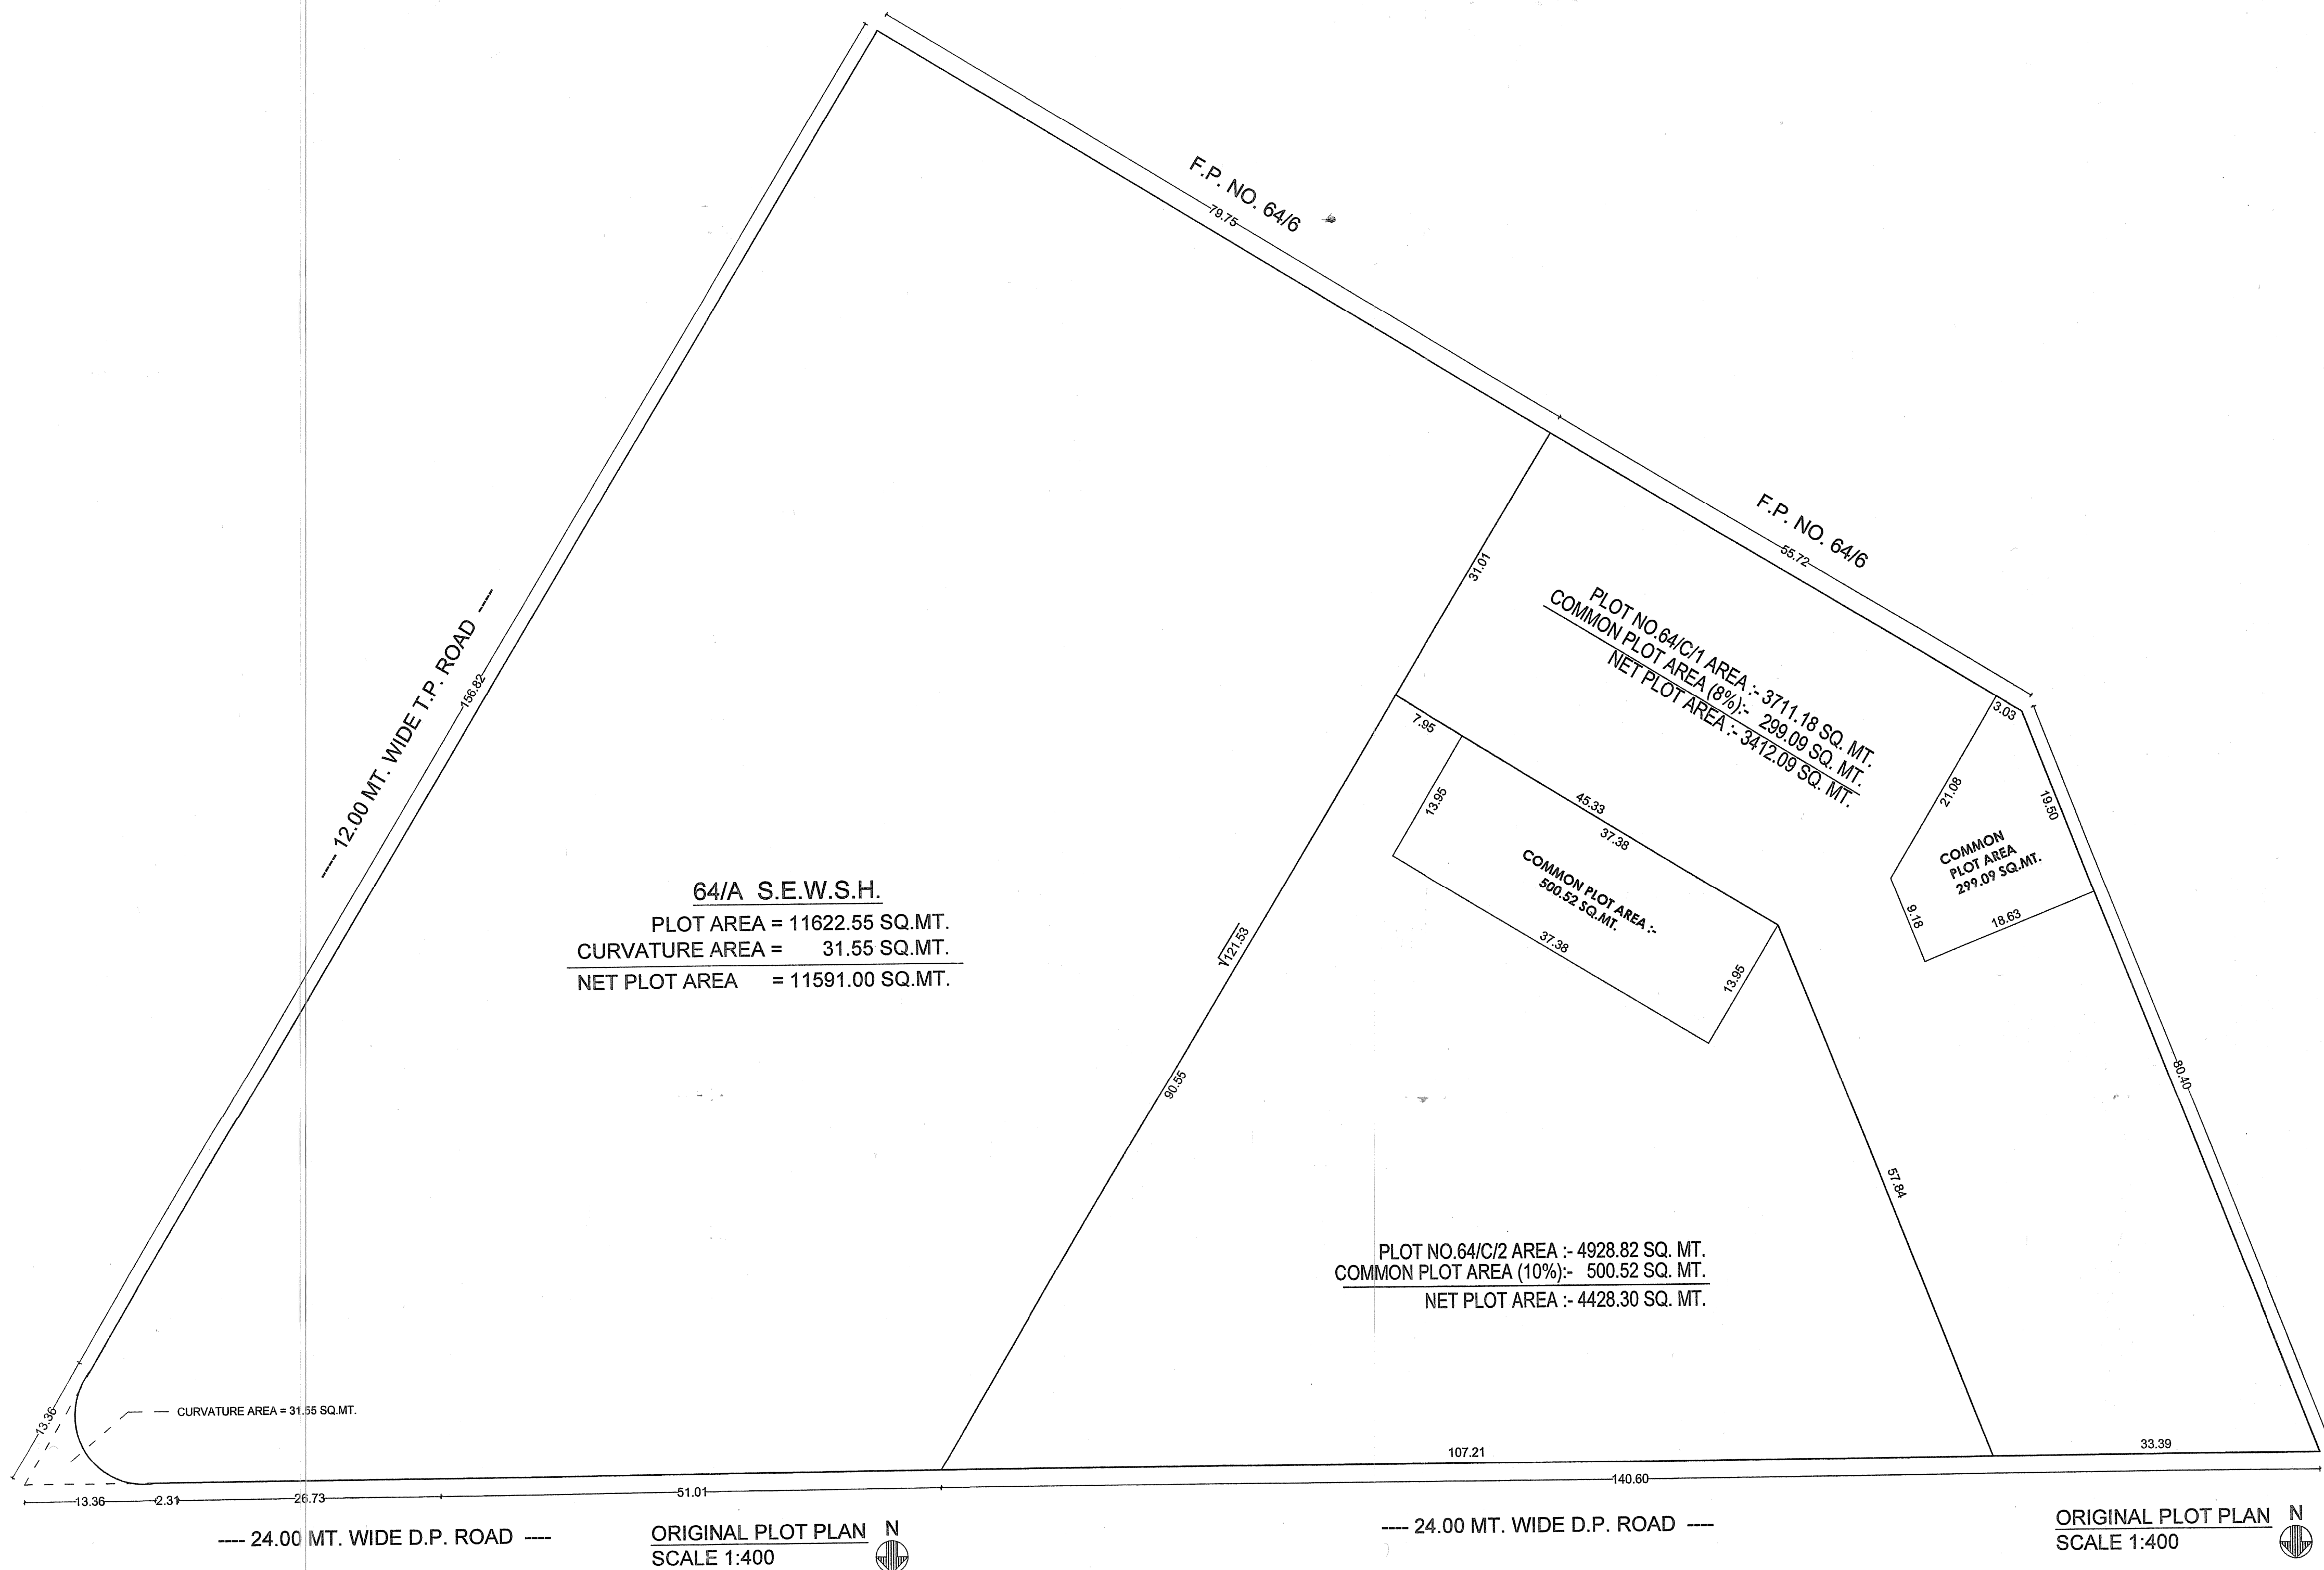


NAME OF WORK:-
PROPOSED AMALGAMATION + SUB PLOTTING PLAN FOR
OWNER :- CUBE CONSTRUCTION ENGINEERING LTD.
DIRECTOR :- SHREE SANJAYBHAI SHAH
CO-DIRECTOR :- SHREE BIRJUBHAI SHAH
USE OF LAND:- RESIDENCE + COMMERCIAL
LOCATION :- RAIYADHAR, RAJKOT.
VILLAGE :- RAIYA (RAJKOT)
DRAFT T.P.S NO :- 22 (RAIYA)
PLOT NO:- 64/C/1 & 64/C/2
F.P. NO :- 64/A & 64/C O.P. NO :-
REV.SR.NO:-
WARD NO:- 01

AREA TABLE	
PLOT NO.64/C/1 AREA	-> 3711.18 SQ. MT.
COMMON PLOT AREA (8%)	-> 298.09 SQ. MT.
NET PLOT AREA	-> 3412.09 SQ. MT.
PLOT NO.64/C/2 AREA	-> 4928.82 SQ. MT.
COMMON PLOT AREA (10%)	-> 500.52 SQ. MT.
NET PLOT AREA	-> 4428.30 SQ. MT.
64/A PLOT AREA	-> 11622.55 SQ. MT.
CURVATURE AREA	-> 31.55 SQ. MT.
NET PLOT AREA	-> 11591.00 SQ. MT.

AMALGAMATION AREA TABLE	
PLOT NO	PLOT AREA IN SQ.MT
64/A	11591.00
64/C/2	4928.82
64/A+64/C/2	16519.82



SUBPLOT AREA TABLE	
64/A+64/C/2/1	= 7845.23 SQ.MT
COMMON PLOT AREA(10%)	= 784.81 SQ.MT
NET PLOT AREA	= 7060.42 SQ.MT
64/A+64/C/2/2	= 8674.59 SQ.MT
COMMON PLOT AREA(10%)	= 867.71 SQ.MT
NET PLOT AREA	= 7806.88 SQ.MT

LEGEND
PLOT BOUNDARY
OWNER:-
CUBE CONSTRUCTION ENGINEERING LTD.
DIRECTOR :- SHREE SANJAYBHAI SHAH
CO-DIRECTOR :- SHREE BIRJUBHAI SHAH
P.O.A. :- SHREE CHIRAG N. MEHTA

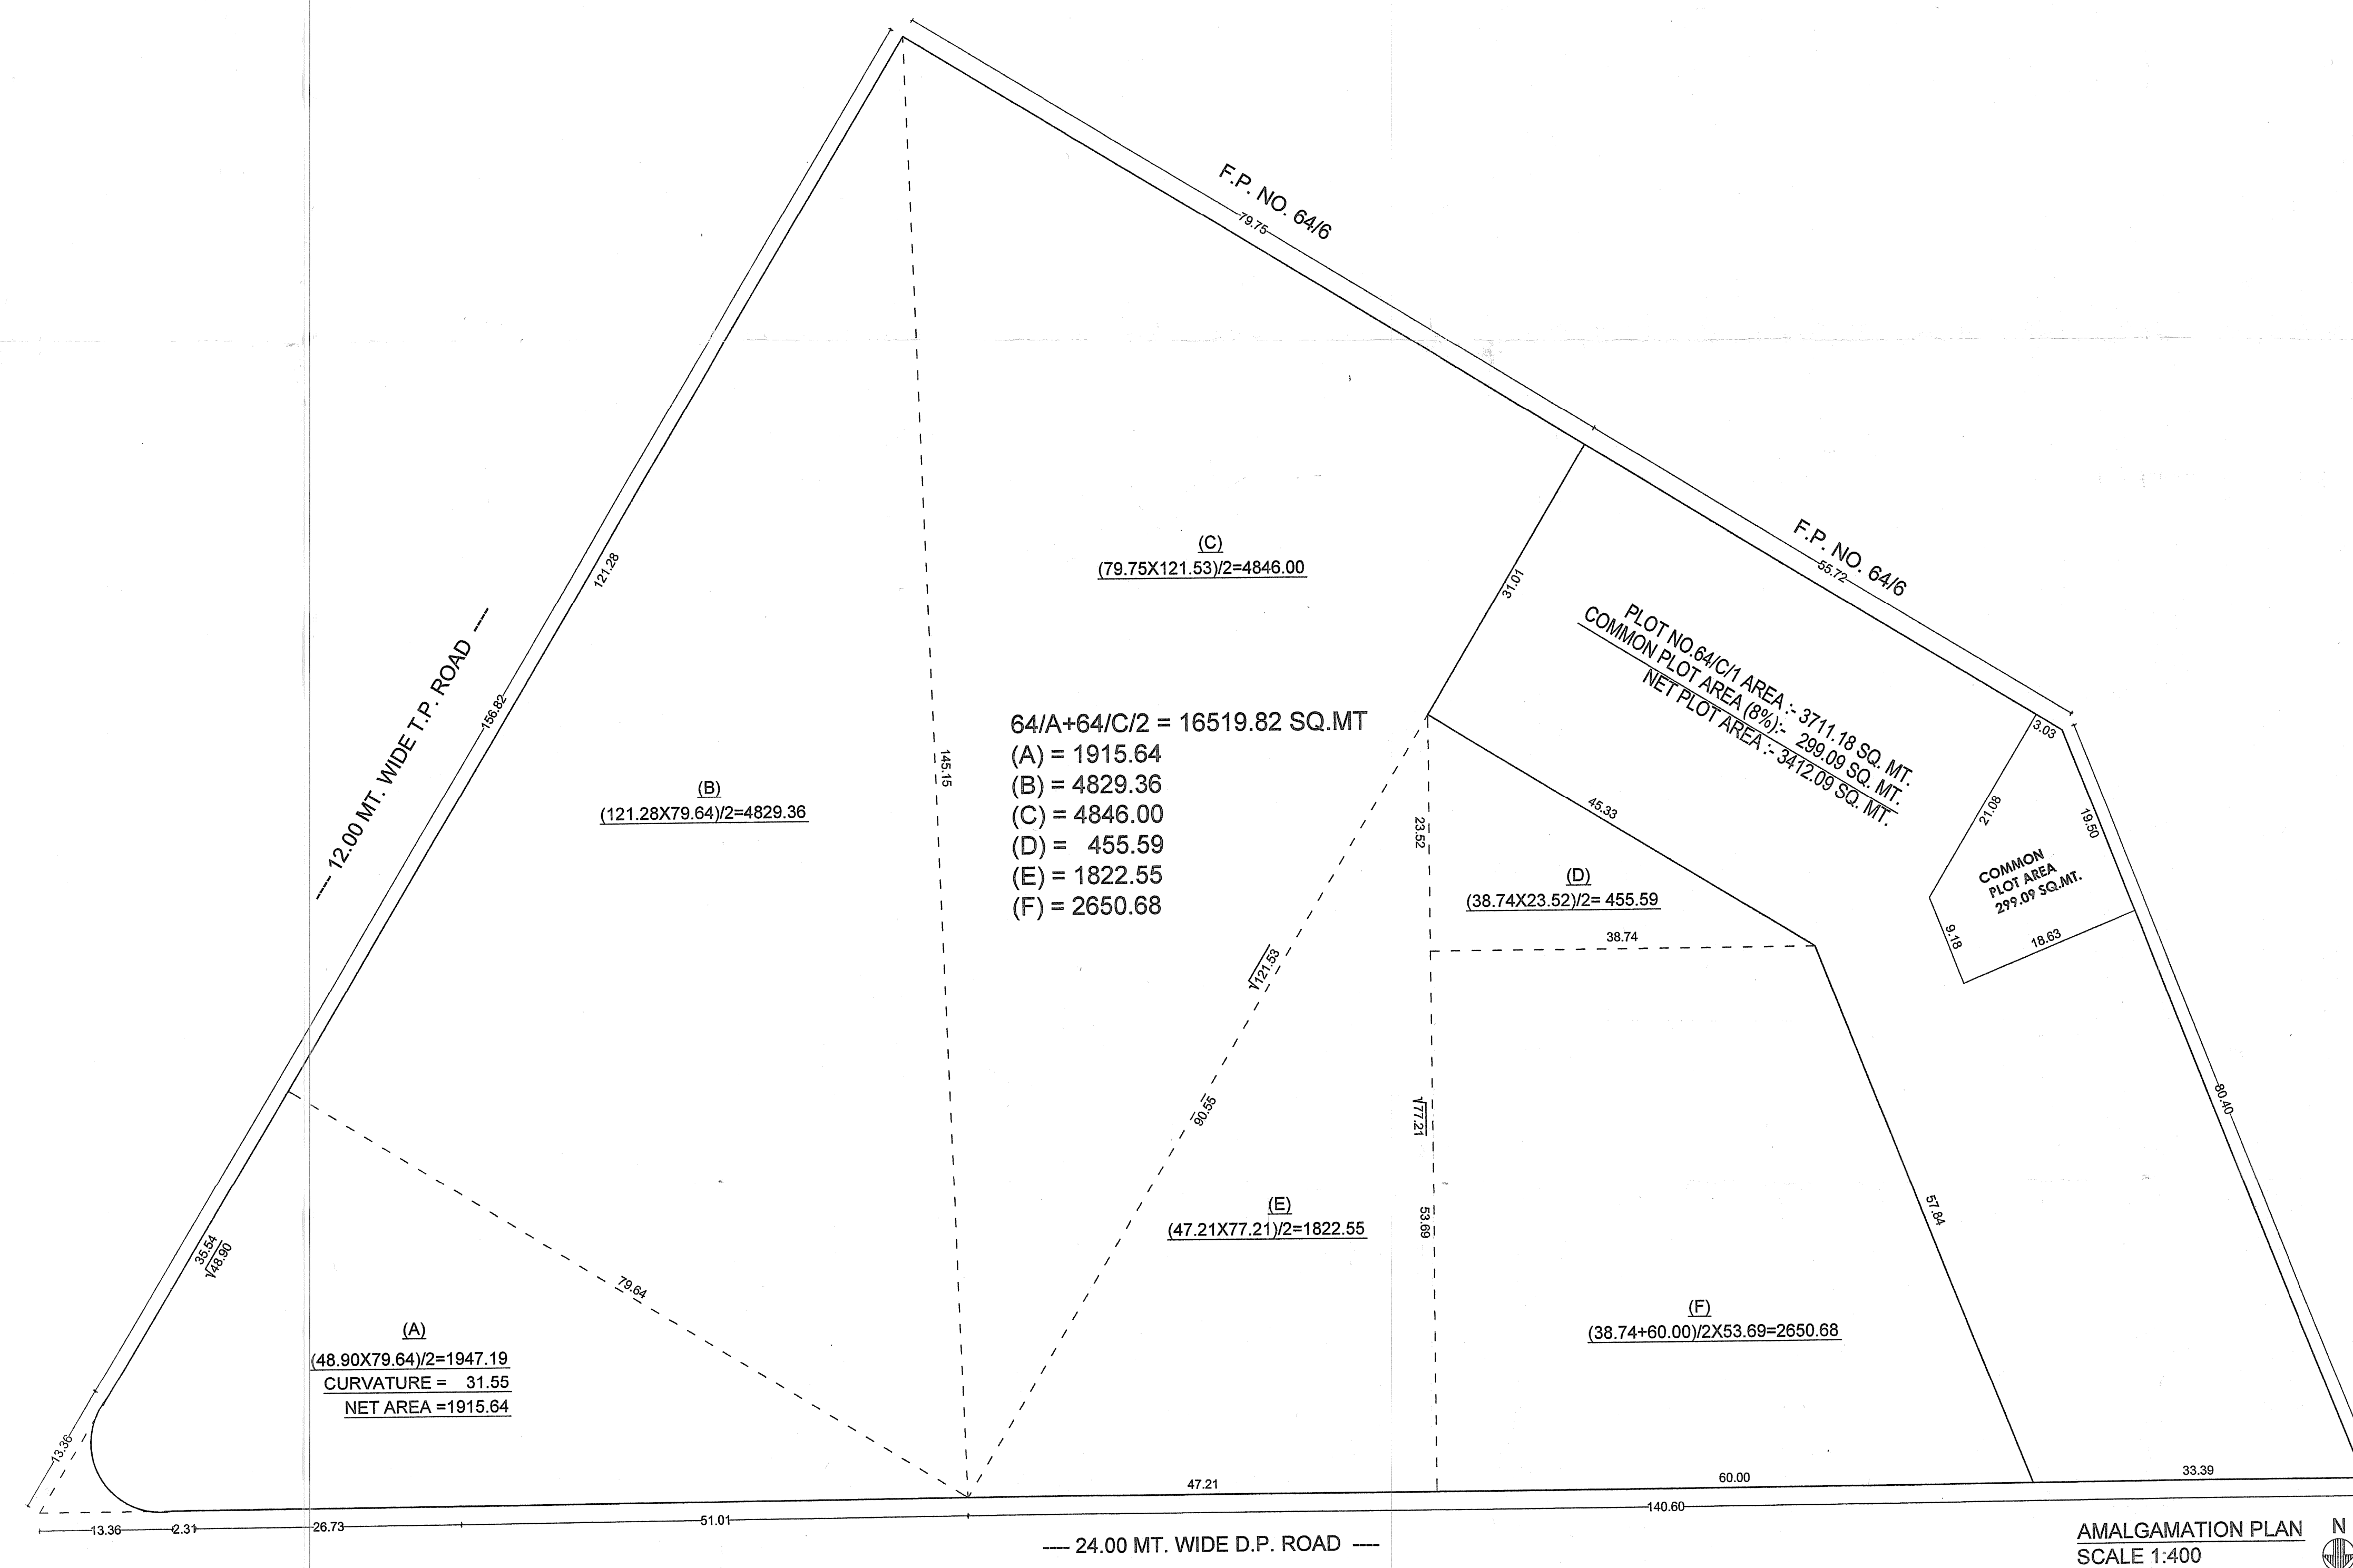

ARCHITECT:-
JAWAHAR MORTI, LIC NO.-A22
DESIGN WORKSHOP
THRISH COMPLEX-1 2ND FLOOR
ABOVE CHANDAN SUPER MARKET
AMIN MARG RAJKOT.
PH.NO:-2570871

AUTHORITY:-

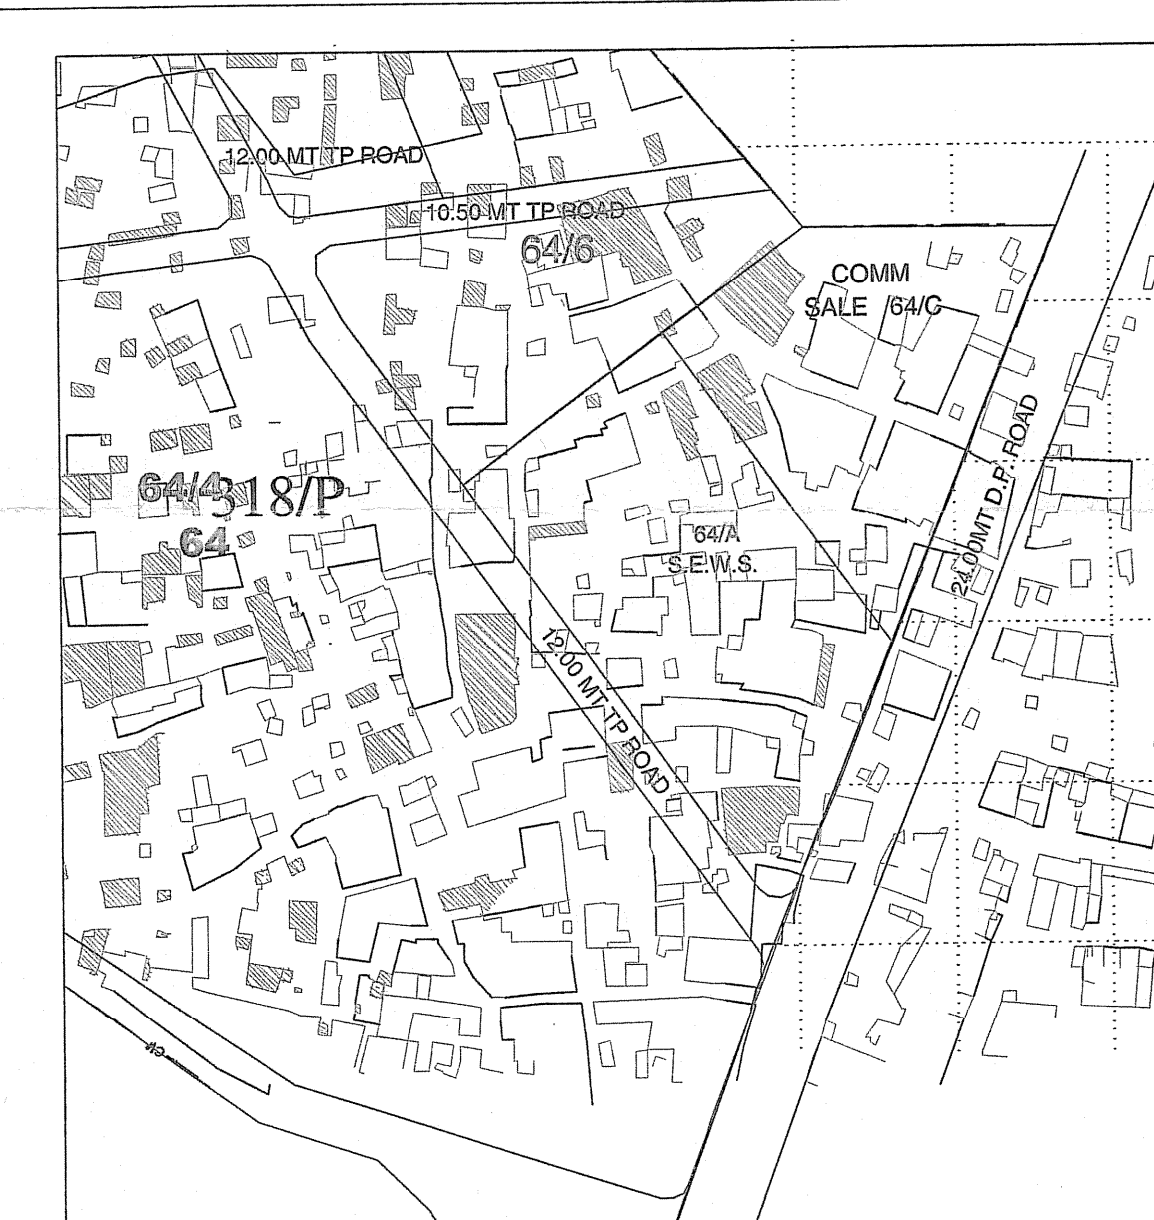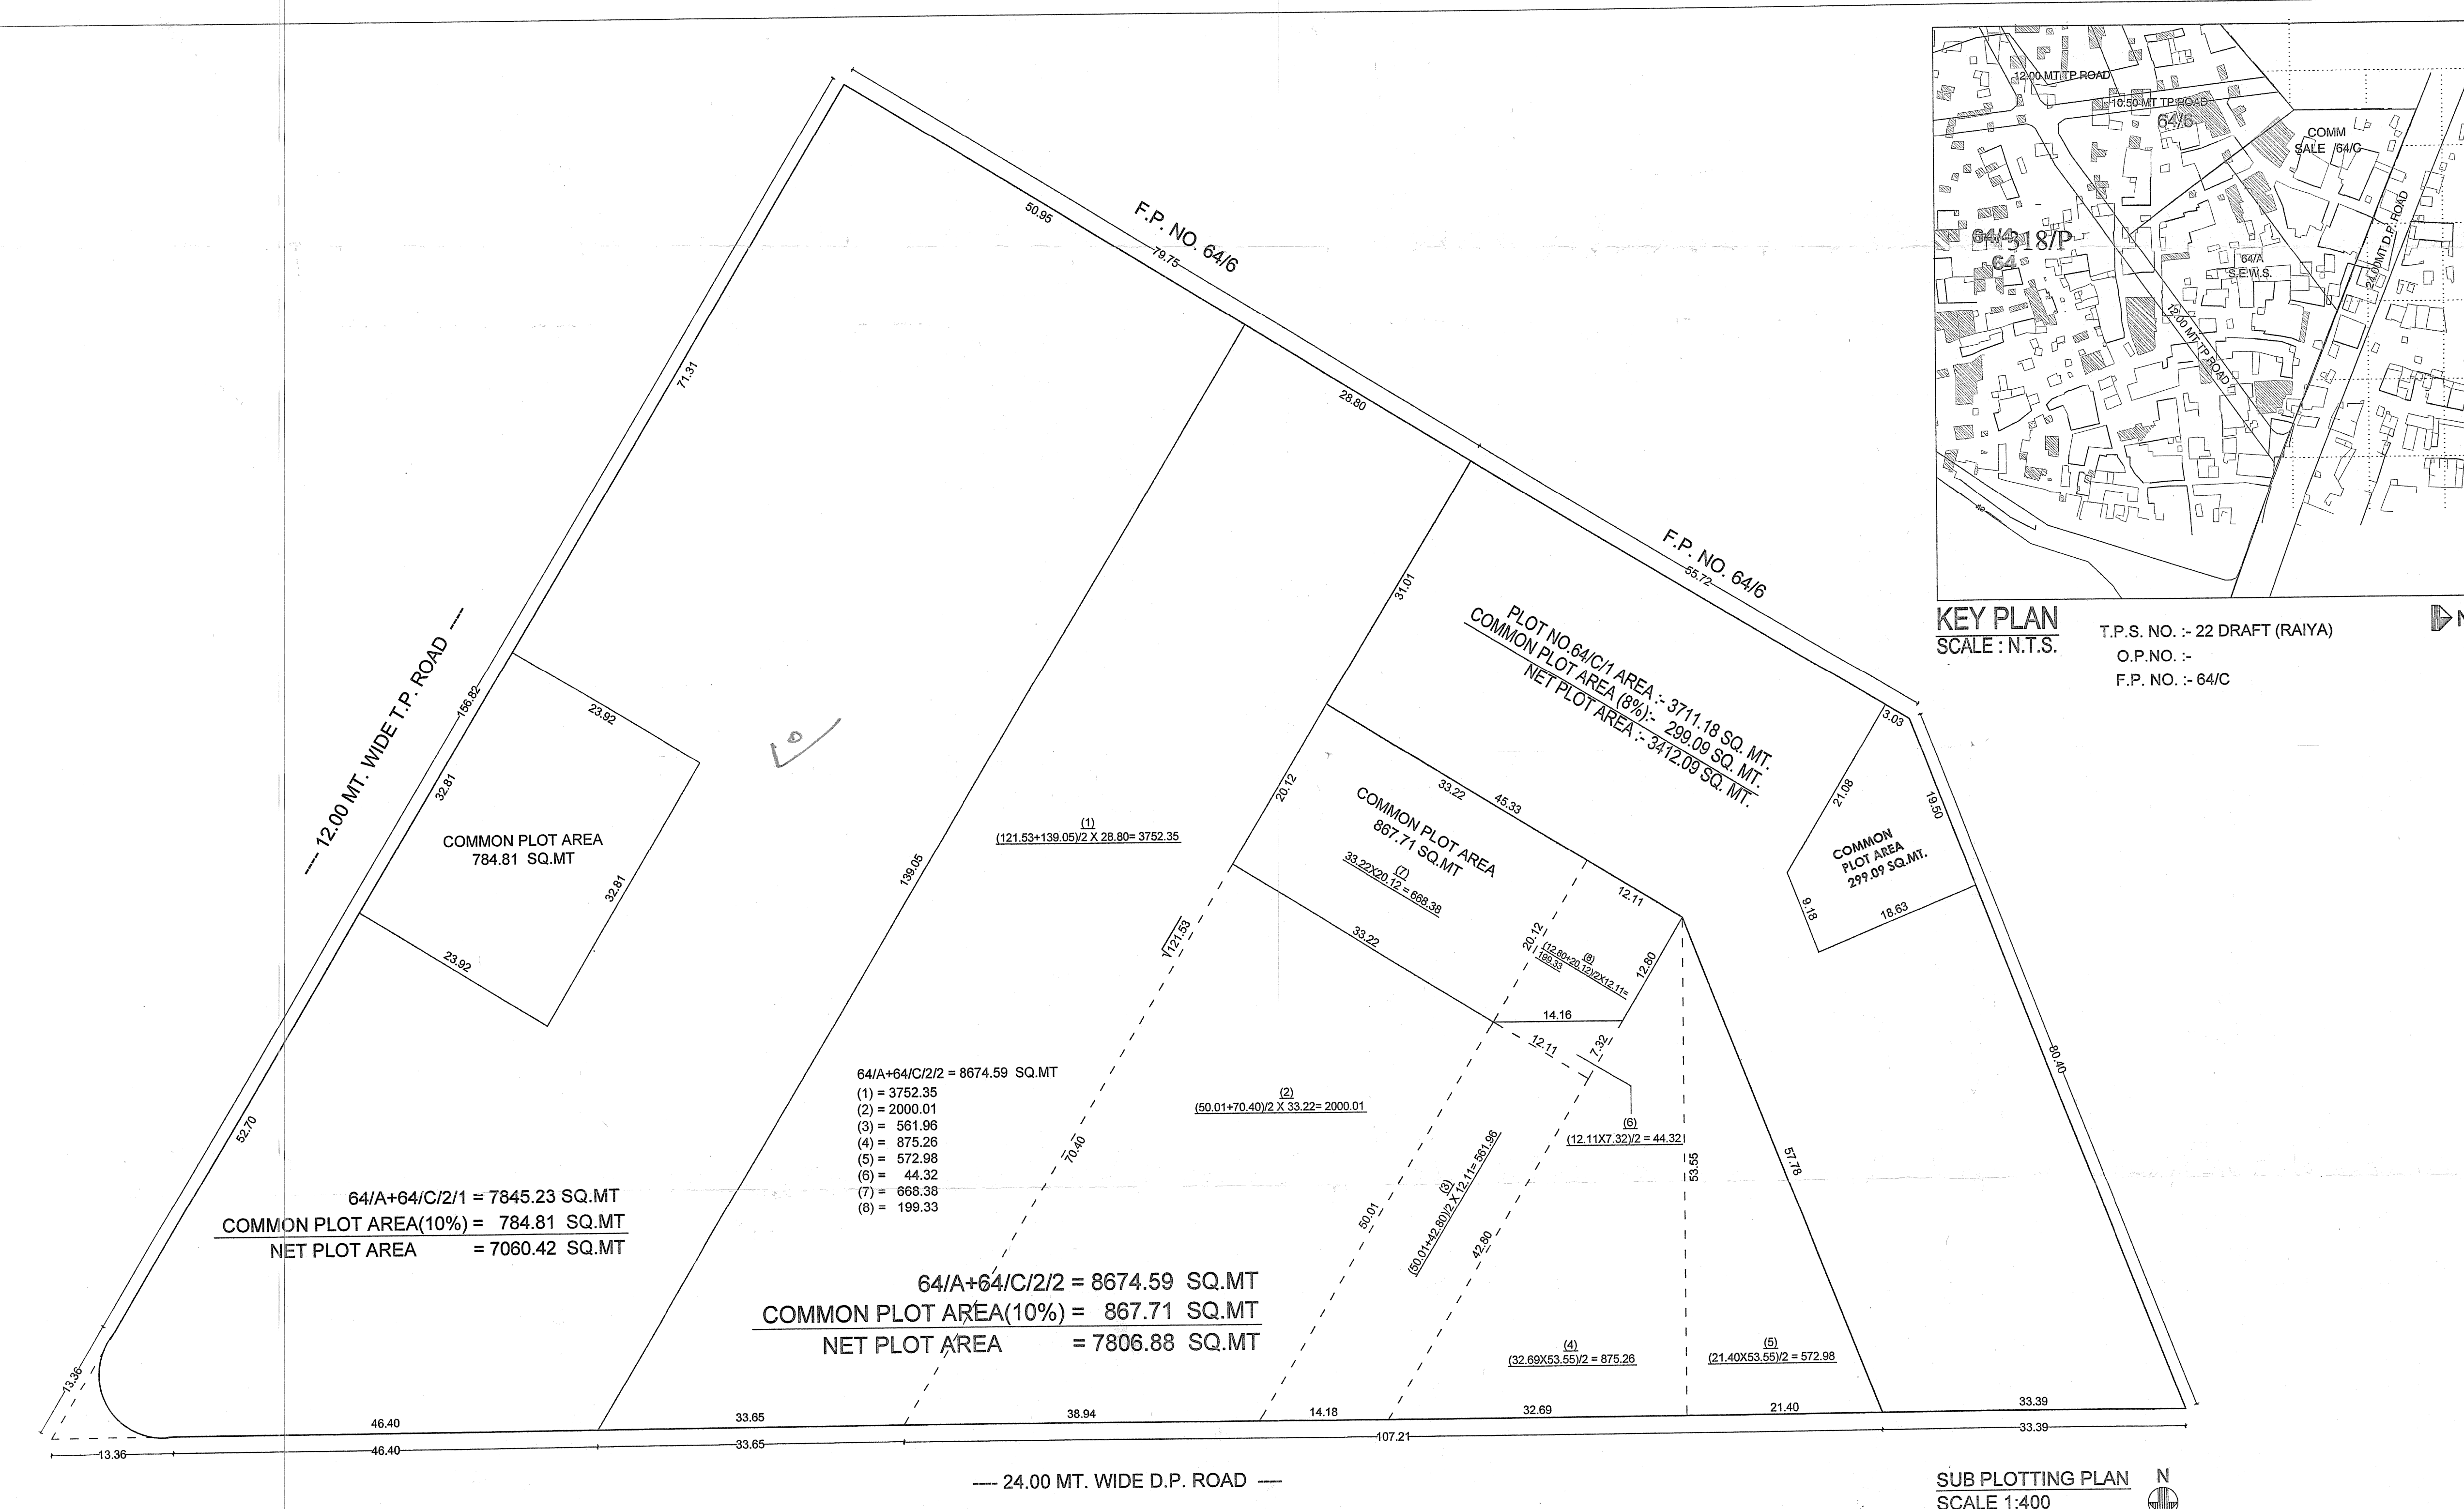

KEY PLAN
SCALE 1:400
T.P.S. NO. :- 22 DRAFT (RAIYA)
O.P. NO. :-
F.P. NO. :- 64/C



show on this Plan are subject
to change and alteration by the
Town Planning Officer T.P.
Scheme.

Approve subject to condition
Respective in 1000 sq.ft. area
No. 1000 sq.ft. area

OWNER'S COPY
APPROVED
Asst. Town Planner
Rajkot Municipal Corporation