

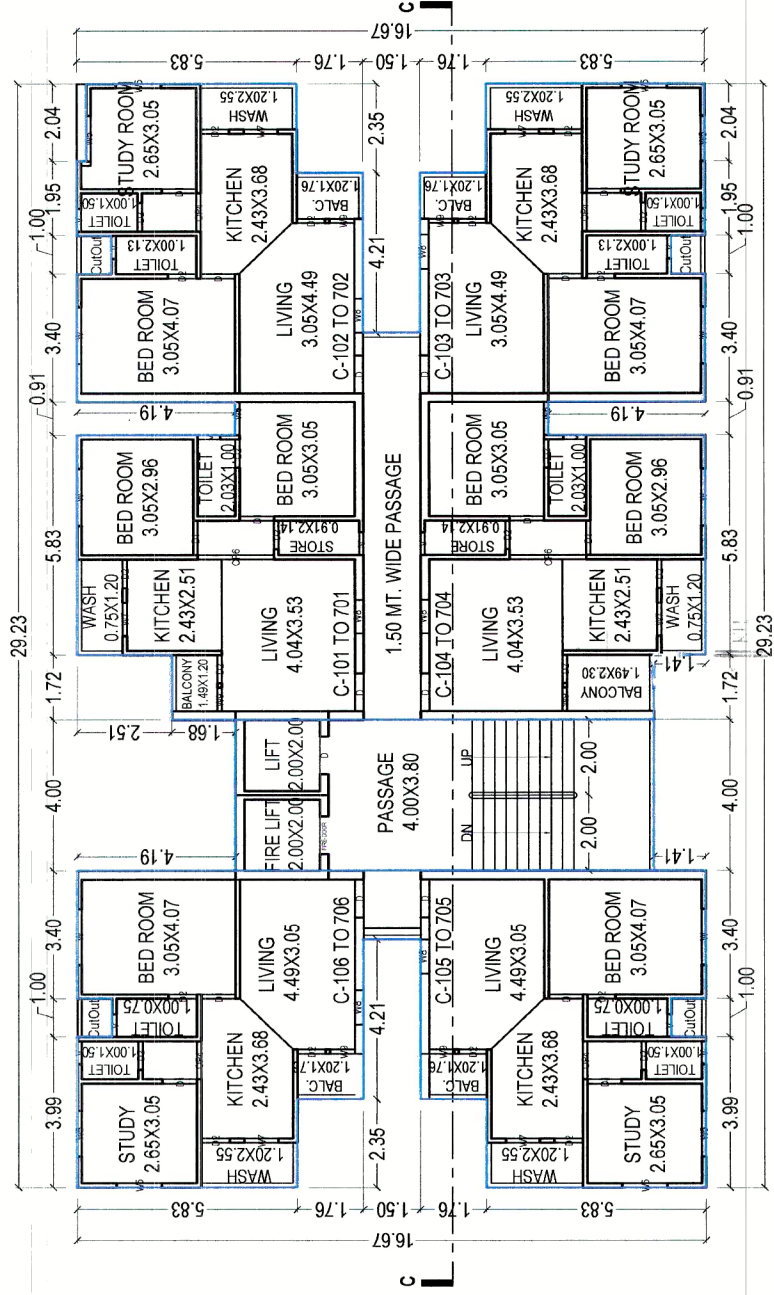


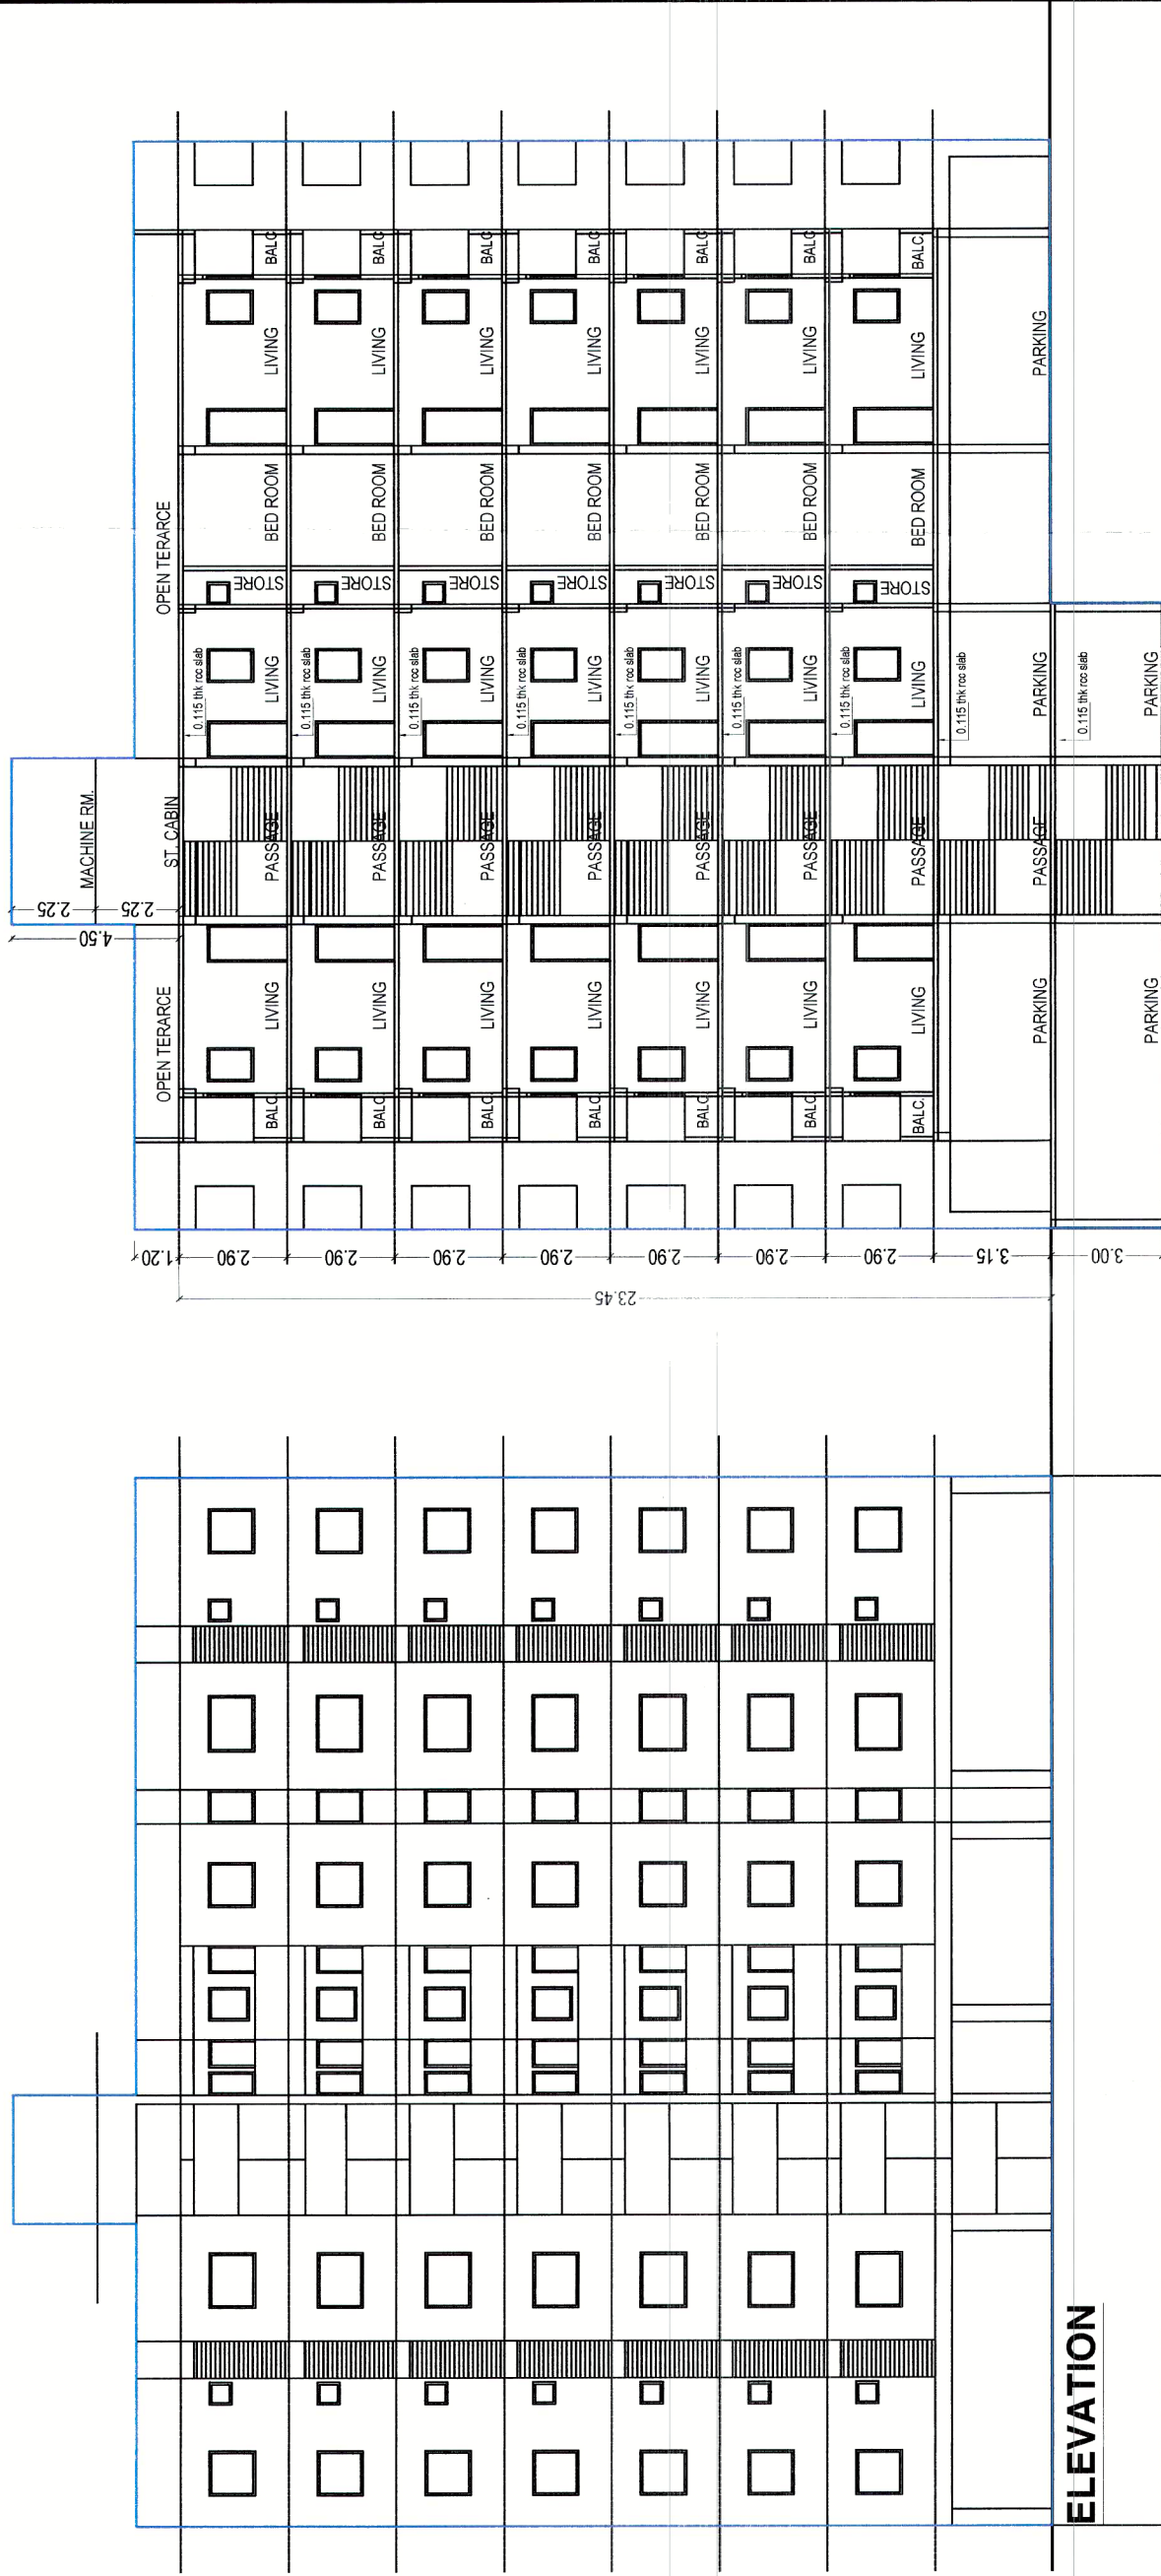

FIRST TO 7TH FLOOR PLAN (Residence) TOWER-C

Resi
B. AREA = 410.16 SQ.MT.
F.S.I. AREA = 365.86 SQ.MT.

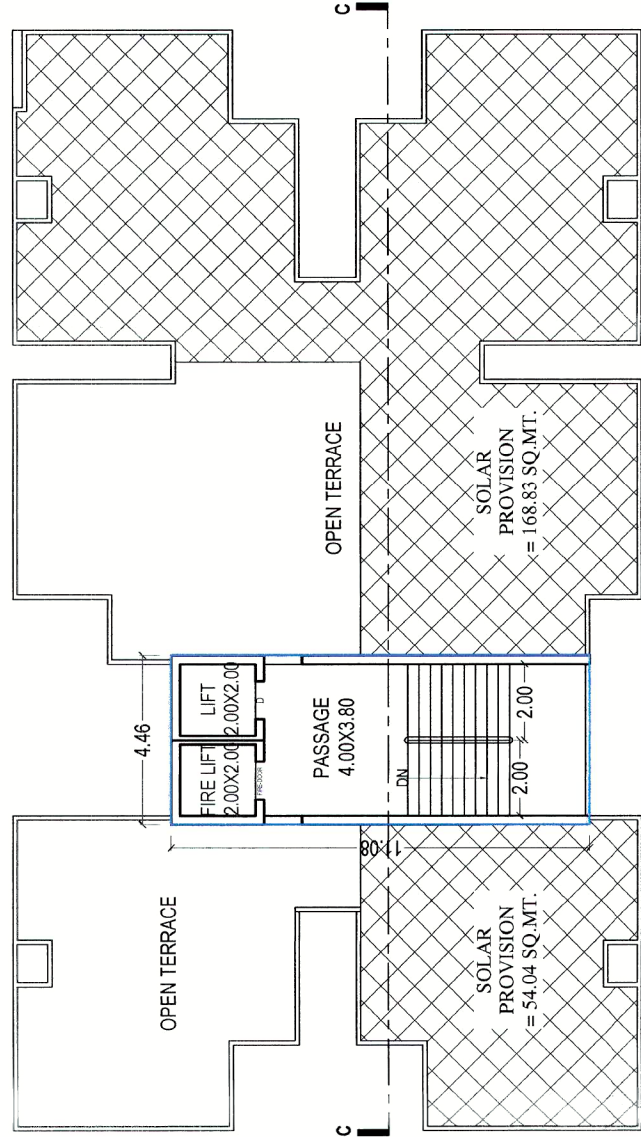


TERRACE PLAN TOWER-C

B. AREA = 49.39 SQ.MT. TOTAL SOLAR PROVISION
F.S.I. AREA = 0.00 SQ.MT. AREA = 222.87 SQ.MT.

Approved Subject to Condition laid
Down in Building Permission.
Ward No. 5
Order No. 23/21.22
Date : 20.02.22

Building Inspector
Vadodara Mahanagar Palika

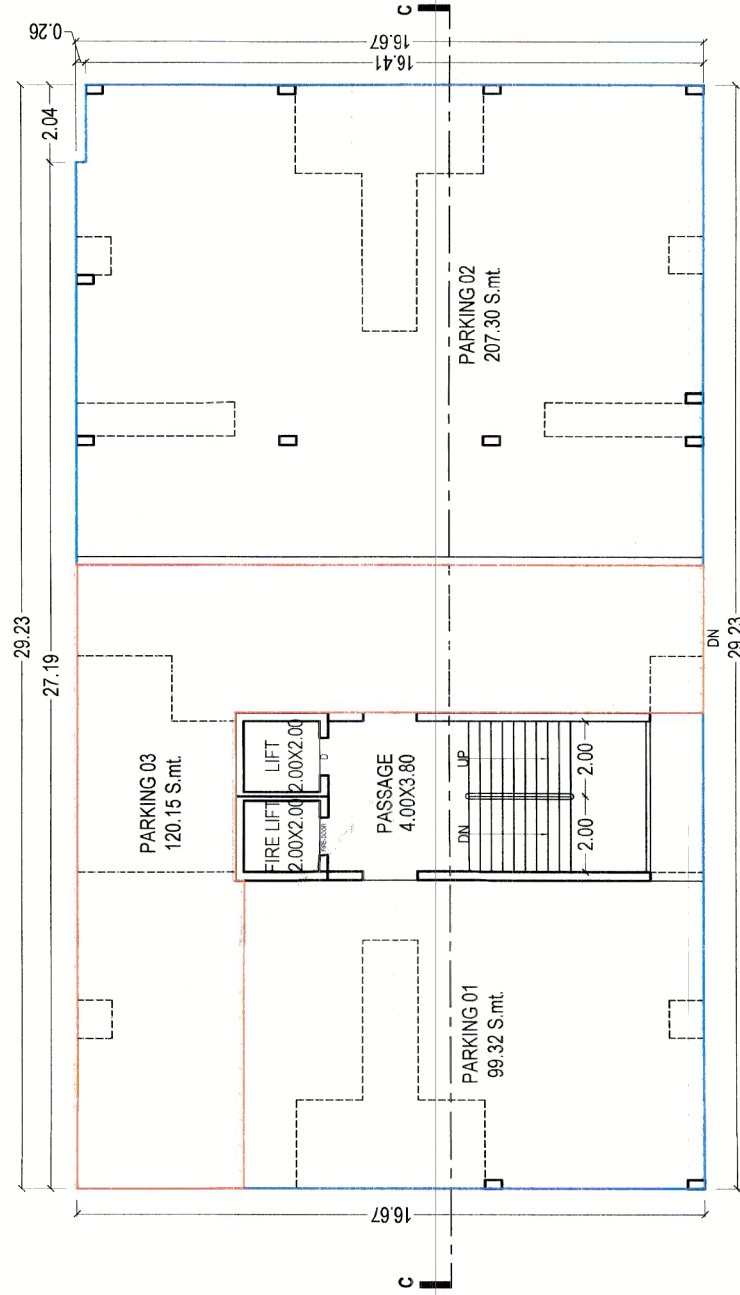

GROUND FLOOR PLAN (Residence) SCALE= 1:200 TOWER-C

B. AREA = 486.79 SQ.MT.
F.S.I. AREA = 0.00 SQ.MT.
PARKING = (EXIS. 01 : 99.32 + 02 : 207.30) + (PROP. 120.15) = 426.77)

SIGN. OF OWNERS / BUILDERS. SIGNA. OF ARCHITECTS-ENGINE.

Owner/Builder/Organiser/Developer or
Authorised Agent of Owner

KIRAN PATEL
ARCHITECT

V.M.S.S Lic.No.-CA-97/2019TO2023