


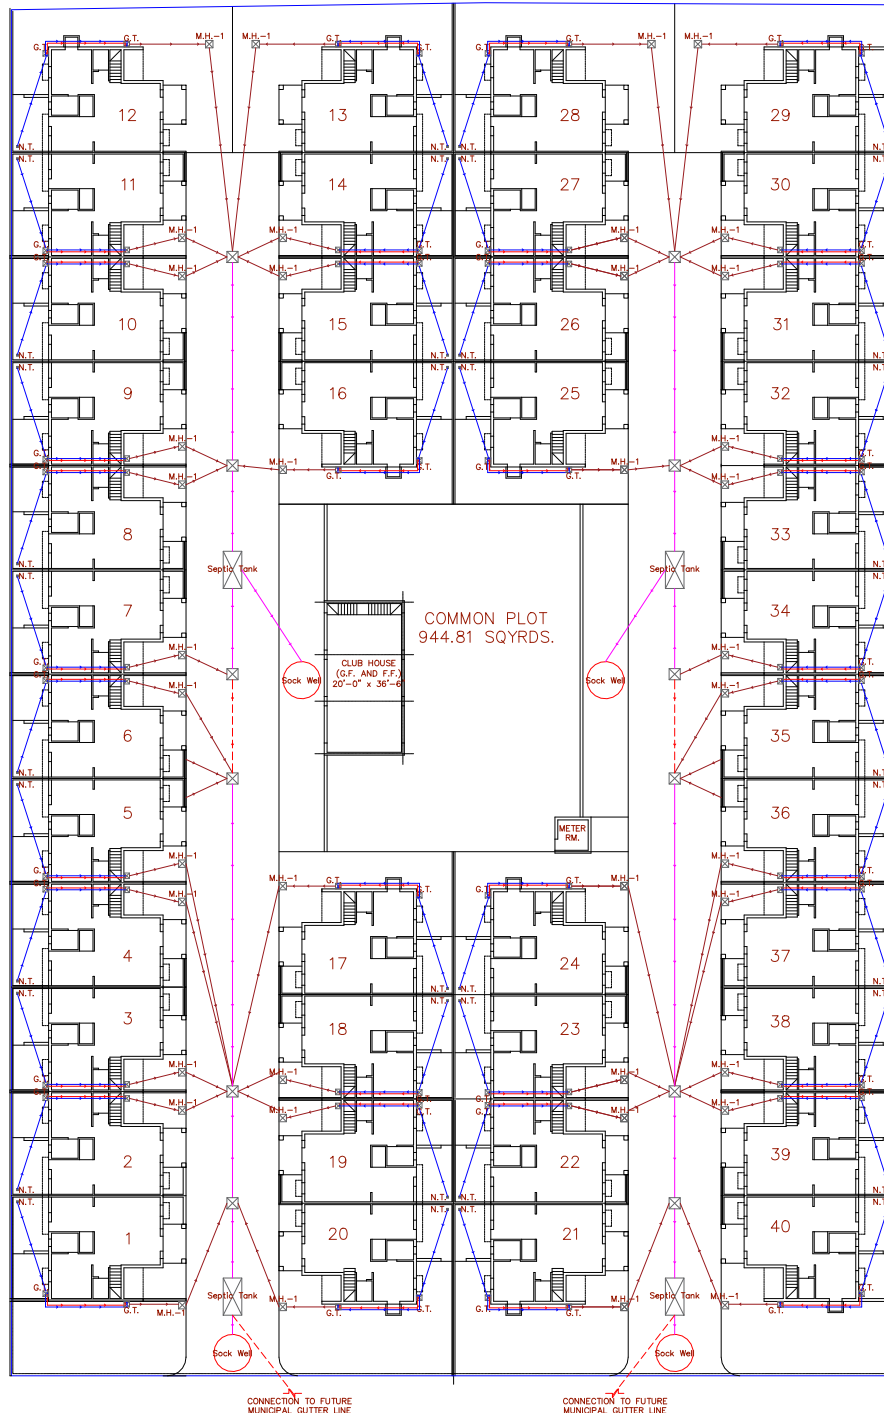

CONNECTION TO FUTURE
MUNICIPAL GUTTER LINE

CONNECTION TO FUTURE
MUNICIPAL GUTTER LINE

EXTERNAL DRAINAGE LAY-OUT
PLAN

PLAN SHOWING RESI. BLDG.ON D.T.P.S NO : 312[
SANATHAL],
SUR NO:- 858 / B ,O.P. NO:- 858 / B , F.P.
NO:- 858 / B

SOLAR NO:ES SANATHAL ,TAL:- SANAND , DIST:-
AHMEDABAD

100 MM DIA. SEWER PIPE —————
75 MM DIA. WASTE WATER PIPE —————
200 MM DIA. FOAM CORE PIPE —————
300 MM DIA. FOAM CORE PIPE —————
300 MM DIA. CEMENT PIPE —————
FOR FUTURE CONNECTION
TO MUNICIPAL CORPORATION

LEGEND :

M.H.1 = MANHOLE - 1, SIZE 600 MM X 600 MM

M.H.2 = MANHOLE - 2, SIZE 900 MM X 900 MM

Handwritten signature

21

OWNER

Handwritten signature

Praful A. Shrivalli
31, Tejanand Society.
BIH. Market Yard,
O.N.G.C. Road Kalo-382721
AUDA Reg. No AUDA/ENGG/369
ENGINEER

Handwritten signature

CHOKSI JIGAR D. (B.E.CIVIL)
AUDA / SD - I / 00317
E - 4, KALGI APARTMENT,
MANINAGAR, AHMEDABAD - 380008

ST.ENG.

Handwritten signature

Ar. PANKTI B. DHOLAKIA
Reg. CA/2019/115142
Validity 31-12-2030