



Address: Samsuddhi Silver, Opp. Shivam Trade Center, Nr. Sonal Park, Khiskoli Circle, Kalali - Vadsar Road, Vadodra - 390012

Email: samruddhisilveratladra@gmail.com

Contact No: +91-7433884747 / 9265892733

Project By:
Samruddhi Silver

Structure:
ASHOK SHAH
& ASSOCIATES
CONSULTING ENGINEERS


Architect: Chirag Patel

+91 8866090885
www.rishiarchitect.com







(TOWER-A,B,C)
GROUND FLOOR PLAN

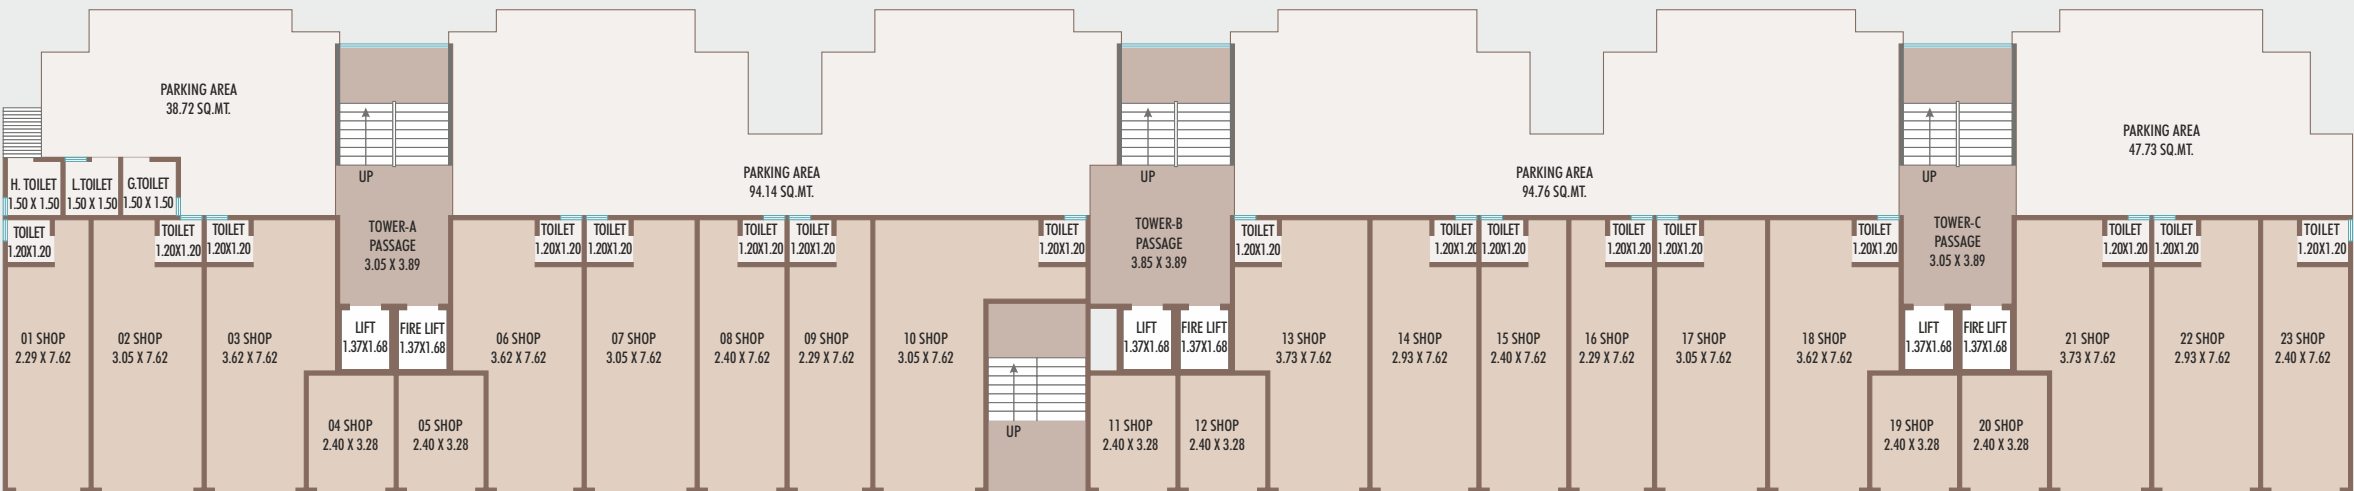


(TOWER-A,B,C)
FIRST FLOOR PLAN

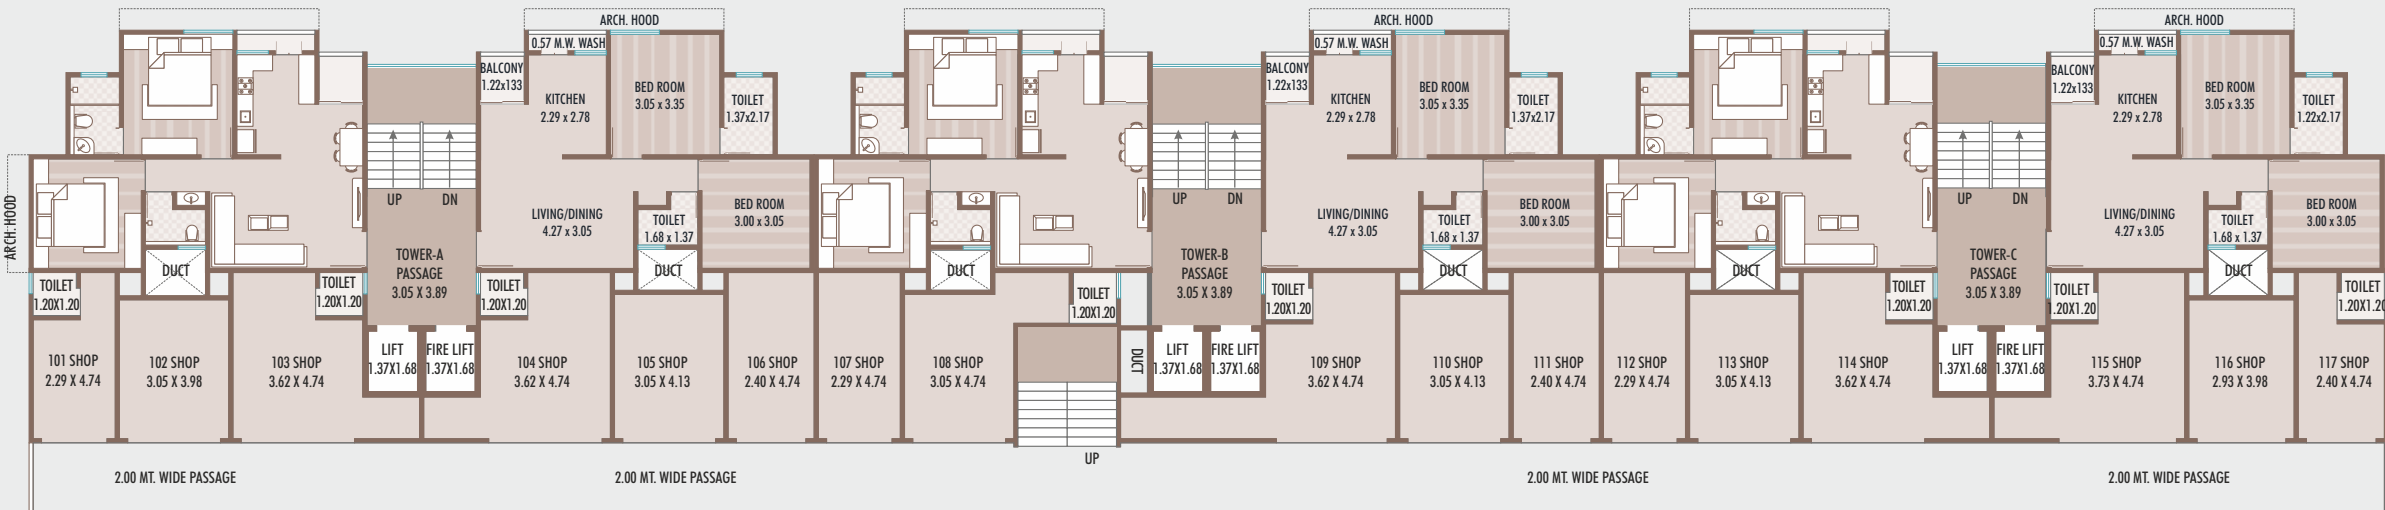


(TOWER-A,B,C)
TYPICAL FLOOR PLAN (2ND TO 7TH)

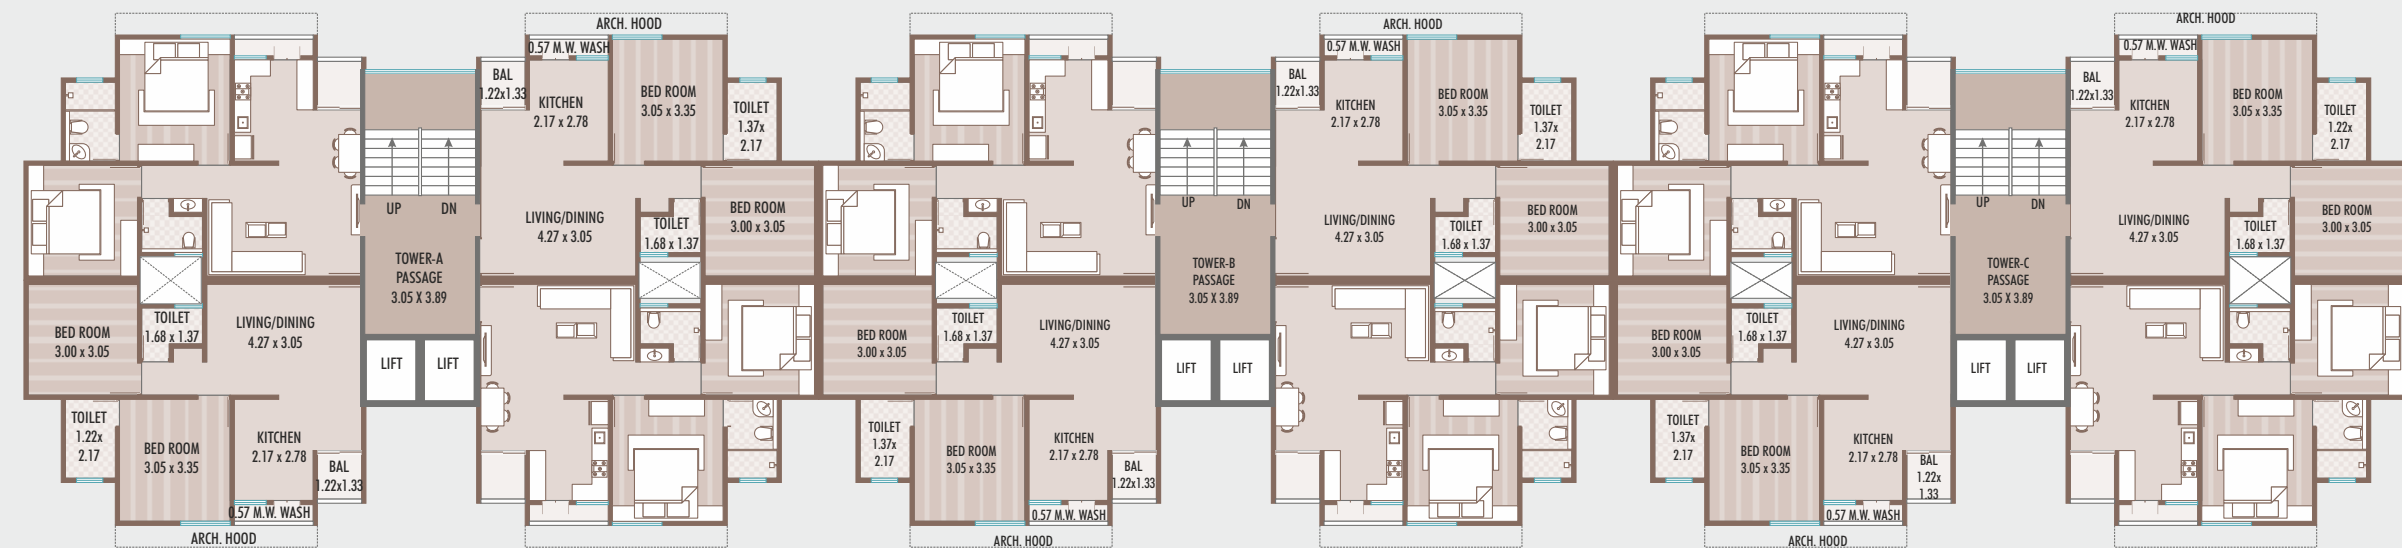


(TOWER-A,B,C)
TERRACE FLOOR PLAN

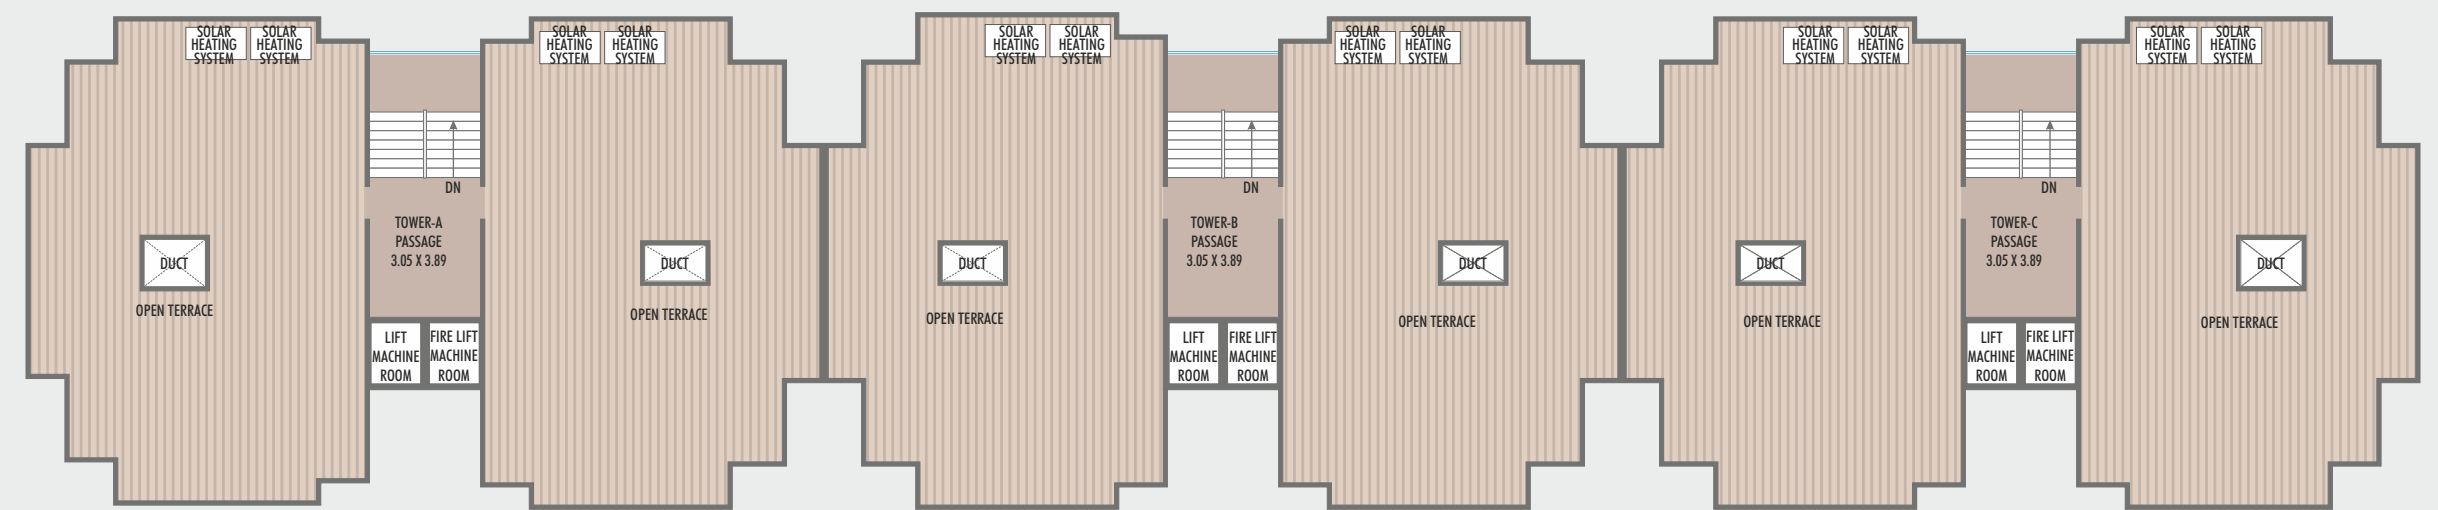


(TOWER-D,E)
GROUND FLOOR PLAN

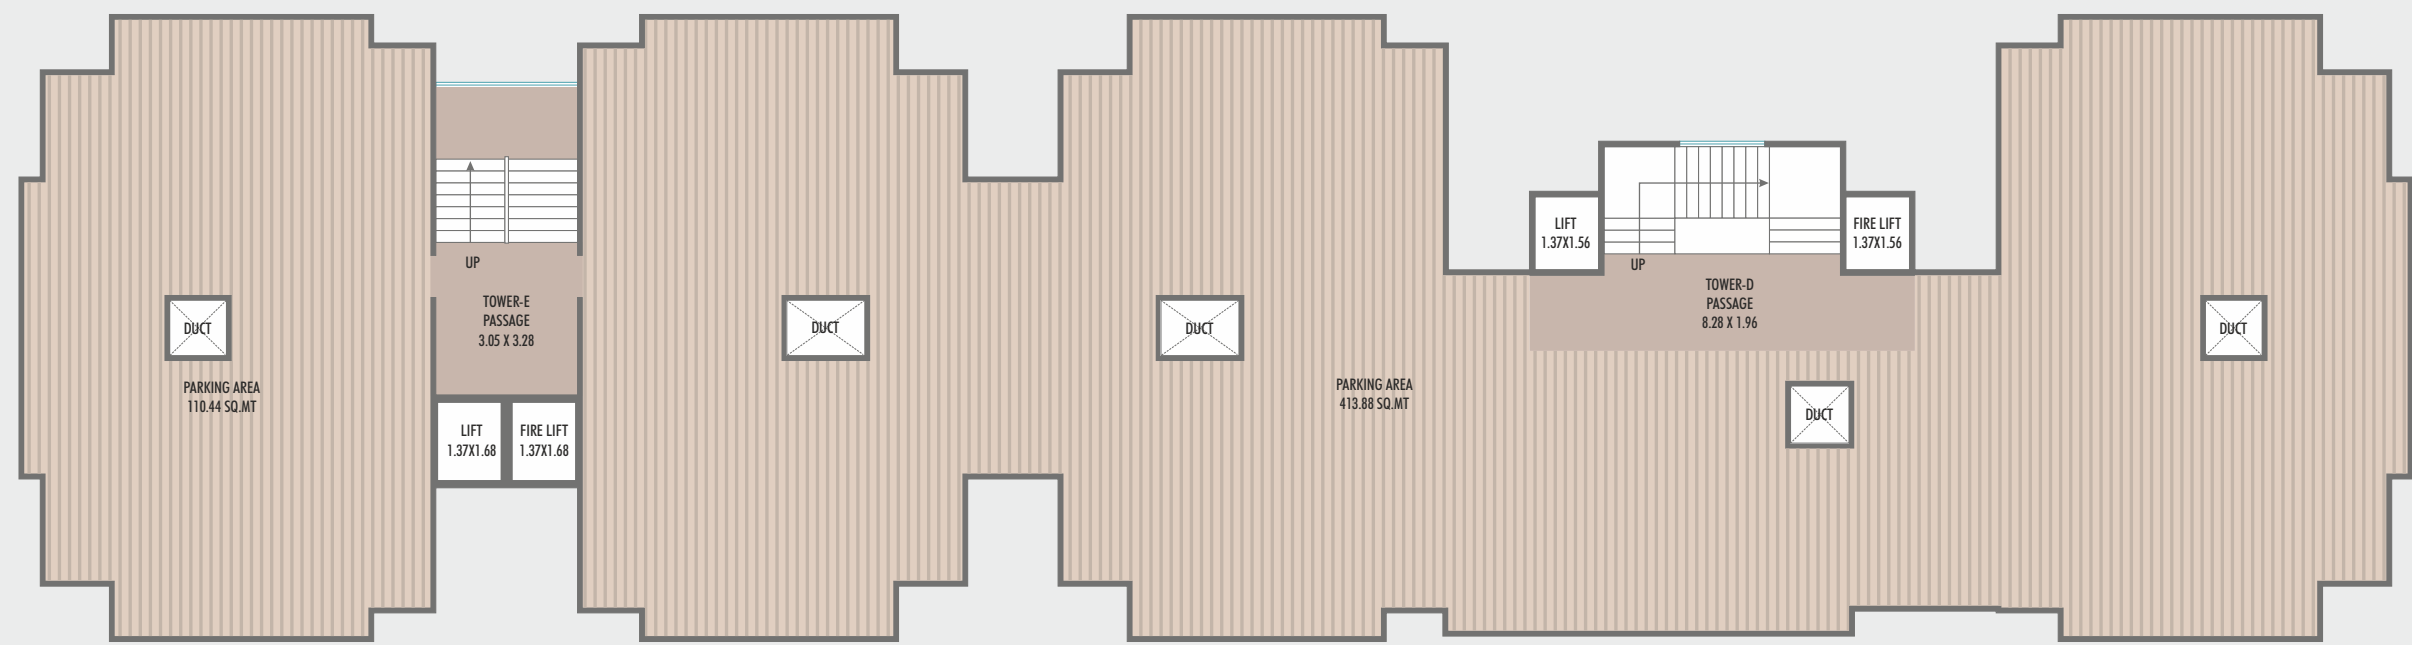

(TOWER-D,E)
TYPICAL FLOOR PLAN (1ST TO 7TH)

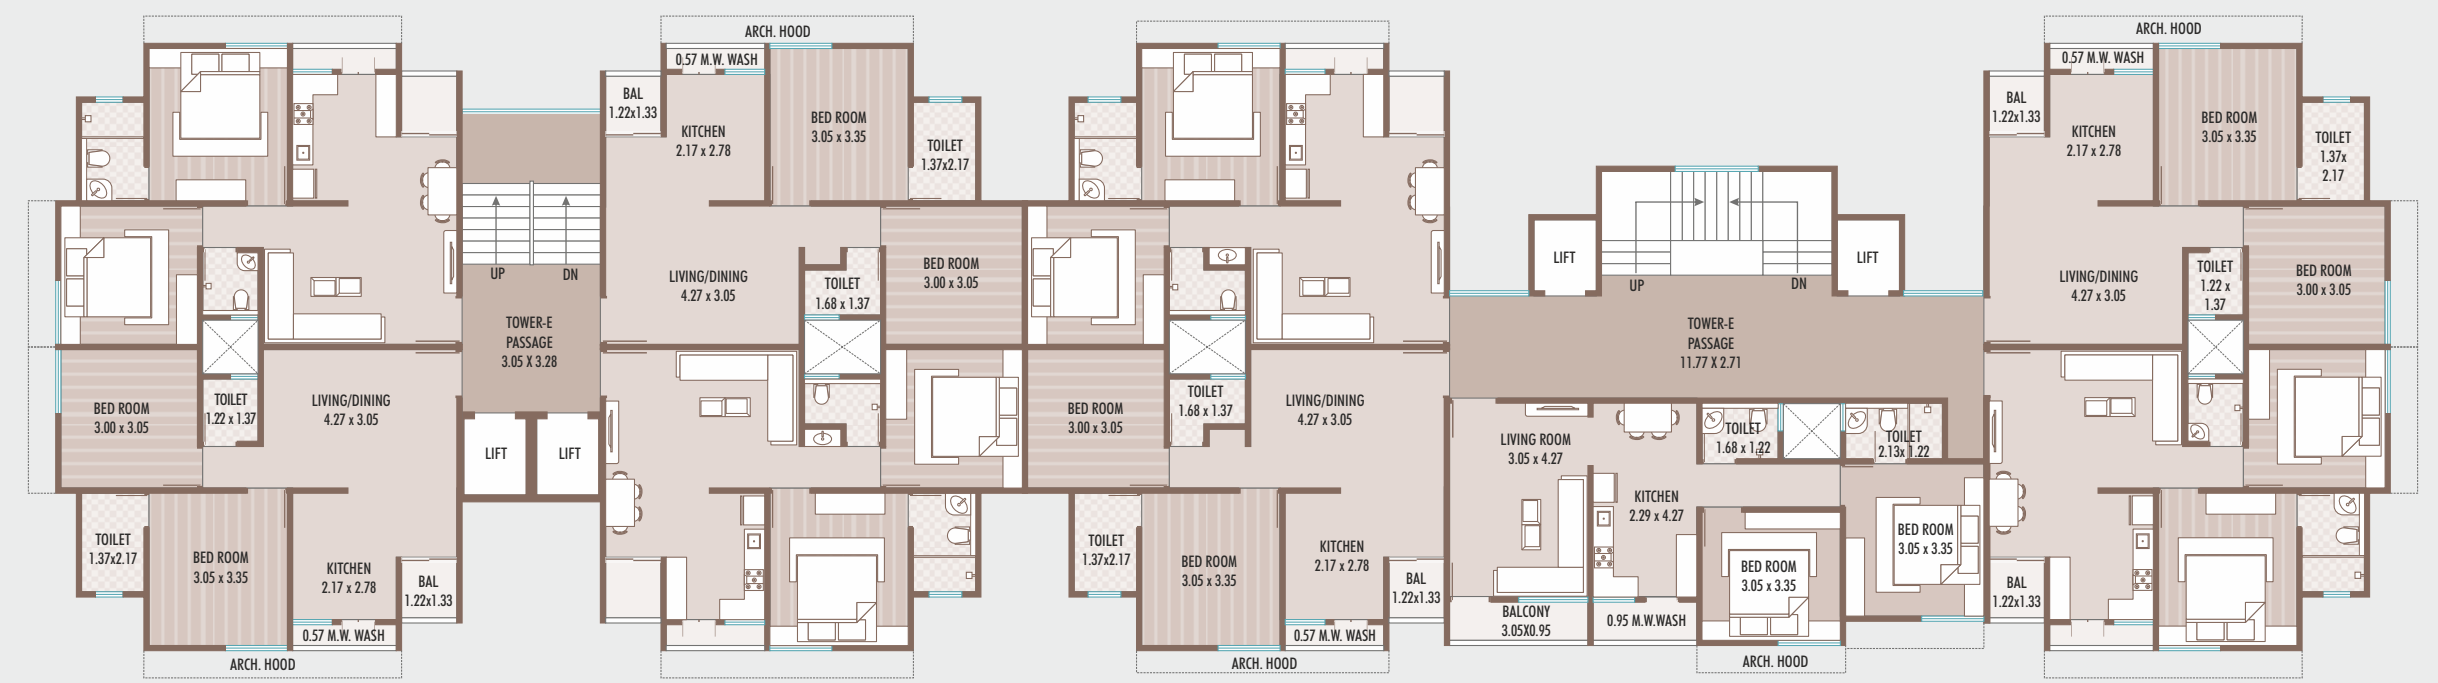

(TOWER-D,E)
TERRACE FLOOR PLAN

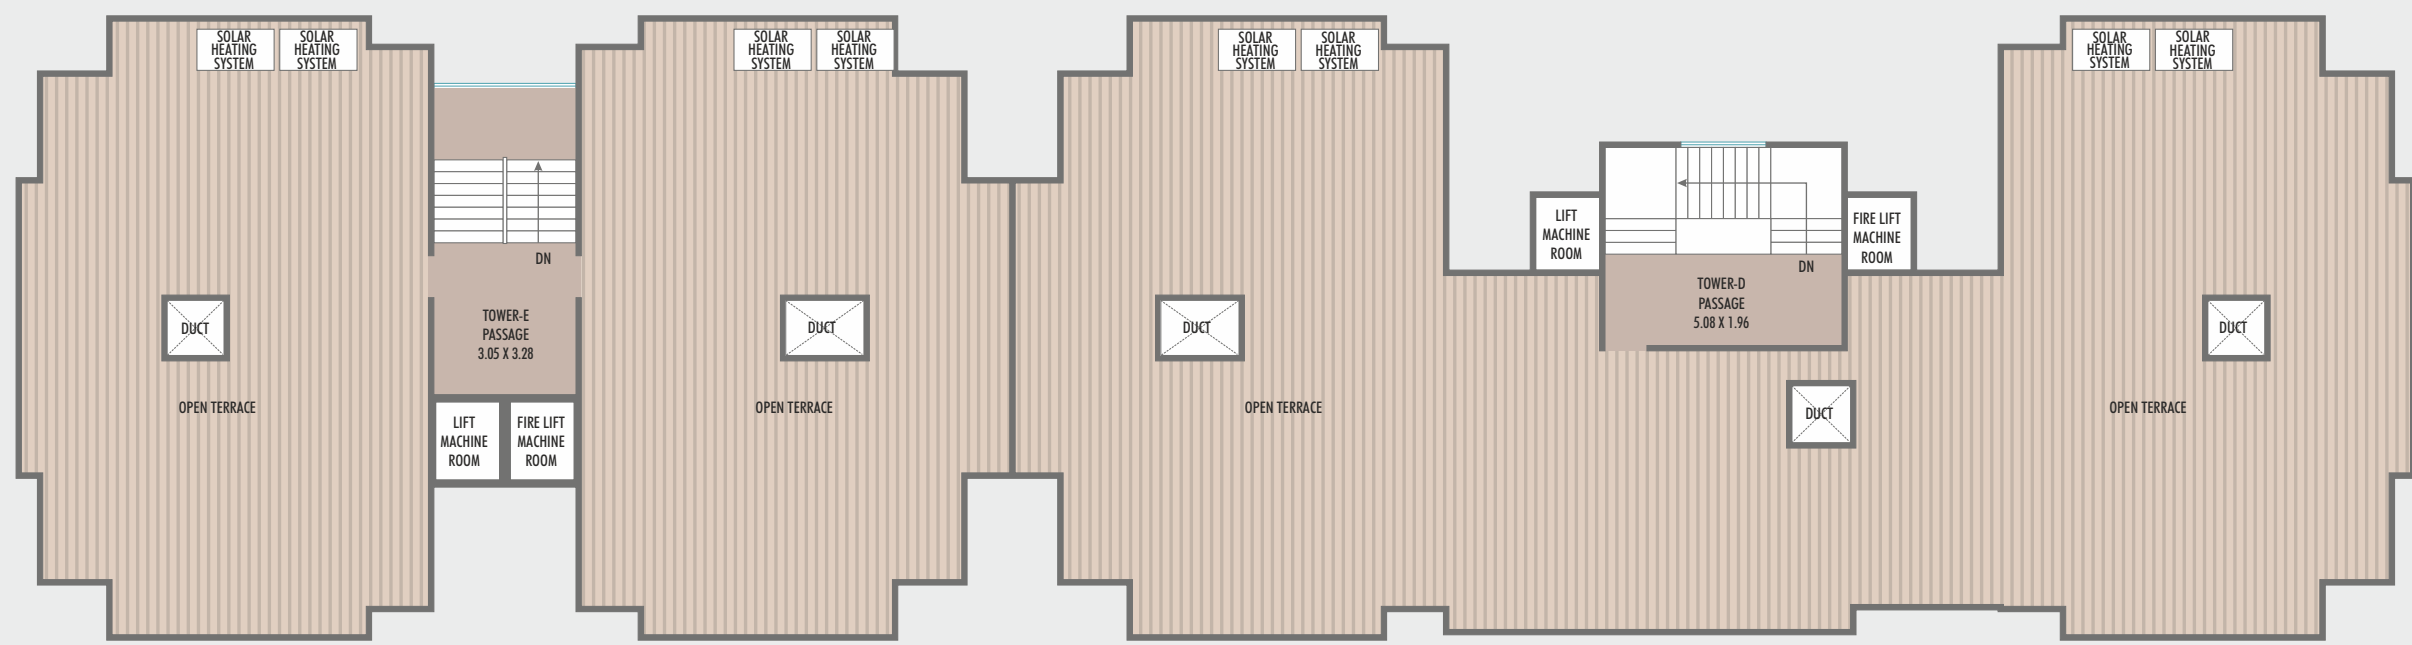

SPECIFICATION

Structure:

- Earthquake Resistant RCC Frame Structure & Block Masonry Work as per Architects Design.
- Compound Wall Around Entire Campus.

Flooring:

- Double charge Vitrified Tiles Flooring in all Room.
- Hall + Kitchen: 800x800, Bedroom: 600x600
- Granite Kitchen platform with SS Sink & Glazed Tile up to Lintel Level (12x18).

Electrification:

- Concealed Copper Wiring of Approved Quality with T.V, Refrigerator & A.C Points in master Bedroom & Living Room. (A.C Point Bedroom + Hall)

Plumbing:

- Hot & Cold Plumbing with Showers and Geyser Point in Bathrooms.
- Designer Tiles Up to Lintel-Level & Standard Quality C. P. Fittings. (SS Colour)

Doors:

- Decorative Main Door and all other Flush Doors with standard safety Locks (with Lamination).

Windows:

- Fully Glazed Anodized / Coloured Aluminum Windows.
- Three Door Shutter with Mosquito net.
- Safety Grill.

Finishing:

- Inside :- Smooth plaster with White Cement Putty Finish & Colour.
- Outside:- Sand Free Plaster with Weather Shield paints.

Water Supply:

- Underground and Overhead Water Tank with Sensor.

Amenities



Gate with
Security Cabin



24x7
CCTV Camera



Jogging
Track



Kids Play
Area



Landscape
Garden



Out Door
Game