


BUILT-UP AREA TABLE:											
FLOOR	BLOCK-A		BLOCK-B		BLOCK-C		BLOCK-D		BLOCK-E		TOTAL
USE	RESIDENCE	RESIDENCE	RESIDENCE	RESIDENCE	RESIDENCE	RESIDENCE	RESIDENCE	RESIDENCE	RESIDENCE	RESIDENCE	RESIDENCE
AREA IN UNIT	AREA IN UNIT	AREA IN UNIT	AREA IN UNIT	AREA IN UNIT	AREA IN UNIT	AREA IN UNIT	AREA IN UNIT	AREA IN UNIT	AREA IN UNIT	AREA IN UNIT	AREA IN UNIT
SQ.MT	SQ.MT	SQ.MT	SQ.MT	SQ.MT	SQ.MT	SQ.MT	SQ.MT	SQ.MT	SQ.MT	SQ.MT	SQ.MT
H.P.	452.81	452.81	452.81	452.81	452.81	452.81	452.81	452.81	452.81	452.81	2716.86
COMMUNITY HALL	452.81	8	452.81	8	452.81	8	452.81	8	452.81	8	69.72
F.F.	452.81	8	452.81	8	452.81	8	452.81	8	452.81	8	2716.86
S.F.	452.81	8	452.81	8	452.81	8	452.81	8	452.81	8	2716.86
3RD FL	452.81	8	452.81	8	452.81	8	452.81	8	452.81	8	2716.86
4TH FL	452.81	8	452.81	8	452.81	8	452.81	8	452.81	8	2716.86
5TH FL	452.81	8	452.81	8	452.81	8	452.81	8	452.81	8	2716.86
6TH FL	452.81	8	452.81	8	452.81	8	452.81	8	452.81	8	2716.86
7TH FL	452.81	8	452.81	8	452.81	8	452.81	8	452.81	8	2716.86
ST CABIN	45.15	8	45.15	8	45.15	8	45.15	8	45.15	8	270.90
M/C ROOM	32.88	8	32.88	8	32.88	8	32.88	8	32.88	8	197.28
TOTAL	3700.51	56	3700.51	56	3700.51	56	3700.51	56	3700.51	56	22272.78
FSI AREA CALCULATIONS:											
FLOOR	BLOCK-A		BLOCK-B		BLOCK-C		BLOCK-D		BLOCK-E		TOTAL
USE	RESIDENCE	RESIDENCE	RESIDENCE	RESIDENCE	RESIDENCE	RESIDENCE	RESIDENCE	RESIDENCE	RESIDENCE	RESIDENCE	RESIDENCE
AREA IN UNIT	AREA IN UNIT	AREA IN UNIT	AREA IN UNIT	AREA IN UNIT	AREA IN UNIT	AREA IN UNIT	AREA IN UNIT	AREA IN UNIT	AREA IN UNIT	AREA IN UNIT	AREA IN UNIT
SQ.MT	SQ.MT	SQ.MT	SQ.MT	SQ.MT	SQ.MT	SQ.MT	SQ.MT	SQ.MT	SQ.MT	SQ.MT	SQ.MT
COMMUNITY HALL	390.15	8	390.15	8	390.15	8	390.15	8	390.15	8	1980.90
F.F.	390.15	8	390.15	8	390.15	8	390.15	8	390.15	8	1980.90
S.F.	390.15	8	390.15	8	390.15	8	390.15	8	390.15	8	1980.90
3RD FL	390.15	8	390.15	8	390.15	8	390.15	8	390.15	8	1980.90
4TH FL	390.15	8	390.15	8	390.15	8	390.15	8	390.15	8	1980.90
5TH FL	390.15	8	390.15	8	390.15	8	390.15	8	390.15	8	1980.90
6TH FL	390.15	8	390.15	8	390.15	8	390.15	8	390.15	8	1980.90
7TH FL	390.15	8	390.15	8	390.15	8	390.15	8	390.15	8	1980.90
TOTAL	2311.05	56	2311.05	56	2311.05	56	2311.05	56	2311.05	56	13866.30

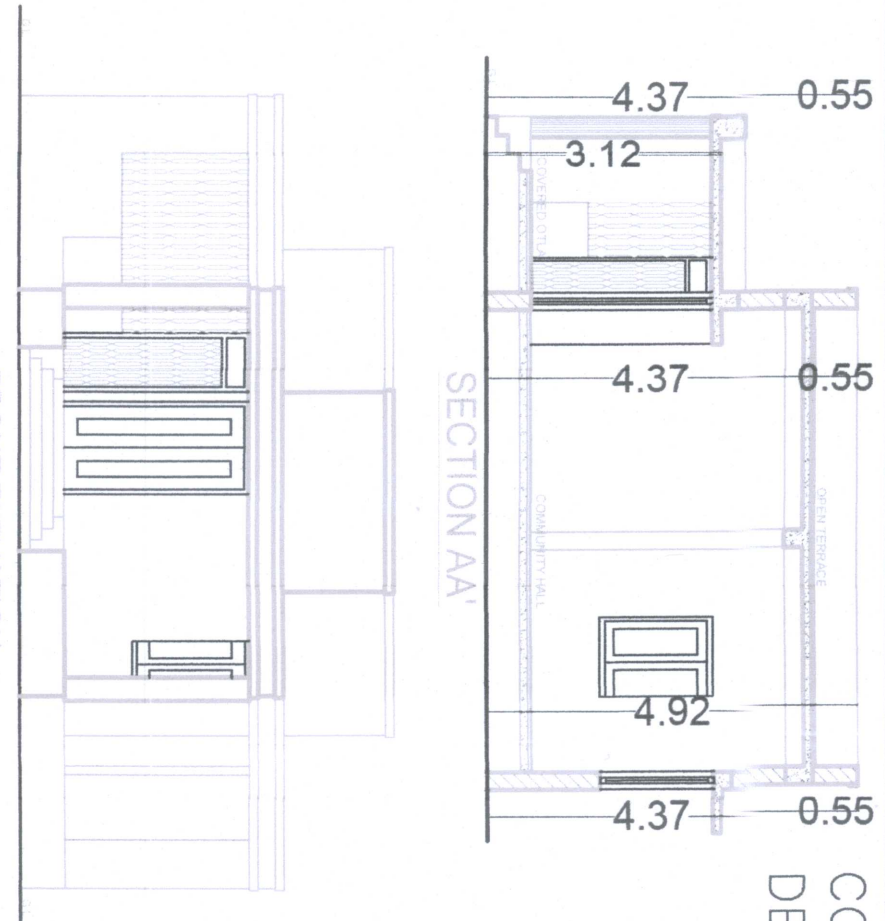

COMMUNITY HALL DETAILS

The pomtation is yellow only till the
Drippt include Paved and border
that the pomtation shall stand
reveled as soon as there is etting
in Drippt with reference to the land
under exampation

SHEET. NO.: - 1/2
PROPOSED PLAN SHOWING SEWSH TYPE
RESIDENCE BUILDINGS LAYOUT ON
FP NO:173, TPS NO:06(KUDASAN)
VILLAGE:KUDASAN,TA-DIST:GANDHINAGAR
SCALE : 1 cm. = 4 mt.
ZONE : R-4(RESIDENCE) USE:RESIDENCE.
AREA TABLE : -
Sq.mt.

PLOT AREA OF FP NO: 173
REQUIRED COMMON PLOT@10%
PROPOSED COMMON PLOT
PROP BUILT UP AREA ON HP
PROP. B.A. OF COMMUNITY HALL
PROP. B.A. ON FIRST FLOOR
PROP. B.A. ON SECOND FLOOR
PROP. B.A. ON THIRD FLOOR
PROP. B.A. ON FOURTH FLOOR
PROP. B.A. ON FIFTH FLOOR
PROP. B.A. ON SIXTH FLOOR
PROP. B.A. ON SEVENTH FLOOR
PROP. B.A. ON ST. CABIN FLOOR
PROP. B.A. ON M/C ROOM
TOTAL PROPOSED B.A.
22272.78

FSI AREA TABLE:
PERMISSIBLE BASE FSI @1:3.0
PROPOSED FSI
BALANCE FSI
22017.00
13866.30
8150.70

COLOUR NOTE :-
PROP. WORK = ☐ FINAL PLOT
PROP. DRAIN = ☐ PARKING
ROAD = ☐ C.P. = ☐
PLOT BOUN. = ☐

SCHEDULE OF OPENINGS :		
DOORS	WINDOWS	VENTS
D - 1.20 X 2.40	W - 1.20 X 1.20	V - 0.60 X 0.60
D1 - 0.91 X 2.10		
D3 - 0.76 X 2.10		

Executive Engineer
Gandhinagar Urban Development Authority
Gandhinagar

James R. Patel
150, Swami Anand Anand Socy,
Rannapark, Gandhinagar,
Ahmedabad-380061.
GUADA ENRG. LLC No. ENG/385

OWNER :-

ENGINEER

COW

STRUCTURE ENGINEER

Development Charge Paid

Note Approved By C.E.A. GUADA

APPROVED

(As amended by..... Colour)

Subject to the conditions as mentioned

In the Office Letter No. P/NV/

Dated: 27/10/17

27/10/17

27/10/17




Gandhinagar Urban Development Authority
Gandhinagar.


AUTHORITY :-

Owner is fully responsible
For open marginal Space
and road the Praction

ADJ FPNO: 125
PARKING LAYOUT
(SCALE : 1:4)

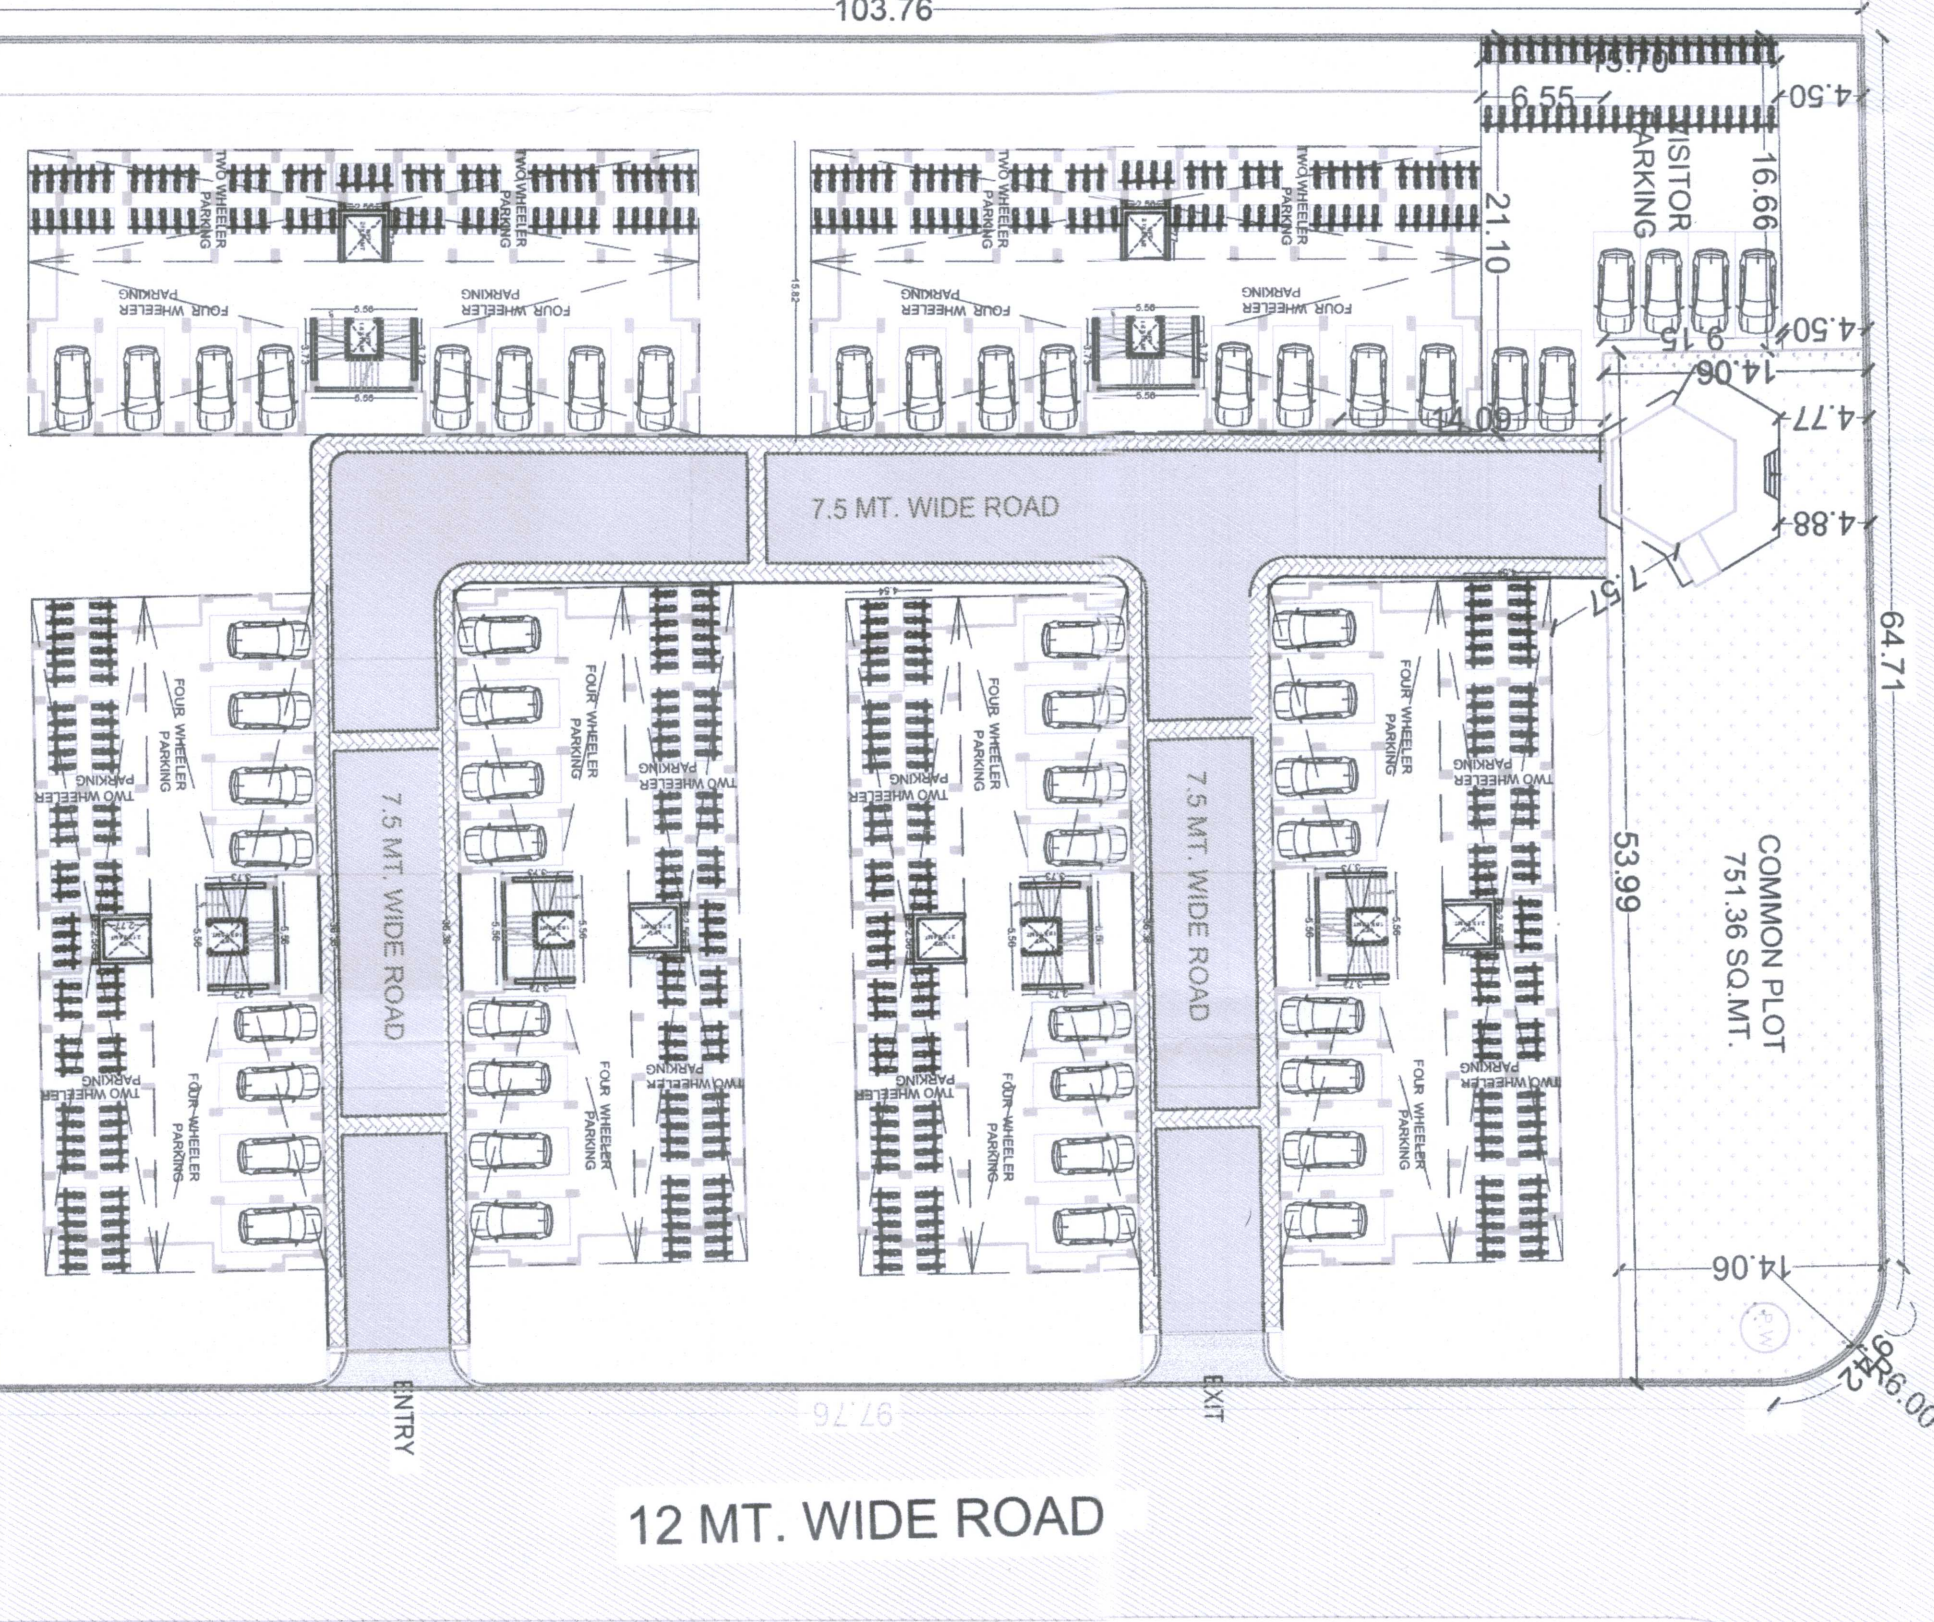

ADJ FPNO: 58/1

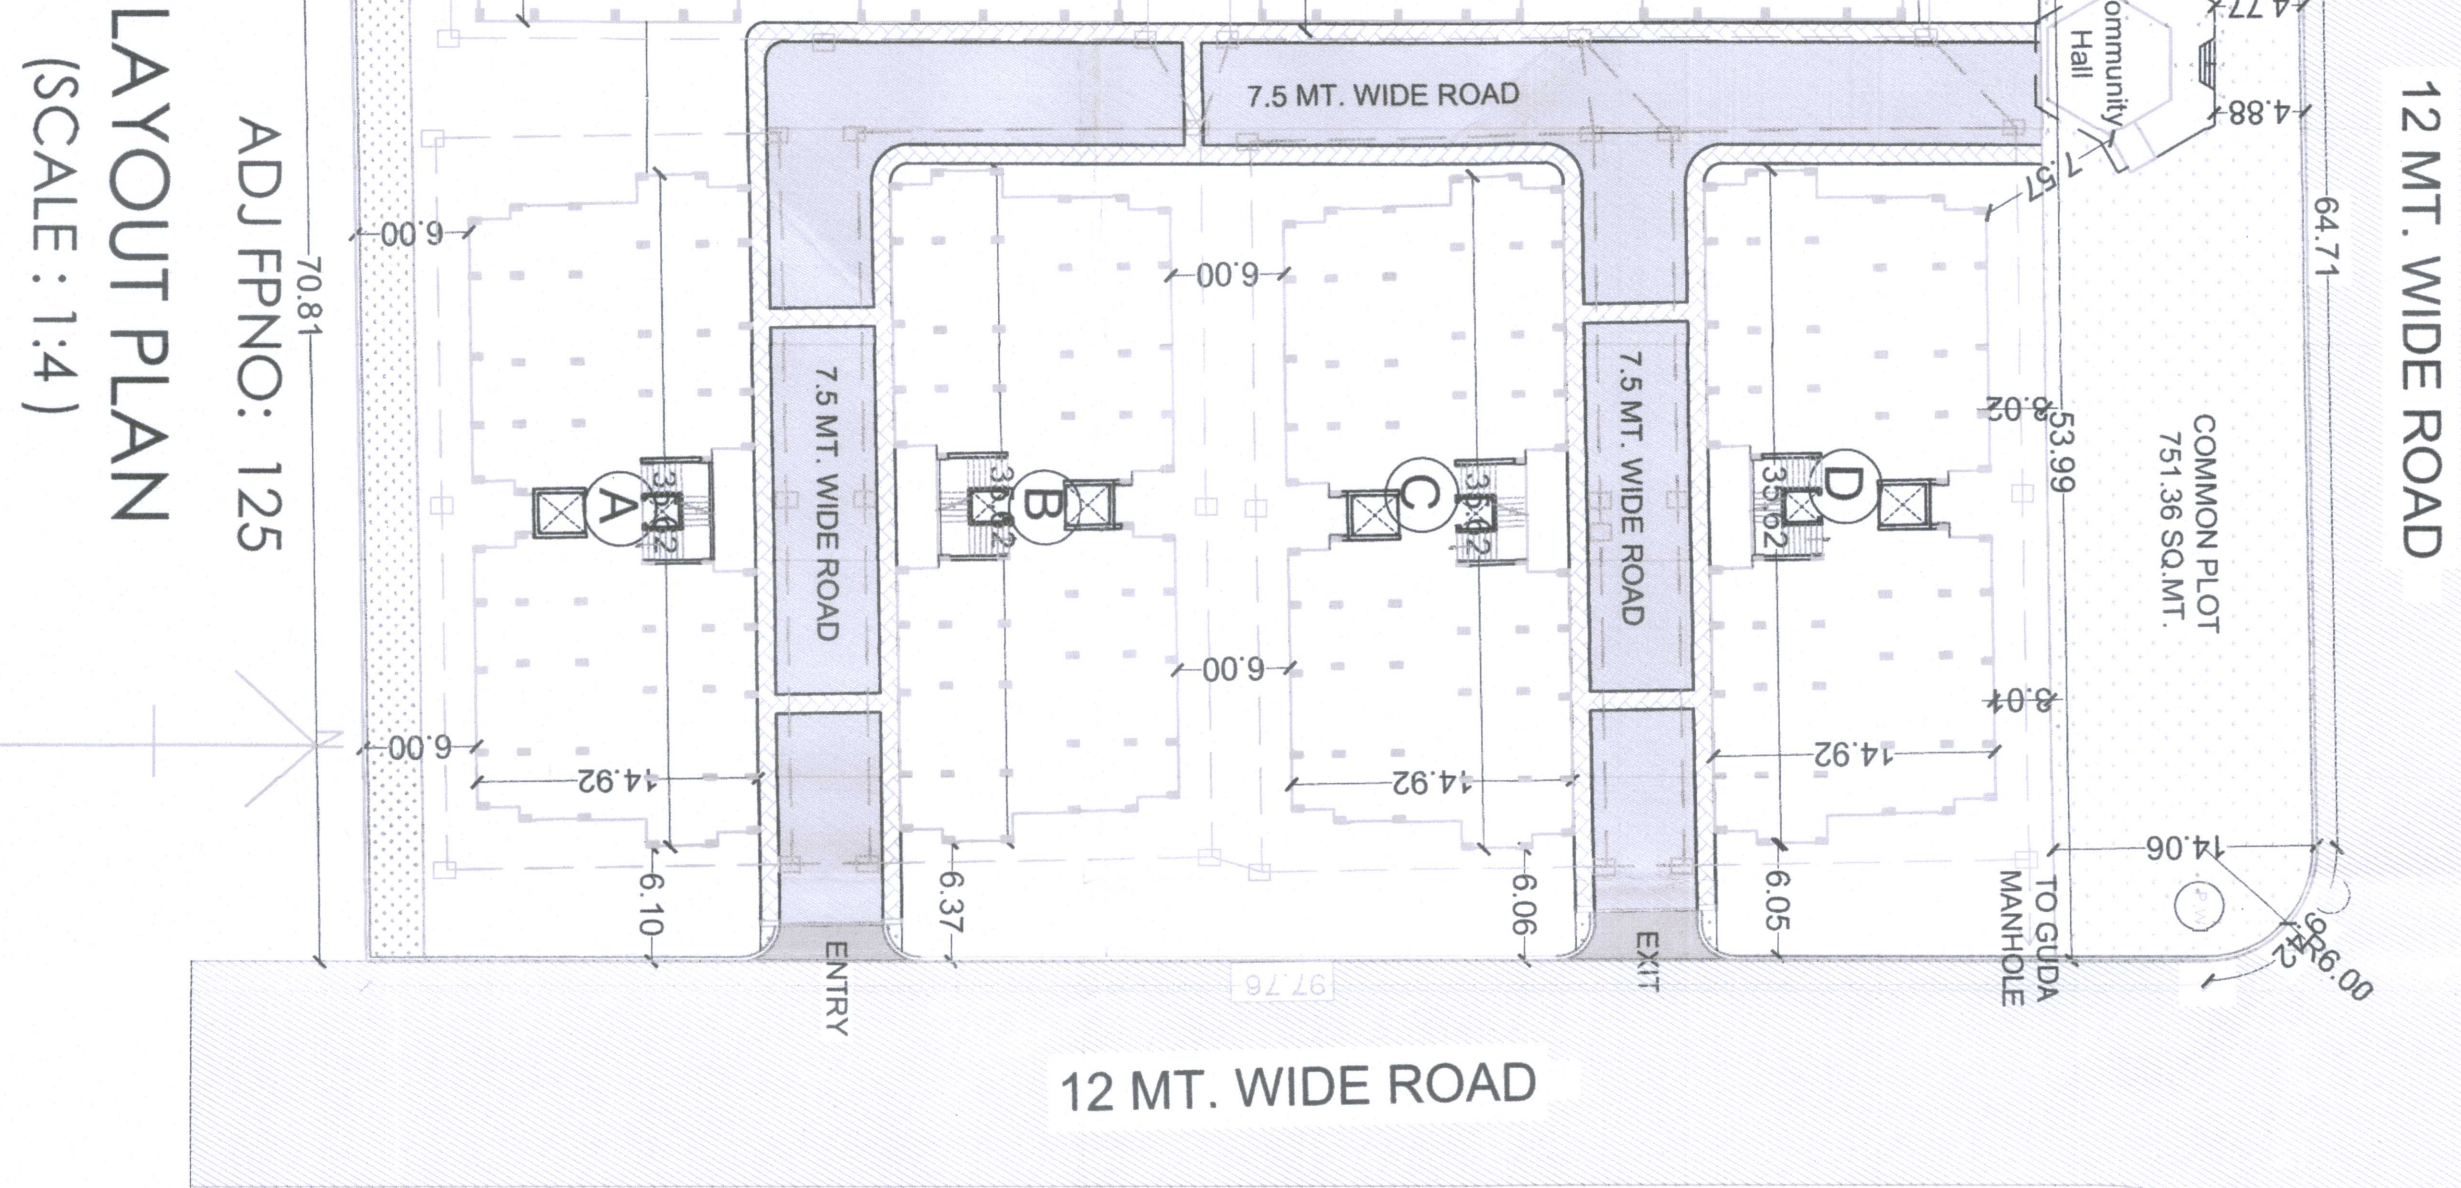

ADJ FPNO: 58/1

ADJ FPNO: 58/1