

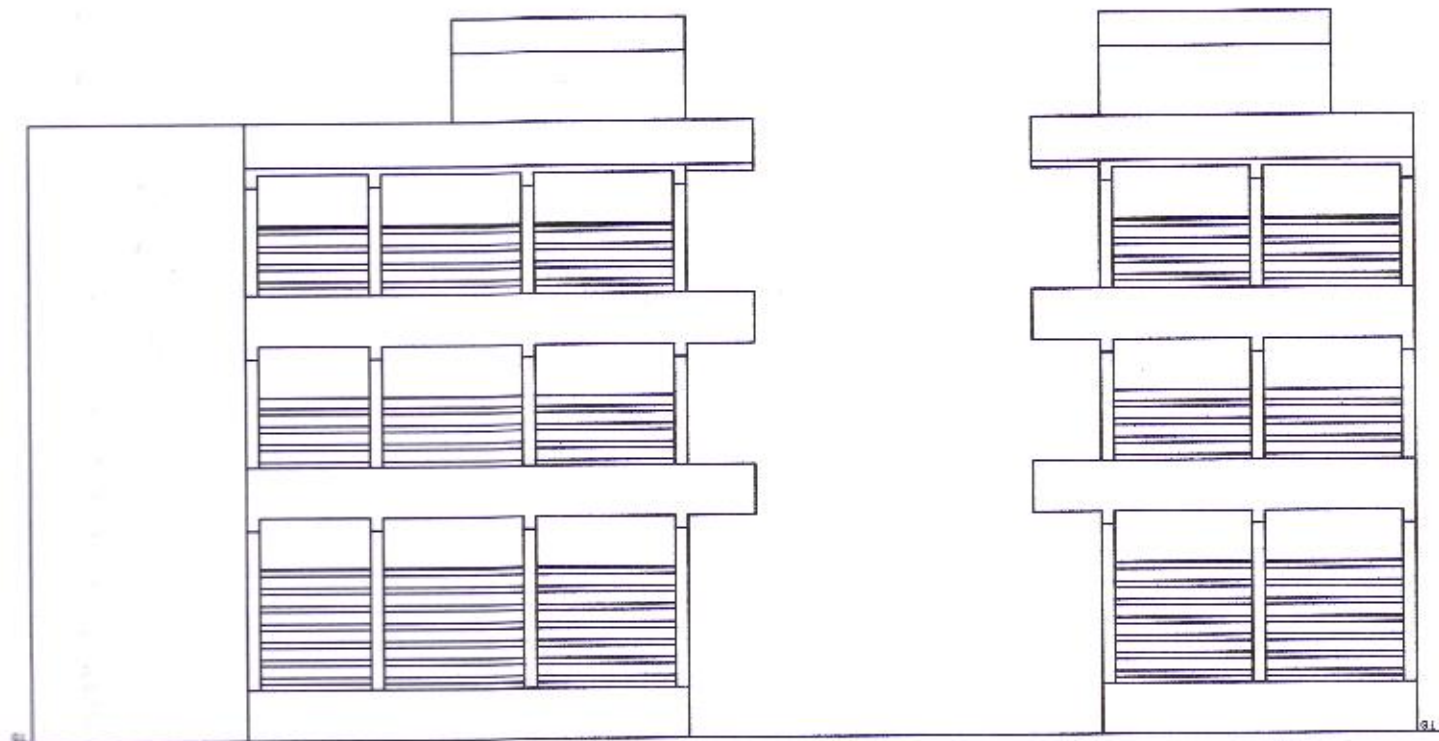
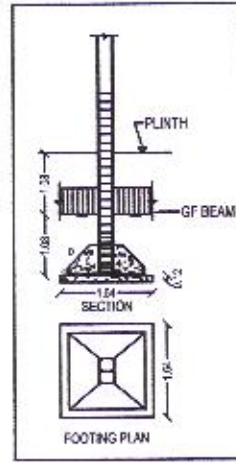


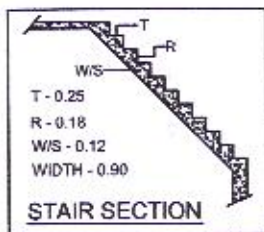

FRONT ELEVATION

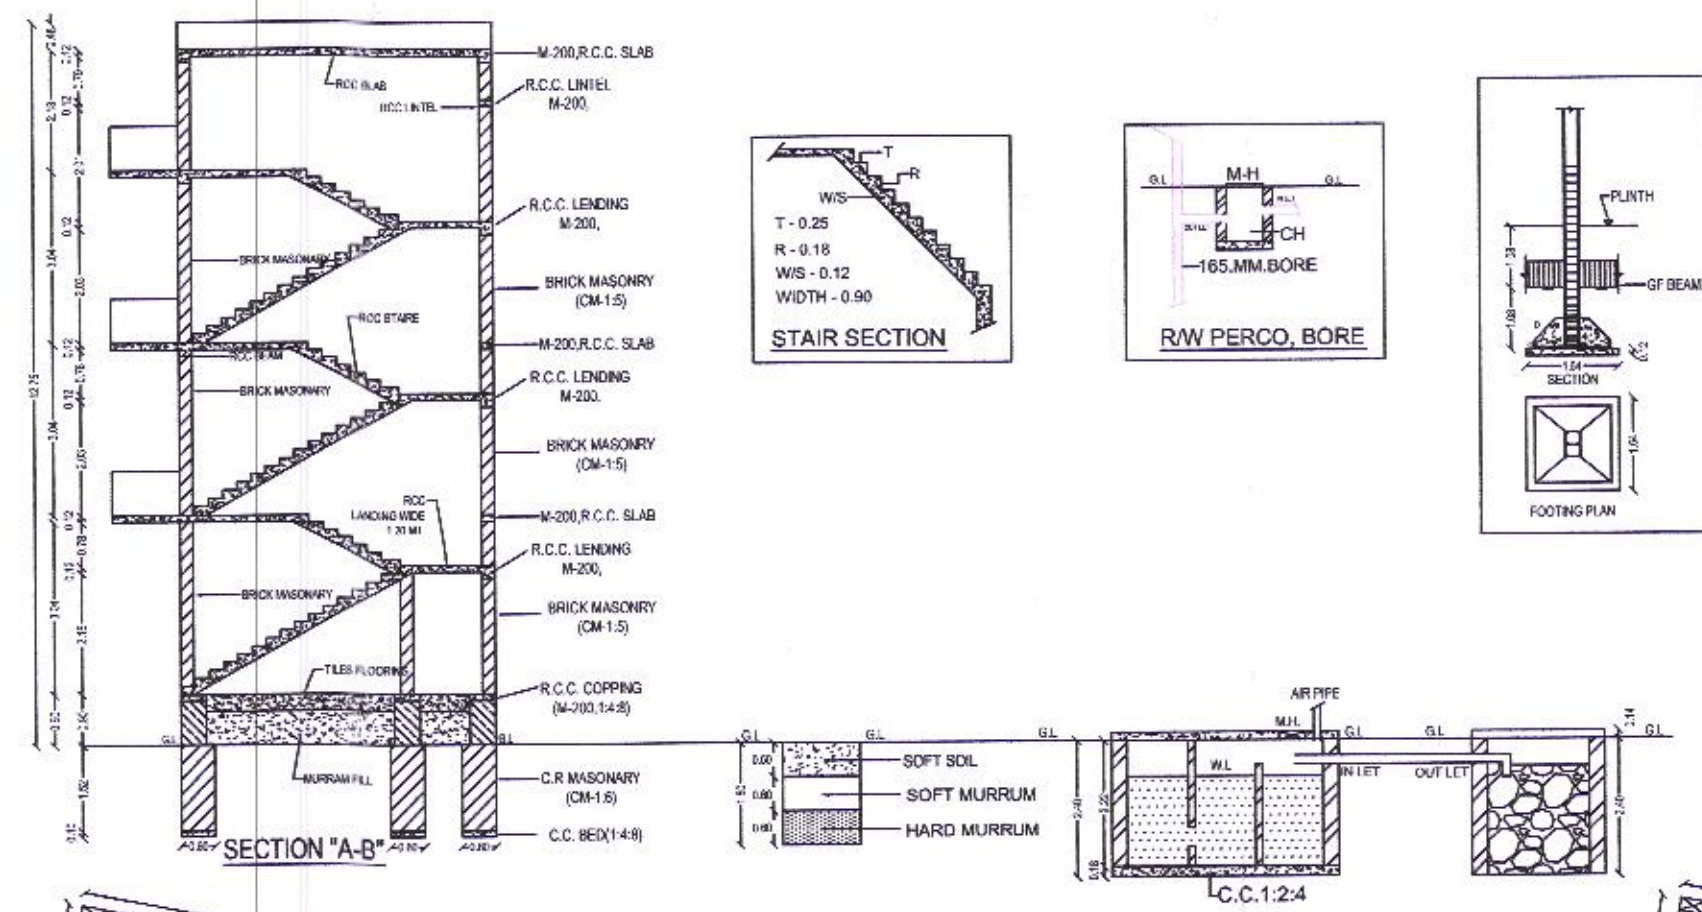

DETAILS OF FOOTING									
MIX	COLUMN NOS.	FOOTING NOS.	P.C.C. SIZE	FOOTING SIZE	(D)	IT TO SHORT OF SIDE COL.	IT TO LONG OF SIDE COL.	REMARKS	
M:20	16 NOS. 7'X11'	---	3"X3"	4'9"X4'9"	9" 11"	100% C.C.	100% C.C.	REGULAR	
1:1.5	4 NOS. 7'X12'	---	3"X3"	4'9"X4'9"	9" 11"	100% C.C.	100% C.C.	REGULAR	
1:1.5	7 NOS. 7'X12'	---	3"X3"	4'9"X4'9"	9" 11"	100% C.C.	100% C.C.	REGULAR	
SCHEDULE OF COLUMN DETAILS									
MIX	COLUMN NOS.	COLUMN SIZE	VERTICAL BARS	STIRRUPS	COLUMN SHEP	STIRRUP SHAPE	REMARKS		
M:20	C1 =	9' X 10'	8 Ø 12	Ø 8 @ 6" C/C	Ø 8 @ 6" C/C	Ø 8 @ 6" C/C			
1:1.5	C2 =	9' X 10'	8 Ø 12	Ø 8 @ 6" C/C	Ø 8 @ 6" C/C	Ø 8 @ 6" C/C			
C4 =	9' X 9'	4 Ø 12	Ø 8 @ 6" C/C	Ø 8 @ 6" C/C	Ø 8 @ 6" C/C	Ø 8 @ 6" C/C			
SCHEDULE OF BEAM DETAILS									
MIX	BEAM NOS.	BEAM SIZE	STRAIGHT NO. 2A	STRAIGHT	AT SUPPORT	REST SPAN	REMARKS		
M:20	B1	9' X 11'	4 Ø 12	4 Ø 12	Ø 8 @ 6" C/C	Ø 8 @ 6" C/C			
1:1.5	B2	9' X 11'	4 Ø 12	4 Ø 12	Ø 8 @ 6" C/C	Ø 8 @ 6" C/C			
SCHEDULE OF BEAM DETAILS									
MIX	SLAB NOS.	THICK	MAIN SPAN BARS	SHORT SPAN	MAIN SPAN BARS	LONG SPAN	EXTRA BARS (AT TOP)	REMARKS	
M:20	S1	5"	Ø 8 @ 6" C/C ALT BEN	Ø 8 @ 6" C/C ALT BEN	Ø 8 @ 6" C/C ALT BEN	Ø 8 @ 6" C/C ALT BEN			
1:1.5	S1	5"	Ø 8 @ 6" C/C ALT BEN	Ø 8 @ 6" C/C ALT BEN	Ø 8 @ 6" C/C ALT BEN	Ø 8 @ 6" C/C ALT BEN			


G.F. & F.F. BUILD-UP AREA CALCULATION	
G.F. B-UP AREA...	= 645.00 SQ.MT.
F.F. B-UP AREA...	= 645.00 SQ.MT.
S.F. B-UP AREA...	= 645.00 SQ.MT.
STAIR CABIN B-UP AREA...	= 16.54 SQ.MT.
TOTAL B-UP AREA...	= 1961.54 SQ.MT.
TOTAL PLOT AREA...	= 760.96 SQ.MT.

PROPOSED G.F. & F.F. OPENINGS ITEM	
ITEM	SIZE
ROLLING SHUTTER	2.43X2.10
DOOR	0.75X2.10


COLOUR LEGEND	
SHOWING SITE LOCATION	
LAND BOUNDARY	
PROPOSED WORK	
SEPTIC TANK & SOAK PIT	
RAIN WATER PERCOLATION BORE	

PLOT BOUNDARY DETAILS	
INDEX NO. 1359 - GAMTAL AREA	= 600.31 SQ.MT.
INDEX NO. 1360 - GAMTAL AREA	= 160.65 SQ.MT.
TOTAL PLOT AREA...	= 760.96 SQ.MT.


TOTAL SHOP AREA DETAILS				
GROUND FLOOR				
NO.	NAME	SIZE	AREA SQ.MT.	REMARK
1	SHOP NO.1	---	23.55	
2	SHOP NO.2	---	19.51	
3	SHOP NO.3	---	15.00	
4	SHOP NO.4	---	16.86	
5	SHOP NO.5	---	14.64	
6	STAIRS WITH TOILET	---	13.42	
7	SHOP NO.6	---	13.45	
8	SHOP NO.7	5.34X2.52	13.45	
9	SHOP NO.8	5.34X2.52	13.45	
10	SHOP NO.9	5.34X2.52	13.45	
11	SHOP NO.10	5.34X2.52	13.45	
12	SHOP NO.11	5.34X2.52	13.45	
13	SHOP NO.12	AREA=7.97	7.97	
14	LIFT AREA	AREA=4.01	4.01	
15	SHOP NO.13	6.64X2.52+1.20	21.90	
16	SHOP NO.14	7.37X2.81+0.99	21.70	
17	STAIRS	AREA=9.77	9.77	
18	SHOP NO.15	6.64X2.52+8.27	25.00	
19	SHOP NO.16	5.56X2.52+1.27	16.28	
20	SHOP NO.17	5.56X2.52+1.10	15.11	
21	SHOP NO.18	5.00X2.52+1.10	13.37	
22	SHOP NO.19	AREA=12.47	12.47	
23	SHOP NO.20	5.18X2.43	12.58	
24	SHOP NO.21	4.98X1.81	8.97	
25	SHOP NO.22	5.58X1.98	11.04	
26	SHOP NO.23	5.18X2.43	12.58	
27	SHOP NO.24	5.63X2.43	13.68	
28	SHOP NO.25	5.18X2.43	12.58	
29	SHOP NO.26	AREA=18.46	18.46	
FIRST FLOOR & SECOND FLOOR				
SHOP NO.1	---	19.33		
SHOP NO.2	---	15.07		
SHOP NO.3	---	11.67		
SHOP NO.4	---	13.57		
SHOP NO.5	---	10.23		
GROUND FLOOR TYPICAL PLAN SHOP NO.6 TO 24				

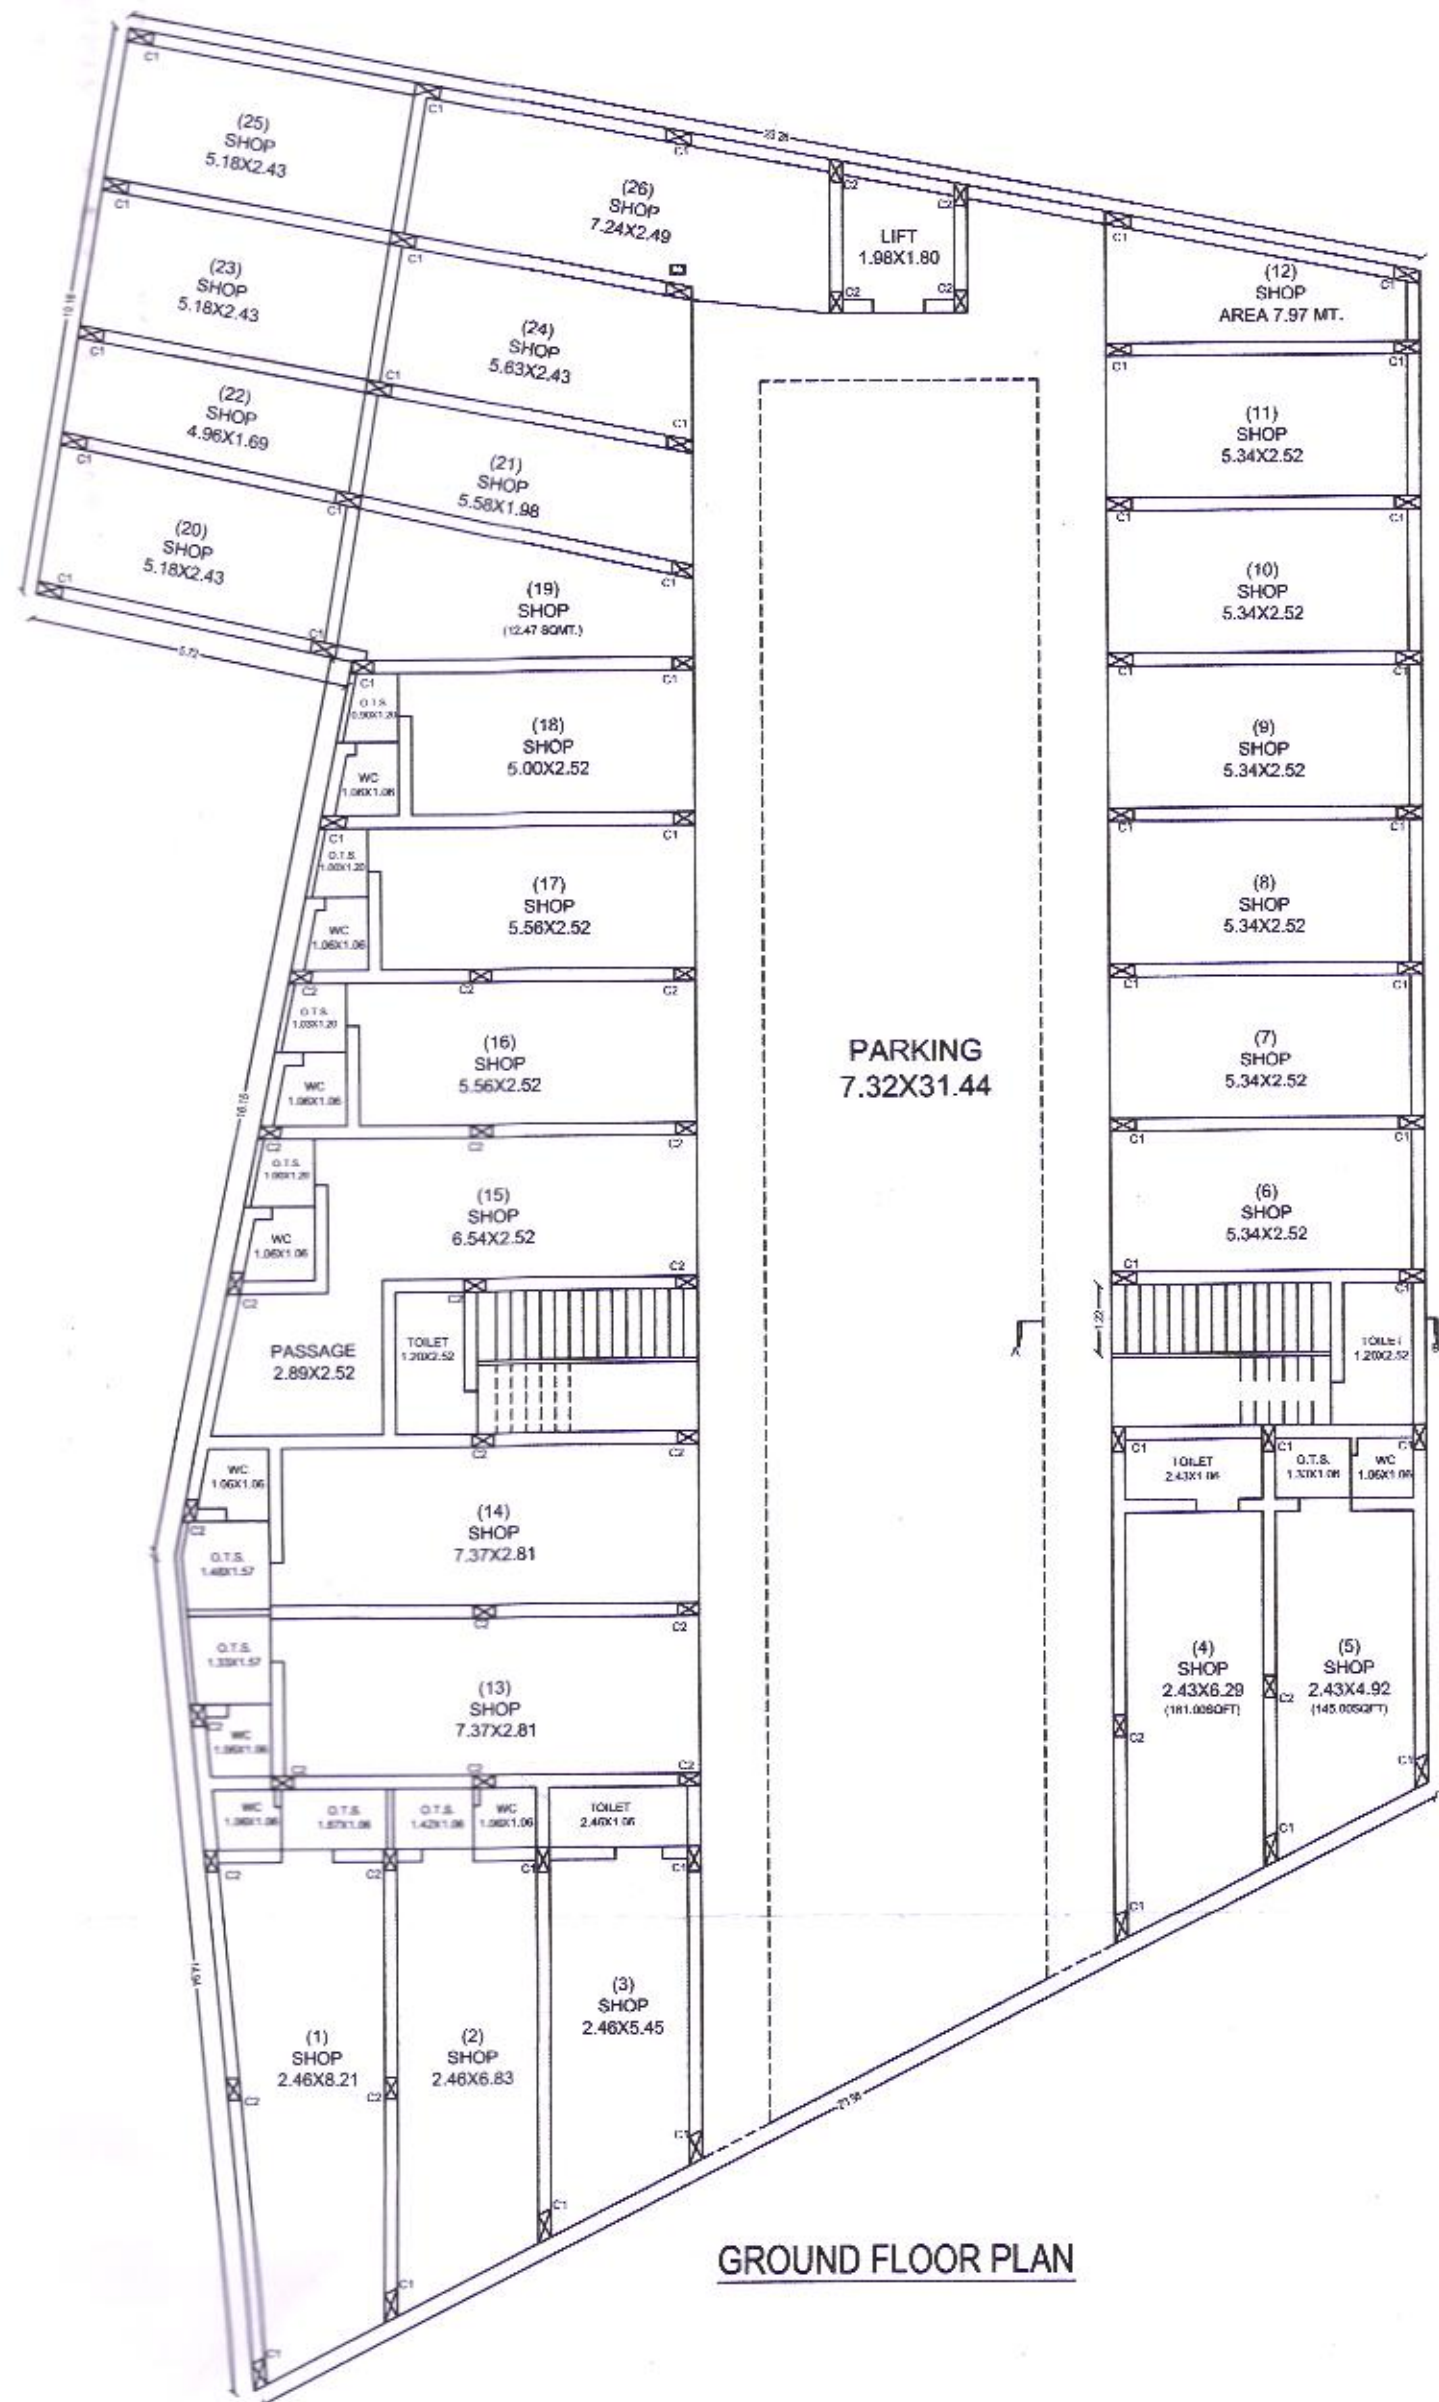


GROUND FLOOR PLAN

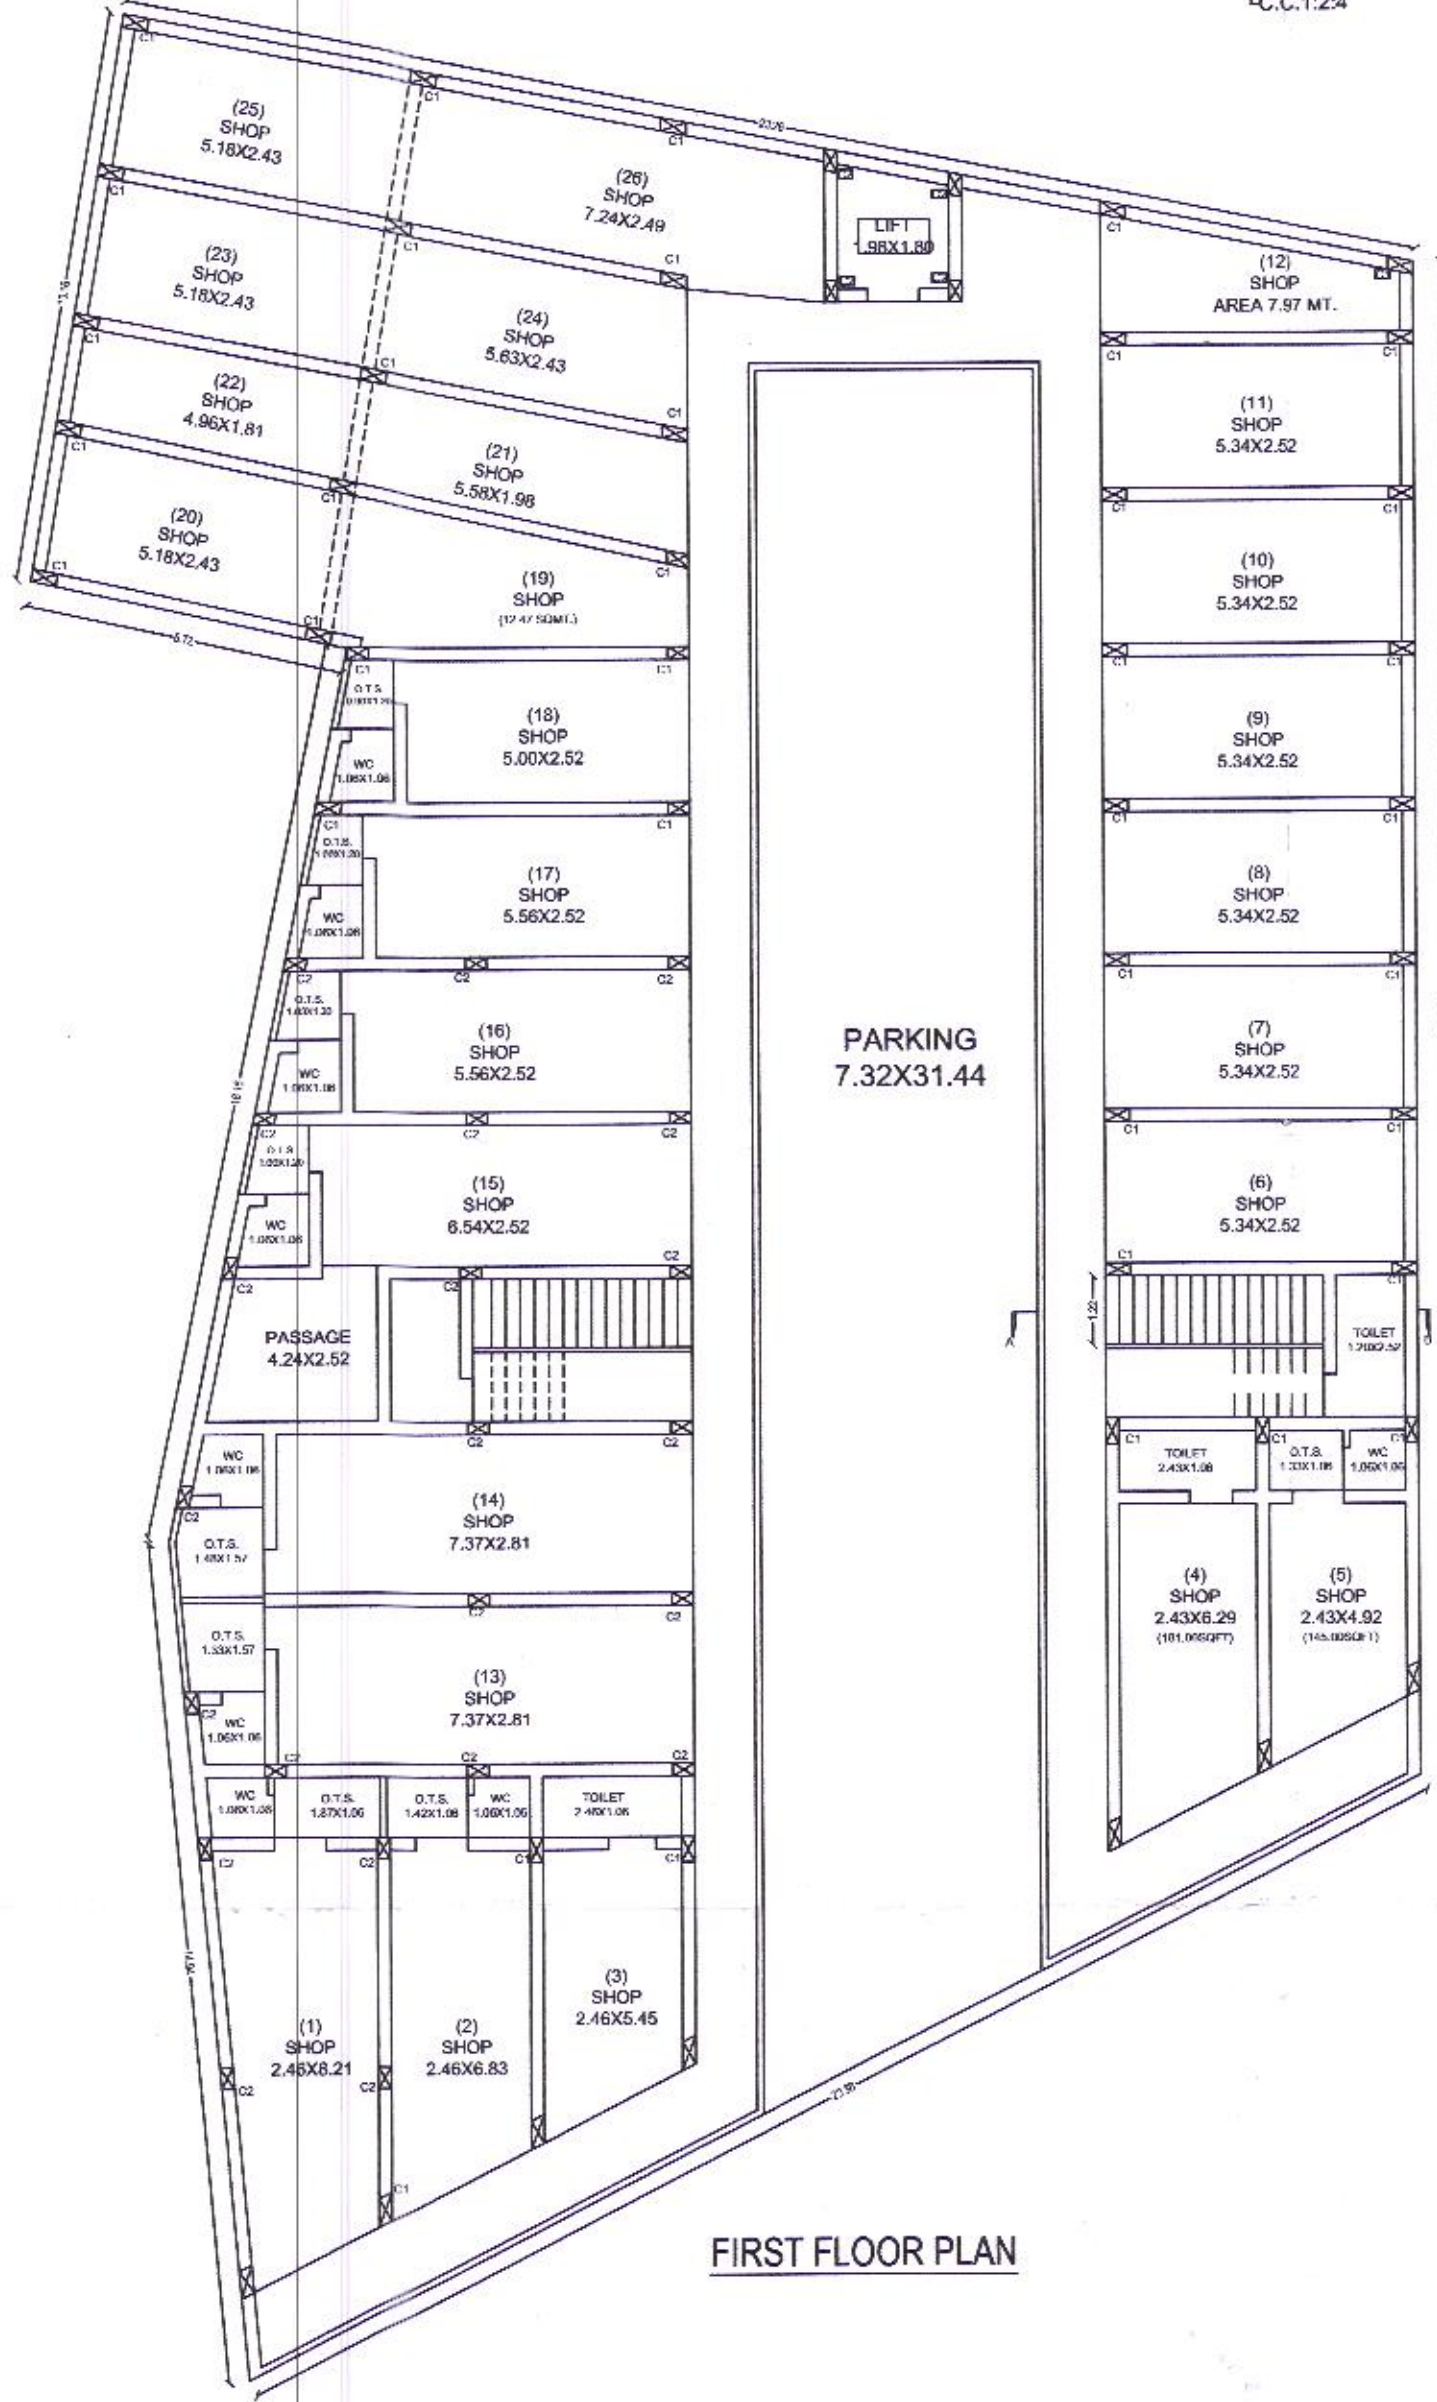

FIRST FLOOR PLAN

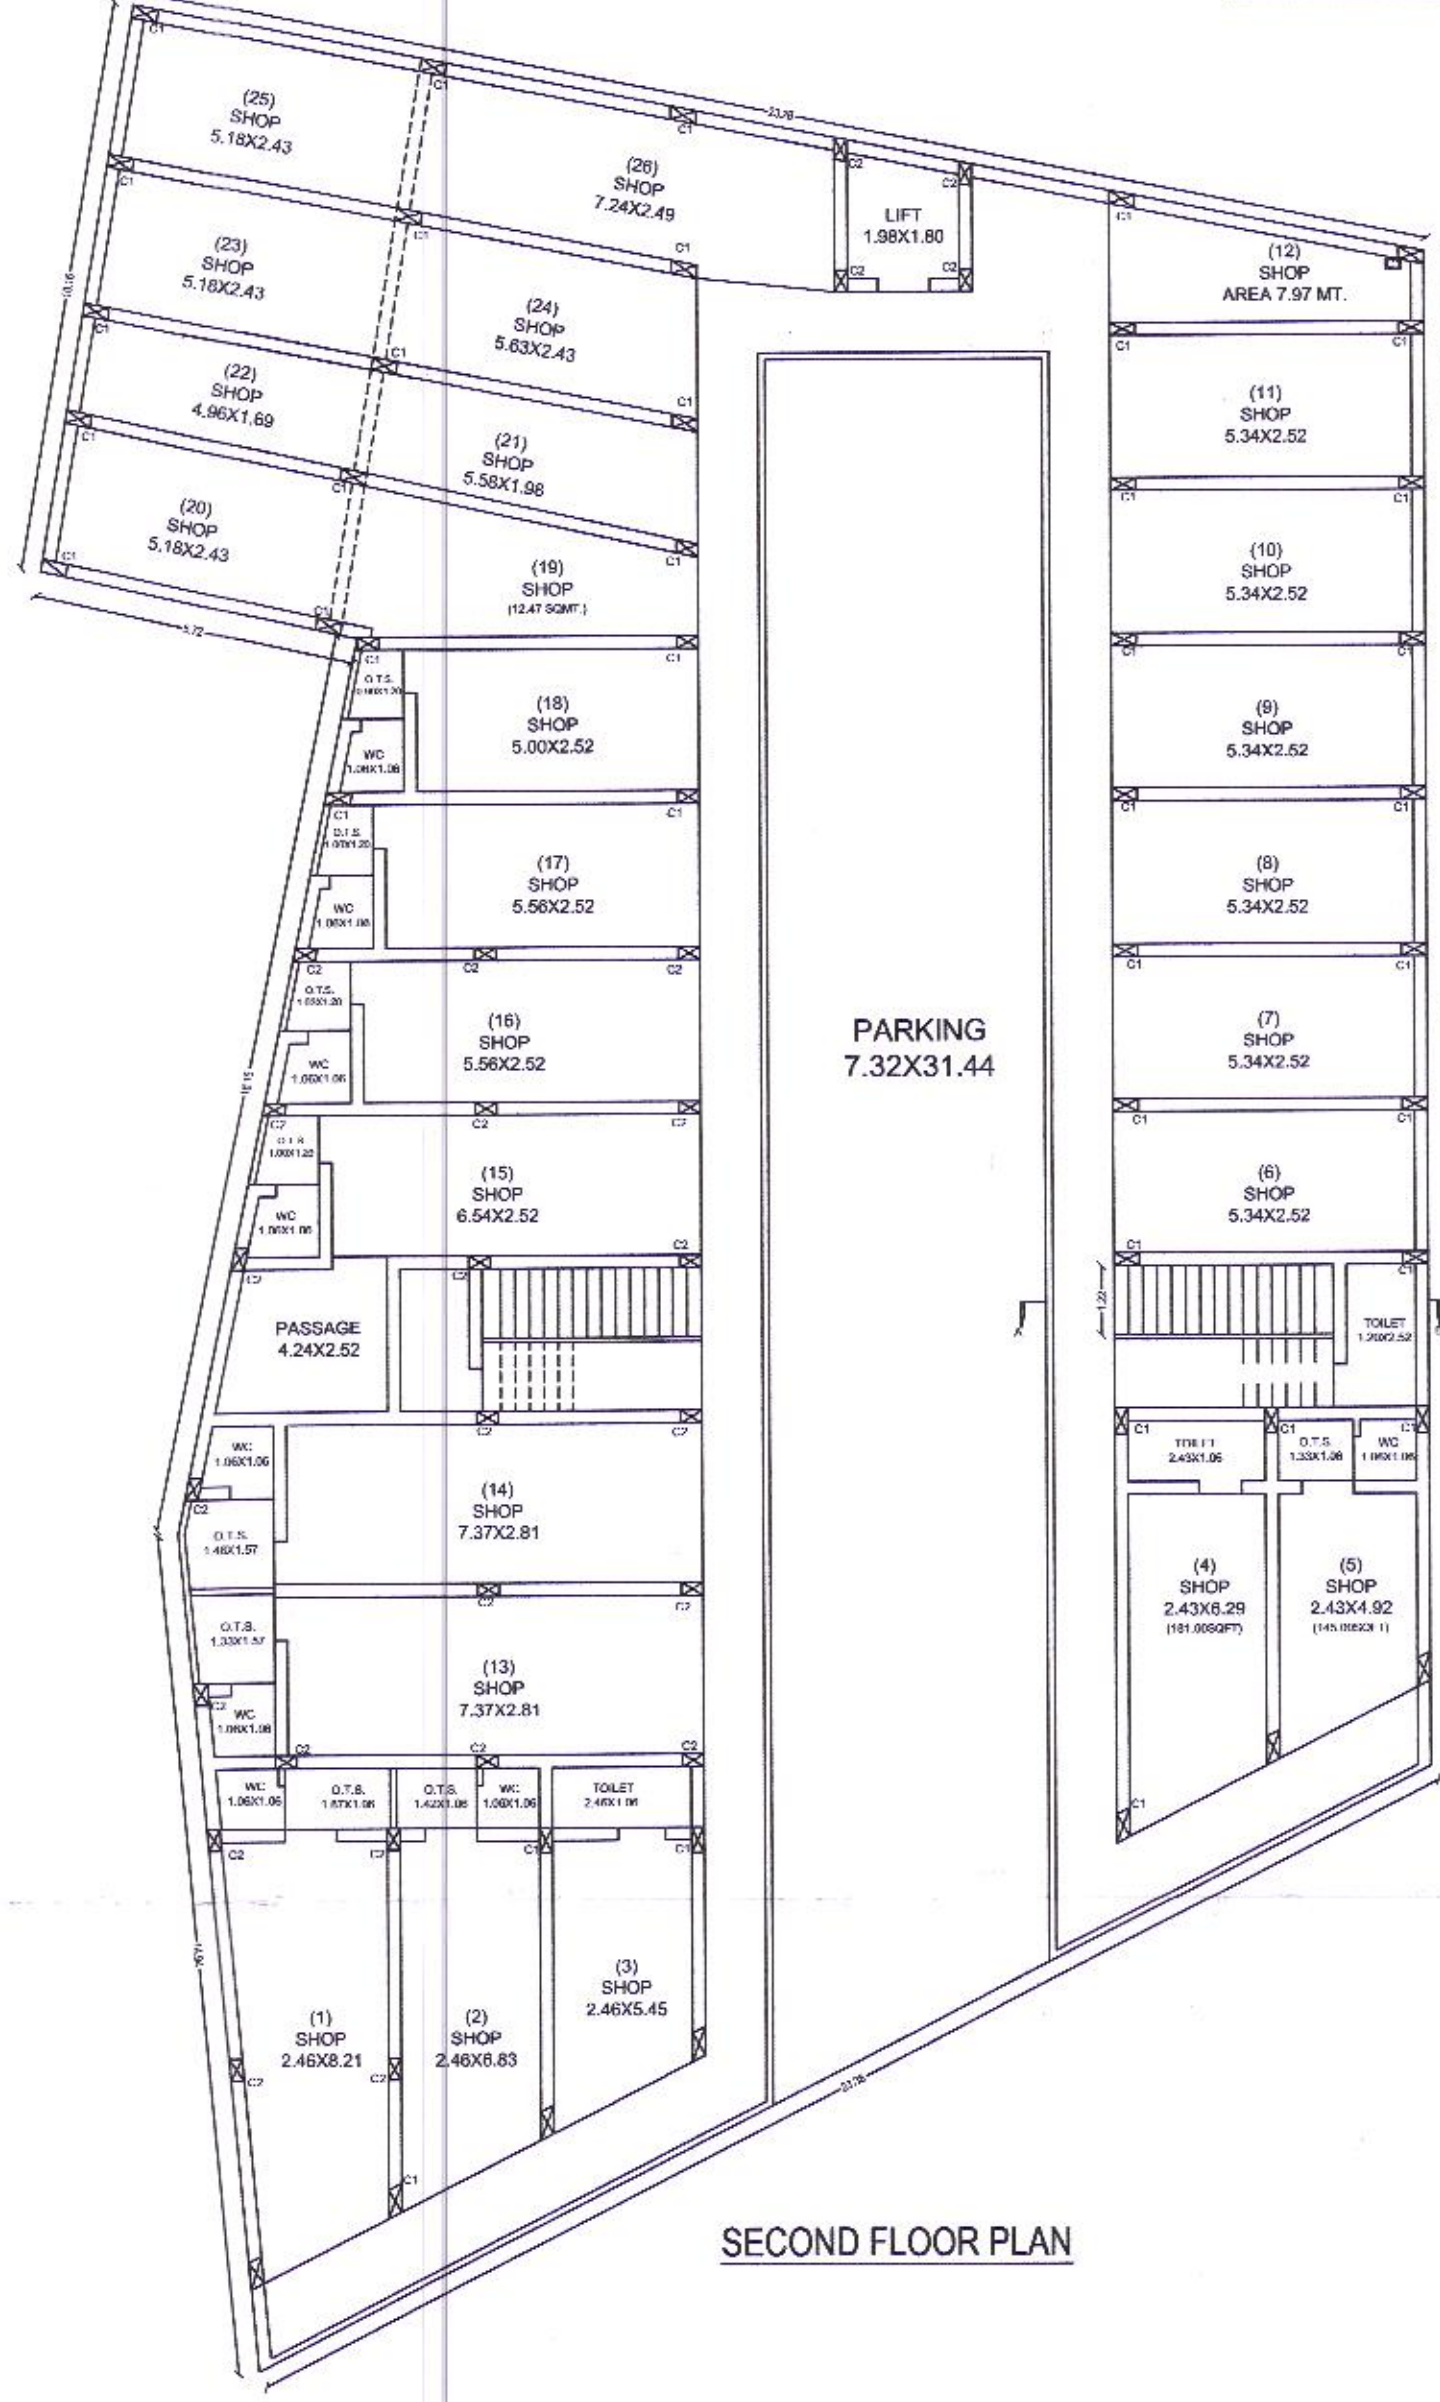

SECOND FLOOR PLAN

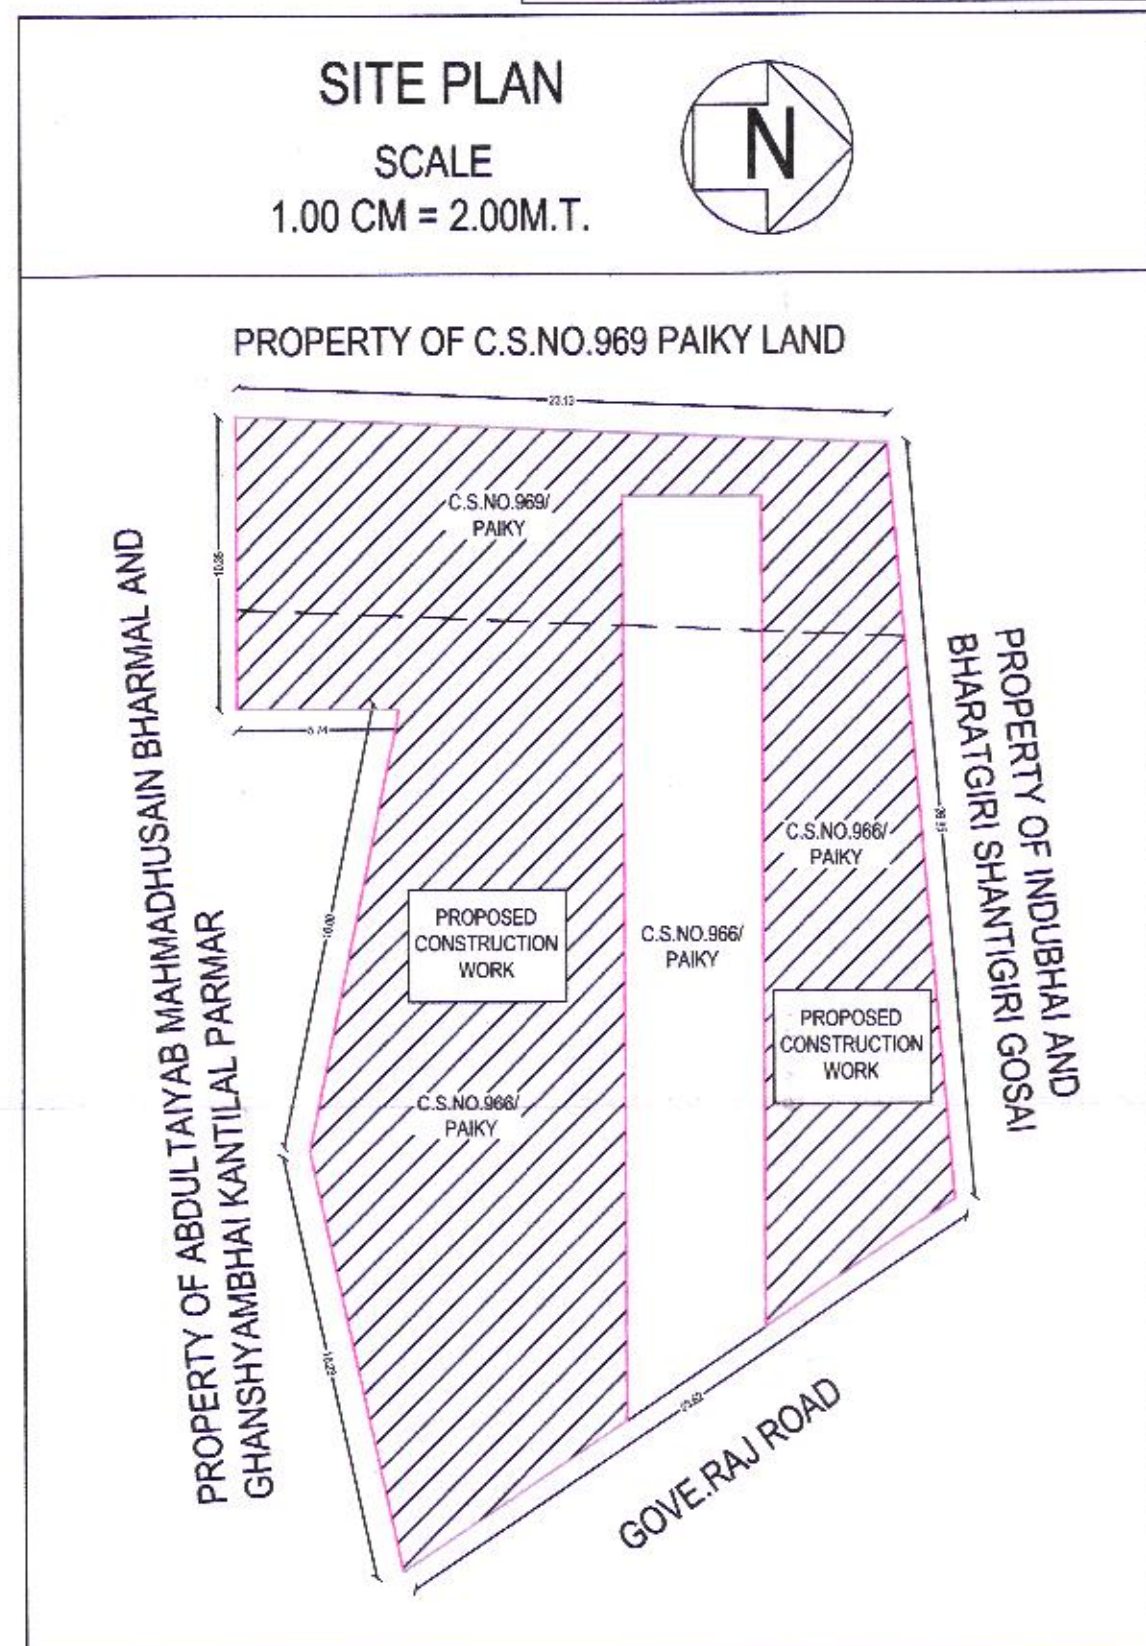

SITE PLAN
SCALE
1.00 CM = 2.00M.T.

TITLE:-	
PROPOSED COMMERCIAL SHOPPING PLAN	
OWNER:-	
SHRI VASANTBHAI BAVABHAI MOVALIYA	
LOCATION:-	
ON GAMTAL AREA, C.S. NO.966 PAIKY & C.S. NO.969 PAIKY LAND, OPP. DHARMASHALA, NR. VAJNATH TEMPLE, DAMNAGAR, TA. LATHI, DIAMRELI.	
PLOT BOUNDARY DETAILS	
C.S. NO.966 PAIKY - GAMTAL AREA	= 600.31 SQ.MT.
C.S. NO.969 PAIKY - GAMTAL AREA	= 160.65 SQ.MT.
TOTAL PLOT AREA.....	= 760.96 SQ.MT.
G.F. & F.F. BUILD-UP AREA CALCULATION	
G.F. B-UP AREA...	= 645.00 SQ.MT.
F.F. B-UP AREA...	= 645.00 SQ.MT.
S.F. B-UP AREA...	= 645.00 SQ.MT.
STAIR CABIN B-UP AREA...	= 16.54 SQ.MT.
TOTAL B-UP AREA...	= 1961.54 SQ.MT.
TOTAL PLOT AREA...	= 760.96 SQ.MT.

OWNERS SIGN:-

Vraj Developers
Proprietor

ENGINEER SIGN:-

SHREE BALMUKUND ARCHITECTS
SURESH H. SAKARIYA ARCHITECT, ATTA MCA
H. B. SUKHADIYA CAR. CTR. (CIVIL & ARCHITECT)
HARSIDHDI COMPLEX,
OPP. Dr. SAVAJIA HOSPITAL,
AMRELI-365601 M. 93286 1191



AUTHORITY SIGN:-

ADD. ASST. ENGR.
NAGARPALIKA OFFICE
DAMNAGAR

श्री अश्विनी
नगरपालिका-दामनगर.