

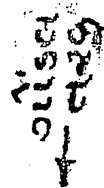


શ્રી મહંતા ભગવાતદાસ દુર્જીદાસ

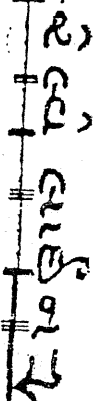

|            |                  |            |
|------------|------------------|------------|
| ଆମେ<br>ନାମ | ସଂଖ୍ୟା<br>ପ୍ରାୟ. | ଜଣକ<br>ଆମେ |
| ଅଥବା       | ୪-୨୧             | ୨୧ ୯୦୧-୦   |
| ୫୮୬        | ୫-୭              | ୫୮୬ ୯୯୭-୦  |
| ୬୯୮        | ୧୦-୨୮            | ୬୯୮ ୭୮୮-୦  |

અનંદ કૃષિ યોજના અંગે નં. ૨૬ સુચીય ૨૮ ૩-૧૮૫૭  
અને ભાગલાળું દ્વારે જાણના નામની વસ્તી ૩૨૮/૩૮૪  
જમીન ફરજીયાત રૂબરૂ ૧૦-૨૮ ગ્રા. = ૬૨૦.૫૧૨ ચ.૧૯૮૮

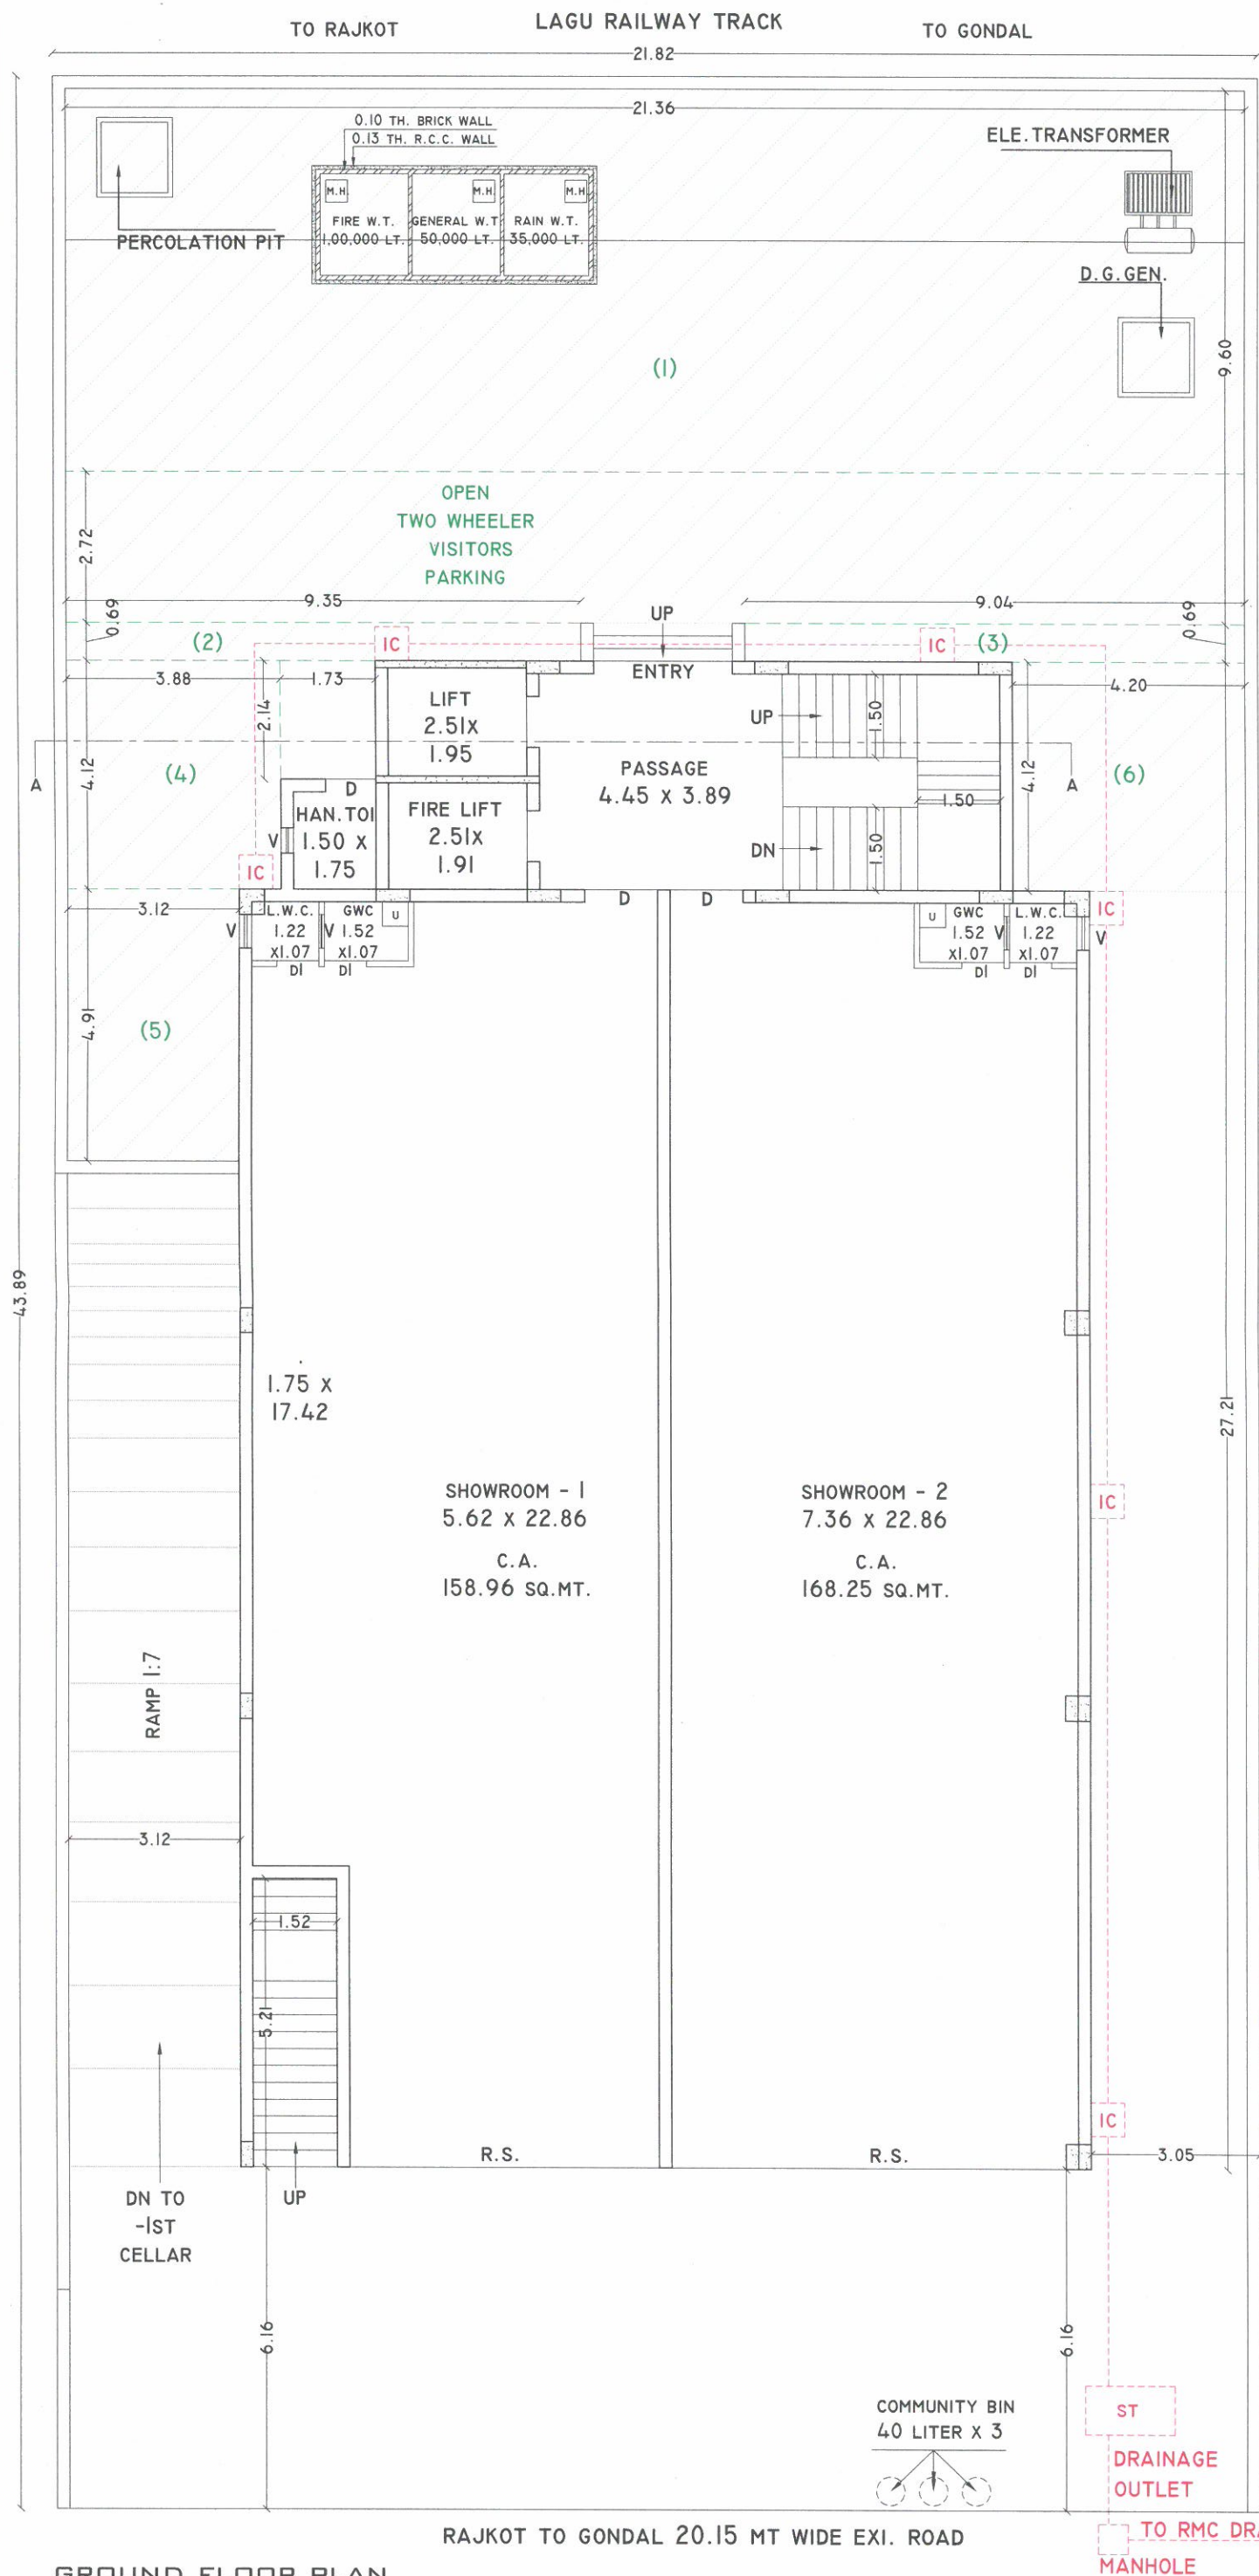

NAME OF WORK

REVI. COMM BLDG. PLAN FOR M/S. SYAMANTAK DEVELOPERS PARTNERSHIP FIRM PARTNER, SHRI SUHASHBHAI VINODCHANDRA LAKHANI SHRI PREMANG SUHASBHAI LAKHANI

USE OF BUILDING :- COMMERCIAL USE ONLY (MERCANTILE - 2)

TYPE OF CONSTRUCTION :- FRAME STRUCTURE

LOCATION :- OPP. RAJSHREE AUTO, GONDAL ROAD, RAJKOT. R.S.NO.329, T.P.S. NO.-4 (RAJKOT), O.P. NO.-66, F.P. NO.-1440, PLOT NO.5/P

LEGEND

PLOT BOUNDARY

PROP. WORK

DRAINAGE LINE

AREA TABLE

|                 |                               |
|-----------------|-------------------------------|
| TOTAL PLOT AREA | = 957.68 SQ.MT. (AS PER SITE) |
| PLOT AREA       | = 957.68 SQ.MT.               |
| SET BACK AREA   | = 42.55 SQ.MT.                |
| NET PLOT AREA   | = 915.13 SQ.MT. (AS PER SITE) |

SCHEDULE

|                    |                  |                  |
|--------------------|------------------|------------------|
| M.D. = 1.07 x 2.13 | W = 3.35 x 2.00  | W3 = 0.61 x 1.22 |
| D = 0.90 x 2.13    | W1 = 2.82 x 2.00 | V = 0.60 x 0.60  |
| DI/V = 0.75 x 2.13 | W2 = 2.36 x 2.00 |                  |

OWNER

x *Suhash V. Lakhani* x *Premang Bhai*

SUHASBHAI VINODCHANDRA LAKHANI PREMANGBHAI SUHASBHAI LAKHANI

STRU. ENGINEER

ENGINEER

*ATUL RAJPARA*  
"Solitaire",  
1st Floor, R.K. Nagar Main Road,  
Opp. Municipal Commissioner Bunglow,  
Rajkot. Ph.: 0281-2466449

AUTHORITY

*R. P. Soni*  
**ROOPA SONI**  
"Solitaire"  
1st Floor, R. K. Nagar Main Road,  
Opp. Municipal Commissioner Bunglow,  
Rajkot. Ph.: 0281-2466449  
COA No.: CA/2017/85288

DETAIL OF SEPTIC TANK

PLAN

SECTION A-A

DETAIL OF SP

PLAN